




ELEVATION.  
SCALE: 1"8'0"(1:100)

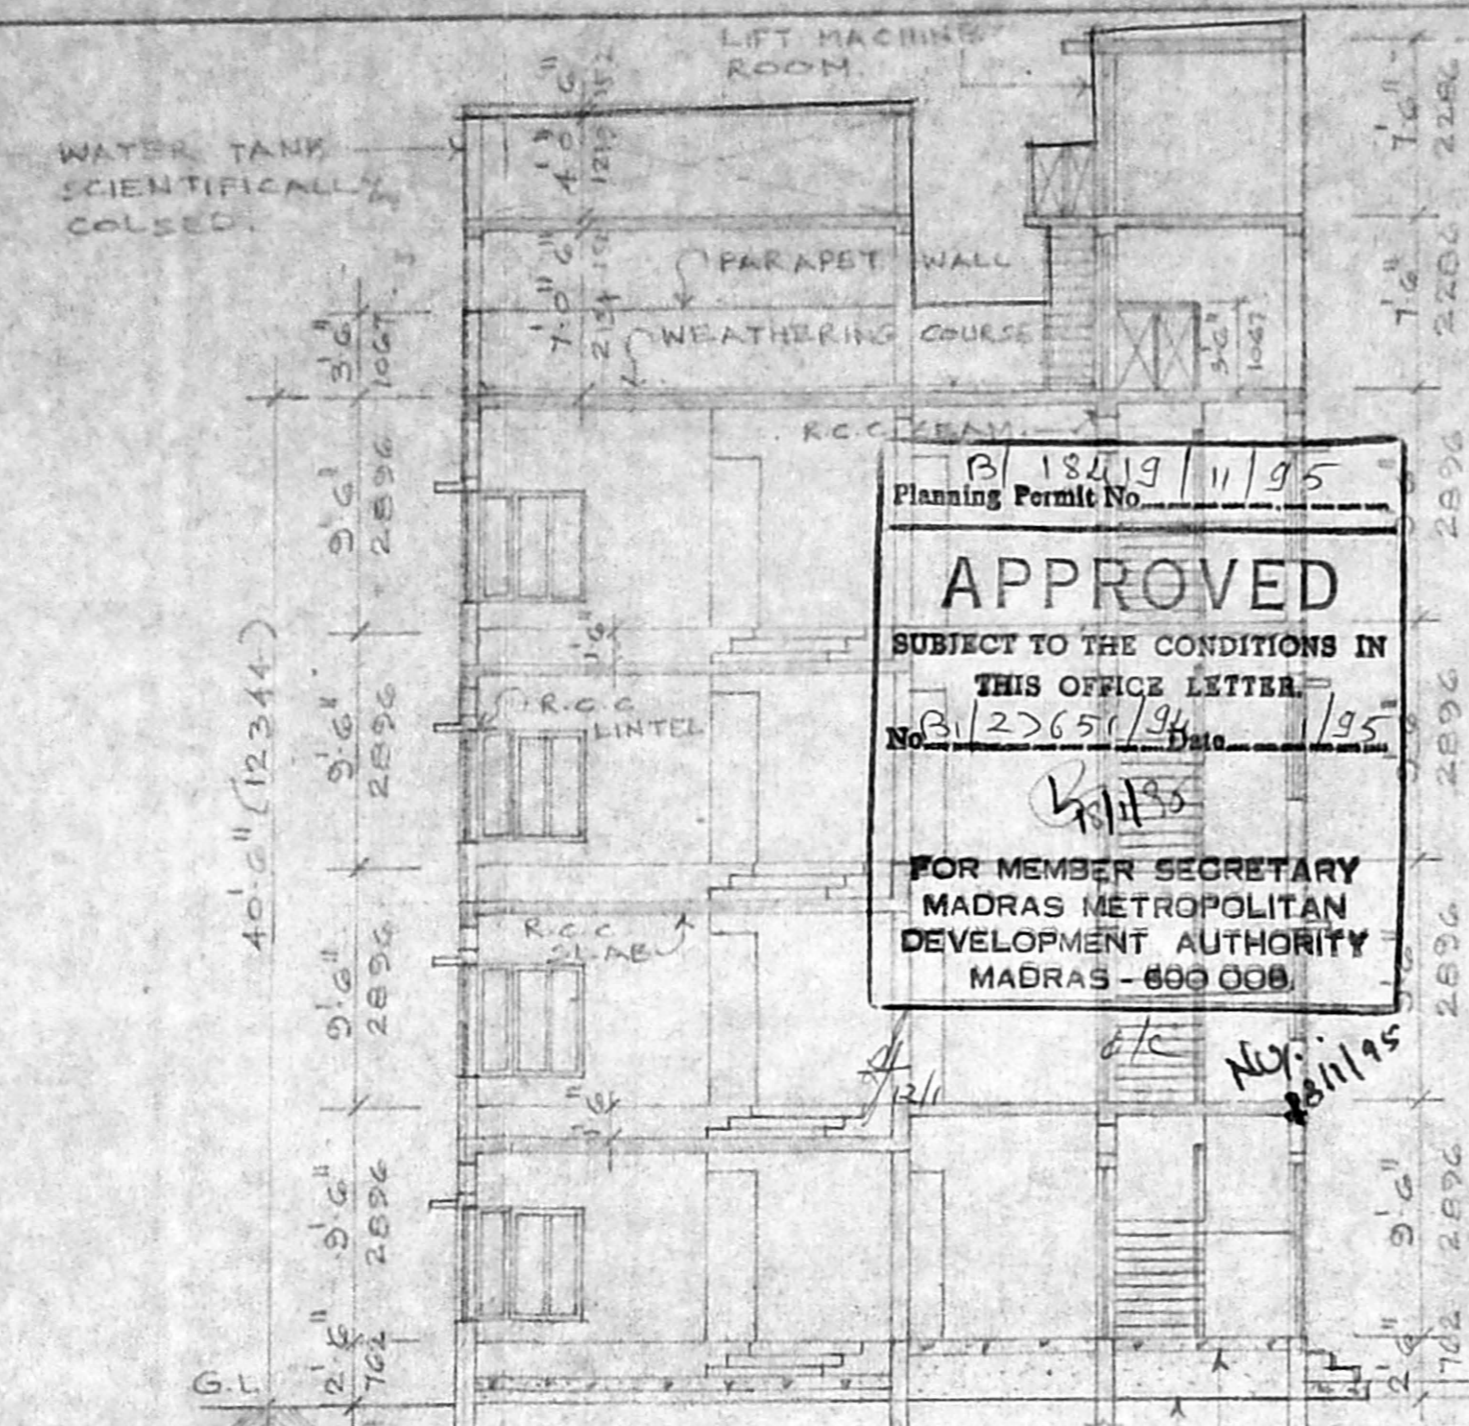


SECTION ON "AA"  
SCALE: 1"8'0"(1:100)

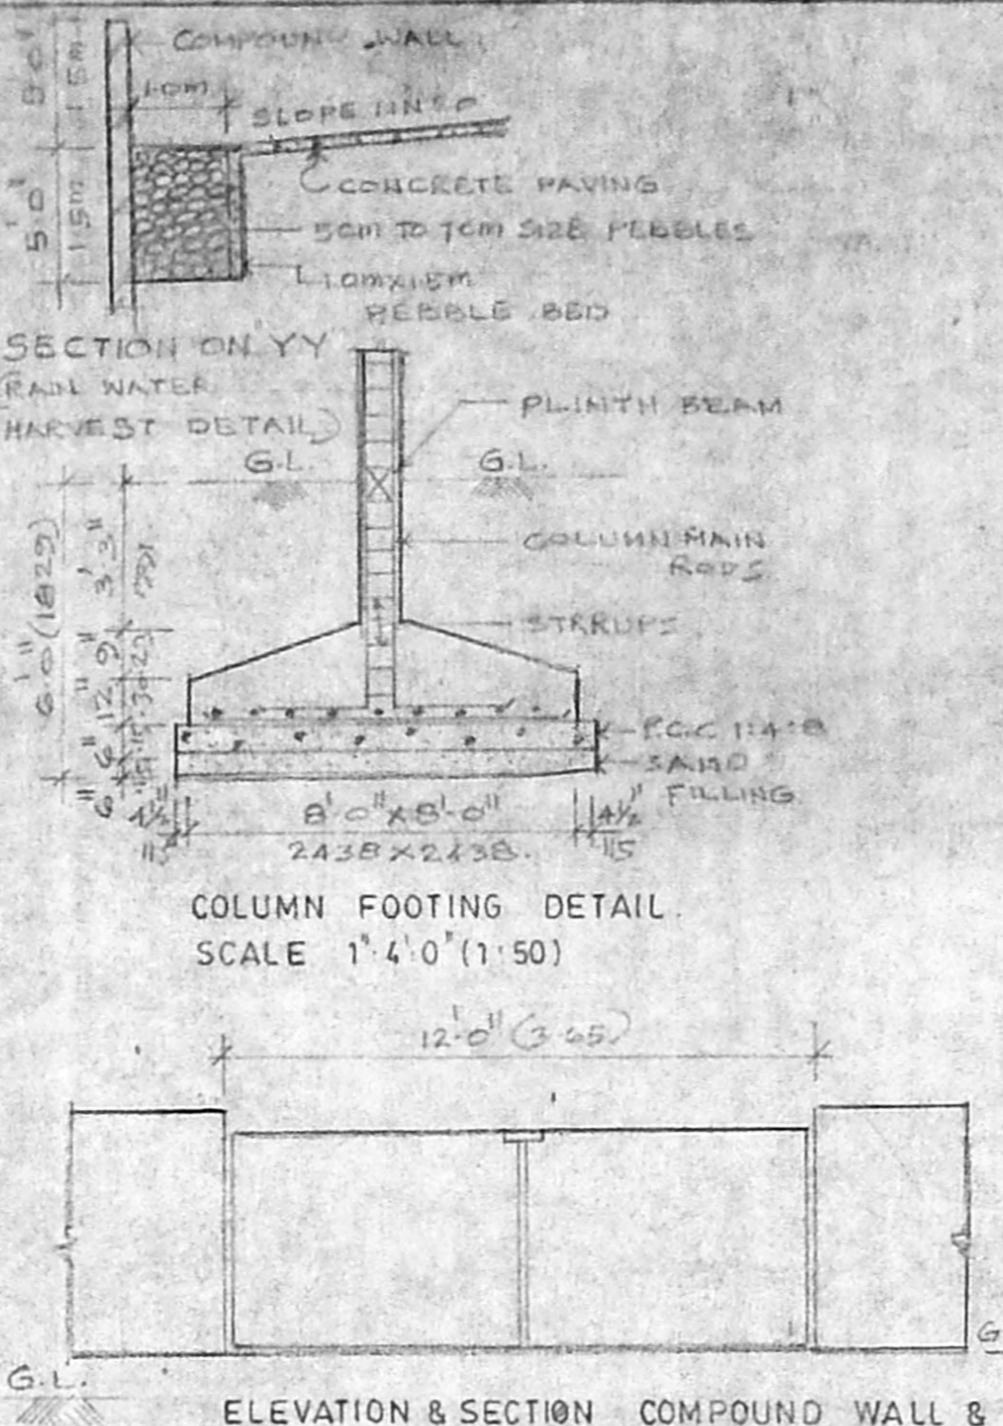

ELEVATION & SECTION COMPOUND WALL & GATE.  
SCALE: 1"4'0"(1:50)

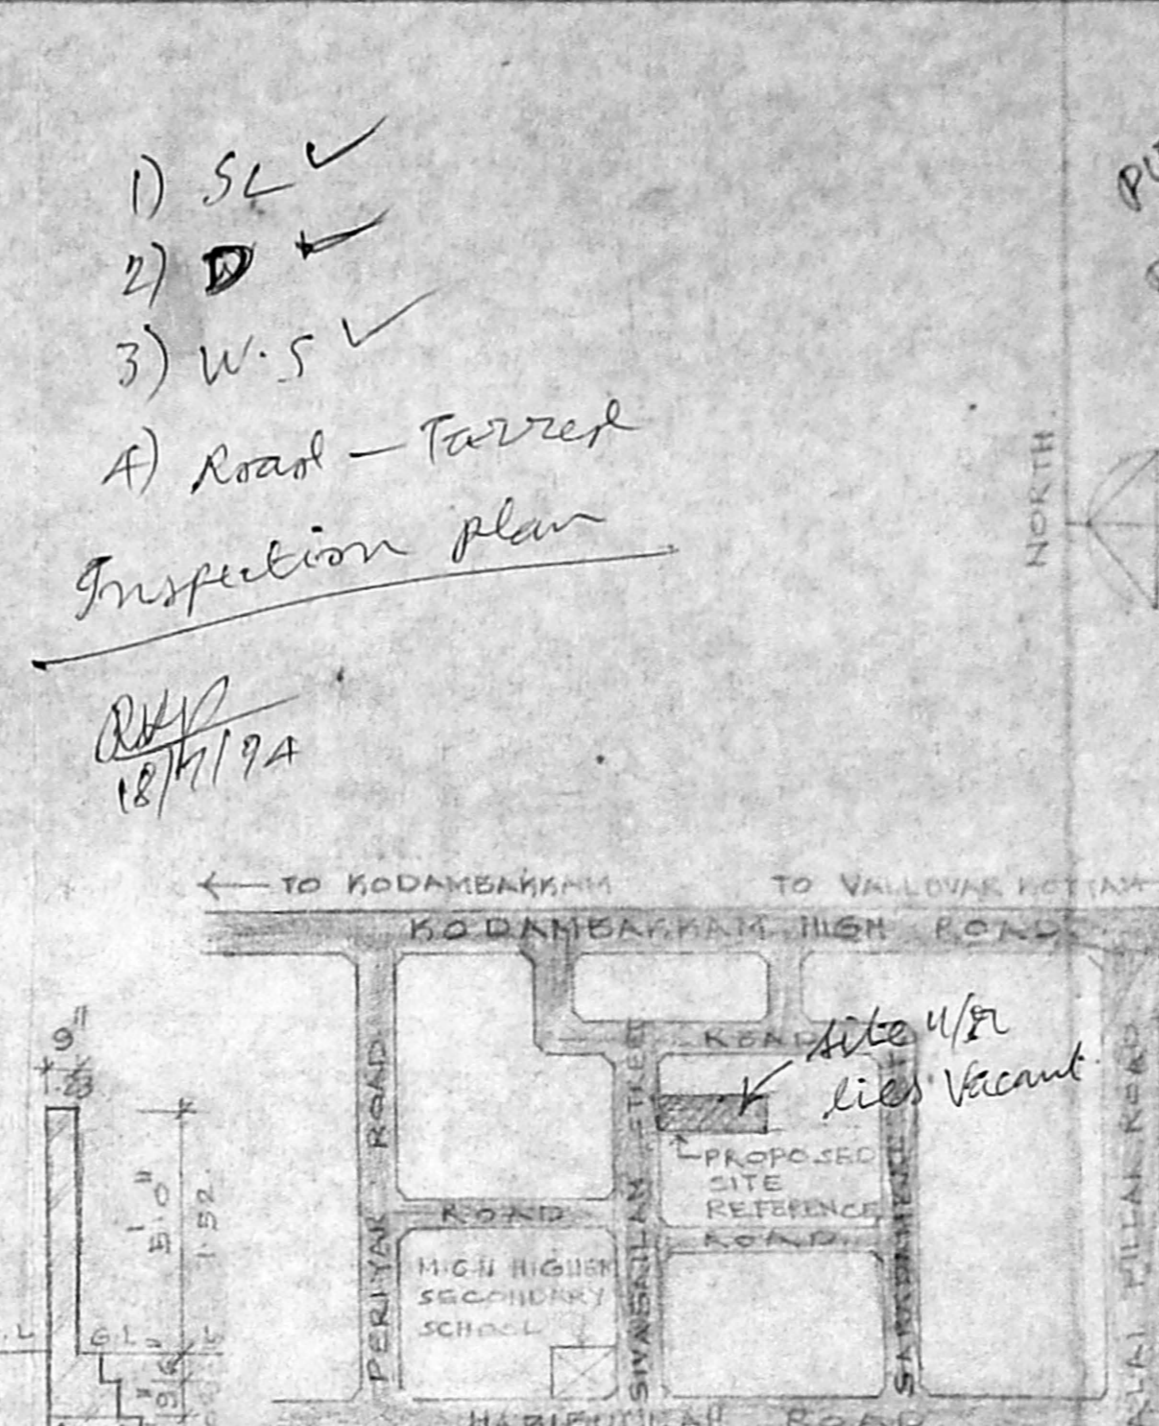

KEY PLAN.  
NOT TO SCALE.

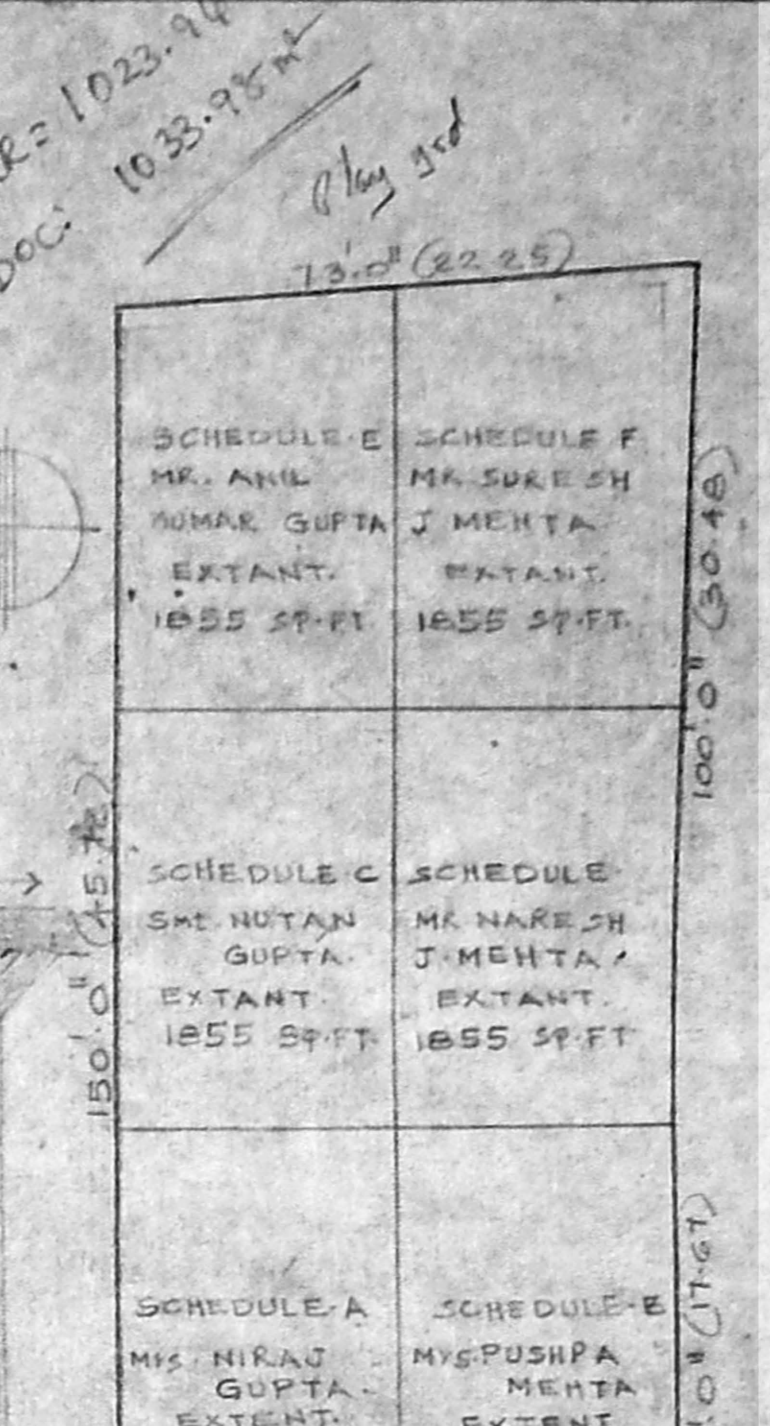


RECONSTITUTION PLAN.  
AS FOR SALE DEED DATED 21.7.92


Planning Permit No. B/132/19/11/95  
**APPROVED**  
SUBJECT TO THE CONDITIONS IN THIS OFFICE LETTER No. 22651/98 Dtd. 1/95  
FOR MEMBER SECRETARY MADRAS METROPOLITAN DEVELOPMENT AUTHORITY MADRAS - 600 008.

1) S.C. ✓  
2) D. ✓  
3) W.S. ✓  
A) Road - Tarred  
Inspection plan  
18/1/94


PU: 1023.91  
DC: 1038.95  
Play shed

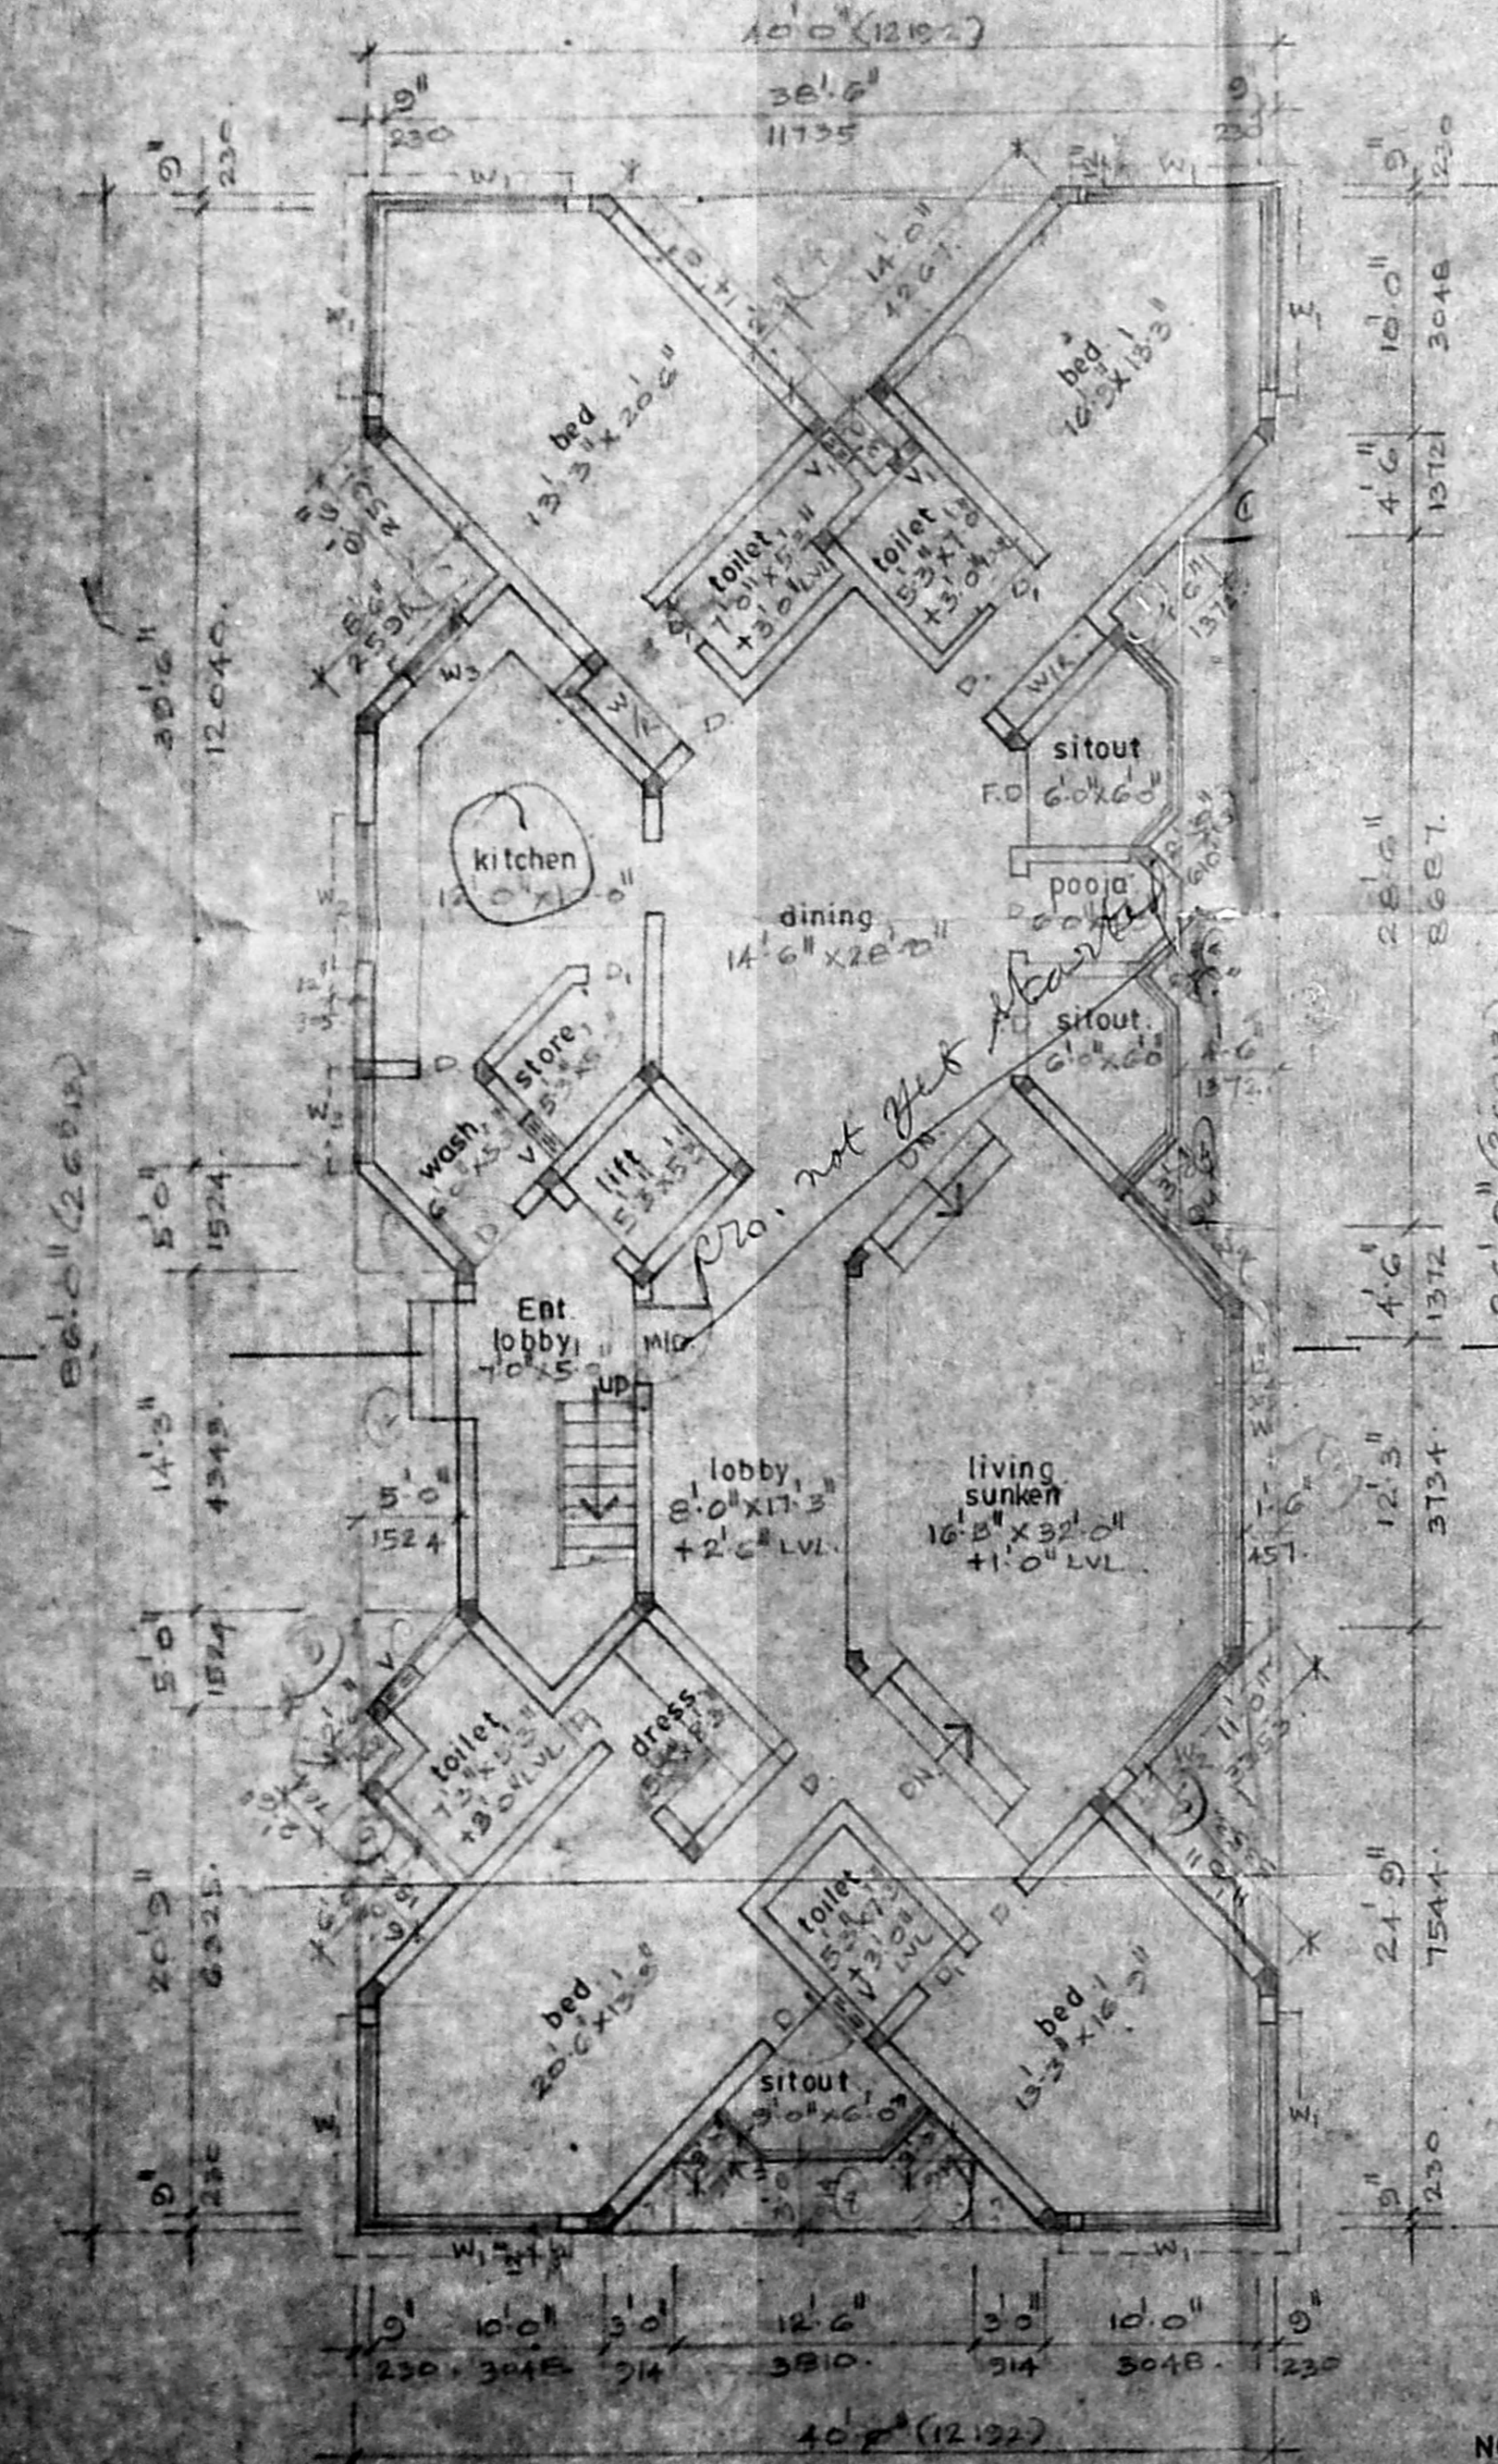


GROUND FLOOR PLAN.  
SCALE: 1"8'0"(1:100)

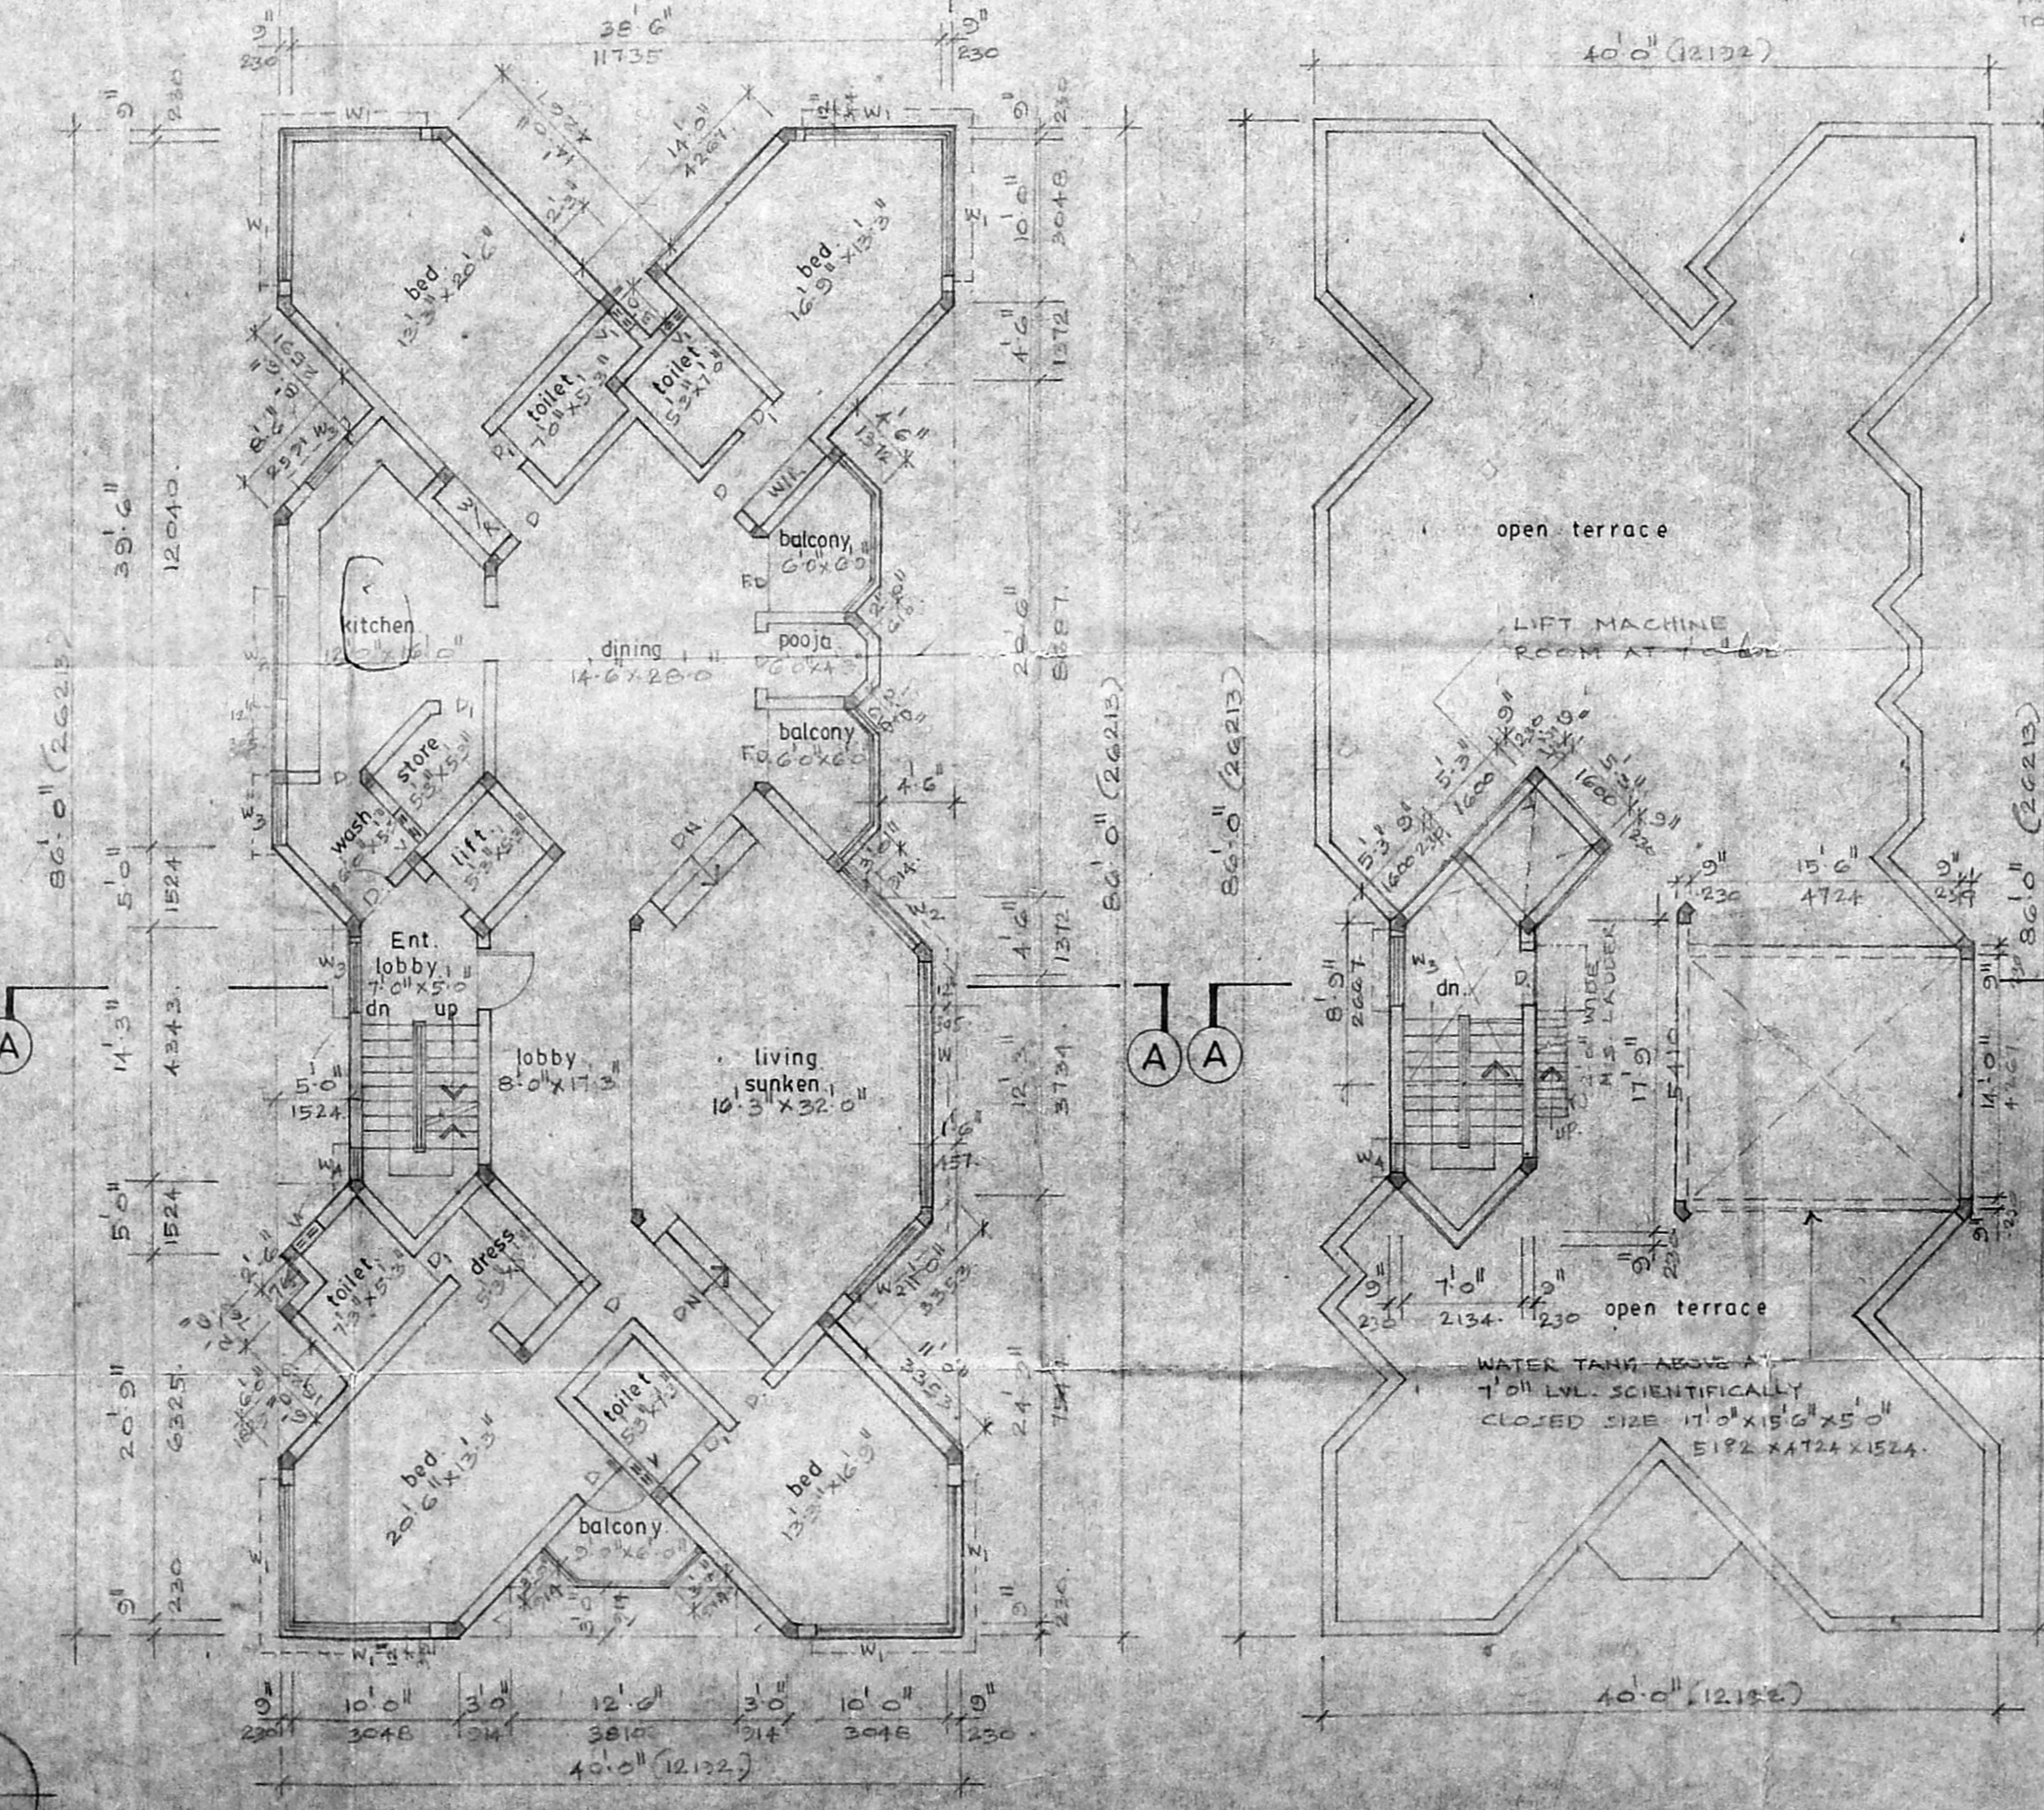

TYPICAL FLOOR PLAN (FIRST, SECOND & THIRD FLOOR PLAN).  
SCALE: 1"8'0"(1:100)

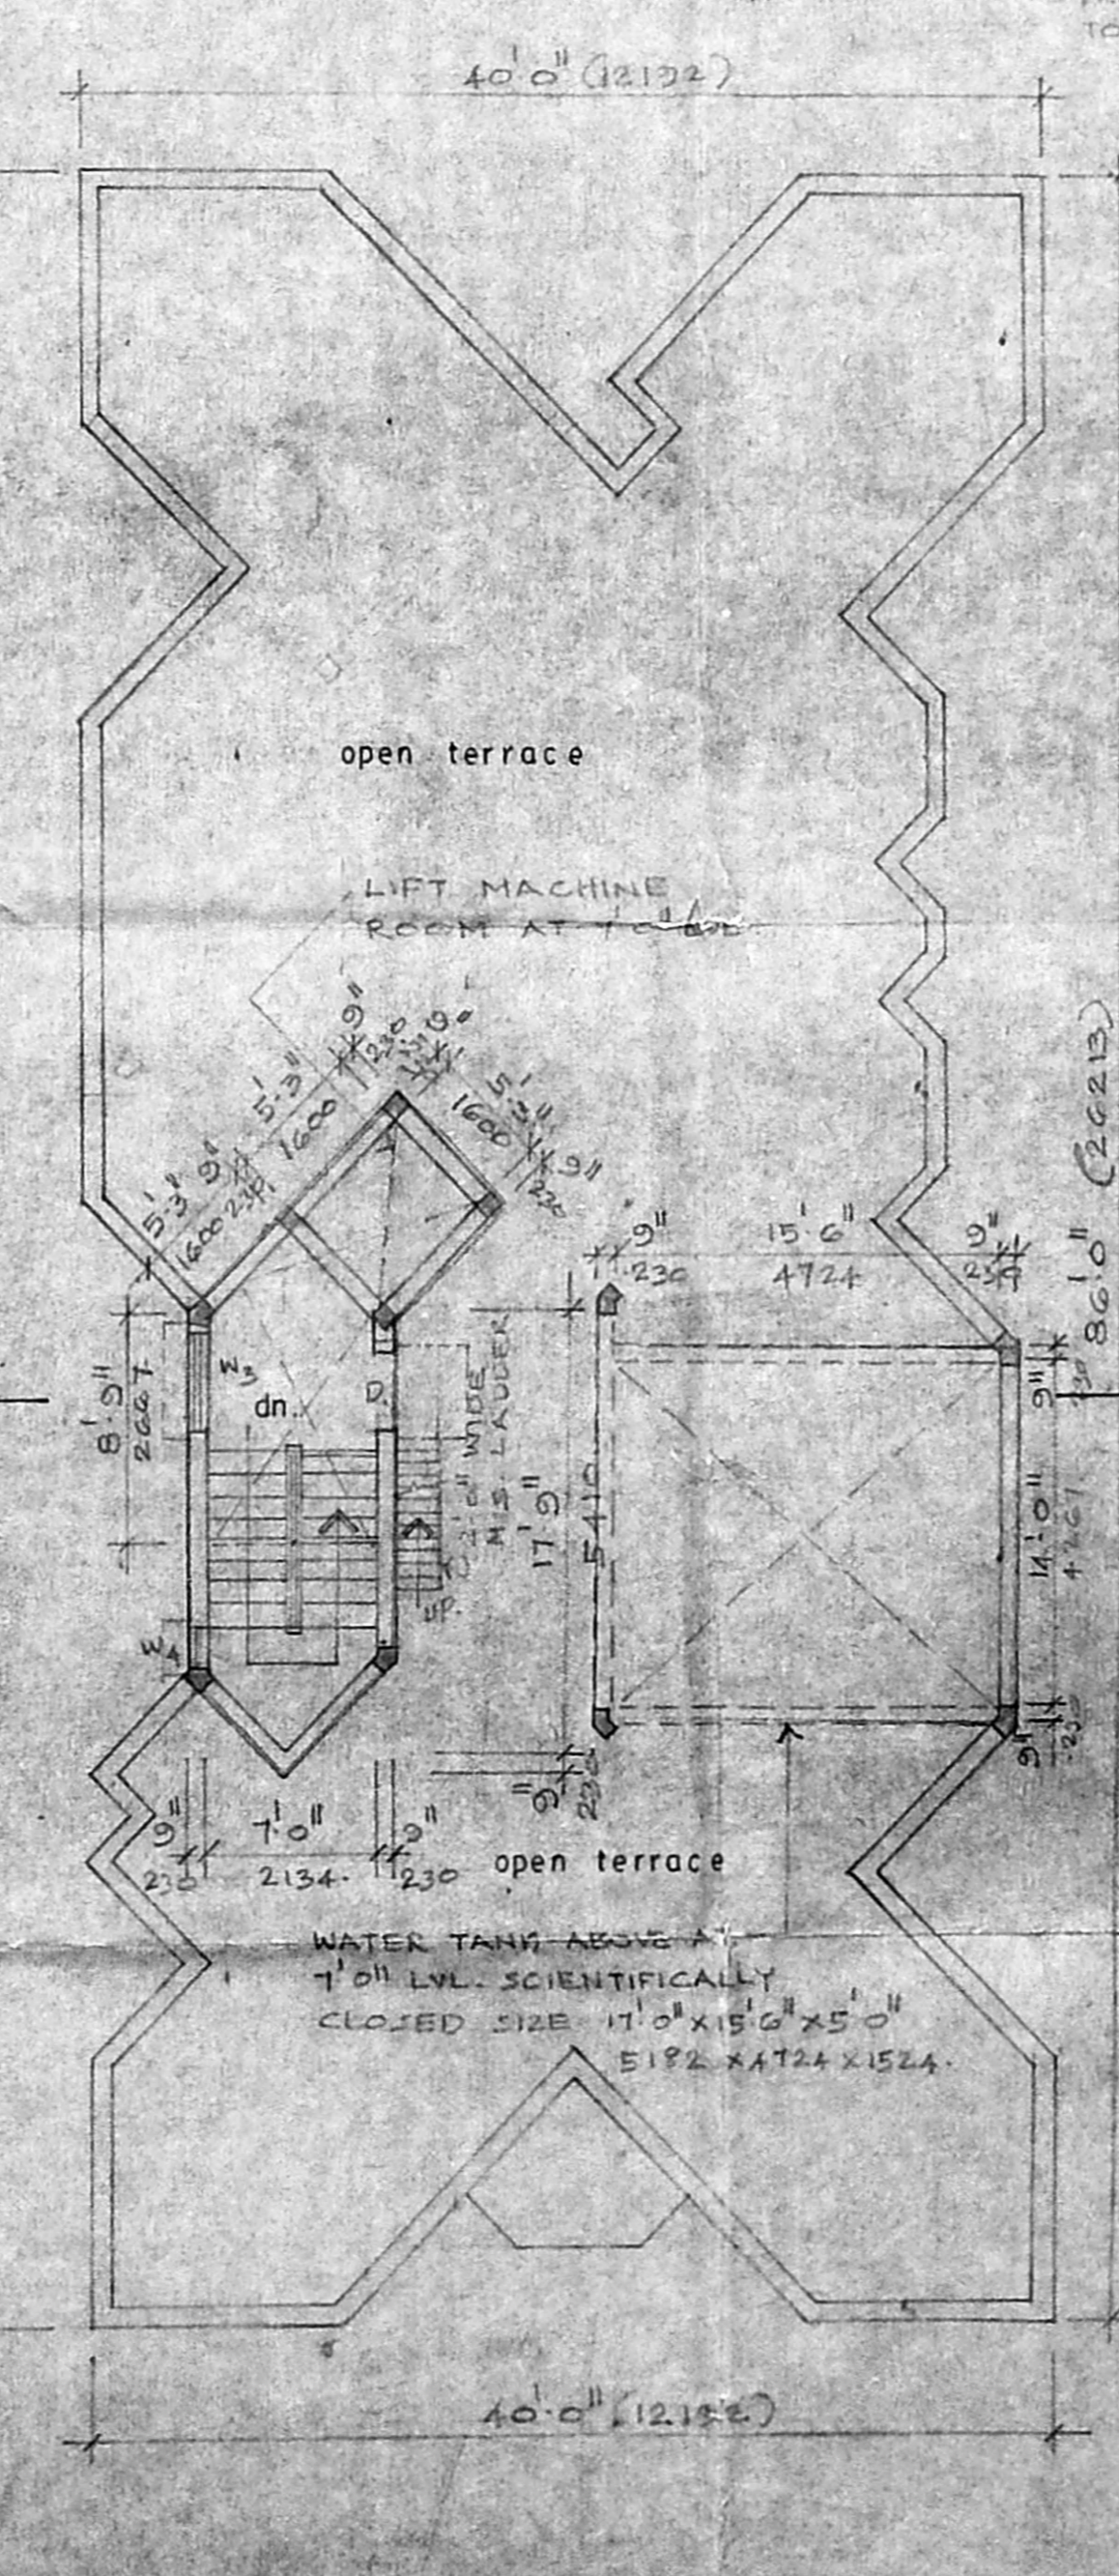

TERRACE FLOOR PLAN.  
SCALE: 1"8'0"(1:100)

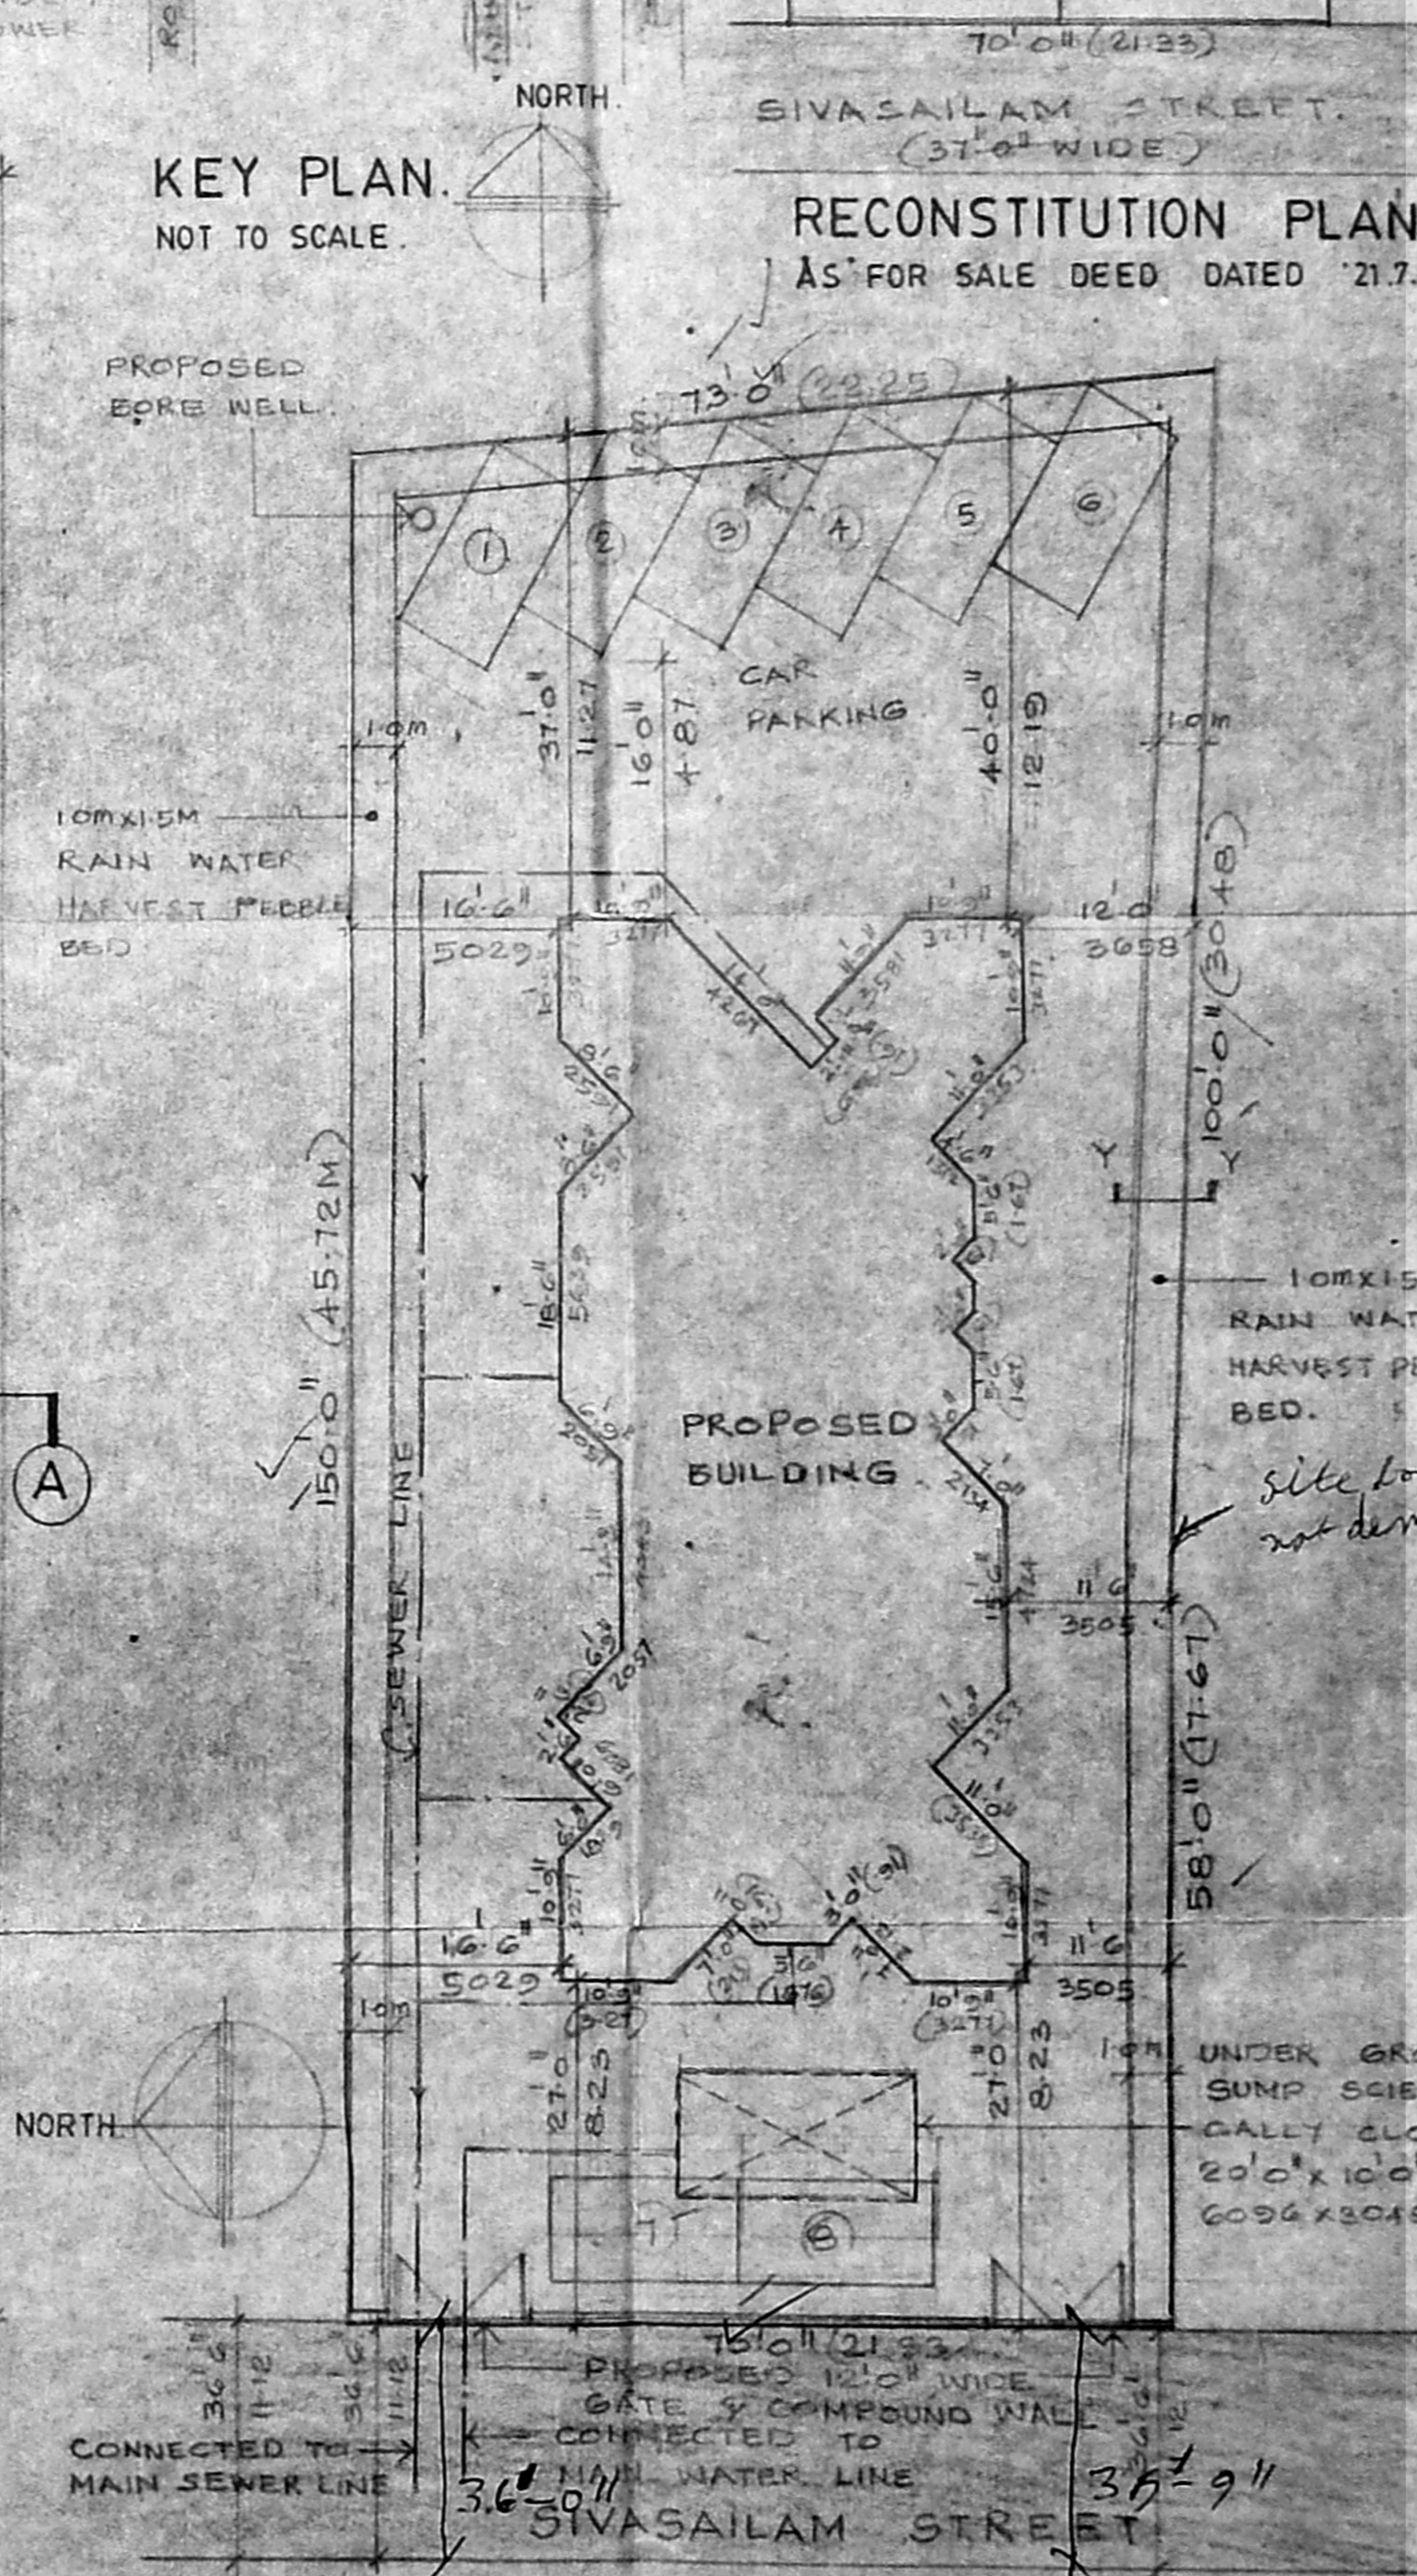

SITE PLAN.  
SCALE: 1"16'0"(1:200)

SCHEDULE OF JOINERY		
TYPE	W.C.	HEIGHT DESCRIPTION
M.D.	3'0"	1"MM. 1" B.S. 1" B.S.
D.	3'0"	1" B.S. 1" B.S. 1" B.S.
D.	2'0"	1" B.S. 1" B.S. 1" B.S.
F.D.	4'0"	1" B.S. 1" B.S. 1" B.S.
W.	14'0"	1" B.S. 1" B.S. 1" B.S.
W1	8'0"	1" B.S. 1" B.S. 1" B.S.
W2	6'0"	1" B.S. 1" B.S. 1" B.S.
W3	4'0"	1" B.S. 1" B.S. 1" B.S.
W4	2'0"	1" B.S. 1" B.S. 1" B.S.
V	2'0"	2'0" GLAZED VENTILATOR
V1	1'0"	2'0" GLAZED VENTILATOR

**SPECIFICATIONS**

FOUNDATION: R.C.C. COLUMN FOOTINGS FOUNDATION, OVER A OF R.C.C. & SAND FILLING

FLOORING: MOSAIC FLOORING SUPER: BRICK WORK INCH 1.5" STRUCTURE PLASTERED WITH 0.5" R.C.C. WORK: R.C.C. SLAB, BRICKS, LINTELS & SUN SHADE ARE IN MIX 1:2:4 WITH SUITABLE REINFORCEMENT

WEATHERING COURSE: TILES ARE LAID SLOPS WITH A MIX OF BRICK FELLING LINE CONCRETE WITH CRUDE OIL MIX SUMP GOINT TO BE SCIENTIFICALLY CLOSED BOLA WELL TO BE HERMETICALLY SEALED.

**COLOUR CODE REFERENCE**

[Symbol]	PROPOSED WORK
[Symbol]	EXISTING ROAD
[Symbol]	BOUNDARY LINE
[Symbol]	SEWER LINE
[Symbol]	WATER LINE

C. SELVARAJAN ARCHT. I.D. AND REGISTERED ARCHT. NO. 218 Corporation of Madras 1, Sarangapani St. NAGAR, MADRAS-600 017.

**SIGNATURE OF ARCHITECT**  
[Signature]

**SIGNATURE OF OWNER**  
[Signature]

PROPOSED FLATS AT DOOR NO. BLOCK NO 107, T.S. NO. 4731/16, SIVASAILAM STREET, T. NAGAR, MADRAS 17. (REVISED DRAWING)

FLOOR PLAN, SECTION, ELEVATION JOB NO. DRG. NO. SITE PLAN, KEY PLAN ETC.  
SCALE: 1"8'0" DATE: 29.7.93 DRAWN: Dharmadani  
ARCHITECTS: SELVARAJAN & ASSOCIATES 1, SARANGAPANI ST., T. NAGAR, MADRAS 17.