




ELEVATION

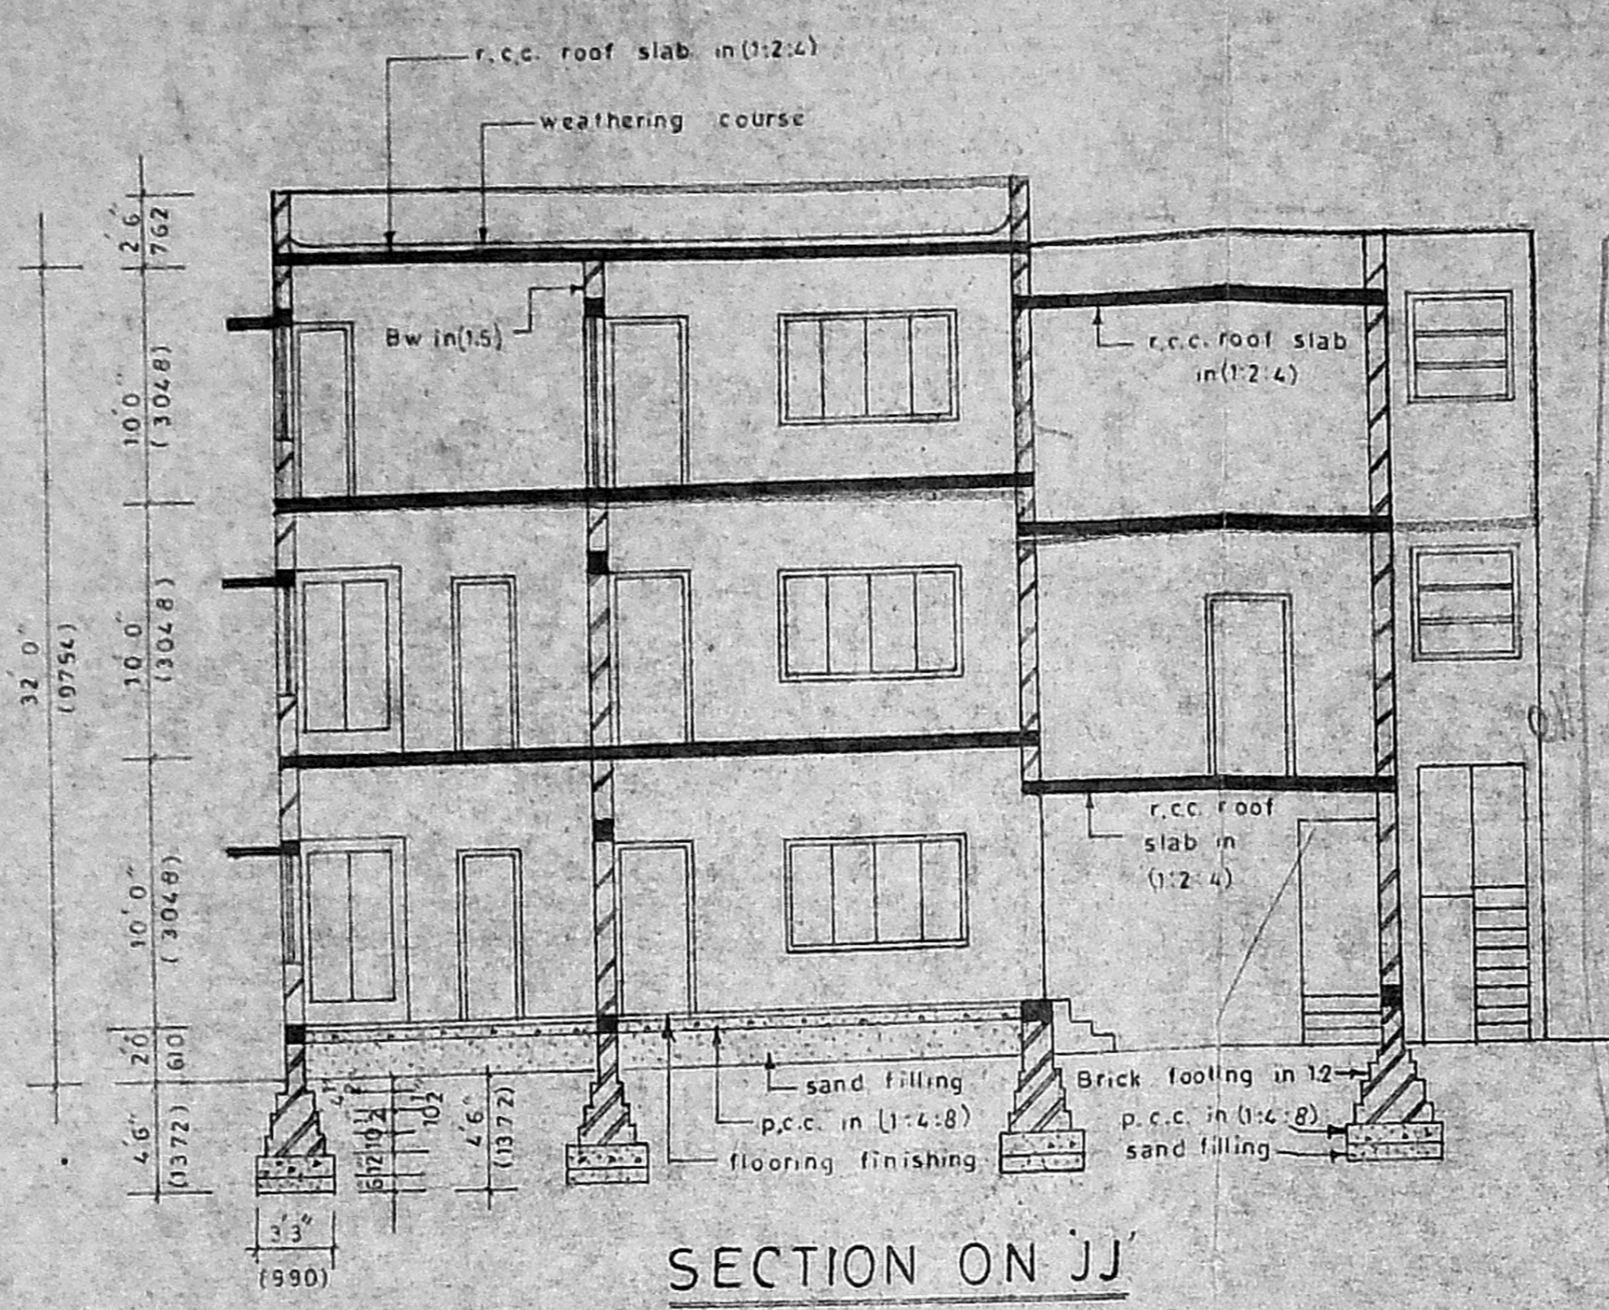


SECTION ON JJ

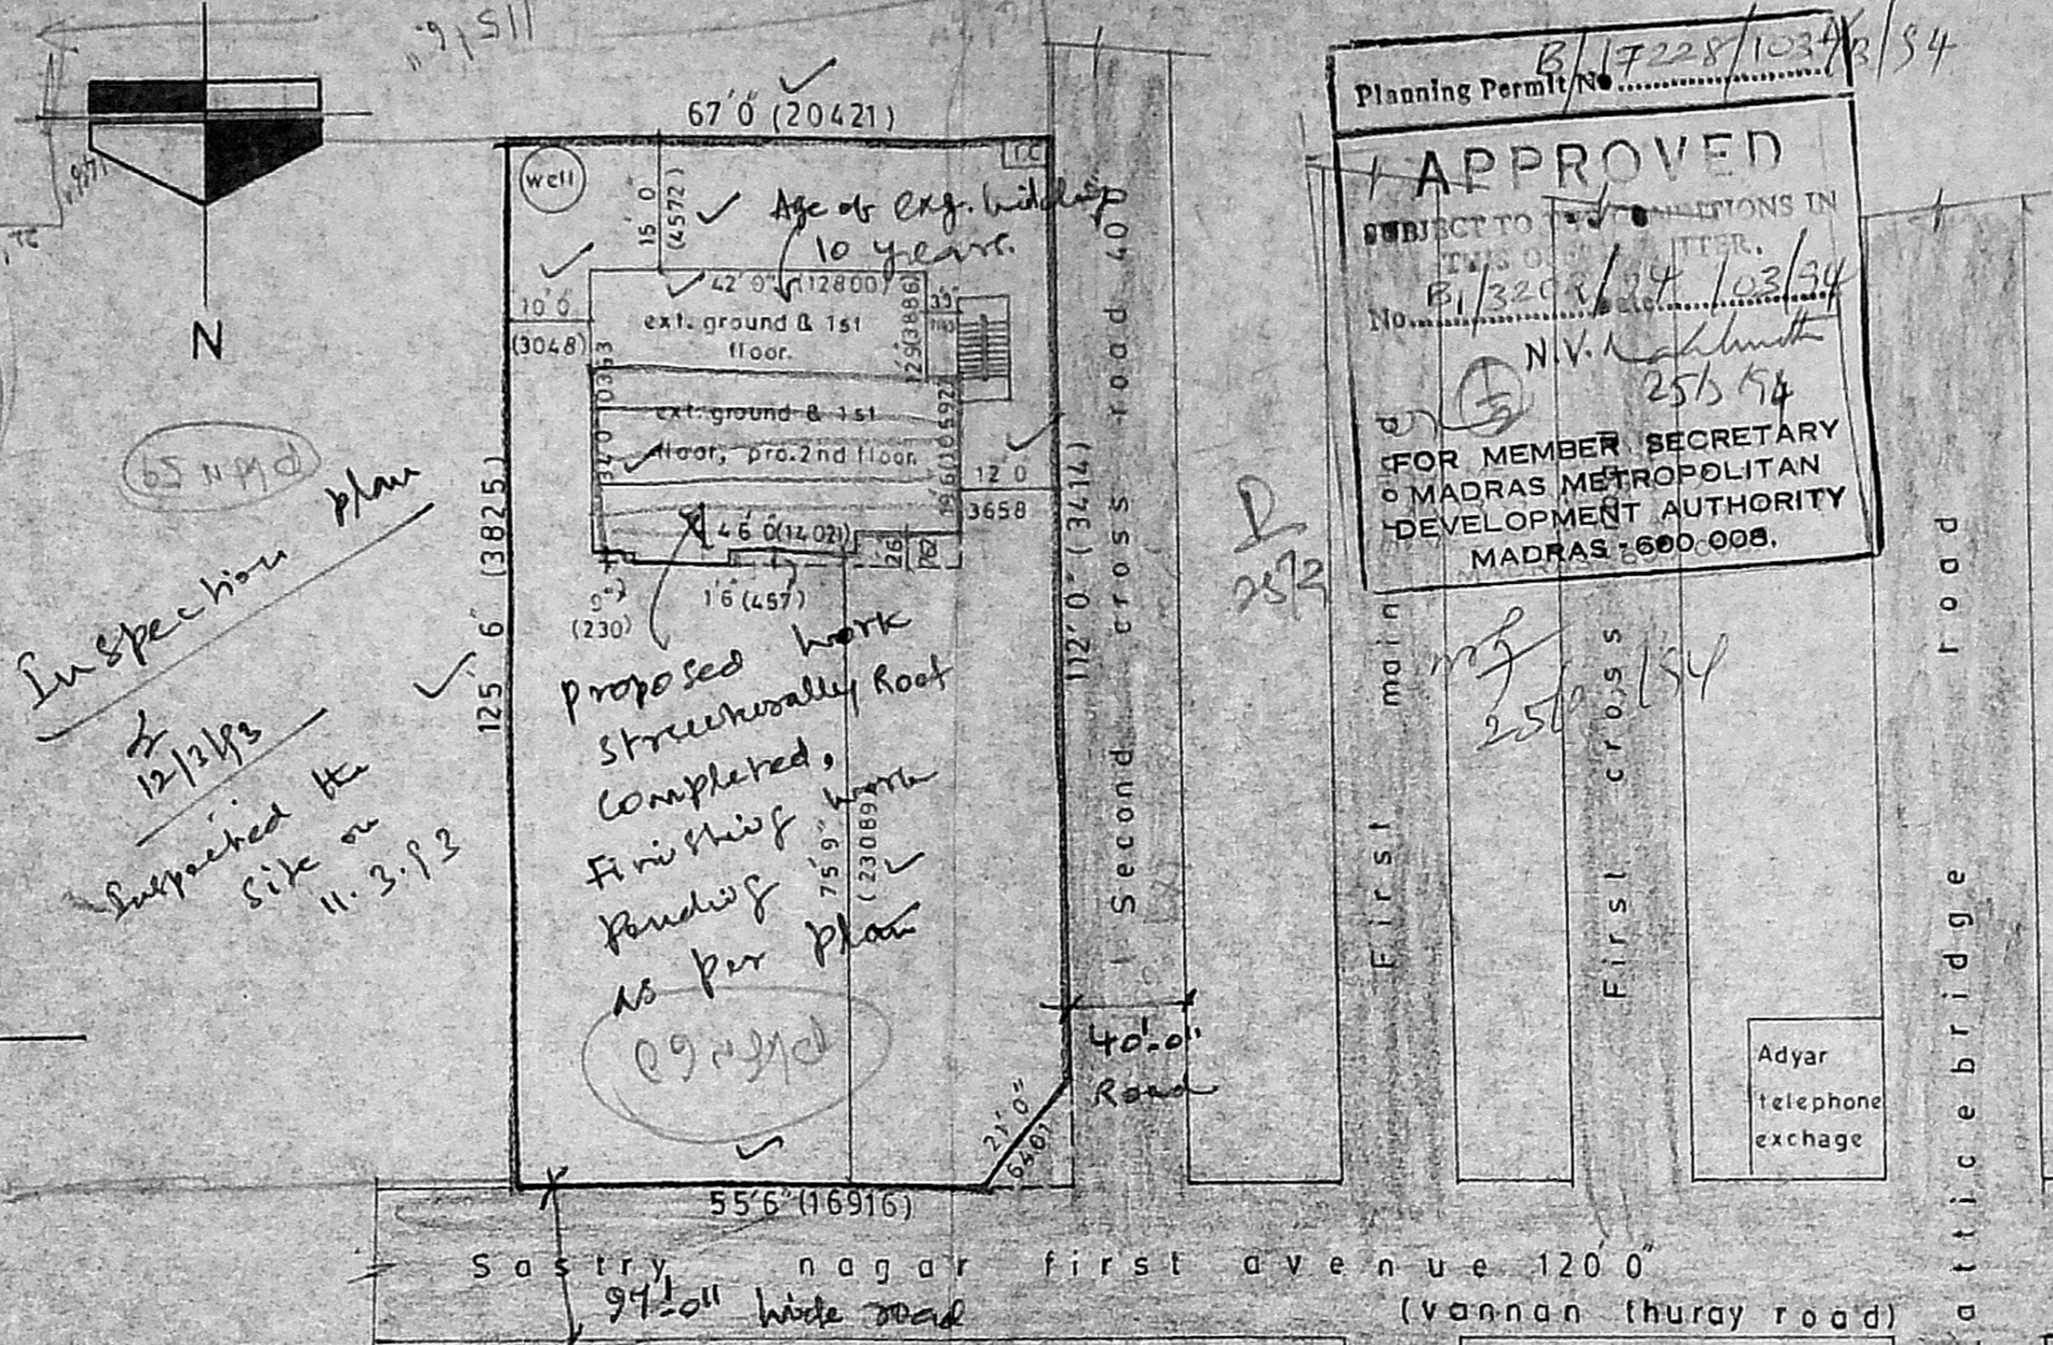


SITE PLAN SCALE: 1 INCH TO 24'  
CUM KEY PLAN NOT TO SCALE

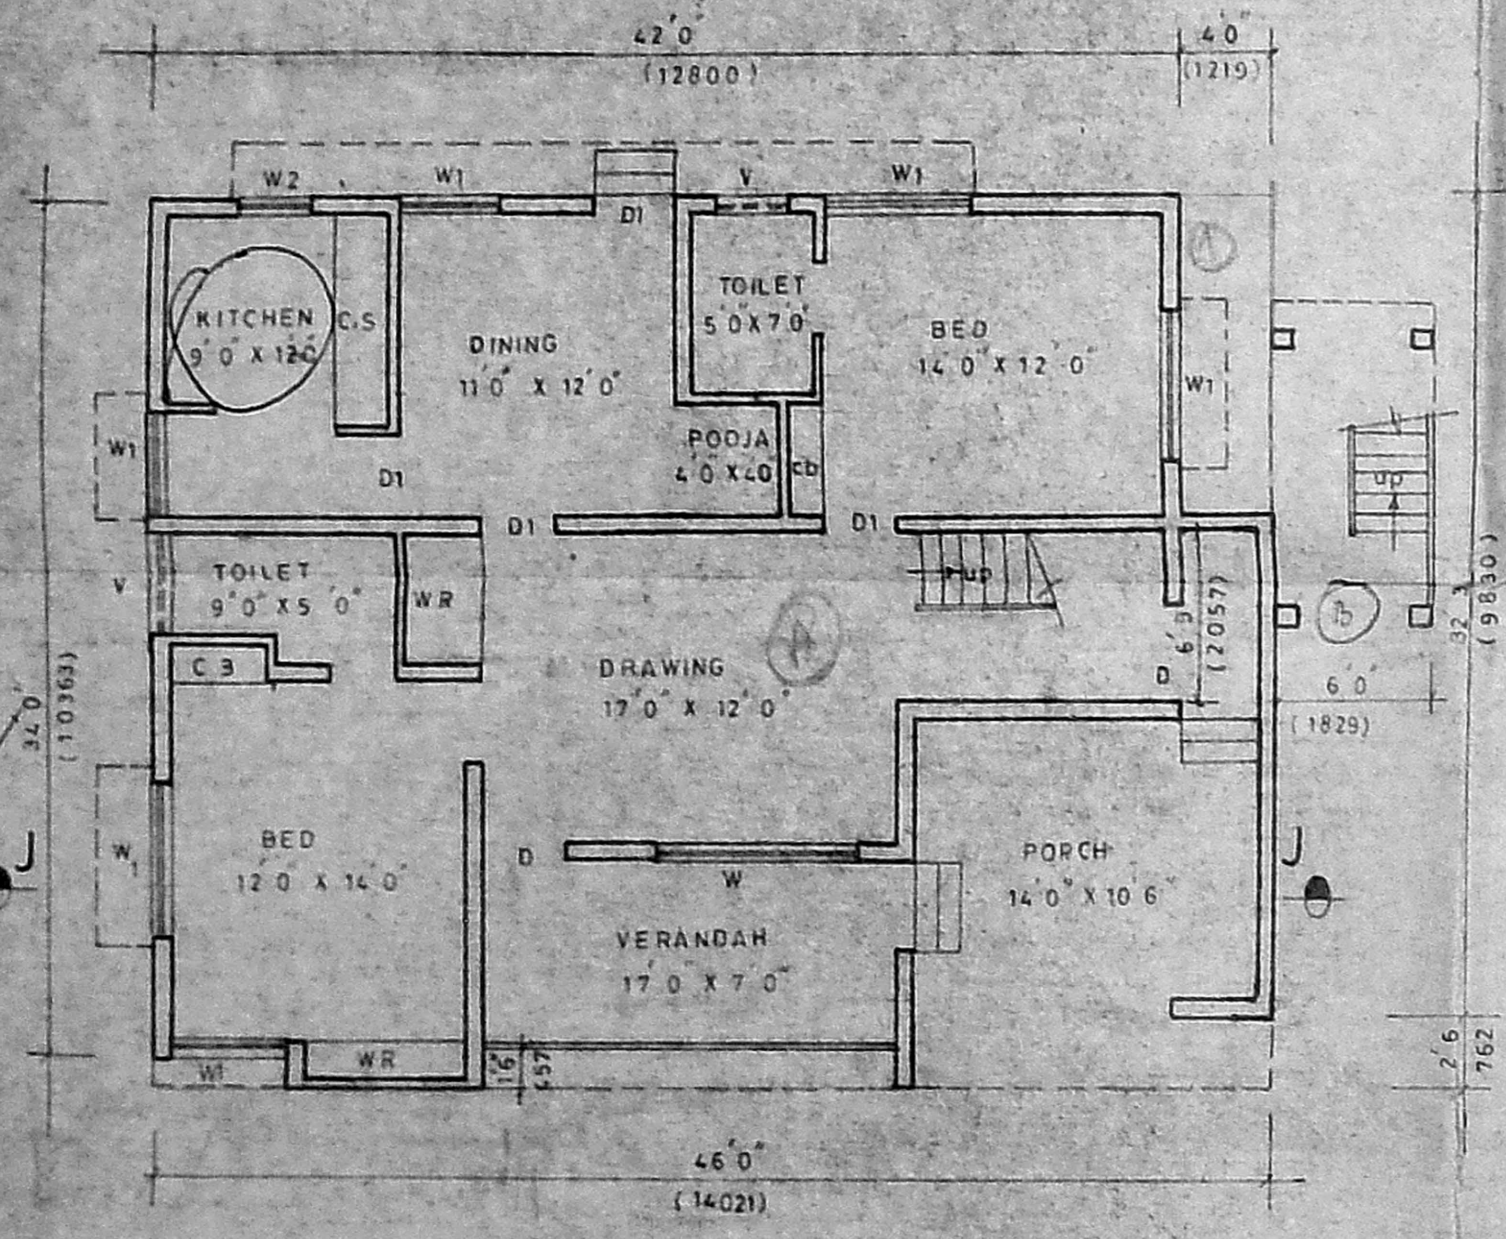

EXT. GROUND FLOOR PLAN

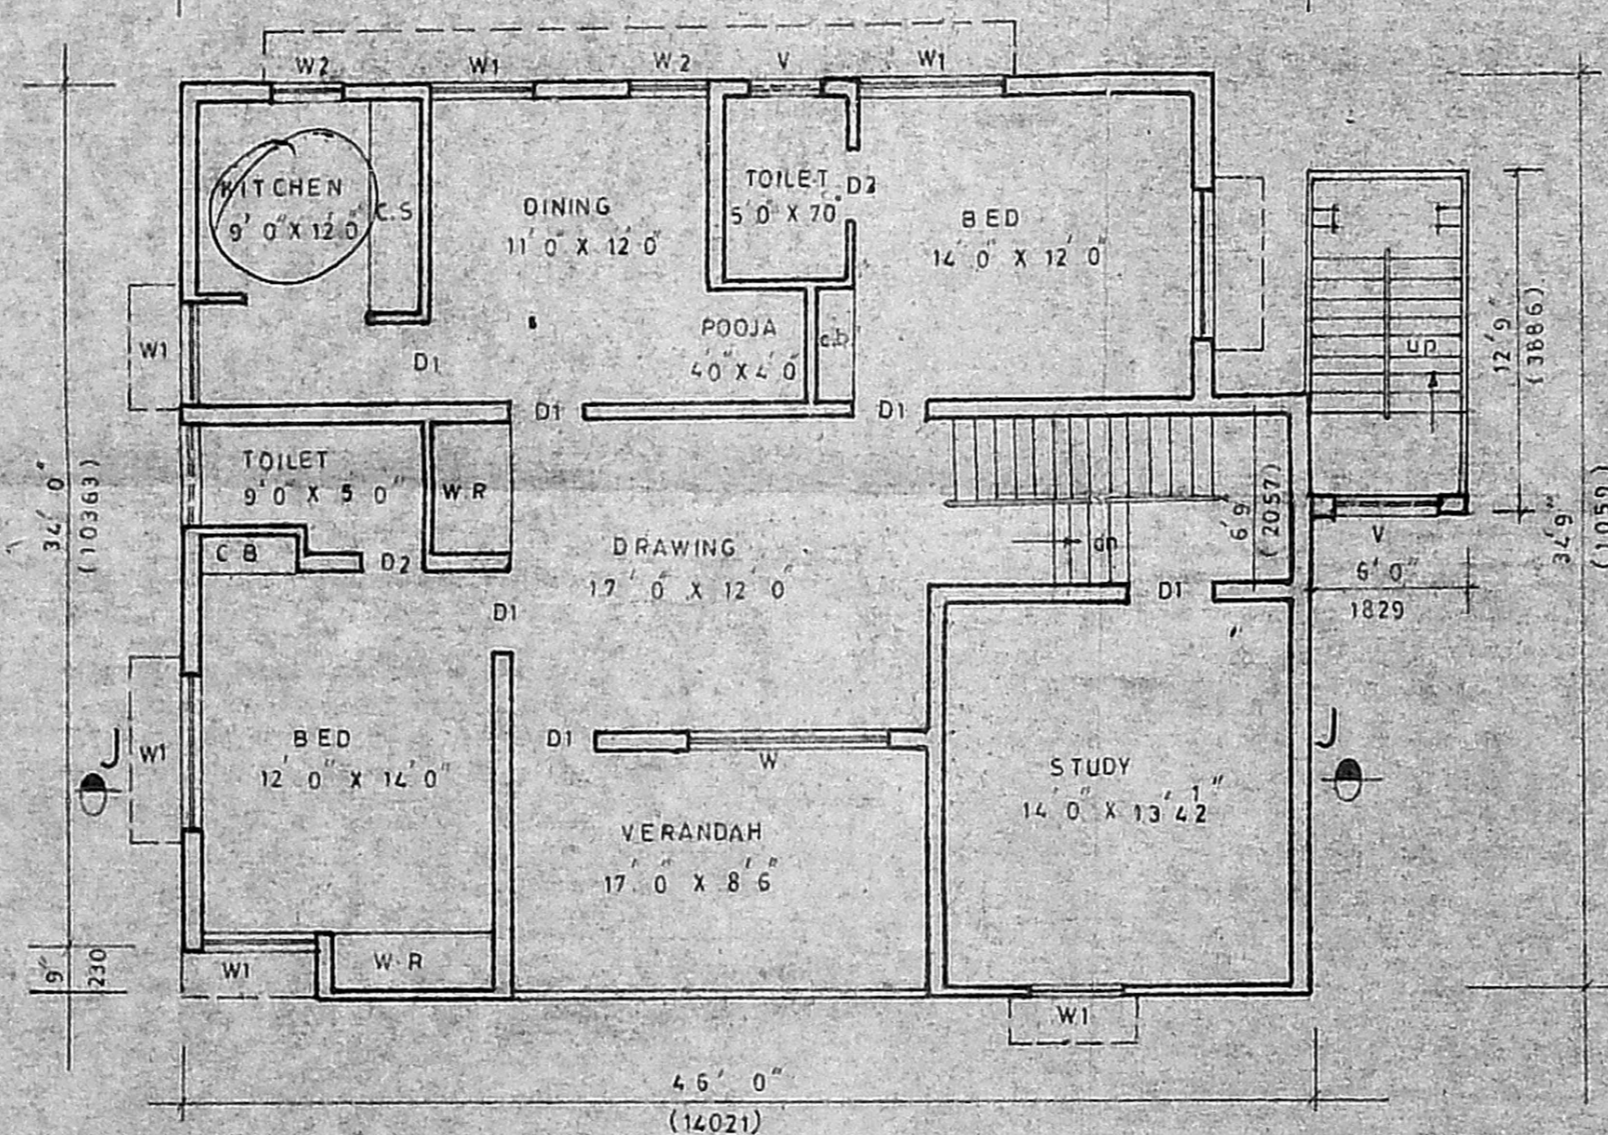

EXT. FIRST FLOOR PLAN

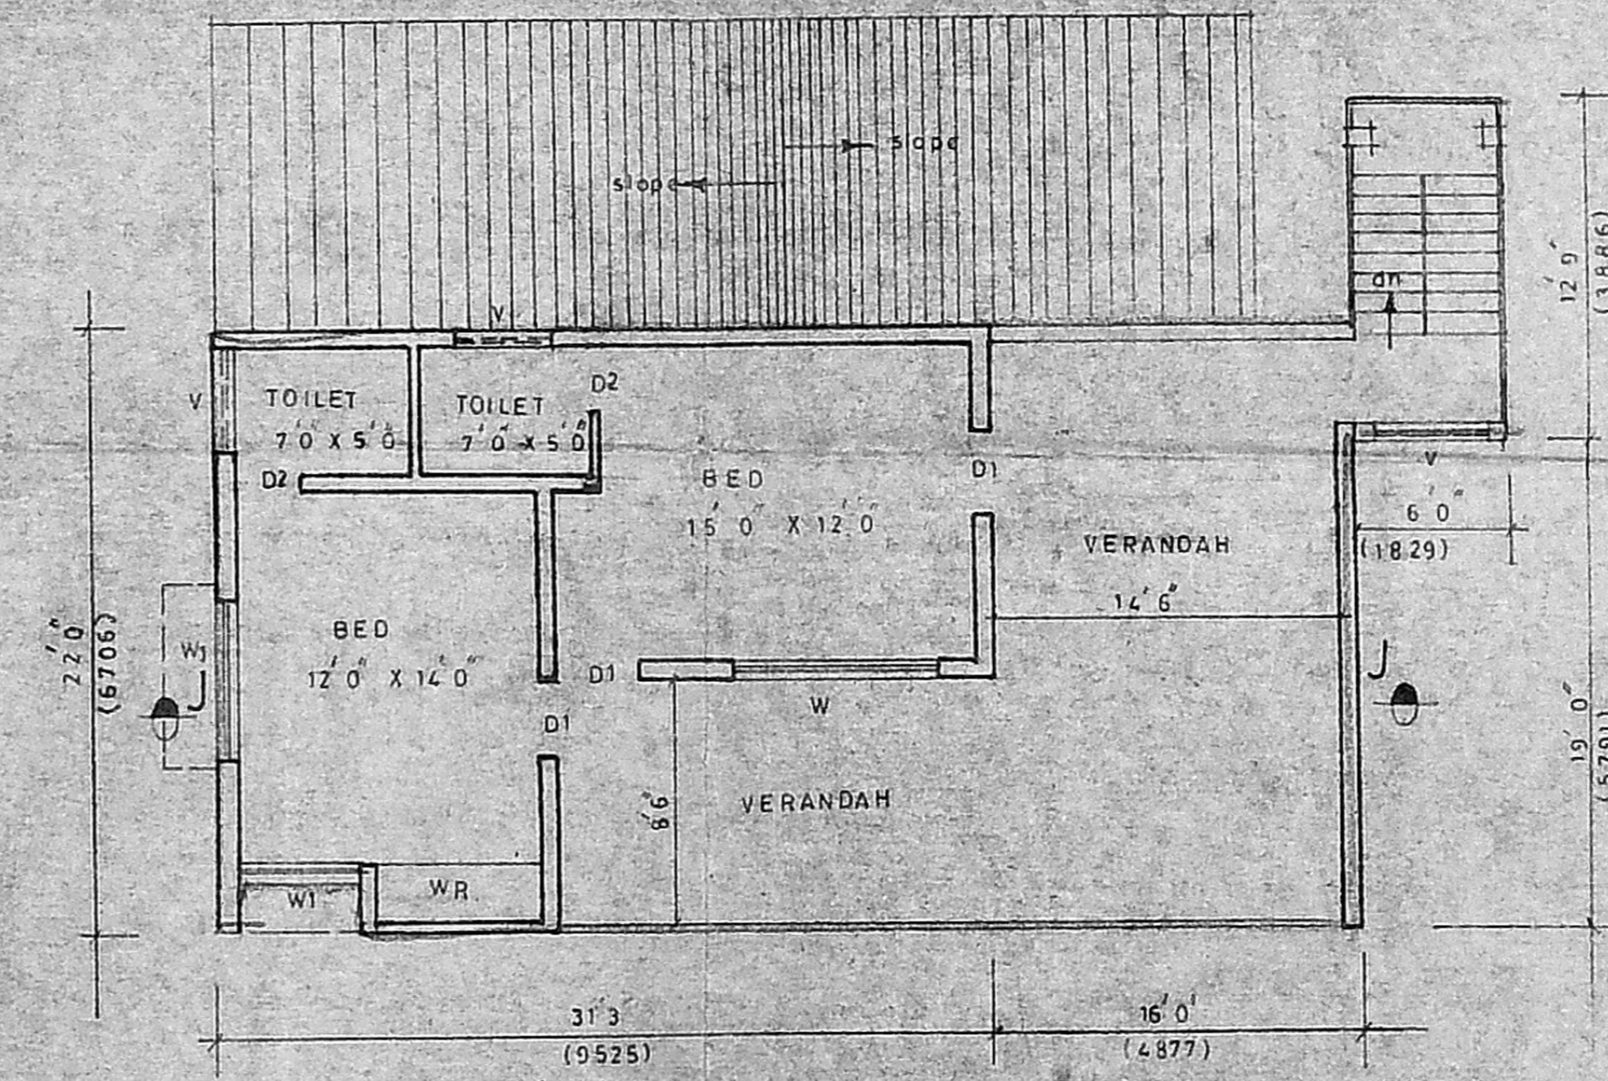

PRO. SECOND FLOOR PLAN


SCHEDULE OF JOINEY

D	DOOR	3'0" x 7'0"	11066	X	2133
D1	DOOR	3'0" x 7'0"	11066	X	2133
D2	DOOR	2'6" x 7'0"	11066	X	2133
W	WINDOW	3'0" x 2'6"	12438	X	1372
W1	WINDOW	4'0" x 4'6"	1219	X	1372
W2	WINDOW	3'6" x 4'6"	1762	X	1372
V	VENTILATOR	4'0" x 2'0"	1219	X	610

AREA STATEMENT

PLOT AREA	859.0	85.9
GROUND FLOOR AREA	1399.25	139.9
FIRST FLOOR AREA	1649.25	164.9
SECOND FLOOR AREA	1037.25	103.7
TOTAL FLOOR AREA	4085.75	408.5
PLOT COVERAGE	16%	
F.S.I.	47	

COLOUR INDEX

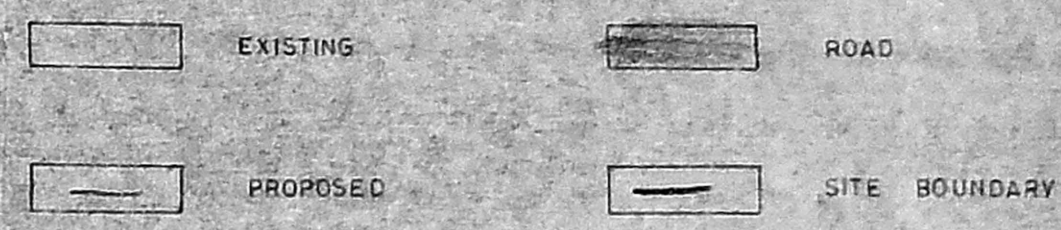

SCALE: 1 inch to 8 feet

PROPOSED ADDITION TO THE EXT. RESIDENTIAL BUILDING AT P.No. 60, S.No.85pt, First Avenue, SASTRY Nagar, ADYAR, CORPN OF MADRAS.

OWNER

P. BALAKRISHNAN, B.E.  
Consulting Civil Engineer,  
License Surveyor Class I. /208  
Corporation of Madras  
64 2, Konnur High Road,  
Vandalur, MADRAS-23

LICENSED SURVEYOR

PLAN OF TERRACE FLOOR PLAN AT P.N. 60,  
 D.N. 1, S.N. 85P6, FIRST AVENUE, 11<sup>TH</sup> CROSS STREET,  
 SASTRY NAGAR, ADYAR, MADRAS-20  
 COR. DIV. NO.

SHEET No. 2.


Swastika symbol  
 Revised Terrace  
 floor plan  
 of 18102/54

B/17228/103/B/54  
 Planning Permit No. ....  
**APPROVED**  
 SUBJECT TO THE CONDITIONS IN  
 THIS ORDER LETTER.  
 No. B/3202/54 103/54  
 N.V. Nalini  
 25/3/54  
 FOR MEMBER SECRETARY  
 MADRAS METROPOLITAN  
 DEVELOPMENT AUTHORITY  
 MADRAS - 600 008.

27/03/54

25/03/54

MMDA B/PP NO. /  
 C.No. B/1255/53  
 Sundry  
 PART I  
 PART II } 25/03/54  
 A.P. U.P.

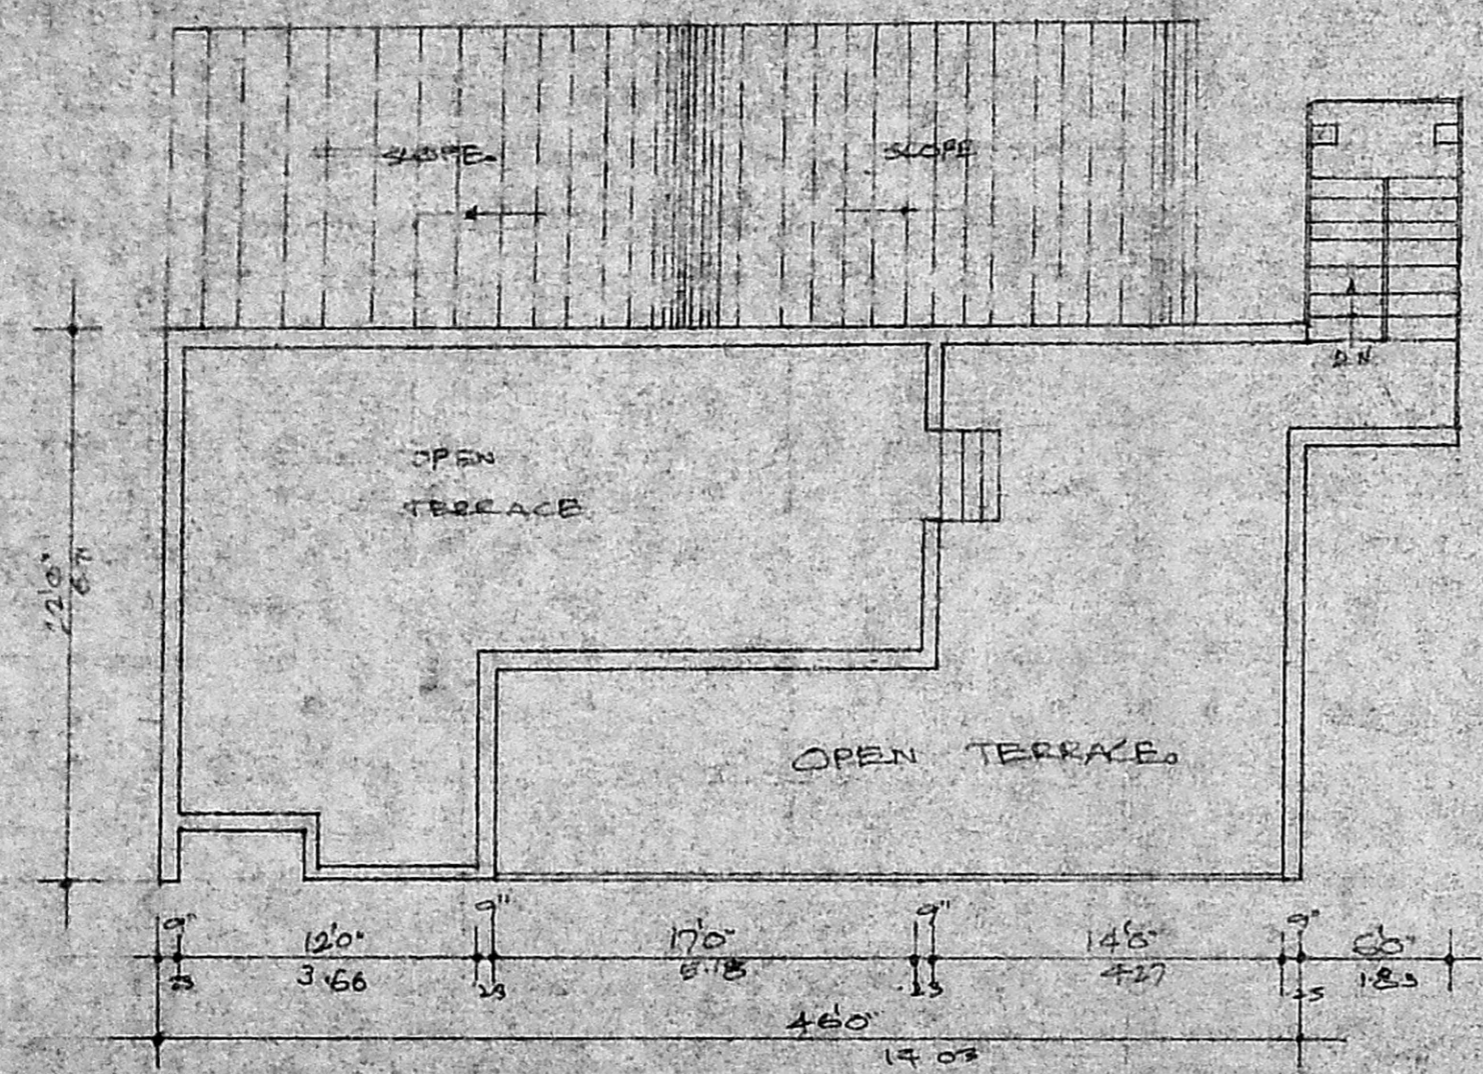

TERRACE FLOOR PLAN.

P. Balakrishnan  
 P. BALAKRISHNAN, B.E.  
 Consulting Civil Engineer,  
 Licentiate Surveyor (Class I), 208  
 Corporation of Madras  
 61, 2<sup>nd</sup> Kumar High Road,  
 Madras - 600 023.