



FRONT ELEVATION

SCALE 1/8" = 1'0" (1:100)

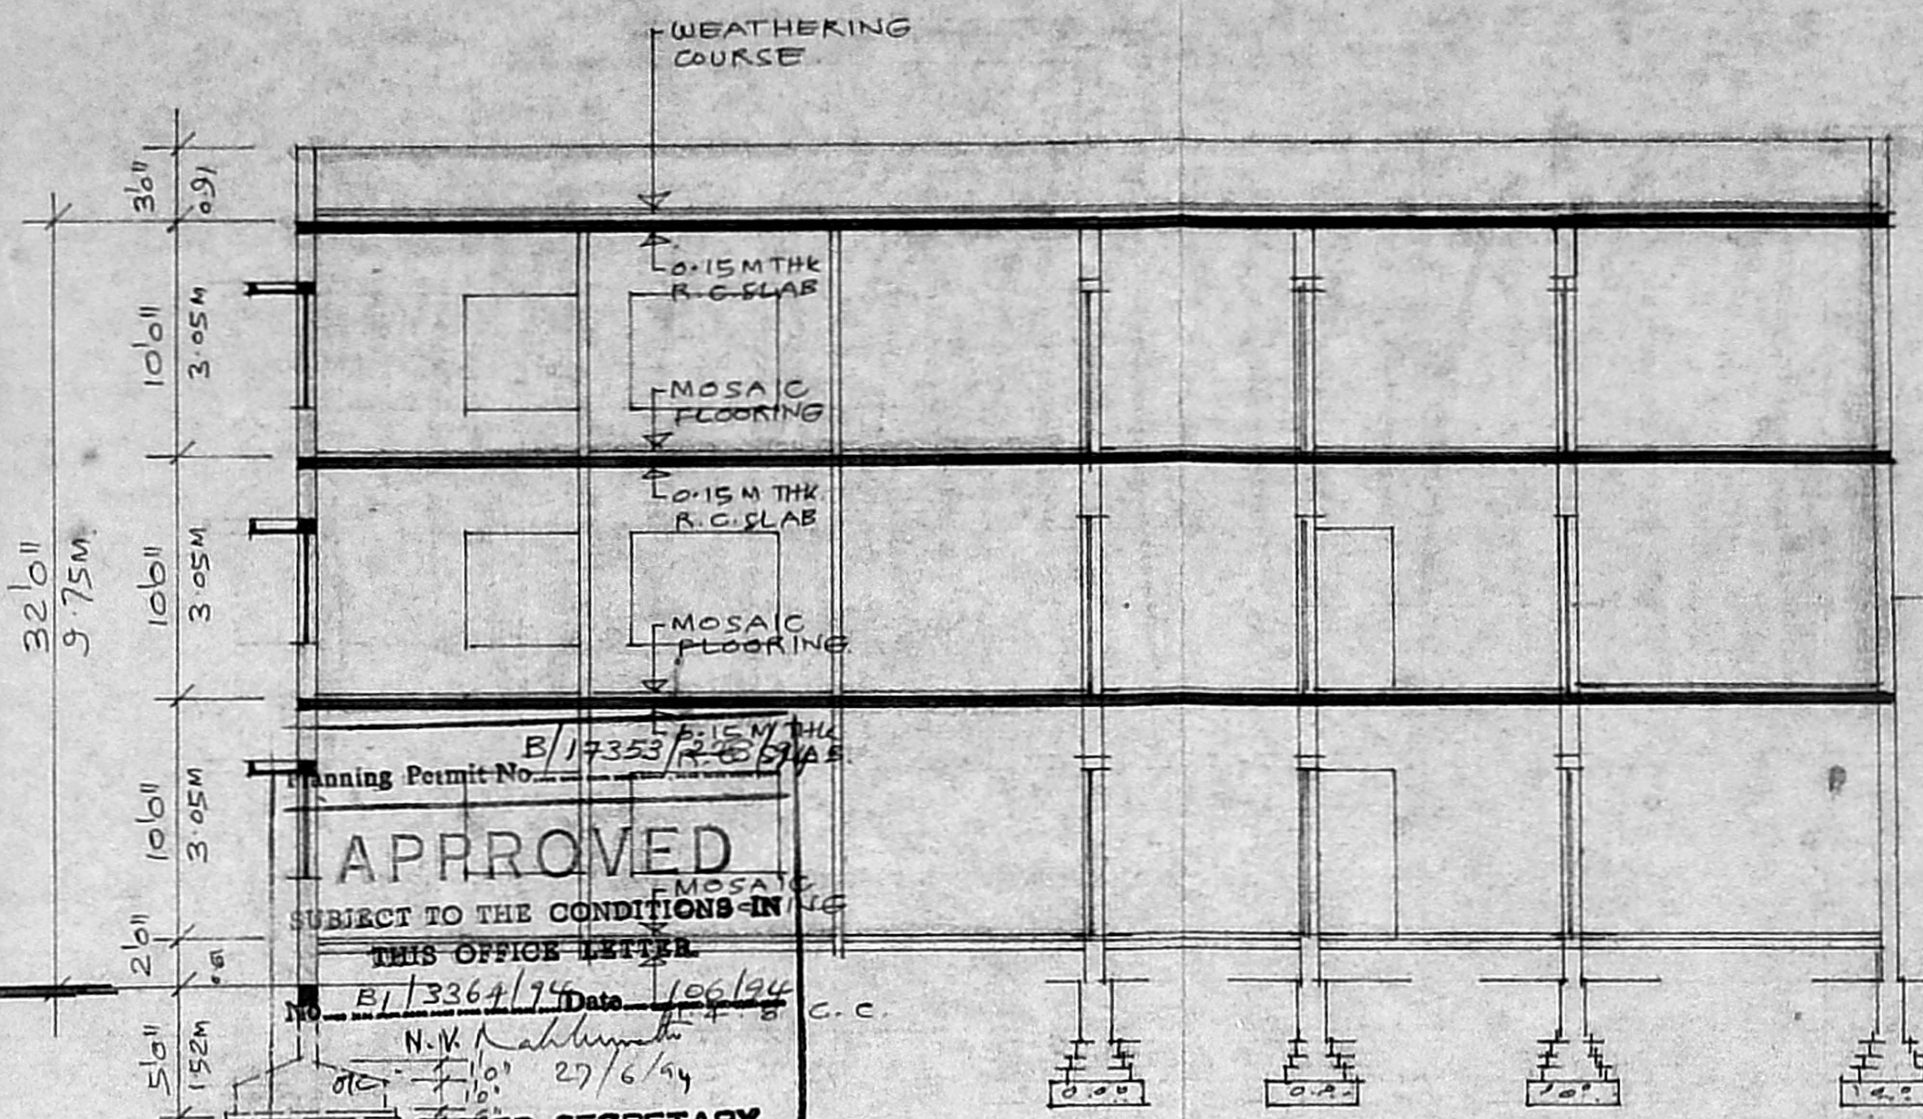


SECTION A-A

SCALE 1/8" = 1'0" (1:100)

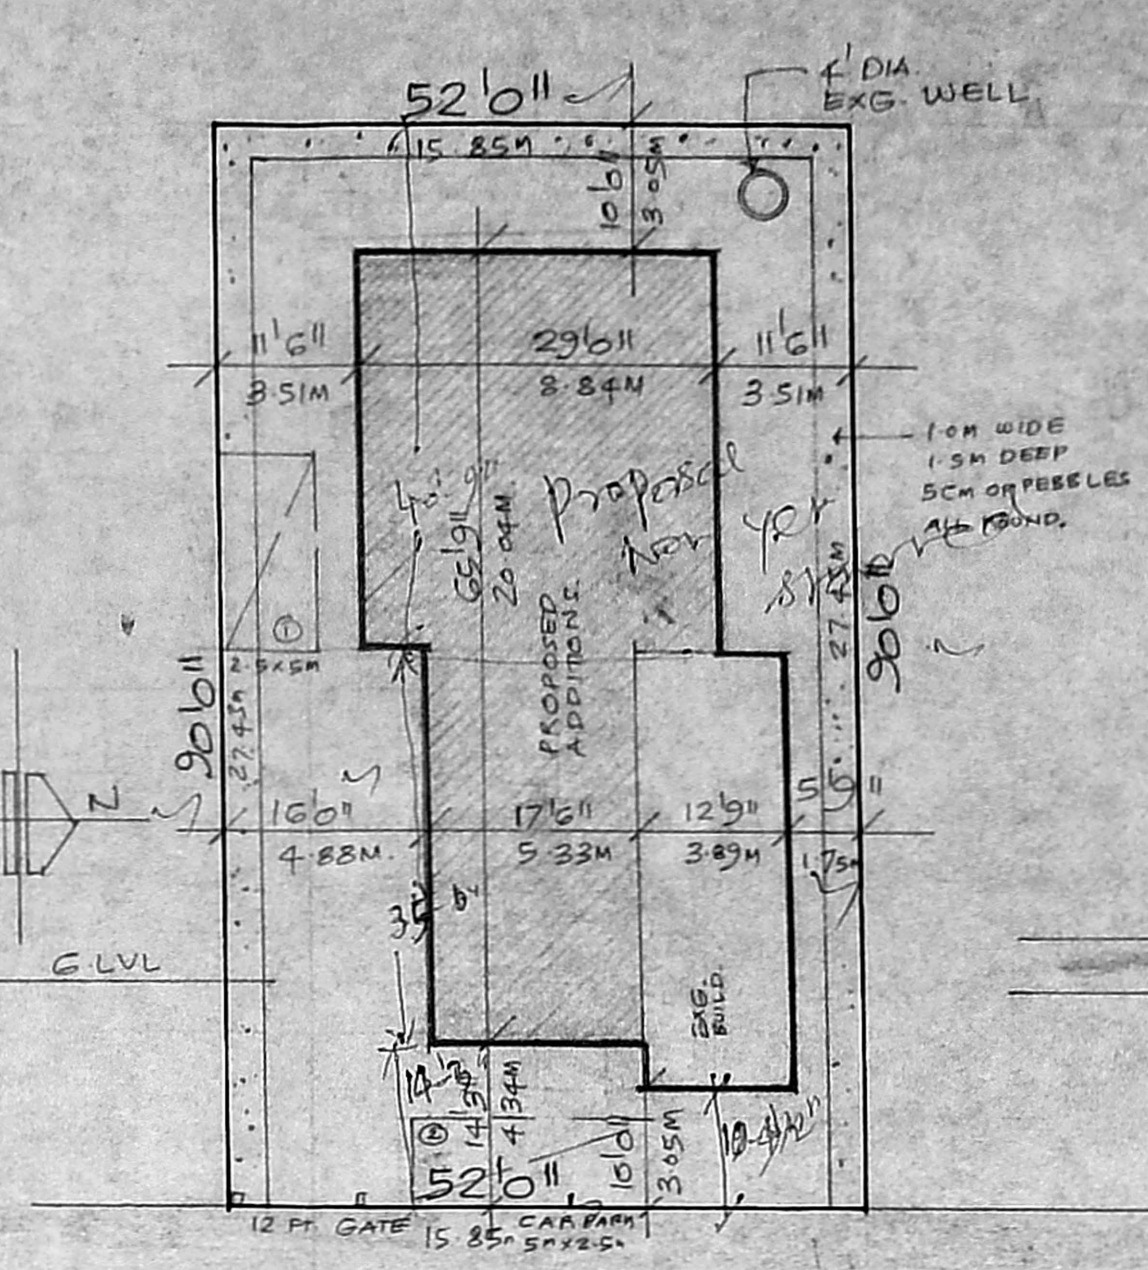

SITE PLAN


SCALE 1/16" = 1'0" (1:200)

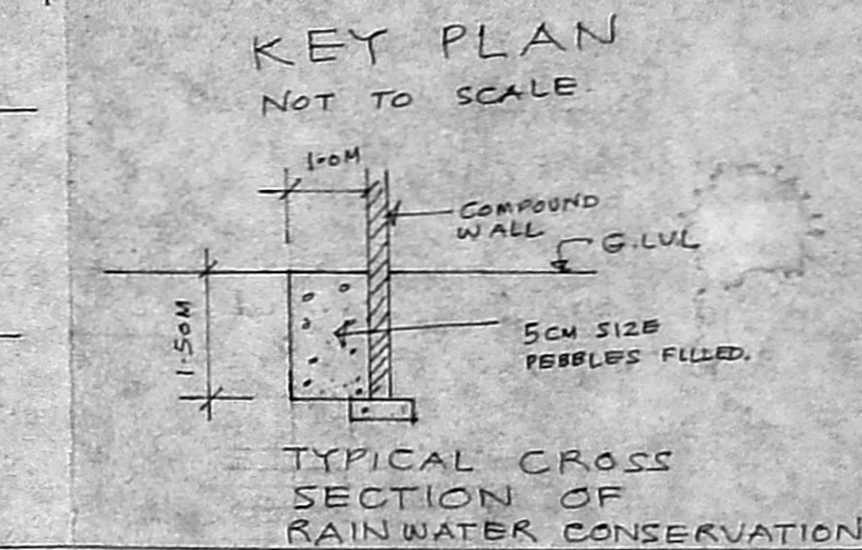

KEY PLAN


NOT TO SCALE

TYPICAL CROSS SECTION OF RAIN WATER CONSERVATION.

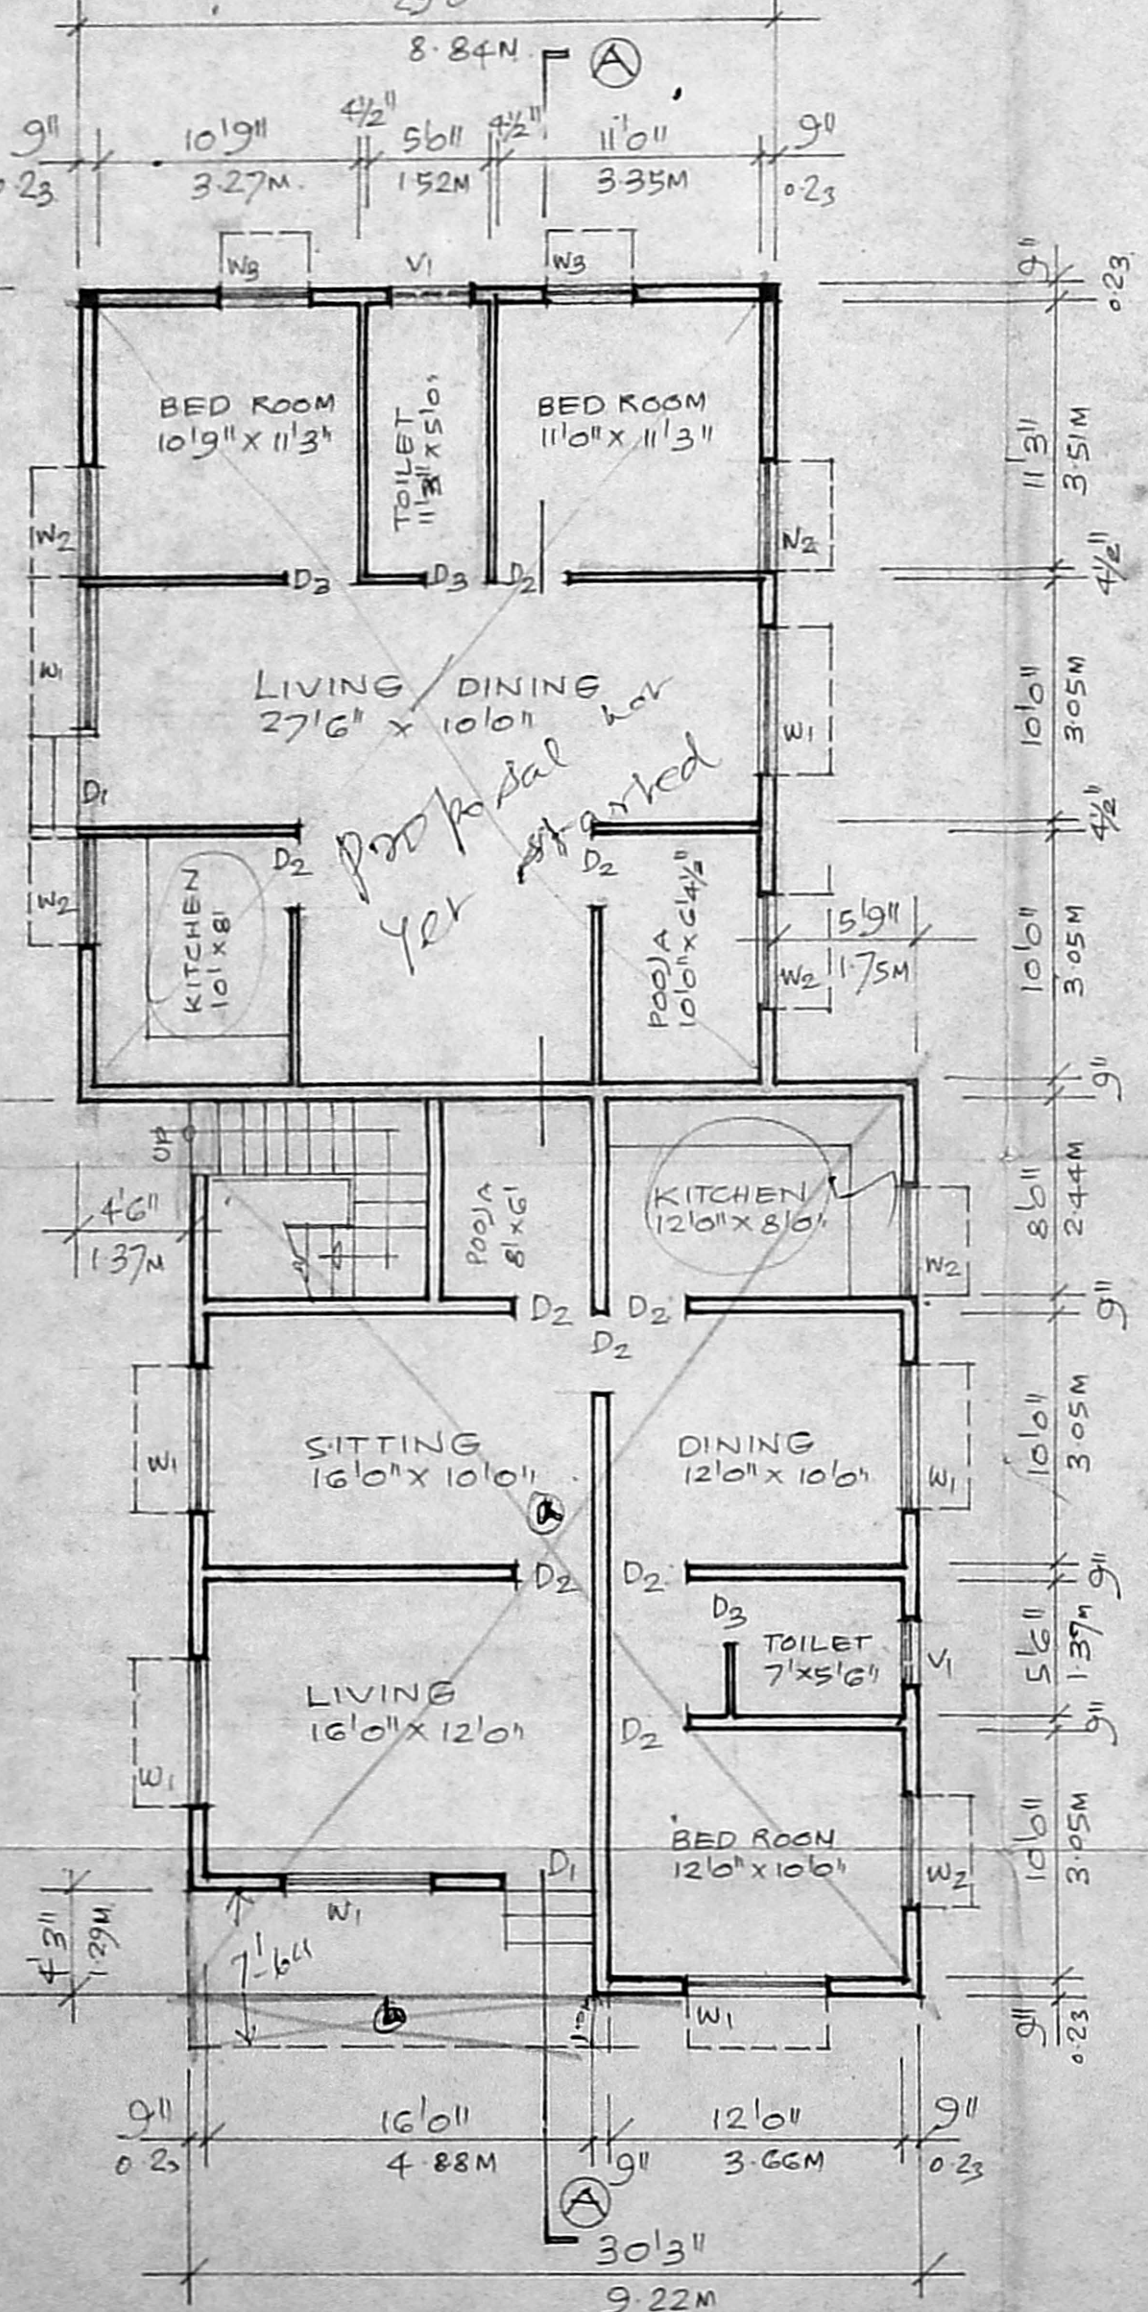


GROUND FLOOR PLAN

SCALE 1/8" = 1'0" (1:100)

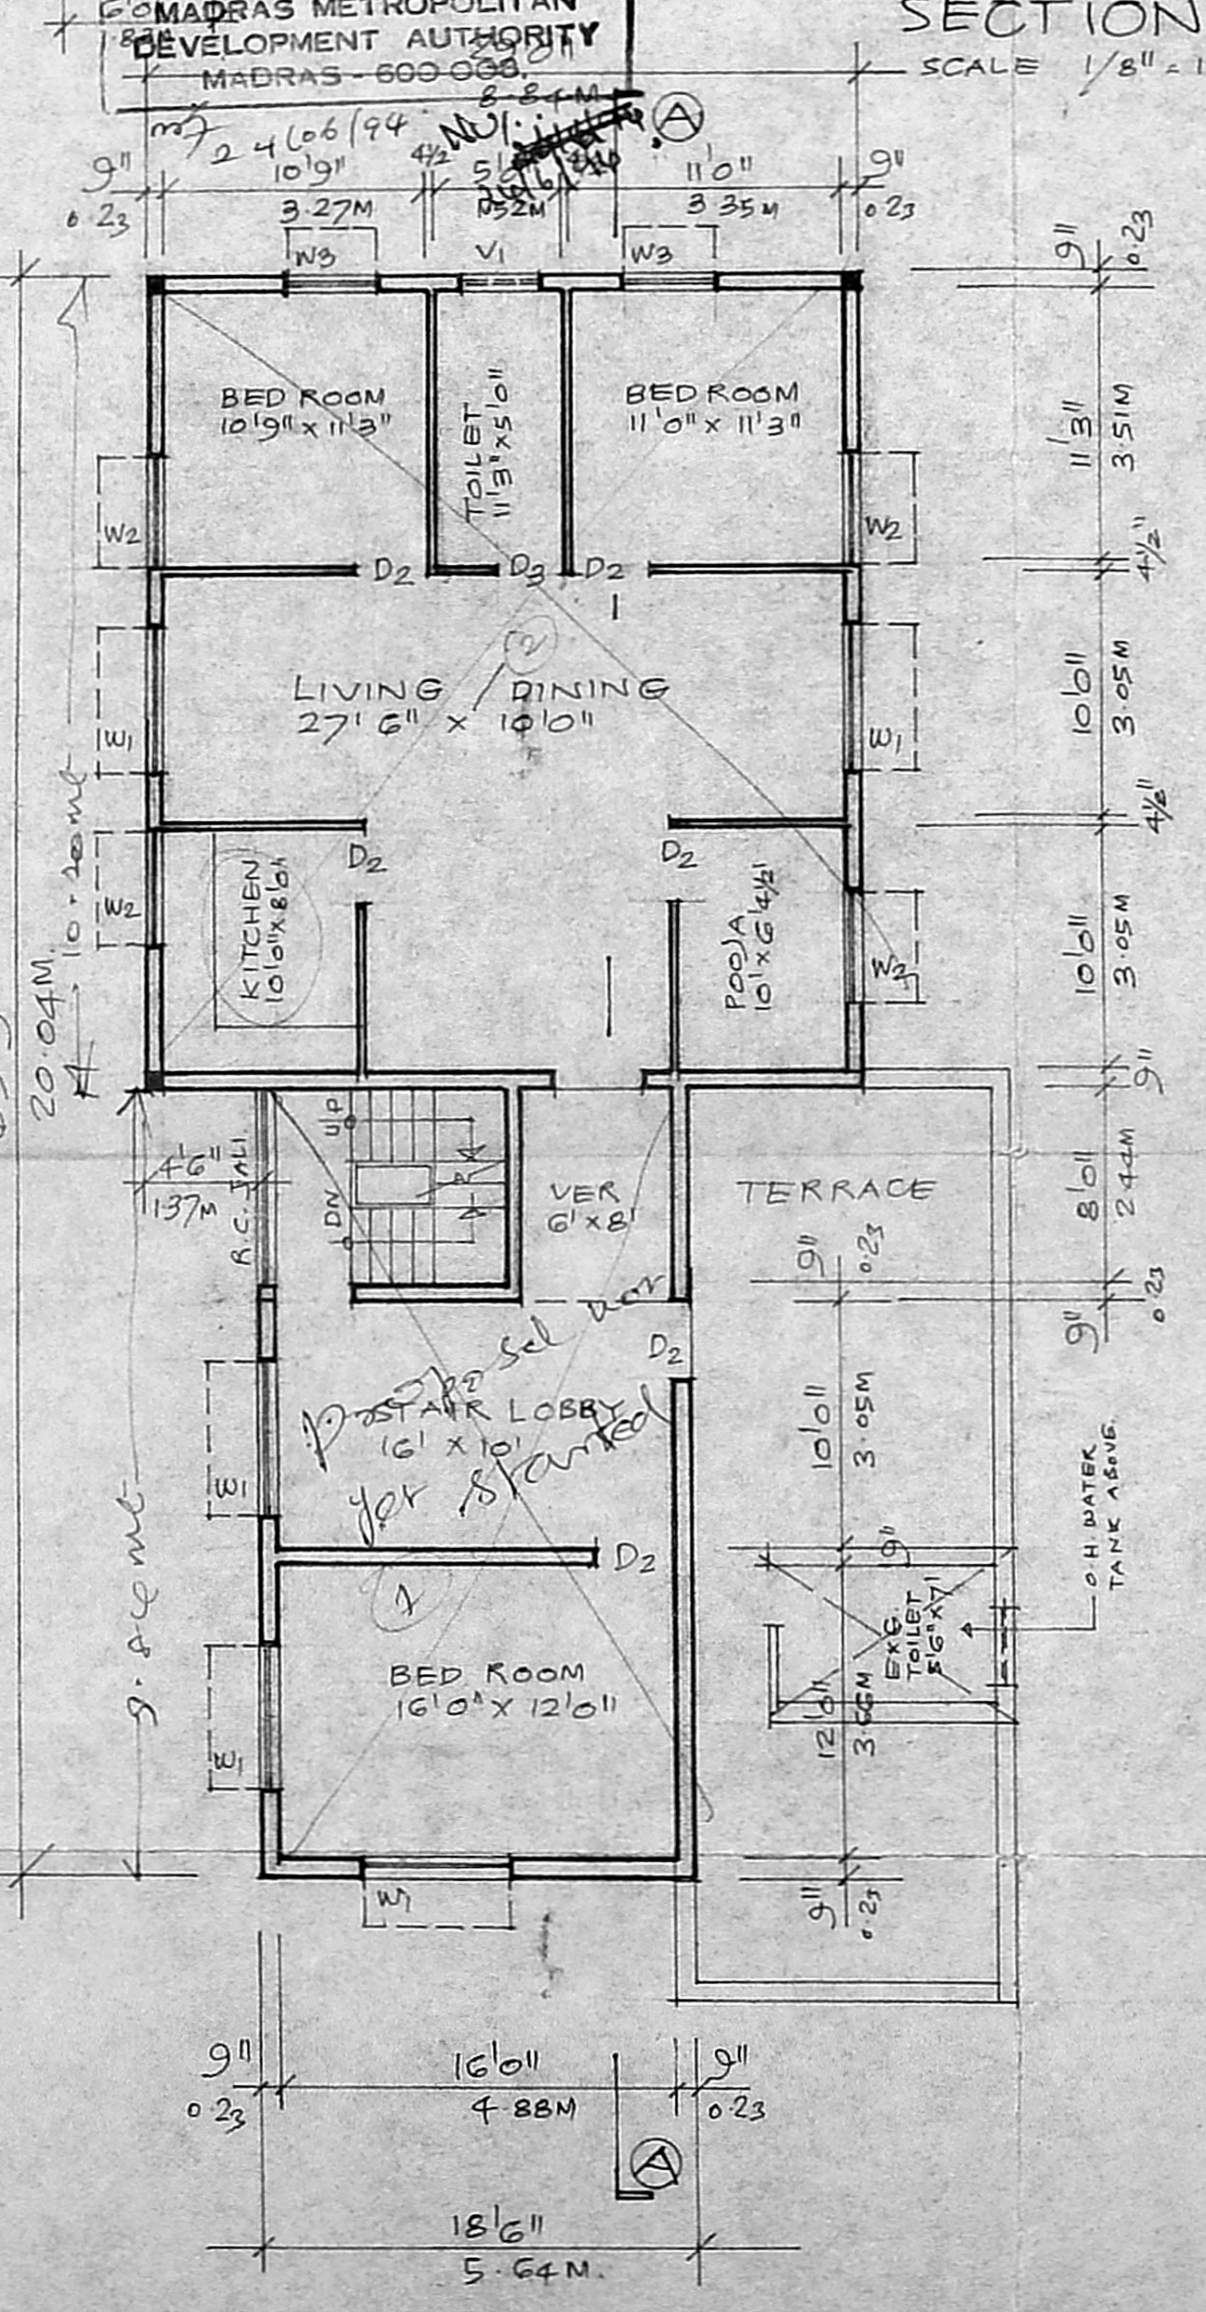

FIRST, SECOND FLOOR PLAN

SCALE 1/8" = 1'0" (1:100)

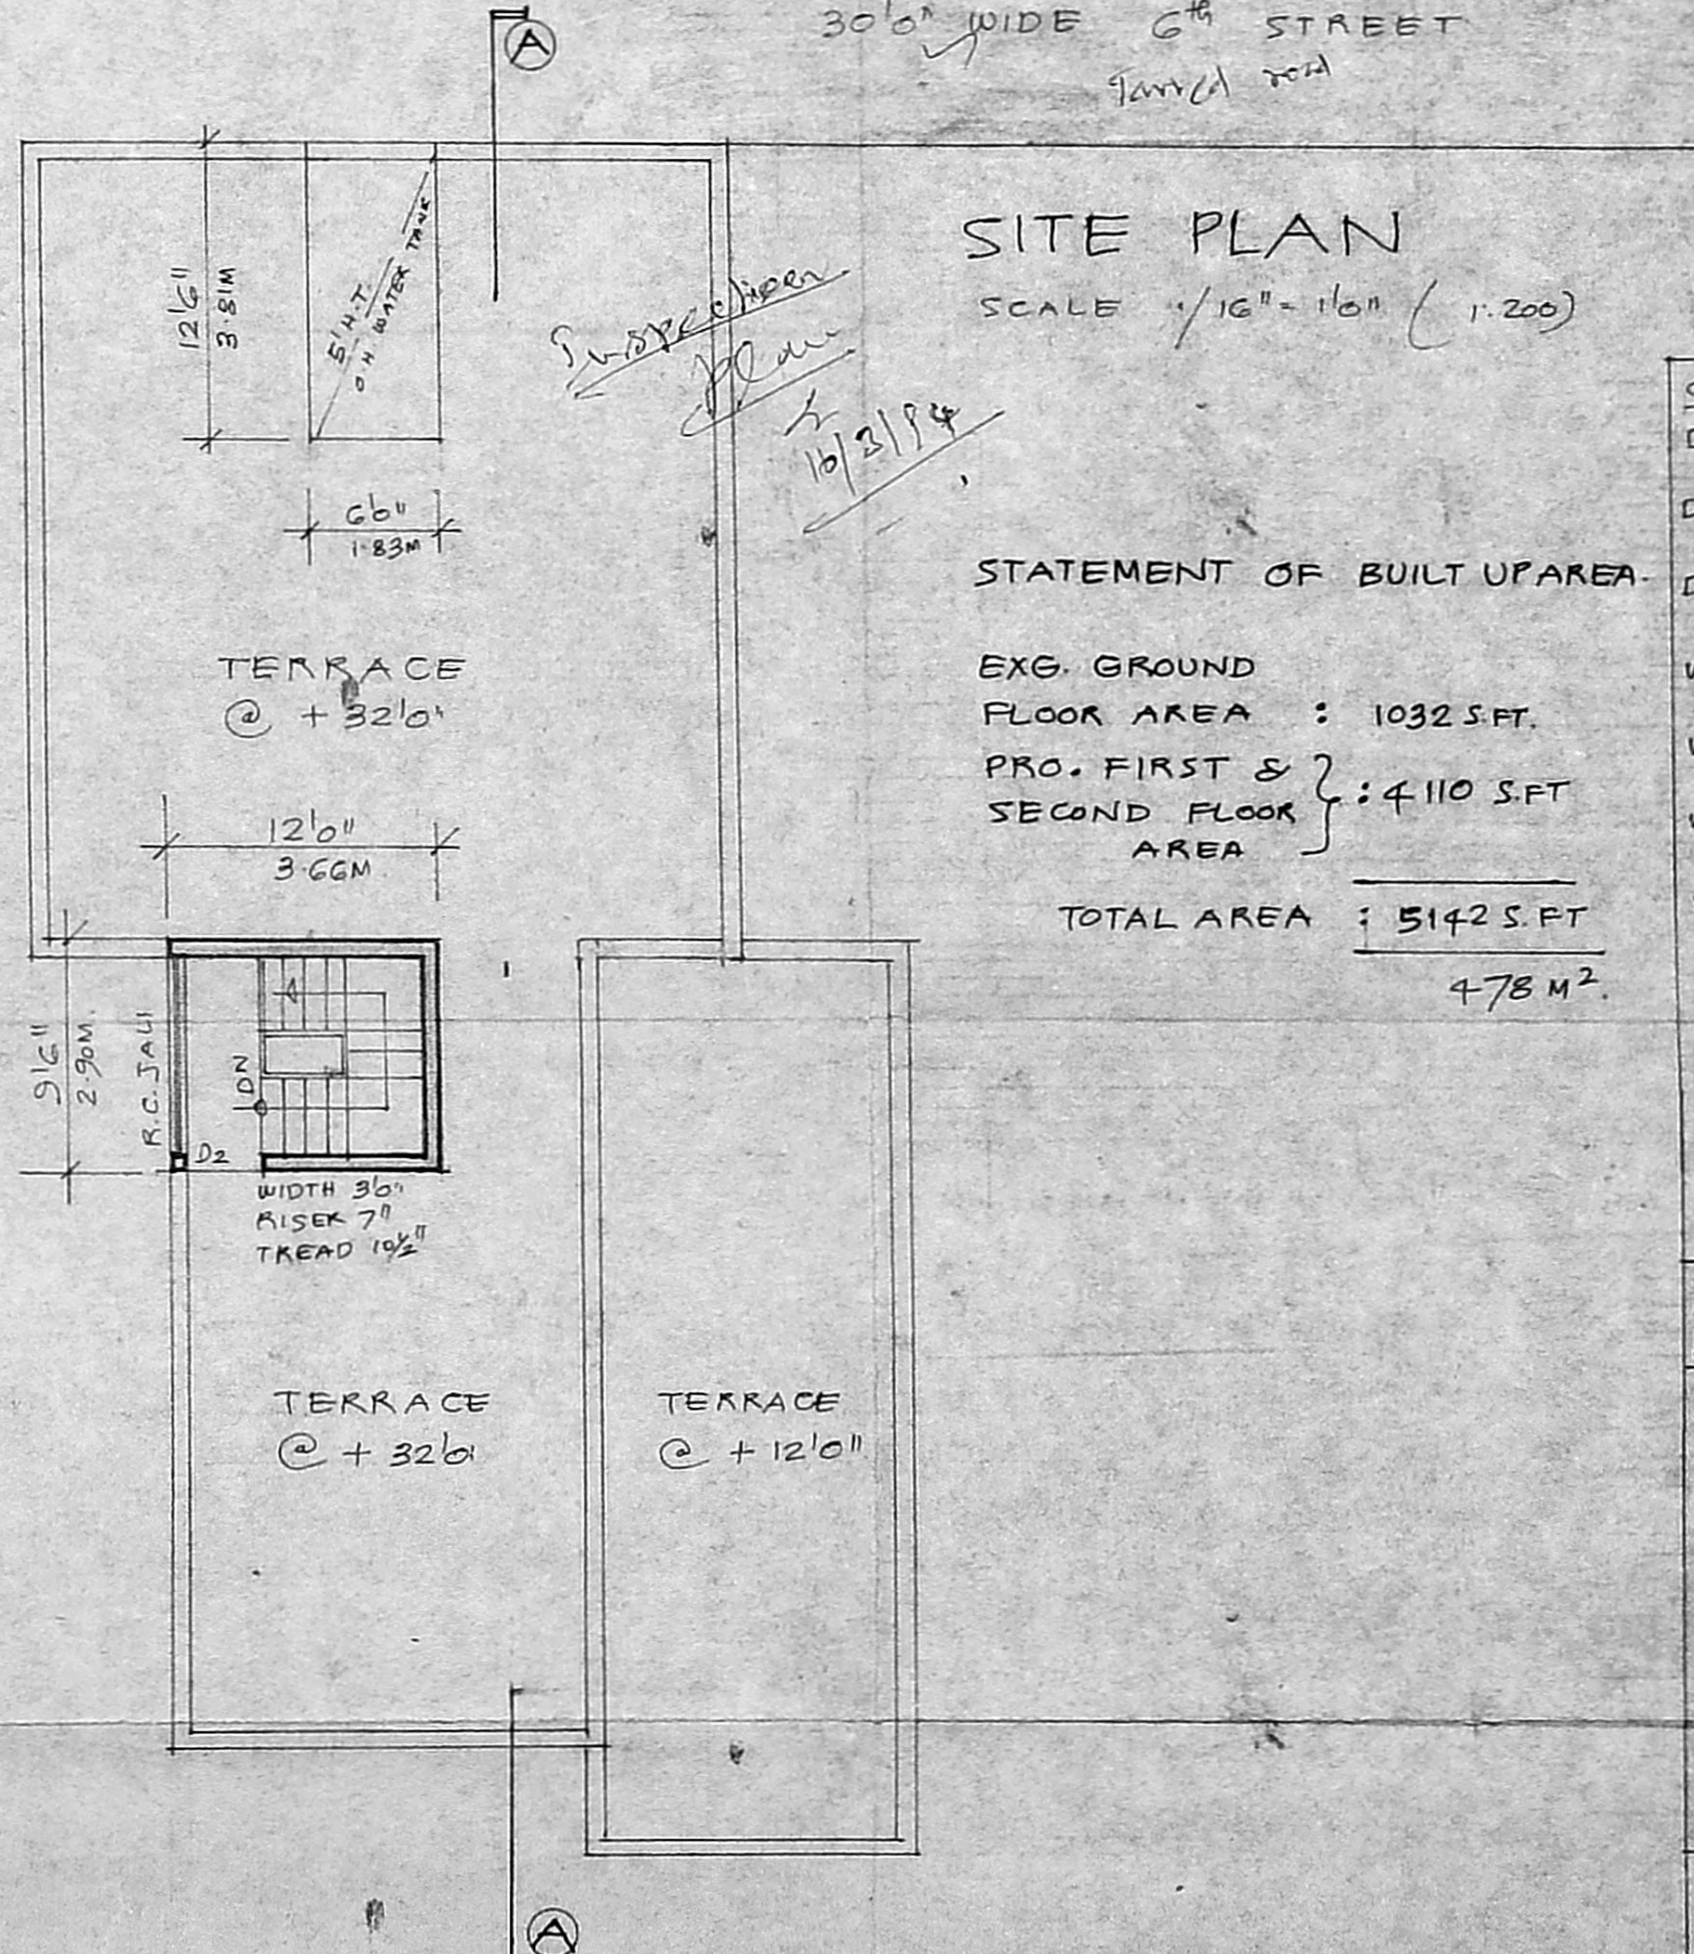

TERRACE FLOOR PLAN

SCALE 1/8" = 1'0" (1:100)

STATEMENT OF BUILT UP AREA.

EXG. GROUND FLOOR AREA : 1032 S.F.
 PRO. FIRST & SECOND FLOOR AREA : 4110 S.F.
 TOTAL AREA : 5142 S.F.
 478 M².

SCHEDULE OF JOINERY	
D ₁	3'6" x 7'0" T.W. FLUSH DOOR
D ₂	3'6" x 7'6" T.W. FLUSH DOOR
D ₃	2'6" x 7'0" T.W. FLUSH DOOR
W ₁	6'6" x 4'6" T.W. GLAZED WINDOW
W ₂	4'6" x 4'6" T.W. GLAZED WINDOW
W ₃	3'6" x 4'6" T.W. GLAZED WINDOW
V ₁	3'6" x 2'6" T.W. GLAZED VENTI.

PROPOSED WORK EXG. STREET
 PLOT OUT LINE EXG. WORK

PROPOSED ADDITIONS & ALTERATIONS TO THE EXG. BUILD FOR MR. N. DHARMALINGAM AT NO. Y-75, PLOT NO. 4482 6th STREET, ANNA NAGAR, MADRAS-40. R.S. NO. 98pt & 99pt.

SIGNATURE OF OWNER
 S. D. Swain
 S. DURAI PANTHAN,
 B.E., AMISE, P. Arch.,
 Chartered Engineer, Valuer, Industrial Consultant,
 Registered Architect, Temple Engineer &
 Licensed Surveyor, Corporation of Madras.
 14, Sri Vinayak, Phone: 612632.
 Kilpauk Garden Colony Dist.
 MADRAS 400106
 LICENSED SURVEYOR.