



FRONT ELEVATION

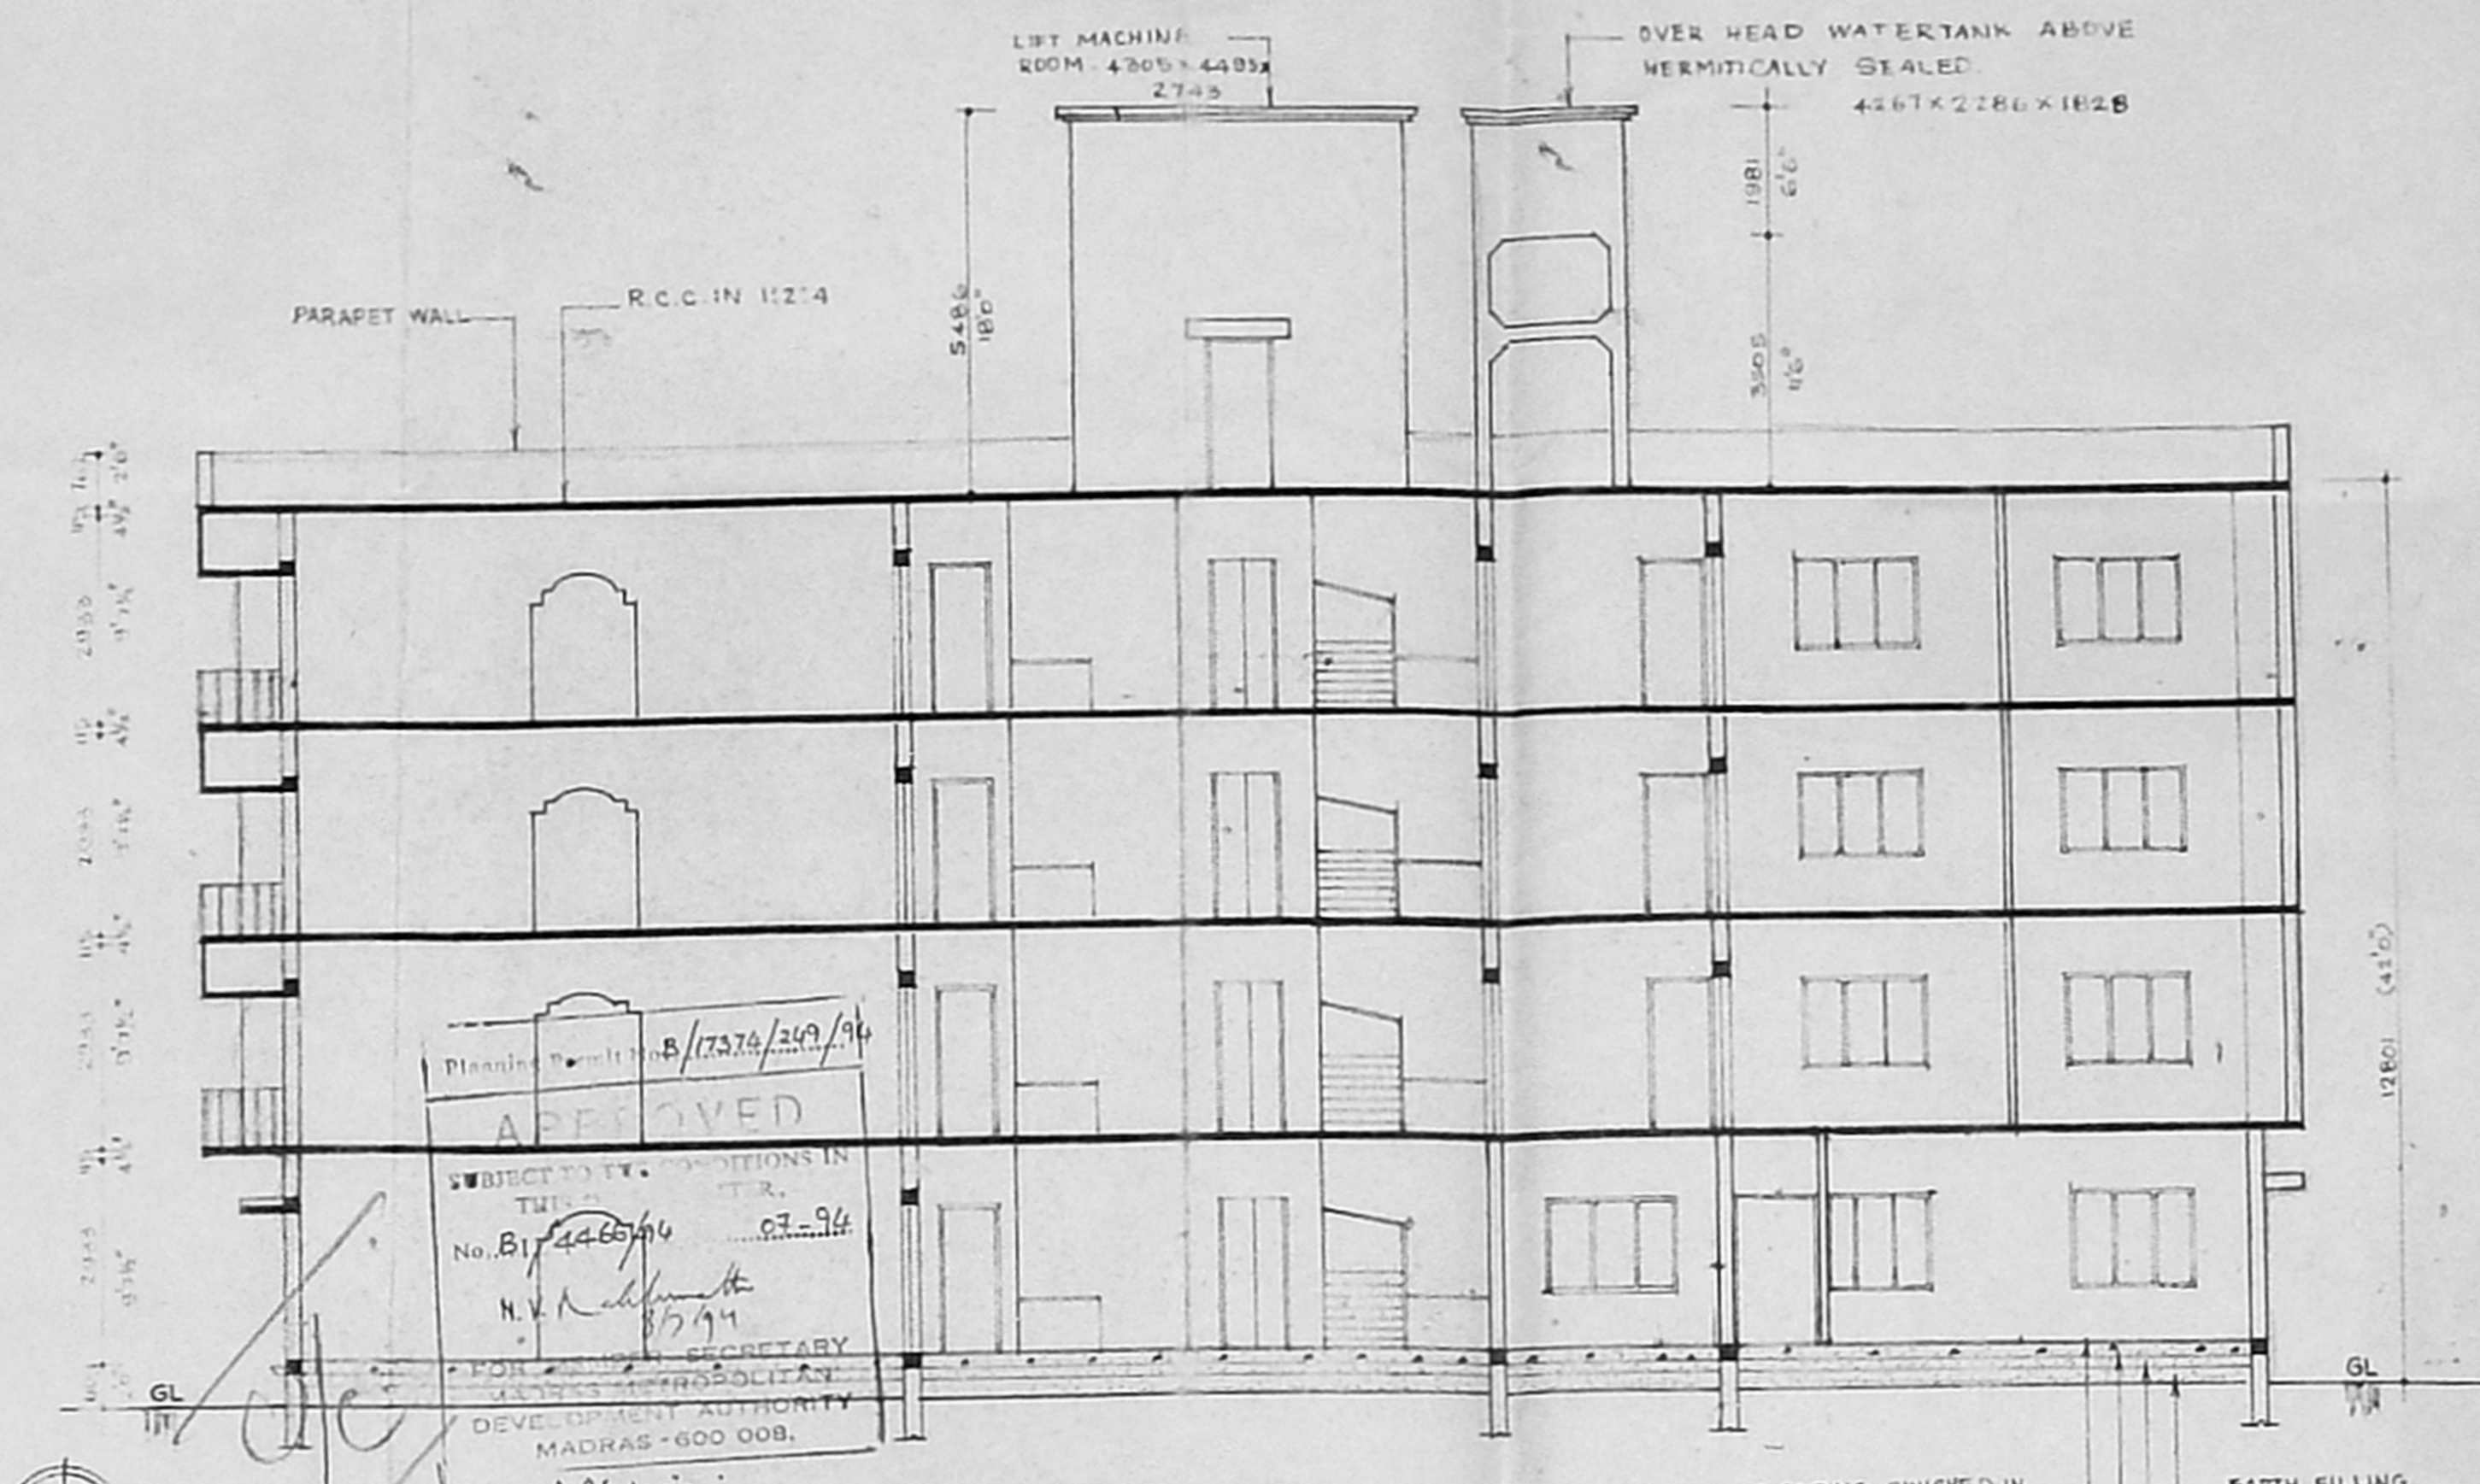


SECTION ON AB

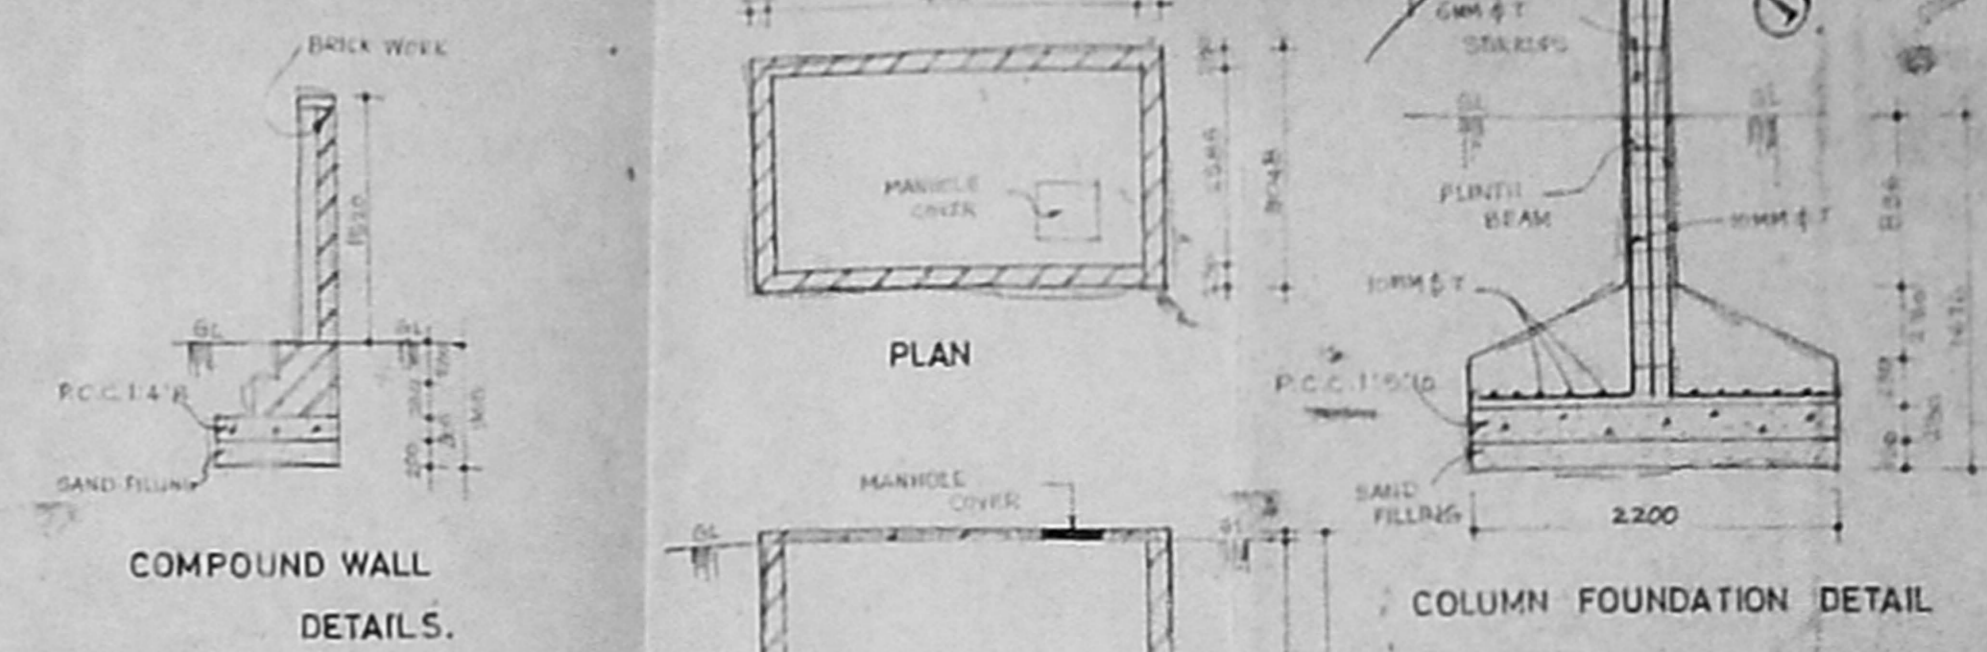


COMPOUND WALL DETAILS.

COLUMN FOUNDATION DETAIL

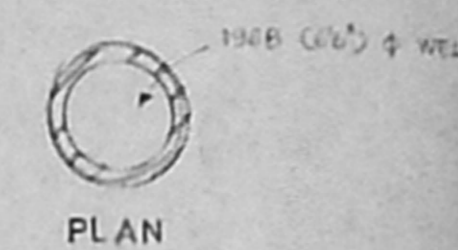


SECTION OF WELL DETAIL HERMITICALLY SEALED

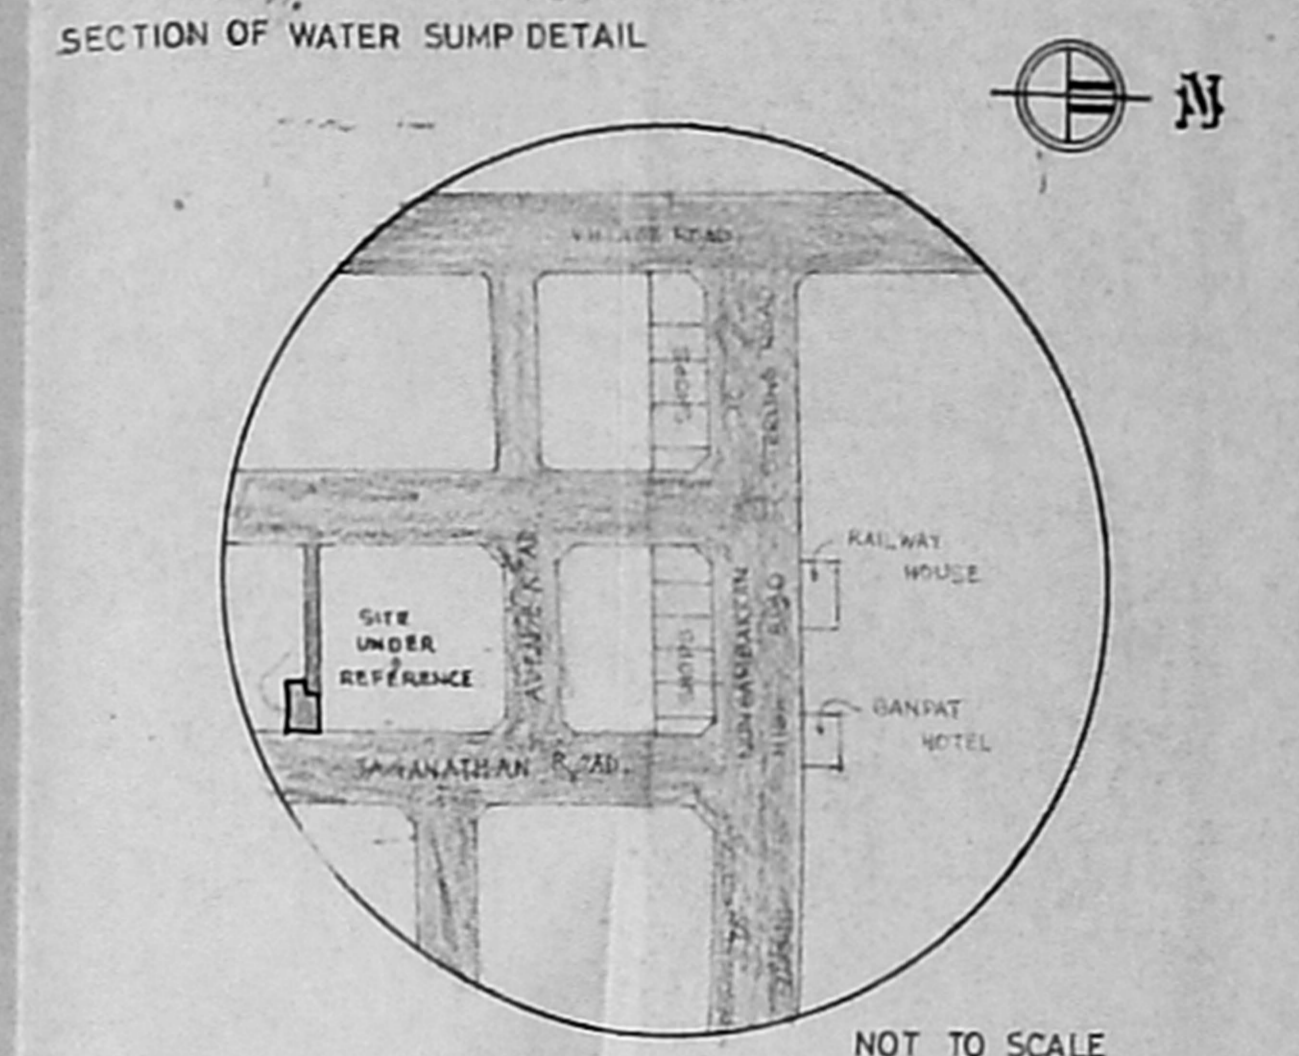


KEY PLAN


NOT TO SCALE

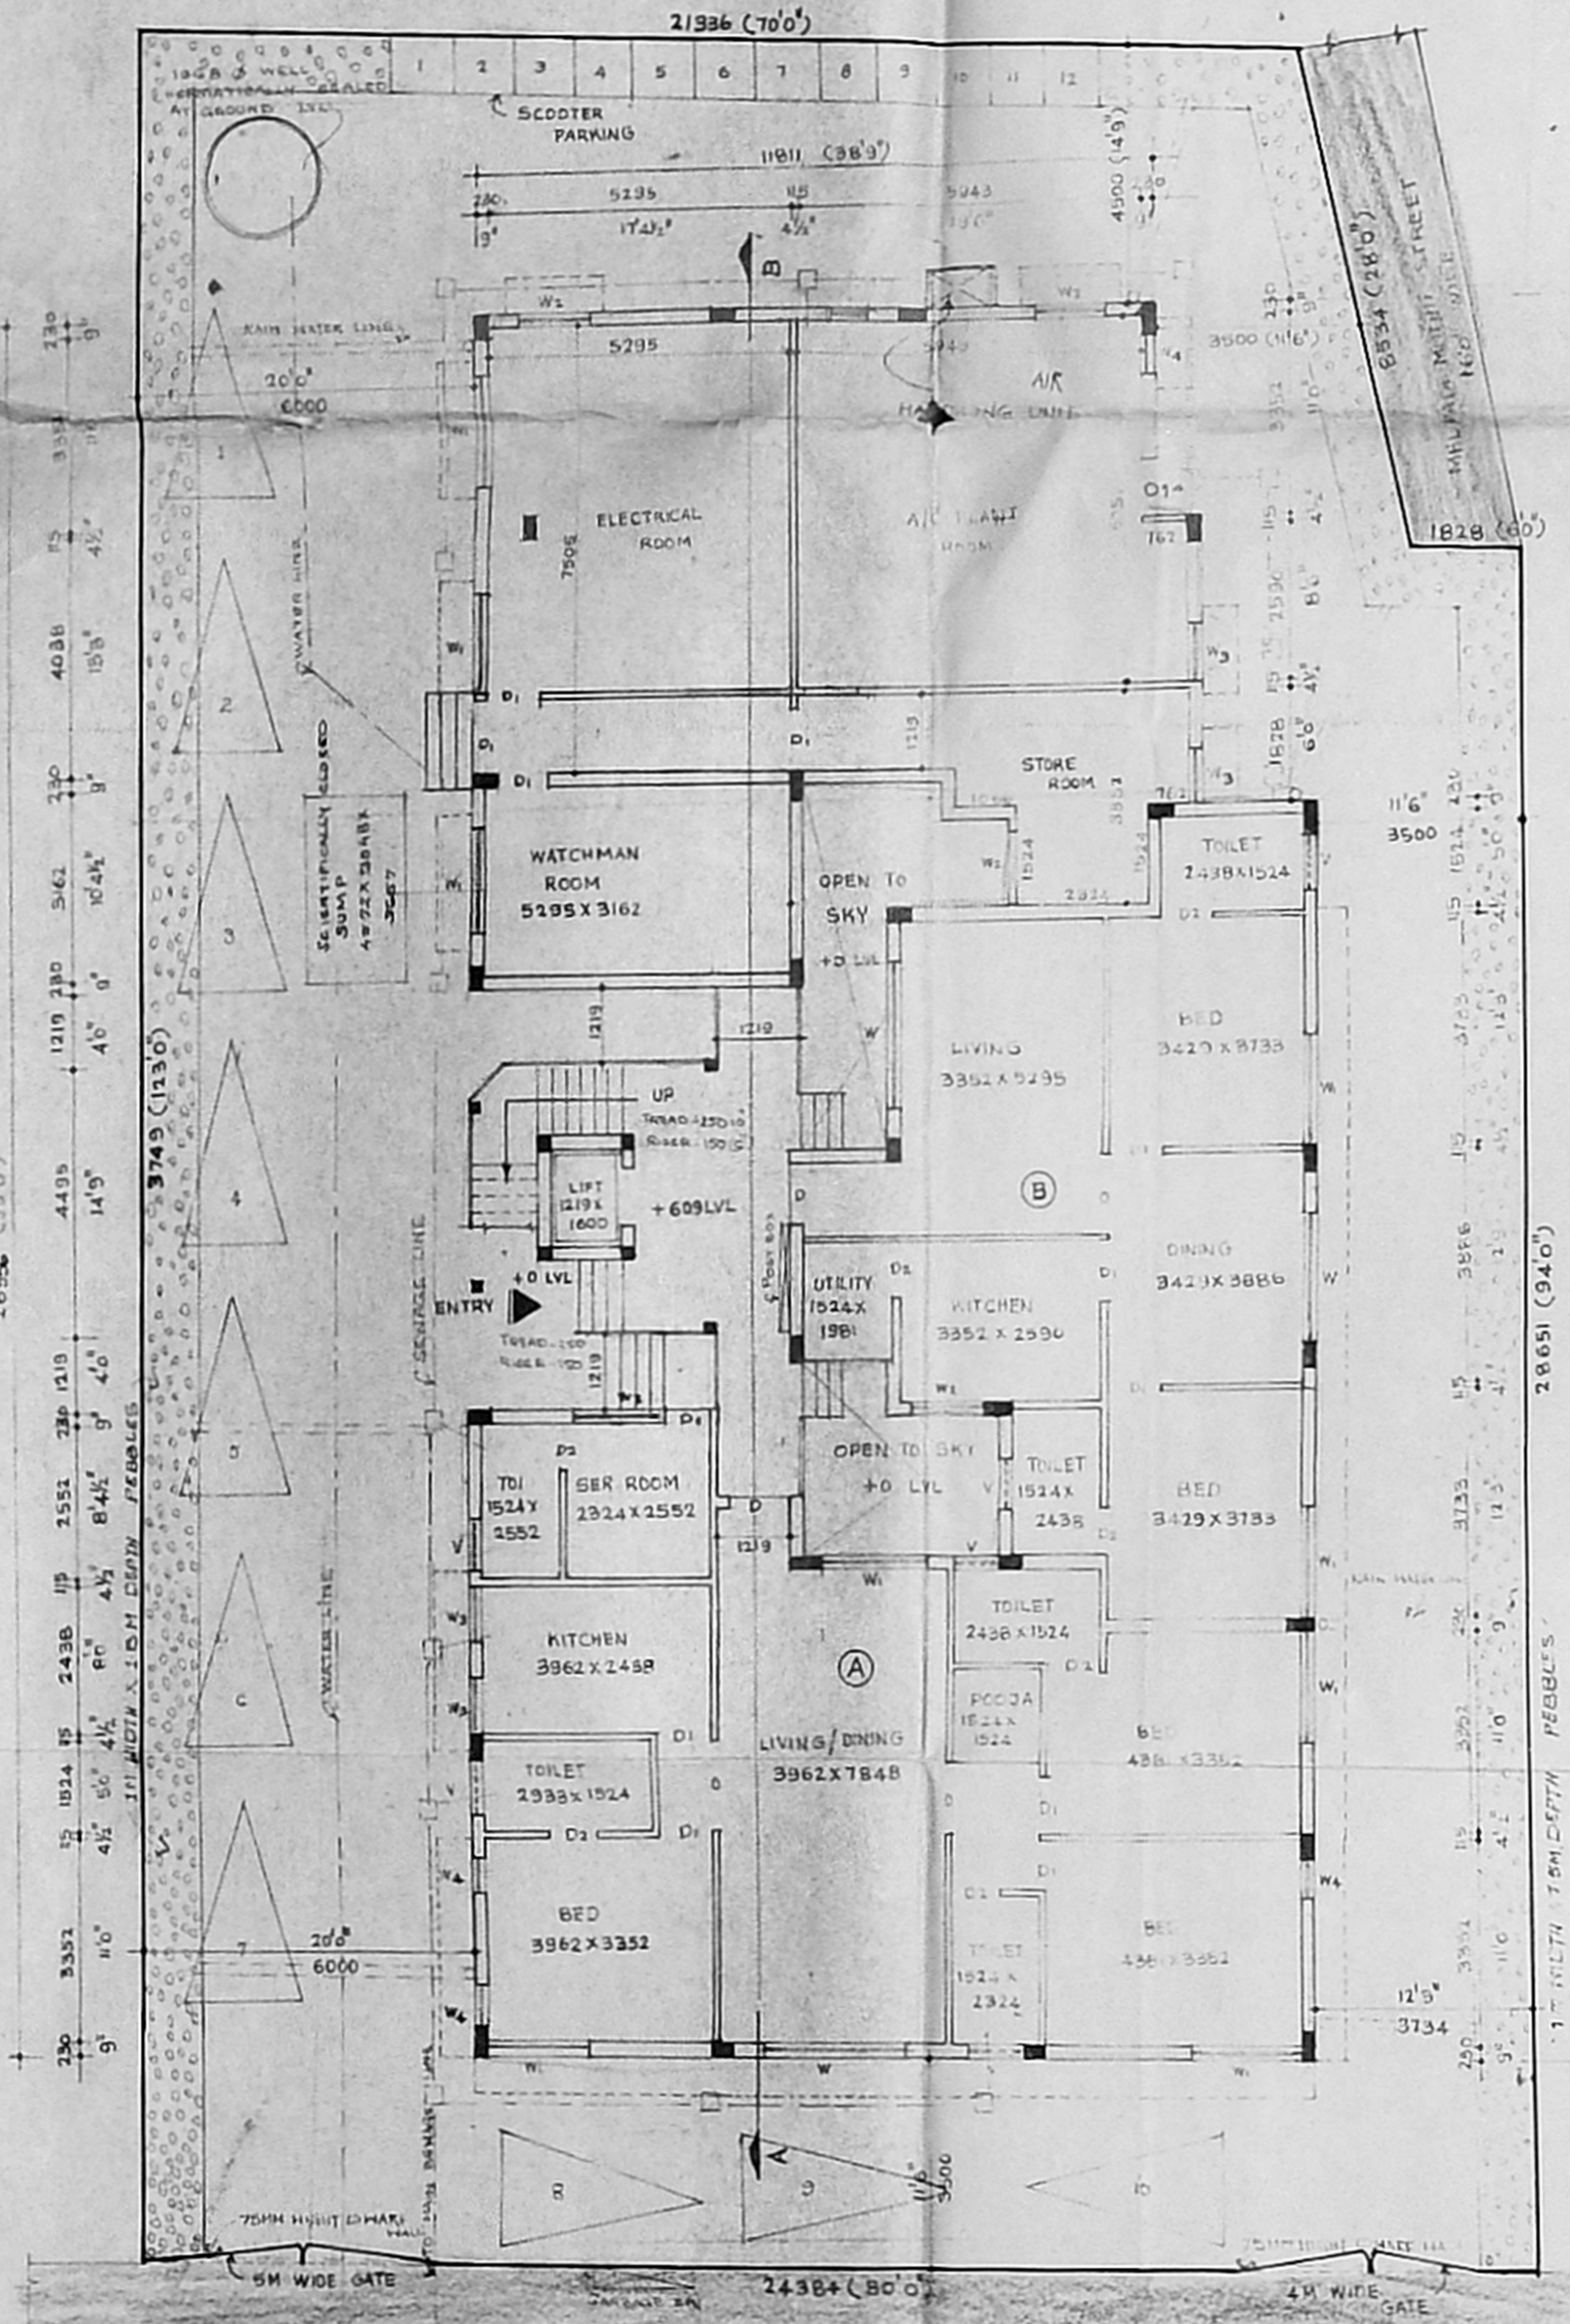

SITE PLAN CUM GROUND FLOOR PLAN

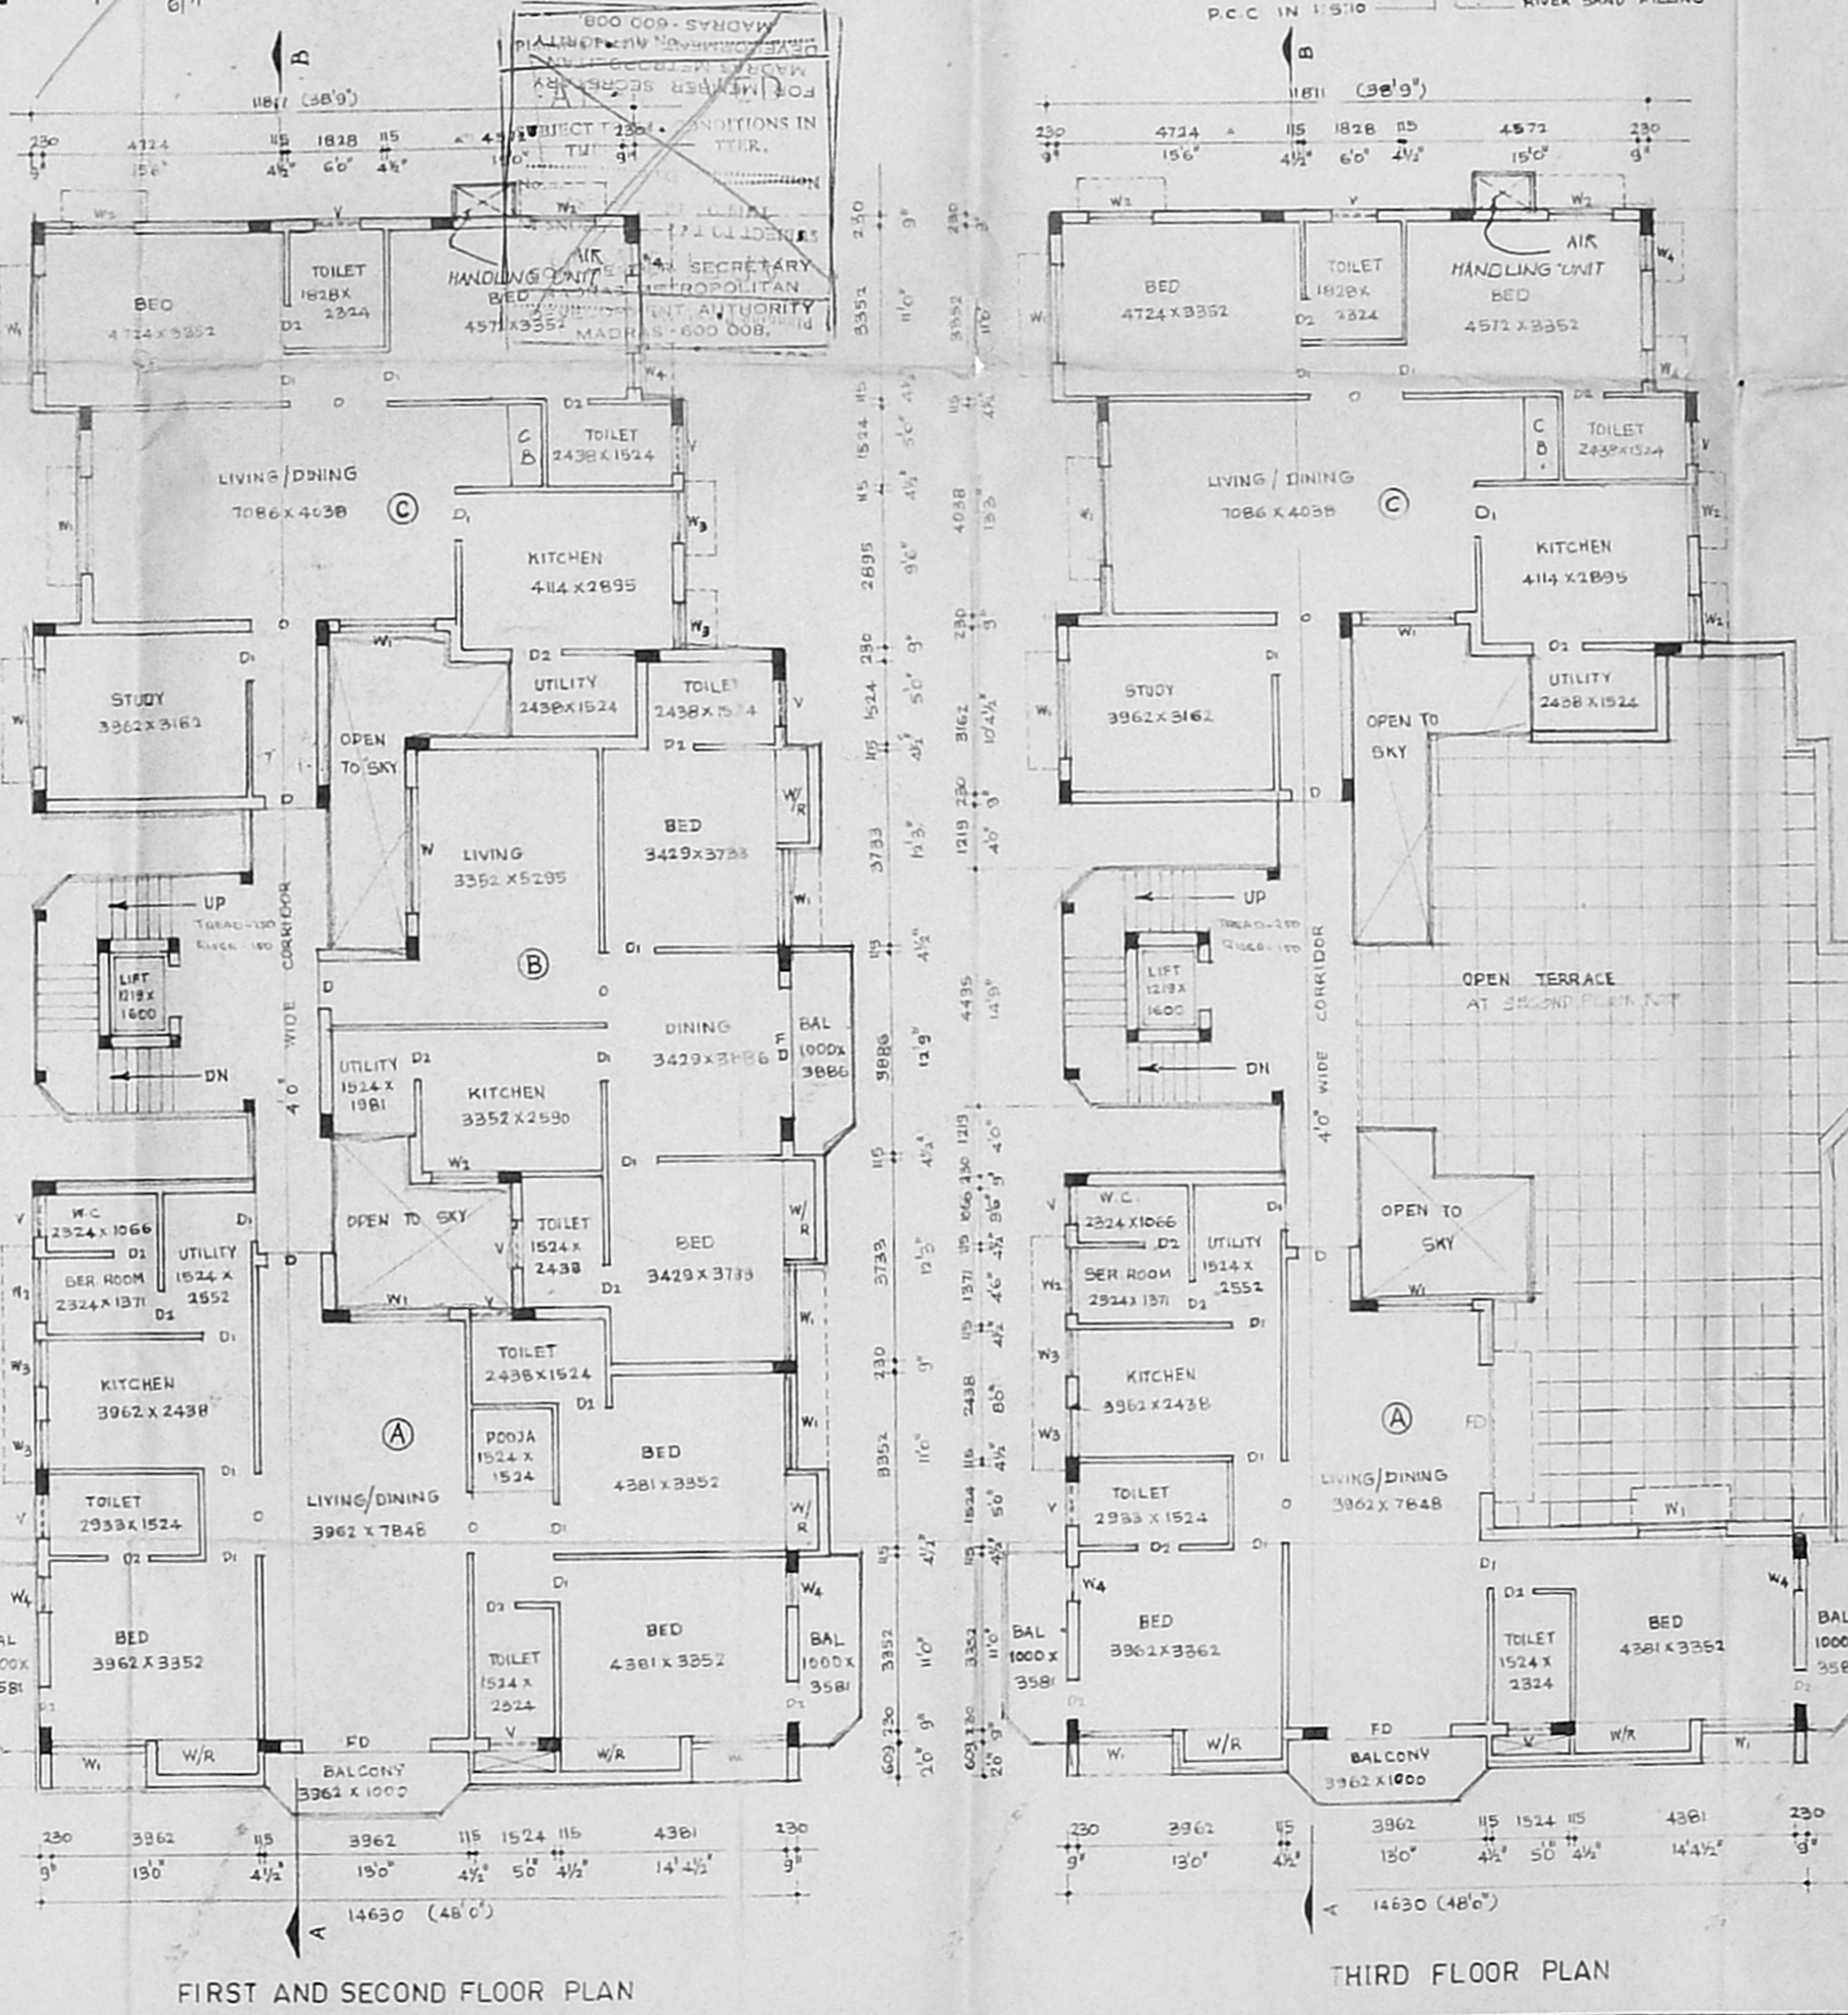

FIRST AND SECOND FLOOR PLAN

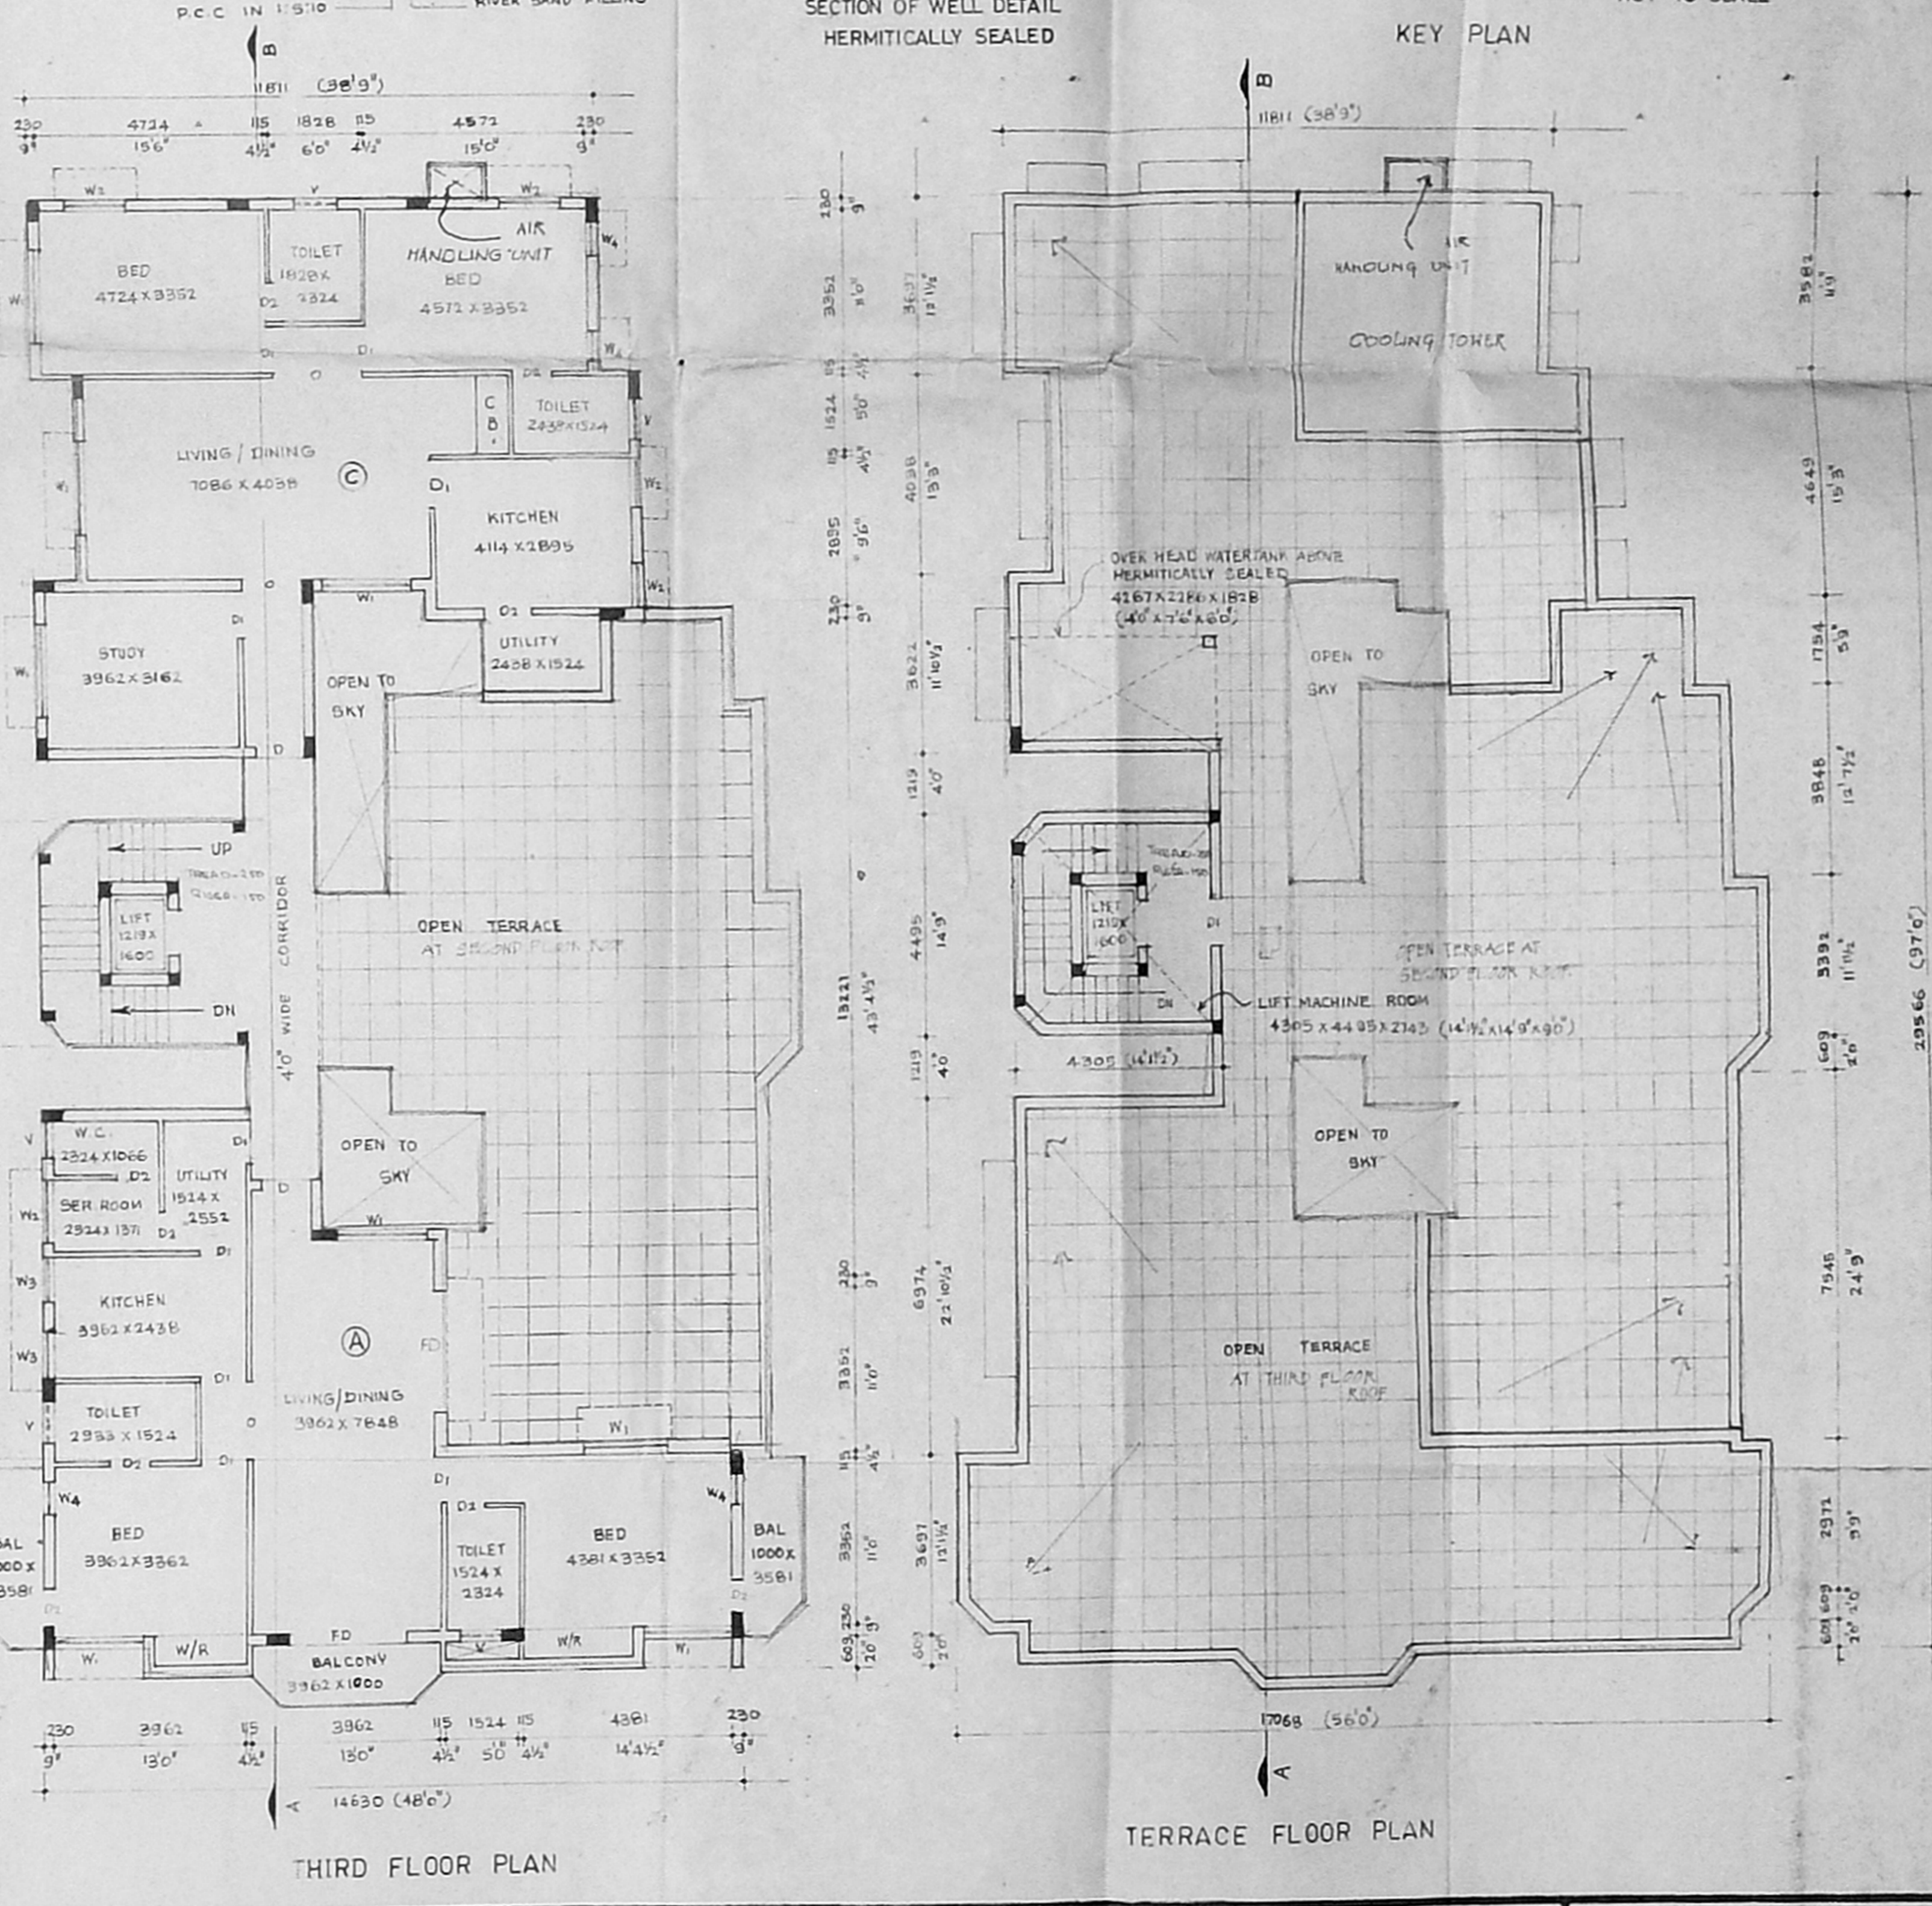

THIRD FLOOR PLAN

TERRACE FLOOR PLAN

PLAN SHOWING THE PROPOSED RESIDENTIAL FLATS IN DOOR NO.9, JAGANATHAN ROAD, NUNGAMBAKKAM, MADRAS-34. BLOCK NO.26, RS NO 427 & 429/1 (PART) NEW RS NO. 429/5.

SCALE 1:100

SCHEDULE OF JOINERIES

D -	PANELED DOOR	3'6" x 7'0" (1000x2100)
D -	FLUSH DOOR	3'0" x 7'0" (914x2150)
D -	FLUSH DOOR	2'6" x 7'0" (760x2150)
W -	GLAZED WINDOW	6'0" x 4'6" (1830x1370)
W -	-do-	6'0" x 4'6" (1830x1370)
W -	-do-	4'0" x 4'6" (1230x1370)
W -	-do-	3'0" x 4'6" (914x1370)
W -	-do-	2'0" x 4'6" (600x1270)
V -	VENTILATOR	3'0" x 1'0" (914x300)
FD -	FRENCH DOOR	6'0" x 7'0" (2430x2150)

AREA STATEMENTS

PLOT AREA	= 926 SFT (862.66 m ²)
GROUND FLOOR	
NON F.S.I AREA	= 153.51 1437.00
F.S.I AREA	= 238.71 2568.02
FIRST FLOOR AREA	= 892.95 823.84
SECOND FLOOR AREA	= 892.55 823.84
THIRD FLOOR AREA	= 296.26 276.76
TOTAL BUILT UP AREA	= 1290.21 13882.66
PLOT COVERAGE	= 45.50%
F.S.I. ALLOWED	= 1.50 Times
F.S.I. PROVIDED	= 1.49 Times

COLOUR INDEX

PROPOSAL	
BOUNDARY	
ROAD	
SEWAGE LINE	
WATER LINE	

LICENSED SURVEYOR

PRIVADARSHINI SHIVASHANKAR
LICENSED SURVEYOR
C.A. No. 1/91/12402

SIGNATURE OF OWNER

NOTE
PER 100% AREA REQUIRED TO BE SANITARY
AND TO BE PROVIDED TO ALL FLATS.
NOTE: HOTEL PARASURAM
ALL DIMENSIONS ARE IN MILLIMETERS