



ELEVATION


APPROVED
 SUBJECT TO THE CONDITIONS IN
 THIS OFFICE LETTER.
 No. 17312
 N.V. Reddy
 14/6/54
 FOR MEMBER SECRETARY
 MADRAS METROPOLITAN
 DEVELOPMENT AUTHORITY
 MADRAS-600 008.

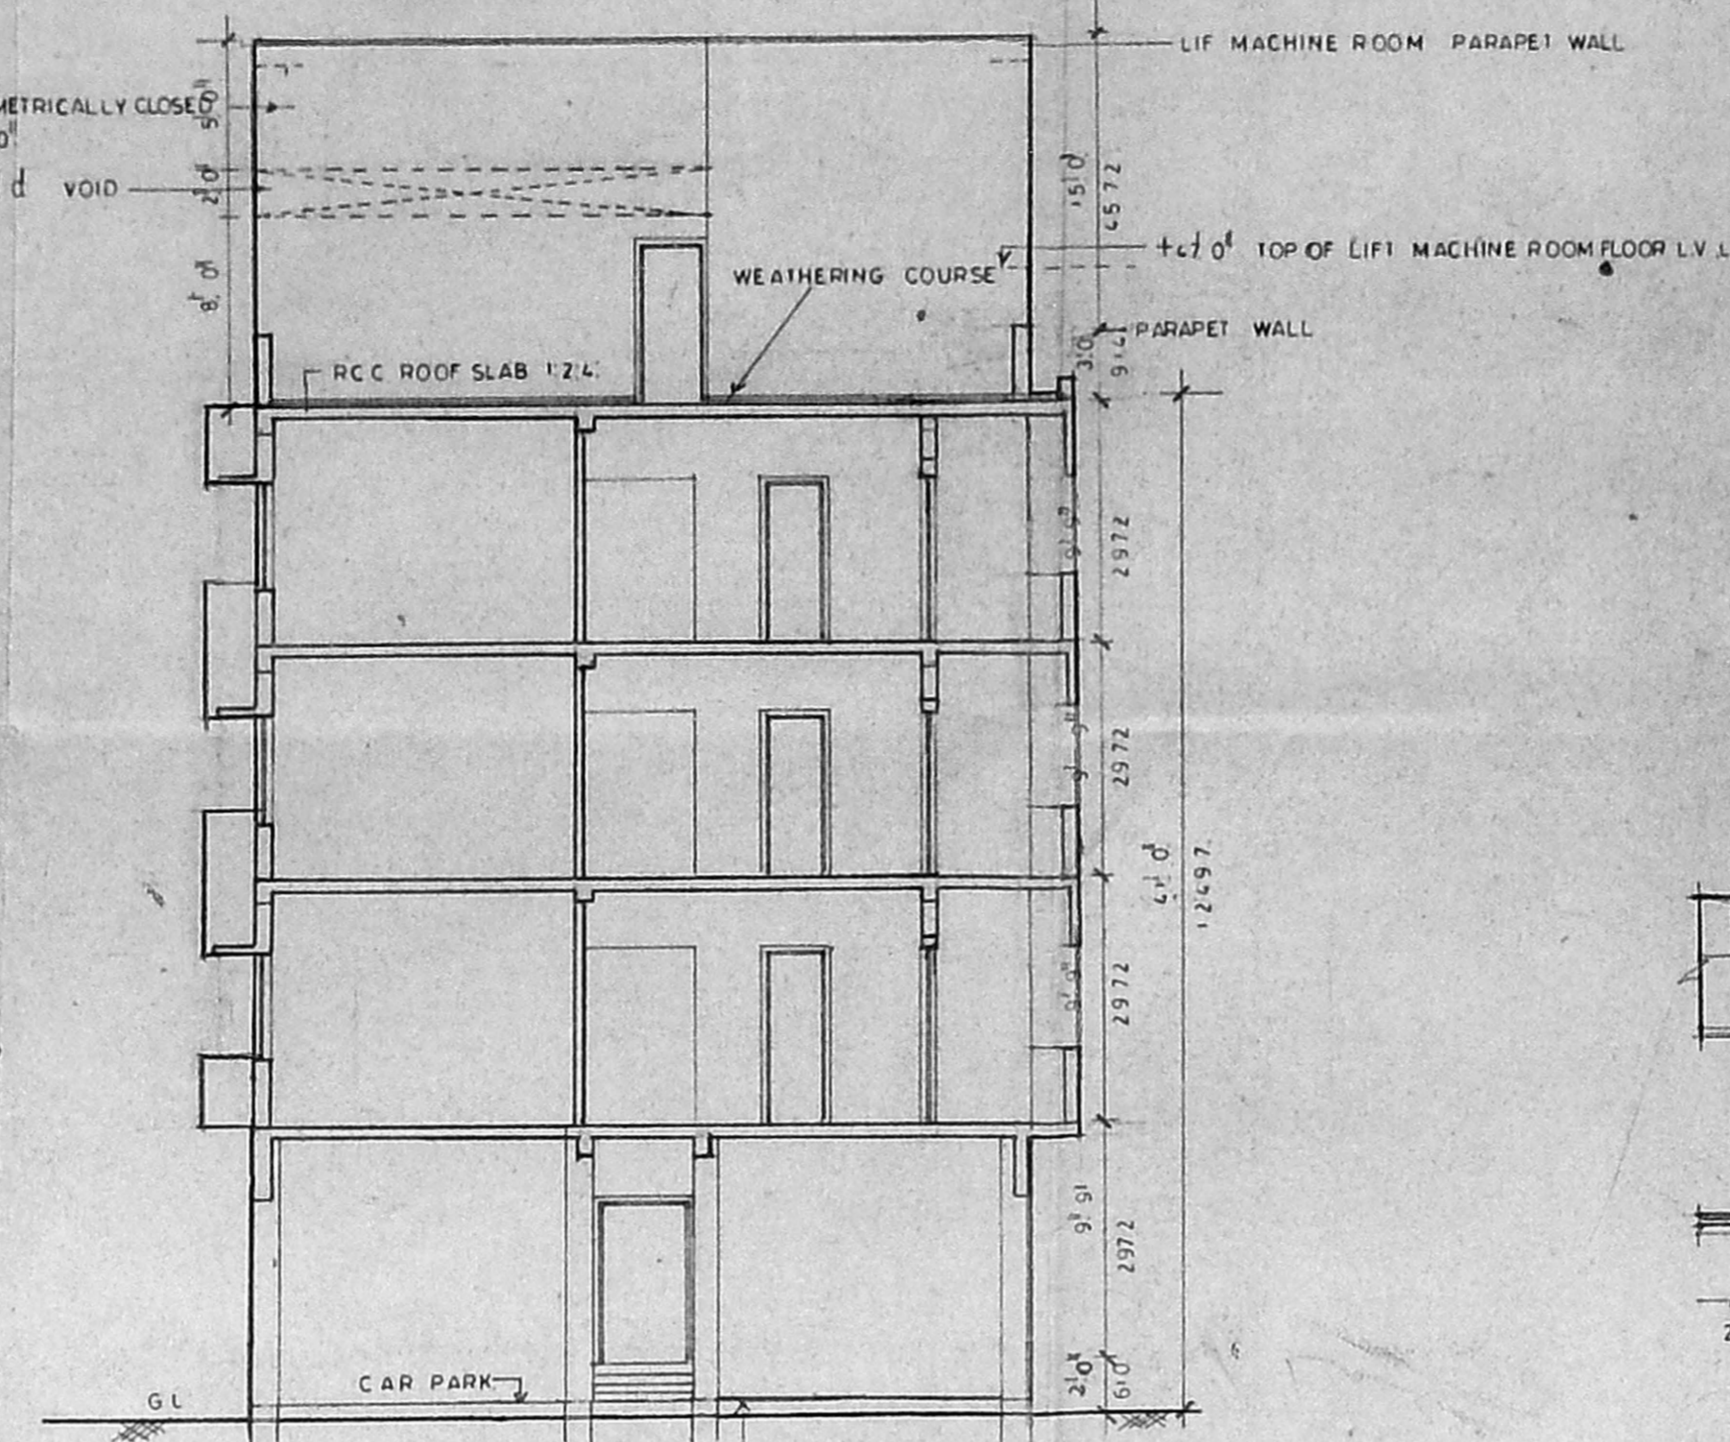


SECTION X X

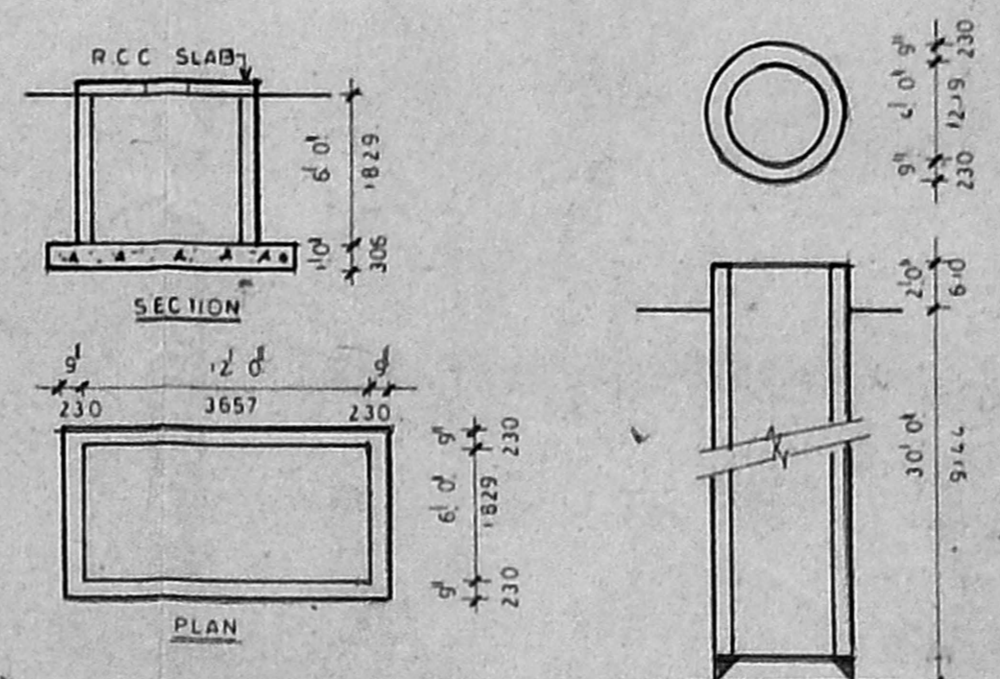


U.G. SUMP DETAIL

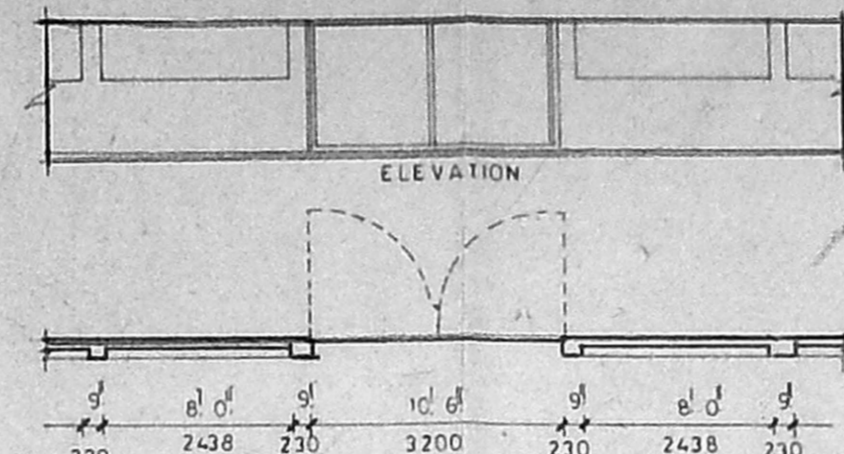


COMPOUND WALL DETAIL

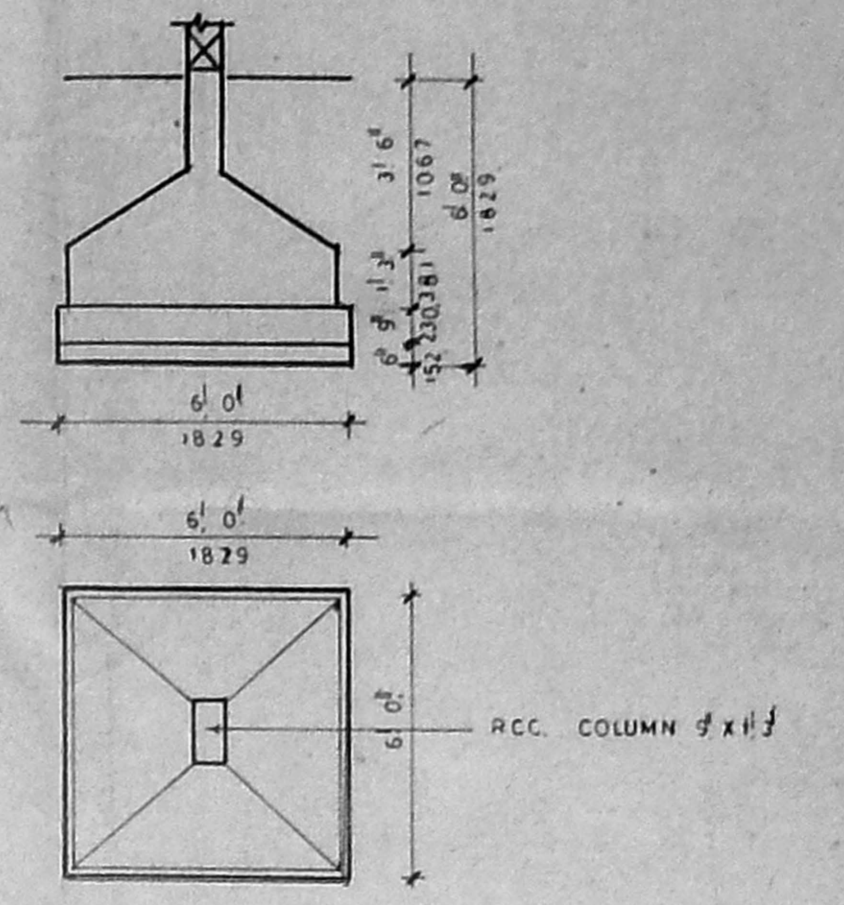


FOUNDATION DETAIL

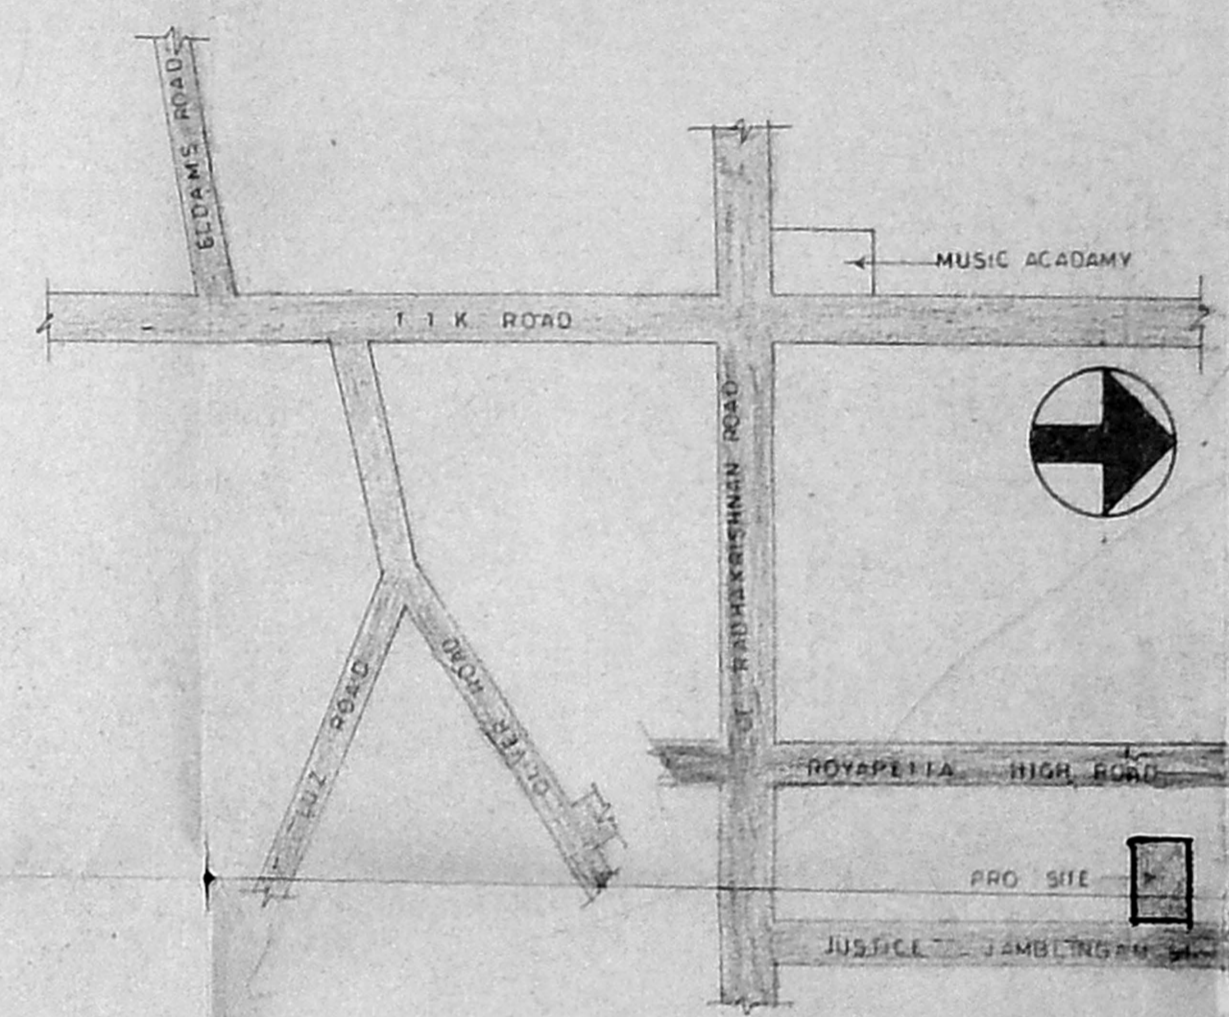


KEY PLAN, SCALE (1:1)

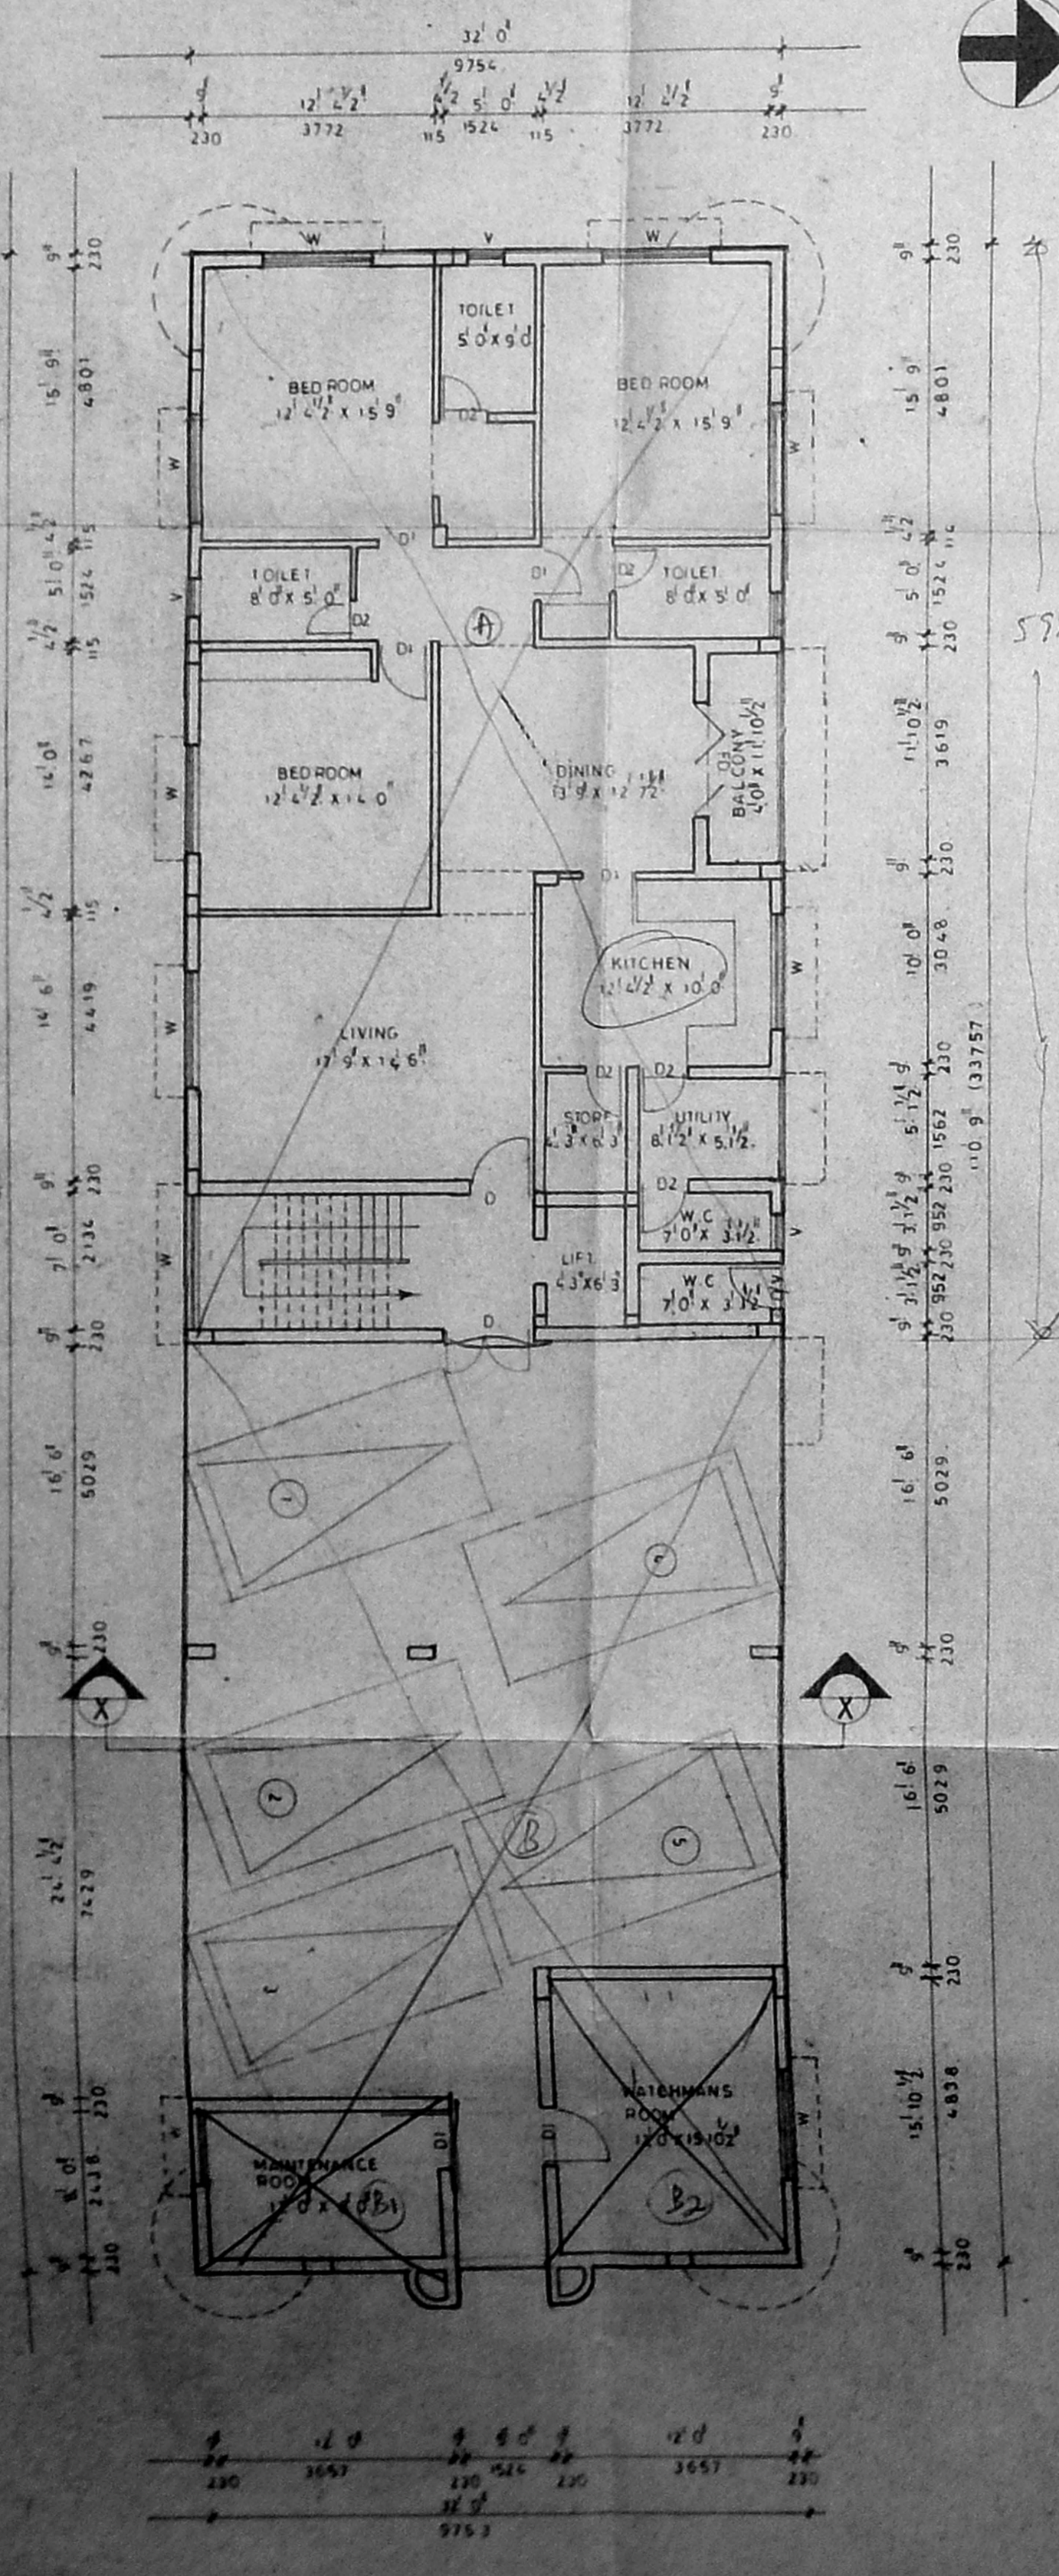


GROUND FLOOR PLAN

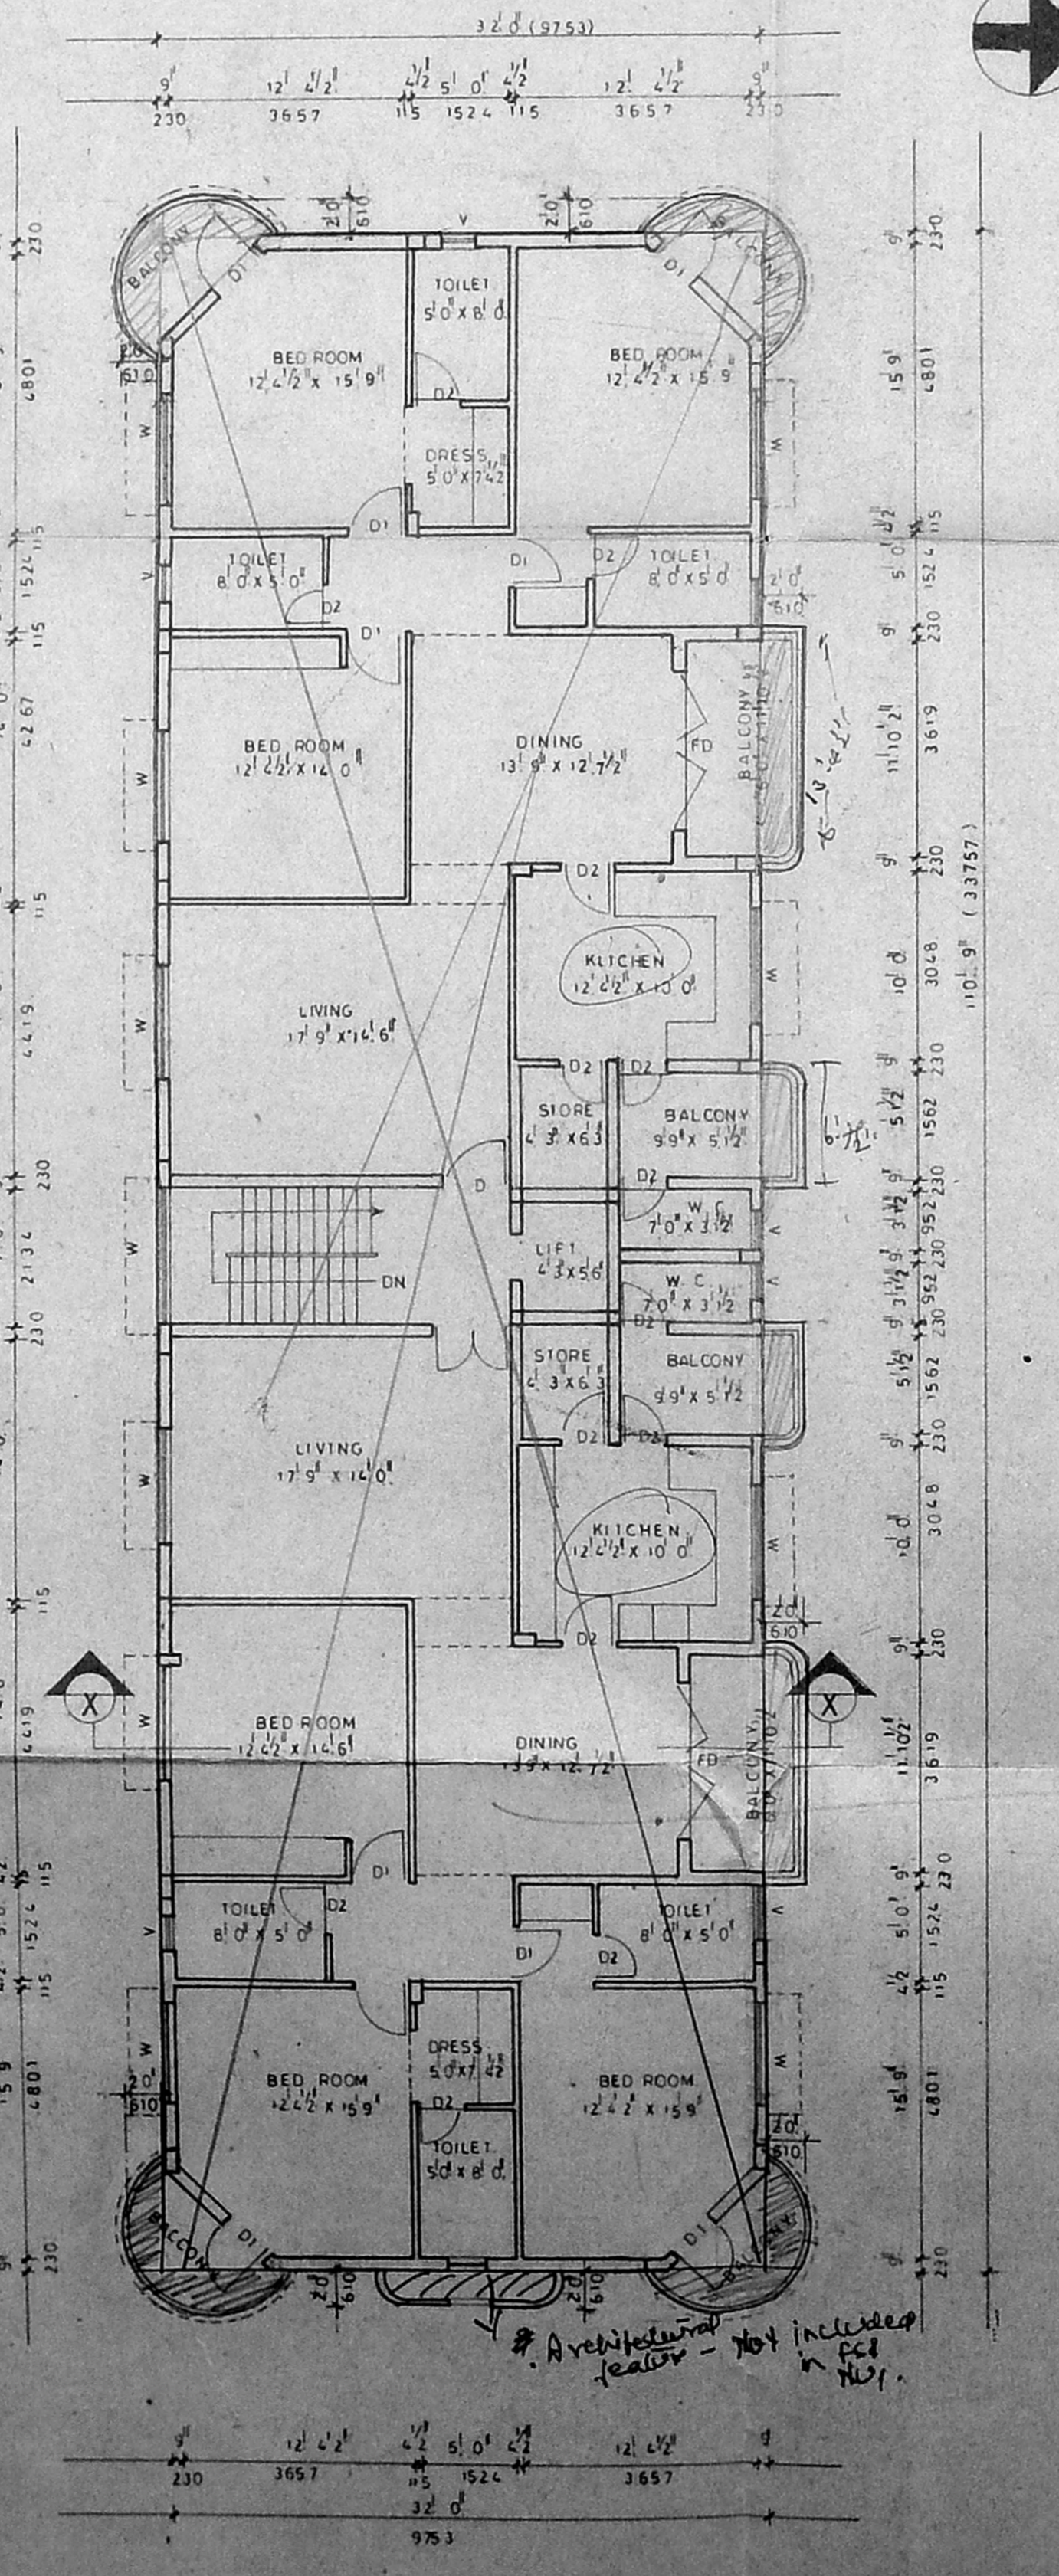

TYPICAL FLOOR PLAN

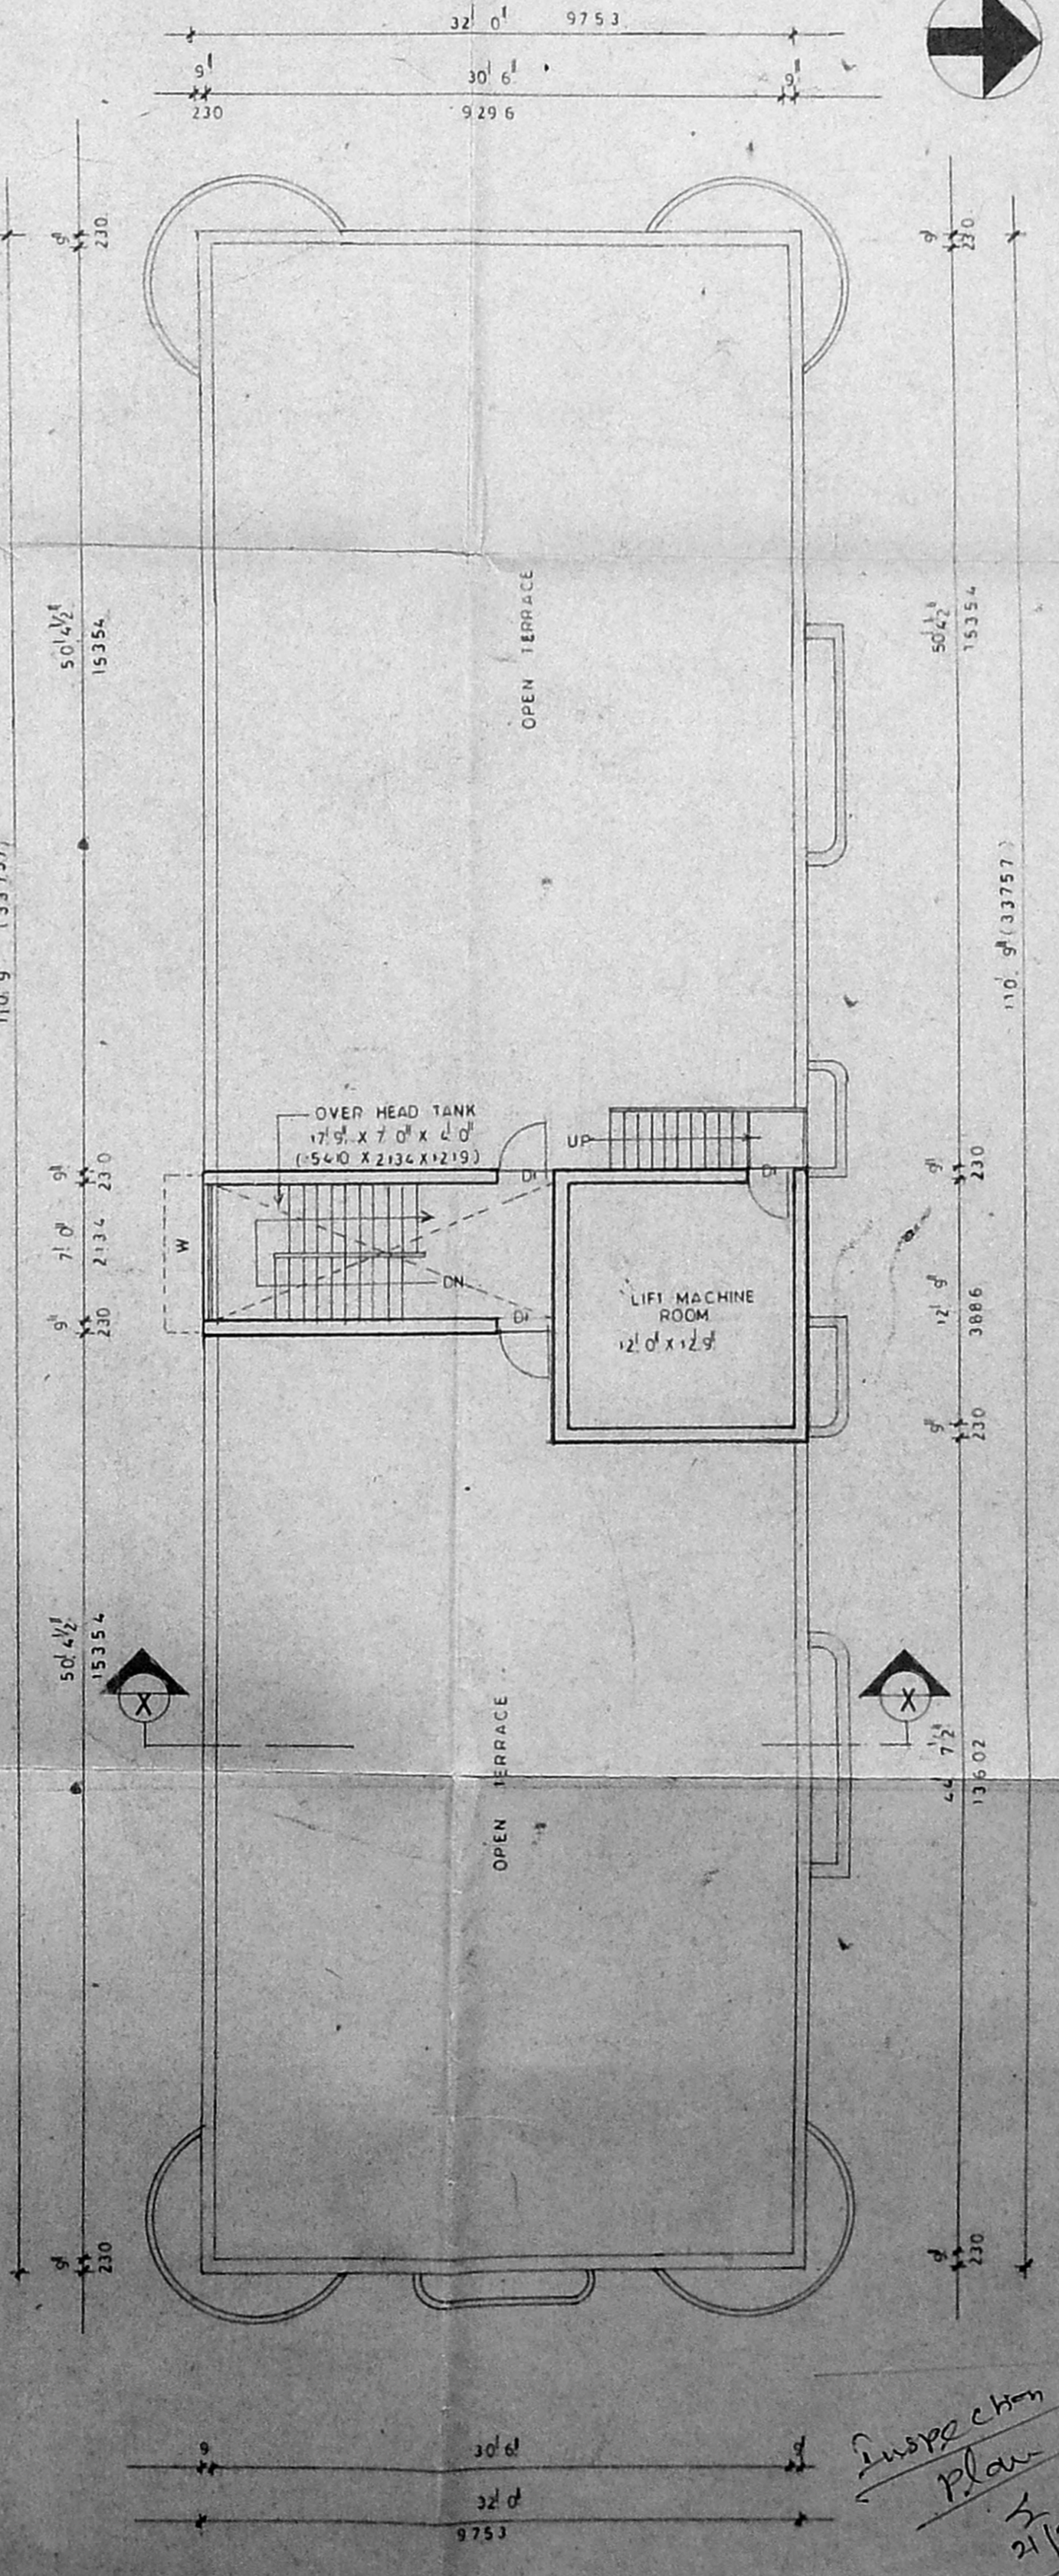

TERRACE FLOOR PLAN

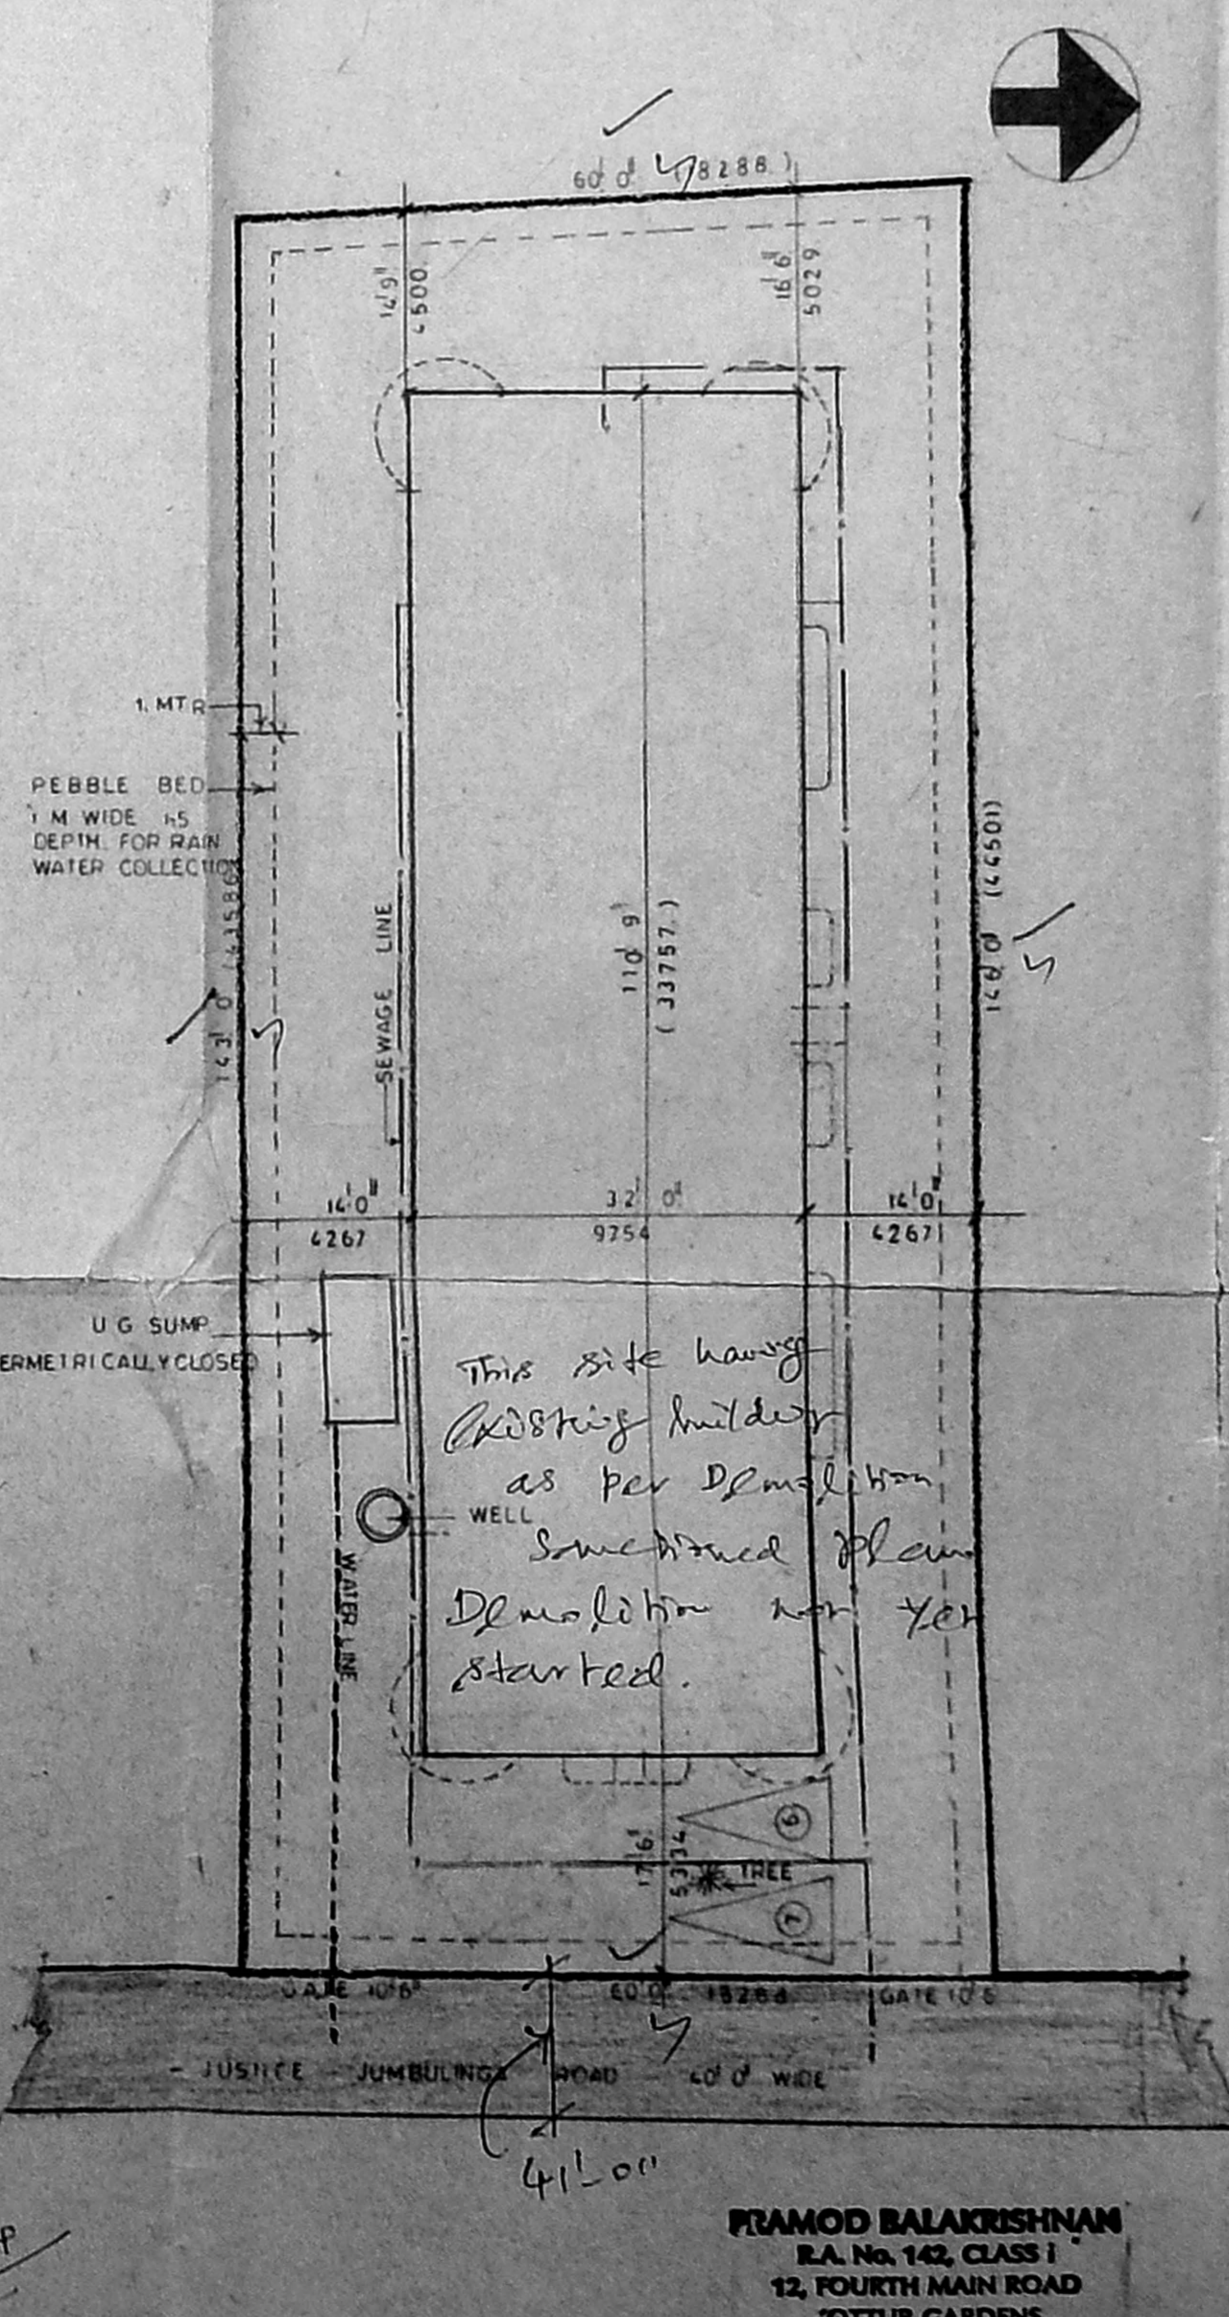

SITE PLAN SCALE 1:200 (1" = 10' 0")

SCHEDULE OF JOINERY

TYPE	DESCRIPTION	WIDTH	HEIGHT
D	T.W. MAIN DOOR	4' 0"	7' 0"
D1	T.W. DOOR	4' 0"	7' 0"
D2	do	2' 6"	7' 0"
W	T.W. GLAZED WINDOW	6' 0"	6' 6"
W1	do	5' 0"	6' 6"
V	VENTILATOR	2' 0"	3' 0"
W2	T.W. GLAZED WINDOW	4' 0"	6' 6"
D V	T.W. DOOR CUM VENTILATOR	2' 0"	7' 0"

SPECIFICATION

FOUNDATION R.C.C. FOOTINGS TO BE LAID OVER A BED OF P.C.C. 1:4:8 OVER A BED OF SAND CUSHION. BRICK WALL TO BE SUPPORTED BY PLINTH BEAM.

SUPER STRUCTURE BRICK WORK IN CM 1:5.

R.C.C. BEAMS LINTELS SLABS SLAB SUNSHADES ETC IN 1:2:4 M-X WITH SUITABLE REINFORCEMENT.

FINISHES MOSAIC TILE FLOORING WALLS ARE PLASTERED WITH 1:4 MIX AND PAINTED.

JOINERY BEST INDIAN TEAKWOOD AND GOOD QUALITY ALUMINIUM EXTRUSION.

AREA STATEMENT

SITE AREA	8670.571	805.78 M ²
GROUND FLOOR	3544	329.36 M ²
FIRST FLOOR	3675.07	341.54 M ²
SECOND FLOOR	3675.07	341.54 M ²
THIRD FLOOR	3675.07	341.54 M ²
TOTAL	14569.22	

LESS NON P.S.I. AREA 1666.731
 TOTAL BUILT UP AREA 12902.47
 P.S.I. COVERED 12902.47 = 1488
 8670.57

REFERENCE

PROPOSED ROAD
 BOUNDARY
 SEWAGE LINE
 WATER LINE

SIGNATURE OF LICENCED SURVEYOR
 PRAMOD BALAKRISHNAN RA No 142
 SIGNATURE OF OWNER

CORPORATION DRAWING

PROJECT New No 17
 PROPOSED APARTMENT BUILDING AT NO. 17 JUSTICE JAMBULINGAM MUDALIAR ROAD DOOR NO 78 R/S 1079/1 MYLAPORE MADRAS 6

editice.

ARCHITECTURE	INTERIORS
12, LINK ROAD, KOTTURGARDENS, KOTTURURAM, MADRAS 65	
JOB NO. 274	DRG. NO. 2
SCALE 1/8" = 1' 0"	REVISIONS
DATE JAN 93	