

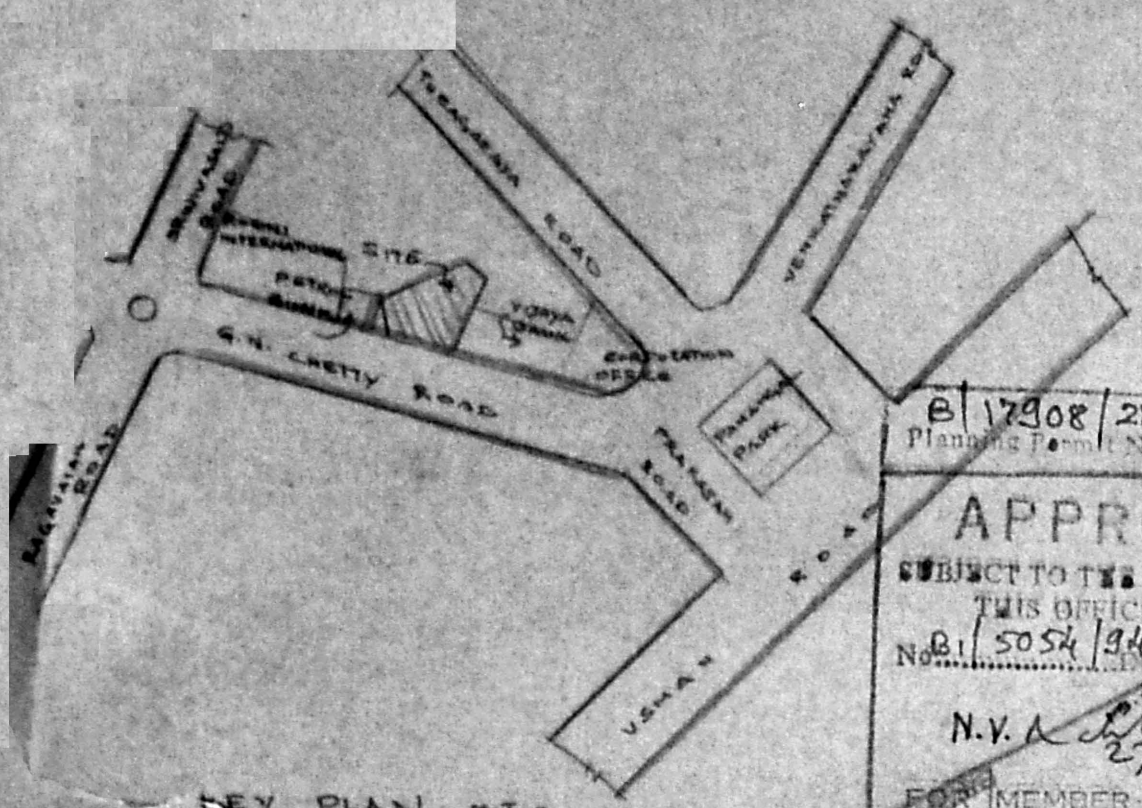


MMDA B/PP NO. /  
 C.No. B1/5054/94  
 PART 1/1994  
 PART 2/1994  
 A.P. No. 21/5/94

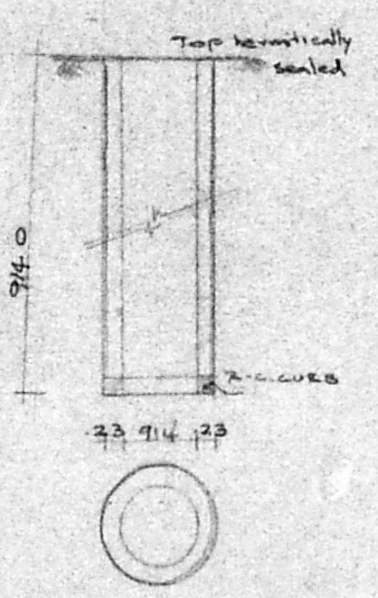


B/17908/283 A/c/94  
 Planning Form No. ....  
**APPROVED**  
 SUBJECT TO THE CONDITIONS IN  
 THIS OFFICE LETTER  
 No. B1/5054/94 2/94  
 N.V.A. *[Signature]*  
 27/7/94  
 FOR MEMBER SECRETARY  
 MADRAS METROPOLITAN  
 DEVELOPMENT AUTHORITY  
 MADRAS-600 008.

KEY PLAN N.T.S.

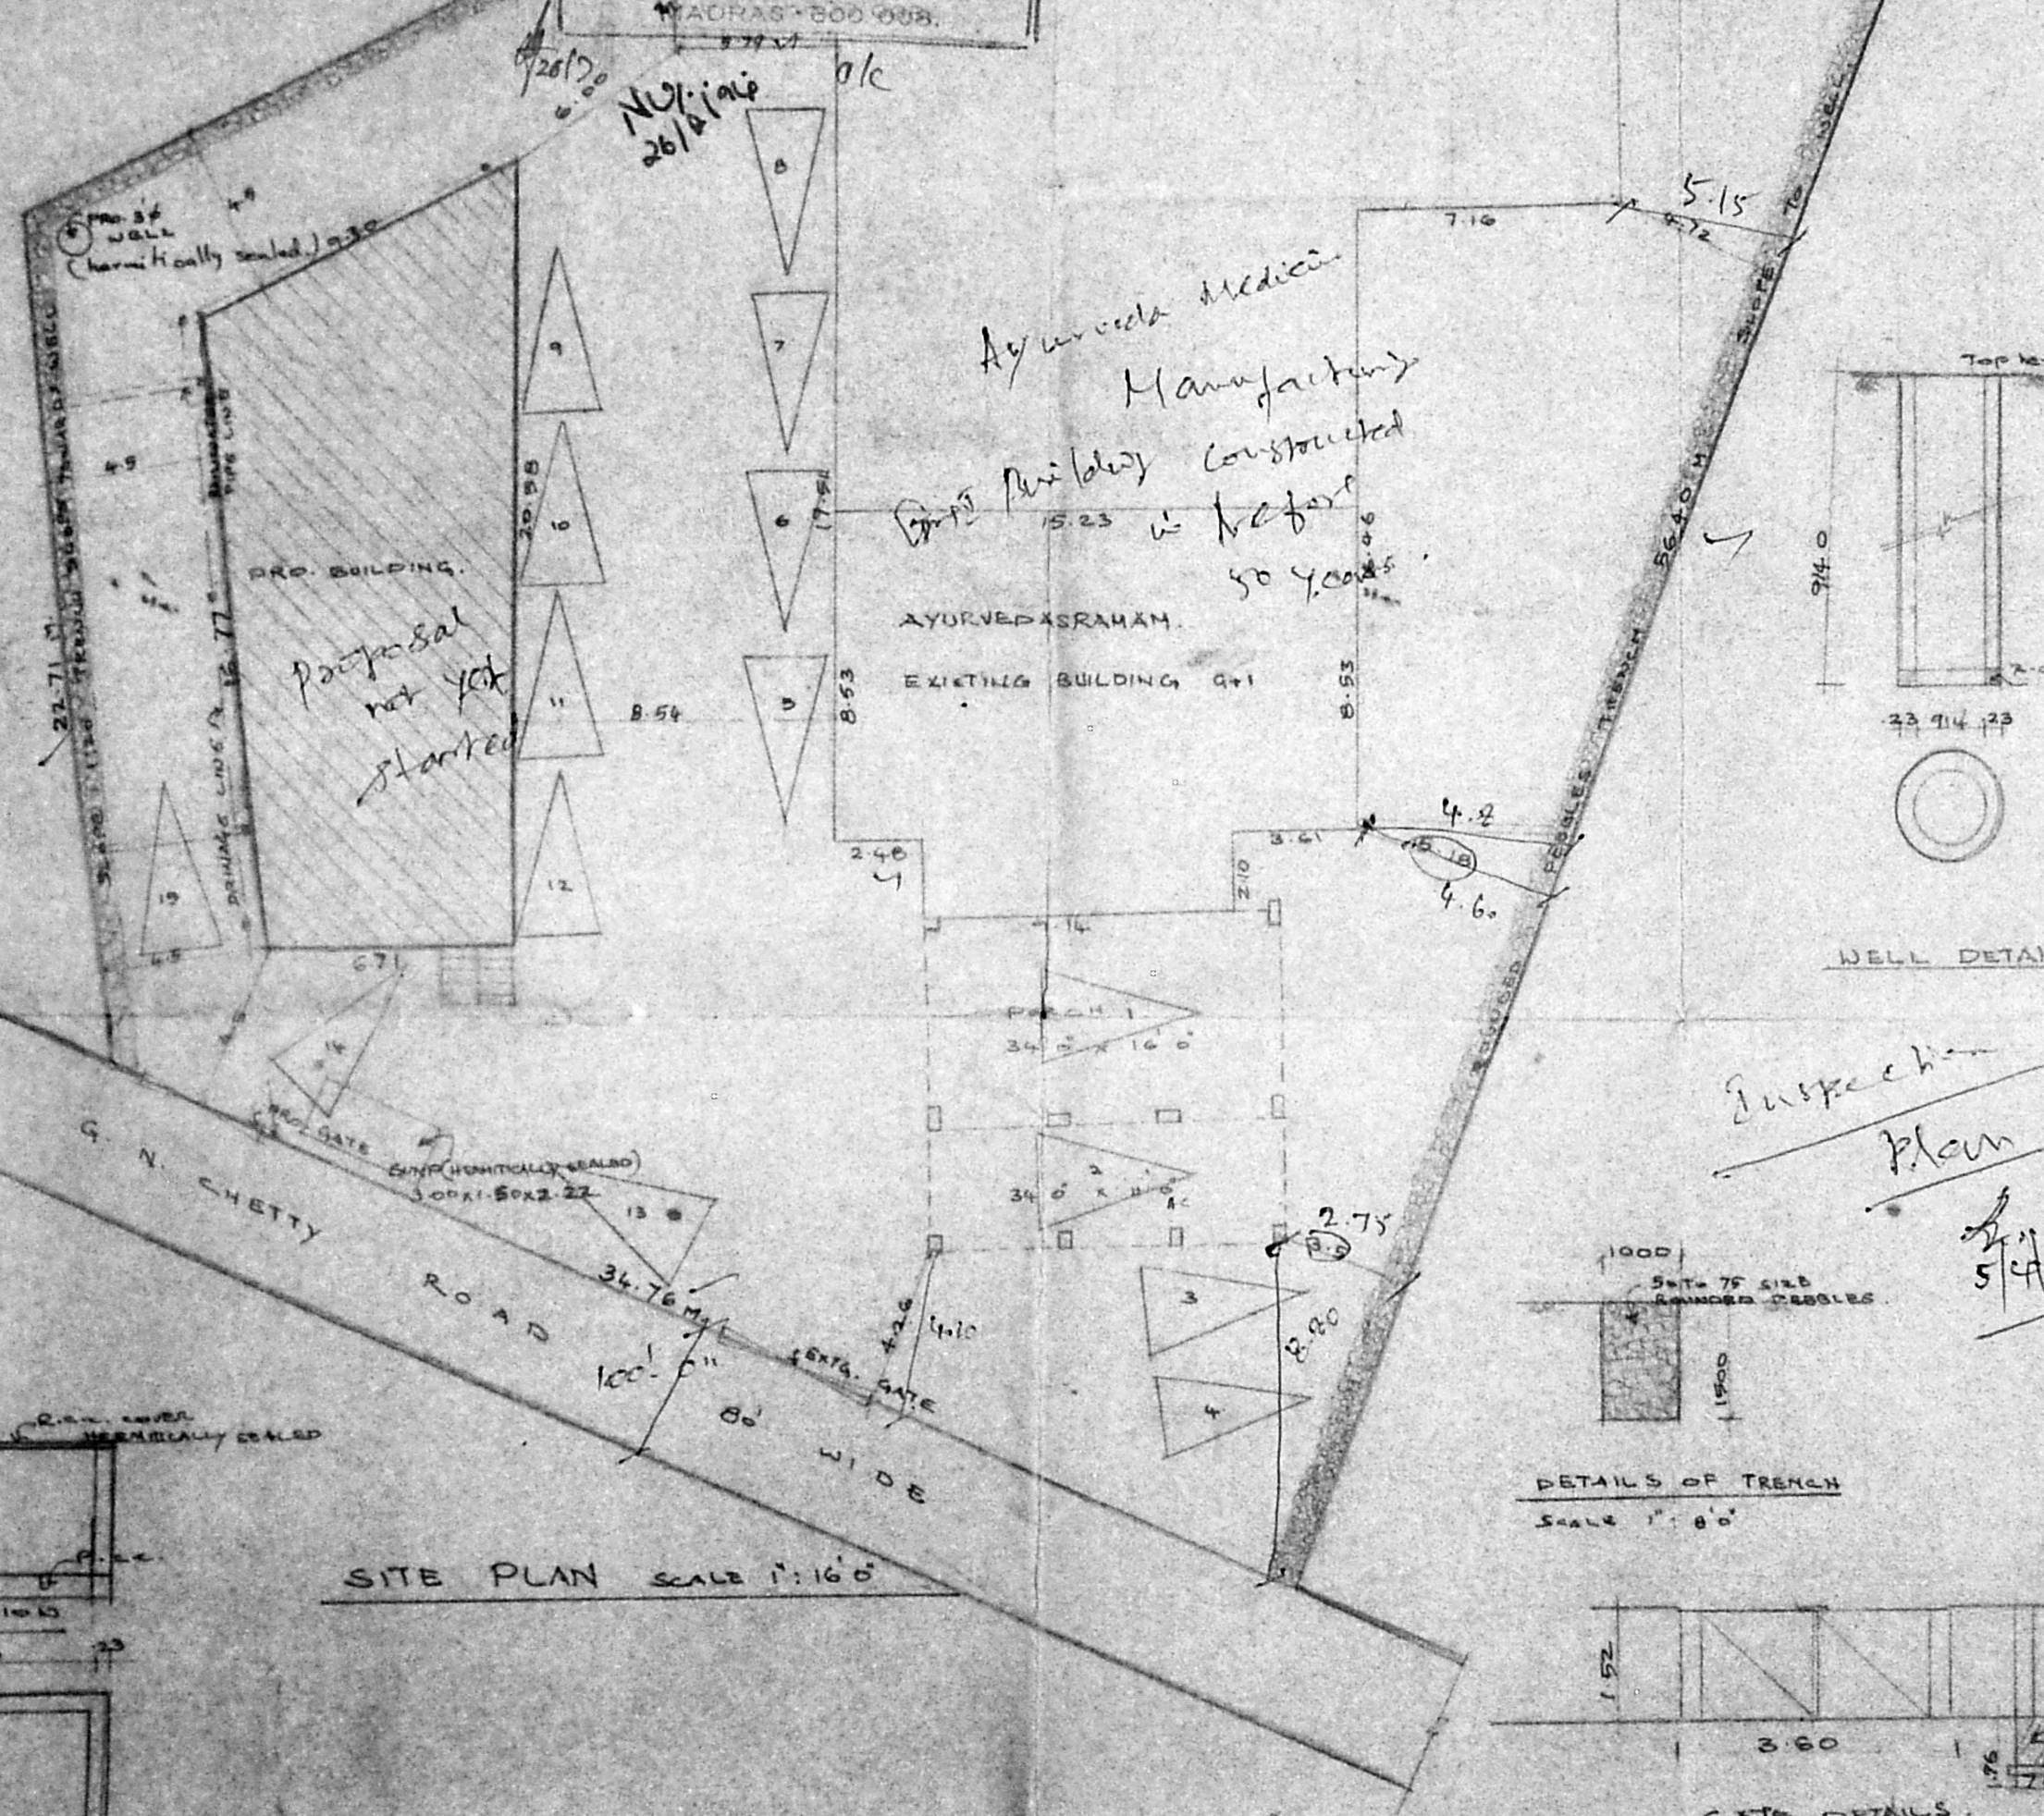


WELL DETAILS


Inspection  
 Plan  
 5/11/94

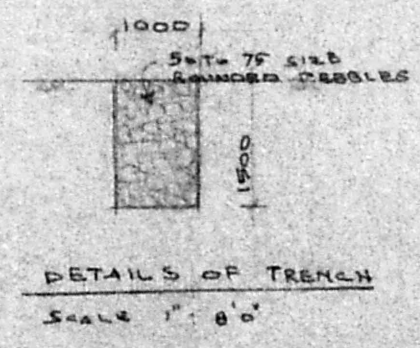

DETAILS OF TRENCH  
 SCALE 1" = 8'0"

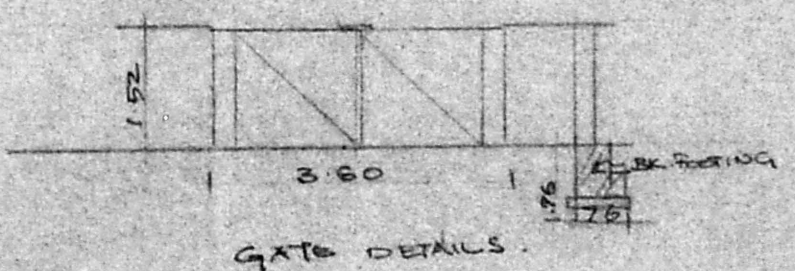

GATE DETAILS

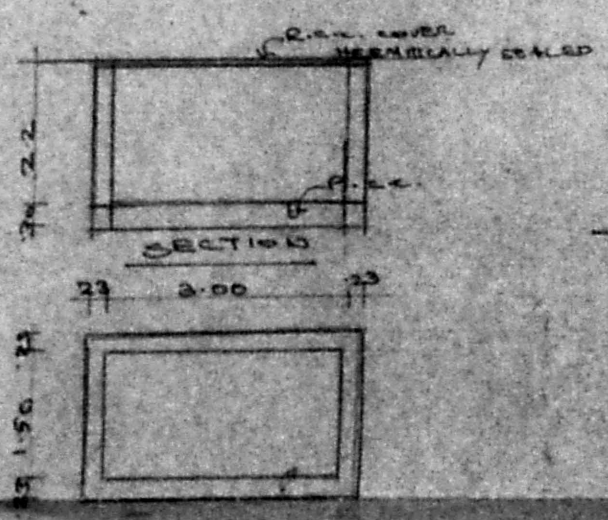

SUMP DETAILS

SITE PLAN SCALE 1" = 16'0"

PROPOSED ADDITIONAL  
 CONSTRUCTION AT DOOR NO. 70,  
 S.No. 5375/2, BLOCK No. 122  
 AT G.N. ROAD, T. DAGAR,  
 MADRAS-17

PRO. COLOR —  
 EXTG. COLOR —  
 ROAD COLOR —  
 SITE COLOR —

SCALE 1" = 5'0", 1:100  
 SHEET No. 2  
 DATE - 17-2-94.


FOR: Mr. D. GOPALACHARLU.

*[Signature]*  
 OWNER


*[Signature]*  
 S. CHOCKALINGAM B.E. M.S.E.  
 L.S. NO. 213  
 CLASS 2 SURVEYOR  
 CORPORATION OF MADRAS  
 LICENSED SURVEYOR.

ARCHITECTS:  
 SRINIVASA ENTERPRISES,  
 76, BAZULLAH ROAD,  
 MADRAS-17.  
 PHONE 825462.




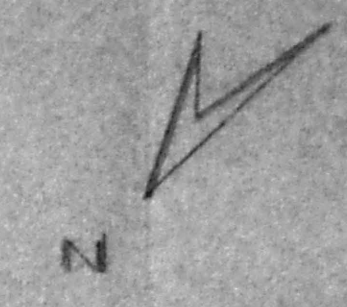


Planning Permit No. B1/5054/94  
**APPROVED**  
 SUBJECT TO THE CONDITIONS IN THIS LETTER  
 No. B1/5054/94  
 N. V. Srinivas  
 27/11/94  
 FOR MEMBER SECRETARY  
 MUNICIPAL CORPORATION  
 DEVELOPMENT AUTHORITY  
 MADRAS - 600 008.

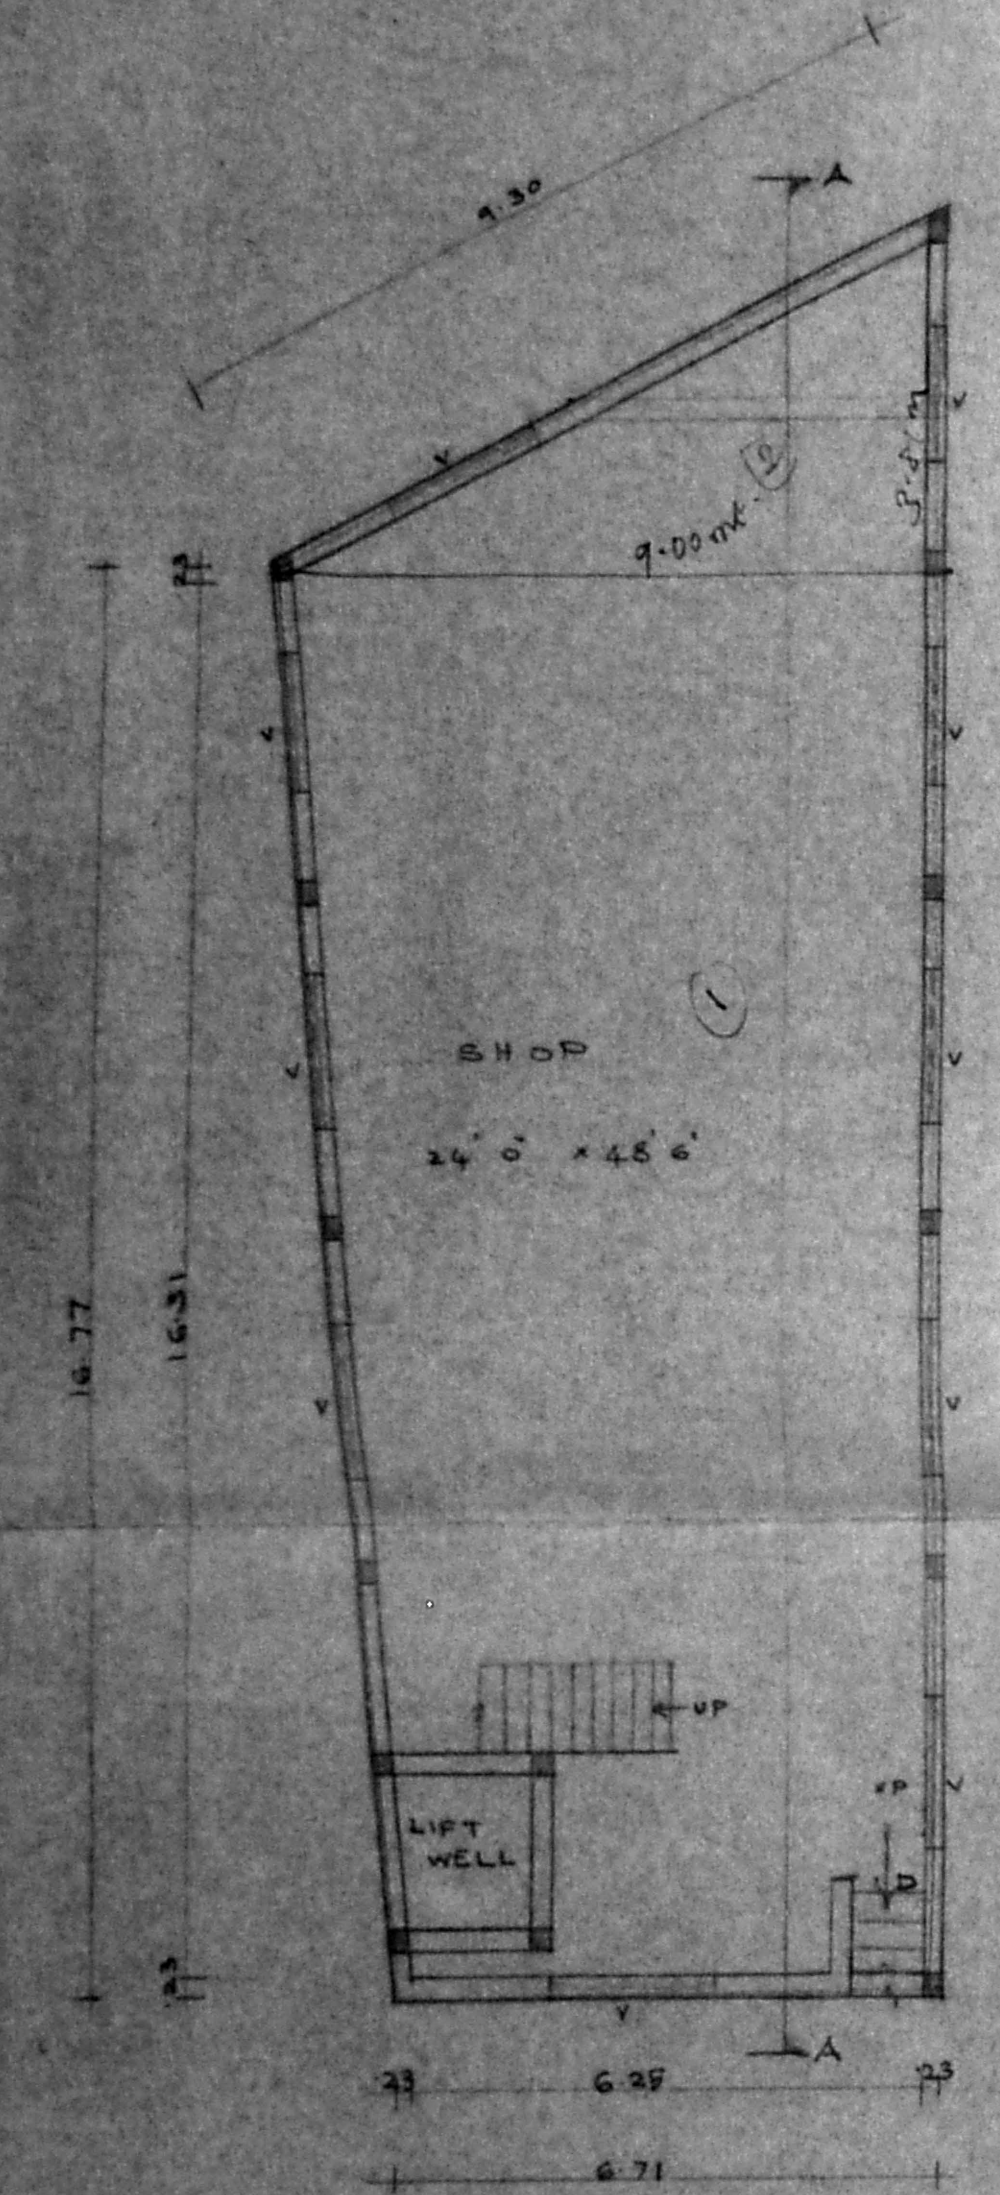


BASEMENT FLOOR PLAN

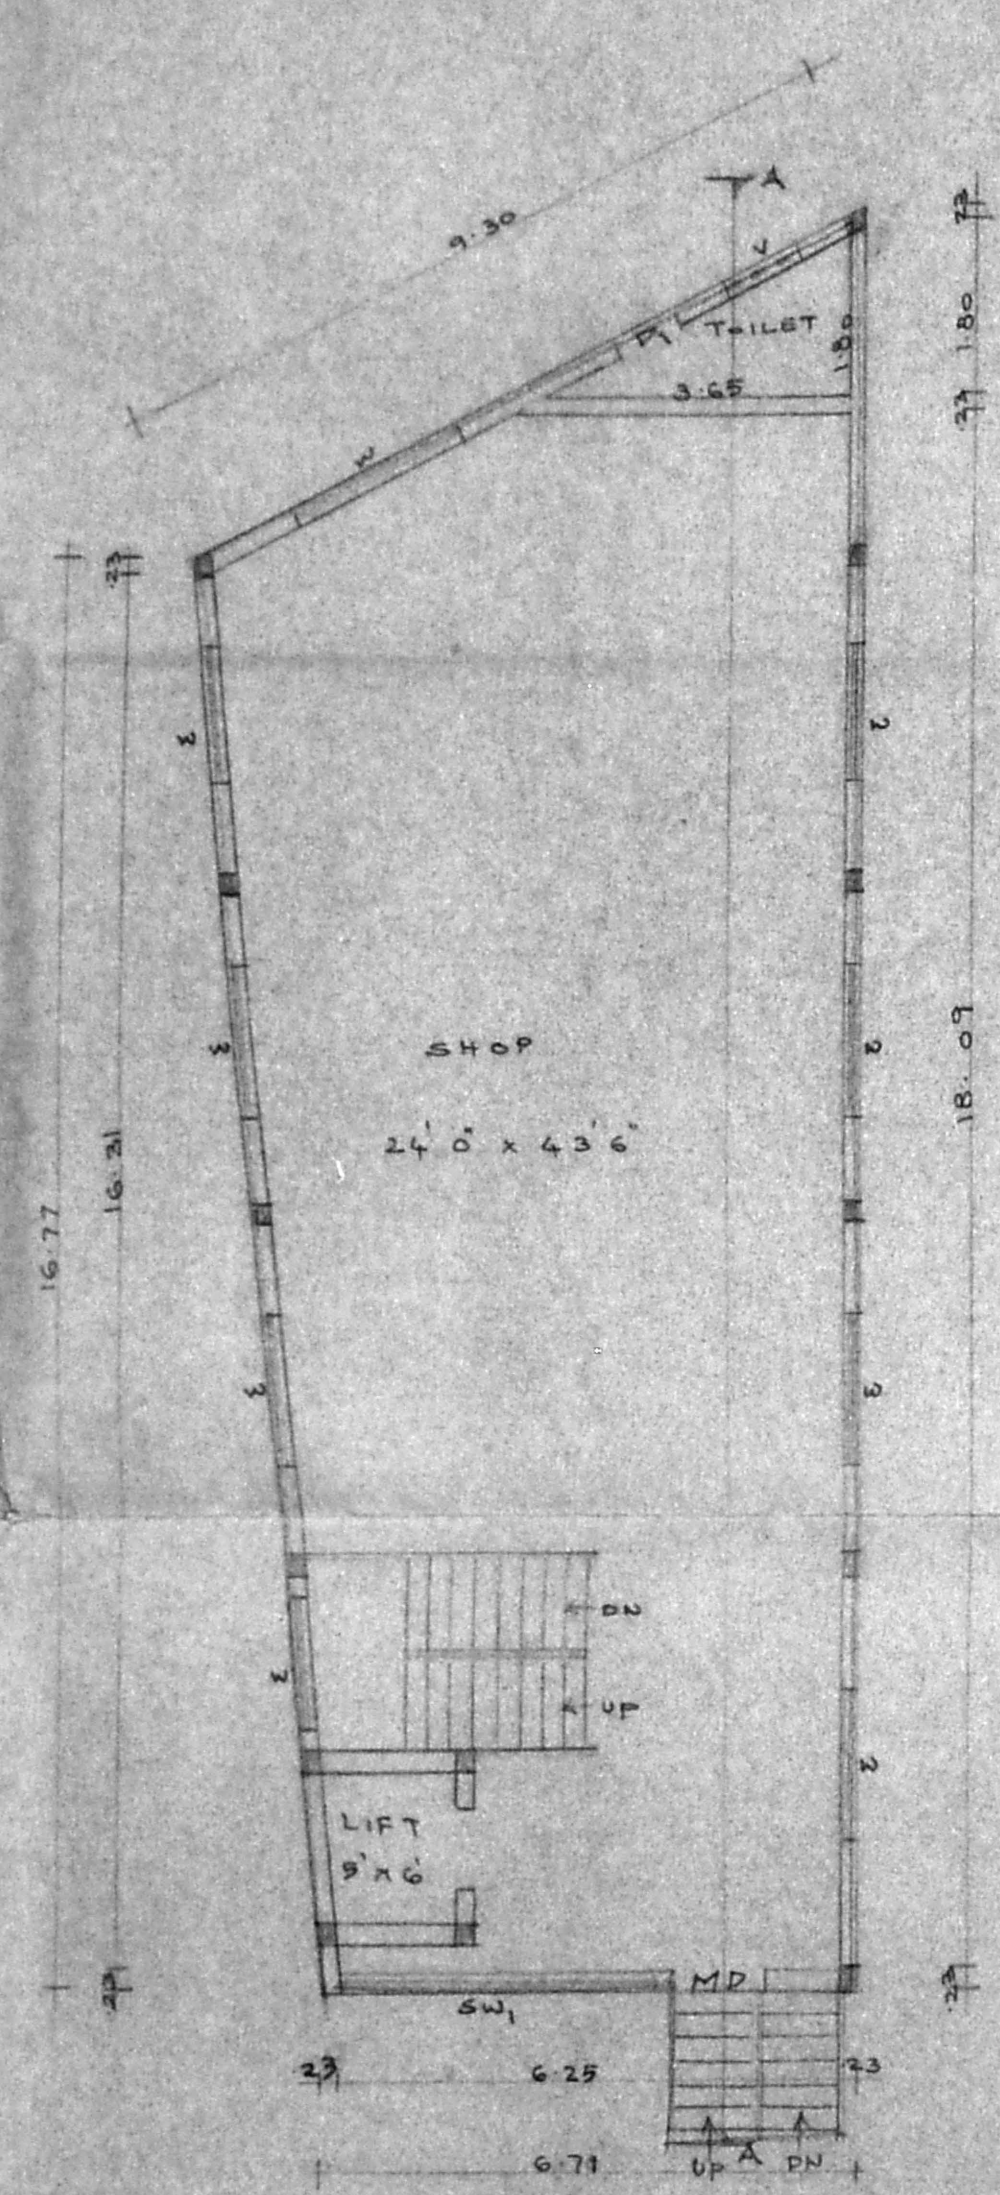


GROUND FLOOR PLAN

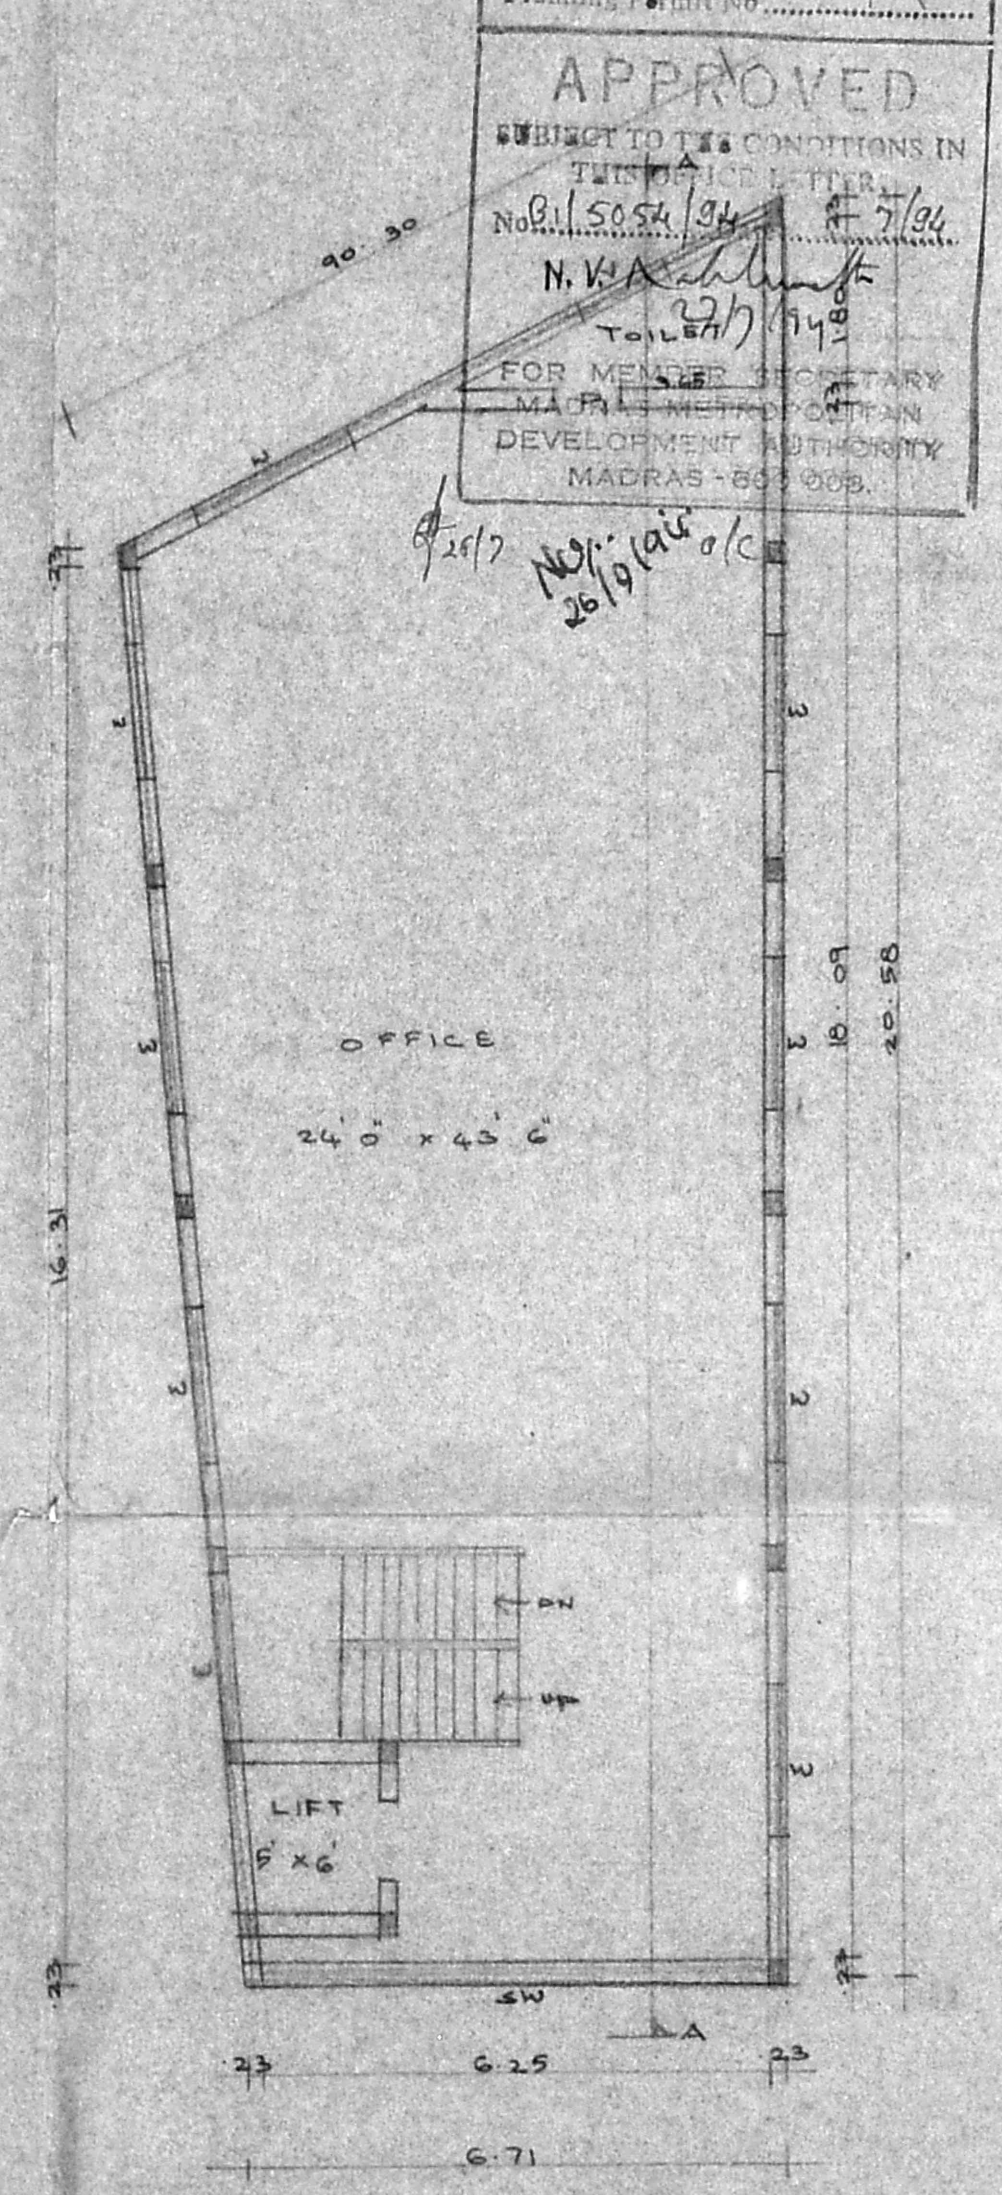


TYPICAL FLOOR PLAN I, II, III FLOORS

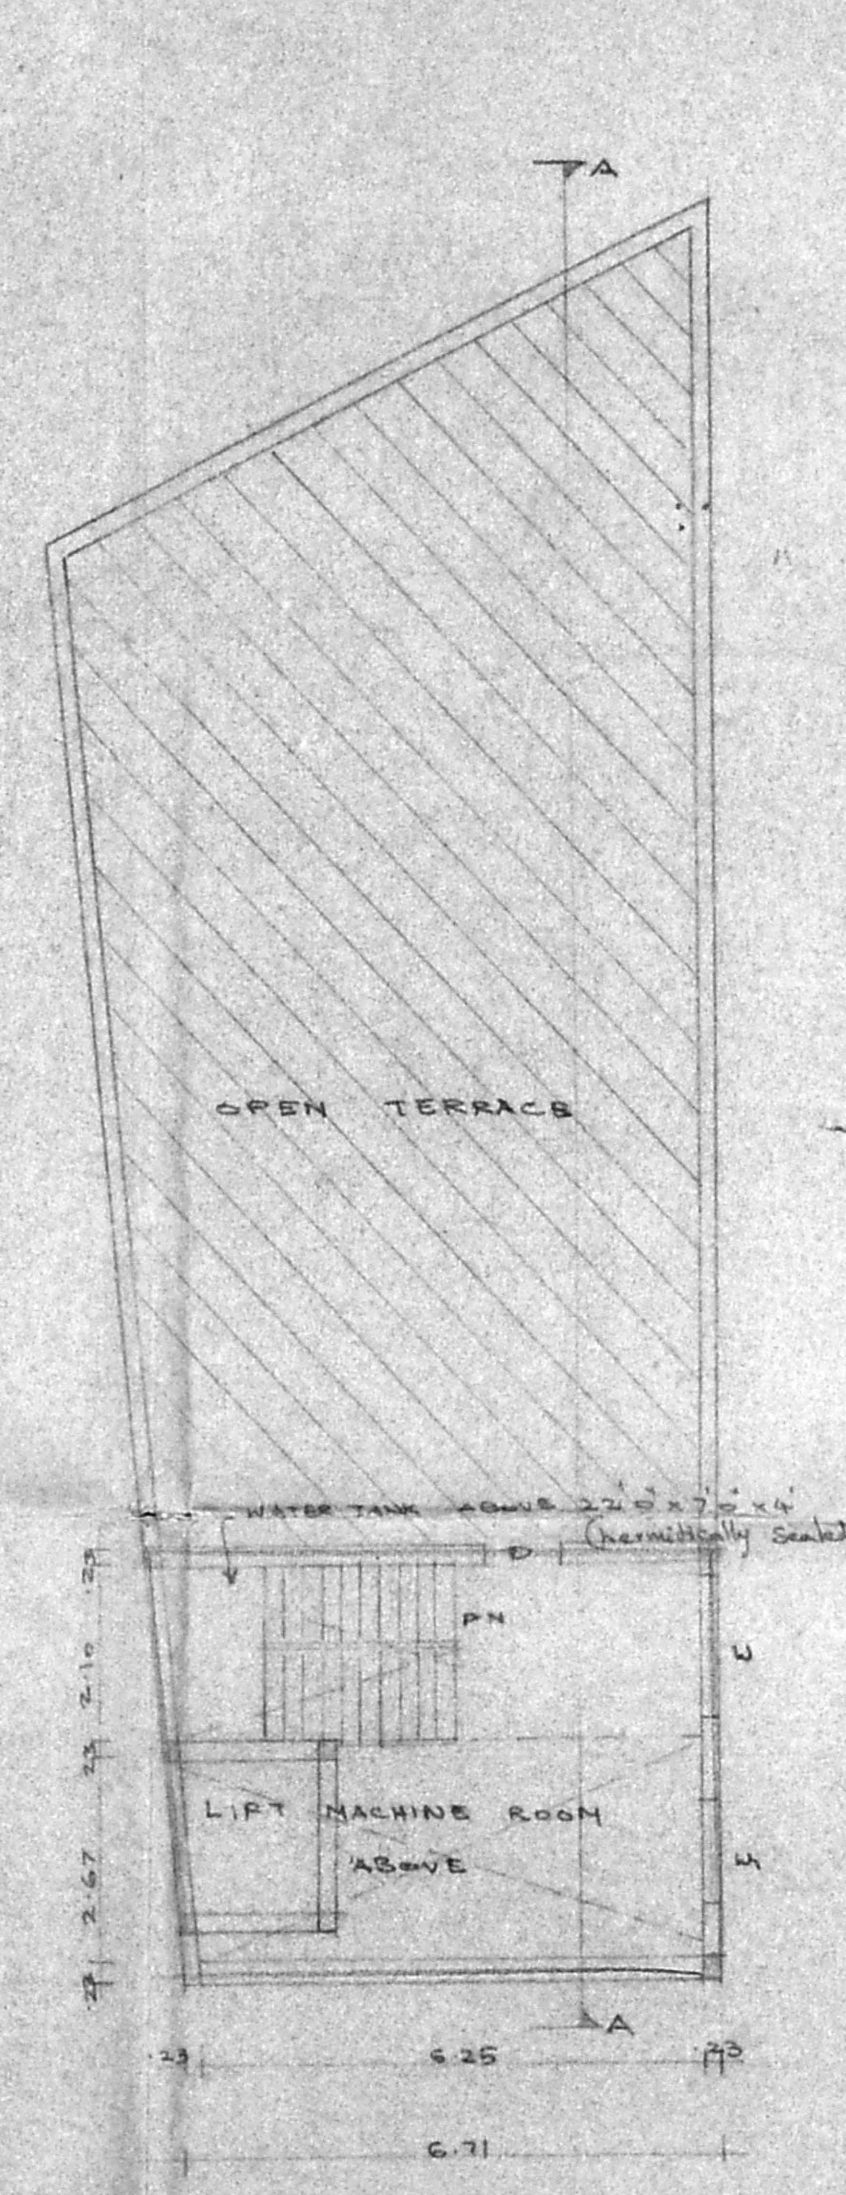

TERRACE FLOOR PLAN

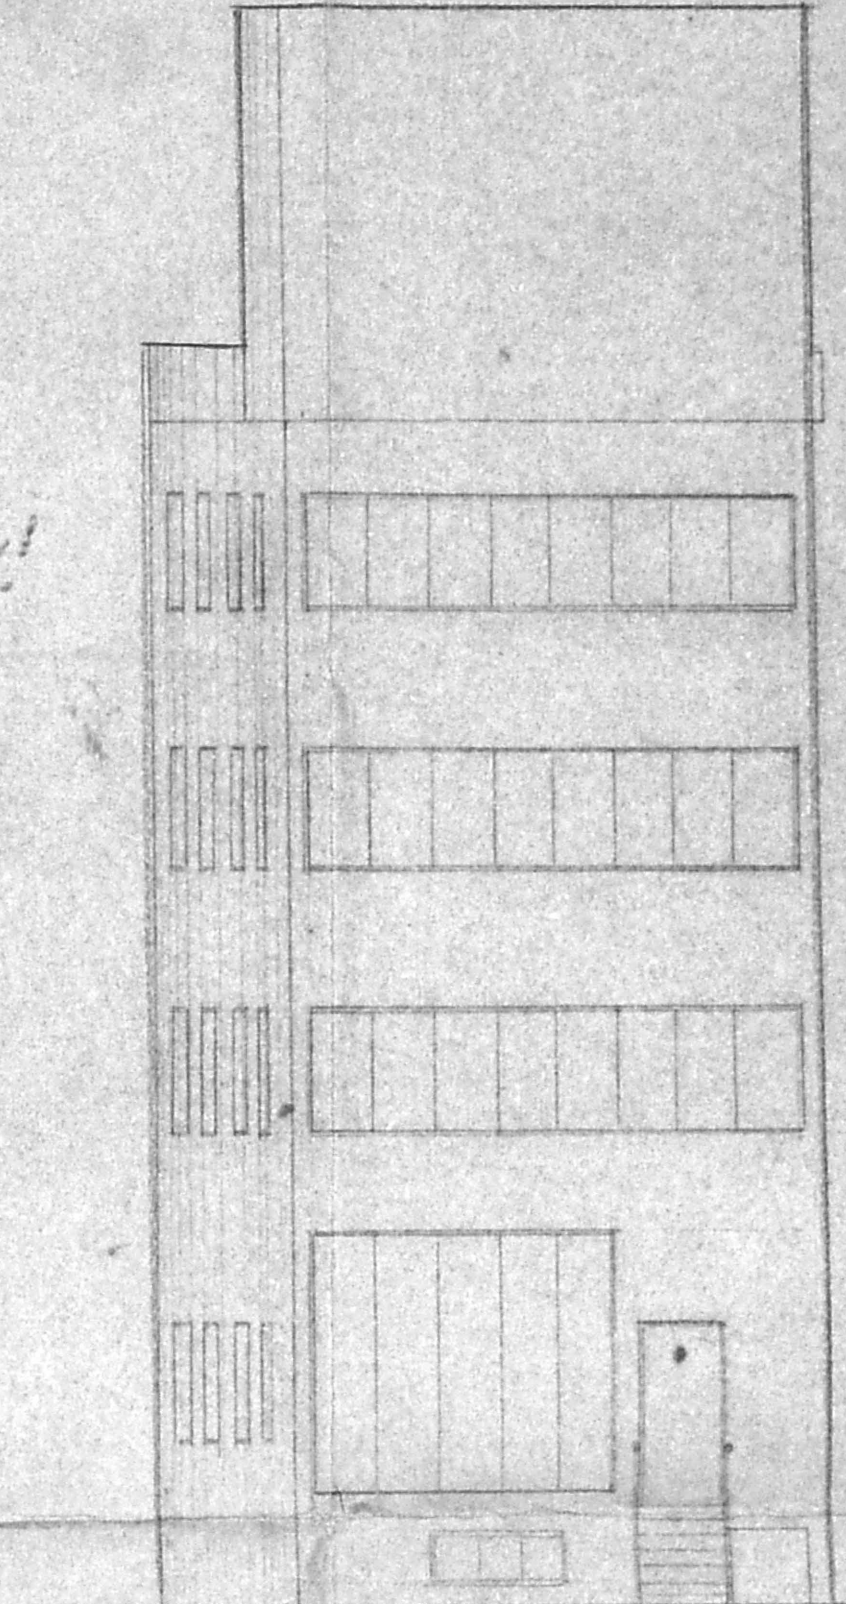

ELEVATION

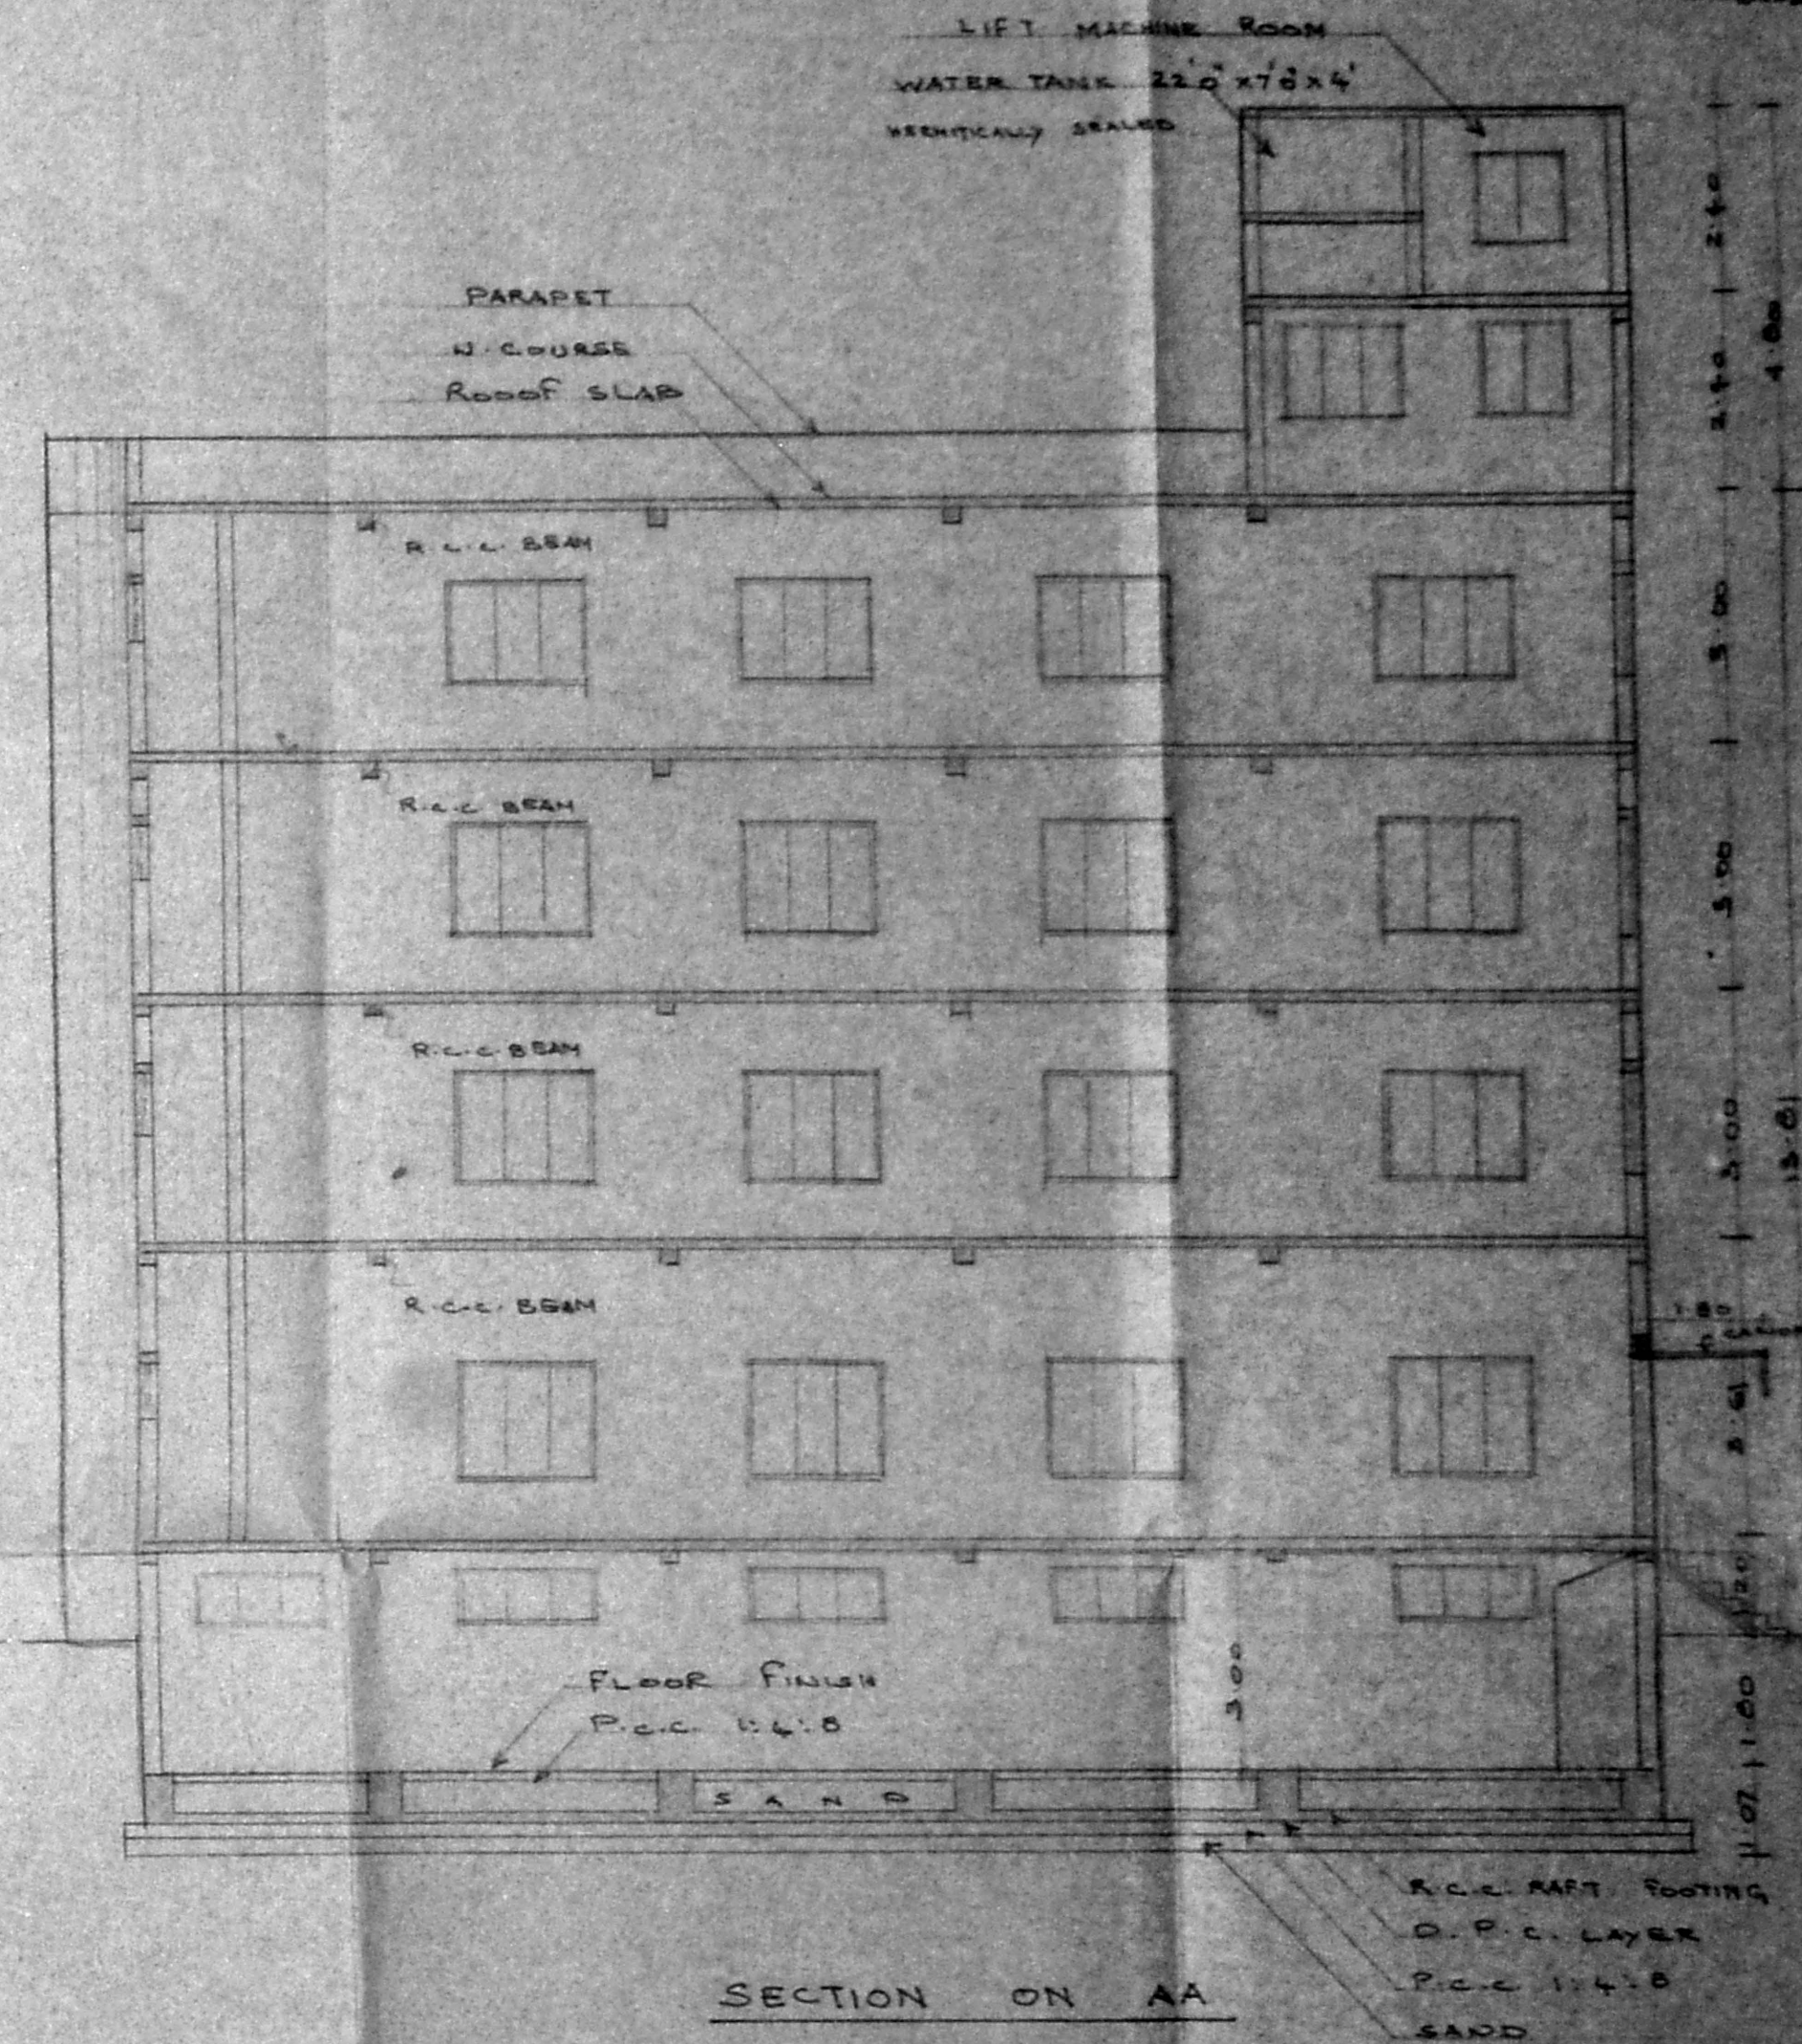

SECTION ON AA

PROPOSED ADDITIONAL CONSTRUCTIONS  
 AT DOOR No. 70, S.No. 5375/2, BLOCK No. 122 AT  
 G.N. ROAD, T.NAGAR, MADRAS - 17.  
  
 FOR: Mr. P. GOPALACHARU.

**SPECIFICATION:**  
 FOUNDATION: R.C.C. RAFT SLAB, D.P.C. LAYER AND P.C.C., SAND.  
 BASEMENT: F. FINISH WITH MOSAIC TILES.  
 STRUCTURE: BK. WORK IN C.M. 1:5.  
 ROOF SLAB: R.C.C. 1:2:4 M.A. TH. 5".  
 W. COURSE: BK. JELLY LAMP ABOVE TILES.  
 JOINERY: BEST INDIAN TEAK.

**JOINERY:**  
 MD - MAIN DOOR - 1067 X 2137  
 D - DOOR - 962 X 2137  
 D<sub>1</sub> - DOOR - 762 X 2137  
 SW - SPL WINDOW - 6173 X 1350  
 SW<sub>1</sub> - SPL WINDOW - 3500 X 2896  
 W - WINDOW - 1850 X 1350  
 W<sub>1</sub> - " - 1219 X 1350  
 V - VENTILATOR - 914 X 610

PRO. COLOR —  
 EXTG. COLOR  
 ROAD COLOR  
 SITE COLOR  
  
 SCALE 1" = 8'0", 1" = 100.  
 DATE - 2.3.94. SHEET No. 1

*(Signature)*  
 OWNER

*(Signature)*  
 S. Chockalingam, B.E., M.T.E.  
 L.S. No. 213  
 Class 2 Surveyor  
 Corporation of Madras  
 LICENSED SURVEYOR

*(Signature)*  
 SRINIVASA ENTERPRISES,  
 74, BARBICAN ROAD,  
 MADRAS - 17.  
 Phone: 8894788



