



basement floor plan

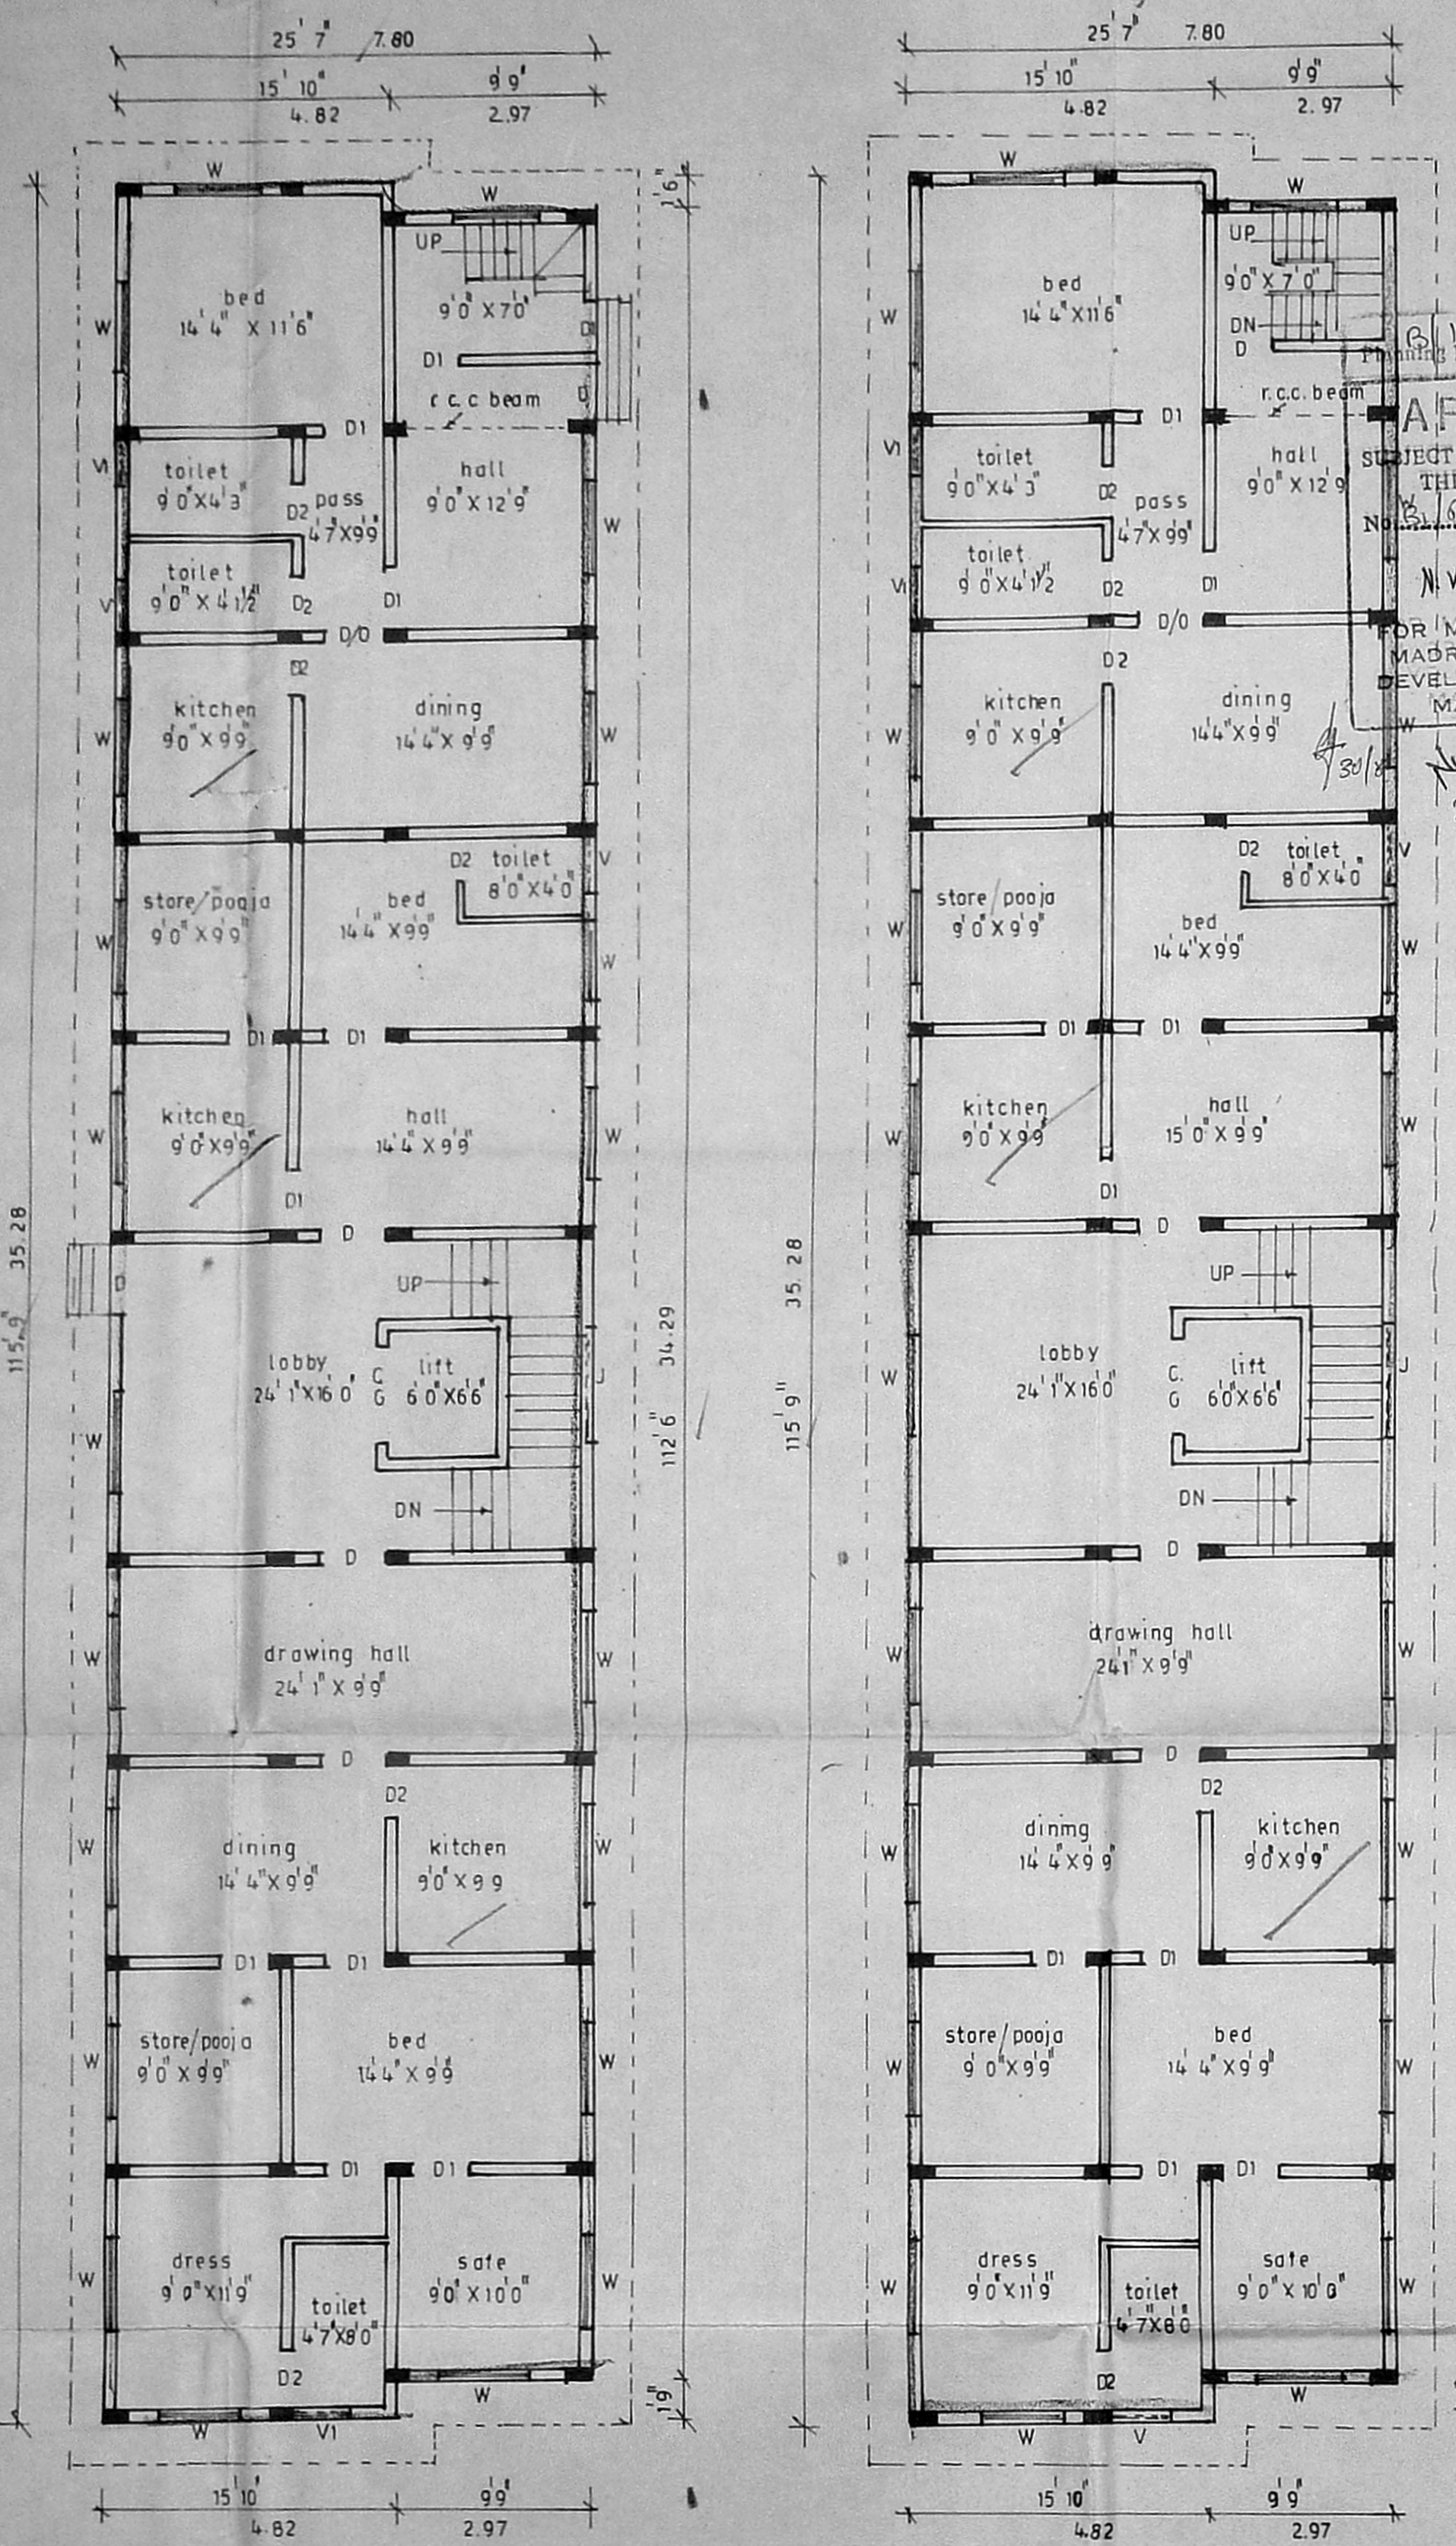


ground floor plan


typical floor plan of first, second & third floor

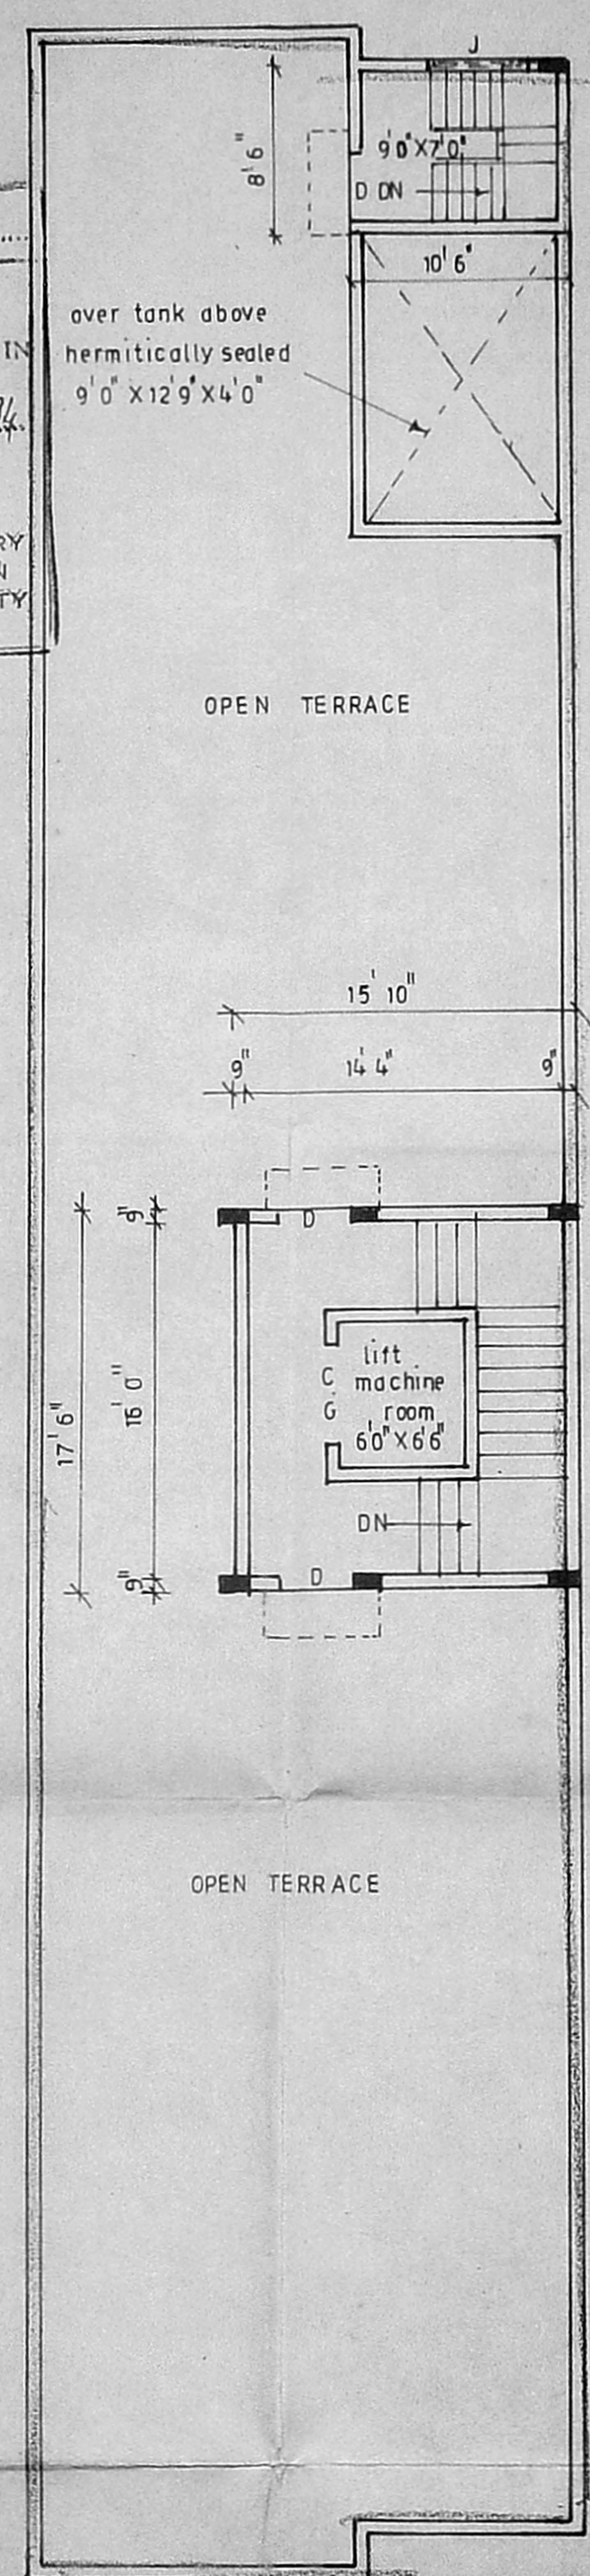


terrace floor plan

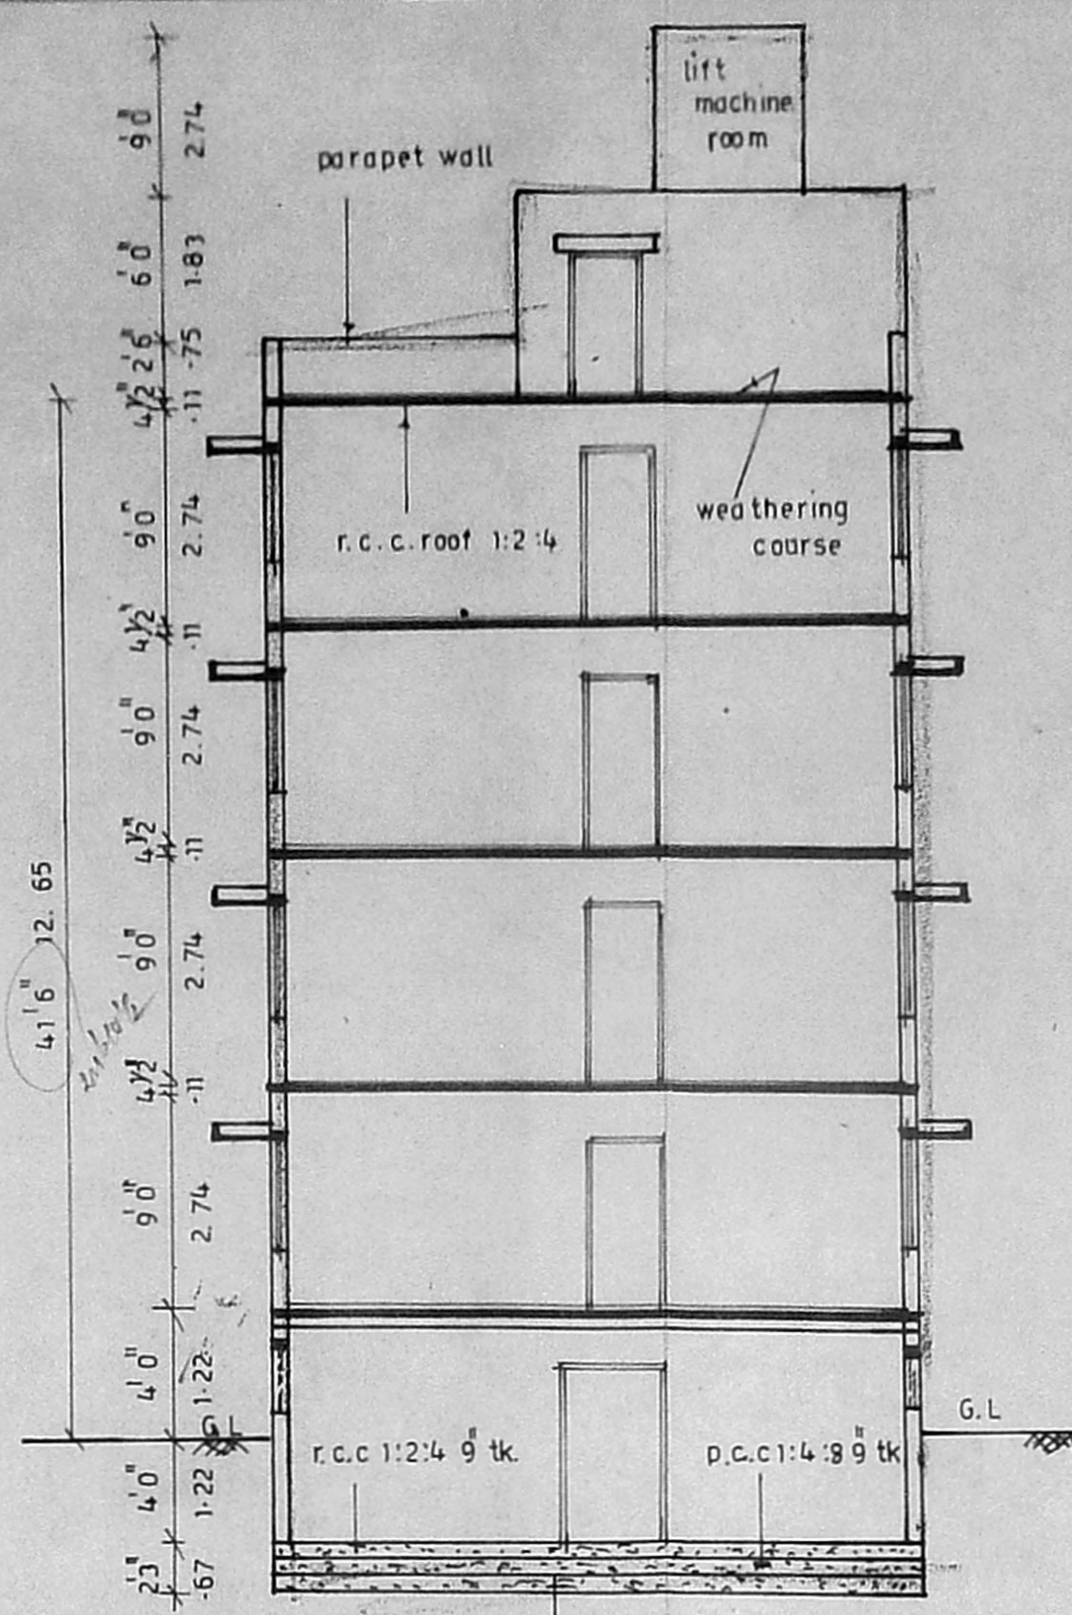


section on 'xx'

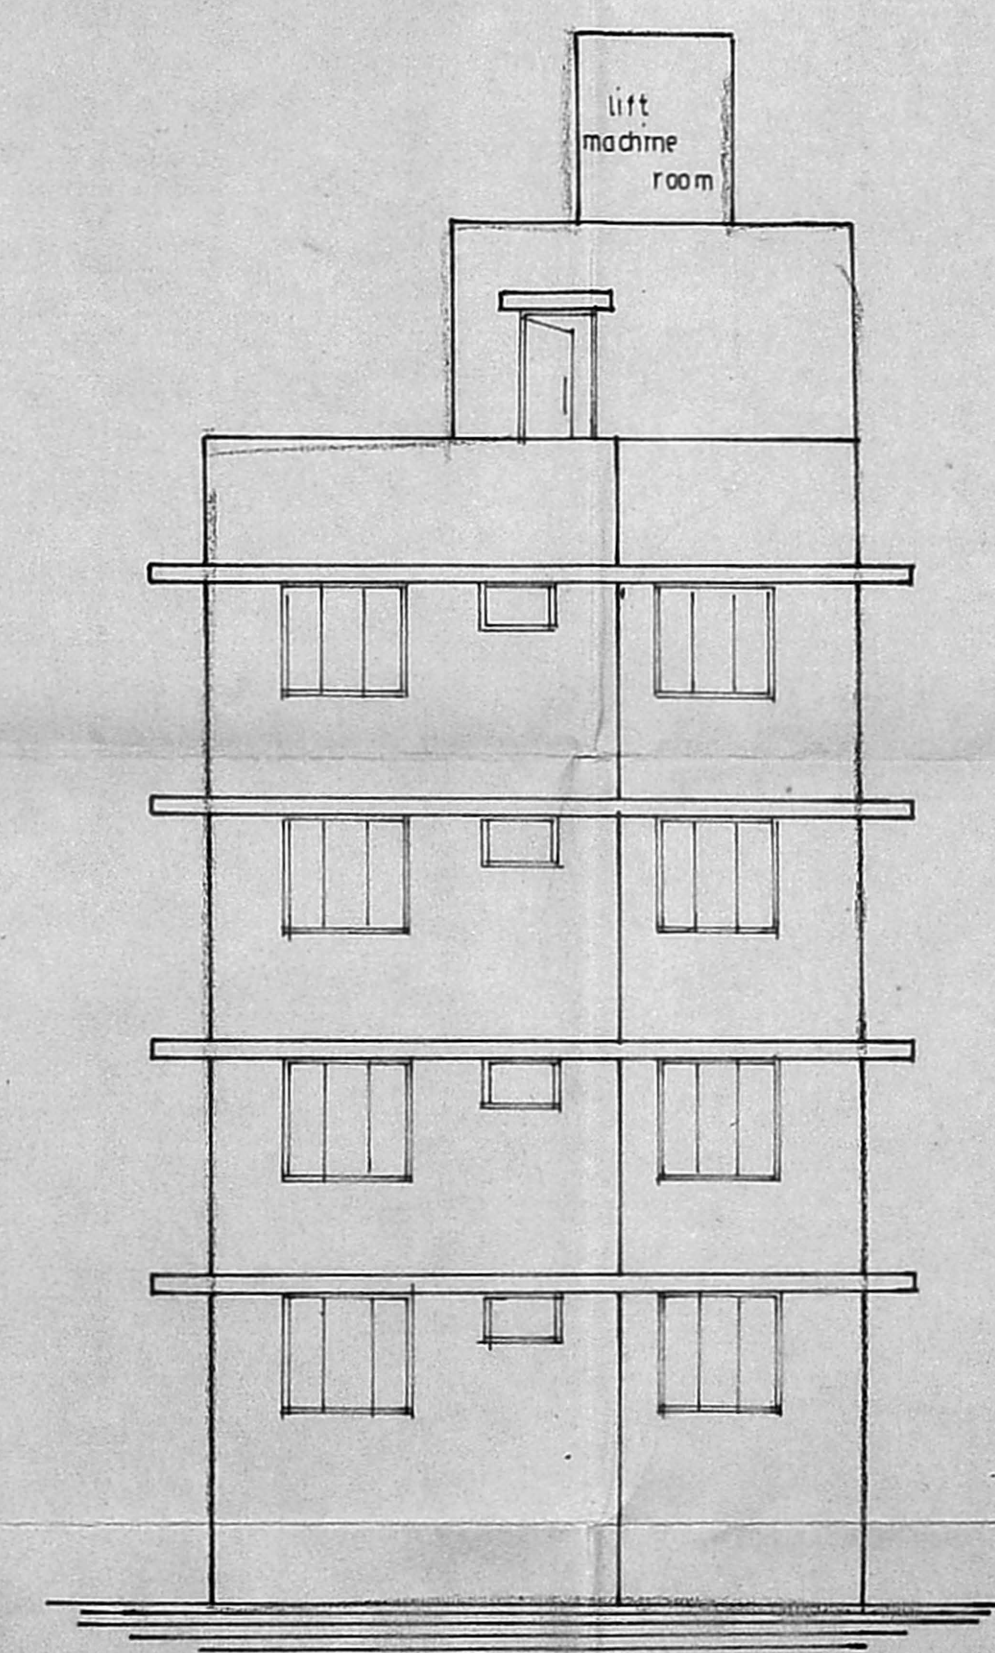

front elevation

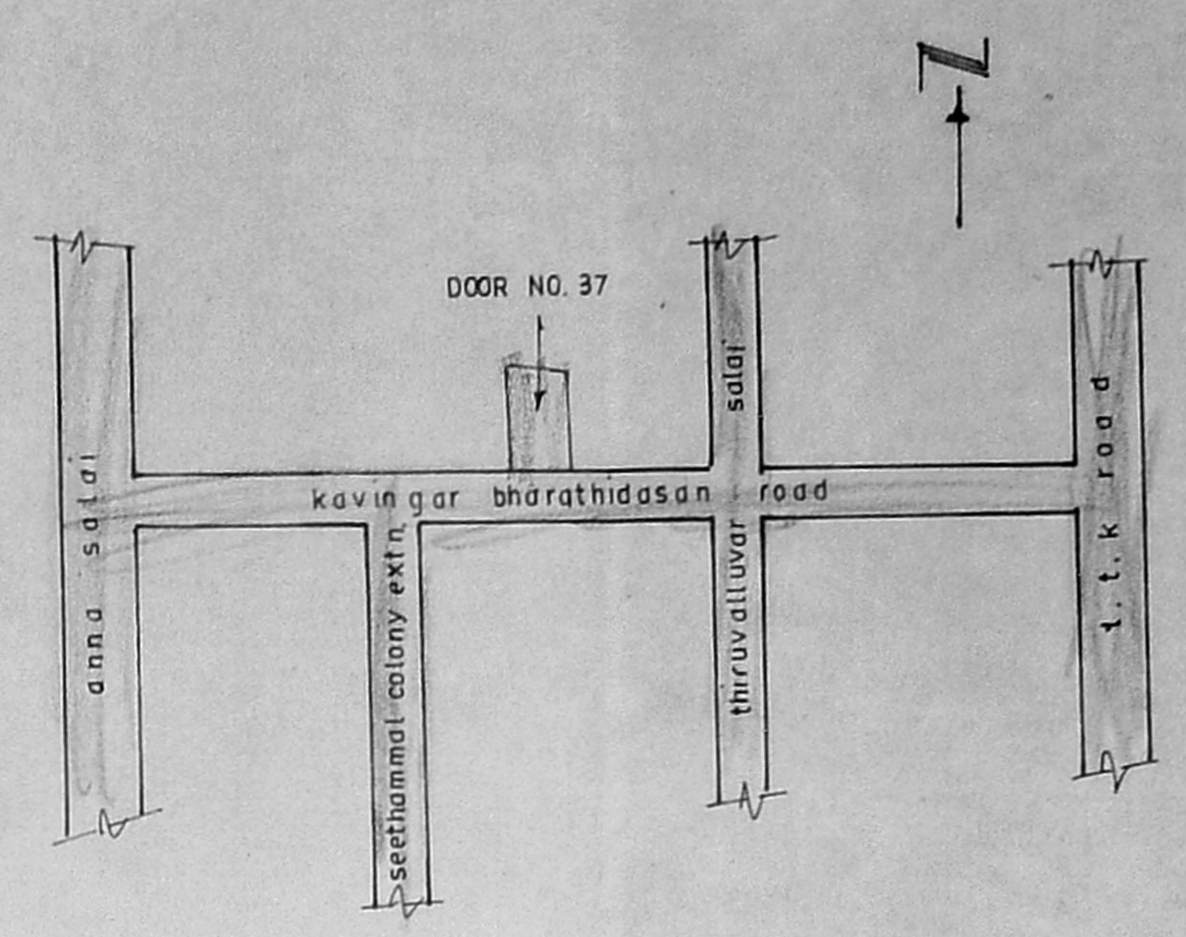

key plan

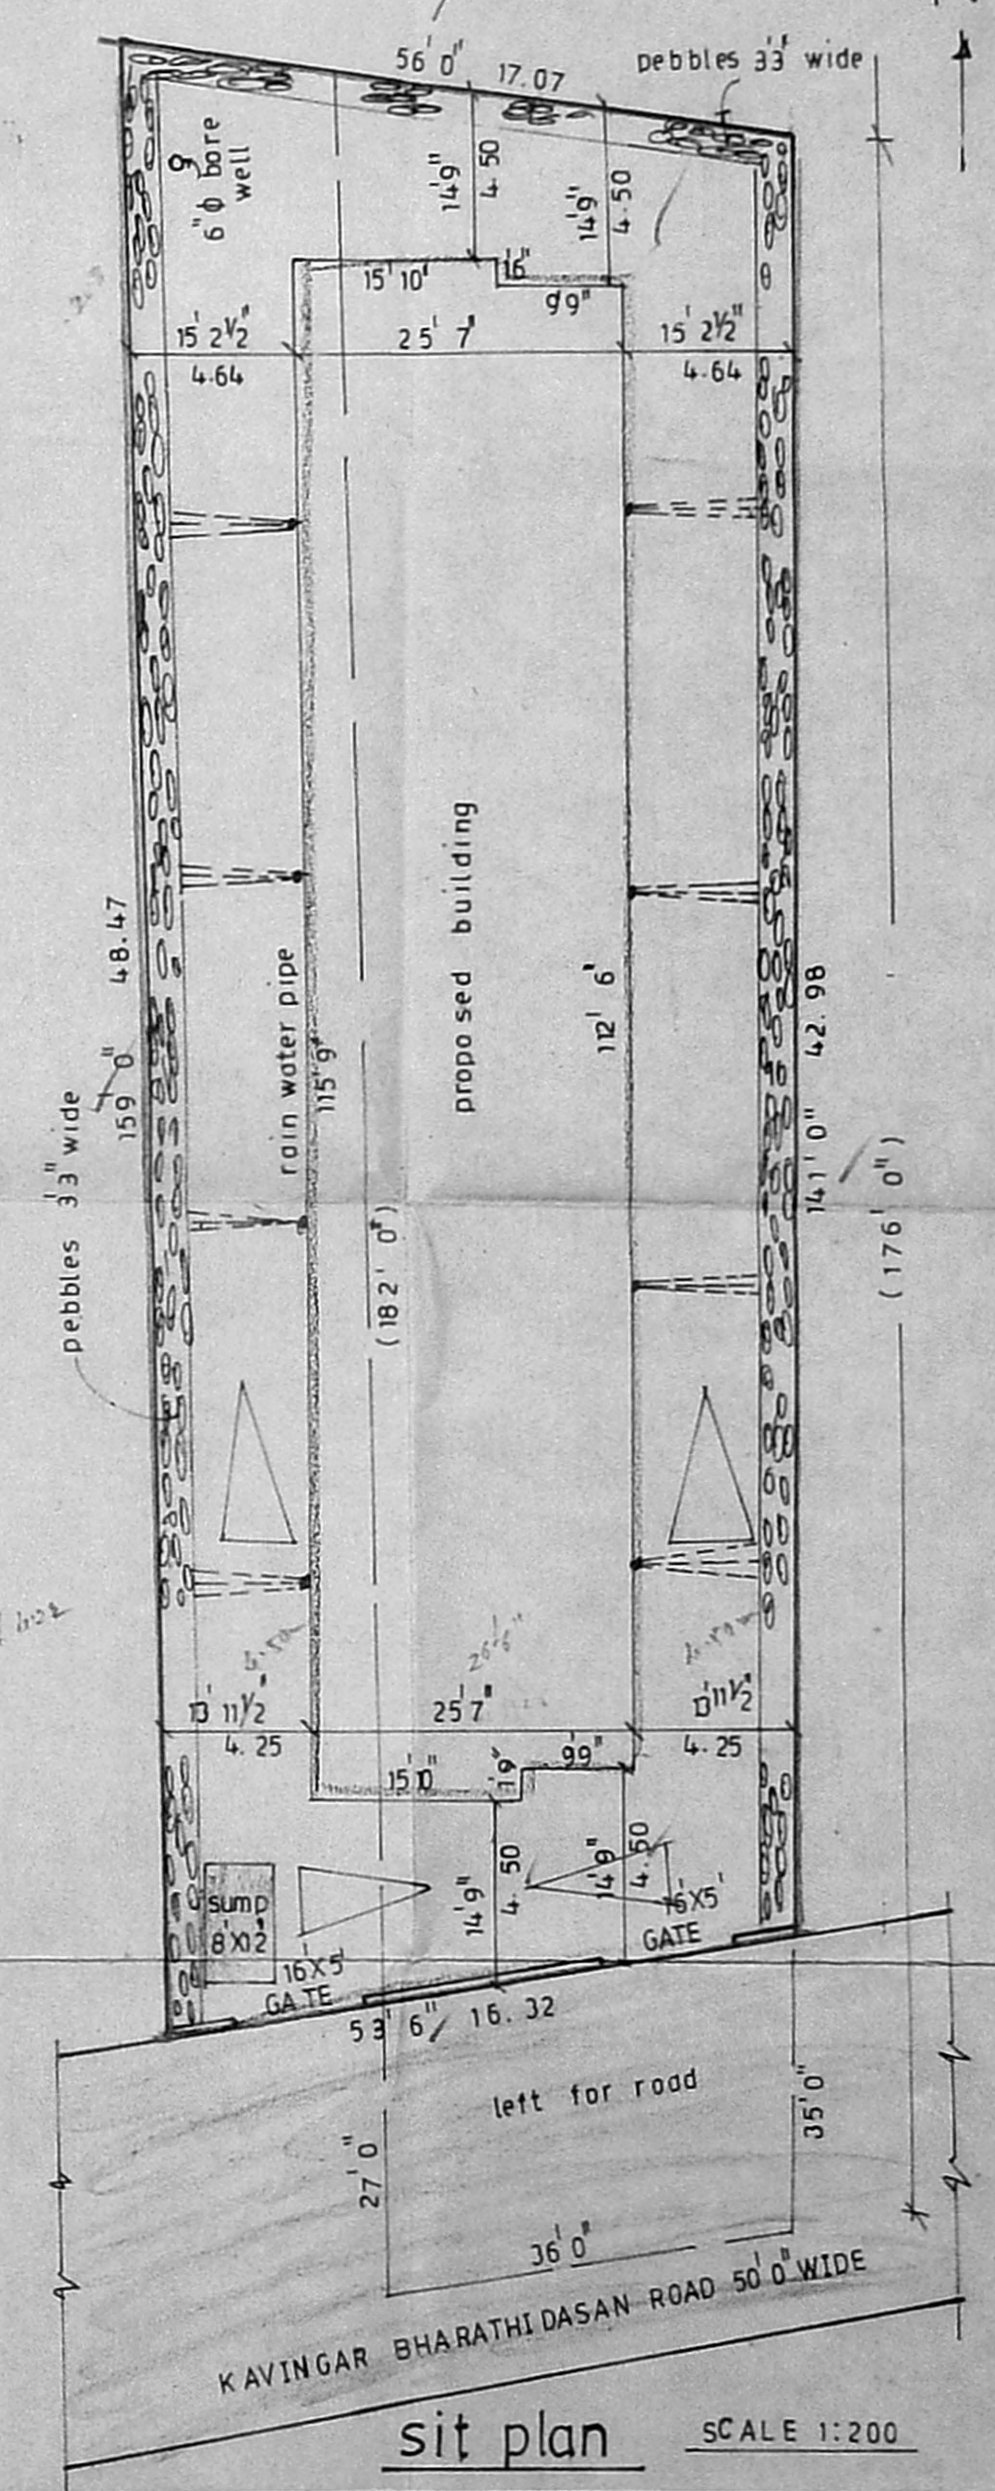

site plan

schedule of joineries

D	DOOR	3'3" x 7'0"	1.00 X 2.13
D1	DOOR	3'0" x 7'0"	0.91 X 2.13
D2	DOOR	2'6" x 7'0"	0.75 X 2.13
W	WINDOW	5'0" x 4'8"	1.52 X 0.61
V	VENTILATOR	5'0" x 2'0"	1.52 X 0.61
V1	VENTILATOR	3'0" x 2'0"	0.91 X 0.61
J	JALLY	6'0" x 4'6"	1.83 X 1.37

colour index
 MMDA IB/PP NO. 61/573/94
 PROPOSAL: ...
 ROAD/STREET: ...
 BOUNDARY/SITE: ...

plan showing the proposed new construction at door no. 37 op.r. kavingar bharthidasan road bearing r.s. no. 3804/4 & 3804/5 block no. 75 of mylapore revenue village theynampet madras 18 in corp dn. no. 125 old 115 new

area statement

PLOT EXTENT	8212.50 SQ FT	763.24 M ²
GROUND FLOOR	2929.19 "	272.23 "
FIRST FLOOR	2929.19 "	272.23 "
SECOND FLOOR	2929.19 "	272.23 "
THIRD FLOOR	2929.19 "	272.23 "
TOTAL BUILT UP AREA	11716.76 "	1088.91 "
PLOT COVERAGE	35.66%	
F.S.I	1.46	
BASEMENT FLOOR	1253.42 "	116.48 "

SCALE 1:100

owner: *Harpat*

licensed surveyor:

Mr. K. Venugopal
 Mr. K. VENUGOPAL, Rtd. A.C.E.
 Civil & Sanitary Engineering Consultant
 Licensed Surveyor, Class-I No: 320
 Licensed Plumber, Class-I Metro Water
 Sewerage No. Water Supply No.
 3, Neelakandan Street, Nungambakkam (Lake Area)
 Backside of Corporation Girls Higher Secondary School
 MADRAS-600 034