



B/17916/291 B/B/94
 Planning Permit No.
APPROVED
 SUBJECT TO THE CONDITIONS IN
 THIS OFFICE LETTER.
 No. B/17831/94 Date..... 7/94
 N.Y. N. Mahalingam
 29/7/94
 FOR MEMBER SECRETARY
 MADRAS METROPOLITAN
 DEVELOPMENT AUTHORITY
 MADRAS - 600 008.

28/7 N.Y. Mahalingam
 28/7/94

MMLA B/PP NO. /
 B/17831/94

Part I 18/5/94
 Part II 16/6/94

A.P. N.Y. Mahalingam
 D.P.

- PROPOSED ROAD
- EXISTING ROAD
- DEMOLITION
- SEWER LINE
- BOUNDARY

PROPOSED ADDITIONS &
 ALTERATIONS TO THE EXISTING
 BUILDING AT DOOR NO 43,
 [1st FLOOR, FLAT-4], VIJAYARAG-
 HAVA ROAD, T.NAGAR, MADRAS.

ALL DIMENSIONS ARE IN MM ONLY.


SCALE : 1:100
 DATE :
 DRAWN :

JOB NO: 195 DRG NO: 2

LICENSED SURVEYOR
 B. RAJENDRAN, B. Arch.
 Architect C.A. 82/7117
 Licensed Surveyor No: RA 128/
 No. 13, Second Floor
 Sreeman Srinivasan Street
 Venus Colony, Alwarpet
 Madras-600 018

OWNER
 B. RAJENDRAN, B. Arch.
 Architect C.A. 82/7117
 Licensee Surveyor No: RA 128/
 No. 13, Second Floor

ARCHITECTS,
 RAJENDRAN & ASSOCIATES,
 NO. 13, 1st FLOOR, S-S STREET,
 VENUS COLONY, ALWARPET,
 MADRAS - 600 018

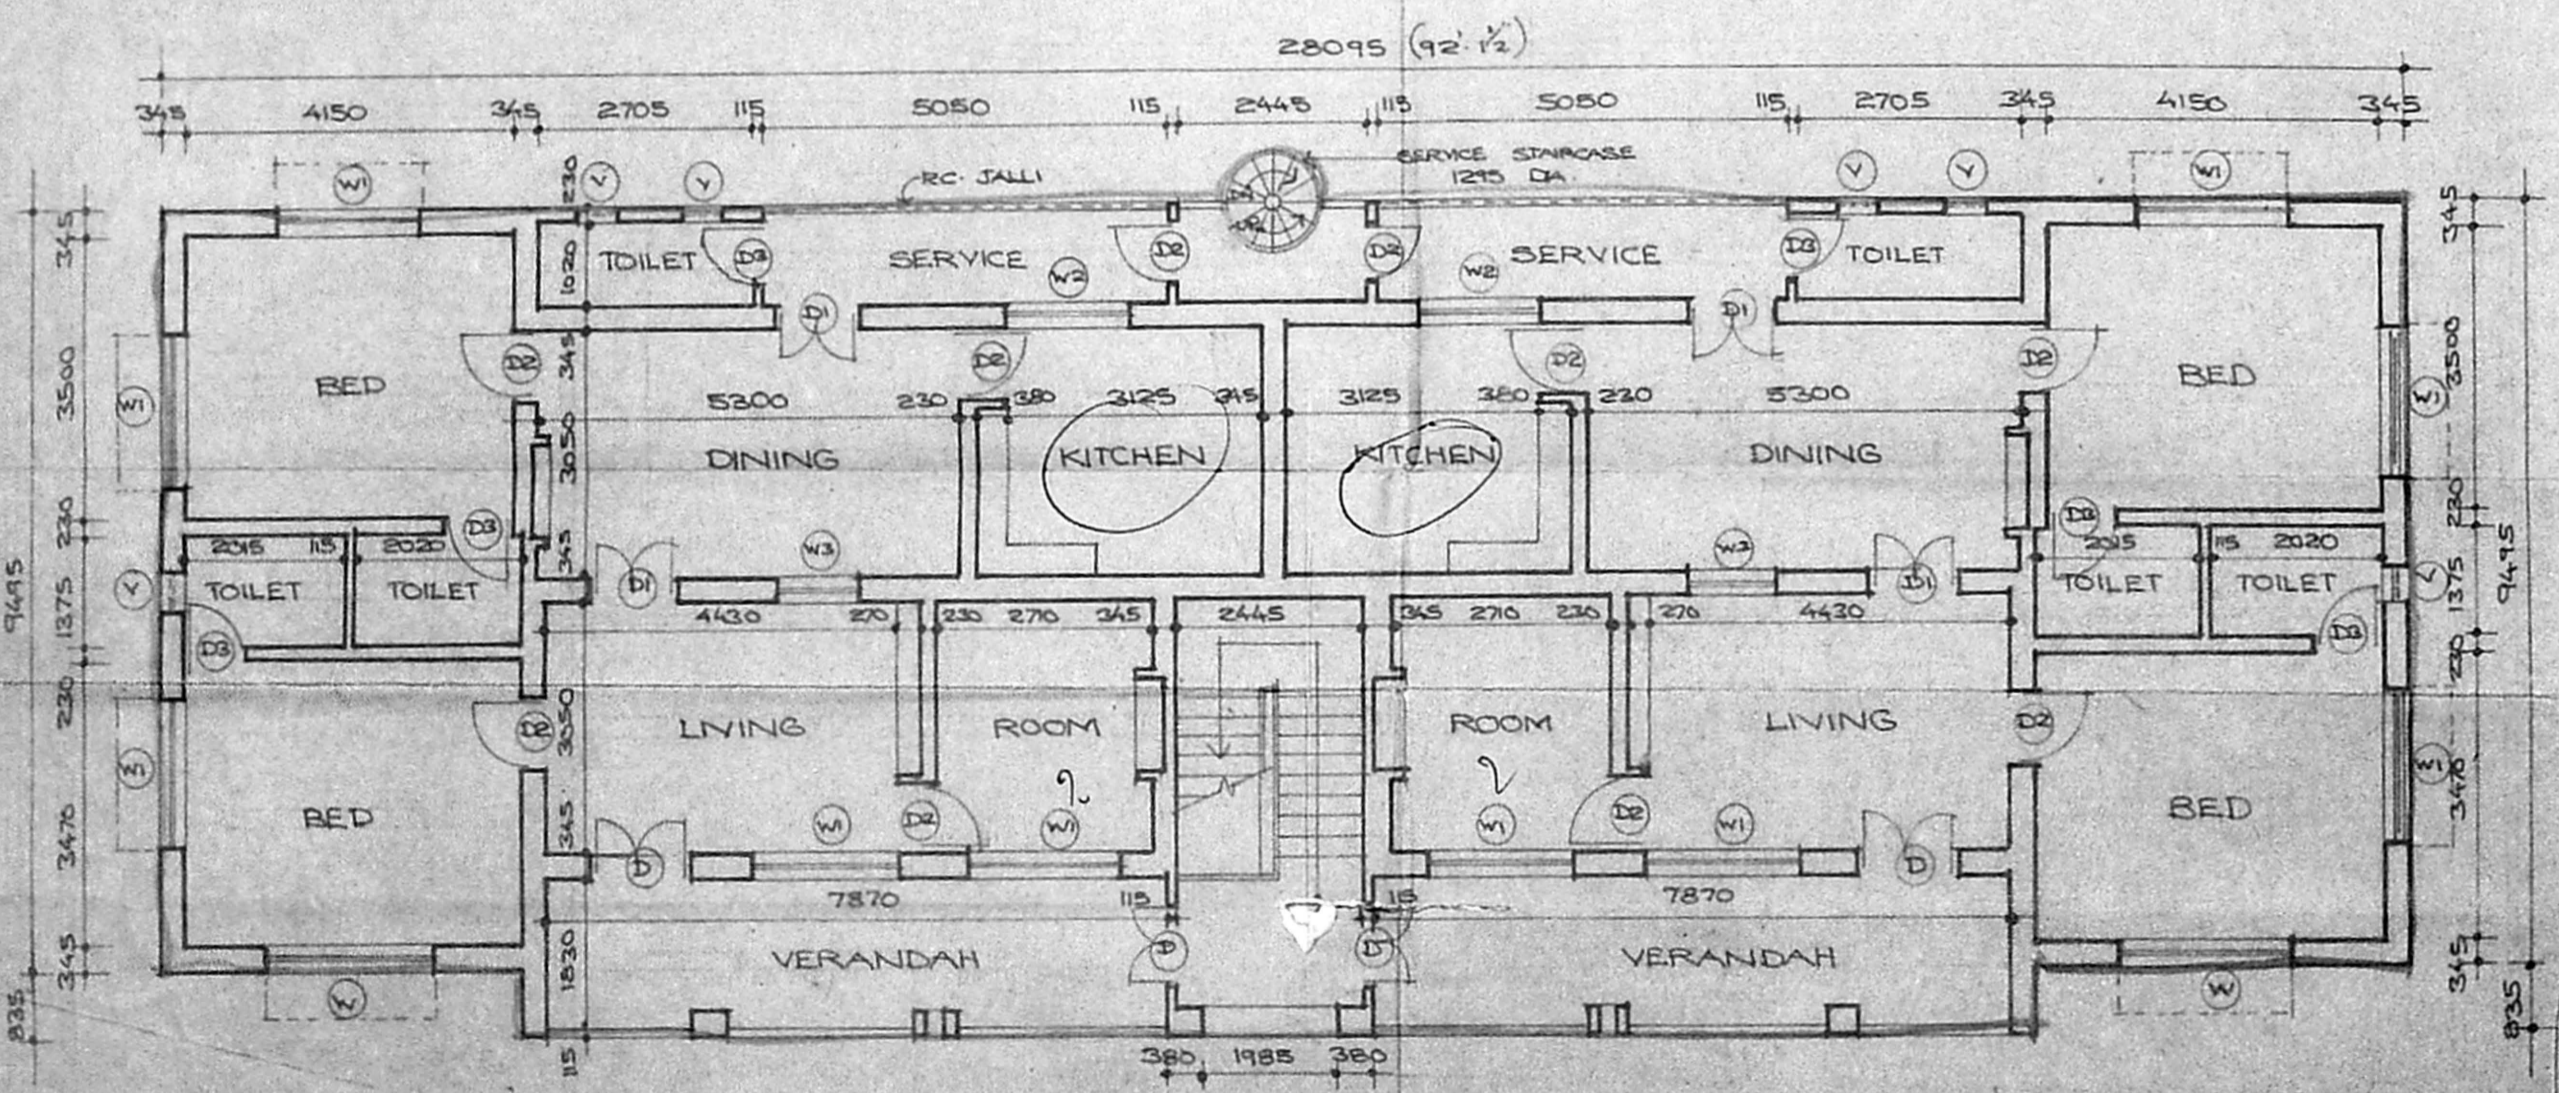

SECOND FLOOR PLAN