




ELEVATION

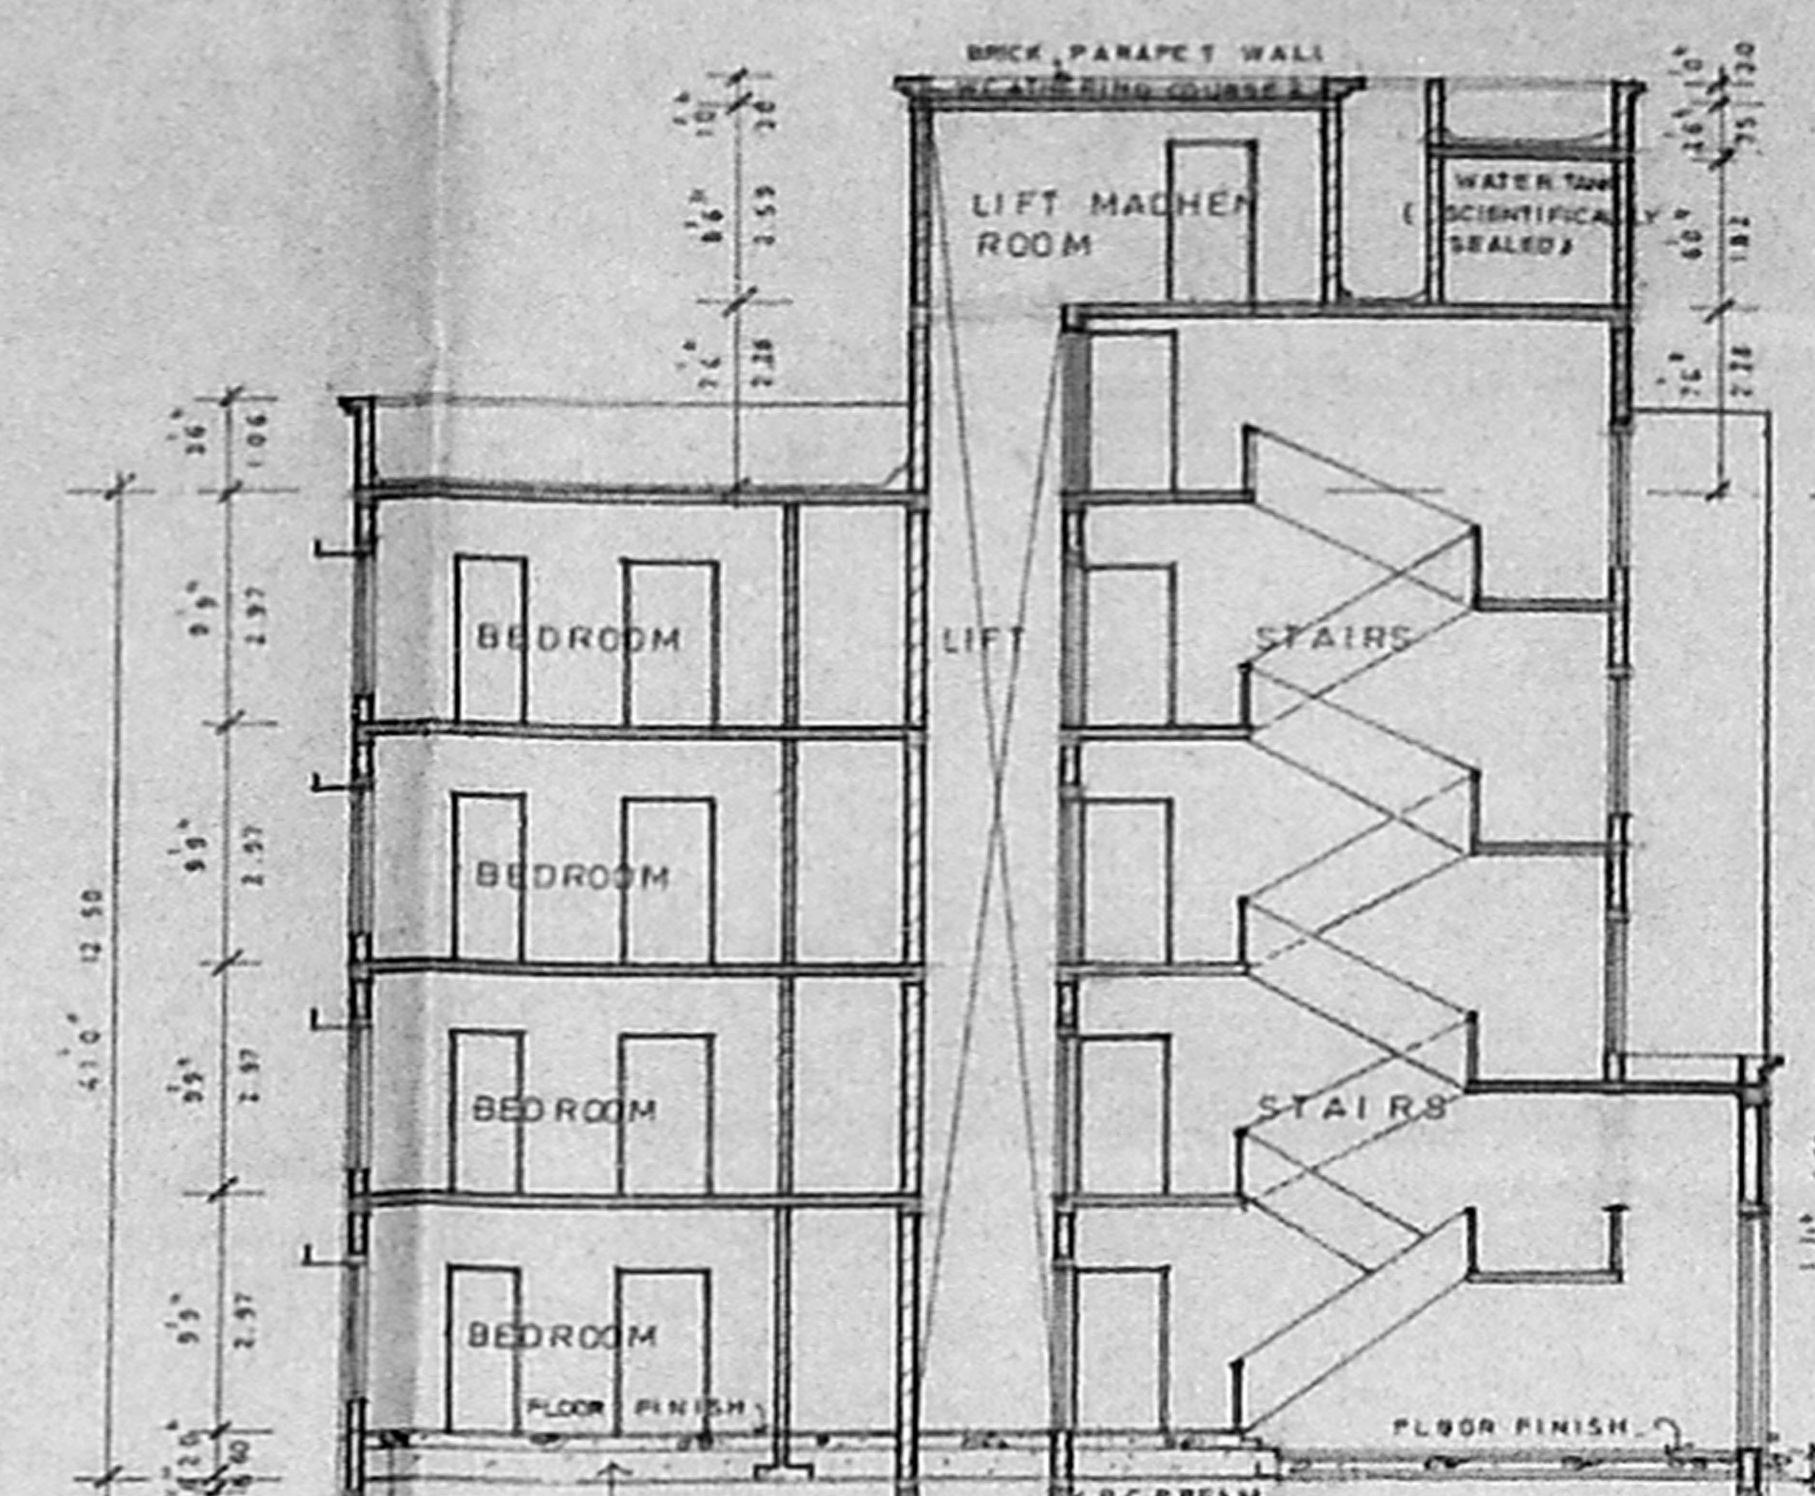

SECTION-A-A

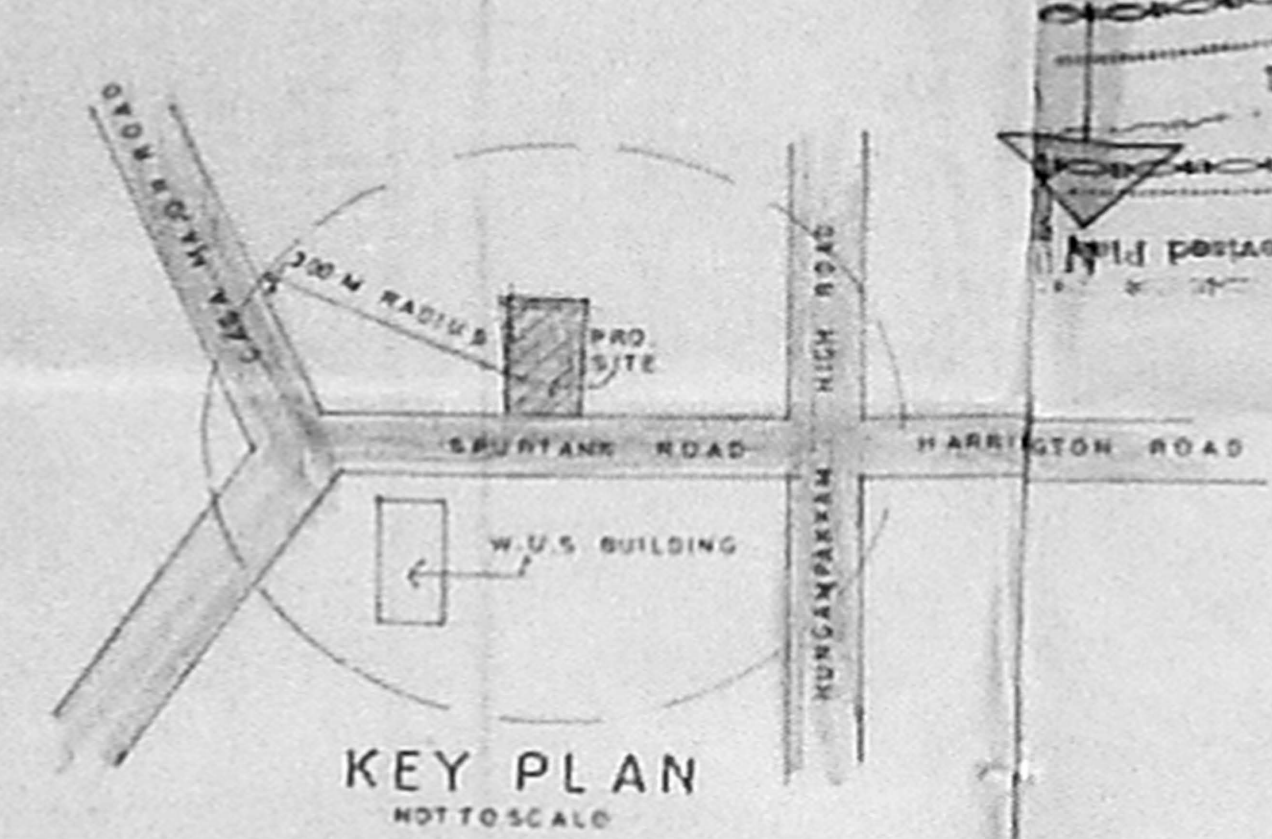


KEY PLAN
NOT TO SCALE

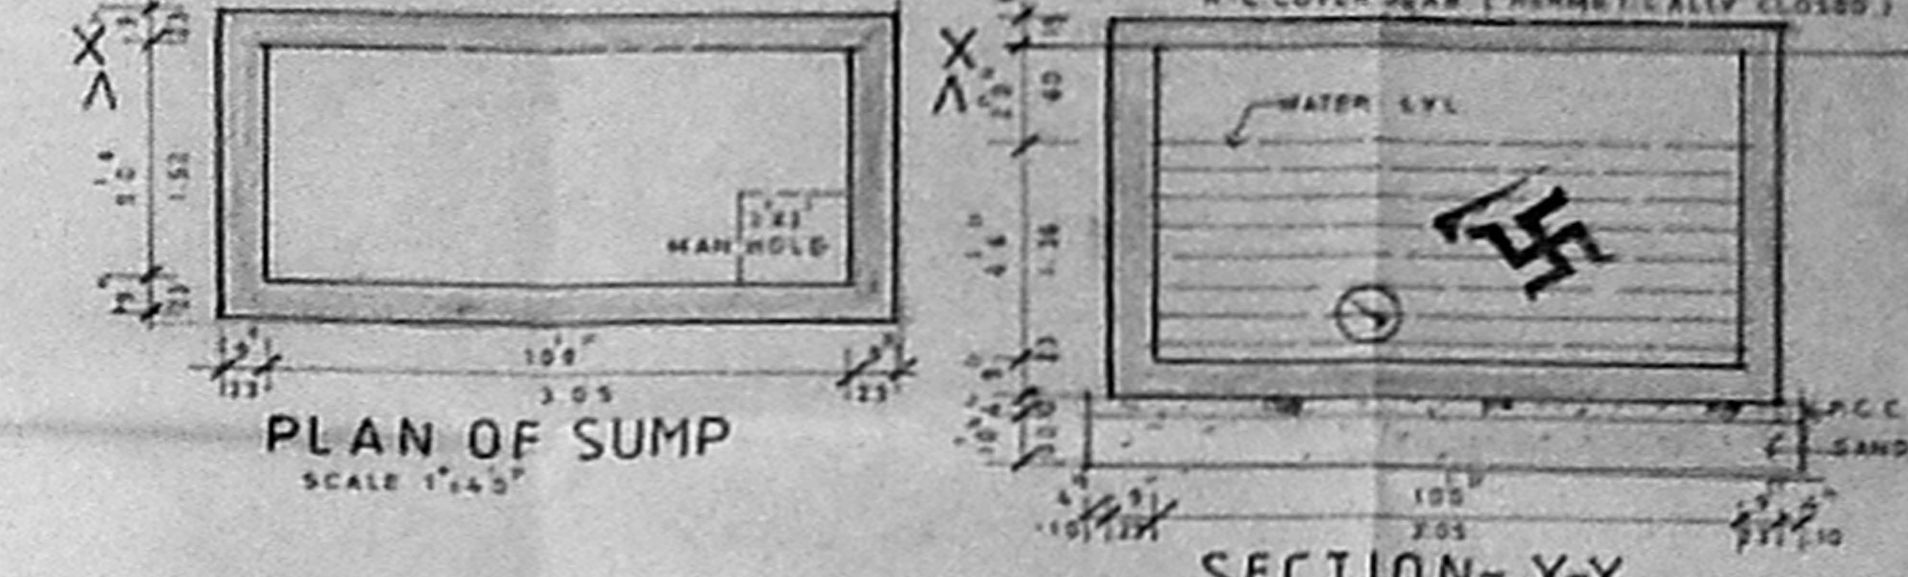

PLAN OF SUMP
SCALE 1/4" = 1'-0"

SECTION-X-X

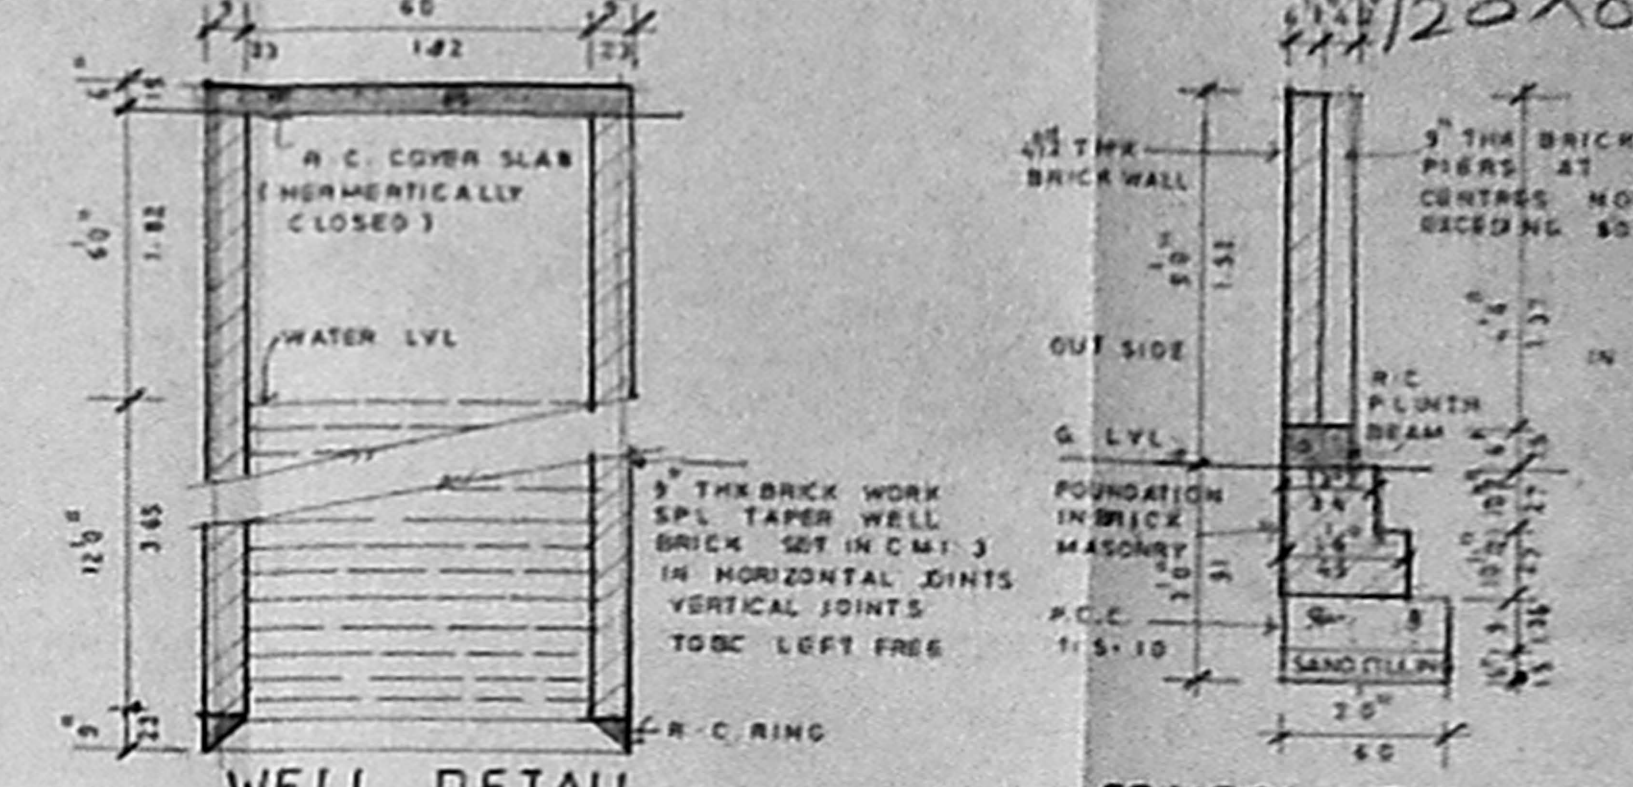


WELL DETAIL
SCALE 1/4" = 1'-0"
(EXISTING)


COMPOUND WALL
DETAIL
(EXISTING)

SCHEDULE OF JOINERY


TYPE	DESCRIPTION	SIZE
W1	T.W. GLAZED DOOR	4'0" x 3'0"
W2	T.W. ENTRANCE DOOR	3'0" x 6'0"
D1	T.W. PANELLED DOOR	3'0" x 6'0"
D2	DO	3'0" x 6'0"
W3	T.W. GLAZED WINDOW	4'0" x 8'0"
W4	T.W. & STGGL. GLAZED WINDOW	3'0" x 5'0"
W5	DO	3'0" x 5'0"
W6	DO	3'0" x 5'0"
W7	T.W. GLAZED VENTILATOR	2'0" x 3'0"
G1	STEEL GRILLE DOOR	4'0" x 6'0"

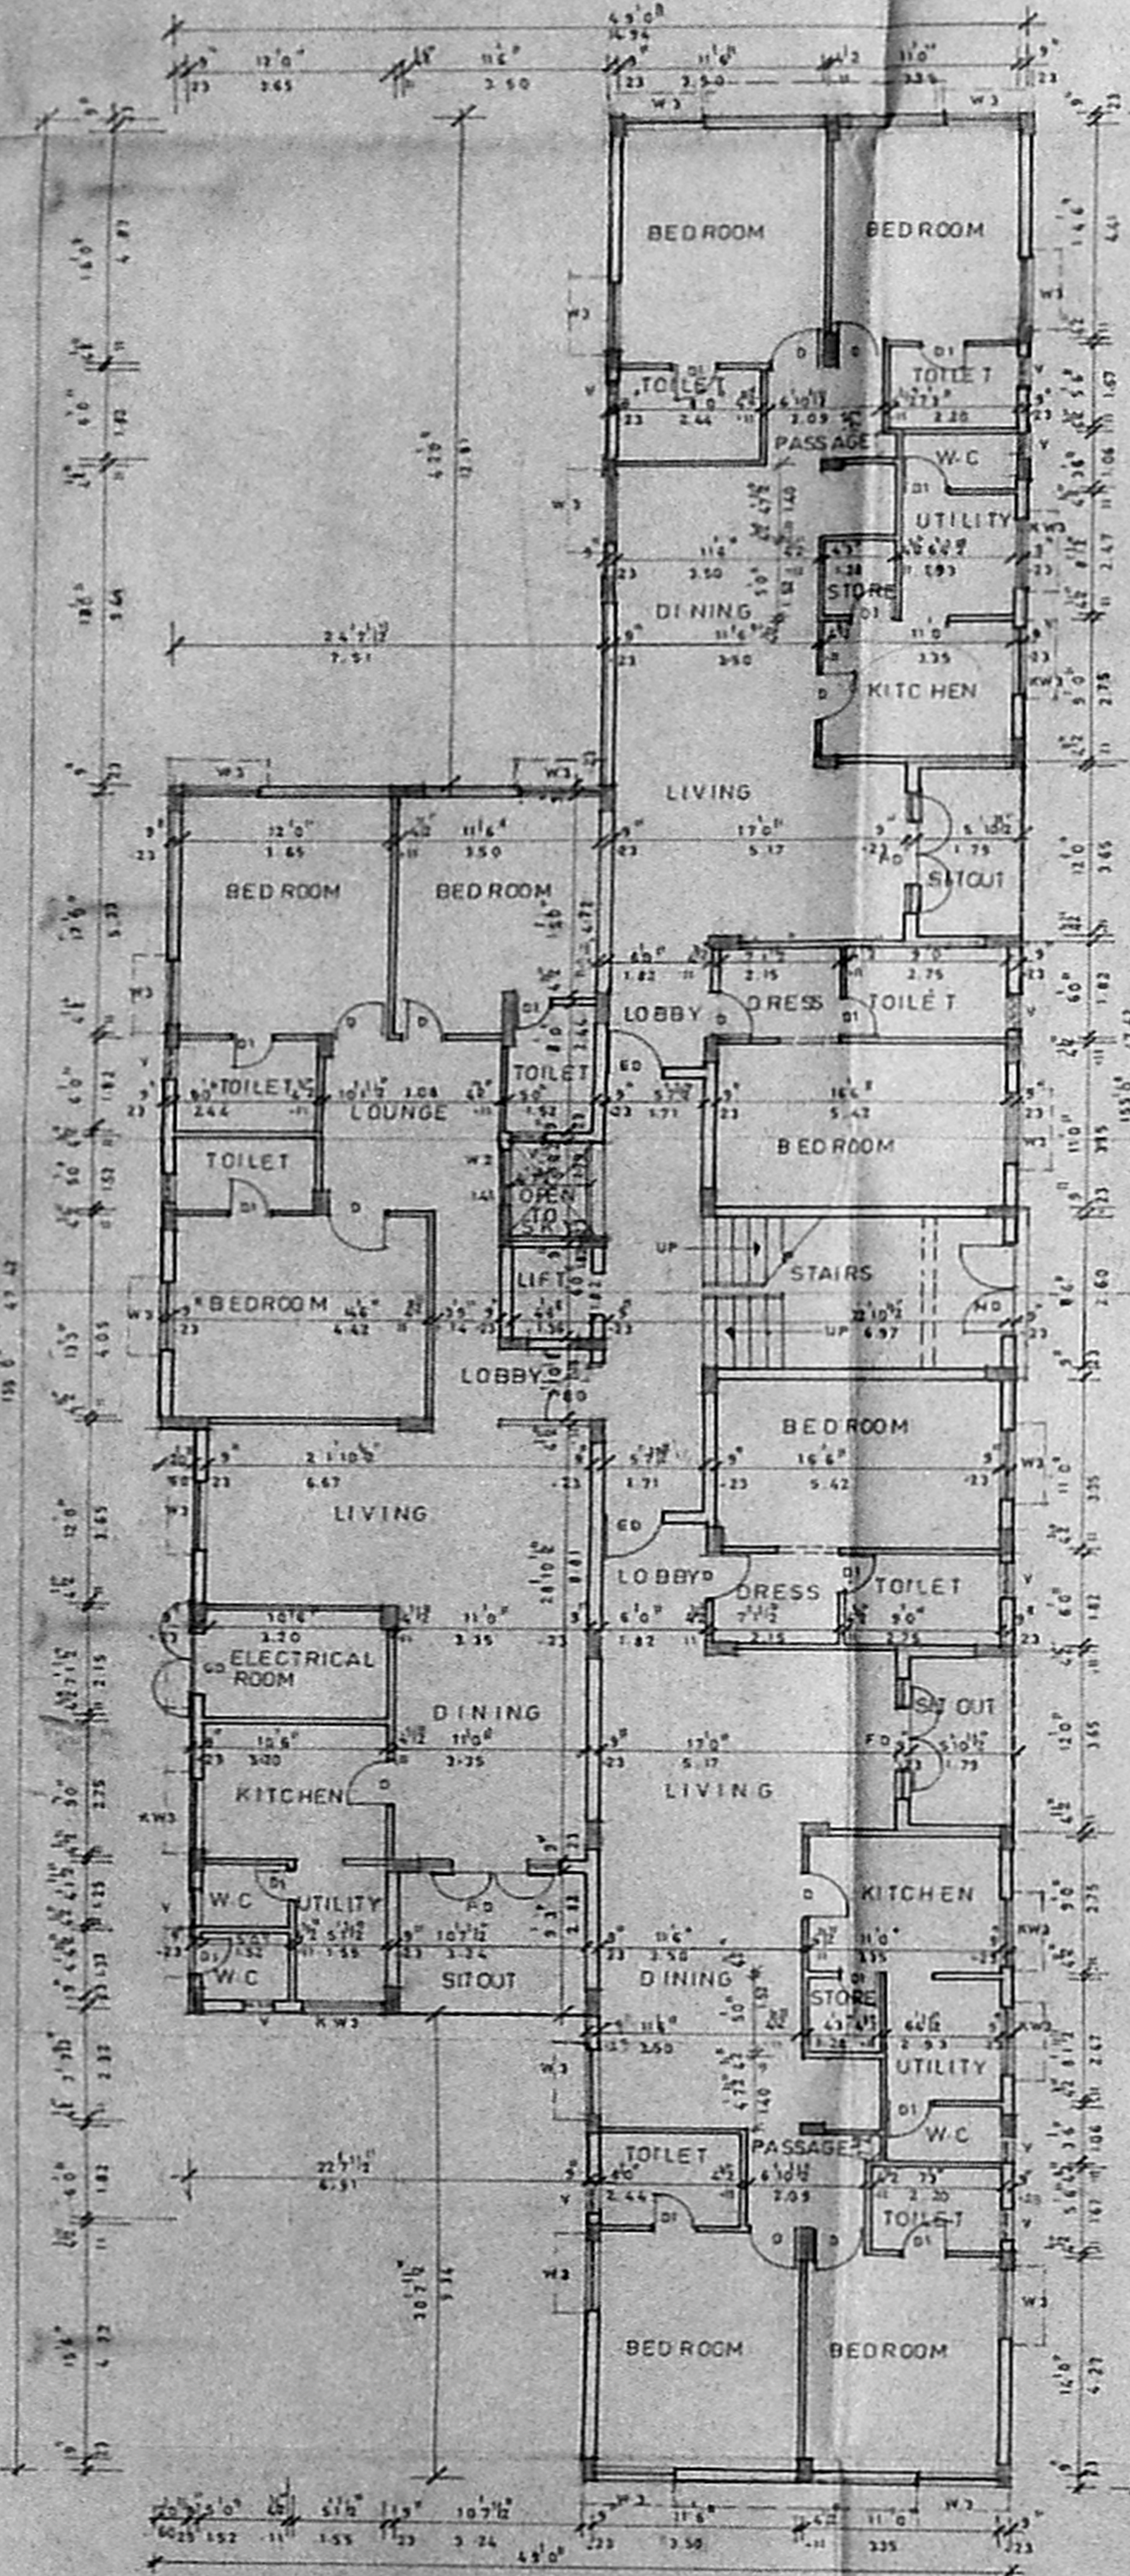


GROUND FLOOR PLAN

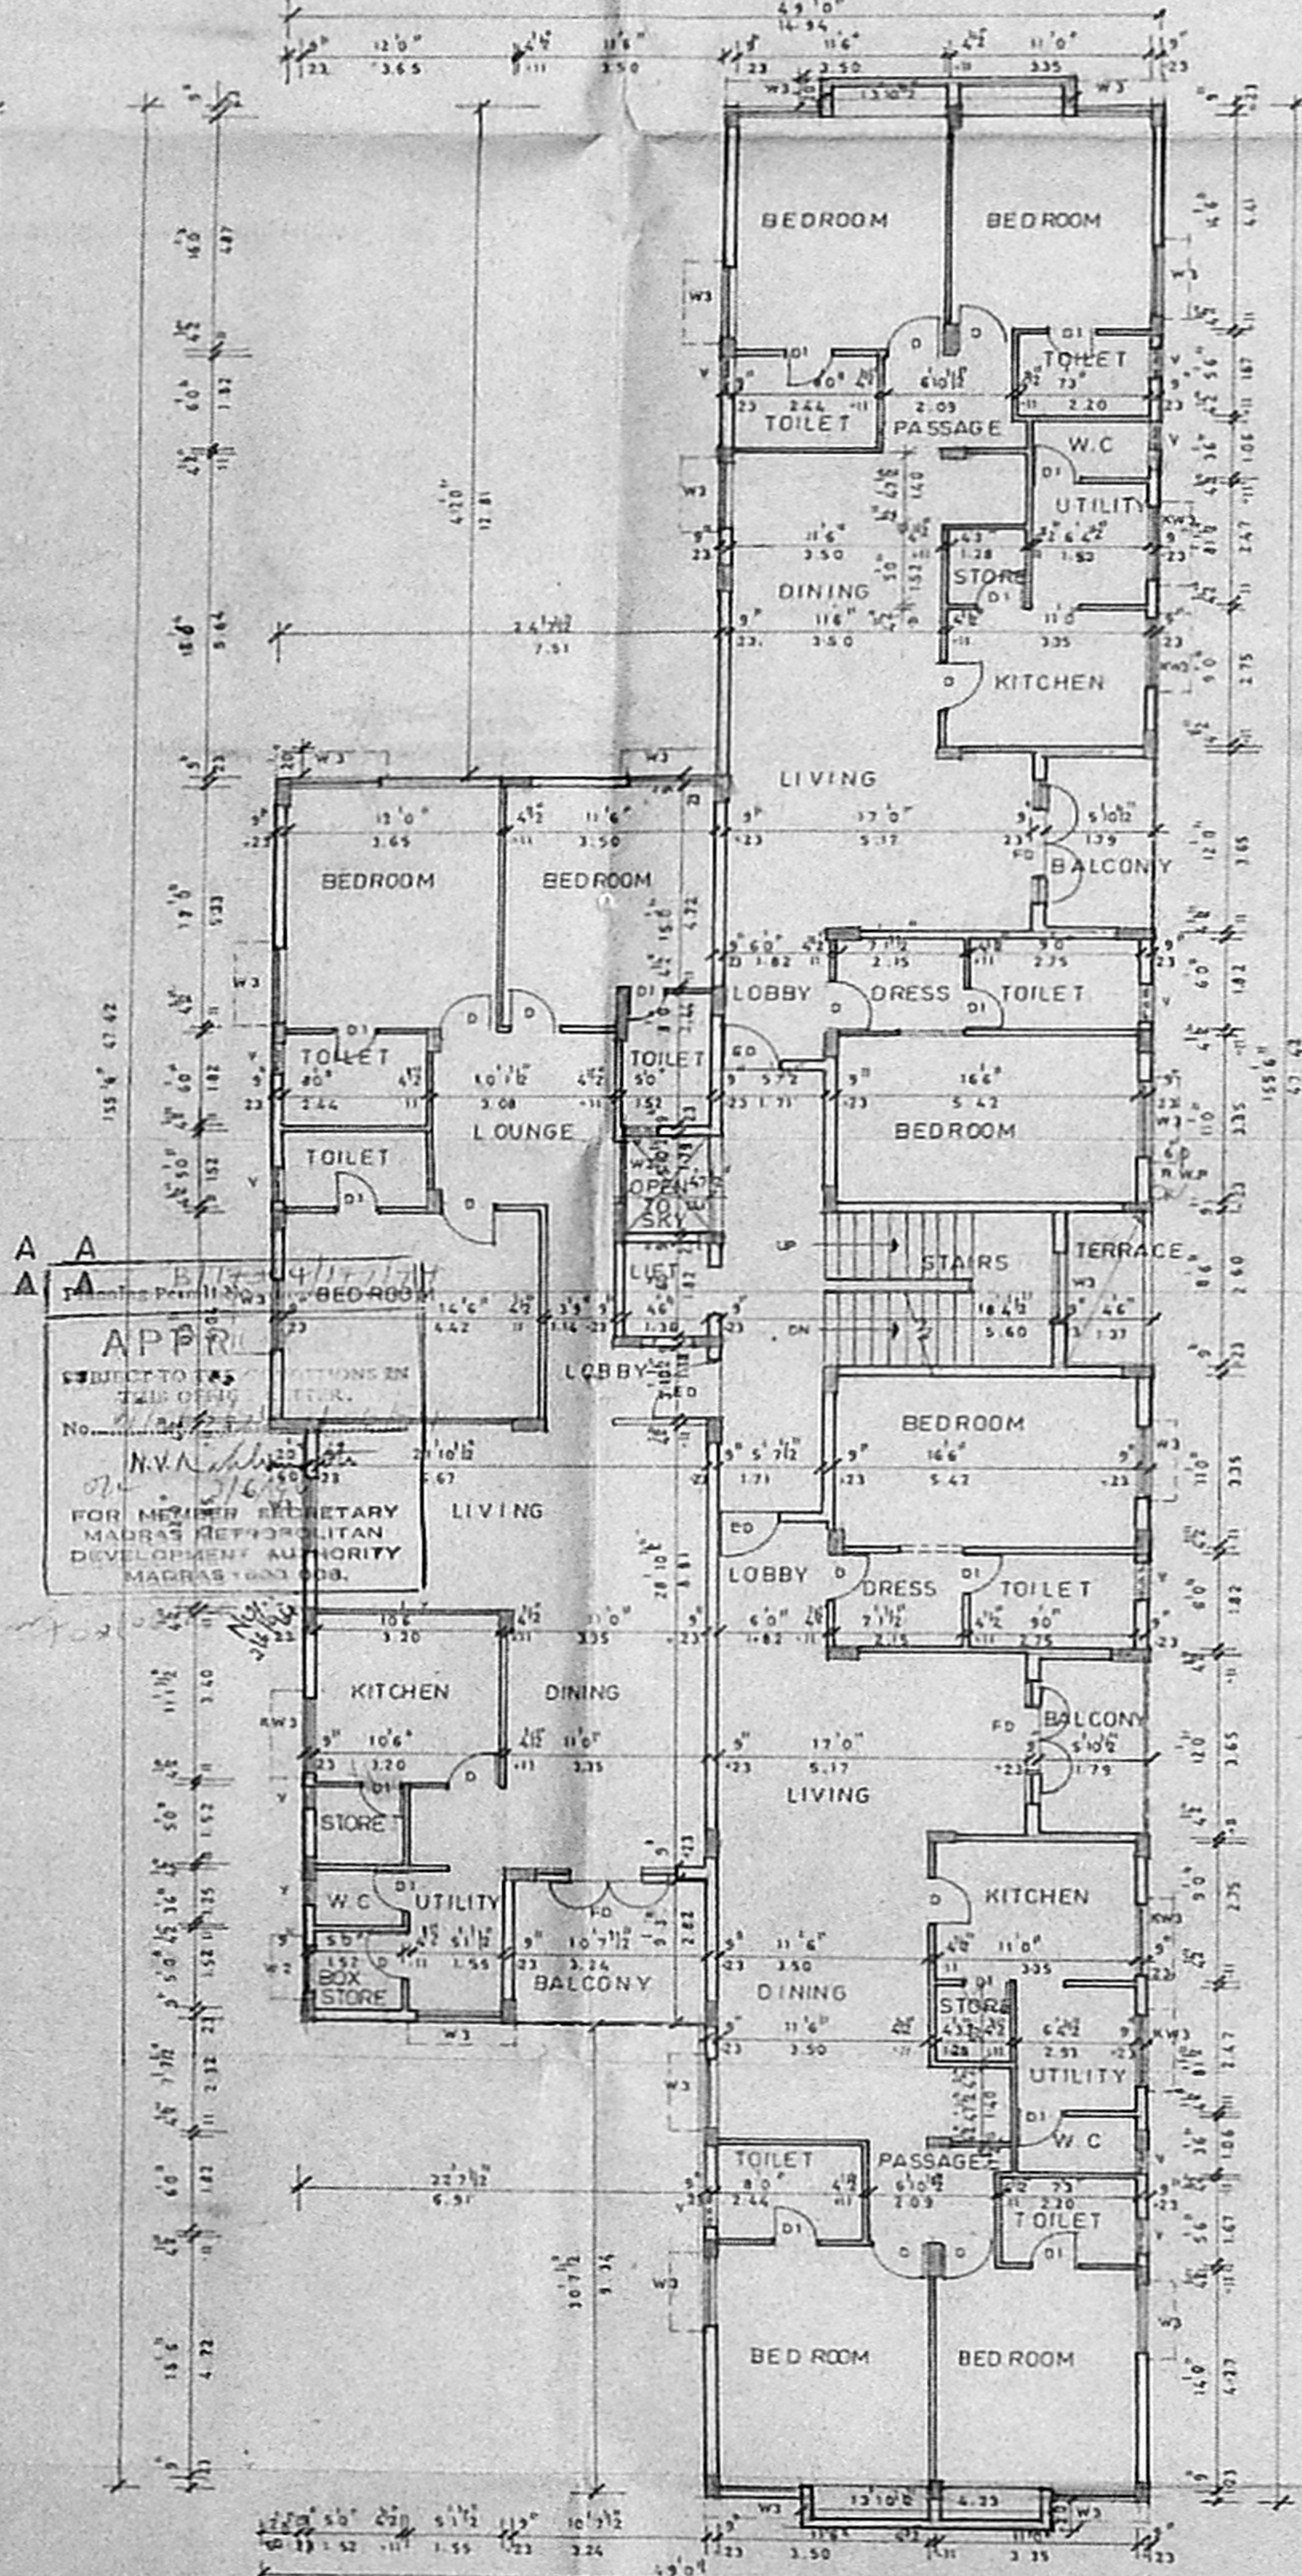


TYPICAL FLOOR PLAN (1st, 2nd & 3rd)

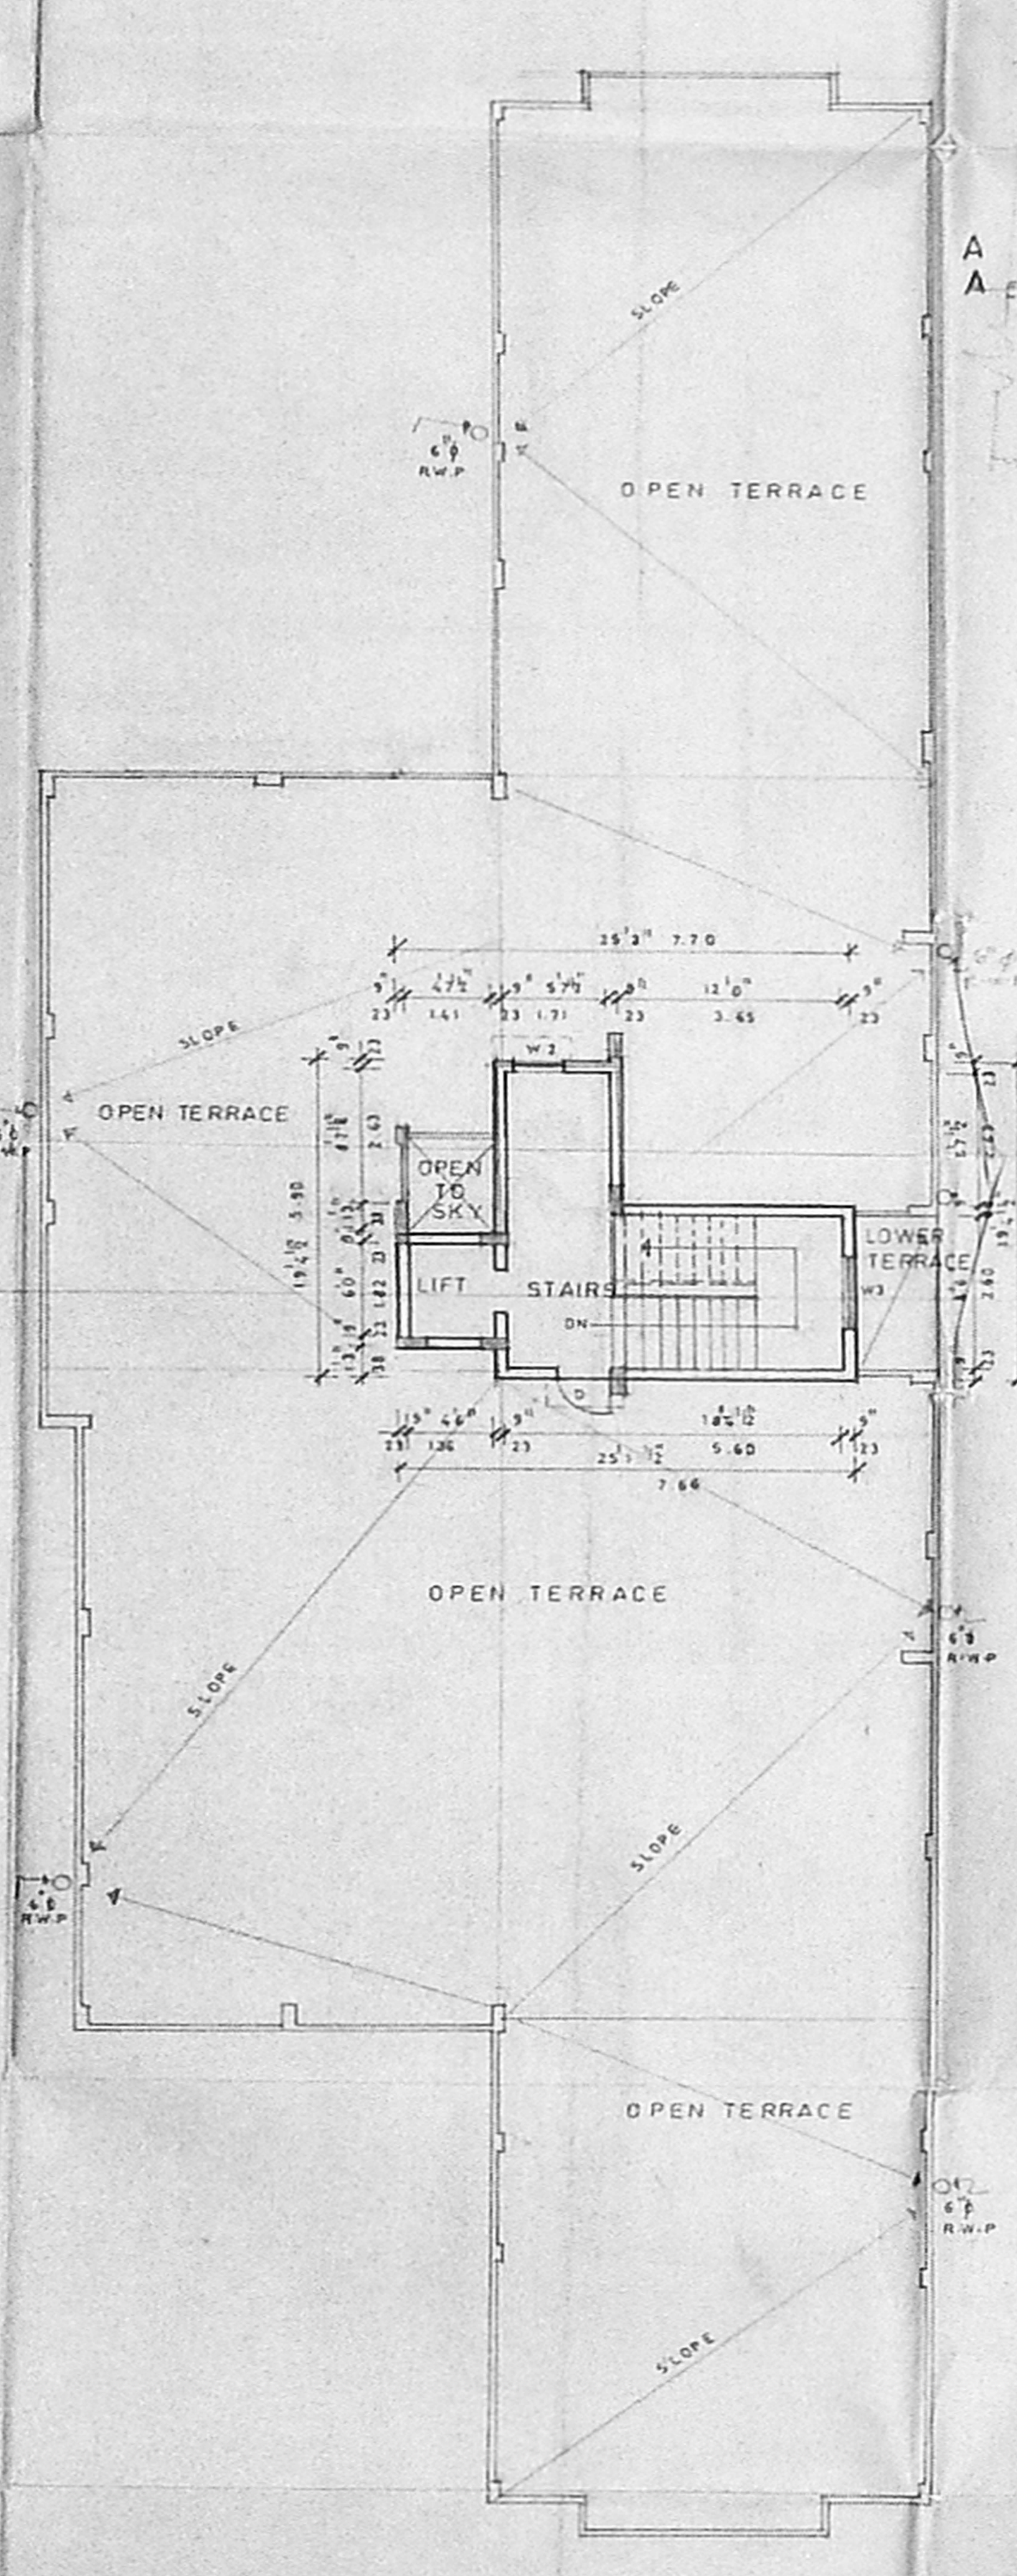


TERRACE FLOOR PLAN

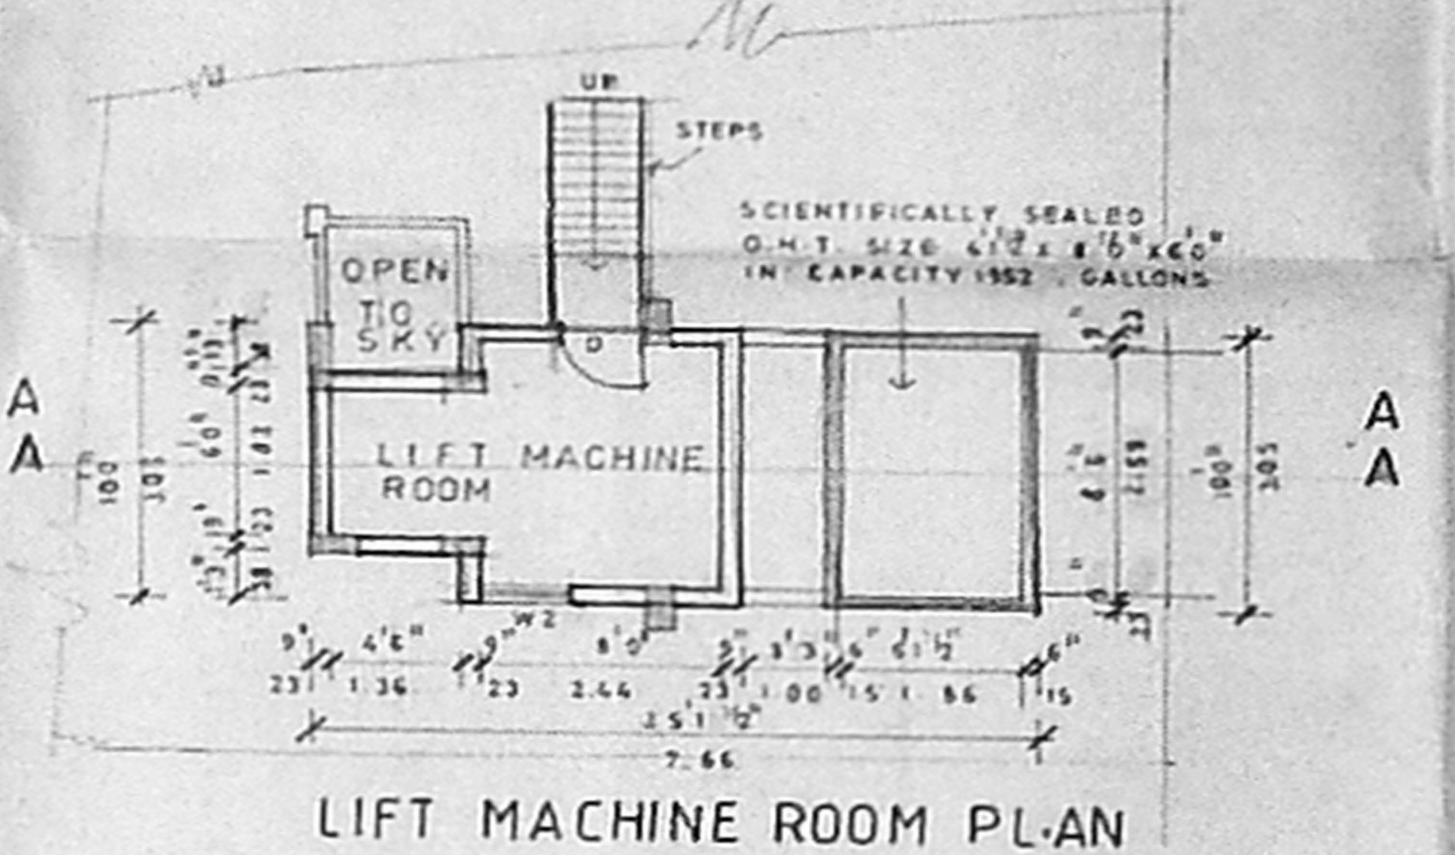

LIFT MACHINE ROOM PLAN

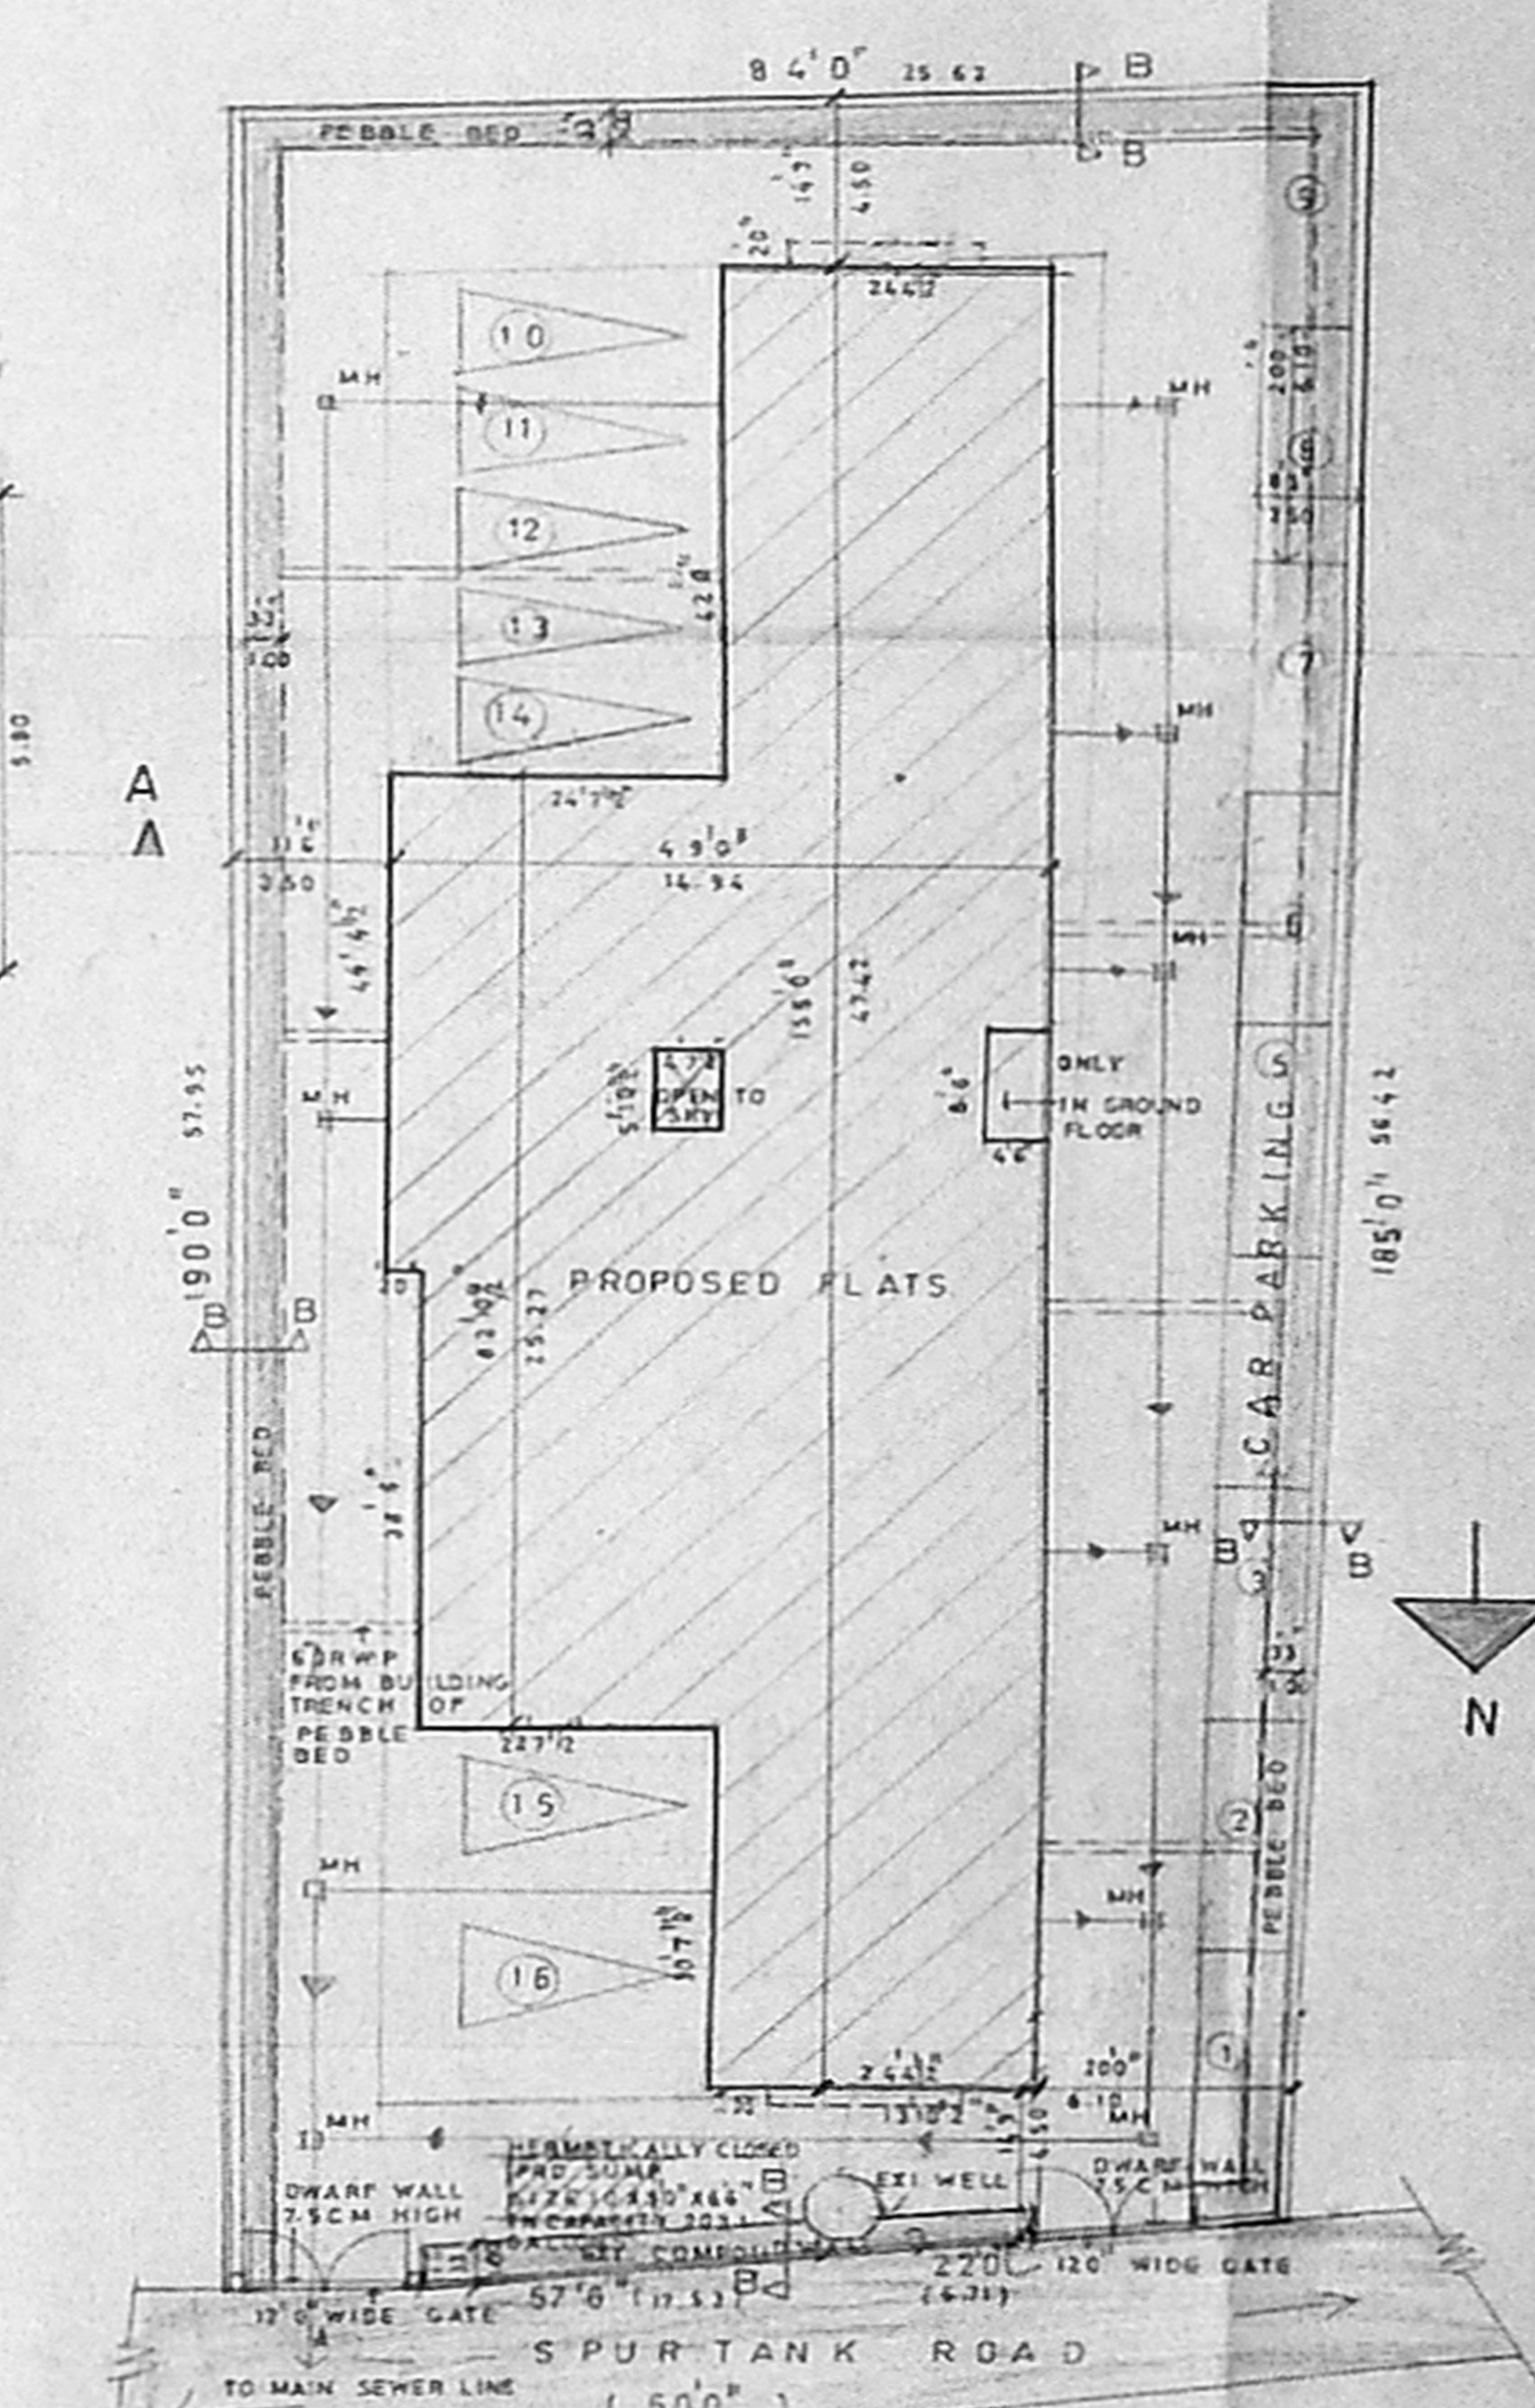

SITE PLAN
SCALE 1/4" = 1'-0"

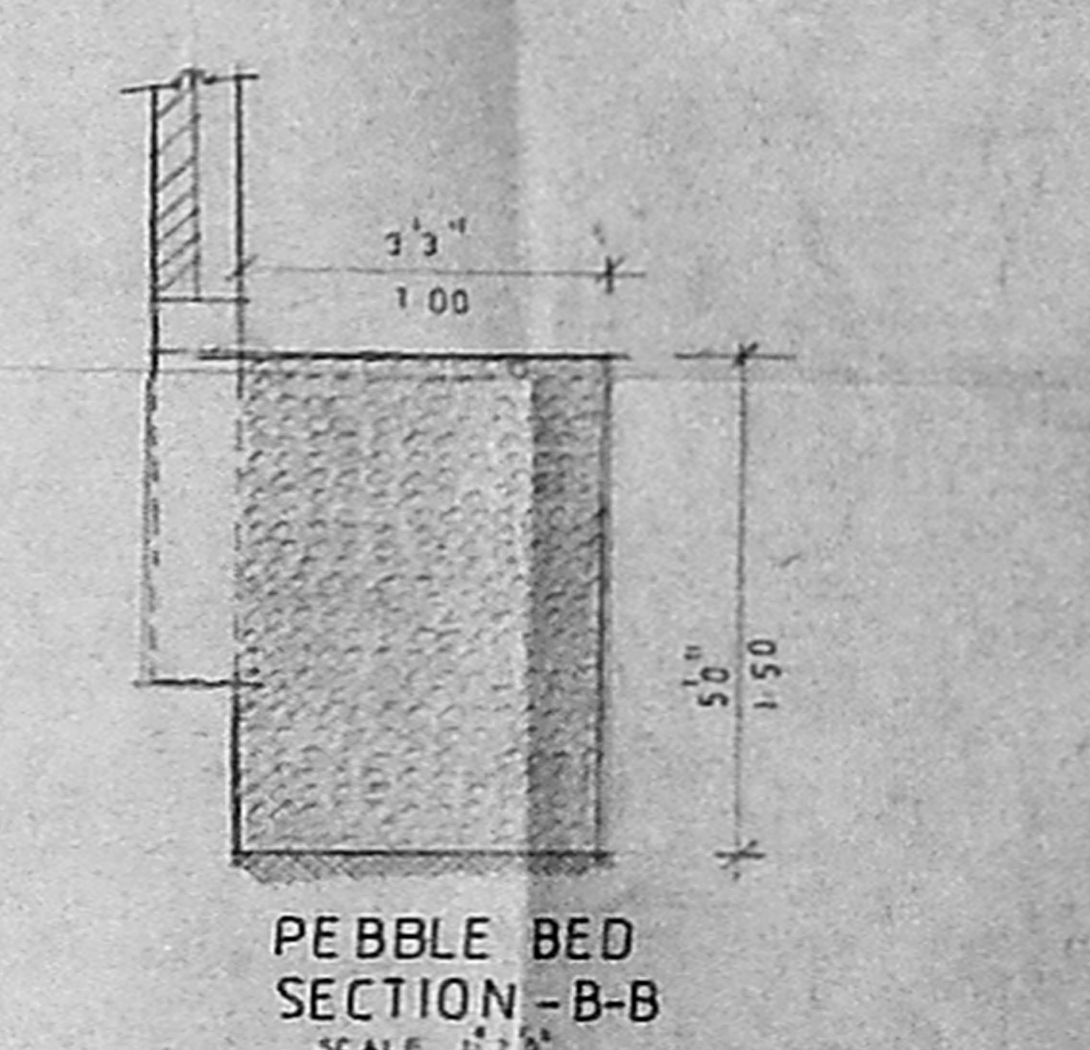

PEBBLE BED
SECTION-B-B
SCALE 1/2" = 1'-0"

AREA DETAIL

AREA OF THE PLOT	15256.00 SFT	1412.65 SQ.M
AREA OF GROUND FLOOR	2288.00	2126.49
AREA OF FIRST FLOOR	5166.28	477.79
AREA OF SECOND FLOOR	5163.75	477.48
AREA OF THIRD FLOOR	5163.75	477.48
TOTAL BUILT UP AREA ATTRACTED BY P.A.R.	22879.57	2126.25
AREA OF ELECTRICAL IN S.F. FLOOR LIFT MACHINE ROOM AREA STAIRS IN TERRACE FLOOR AREA.	519.44 SFT	47.81 SQ.M
AREA NOT ATTRACTED BY P.A.R.	519.44	47.81
TOTAL BUILT UP AREA	23399.01 SFT	2174.06 SQ.M
AREA ATTRACTED BY P.A.R.	23399.01 SFT	2174.06 SQ.M
AREA NOT ATTRACTED BY P.A.R.	-	-
NO OF CAR PARKING REQD.	-	-
NO OF CAR PARKING PROVIDED	-	-

PROPOSED FLATS IN DOOR No 8, BLOCK No 30, RS No 471/14, SPURTANK ROAD CHETPUT, MADRAS- 600 031

SCALE 1/8" = 1'-0"
DATE: 27.12.93
DRG NO. 01

OWNERS SIGNATURE

Jana Murat
LICENSING SURVEYOR
(TAMARAPALLI, R.A. NO. 300 (32) 194.1)

ARCHITECTS
BHARATH AND ASSOCIATES
"THE POLYGON"
142, ANNA SALAI
MADRAS-600 015