




ELEVATION

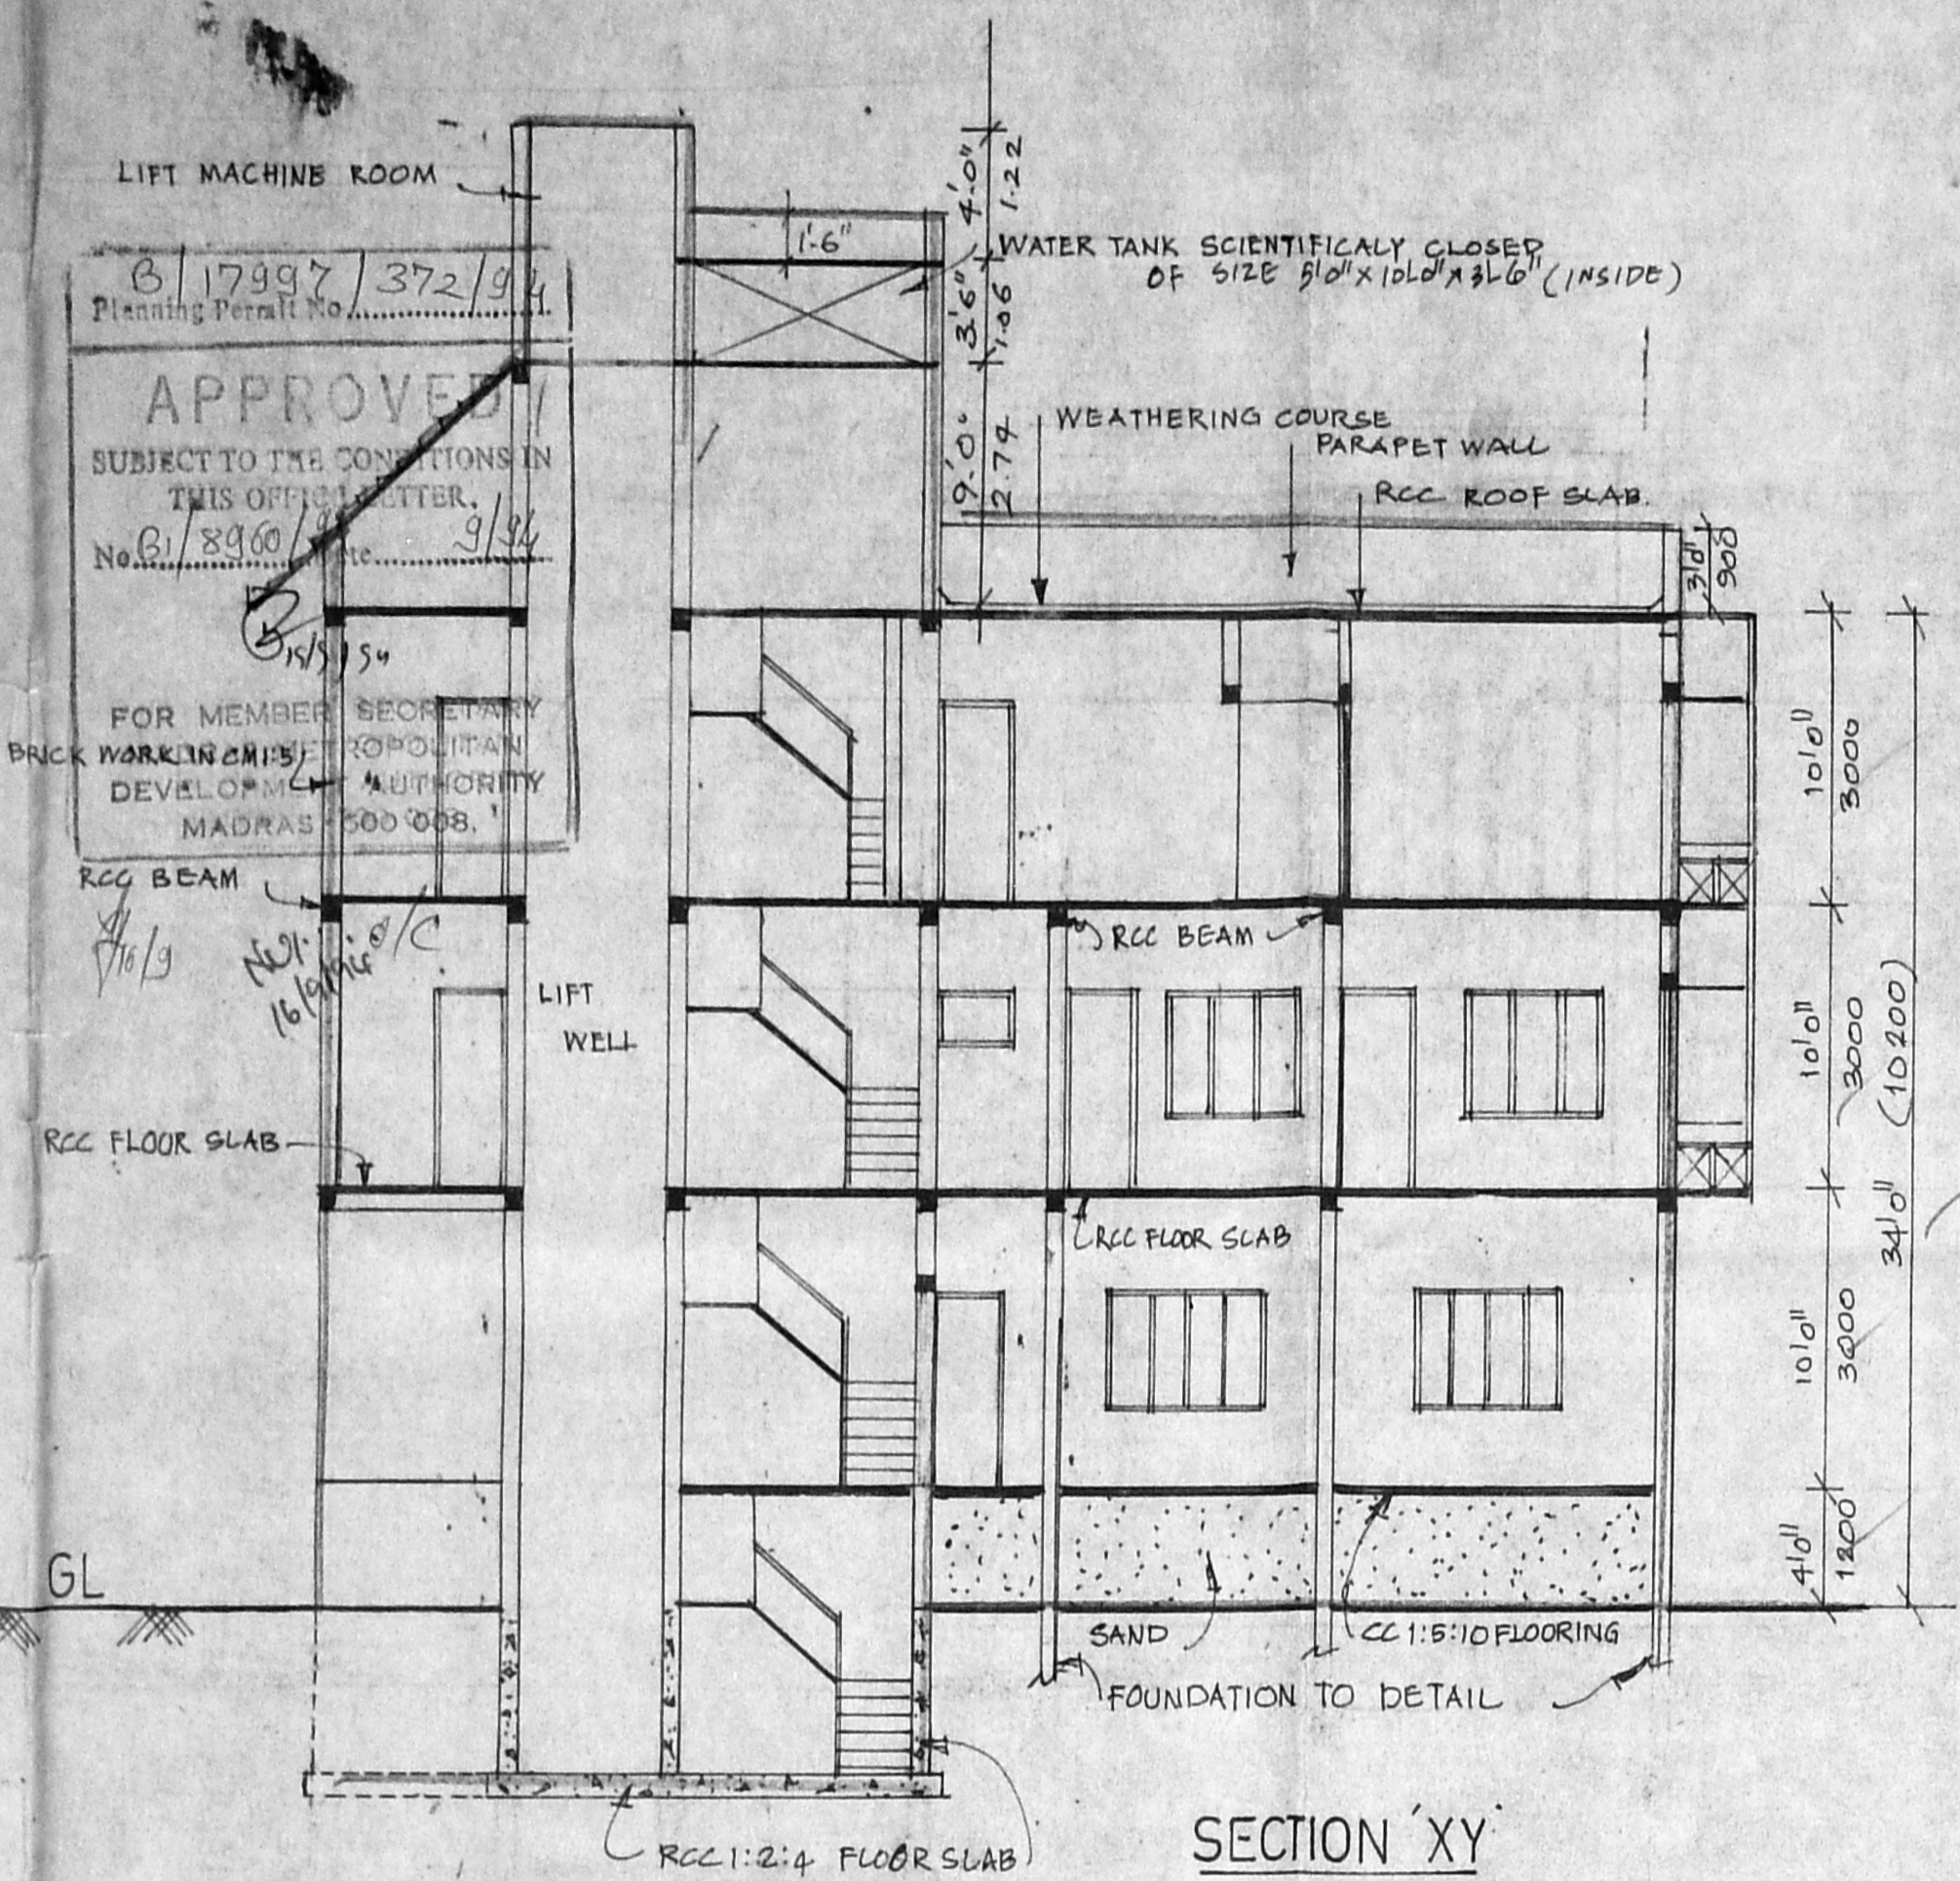

SECTION XY

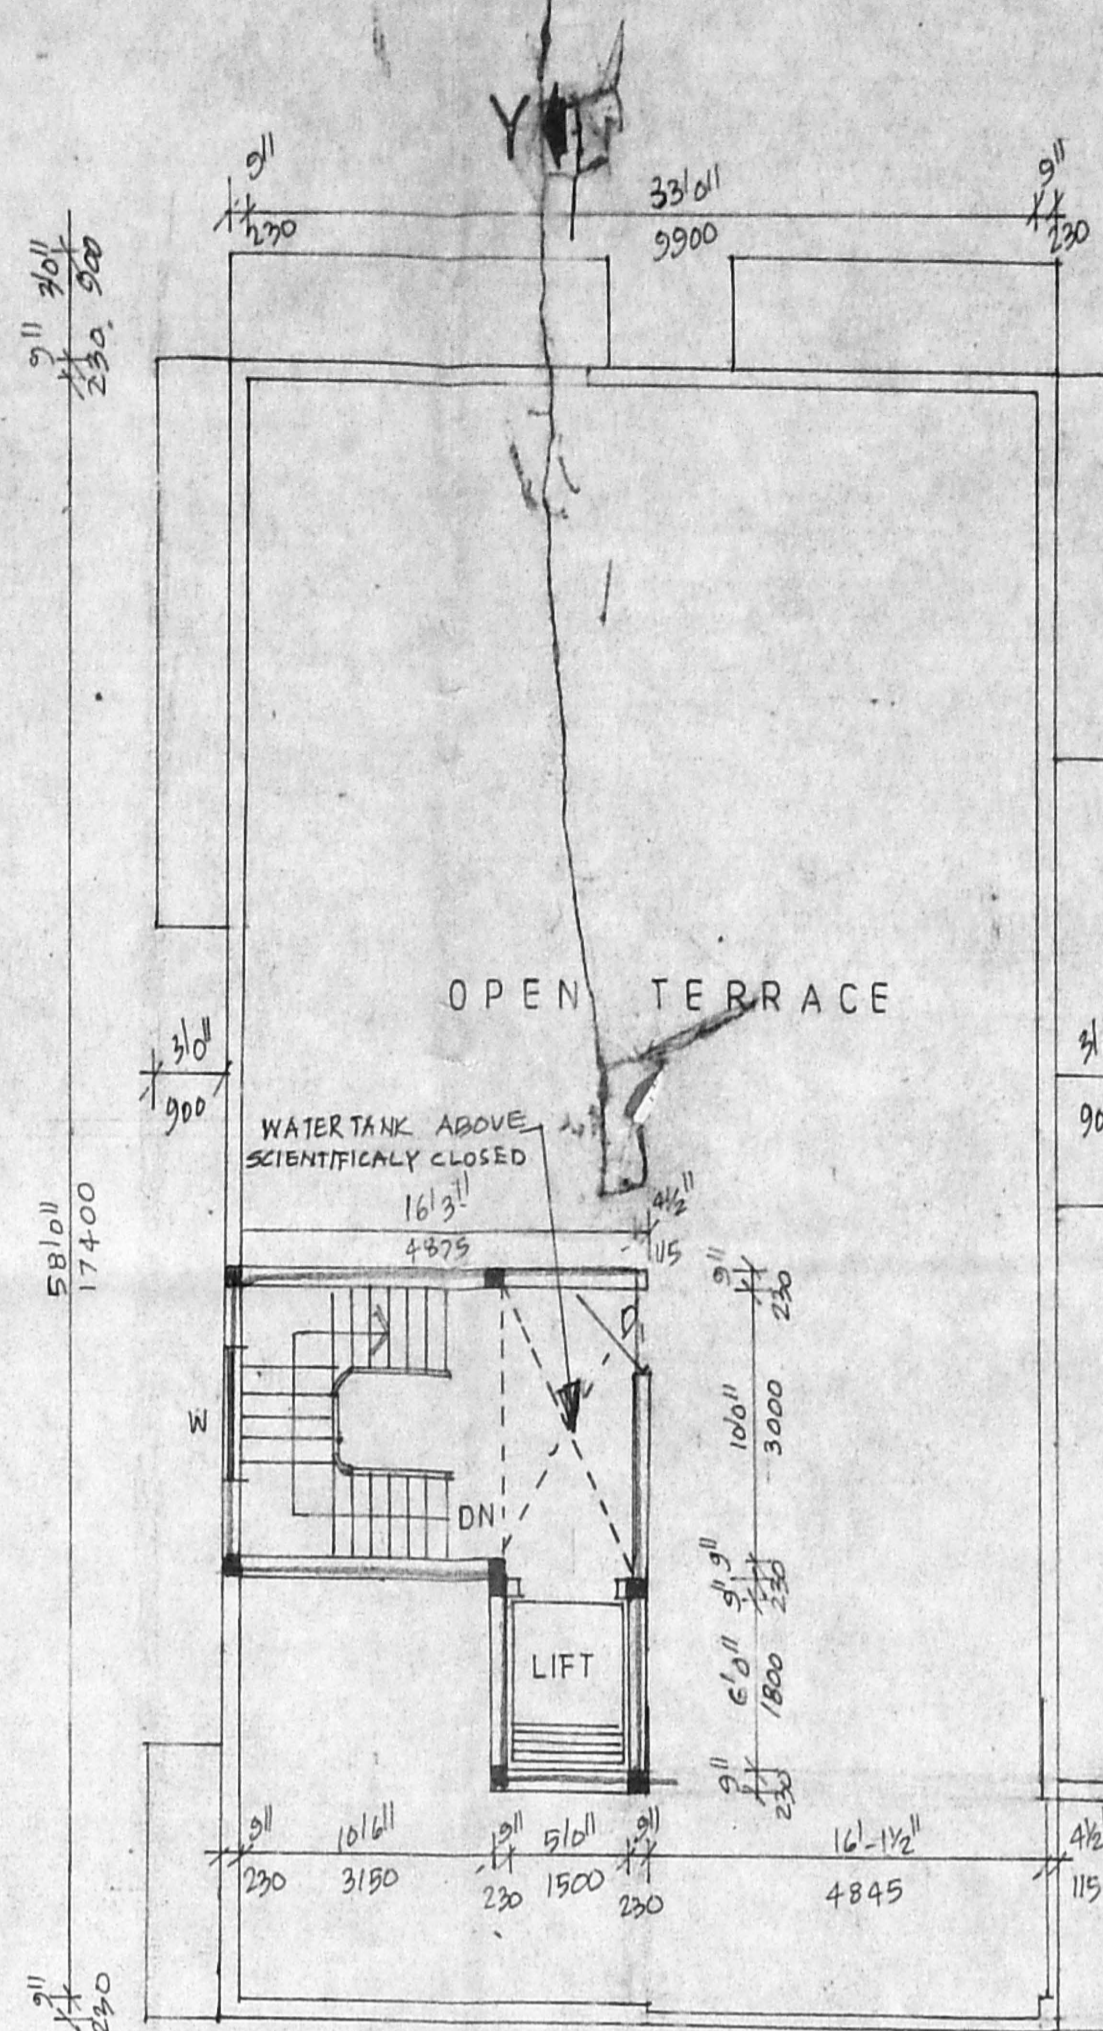


TERRACE PLAN

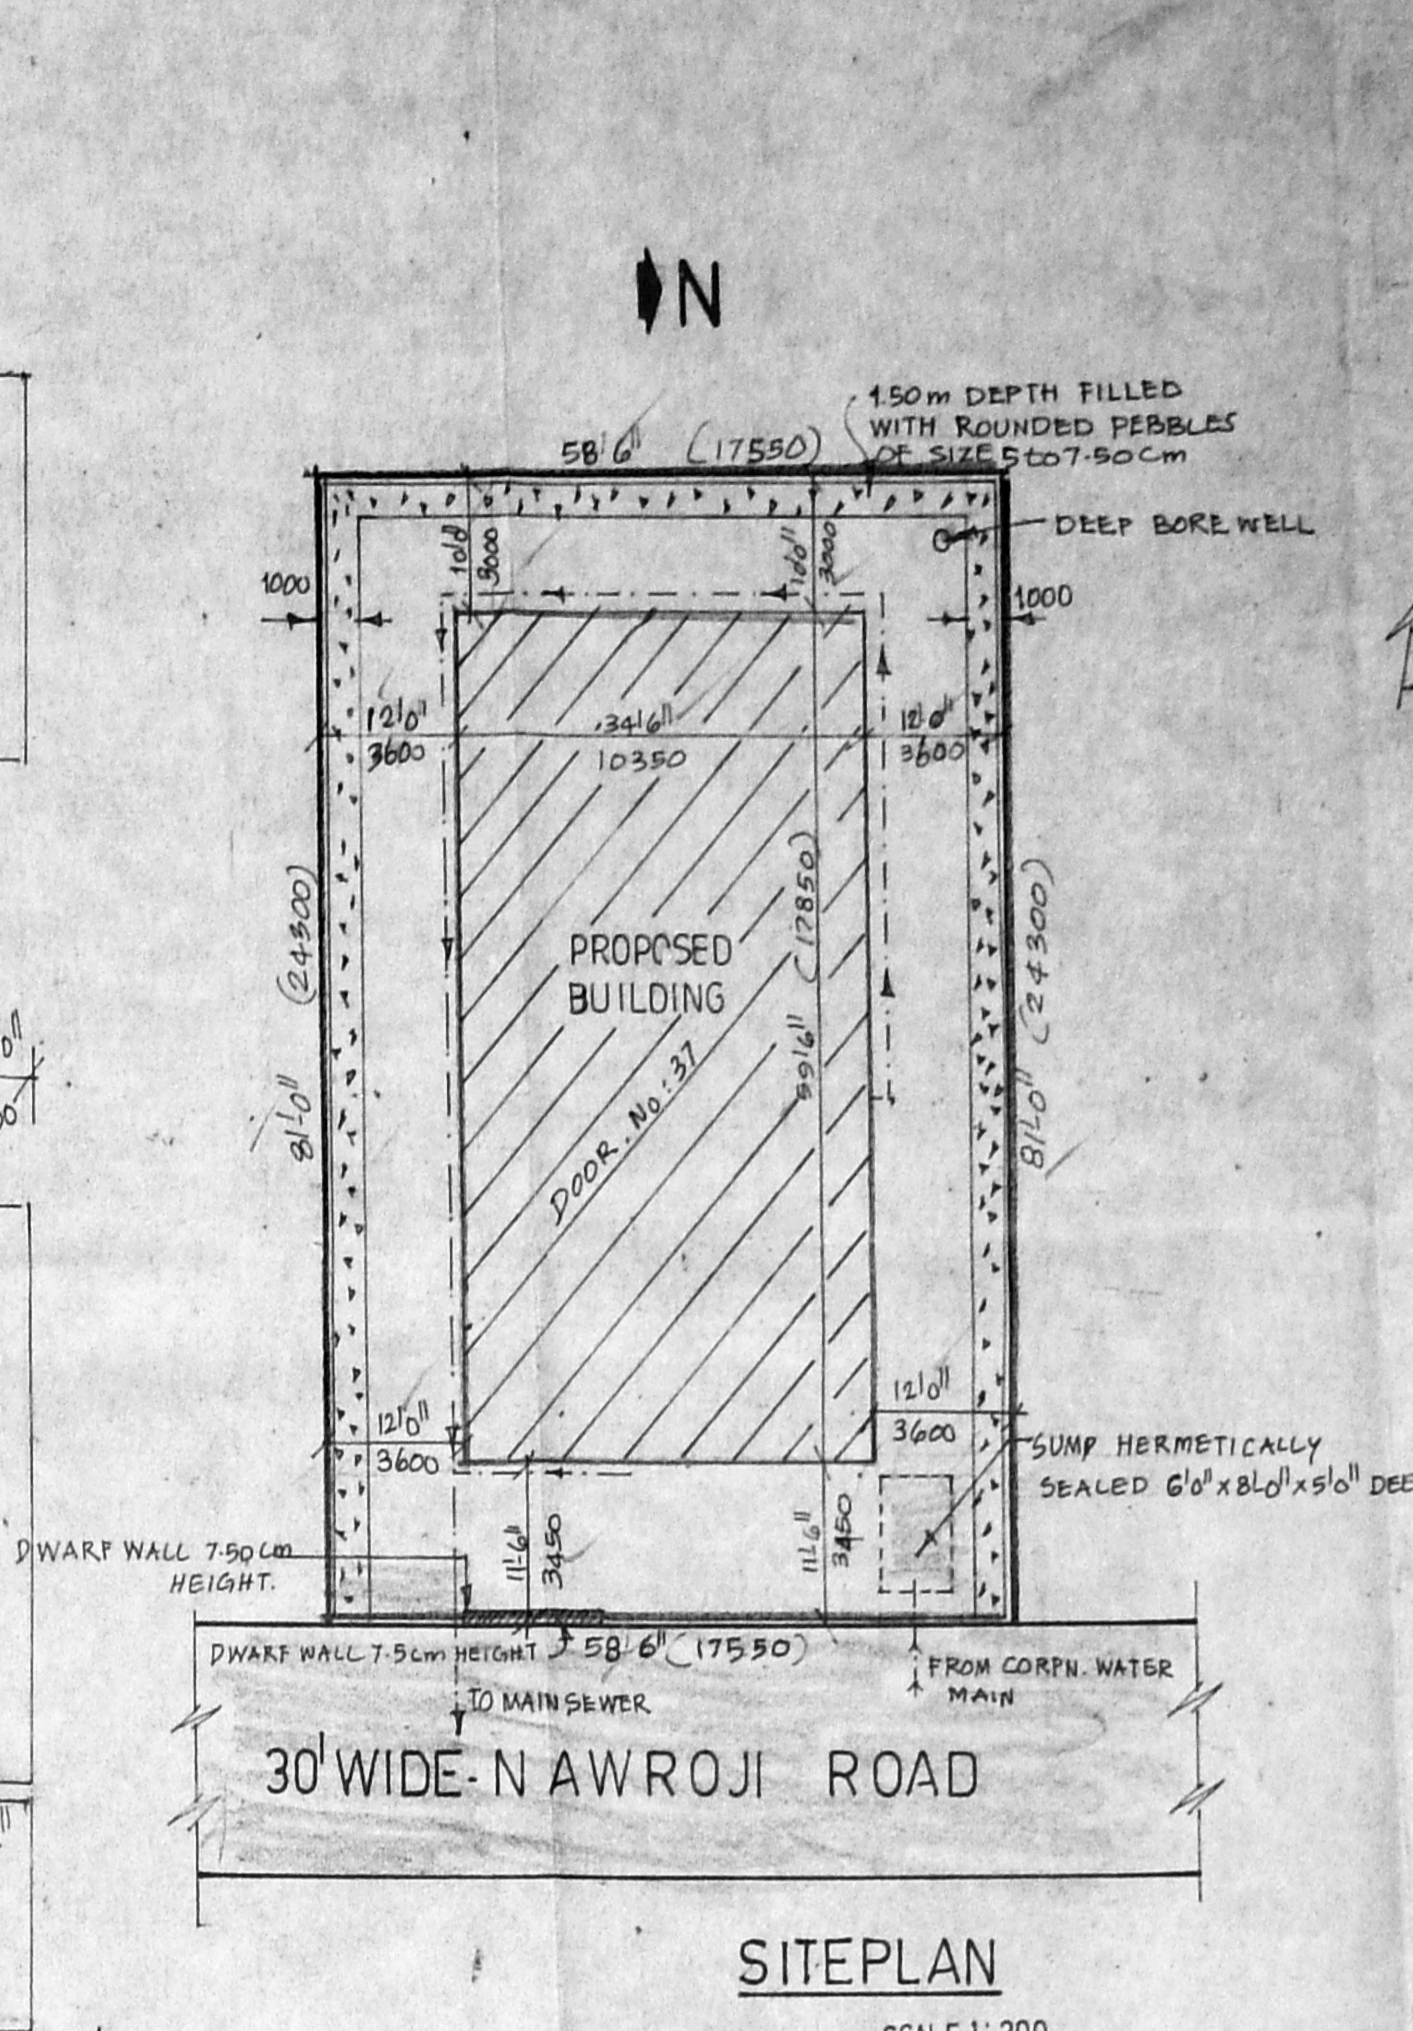

SITEPLAN

SCALE 1:200

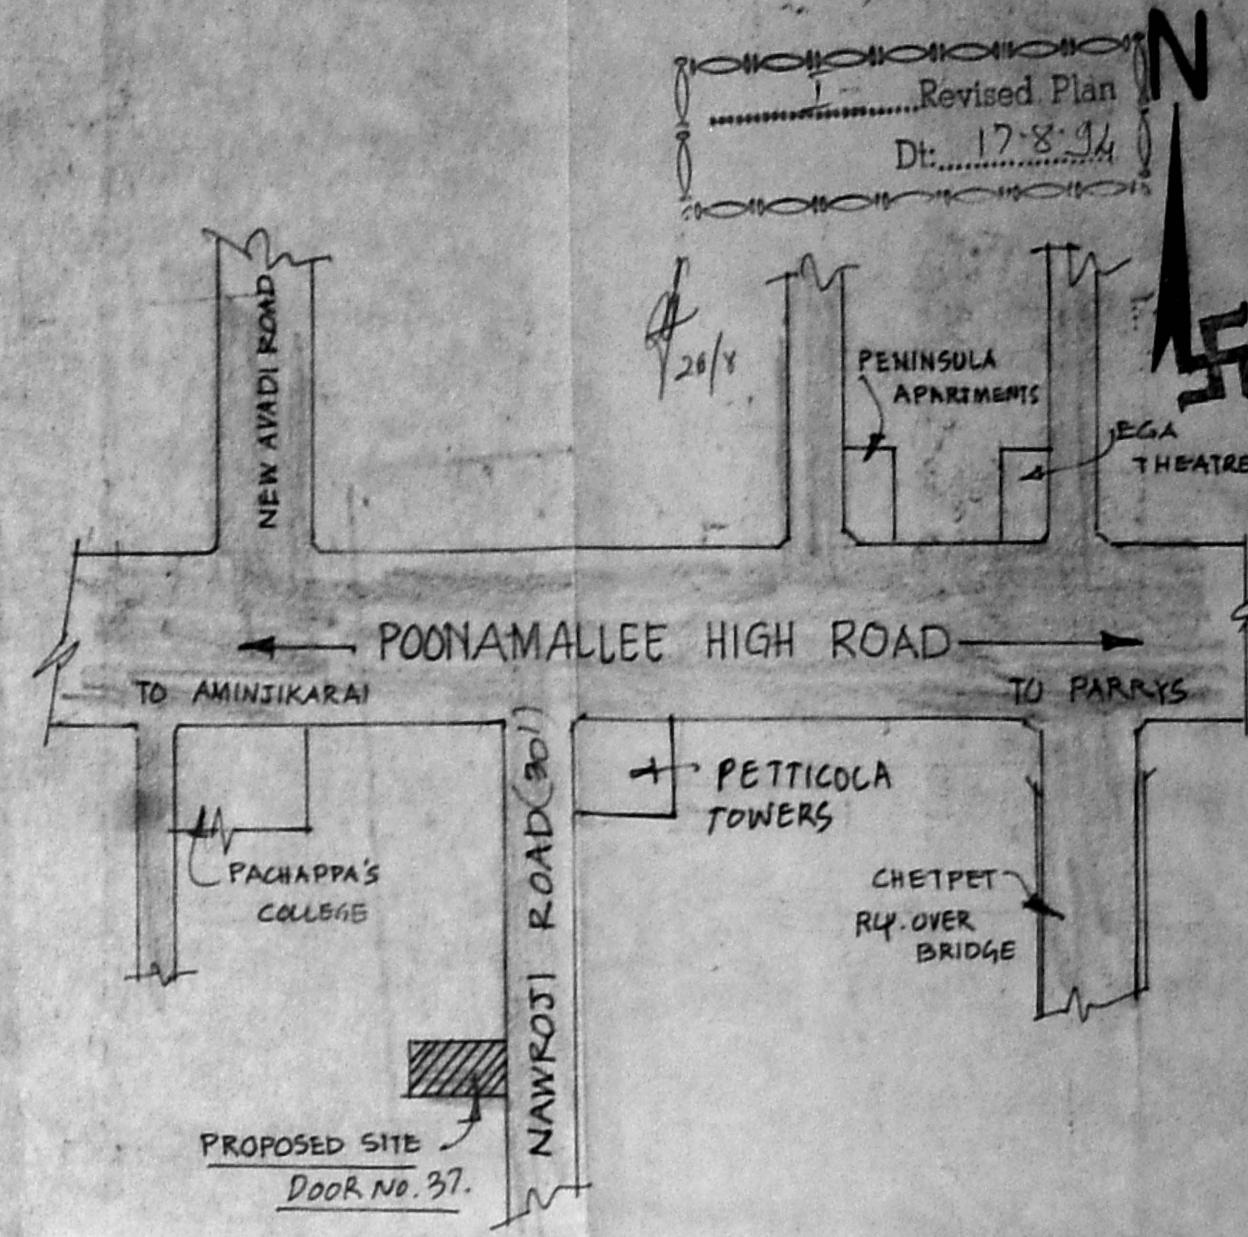

KEYPLAN

(NOT TO SCALE)


SPECIFICATION

FOUNDATION - RCC 1:2:4 MIX COLUMN FOOTING WITH SUITABLE REINFORCEMENT.
 SUPERSTRUCTURE - BRICK WORK IN CM:1:5 MIX & PLASTERED BOTH SIDES IN CM:1:4 MIX.
 ROOF SLAB, RETAINING WALL, } RCC 1:2:4 MIX WITH SUITABLE COLUMN & BEAM ETC., } REINFORCEMENT AS PER IS 456
 FLOORING - GREY MOSAIC OVER CC 1:5:10 BASE & FLOOR SLAB
 JOINERIES - BEST TEAK WOOD DOORS & WINDOWS
 WEATHERING COURSE - BRICKLIME CONCRETE WITH PROPER SLOPE & GRADE
 FINISHING - WALLS - DISTEMPERING & JOINERIES - SYNTHETIC ENAMEL PAINT.

SCHEDULE OF JOINERIES


DOOR D	3'0" x 7'0"	(1000 x 2100)
DOOR D ₁	3'0" x 7'0"	(900 x 2100)
DOOR D ₂	2'10" x 7'0"	(750 x 2100)
WINDOW W	5'0" x 4'6"	(1500 x 1350)
-DO- W ₁	7'0" x 4'6"	(2100 x 1350)
-DO- W ₂	6'0" x 4'6"	(1800 x 1350)
-DO- W ₃	6'0" x 4'6"	(1800 x 1200)
-DO- W ₄	4'0" x 4'6"	(1200 x 1350)
FRENCH WINDOW FW	5'0" x 7'0"	(1500 x 2100)
-DO- FW ₁	8'0" x 7'0"	(2400 x 2100)
-DO- FW ₂	12'0" x 7'0"	(3600 x 2100)
VENTILATOR V	6'0" x 3'0"	(1800 x 900)
-DO- V ₁	3'0" x 2'0"	(900 x 600)

REFERENCE

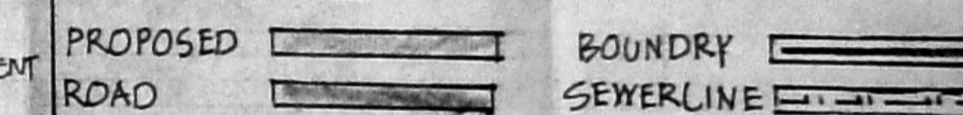


PLAN SHOWING THE PROPOSED RESIDENCE IN PLOT NO.5, DOOR NO.37, NAWROJI ROAD, R.S.NO.376/1 OF EGMORE BLOCK NO.23 PRESENTLY IN R.S.NO.376/60 MADRAS


SCALE 1" = 8'0" (1:100)

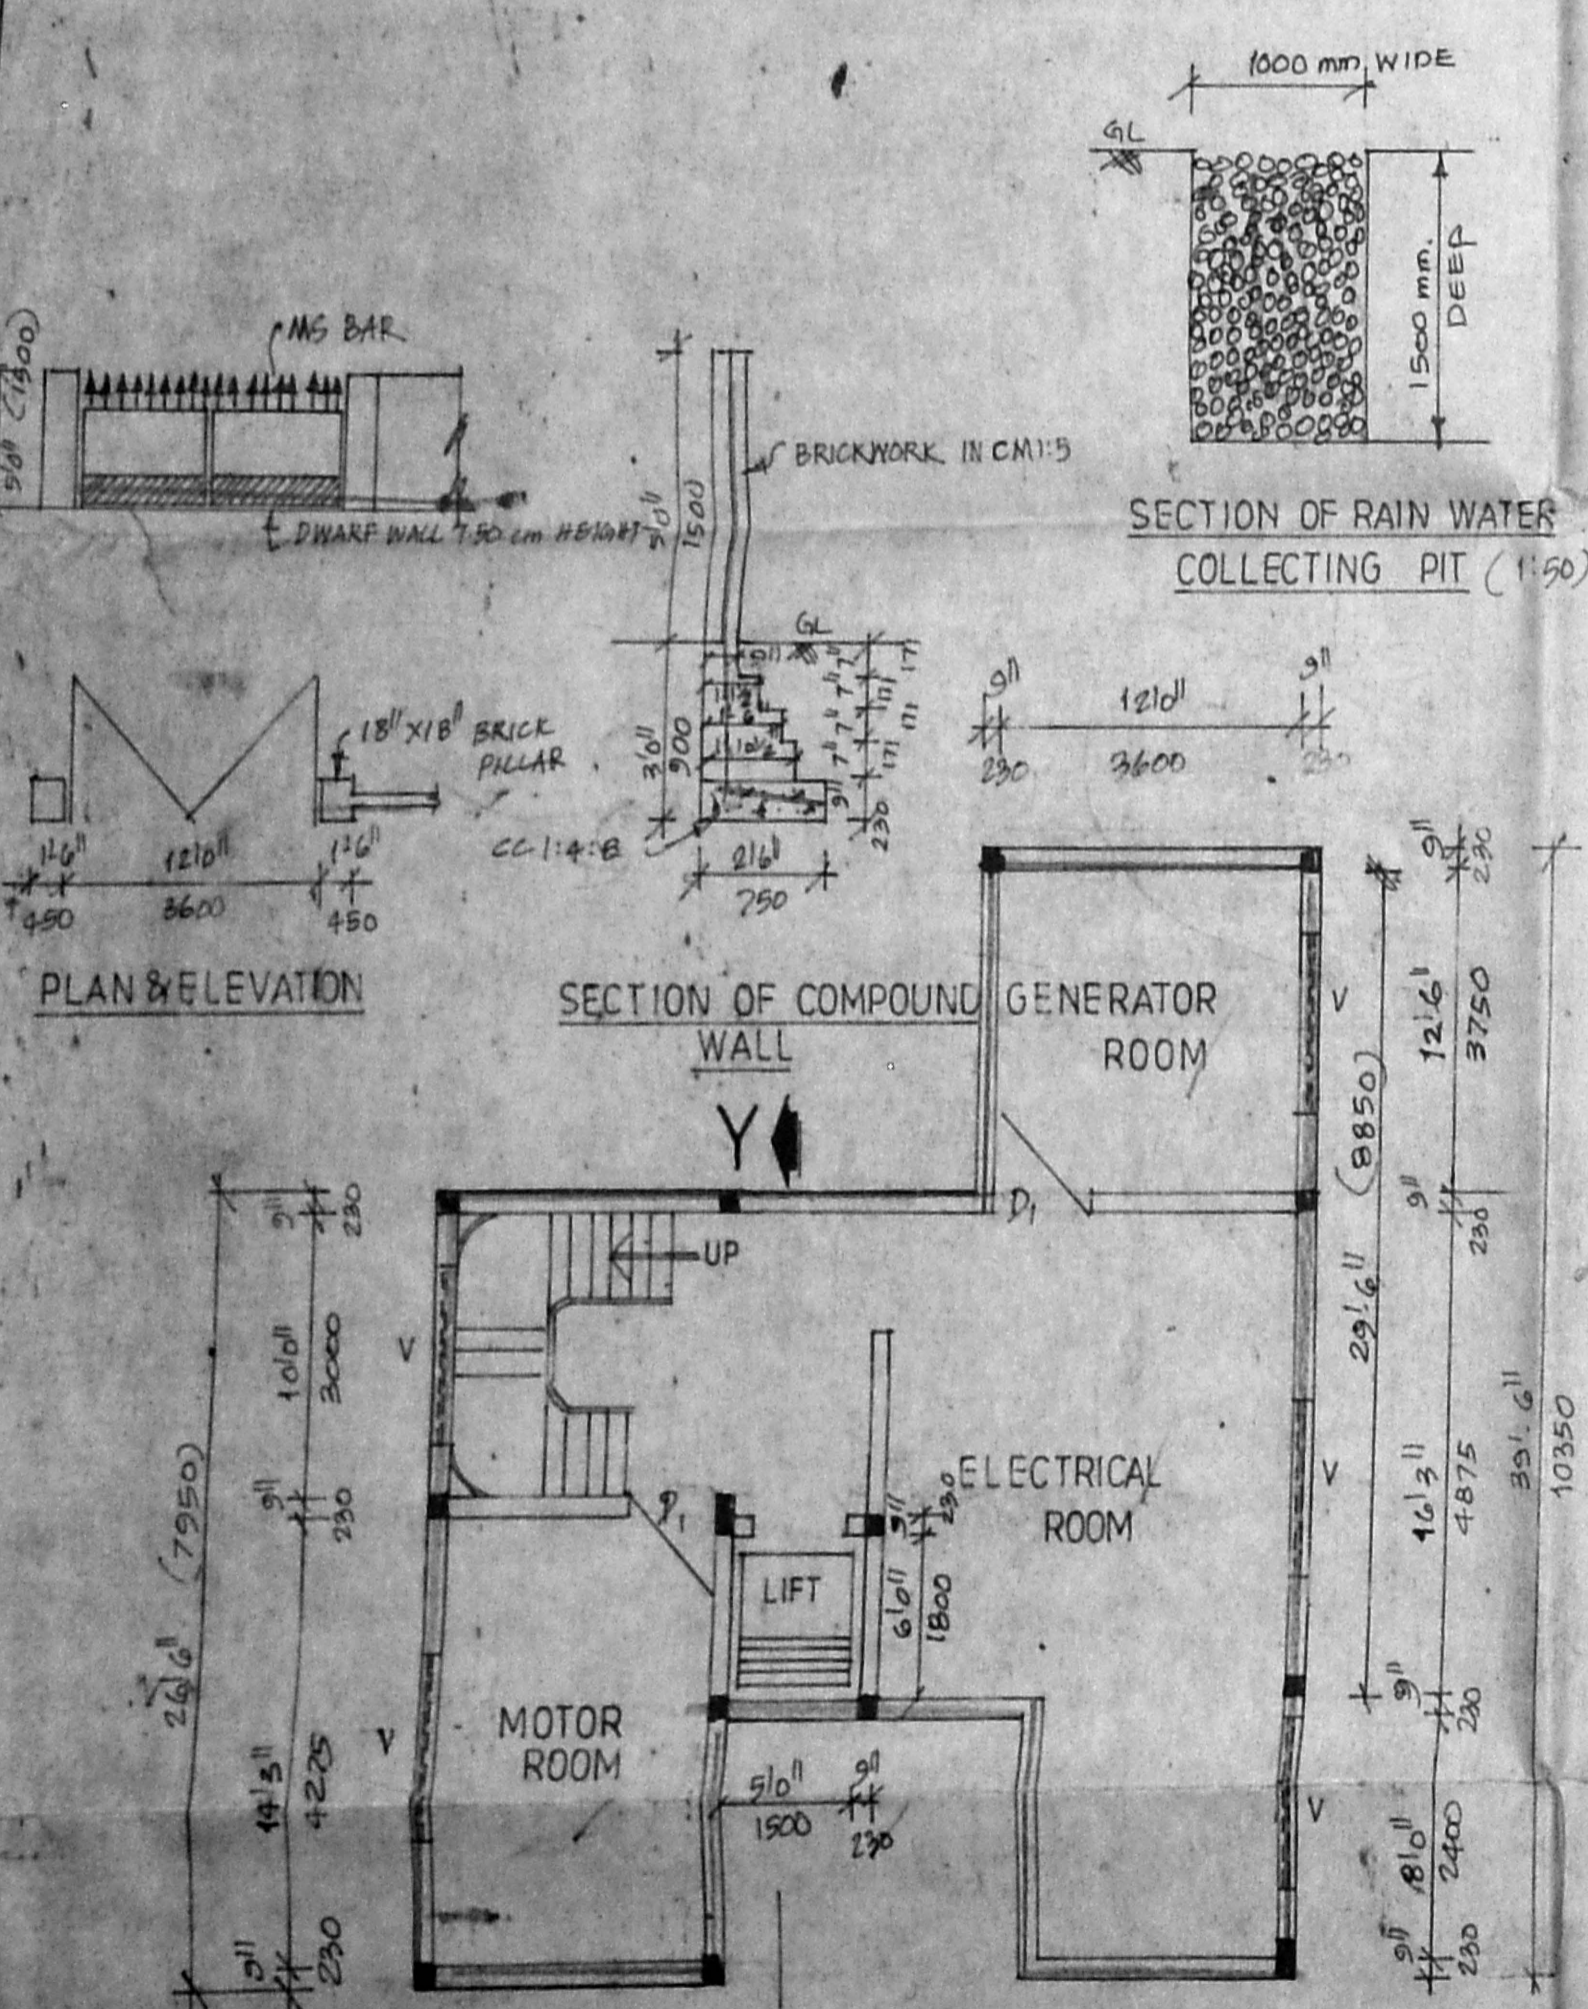


BASEMENT FLOOR PLAN

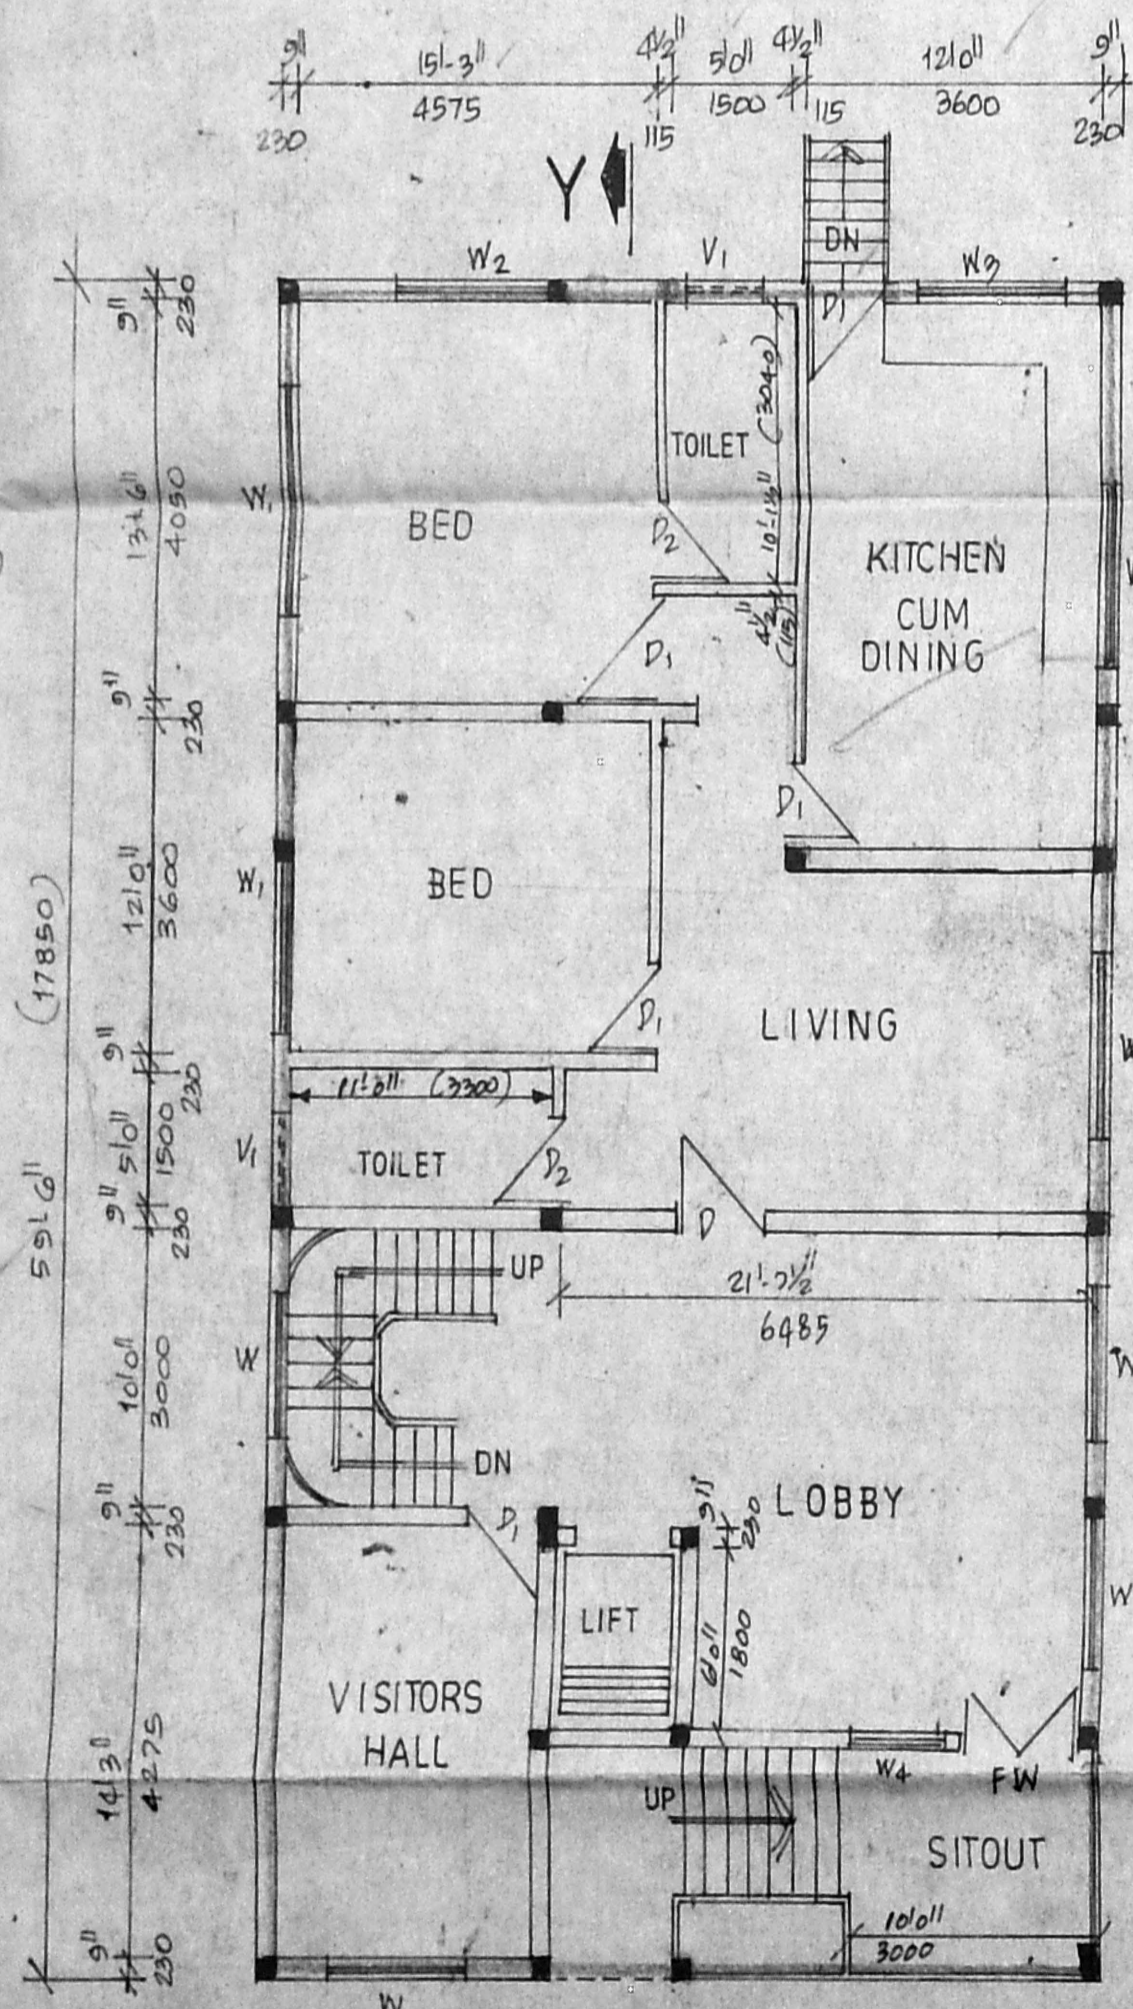

GROUND FLOOR PLAN

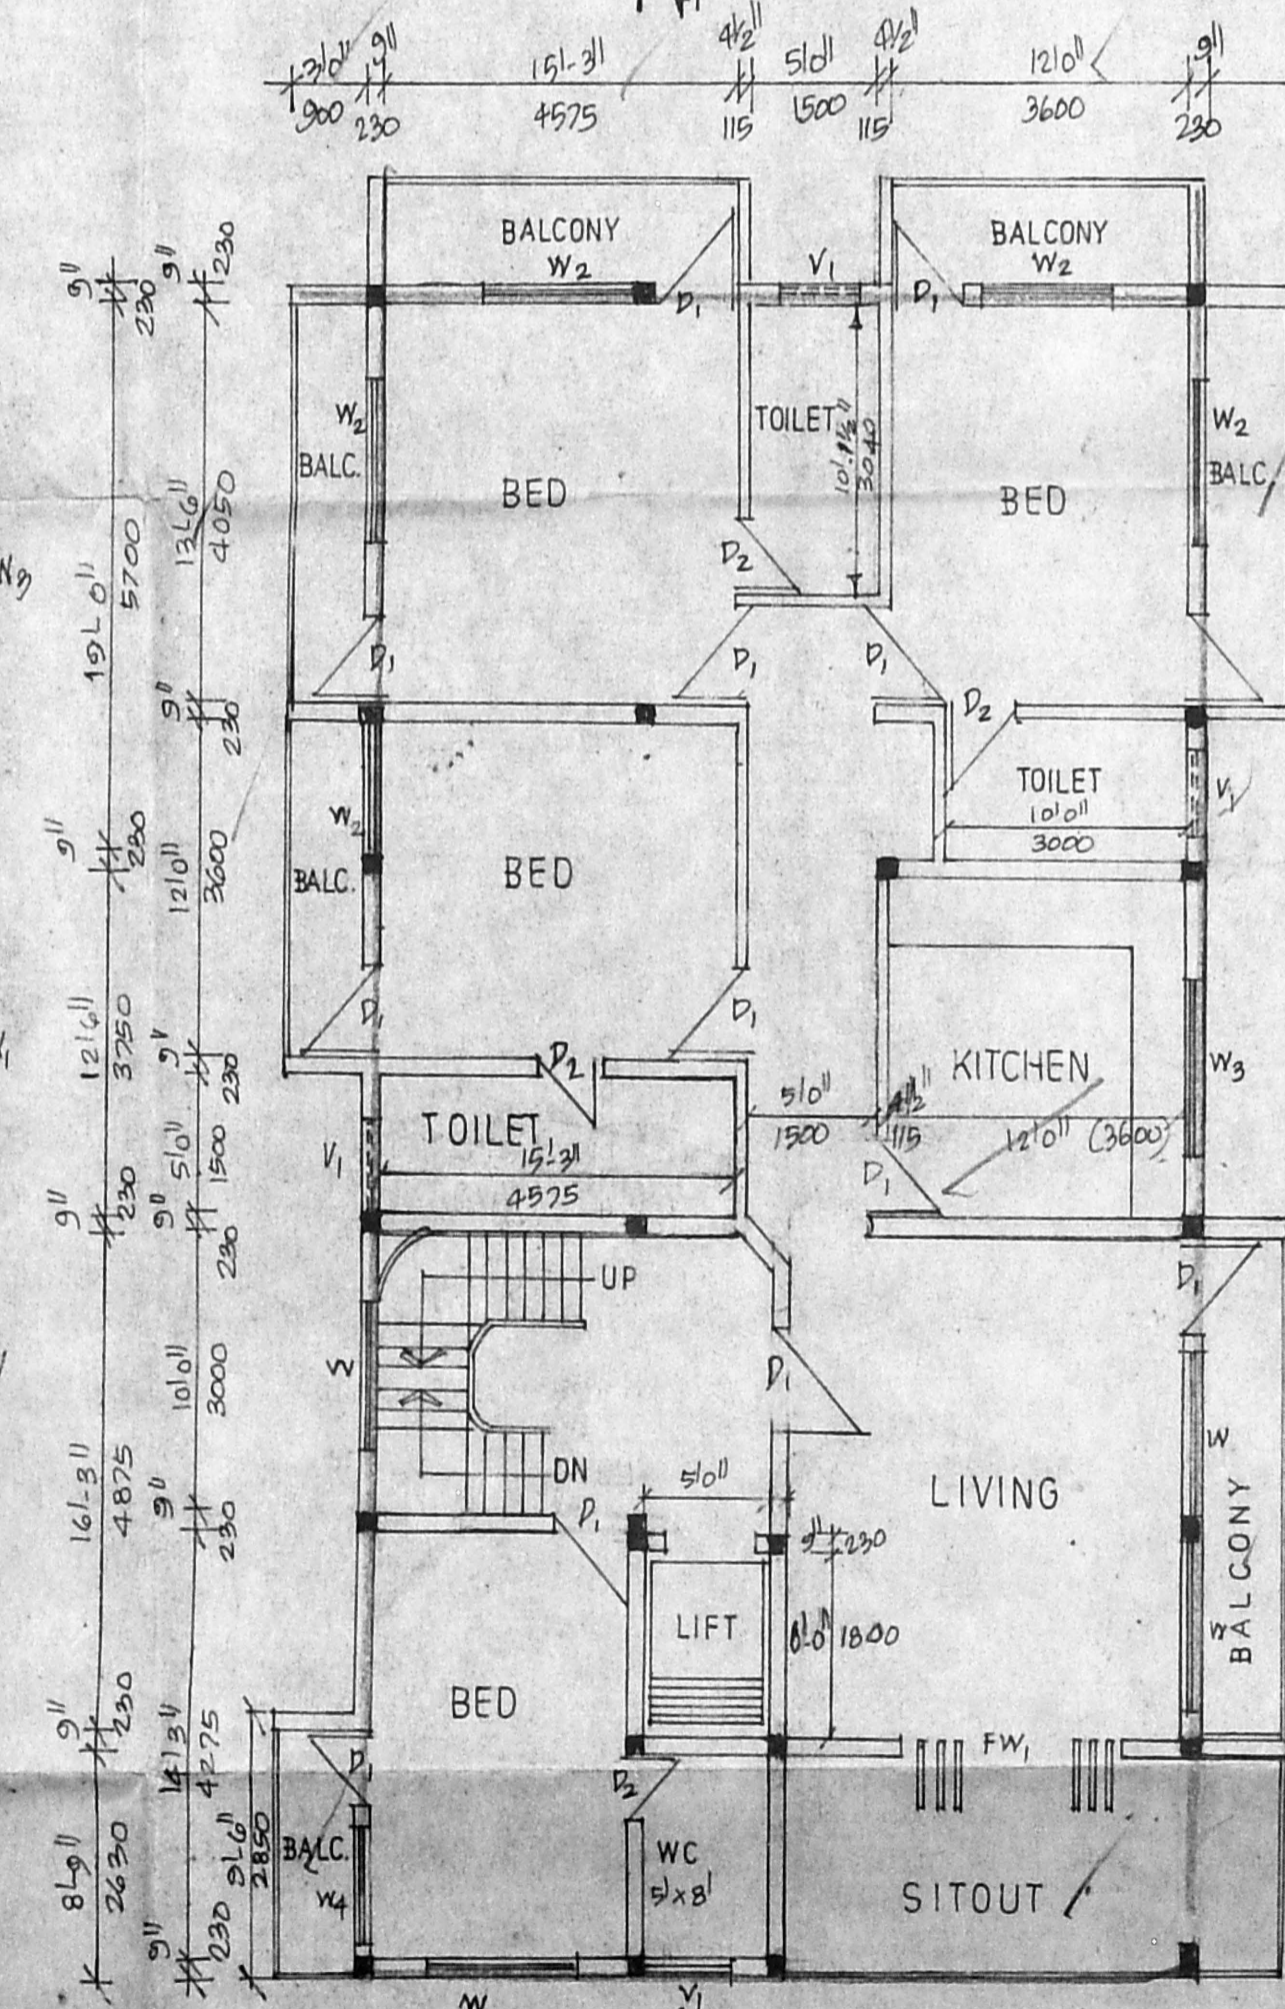

FIRST FLOOR PLAN

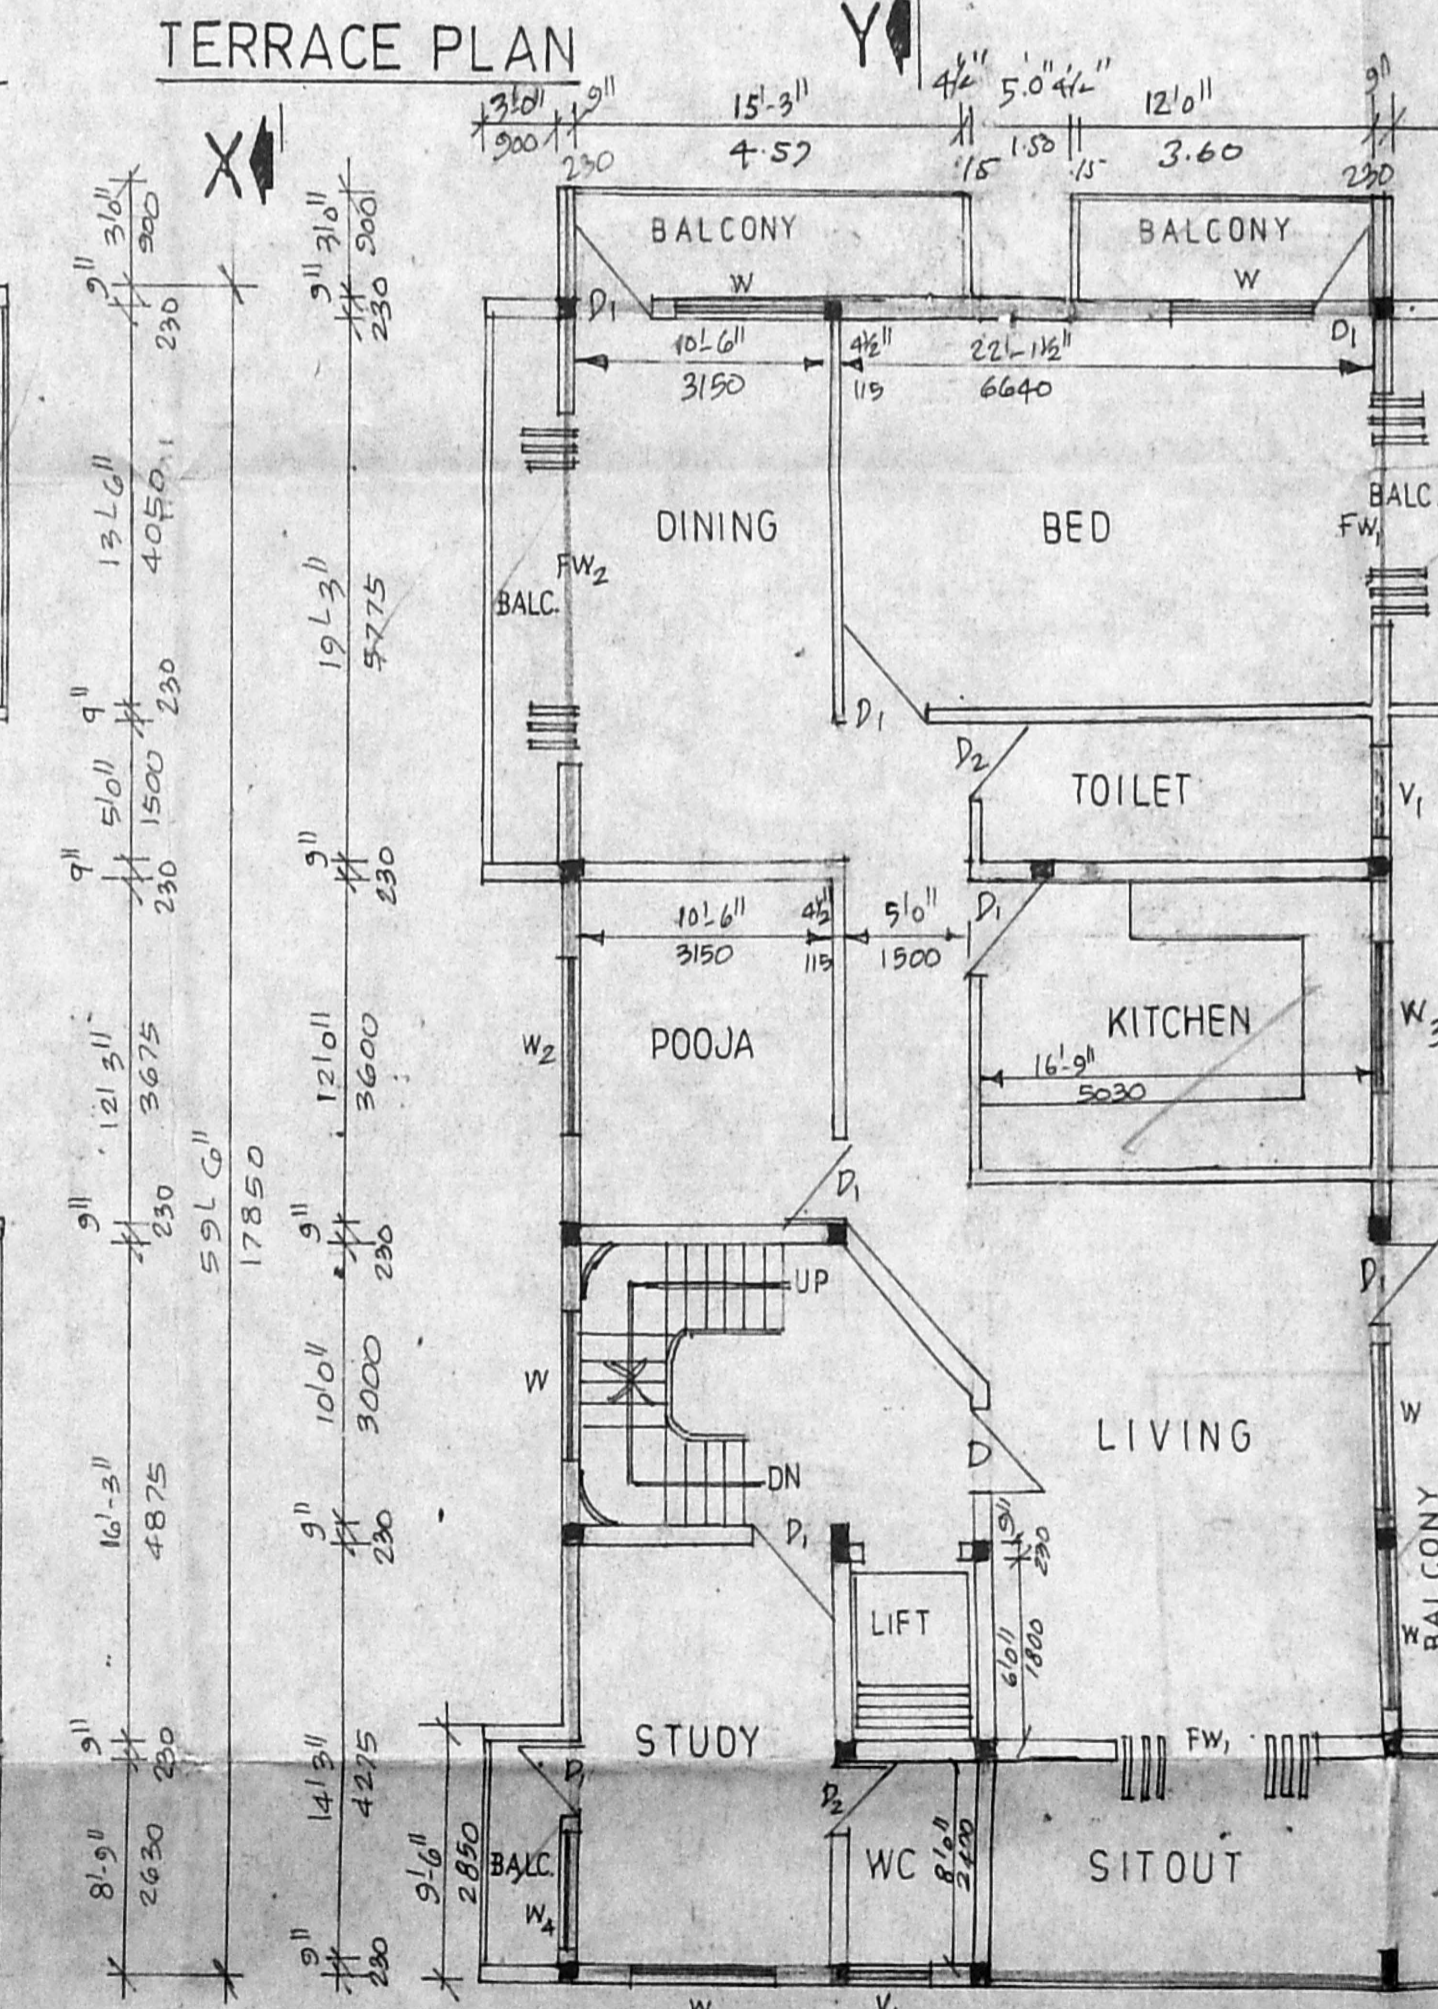

SECOND FLOOR PLAN

AREA STATEMENT

	IN SQ. FT.	IN SQ. M.
PLOT AREA	4738.50	440.22
PRO. BASEMENT FLOOR	286.10	26.56
PRO. GROUND FLOOR	2052.75	190.71
PRO. FIRST FLOOR	2377.50	220.88
PRO. SECOND FLOOR	2371.50	220.32
BASEMENT FLOOR SERVICE AREA NOT INCLUDED IN FSI.	710.78	66.03
PLOT COVERAGE 43.92% FSI 1.496%		

OWNER
 EMMANUEL RAJA CHANDRAN
 F. ARCH. M.C.A.
 REGISTERED ARCHITECT
 Council of Arch. Act. 10 No. CA 50 12005
 CORPORATION OF N. C. S.
 No. 1663, 21st Main Road,
 ANNA NAGAR, * MADRAS-600 040.
 REGISTERED ARCHITECT