




FRONT ELEVATION

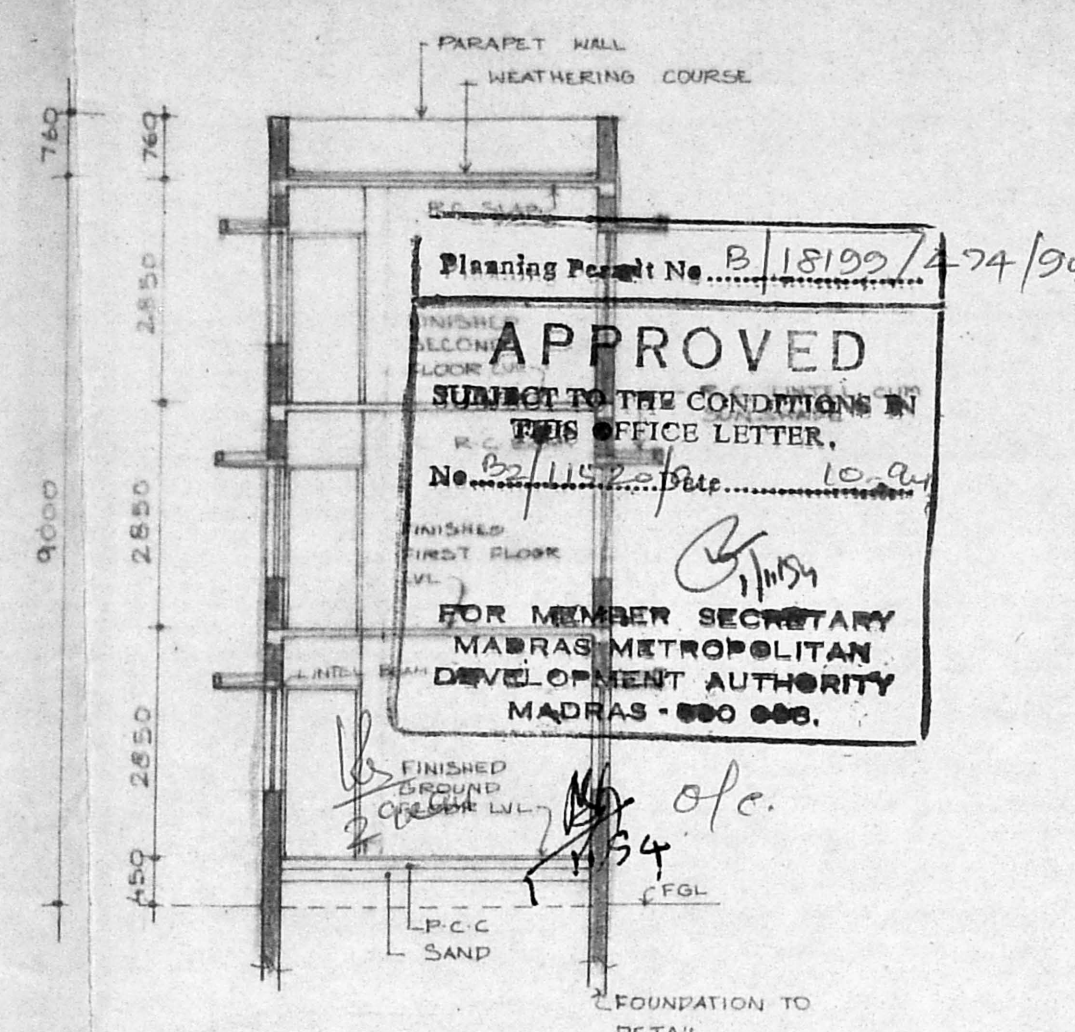


SECTION ON AA

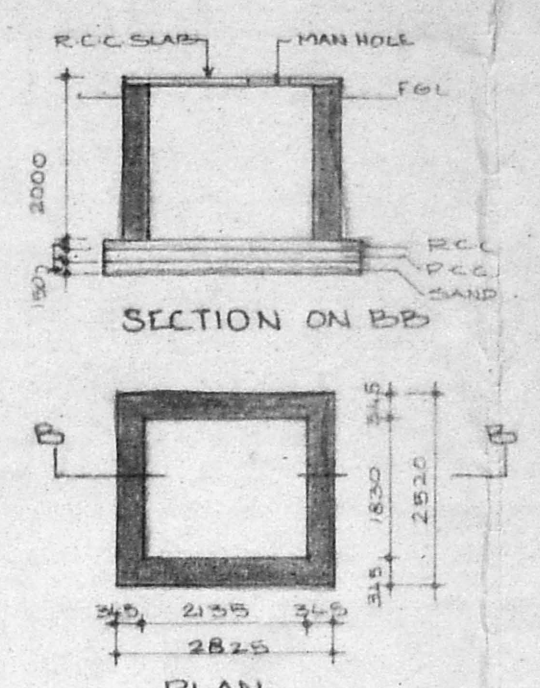


SUMP DETAIL  
SCALE 1:100

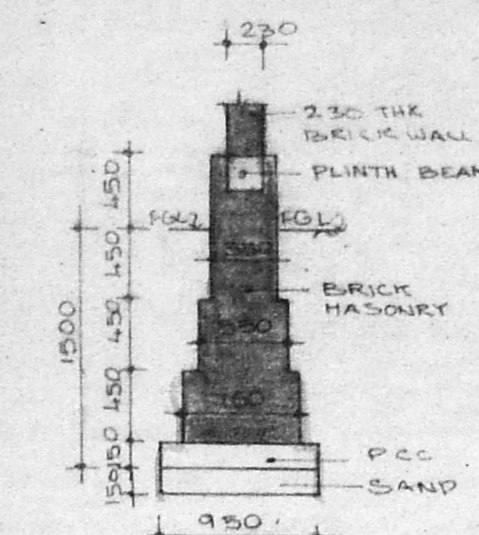

FOUNDATION DETAIL  
SCALE 1:50

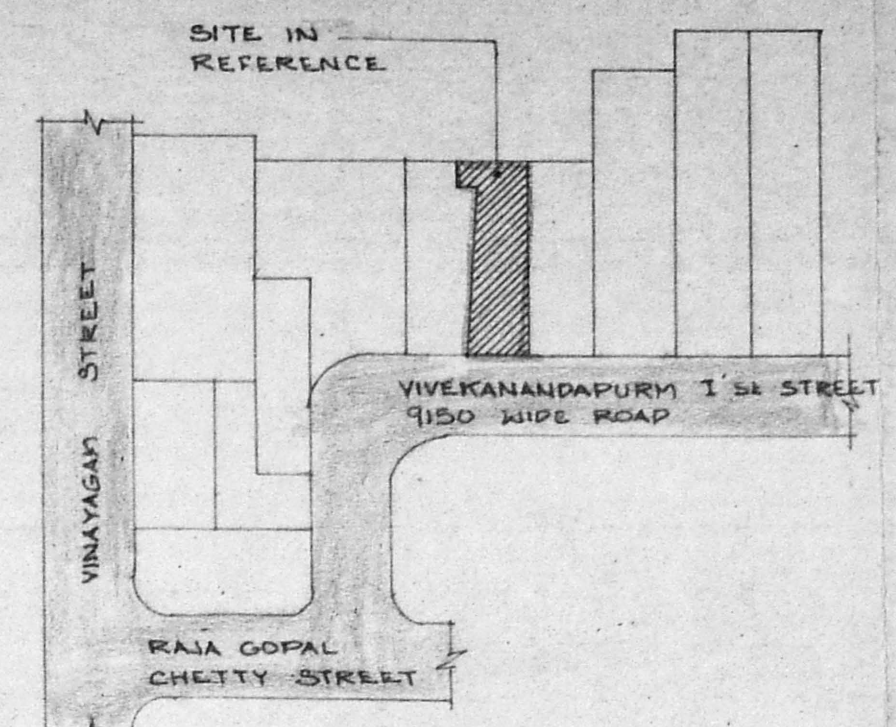


KEY PLAN  
NOT TO SCALE

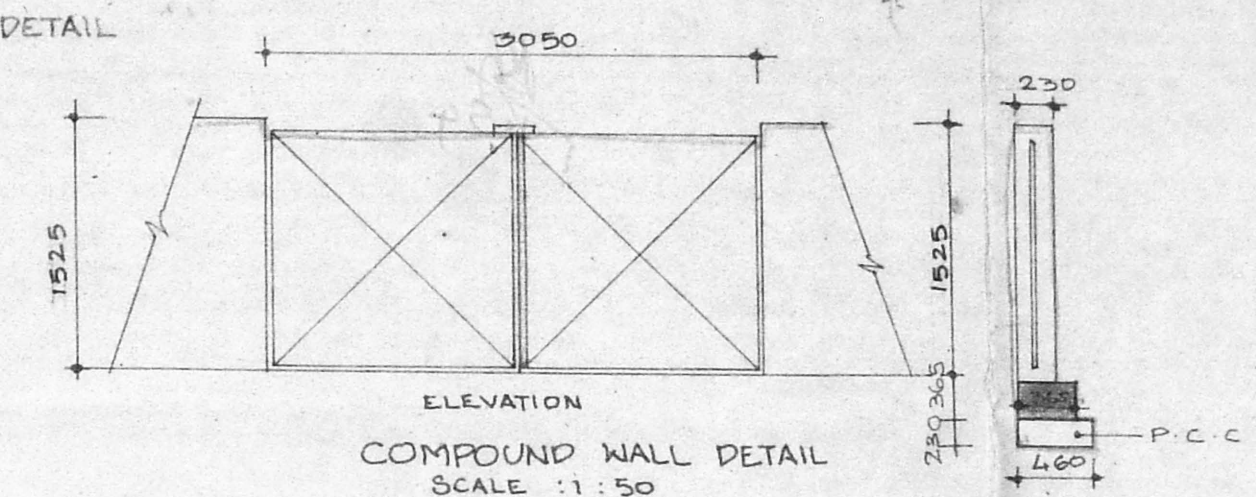


COMPOUND WALL DETAIL  
SCALE 1:50


SECTION

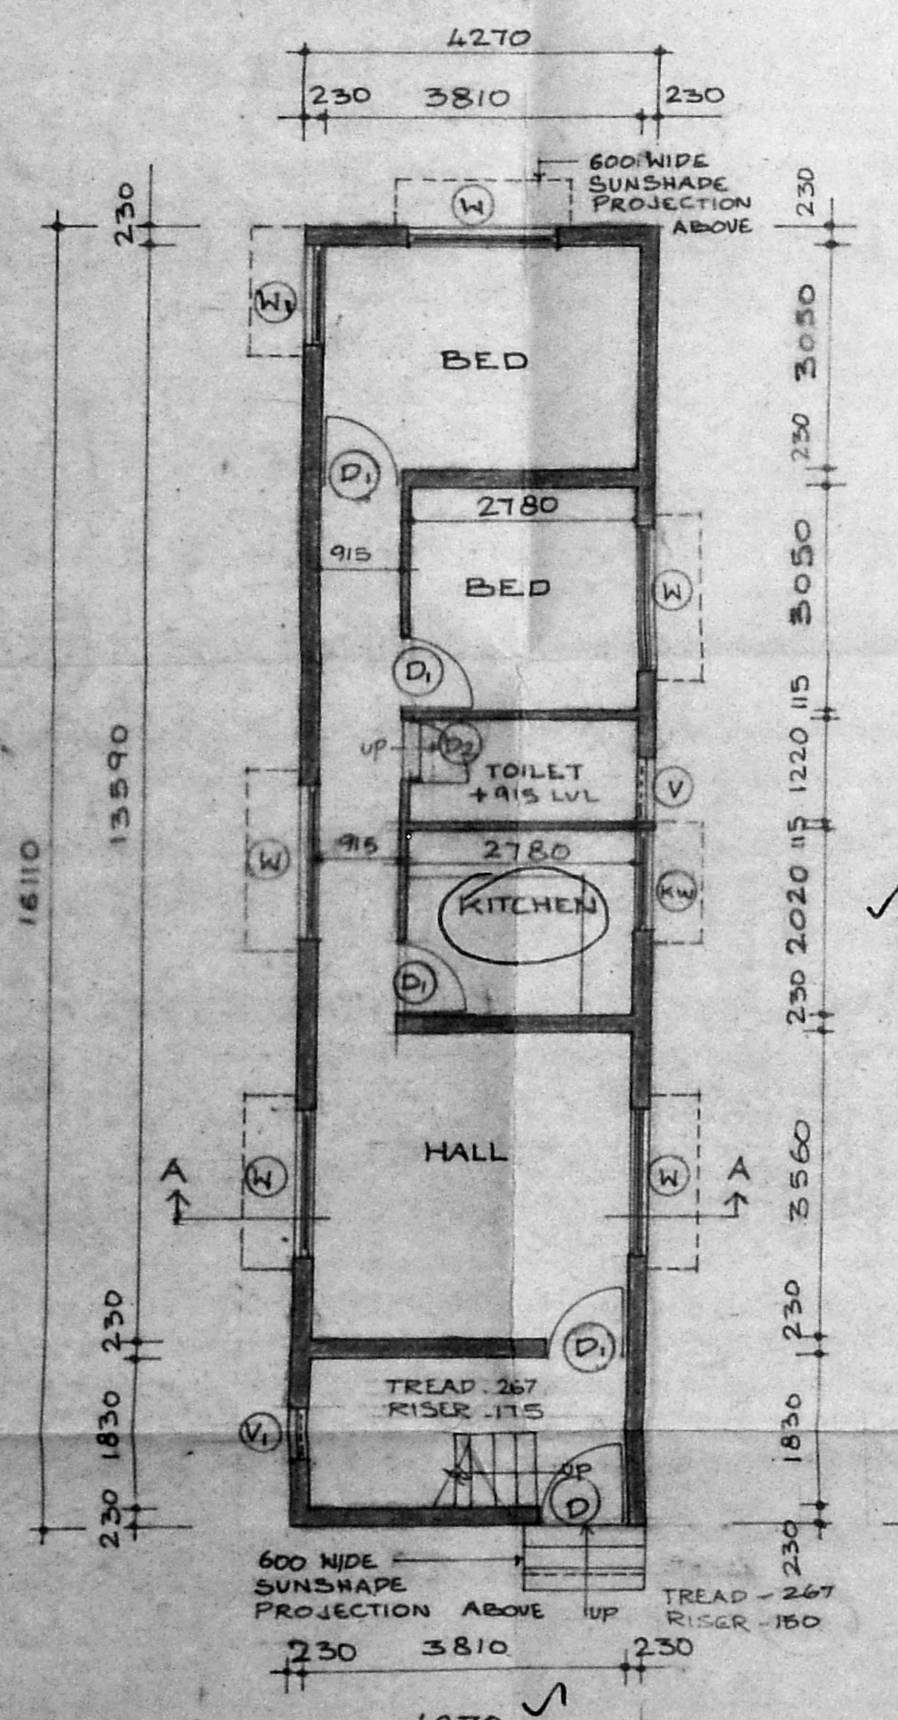


GROUND FLOOR PLAN

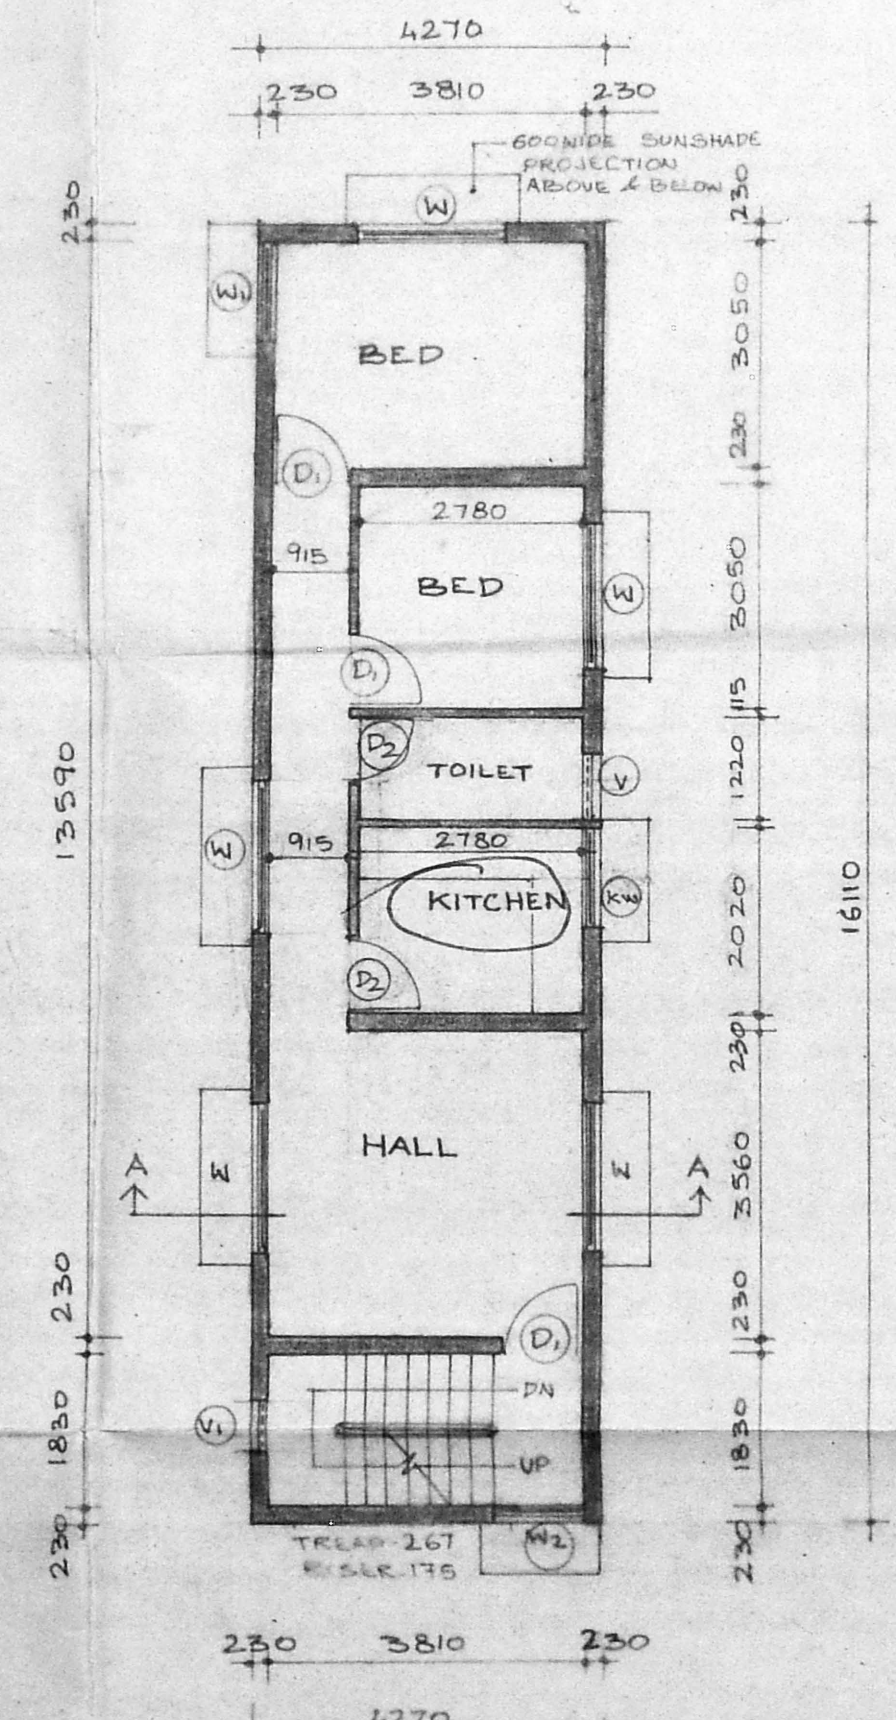

TYPICAL FLOOR PLAN

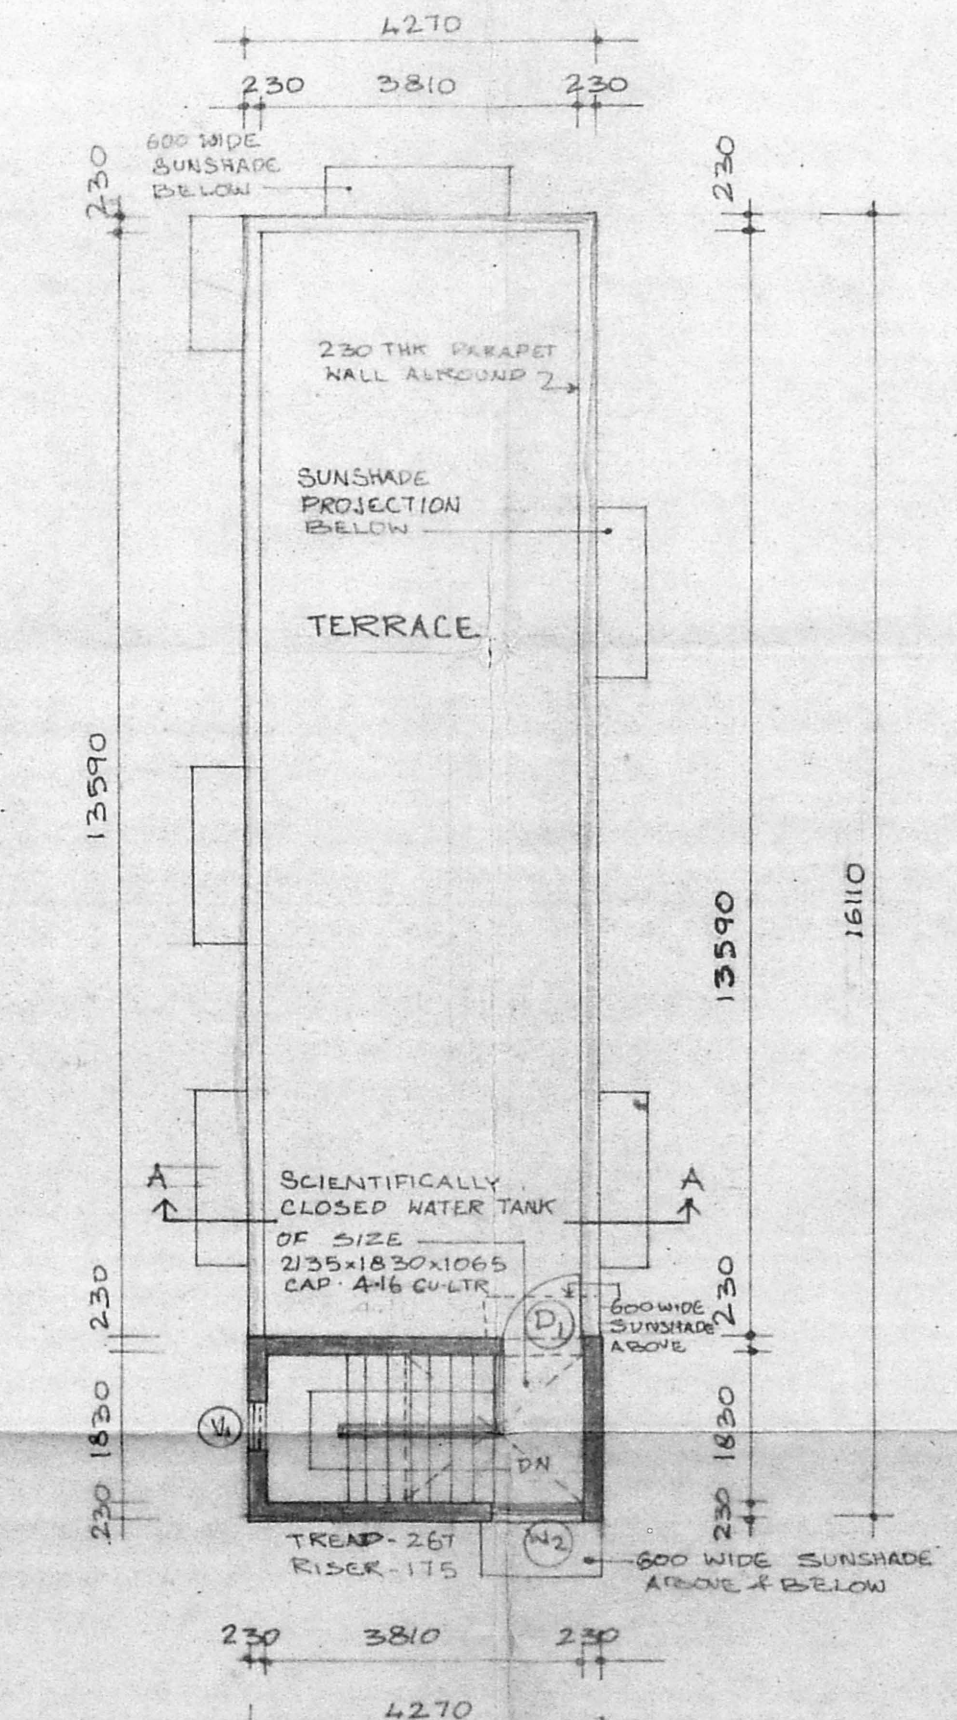

TERRACE FLOOR PLAN

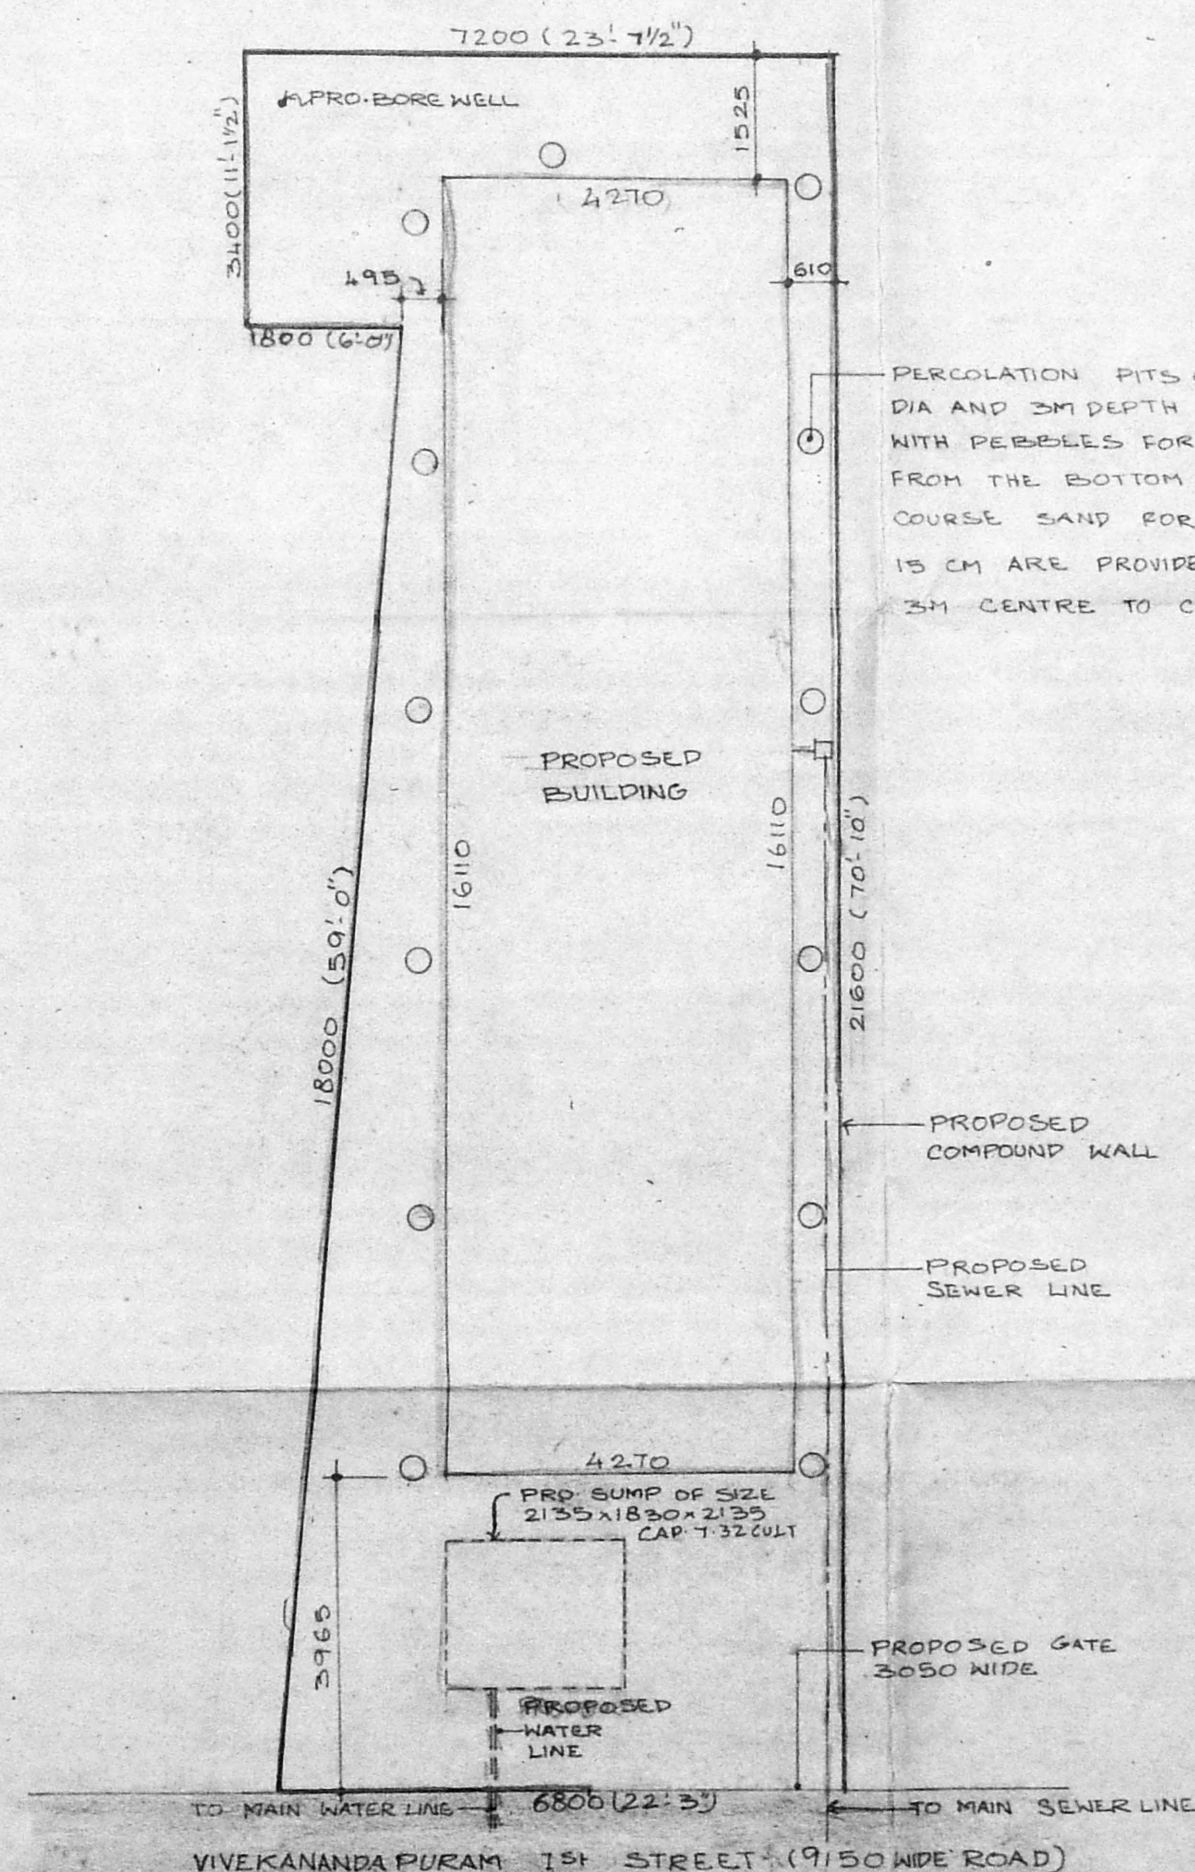

SITE PLAN  
SCALE 1:100

SCHEDULE OF JOINERY

DOOR	1065 x 2135
DOOR	915 x 2135
DOOR	760 x 2135
WINDOW	1850 x 1370
WINDOW	1220 x 1370
WINDOW	1065 x 1270
KITCHEN WINDOW	1220 x 1065
VENTILATOR	610 x 610
VENTILATOR	610 x 615

SPECIFICATION

FOUNDATION	BRICK FOOTING FOUNDATION OVER 150THK P.C.C. OVER 150 THK SAND
SUPER STRUCTURE	BRICK WORK IN CM 1:5 LINTELS, BEAMS, SLABS ARE IN R.C.C 1:2:4
PLASTERING	INTERIOR WITH CM 1:4 EXTERIOR WITH CM 1:5 CEILING WITH CM 1:3
FLOORING	P.C.C. FLOORING FINISHED WITH MOSAIC TILES
PAINTING	3 COATS OF DISTEMPER FOR INNER WALLS
JOINERY	BEST INDIAN TEAK WOOD

AREA STATEMENT

PLOT AREA	131.58 Sqm
GROUND FLOOR AREA	68.79
FIRST FLOOR AREA	68.79
SECOND FLOOR AREA	68.79
TOTAL BUILT UP AREA	206.37
PLOT COVERAGE	50%
FS I	4.5

REFERENCE

PROPOSAL	<input type="checkbox"/>
ROAD	<input type="checkbox"/>
BOUNDARY	<input type="checkbox"/>
SEWER LINE	<input type="checkbox"/>
WATER LINE	<input type="checkbox"/>

REVISED PLAN FOR THE RESIDENCE AT OLD NO. 14-A VIVEKANANDAPURAM FIRST STREET, NEW NO. 11, BHARATHI STREET, DIVISION NO. 123, T. S. NO. 16, BLOCK NO. 36, KOPAMBAKKAM DIVISION WEST MAMBALAM.

SCALE : 1:100  
DATE : 25.8.94  
JOB NO :  
PRG NO :

ALL DIMENSIONS ARE IN MM ONLY

OWNER  
V. Karthagan

ARCHITECTS  
ROOMMATHI ANAND, B. Arch.  
Architect C. No. RA. 82/7041  
Licensed Surveyor No. RA. 94/8987  
No. 29, P. P. RAO ROAD  
MADRAS-600 014.

RAJENDRAN ASSOCIATES  
NO 13, S S ROAD, VENUS COLONY,  
ALWARPET, MADRAS. 600 018