




FRONT ELEVATION

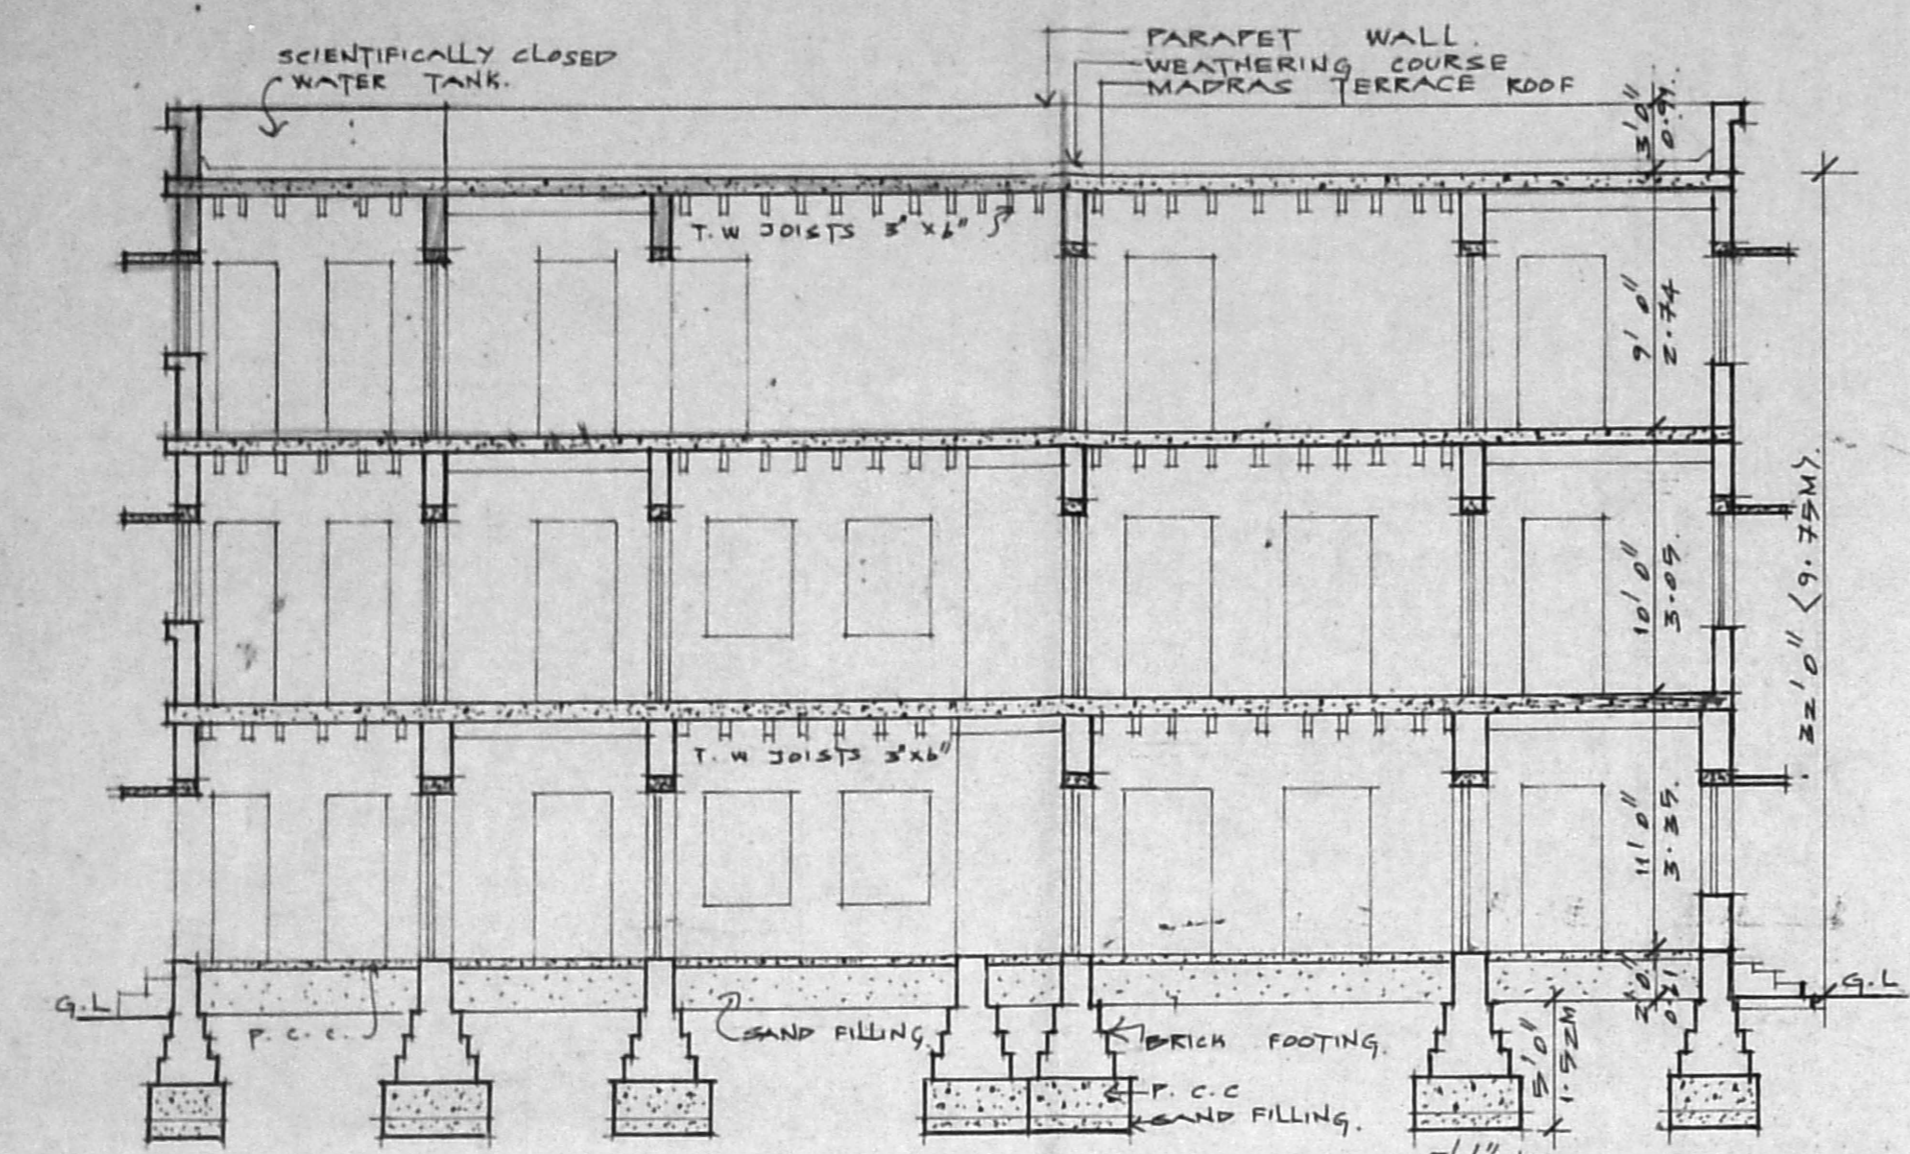


SECTION 'C C'

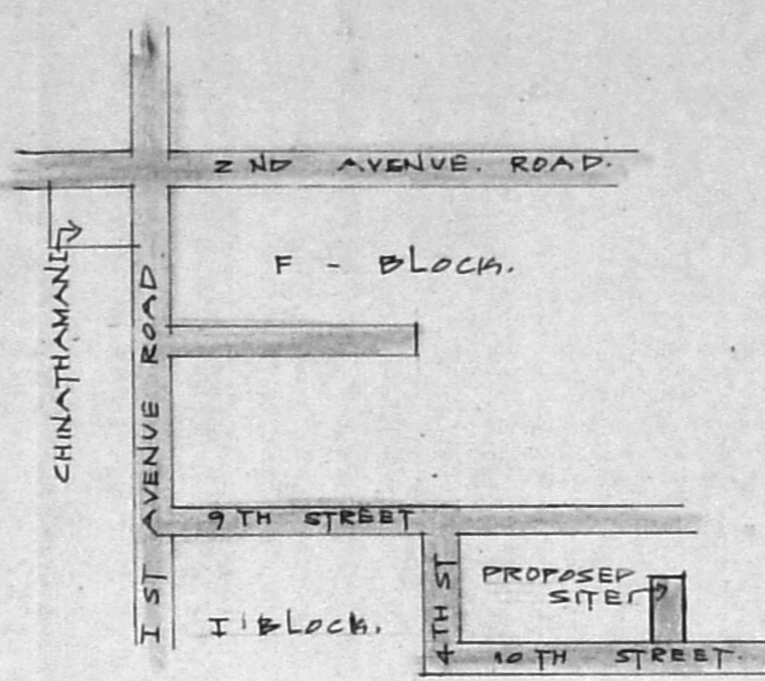


LOCATION PLAN (NOT TO SCALE)

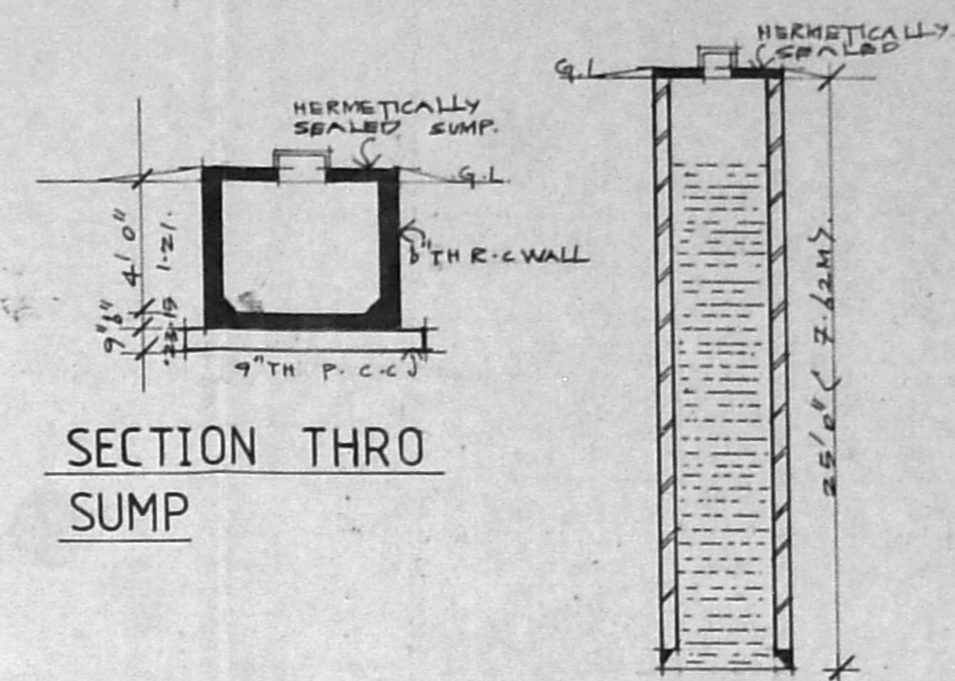

SECTION THRO SUMP

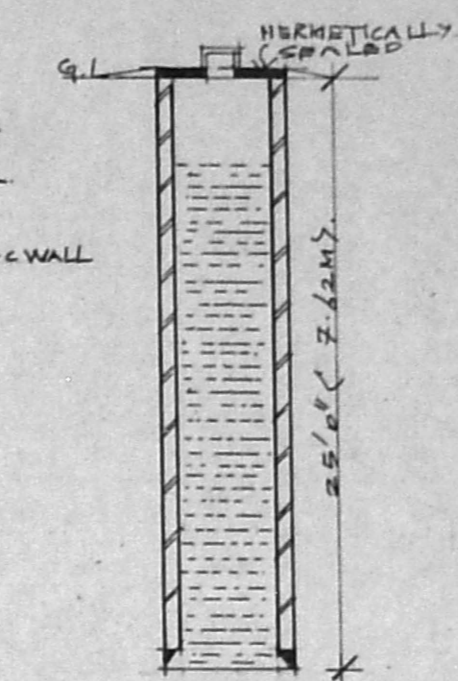


SECTION THRO WELL

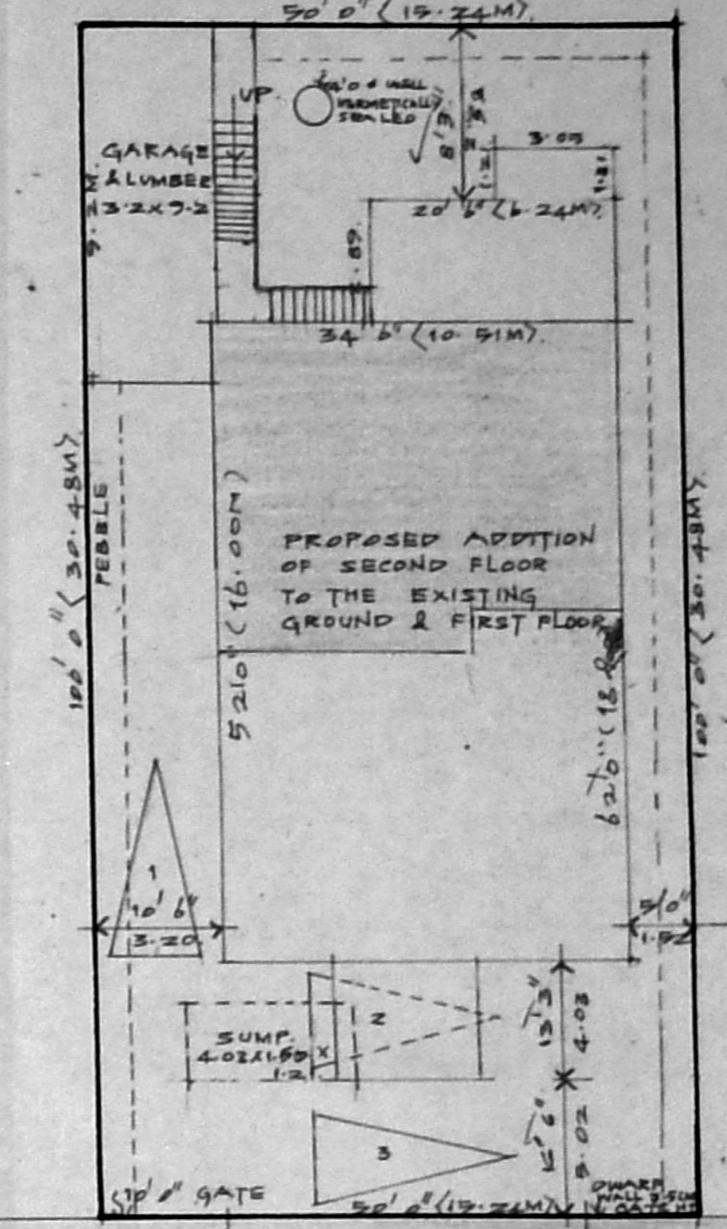


40'0" (12.19M) WIDE 10TH STREET


SITE PLAN SCALE 1" = 16'0"

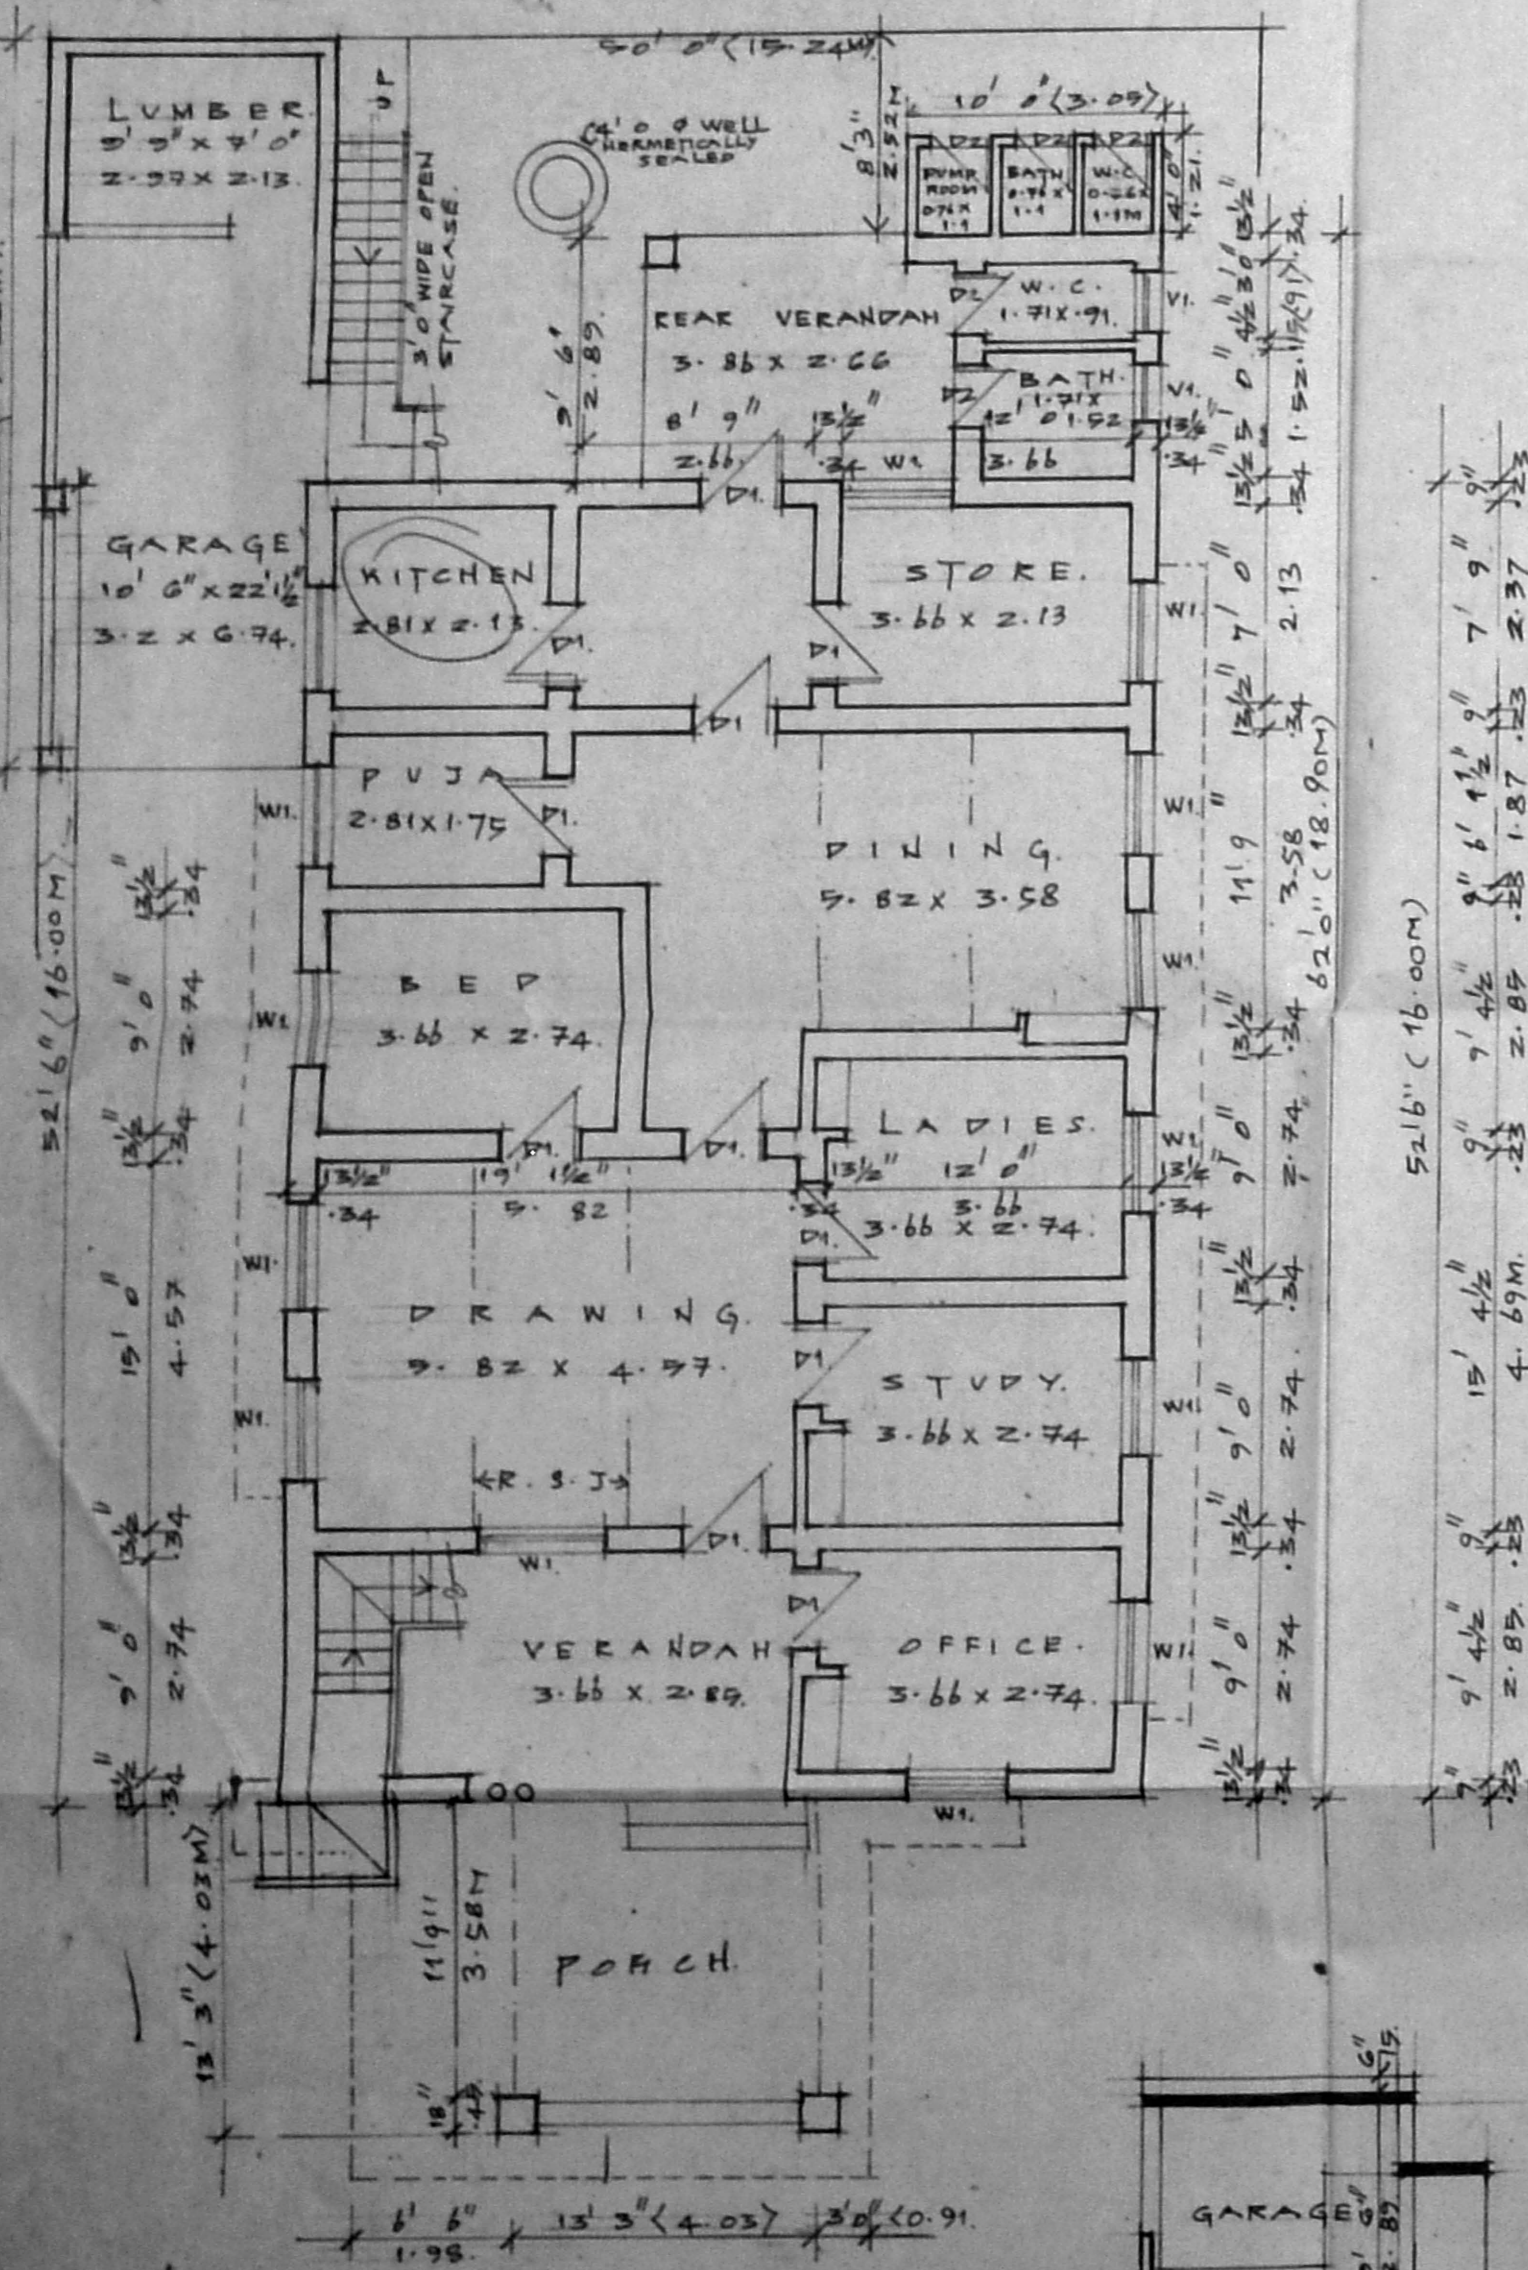


GROUND FLOOR PLAN

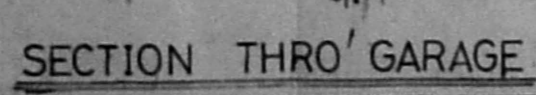


SECTION THRO GARAGE

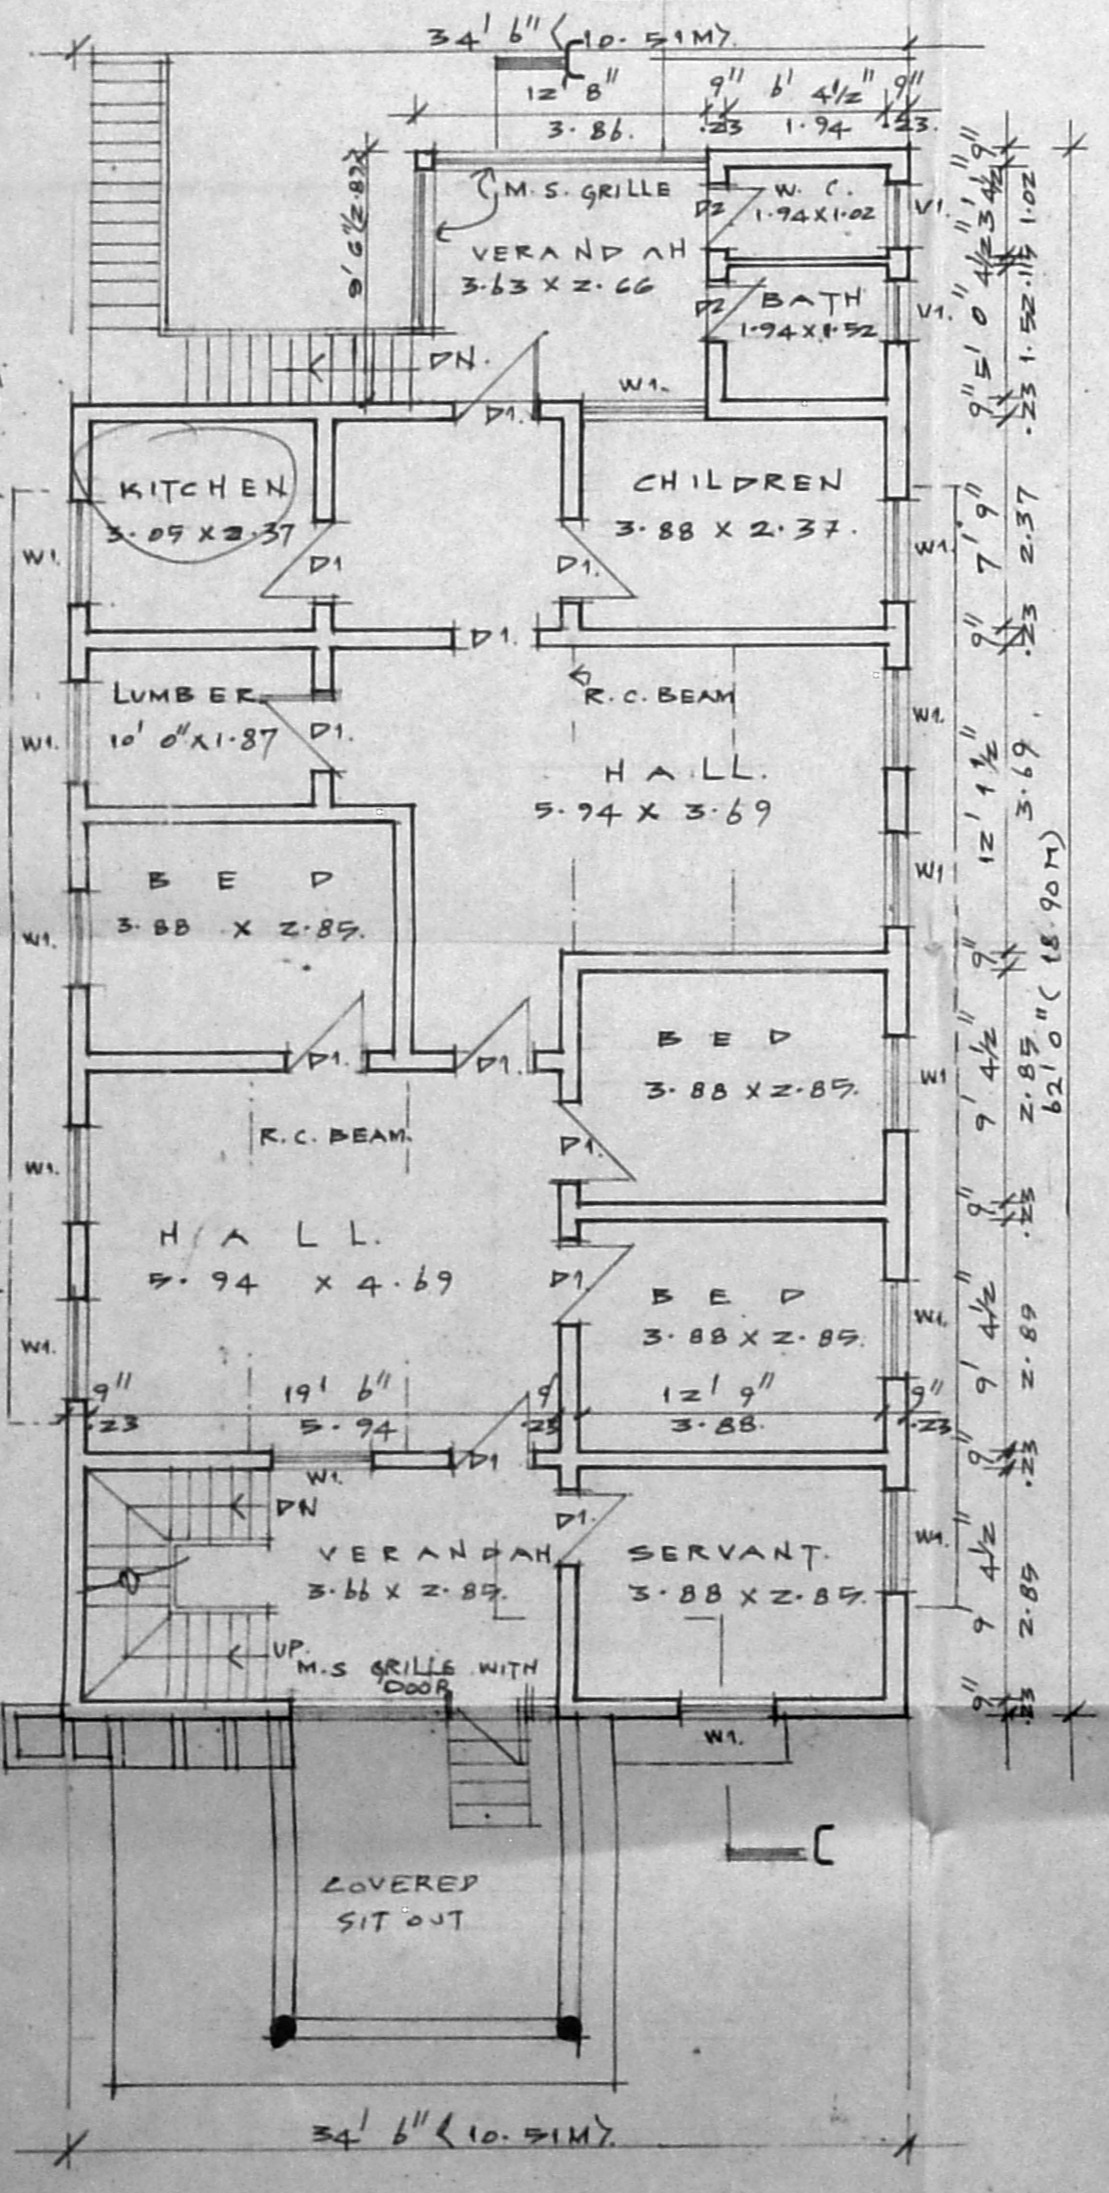


FIRST FLOOR PLAN

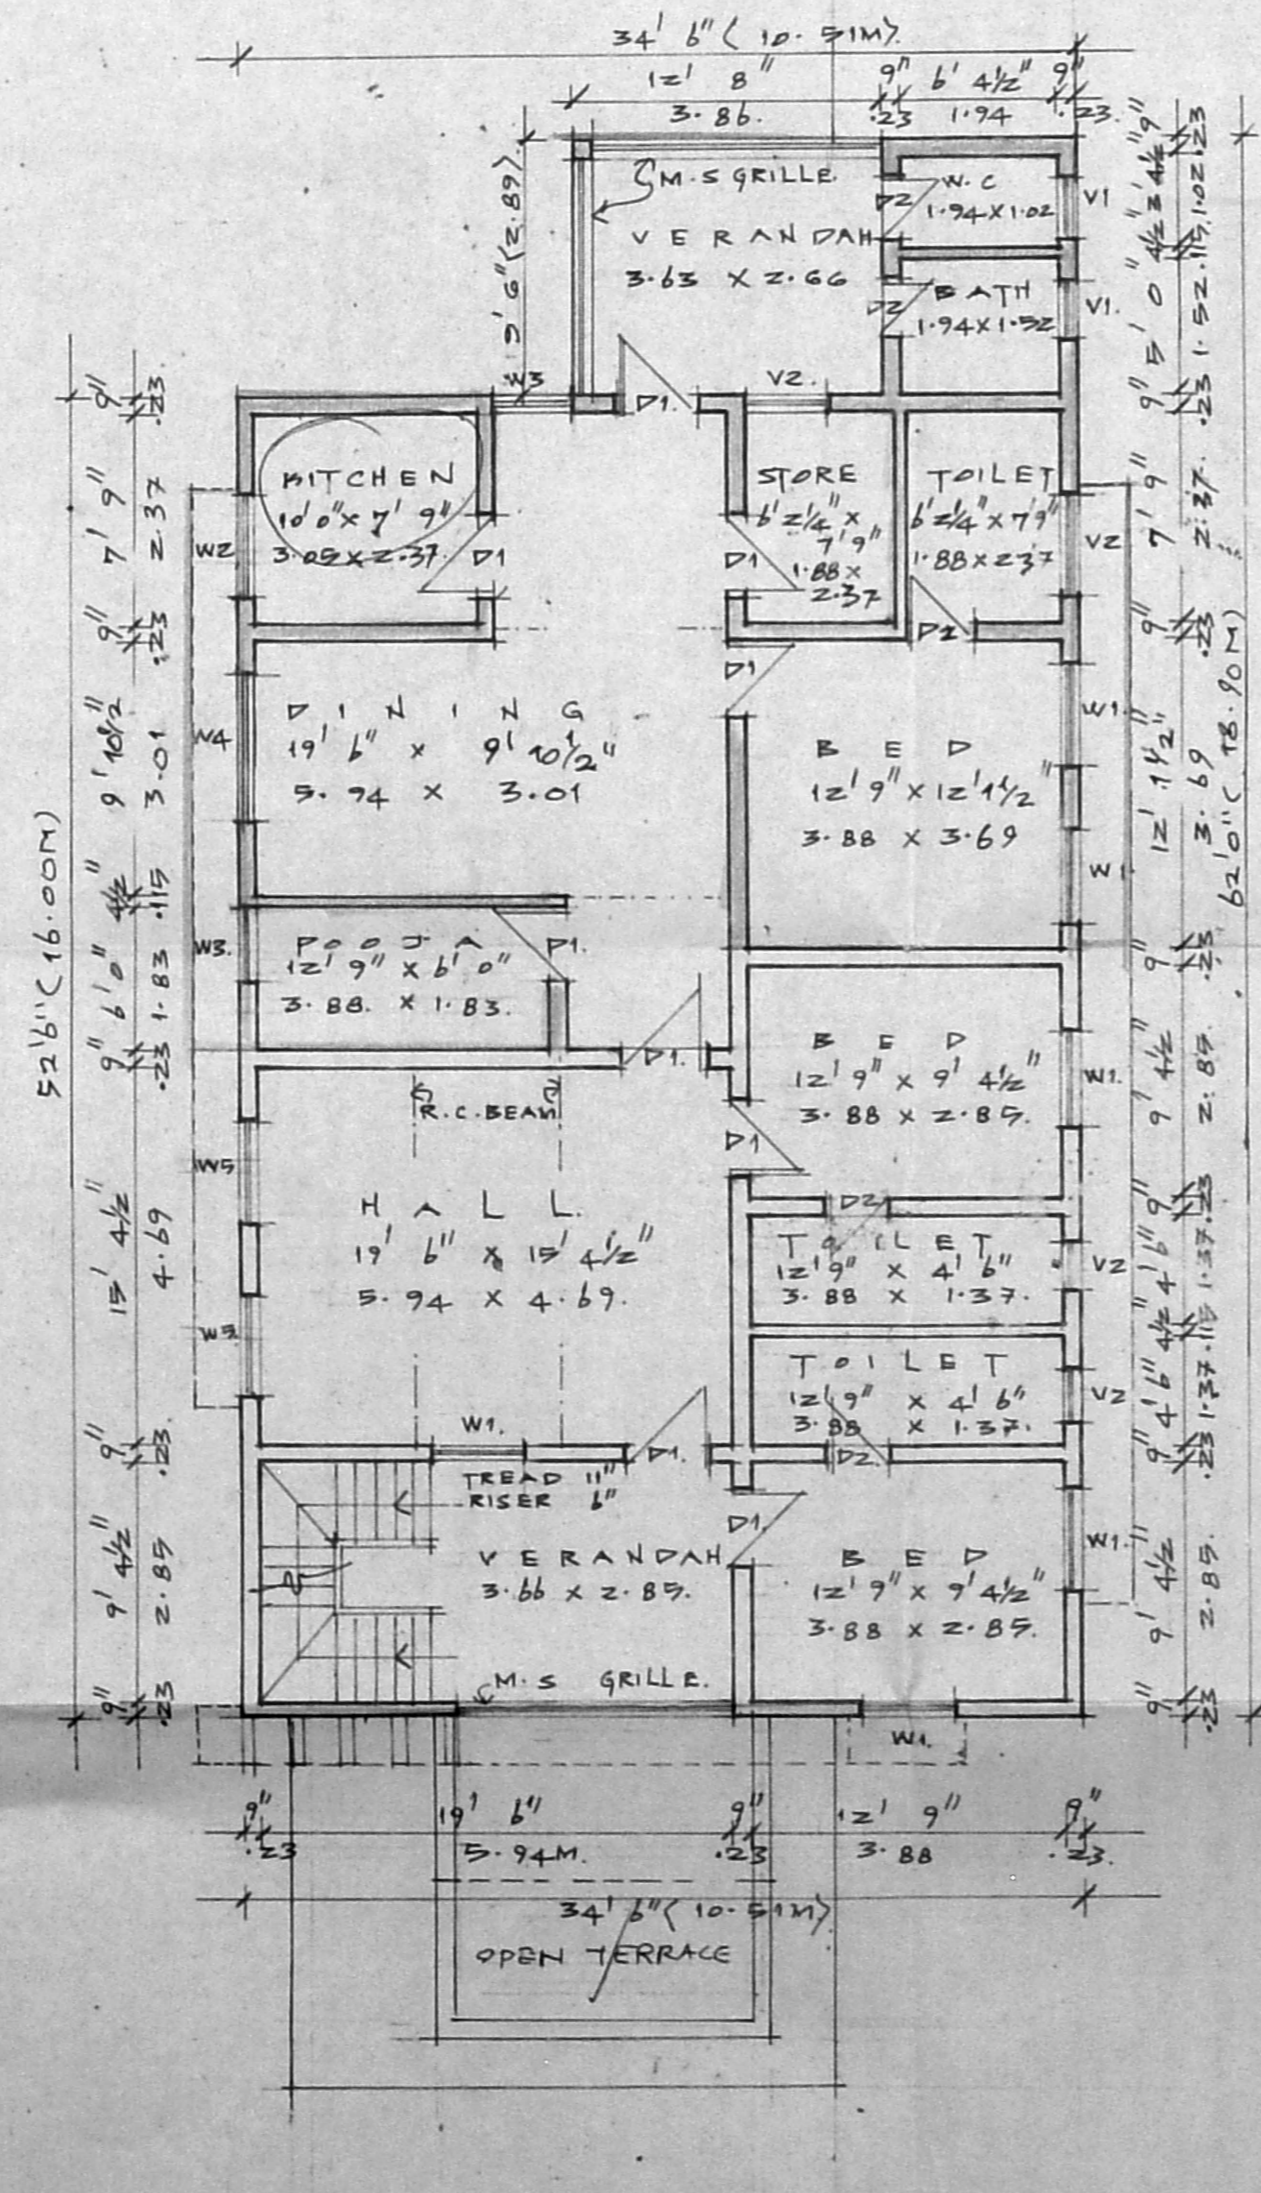


SECOND FLOOR PLAN

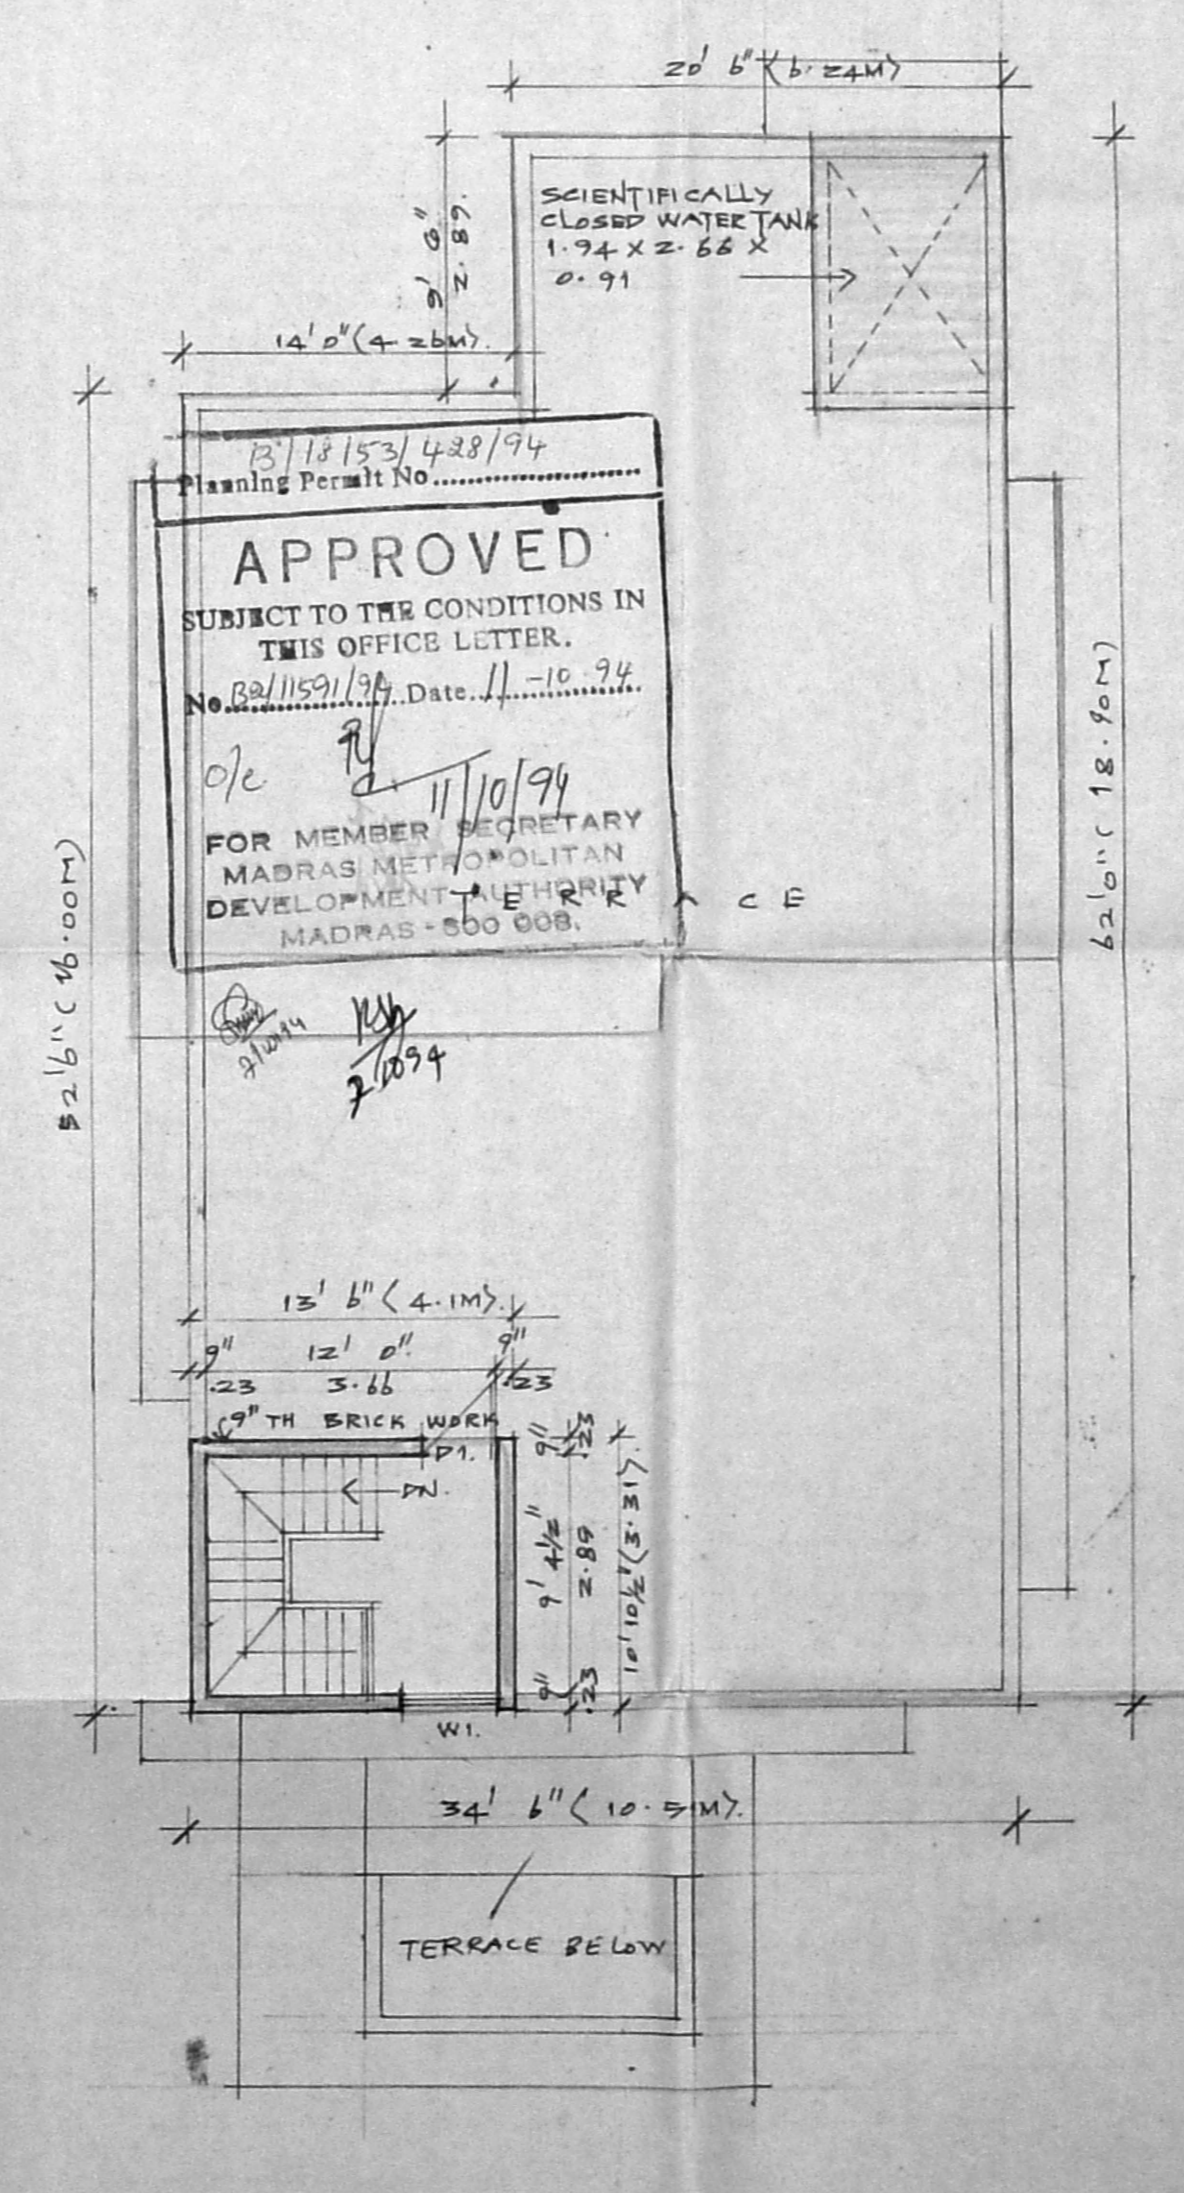

TERRACE FLOOR PLAN

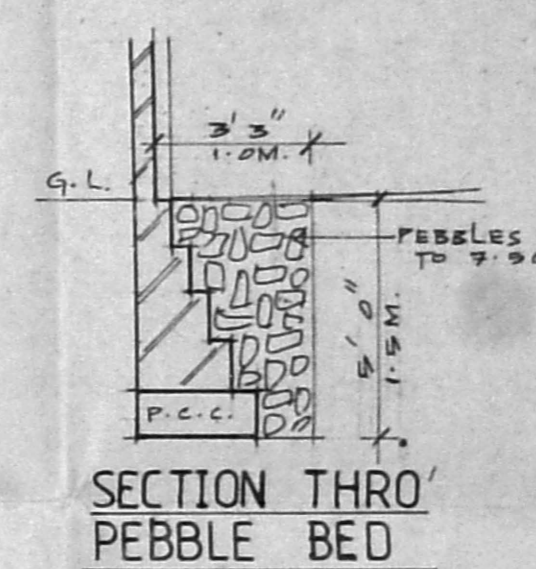

SECTION THRO PEBBLE BED

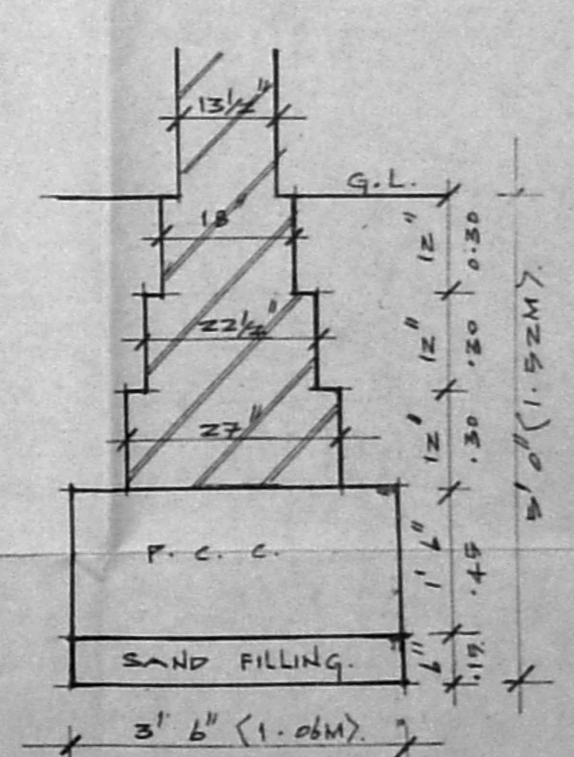

DETAIL OF FOUNDATION

- SPECIFICATIONS
- 1) THE BUILDING SHALL BE CONSTRUCTED WITH 9" TH LOAD BEARING BRICK MASONRY WALLS FOR EXTERIOR AND 4 1/2" TH PARTITION WALLS FOR INTERIOR SURFACES.
 - 2) ALL EXPOSED CONCRETE SURFACES SHALL BE PLASTERED IN CM 1:3 AND BRICK MASONRY SURFACES IN CM 1:4.
 - 3) THE ROOF OVER SECOND FLOOR SHALL BE IN MADRAS TERRACE ROOF WITH T.W JOISTS 3"x8" @ 12" C/C.
 - 4) THE FLOORING SHALL BE LAID WITH HYDRAULICALLY PREPARED CEMENT MOSAIC TILES OF APPROVED COLOUR.
 - 5) THE WEATHERING COURSE SHALL BE LAID TO SLOPE IN BRICK JELLY LIME CONCRETE MIN 4" TH AND FINISHED WITH ONE LAYER OF COUNTRY TILE.

D1	3'6" x 2'11"	0.77 x 1.95	TEAK	WOOD PANNELLED DOOR.
D2	3'6" x 2'11"	0.77 x 1.95	TEAK	WOOD PANNELLED DOOR.
W1	4'0" x 4'0"	1.22 x 1.27	TEAK	WOOD PANNELLED WINDOW.
W2	4'0" x 4'0"	1.22 x 1.27	TEAK	WOOD PANNELLED WINDOW.
W3	3'0" x 4'6"	0.91 x 1.37	TEAK	WOOD PANNELLED WINDOW.
W4	3'0" x 4'6"	0.91 x 1.37	TEAK	WOOD PANNELLED WINDOW.
W5	4'0" x 4'0"	1.22 x 1.27	TEAK	WOOD PANNELLED WINDOW.
W6	4'0" x 4'0"	1.22 x 1.27	TEAK	WOOD PANNELLED WINDOW.
W7	4'0" x 4'0"	1.22 x 1.27	TEAK	WOOD PANNELLED WINDOW.

AREA CALCULATIONS

	SQ. FT.	SQ. M.
1) PLOT EXTENT	5000.0	464.91
2) F.S.I PERMISSIBLE 1.5	7500.0	698.76
3) EXISTING BUILT UP AREA		
i) GROUND FLOOR	2061.94	191.56
ii) FIRST FLOOR	2061.94	191.56
iii) SECOND FLOOR (PART)	1075.92	99.78
4) PROPOSED BUILT UP AREA		
(i) GROUND FLOOR	936.02	87.10
(ii) SECOND FLOOR (PART)	6187.82	574.65
5) F.S.I PROPOSED - 1.237		

PLAN SHOWING THE PROPOSED ADDITIONS AND ALTERATIONS TO THE EXISTING BUILDING AT DOOR NO I-60 T.S. NO: 76, BLOCK NO: 4, PERIYAKUDAL ANNA NAGAR, MADRAS - 600 102 CORPORATION DIVISION NO: 75. FOR: MR. B. LINGA REDDY

SIGNATURE OF OWNER	SIGNATURE OF LICENSED SURVEYOR
<i>B. Linga Reddy</i>	<i>Bevanetra</i>
R. DEVANATHAN B. ARCH. M.C.P. Member Council of Architecture - CAS 3875 Registered Architect No. 15 Corporation of Madras	
PROPOSED WORK	ACCESS ROAD
PLOT BOUNDARY	
SCALE 1" = 8'0"	DATE 6.08.94
JOB No 12022	DRG. No.
NAME AND ADDRESS OF LICENSED SURVEYOR	
R. DEVANATHAN B. ARCH., M.C.P. SYNDICATE BANK COLONY PLOT NO 832, 9TH STREET, ANNA NAGAR WESTERN EXTENSION, MADRAS 600 104.	