



TERRACE FLOOR PLAN

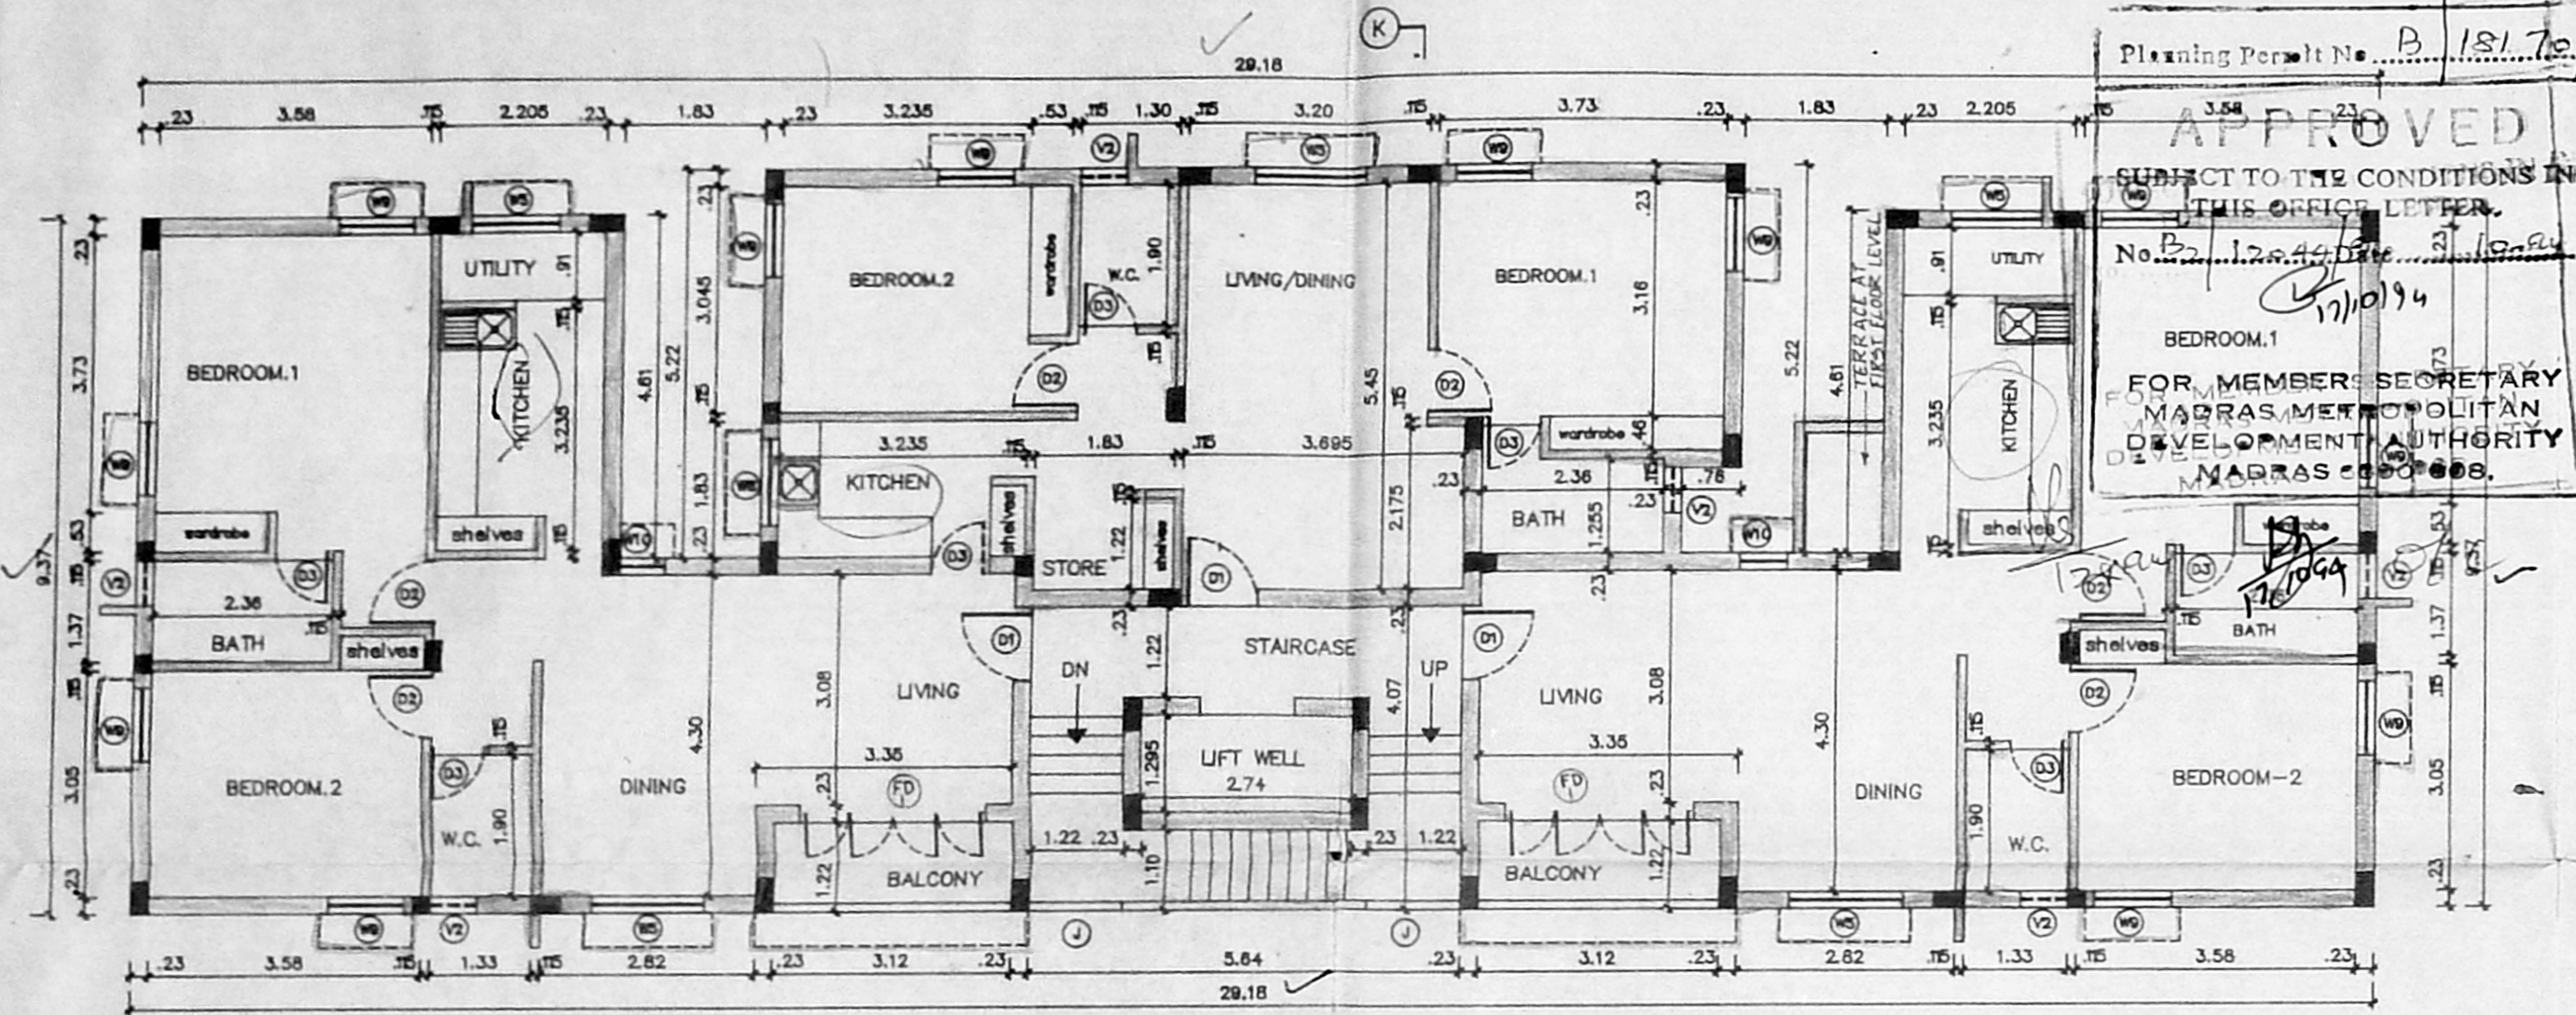


FIRST FLOOR PLAN


Planning Permit No. P. 181/70. 445/A/B/S
APPROVED
 SUBJECT TO THE CONDITIONS IN THIS OFFICE LETTER.
 No. P. 126/49/1986. 31/08/86
 17/01/84
 FOR MEMBER SECRETARY
 MADRAS METROPOLITAN
 DEVELOPMENT AUTHORITY
 MADRAS-600 008.

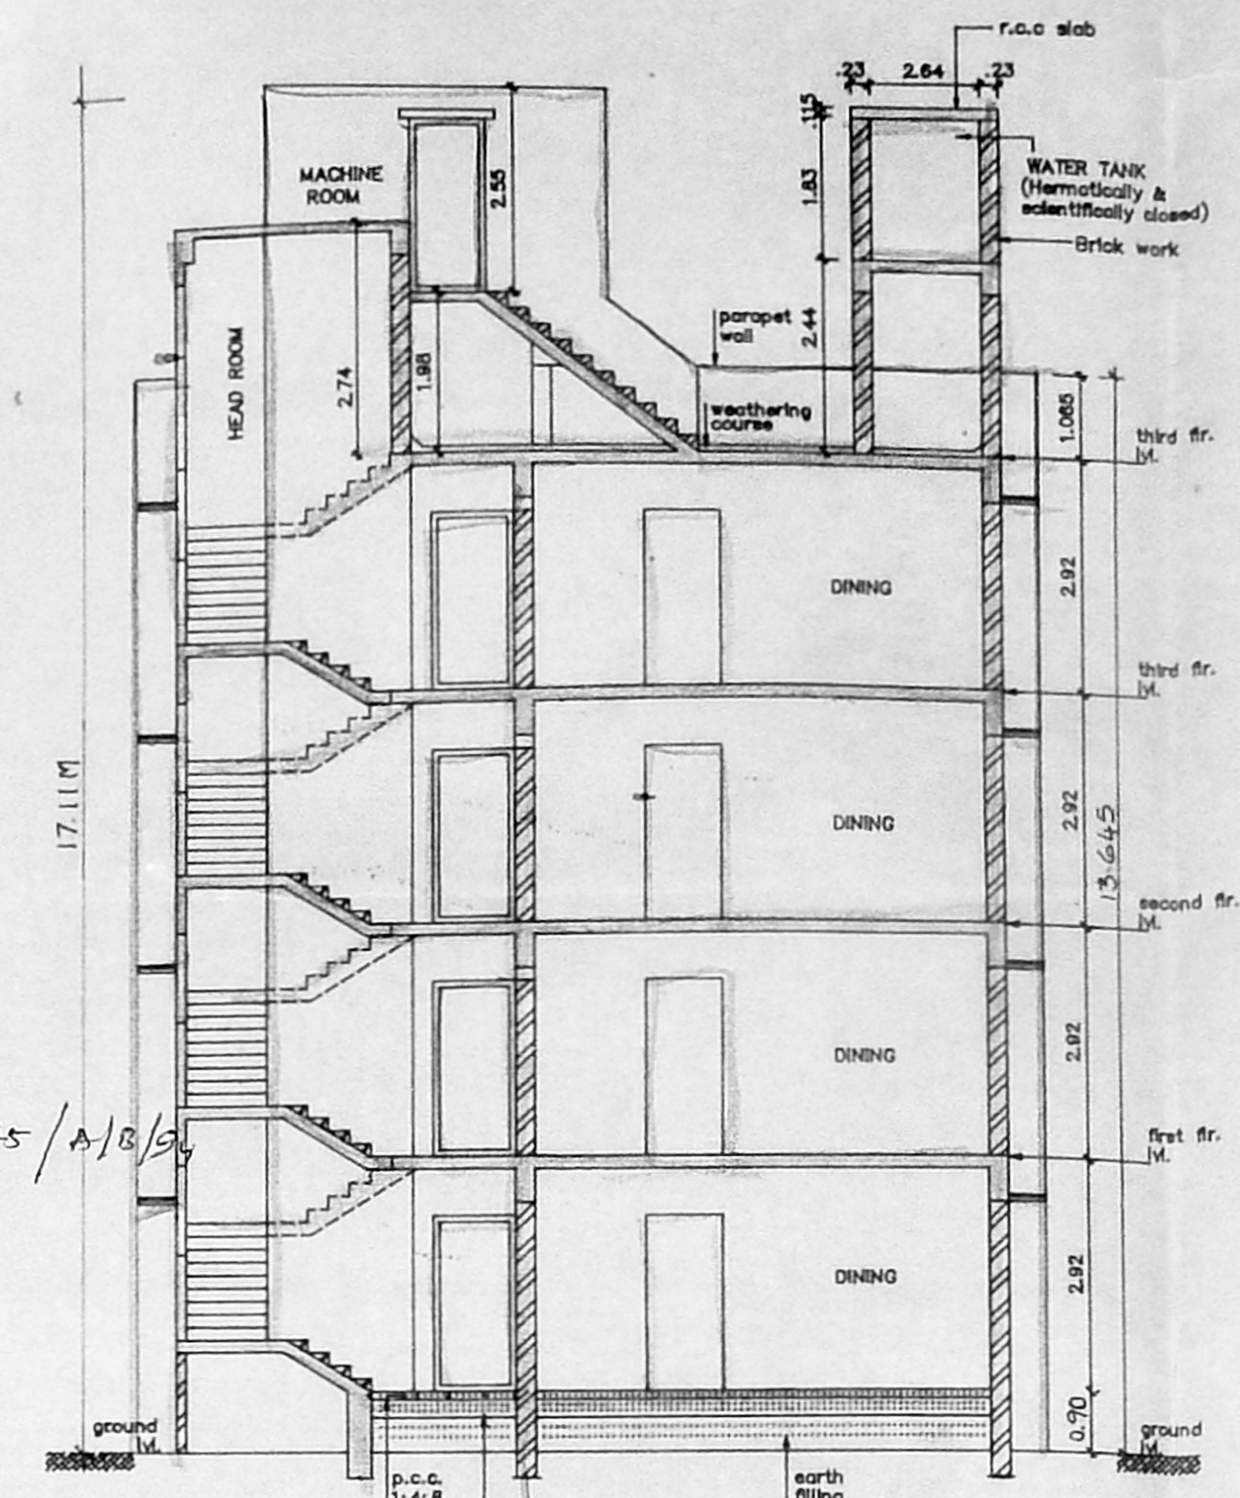


SECTION - KK

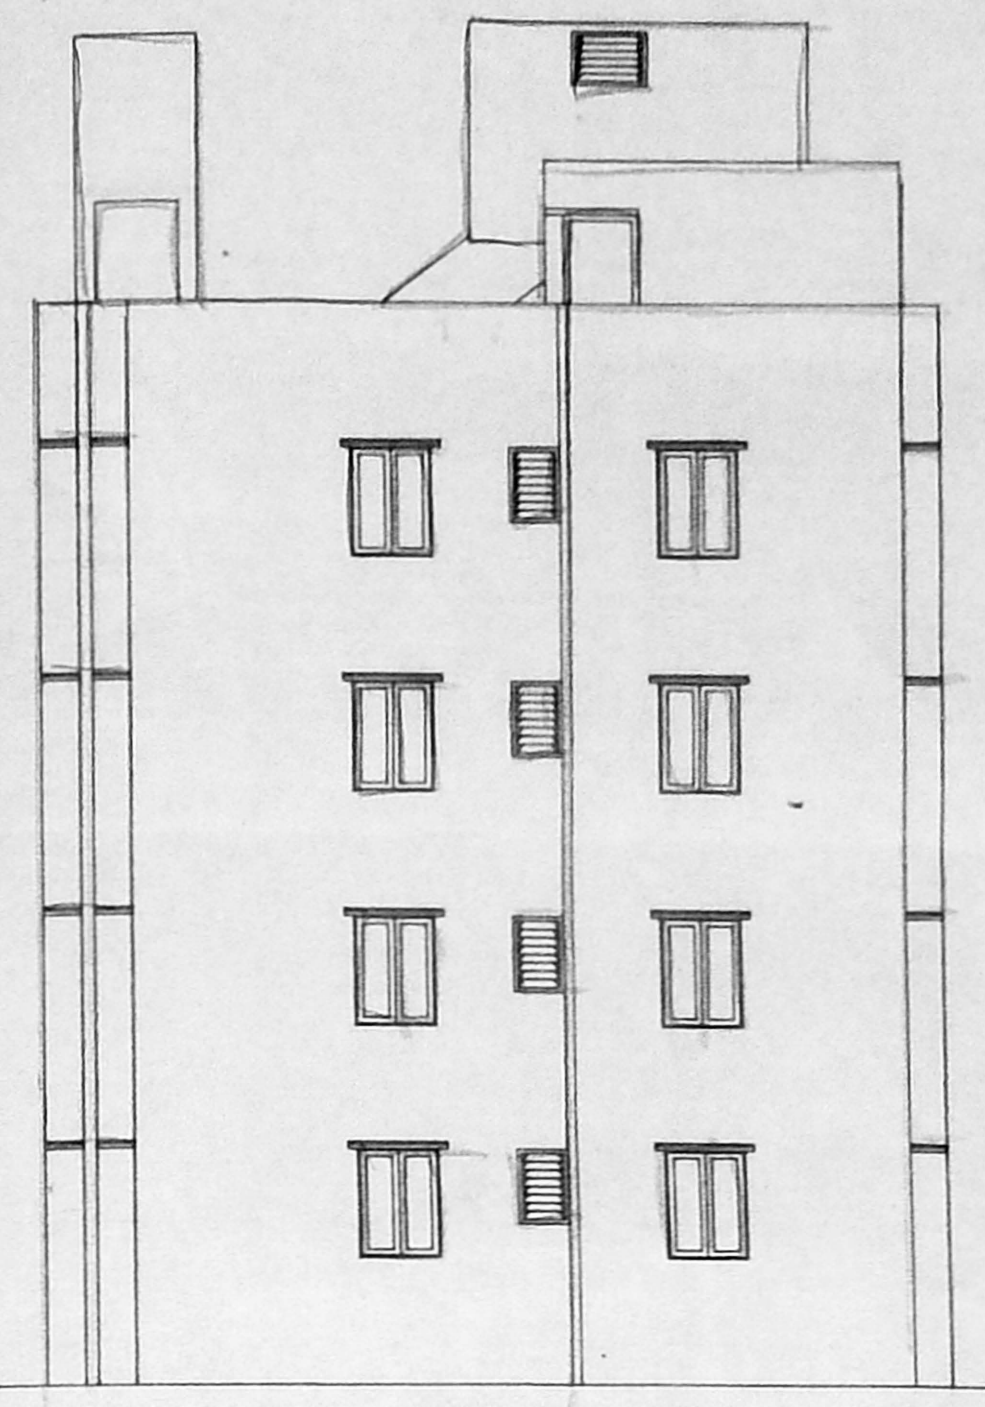


FRONT ELEVATION

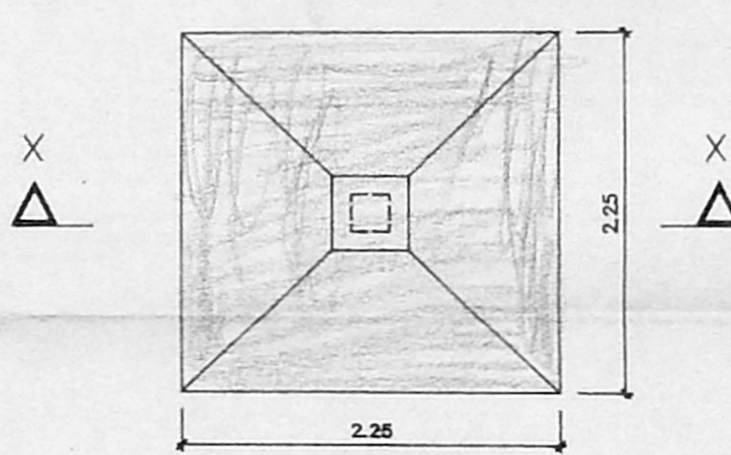

PLAN OF FOUNDATION
SCALE 1:50

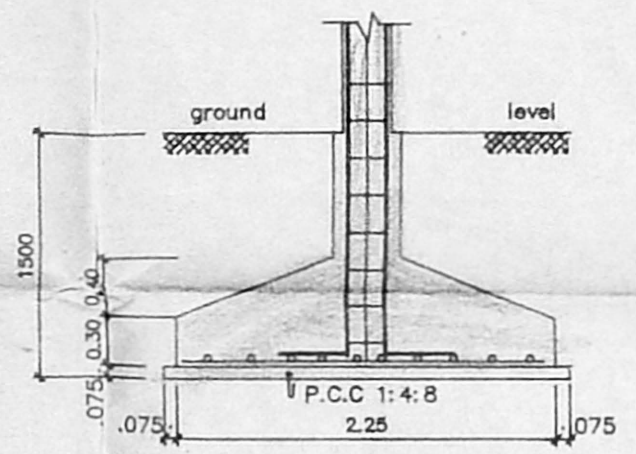


SECTION - XX

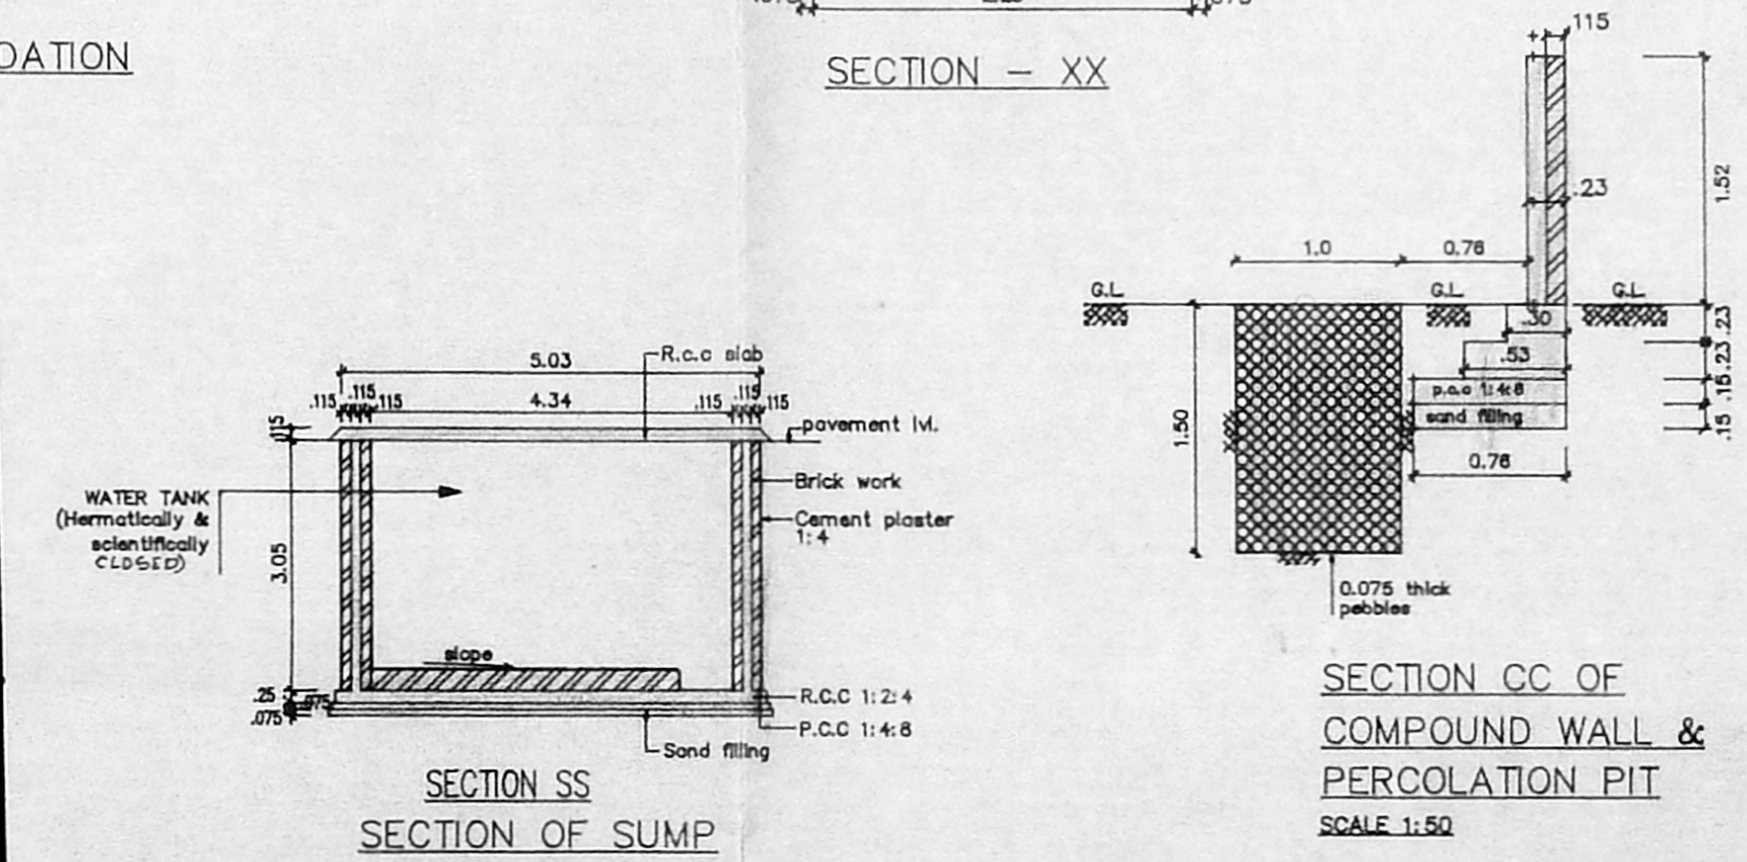


SECTION SS
SECTION OF SUMP
SCALE 1:100

SECTION CC OF
COMPOUND WALL &
PERCOLATION PIT
SCALE 1:50

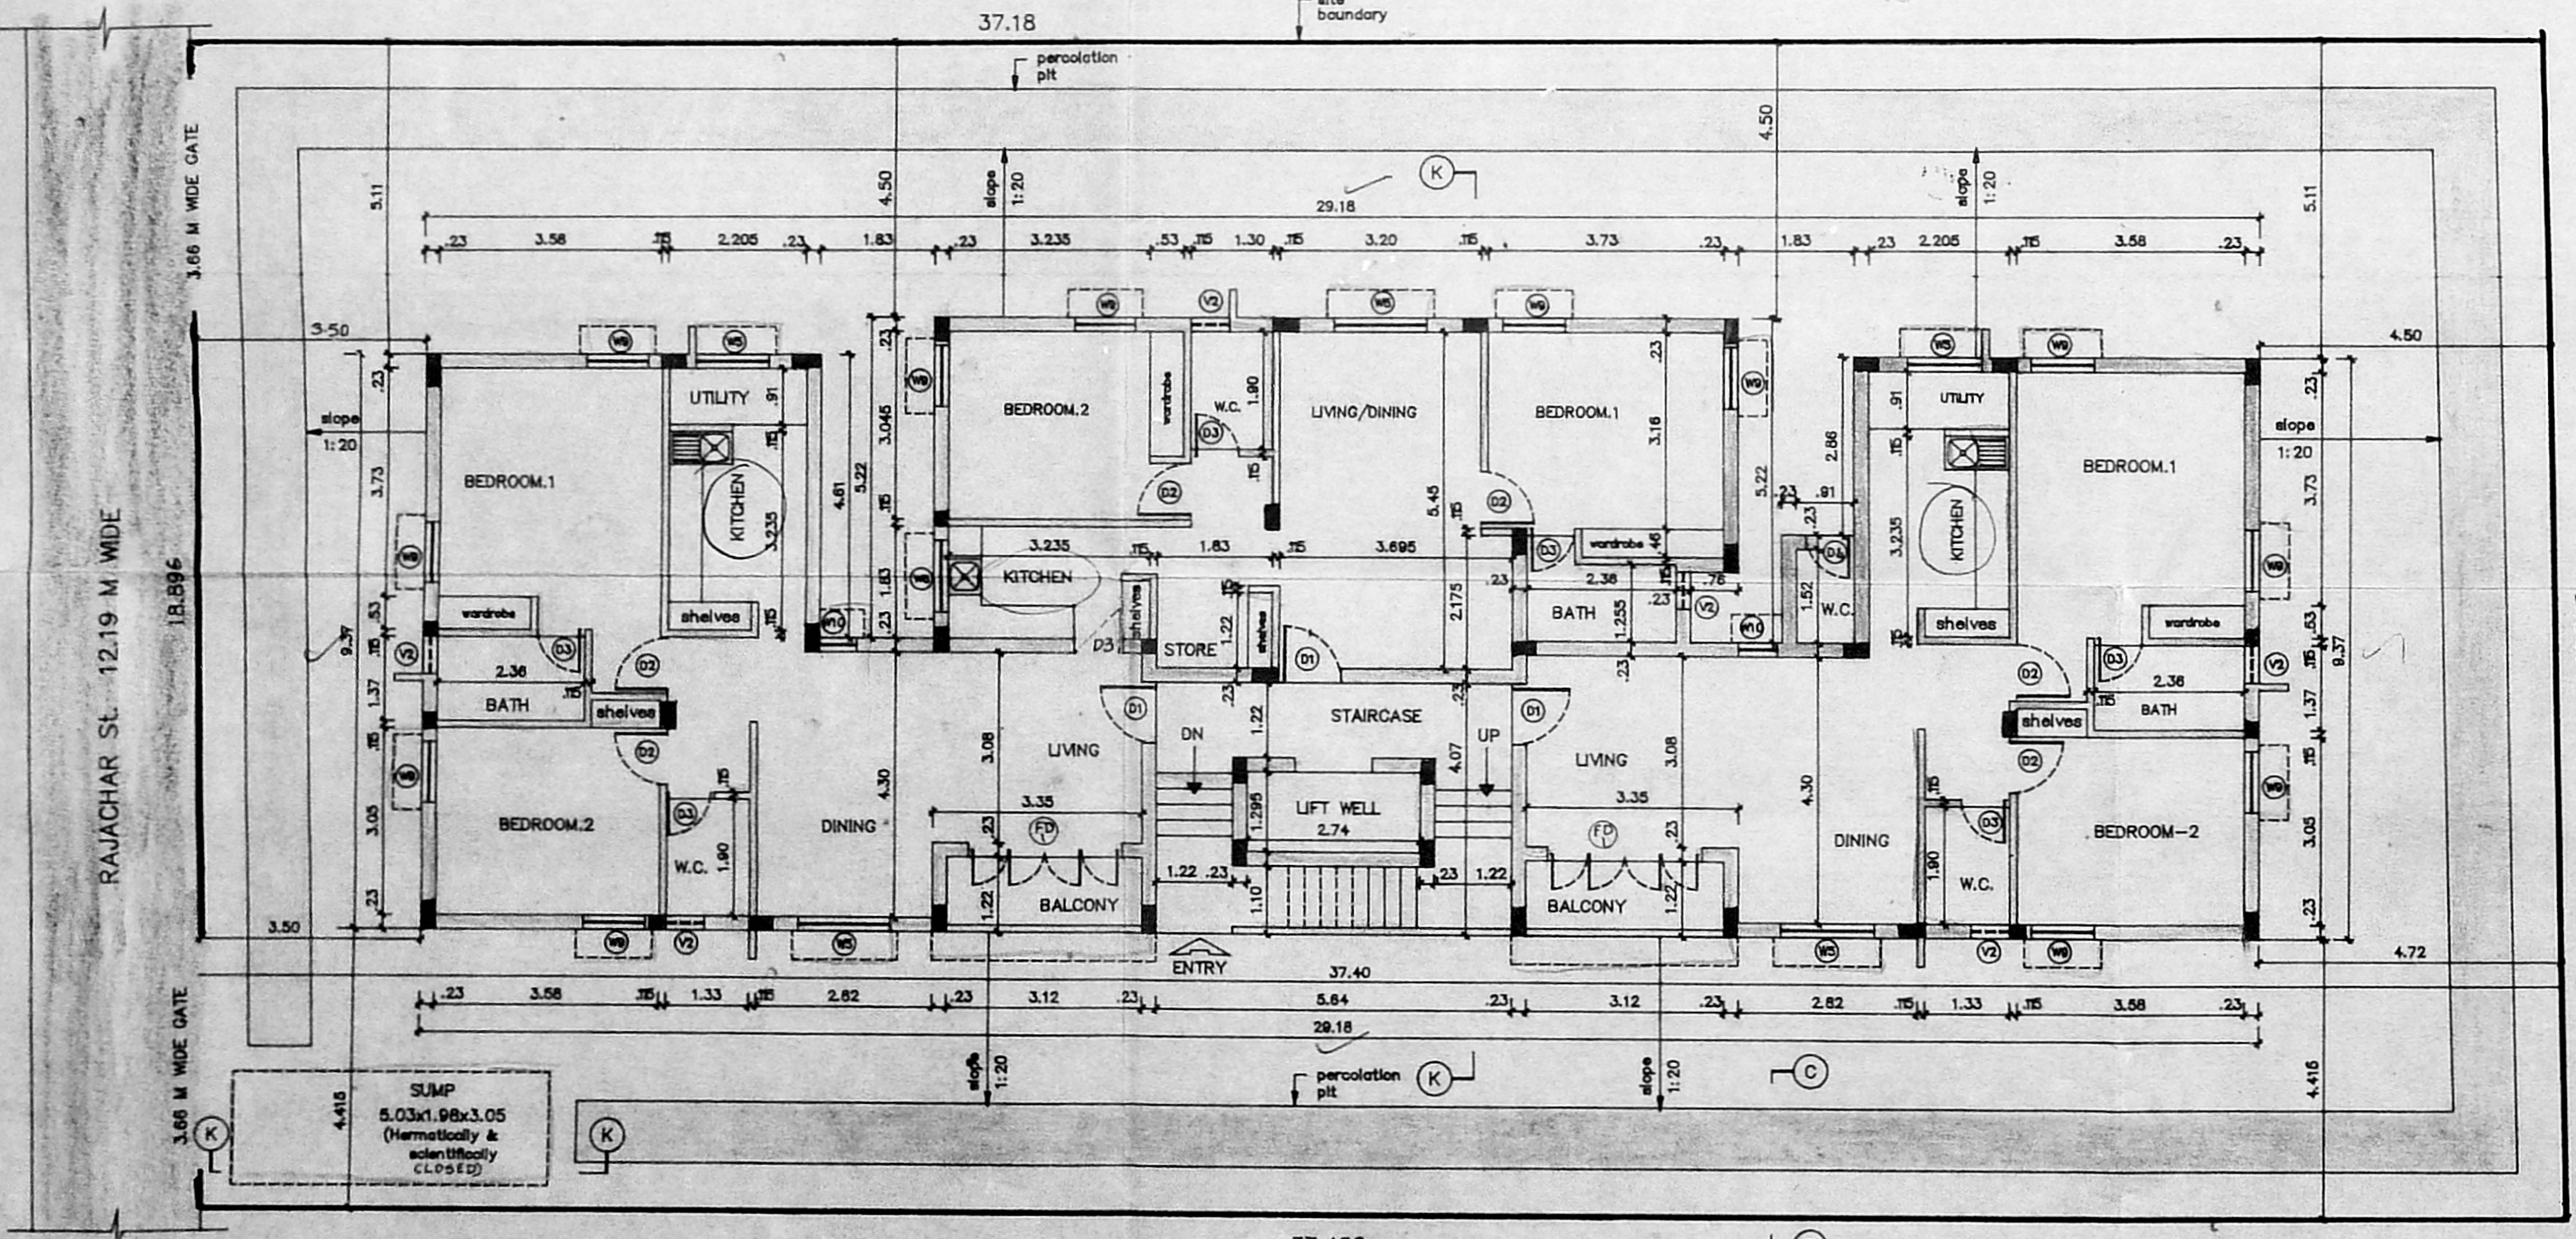

SITE CUM GROUND FLOOR PLAN

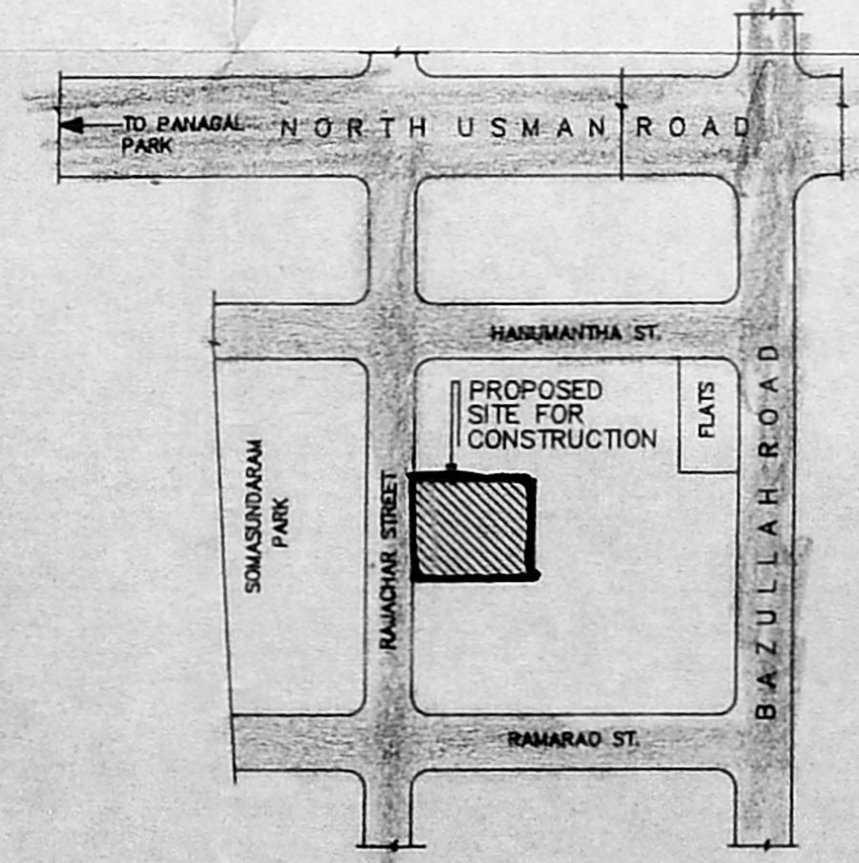

KEY PLAN
(NOT TO SCALE)

CODE	SIZE	DESCRIPTION
FD1	2.44 x 2.18	COUNTRY WOOD FRAMED FRENCH DOOR (painted)
D1	1.00 x 2.18	TEAK WOOD FRAMED FLUSH DOOR
D2	0.91 x 2.18	COUNTRY WOOD FRAMED FLUSH DOOR
D3	0.76 x 2.18	COUNTRY WOOD FRAMED FLUSH DOOR
W5	1.475 x 1.37	STEEL GLAZED WINDOW
W6	1.475 x 0.875	STEEL GLAZED WINDOW
W9	0.975 x 0.875	STEEL GLAZED WINDOW
V1	0.91 x 0.66	STEEL GLAZED VENTILATOR
V2	0.61 x 0.94	STEEL GLAZED VENTILATOR
J	1.22 x 1.37	R.C.C. JALY
D4	0.91 x 2.44	COUNTRY WOOD FRAMED FLUSH DOOR WITH VENTILATOR.

SL.NO	DESCRIPTION
1.	P.C.C. 1:4:8 IN FOUNDATION
2.	SAND FILLING IN FOUNDATION
3.	BRICK WORK IN C.M. 1:6
4.	R.C.C. WORK FOR SLABS, LINTELS & BEAMS Etc.,
5.	PLASTERING IN C.M. 1:5 EXTERNAL & 1:4 INTERNAL
6.	MOSAIC TILED FLOORING.
7.	WEATHERING COURSE OF BRICK JELLY LIME CONC.

AREA STATEMENT	
PLOT AREA	705.5927 M ²
BUILT UP AREA	1055.9374 M ²

COLOUR INDEX	
PROPOSED CONSTRUCTION	
BOUNDARY OF SITE	
ROAD	

R.No	DATE	REVISIONS	INITIAL

1 392 165 M 11-04-94	1:100	0	VENKATA CORSC165	Jones		
DRG No:	DATE	SCALE	REV	FILE	DRN.BY.	CHD.

PROPOSED CONSTRUCTION OF FLATS AT DOOR No : 8, RAJACHAR STREET, T.NAGAR, MADRAS - 600 017, PLOT No : 119 (old) T.S. No : 5117 (new) 100 (old) BLOCK No : 118 (new) 2 (old) TALUK : MAMBALAM - GUINDY CORP.DIV.No : 126 (new) 120 (old) ZONE No : 8 (new) 8 (old)


OWNER'S SIGNATURE

LICENSED SURVEYOR

 L.S. No : 306 - 94/95

MMDA (B)/PP NO. B2/12044/24
 DATE: 12/04/24
 PART I
 PART II
 D.P.

Planning Permit No. B/18/25/445/B/B/24
APPROVED
 SUBJECT TO THE CONDITIONS IN THIS OFFICE LETTER.
 No. 12/24/445/B/B/24

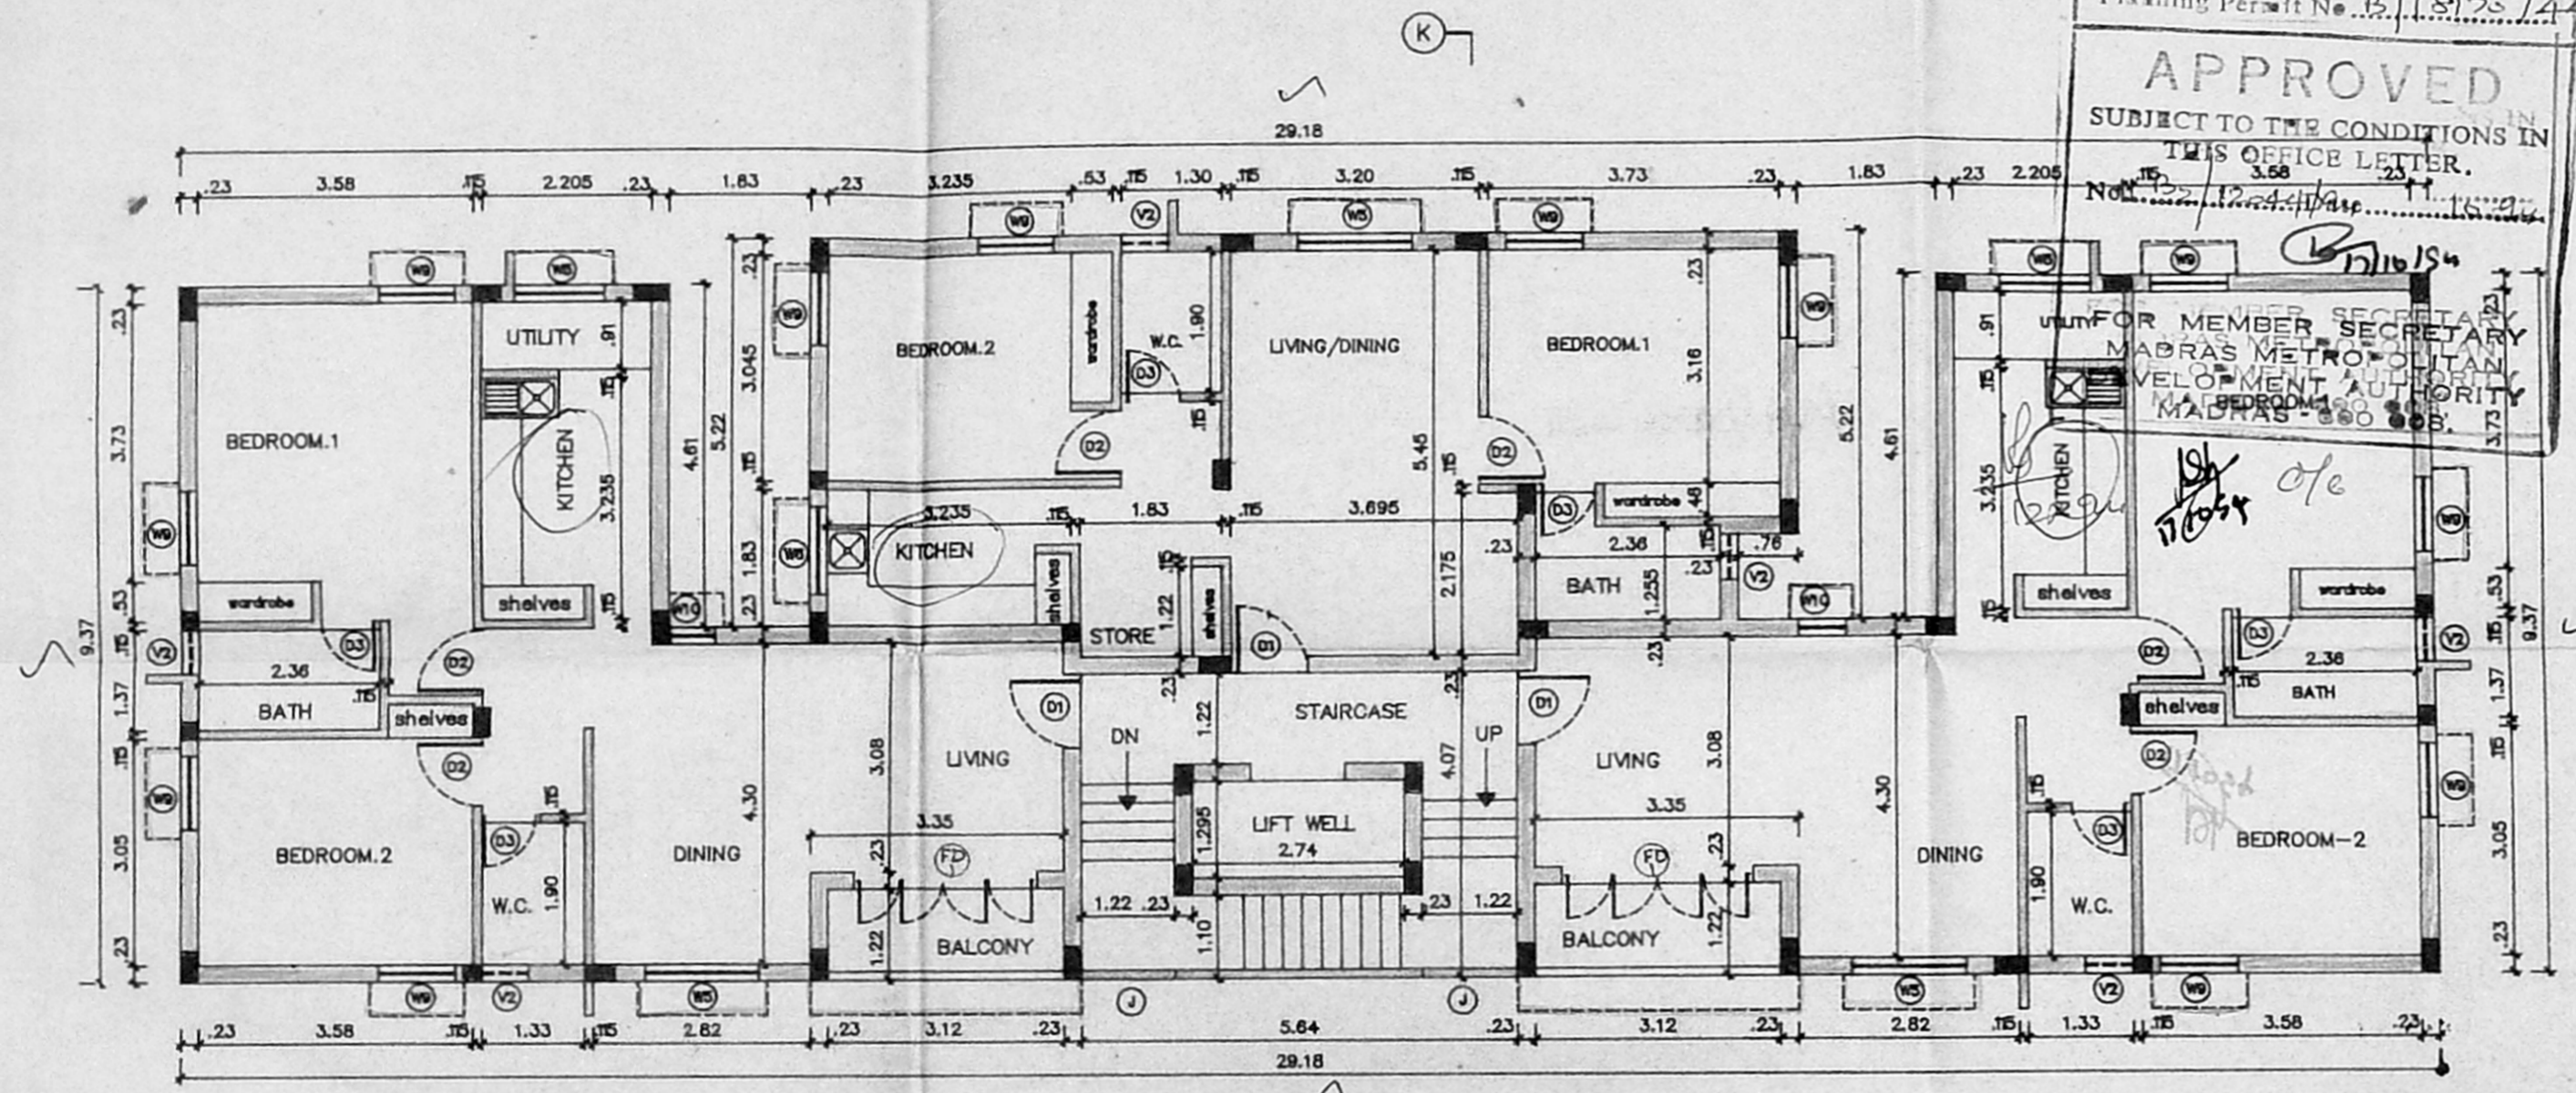

SECOND & THIRD FLOOR PLAN

LEGEND		
CODE	SIZE	DESCRIPTION
FD1	2.44 x 2.18	COUNTRY WOOD FRAMED FRENCH DOOR (painted)
D1	1.00 x 2.18	TEAK WOOD FRAMED FLUSH DOOR
D2	0.91 x 2.18	COUNTRY WOOD FRAMED FLUSH DOOR
D3	0.78 x 2.18	COUNTRY WOOD FRAMED FLUSH DOOR
W5	1.475 x 1.37	STEEL GLAZED WINDOW
W6	1.475 x 0.875	STEEL GLAZED WINDOW
W9	0.975 x 0.875	STEEL GLAZED WINDOW
V1	0.91 x 0.86	STEEL GLAZED VENTILATOR
V2	0.61 x 0.94	STEEL GLAZED VENTILATOR
J	1.22 x 1.37	R.C.C. JALLY

SPECIFICATION	
SLNO	DESCRIPTION
1.	P.C.C. 1:4:8 IN FOUNDATION
2.	SAND FILLING IN FOUNDATION
3.	BRICK WORK IN C.M. 1:6
4.	R.C.C. WORK FOR SLABS, UNTELS & BEAMS Etc.,
5.	PLASTERING IN C.M. 1:5 EXTERNAL & 1:4 INTERNAL
6.	MOSAIC TILED FLOORING.
7.	WEATHERING COURSE OF BRICK JELLY LIME CONC.

COLOUR INDEX	
PROPOSED CONSTRUCTION	●
BOUNDARY OF SITE	●
ROAD	●

14/18	165 M	20-04-94	1:100	0	VENKATA CORRS	Jones	11/11/24
DRG No:	DATE	SCALE	REV	FILE	DRN. BY:	CHD	

PROPOSED CONSTRUCTION OF FLATS AT DOOR No : 8, RAJACHAR STREET, T.NAGAR, MADRAS - 600 017, PLOT No : 119 (old) T.S. No : 5117 (new) 100 (old) BLOCK No : 118 (new) 2 (old) TALUK : MAMBALAM - GUINDY CORP.DIV.No : 126 (new) 120 (old) ZONE No : 8 (new) 8 (old)

* P.V. Narayana Murthy
 * P. Srinivasan

OWNER'S SIGNATURE
 P. S. SUBRAMANIAN
 S.E., M.E. (Struct.)
 Chartered Civil Engineer
 Licensed Surveyor-Class-I

LICENSED SURVEYOR L.S. No : 306-94/95

