

SECOND FLOOR PLAN

NOTE:
STAIRCASE: RISER - 7"
TREAD - 10"

Revised Plan
Dt. 9/11/94

MMDA B/PP NO.
No. B/12056/94

U.P.


3/17983/358/94 B/A
Planning Permit No.

APPROVED
SUBJECT TO THE CONDITIONS IN
THIS OFFICE LETTER.

No. B/12056/94 Date: 9-94

FOR MEMBER SECRETARY
MADRAS METROPOLITAN
DEVELOPMENT AUTHORITY
MADRAS-600 008.

SCHEDULE OF JOINERY		
TYPE	DESCRIPTION	SIZE
ED	ENTRANCE DOOR	3'6" x 7'0"
D	DOOR	3'0" x 7'0"
D1	DOOR	2'6" x 7'0"
W	WINDOW	6'0" x 4'6"
W1	DO	4'0" x 4'6"
W2	DO	2'6" x 4'6"
KW	KITCHEN WINDOW	4'0" x 3'6"
BW	BAY WINDOW	7'0" x 4'6"
V	VENTILATOR	2'0" x 3'6"

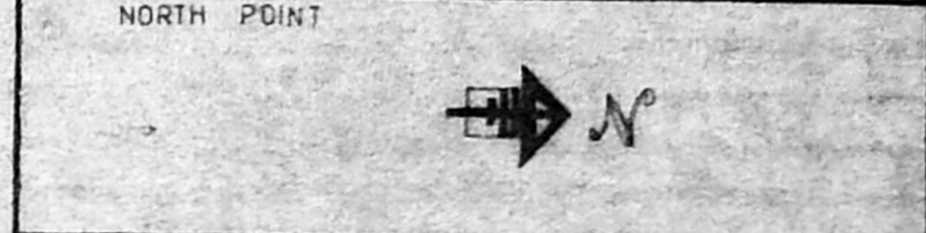

COLOUR INDICATION
PROPOSED

OWNERS SIGNATURE
V. S. Nataraj

V. S. NATARAJ, ARCH.
ARCHITECT, LICENSED SURVEYOR,
Class No. 385
12B, T.T.K. ROAD,
ALWARPET, MADRAS-600 018.
TEL. NO. 457165

nataraj & venkat
Architects

12B, T.T.K. Road,
MADRAS - 18. Ph: 457465

PROJECT
PROPOSED BUILDING AT BLOCK
No: 71, DOOR No: 27 & 28, R.S.
No: 3586 / 11 & 12 & 3588 / 10 & 11 AT
WARREN ROAD, MYLAPORE,
TRIPPLICANE TALUK, MADRAS-4.

DRAWING TITLE
CORPORATION DRAWING

DRAWN	CHECKED	JOB No.	SHEET No.
SCALE	DATE		002
1" = 8' 0"			