




FRONT ELEVATION

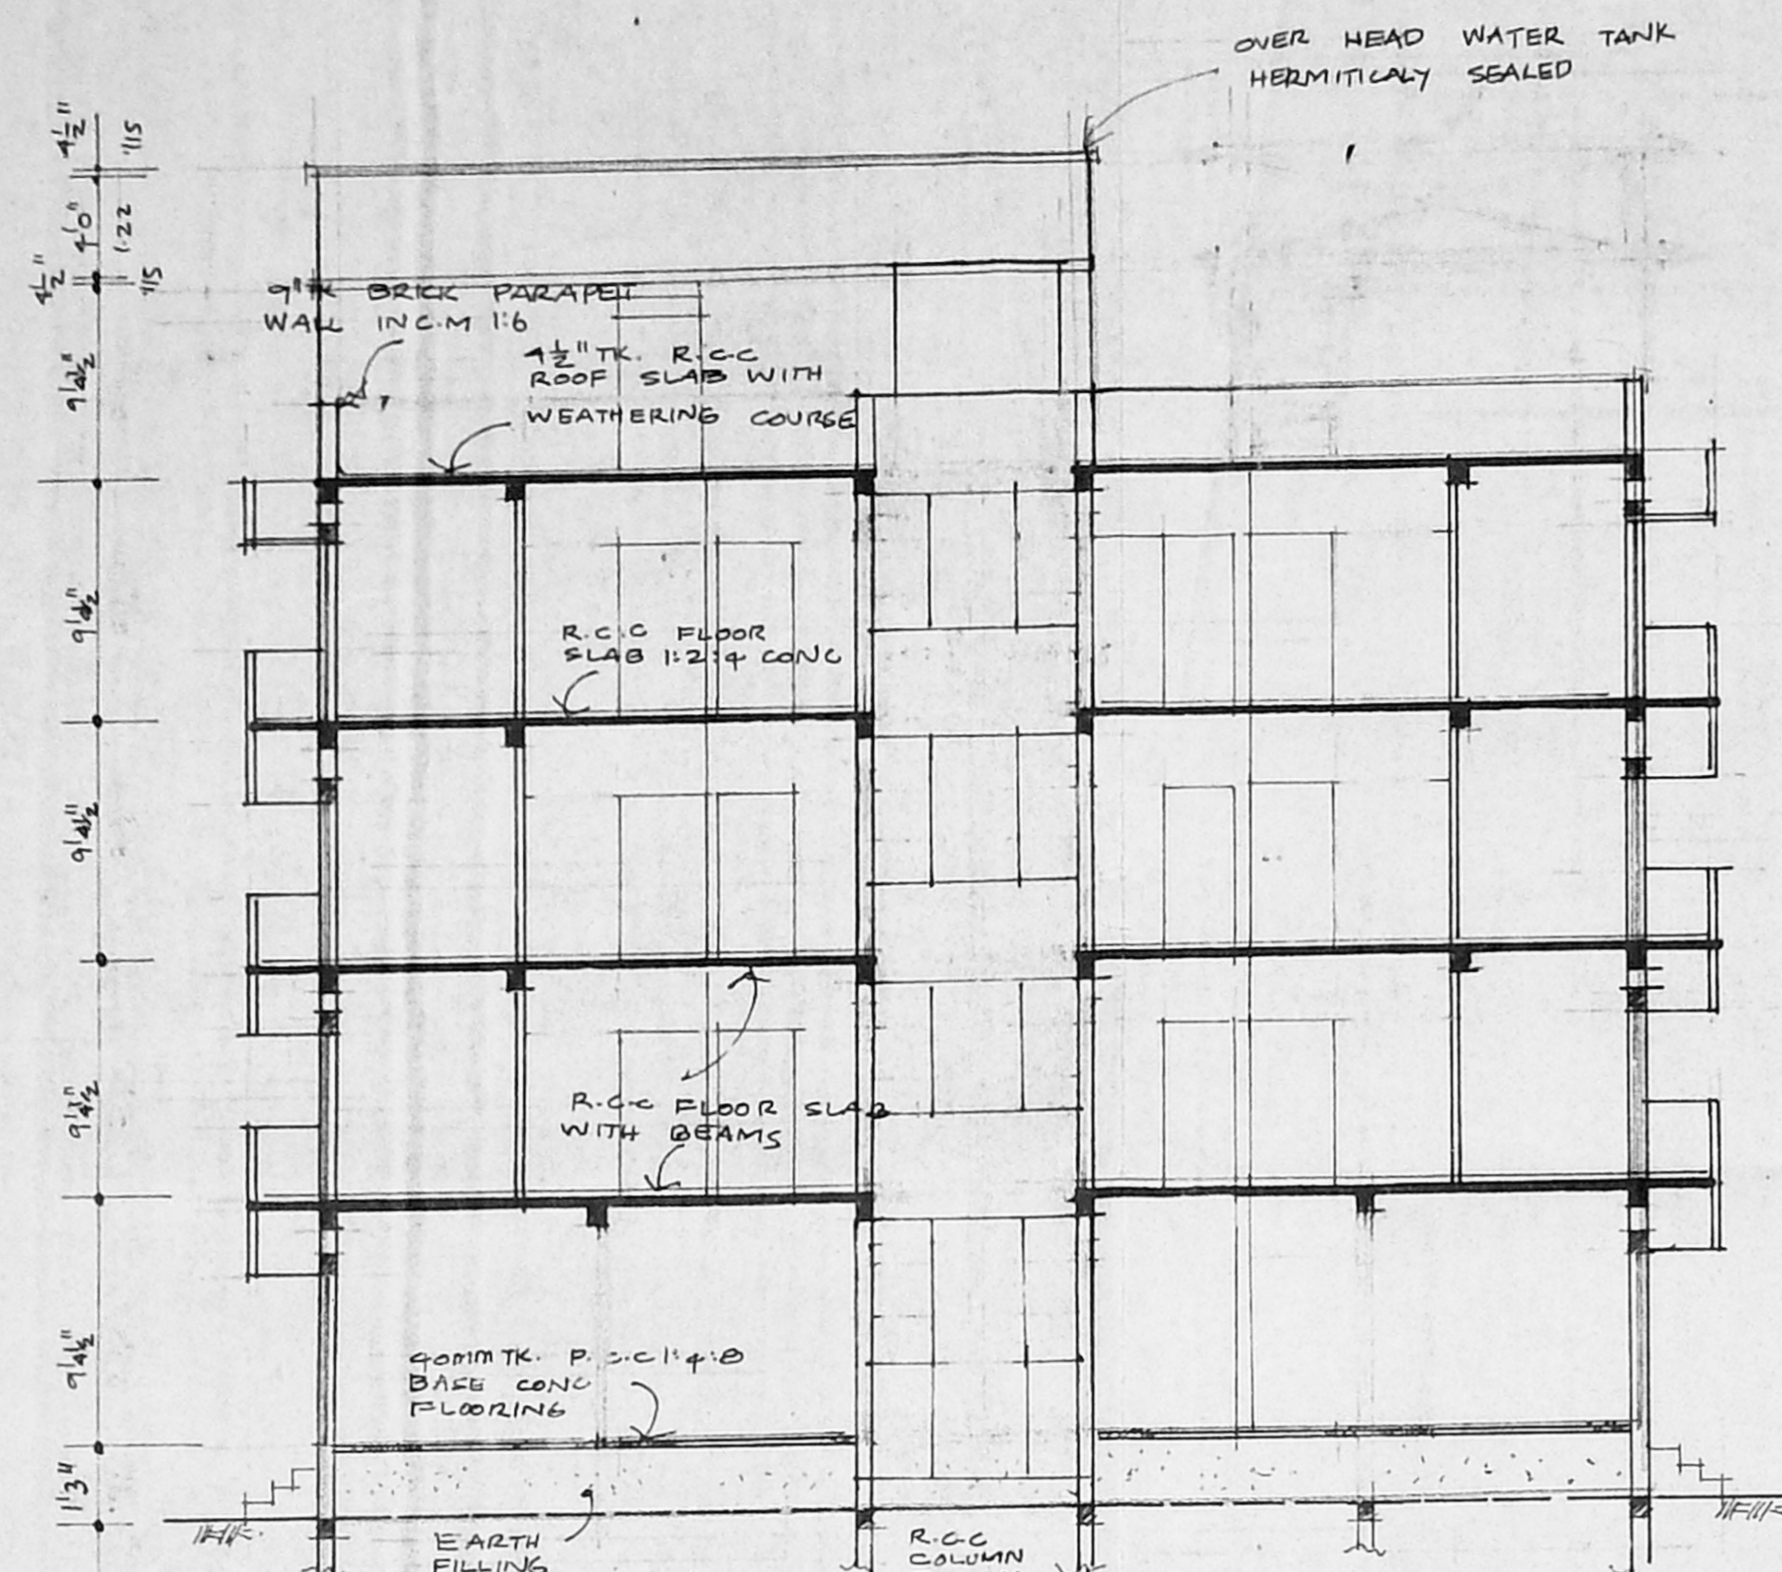

SECTION AA

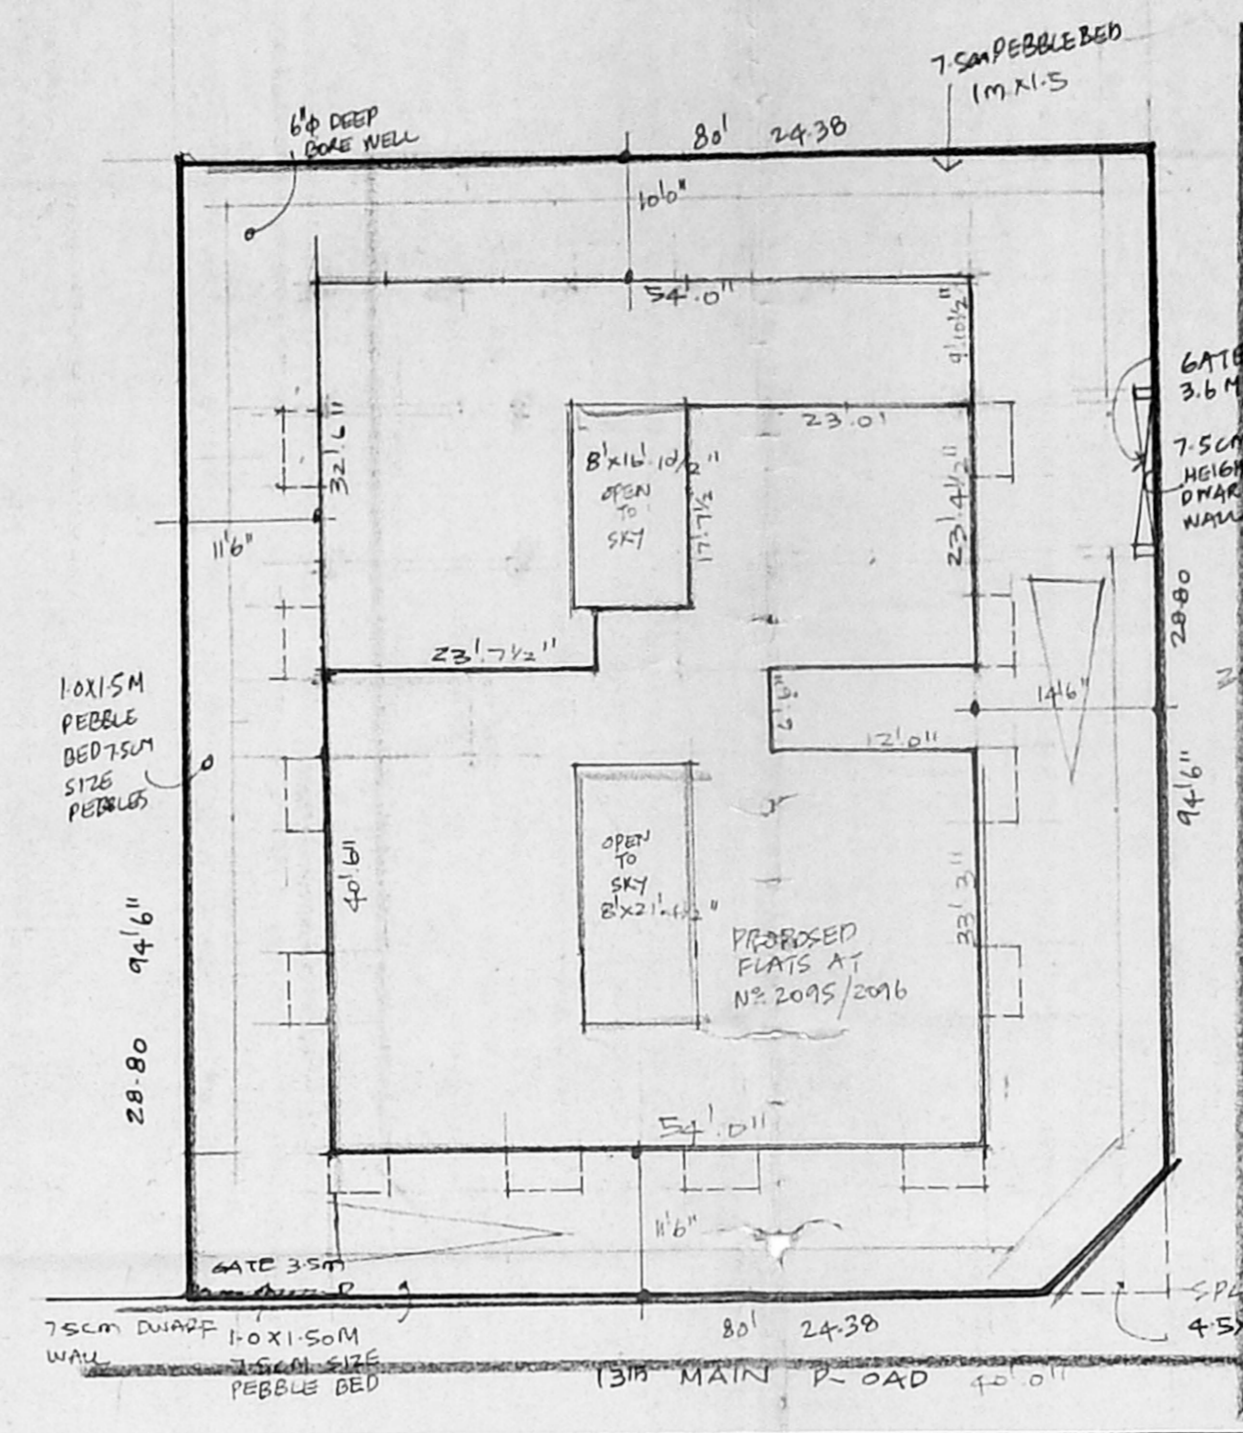


SITE PLAN SCALE: 1:200

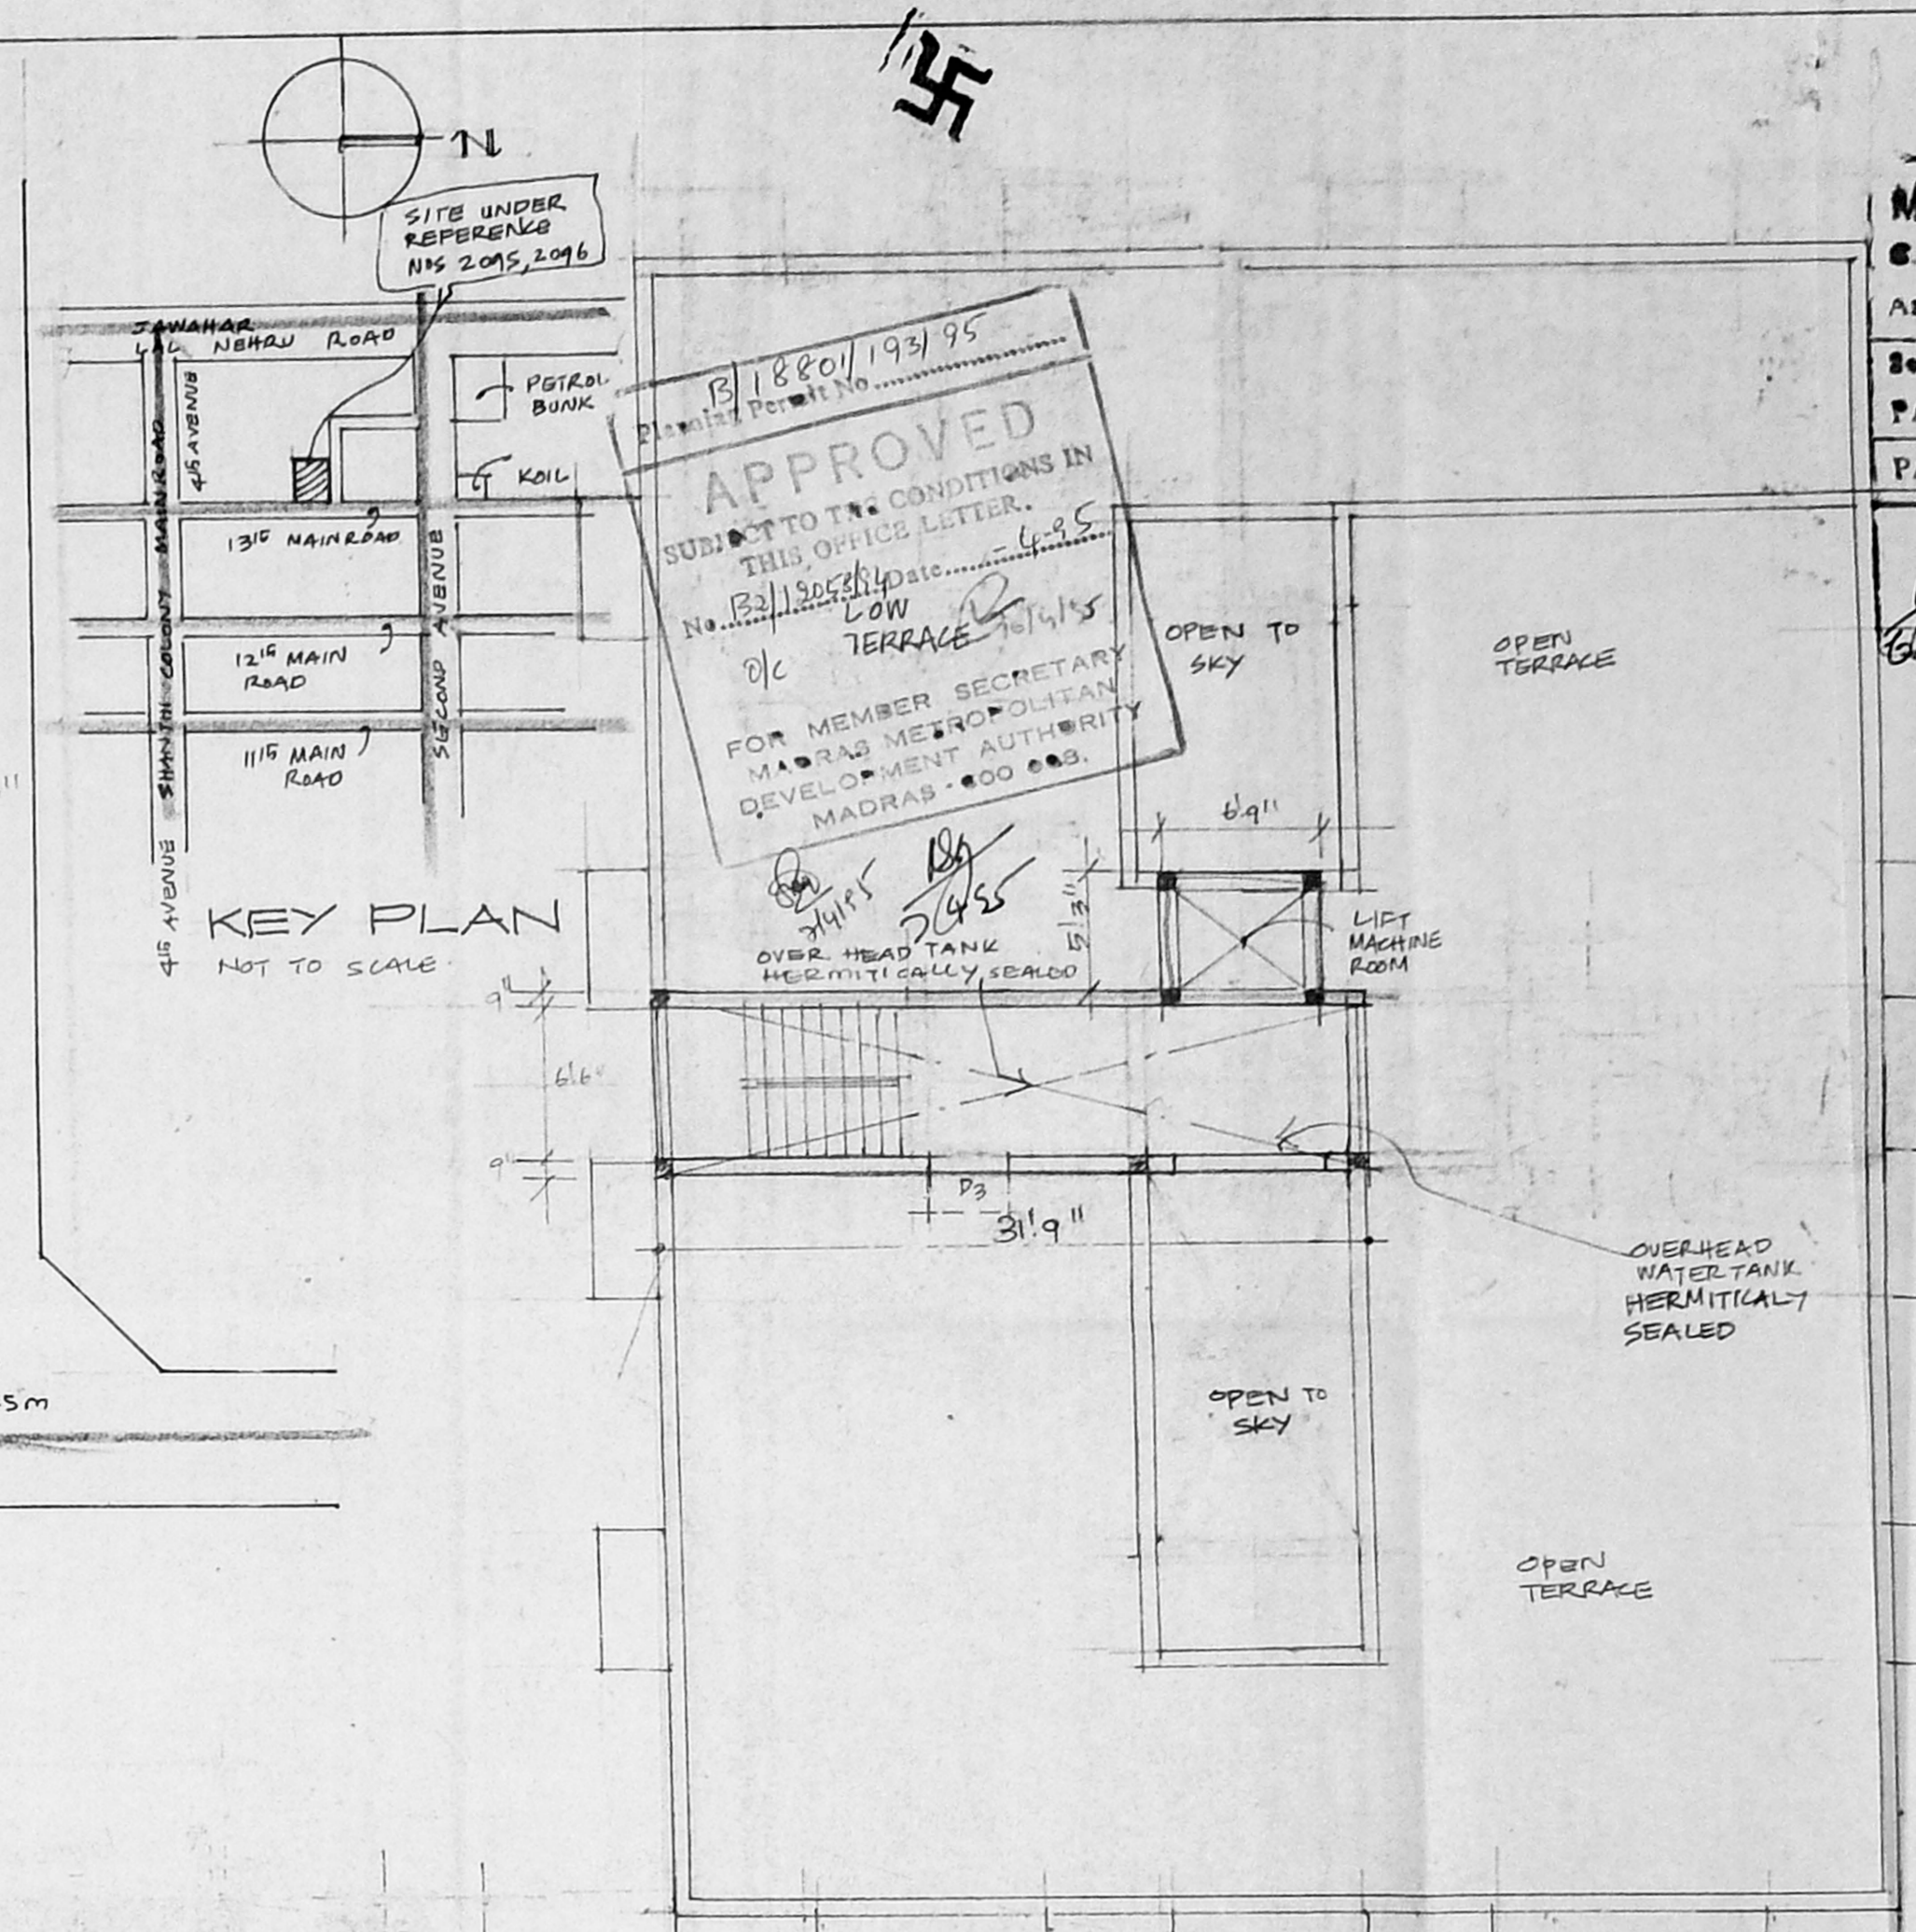


KEY PLAN NOT TO SCALE

TERRACE PLAN

DETAILS OF COLUMN FOOTING

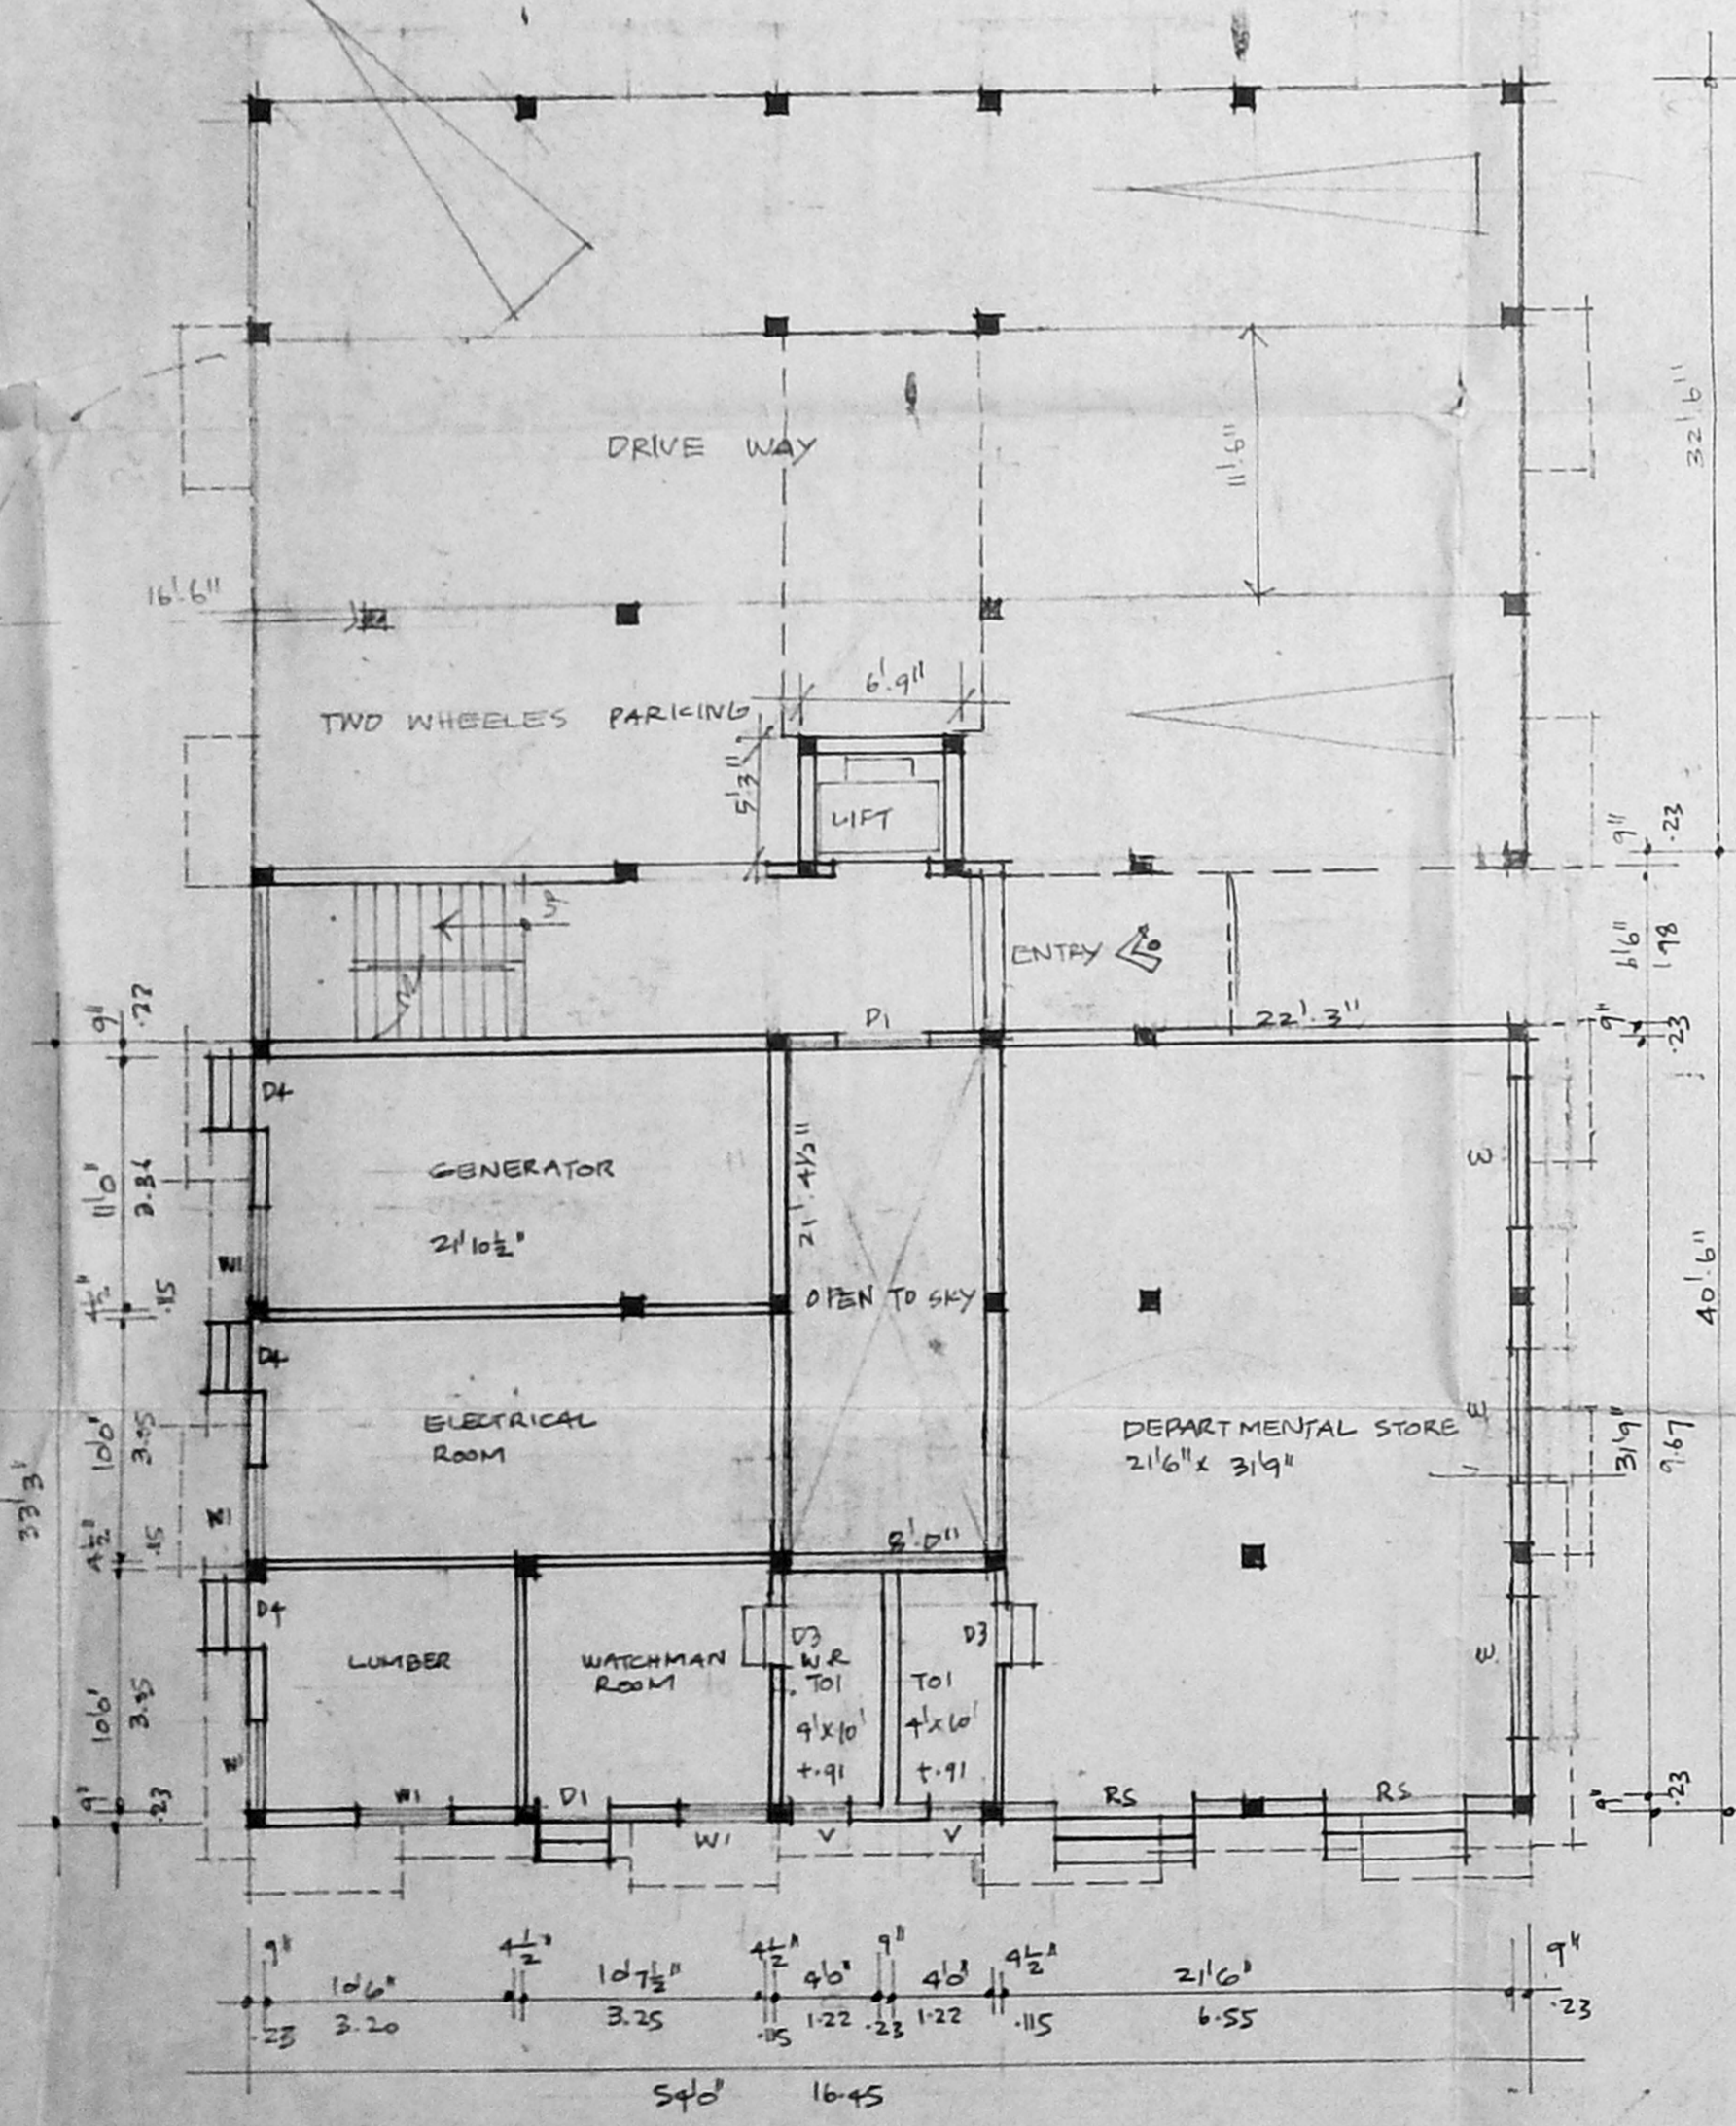

GROUND FLOOR PLAN

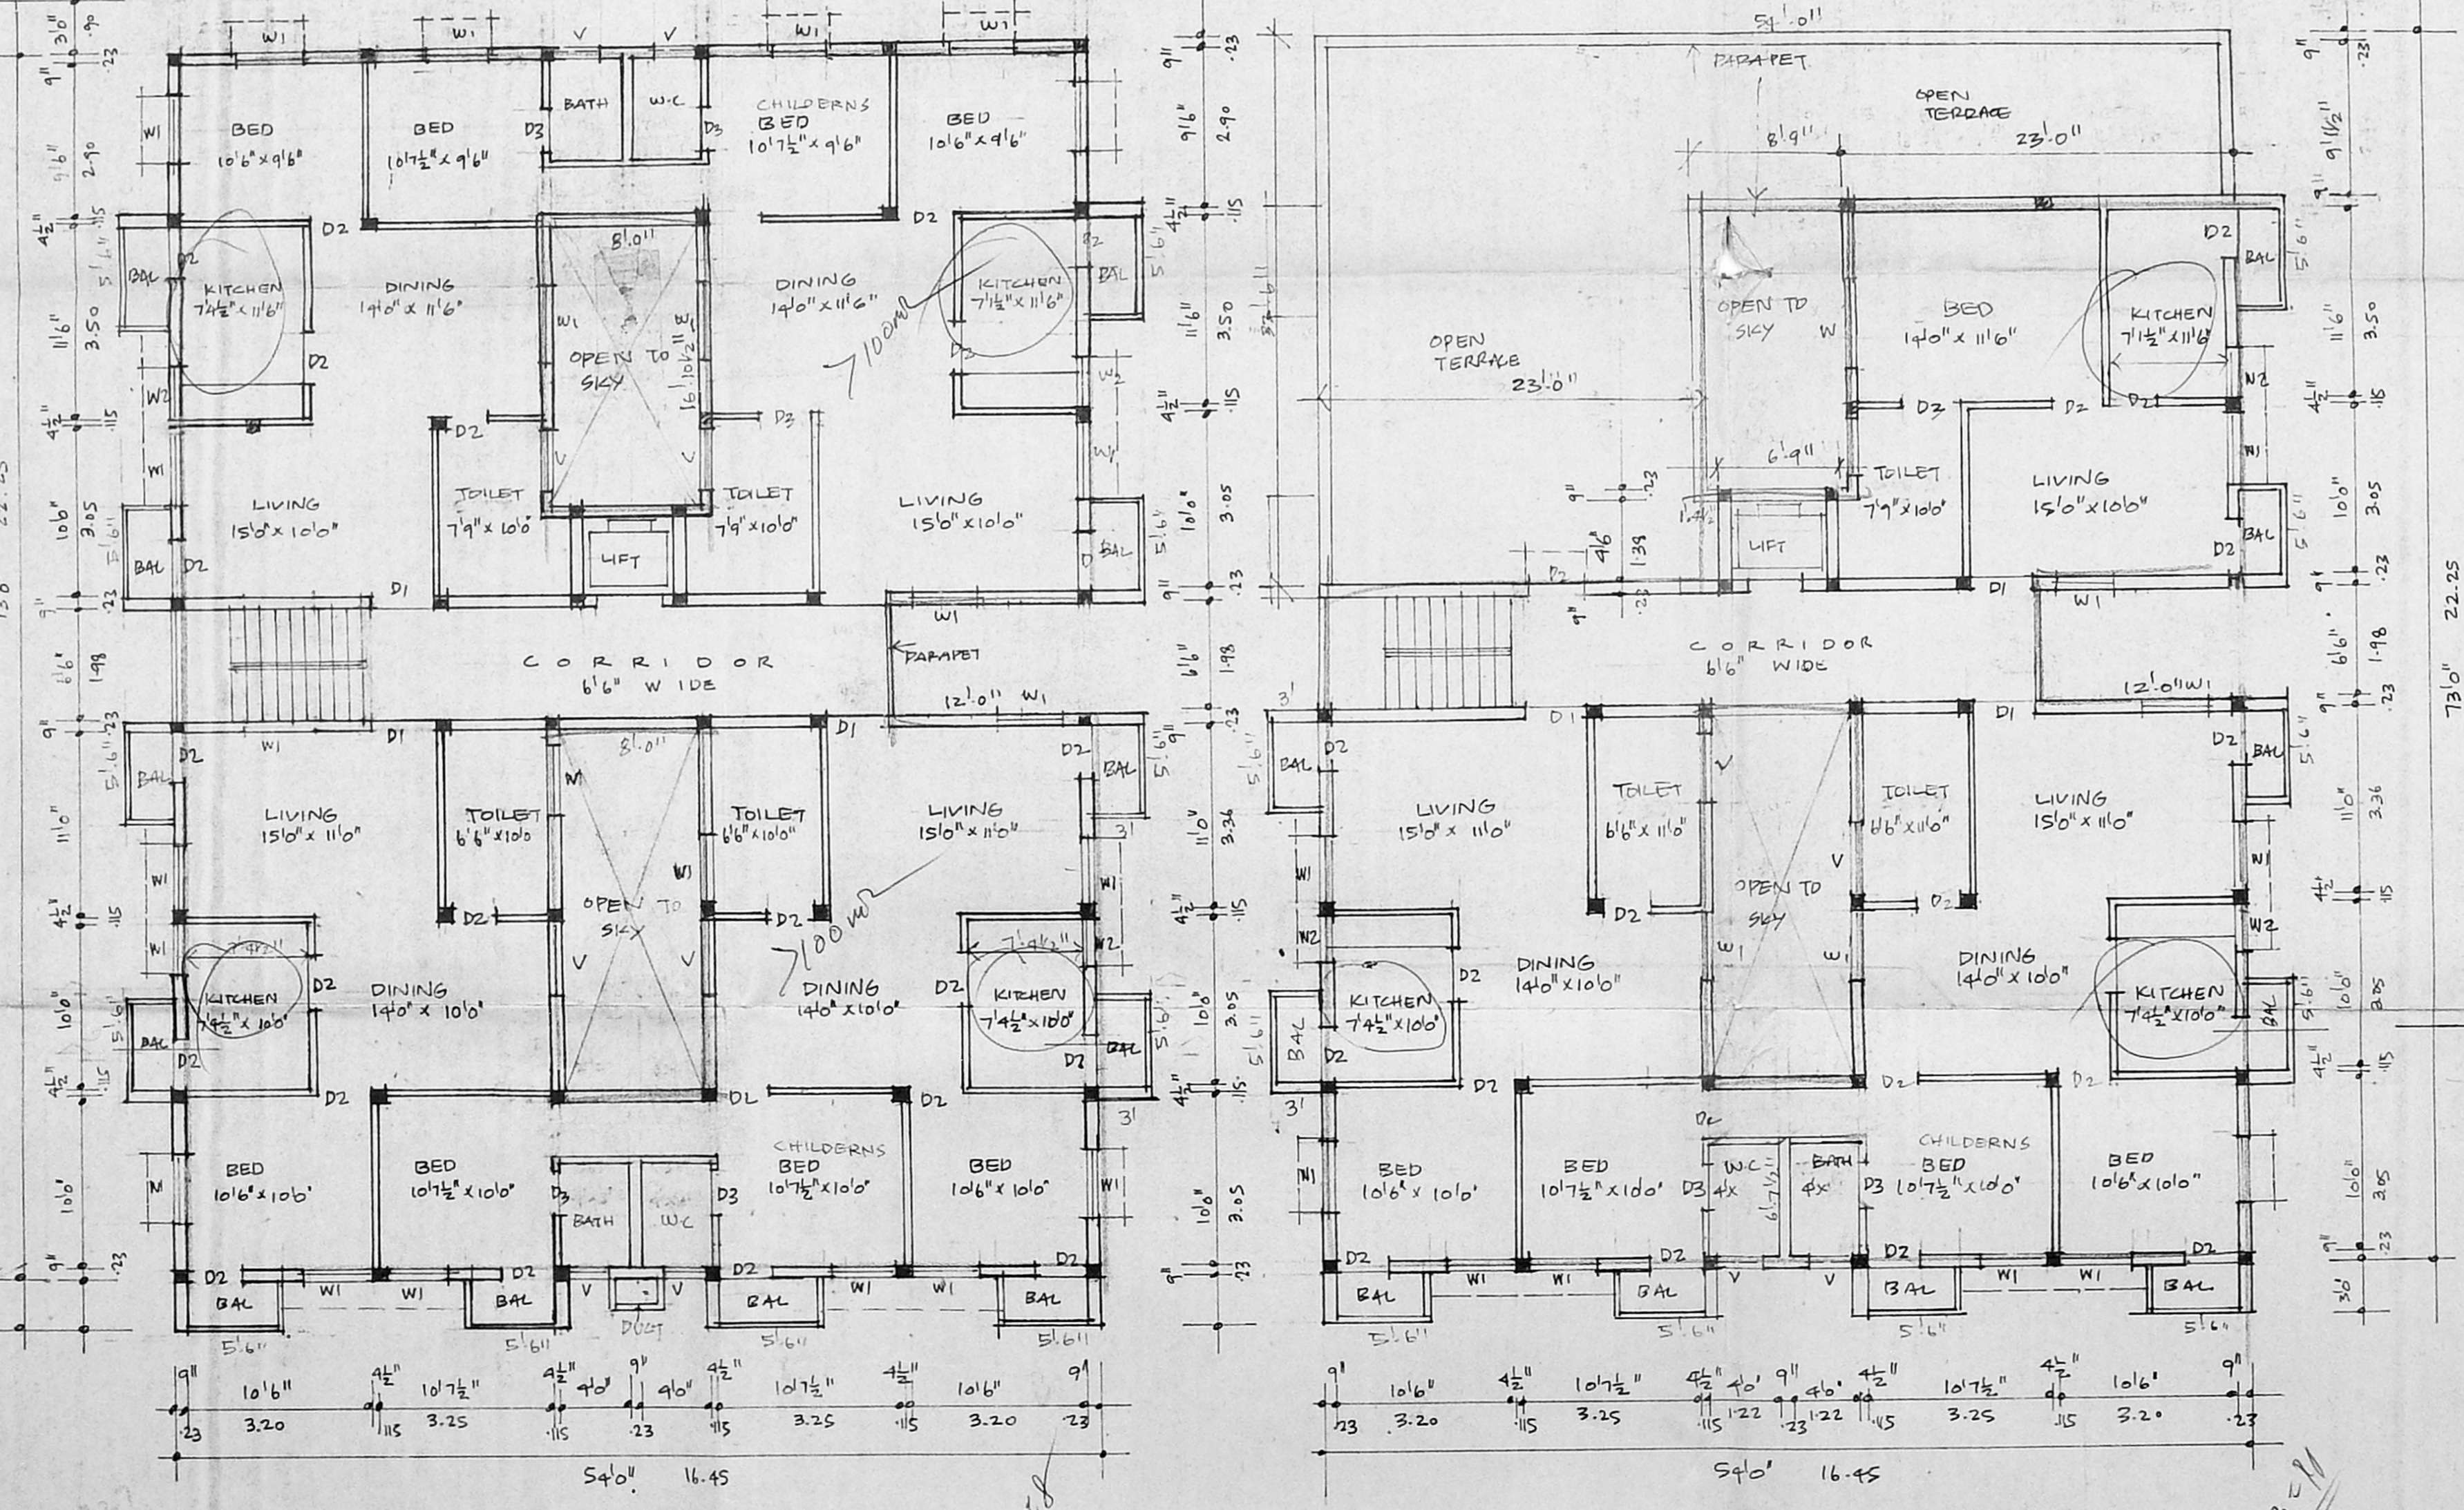

TYPICAL FIRST AND SECOND FLOOR PLANS

THIRD FLOOR PLAN

JOINERIES

| | | | |
|----|-----------------|-------------|-------------|
| D1 | DOOR | 3'3" x 7'0" | 1.00 x 2.14 |
| D2 | DOOR | 3'0" x 7'0" | 0.90 x 2.14 |
| D3 | DOOR | 2'6" x 7'0" | 0.75 x 2.14 |
| D4 | DOOR | 4'0" x 7'0" | 1.22 x 2.14 |
| W1 | WINDOW | 4'0" x 4'0" | 1.22 x 1.22 |
| W2 | WINDOW | 3'0" x 3'0" | .90 x 0.90 |
| RS | ROLLING SHUTTER | 6'0" x 7'0" | 1.82 x 2.14 |
| V | VENTILATOR | 2'6" x 2'6" | 0.75 x 0.60 |
| W | WINDOW | 6'0" x 4'6" | |

AREA STATEMENT

| | |
|--------------------|-----------------------|
| TOTAL PLOT AREA: | 702.60 m ² |
| GROUND FLOOR AREA: | 98 m ² |
| FIRST FLOOR AREA: | 348 |
| SECOND FLOOR AREA: | 348 |
| THIRD FLOOR AREA: | 250 |
| TOTAL RINCH AREA: | 1044 m ² |
| PLOT COVERAGE: | AREA |
| F.S.I. | |

COLOUR INDEX

| | |
|-------------|--|
| PROPOSED: | |
| ROAD: | |
| BOUNDARIES: | |

PROPOSED RESIDENTIAL FLATS AT P.No 2095/2096, 13TH MAIN ROAD ANNA NAGAR MADRAS AT S.No 24 PART AND 215 PART OF THIRUMANGALAM VILLAGE.

SCALE: 1:100

S. DUBAI PANDIAN
 B.E., A.M.I.S.E., F.I.V., F.I.I. ARCH.
 CHARTERED ENGINEER, VALUER, INDUSTRIAL CONSULTANT
 REGISTERED ARCHITECT, TOWN PLANNING &
 LICENCED SURVEYOR, CHENNAI, MADRAS.