

REVISIONS
 1. 21/5/85

LAY-OUT PLAN DRAWING, THE
 LOCATION OF FLOOR N° 25
 (MANGADUSAMY ST) AND N° 118
 (RAMANAICKEN ST) NUNGAM
 BAKKAM MADRAS.


FLOOR AREA CALCULATIONS
 OF SECOND FLOOR
 AS THAT OF FIRST
 FLOOR 2432 SFT

SECOND FLOOR PLAN

FLOOR AREA CALCULATIONS
 OF FIRST FLOOR
 AS THAT OF CURRENT FLOOR
 + BALCONIES 2152
 + WARDROBE + 280
 = 2432 SFT


FIRST FLOOR PLAN

RS N° 285
 MANGADUSAMY STREET
 DOOR N° 25

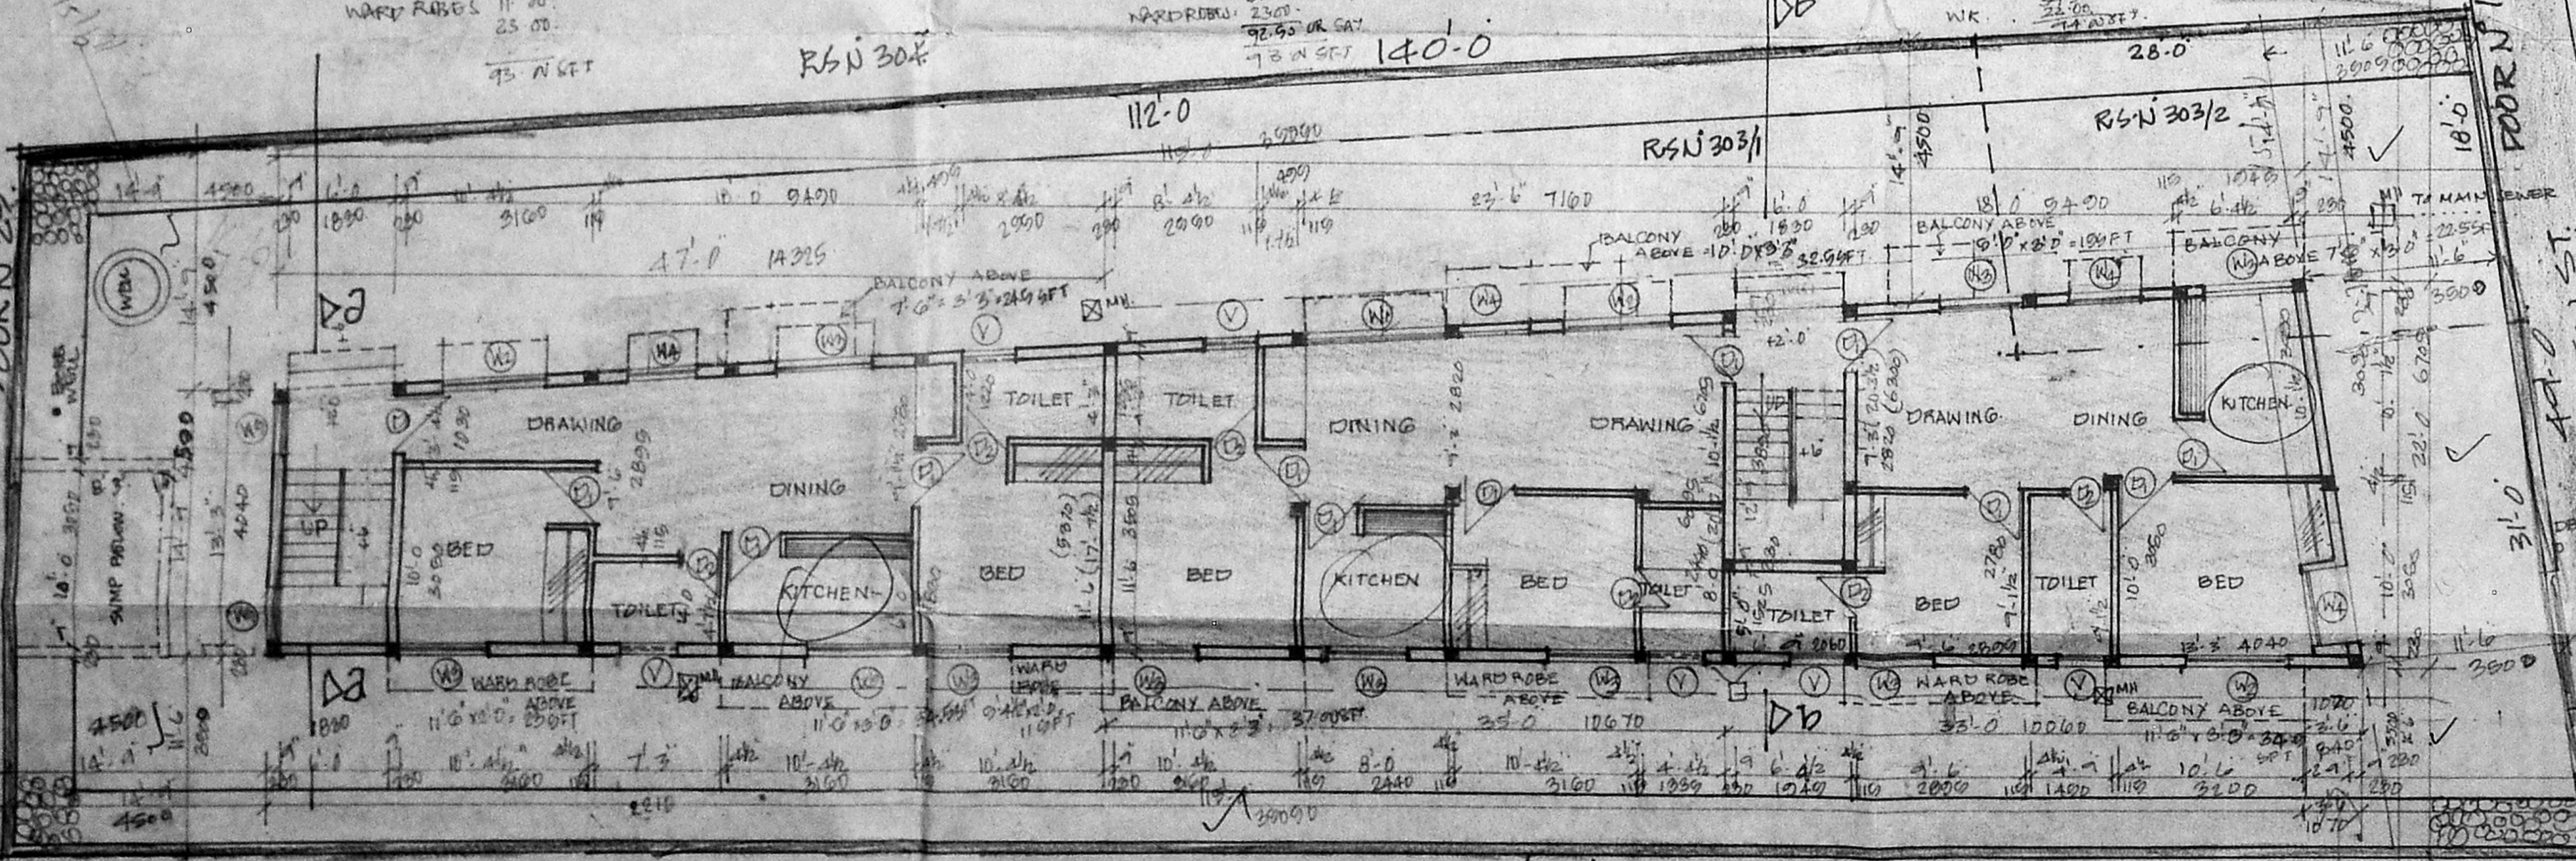

RS N° 302
 SITE CUM GROUND FLOOR PLAN. 147.0

FLOOR AREA CALCULATIONS OF
 GROUND FLOOR
 $147.0 \times 115.1 = 2113.27$
 57.0
 2170.27

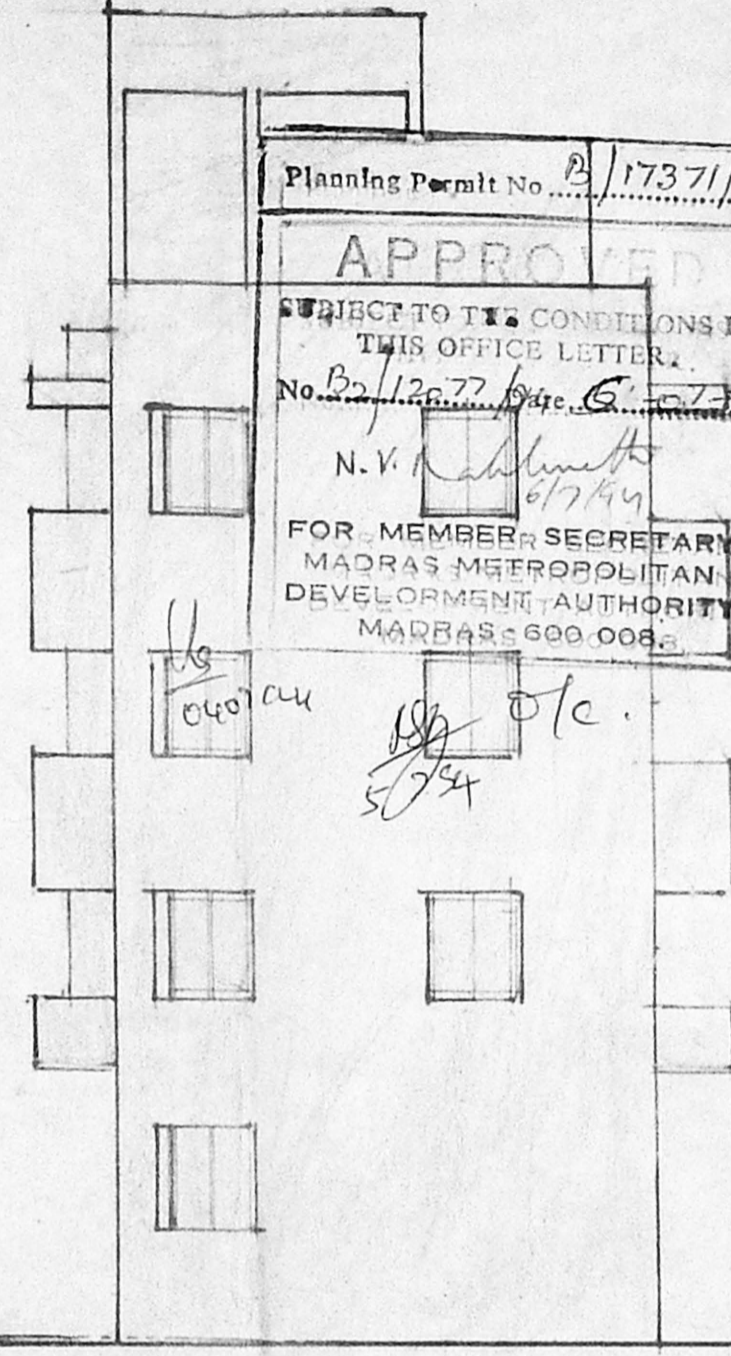


ELEVATION FROM RAMANAICKEN STREET.

NOTE:

EXTENT OF PLOT 6300 SFT OR 585.92
 AVAILABLE P.S. 9450 SFT OR 876.85
 PLOT COVERED P.V. 4095 SFT OR 380.83
 PLOT COVERED 2152 X 100 = 34.15%

FLOOR AREA
 GROUND FLOOR 2152.0 SFT OR 200.13
 FIRST FLOOR 2432.0 SFT OR 226.7
 SECOND FLOOR 2432.0 SFT OR 226.7
 THIRD FLOOR
 TOTAL 9416.0 878.64
 TERRACE 225.0 SFT OR 20.92


SET BACK LINES
 FRONT SET BACK 3.5 M. 11.6
 REAR SET BACK 4.5 M. 14.9
 SIDE SET BACK 3.5 M & 4.5 M
 11.6 & 14.9

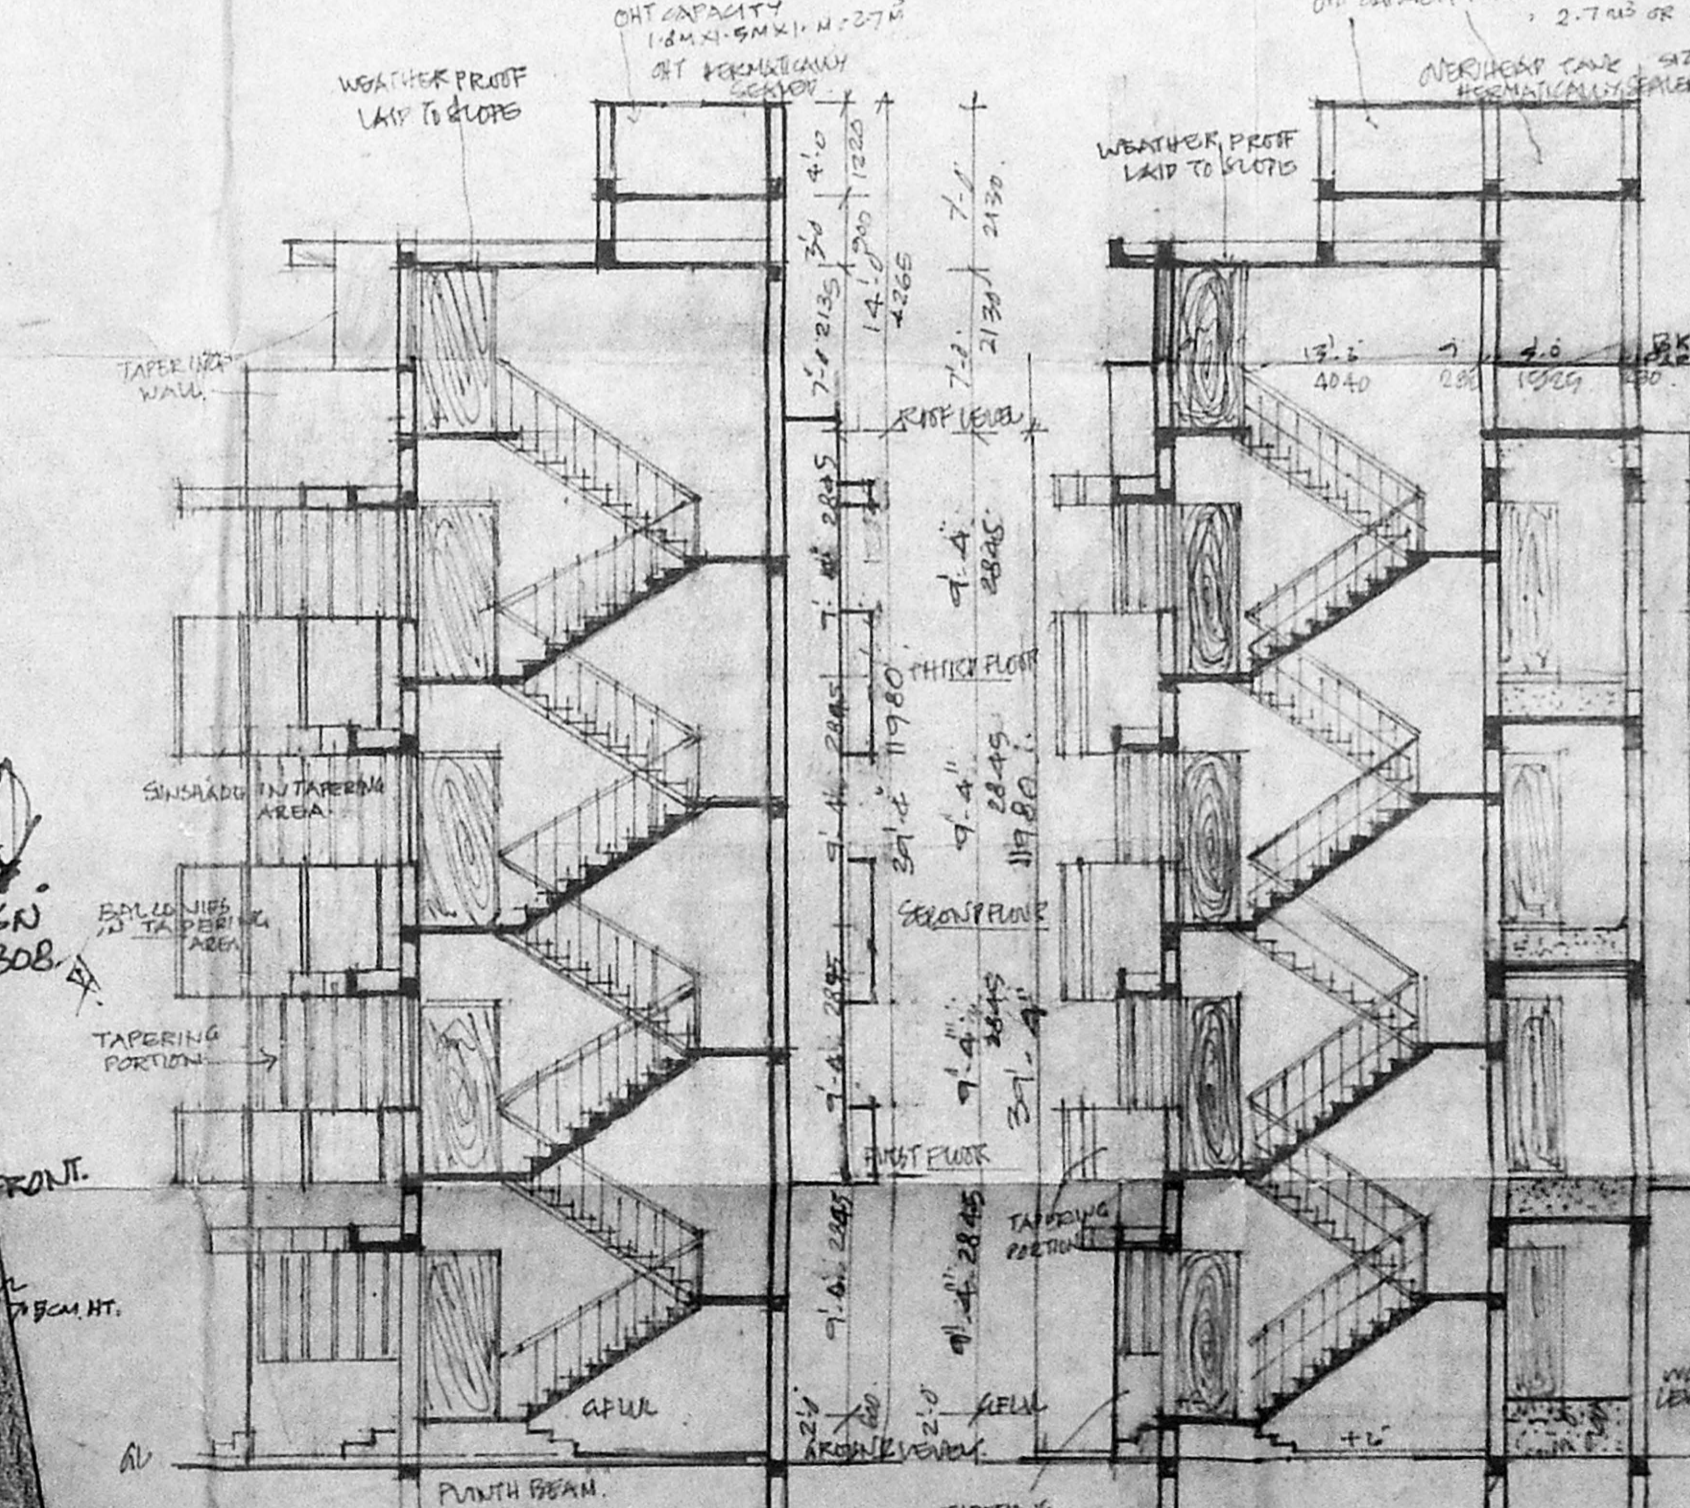

SECTION ON 3-3.

SECTION ON 6-6.

PLAN DETAILS OF SUNP.

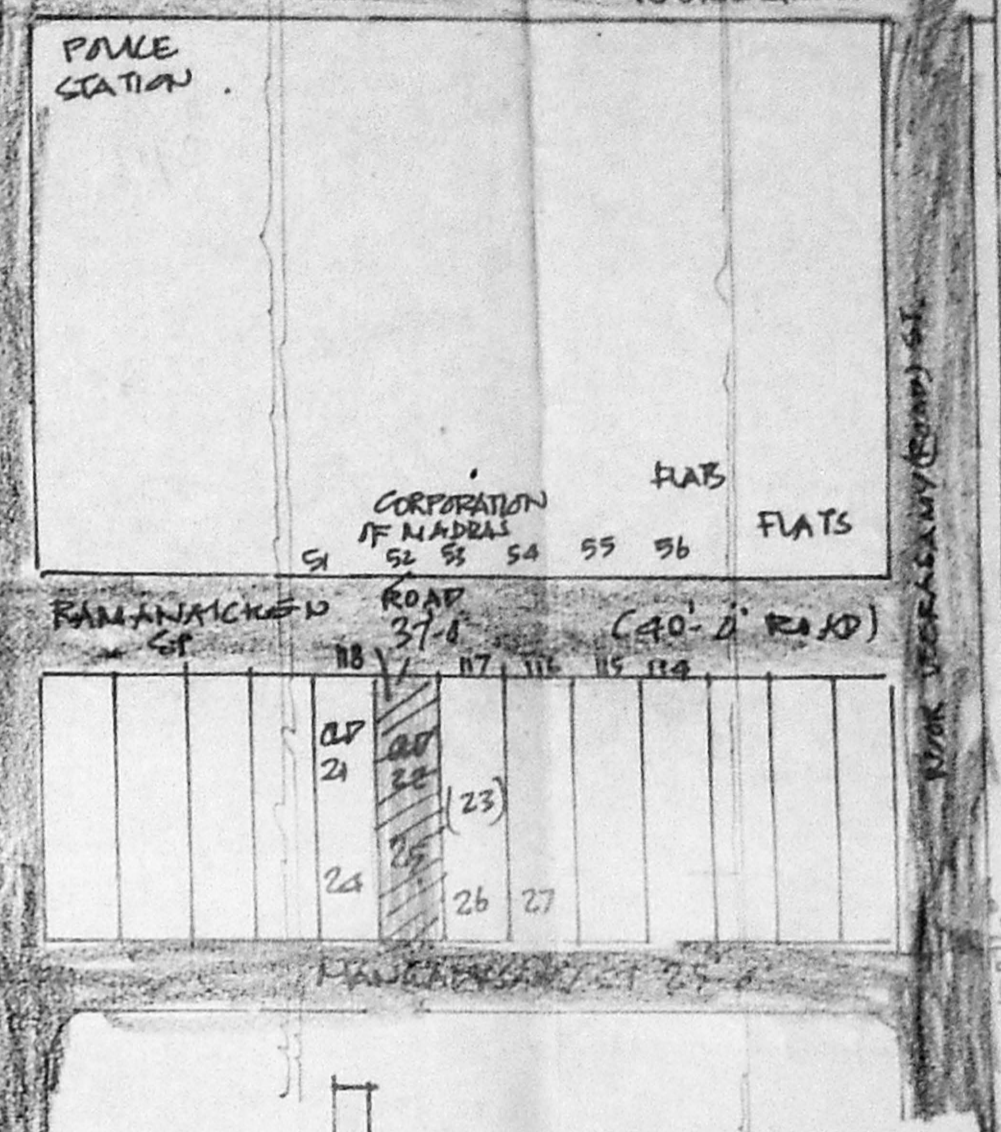

SCHEDULE

D - TEAK WOOD	DOOR	3.175	PAINT
D - PANNELLED	DOOR	3.175	PAINT
D - DO			
W - AL. GLAZED WINDOW	WITH GRILLE		
W - DO			
W - DO			
W - DO			
W - DO			
V - AL. GLAZED VENTILATOR	WITH GRILLE	3.0	PAINT

INDEX

PROPOSED	SHOWN	THIS
ROAD	SHOWN	THIS
BOUNDARY	SHOWN	THIS
GENERAL LINE	SHOWN	THIS






PROPOSED RESIDENTIAL APARTMENTS AT DOOR NO. 25 MANGADUSAMY STREET, 118 RAMANAICKEN STREET NUNGAMBAKKAM MADRAS-20. R.O. NO. 309/142 BLOCK NO. 25 DIVISION NO. 108.

JOB NO. 1108 DRG. NO. 11

SCALE: 1" = 8' 0" (1:96) DATE: 3-2-84

CONSULTANT: K. SRINIVASA RAGHAVAN B. ARCH. M.C.A. REGD. ARCHITECT NO. 4604. NR. 69 VENKATRAM NAGAR ADYAR. MADRAS-20. TEL. NO. 510009, 412264.

OWNER: K. Jayashree

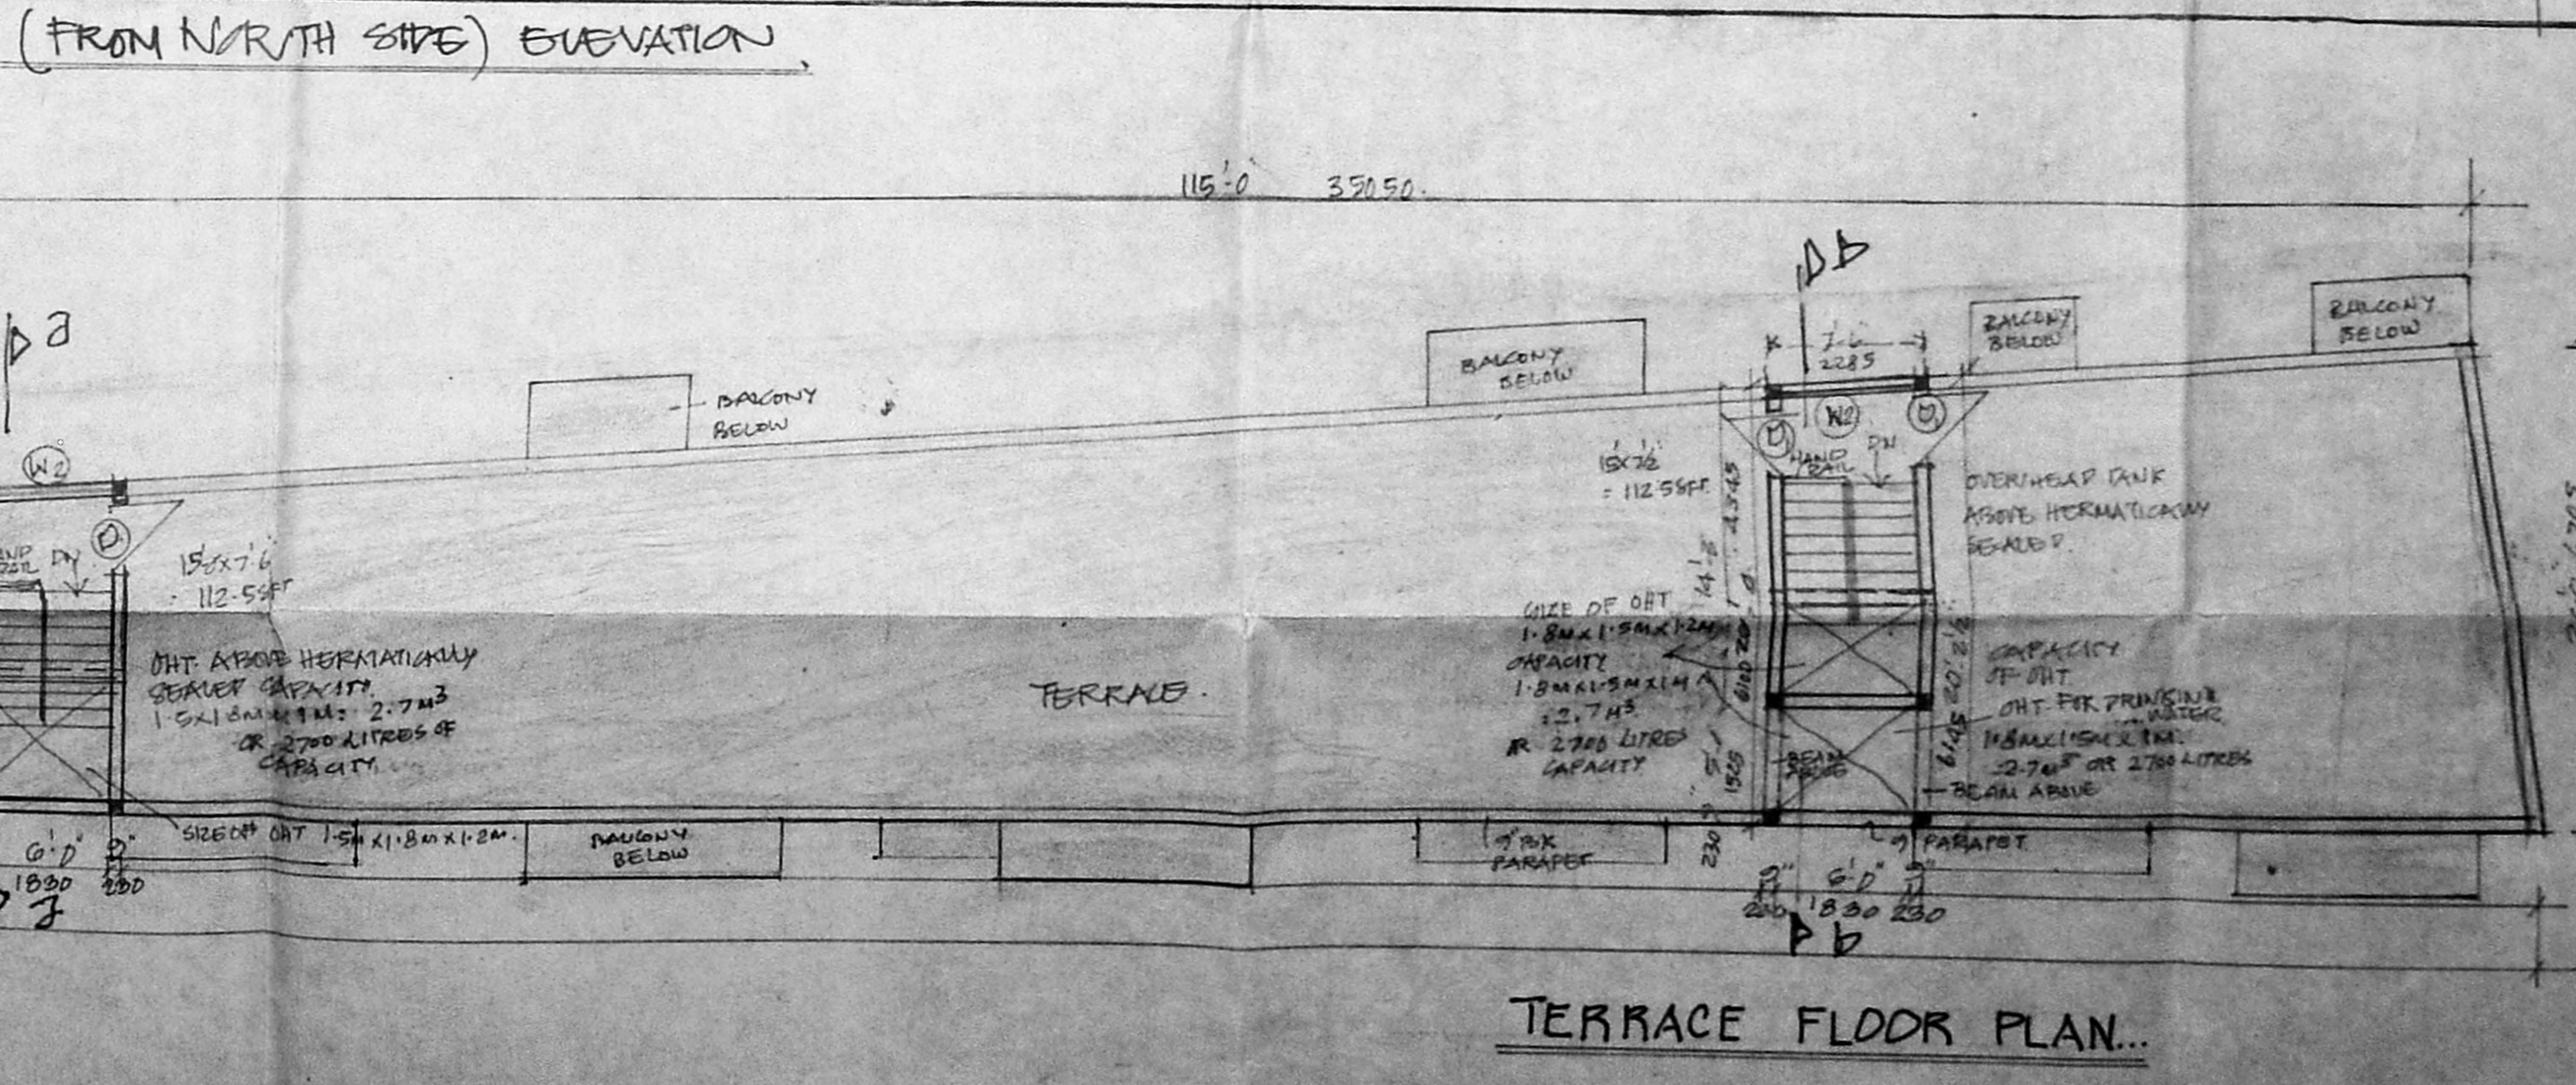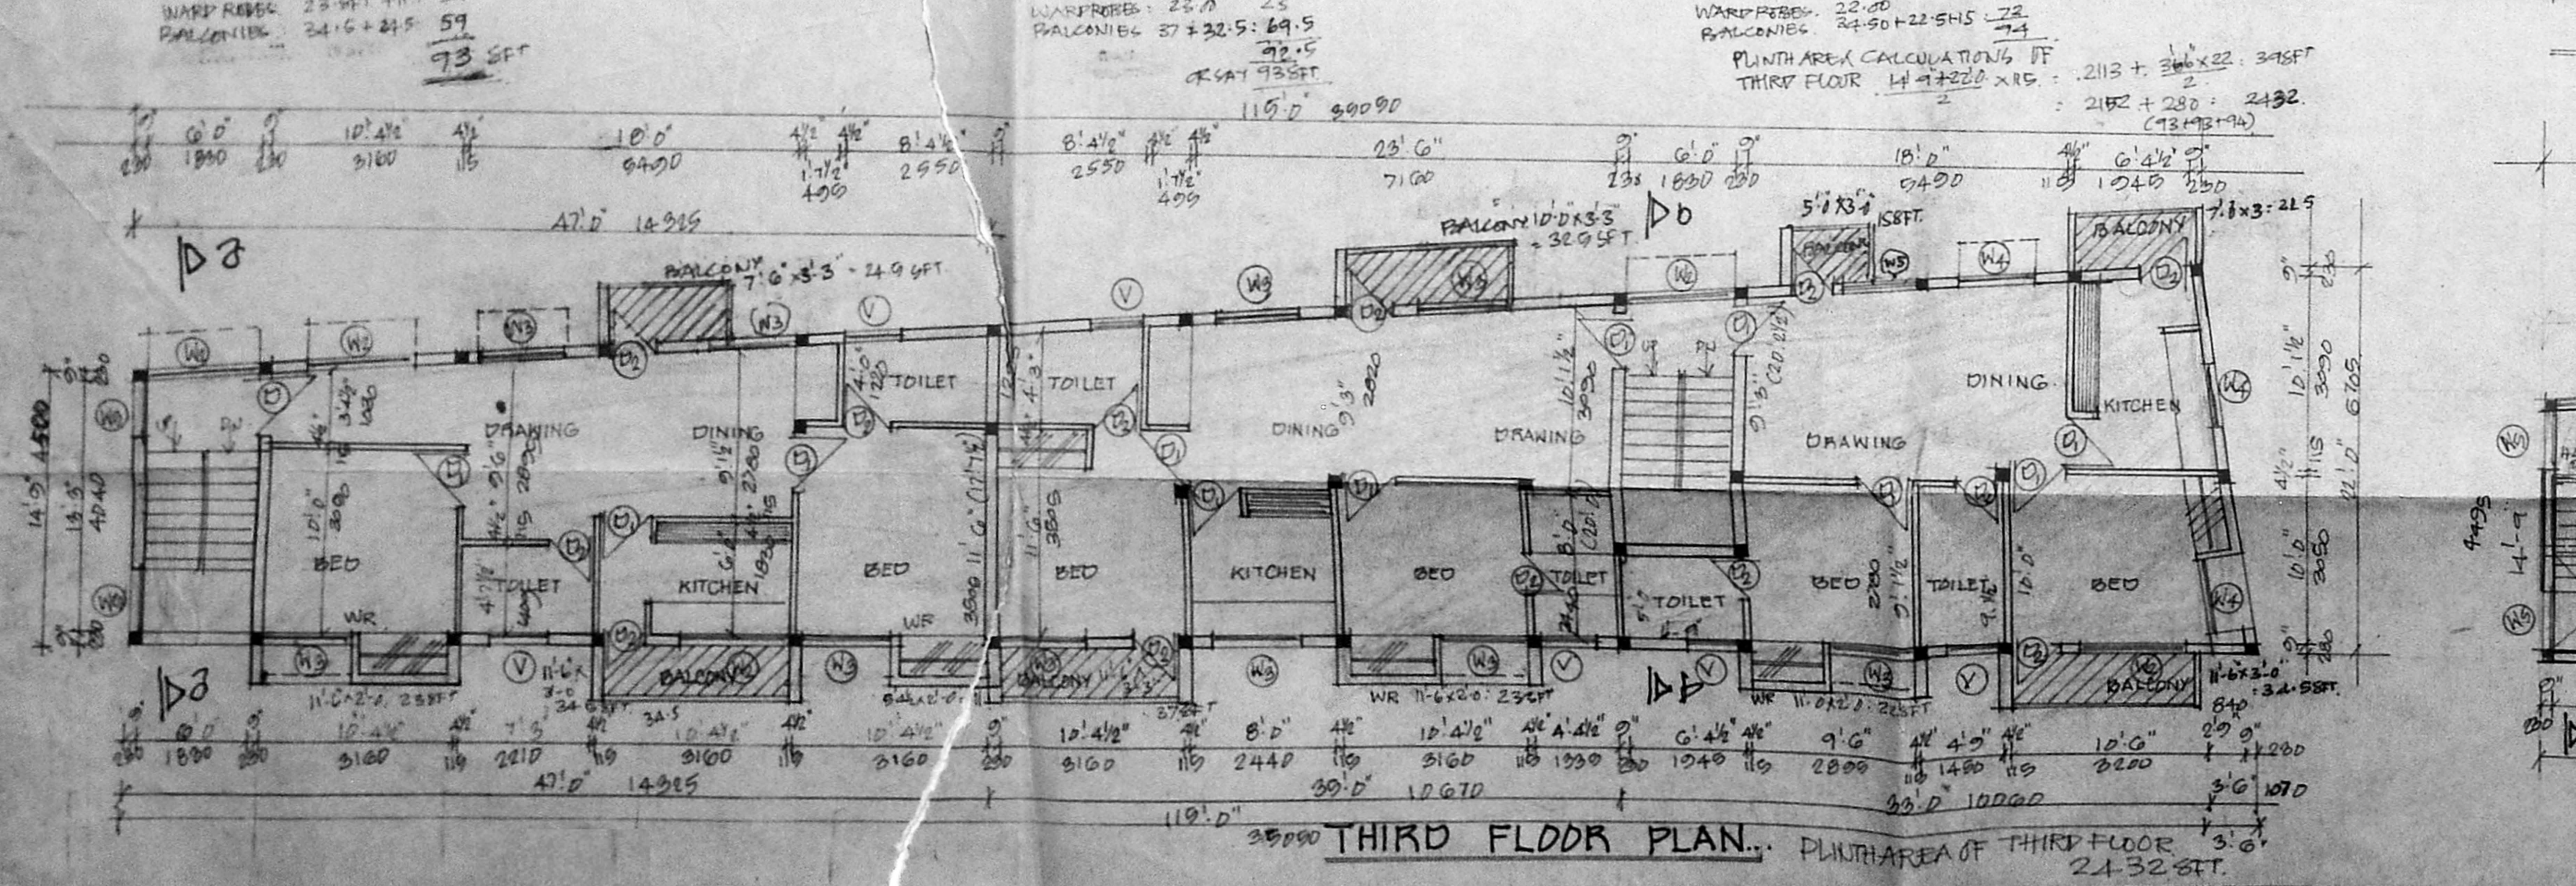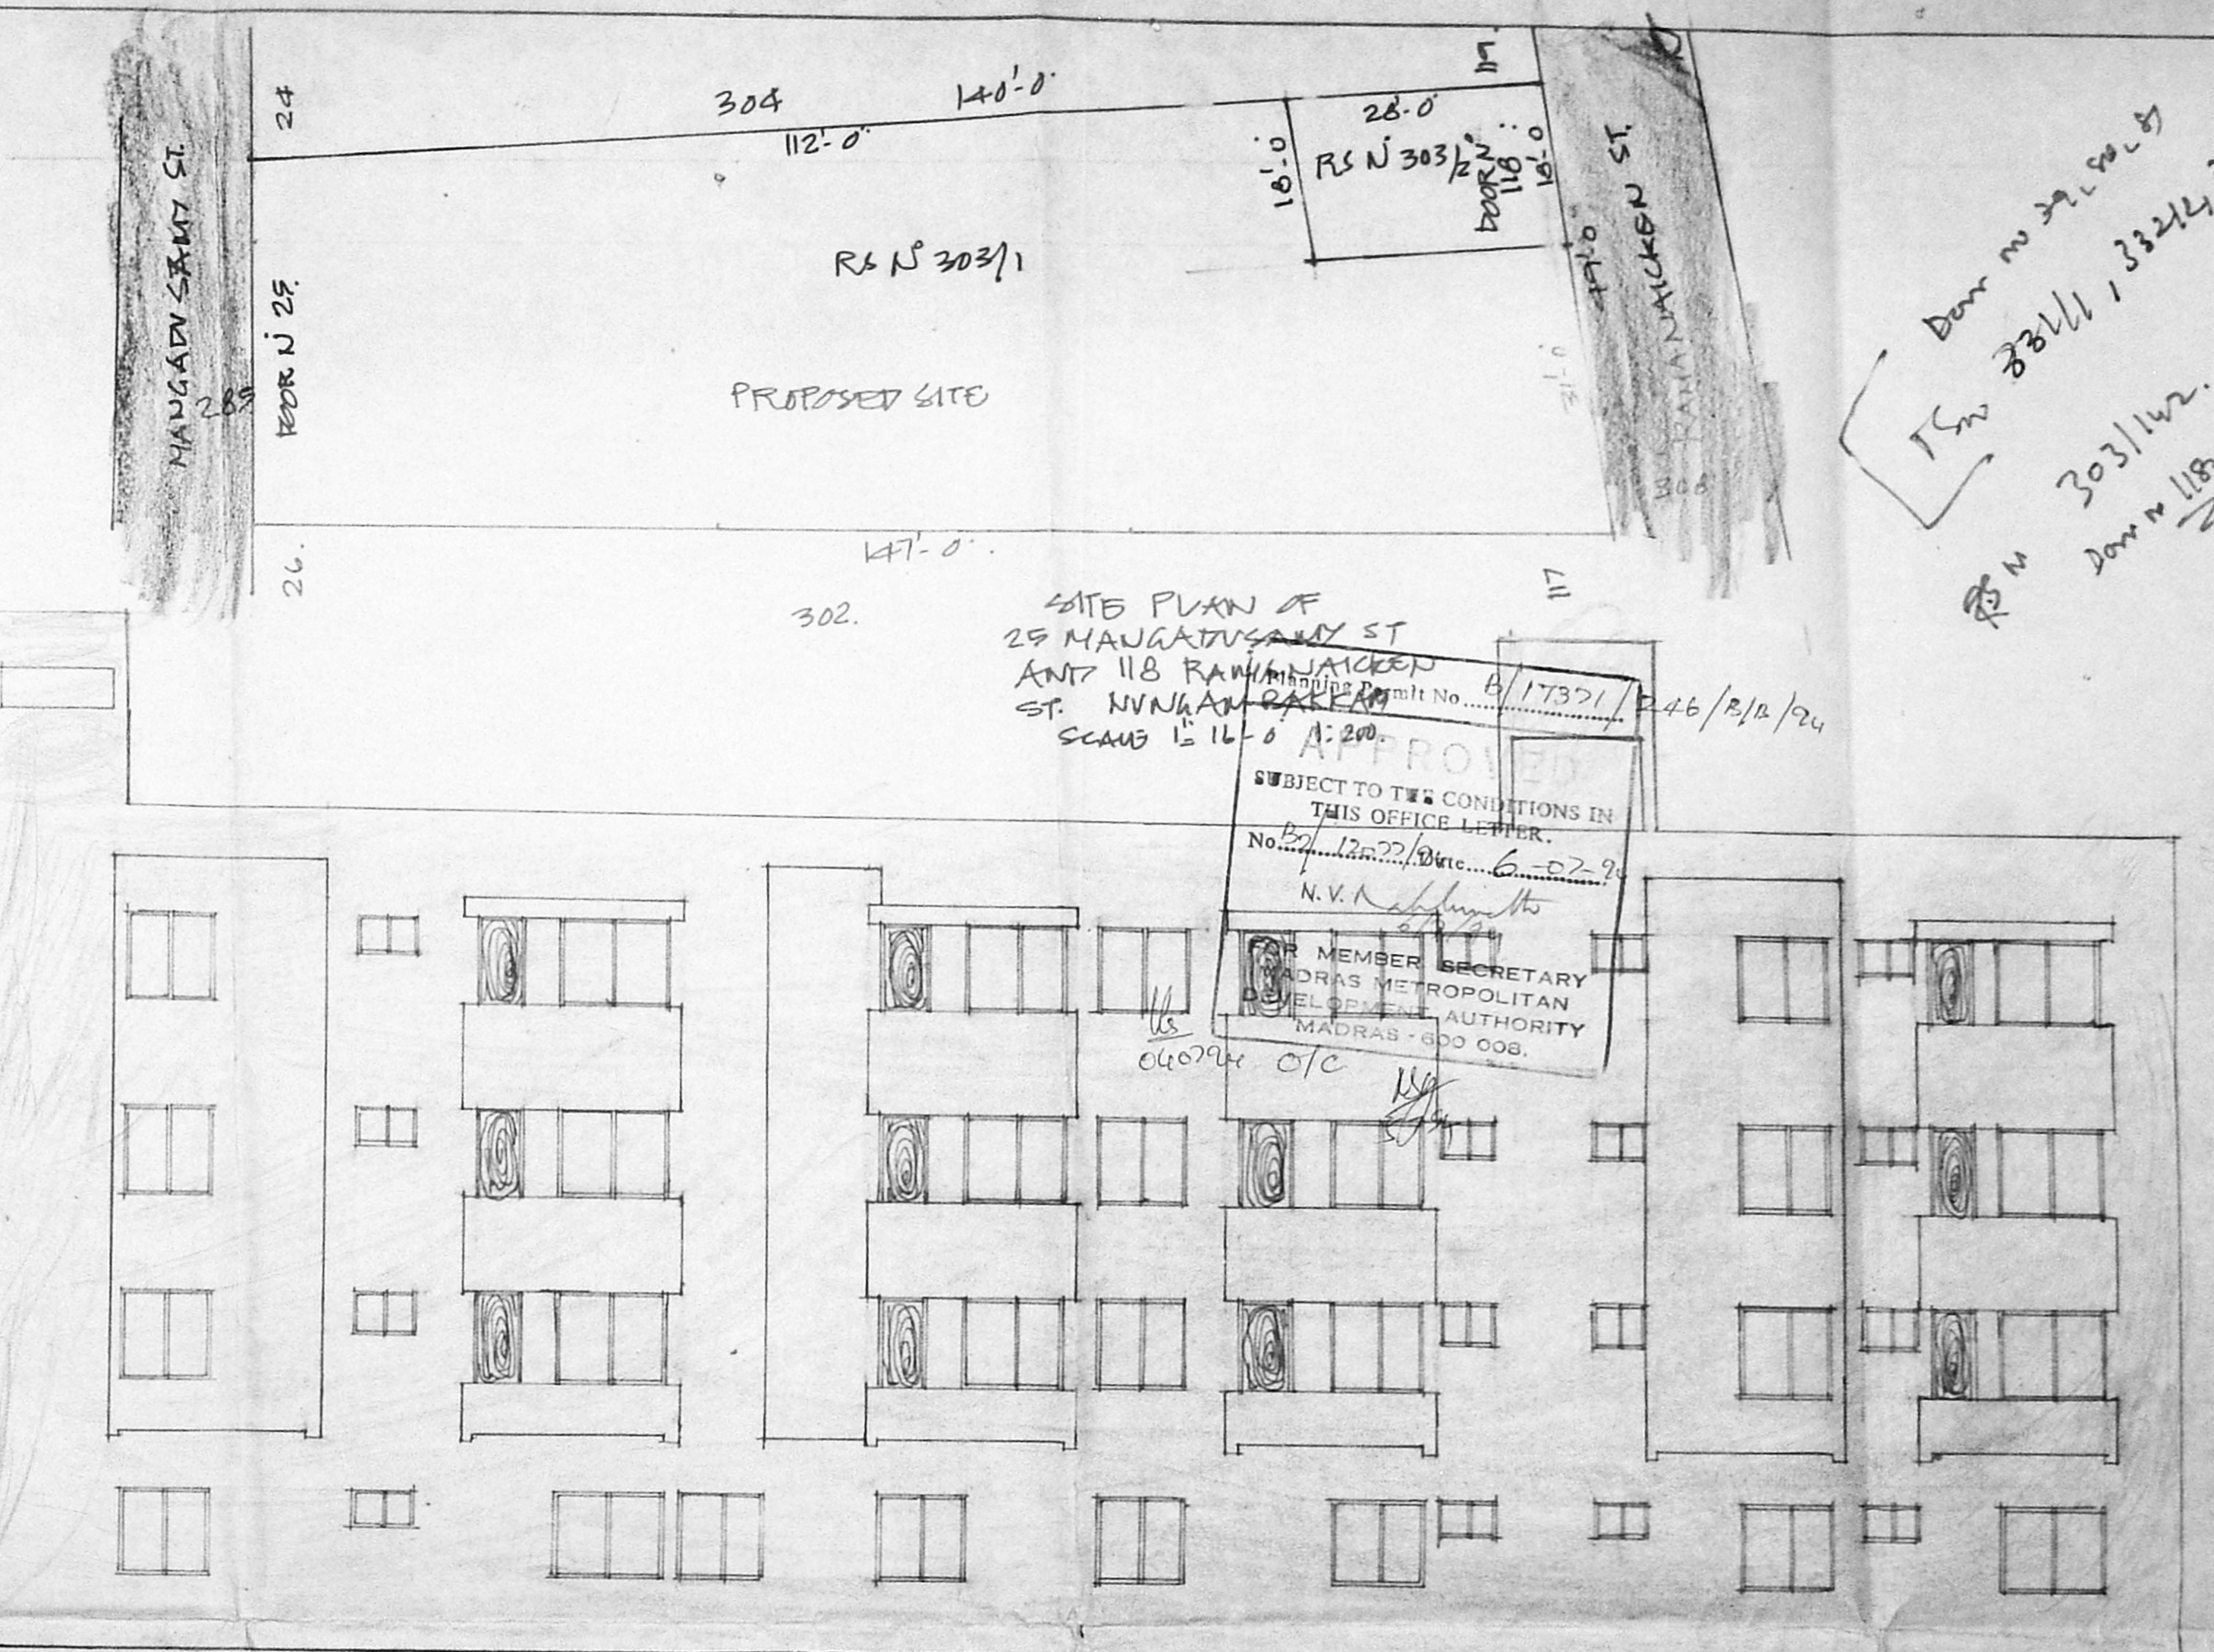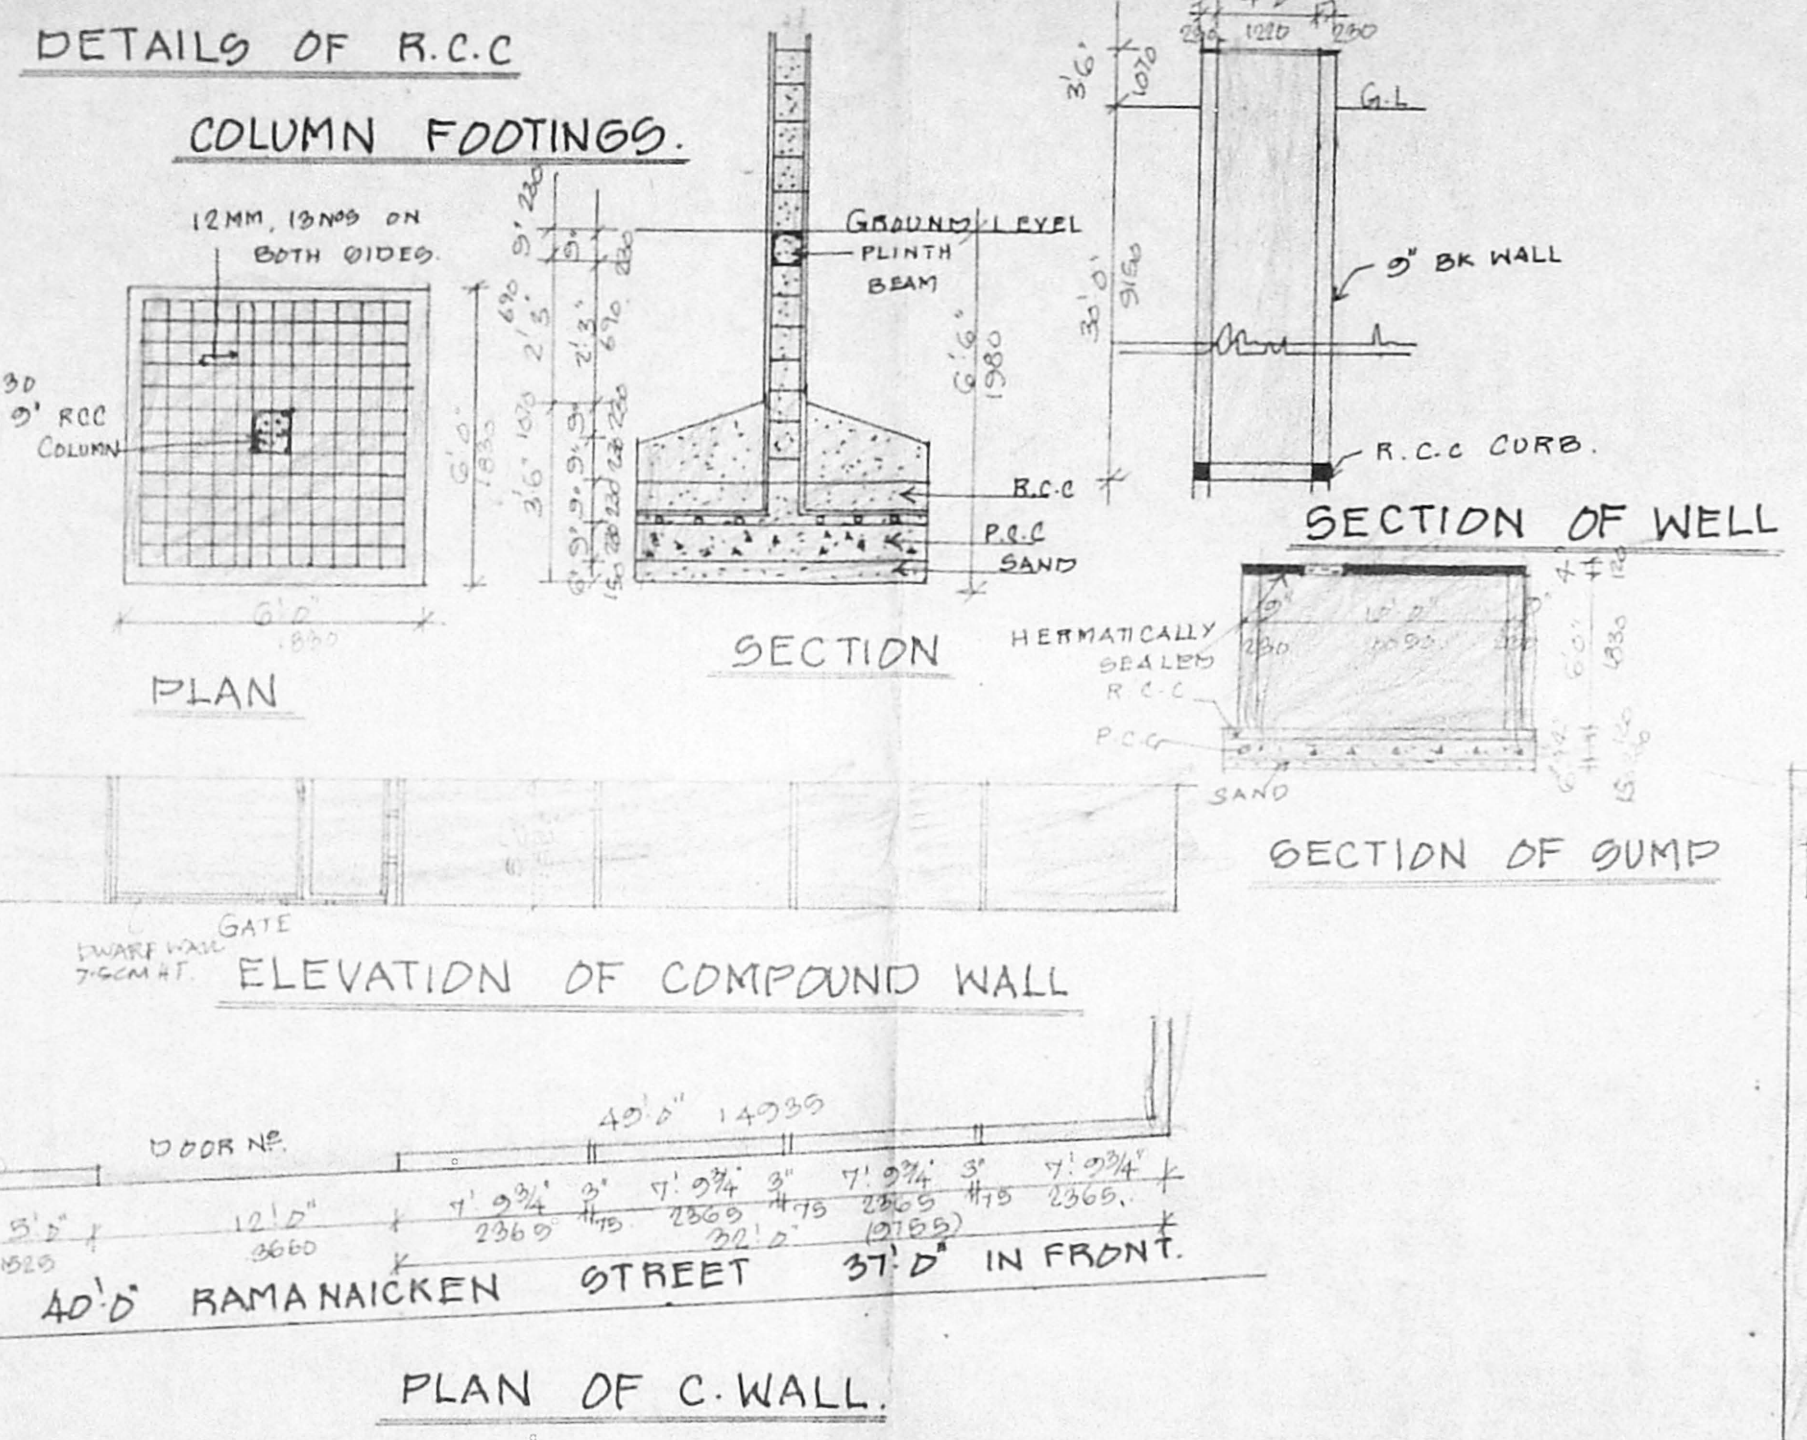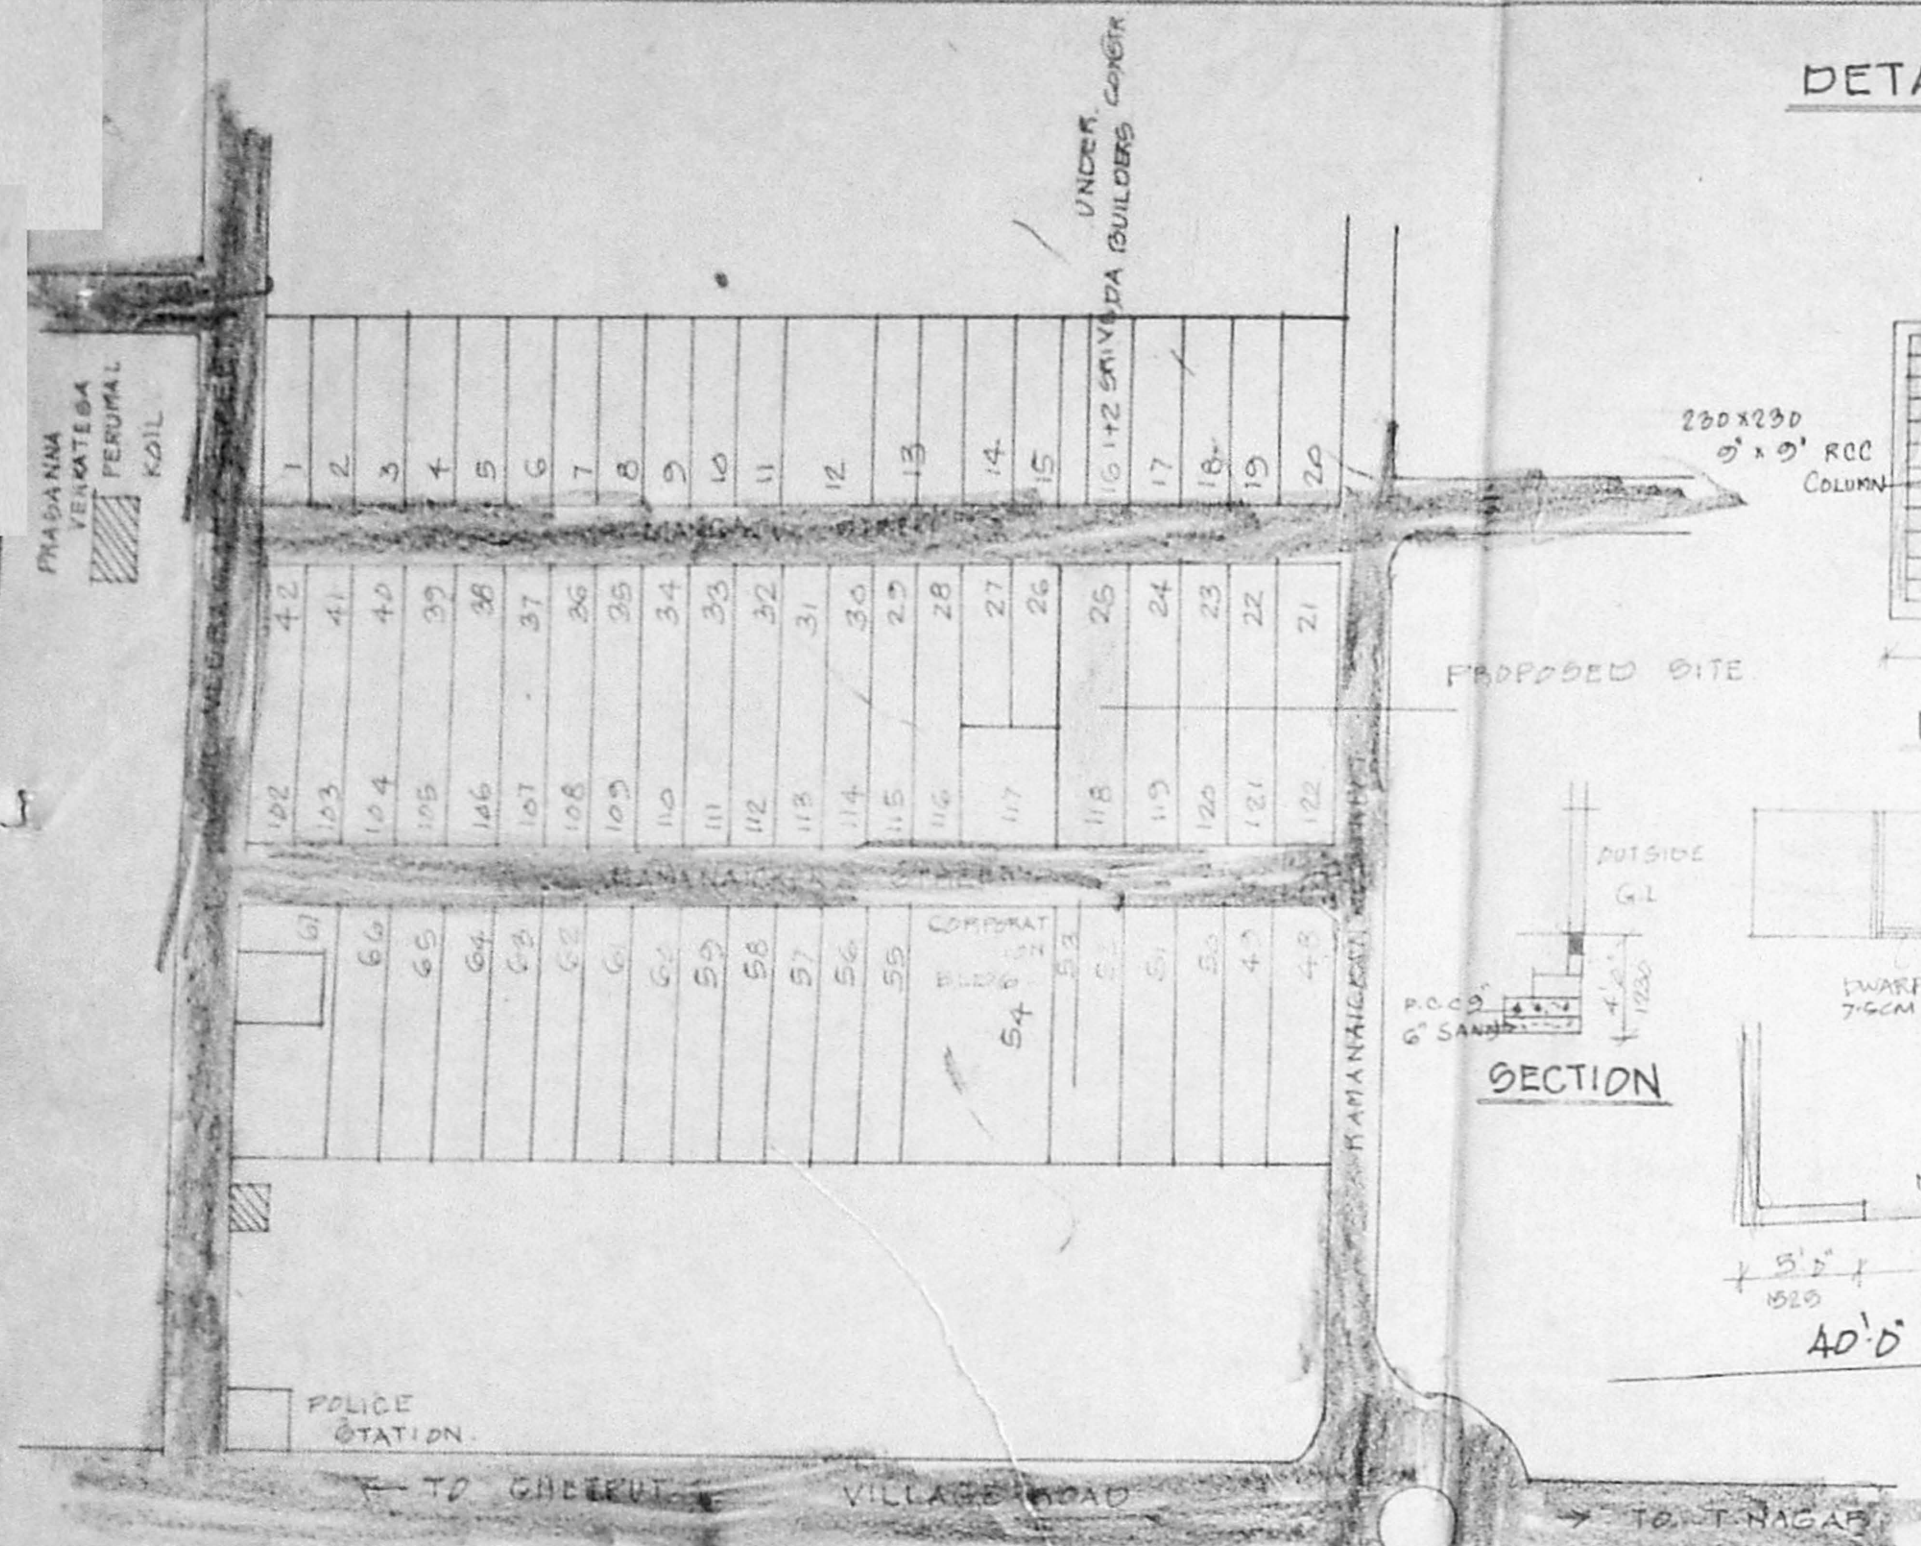

PROPOSED RESIDENTIAL APARTMENTS AT DOOR NO. 25, MANGADUBAMY STREET, 118 RAMANAICKEN STREET NUNGAMBAKKAM MADRAS-34. R.O. NO. 605/142 BLOCK NO. 25 DIVISION NO. 108.

JOB NO. 1108 ORG NO. 12. SCALE 1/8" = 1'-0" DATE 9.2.19. CONSULTANT: K. VENKATRAM NAGAR, ARCH. M.C.A. REGD. ARCHITECT NO. 4504. NO. 68, VENKATRAM NAGAR, ADYAR, MADRAS-20. PH. NO. 513302, 412264.

MUDA IB/PP NO. 1. CNO. B2/2435/13. PART II. 20199/4/14. 13.P.

Donor no 29, 50, 51, 52,100.