



ELEVATION

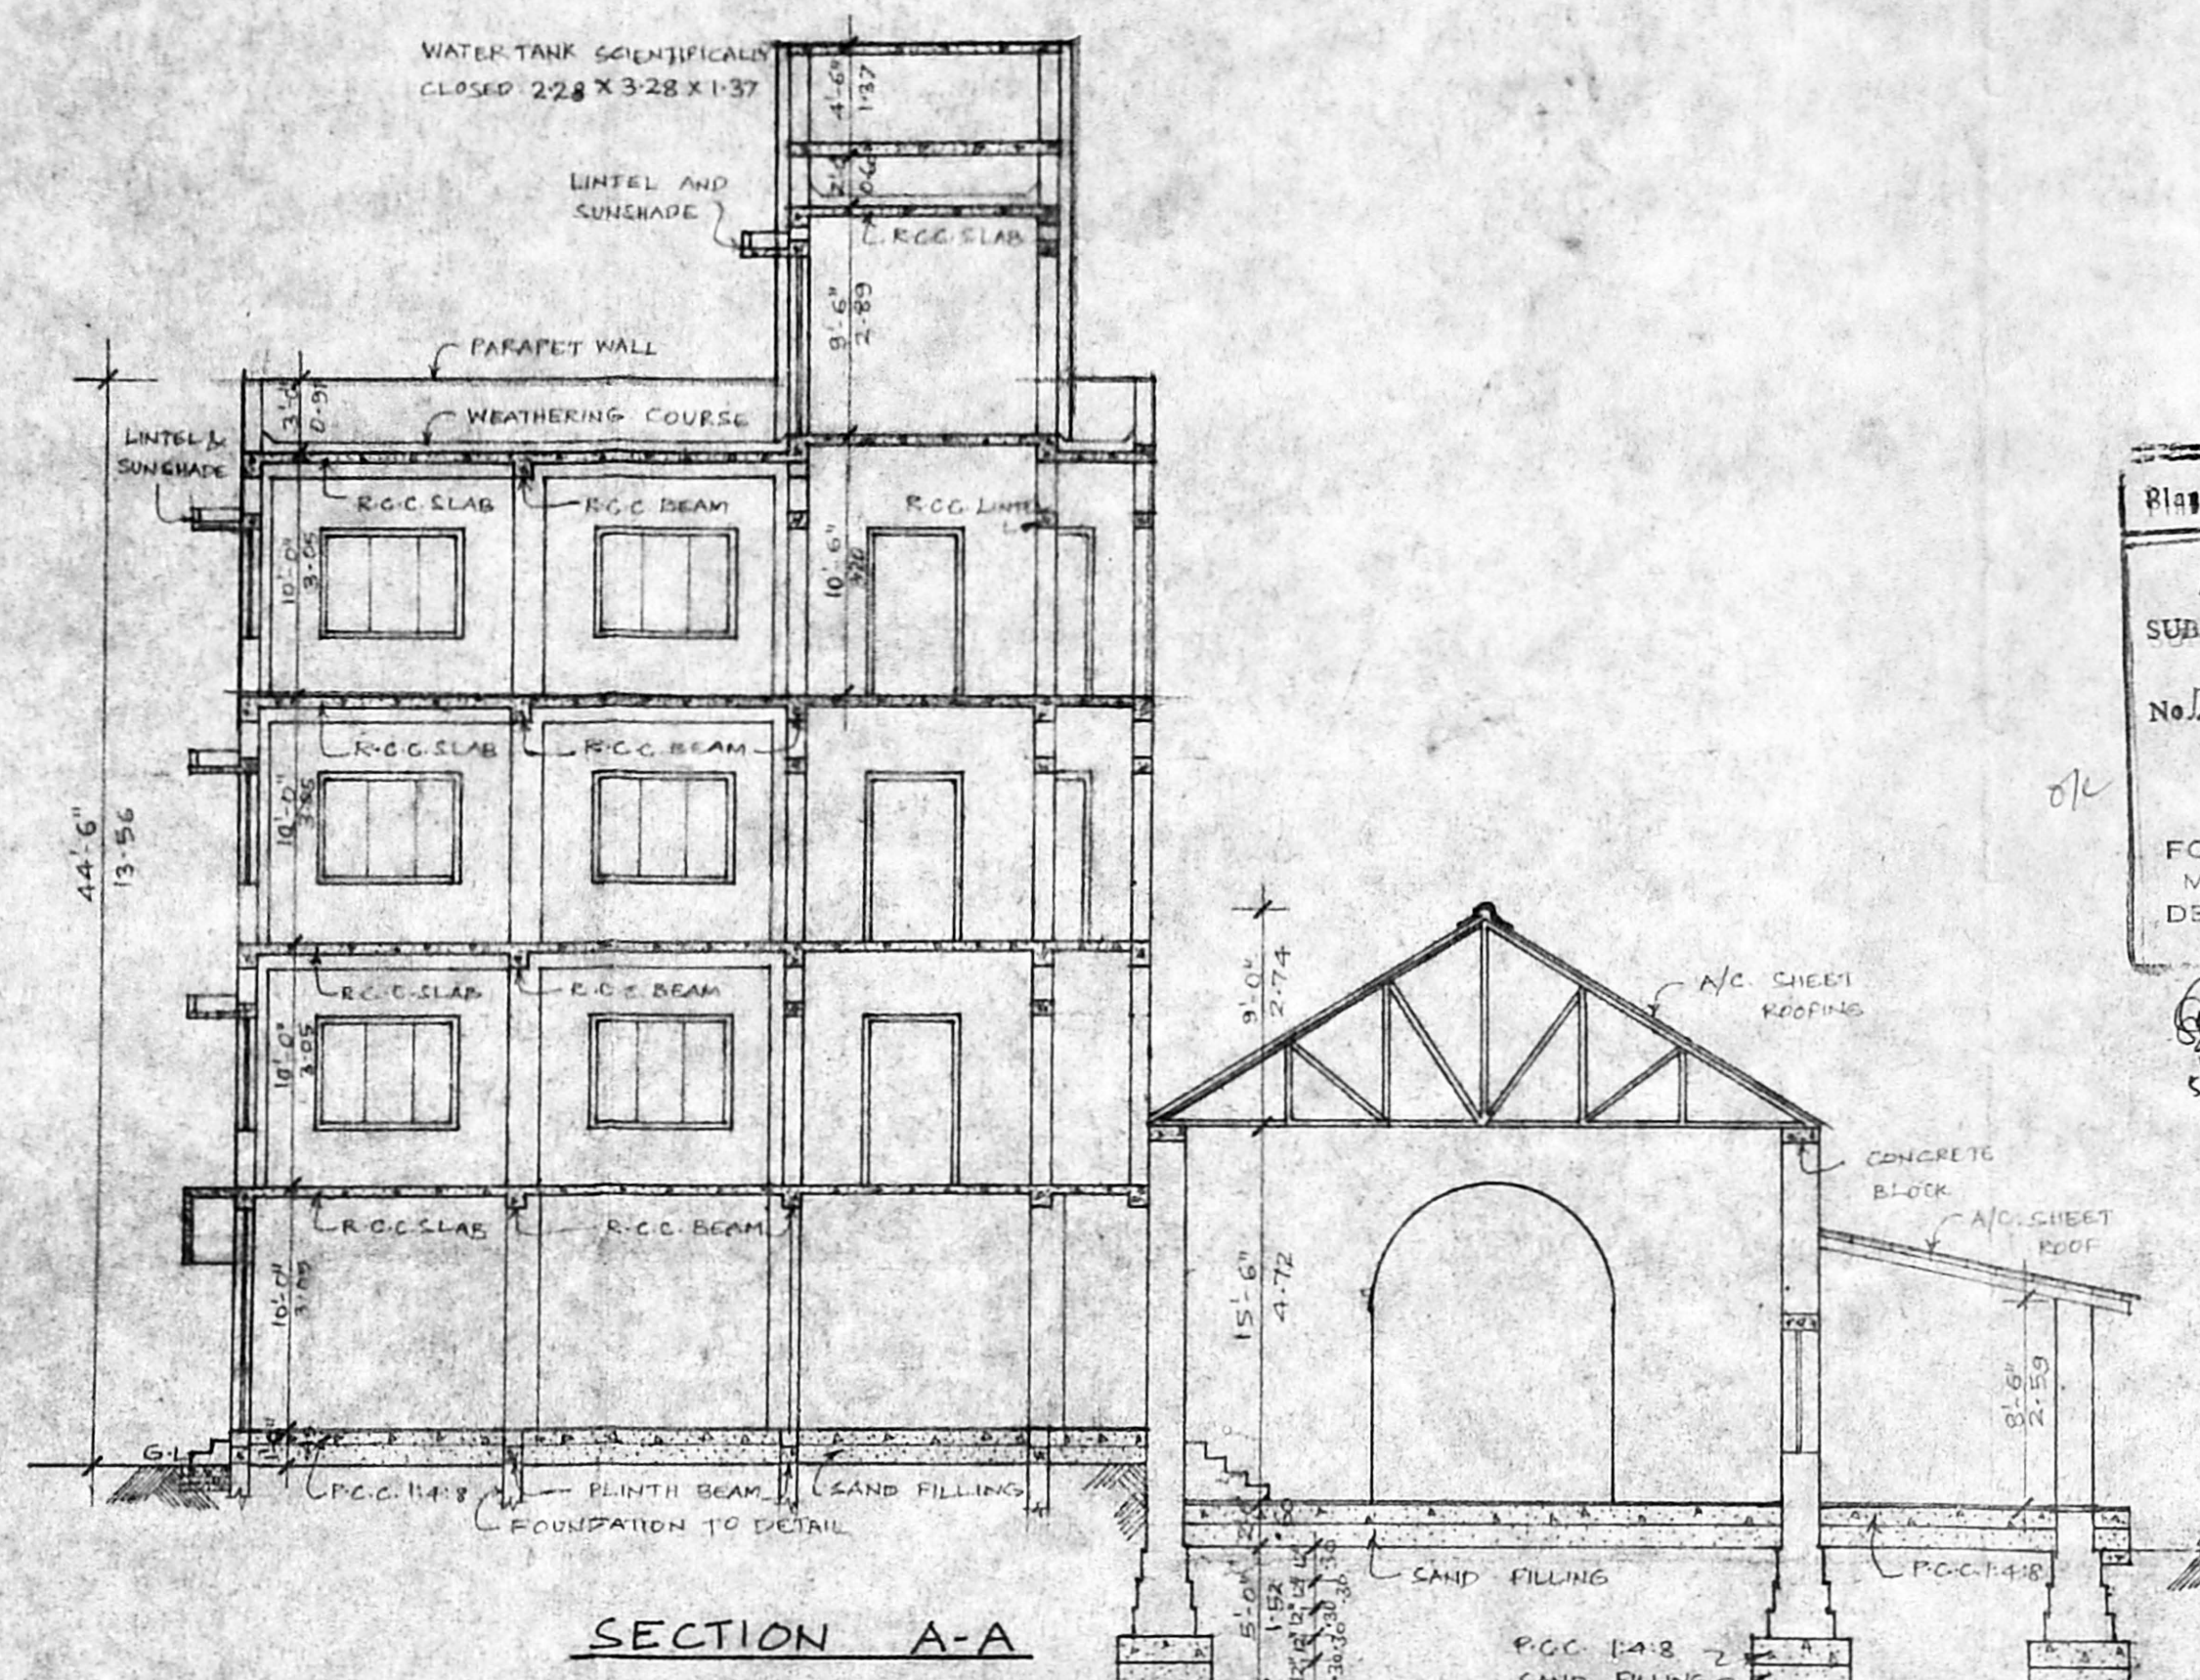

SECTION A-A


B/18358/53/94  
 Planning Permit No. 18358/53/94  
**APPROVED**  
 SUBJECT TO THE CONDITIONS IN THIS OFFICE LETTER.  
 No. 18358/53/94 Date: 18.12.94  
 FOR MEMBER SECRETARY  
 MADRAS METROPOLITAN  
 DEVELOPMENT AUTHORITY  
 MADRAS - 600 008.

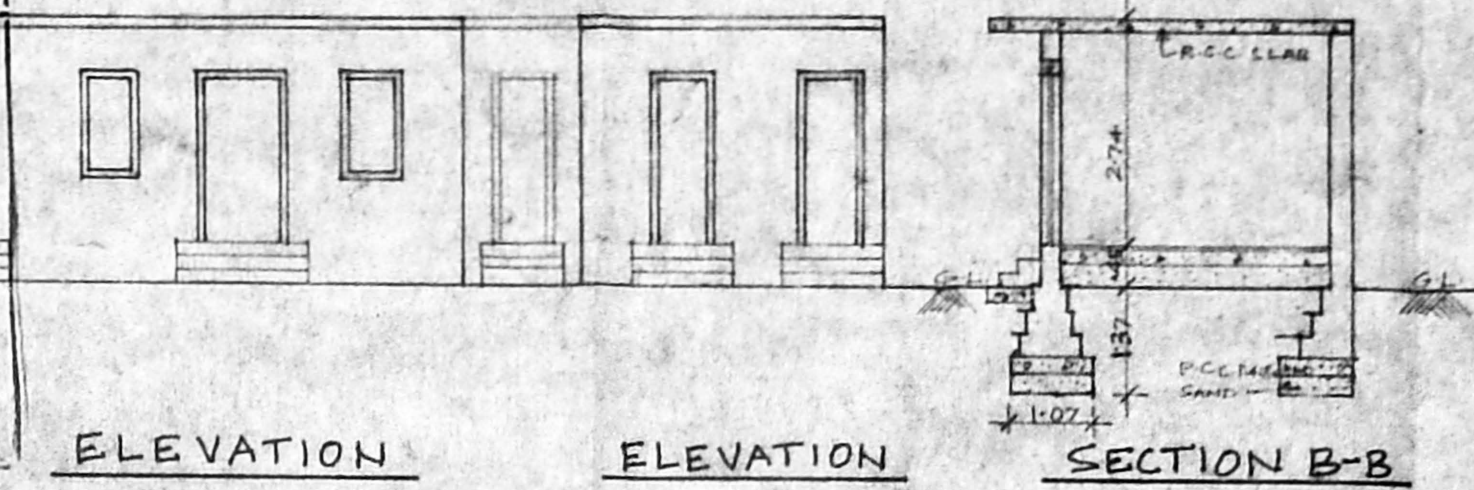

ELEVATION

ELEVATION


SECTION B-B

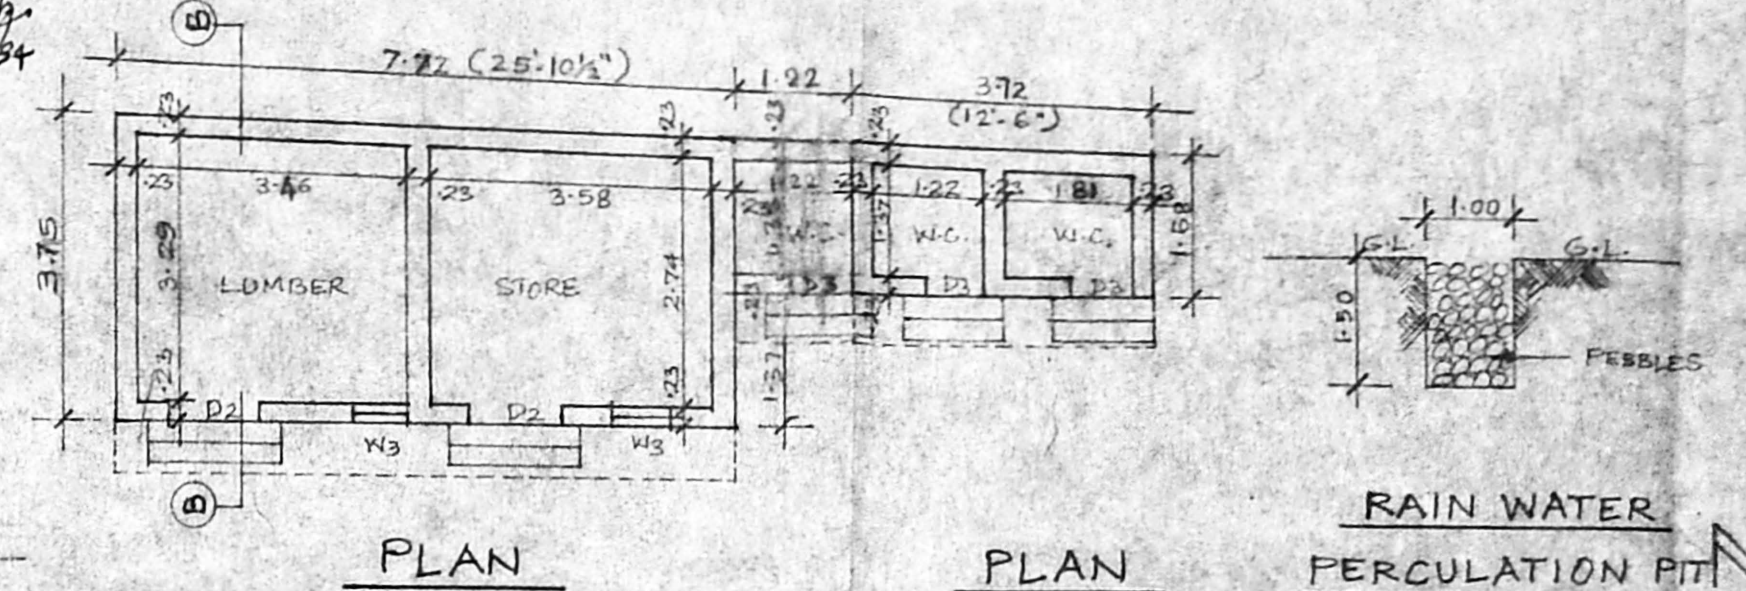


PLAN

PLAN


RAIN WATER PERCUSSION PIT

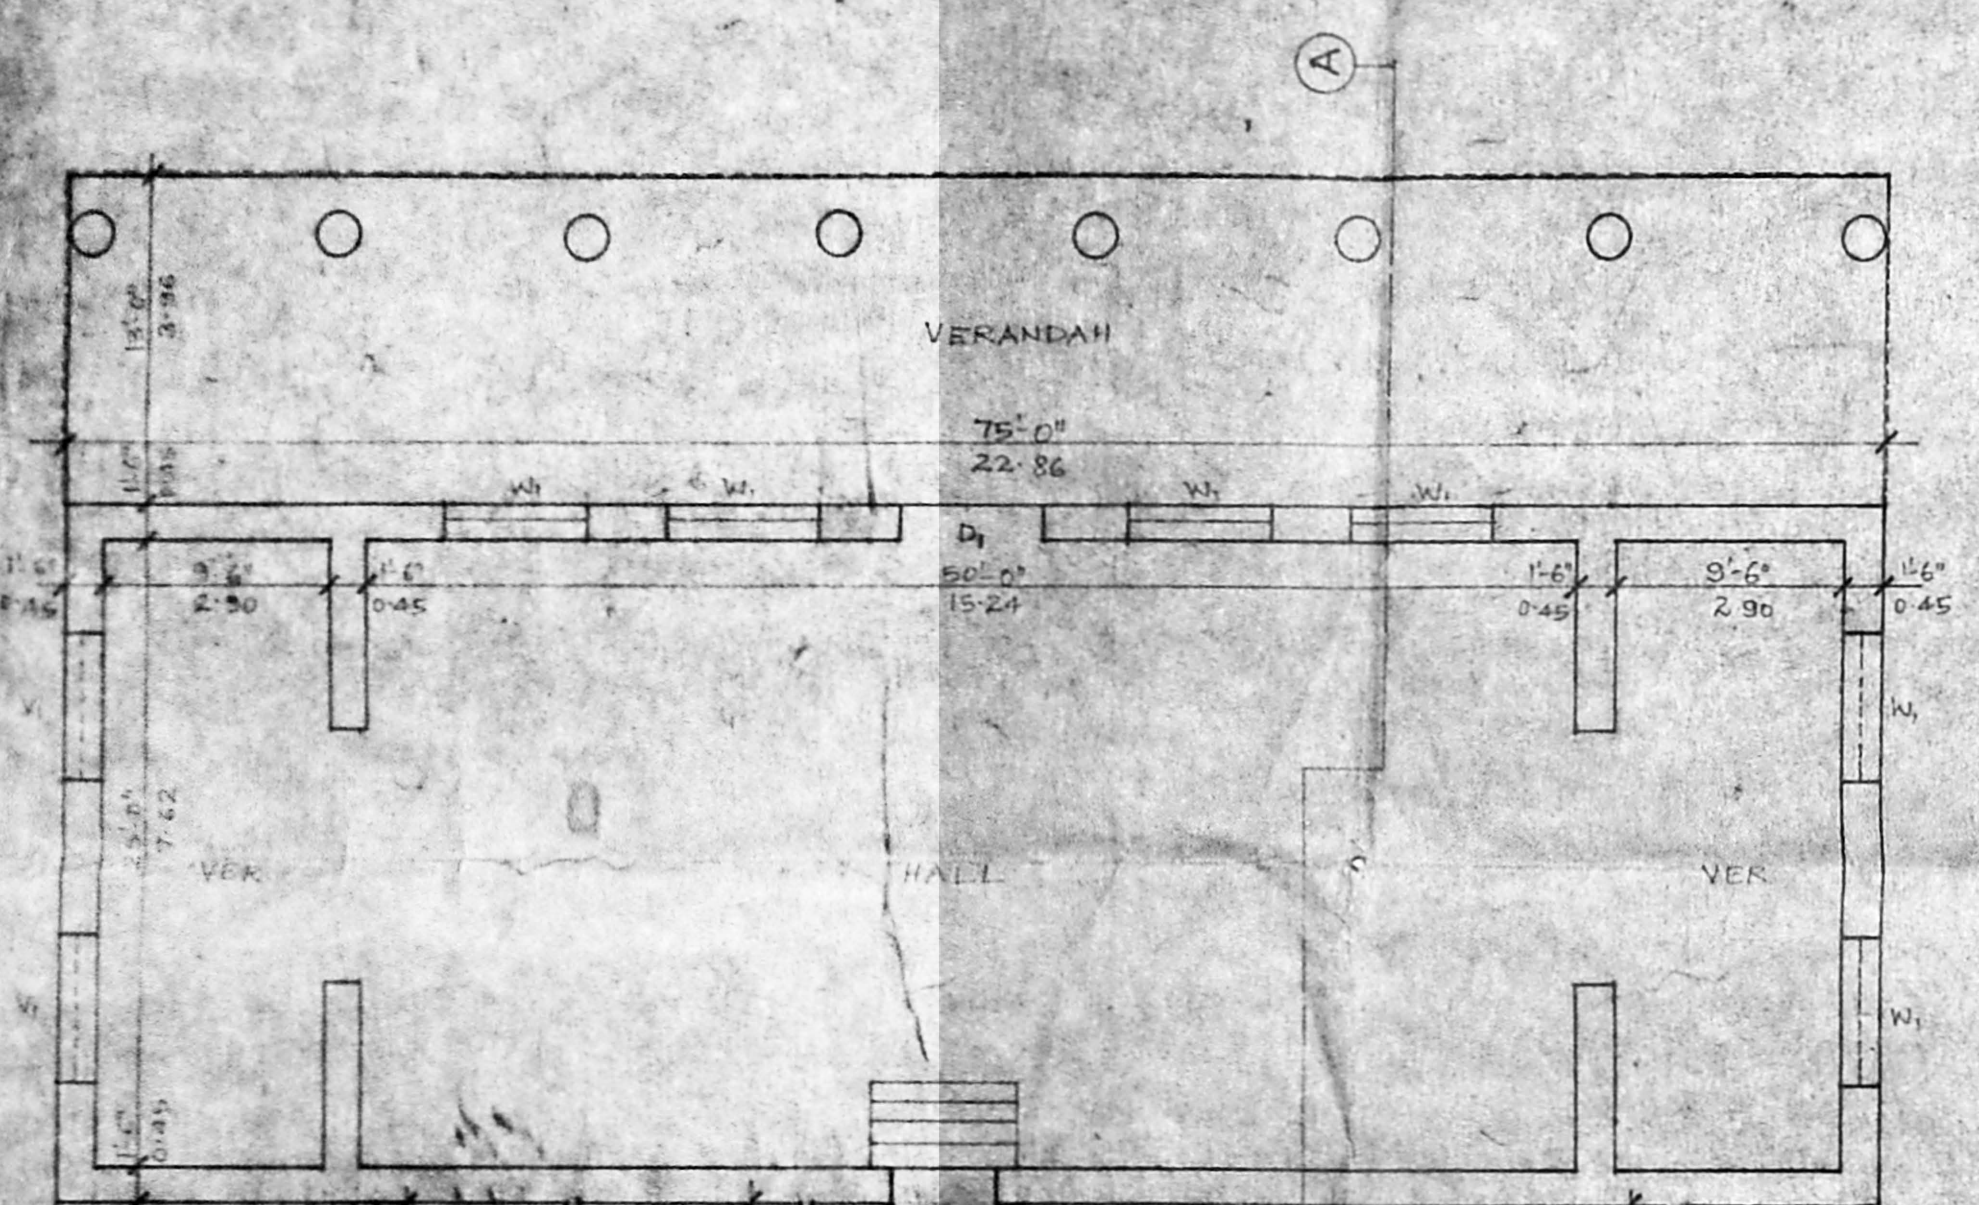


GROUND FLOOR PLAN

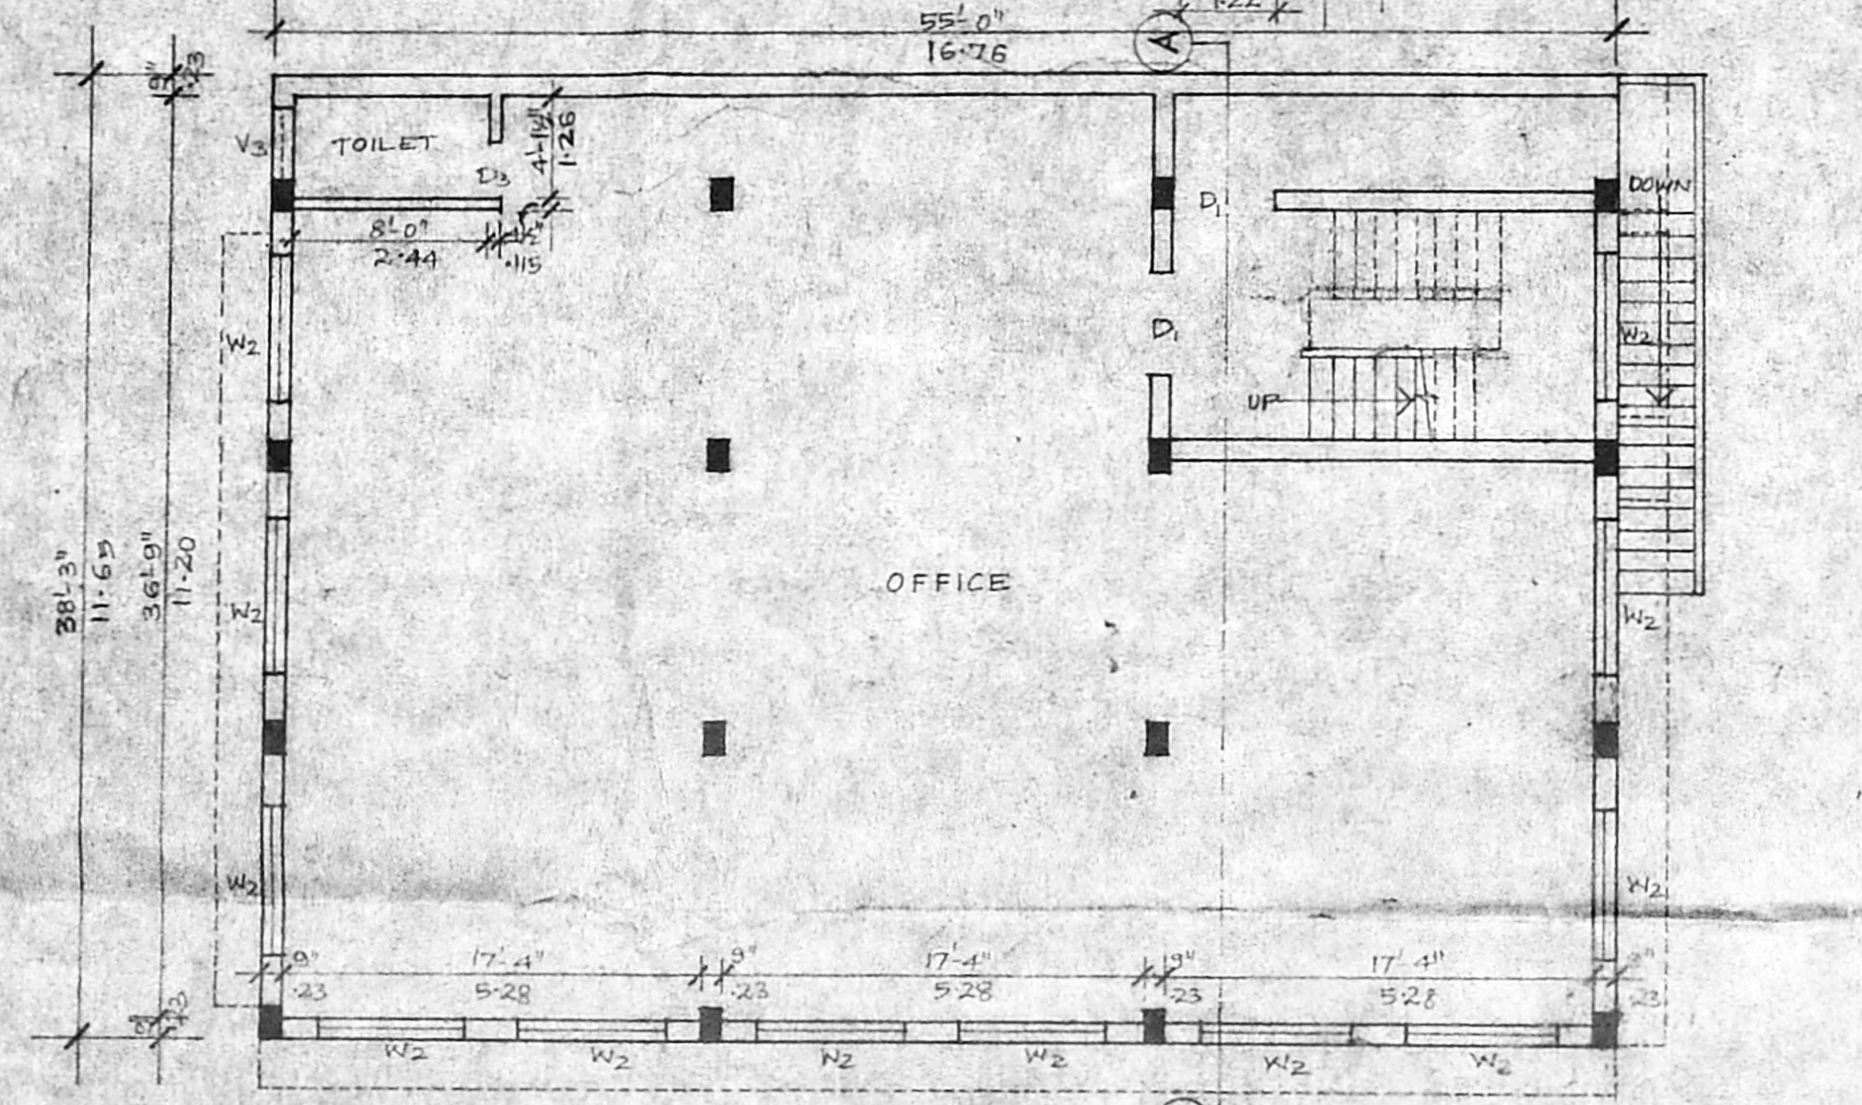


FIRST FLOOR PLAN

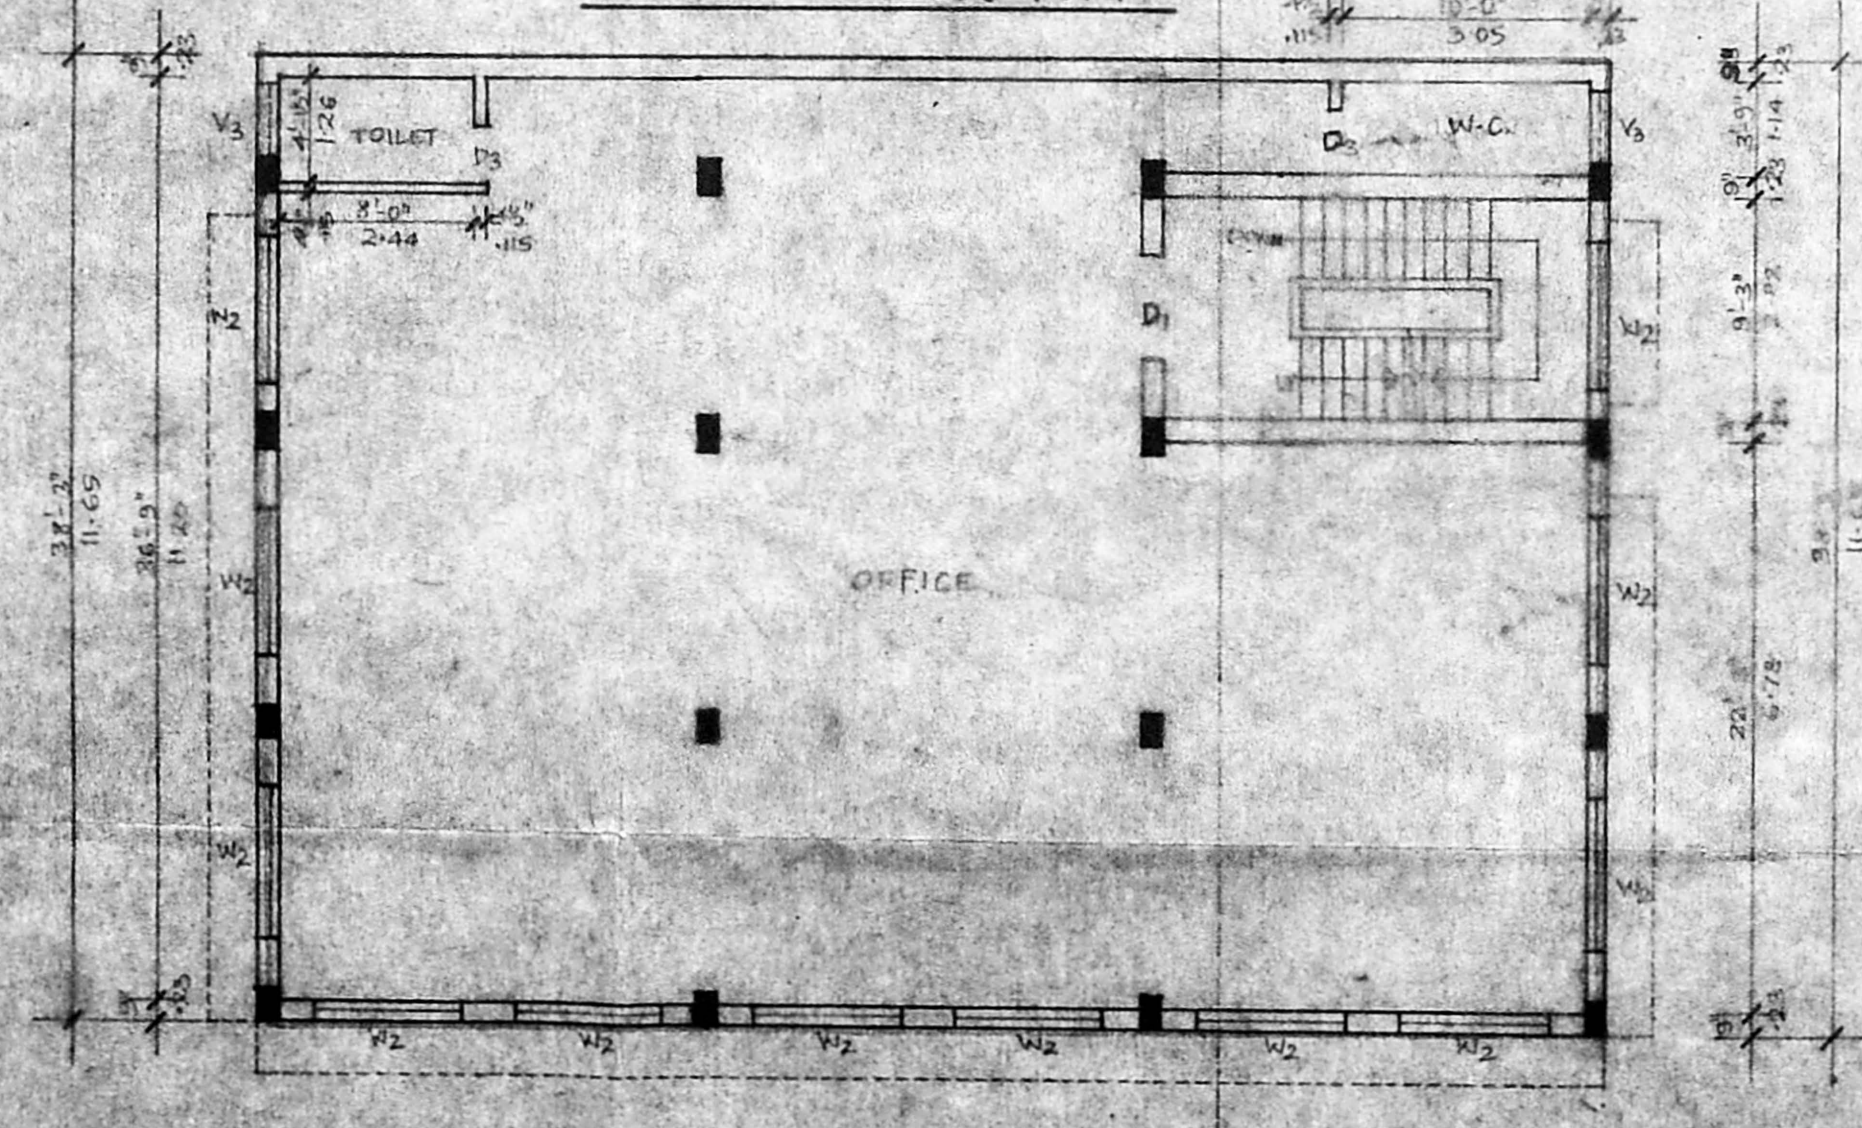


TYPICAL FLOOR PLAN (2, 3)  
 PROPOSED THIRD FLOOR

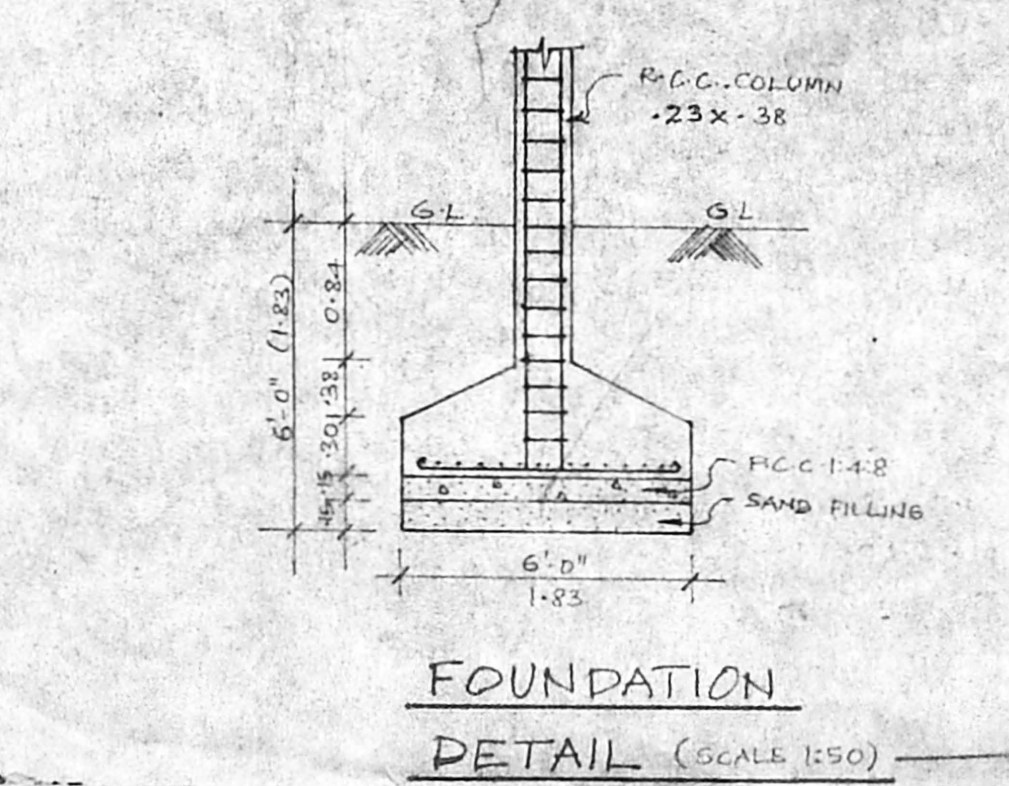

FOUNDATION DETAIL (SCALE 1:50)

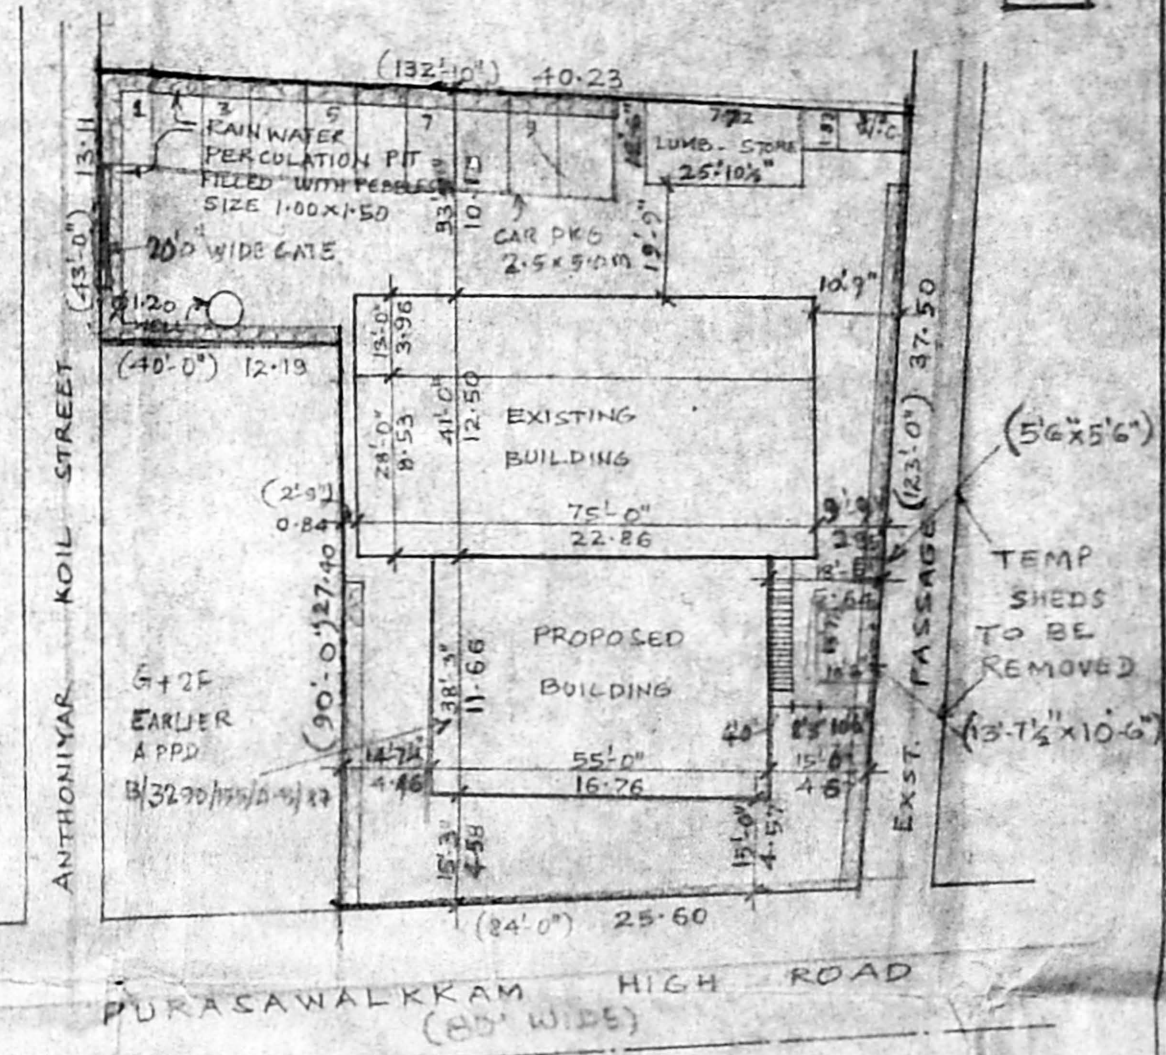

SITE PLAN SCALE 1:400

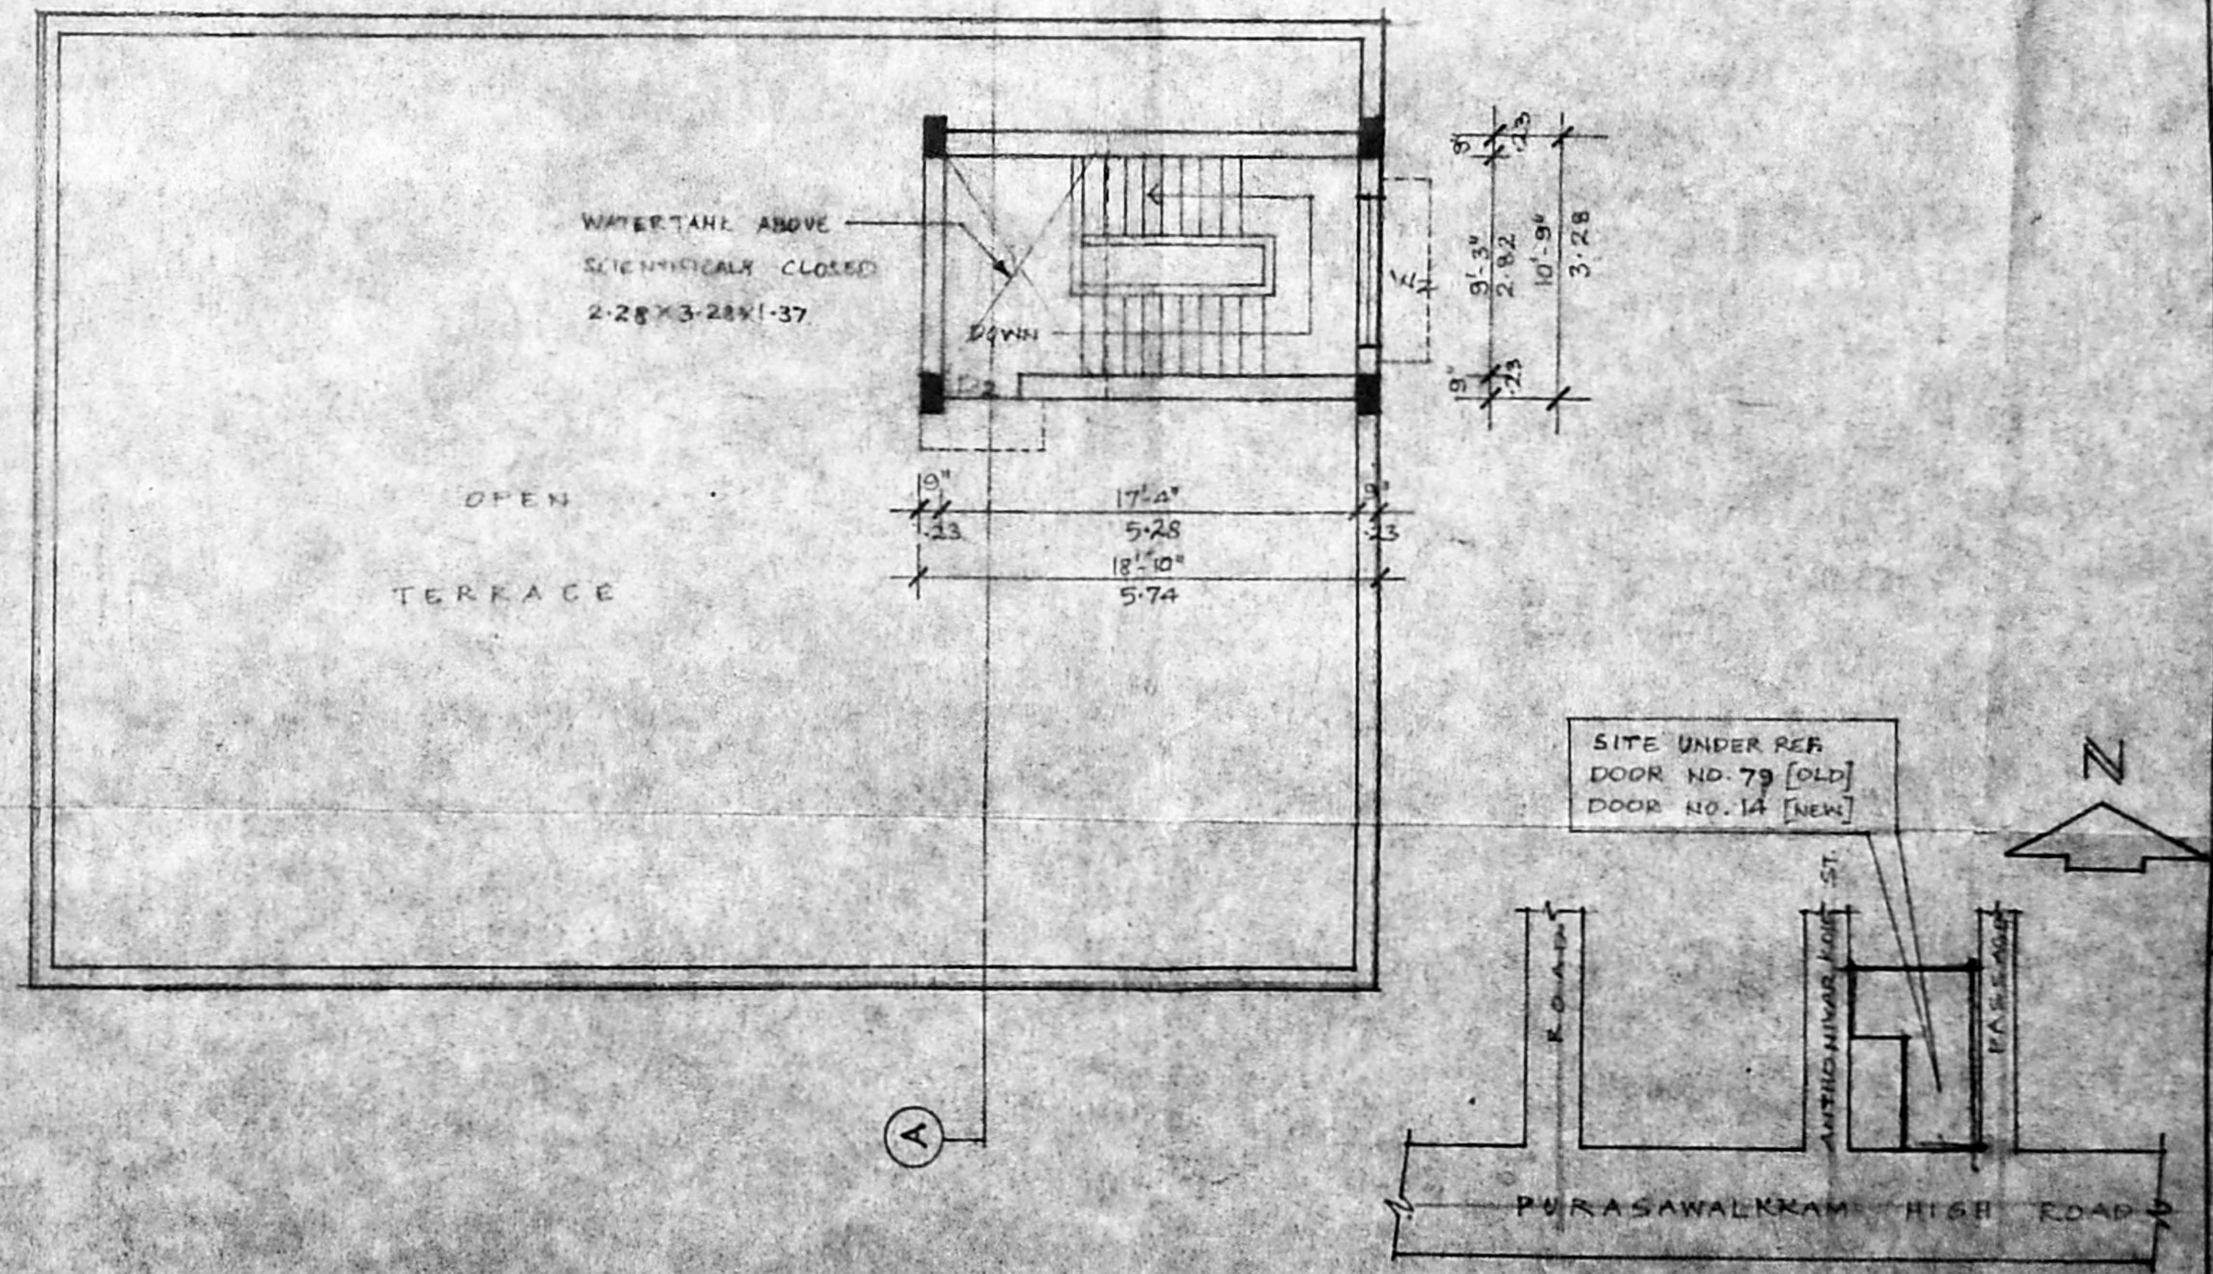

TERRACE FLOOR PLAN

TOPO PLAN NOT TO SCALE

SCHEDULE OF JOINERY		
D1	DOOR	122 X 2.13
D2	DOOR	0.91 X 2.13
D3	DOOR	0.76 X 2.13
D4	ROLLING SHUTTER	1.22 X 2.74
W1	WINDOW	1.22 X 1.37
W2	WINDOW	1.22 X 1.37
W3	WINDOW	1.22 X 1.37
W4	WINDOW	0.60 X 1.37
V1	VENTILATOR	1.22 X 1.37
V2	VENTILATOR	1.22 X 1.37

**SPECIFICATION**  
 ALL BRICK WORK IN COURSE  
 FOUNDATION AND BASEMENT WALLS IN BRICK SAND  
 FOUNDATION AND BASEMENT WALLS IN R.C.C. WITH  
 COLUMN BEAMS LIMITED TO 150mm  
 ROOF SLAB IN R.C.C. WITH  
 ALL JOINTS IN WALL TO BE PROTECTED  
 WALL PLASTERING IN 1:1:6  
 FLOORING FINISHED WITH  
 IN WEATHERING COURSE TO BE LAYERS OF PRESSED  
 CLAY TILES OVER 25mm LINE GROUT.

COLOUR INDEX	
EXISTING	
PROPOSED	
ROADS	
BOUNDARY OF SITE	
DEMOLITION	

AREA STATEMENT		sq. ft.	sq. mt.
PLOT AREA		12645	1175.18
GROUND FLOOR		5545	515.8
FIRST FLOOR		2103	195.4
SECOND FLOOR		2103	195.4
THIRD FLOOR		2103	195.4
TOTAL AREA		11854	1101.7

G42F COMM APPD - B/18358/53/A-0/27

PROPOSED ADDITIONS IN  
 COMMERCIAL COMPLEX AT  
 DOOR NO= 141,  
 PURASAWALKKAM HIGH ROAD,  
 KELLYS, MADRAS-10.  
 R.S. No. 3041/1.  
 BLOCK No. 49

SIGNATURE OF OWNERS  
 1) P. ...  
 2) T. ...  
 3) R. ...  
 4) ...  
 5) ...  
 6) ...

LICENCED SURVEYOR  
 ET. K. VENKAT...  
 (Civil Engineering Consultant)  
 Licensed Surveyor, Class-I, No. 50  
 Hyderabad - 500 008  
 Survey No. ... Water Supply No. ...  
 00034.