




SOUTH-ELEVATION

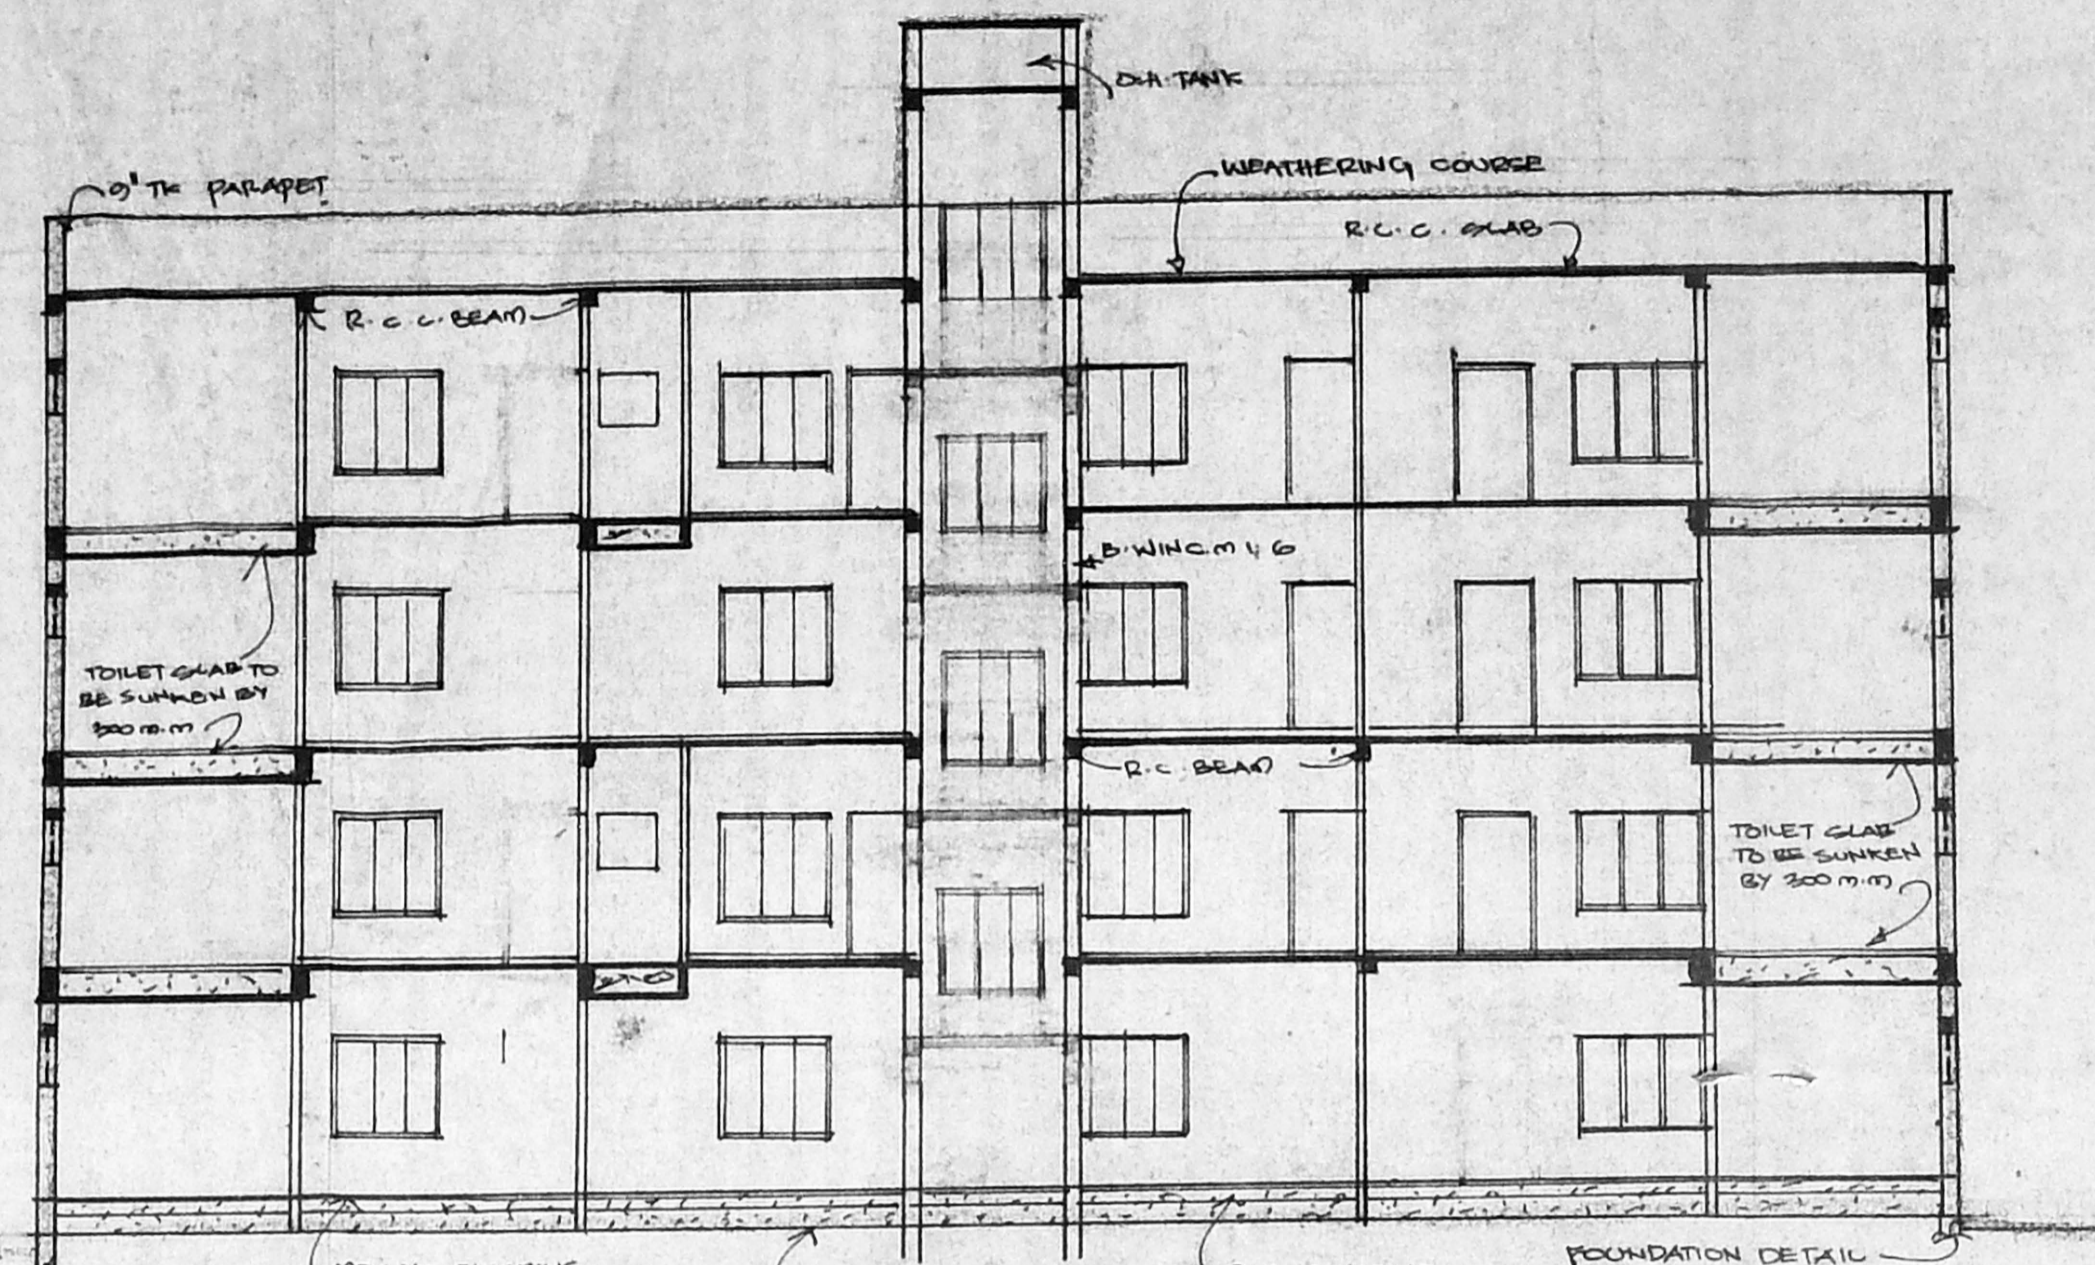


SECTION ON A A

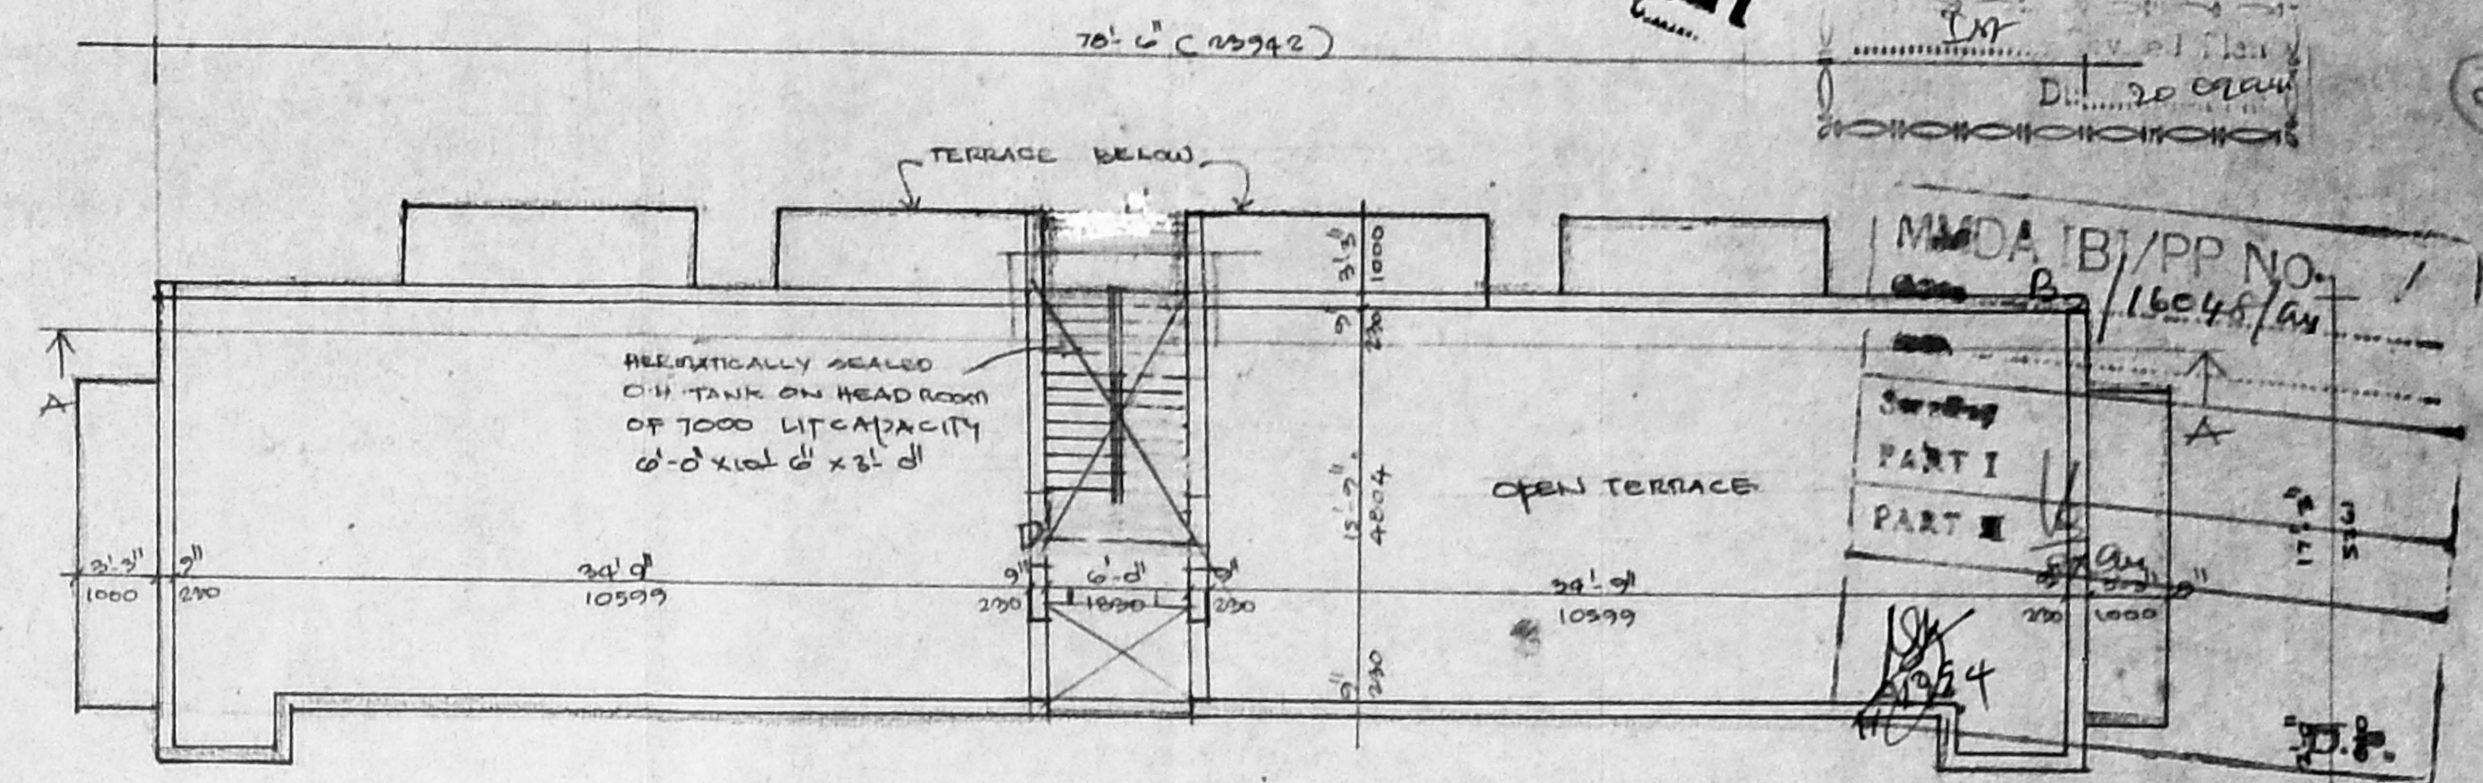


TERRACE FLOOR PLAN

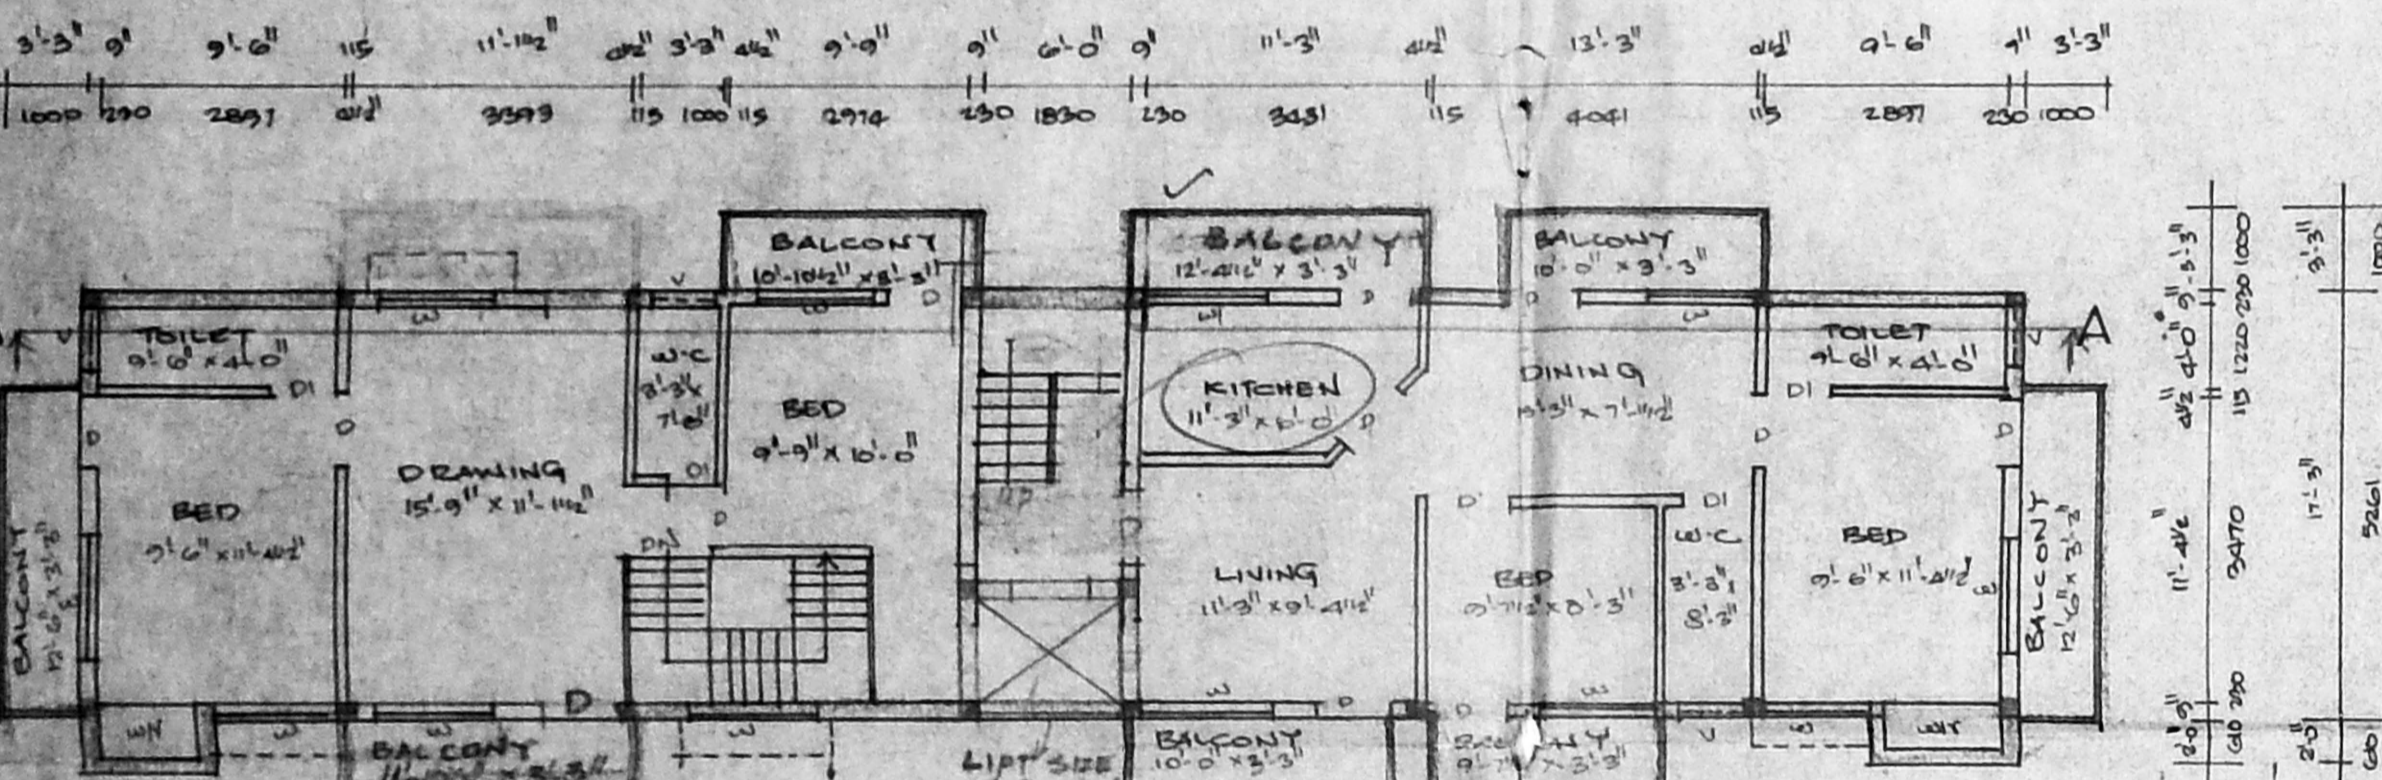


FIRST FLOOR PLAN

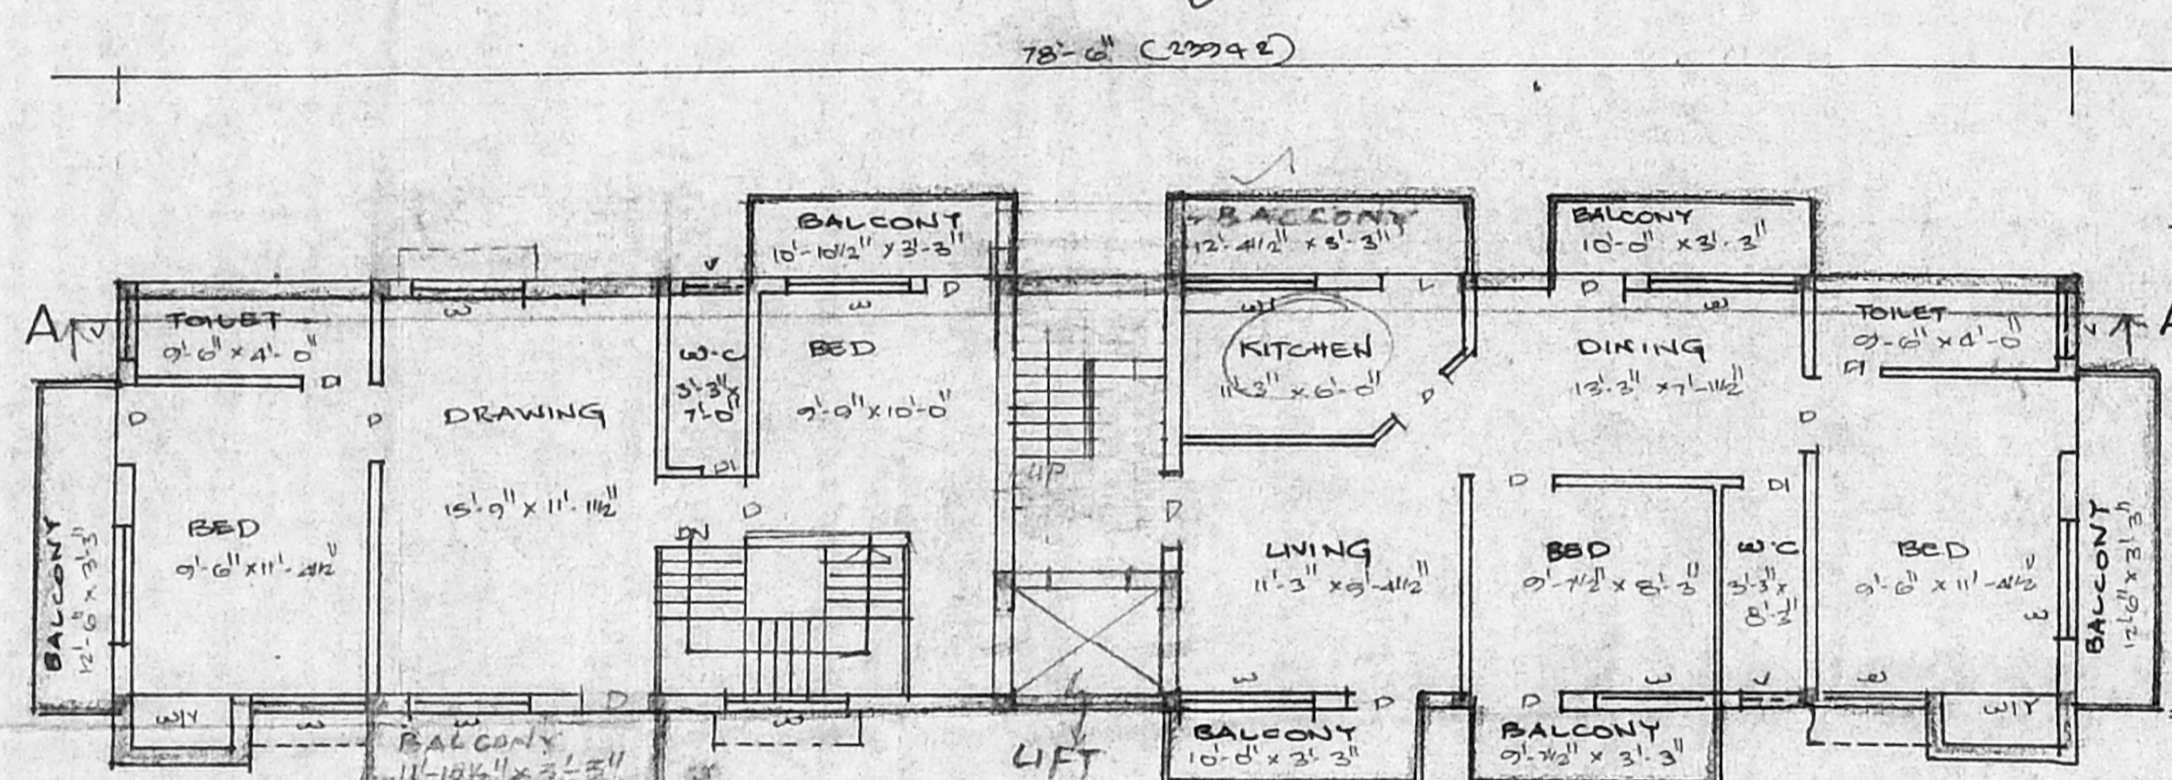


THIRD FLOOR PLAN

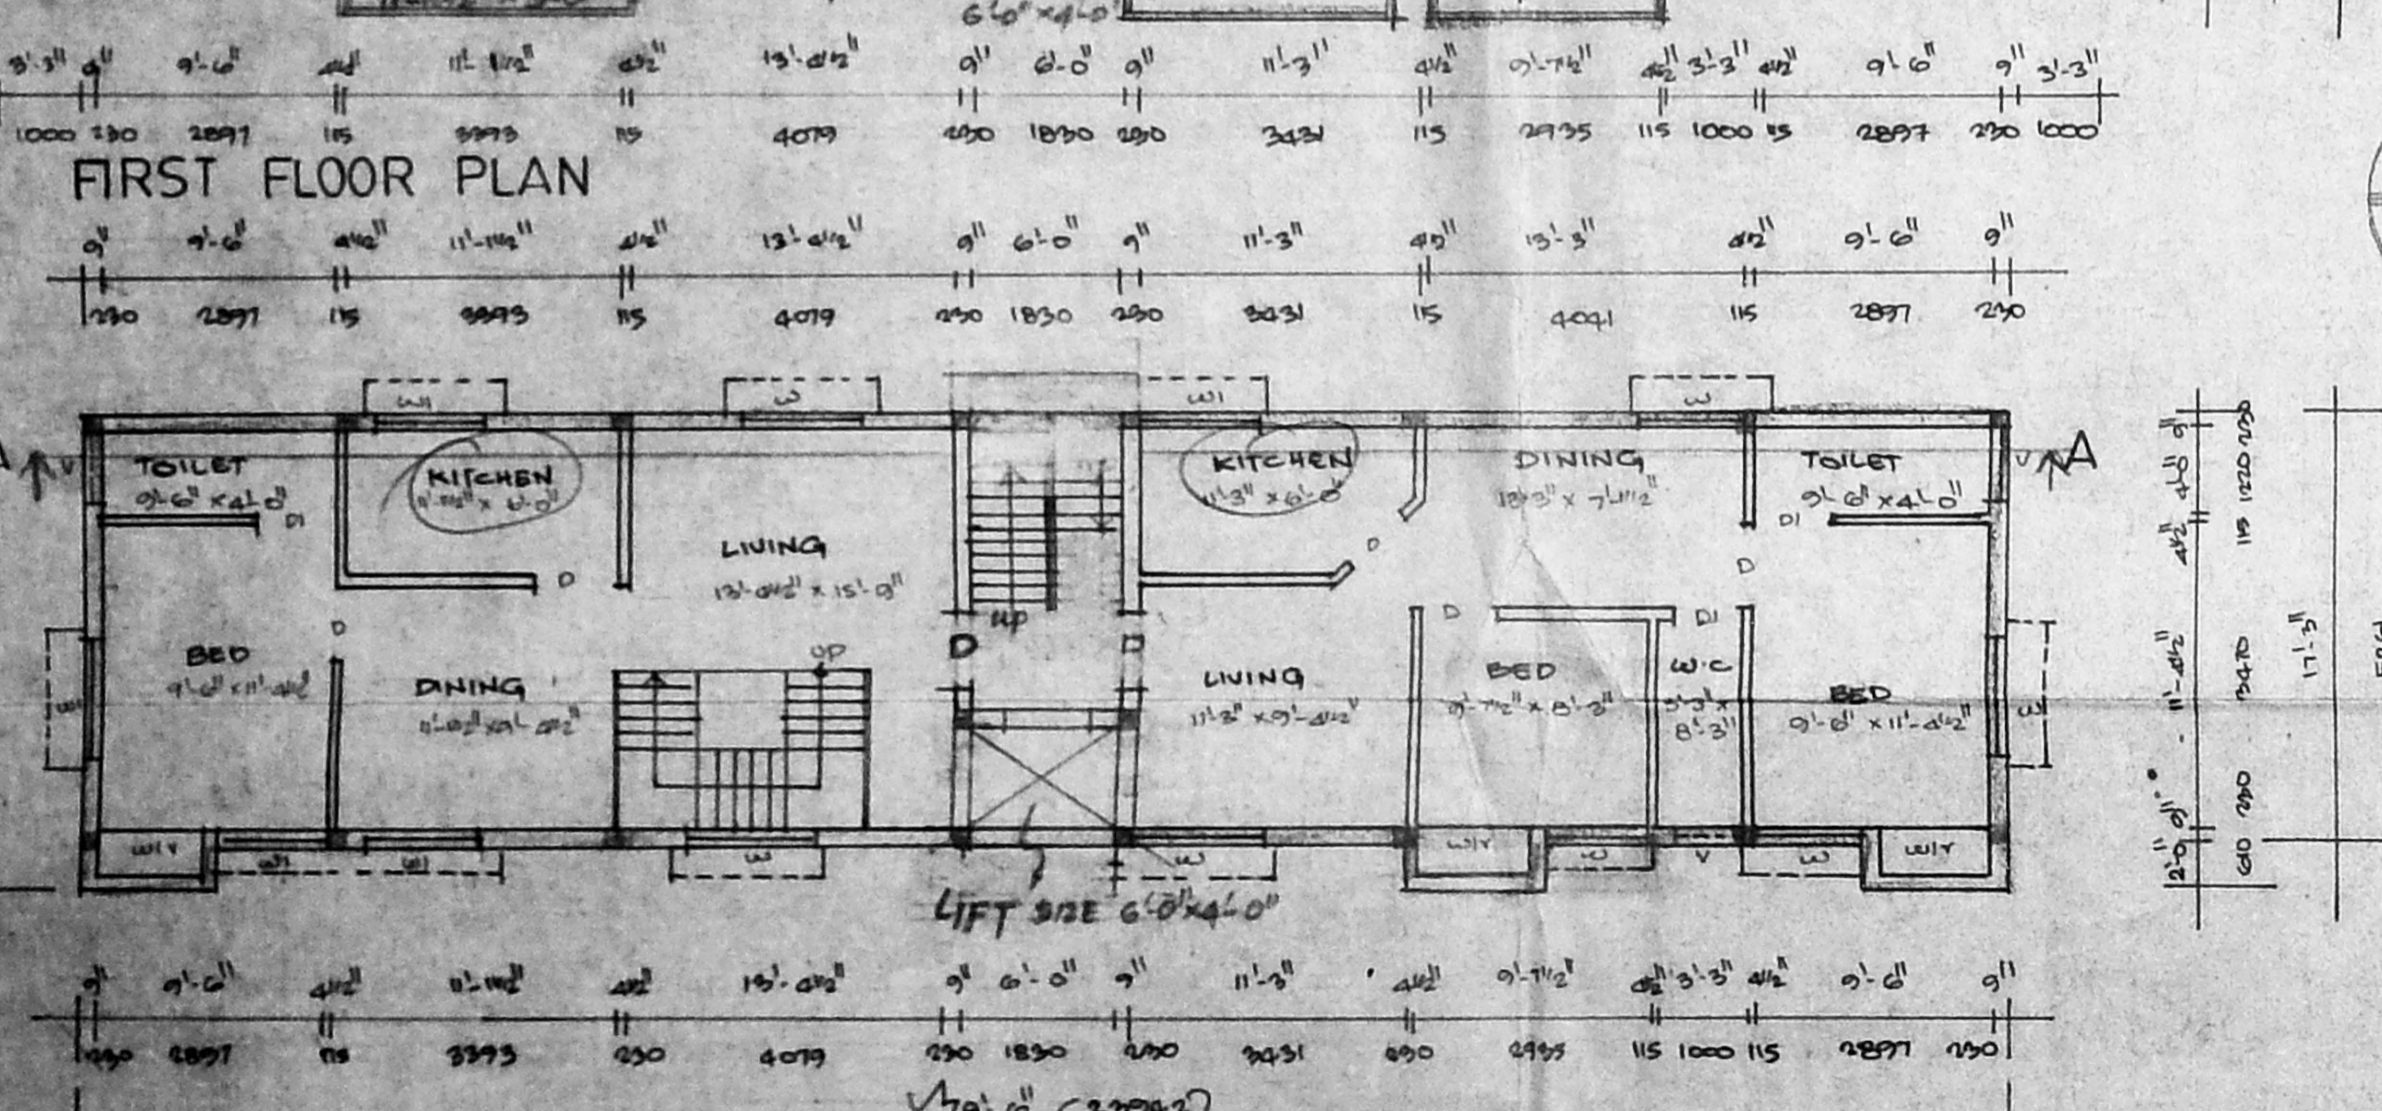

GROUND FLOOR PLAN

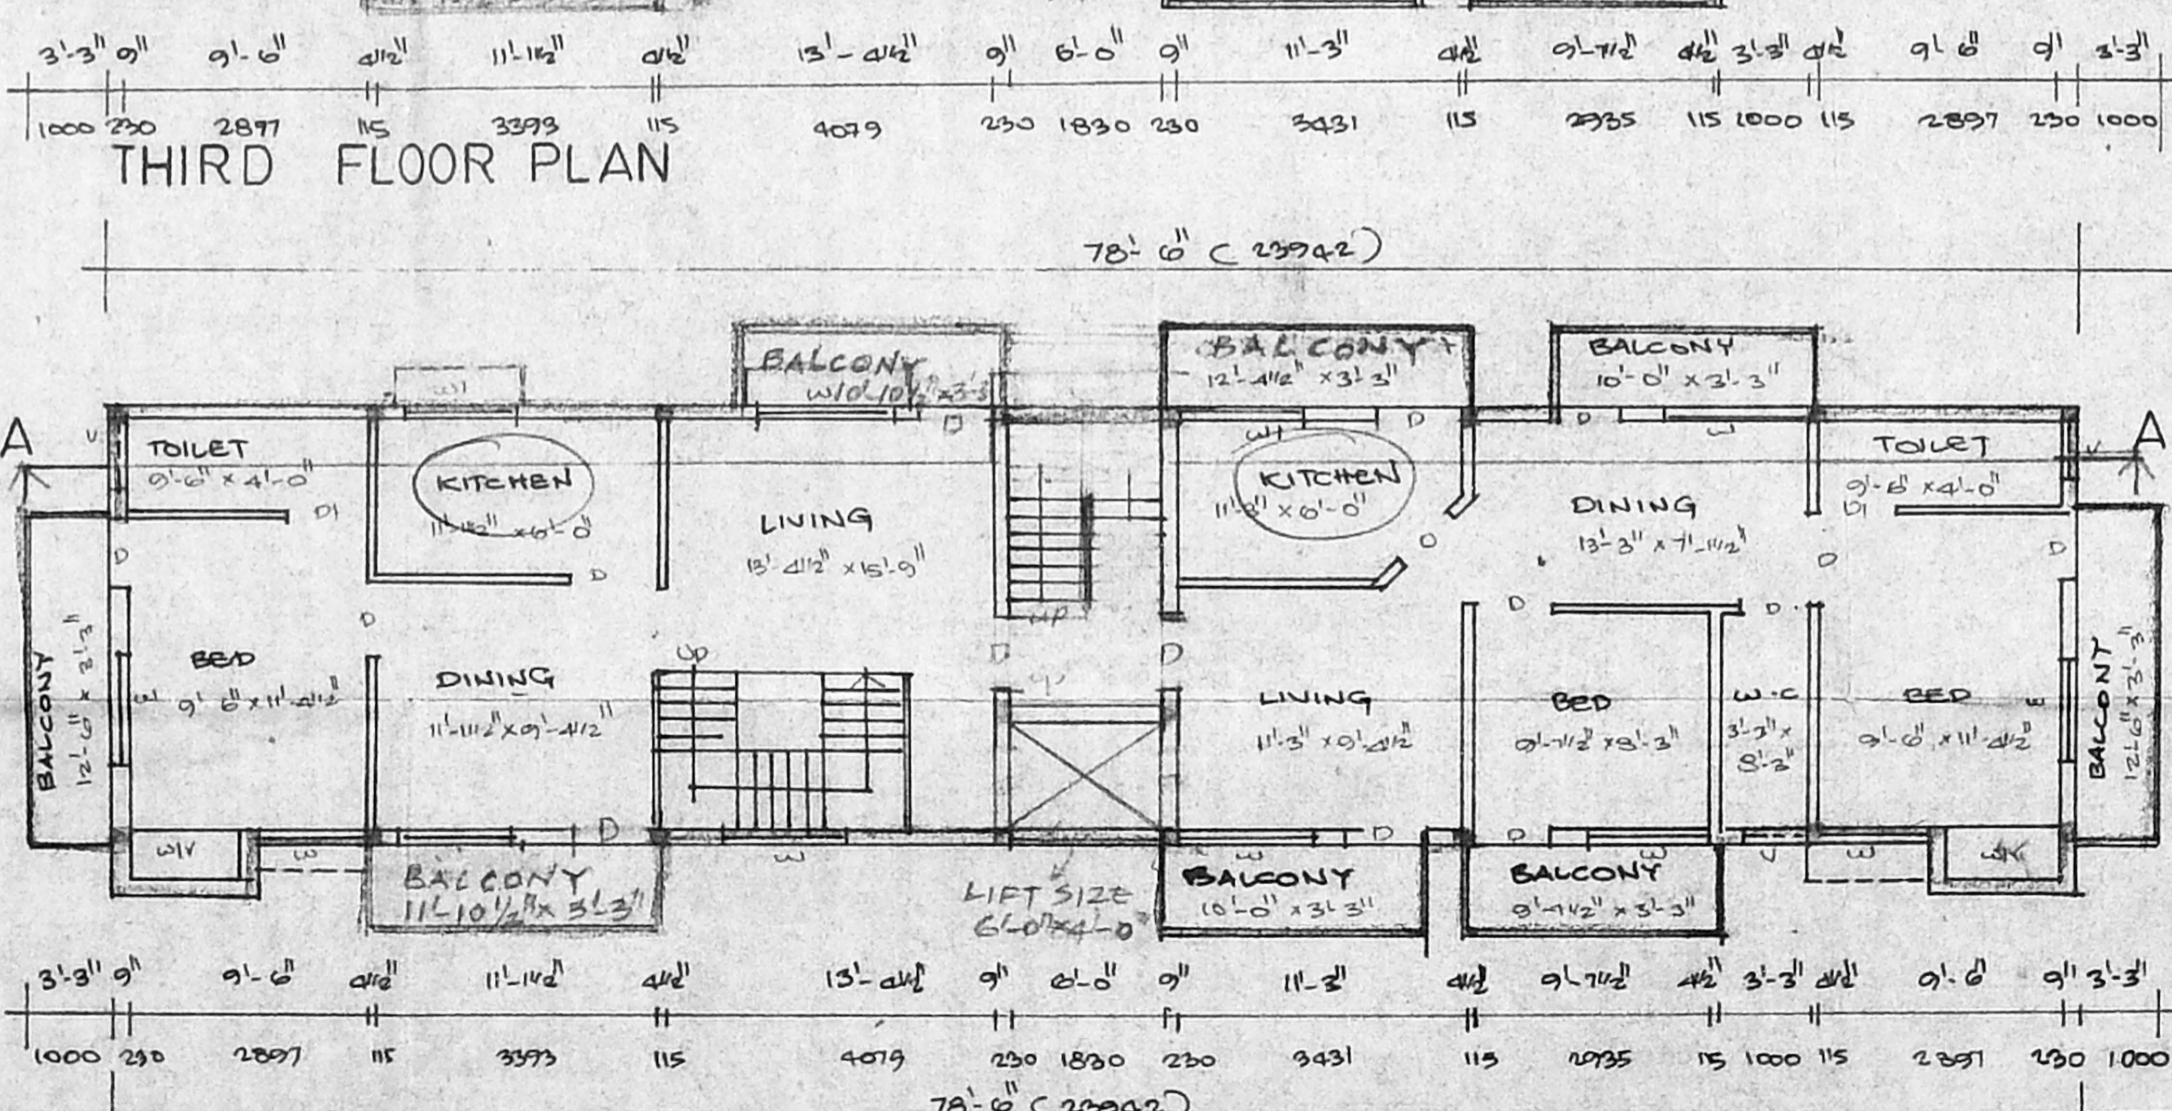


SECOND FLOOR PLAN

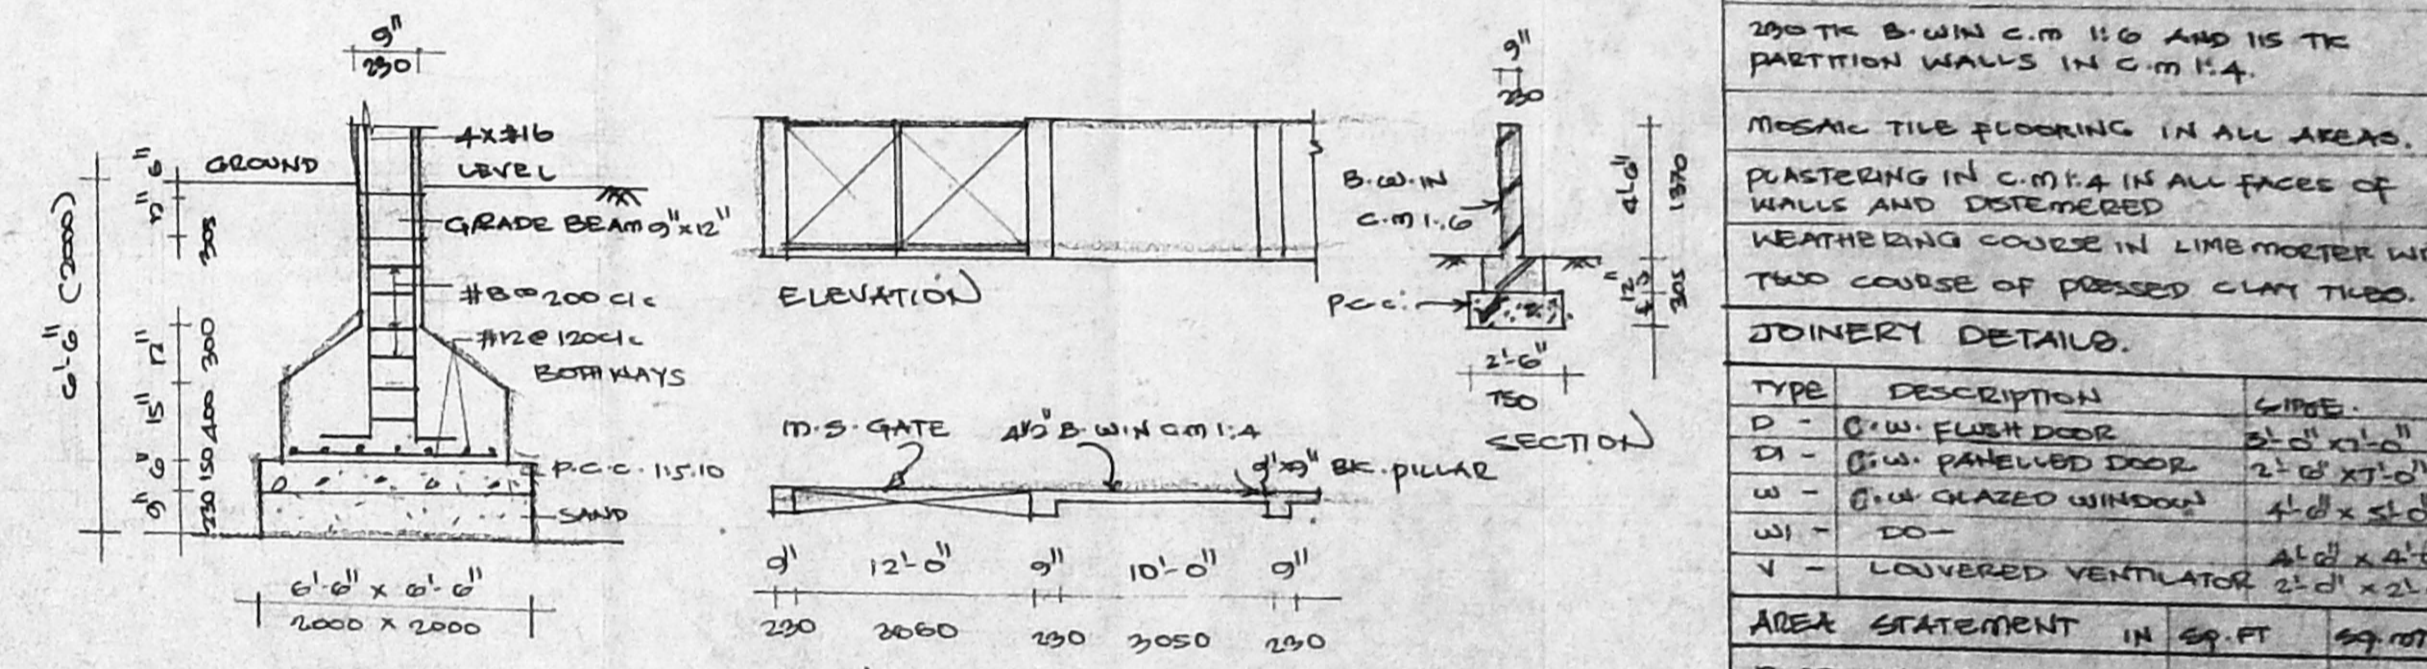

FOUNDATION DETAILS

COMPOUND WALL DETAILS

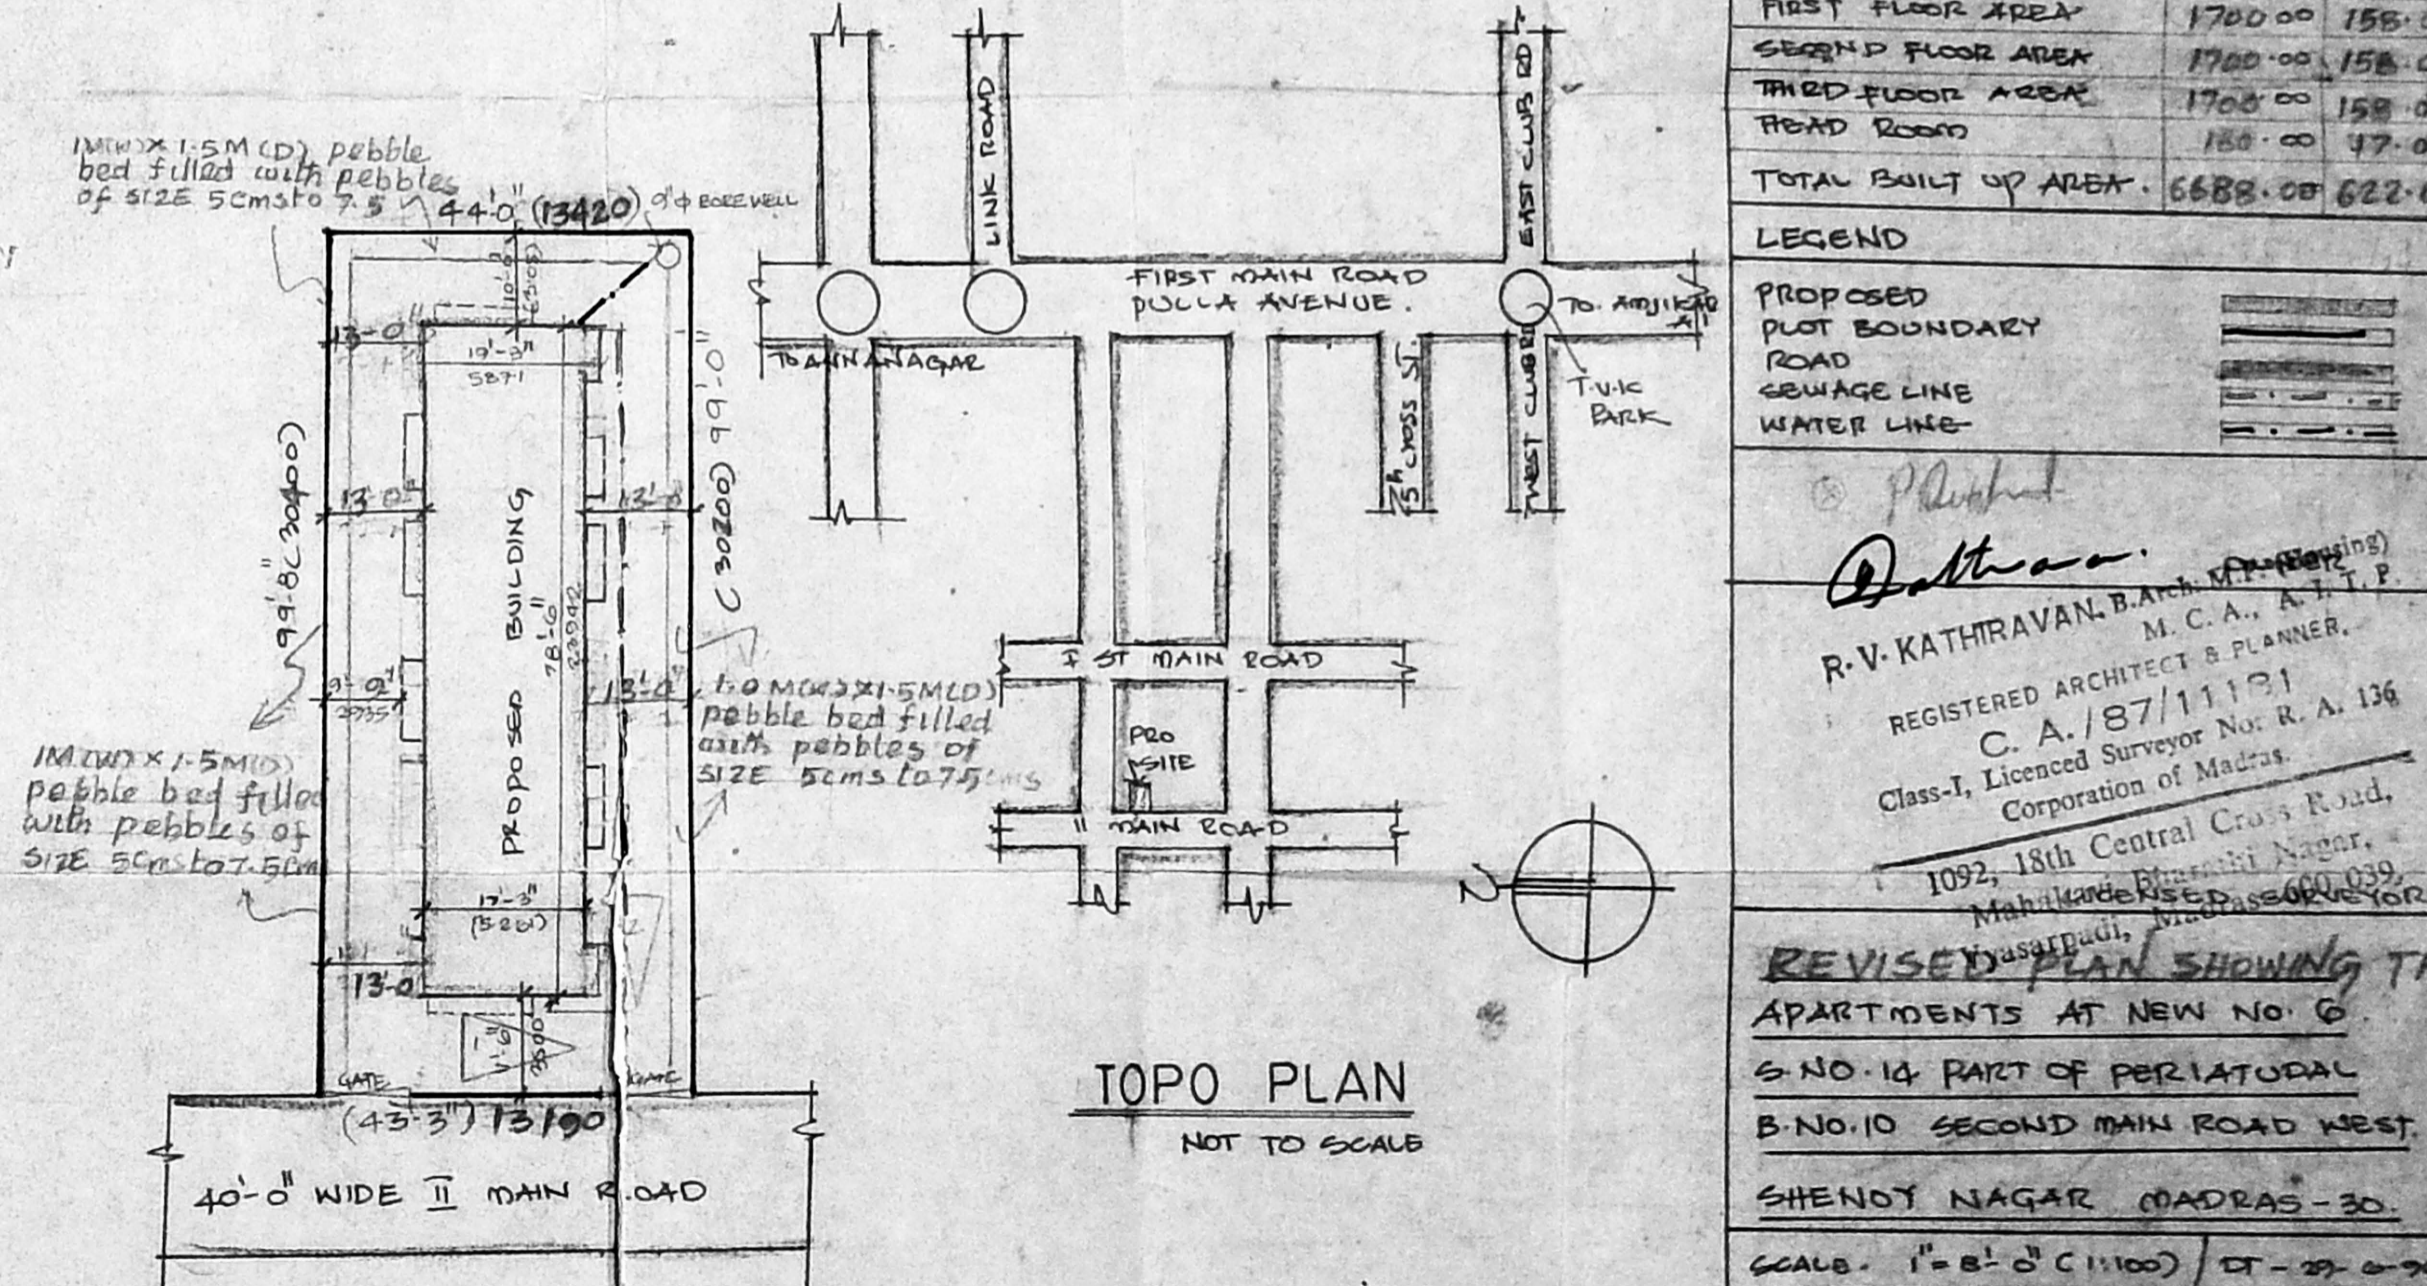

SITE PLAN

TOPO PLAN

APPROVAL DRAWING

SPECIFICATIONS

R.C.C. FRAMED STRUCTURE WITH ISOLATED FOOTINGS, SLABS & BEAMS IN M75 GRADE CONCRETE AND REINSTEEL. 250TK B.W.M. C.M. 150 AND 15 TK PARTITION WALLS IN C.M. 150. Mosaic tile flooring in all areas. PLASTERING IN C.M. 150 IS ALL FACES OF WALLS AND DISTEMPERED WEATHERING COURSE IN LIMB METER WITH TWO COURSE OF PRESSED CLAY TILES. JOINERY DETAILS.

TYPE	DESCRIPTION	QTY
D	C.M. 150 FLUSH DOOR	21.00 x 21.00
DI	C.M. 150 PARTIENED DOOR	21.00 x 21.00
W	C.M. 150 GLAZED WINDOW	41.00 x 51.00
WI	DO	41.00 x 51.00
V	COVERED VENTILATOR	21.00 x 21.00

AREA STATEMENT IN SQ. FT.

ITEM	AREA (SQ. FT.)
ALLOWABLE BUILT UP AREA	15 F.S.T.
Achieved Built up Area	149 F.S.T.
ALLOWABLE GROUND COVERAGE	60%
Achieved Ground Coverage	53%
GROUND FLOOR AREA	1408.00
FIRST FLOOR AREA	1700.00
SECOND FLOOR AREA	1700.00
THIRD FLOOR AREA	1700.00
ROAD ROOM	180.00
TOTAL BUILT UP AREA	6688.00

LEGEND

[Symbol]	PROPOSED PLOT BOUNDARY
[Symbol]	ROAD
[Symbol]	SEWAGE LINE
[Symbol]	WATER LINE

R.V. KATHIRAVAN, B.Arch. (MADRAS)
M.C.A., A.I.T.P.
REGISTERED ARCHITECT & PLANNER.
C. A. / 87/11191
Class-I, Licensed Surveyor No. R. A. 136
Corporation of Madras.
1092, 18th Central Cross R. Road,
Meharajapuram, Madras-30.

REVISED PLAN SHOWING THE APARTMENTS AT NEW NO. 6

S. NO. 14 PART OF PERIARODIAL
B. NO. 10 SECOND MAIN ROAD WEST,
SHENOT NAGAR (MADRAS-30).
SCALE: 1" = 81' 0" (C 11000) CT-29-0-74.
ARCHITECT & PLANNER
R.V. KATHIRAVAN
1092, 18th CENTRAL CROSS RD
MEHARAJAPURAM
MADRAS-30 PH-