




CONSERVATION OF RAINWATER (PERCOLATION PIT)
SCALE 1:20

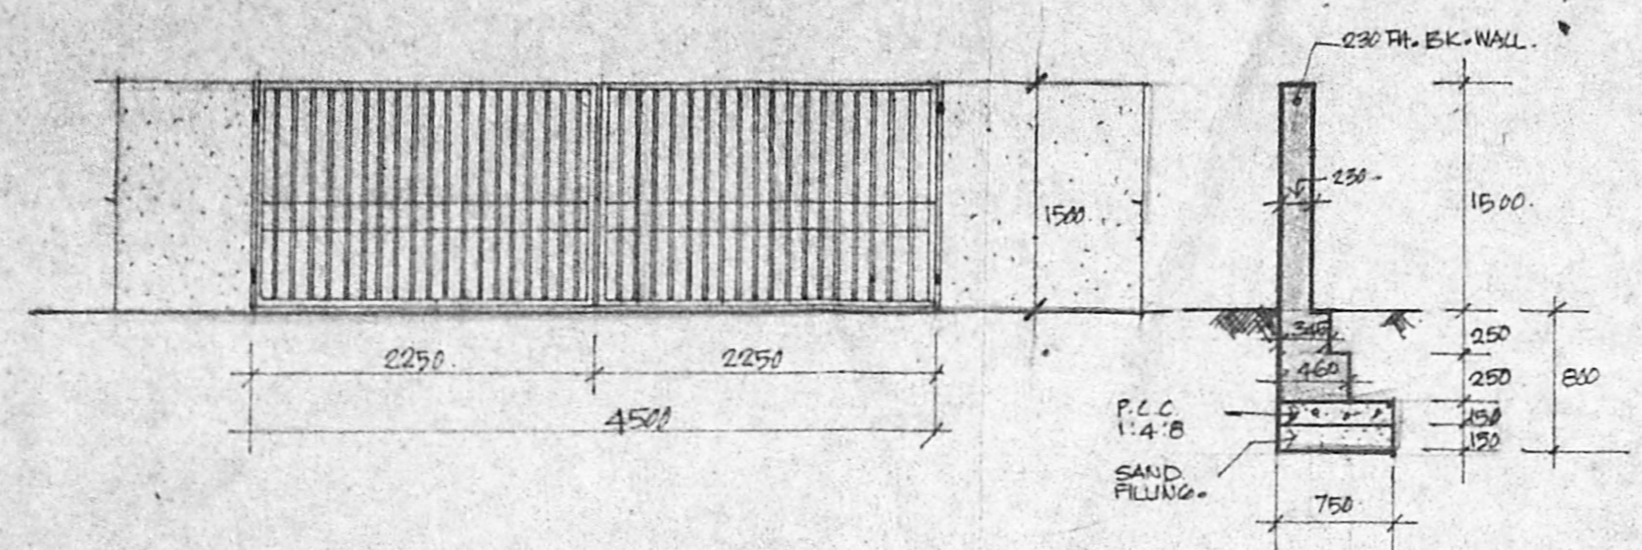

ELEVATION OF COMPOUND WALL & GATE - SECTION 'AA''
SCALE 1:50

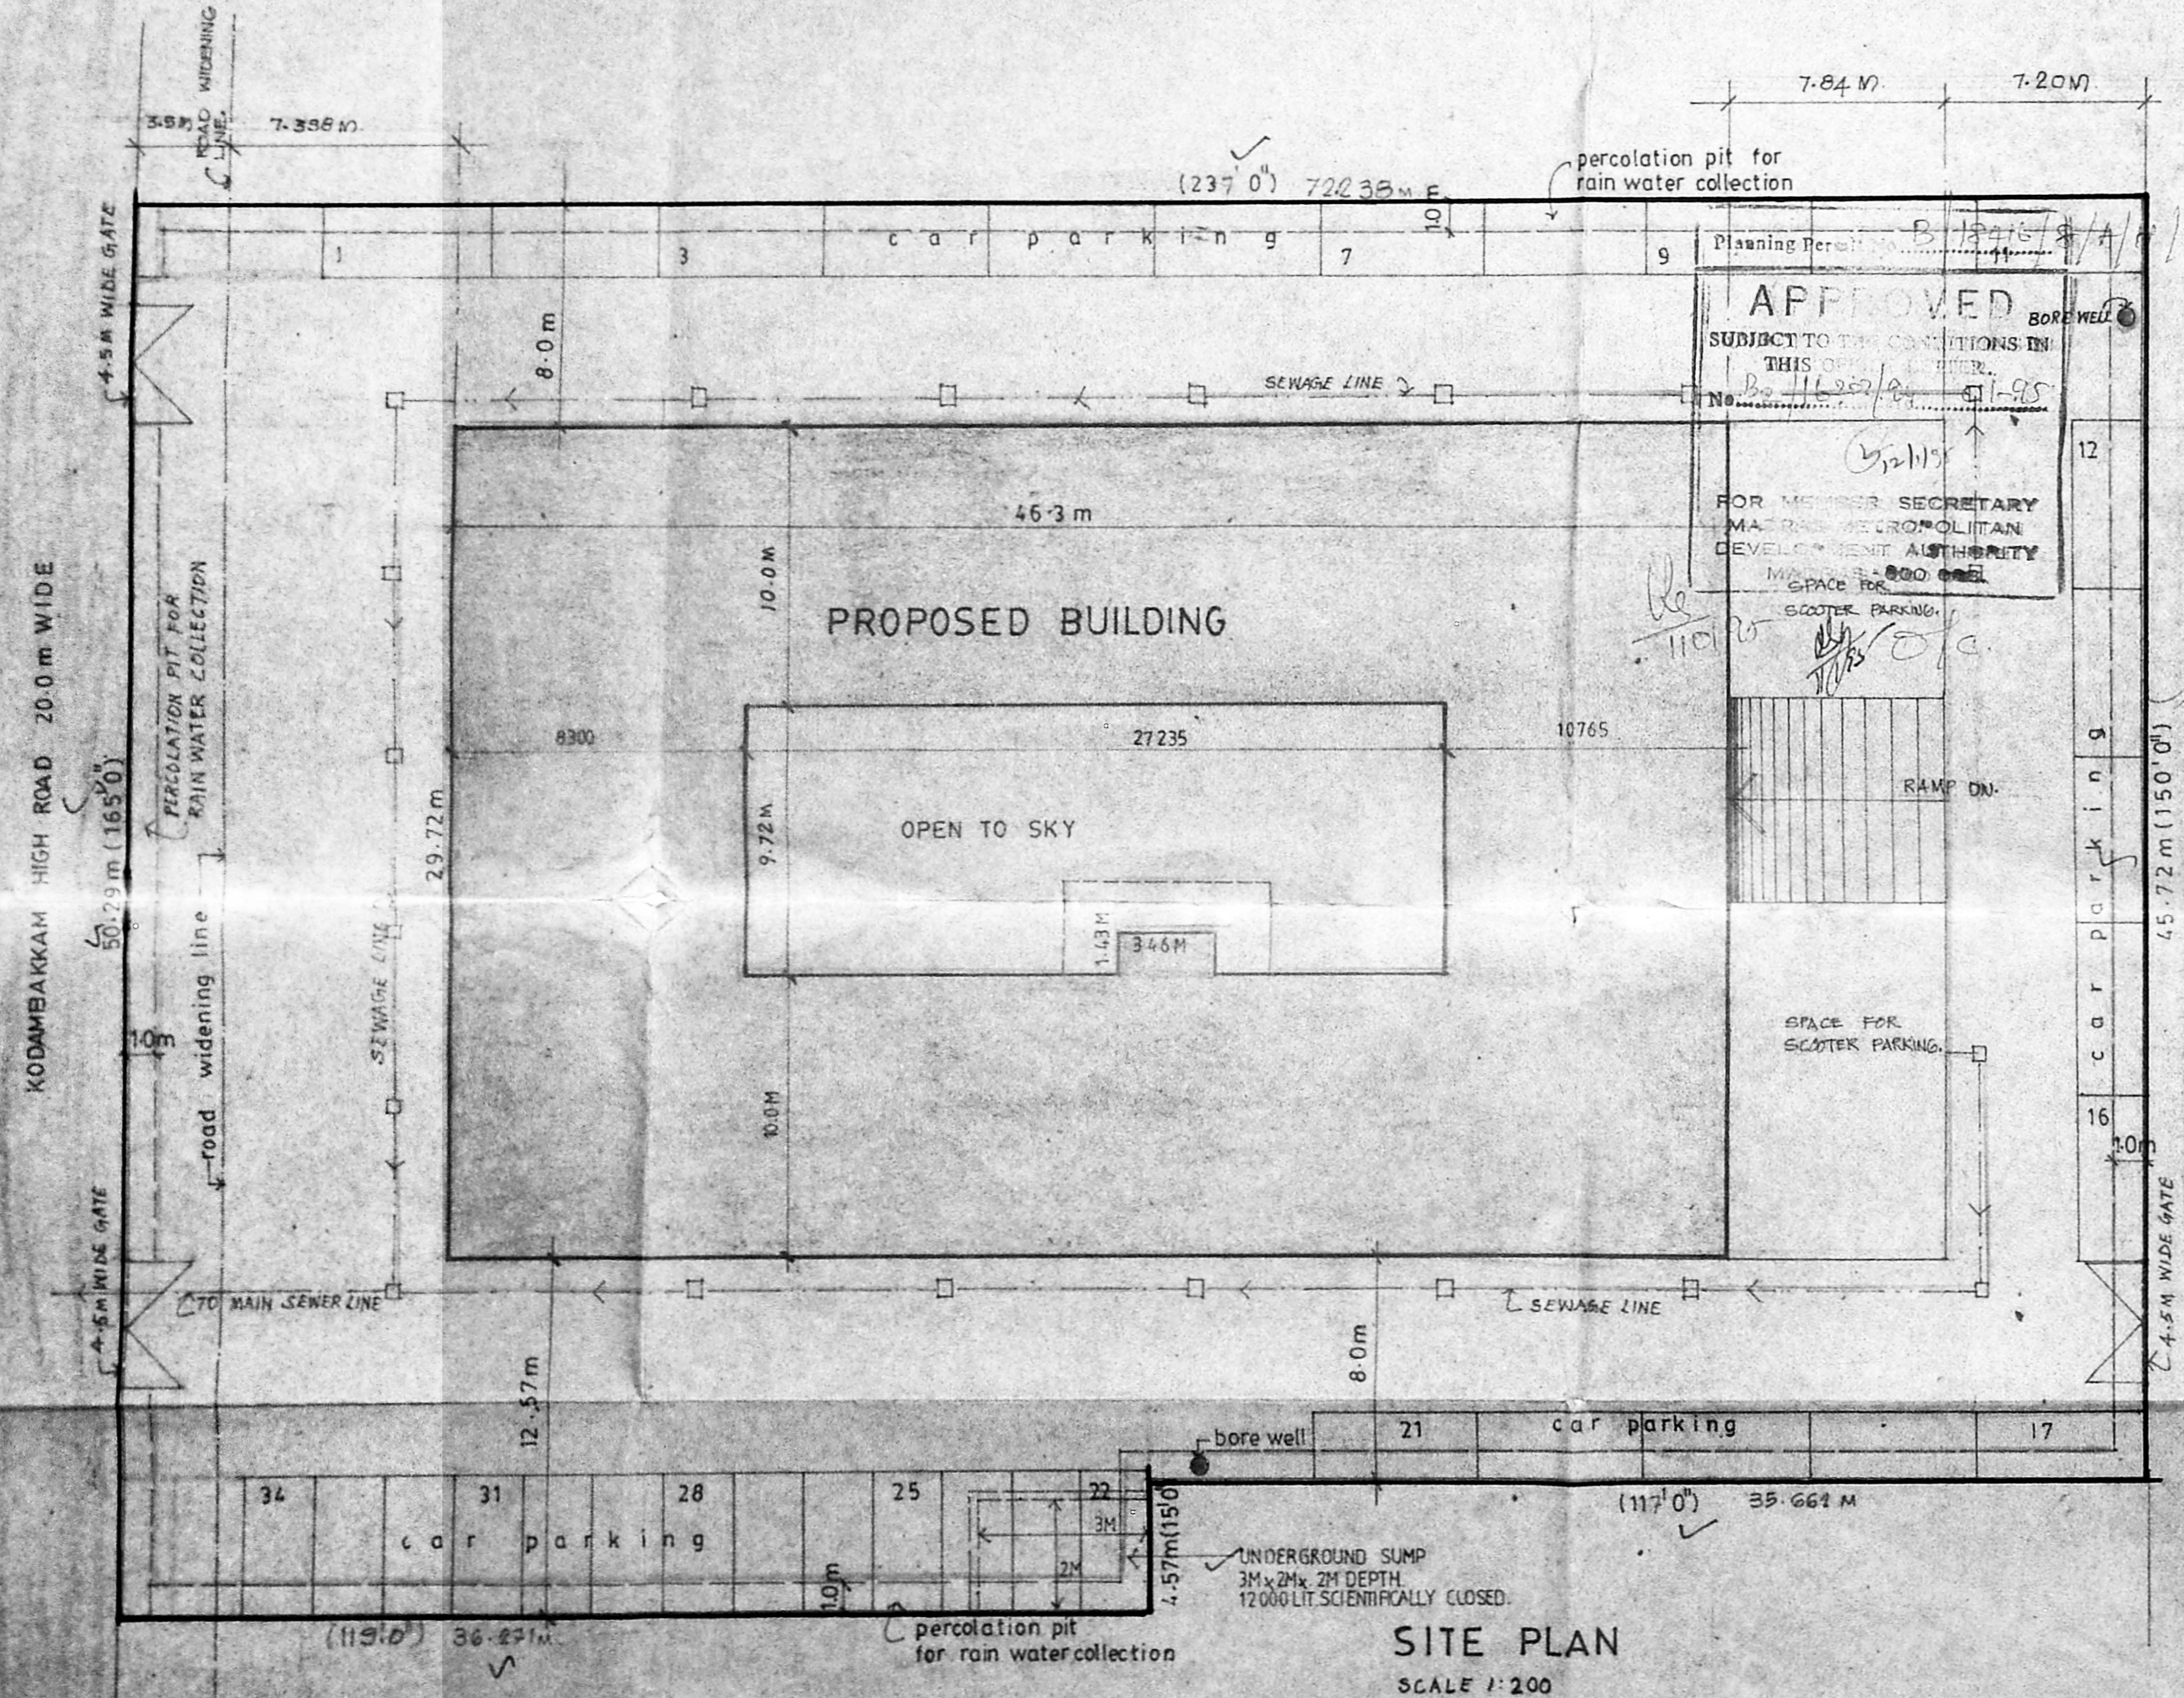

SITE PLAN
SCALE 1:200

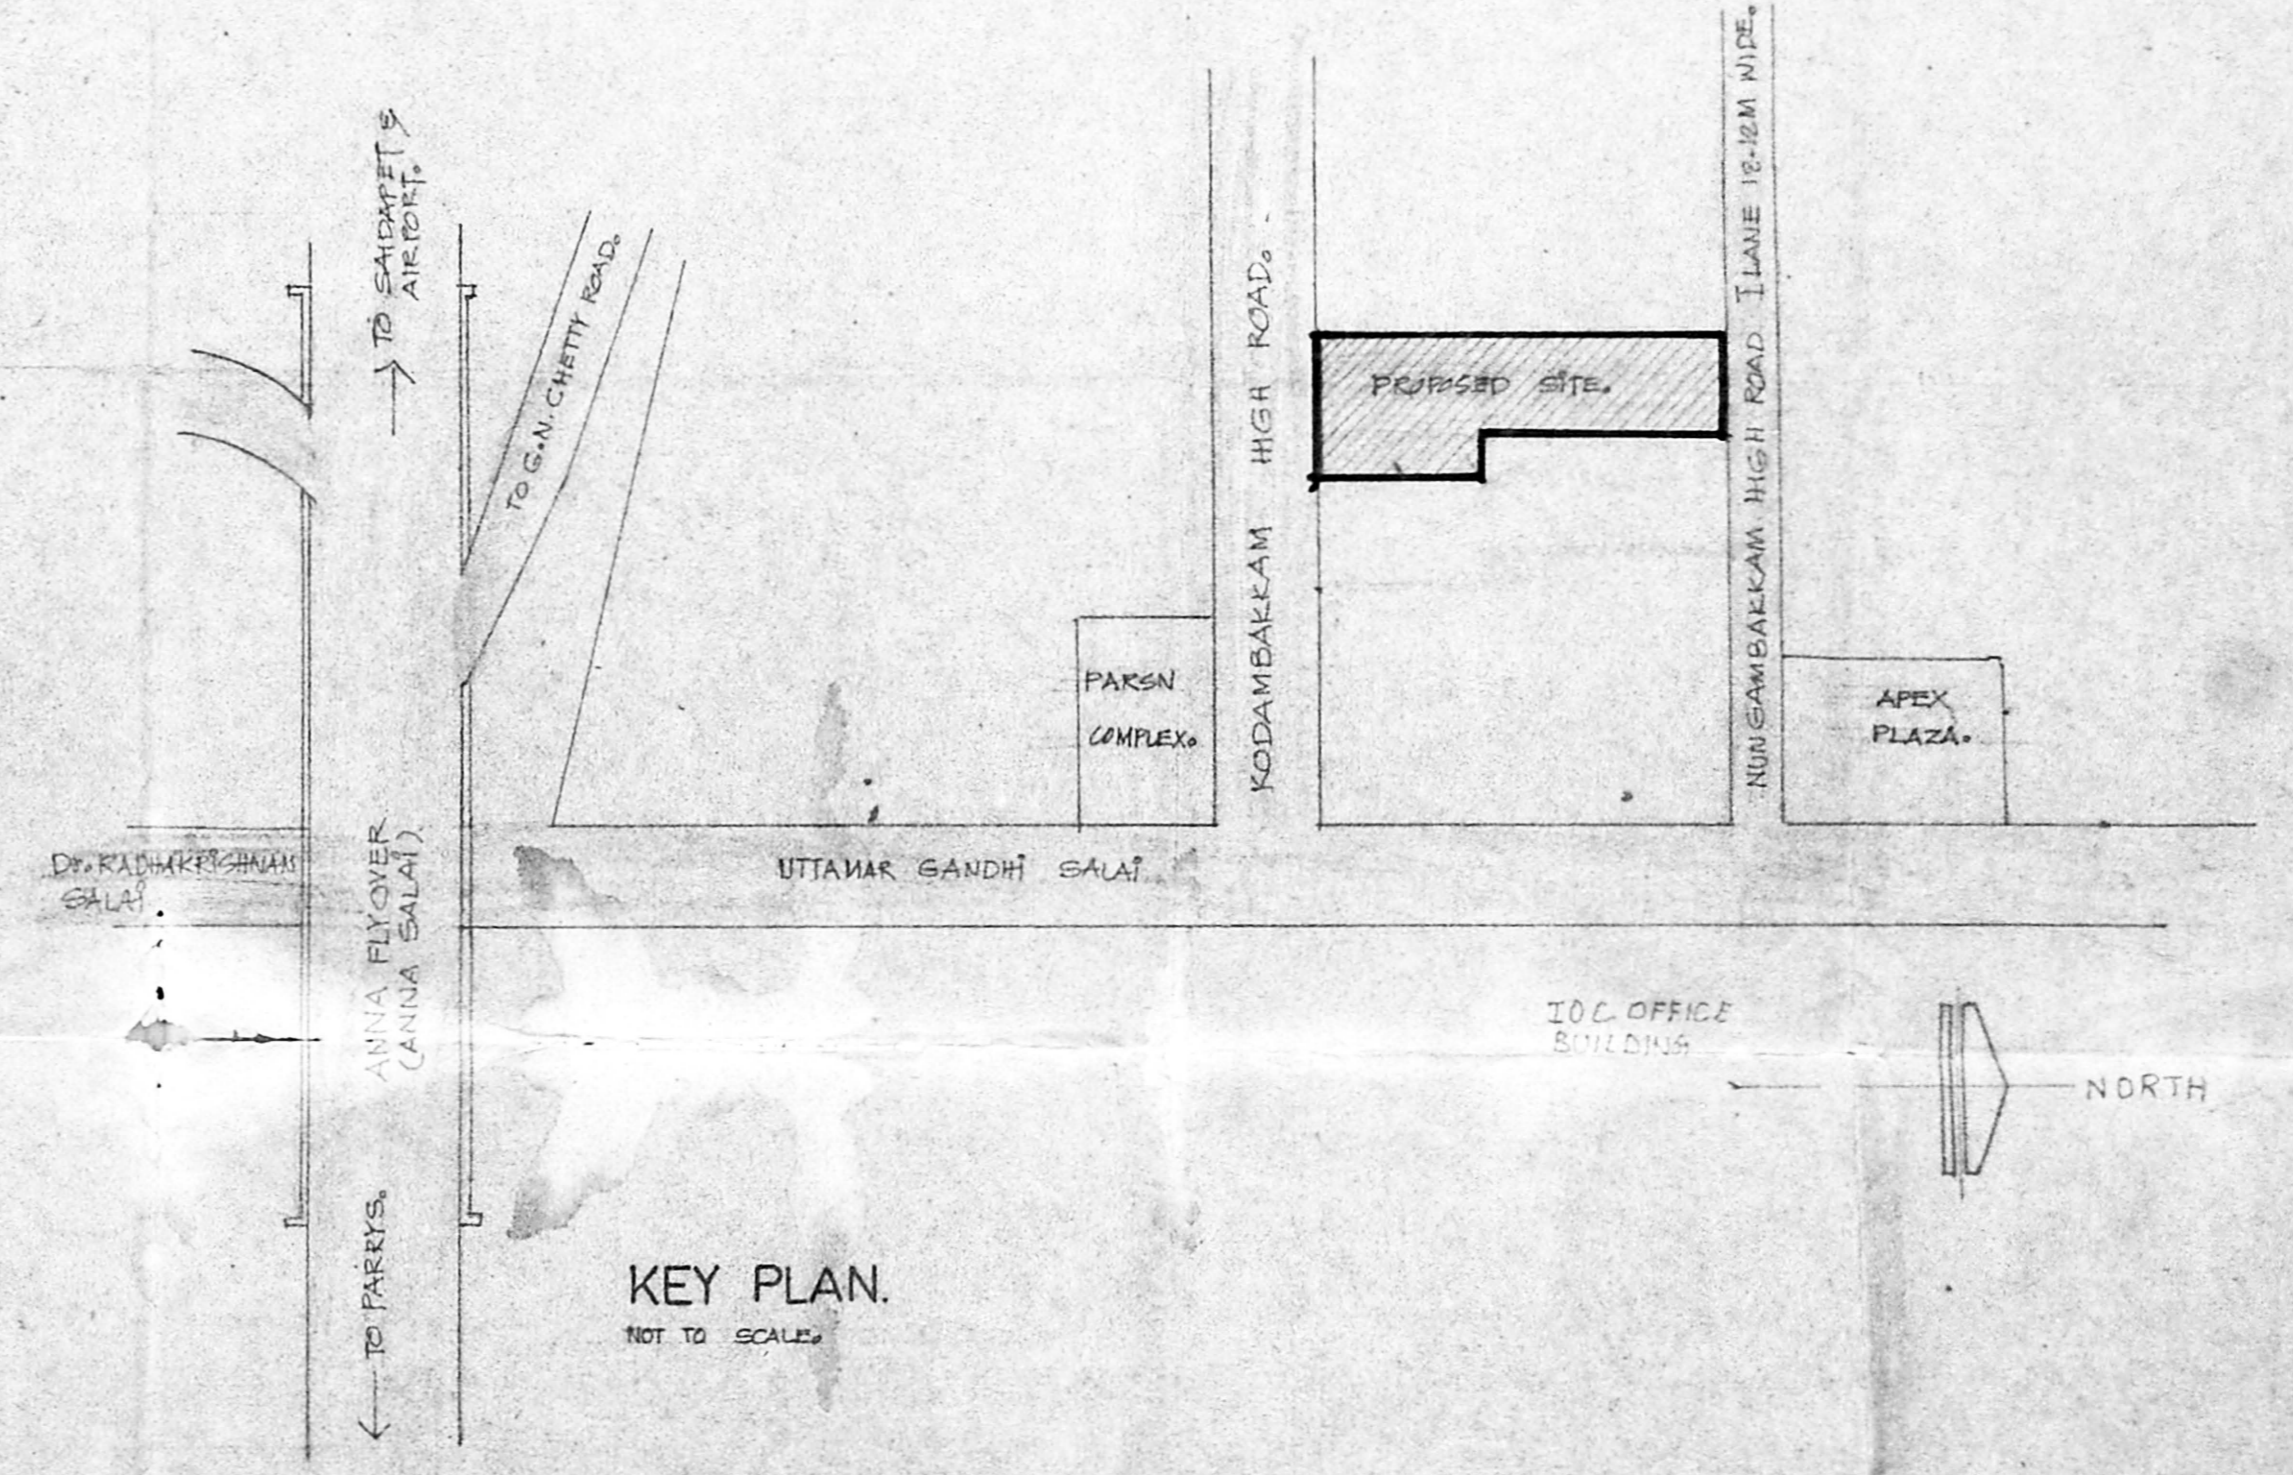

KEY PLAN
NOT TO SCALE

DIMENSIONS INDICATED IN THIS DRAWING ARE IN METERS AND MILLIMETERS.

COLOUR CODE REFERENCE

- PROPOSED WORK
- ROAD
- BOUNDARY LINE
- SEWER LINE



FOR RBF NIDHI LTD - POWER OF ATTORNEY HOLDER

MR. PRAKASH CHALLA

S.A. KHARCHE, B.A., DIPL. ARCH, F.I.A.,
NO 73 CLASS I LICENSED SURVEYOR.

PROPOSED BUILDING AT DOOR NO 180
R.S.NO 156/5 BLOCK NO:22
KODAMBAKKAM HIGH ROAD
NUNGAMBAKKAM, MADRAS_34.

SITE PLAN & KEY PLAN	JOB NO 458	DRG NO C-1
KHARCHE & ASSOCIATES ARCHITECTS AND INTERIOR DESIGNERS 2 RUTLAND GATE VI STREET MADRAS.6	SCALE 1:200	DATE
	DRAWN	

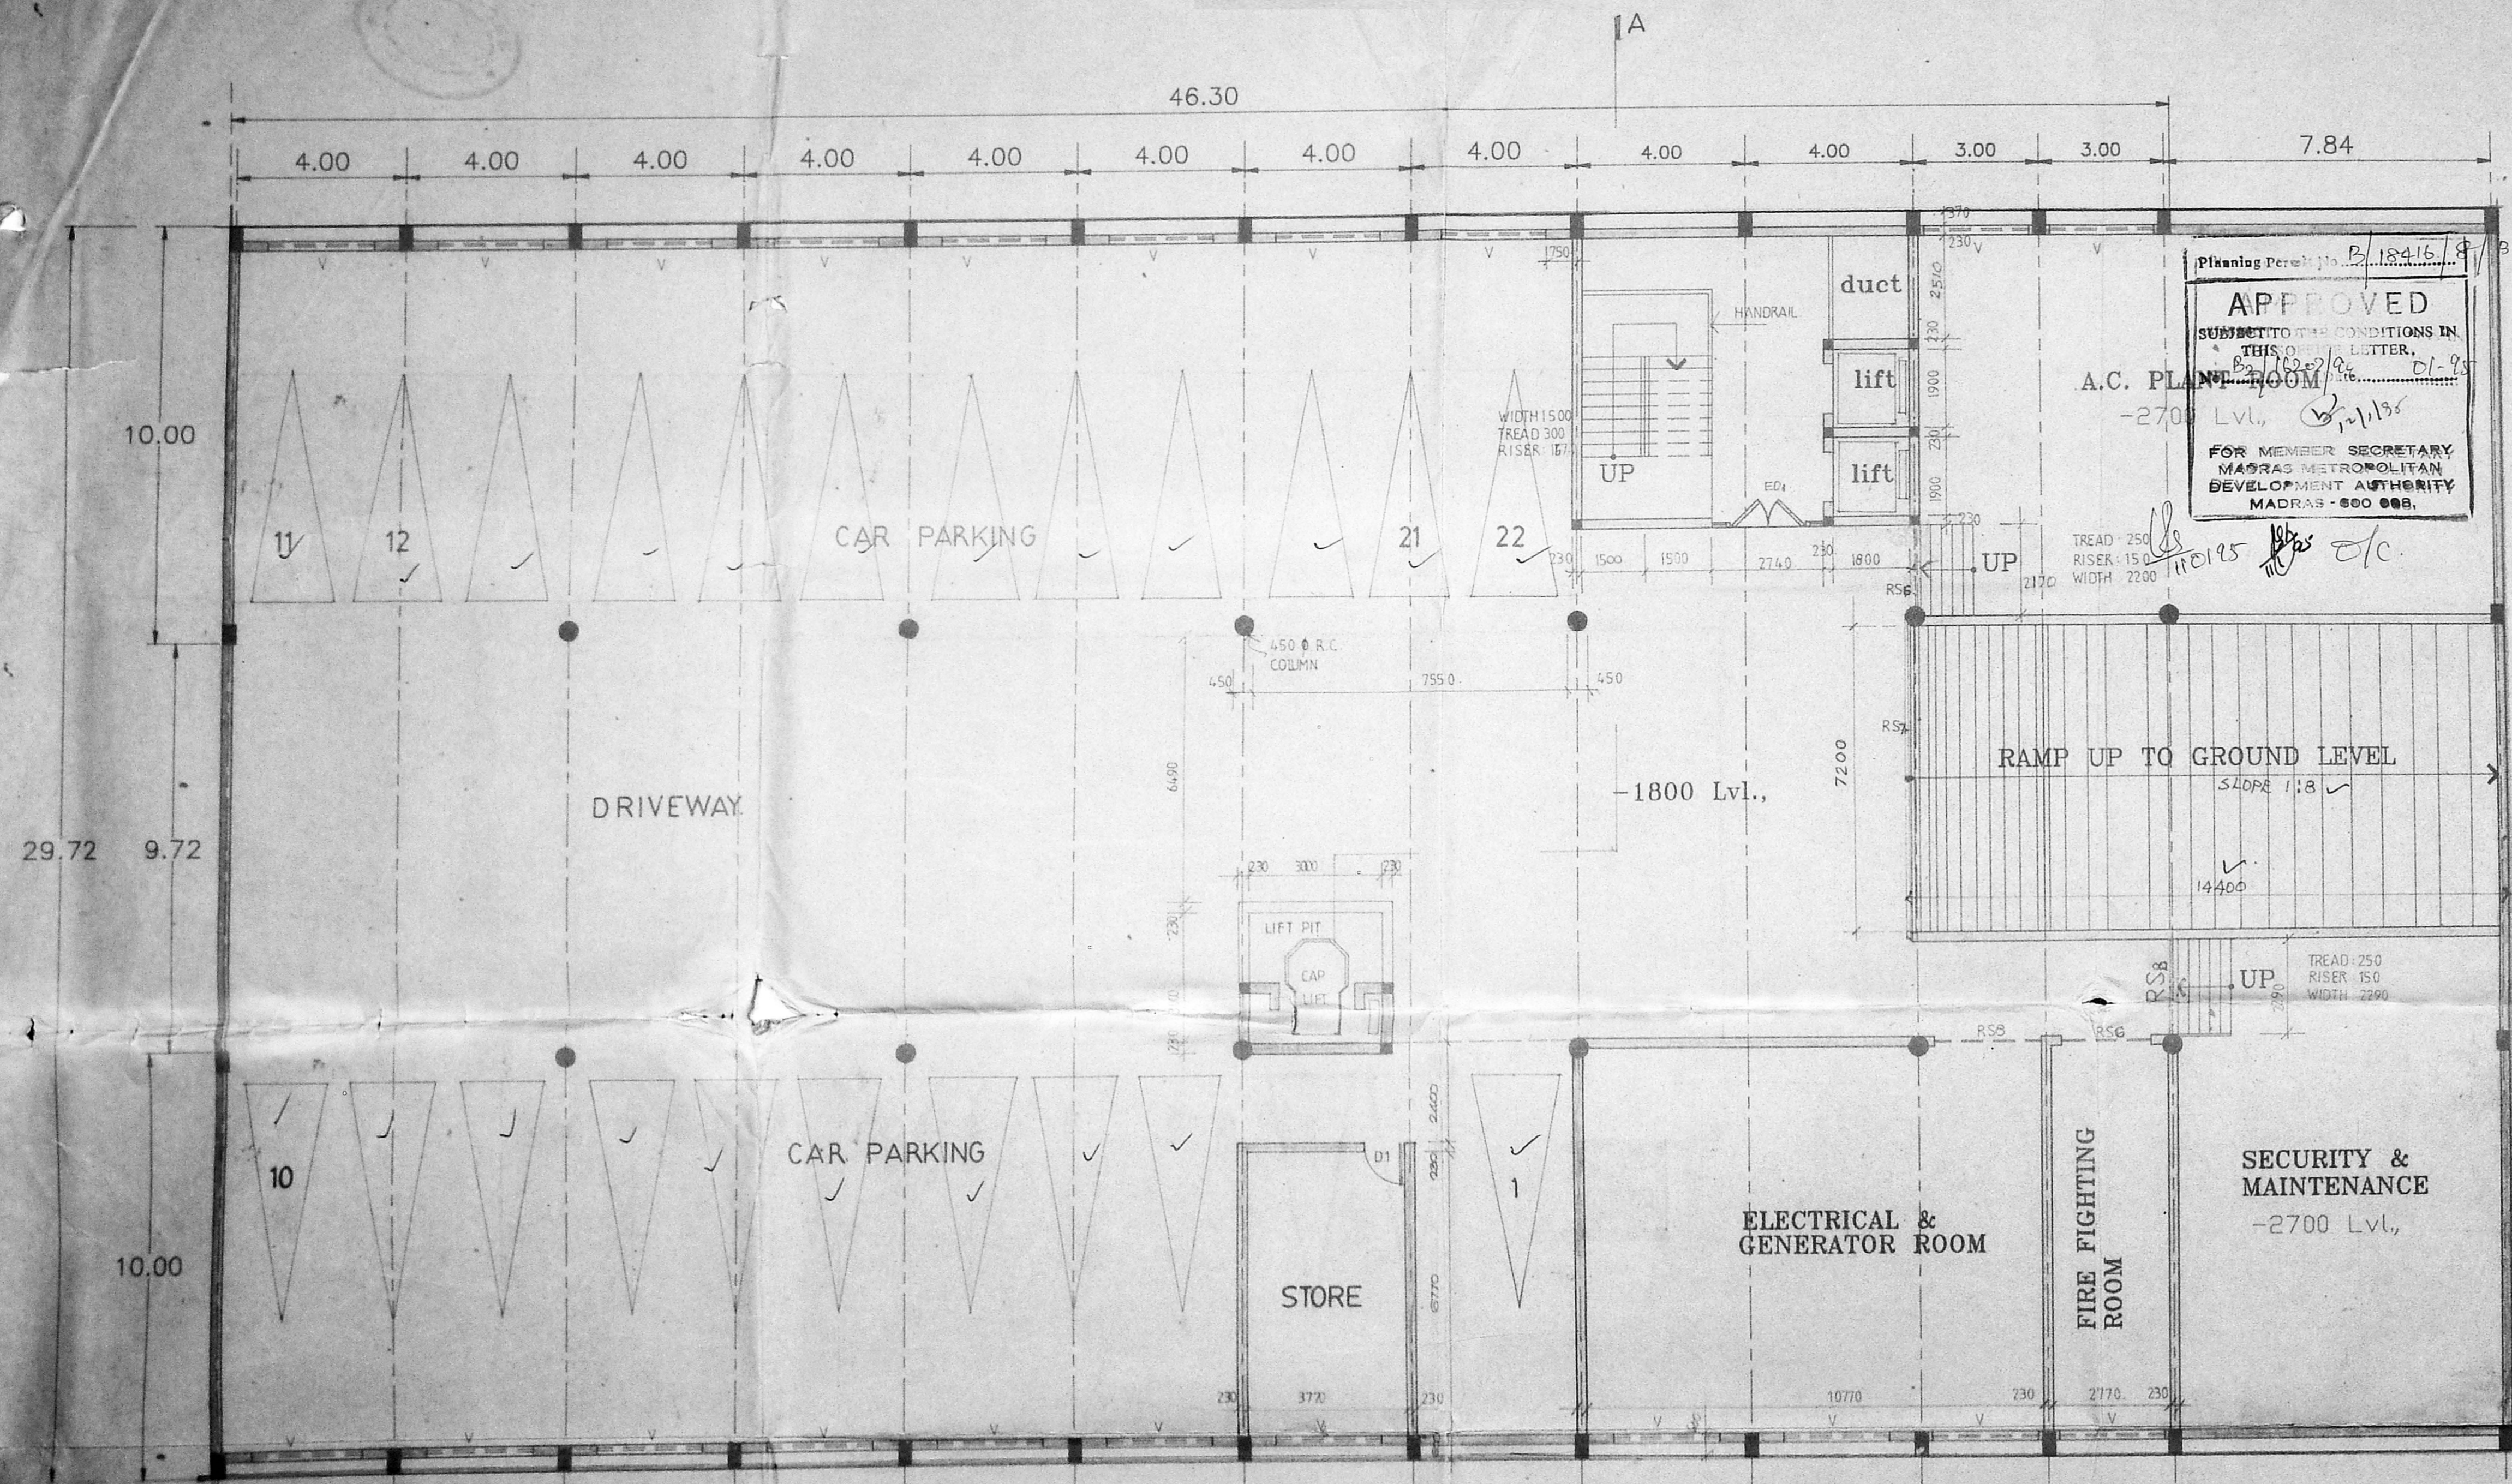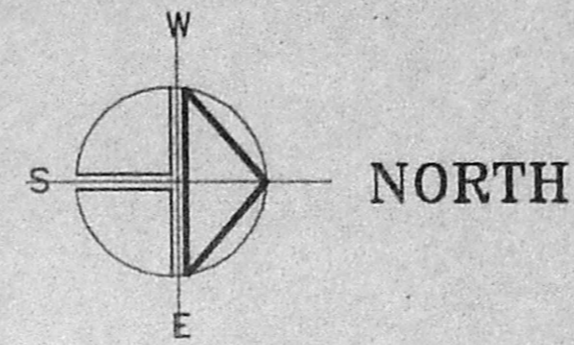

BASEMENT FLOOR PLAN
SCALE : 1:100

AREA STATEMENT

M.M.A. (B) P.P. NO. B2/1620/94
 Date: 12/11/95
 For: [Signature]
 By: [Signature]
 S.P.

SPECIFICATIONS

FOUNDATION : RCC RAFT FOUNDATION OVER A BED OF PCC 1:4:8 SAND FILLING.
 SUPERSTRUCTURE : 115mm TH. INTERNAL & 230mm TH. EXTERNAL WALLS IN C.M. 1:5 WITH PLASTER IN C.M. 1:4
 RC WORKS : RC COLUMNS BEAMS SLABS LINTELS & FOOTINGS IN 1:2:4 MIX ADEQUATELY REINFORCED.
 FLOORING : MOSAIC FLOORING.
 WEATHERING COURSE : ONE SET OF PRESSED TILES LAID OVER A BED OF BRICK JELLY LIME CONCRETE MIXED WITH CRUDE OIL POINTED AND LAID TO SLOPE.

• DIMENSIONS INDICATED IN THIS DRAWING ARE IN METERS AND MILLIMETERS.

COLOUR CODE REFERENCE:

▬ PROPOSED WORK.


FOR RBF NIDHI LTD
 POWER OF ATTORNEY HOLDER.

[Signature]
 PRAKASH CHALLA.

[Signature]
 S.A. KHARCHE BA, DIPL. ARCH., F.I.A.,
 NO 73 CLASS I LICENSED SURVEYOR.

PROPOSED BUILDING AT DOOR NO 180
 R.S. NO 156/5 BLOCK NO-22
 KODAMBAKKAM HIGH ROAD
 NUNGAMBAKKAM, MADRAS-34.

BASEMENT FLOOR PLAN	JOB NO	DR G NO
		C-02
KHARCHE & ASSOCIATES	SCALE	DATE
	1:100	
ARCHITECTS AND INTERIOR DESIGNERS 2 RUTLAND GATE VI STREET MADRAS, 6	DRAWN	

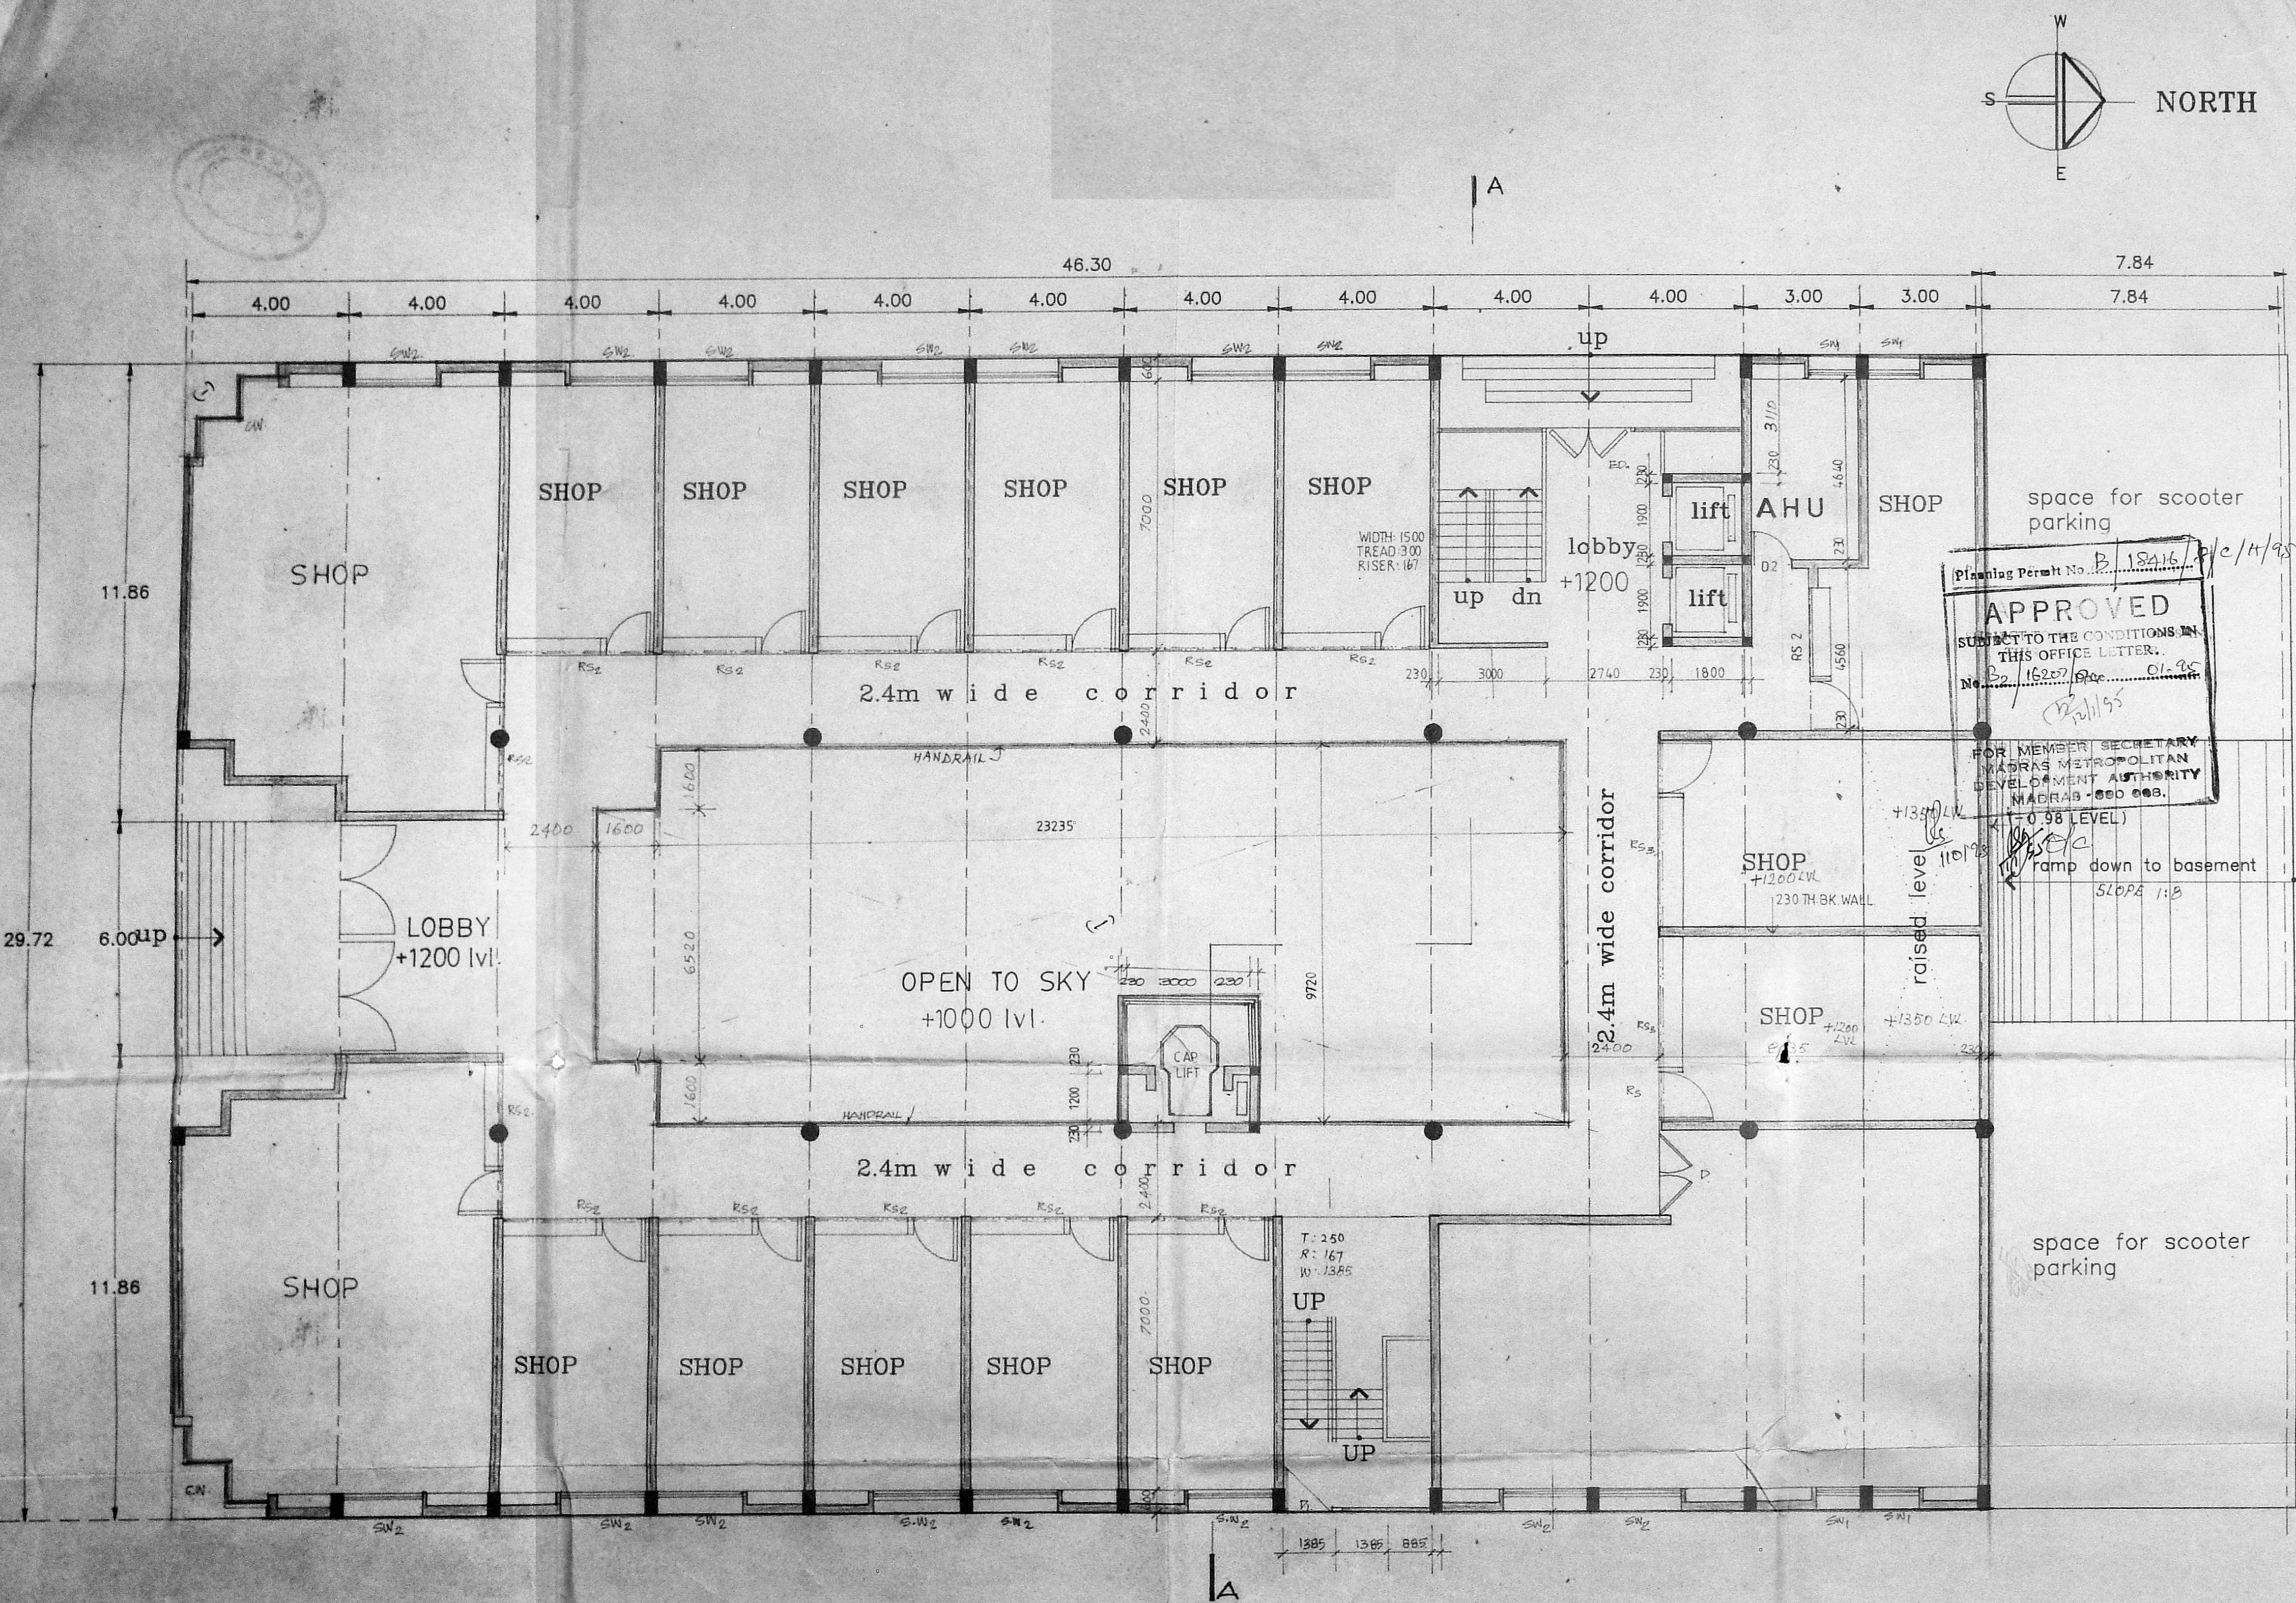

GROUND FLOOR PLAN

SCHEDULE OF JOINERY			
TYPE	WIDTH	HEIGHT	DESCRIPTION
SW1	1200	2100	WOODEN SHUTTER
SW2	2400	2100	WOODEN SHUTTER
SW3	600	2100	WOODEN SHUTTER
W1	2175	1650	ALUMINUM FRAMED GLAZED WINDOW
W2	2400	1650	ALUMINUM FRAMED GLAZED WINDOW
V	750	1650	ALUMINUM FRAMED GLAZED WINDOW
V1	2400	600	ALUMINUM FRAMED GLAZED WINDOW
D	2100	2100	ALUMINUM FRAMED GLAZED DOOR
D1	1500	2100	TW FLUSH DOOR
ED	600	2100	ALUMINUM FRAMED GLAZED DOOR
ED1	2700	2100	ALUMINUM FRAMED GLAZED DOOR
RS 1	2770	2100	M 3 ROLLING SHUTTER
RS 2	3170	2100	M 3 ROLLING SHUTTER
RS 3	4170	2100	M 3 ROLLING SHUTTER
RS 4	5840	2100	M 3 ROLLING SHUTTER
RS 5	6000	2100	M 3 ROLLING SHUTTER
RS 6	2170	2100	M 3 ROLLING SHUTTER
RS 7	1200	2100	M 3 ROLLING SHUTTER
RS 8	2290	2100	M 3 ROLLING SHUTTER
Da	1000	2100	TW FLUSH DOOR
D3	1000	2100	TW FLUSH DOOR

Planning Permit No. B.18216/2/c/H/95
APPROVED
 SUBJECT TO THE CONDITIONS IN THIS OFFICE LETTER.
 No. 16257/95
 01.95
 2/11/95
 FOR MEMBER SECRETARY
 MADRAS METROPOLITAN
 DEVELOPMENT AUTHORITY
 MADRAS-600 003.

DIMENSIONS INDICATED IN THIS DRAWING ARE IN METERS AND MILLIMETERS.

COLOR CODE REFERENCE:

PROPOSED WORK

FOR
 RBF NIDHI LTD
 POWER OF ATTORNEY HOLDER

Prakash Challa
 PRAKASH CHALLA

Srinivasan
 S.A.KHARCHE, BA, DIPL ARCH, F.I.A.
 NO.73, CLASS I LICENSED SURVEYOR.




PROPOSED BUILDING AT DOOR NO:180
 R.S.NO 156/5 BLOCK NO:22
 KODAMBAKKAM HIGH ROAD
 NUNGAMBAKKAM MADRAS.34.

GROUND FLOOR PLAN. JOB NO. DRG NO. C-03

SCALE: 1:100

DATE:

KHARCHE & ASSOCIATES ARCHITECTS AND INTERIOR DESIGNERS 2 RUTLAND GATE VI STREET MADRAS.6. DRAWN

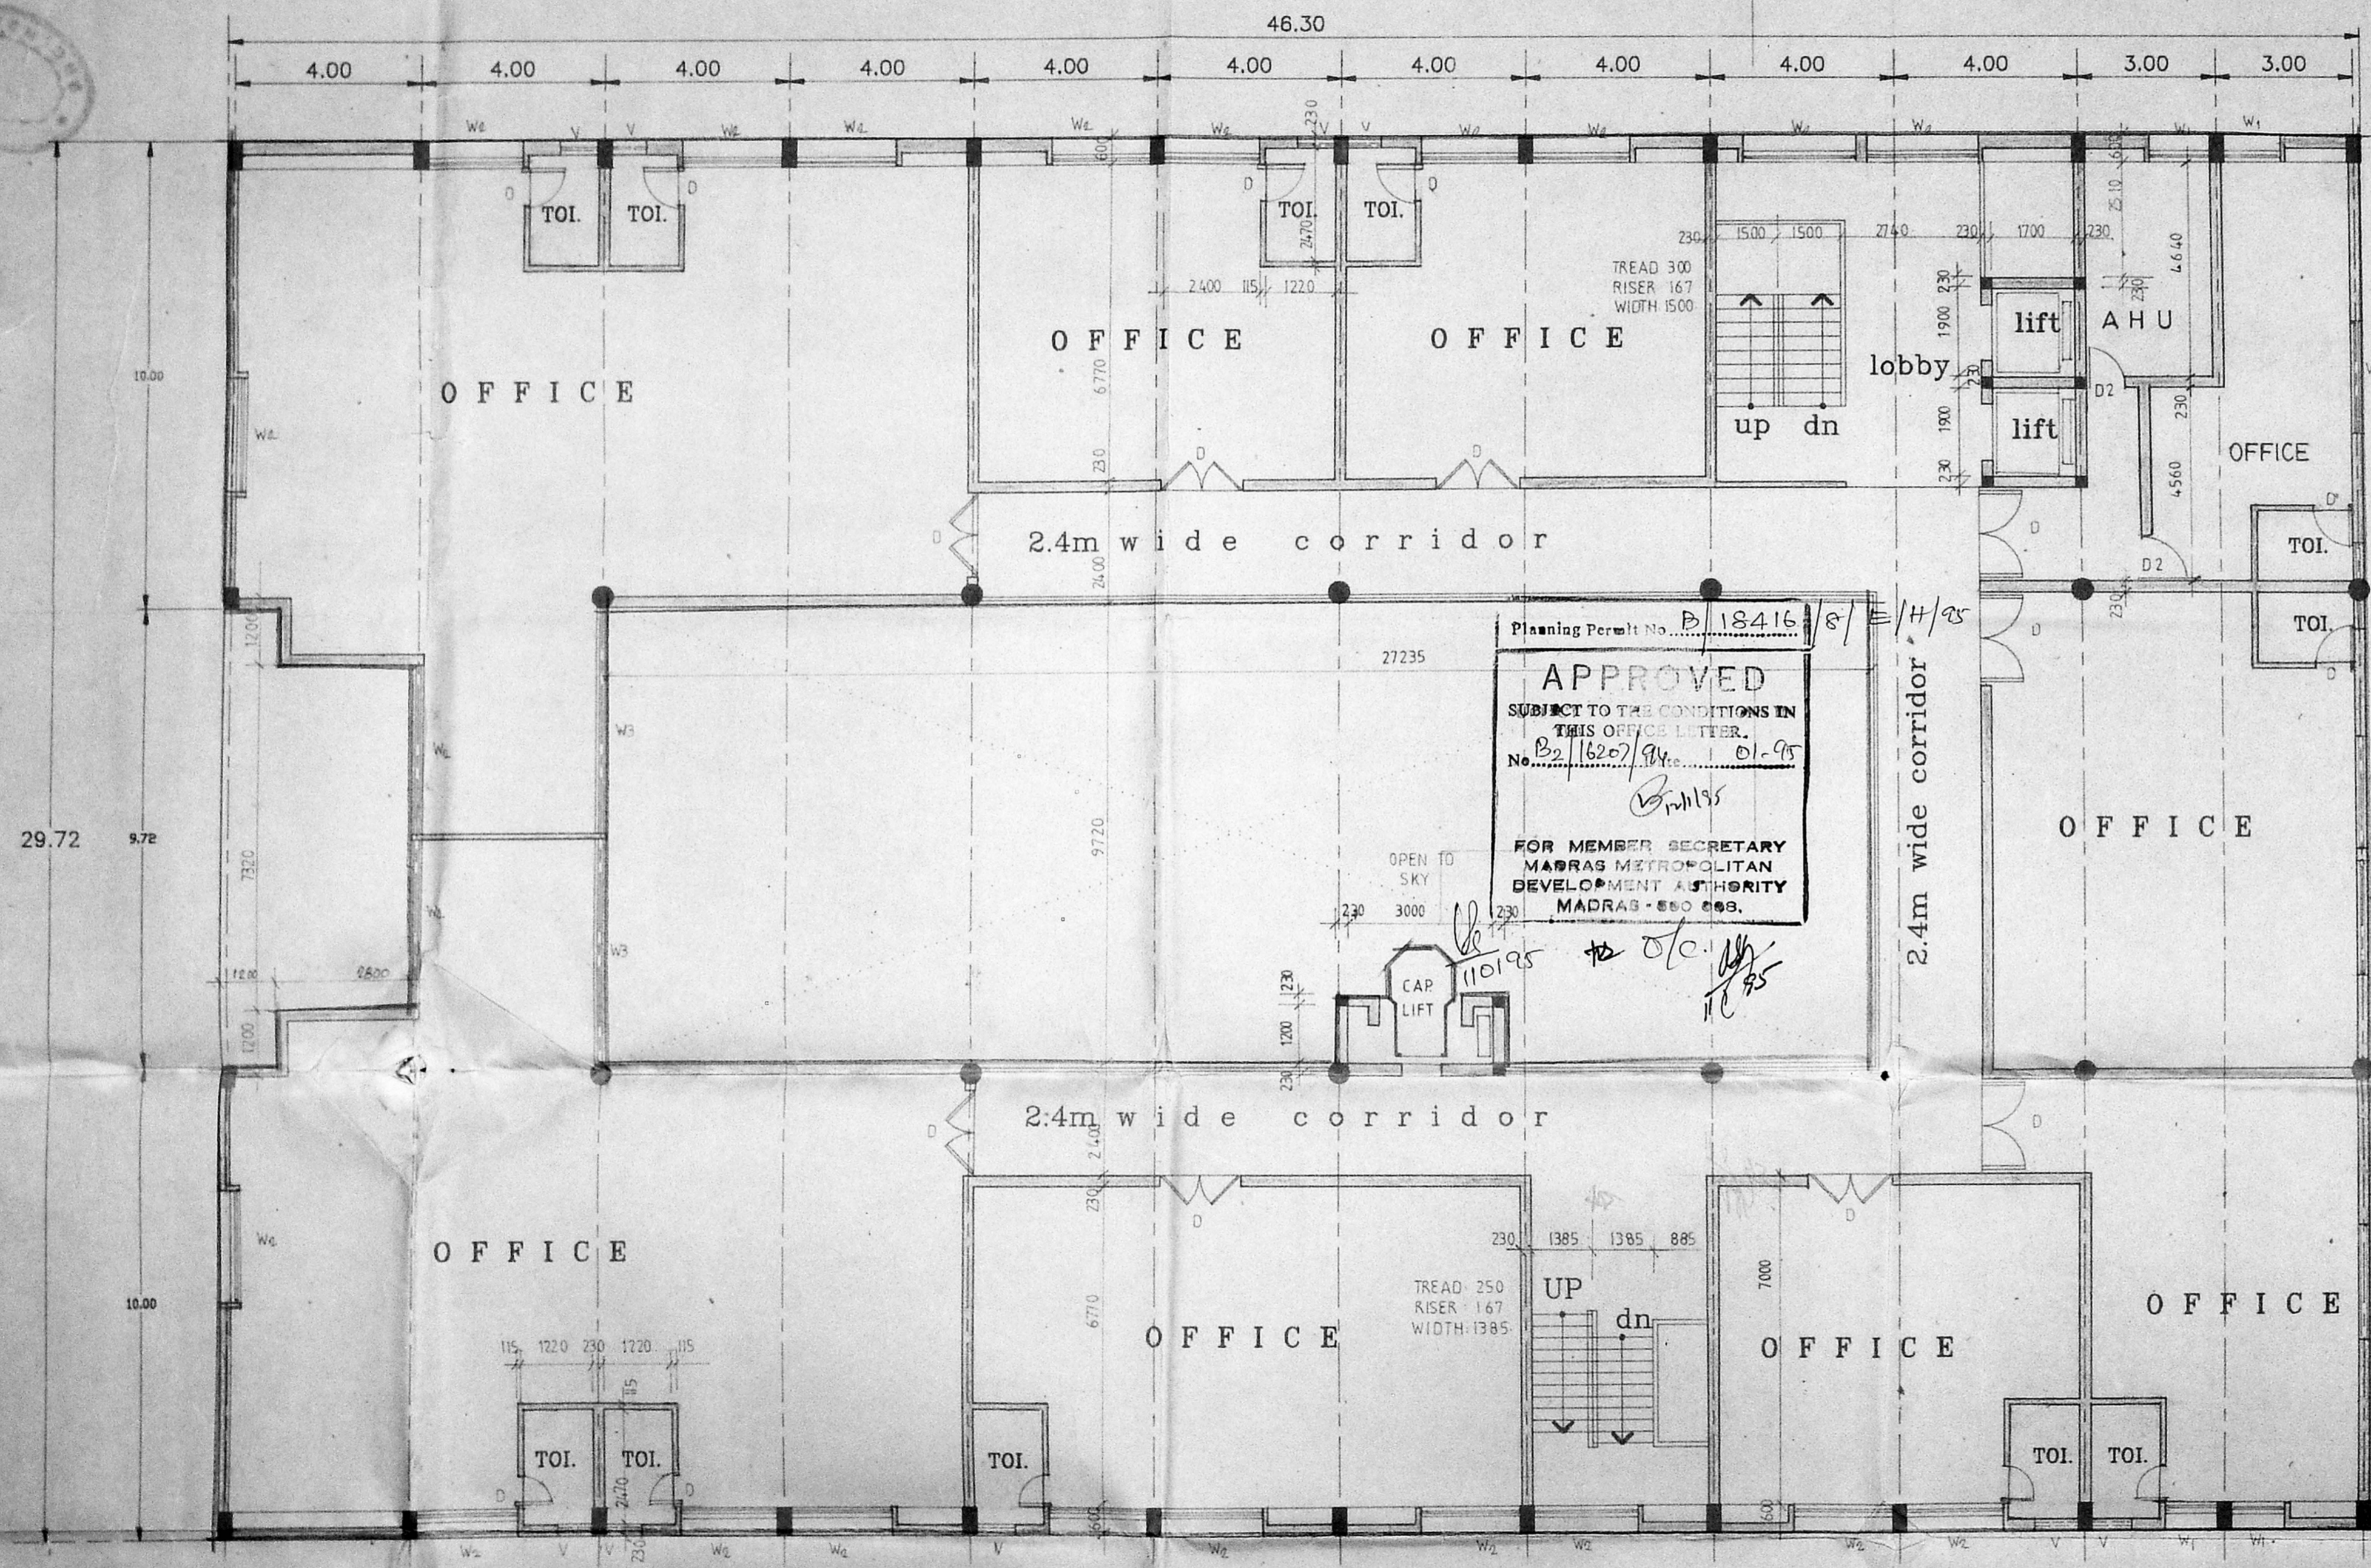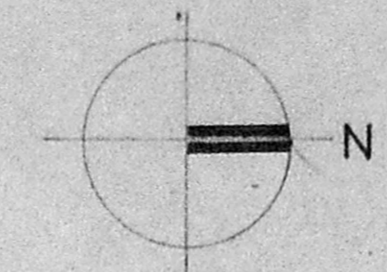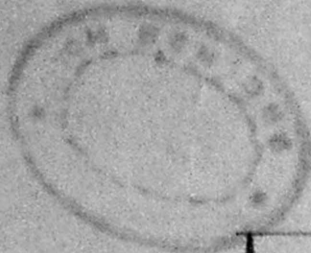

Planning Permit No. P/18416/S/H/25
APPROVED
 SUBJECT TO THE CONDITIONS IN THIS OFFICE LETTER.
 No. B2/16207/94. 01-95
 FOR MEMBER SECRETARY
 MADRAS METROPOLITAN
 DEVELOPMENT AUTHORITY
 MADRAS - 600 089.

MMDA (B)/PP NO. 1
 B2/16207/94
 PART I
 PART II
 DR

COLOUR CODE REFERENCE
 PROPOSED WORK



FOR RBF NIDHI LTD
 POWER OF ATTORNEY HOLDER

Prakash Challa

S.A. KHARCHE BA, DIPL. ARCH, F.I.A.,
 NO 73 CLASS I LICENSED SURVEYOR

PROPOSED BUILDING AT DOOR NO:180
 R.S.NO 156/5 BLOCK NO:22
 KODAMBAKKAM HIGH ROAD
 NUNGAMBAKKAM, MADRAS-34

SECOND FLOOR PLAN.	JOB NO 425	DRG NO C05
	SCALE 1:100	DATE
KHARCHE & ASSOCIATES. ARCHITECTS AND INTERIOR DESIGNERS 2 RUTLAND GATE VI STREET MADRAS. 6.		DRAWN:

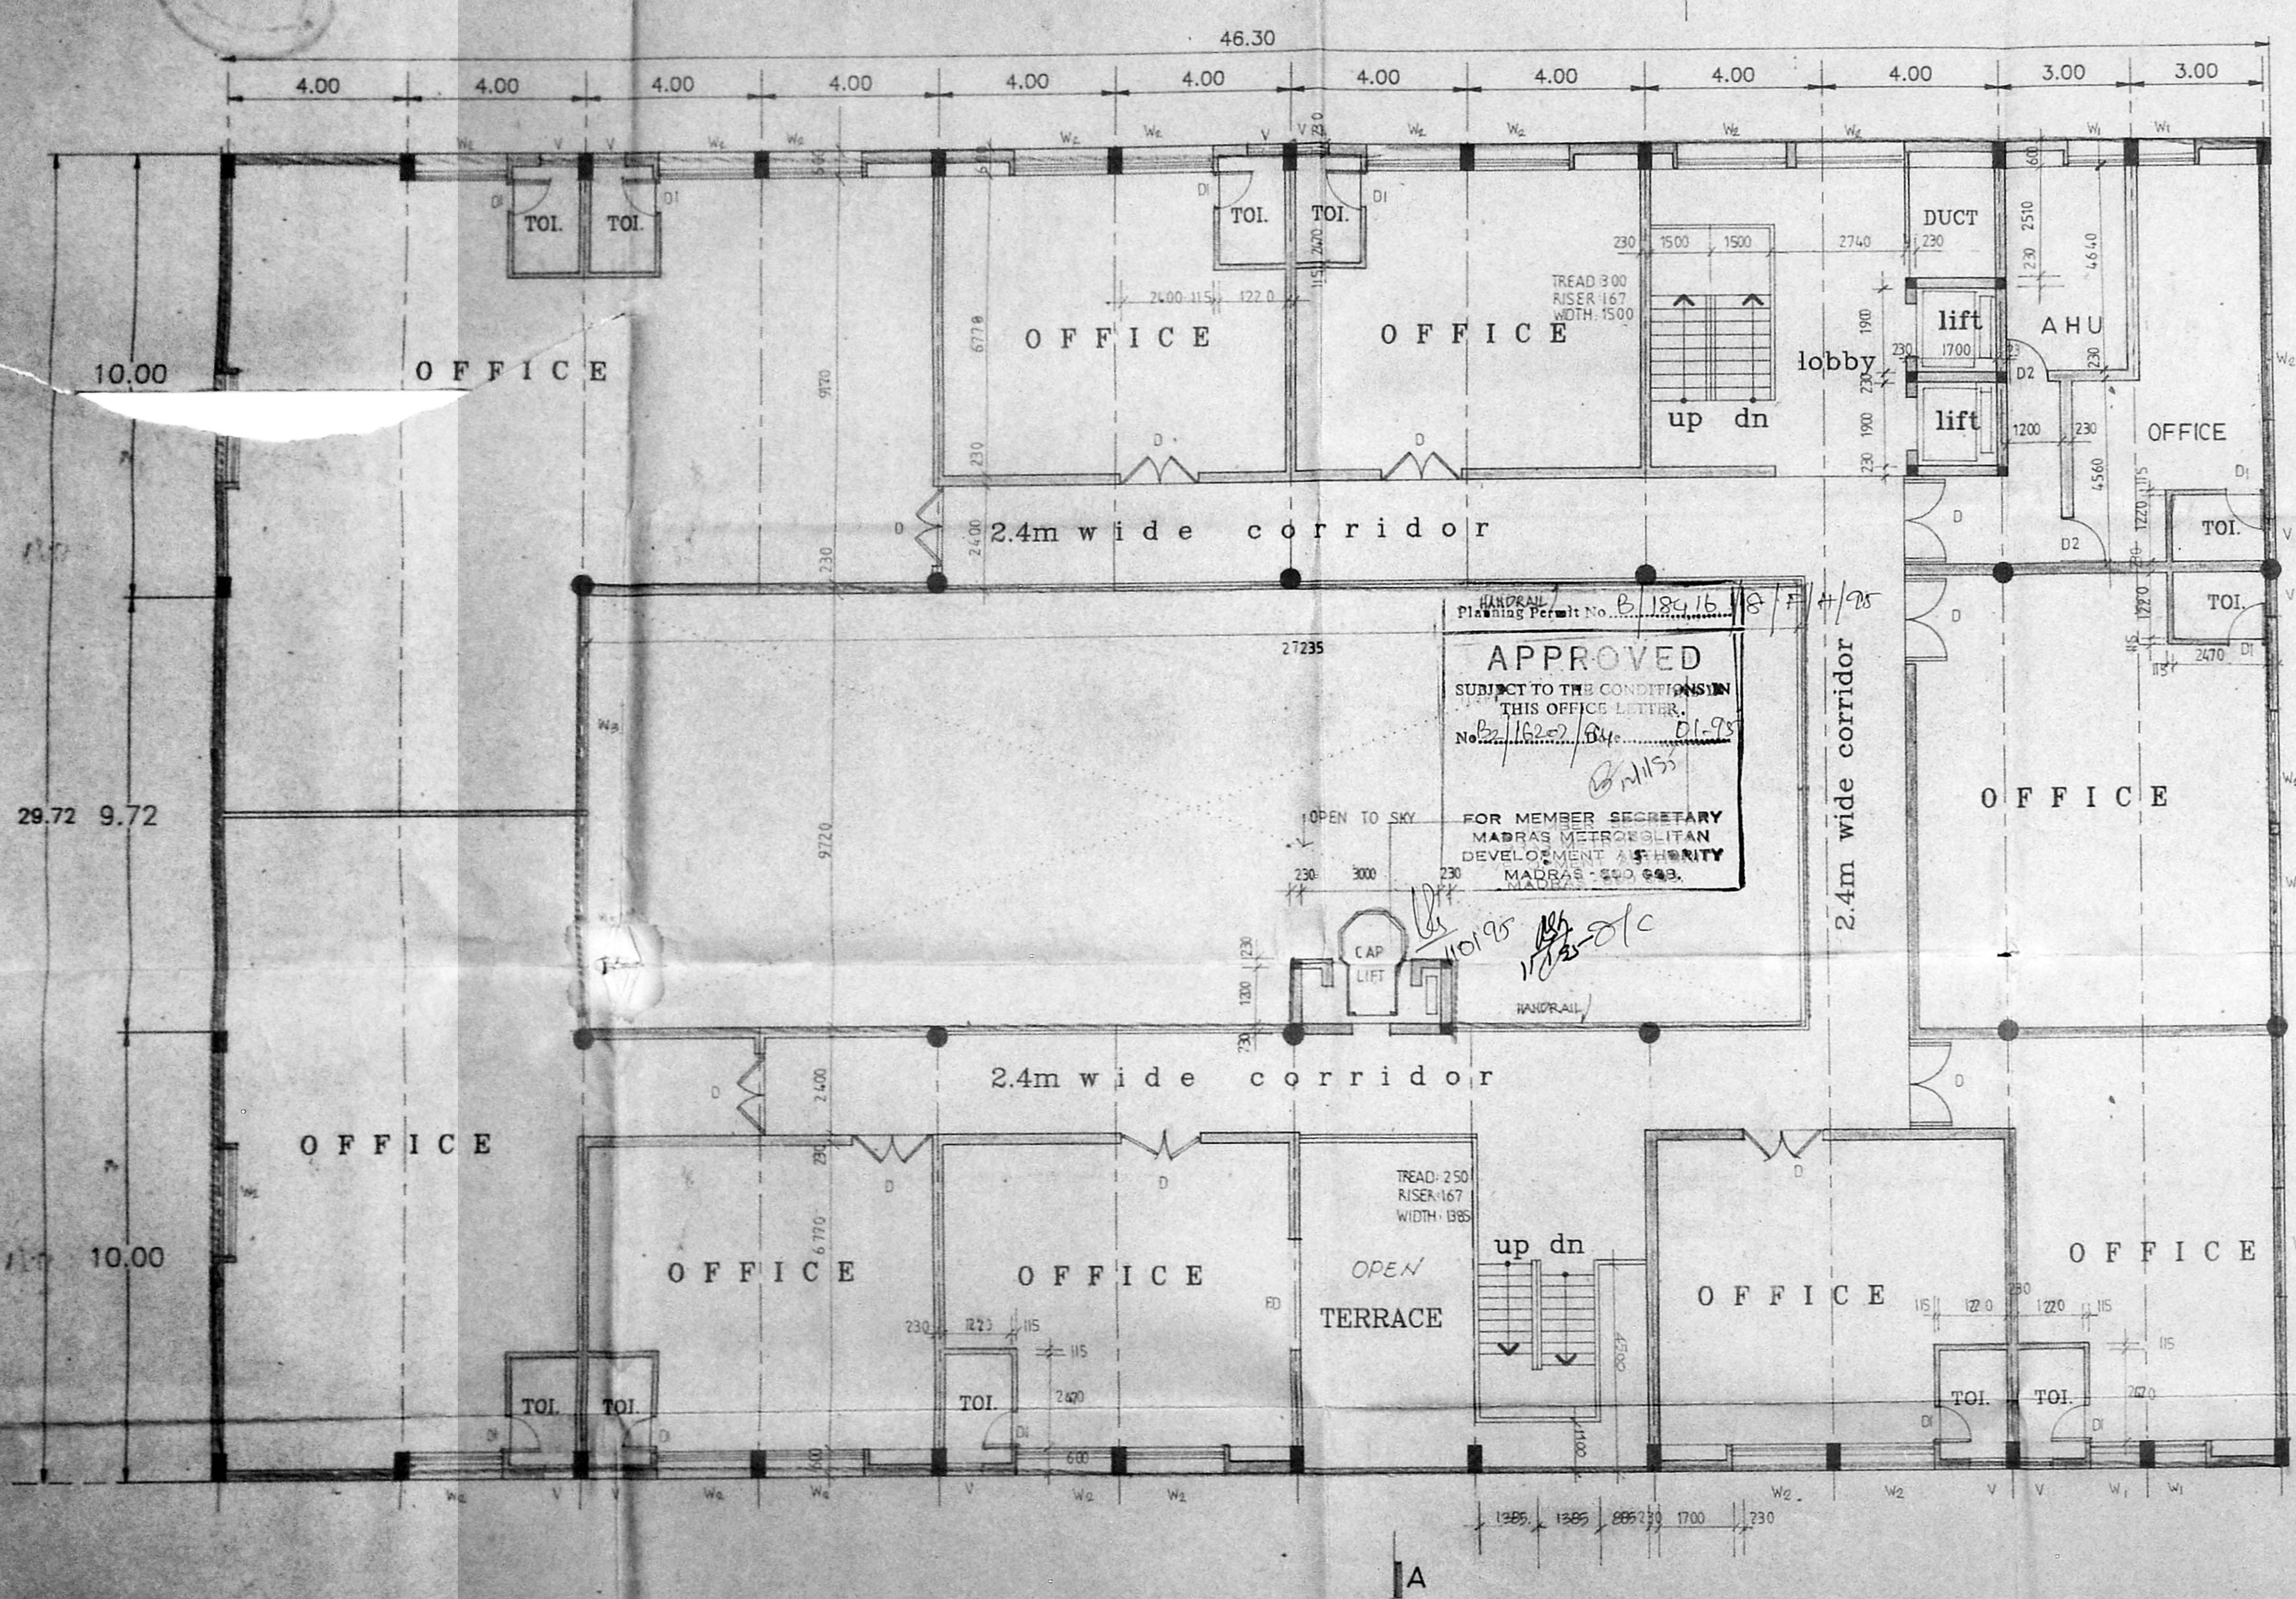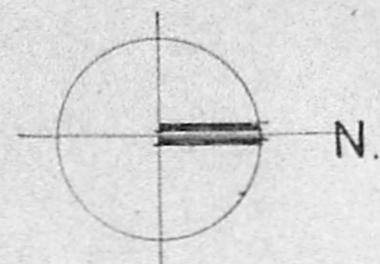

MMDA/IB/PP NO.
 210 B2/1625/184
 PART I
 PART II
 D.P.

DIMENSIONS INDICATED IN THIS DRAWING ARE IN METERS AND MILLIMETERS.

COLOUR CODE REFERENCE.
 PROPOSED WORK.


FOR RBF NIOHI LTD POWER OF ATTORNEY HOLDER.

Prakash Challa


S.A. KHARCHE. BA, DIPL. ARCH, F.I.I.A.
 NO 73 CLASS I LICENSED SURVEYOR.

PROPOSED BUILDING AT DOOR NO 180
 RS. NO 156/5 BLOCK NO: 22
 KODAMBAKKAM HIGH ROAD
 NUNGAMBAKKAM - MADRAS. 34.

THRD FLOOR PLAN.	JOB NO 453	DRG NO C-06
	SCALE 1:100	DATE
KHARCHE & ASSOCIATES. ARCHITECTS AND INTERIOR DESIGNERS 2 RUTLAND GATE VI STREET MADRAS 6		DRAWN

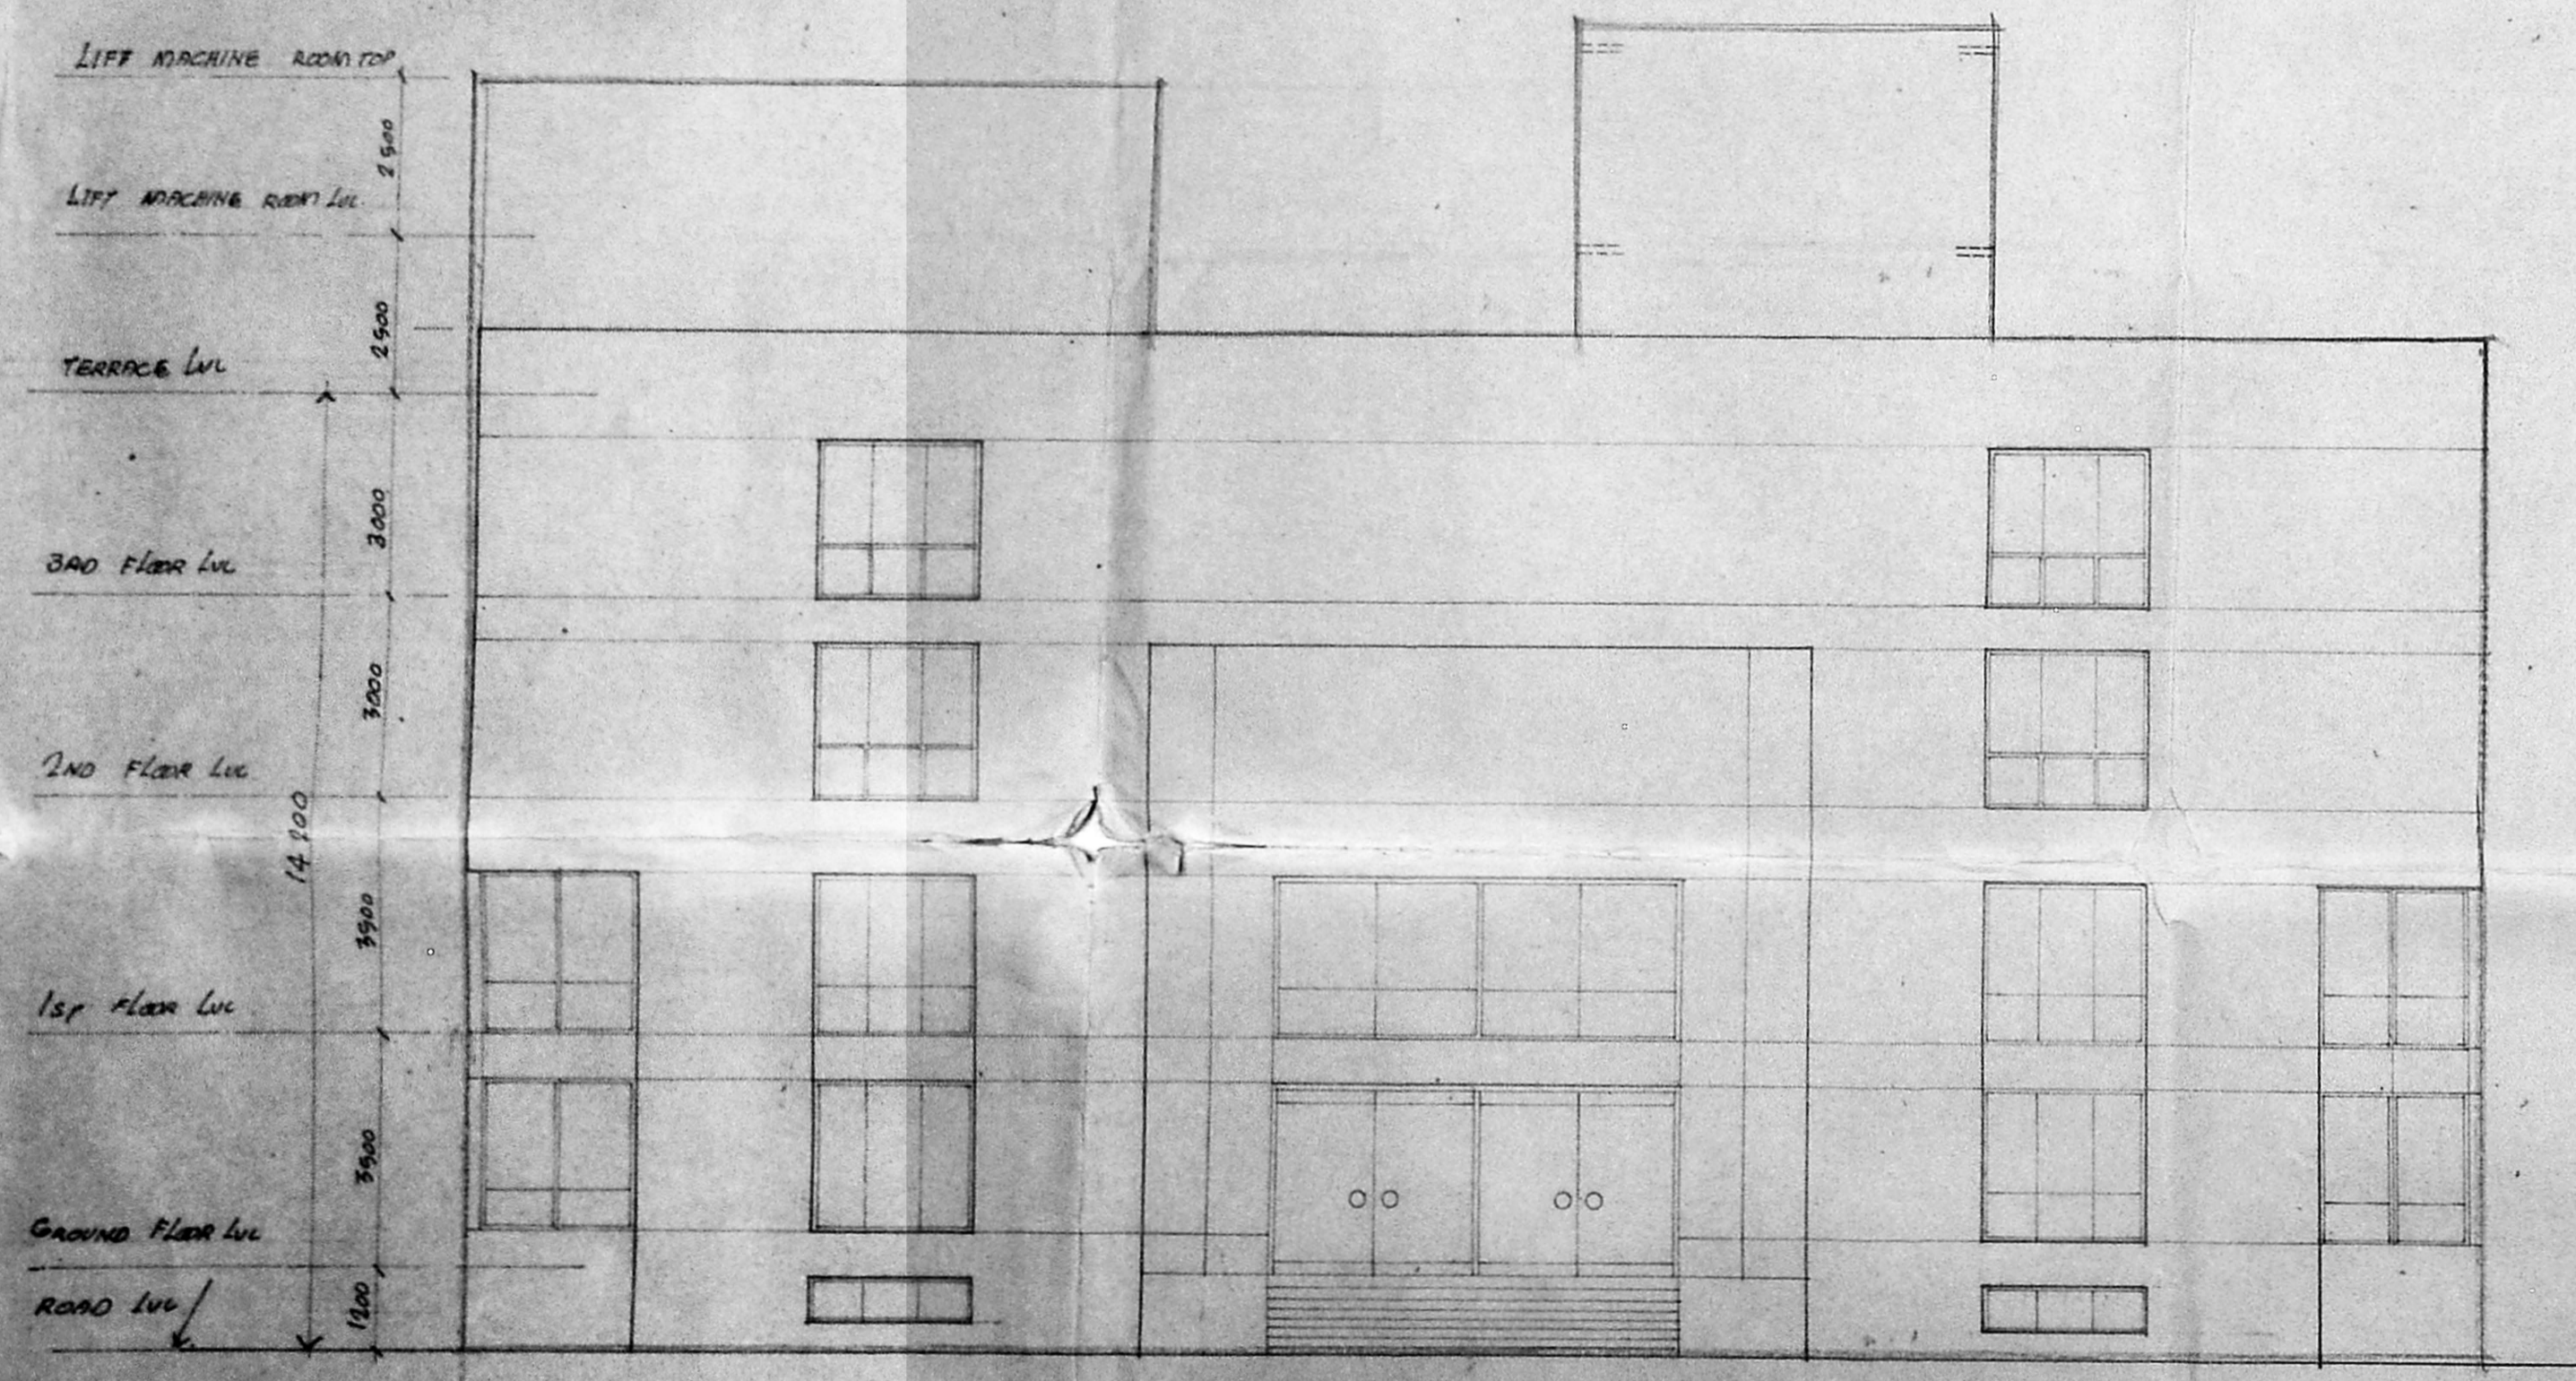

FRONT ELEVATION.

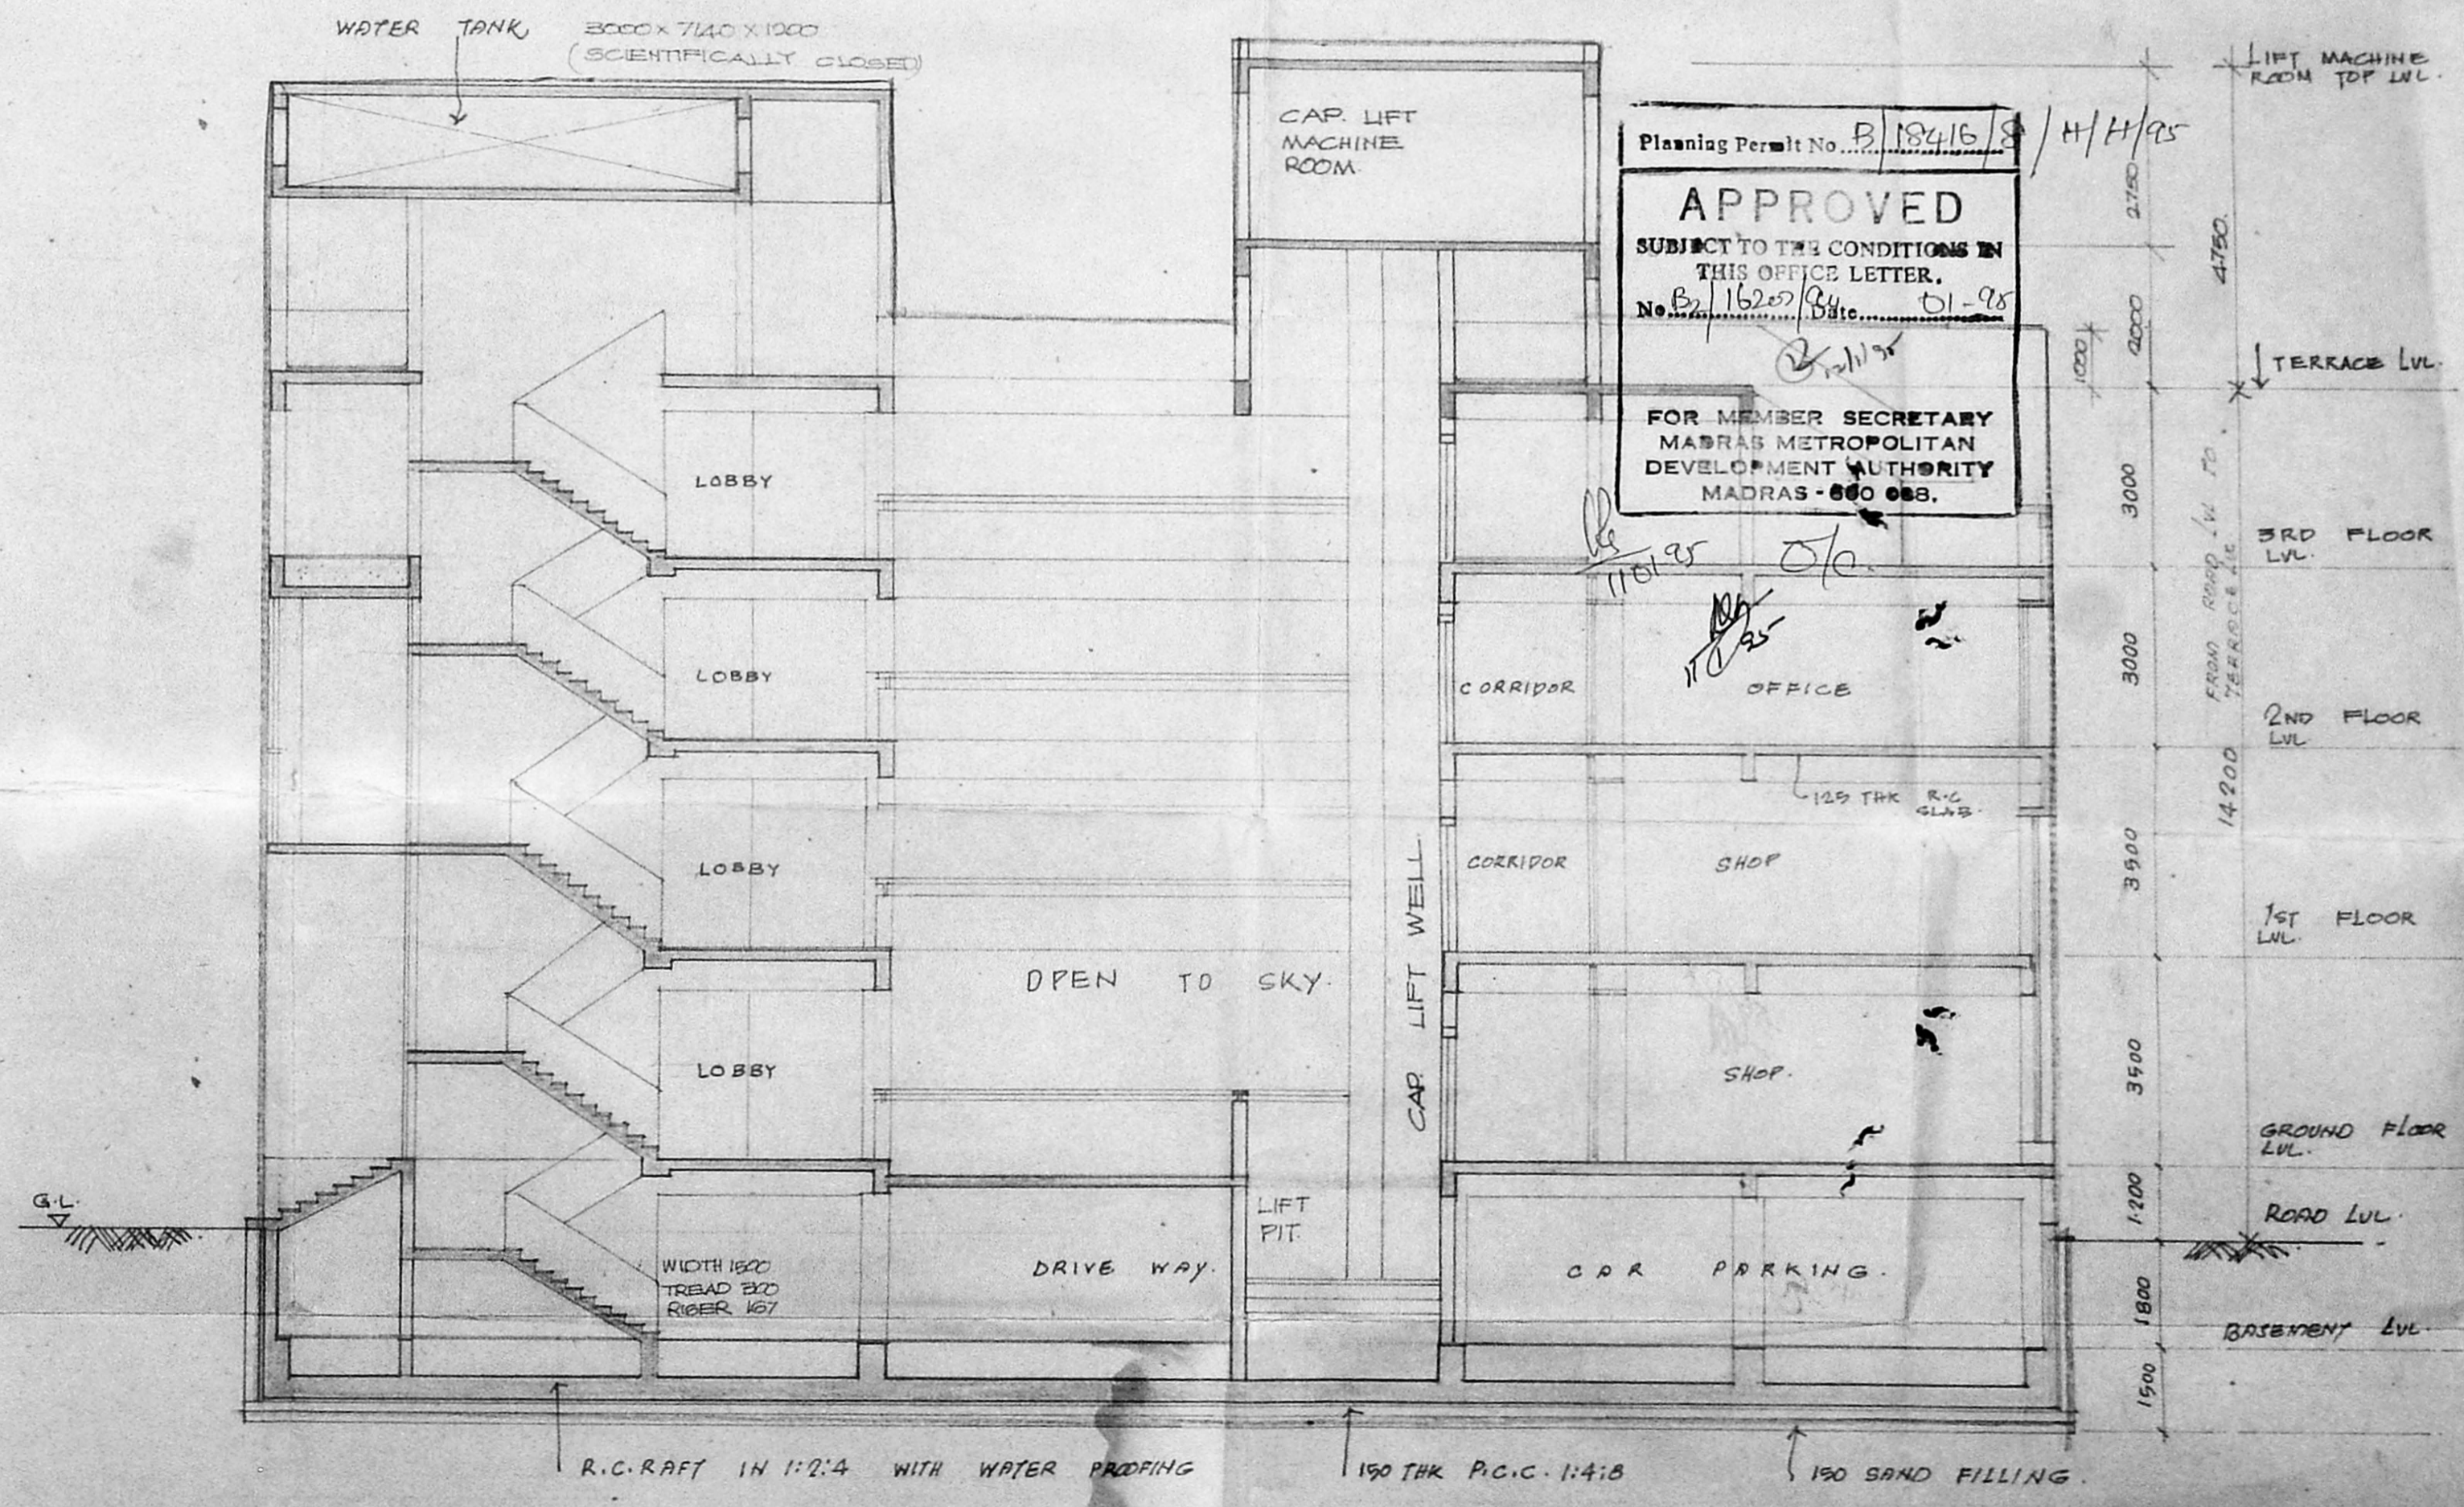

SECTION AA

Planning Permit No. B/156/5/H/H/95
APPROVED
 SUBJECT TO THE CONDITIONS IN THIS OFFICE LETTER.
 No. B/156/5/H/H/95
 FOR MEMBER SECRETARY
 MADRAS METROPOLITAN
 DEVELOPMENT AUTHORITY
 MADRAS - 600 083.

MMDA (B)/PP No. B/156/5/H/H/95
 Part I
 Part II
 D.P.

COLOUR CODE REFERENCE

PROPOSED WORK

FOR RBF NIDHI LTD,
 POWER OF ATTORNEY HOLDER

Prakash Challa

S.A. KHARCHE BA., DIPL. ARCH, FI(A), FRIBA.
 NO. 73 CLASS I LICENCED SURVEYOR

PROPOSED BUILDING AT DOOR NO 180
 RS NO-156/5 BLOCK NO-22
 KODAMBAKKAM HIGH ROAD
 NUNGAMBAK KAM, MADRAS-34.

ELEVATION & SECTION JOB NO. 483 DRG. NO. C-08

SCALE - 1:100

DATE: DRAWN: