




ELEVATION

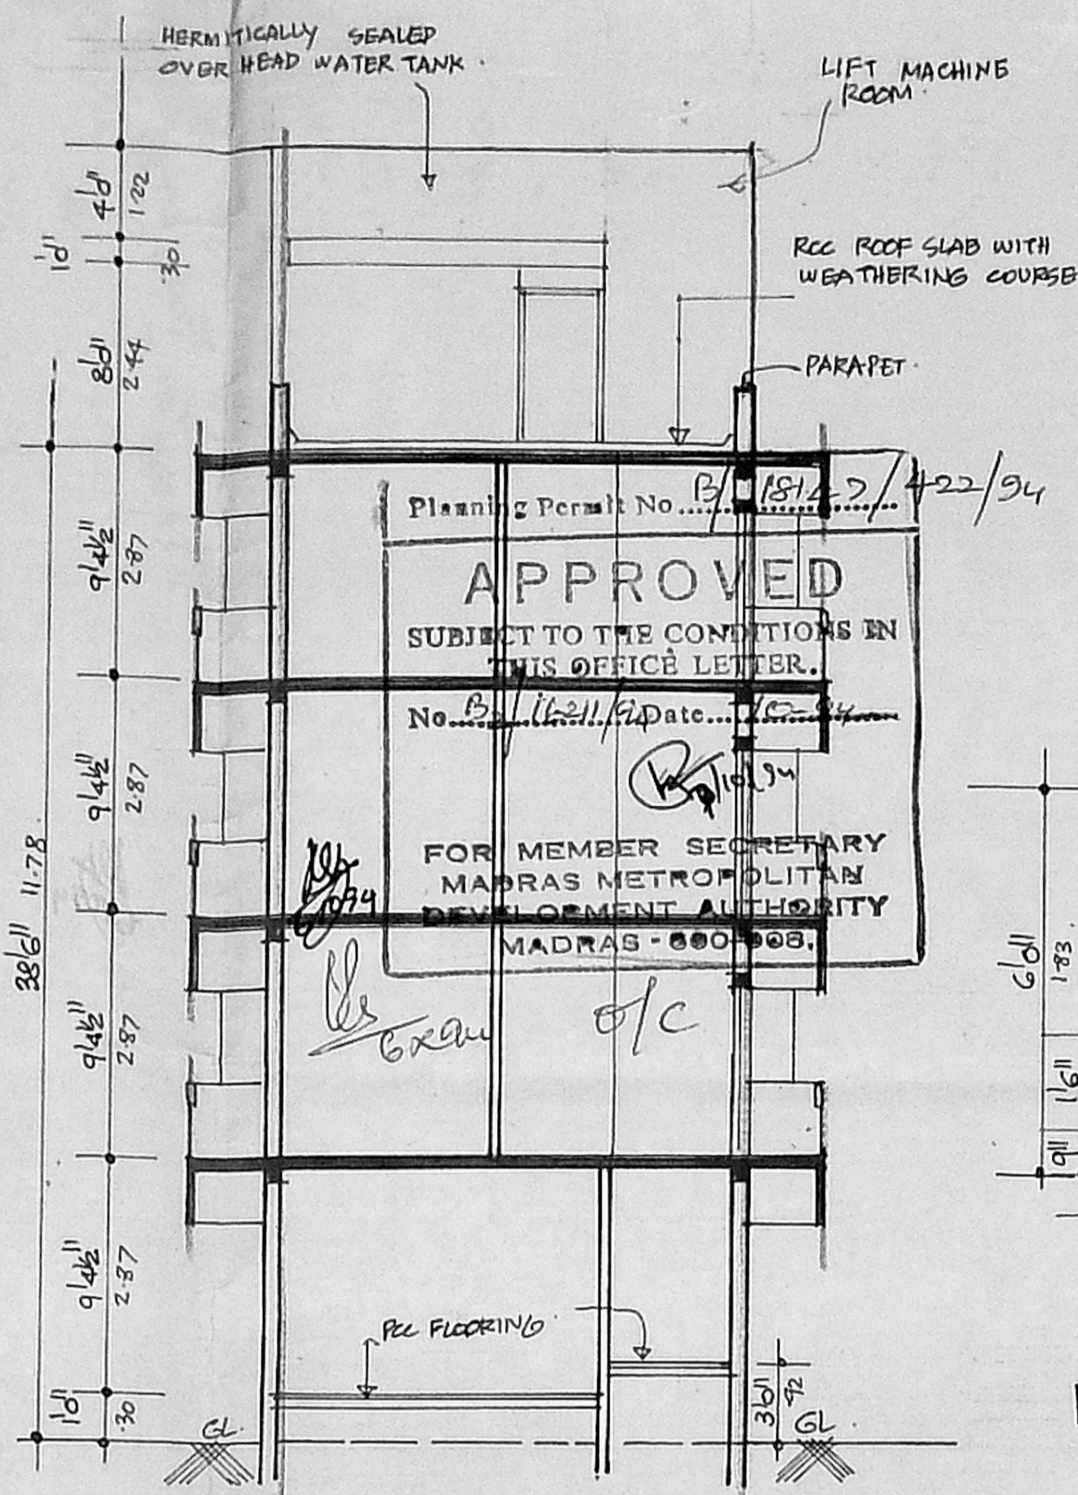

SECTION AT 'A-B'

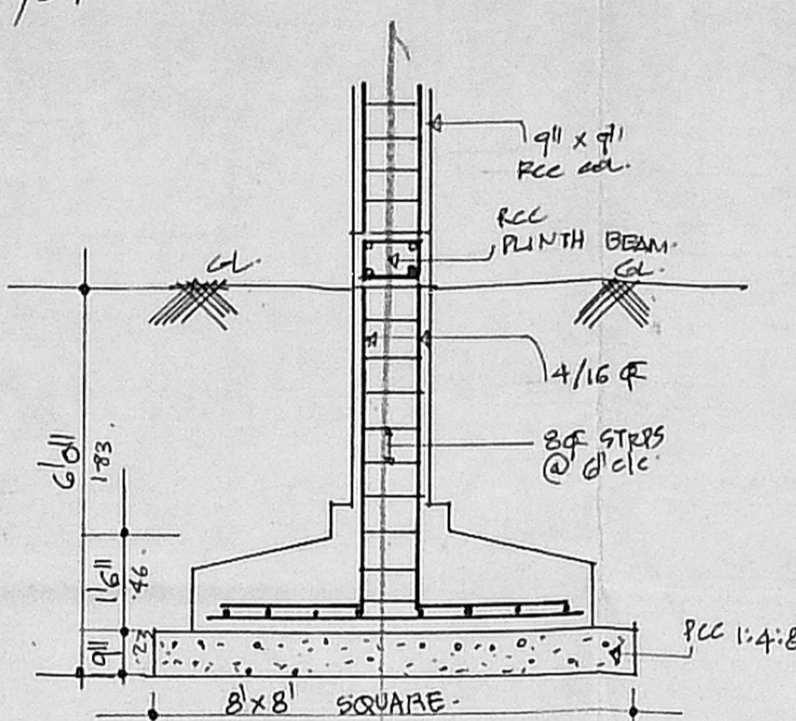

TYPICAL COLUMN FOUNDATION DETAILS.

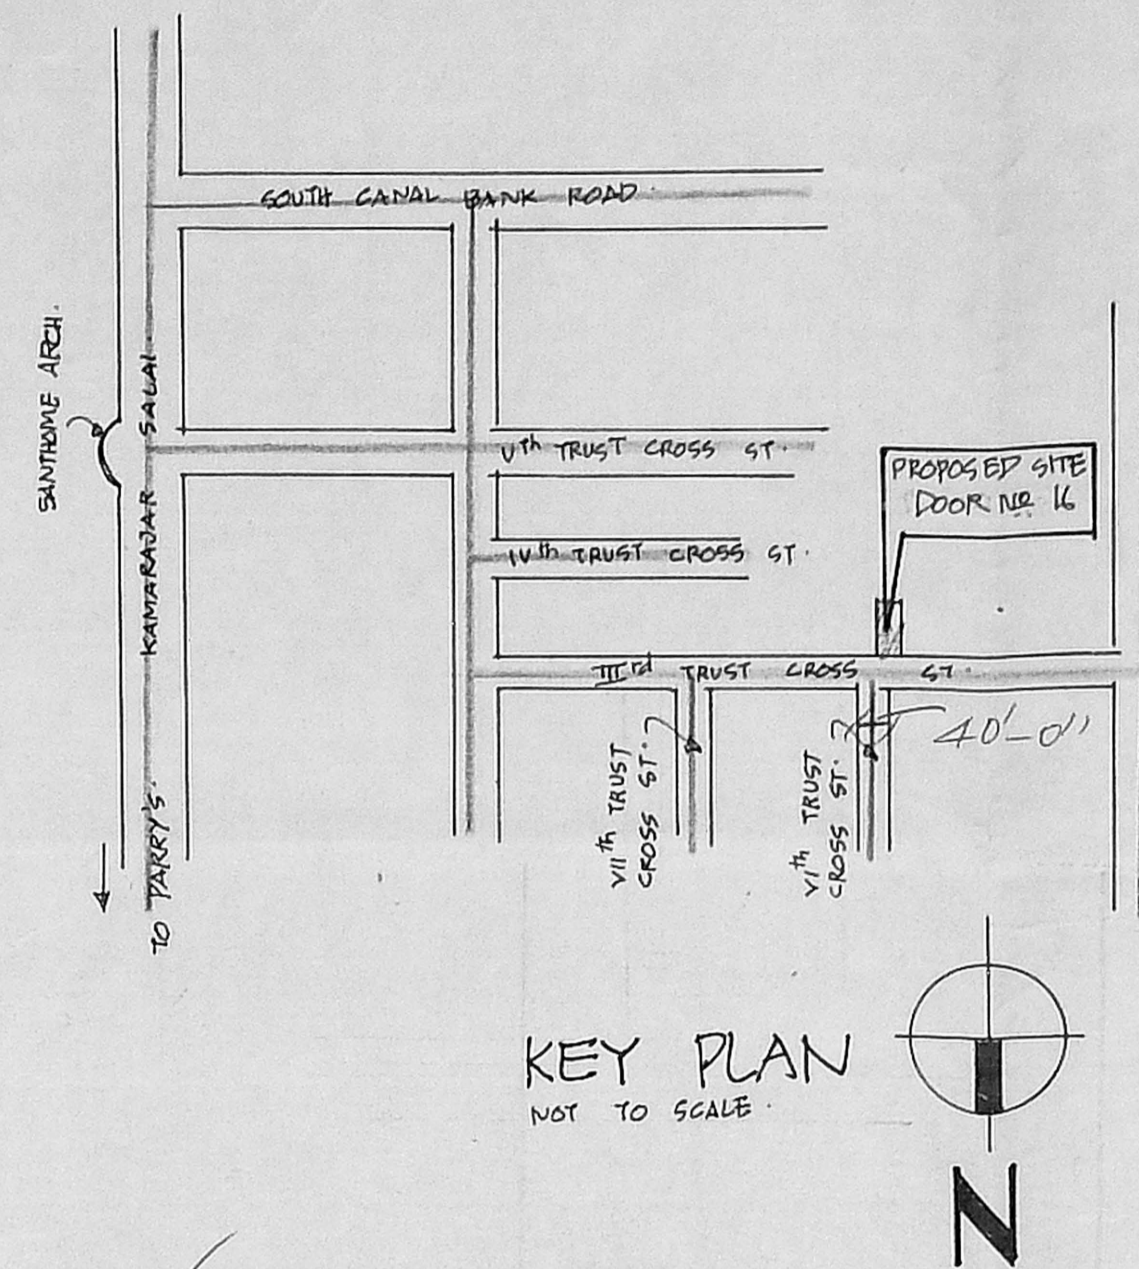

KEY PLAN
NOT TO SCALE

S.L.V ✓
D ✓
W.S.V ✓
Road ✓
Inspection plan
Rajp
10/18/94

SCHEDULE OF JOINERY

D1	DOORS	3 3/4" x 7 1/2"
D2	DOORS	3 1/2" x 7 1/2"
D3	DOORS	2 1/2" x 7 1/2"
W1	WINDOWS	5 1/2" x 4 1/2"
W2	WINDOWS	4 1/2" x 4 1/2"
W3	WINDOWS	4 1/2" x 3 1/2"
V1	VENTILATORS	

MMDA IB/PP NO. B-2/121/12/94
PART I
PART II
D.P.


AREA DETAILS

TOTAL PLOT AREA	377.41 M ²
GROUND FLOOR AREA	140 + 107.0 M ²
FIRST FLOOR AREA	153.0 M ²
SECOND FLOOR AREA	153.0 M ²
THIRD FLOOR AREA	153.0 M ²
TOTAL PLINTH AREA	566.0 M ²
F.S.I	1.49
PLOT COVERAGE	40.5%


COLOUR INDEX

PROPOSALS	---
ROADS	---
BOUNDARY	---


PLAN SHOWING THE PROPOSED FLATS AT PLOT NO. 427, DOOR NO. 16, IIIrd TRUST CROSS STREET, T.S. NO. 4436/120, BLOCK NO. 98, MANDAVELI PAKKAM, MYLAPORE MADRAS. CORPORATION DIVISION NO.

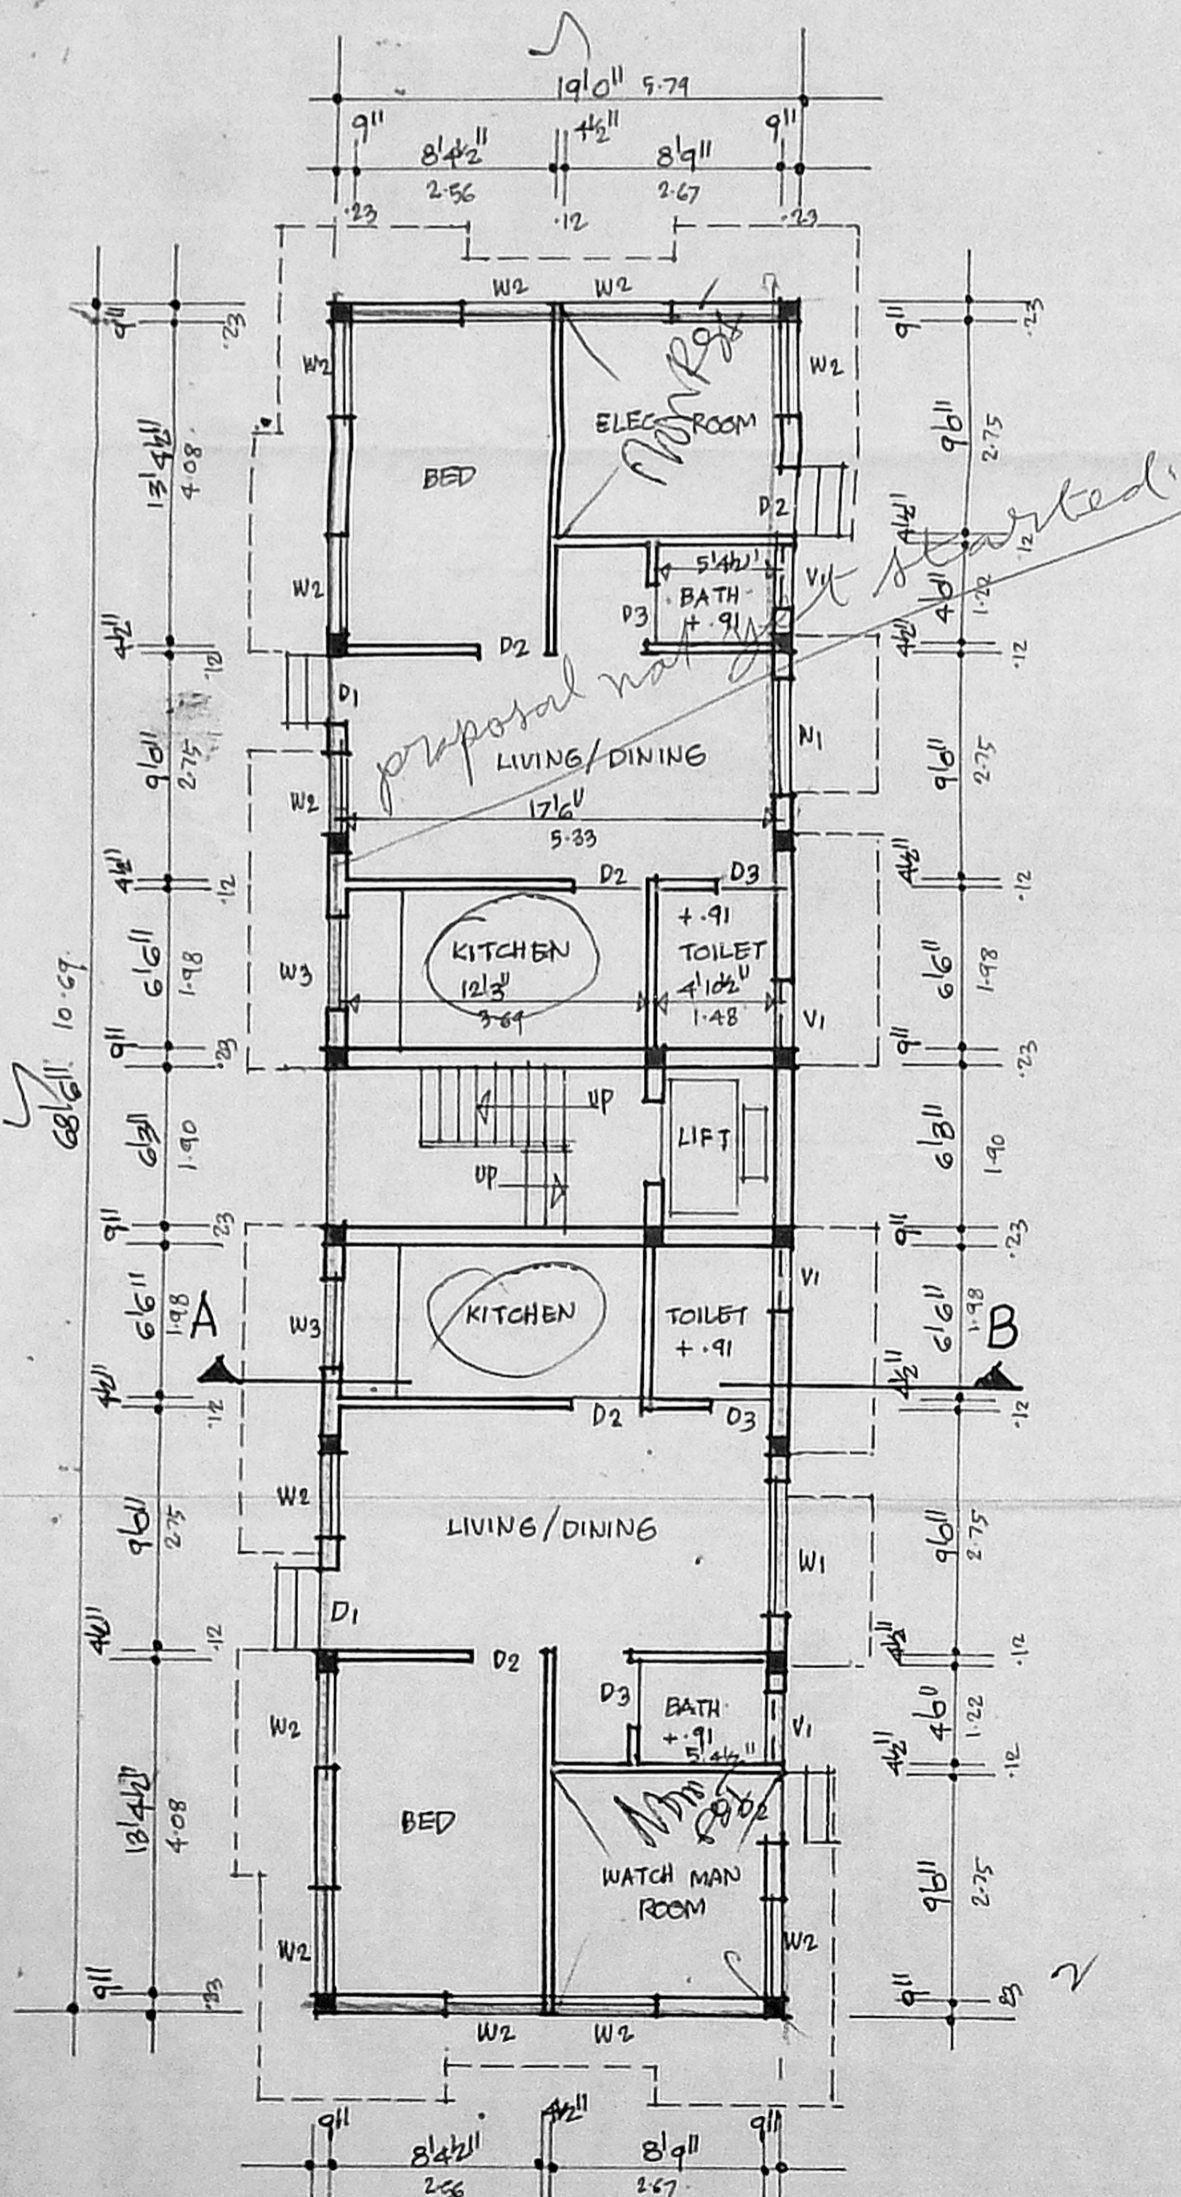


GROUND FLOOR PLAN

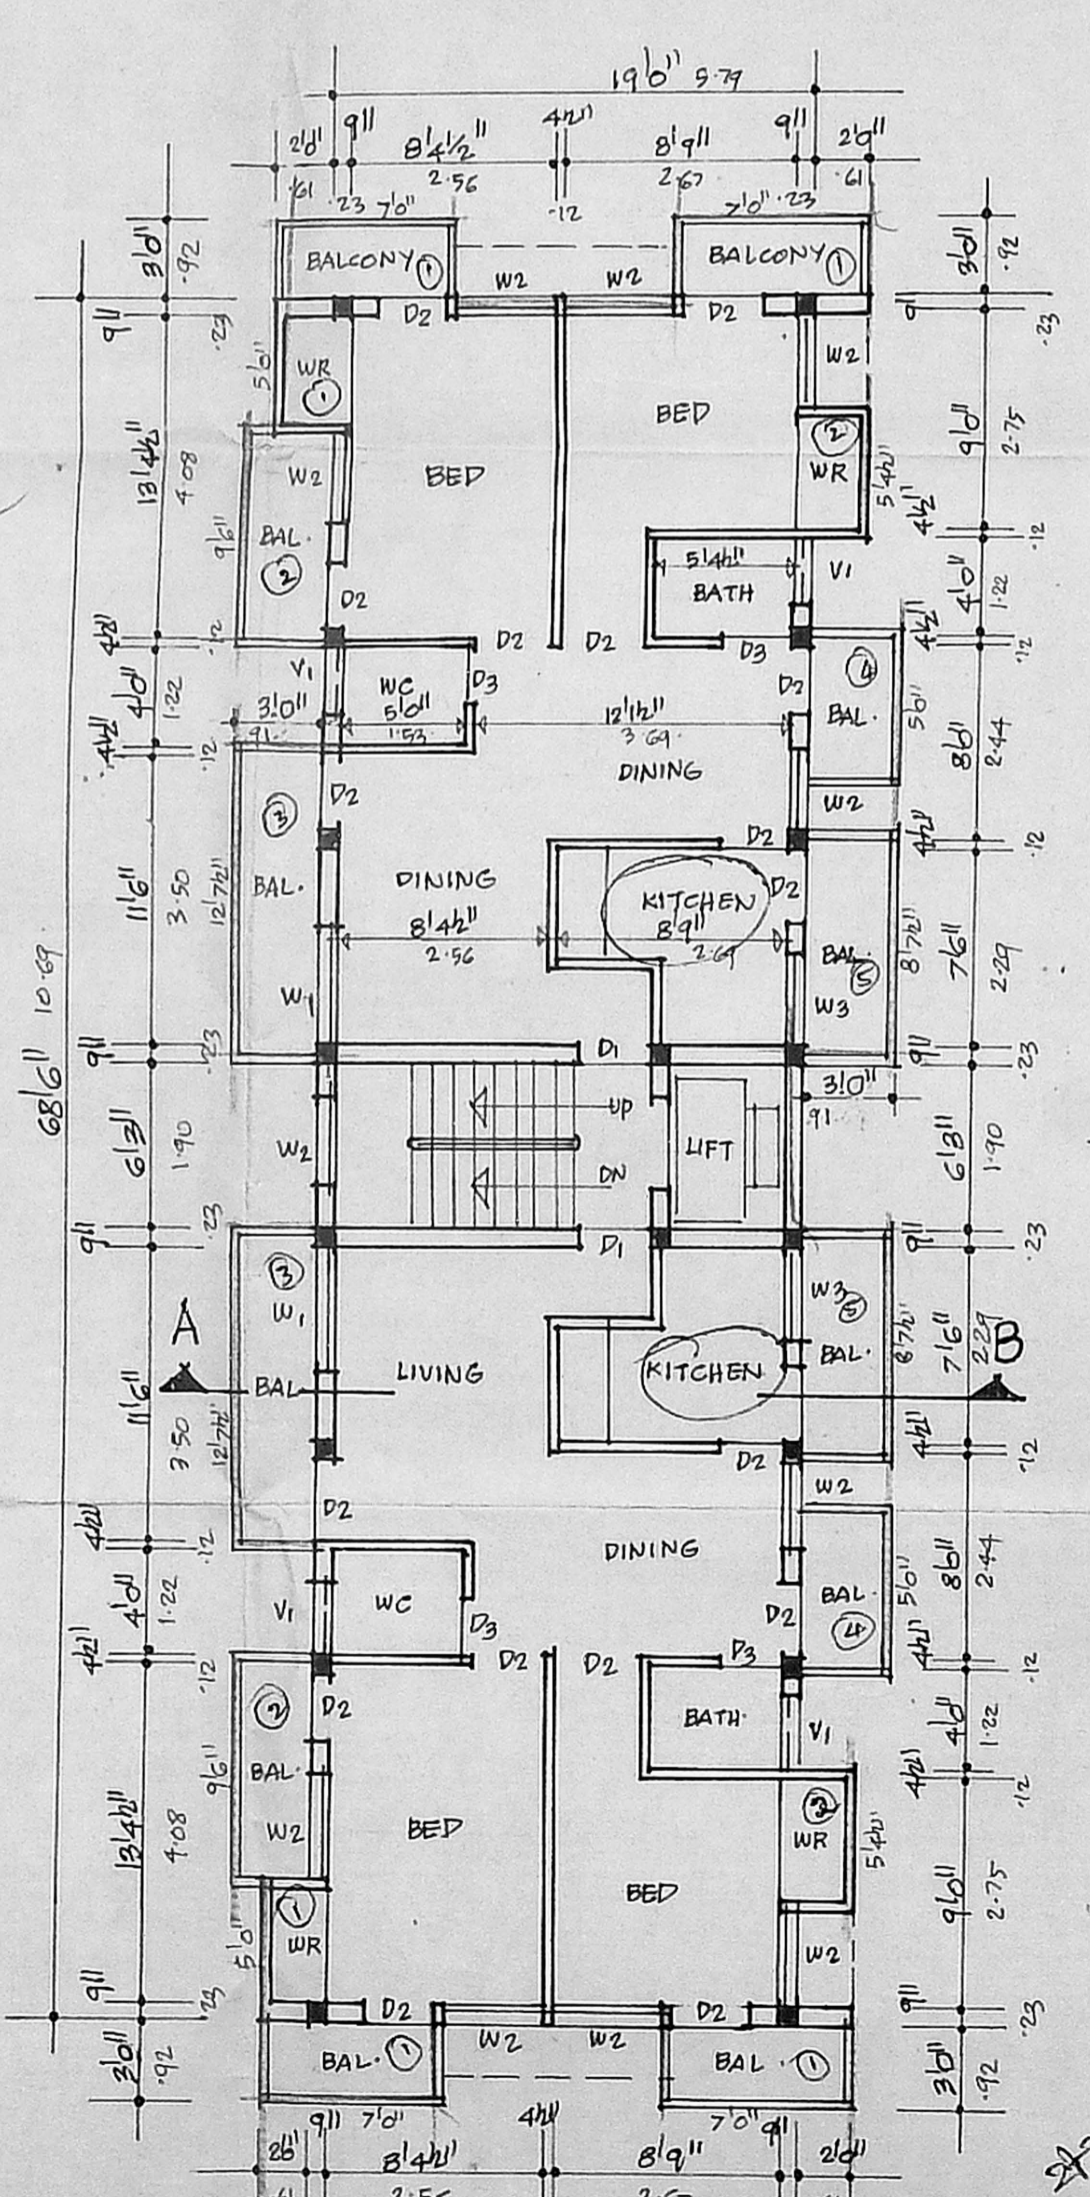

TYPICAL FIRST, SECOND & THIRD FLOOR PLAN

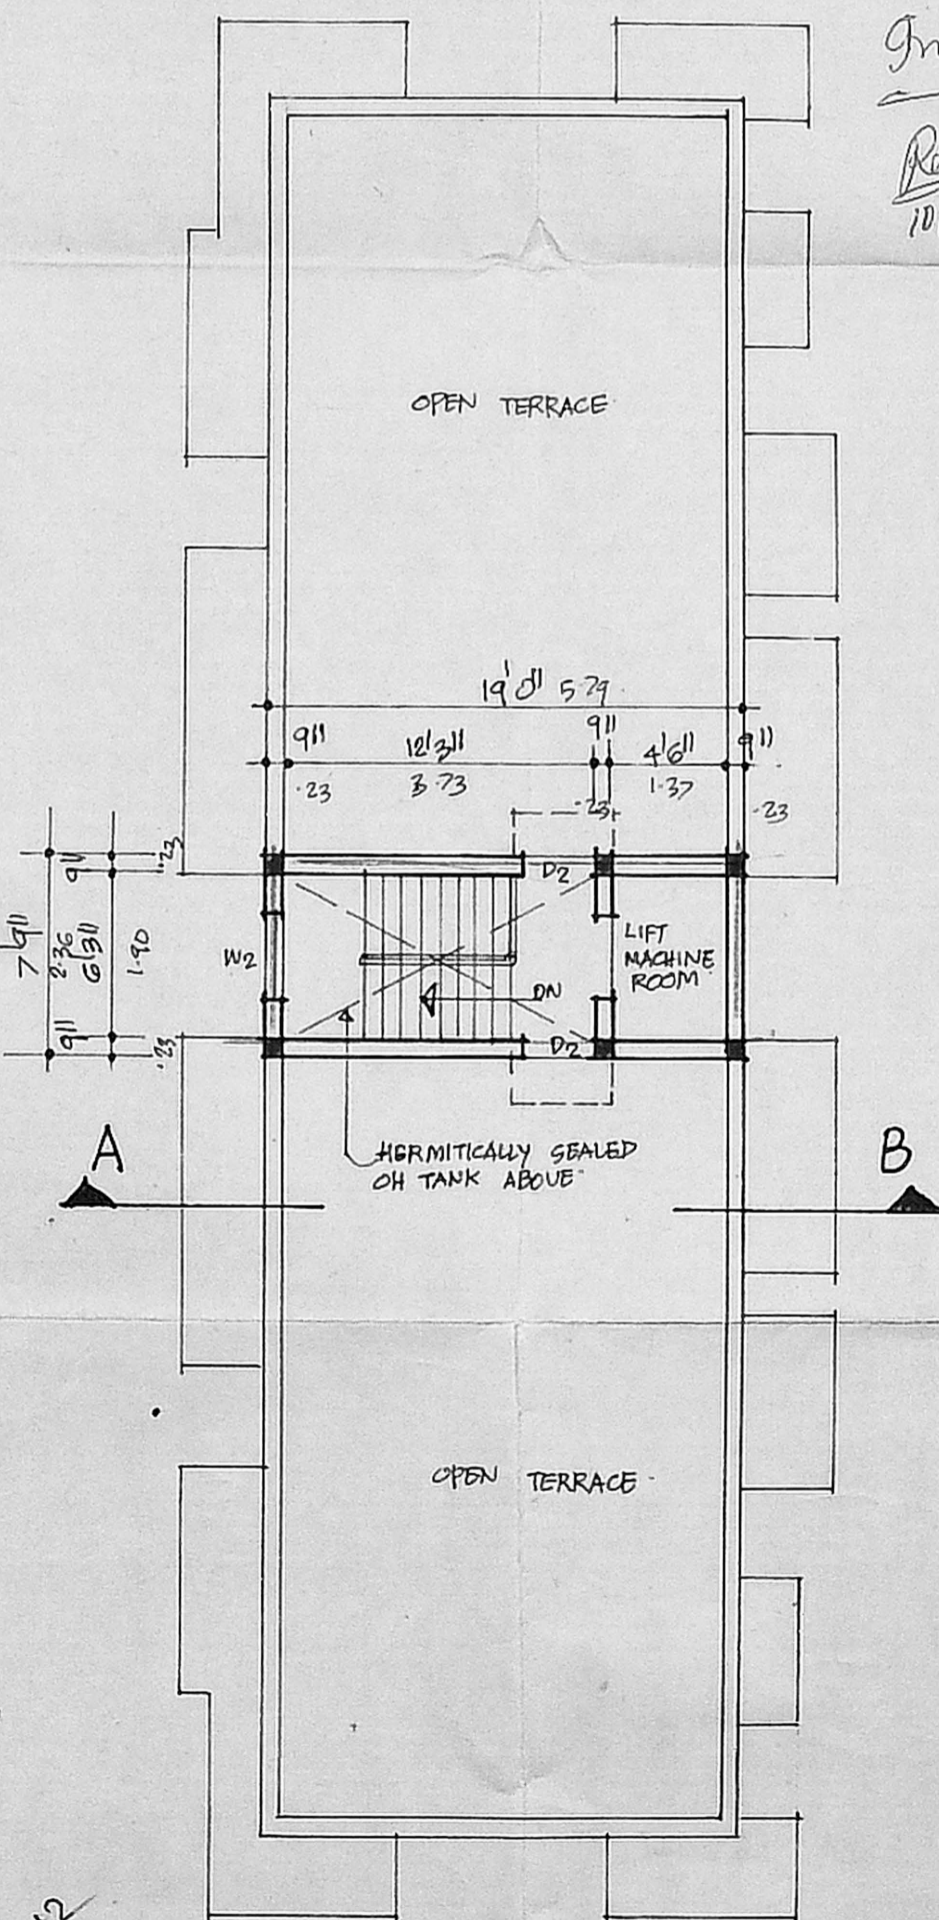

TERRACE PLAN

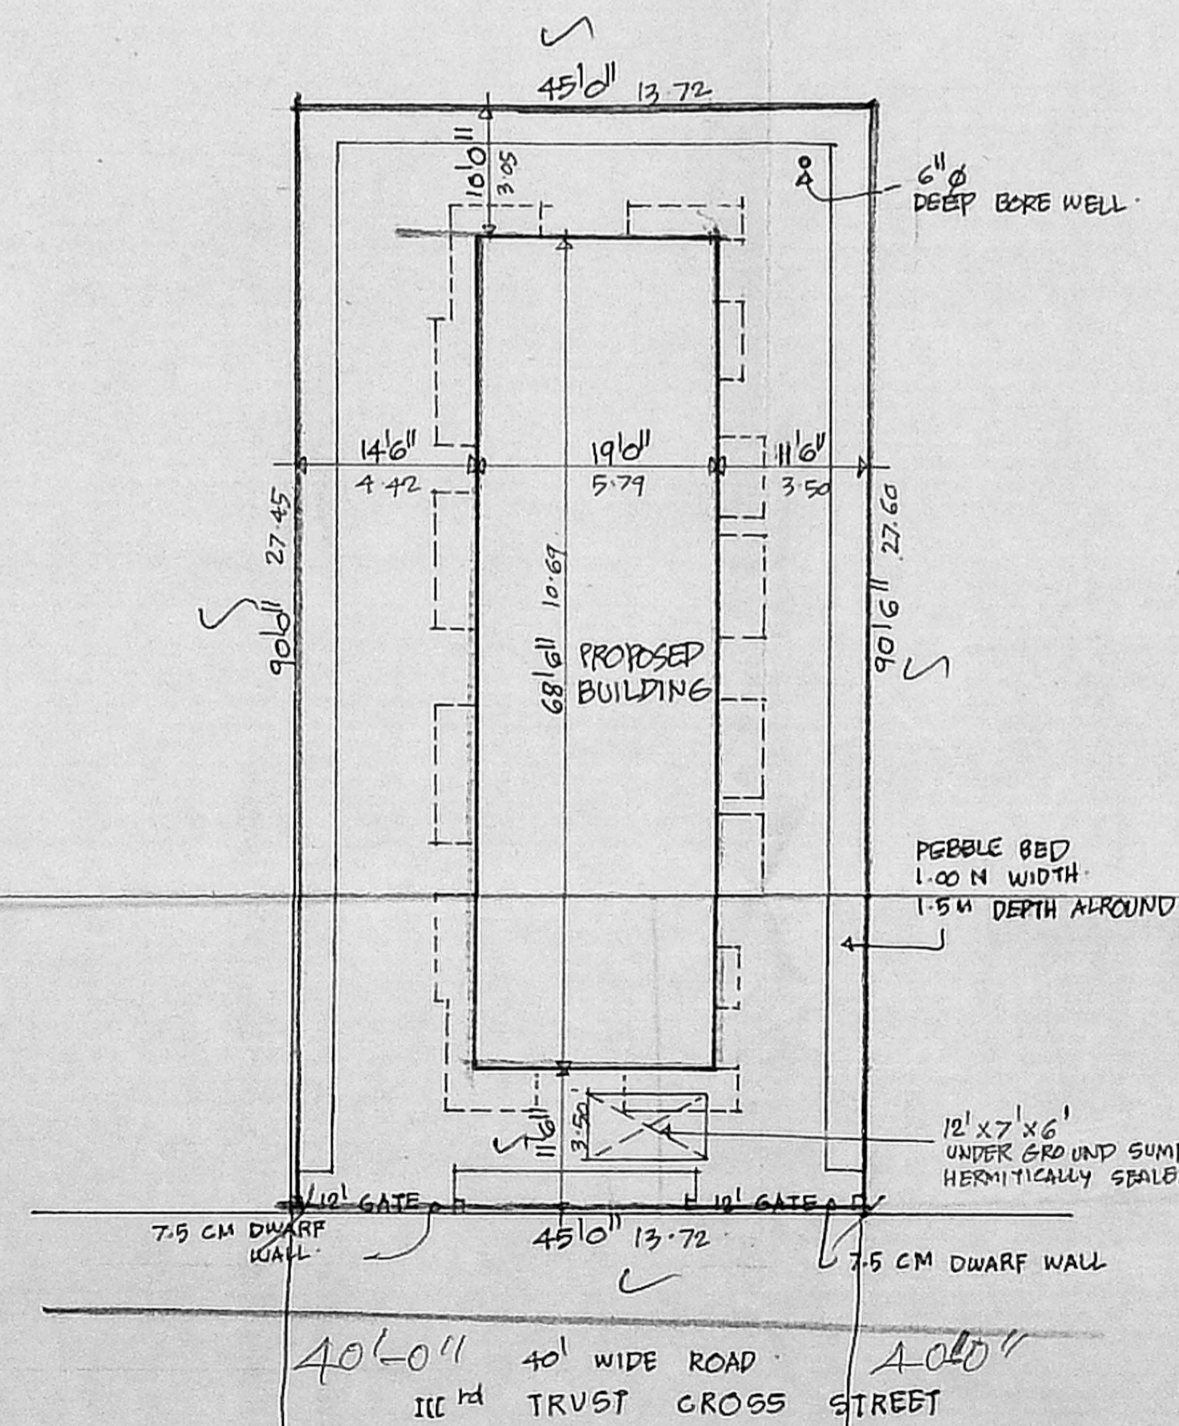

SITE PLAN
SCALE 1:200 (1" = 160')

SCALE 1" TO 80'

SIGNATURE OF OWNER

R. Rajalakshmi

S. Durairam
S. DURAIRAM
B.E., A.M.I.S.E., F.I.V., F.I.L., Arch.
Chartered Engineer, Valuer, Industrial Consultant,
Registered Architect, License Engineer &
Licenced Surveyor, Corporation of Madras.
14, 'Sri Vinayak' Kilpauk Garden Colony Extn.
Madras-600 010. Ph. No: 612683. Off: 8267350.

LICENSED SURVEYOR