


Revised Plan
2/19/94
22/166


Revised Plan
Dt. 6/1/84
M.M.D.A. B/PP NO.
B-2/1660/84
PART I
PART II
A.P. I.P.

B/18216/208/P/M/95
Planning Permit No.
APPROVED
SUBJECT TO THE CONDITIONS IN
THIS OFFICE LETTER.
B-2/1660/84 Date - 4-85
FOR MEMBER SECRETARY
MADRAS METROPOLITAN
DEVELOPMENT AUTHORITY
MADRAS - 600 008.

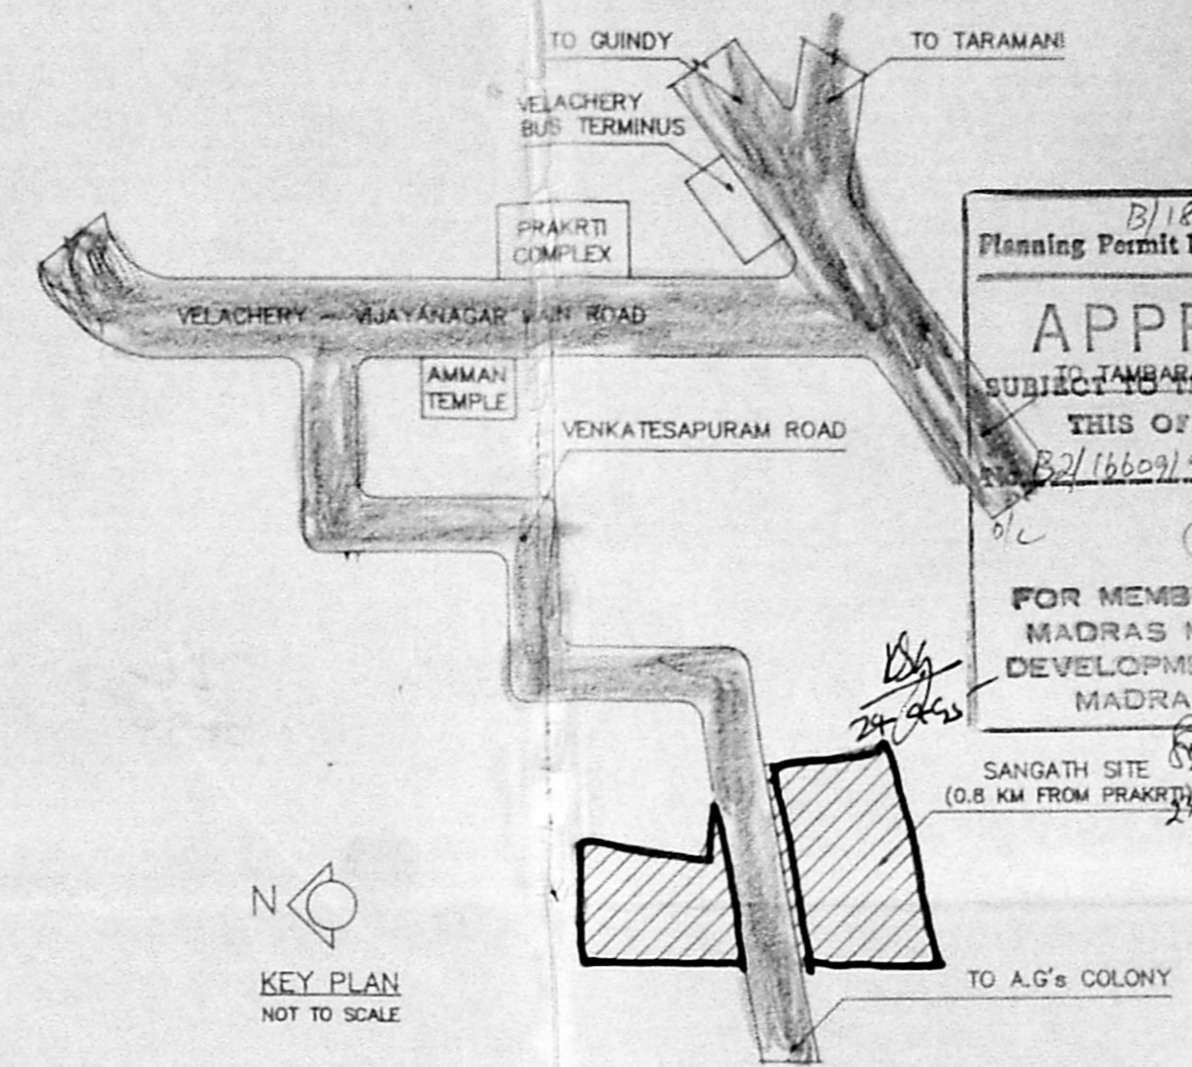


KEY PLAN
NOT TO SCALE


AREA STATEMENT			
PLOT AREA	14,250.34 M ²		
BUILT UP AREA	21263.14726 M ²		
COLOUR INDEX			
PROPOSED CONSTRUCTION	①		
BOUNDARY OF SITE	●		
ROAD	⊙		
O.S.R.	○		
R NO	DATE	REVISION	INITIAL

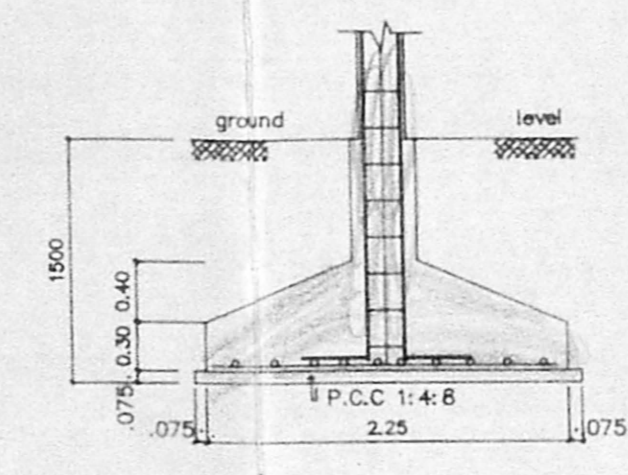


SECTION - XX

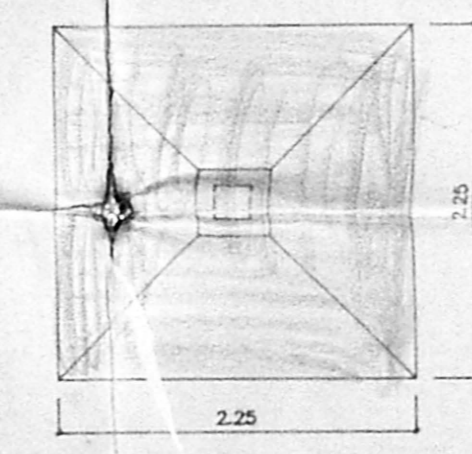


PLAN OF FOUNDATION
SCALE 1:50

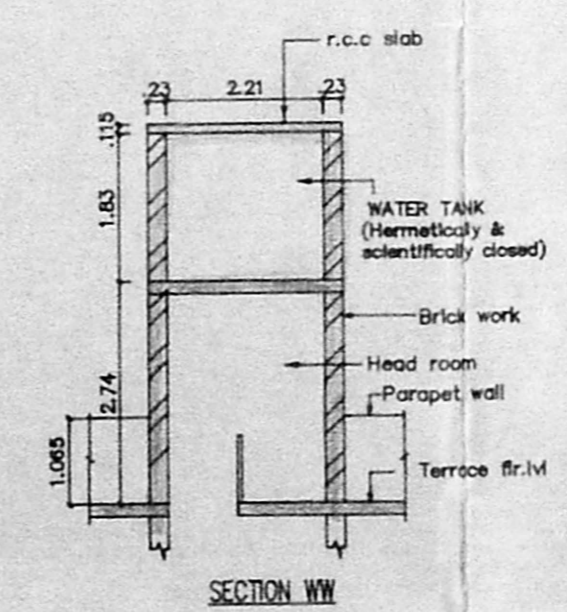

SECTION WW
SCALE 1:100

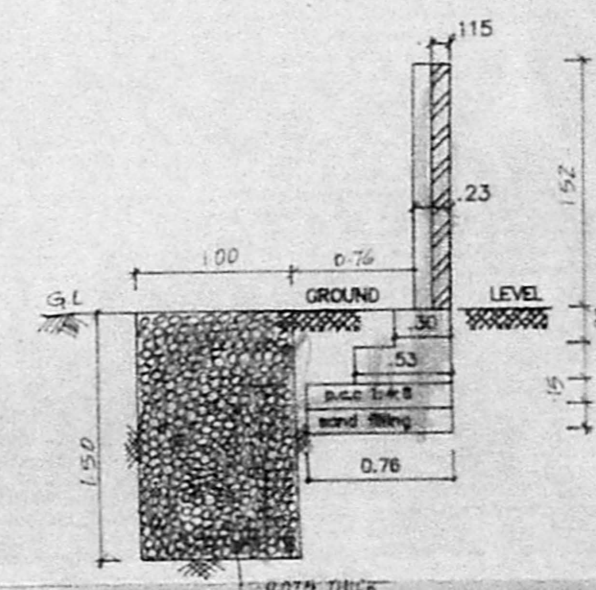

SECTION CC OF
COMPOUND WALL &
PERCOLATION PIT
SCALE 1:50

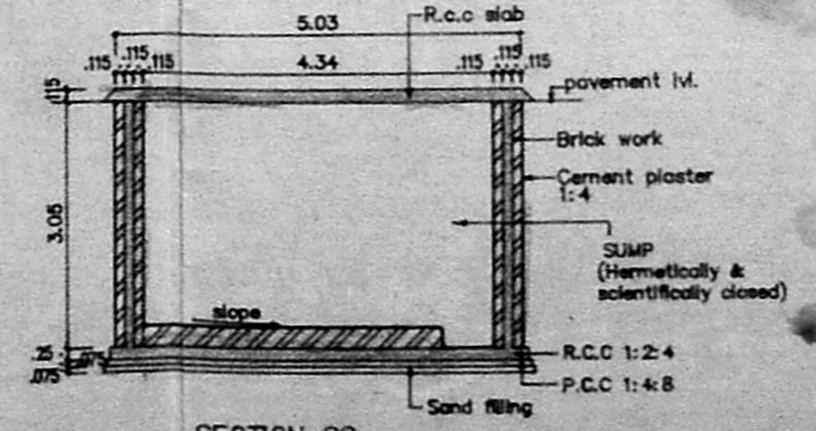



SECTION SS
SECTION OF SUMP
SCALE 1:100

PROPOSED CONSTRUCTION
OF FLATS AT
S.Nos 503,504/2 (PT) 505/4 (PT)
AND 506/1 (PT)
VELACHERY, MADRAS 600 042
VILLAGE 137
TALUK: MAMBALAM GUNDIRY
CORP.DIV. No: 148
ZONE: 10


OWNER'S SIGNATURE

R. MURALI, B.Arch. & A.A.
Registered Architect
CA/9/119749


LICENSED SURVEYOR

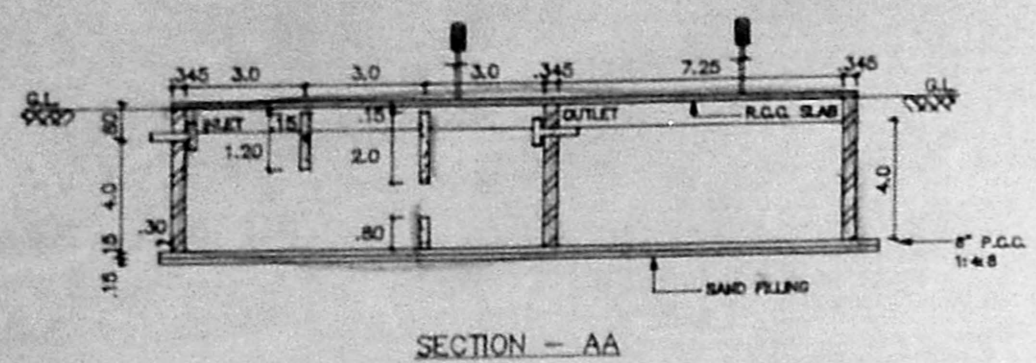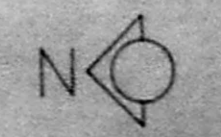


SECTION - AA

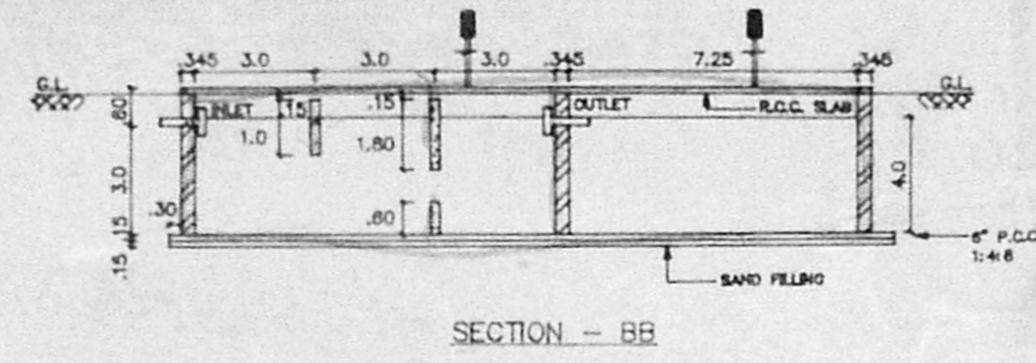


SECTION - BB

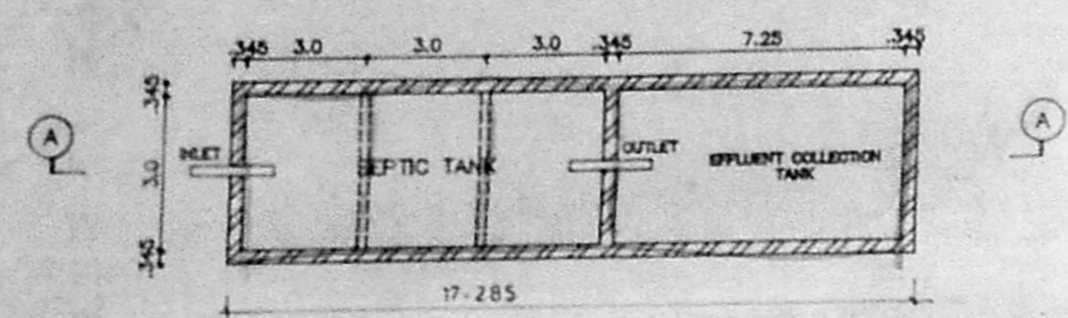

PLAN OF SEPTIC TANK 1
SCALE 1:200

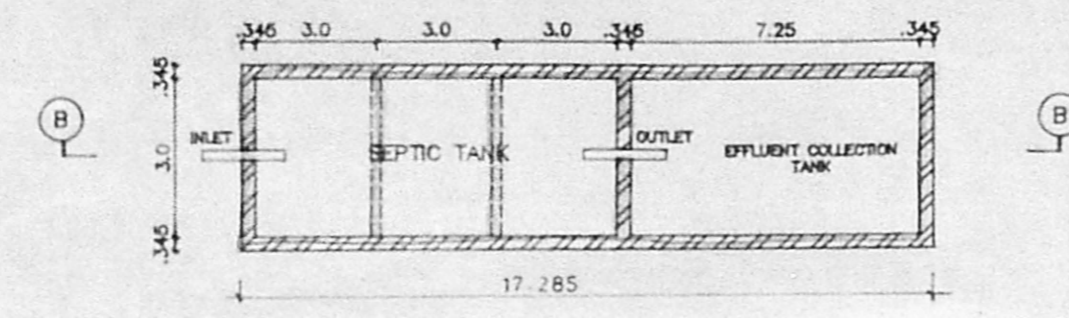

PLAN OF SEPTIC TANK 2
SCALE 1:200

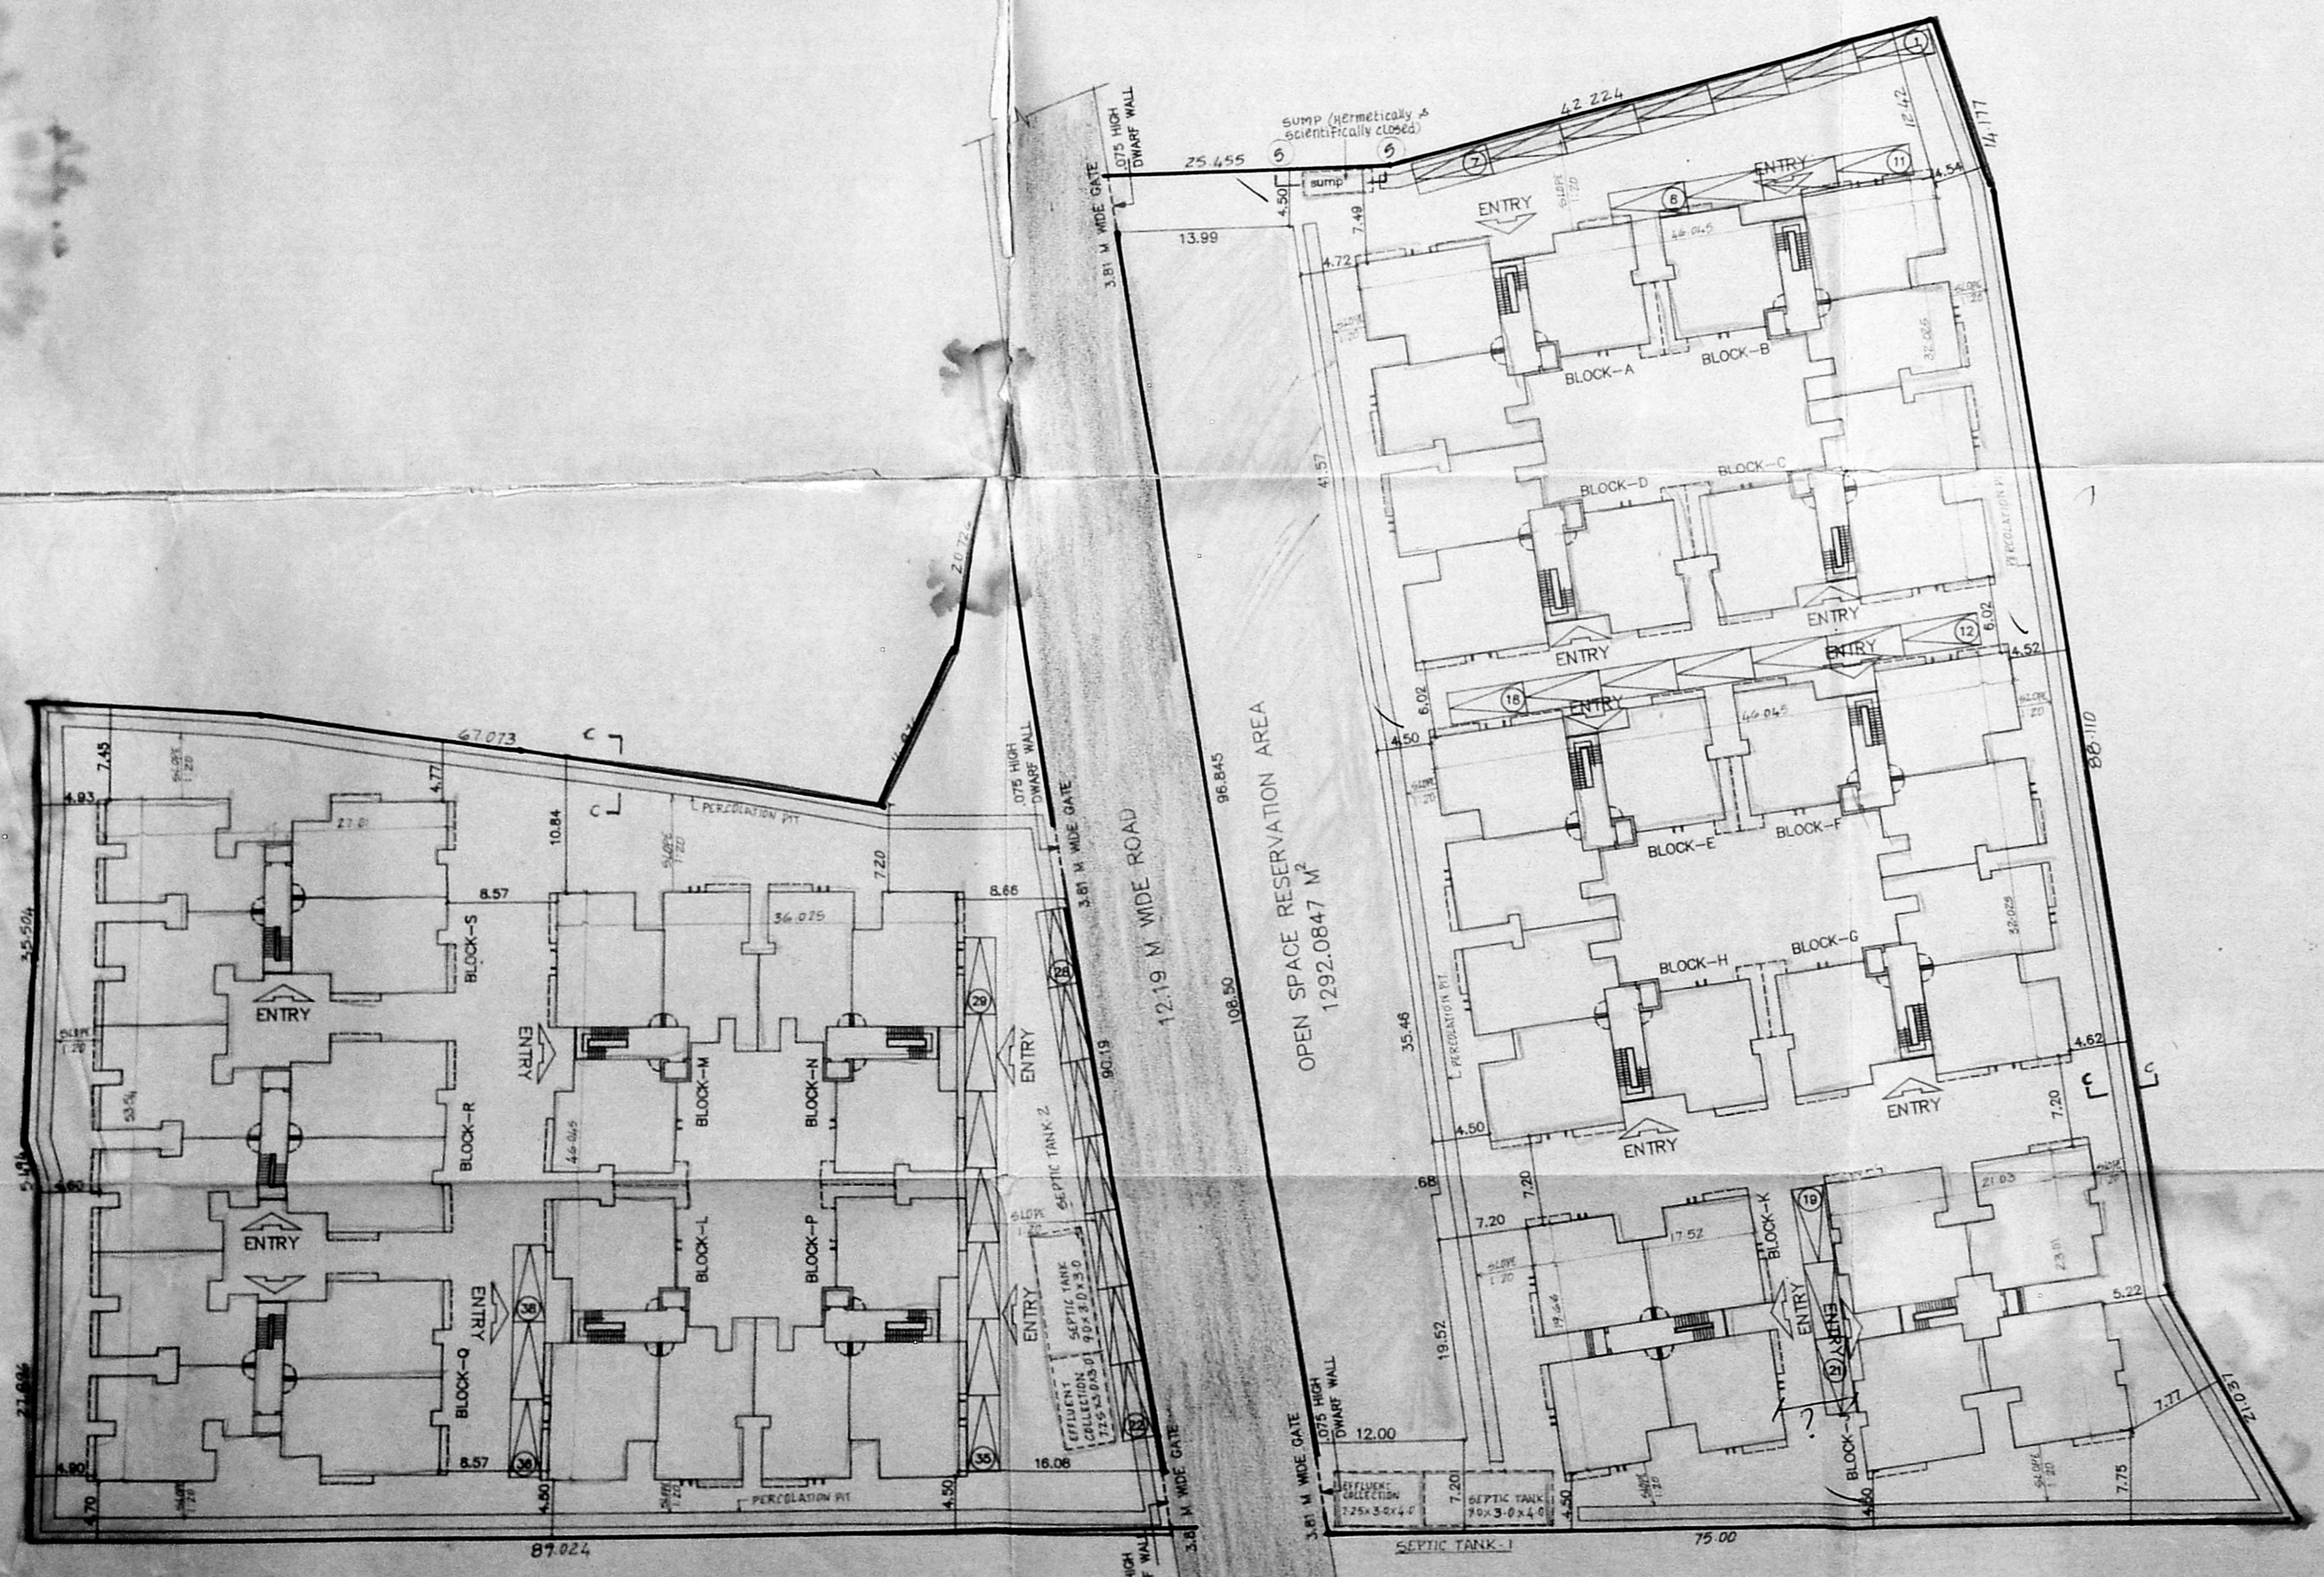

SITE PLAN
SCALE = 1:400

22-01 x 12.19 = 268.278
12.335 x 102.748 = 1266.11

100 ft.
18.5 x 12.00 = 222

Planning Form No. B/15814/209/B/M/155
APPROVED
 SUBJECT TO THE CONDITIONS IN THIS OFFICE LETTER.
 No. B/15814/209/B/M/155 Date 1-4-95
 O.K. B.S.M.B.S.
 FOR MEMBER SECRETARY
 MADRAS METROPOLITAN
 DEVELOPMENT AUTHORITY
 MADRAS - 600 005.

LEGEND		
CODE	SIZE	DESCRIPTION
FD4	1.80 x 2.18	COUNTRY WOOD FRAMED FRENCH DOOR (Painted)
D1	1.00 x 2.18	TEAK WOOD FRAMED FLUSH DOOR
D2	0.91 x 2.18	COUNTRY WOOD FRAMED FLUSH DOOR
D3	0.76 x 2.18	COUNTRY WOOD FRAMED FLUSH DOOR
W3	1.775 x 1.370	PART STEEL GLAZED WINDOW
W7	1.175 x 1.970	STEEL GLAZED WINDOW
W8	1.175 x 0.875	STEEL GLAZED WINDOW
W9	0.975 x 1.370	STEEL GLAZED WINDOW
V2	0.61 x 0.94	STEEL GLAZED VENTILATOR
O	2.51 x 1.22	OPENING
FD3	1.83 x 2.18	COUNTRY WOOD FRAMED FRENCH DOOR (PAINTED)

SPECIFICATION	
S/NO	DESCRIPTION
1.	P.C.C. 1:4:8 IN FOUNDATION
2.	SAND FILLING IN FOUNDATION
3.	BRICK WORK IN C.M. 1:6
4.	R.C.C. WORK FOR SLABS, LINTELS & BEAMS ETC.
5.	PLASTERING IN C.M. 1:5 EXTERNAL & 1:4 INTERNAL
6.	MOSAIC TILED FLOORING.
7.	WEATHERING COURSE OF BRICK JELLY LIME CONC.

AREA STATEMENT	
PLOT AREA	DESCRIPTION
BUILT UP AREA	
COLOUR INDEX	
PROPOSED CONSTRUCTION	
BOUNDARY OF SITE	
ROAD	

R.No	DATE	REVISIONS	INITIAL			
1516	17/1 M	18-05-94	1:100	SANGATH BLOCKBO	S.RAJA	
DRG No:	DATE	SCALE	FILE	DRAWN	CHECKED	

PROPOSED CONSTRUCTION OF FLATS
 AT S NOS. 503, 504/2(Pt), 505/4(Pt) & 506/1(Pt).
 VILLAGE 137,
 VELACHERY
 MADRAS - 600 042


TALUK: MAMBALAM GUNDIRY
 CORP. DIV. No: 14B
 ZONE: 10

Time Range
 P.O.A. AGENT

OWNER'S SIGNATURE
R. Suresh
 S. MURALI, Archt.
 Registered Architect
 6219116749

LICENCED SURVEYOR

 BLOCKS: A, B, C, D, E, F, G & H. BLOCKS: L, M, N & P.
 SHEET No: 2/13

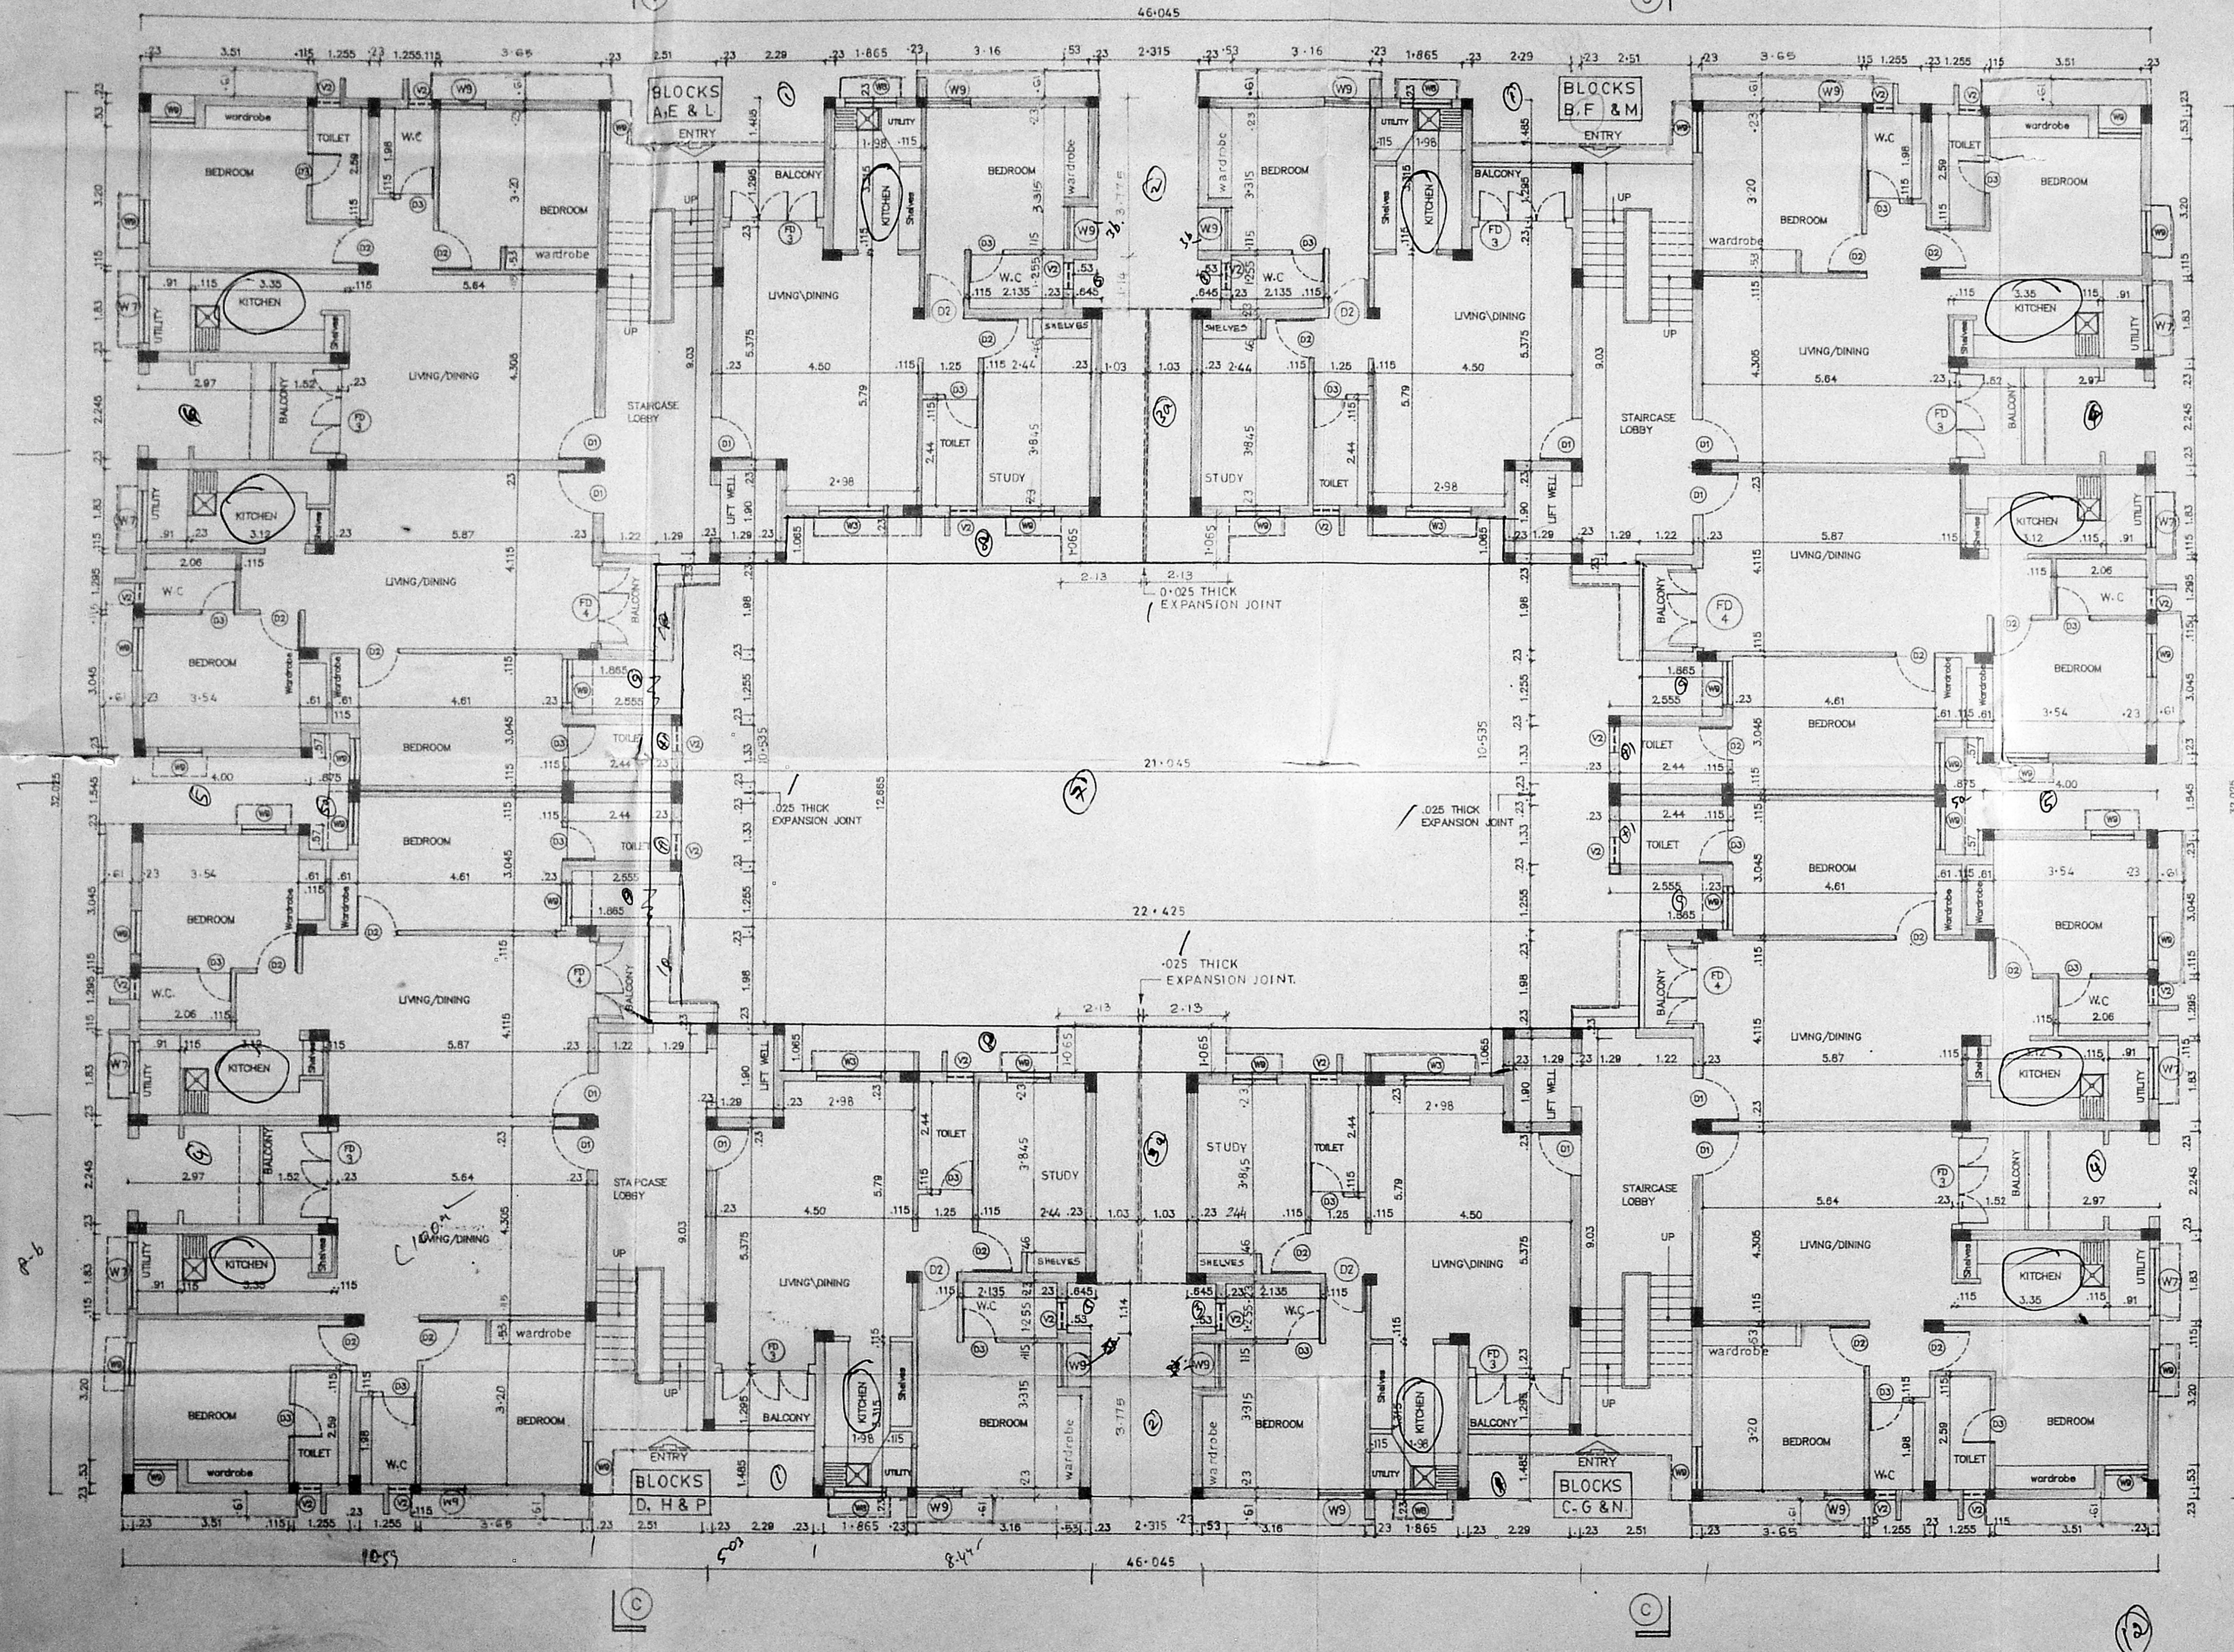

GROUND FLOOR PLAN

ABCD - 12
 EF GH - 12
 LM NP - 12
 36

B/18/916/2004/D/10/95
 Planning Permit No. _____
APPROVED
 SUBJECT TO THE CONDITIONS IN
 THIS OFFICE LETTER.
 No. B3/1609/74 Date 4-85
 23/1/95
 FOR MEMBER SECRETARY
 MADRAS METROPOLITAN
 DEVELOPMENT AUTHORITY
 MADRAS - 600002

LEGEND		
CODE	SIZE	DESCRIPTION
D2	0.91 x 2.18	COUNTRY WOOD FRAMED FLUSH DOOR
V1	0.910 x 0.660	STEEL GLAZED VENTILATOR
O	2.51 x 1.22	OPENING
Revised Plan Dt. 2.2.85		
MDA B/PP NO. 1 B2/1609/74		

SPECIFICATION	
SLNO	DESCRIPTION
1.	P.C.C. 1:4:8 IN FOUNDATION
2.	SAND FILLING IN FOUNDATION
3.	BRICK WORK IN C.M. 1:6
4.	R.C.C. WORK FOR SLABS, LINTELS & BEAMS Etc.
5.	PLASTERING IN C.M. 1:5 EXTERNAL & 1:4 INTERNAL
6.	MOSAIC TILED FLOORING
7.	WEATHERING COURSE OF BRICK JELLY LIME CONC.

AREA STATEMENT	
PLOT AREA	BUILT UP AREA

COLOUR INDEX	
PROPOSED CONSTRUCTION	
BOUNDARY OF SITE	
ROAD	

R.No	DATE	REVISIONS	INITIAL

1518 171 M 18-05-94 1:100 SANGATH BLOCKB02 S. RAJA 20/74

DRG No.	DATE	SCALE	BLOCKB02	DRAWN	CHECKED

PROPOSED CONSTRUCTION OF FLATS
 AT S. NOS: 503, 504/2 (PT), 505/4 (PT), & 506/1 (PT).
 VILLAGE : 137,
 VELACHERY
 MADRAS 600042



 TALUK: MAMBALAM GUNDIRY
 CORP. DIV. No: 14B
 ZONE: 10

S. R. Ramesh
 P.O. AGENT


OWNER'S SIGNATURE

R. Murali
 MURALI, B. Arch. A11A
 Registered Architect.
 CA/19113749


LICENSED SURVEYOR

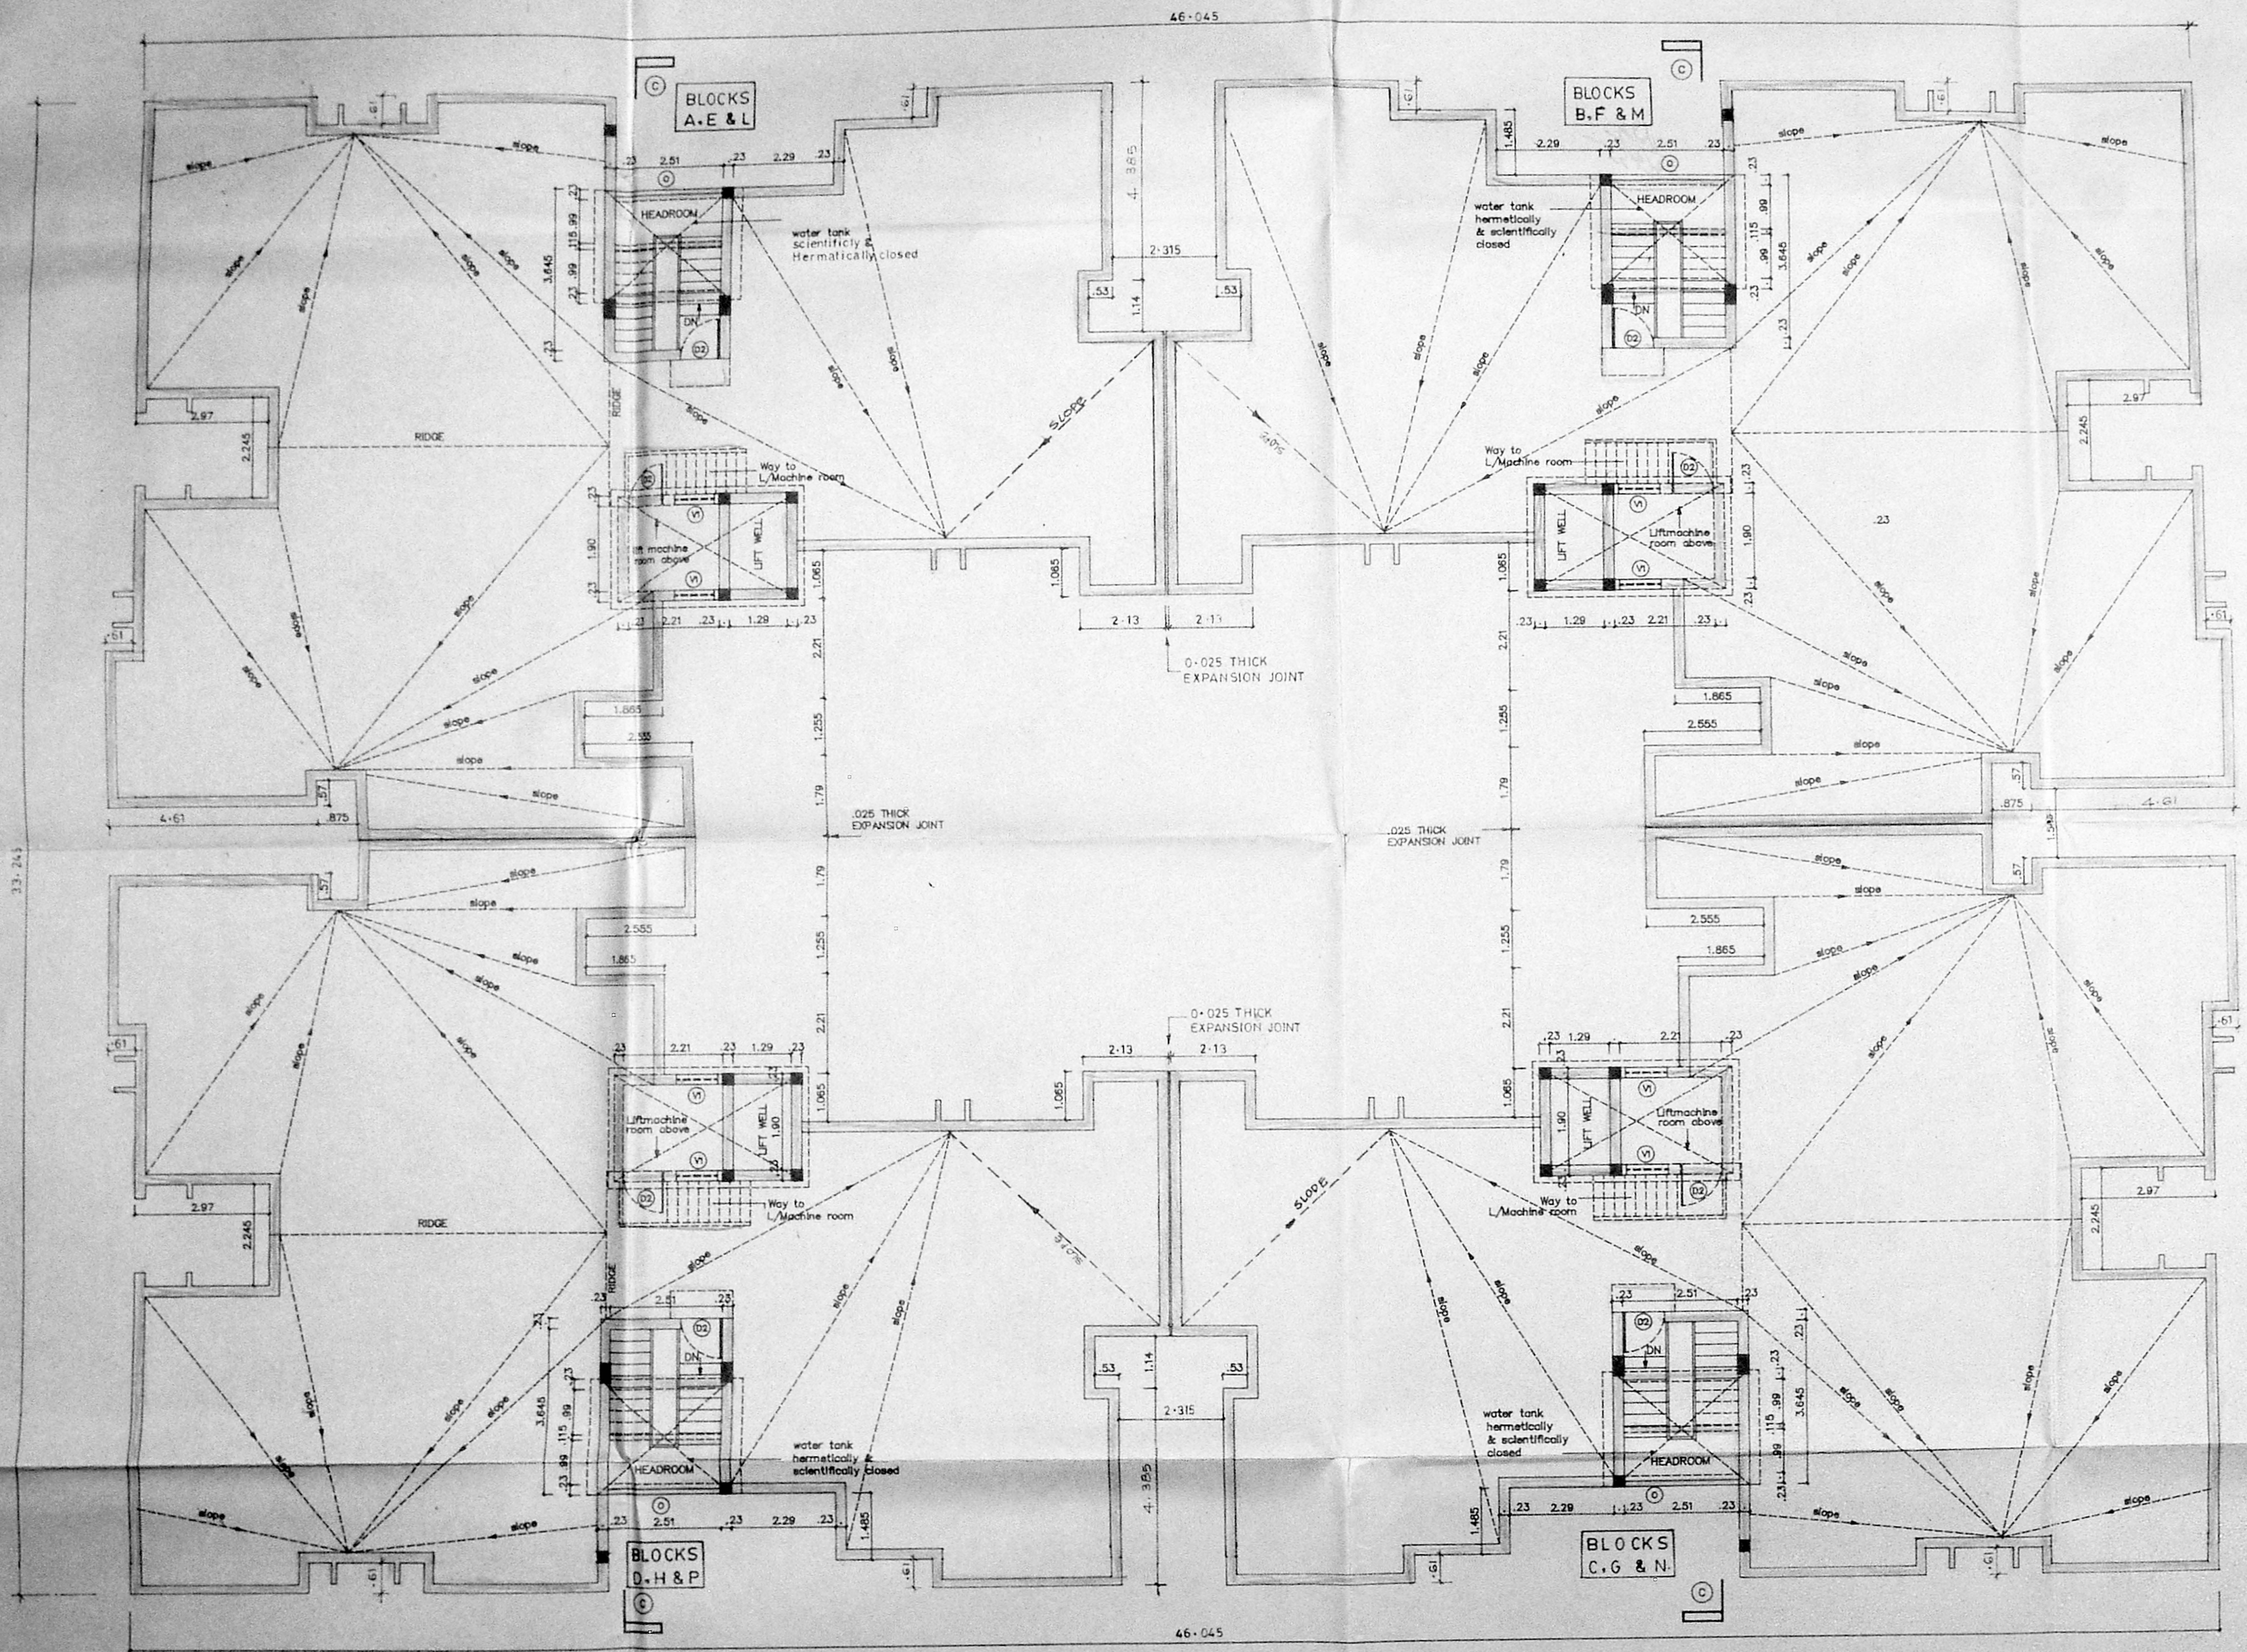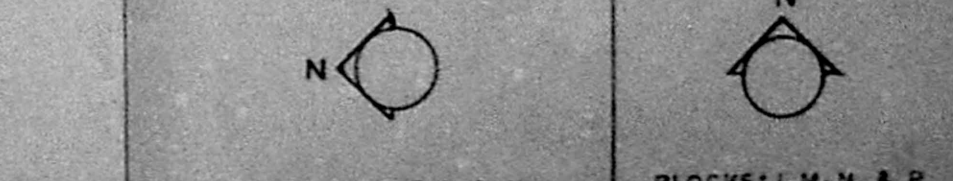

TERRACE FLOOR PLAN

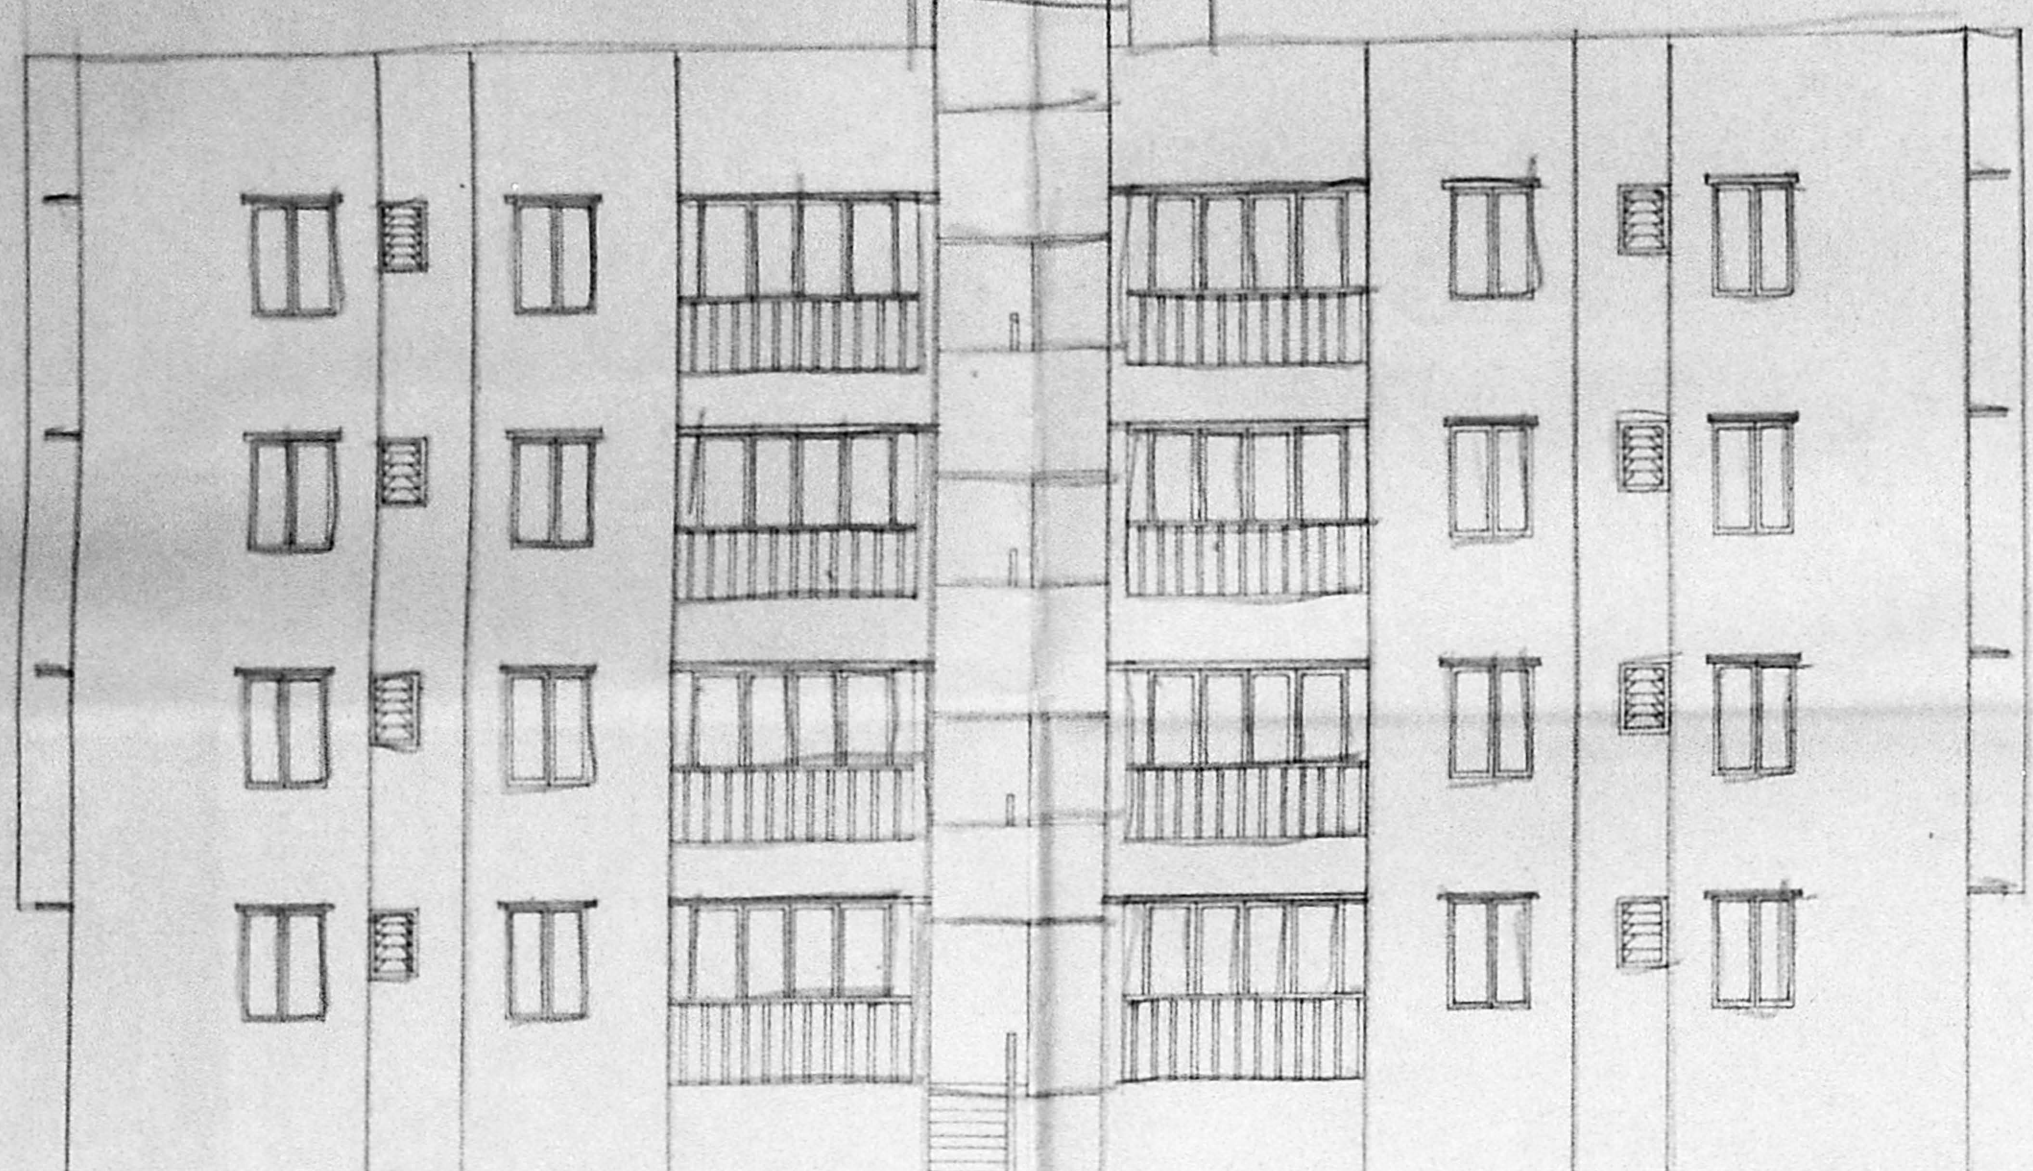

FRONT ELEVATION

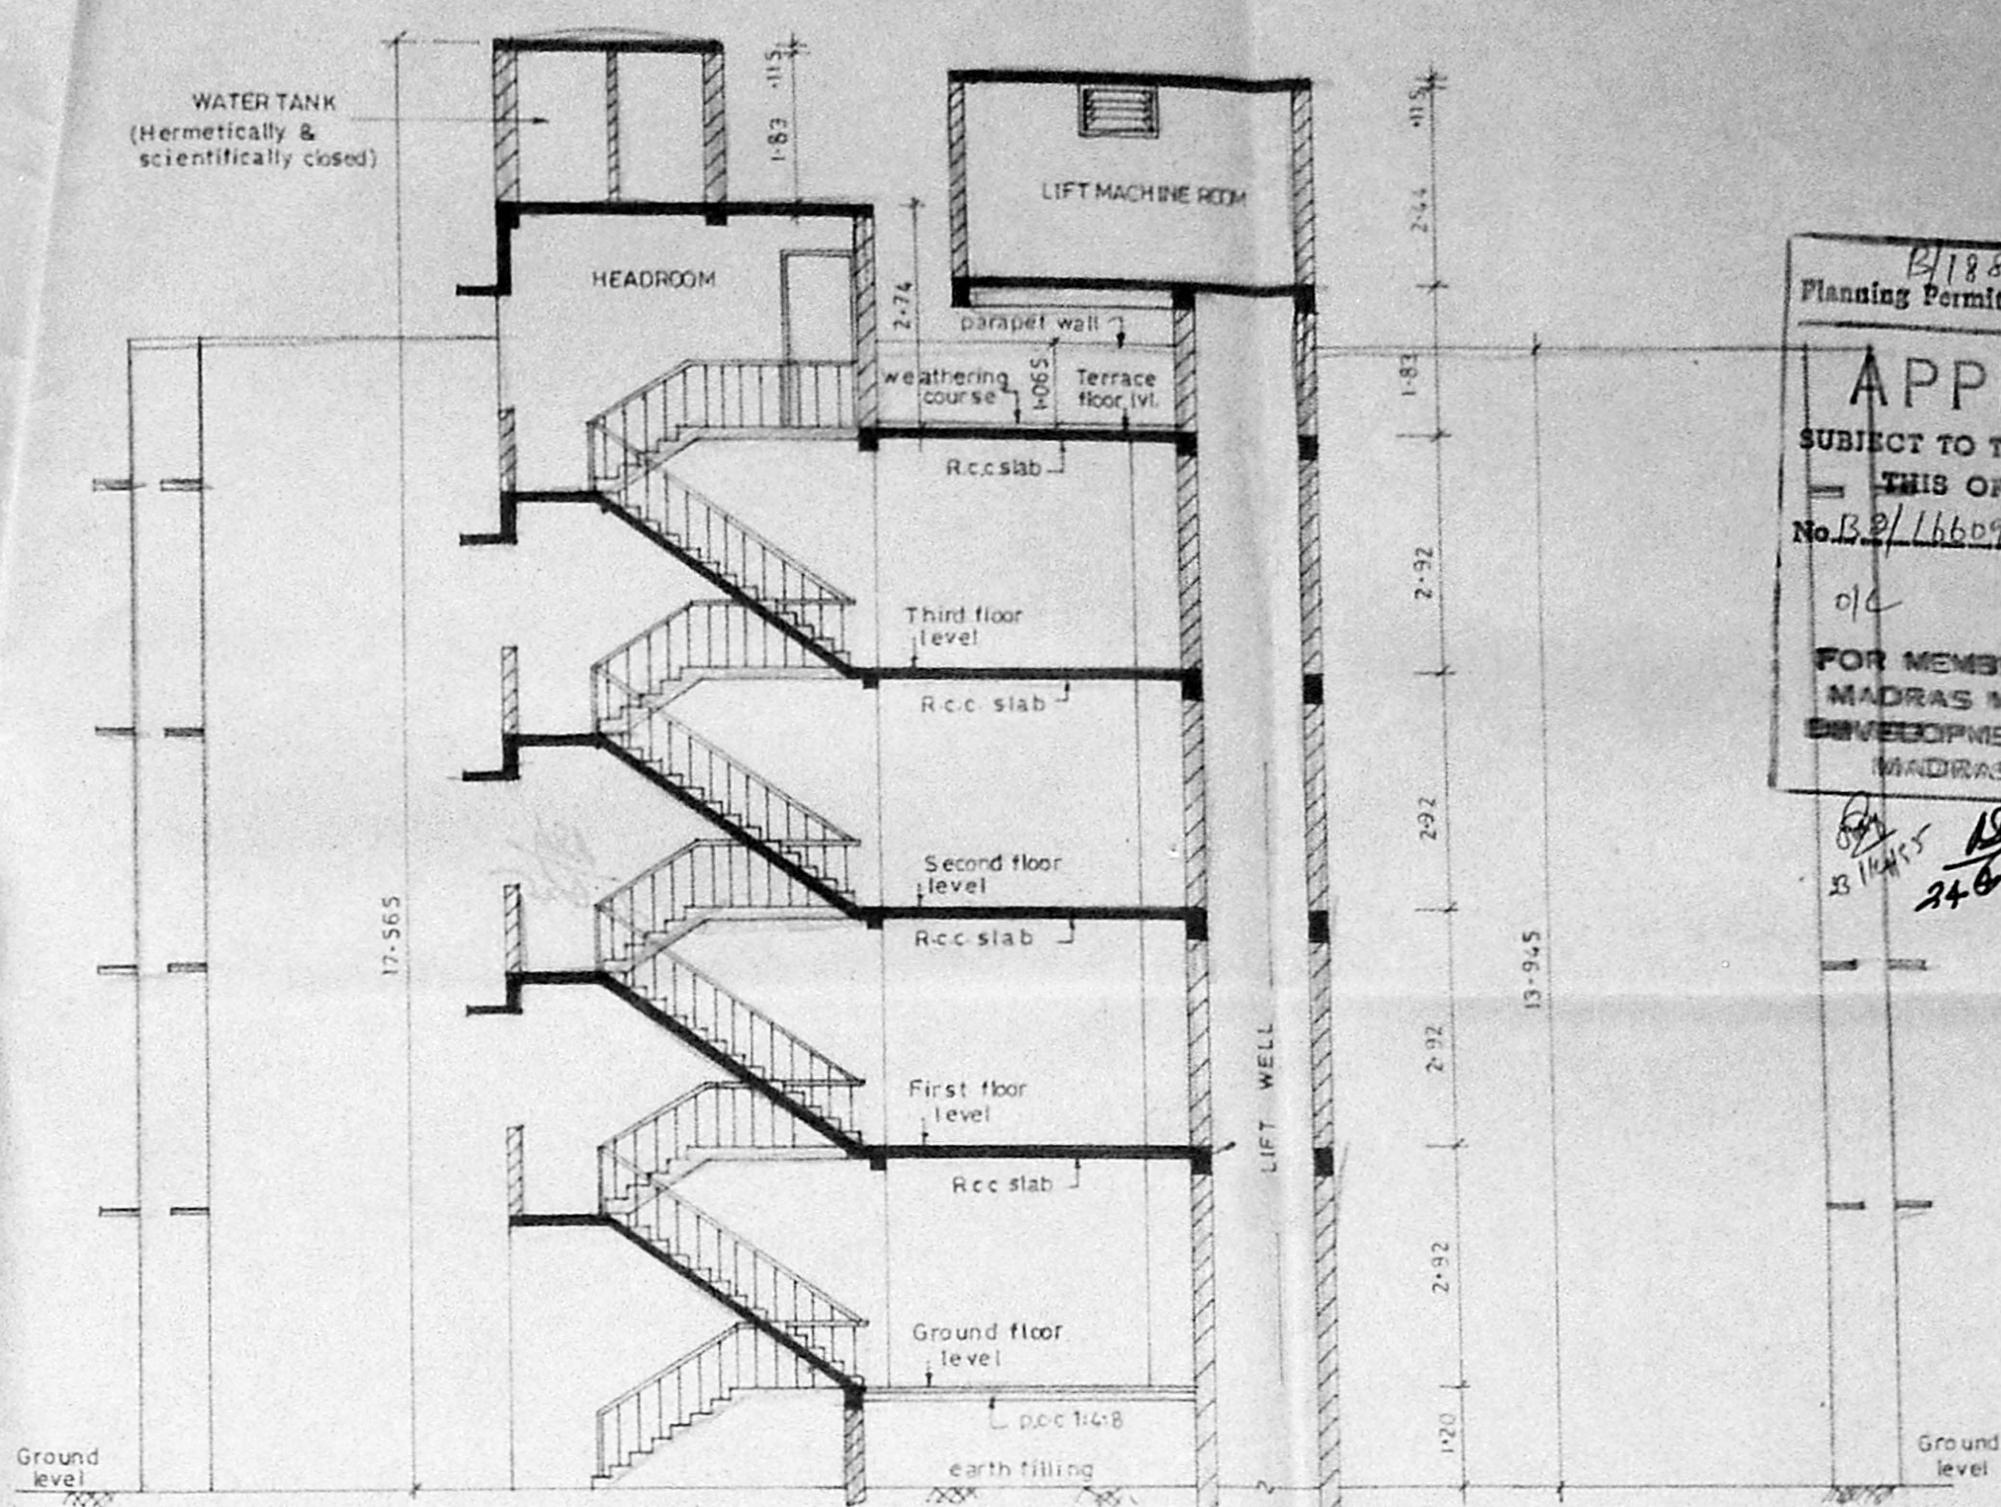

SECTION-Y-Y

1886/208/F/195
 Planning Permit No. 1886/208/F/195
APPROVED
 SUBJECT TO THE CONDITIONS IN THIS OFFICE LETTER.
 No. B. 1669/94 Date - 6-5-85
 FOR MEMBER SECRETARY
 MADRAS METROPOLITAN
 DEVELOPMENT AUTHORITY
 MADRAS - 600 002.

CODE	SIZE	DESCRIPTION
FD2	2.36 x 2.18	COUNTRY WOOD FRAMED FRENCH DOOR (painted)
D1	1.00 x 2.18	COUNTRY WOOD FRAMED FLUSH DOOR
D2	0.91 x 2.18	COUNTRY WOOD FRAMED FLUSH DOOR
D3	0.76 x 2.18	COUNTRY WOOD FRAMED FLUSH DOOR
W7	1.15 x 1.370	STEEL GLAZED WINDOW
W9	0.975 x 1.37	STEEL GLAZED WINDOW
V2	0.610 x 0.340	STEEL GLAZED VENTILATOR
O	2.19 x 1.37	STEEL GLAZED WINDOW

- SPECIFICATION
- P.C.C. 1:4:8 IN FOUNDATION
 - SAND FILLING IN FOUNDATION
 - BRICK WORK IN C.M. 1:6
 - R.C.C. WORK FOR SLABS, LINTELS & BEAMS Etc.,
 - PLASTERING IN C.M. 1:5 EXTERNAL & 1:4 INTERNAL
 - MOSAIC TILED FLOORING.
 - WEATHERING COURSE OF BRICK JELLY LIME CONC.

AREA STATEMENT

PLOT AREA	
BUILT UP AREA	

COLOUR INDEX

PROPOSED CONSTRUCTION	
BOUNDARY OF SITE	
ROAD	

R.No	DATE	REVISIONS	INITIAL

1557 171 M	24-06-94	1:100	0	S.P.A.J.	2/11
DRG No:	DATE	SCALE	REV	FILE	DRN BY

PROPOSED CONSTRUCTION OF FLATS
 AT S. Nos: 503,504/2 (pt), 505/4 (pt),
 & 506/1 (pt)
 VILLAGE No : 137
 VELACHERY, MADRAS - 600 042
 TALUK : MAMBALAM - GUNDIR
 CORP.DIV. No : 14B
 ZONE : 10


Shree Ranga

P.O.A AGENT


OWNER'S SIGNATURE

 R. MURALI, B.Arch, A.I.A.
 Registered Architect,
 CA19113748

LICENSED SURVEYOR

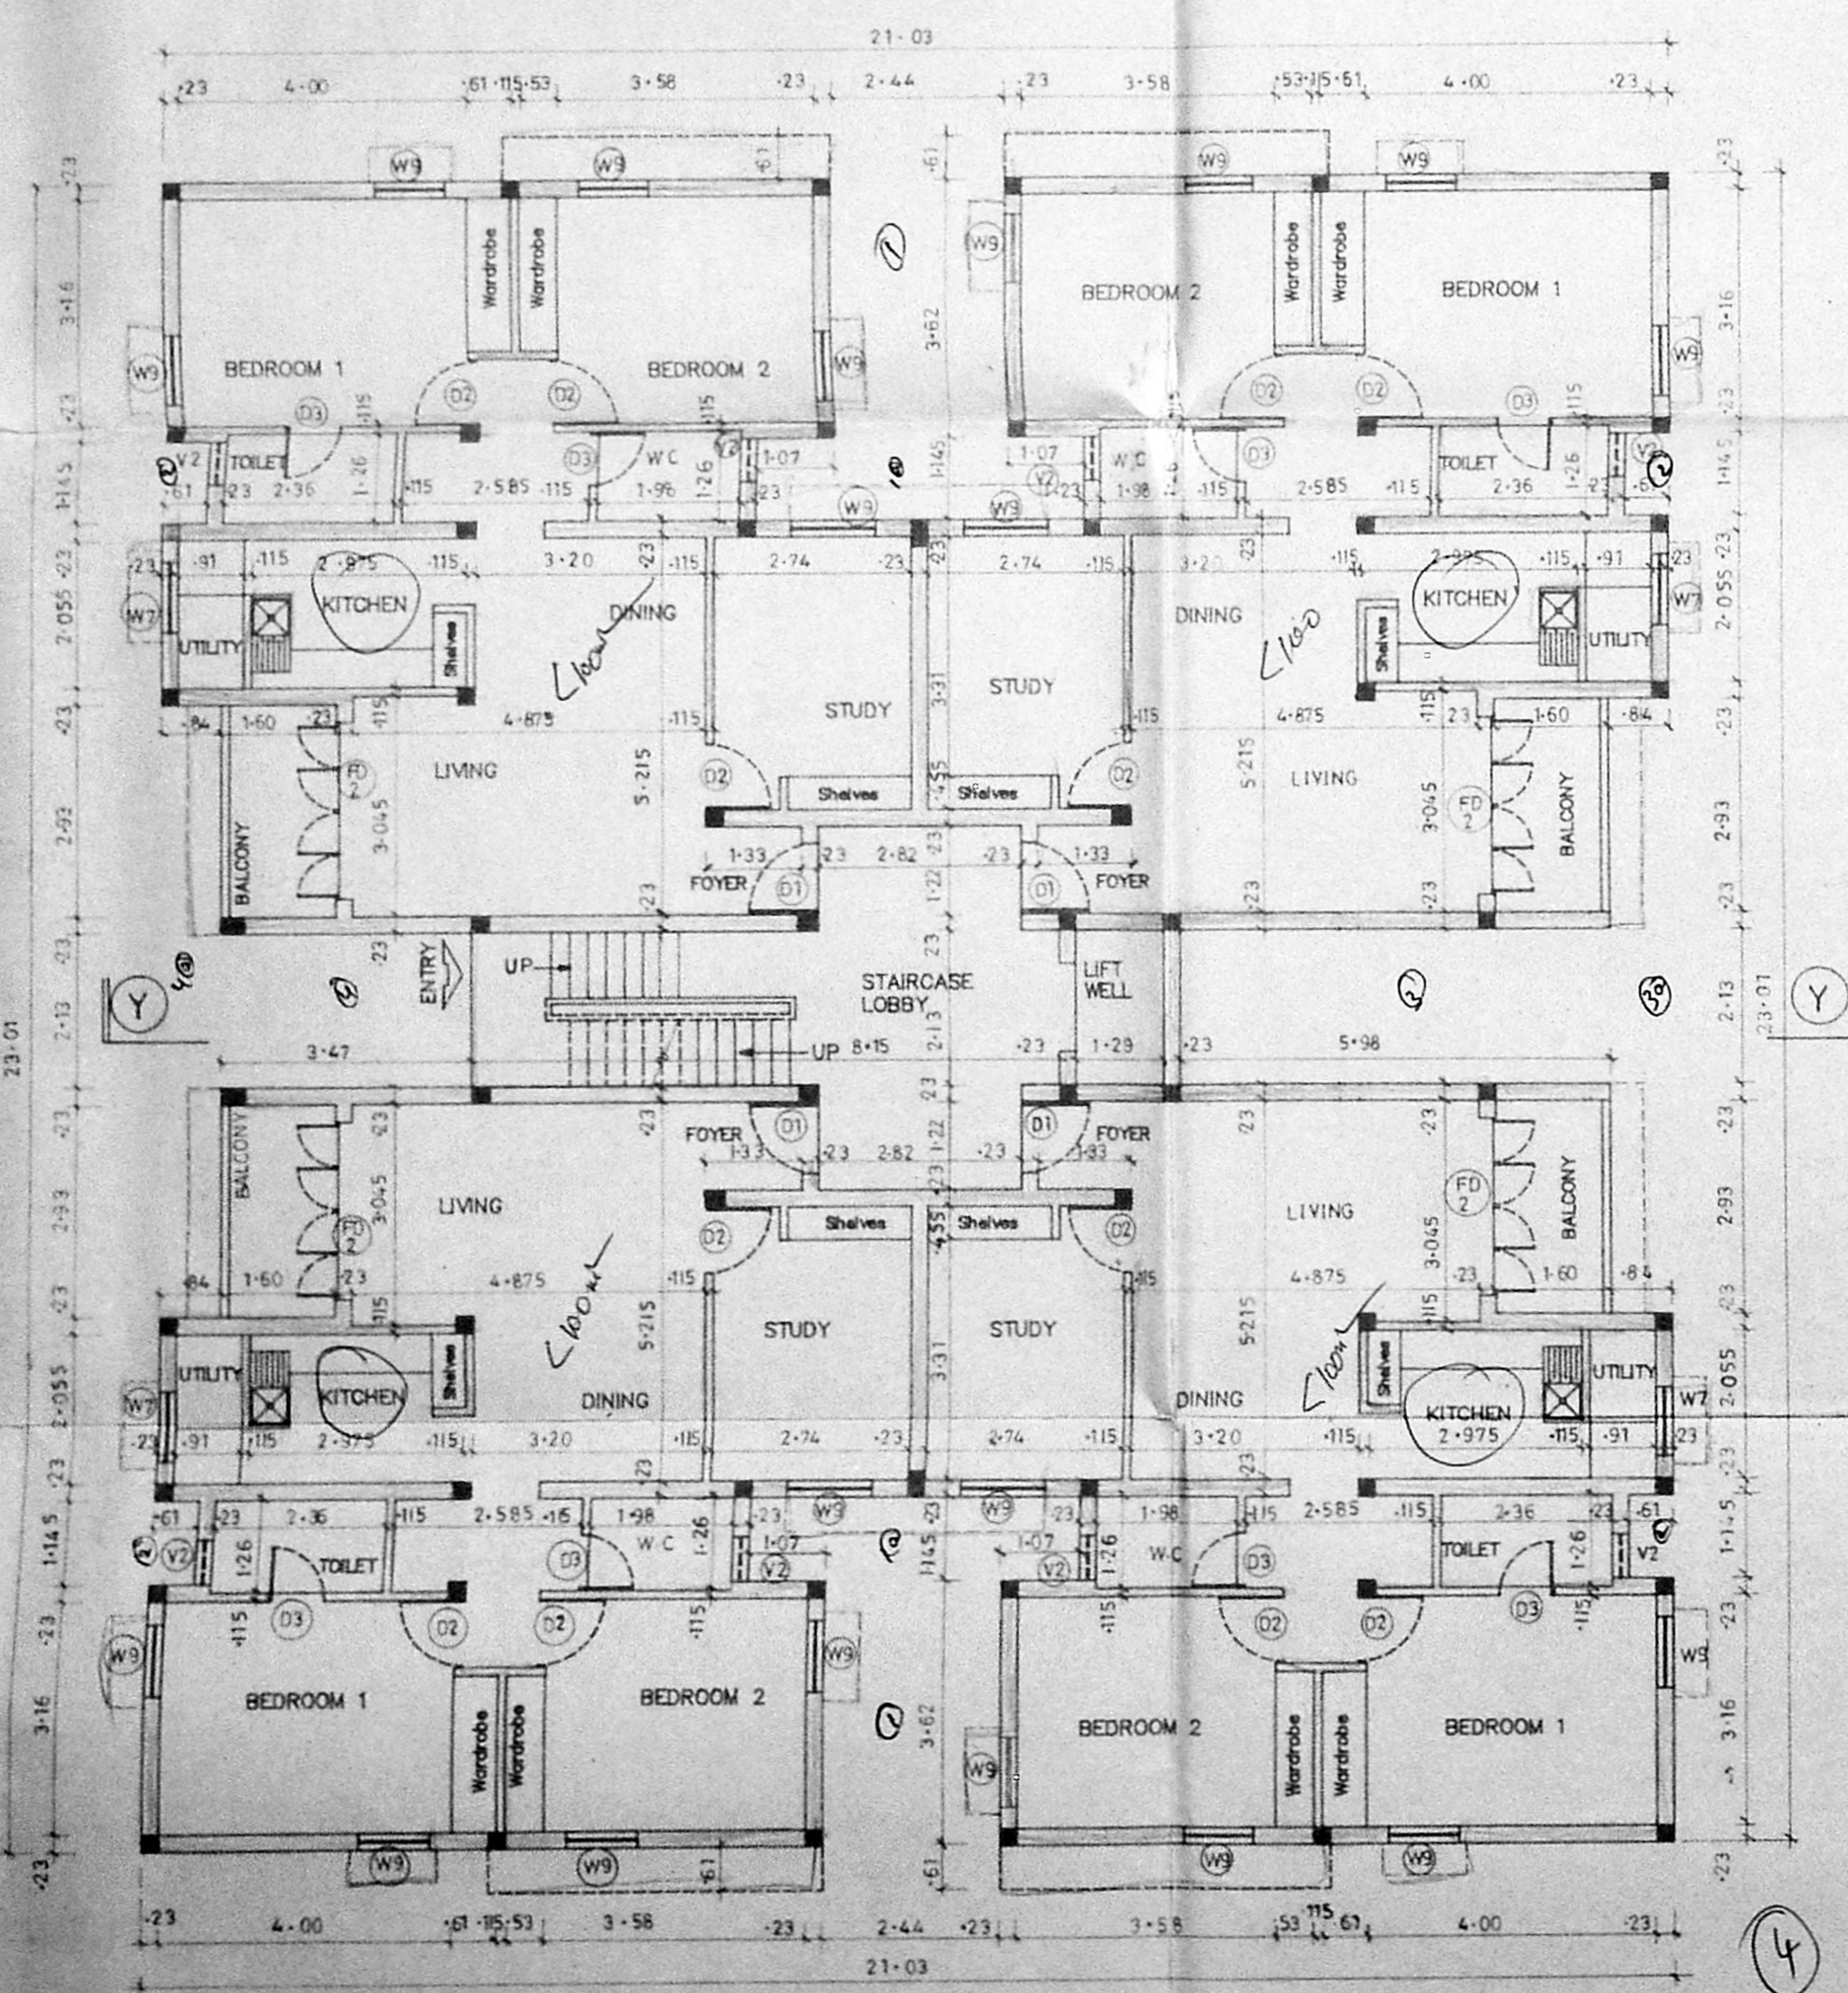


BLOCK-J
 GROUND FLOOR PLAN

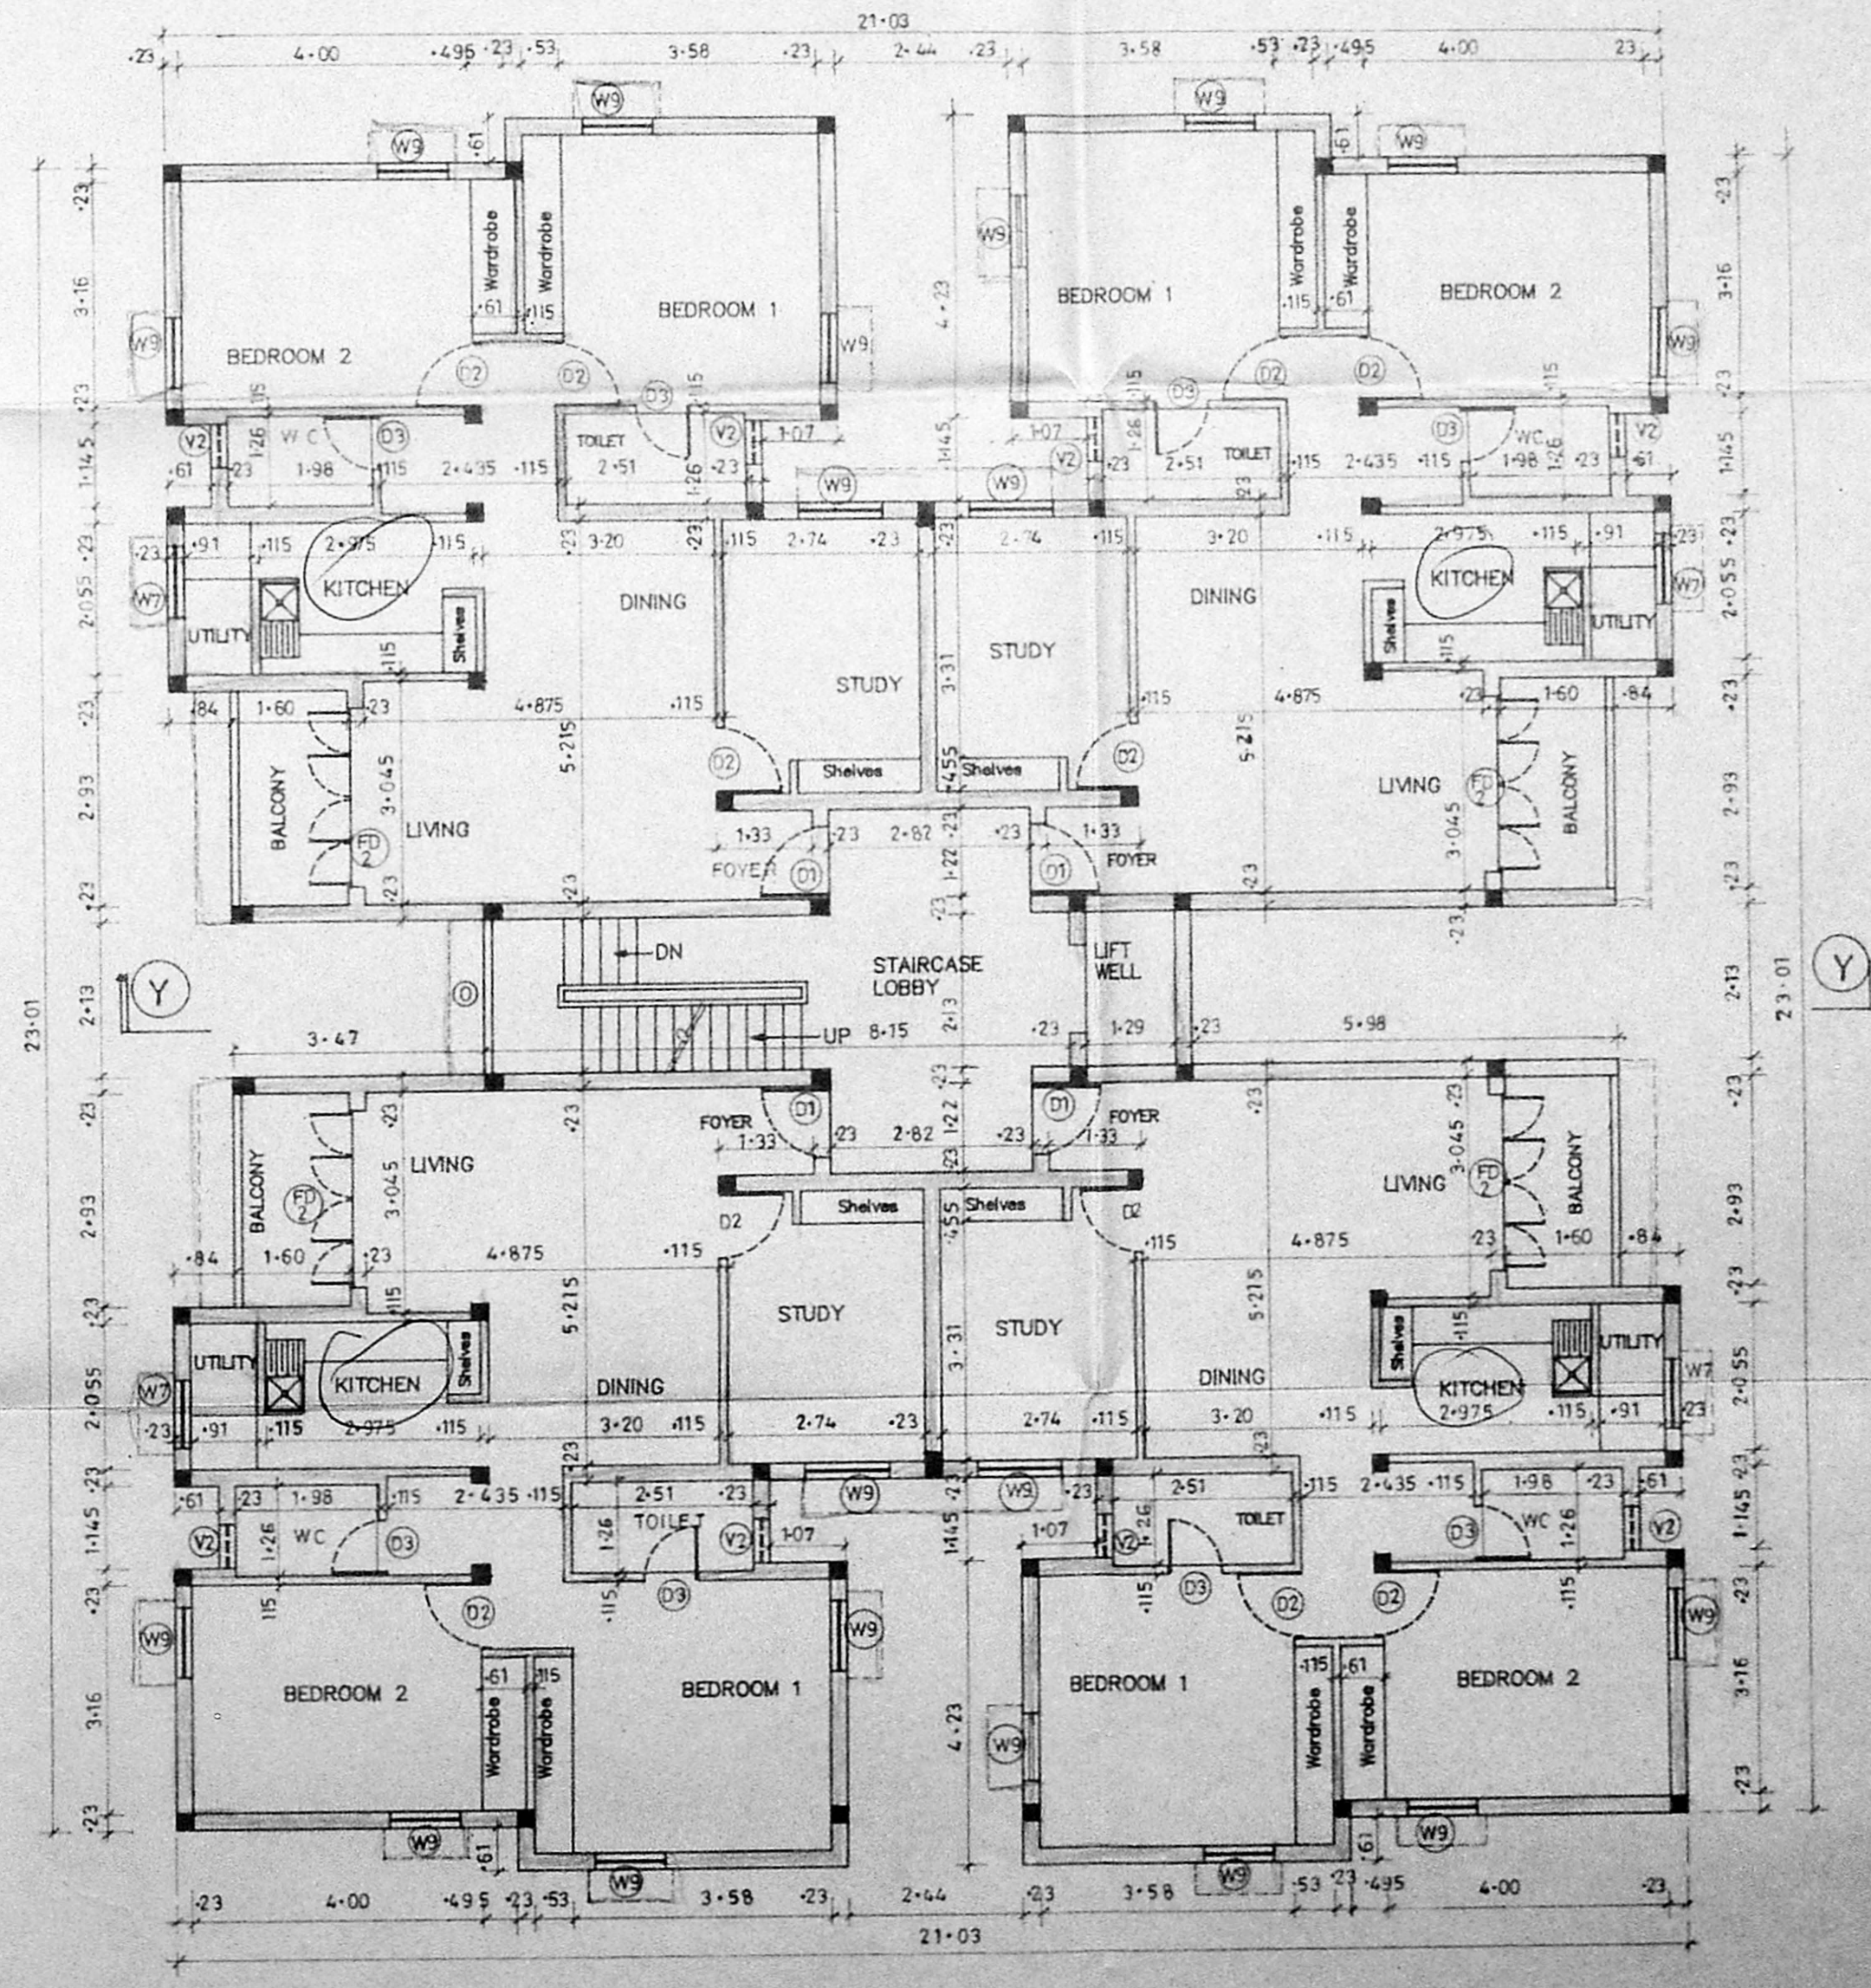


BLOCK-J
 FIRST, SECOND, & THIRD FLOOR PLAN.

344-11

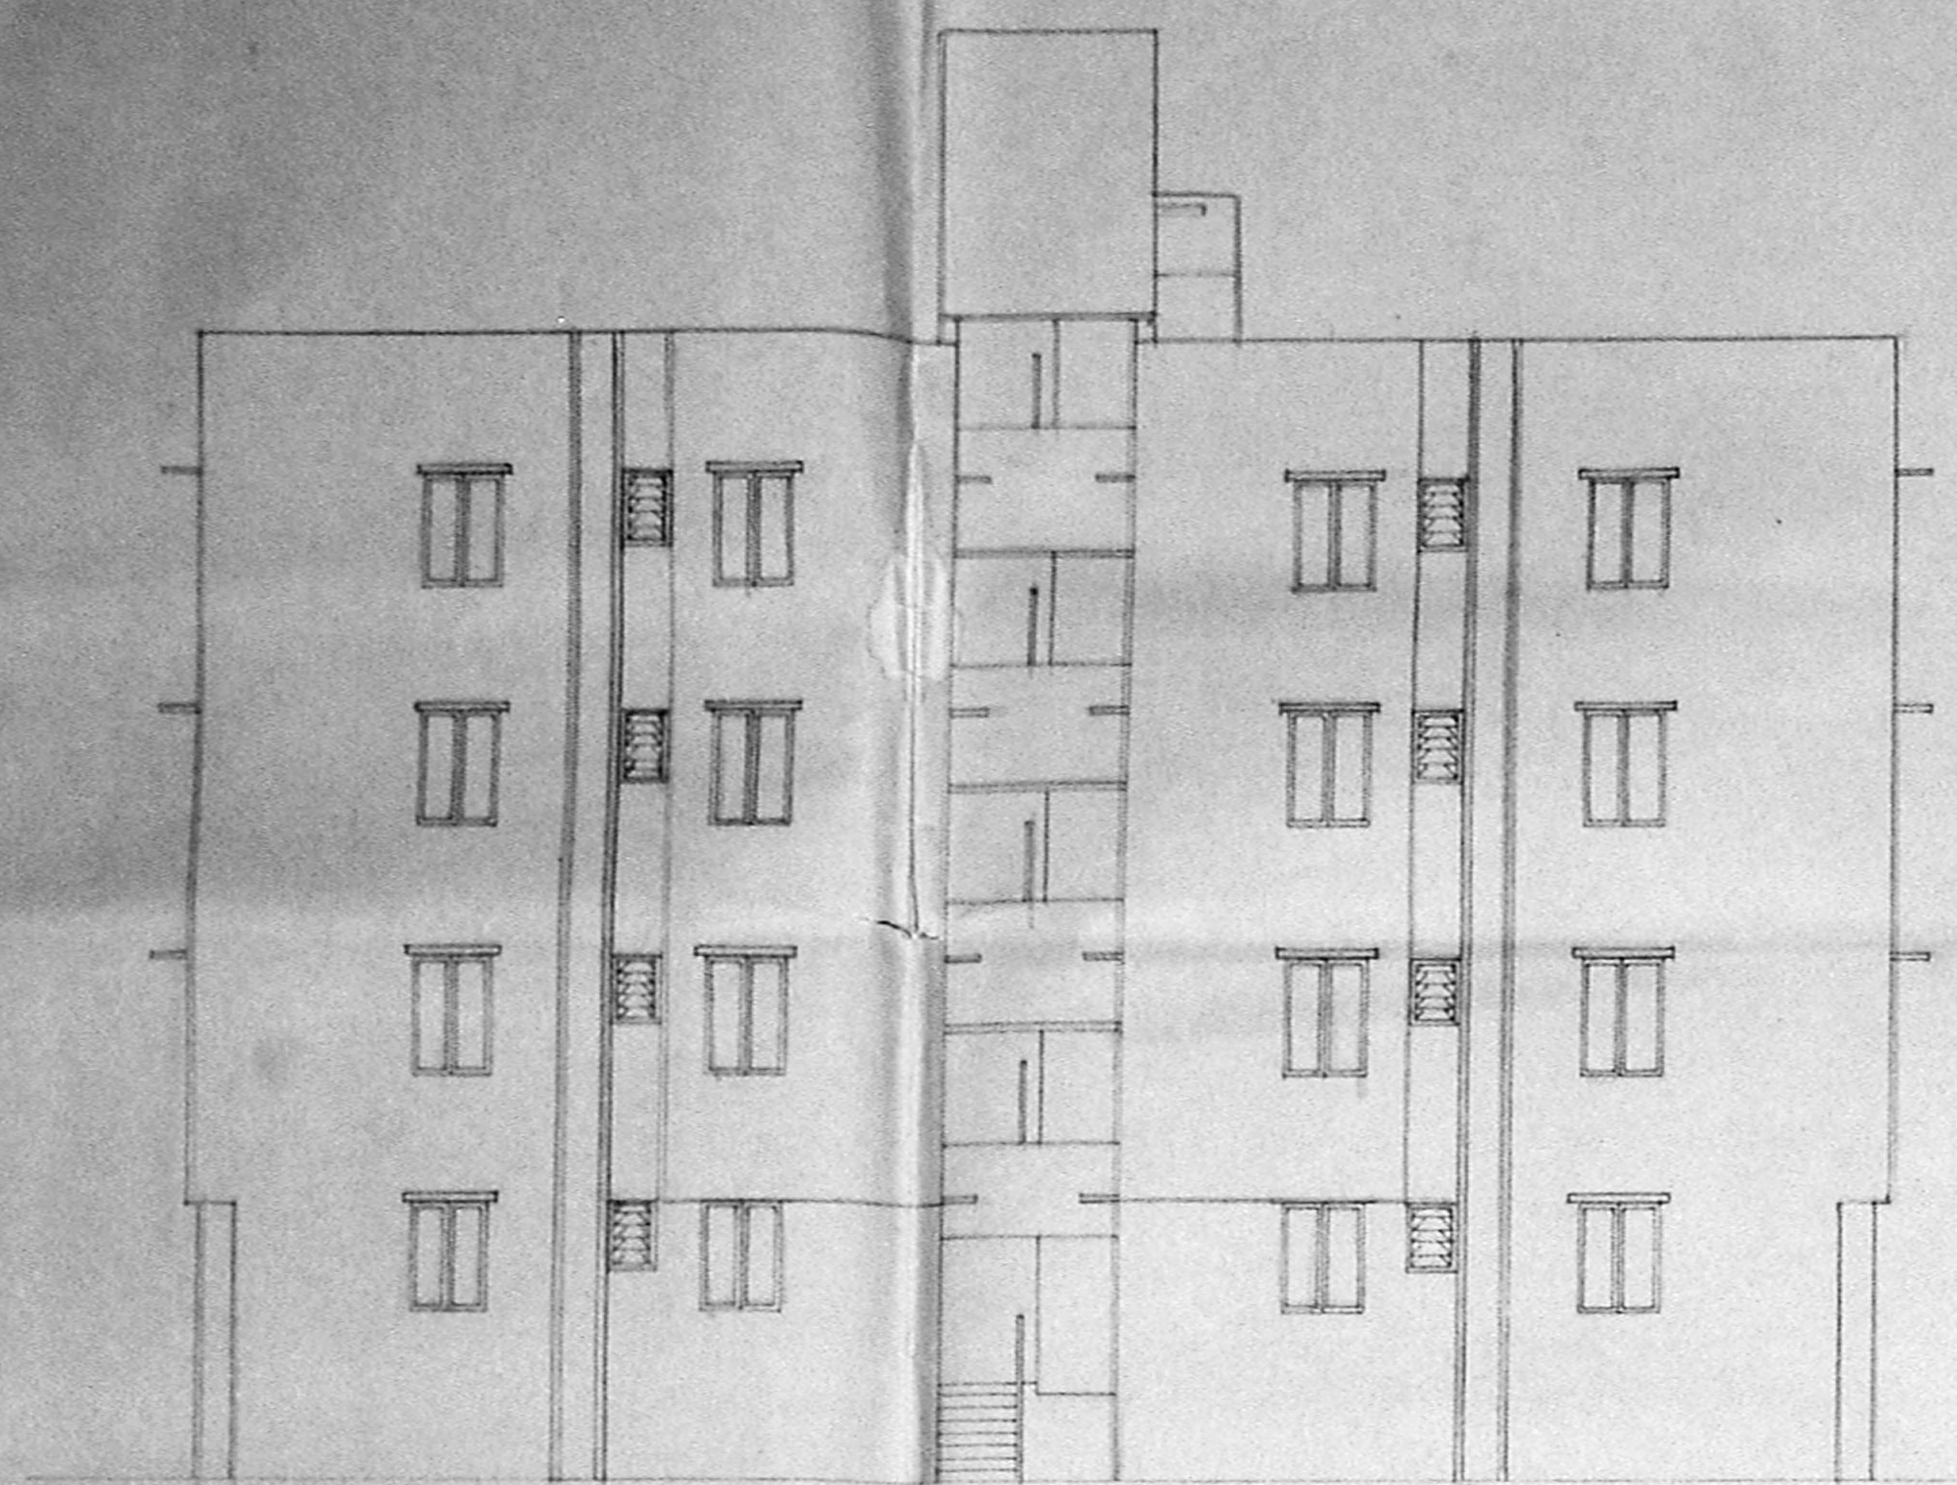

FRONT ELEVATION

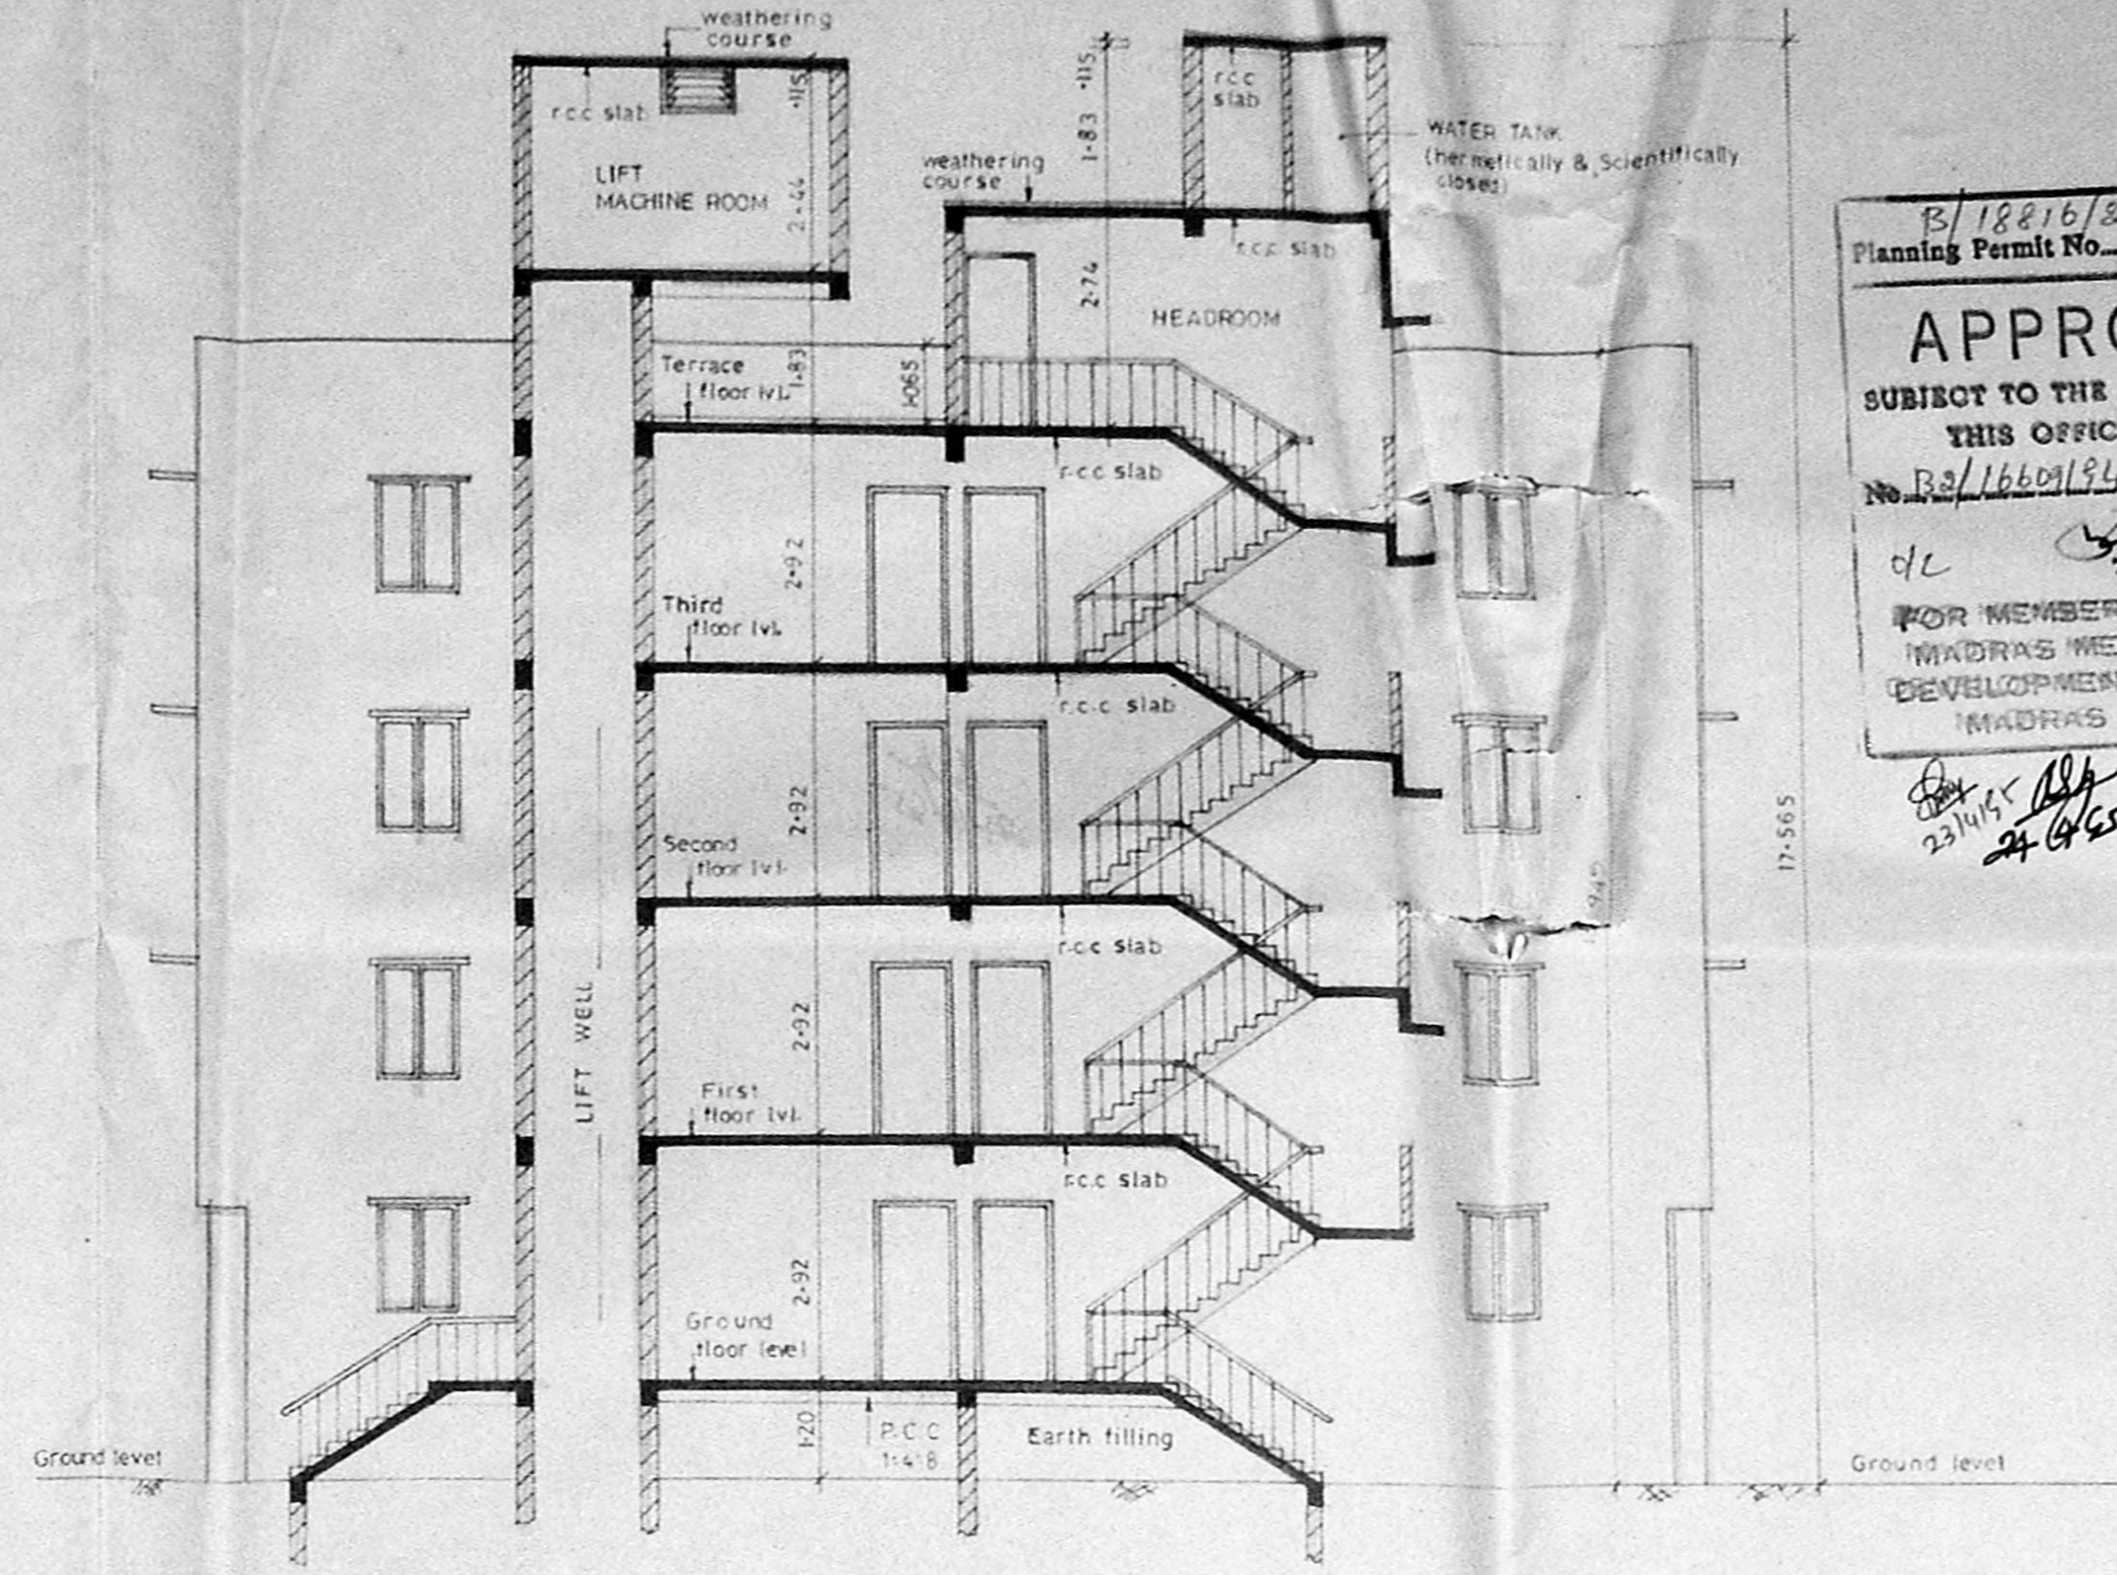

SECTION-ZZ

13/18216/202/4/10/98
 Planning Permit No.
APPROVED
 SUBJECT TO THE CONDITIONS IN
 THIS OFFICE LETTER.
 No. B2/16601/94 Date - 4-95
 FOR MEMBER SECRETARY
 MADRAS METROPOLITAN
 DEVELOPMENT AUTHORITY
 MADRAS - 600 028.


LEGEND		
CODE	SIZE	DESCRIPTION
FD4	1.60 X 2.18	WOOD FRAMED FLUSH DOOR (pointed)
D1	1.00 X 2.18	WOOD FRAMED FLUSH DOOR
D2	0.91 X 2.18	COUNTRY WOOD FRAMED FLUSH DOOR
D3	0.78 X 2.18	COUNTRY WOOD FRAMED FLUSH DOOR
W7	1.079 X 1.370	STEEL GLAZED WINDOW
W9	0.975 X 1.37	STEEL GLAZED WINDOW
V2	0.61 X 0.94	STEEL GLAZED VENTILATOR
O	2.22 X 1.370	OPENING

SPECIFICATION	
SL.NO	DESCRIPTION
1.	P.C.C. 1:4:8 IN FOUNDATION
2.	SAND FILLING IN FOUNDATION
3.	BRICK WORK IN C.M. 1:6
4.	R.C.C. WORK FOR SLABS, LINTELS & BEAMS ETC.
5.	PLASTERING IN C.M. 1:5 EXTERNAL & 1:4 INTERNAL
6.	MOSAIC TILED FLOORING.
7.	WEATHERING COURSE OF BRICK JELLY LIME CONC.


AREA STATEMENT	
PLOT AREA	
BUILT UP AREA	
COLOUR INDEX	
PROPOSED CONSTRUCTION	<input type="radio"/>
BOUNDARY OF SITE	<input type="radio"/>
ROAD	<input type="radio"/>

R.No	DATE	REVISIONS	INITIAL

1682 171 M 27-5-94 1:100 0 S.R.A.M.
 DRG No: DATE SCALE REV FILE FILE DRN.BY: CHD.
 PROPOSED CONSTRUCTION OF FLATS
 AT S. Nos : 503, 504/2(PT), 505/4(PT)
 & 506/1(PT).
 VILLAGE NO: 137
 VELACHERY, MADRAS-600 042.
 TALUK: MAMBALAM-GUINDY
 CORP.DIV.NO: 14B
 ZONE NO: 10

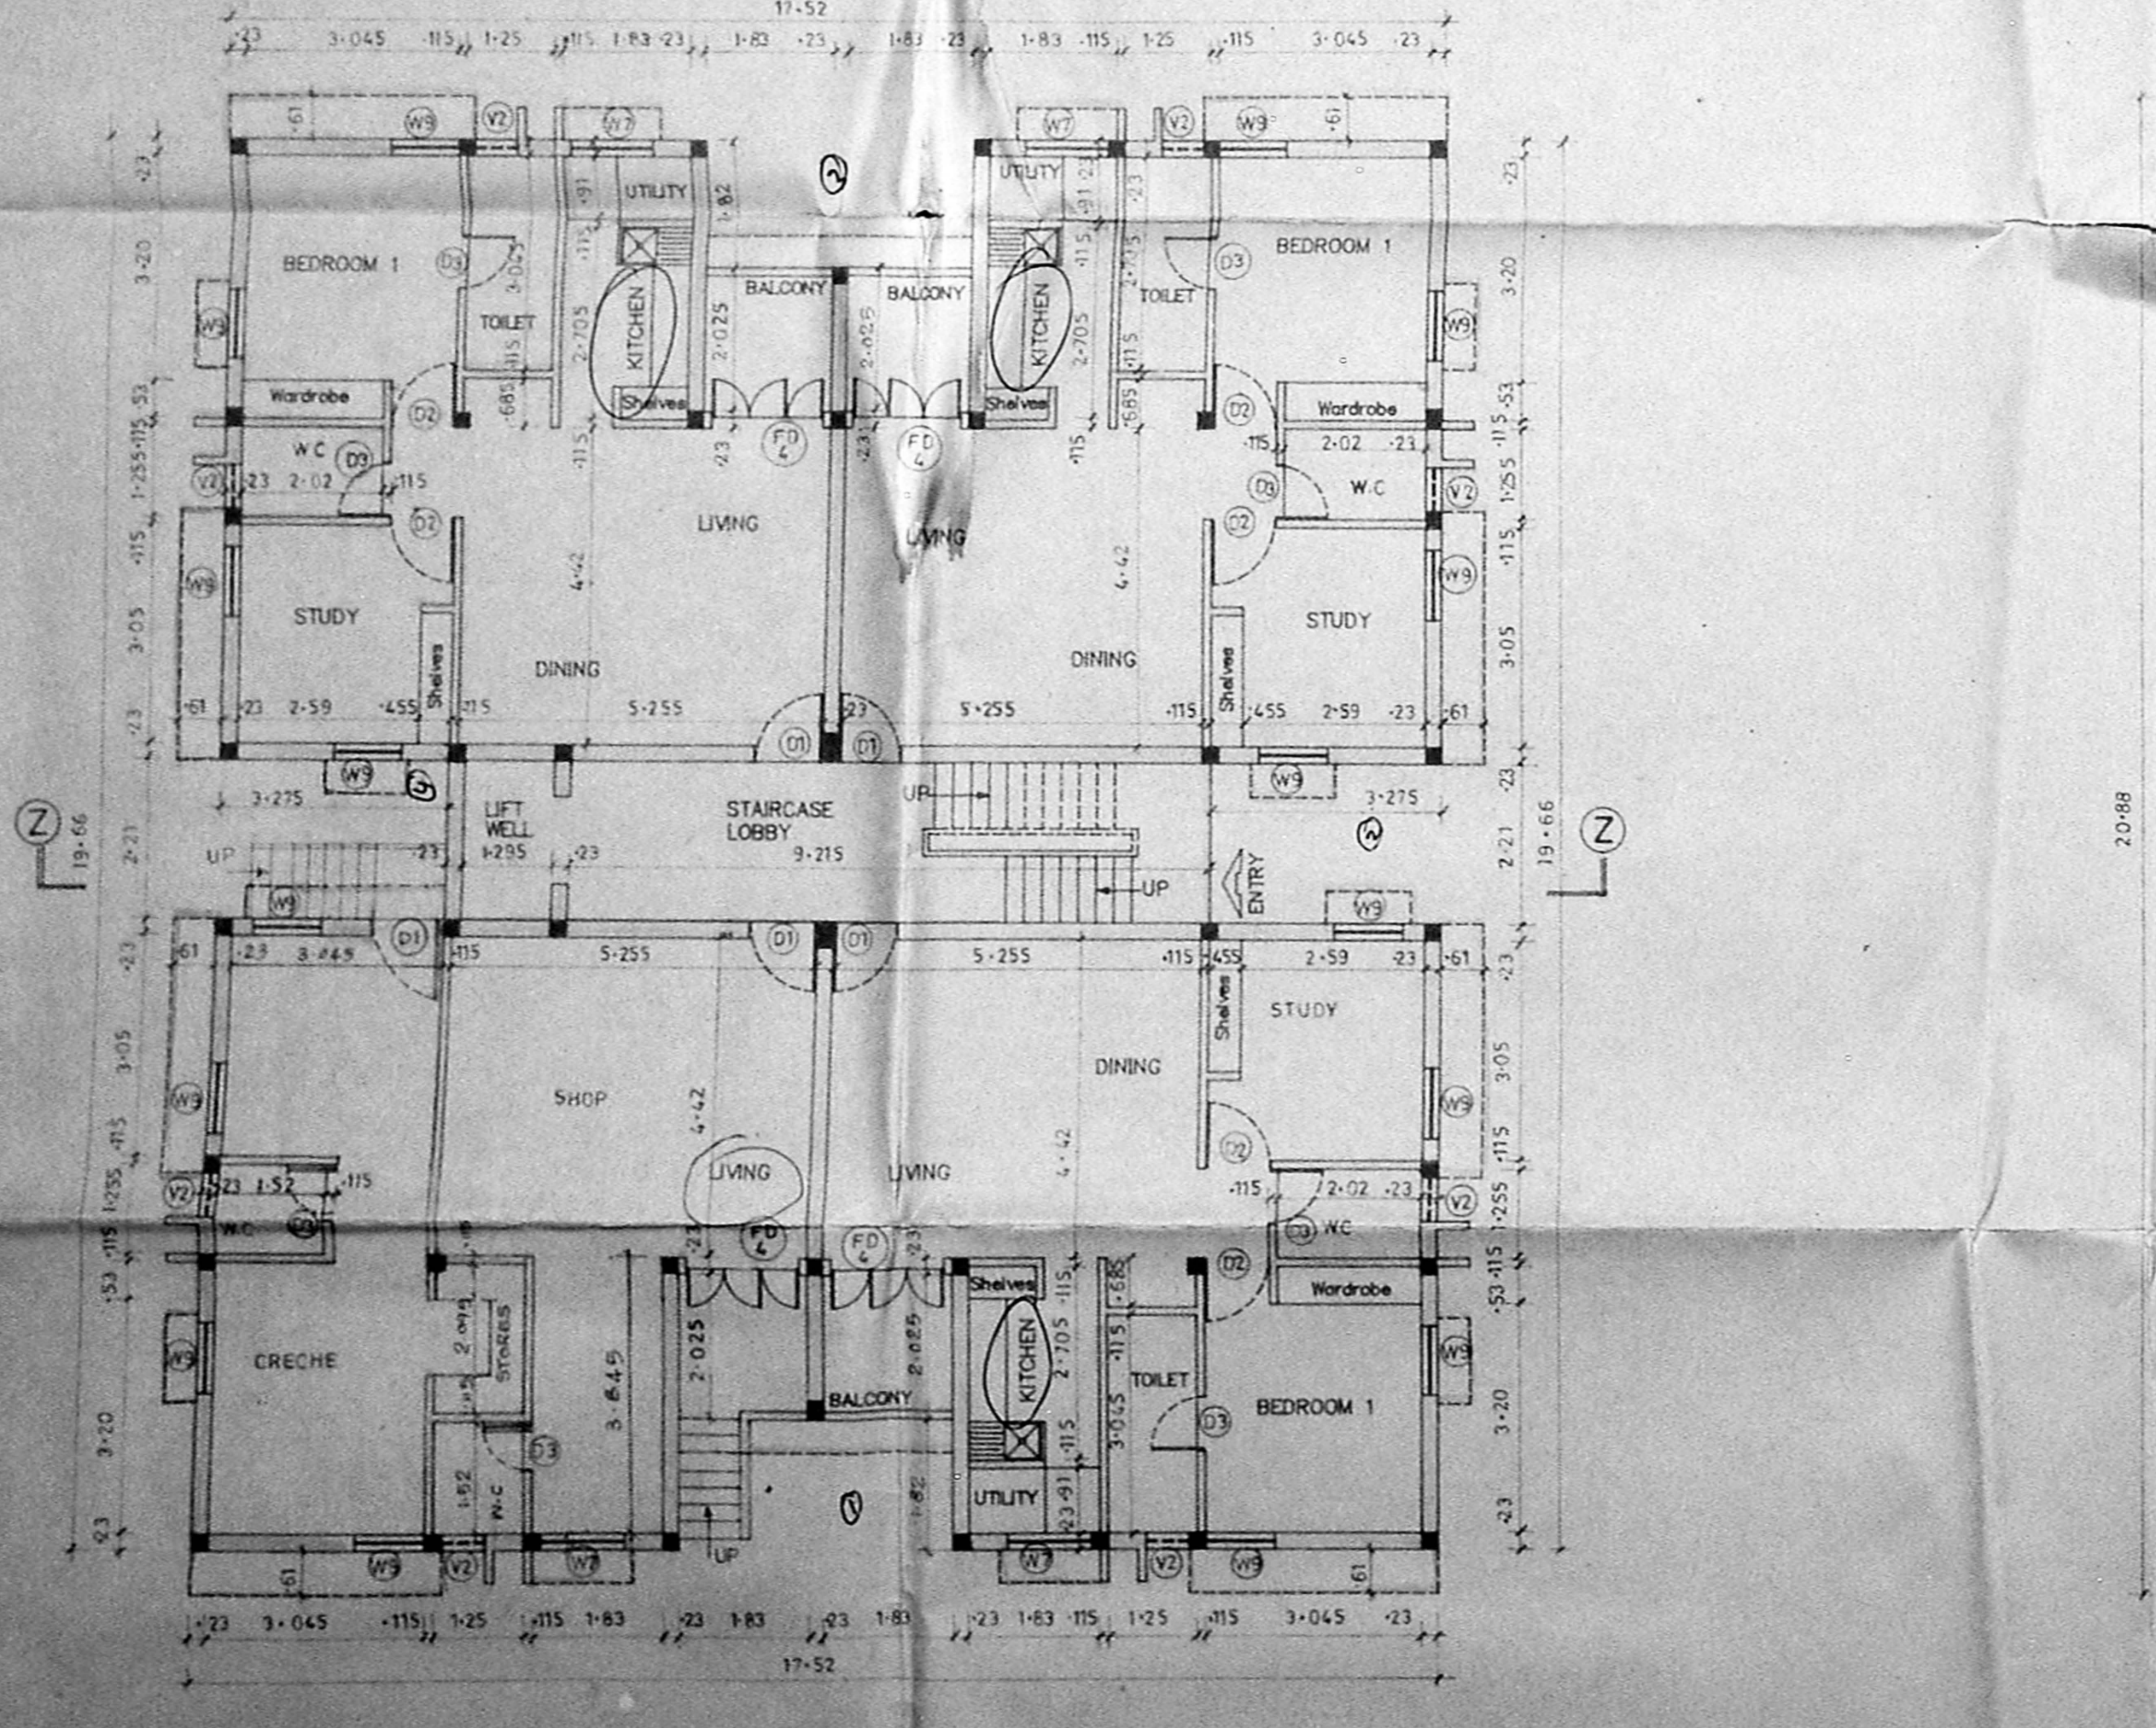


BLOCK: K
 GROUND FLOOR PLAN

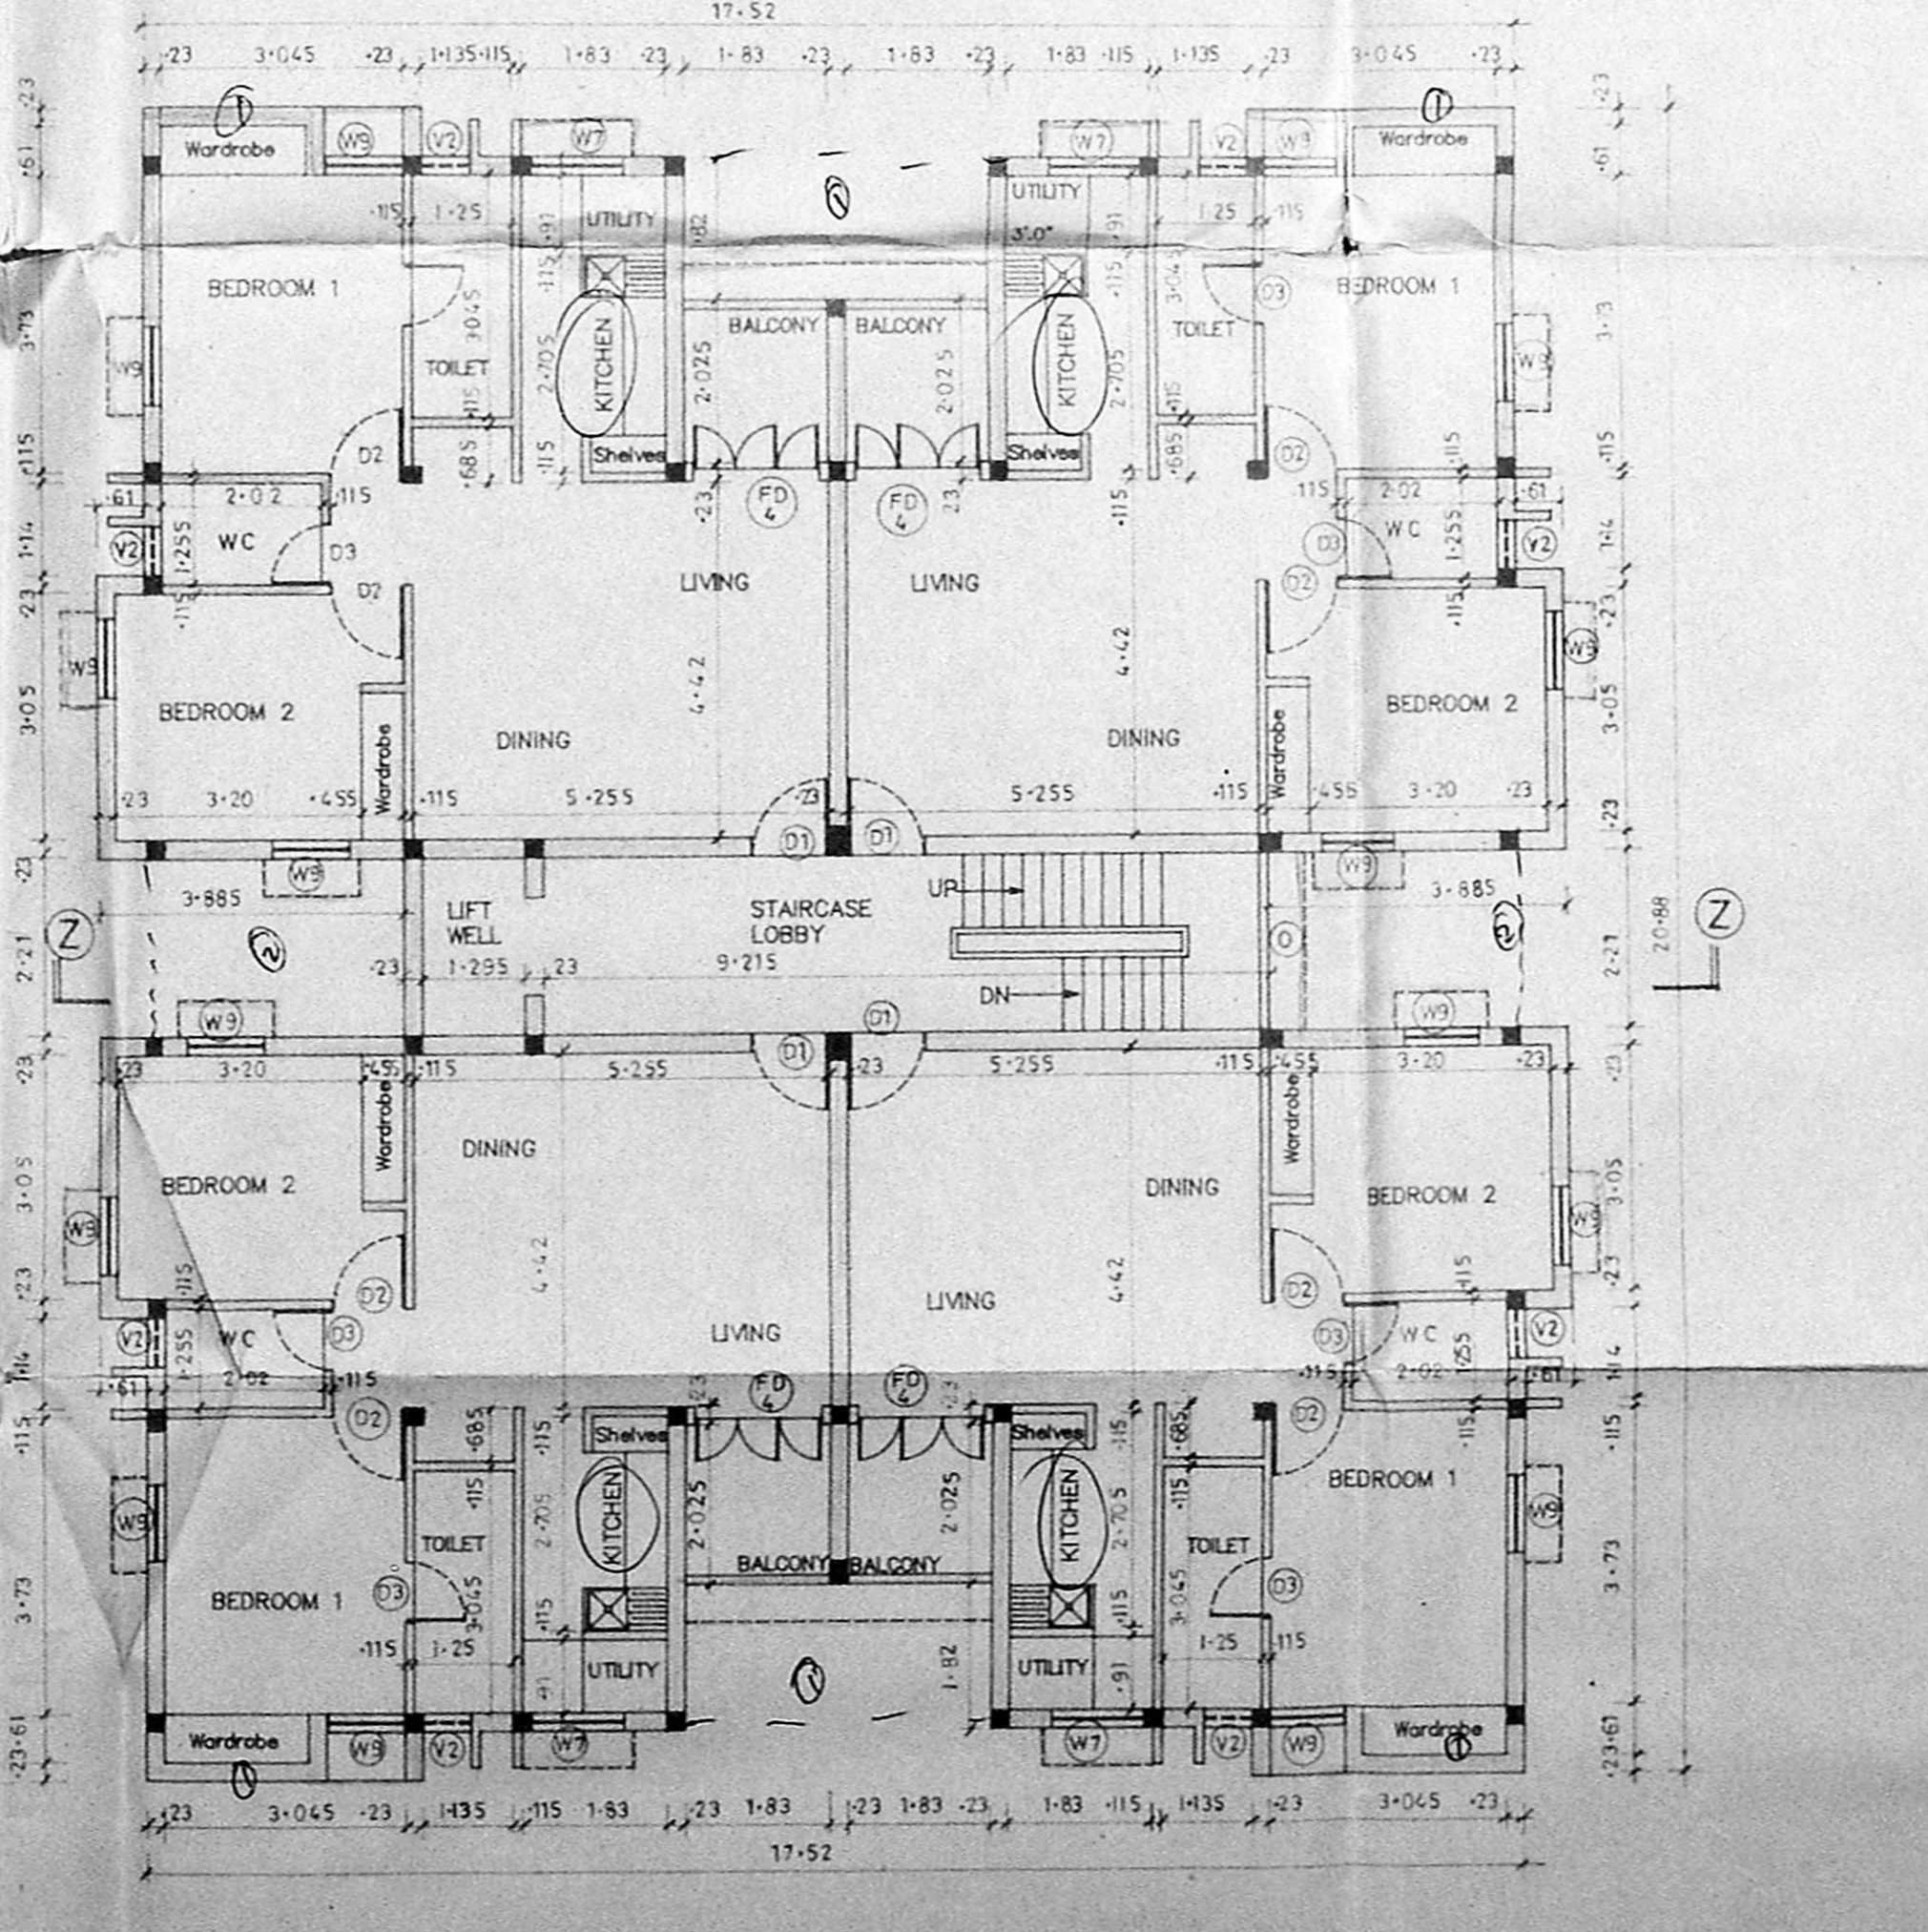

BLOCK: K
 FIRST, SECOND & THIRD FLOOR PLAN

OWNER'S SIGNATURE *T. R. Ramesh*
 P.O.A. AGENT
 REGISTERED ARCHITECT
 CA 5113748
 LICENSED SURVEYOR
 BLOCK K SHEET No : 8/13

3x4 = 12
 3
 15

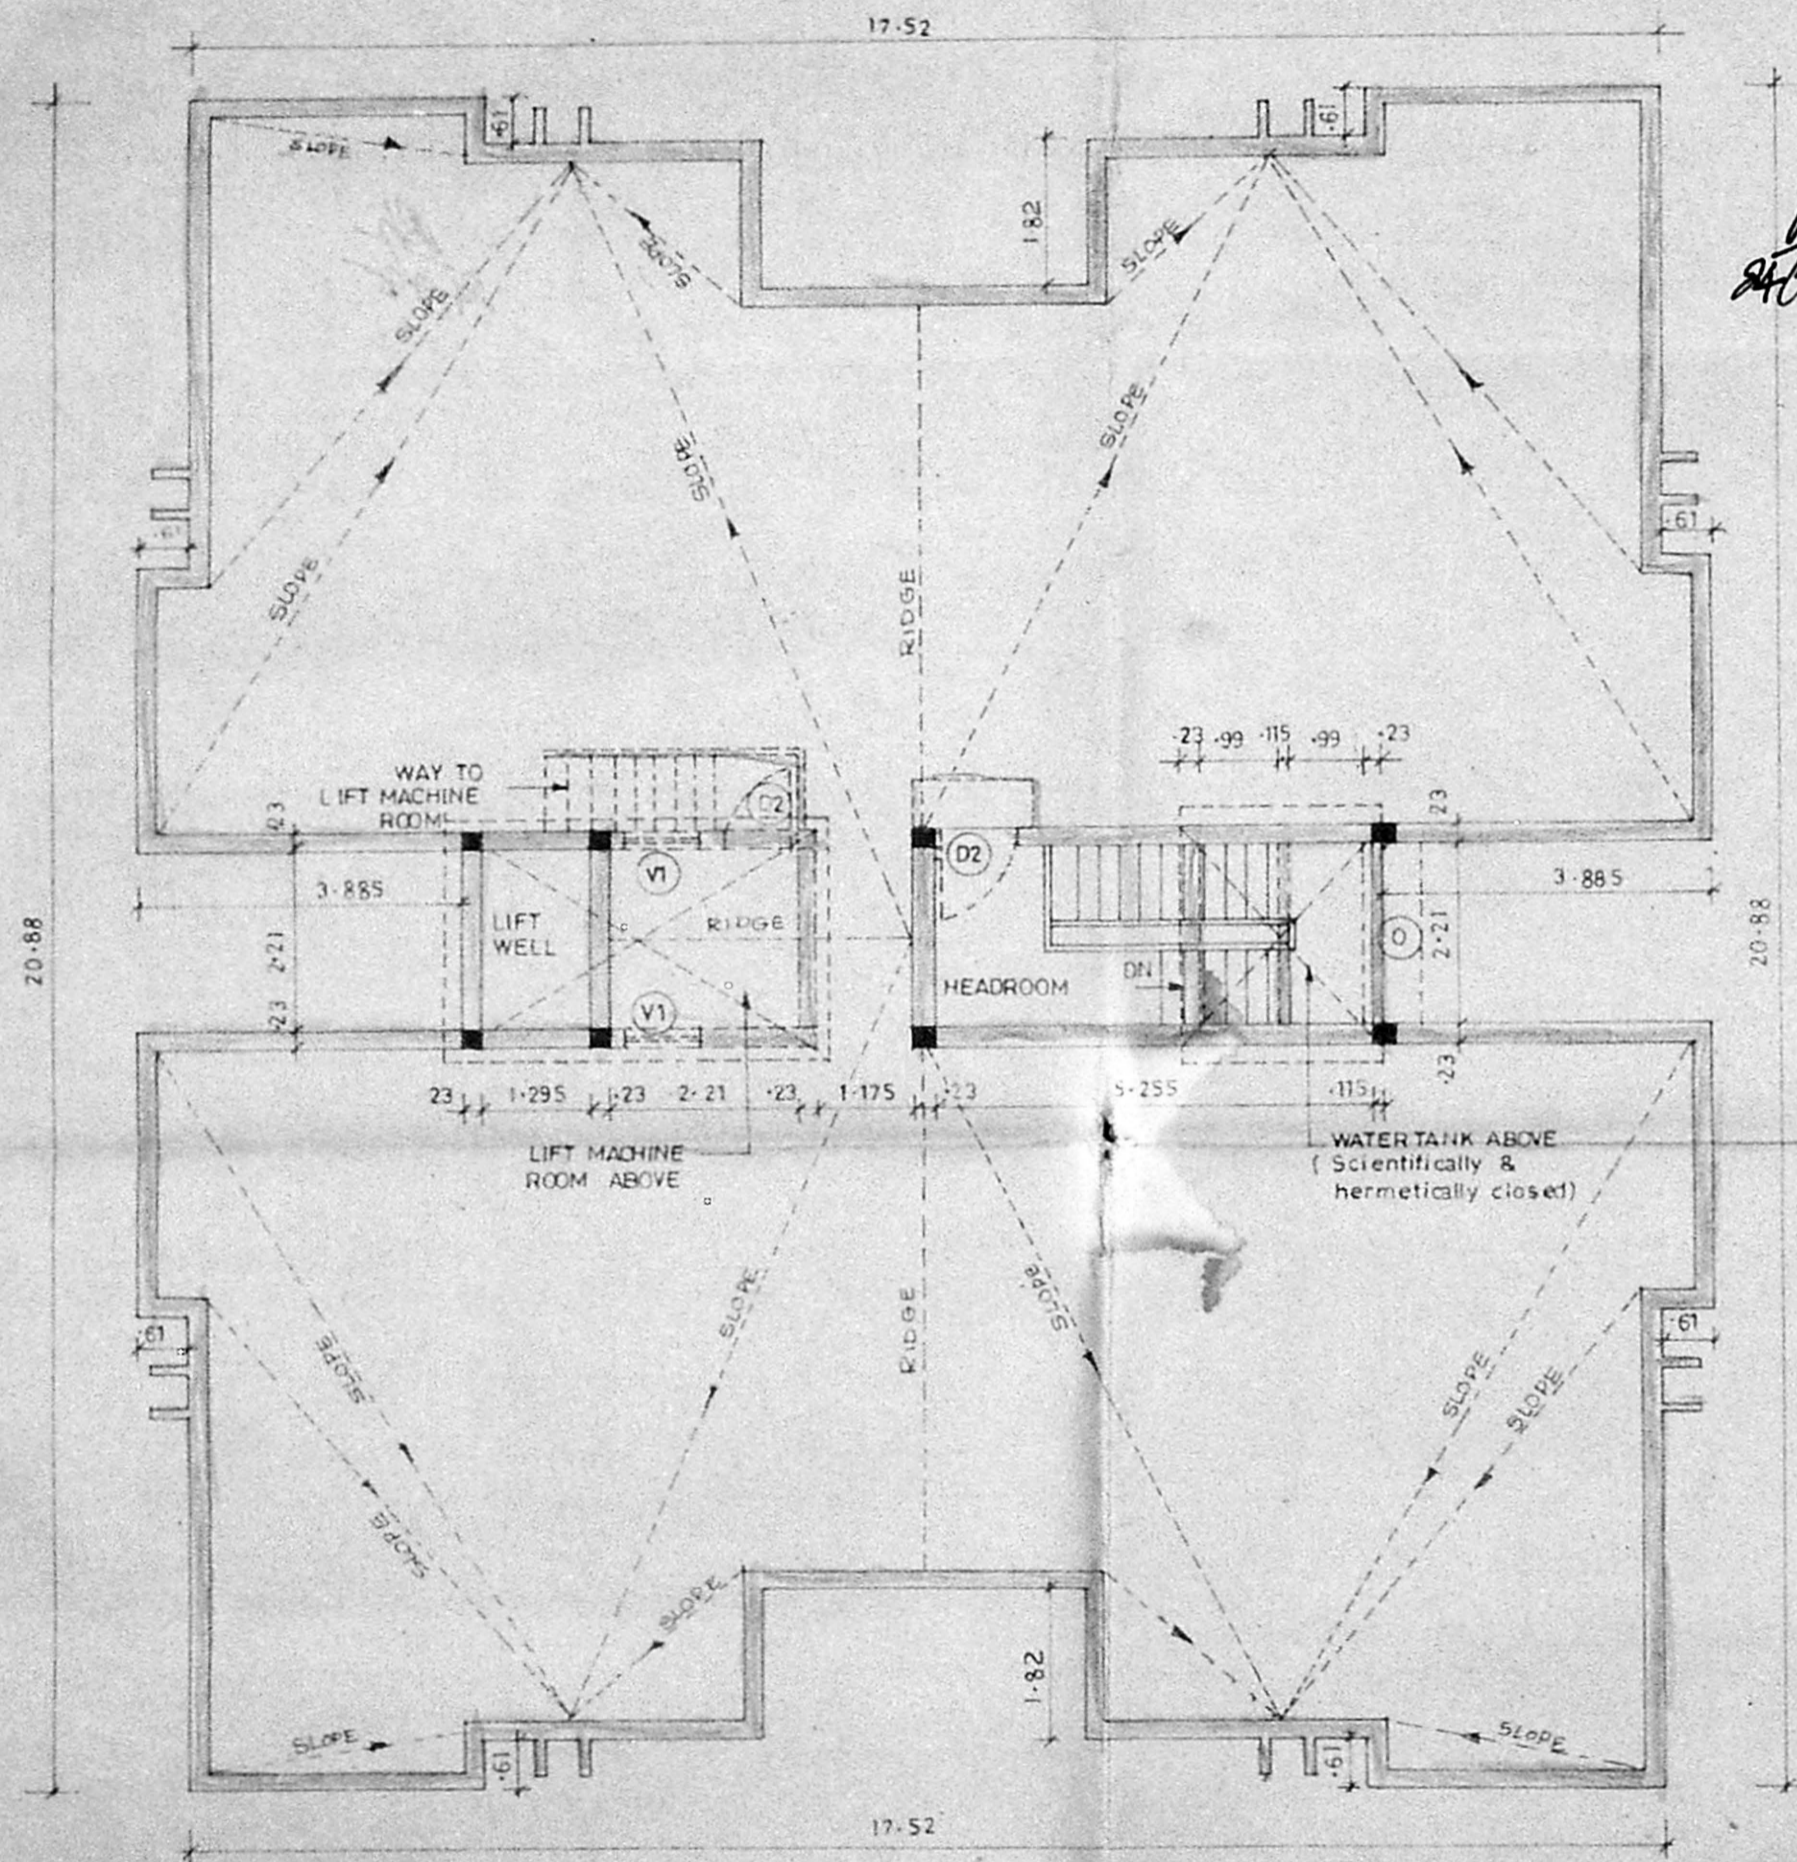

BLOCK-K
TERRACE FLOOR PLAN

B/18816/208/I/m/95
Planning Permit No. 22/16609/94 Date 4-35

APPROVED
SUBJECT TO THE CONDITIONS IN
THIS OFFICE LETTER.

o/c 25/1/95

FOR MEMBER SECRETARY
MADRAS METROPOLITAN
DEVELOPMENT AUTHORITY
MADRAS - 600 008.

MMDA B/PP NO. B2/16609/94
G.No. 25/1/95
A.M.C. 25/1/95
Survey 25/1/95
PART I
PART II
A.P.

LEGEND		
CODE	SIZE	DESCRIPTION
Q6	0.91 X 2.18	COUNTRY WOOD FRAMED FLUSH DOOR
V1	0.91 X 0.66	STEEL GLAZED VENTILATOR
O	2.21 X 1.22	OPENING

4th Revised Plan
Dt: 12-1-94

COLOUR INDEX	
PROPOSED CONSTRUCTION	
BOUNDARY OF SITE	
ROAD	

R.No	DATE	REVISIONS	INITIAL
2 681 171 M	27-06-94	1:100 -0-	S.RAJA
DRG No:	DATE	SCALE	REV FILE DRAWN CHECKED

PROPOSED CONSTRUCTION
OF FLATS AT DOOR
S.Nos: 503, 504/2(PT), 505/4(PT)
& 506/1(PT).
VILLAGE NO: 137
VELACHERY, MADRAS-600 042
TALUK: MAMBALAM-GUINDY
CORP.DIV.No: 14B
ZONE: 10

S. Raju
P.O.A AGENT

OWNER'S SIGNATURE


R. Murali
M. MURALI, B.Arch, A.I.A.
Registered Architect
CA/19113743

LICENSED SURVEYOR

N

18/18/16/308/5/10/95
 Planning Permit No. 1669/94
APPROVED
 SUBJECT TO THE CONDITIONS IN
 THIS OFFICE LETTER.
 No. 1669/94 Date 4-55
 o/c [Signature]
 FOR MEMBER SECRETARY
 MADRAS METROPOLITAN
 DEVELOPMENT AUTHORITY
 MADRAS - 600 008.

[Signature]
 24/4/55

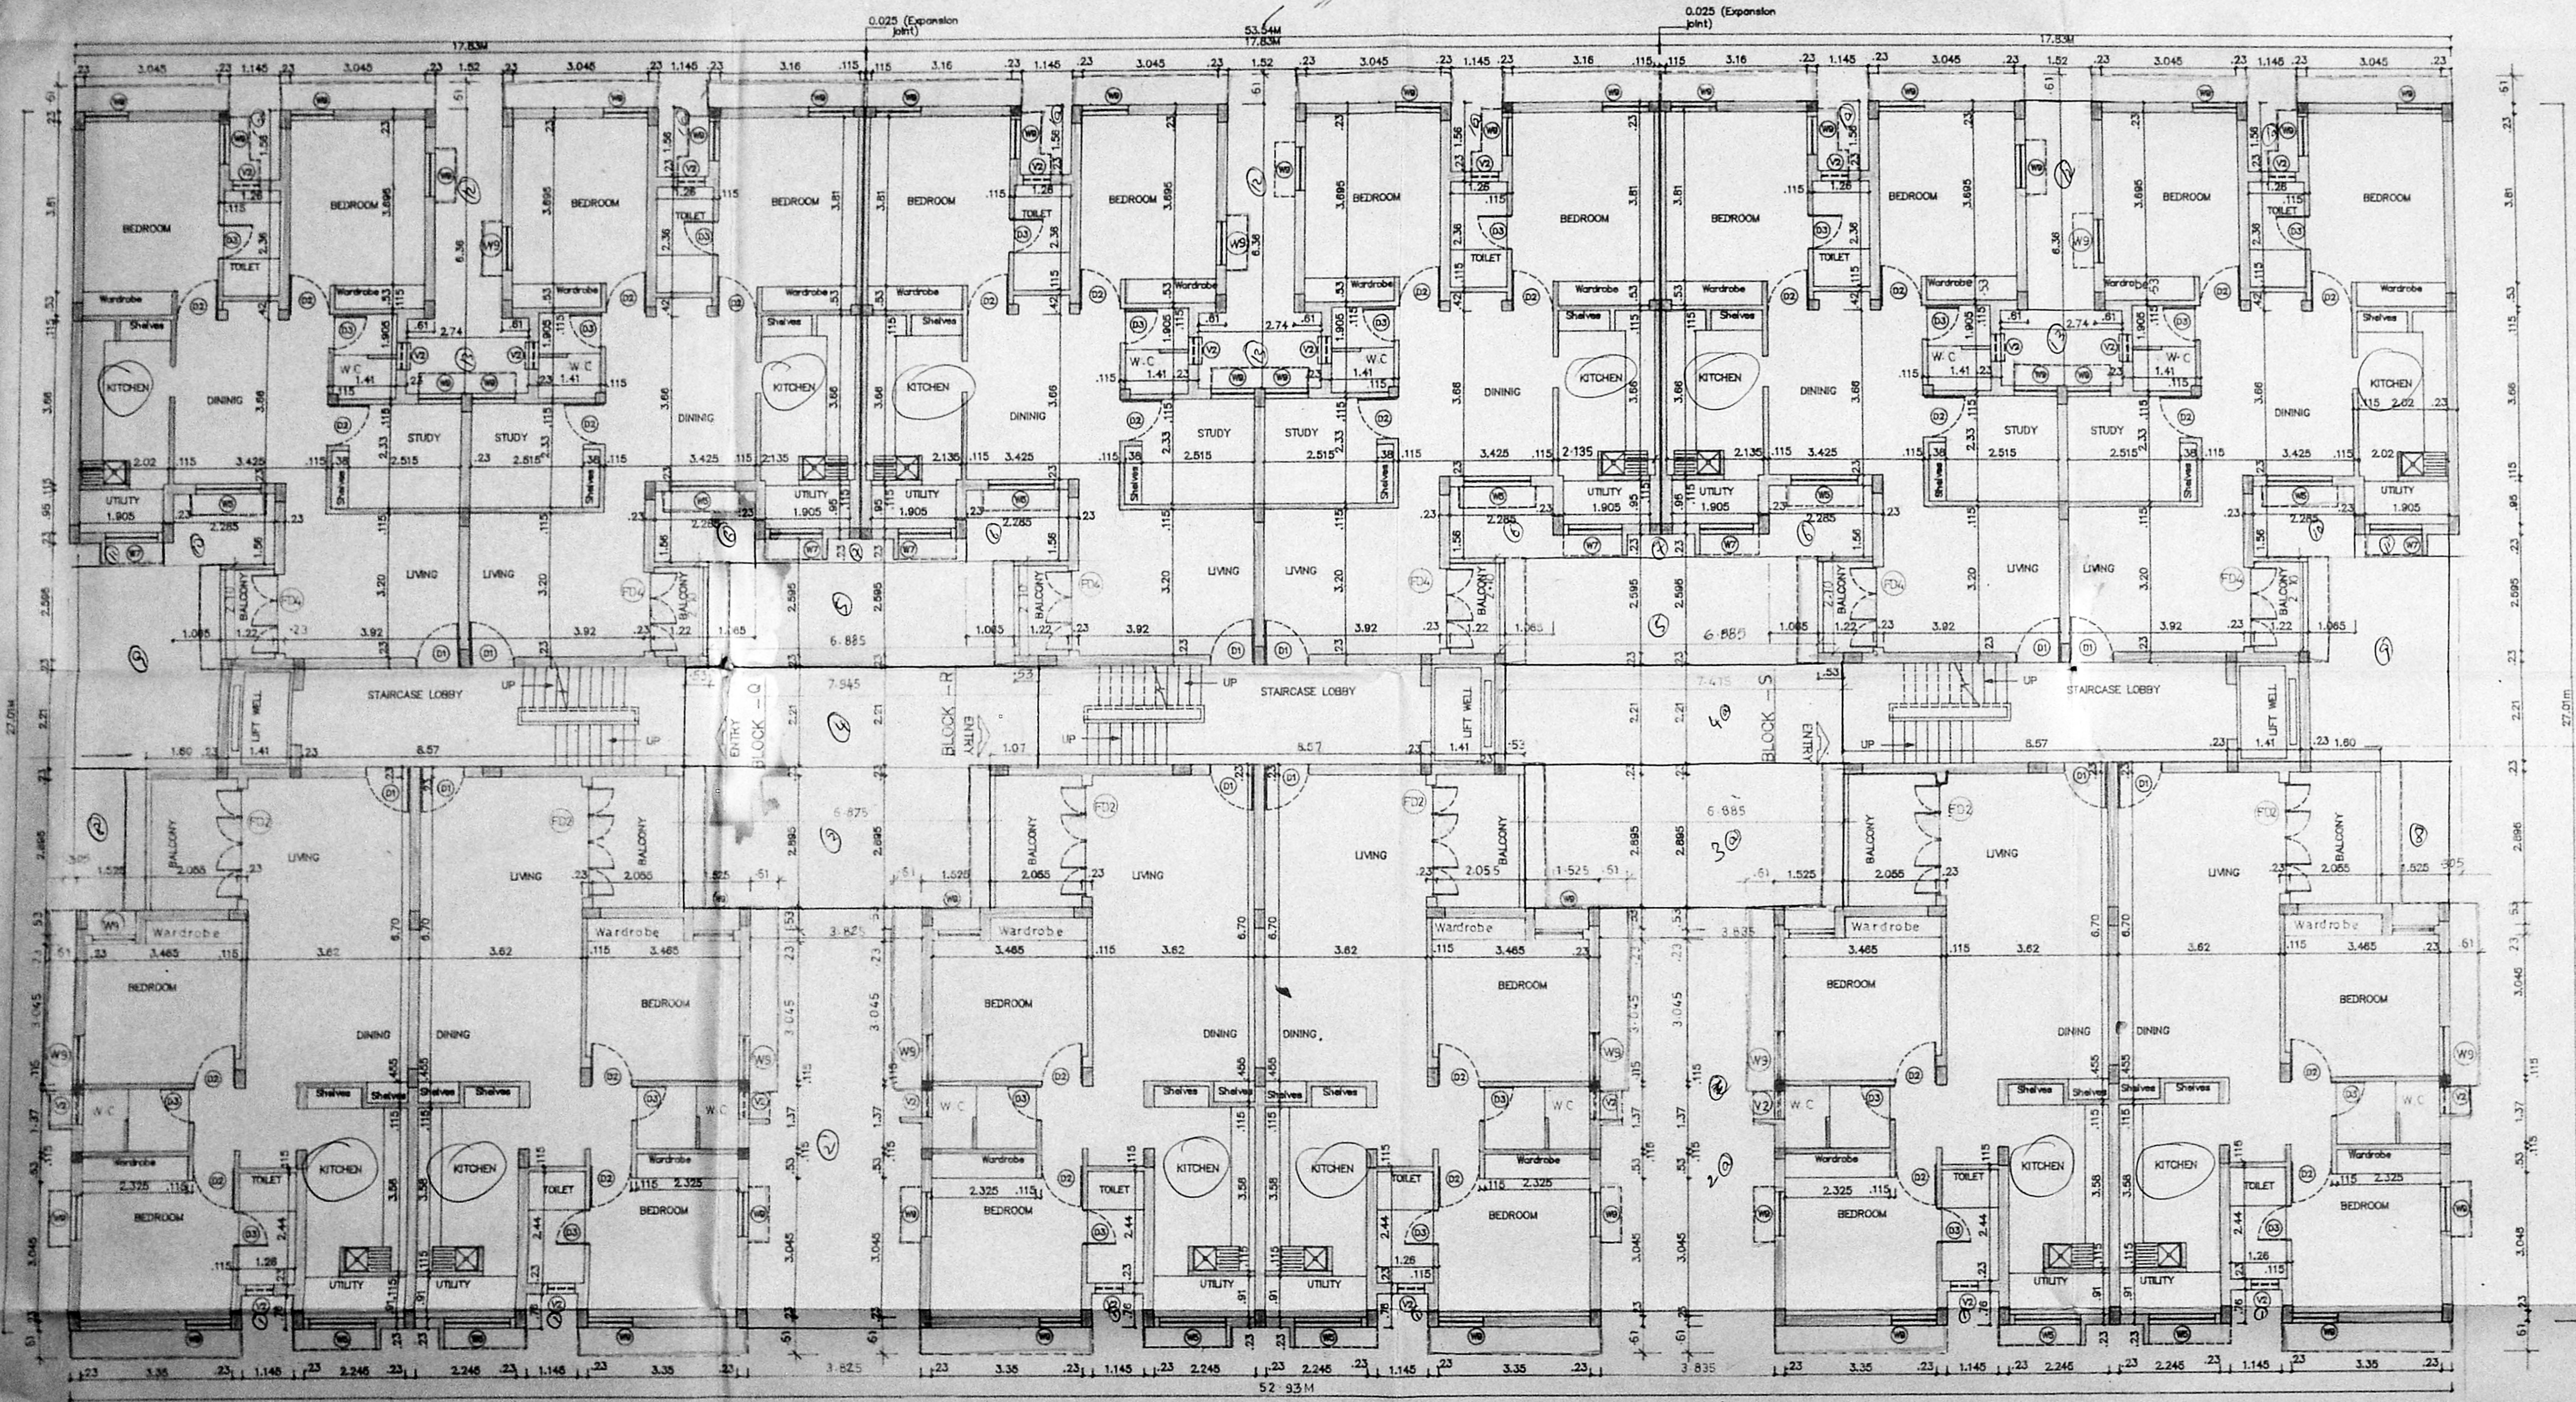

GROUND FLOOR PLAN OF BLOCKS - Q, R & S

LEGEND	
CODE	DESCRIPTION
FD2	2.15 x 2.18 COUNTRY WOOD FRAMED FRENCH DOOR (pointed)
FD4	2.40 x 2.18 DOOR
D1	1.80 x 2.18 COUNTRY WOOD FRAMED FLUSH DOOR
D2	0.91 x 2.18 COUNTRY WOOD FRAMED FLUSH DOOR
D3	0.76 x 2.18 COUNTRY WOOD FRAMED FLUSH DOOR
W5	1.475 x 1.37 STEEL GLAZED WINDOW
W7	1.17 x 1.37 STEEL GLAZED WINDOW
W9	0.975 x 1.37 STEEL GLAZED WINDOW
V2	0.61 x 0.94 STEEL GLAZED VENTILATOR

SPECIFICATION	
SL.NO	DESCRIPTION
1.	P.C.C. 1:4:8 IN FOUNDATION
2.	SAND FILLING IN FOUNDATION
3.	BRICK WORK IN C.M. 1:6
4.	R.C.C. WORK FOR SLABS, LINTELS & BEAMS Etc.,
5.	PLASTERING IN C.M. 1:5 EXTERNAL & 1:4 INTERNAL
6.	MOSAIC TILED FLOORING.
7.	WEATHERING COURSE OF BRICK JELLY LIME CONC.

AREA STATEMENT	
PLOT AREA	
BUILT UP AREA	
COLOUR INDEX	
PROPOSED CONSTRUCTION	<input type="radio"/>
BOUNDARY OF SITE	<input type="radio"/>
ROAD	<input type="radio"/>

R.No	DATE	REVISIONS	INITIAL

DRG No.	DATE	SCALE	REV.	FILE	DRAWN	CHECKED
1 509 171M	17-5-94	1:100		SANGATH - O. COROPQI	S.M.	<u>[Signature]</u>

PROPOSED CONSTRUCTION OF FLATS AT S-NOS-503,504/2(Pt), 505/4(Pt) & 506/1(Pt), VILLAGE - 137, VELACHERY, MADRAS - 600 042.


TALUK: MAMBALAM - GUNDIRY, CORP. DIV. No: 148 ZONE: 10

[Signature]
 P.O.A. AGENT

OWNER'S SIGNATURE

[Signature]
 MURALI, B.Arch. A.I.A.
 Registered Architect.
 CA/9113749

LICENSED SURVEYOR

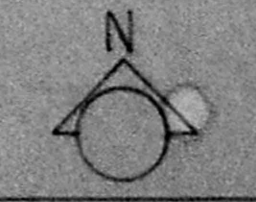

52.93
 46
 53.37
 44

B/18816/203/K/M/95
 Planning Permit No.
APPROVED
 SUBJECT TO THE CONDITIONS IN
 THIS OFFICE LETTER
 No. B/1660/194 Date -4-95
 CL B2, 11/95
 FOR MEMBER SECRETARY
 MADRAS METROPOLITAN
 DEVELOPMENT AUTHORITY
 MADRAS - 600 008

LEGEND		
CODE	SIZE	DESCRIPTION
FD 7	2.16 x 2.18	COUNTRY WOOD FRAMED FRENCH DOOR (Painted)
FD 8	0.94 x 2.18	COUNTRY WOOD FRAMED FLUSH DOOR
D1	1.00 x 2.18	TEAK WOOD FRAMED FLUSH DOOR
D2	0.94 x 2.18	COUNTRY WOOD FRAMED FLUSH DOOR
D3	0.94 x 2.18	COUNTRY WOOD FRAMED FLUSH DOOR
W5	1.425 x 1.37	STEEL GLAZED WINDOW
W7	1.175 x 1.37	STEEL GLAZED WINDOW
W9	0.975 x 1.37	STEEL GLAZED WINDOW
V2	0.94 x 0.94	STEEL GLAZED WINDOW
0	2.21 x 1.22	STEEL GLAZED WINDOW

SPECIFICATION	
SLNO	DESCRIPTION
1.	P.C.C. 1:4:8 IN FOUNDATION
2.	SAND FILLING IN FOUNDATION
3.	BRICK WORK IN C.M. 1:6
4.	R.C.C. WORK FOR SLABS, LINTELS & BEAMS Etc..
5.	PLASTERING IN C.M. 1:5 EXTERNAL & 1:4 INTERNAL
6.	MOSAIC TILED FLOORING
7.	WEATHERING COURSE OF BRICK JELLY LIME CONC.

AREA STATEMENT	
PLOT AREA	
BUILT UP AREA	
COLOUR INDEX	
PROPOSED CONSTRUCTION	
BOUNDARY OF SITE	
ROAD	

R.No	DATE	REVISIONS	INITIAL

DRG No.	DATE	SCALE	REV.	FILE	DRAWN	CHECKED
1 510 171M	17-5-94	1:100	-0-	SANGATH COROPQ2	S.M.	5/20/94

PROPOSED CONSTRUCTION
 OF FLATS AT S NOS-503,504/2(Pt),
 505/4(Pt) & 506/1(Pt).
 VILLAGE 137
 VELACHERY,
 MADRAS - 600 042.

TALUK: MAMBALAM - GUNDIRY,
 CORP.DIV.No: 148 ZONE 10


POA AGENT

OWNER'S SIGNATURE

R. Murali
 R. MURALI, B.A.
 Registered Architect,
 CA/9113748

LICENSED SURVEYOR

SHEET NO: 11/15

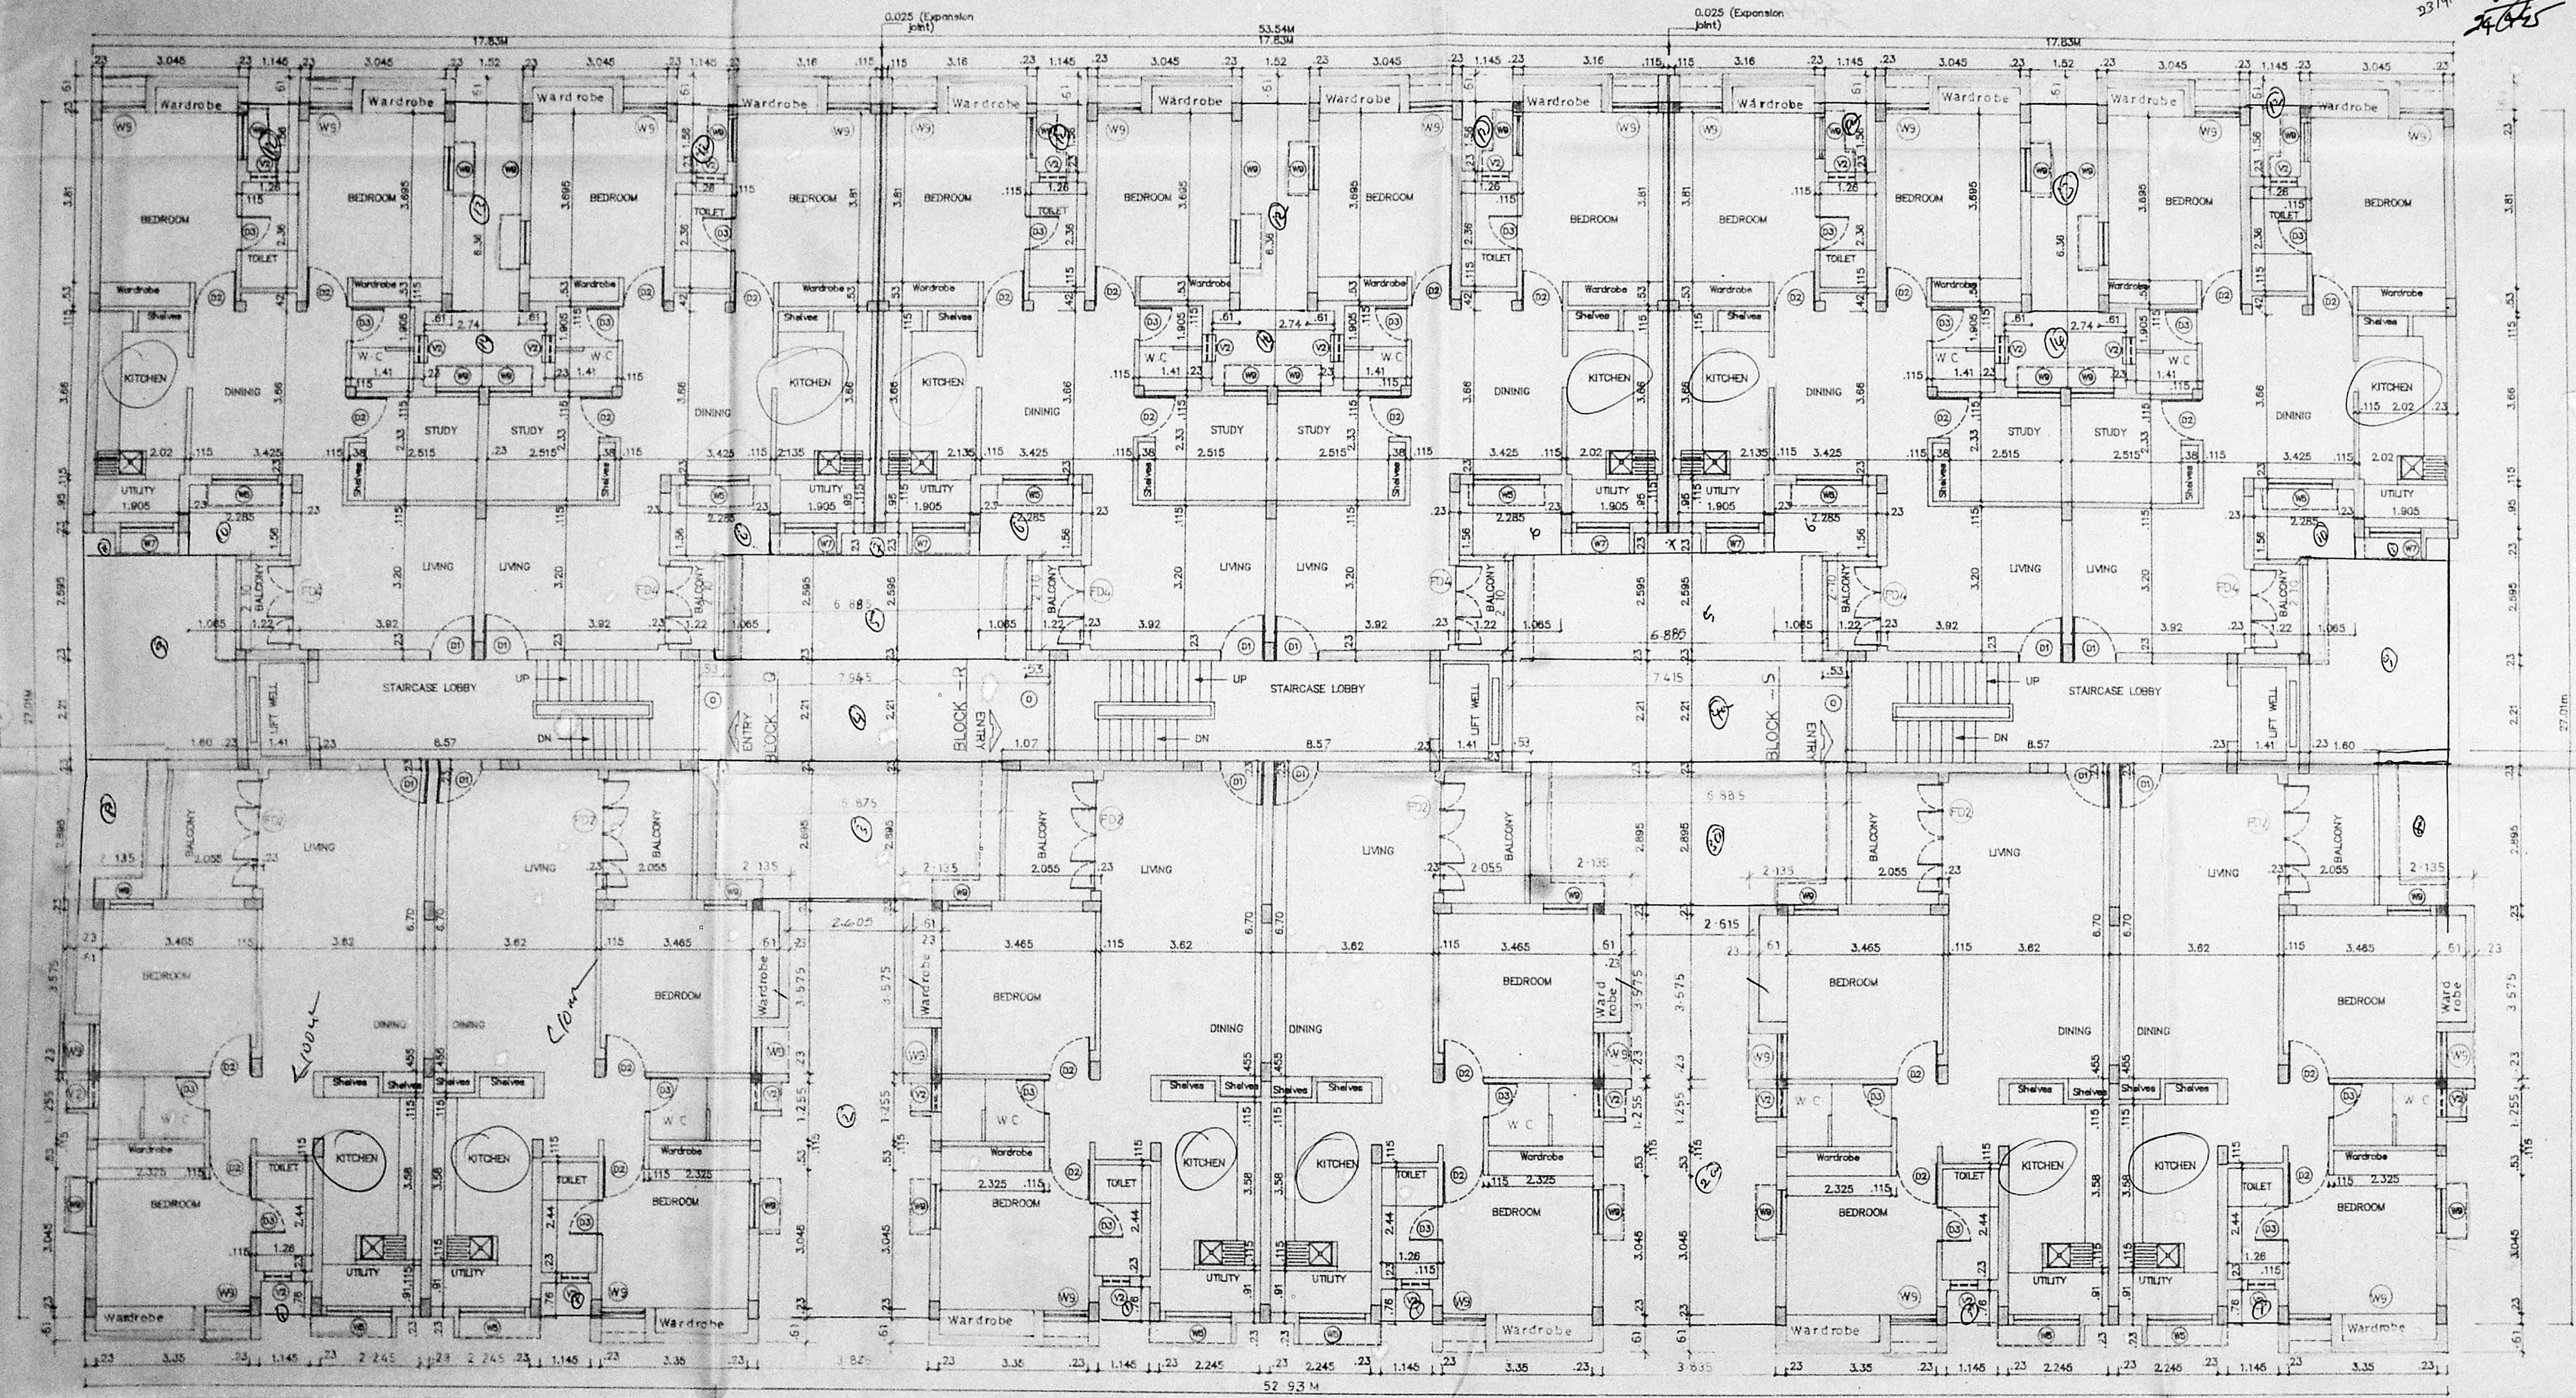


FIRST, SECOND & THIRD FLOOR PLAN OF BLOCKS - Q, R & S.

3 x 12 = 36. < 100m

B/18816/208/L/M/83
 Planning/Permit No. /
APPROVED
 SUBJECT TO THE CONDITIONS IN THIS OFFICE LETTER.
 No. B/18816/208/L/M/83 Date: 4-85
 9/c B.S. 14/88
 FOR MEMBER SECRETARY
 MADRAS METROPOLITAN
 DEVELOPMENT AUTHORITY
 MADRAS - 600 008.

LEVEL	CODE	SIZE	DESCRIPTION
PART I	02	0.91 X 2.18	COUNTRY WOOD FRAMED FLUSH DOOR
PART II	VI	0.91 X 0.68	STEEL GLAZED VENTILATOR
	0	2.21 X 1.22	OPENING
A.P.			D.P.

Revised Plan
 Dt. 1A-2-85

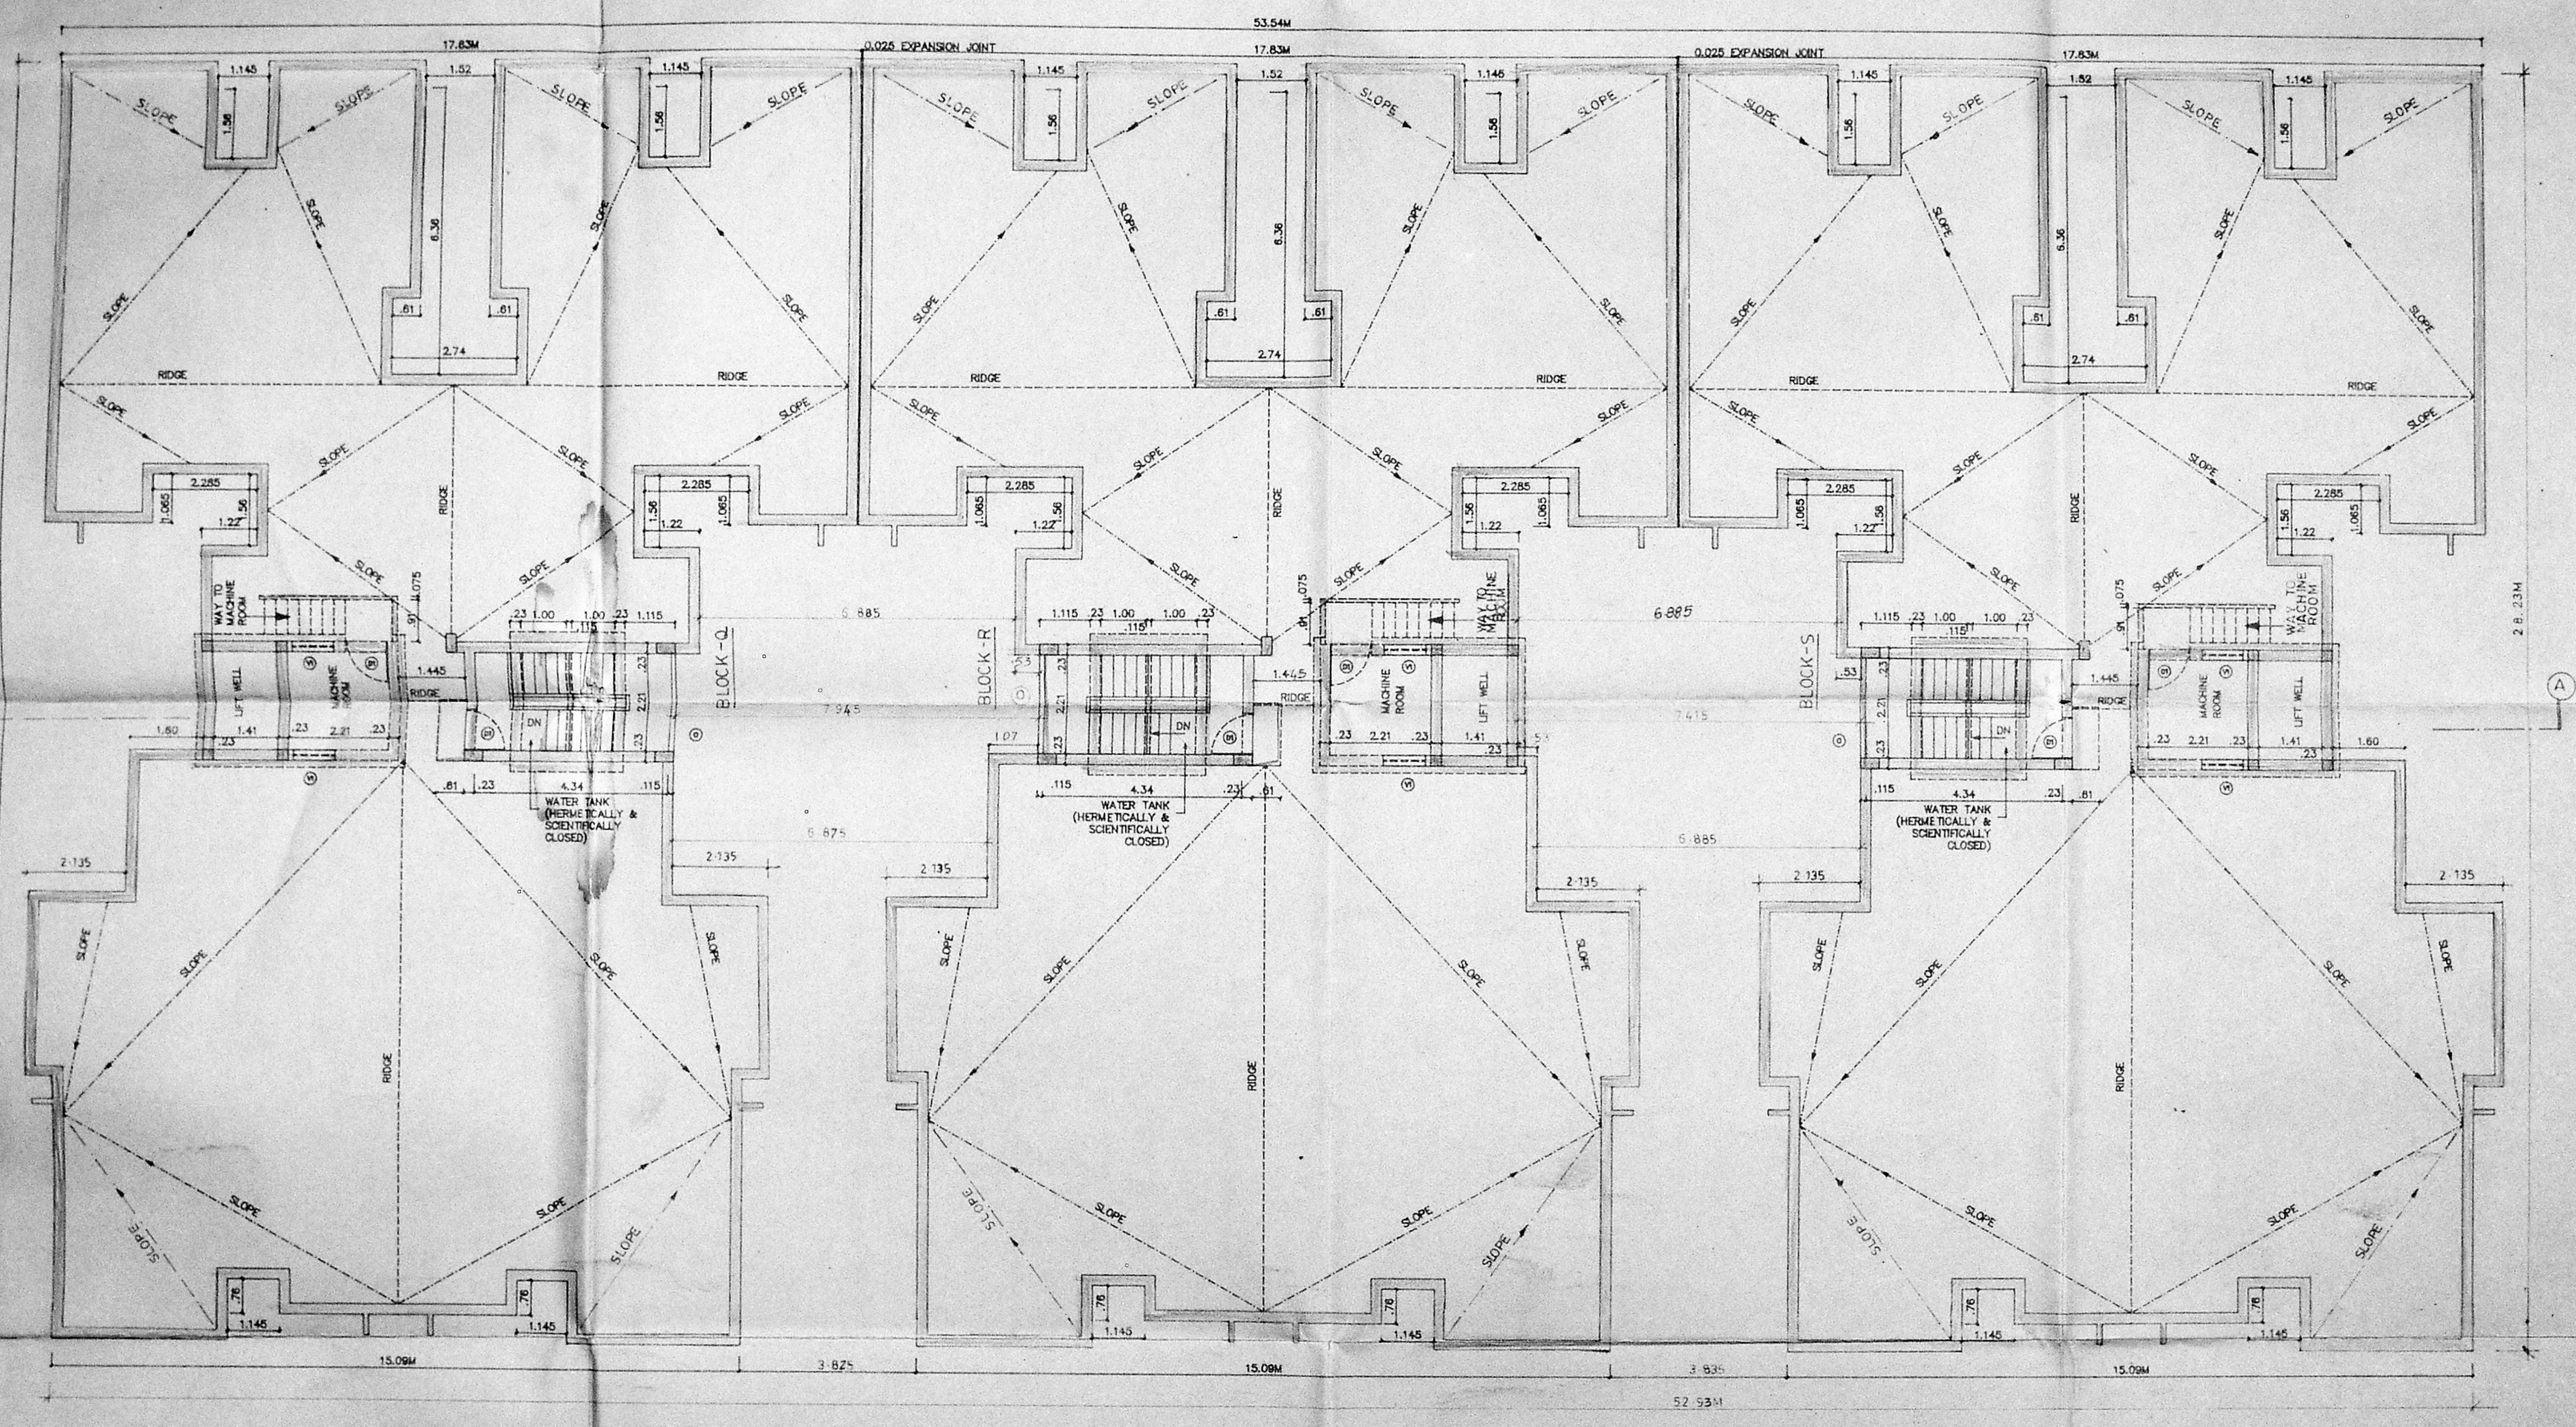

TERRACE FLOOR PLAN OF BLOCKS - Q, R & S

SPECIFICATION	
S/L NO	DESCRIPTION
1.	P.C.C. 1:4:8 IN FOUNDATION
2.	SAND FILLING IN FOUNDATION
3.	BRICK WORK IN C.M. 1:6
4.	R.C.C. WORK FOR SLABS, LINTELS & BEAMS ETC.
5.	PLASTERING IN C.M. 1:5 EXTERNAL & 1:4 INTERNAL
6.	MOSAIC TILED FLOORING.
7.	WEATHERING COURSE OF BRICK JELLY LIME CONC.

AREA STATEMENT	
PLOT AREA	
BUILT UP AREA	
COLOUR INDEX	
PROPOSED CONSTRUCTION	
BOUNDARY OF SITE	
ROAD	

R/No	DATE	REVISIONS	INITIAL

1 511 171 M	17-5-84	1:100	-0-	SANGATH	S.M.
DRG No.	DATE	SCALE	REV.	FILE	DRAWN CHECKED

PROPOSED CONSTRUCTION OF FLATS AT S NOS-503,504/2(Pt), 505/4(Pt) & 506/1(Pt).
 VILLAGE 137. VELACHERY, MADRAS - 600 042.

TALUK: MAMBALAM - GUINDY, CORP. DIV. No: 146 ZONE 10

Sankar
 P.O. & AGENT

OWNER'S SIGNATURE

 R. Sankar
 & MIRALI P. RAJ. A.I.A.
 Registered Architect
 CA/9113748

LICENSED SURVEYOR

 SHEET NO: 12/13

