




MMDA (B/DP) NO.  
B/DP No. 172/20  
D.P.

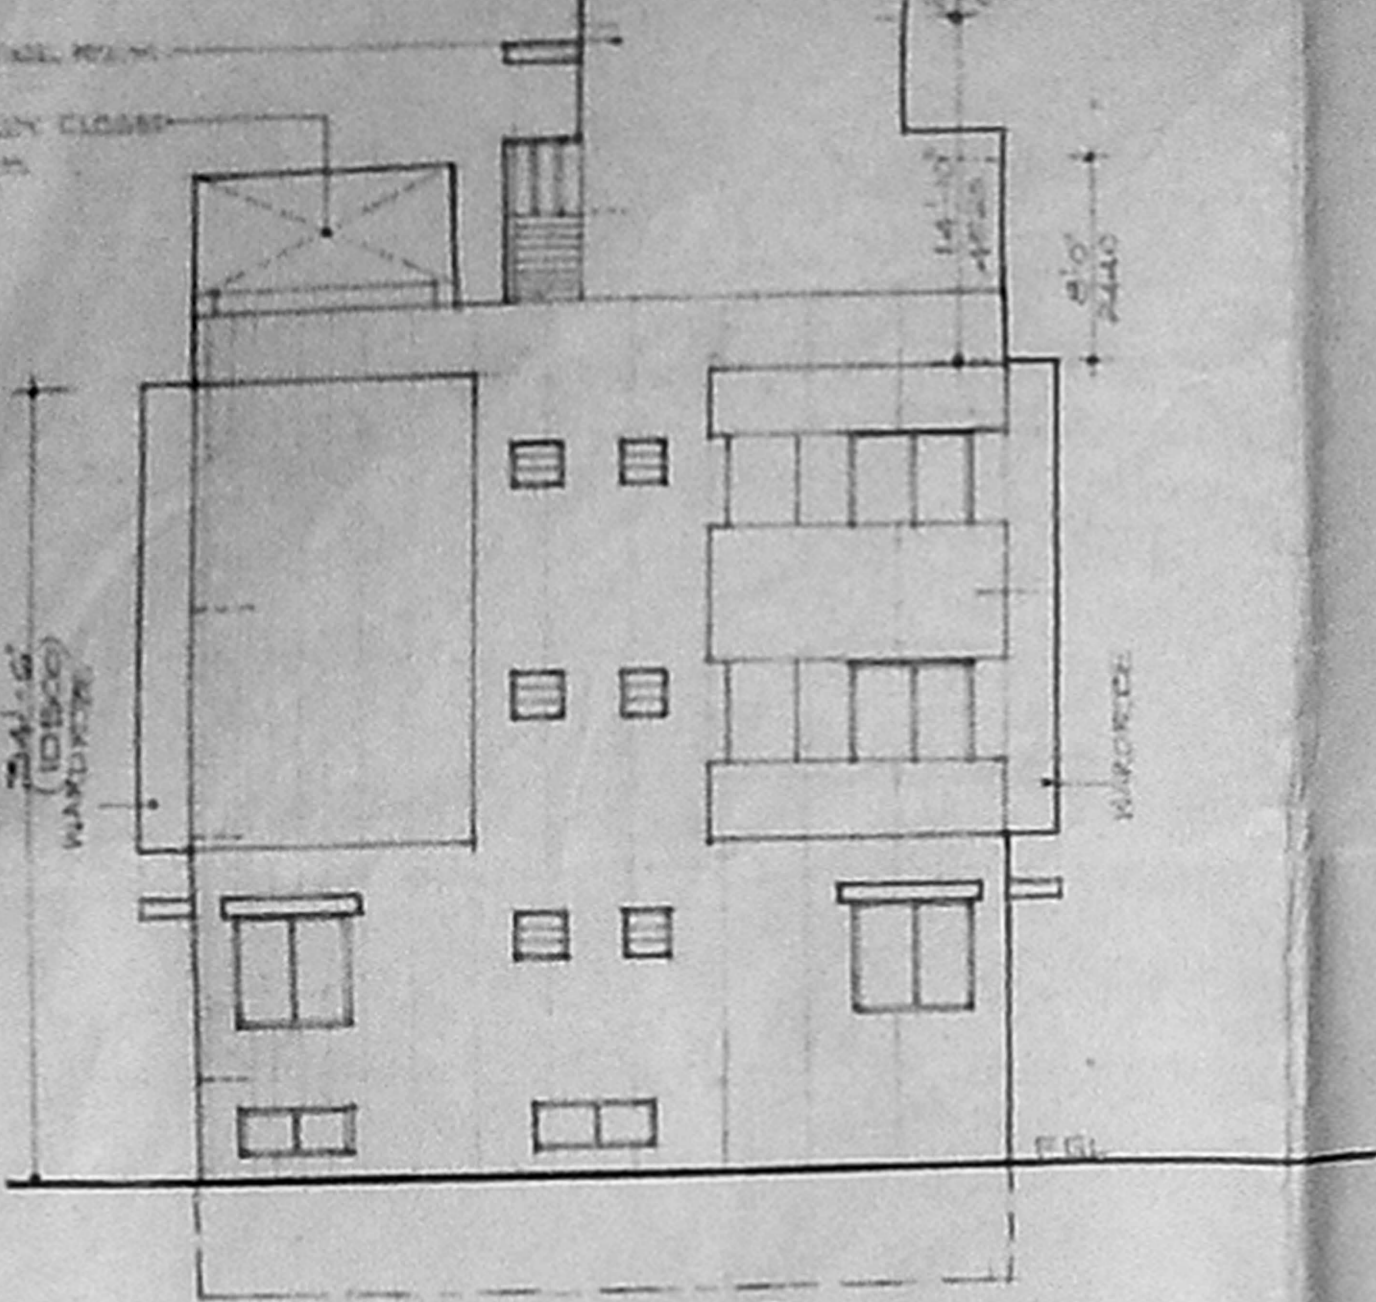


ELEVATION Y

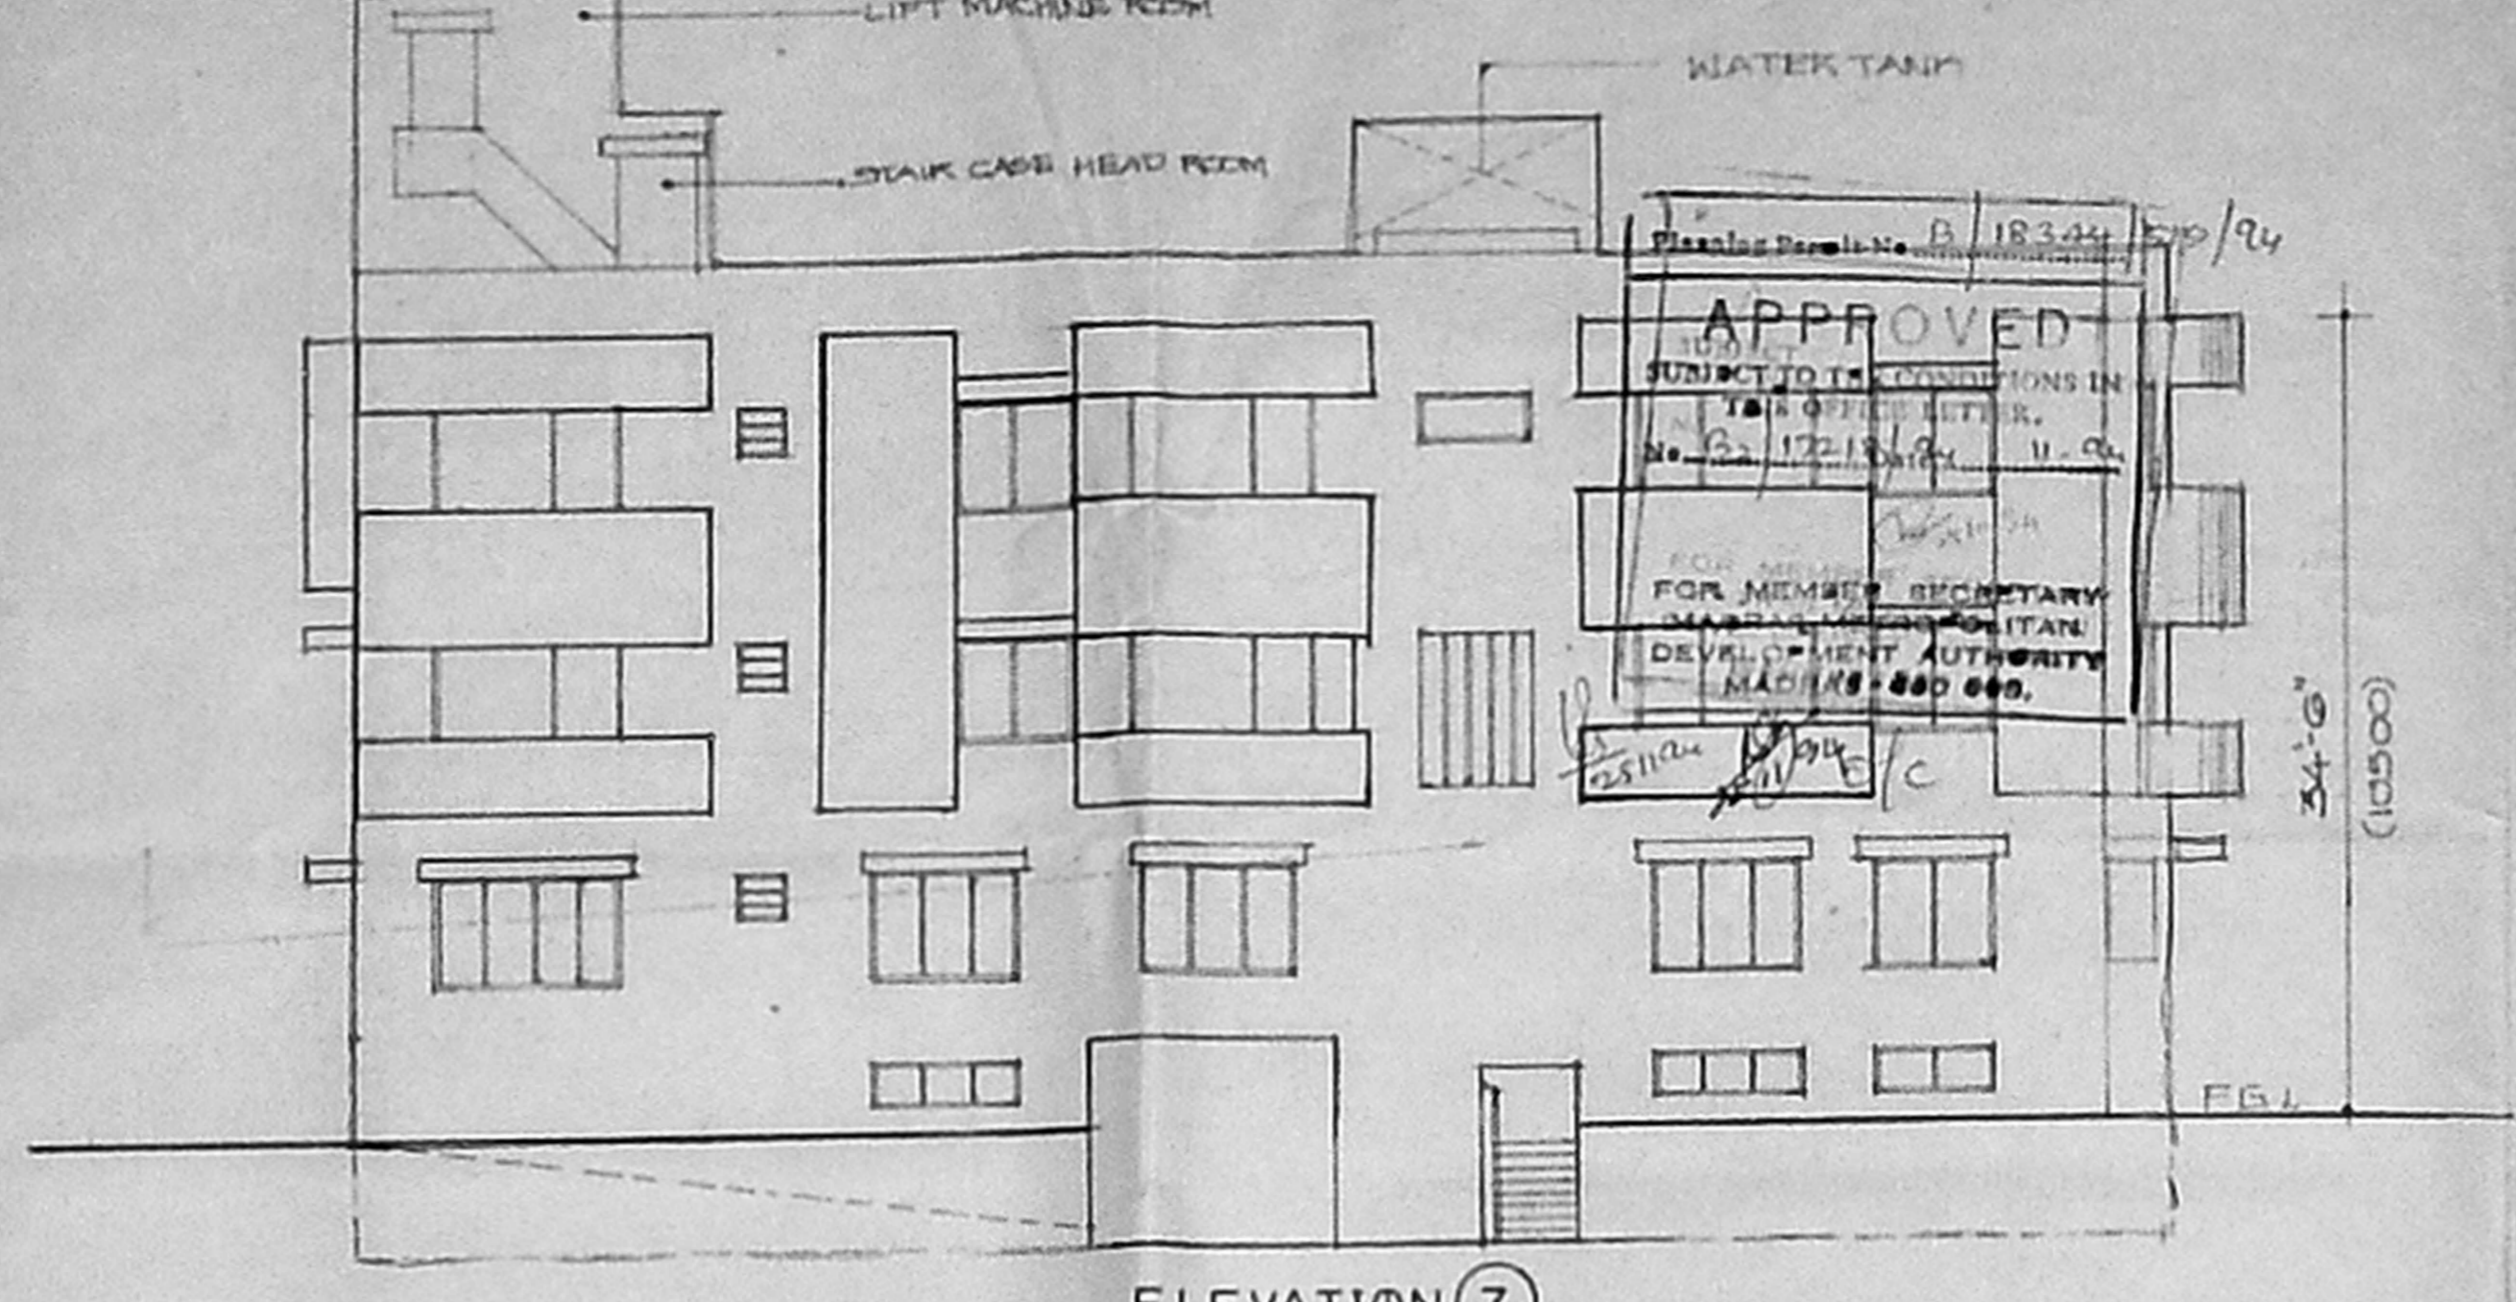


ELEVATION Z

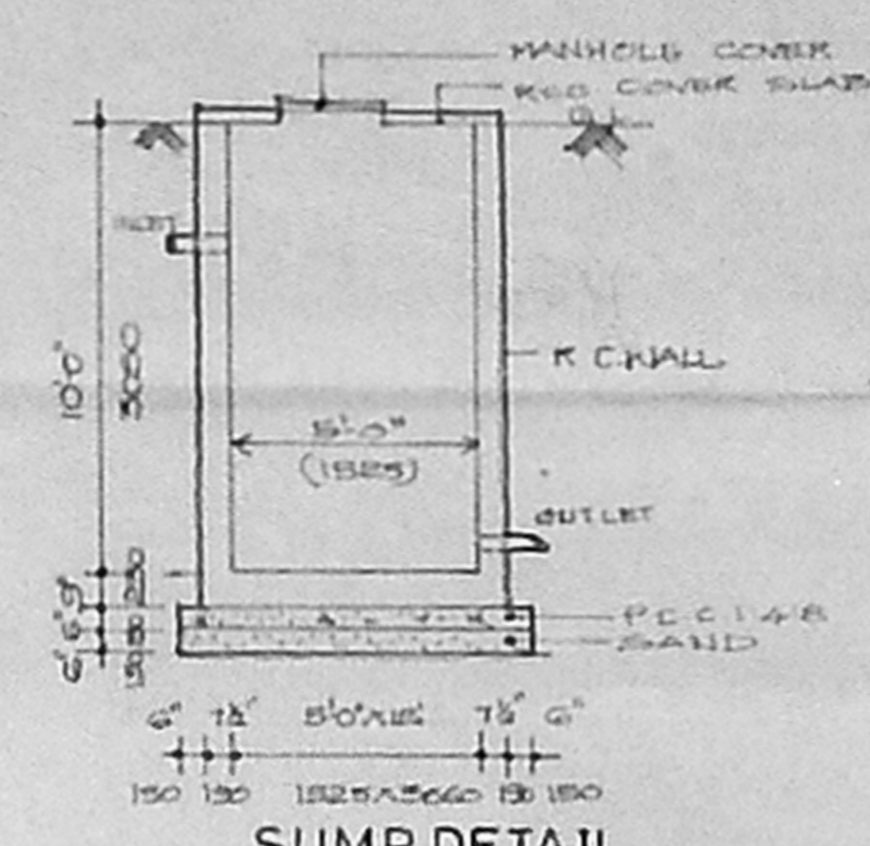

SUMP DETAIL

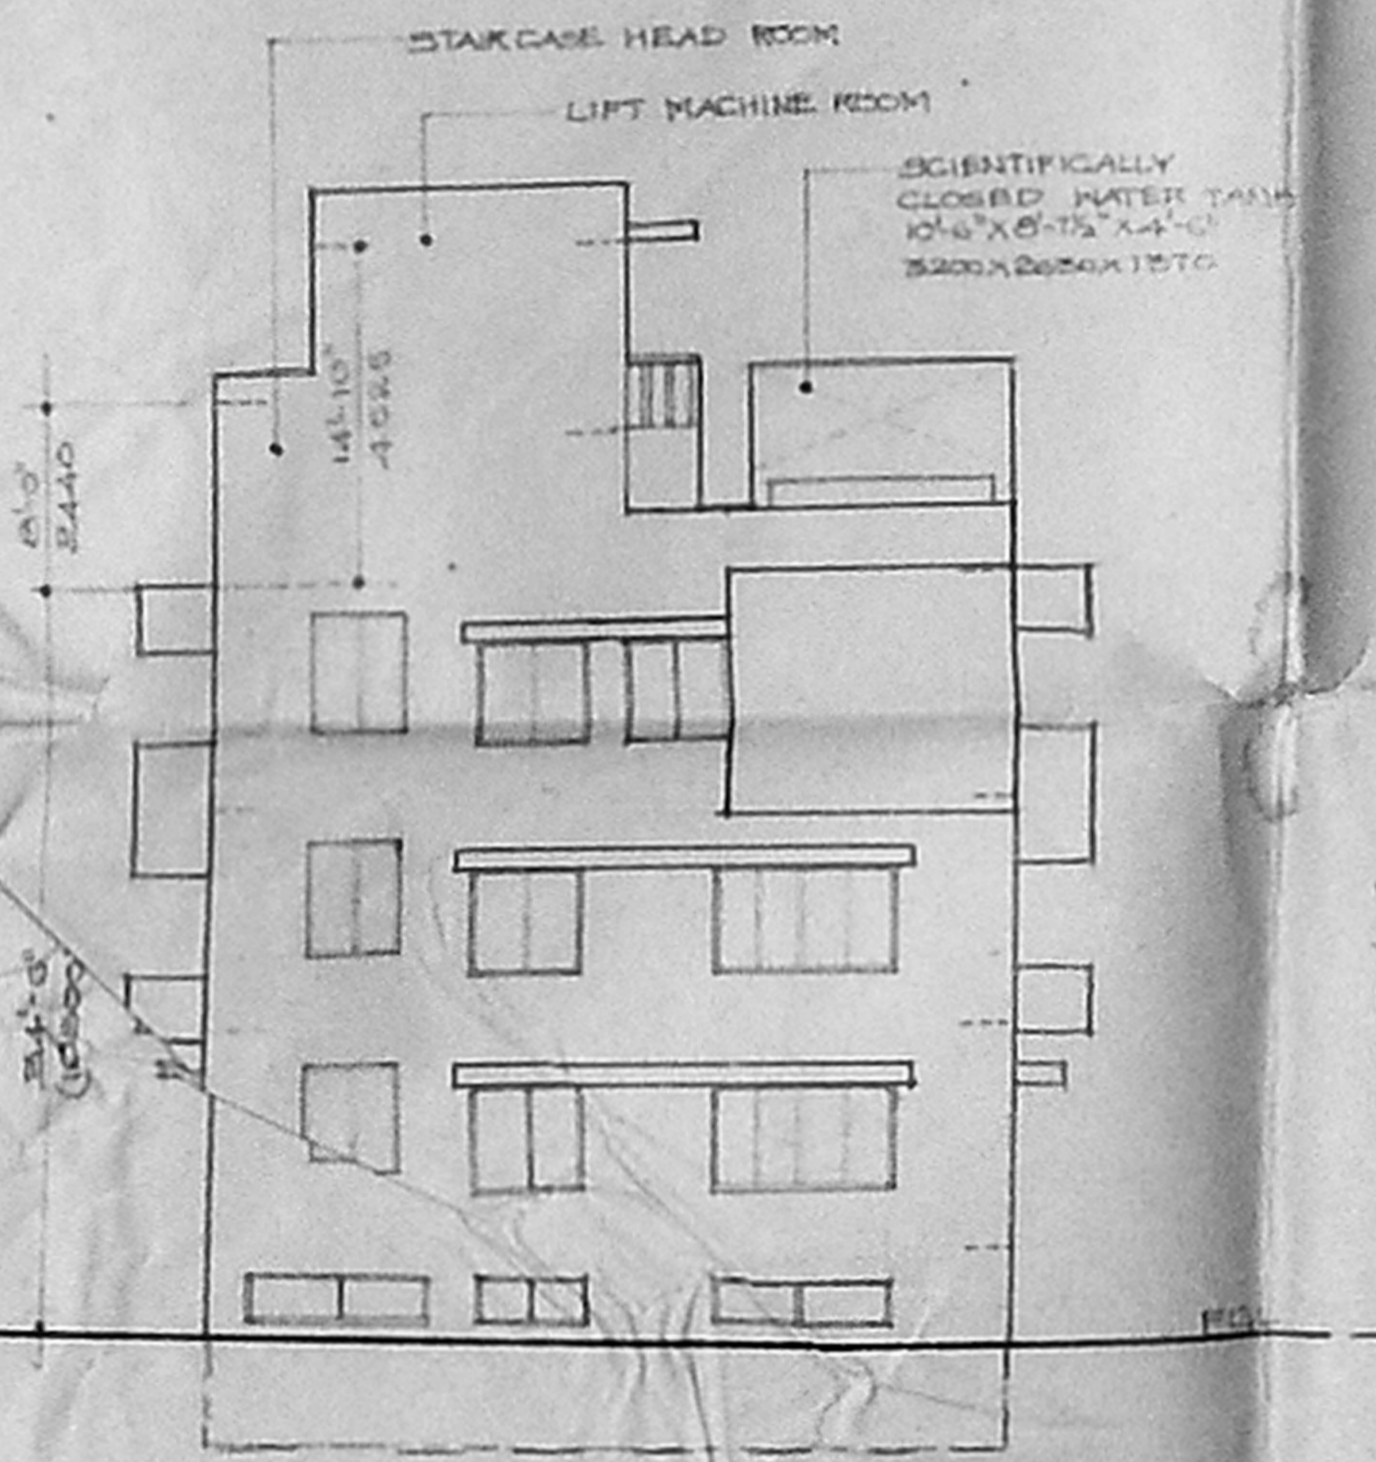


ELEVATION X

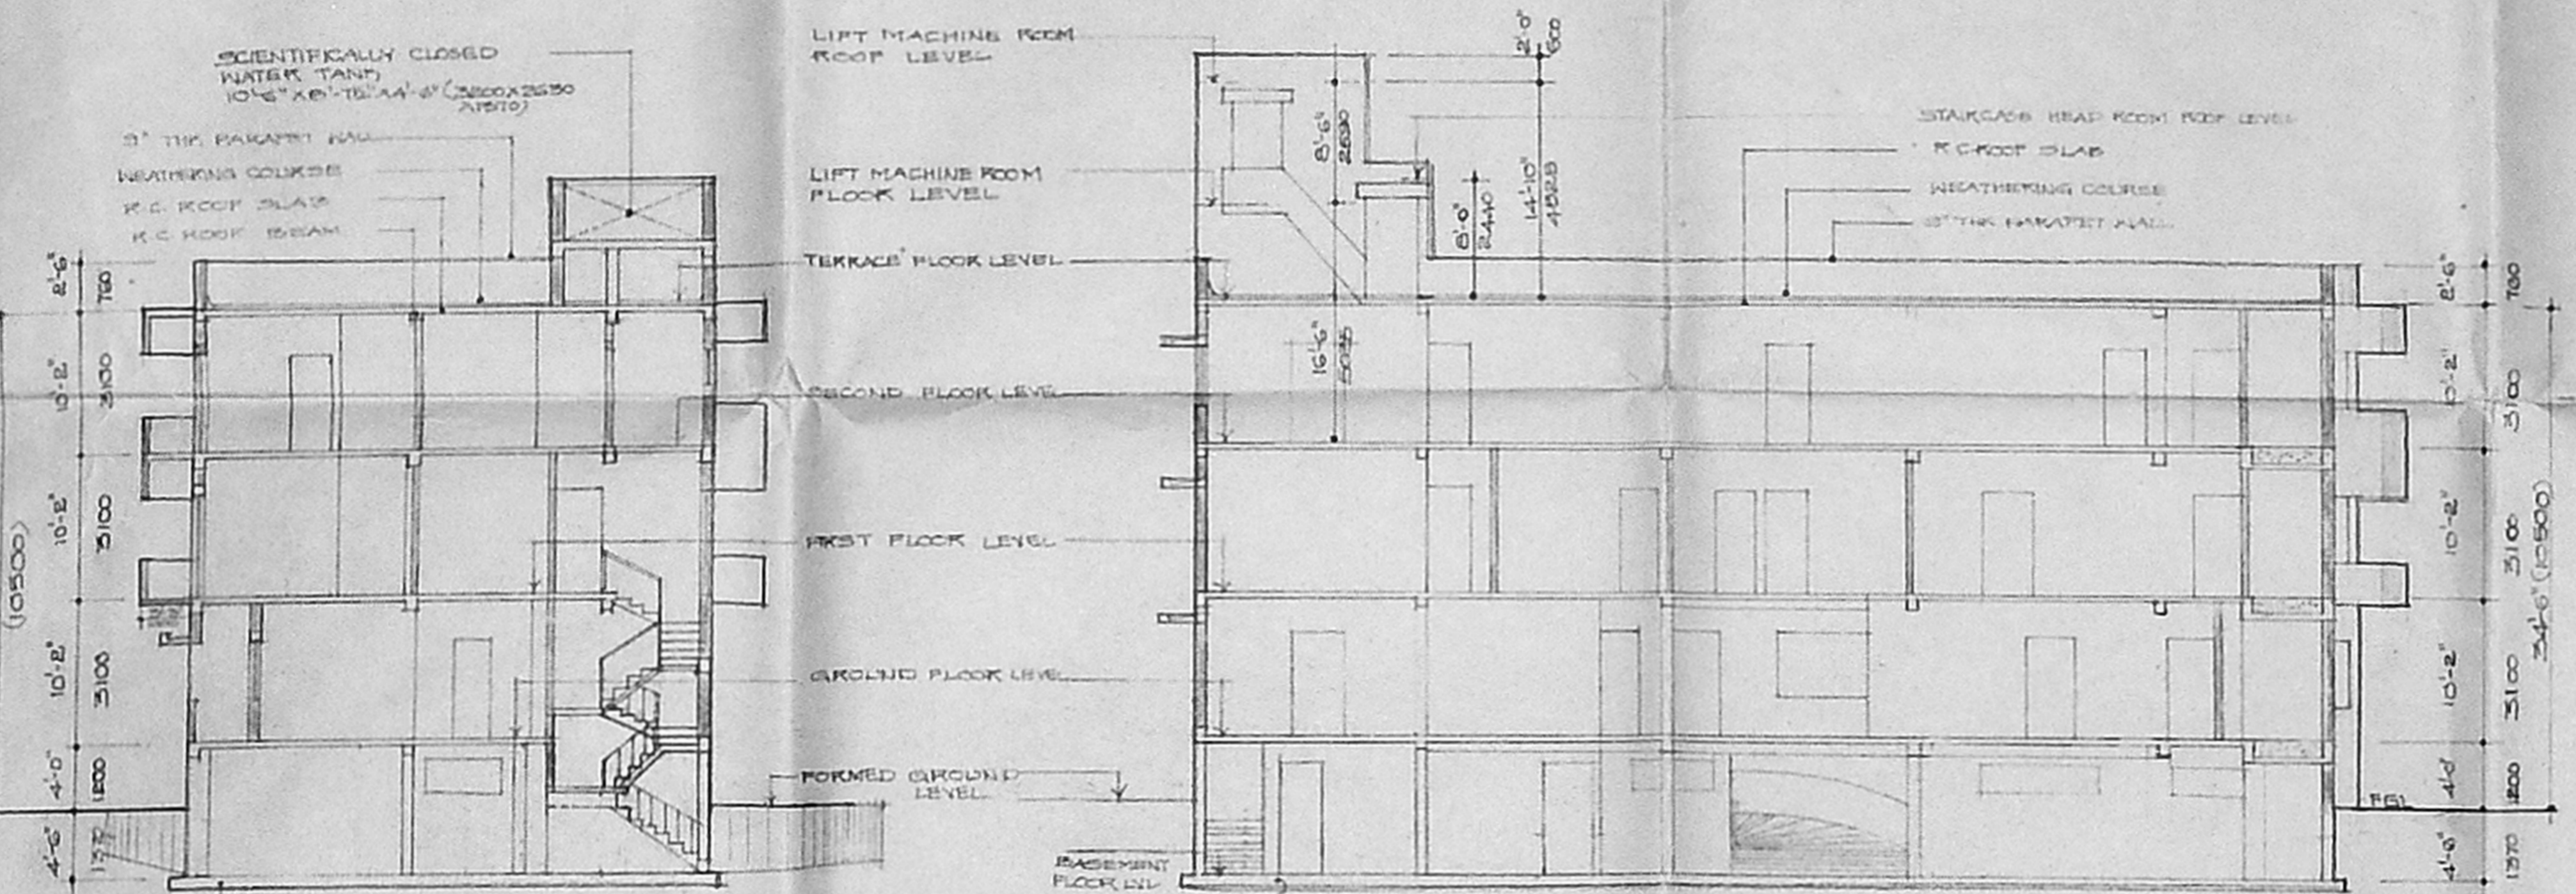


SECTION B-B


SECTION A-A

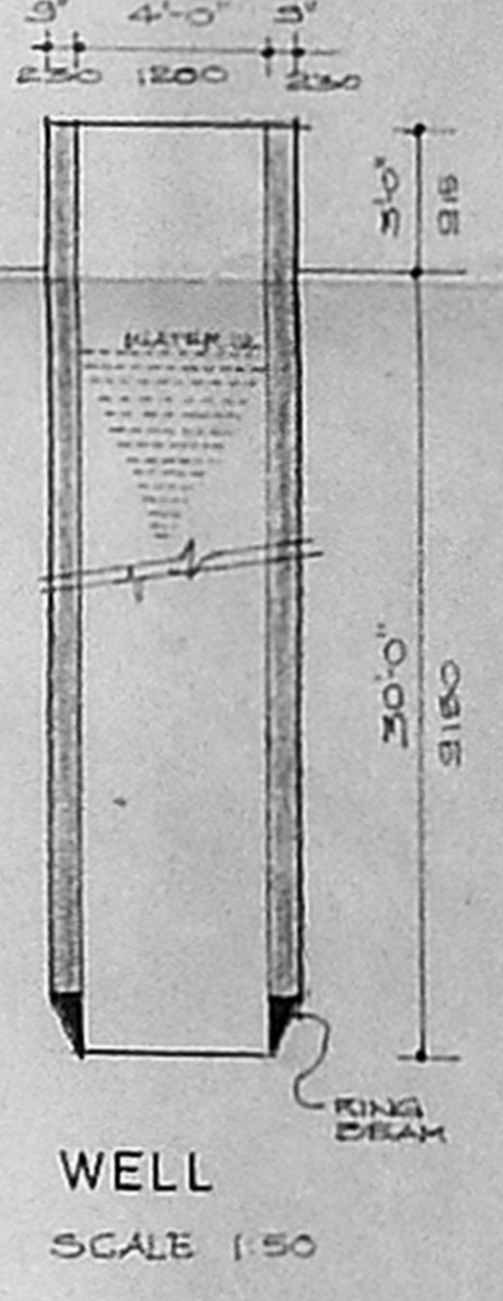


WELL  
SCALE 1:50

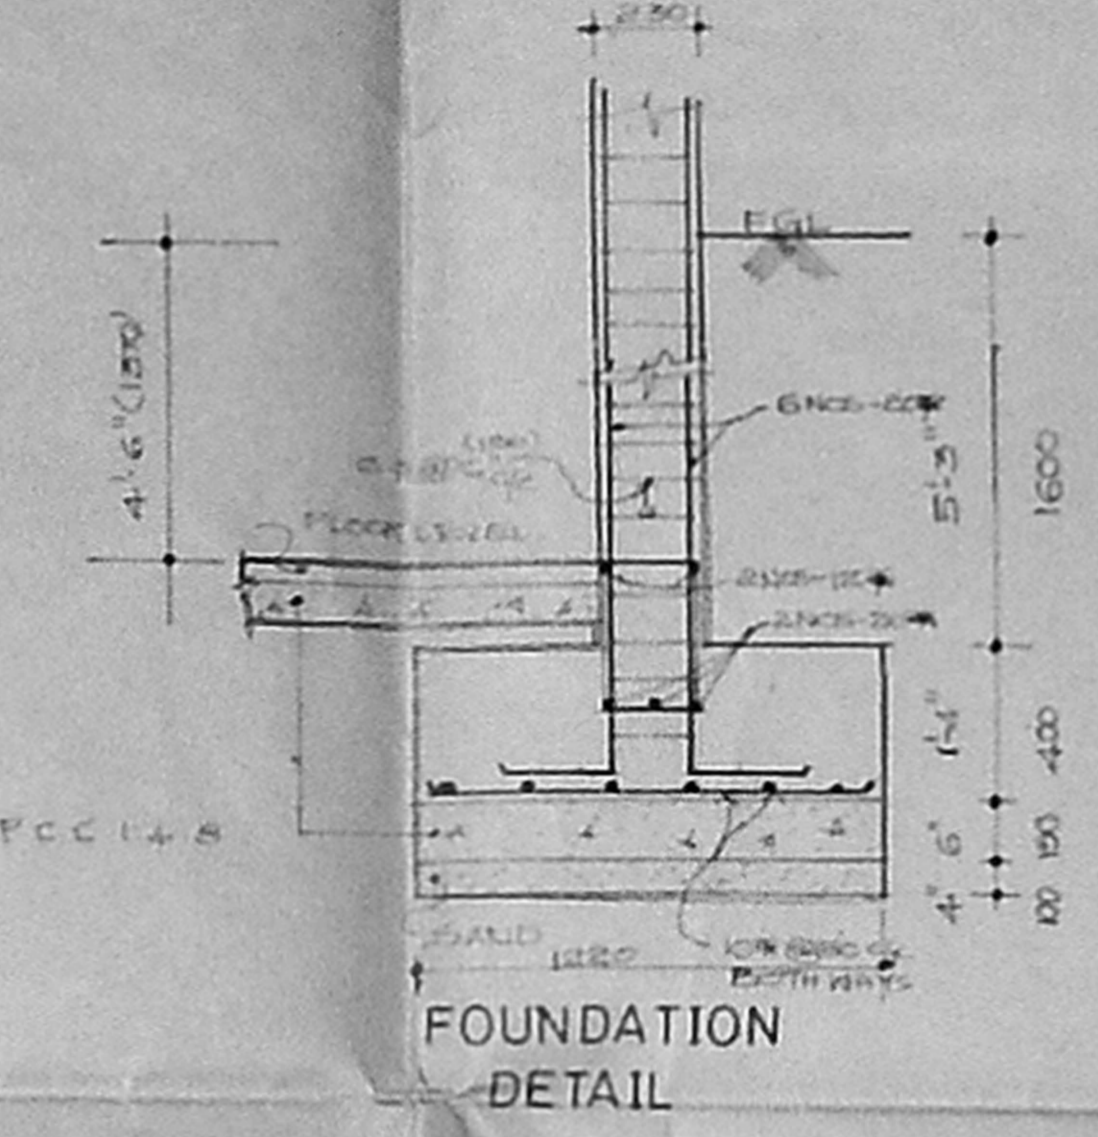

FOUNDATION  
DETAIL

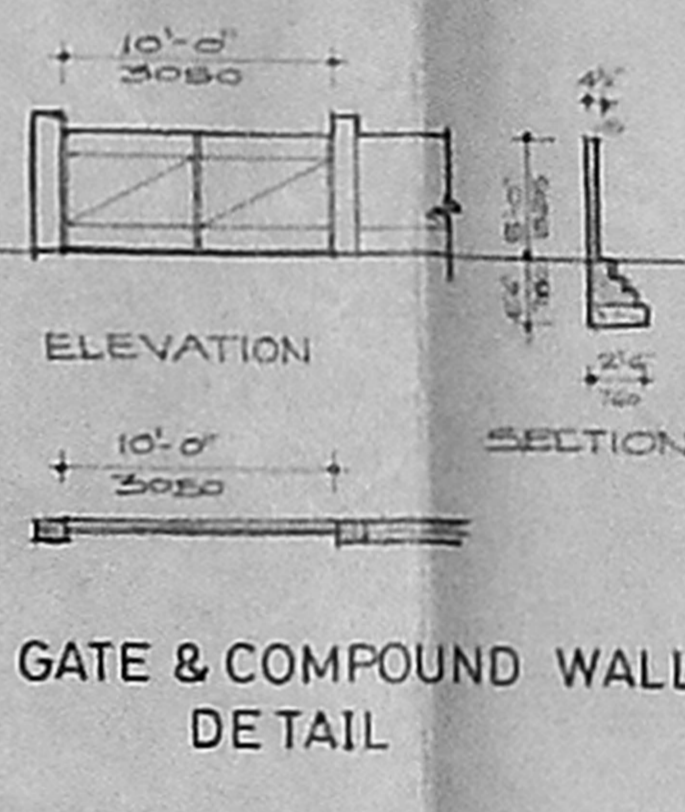

GATE & COMPOUND WALL  
DETAIL

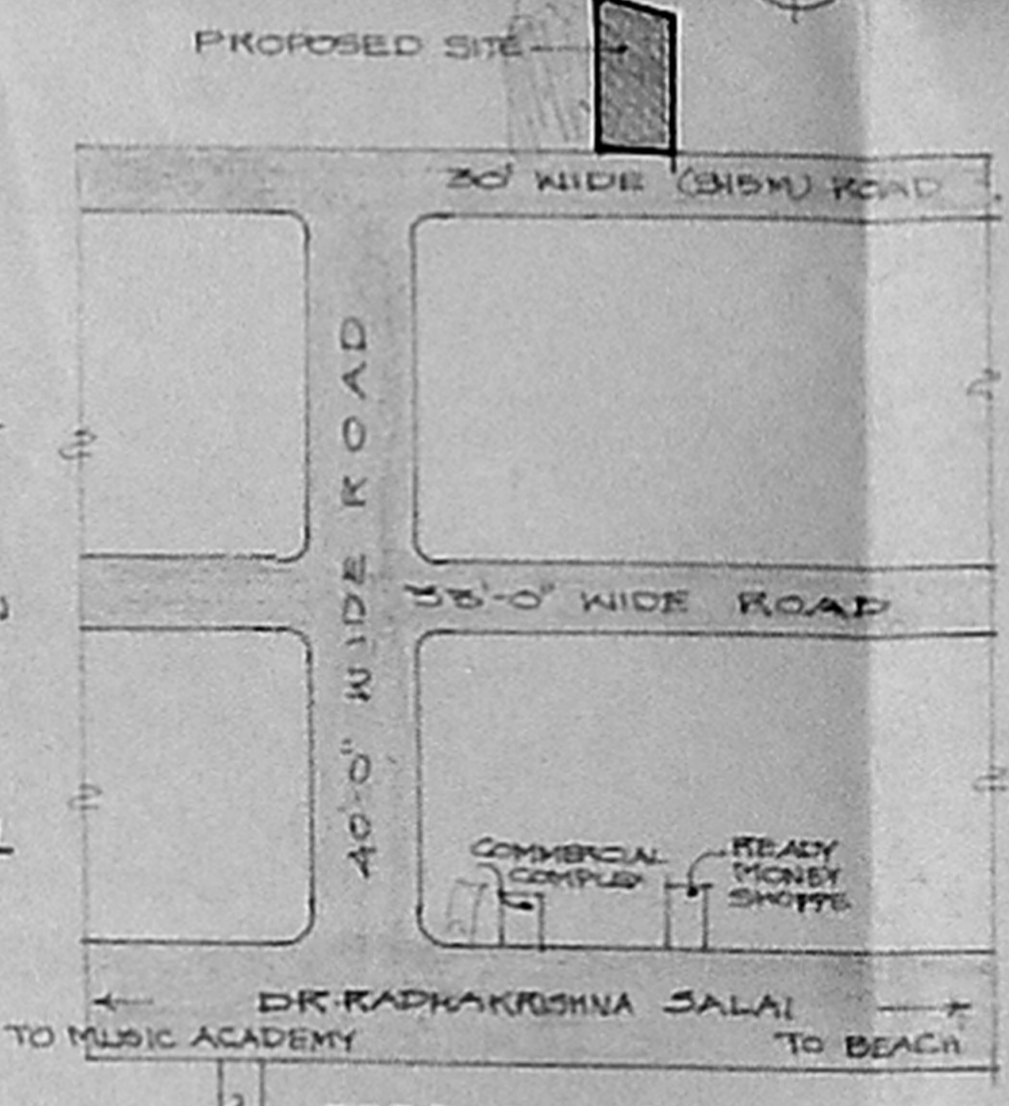

TOPO PLAN (N.T.P.)

SPECIFICATIONS

- FOUNDATION PER FOUNDATION
- BRICK WORK CM 1:5 USING STOCK BRICK (100) SUPERFICIAL FINE
- SCC 1:2:4 FOR THE FOLLOWING ITEMS: COLUMNS, FOUNDATIONS, INTER. WALLS, ROOF BEAMS AND SLABS
- FLOORING WITH MOSAIC FLOOR
- PLASTERING IN CM 1:3:3 (100) FIN
- ALL DOORS ARE IN TEAK WOOD
- ALL WINDOWS GALVED
- WEATHERING COURSE WITH BROWN BRICKS WITH WATER PROOF LIQUID

SCHEDULE OF JOINERY

NO	DESCRIPTION	SIZE	QUANTITY
1	WOODEN WINDOW	4'0" x 7'0"	24
2	WOODEN DOOR	4'0" x 7'0"	12
3	WOODEN DOOR	3'0" x 7'0"	12
4	WOODEN DOOR	2'0" x 7'0"	12
5	WOODEN WINDOW	5'0" x 7'0"	12
6	WOODEN WINDOW	6'0" x 7'0"	12
7	WOODEN WINDOW	4'0" x 7'0"	12
8	WOODEN WINDOW	5'0" x 7'0"	12
9	WOODEN WINDOW	6'0" x 7'0"	12
10	JALDY	1'0" x 7'0"	12
11	VENTILATOR	1'0" x 7'0"	12
12	VENTILATOR	1'0" x 7'0"	12
13	VENTILATOR COVER	1'0" x 7'0"	12

AREA STATEMENT

FLOOR	AREA (SQ. FT.)	AREA (SQ. M.)
GROUND FLOOR	2647	244.0
FIRST FLOOR	3011	280.9
SECOND FLOOR	2836	264.4
TOTAL AREA	8694	809.3
PLOT AREA	5820	540.89
F.S.I.	1.48	
PLOT COVERAGE	48%	

COLOUR INDEX

PROPOSED WORK	COLOUR
BOUNDARY	Red
ROAD	Blue
SEWER LINE	Green
WATER LINE	Yellow


SCALE 1/8" = 1'-0" DATE 28.2.94

PROPOSED APARTMENTS  
AT PLOT NO.18 IN  
EDWARD ELLIOTS ROAD  
MYLAPORE MADRAS  
R.S NO:1071/20.  
BLOCK NO:22


SIGNATURE OF POWER OF ATTORNEY

*[Signature]*


LICENSED SURVEYOR

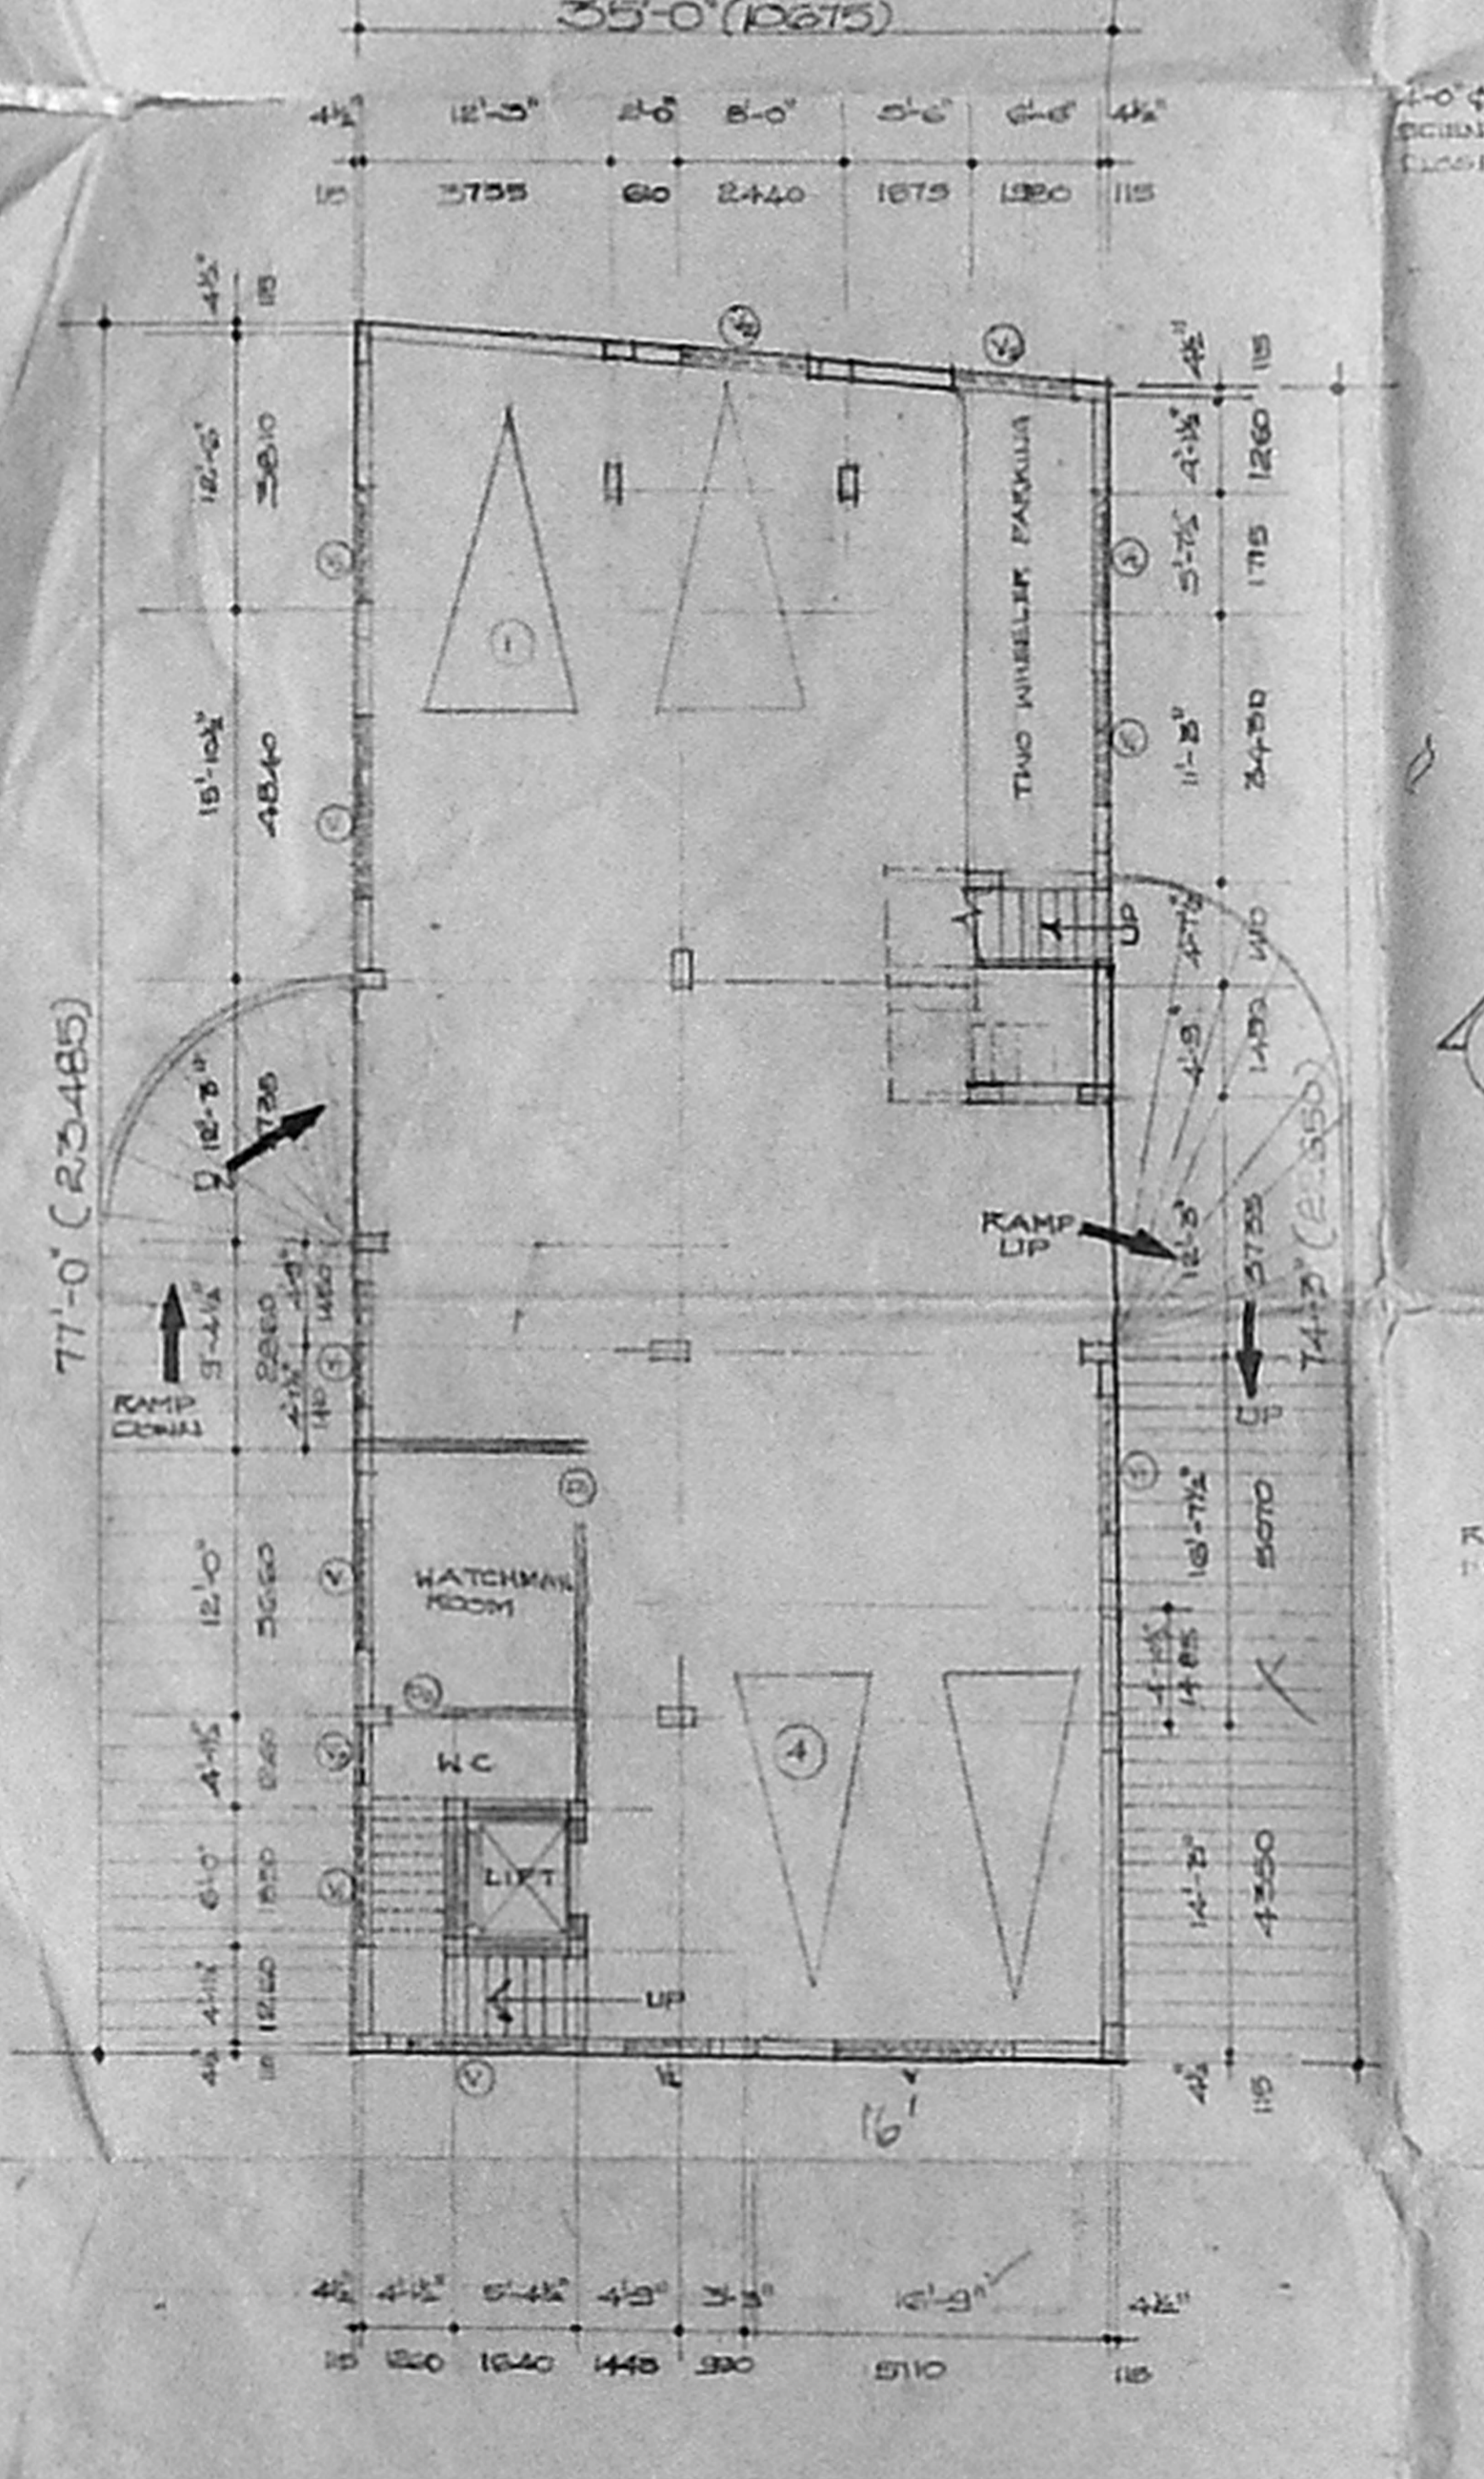


BASEMENT FLOOR PLAN

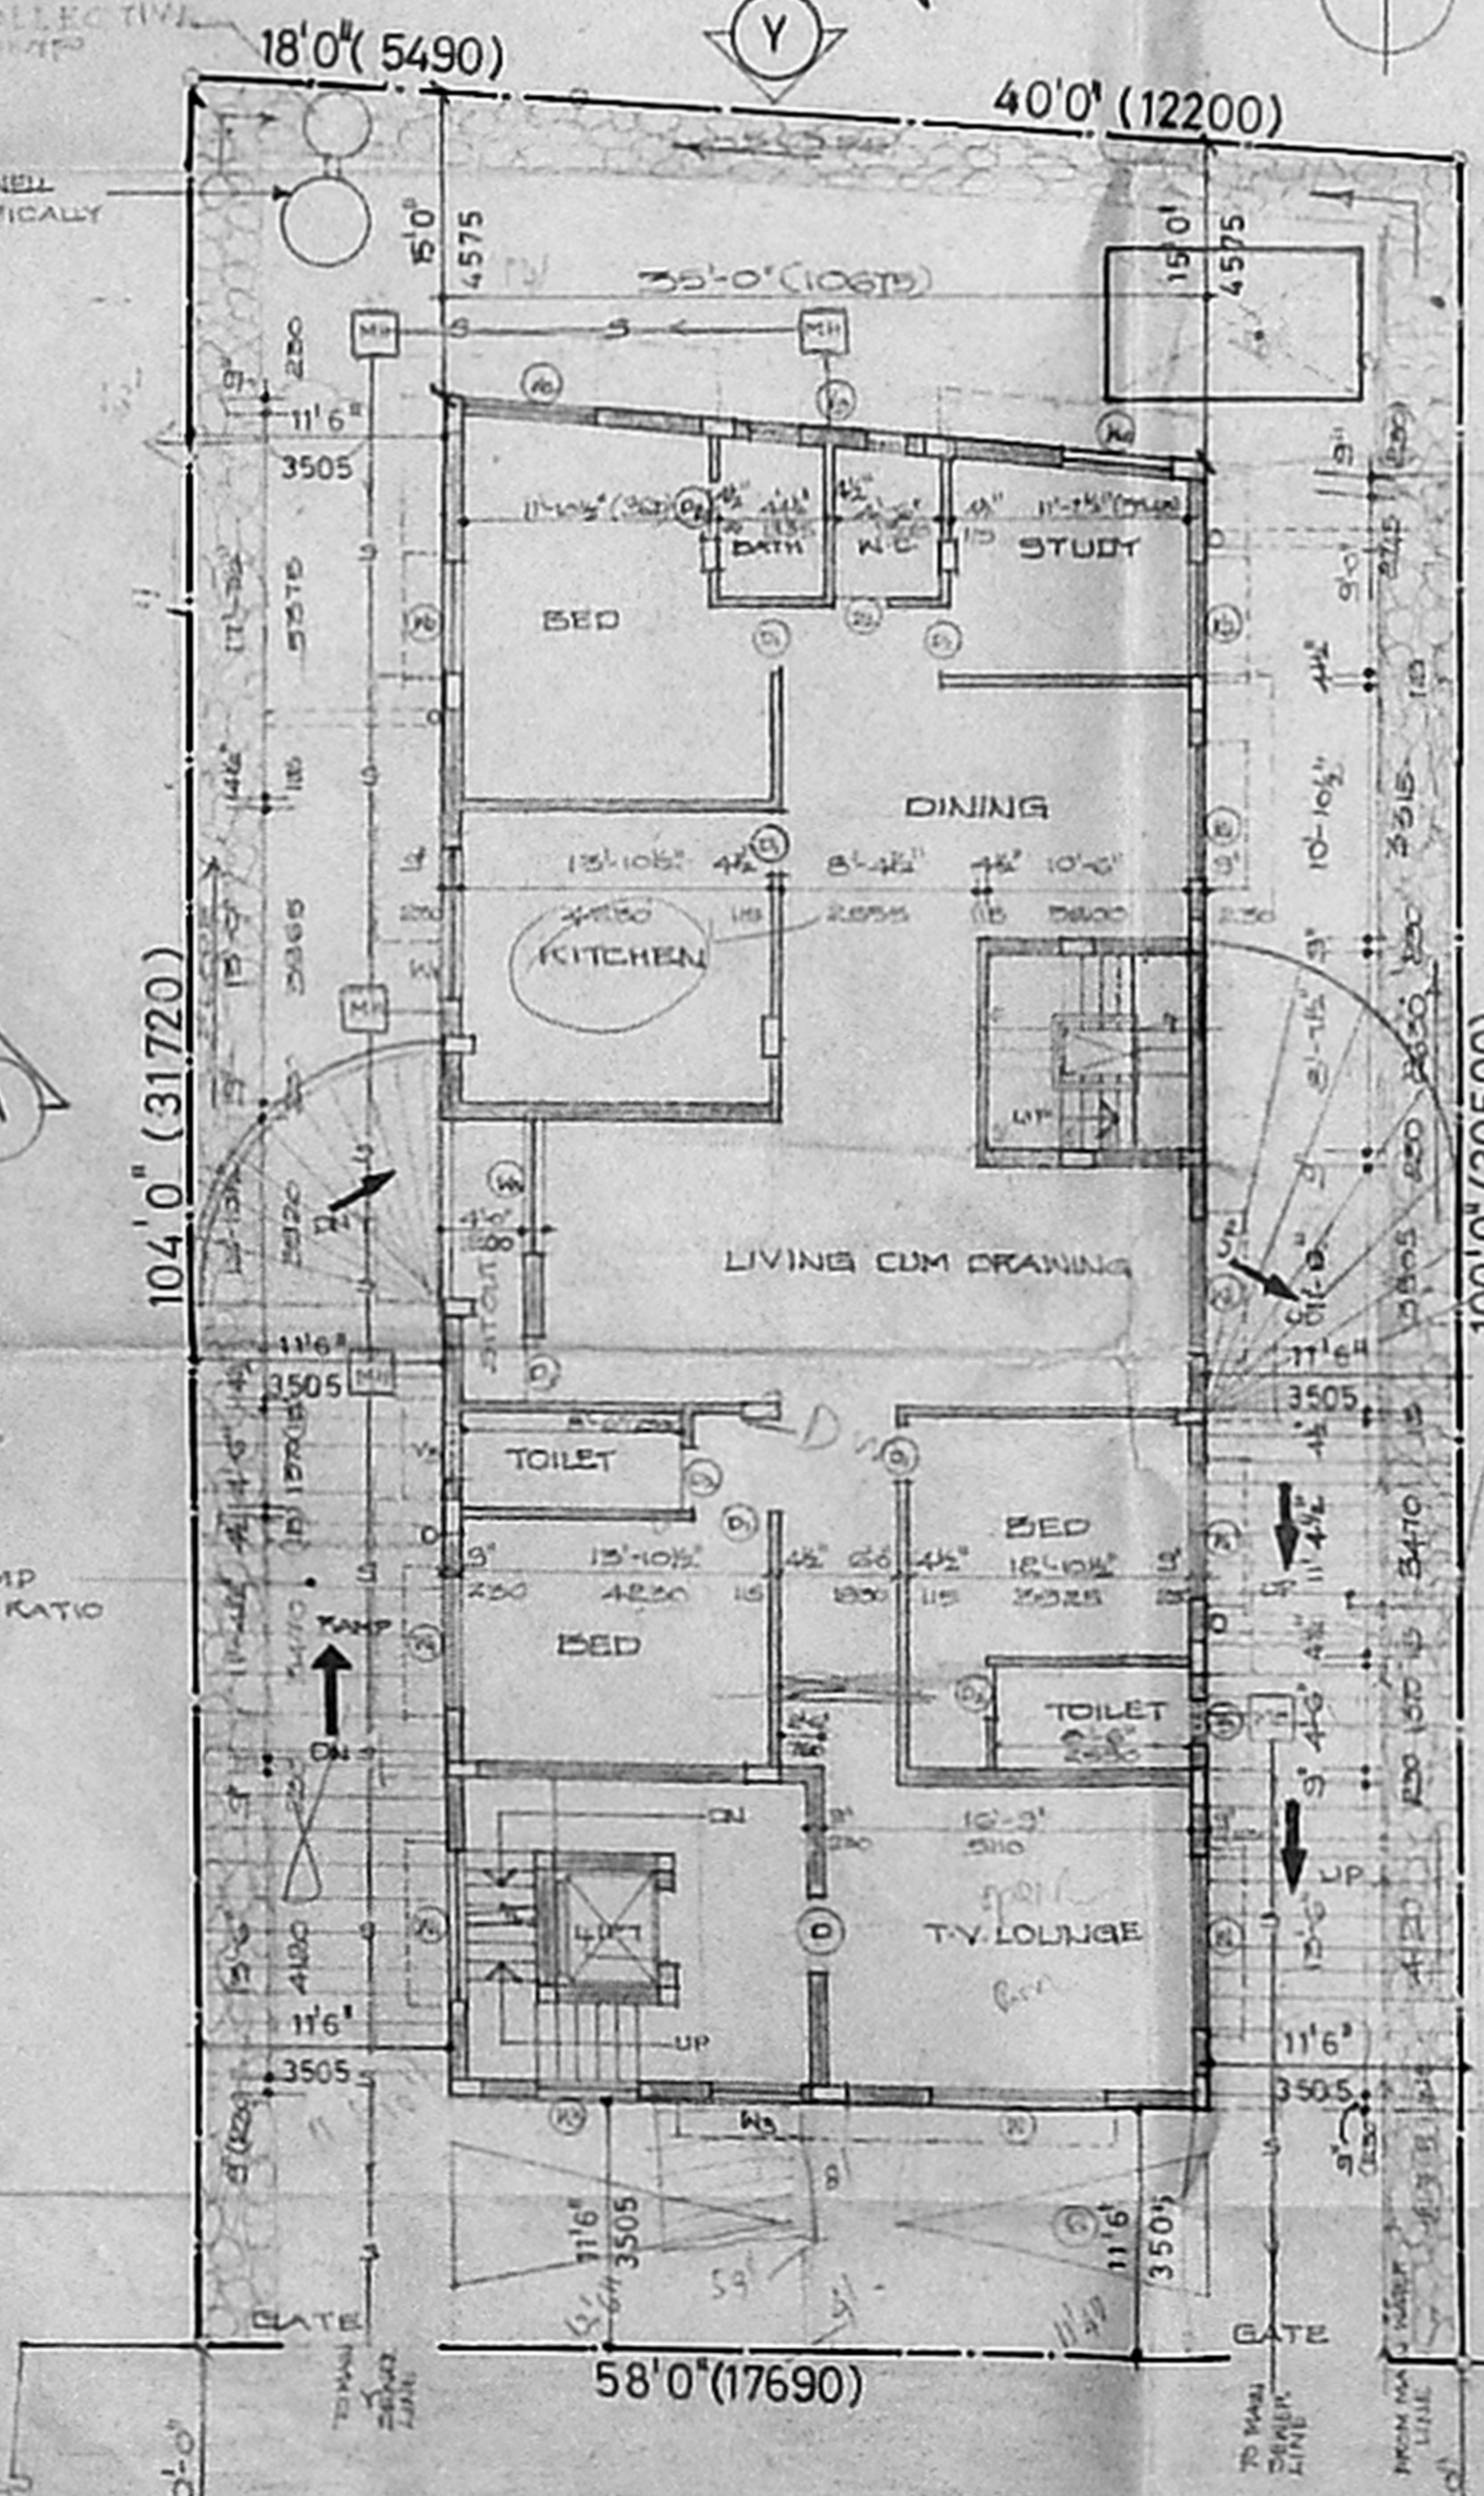


SITE/GROUND FLOOR PLAN

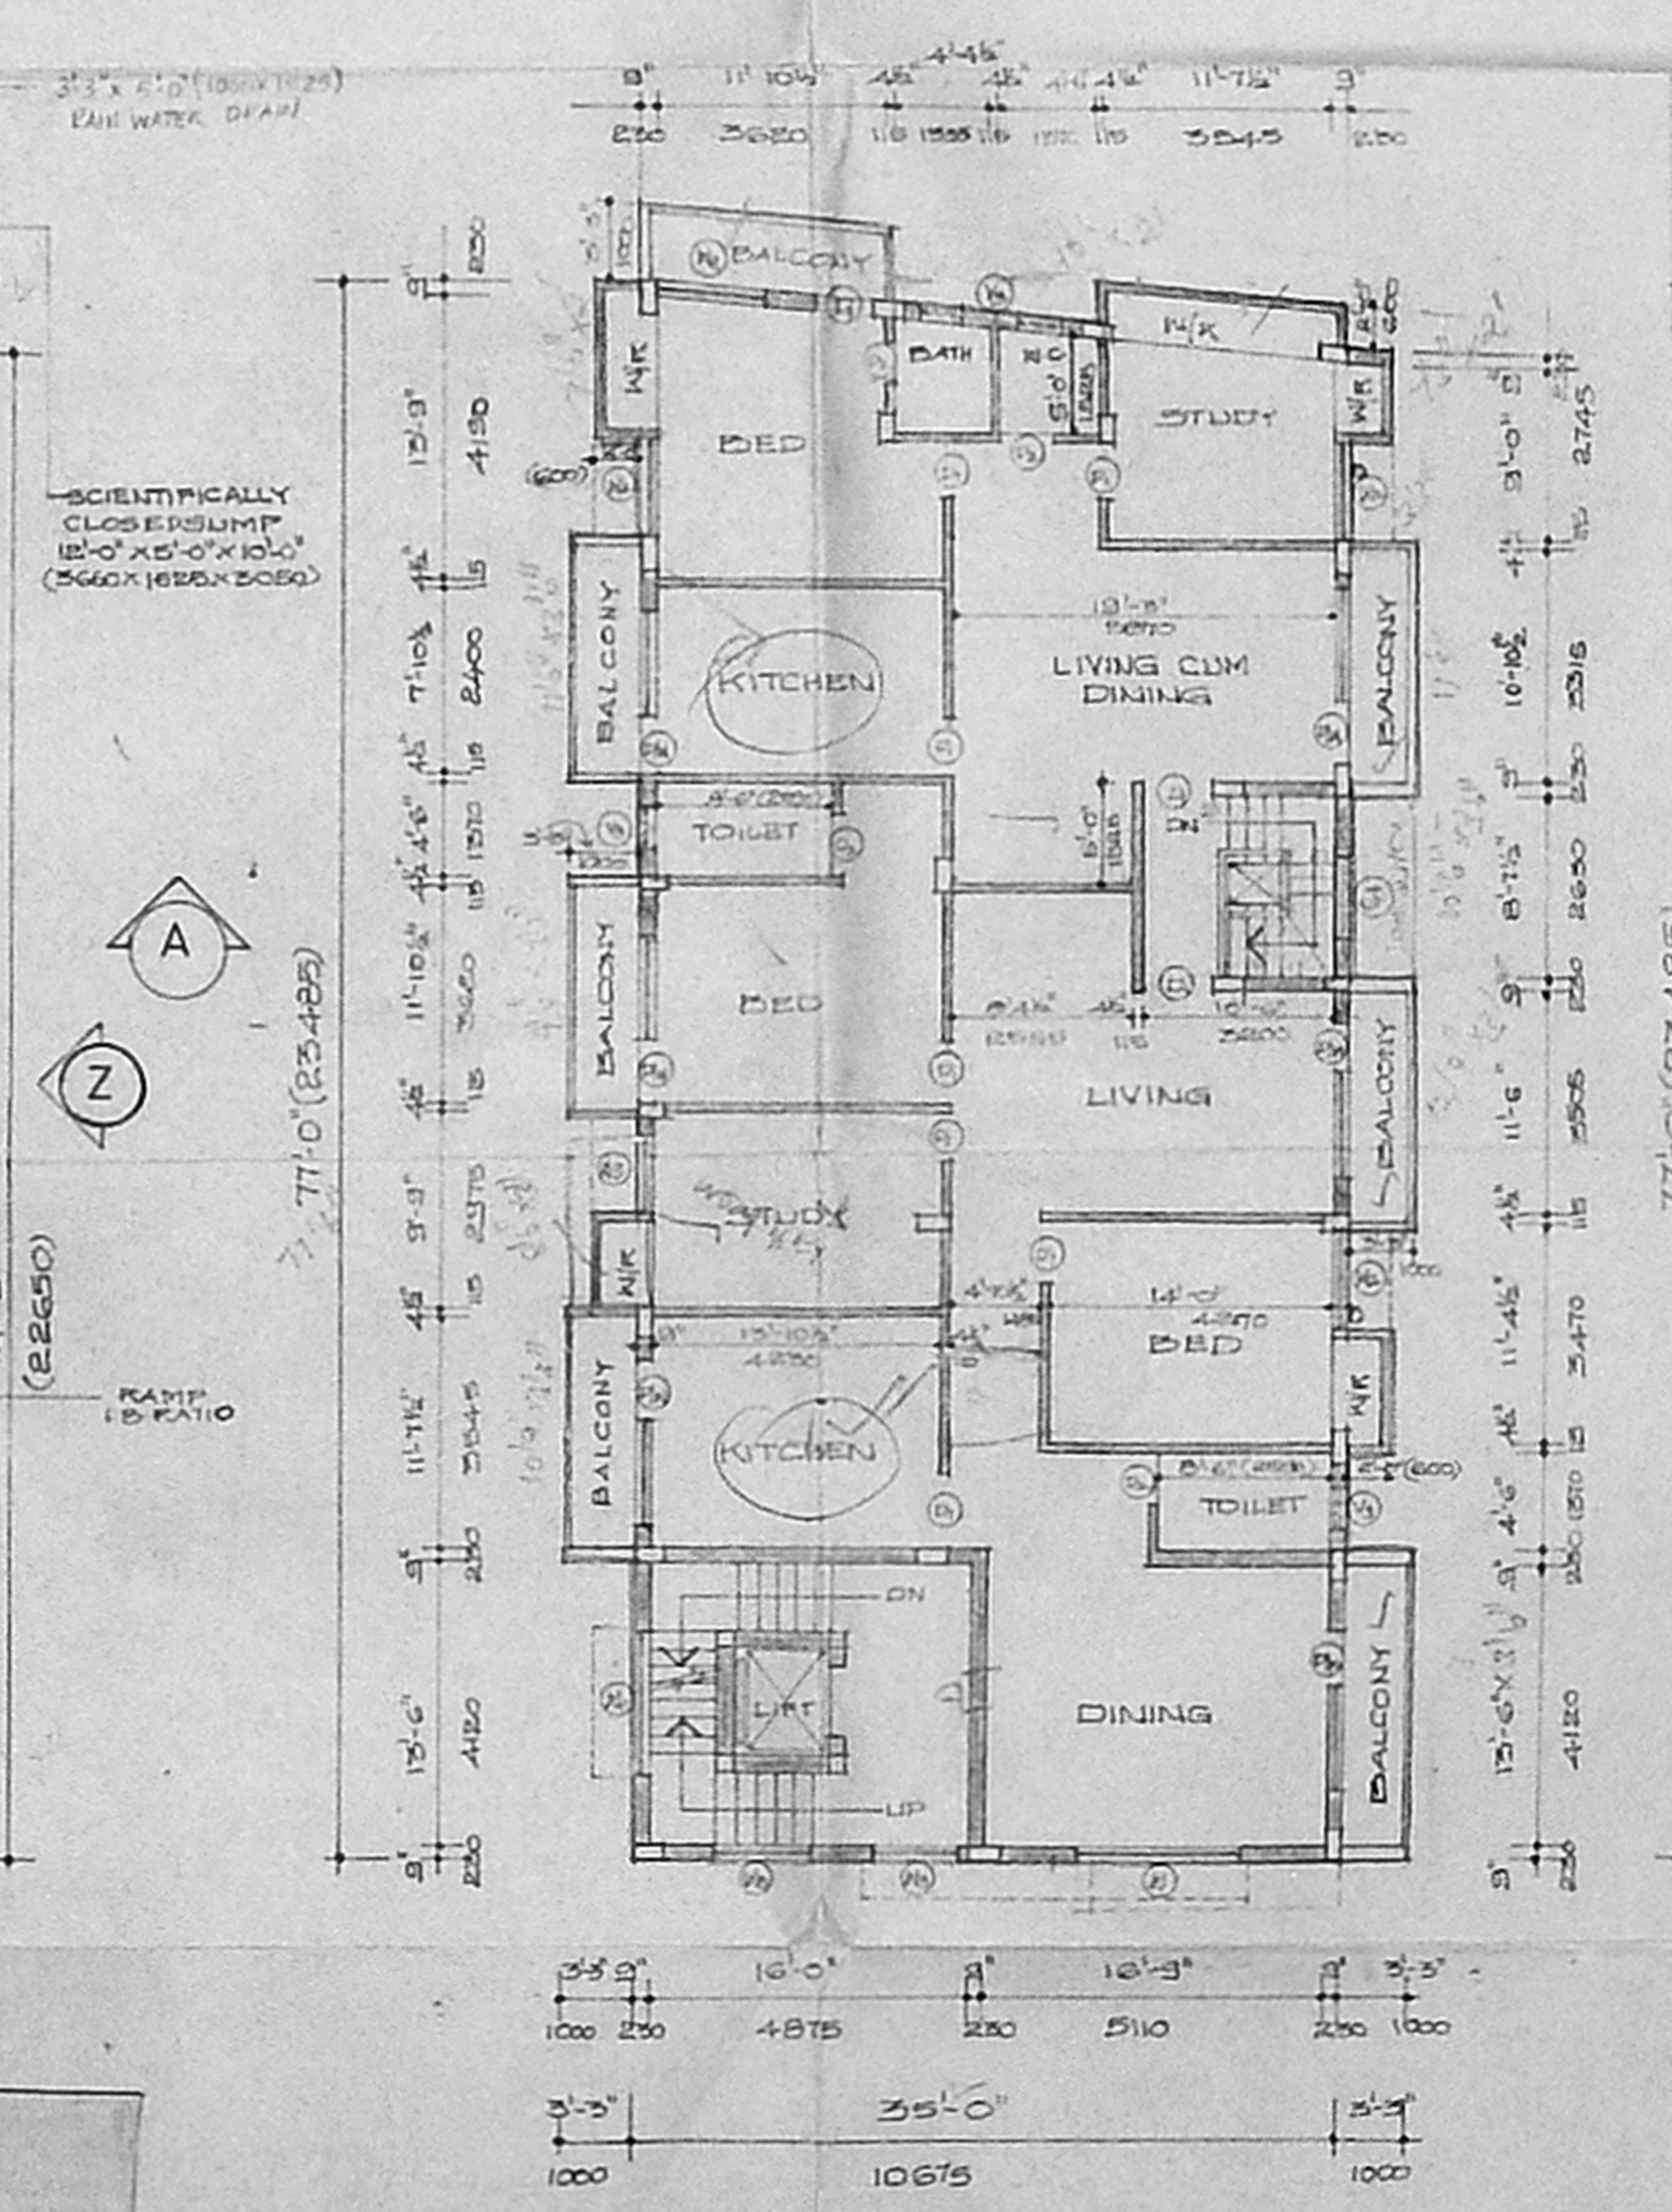

FIRST FLOOR PLAN

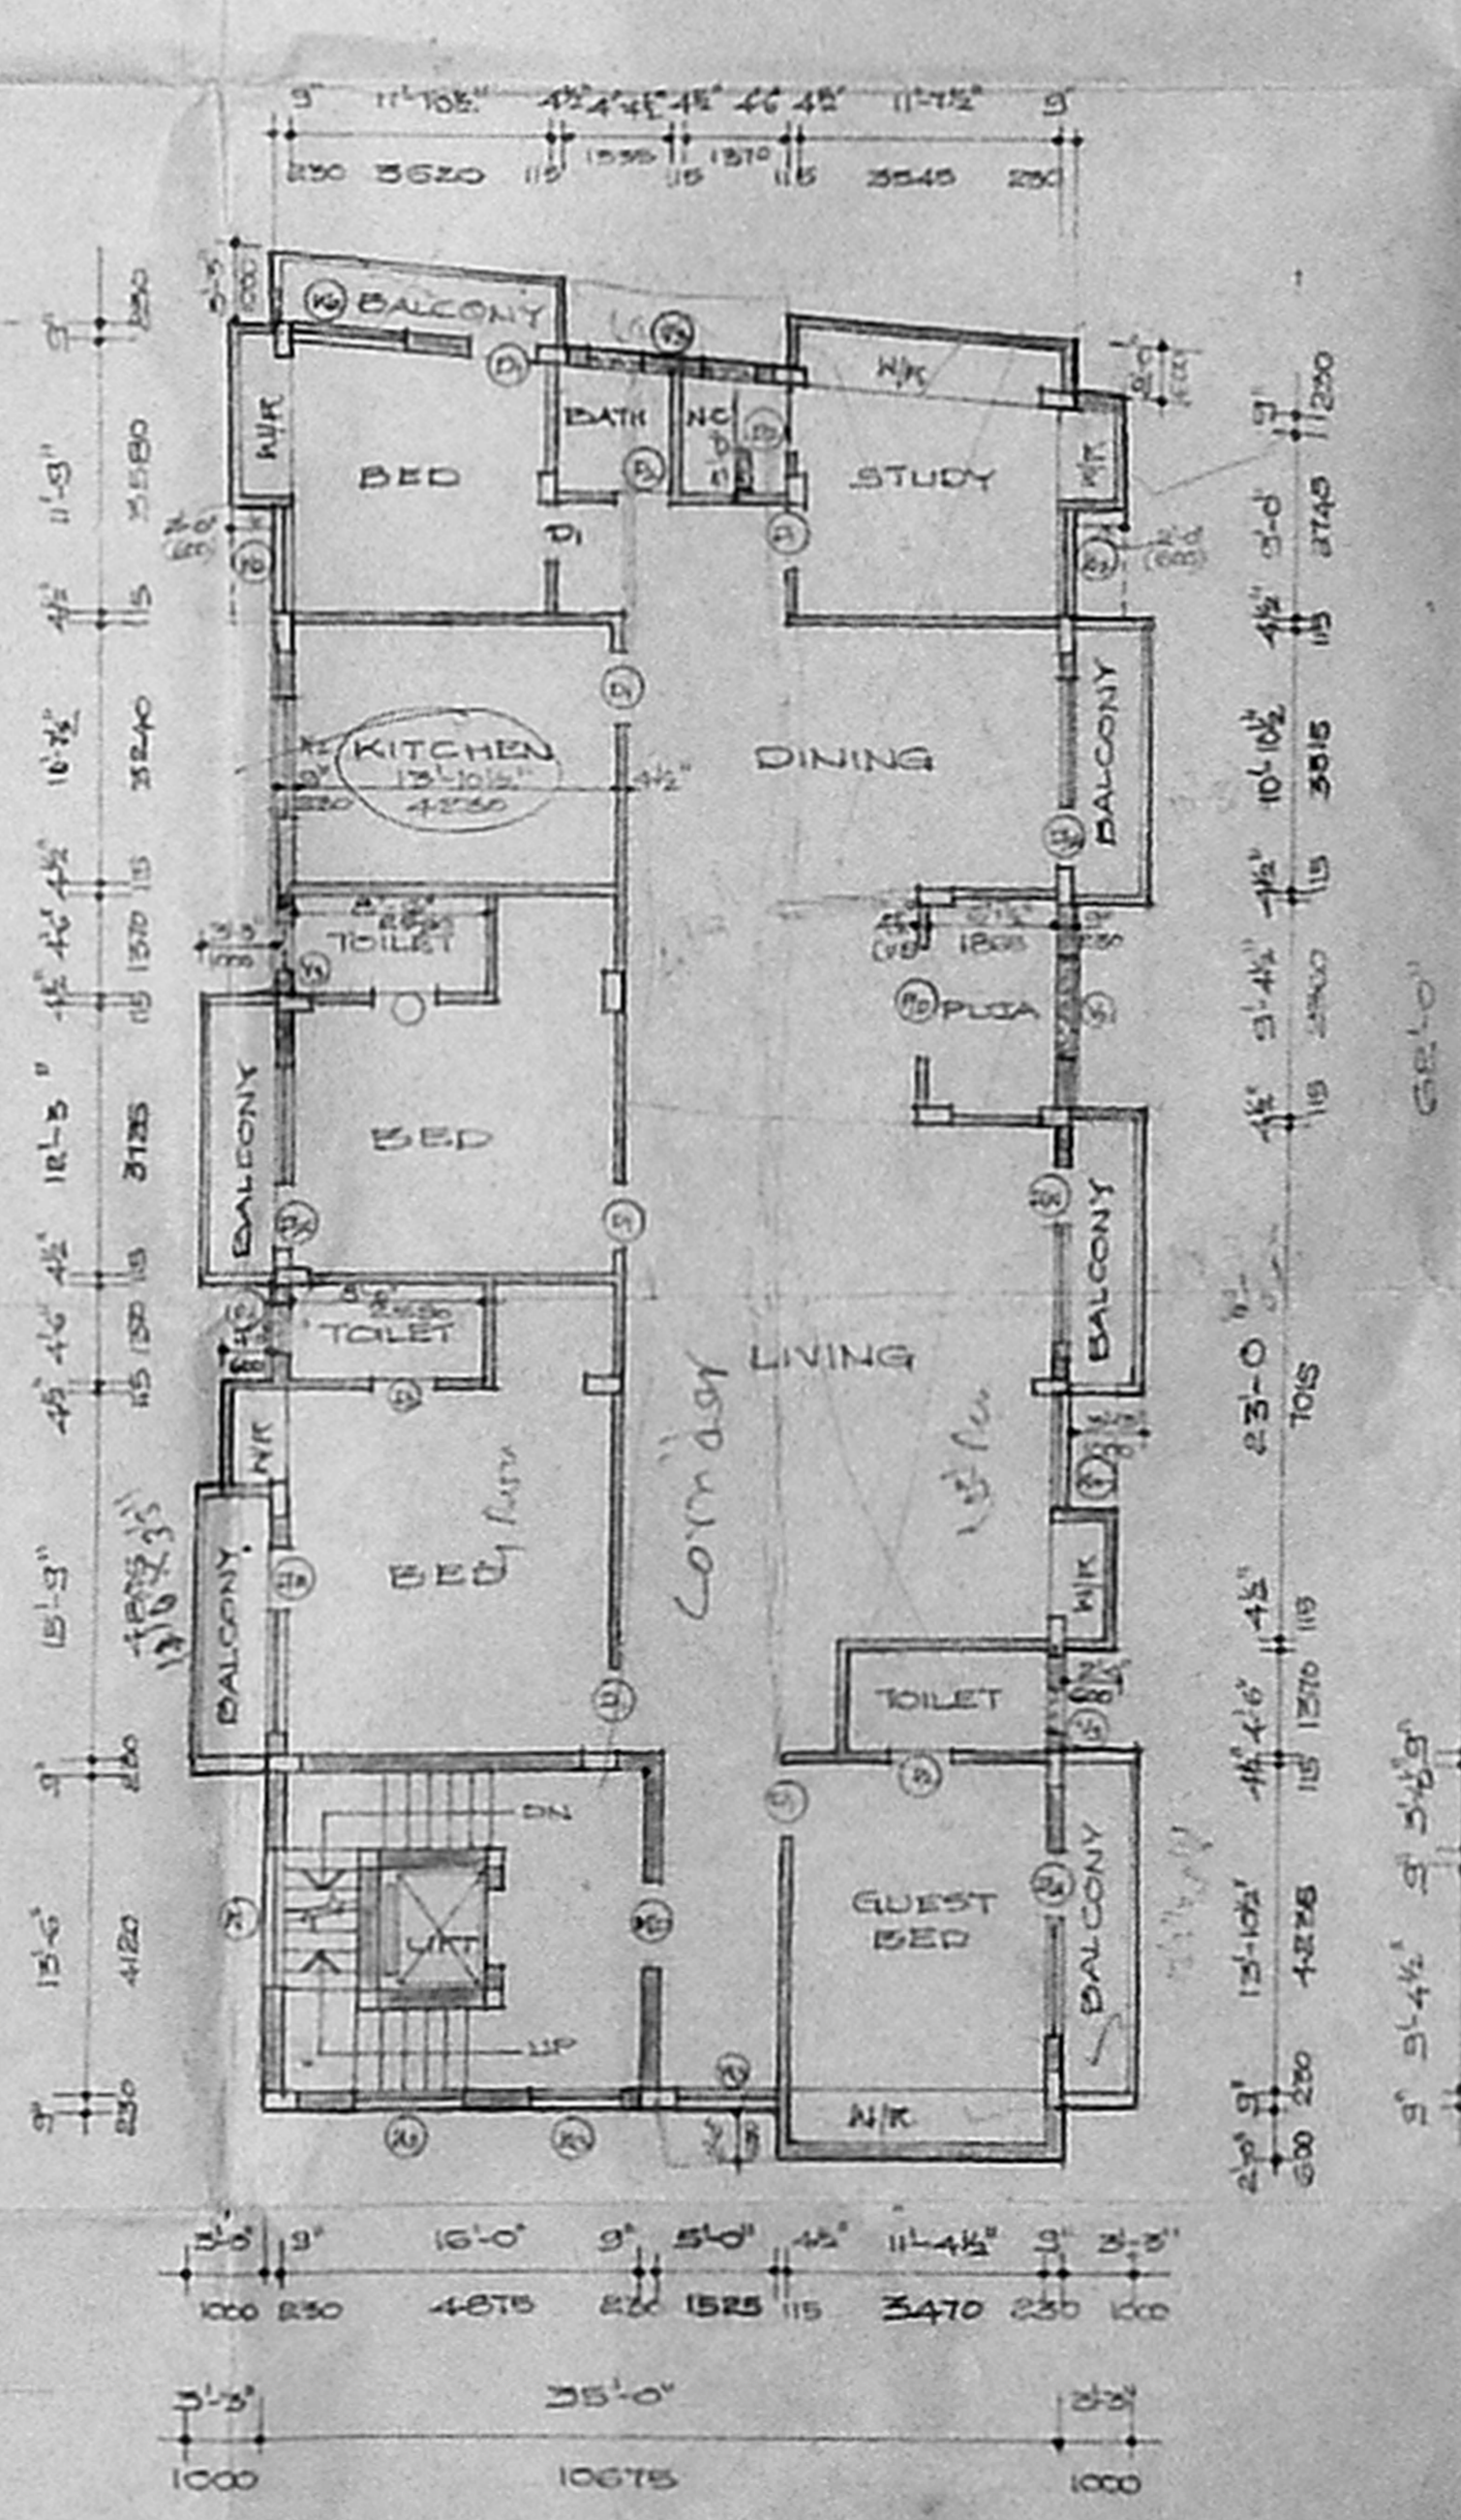

SECOND FLOOR PLAN

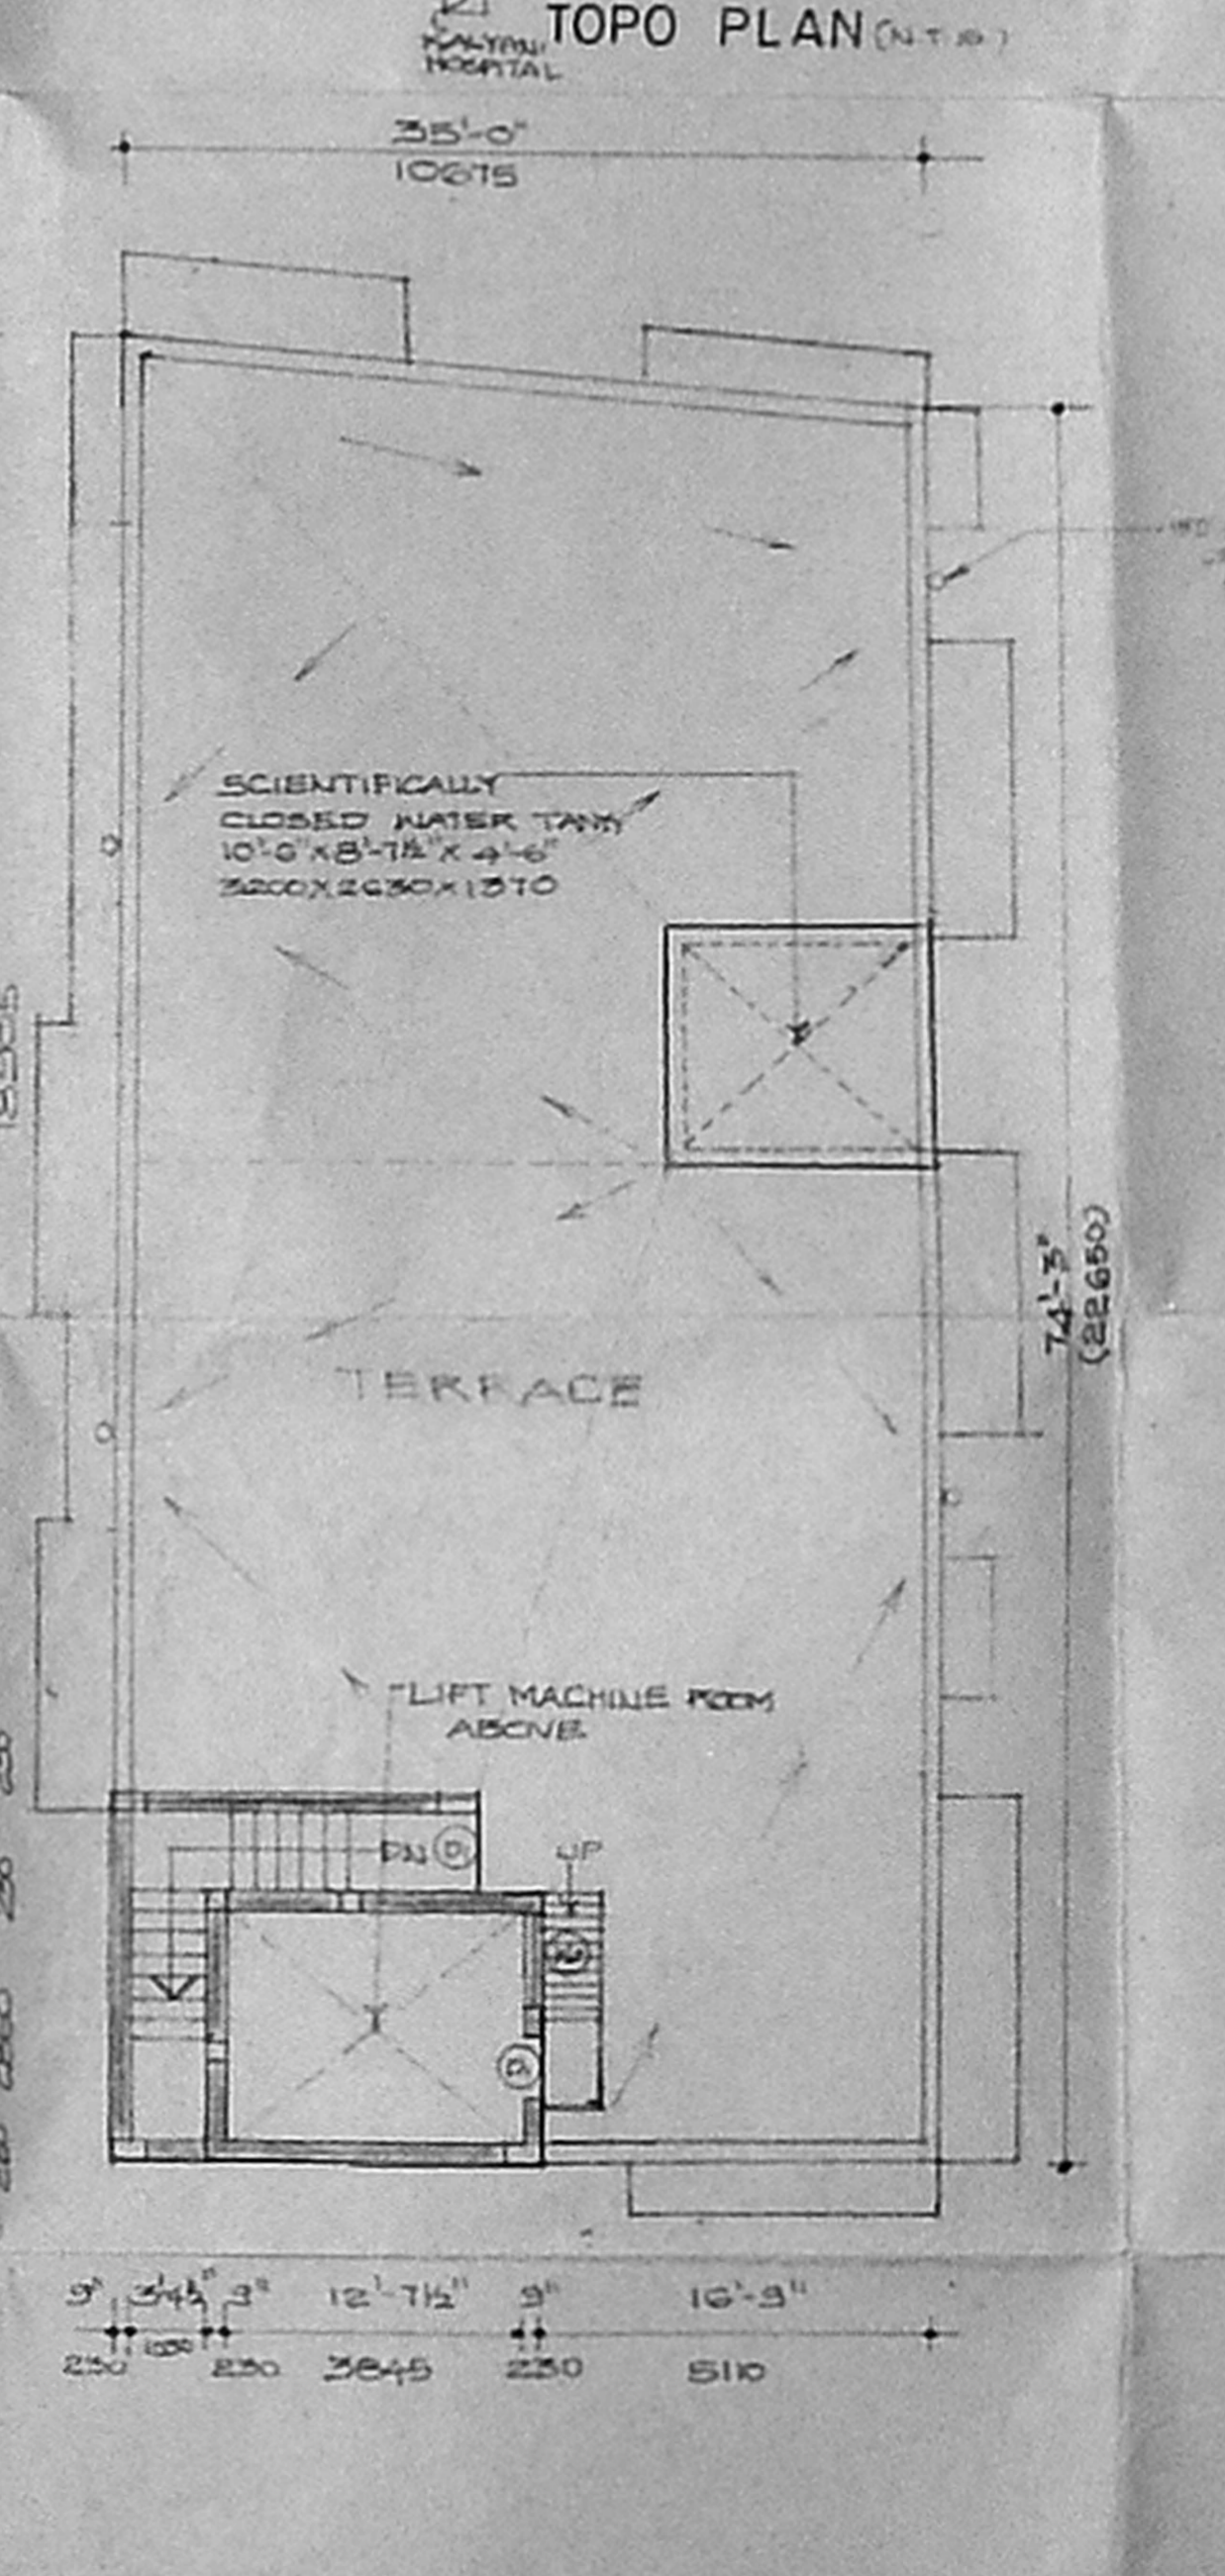

TERRACE FLOOR PLAN