



FRONT ELEVATION

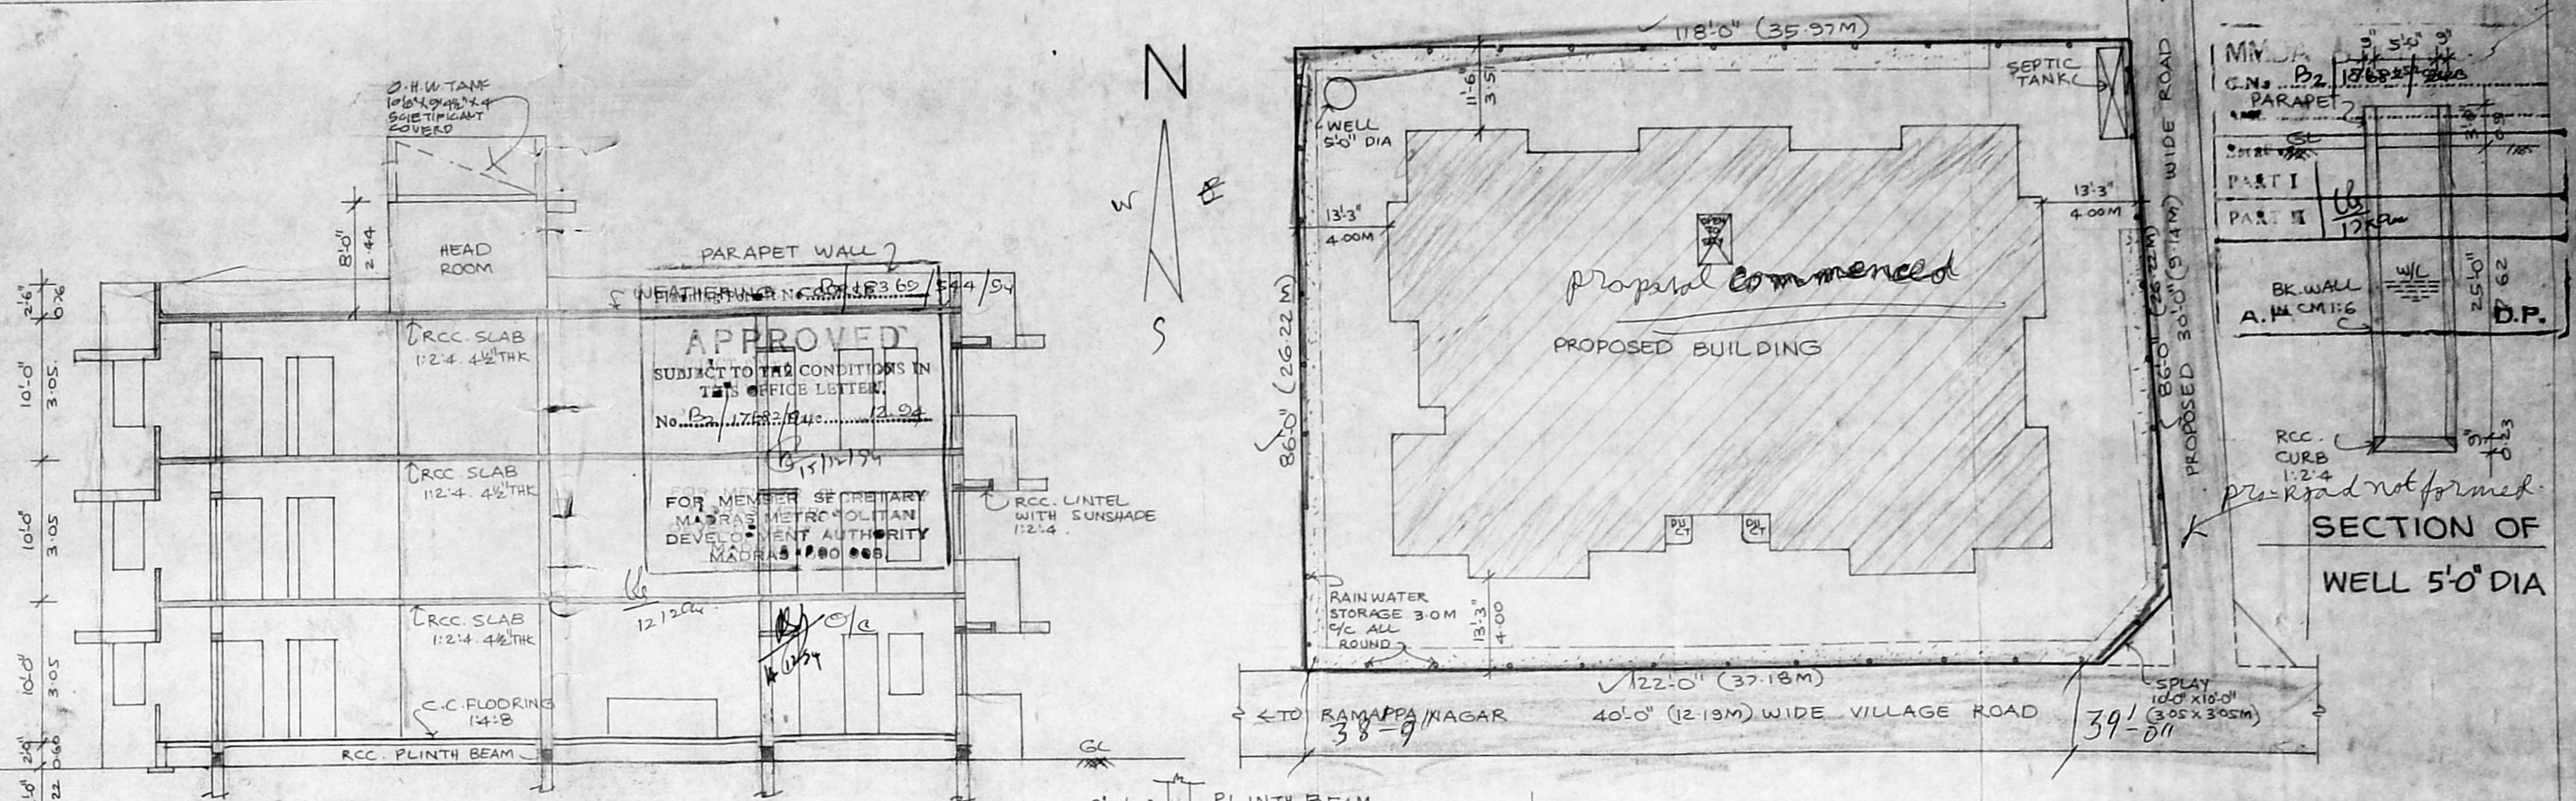

SECTION ON-AB

SITE PLAN
SCALE: 1" = 16'0" (OR) 1:200

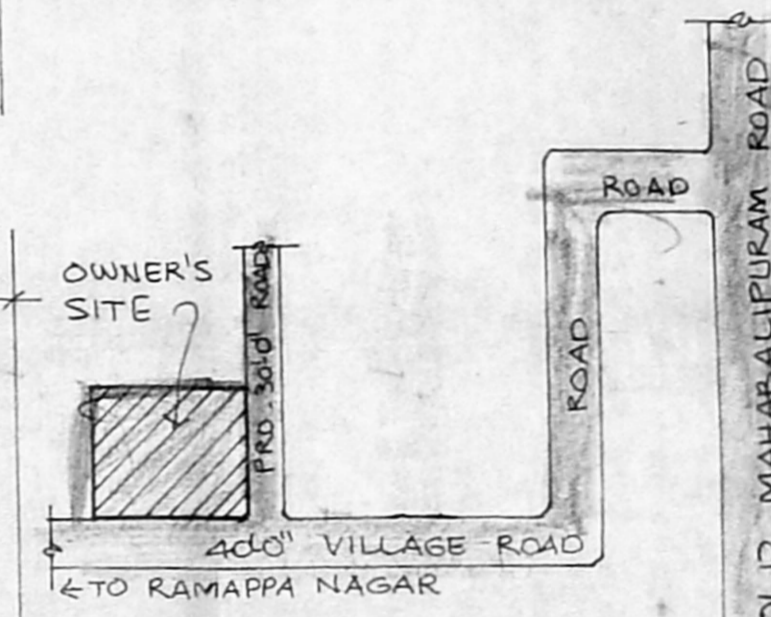

KEY PLAN
(NOT TO SCALE)

JOINERY:

R/S ... ROL. SHUTTER	9'-0" x 8'-0" (OR) 2.75 x 2.44M
D ... PANEL DOOR	3'-3" x 7'-0" ... 1.00 x 2.13
D ₁ ... " "	3'-0" x 7'-0" ... 0.91 x 2.13
D ₂ ... " "	2'-6" x 7'-0" ... 0.76 x 2.13
W ... WINDOW	6'-0" x 4'-6" ... 1.82 x 1.37
W ₁ ... " "	5'-0" x 4'-6" ... 1.52 x 1.37
W ₂ ... " "	4'-0" x 4'-6" ... 1.22 x 1.37
W ₃ ... " "	3'-0" x 4'-6" ... 0.91 x 1.37
W ₄ ... " "	2'-0" x 4'-6" ... 0.60 x 1.37
V ... VENTILATOR	2'-6" x 2'-0" ... 0.76 x 0.60M

AREA:

	SQ. FT. (OR)	SQ. M.
TOTAL PLOT AREA	10320.00	958.73
GROUND FLOOR	5061.00	470.17
FIRST FLOOR	5061.00	470.17
SECOND FLOOR	5061.00	470.17
HEAD ROOM	126.00	11.70
	F.S.I. = 1.48 TIME	


STAIRCASE:

WIDTH OF THE STAIR	4'-0" (OR) 1.22M
TREAD "	0'-10" ... 0.25M
RISER "	0'-7" ... 0.17M


COLOUR INDEX:

OWNER'S BOUNDARY SHOWN THIS	▬
PROPOSED BUILDING " " "	▬
EXISTING ROADS " " "	▬


**PLAN SHOWING THE REVI-
-SED CONSTRUCTION OF
BANK & RESIDENTIAL FLATS
AT SURVEY No. 43/1A2 & 43/1A3,
PERUNGUDI VILLAGE, SAIDAPET
TALUK, CHENGALPUT M.O.R. DIST.
FOR MRS SHEBA JOSEPH & T.S. JOSE
SCALE: 1 INCH = 8 FEET (OR) 1cm = 100cm**

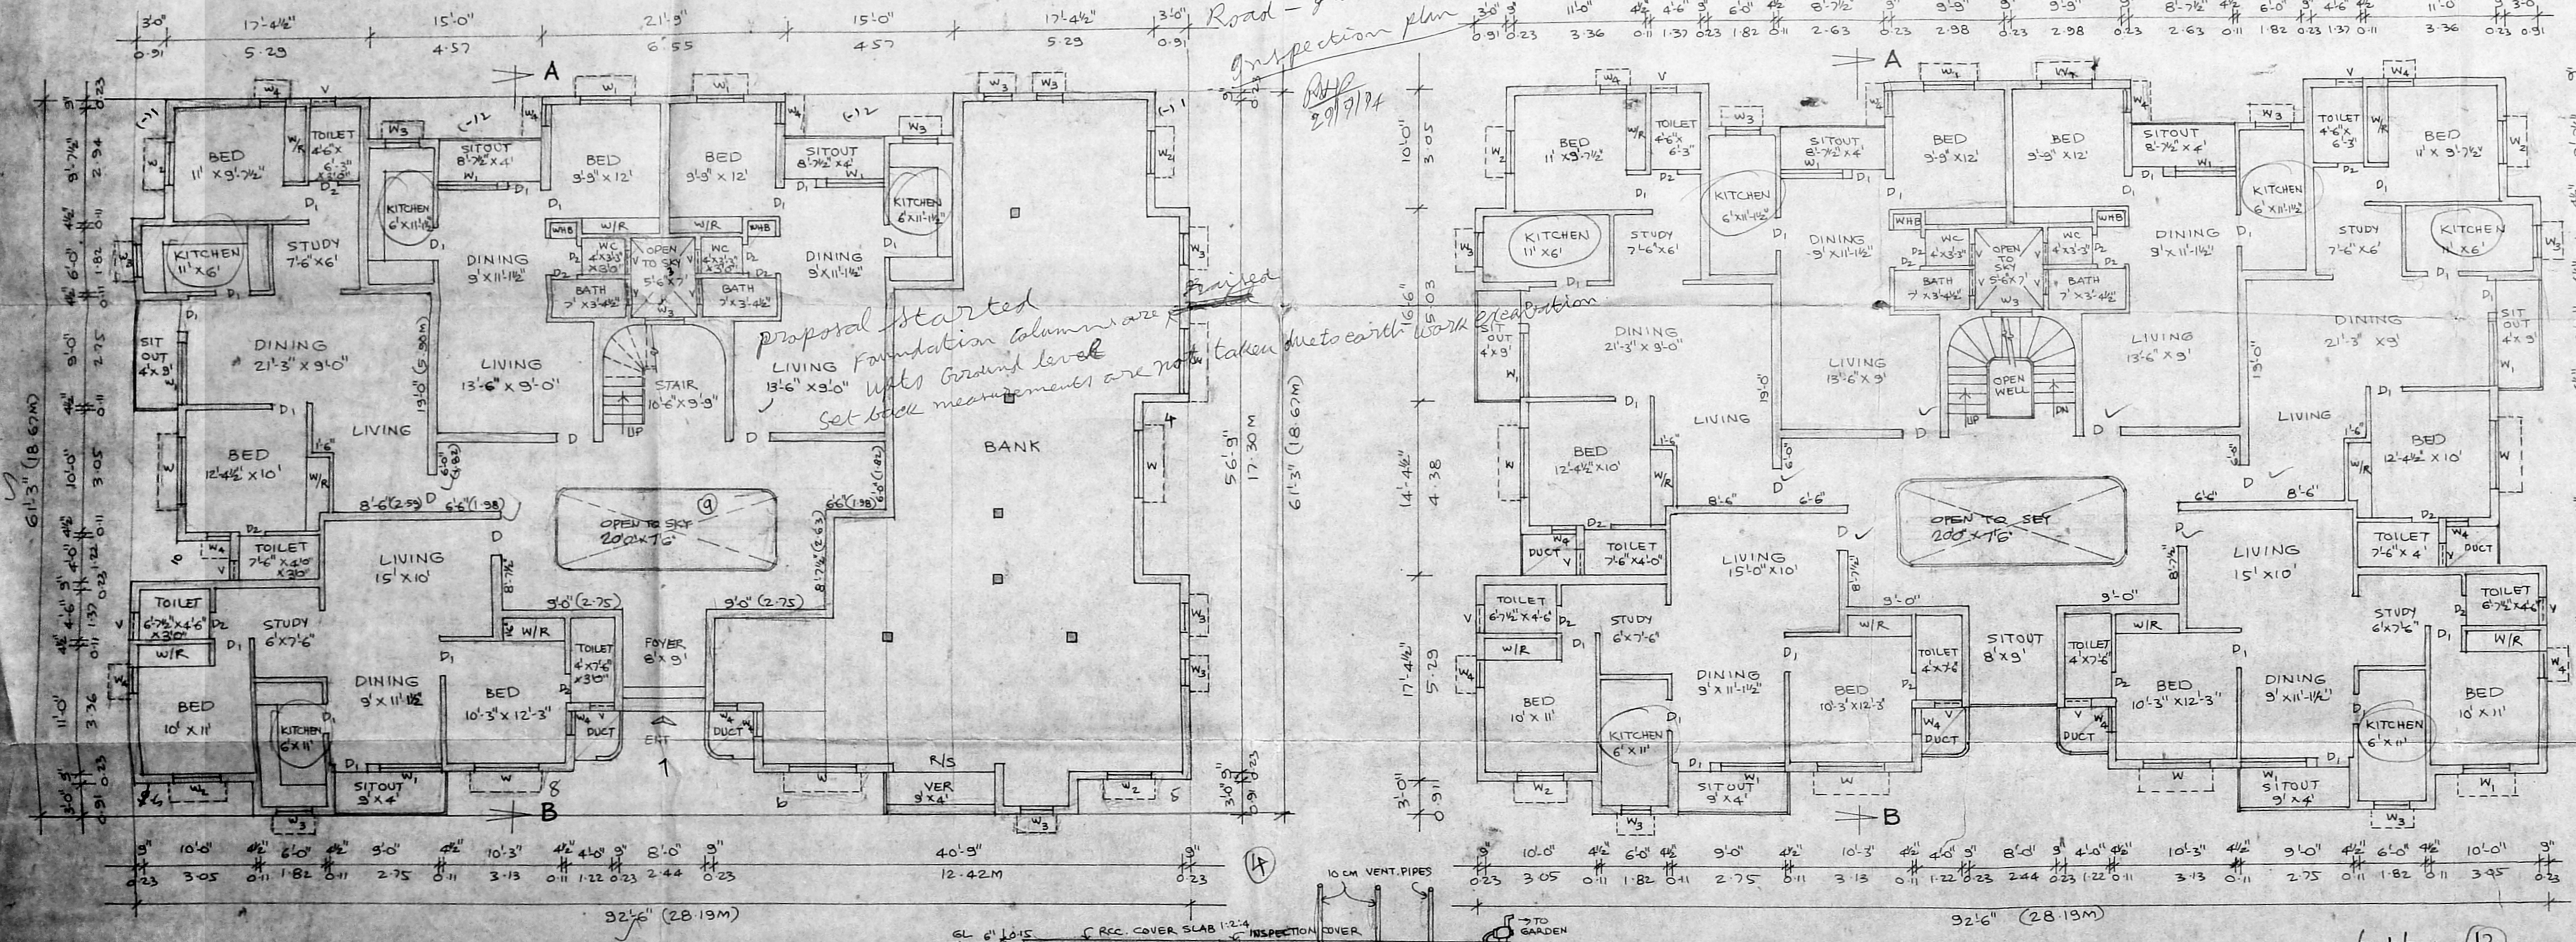


GROUND FLOOR PLAN

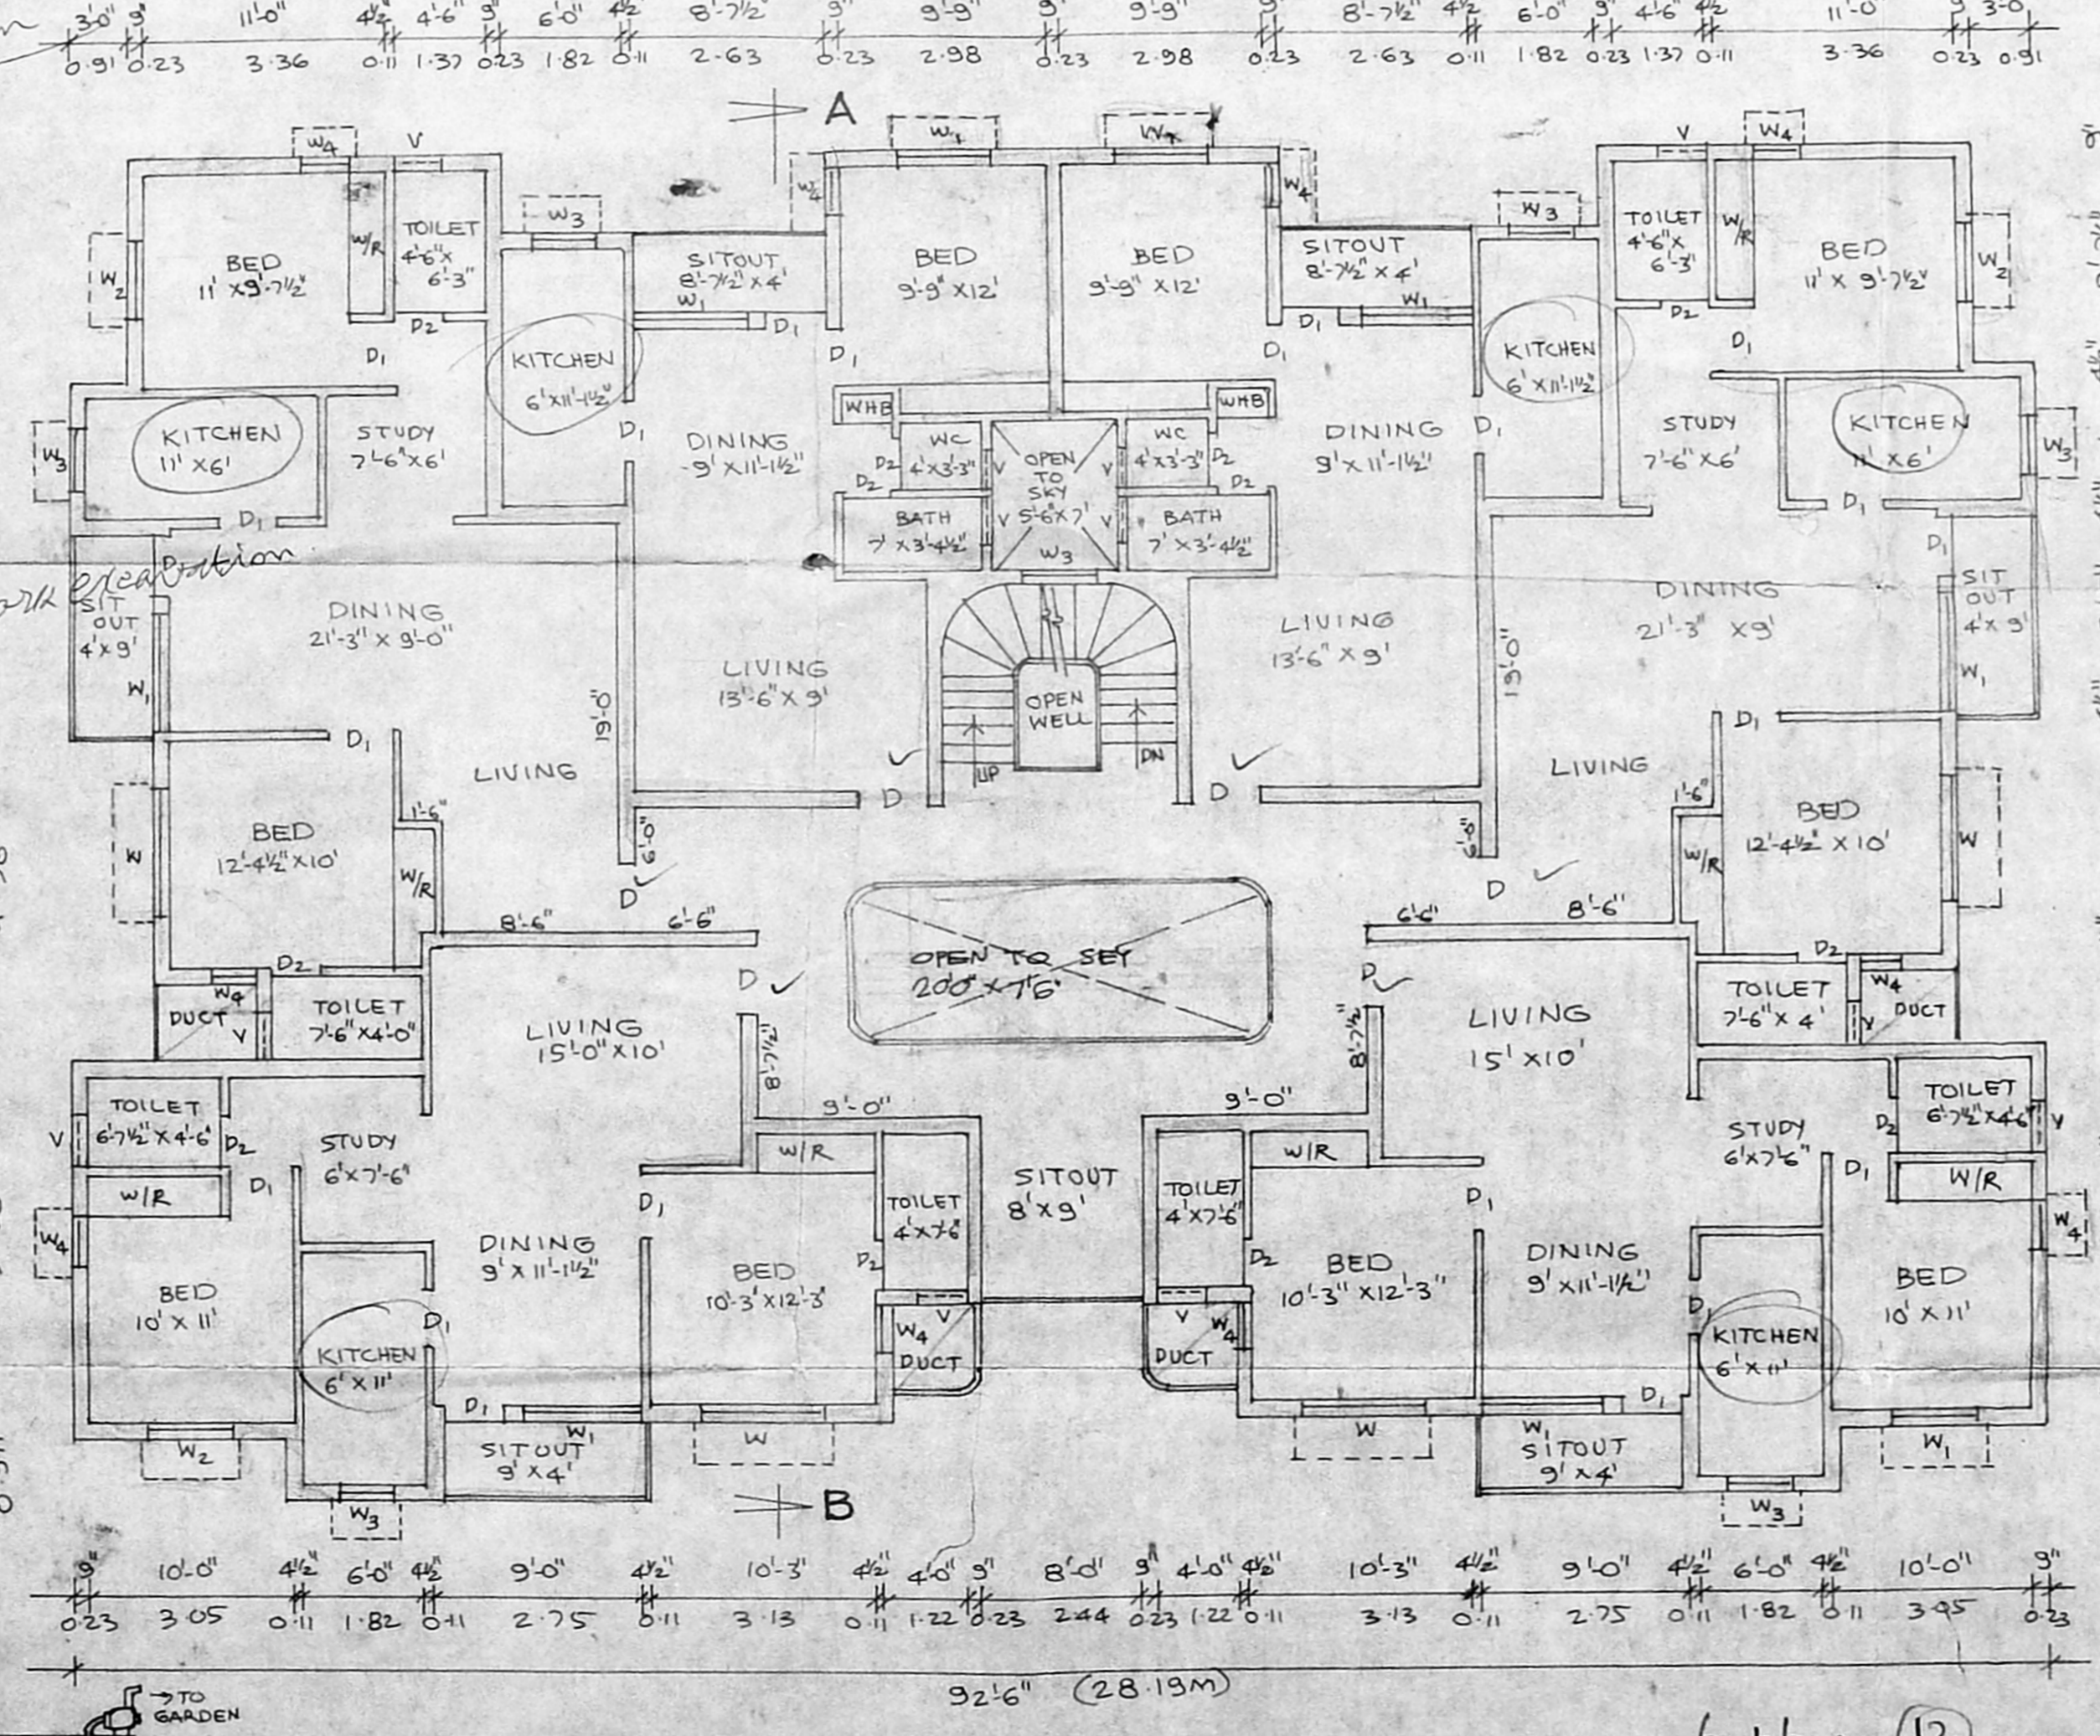

TYPICAL FLOOR PLAN
(FIRST & SECOND FLOORS)

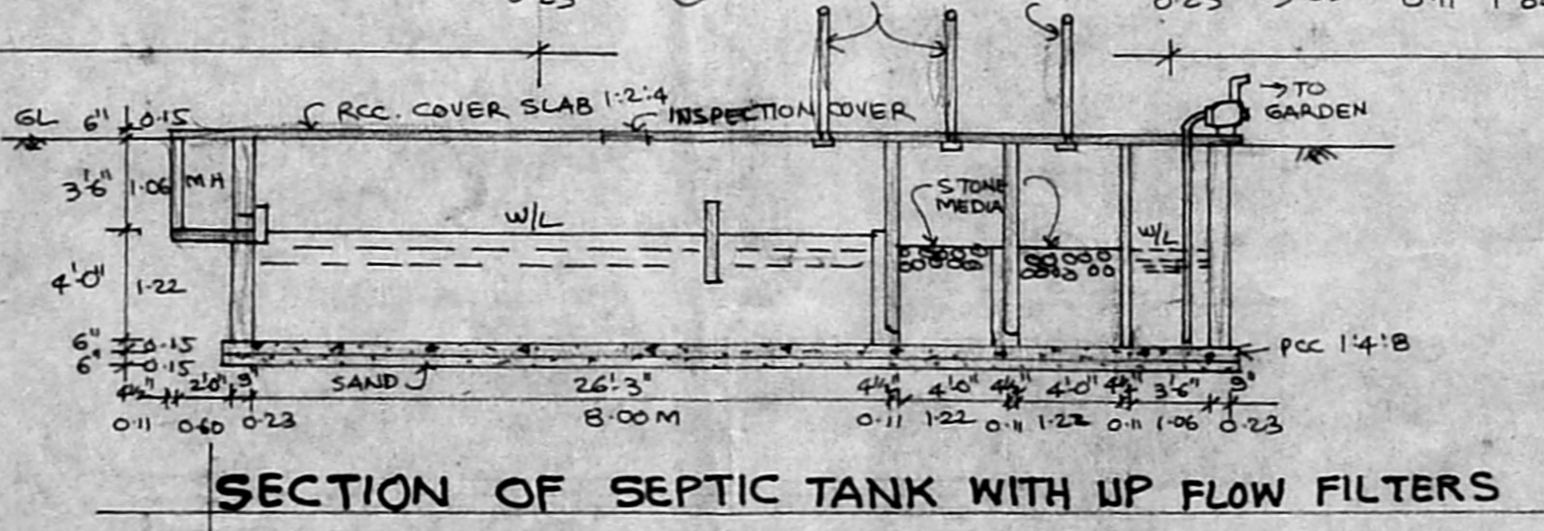

SECTION OF SEPTIC TANK WITH UP FLOW FILTERS

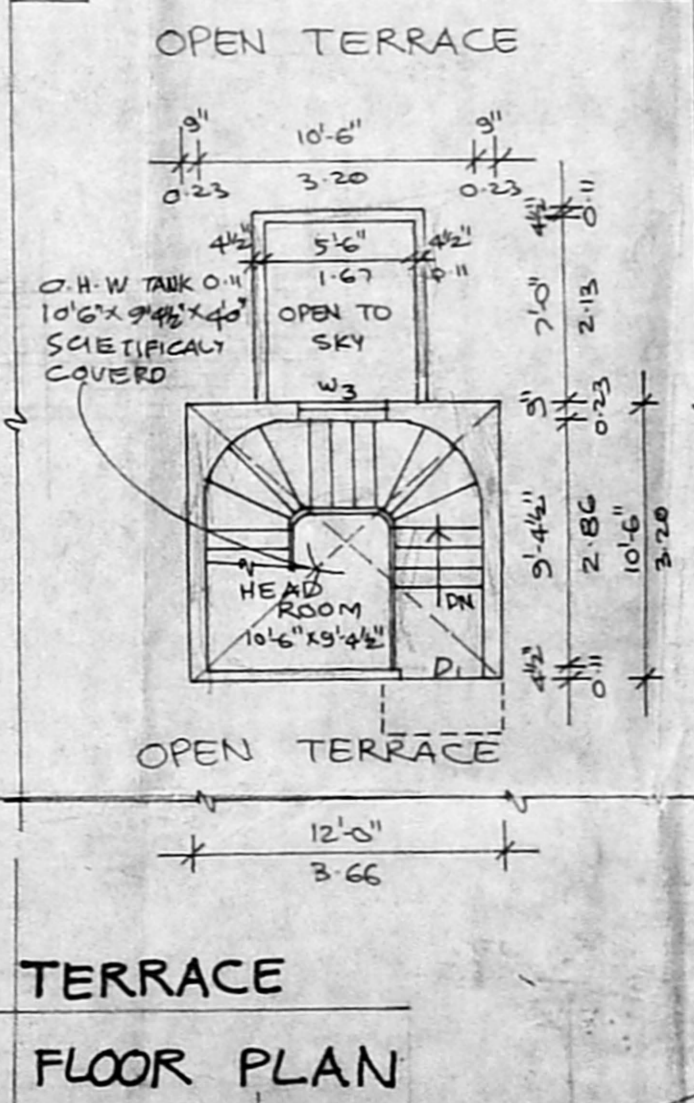

TERRACE
FLOOR PLAN

SECTION OF RAIN
WATER STORAGE
SCALE: 1" = 4'-0" (OR) 1:50

Shankar Joseph
R. Mohan Rao, D.C.E.
LICENSED SURVEYOR
Corporation of Madras
REG. No. 14
AMBATTUR T. W. N. RUP
ALANDUR MUNICIPALITY
Consulting Engineer
OFFICE: M. S. ROAD,
T. NAGAR, MADRAS - 600 009