



OHT HERMETICALLY SEALED

Revised Plan
Dt: 4/1/84

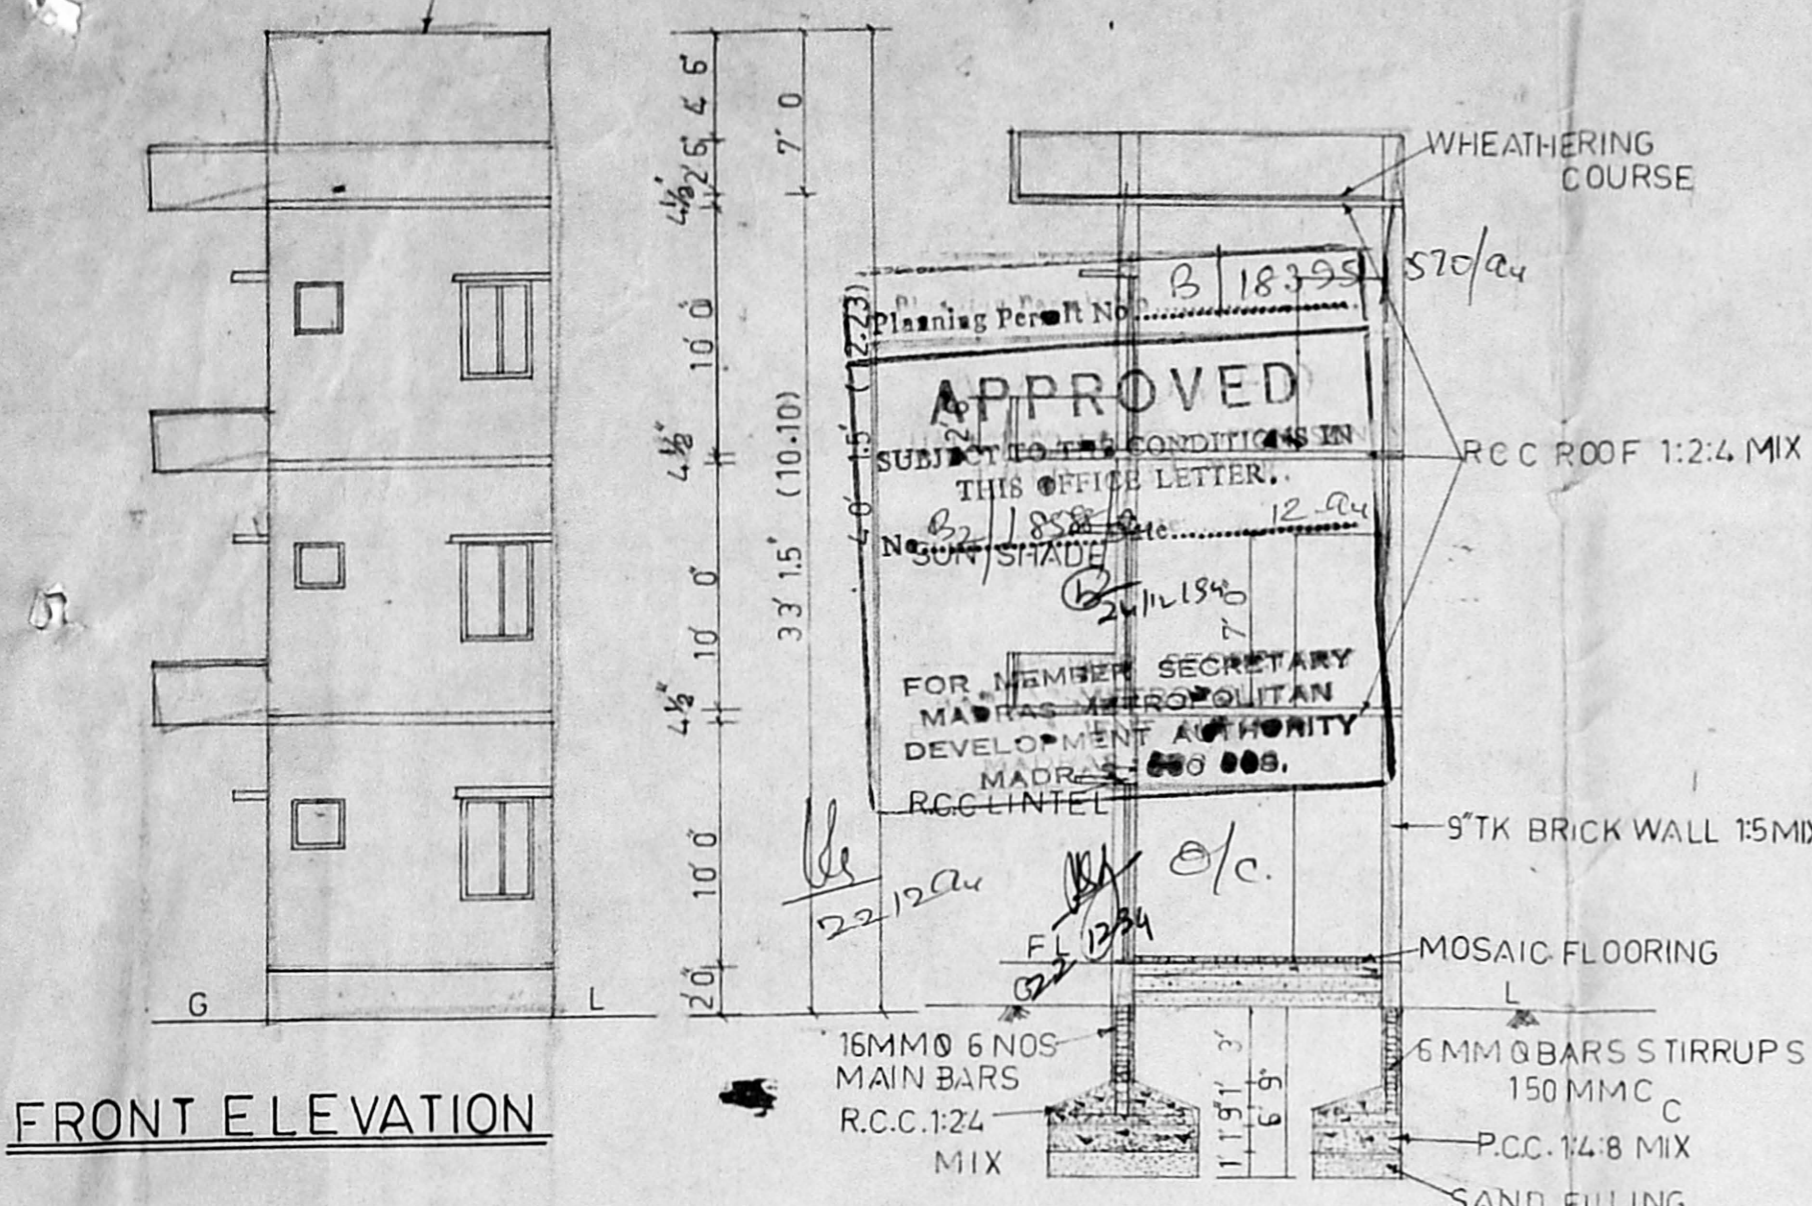

FRONT ELEVATION

SECTION ON A B

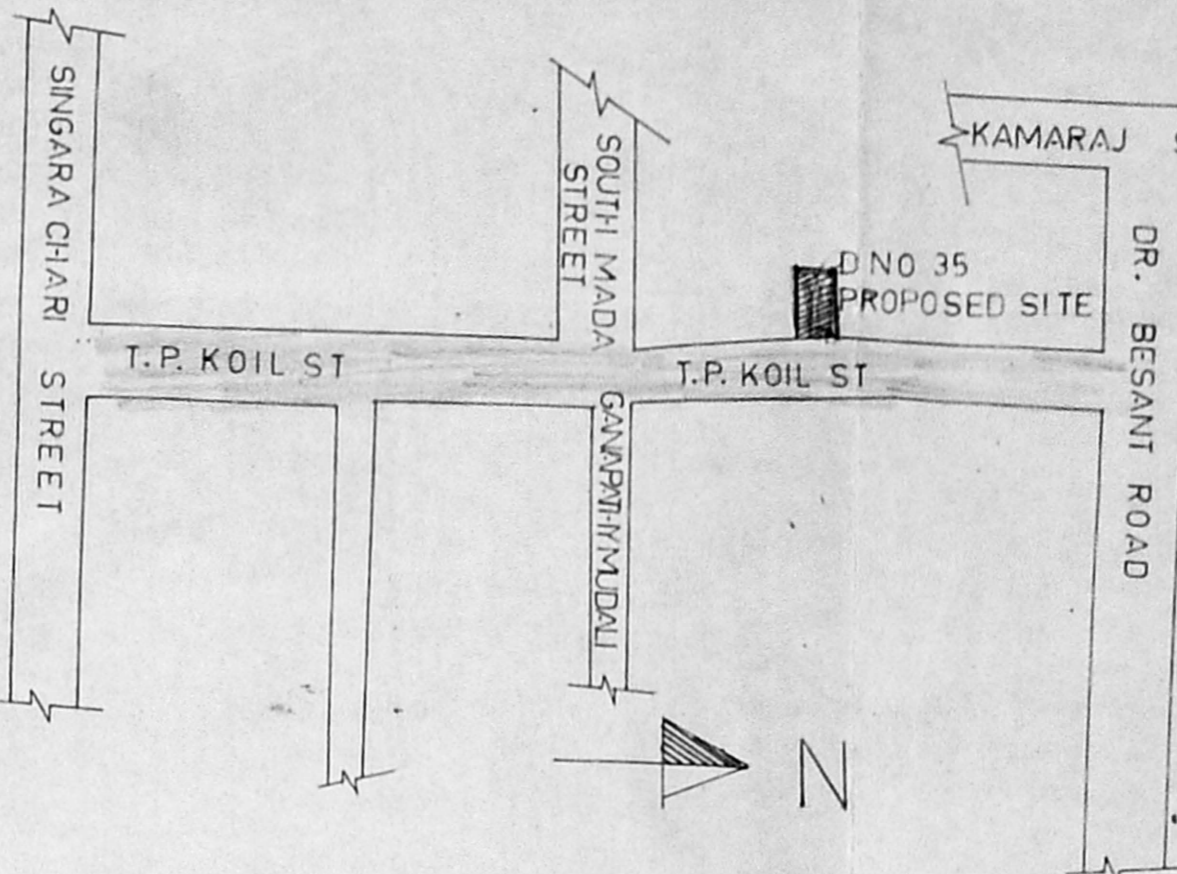

KEY PLAN (N.T.S)

MADA B/PP NO. B2/18588/84
PART II 28/8/84
D.P.

SCHEDULE OF JOINERYS			
NOS	TYPES	SIZES	DESCRIPTIONS
12	DOOR D	3' 6" X 7' 0"	COUNTRY WOOD FLUSH DOOR
12	DOOR D ₁	3' 0" X 7' 0"	COUNTRY WOOD FLUSH DOOR
12	WINDOW W	5' 0" X 4' 6"	COUNTRY WOOD GLAZED WINDOW
6	WINDOW W ₁	4' 0" X 4' 6"	COUNTRY WOOD GLAZED WINDOW
6	WINDOW W ₂	3' 0" X 4' 6"	COUNTRY WOOD GLAZED WINDOW
12	VENTILATOR V	2' 0" X 2' 0"	COUNTRY WOOD GLAZED VENTILATOR

SPECIFICATION:-

- R.C.C COLUMN FOUNDATION IN 1:2:4
- BRICK WORK IN BASEMENT, SUPER STRUCTURE, PARAPET WALL ARE IN 1:5 CM MIX
- R.C.C IN PLINTH BEAM LINTEL SUNSHADE ROOF SLAB ETC ARE IN 1:2:4
- FLOORS ARE IN MOSAIC FLOOR
- PLASTERING OF WALLS CEILINGS COLUMNS ARE IN 1:3CM
- TWO COATS PAINTING OVER ONE COAT PRIMER

AREA DETAILS	SQ.FT	SQ.M
PLOT EXTENT	1842' 0"	171.18
GROUND FLOOR	872' 0"	81.04
FIRST FLOOR	944' 0"	87.73
SECOND FLOOR	944' 0"	87.73
TOTAL FLOOR AREA	2760' 0"	256.50
PLOT COVERAGE	51%	
T.S.I	1.498	

PLAN SHOWING THE PROPOSED RESIDENTIAL FLATS AT DOOR NO.35, SNO: 1479 T.P.KOIL STREET, TRIPPLICANE, MADRAS.

COLOUR INDEX


- PROPOSED BUILDING
- ROAD
- BOUNDARY

N SCALE: 1" = 8' (1:100)



OWNER
N. Narangi Bai

Eng. K.R. JANAKIRAMAN, B.E.M.I.E., & M.T.P.
Consultant Engineer Planner & Valuer
Licensed Surveyor (No.516) Plumbing Lic. Engr
No: 68 & 78 Class-I, Corporation of Madras
Metro Water Ambetter
18, Lake View Road, Kottur, Madras-48
(Phone: 418478)


LICENSED SURVEYOR

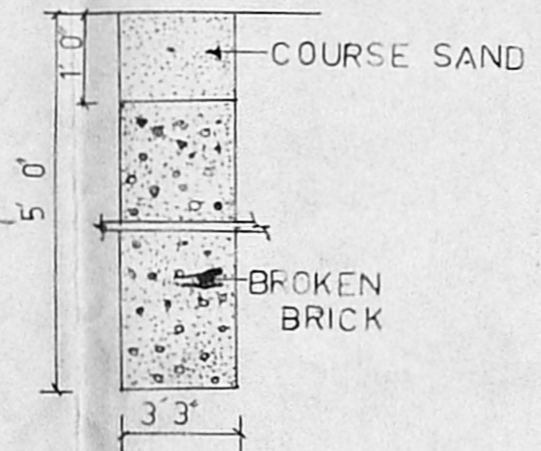


PERCOLATION TRENCH (N.T.S)

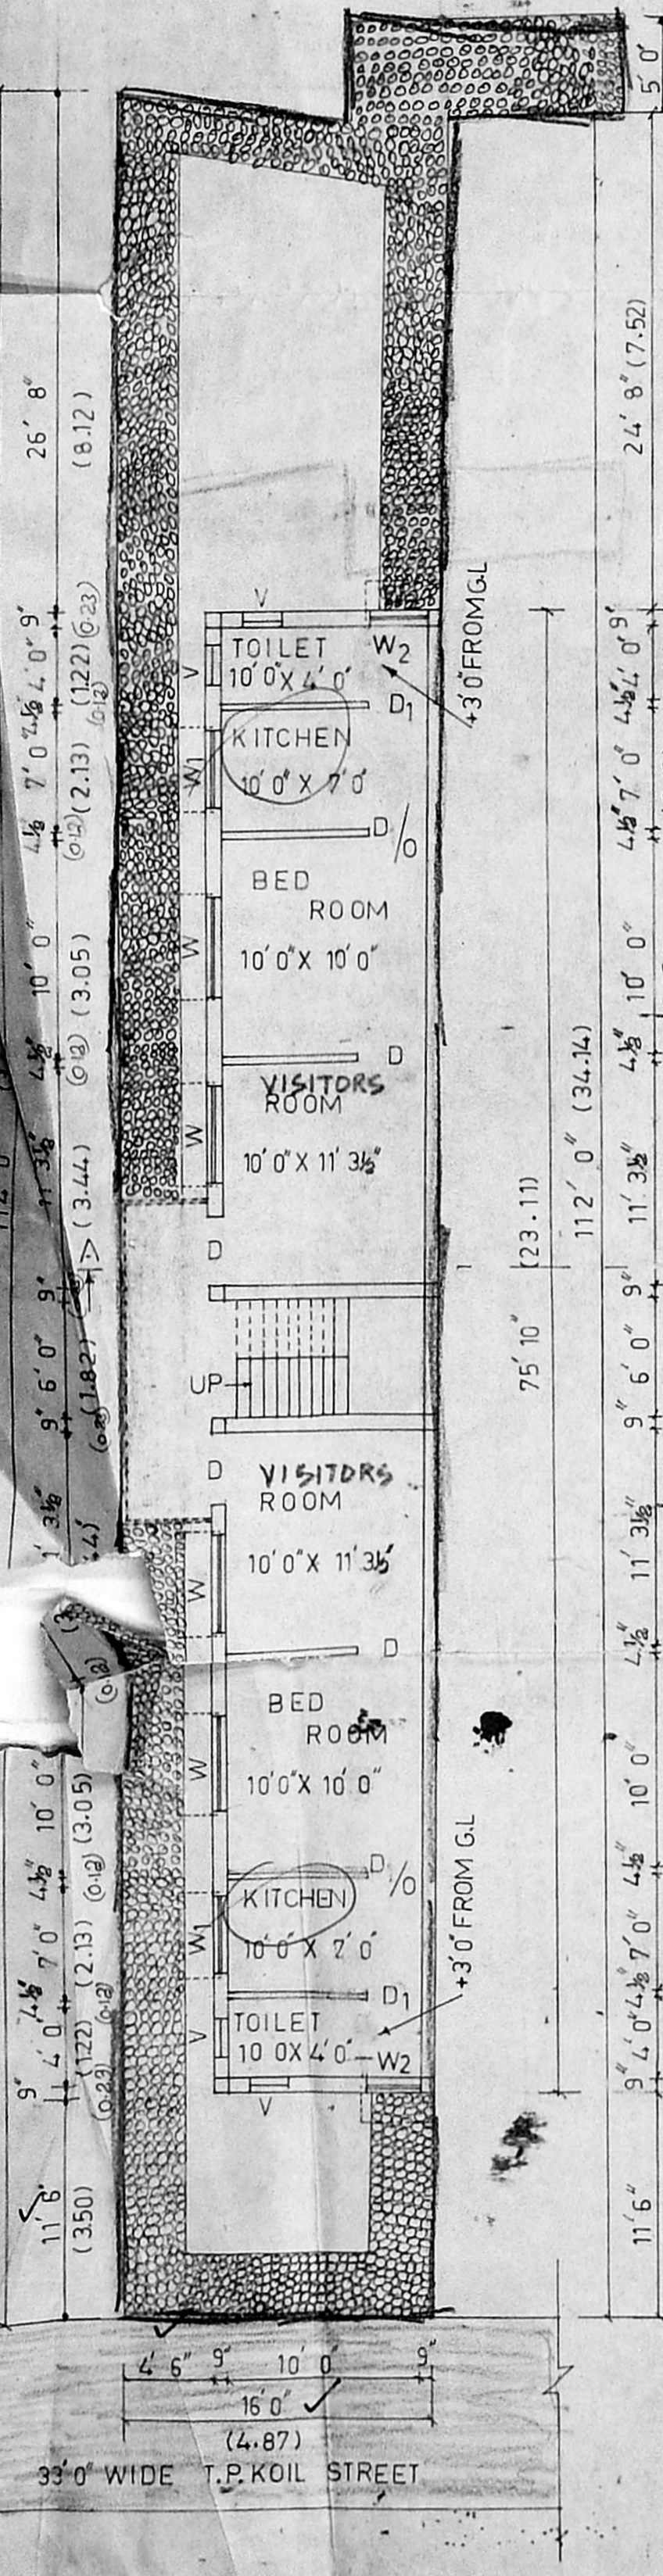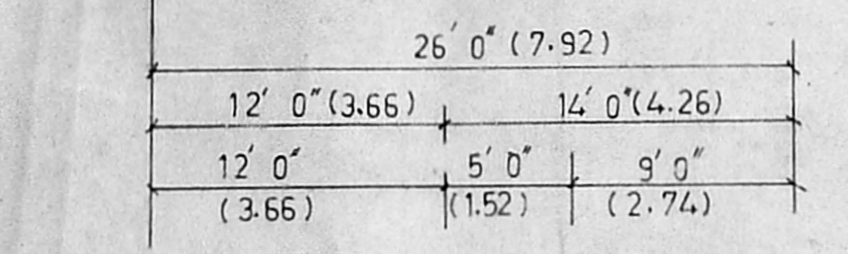

TYPICAL FLOOR PLAN
FIRST FLOOR PLAN AND
SECOND FLOOR PLAN

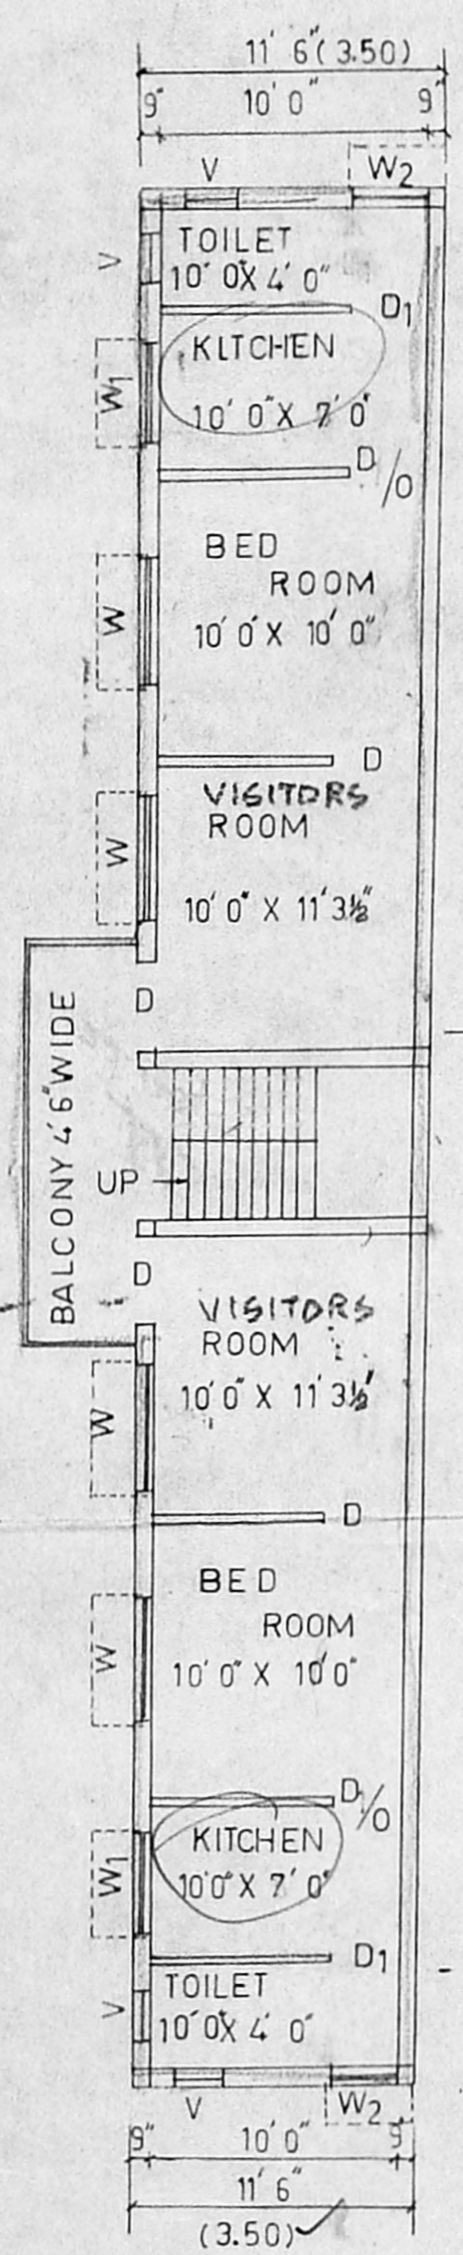

TERRACE FLOOR PLAN

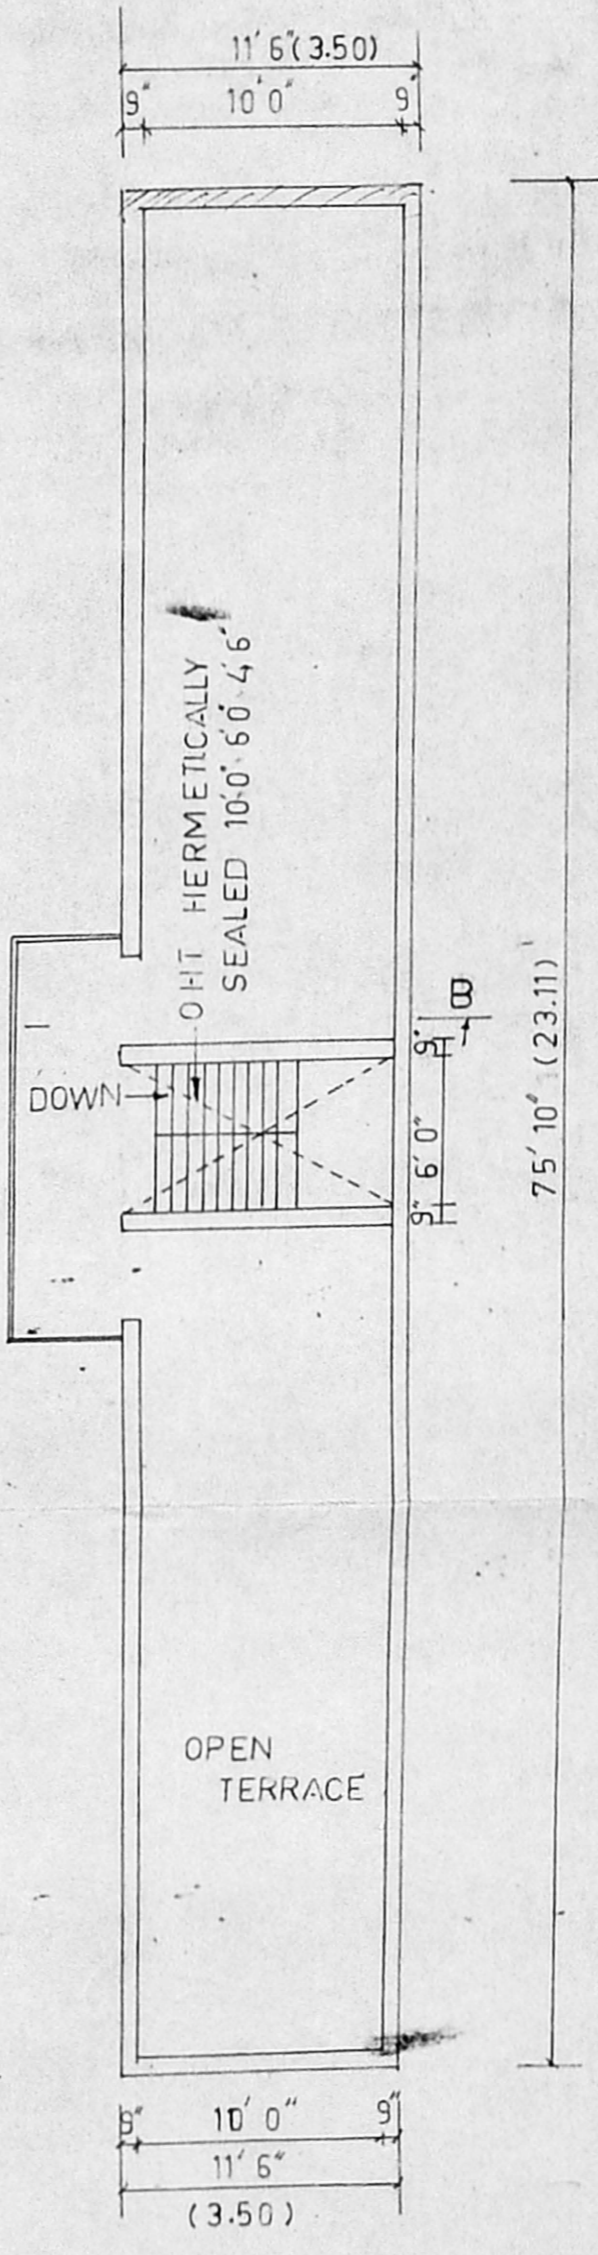

SITE CUM GROUND FLOOR PLAN

