



APPROVED
 Subject to the conditions in this office
 No. B/109/3/14 dt. 3-95
 A
 MEMBER SECRETARY
 MADRAS METROPOLITAN DEVELOPMENT AUTHORITY


TOTAL AREA [A+B] 2455.23 SQ FT
 REDUCTIONS 349.23 SQ FT
 1950.00 SQ FT

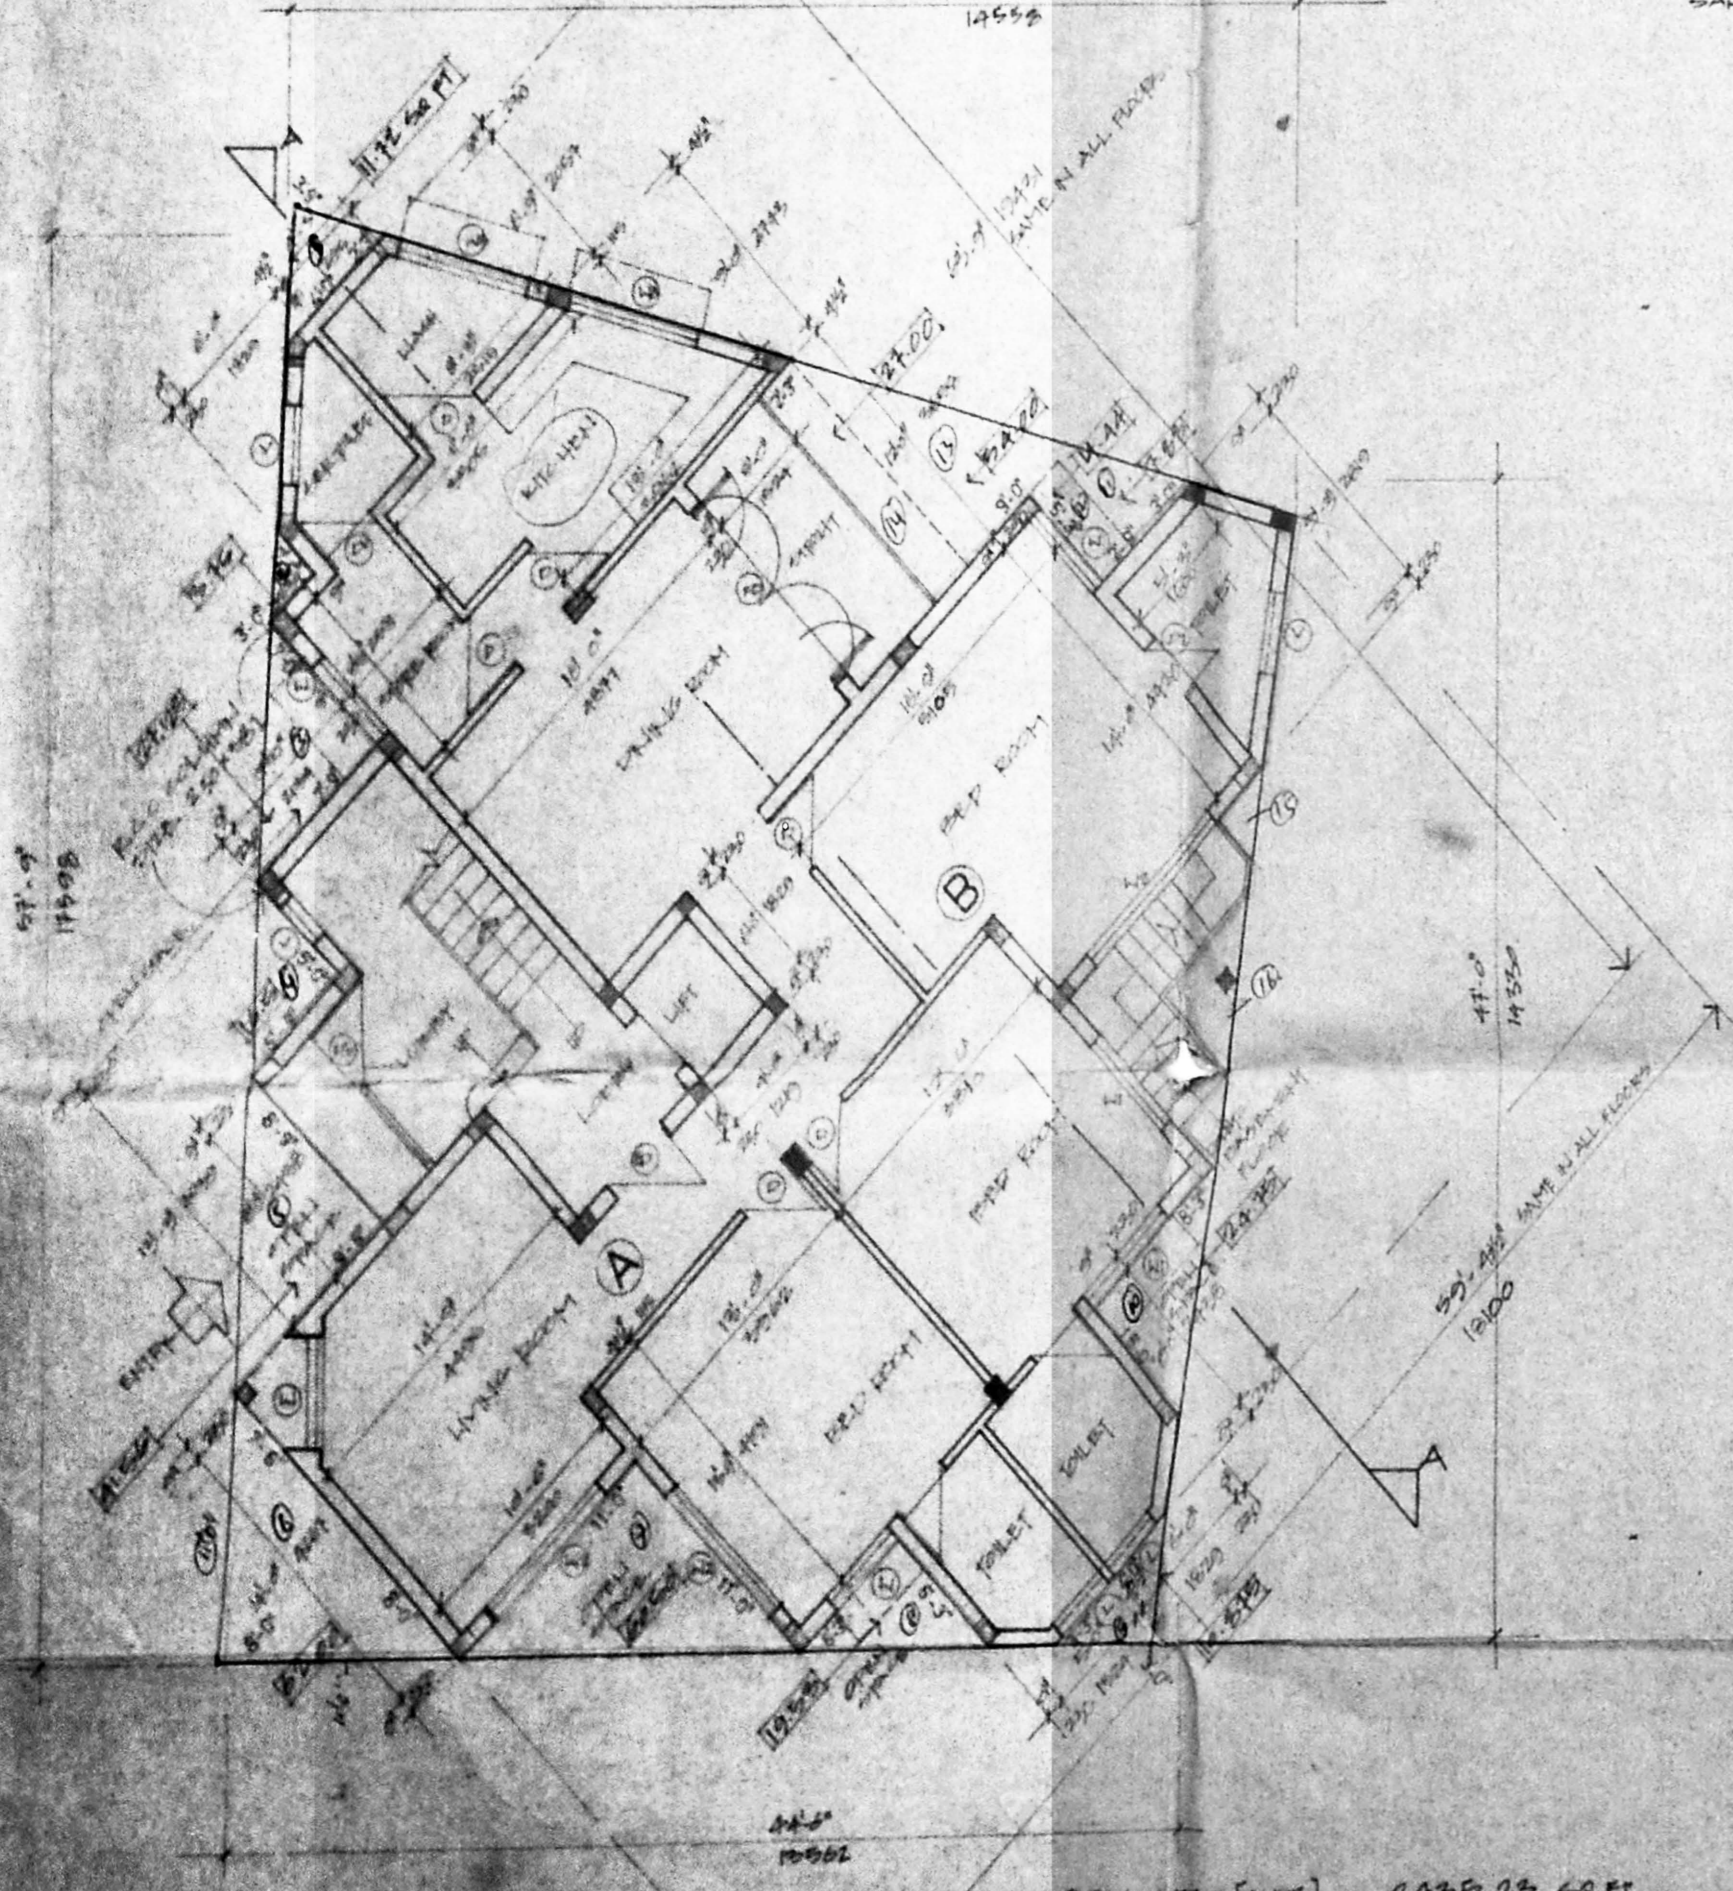

TOTAL AREA [A+B] 2455.23 SQ FT
 REDUCTIONS 349.23 SQ FT
 2055.00 SQ FT

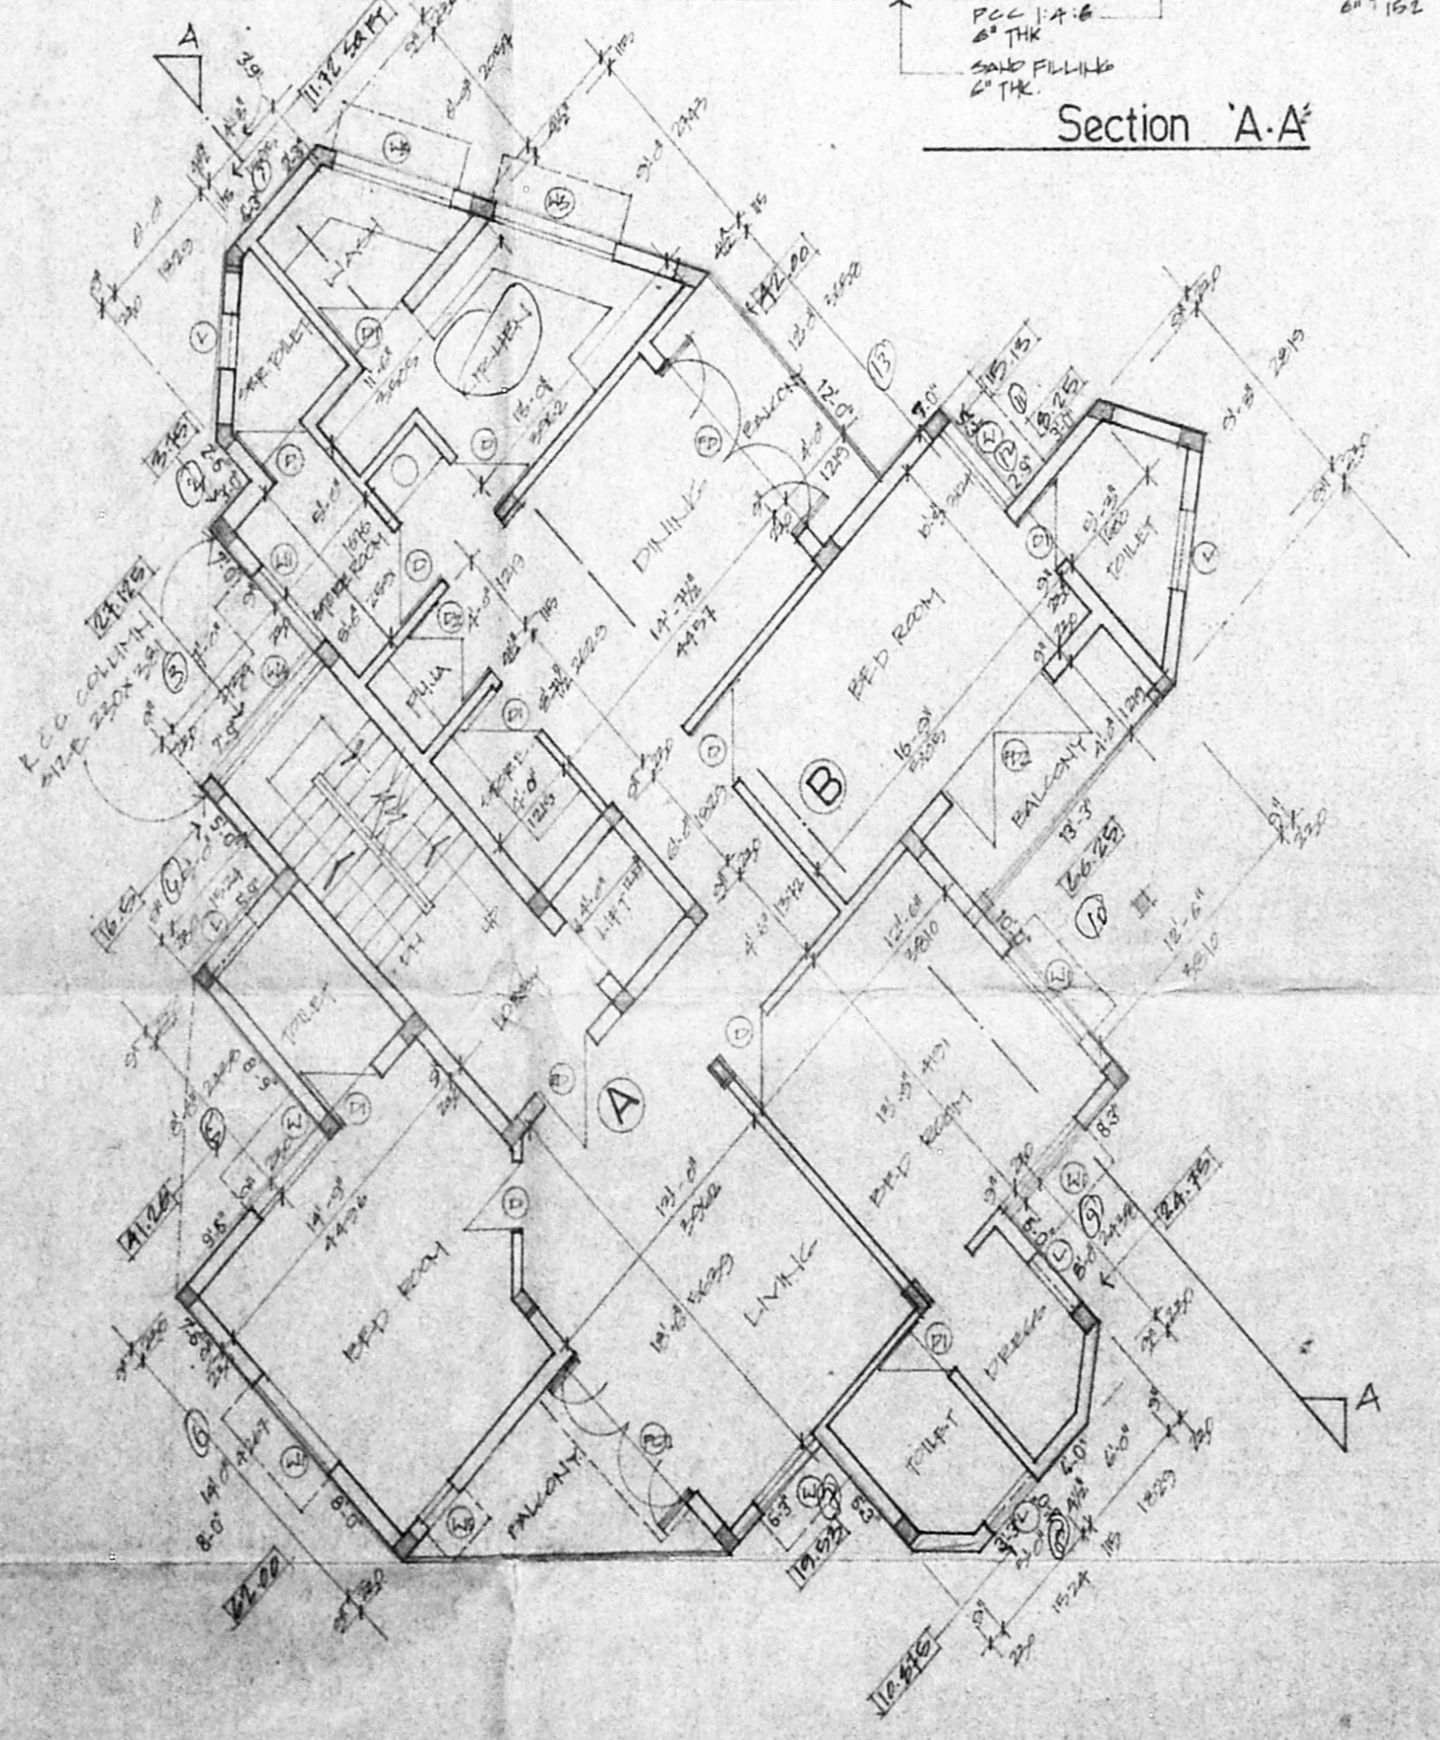

TOTAL AREA [A+B] 2455.23 SQ FT
 REDUCTIONS 349.23 SQ FT
 2055.00 SQ FT

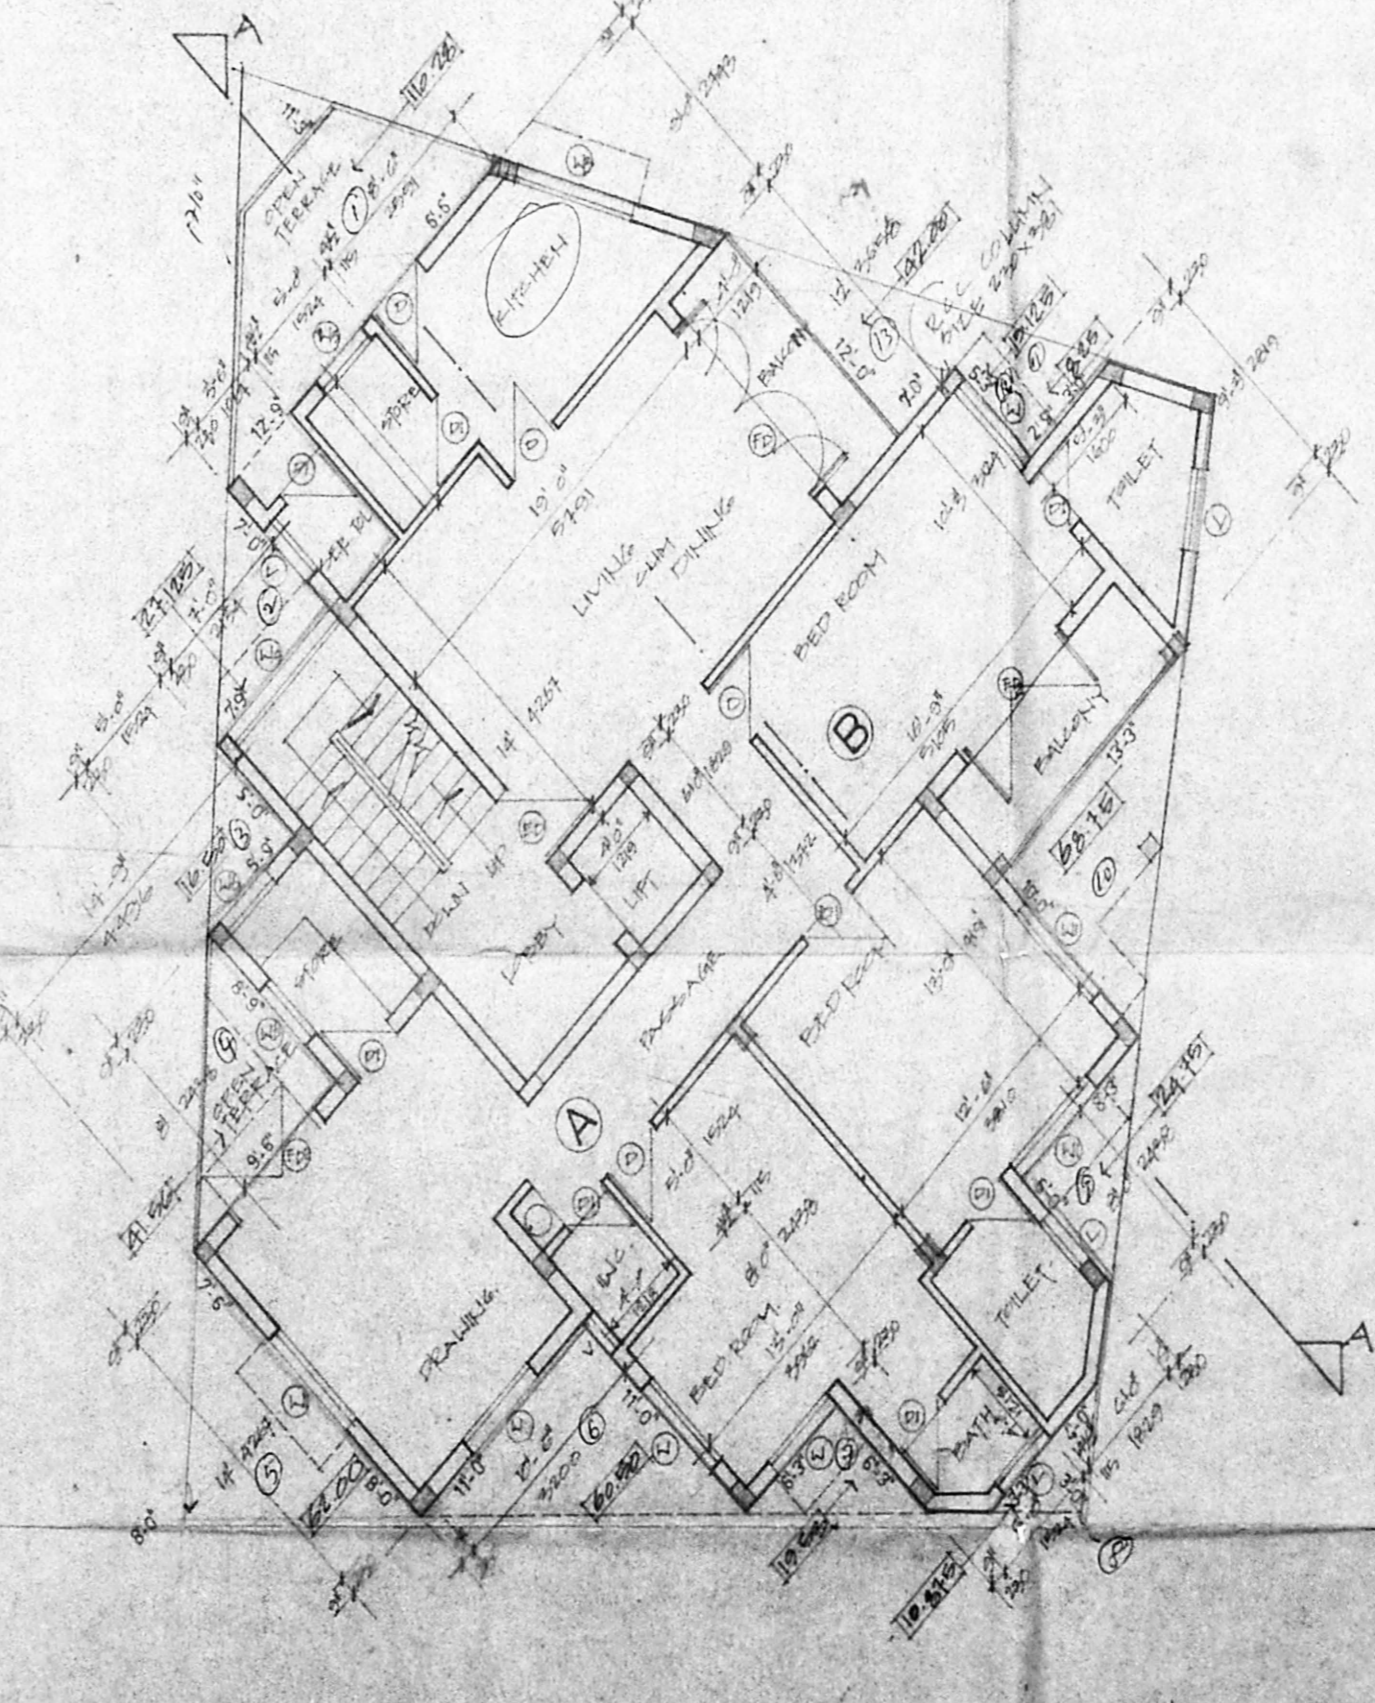

TOTAL AREA [A+B] 2455.23 SQ FT
 REDUCTIONS 349.23 SQ FT
 1950.00 SQ FT

SCHEDULE OF ENERGY

FD 6'0" x 7'0" T.W. FLUSH DOOR 1/1"
FD1 7'0" x 7'0" DO Rp dt. 29.11.94
FD2 6'0" x 7'0" DO
ED 6'0" x 7'0" T.W. ENTRANCE DOOR
D 6'0" x 7'0" T.W. FLUSH DOOR
DL 2'-8" x 7'0" DOOR
W 4'-0" x 6'0" T.W. GLAZED WINDOW
W1 6'0" x 6'0" W 13/11/94
W2 6'0" x 6'0" W 13/11/94
W3 6'0" x 6'0" W 13/11/94
W4 6'0" x 6'0" W 13/11/94
V 6'0" x 6'0" VENTILATED VENTILATOR
V2 6'0" x 6'0" V 13/11/94
V3 6'0" x 6'0" V 13/11/94

D.P.

- OPERATIONS
- WORKING OF BRICKS IN BASEMENT & UPPER STRUCTURE WITH CEMENT MORTAR IS
 - ALL RCC WORKS IN SHYVADE LABEL ROOF SLAB PLINTH BEAM WITH SUITABLE REINFORCEMENT
 - ALL PLASTERING MADE WITH CM 1:5
 - ALL PLASTERING CUR AND WITH CM 1:3
 - WHITE & COLOUR WASH DONE BY 3 COATS
 - THREE COATS OF APPROVED PAINT APPLIED OVER PRIMER IN WOOD WORKS.

AREA STATEMENT

	2011	2012
PLOT AREA	5100	474.00
GROUND FLOOR	2055.00	190.50
FIRST FLOOR	2055.00	190.14
SECOND FLOOR	1950.00	179.51
THIRD FLOOR	1950.00	185.05
PTAL	7624.00	715.00
LIFT MACHINE ROOM/STAIR ROOM	265	24.50
EQUIPMENT FLOOR	265	24.50
APPL. ALLOWANCE		

SCALE INDEX

- PREPARED
- BOUNDARY
- ROAD

LICENSED SURVEYOR

V. JEEVAN
 LICENSED SURVEYOR
 CLASS I, KA. 52.

PROJECT
 PLAN SHOWING THE PROPOSED APARTMENTS IN DOOR NO. 7, C.I.T. COLONY, 2nd STREET, MYLAPORE.

R.S. NO. 1595/23 CIV NO 101

SHEET TITLE
 Floor plans, Section & Elevation

JOB NO
 9310

Authorities approval plan


SCALE	1"=8'-0"	DRAWN	NS
DATE	9/8/93	CHECKED	

ARCHITECTS


JEEVAN & RAVI
 47, BARNABY ROAD,
 MADRAS-600 010

DRG NO
 51/E

RP dt- 10.1.95
only one sheet

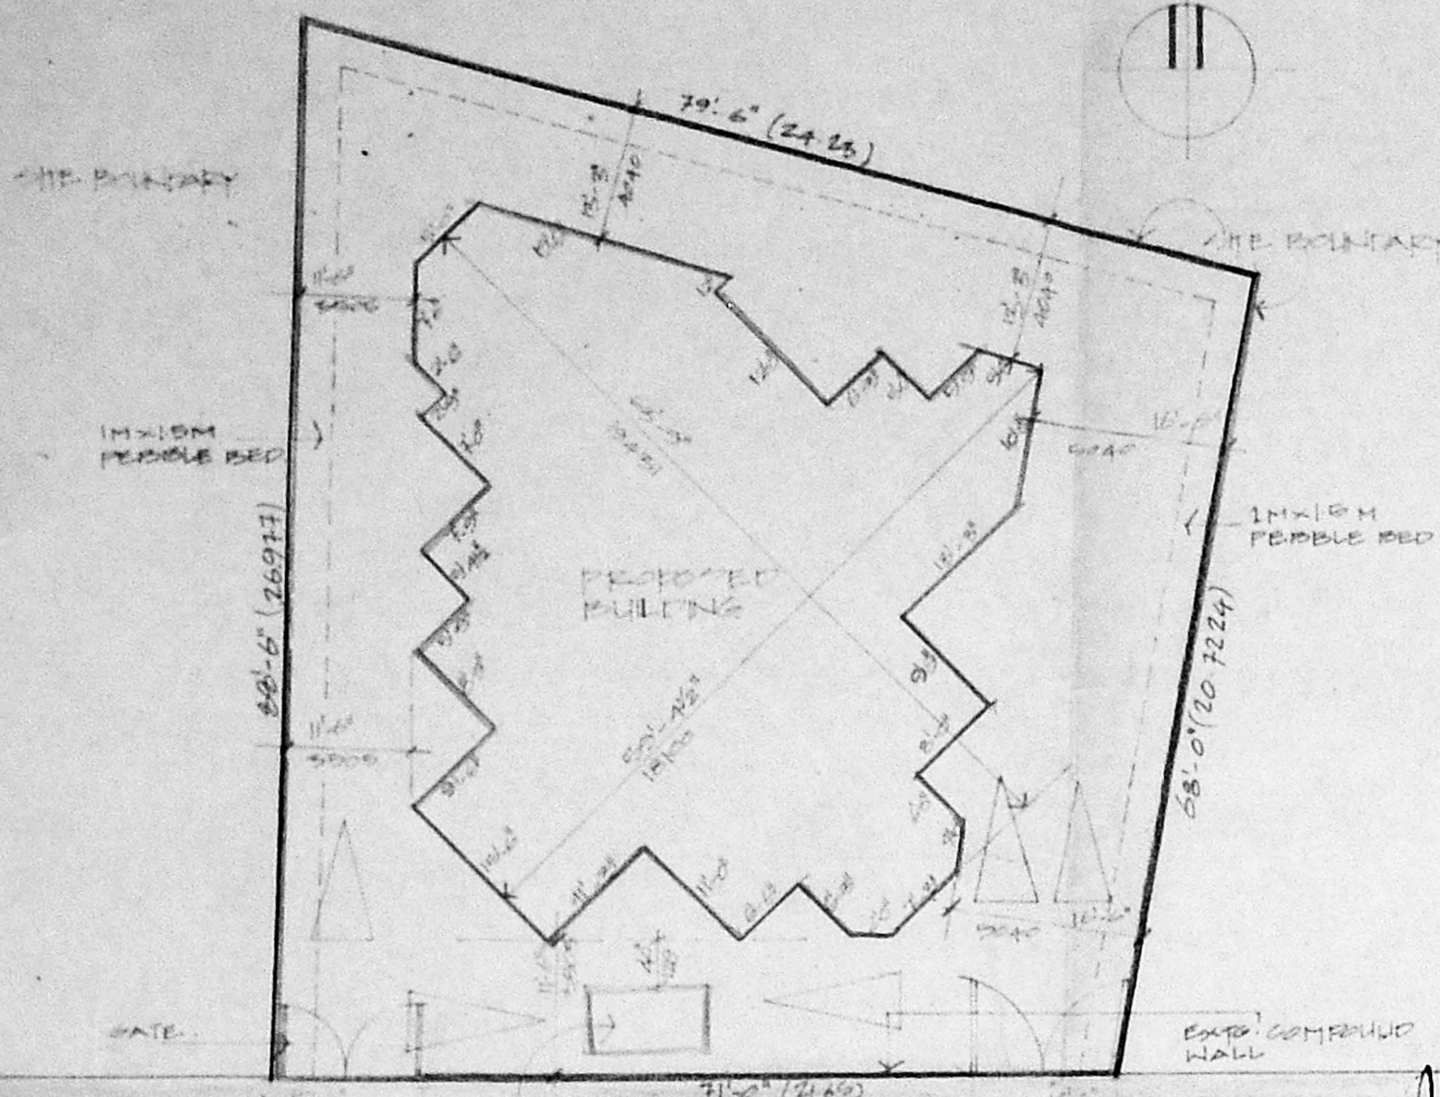


Planning Permit No. B/1847/139/B/13/95
APPROVED
Subject to the conditions in this office to
o/c
No. B2/18943/94 - 3-95
FOR MEMBER SECRETARY
MADRAS METROPOLITAN
DEVELOPMENT AUTHORITY

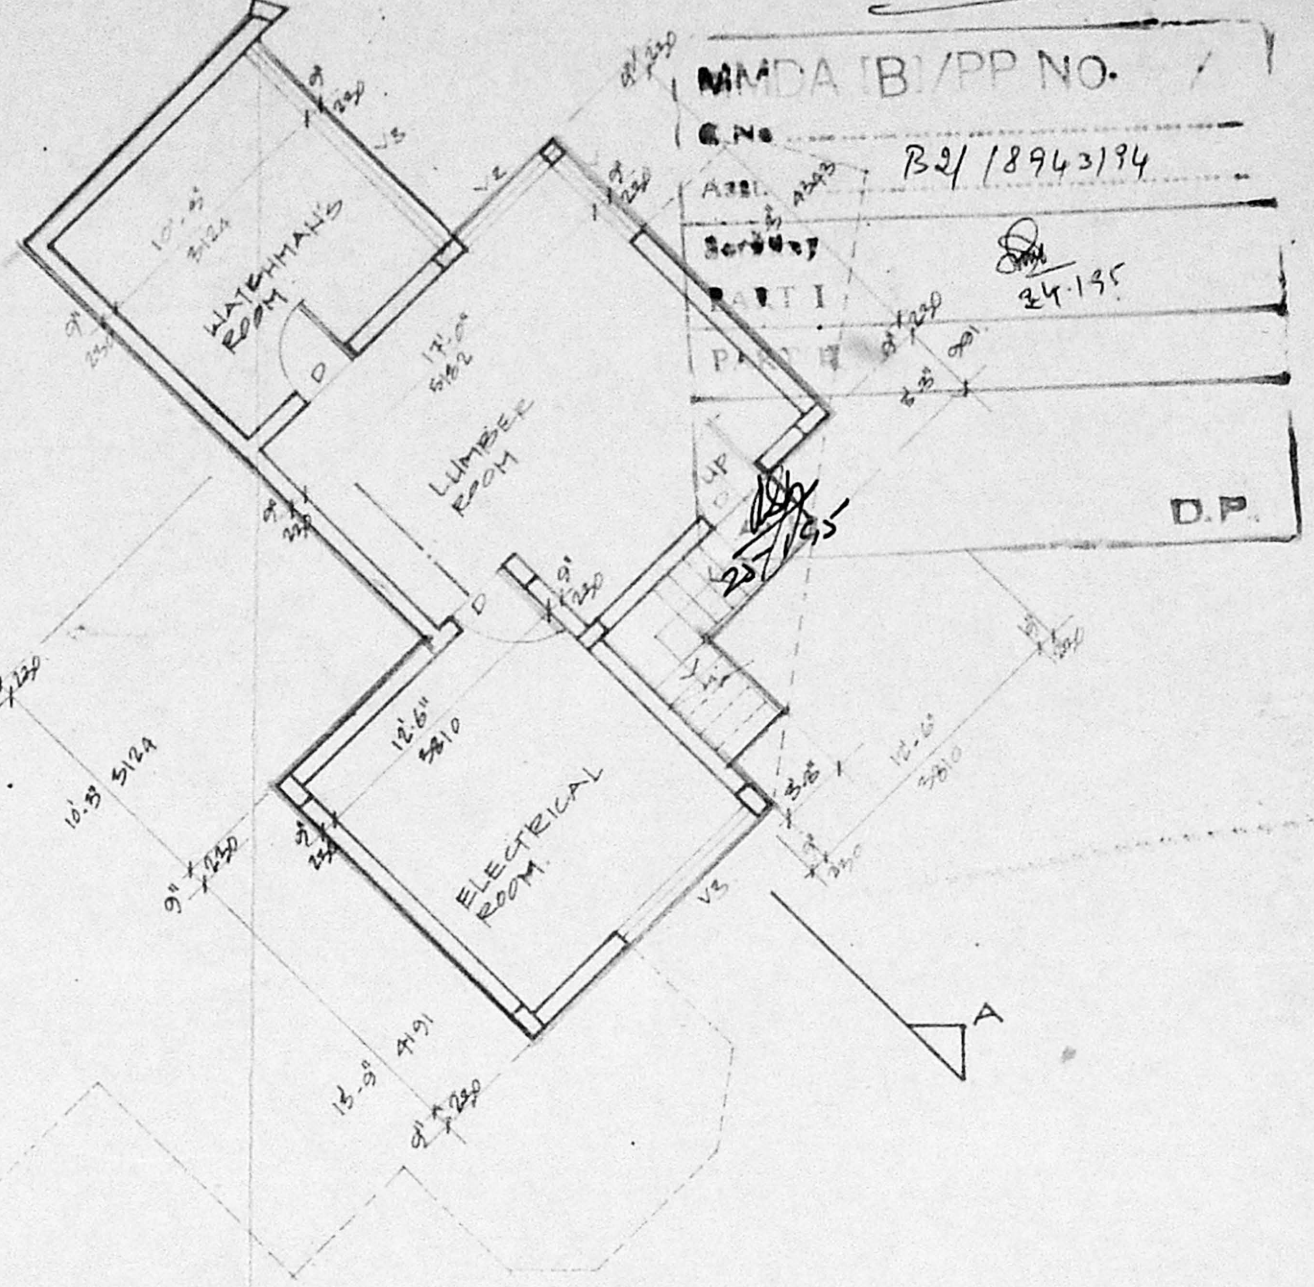


MMDA (B/PP NO.)
G. No. B2/18943/94
Ass. No. 24/195
Survey
P. T. I.
D.P.

Site plan


Basement floor plan

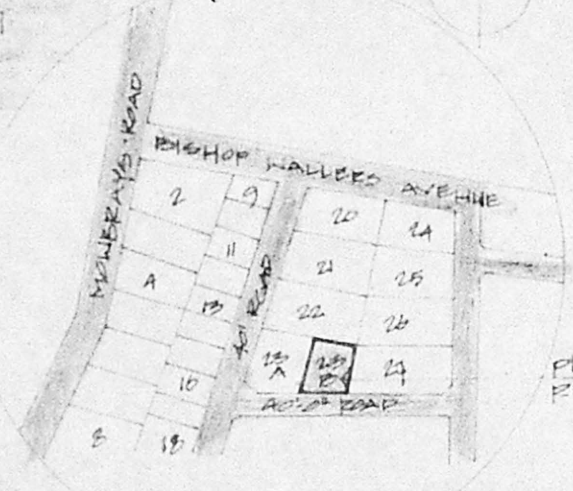


LOCATION PLAN

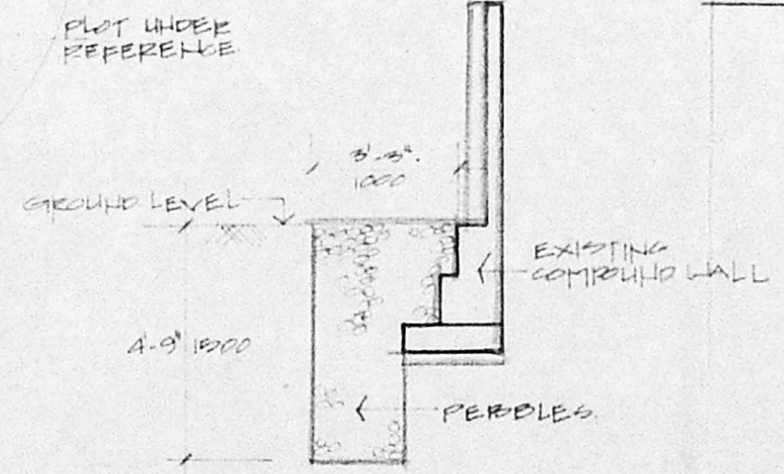


REBBLE BED SECTION

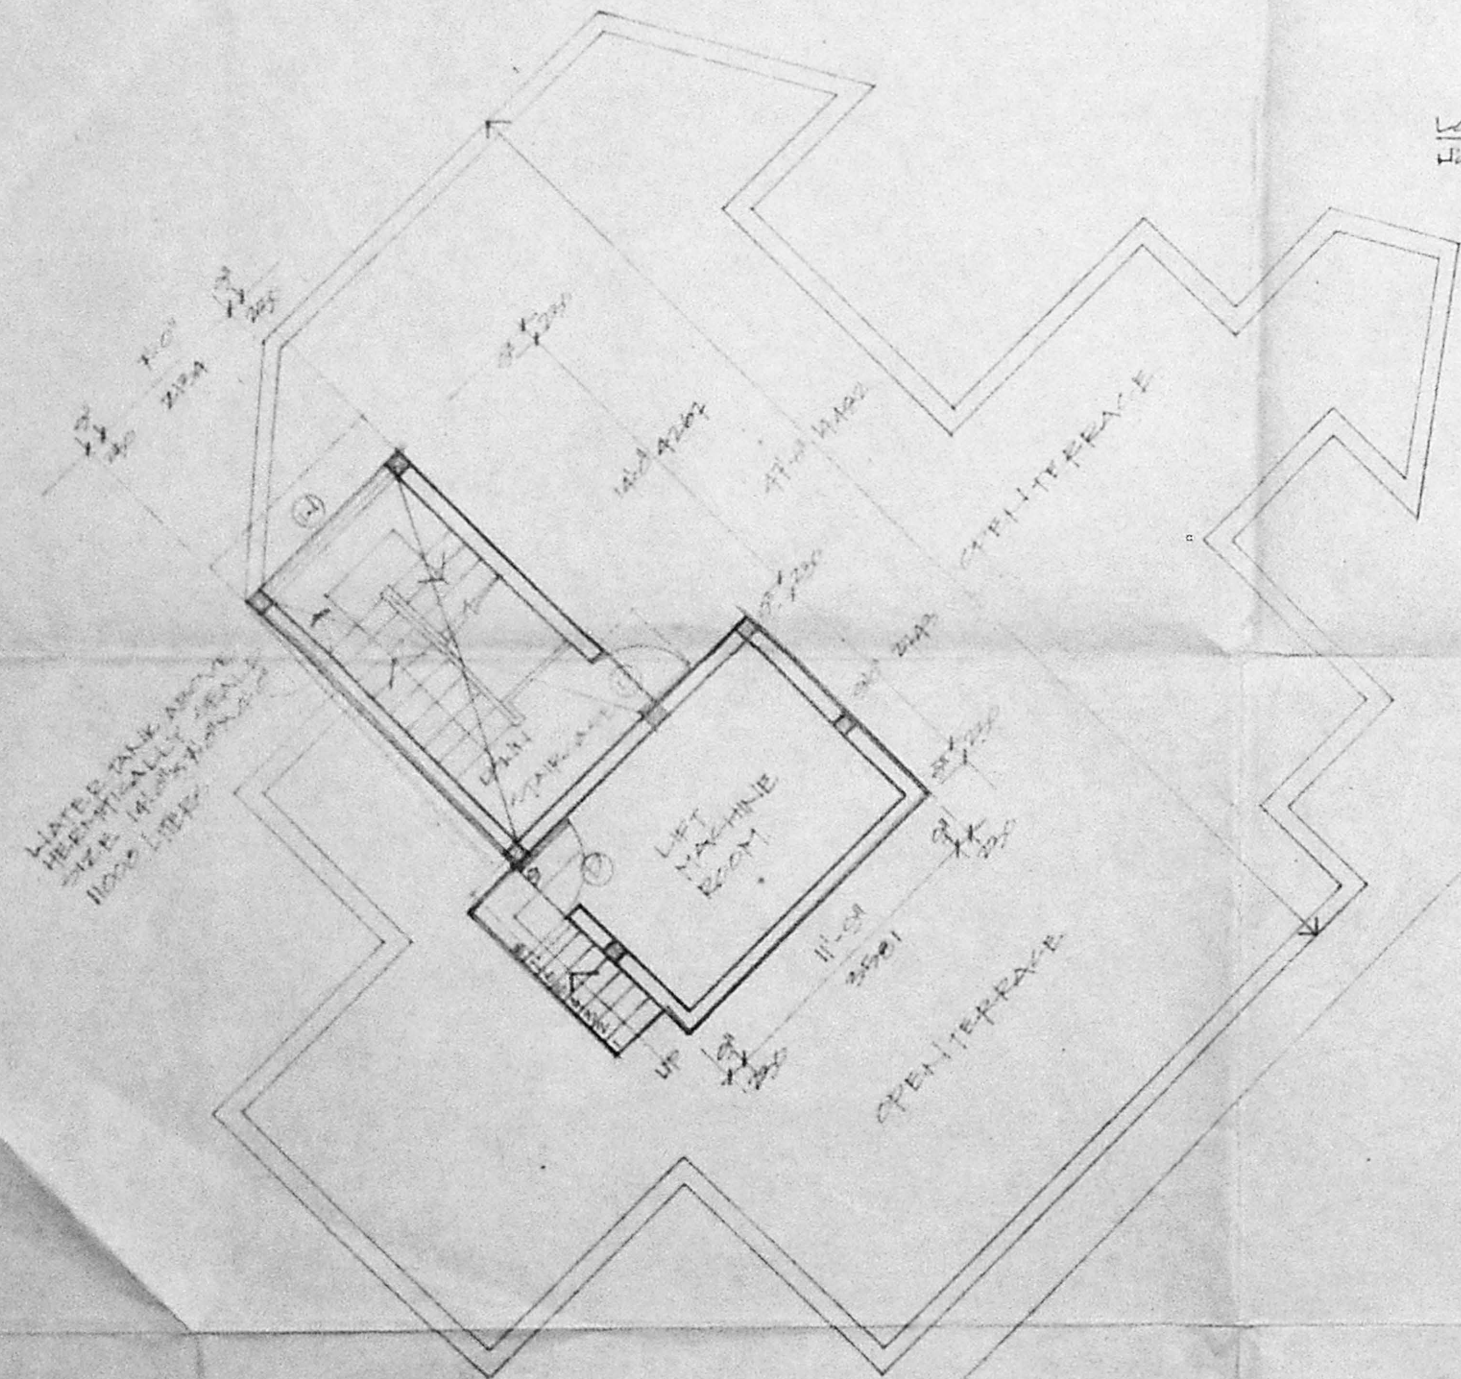

Terrace plan
Lift machine room

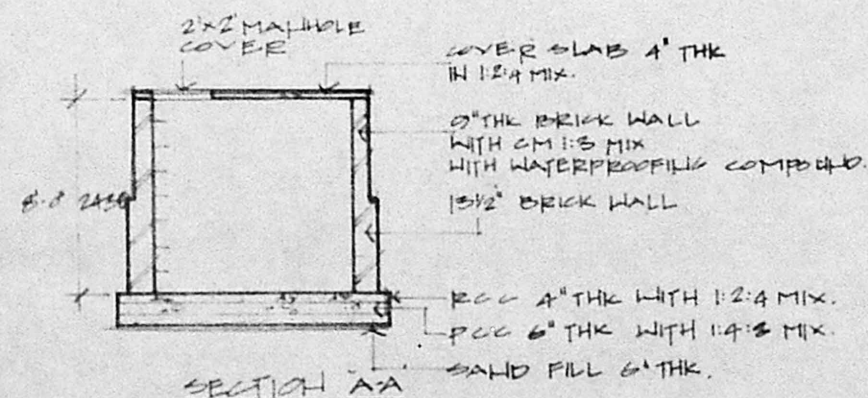

SECTION AA

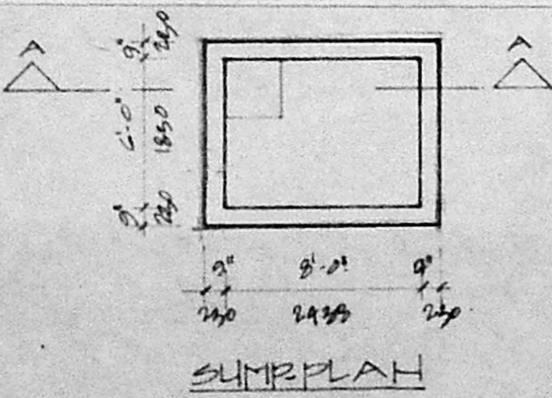

SUMMARY PLAN

APPLICANT/OWNER	
COLOUR INDEX	L. SURVEYOR
<ul style="list-style-type: none"> PROPOSED ROAD BOUNDARY 	<p style="text-align: right;"><i>Jeevan</i></p> <p>V. JEEVAN LICENSED SURVEYOR CLASS 1, R.A. 52...</p>

PROJECT
PLAN SHOWING THE PROPOSED APARTMENTS IN DOOR NO. 7 C.I.T COLONY 2nd. St., MYLAPORE.
R.S NO 1595 DIV NO 101
23

SHEET TITLE	TERRACE PLAN SITE PLAN & LOCATION PLAN	JOB NO.	9310
Authorities approval plan			

SCALE	1" = 8'-0" 1" = 16'-0"	DRAWN	NS
DATE	4-8-93	CHECKED	

ARCHITECTS	JEEVAN & RAVI 47, BARNABY ROAD, MADRAS-600 010.	ORG. NO.	53/D
------------	---	----------	------