
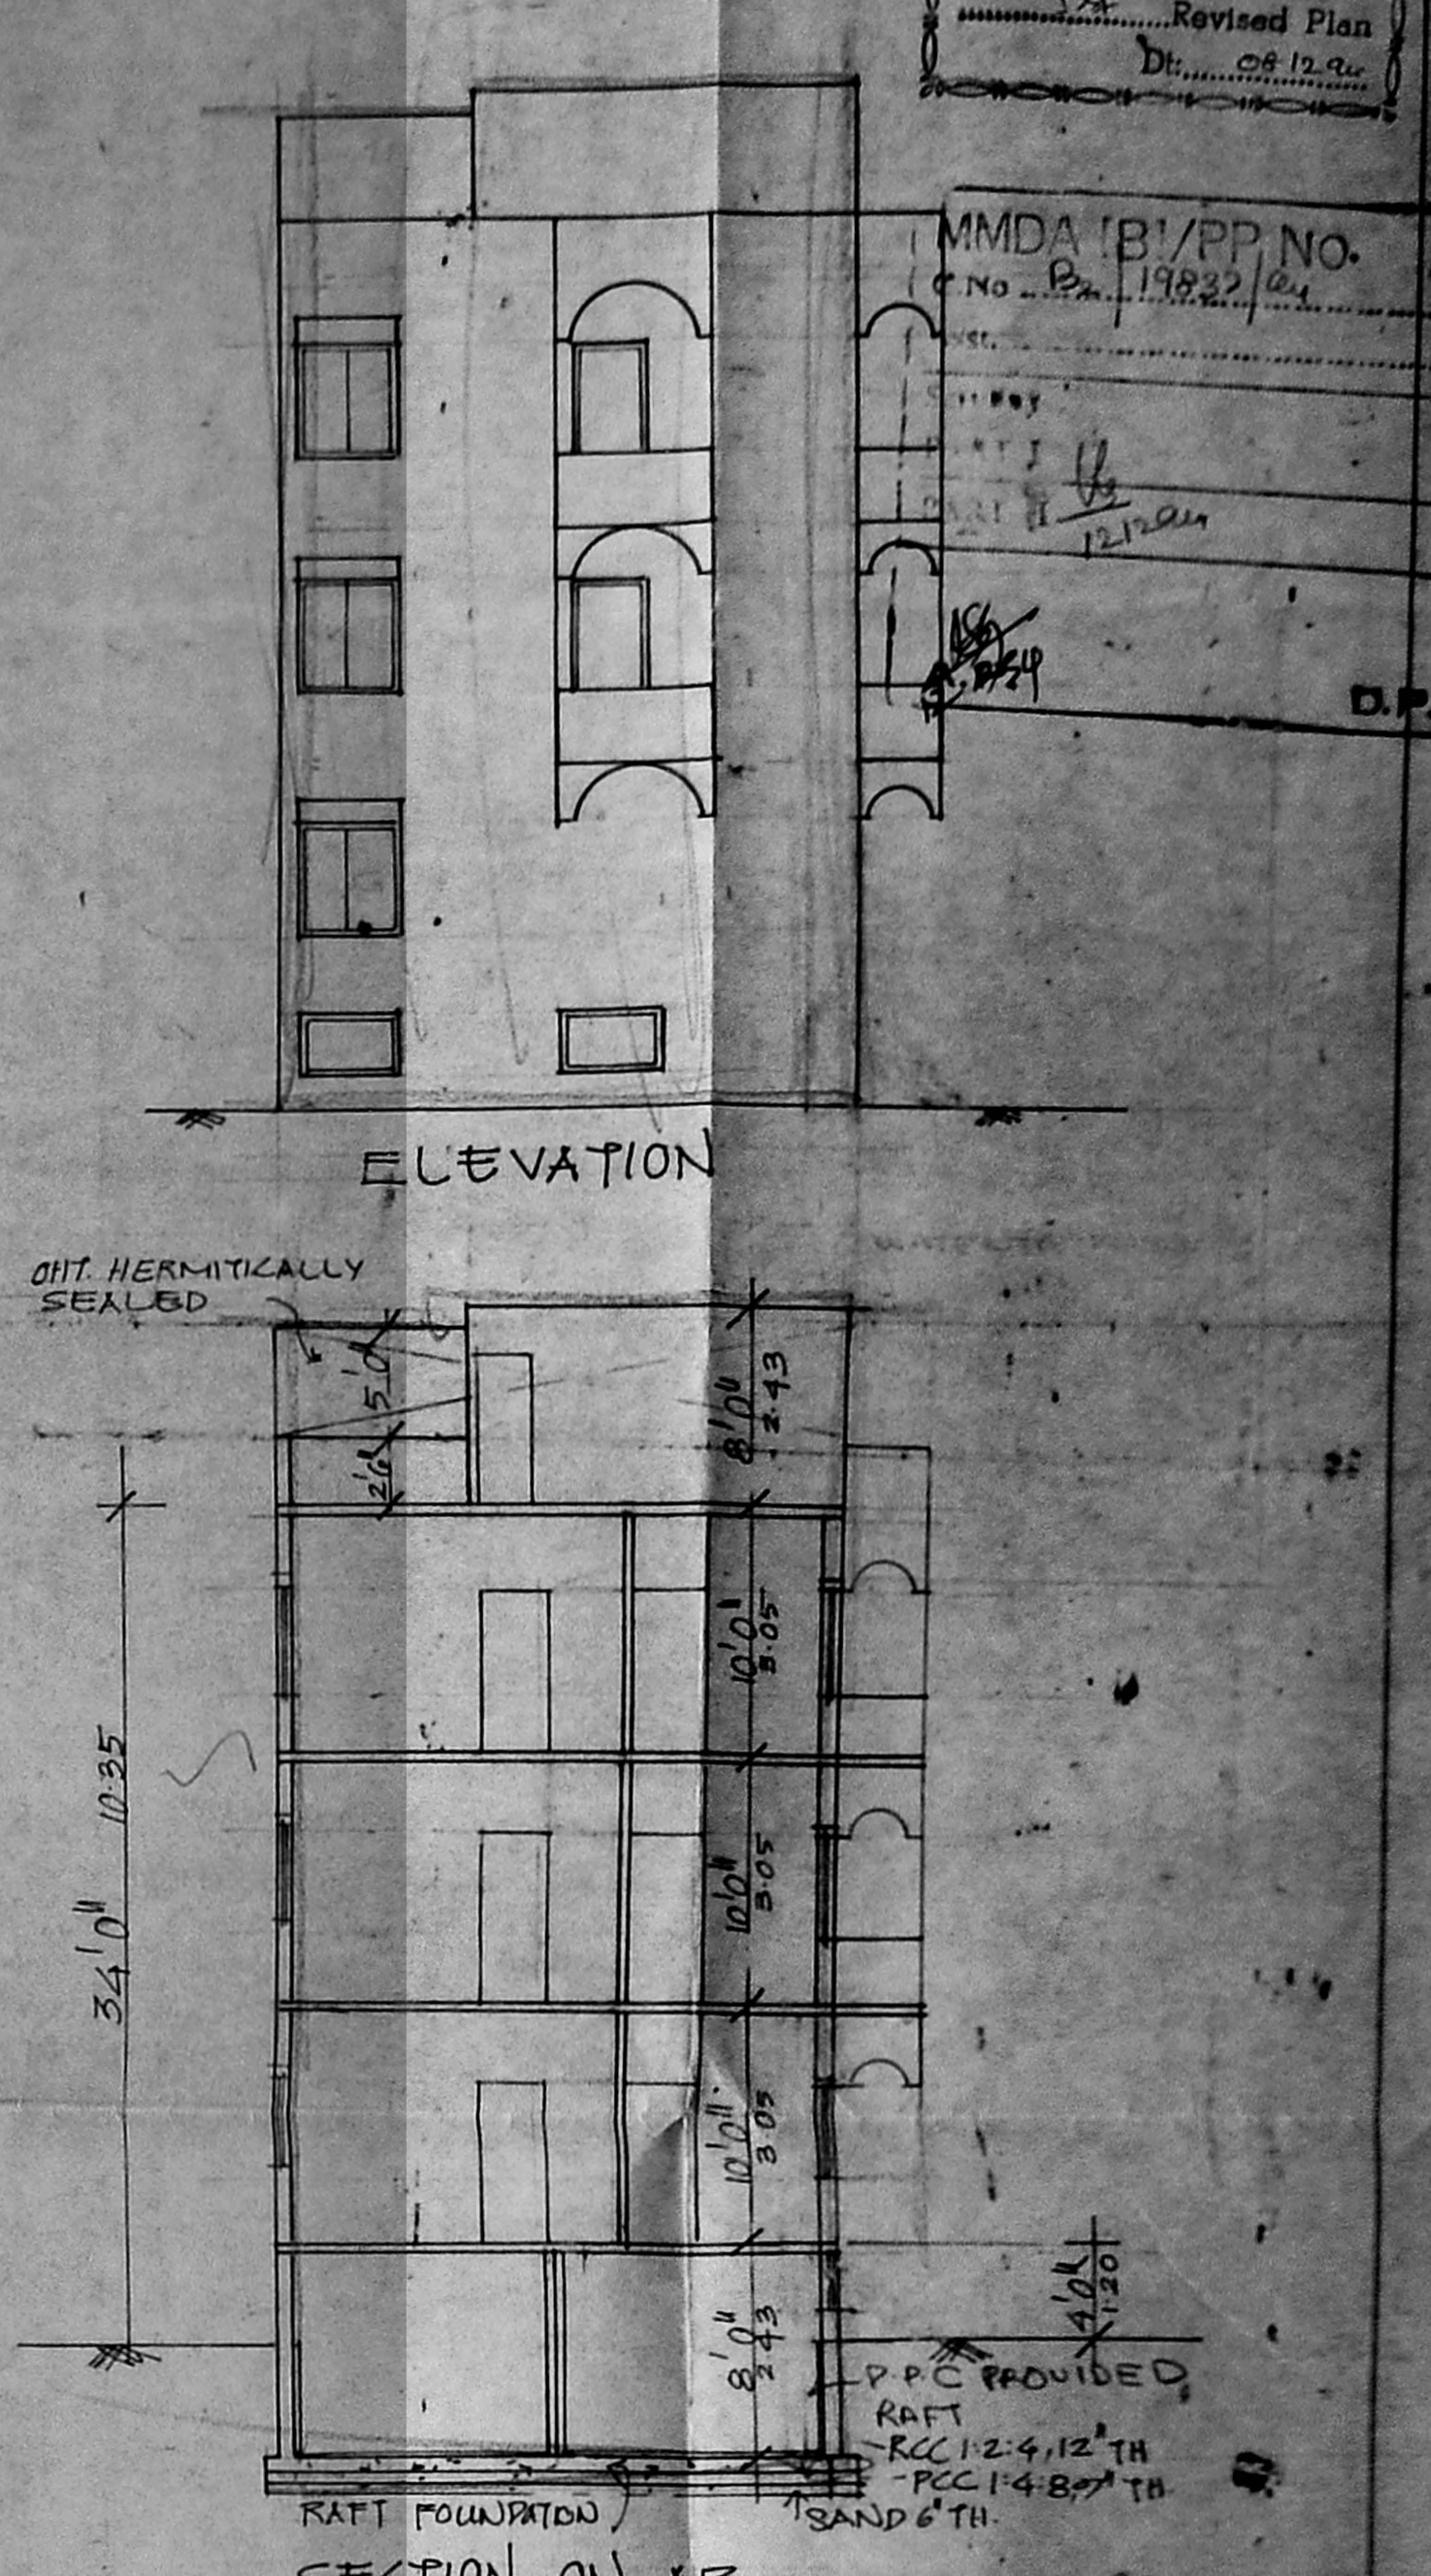


BASEMENT FLOOR PLAN

GROUND FLOOR PLAN


FIRST & SECOND FLOOR PLAN

TERRACE PLAN

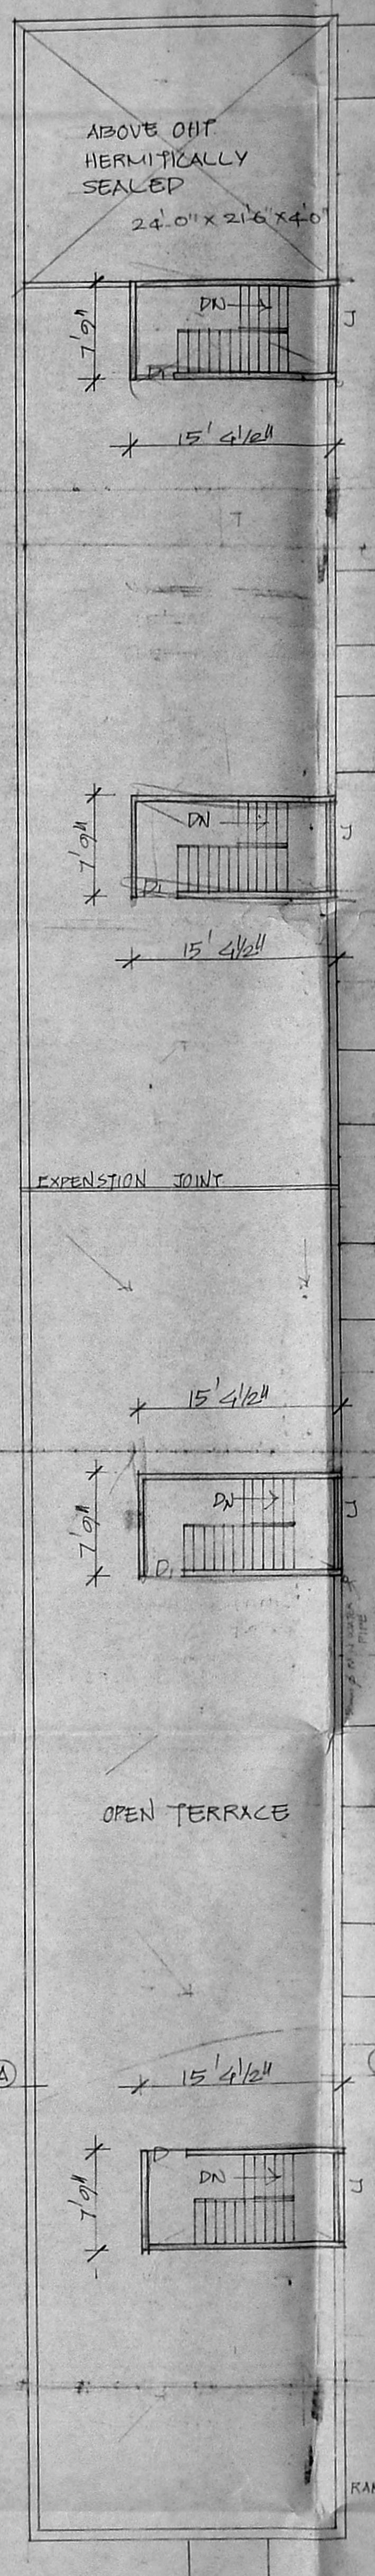


ELEVATION

SECTION ON AB

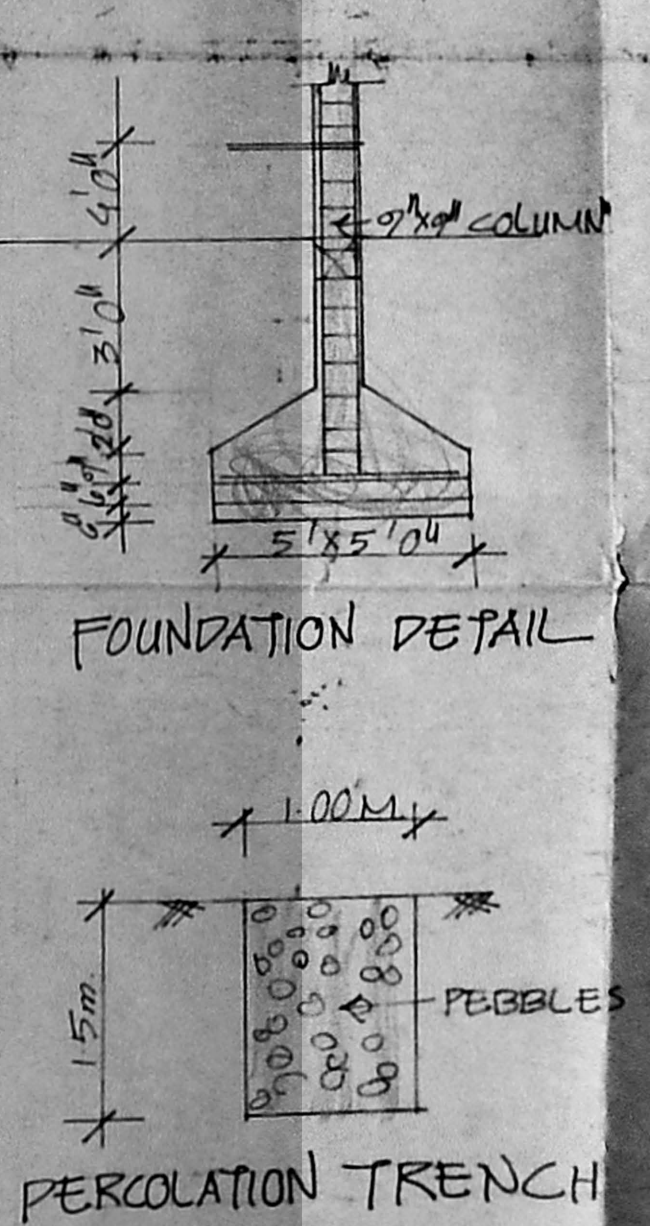

FOUNDATION DETAIL

PERCOLATION TRENCH

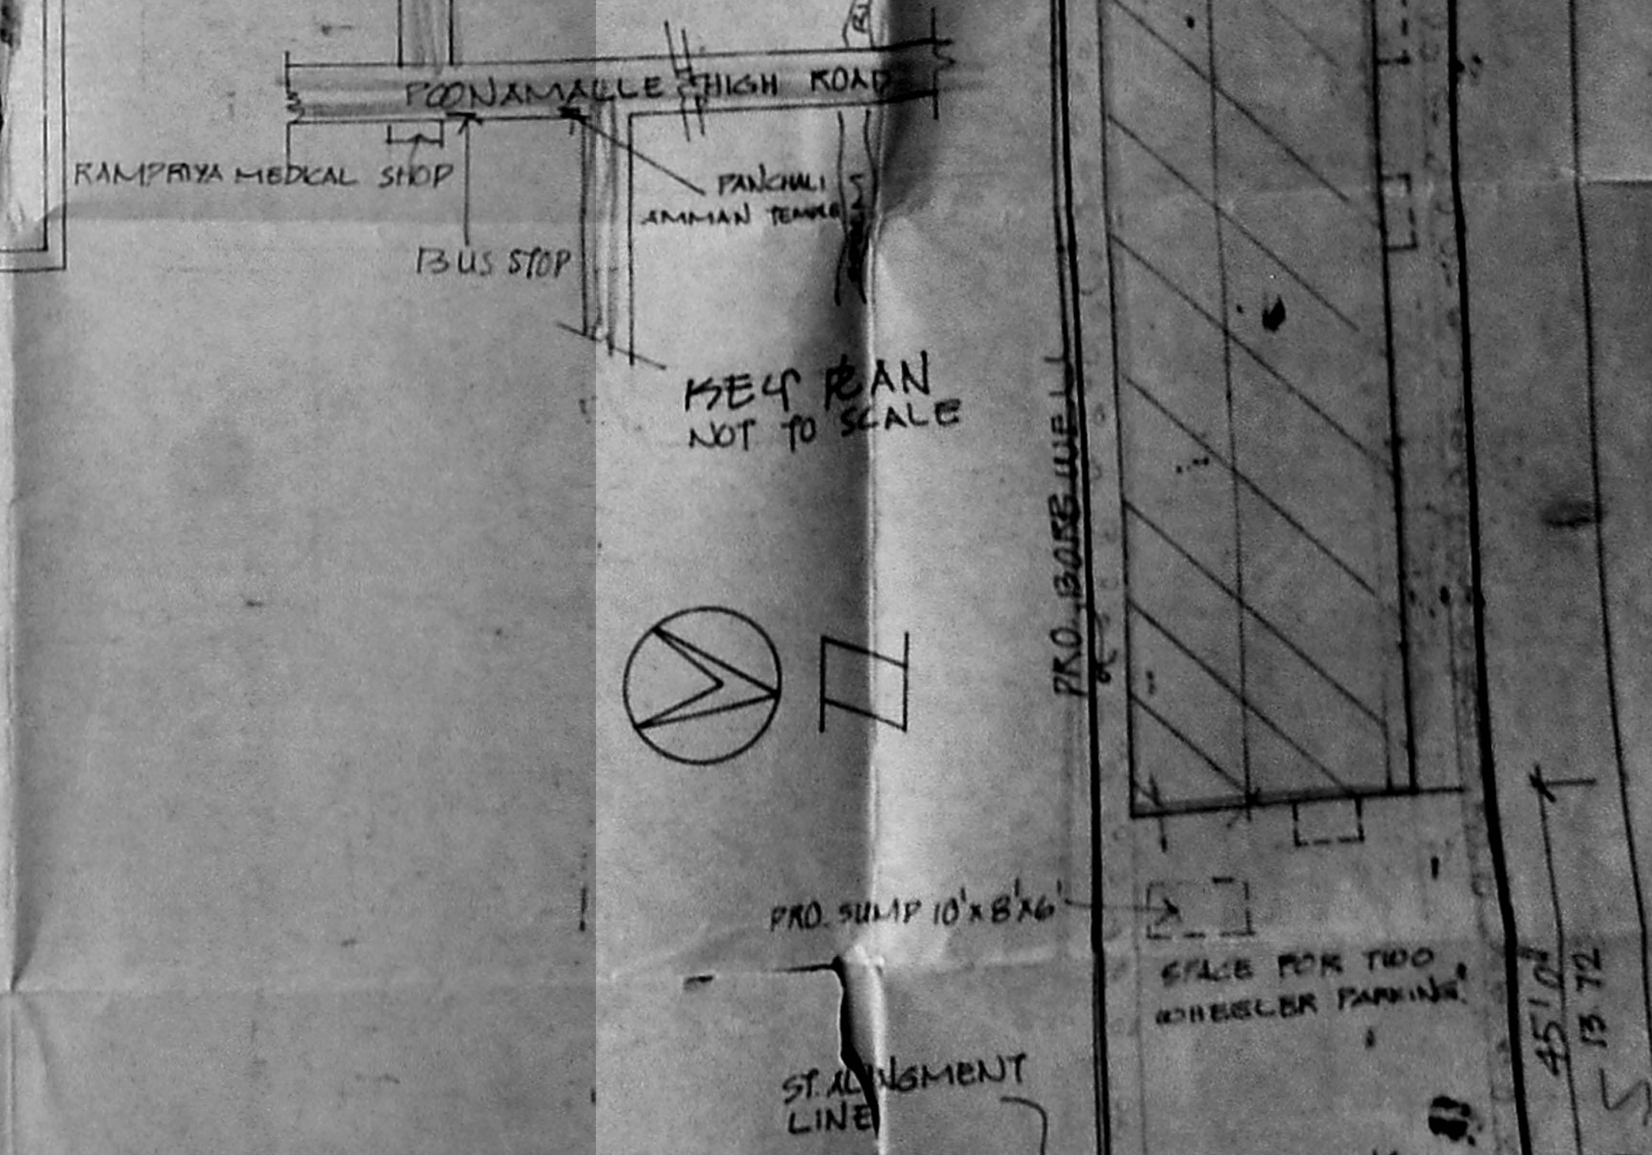

PROPOSED CONSTRUCTION

SITE PLAN SCALE 1:1000

APPROVED  
SUBJECT TO THE CONDITIONS IN THIS OFFICE ORDER.  
FOR MEMBER SECRETARY  
MADRAS METROPOLITAN  
DEVELOPMENT AUTHORITY  
MADRAS - 600 003.

JOINERIES	SPECIFICATION
D1 DOOR	3'0" x 7'0"
D2	3'0" x 7'0"
D3	2'0" x 7'0"
W WINDOW	4'0" x 4'0"
V VENTILATOR	3'0" x 2'0"
VI	4'0" x 2'0"

AREA DETAIL	SQ. FT.	SQ. MET.
EXTENT OF SITE	9764	907.4
BASEMENT AREA	1287	119.3
GROUND FLOOR AREA	4776	443.7
FIRST FLOOR AREA	4932	458.2
SECOND FLOOR AREA	4932	458.2
COV. 54/ FSI 1.92		

COLOUR INDEX
ROADS
BOUNDARY
PROPOSALS

PLAN SHOWING THE PRO RESIDENTIAL BUILDING IN T.S. NO 15, BLOCK NO 5, AT DOOR NO 578, POONAMALLE HIGH ROAD, ARUMBAKKAM, MADRAS. SCALE 1" TO 8'0"

K. Thiruganthy  
P. K. S. S. S.  
OWNER'S SIGNATURE

S. Durairamiah  
S. DURAIRAMIAH  
B.S. AM 112, P. 111 P. 112  
Chartered Engineer, Valmiki, Industrial Consultant,  
Registered Architect, Temple Engineer &  
Registered Surveyor, Corporation of Madras,  
14, Sri Vinayaka Estate, Garden Colony East,  
Madras 600 010. Ph. No. 81249, 81-26716.  
LICENSED SURVEYOR

PRO. BORE WELLS  
SCALE FOR TWO WHEELER PARKING  
PRO. BORE WELLS  
SCALE FOR TWO WHEELER PARKING  
PRO. BORE WELLS  
SCALE FOR TWO WHEELER PARKING