

SPECIFICATION

1. P.C.C 15:10; UNDER FOUNDATION
2. BRICK WORK: 9TK WALL IN C.M. 1:5
3. R.C.C 12.4: SLABS BEAMS COLUMNS
4. FLOORING: MOSAIC
5. DOORS : COUNTRY WOOD EXCEPT MAIN DOOR
6. WINDOWS: ANODISED ALUMINIUM SLIDING WINDOW

LEGEND

- PROPOSED WORK
- ROAD SHOWN
- BOUNDRY LINE

AREA STATEMENT

	SQ.FT.	SQ.MT.
PLOT AREA	4720	439
F.S.I	1.47	(6942 Sq.ft)
PLOT COVERAGE	36%	
FLOORS:-		sqm
BASEMENT FLOOR	843	78
GROUND FLOOR	1707	159
FIRST FLOOR	1745	162
SECOND FLOOR	1745	162
THIRD FLOOR	1745	162
TOTAL (GF, FF, SF & TF)	6942	645

Revision To Drawing Of Proposed Residential Apartments At Plot No.388, Anna Nagar, Madras 40. Survey No.149/1 Part & 145/1 Part. Division No.

SCHEDULE OF JOINERY :

DESCRIPTION	SIZE	
	FEET	MILLIMETERS
D1 DOOR	3'6" X 7'0"	1050 X 2100
D2 DOOR	3'0" X 7'0"	900 X 2100
D3 DOOR	2'6" X 7'0"	750 X 2100
W1 ALU WINDOW	6'0" X 4'0"	1800 X 1220
W2 ALU WINDOW	4'0" X 4'0"	1220 X 1220
W3 ALU WINDOW	3'0" X 4'0"	900 X 1220
V1 VENTILATOR	6'0" X 2'6"	1800 X 750
V2 VENTILATOR	4'0" X 2'6"	1220 X 750
V3 VENTILATOR	2'6" X 2'6"	750 X 750



OWNER

SCALE: 1"=8'0" 1"=4'0" 1"=2'0"
 1:100 1:50 1:200

CONSULTANTS:
 Dr. M. S. VENUGOPAL, Ph.D.
 142 HABIBULLAH ROAD,
 T. NAGAR, MADRAS 17.

DR. M. S. VENUGOPAL, Ph.D. HLL
 LICENSED SURVEYOR CLASS I, No. 81
 CORPORATION OF MADRAS
 142, 1st Floor, Habibullah Road
 T. Nagar, Madras-17.

LICENSED SURVEYOR

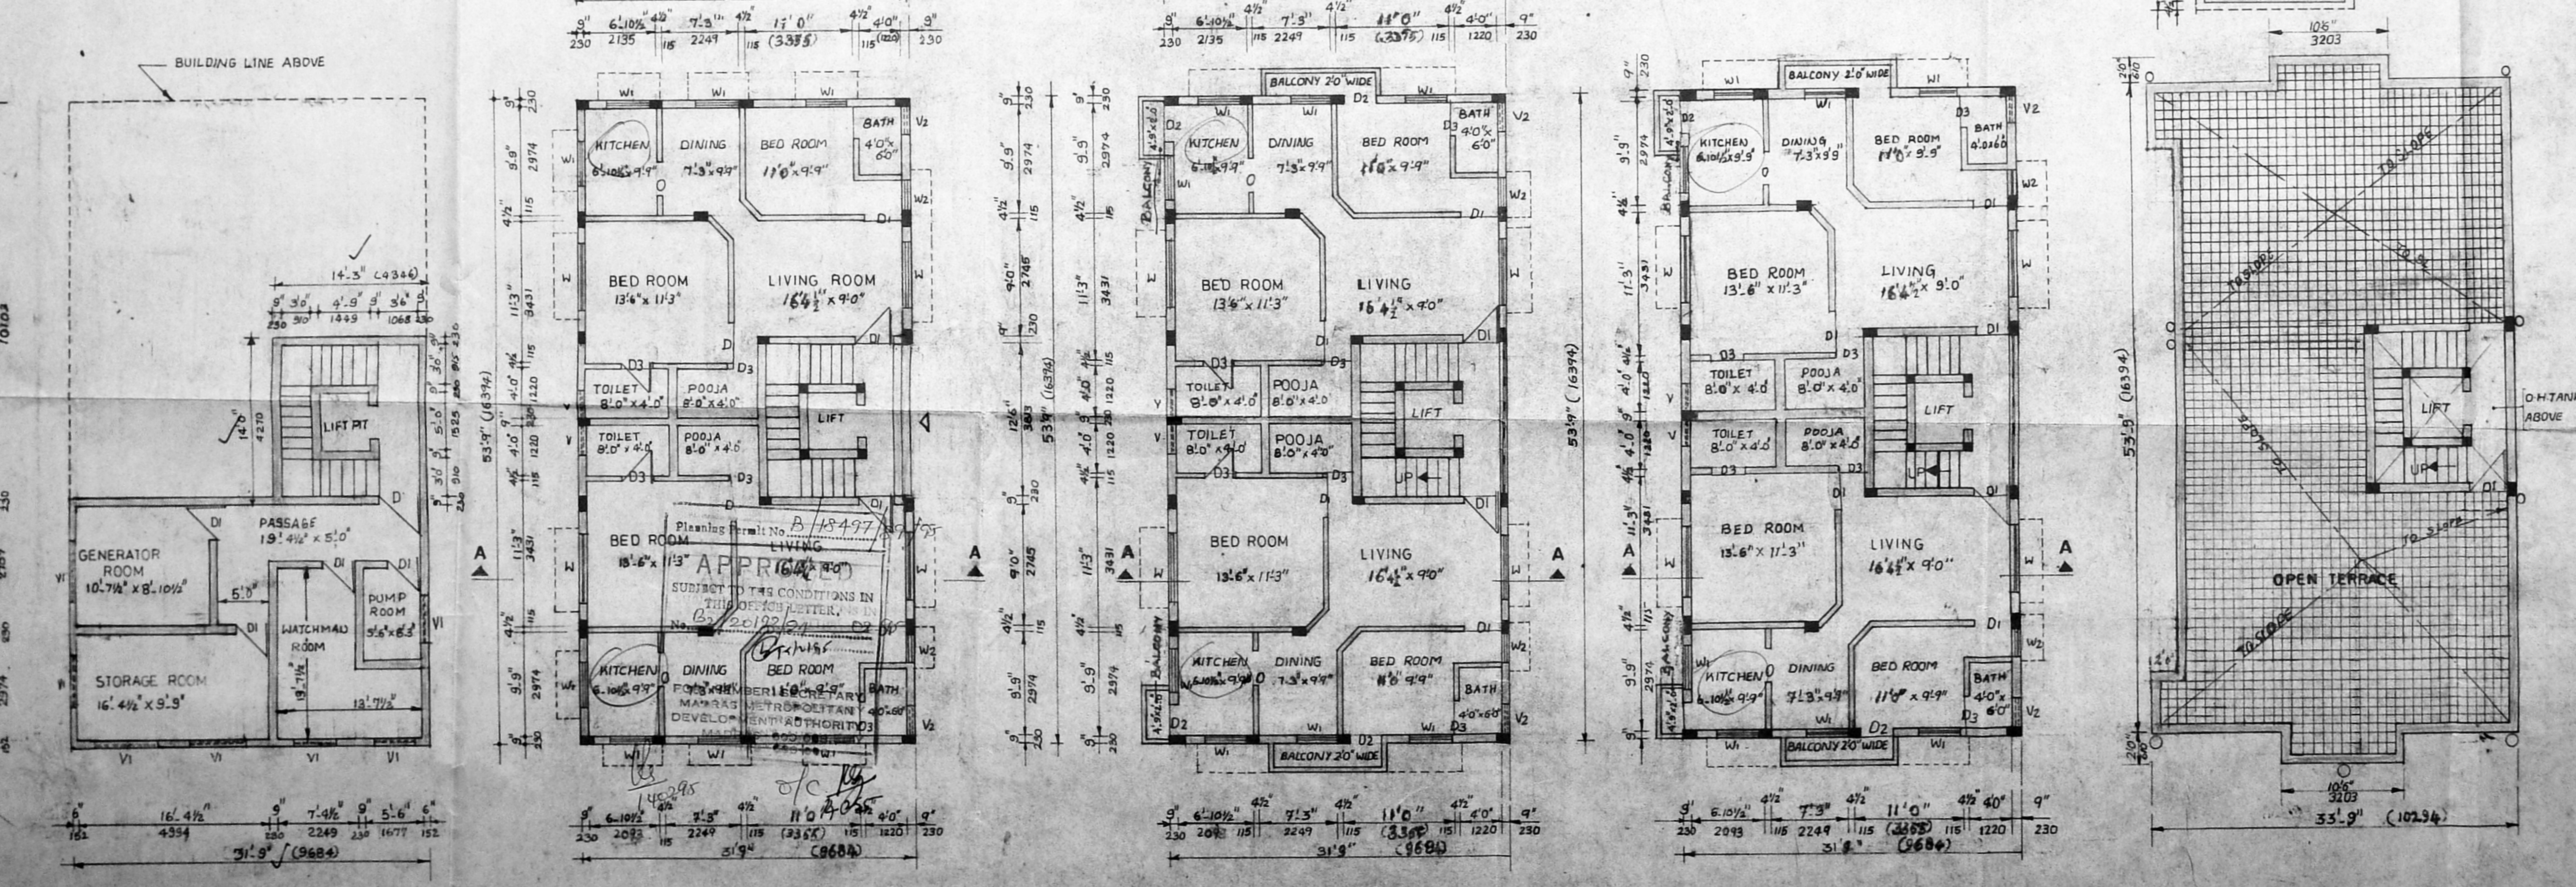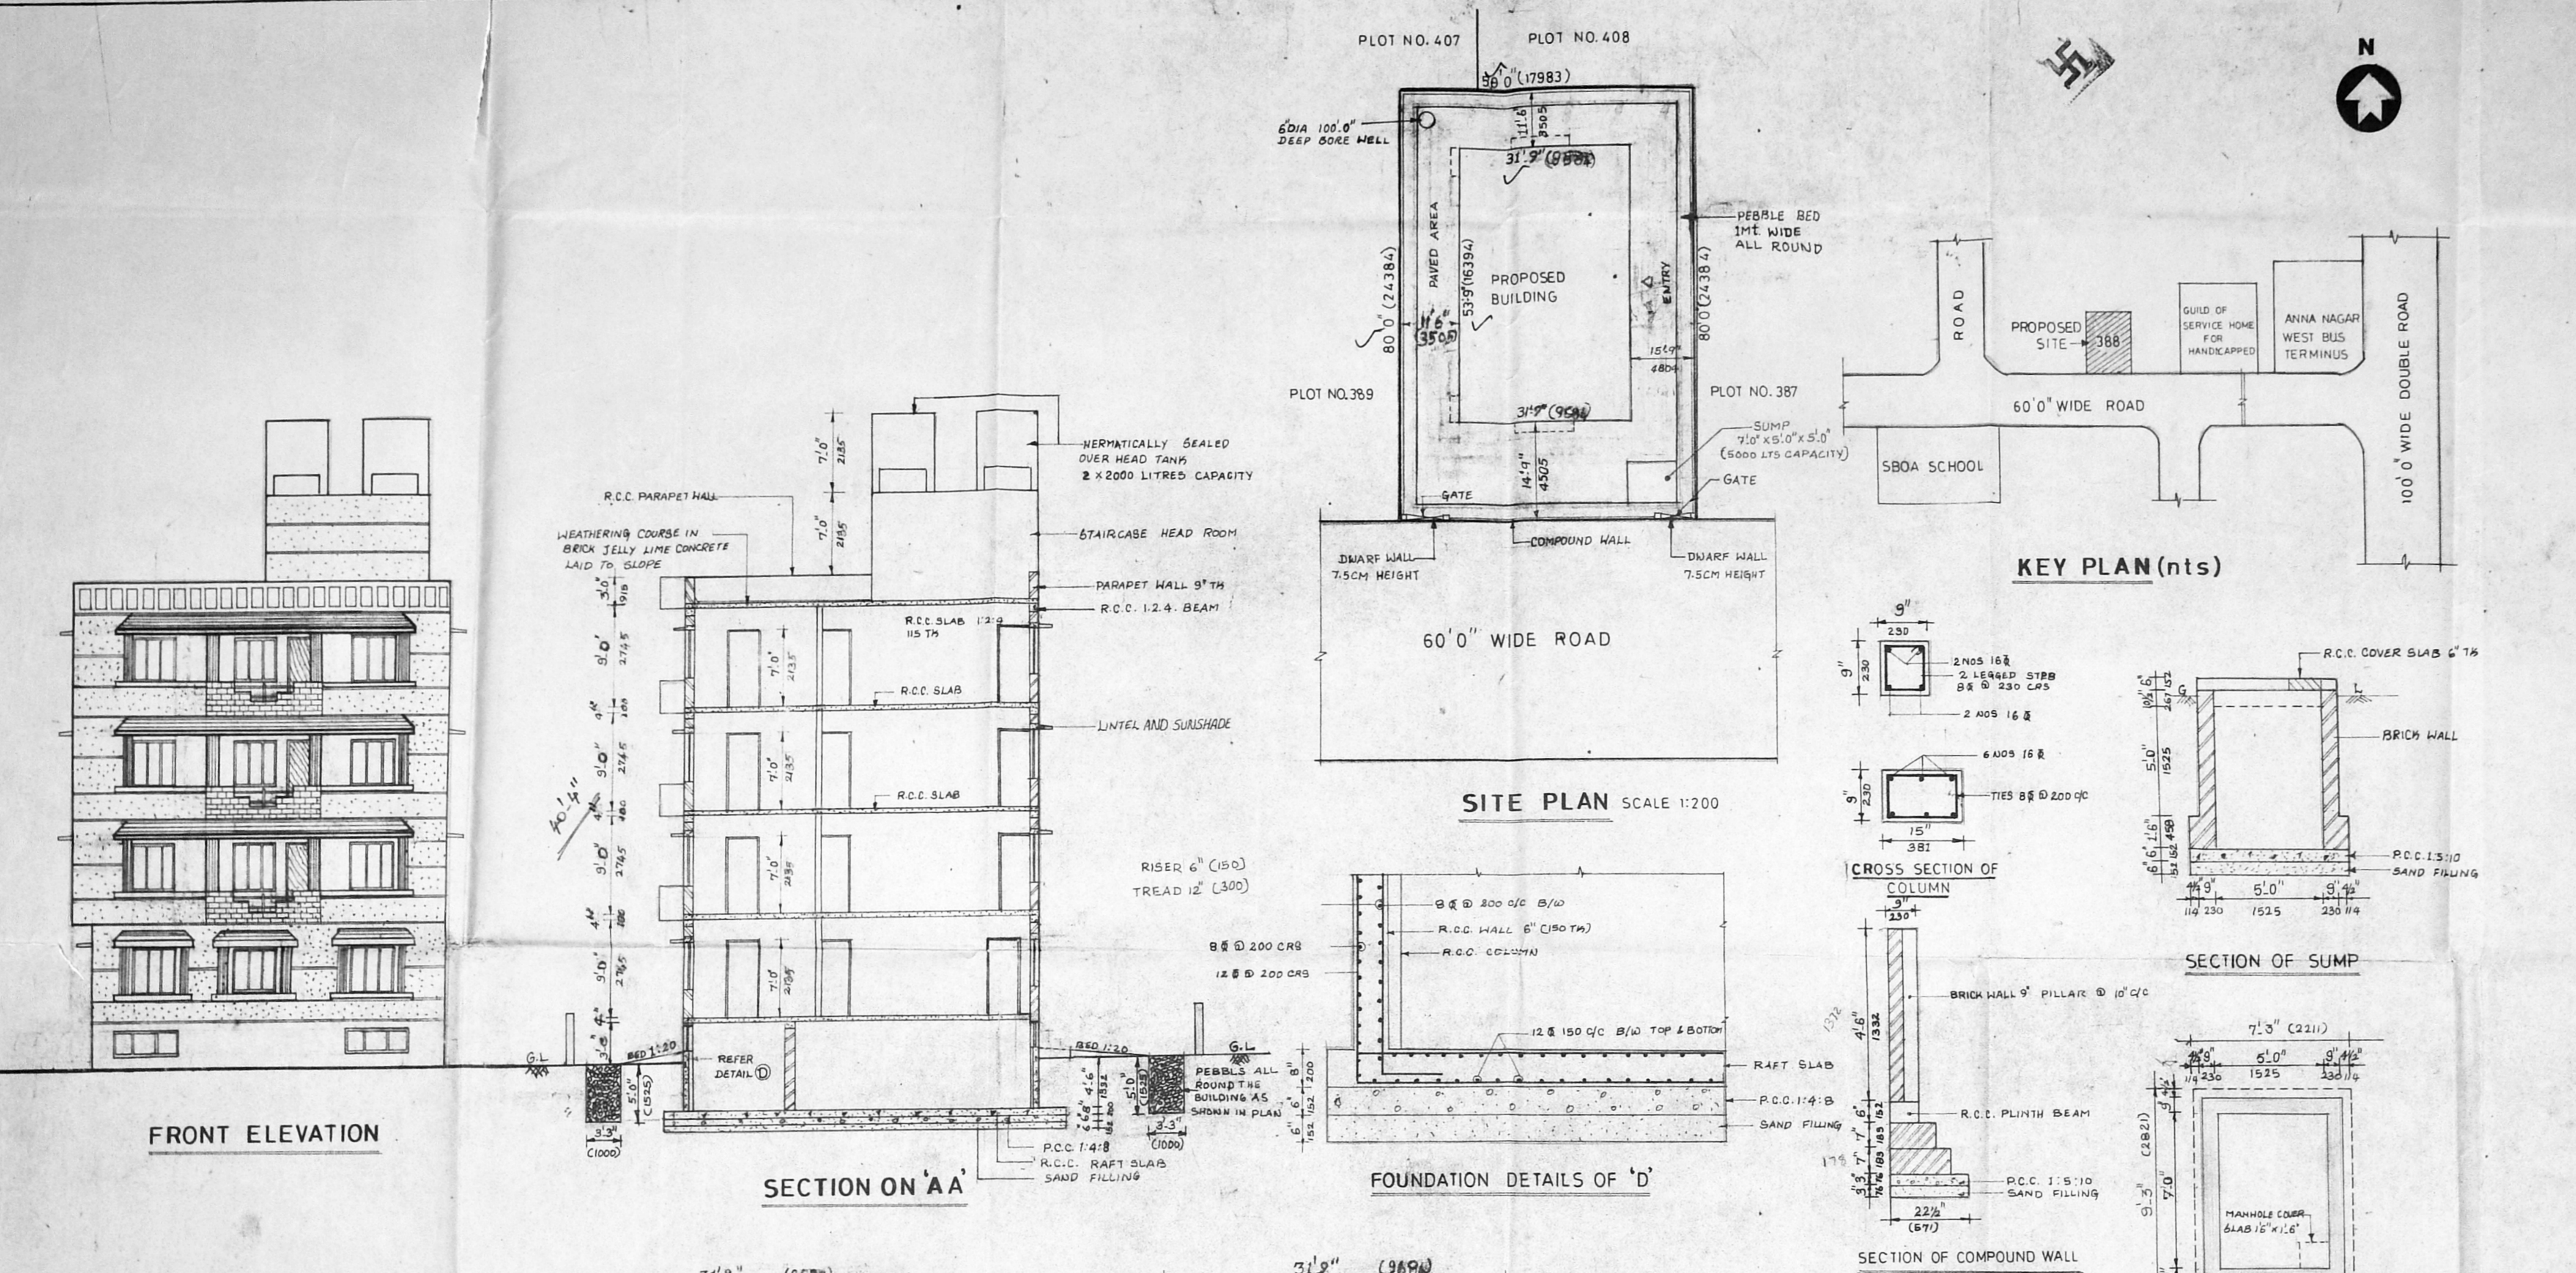

Vertical dimension lines and labels on the right side of the floor plans, including 'D-TANK ABOVE' and various measurements.