




FRONT ELEVATION

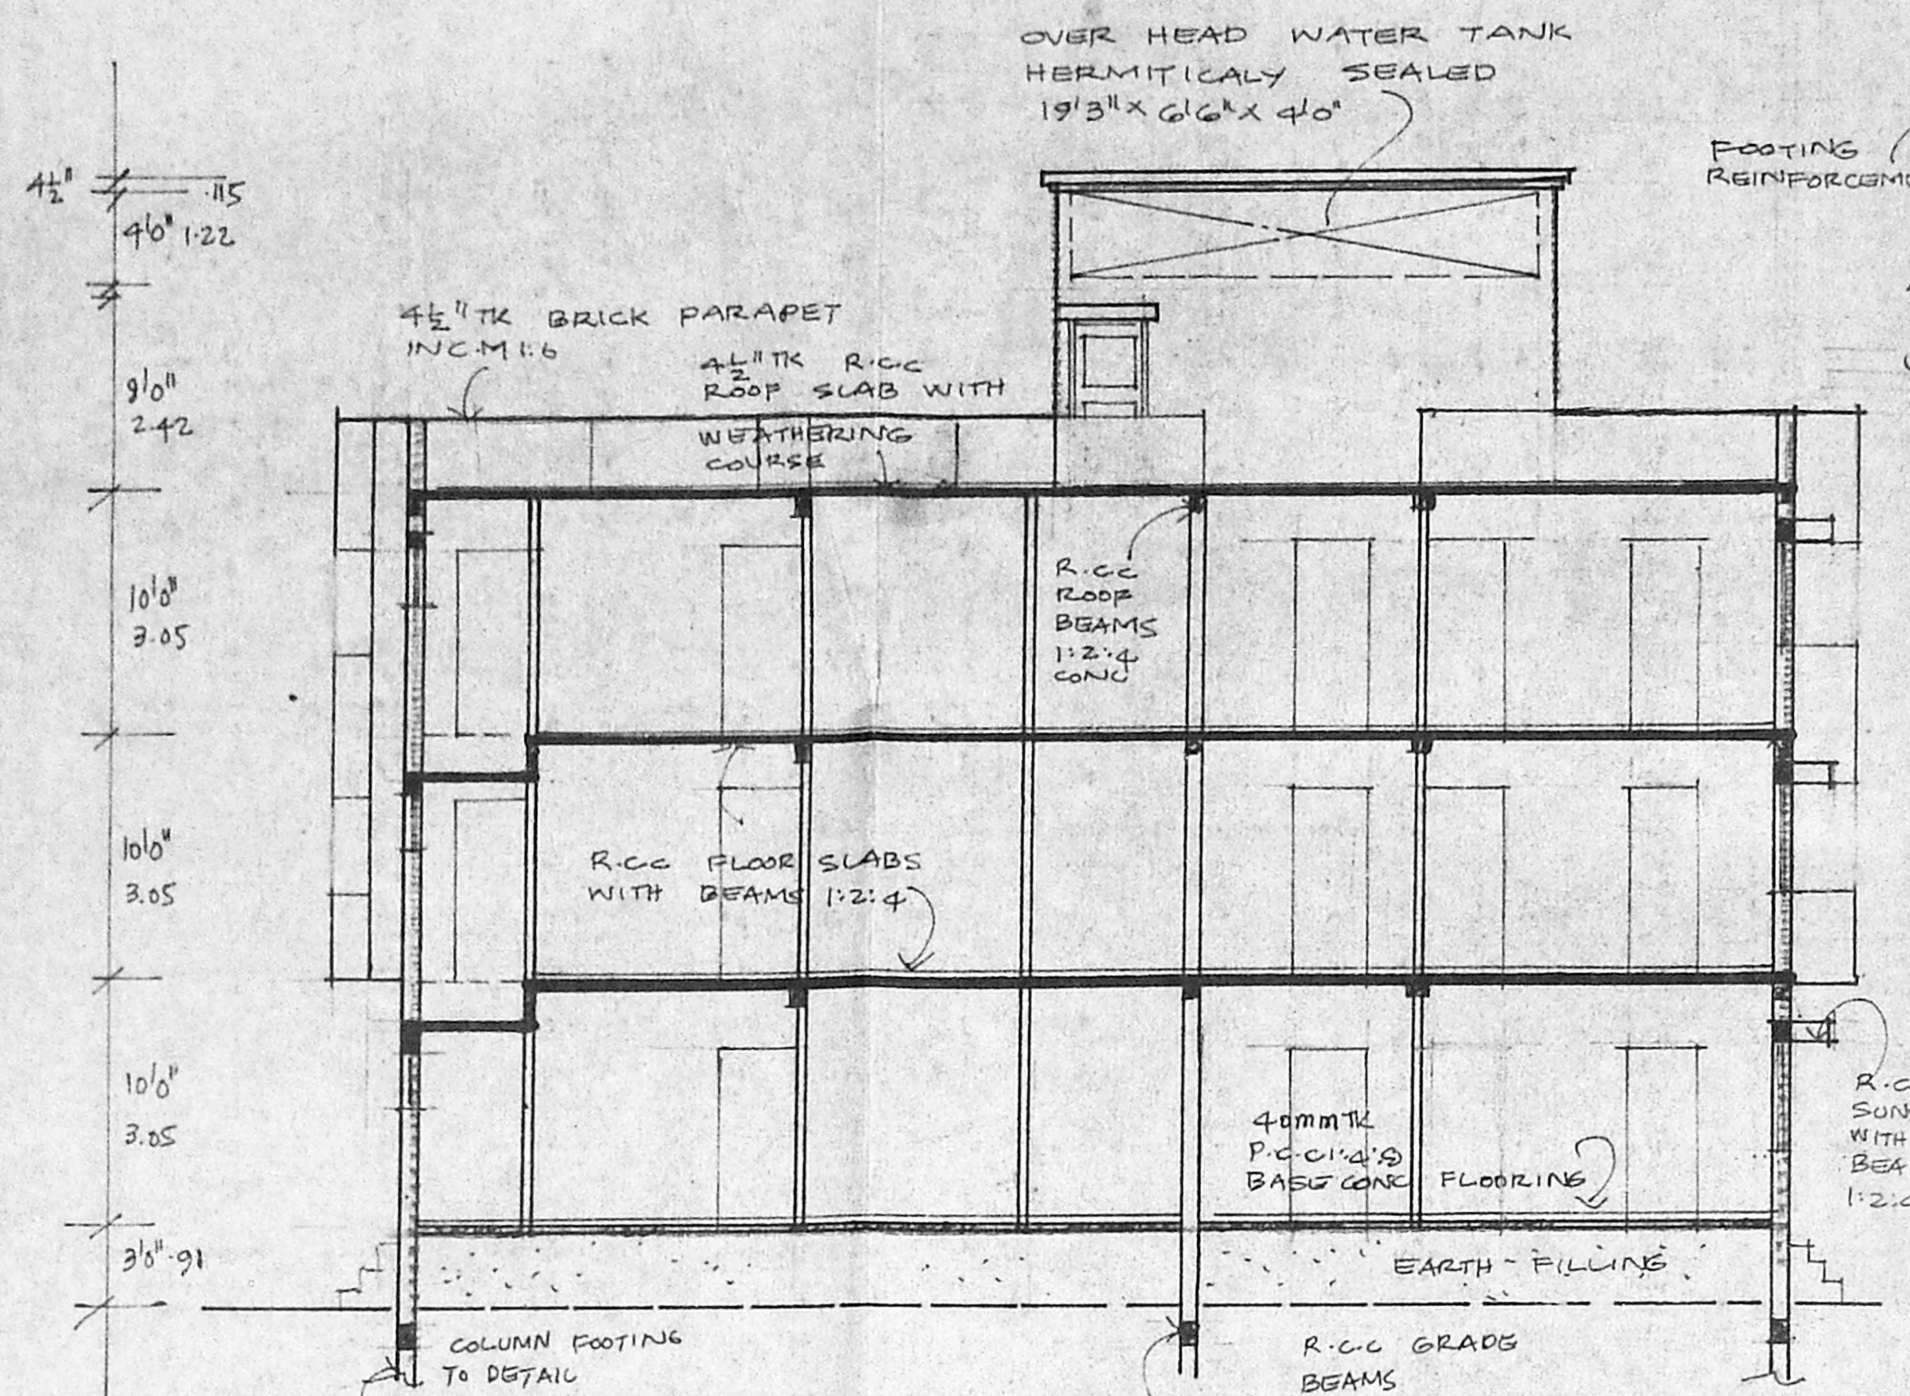


SECTION 'AA'

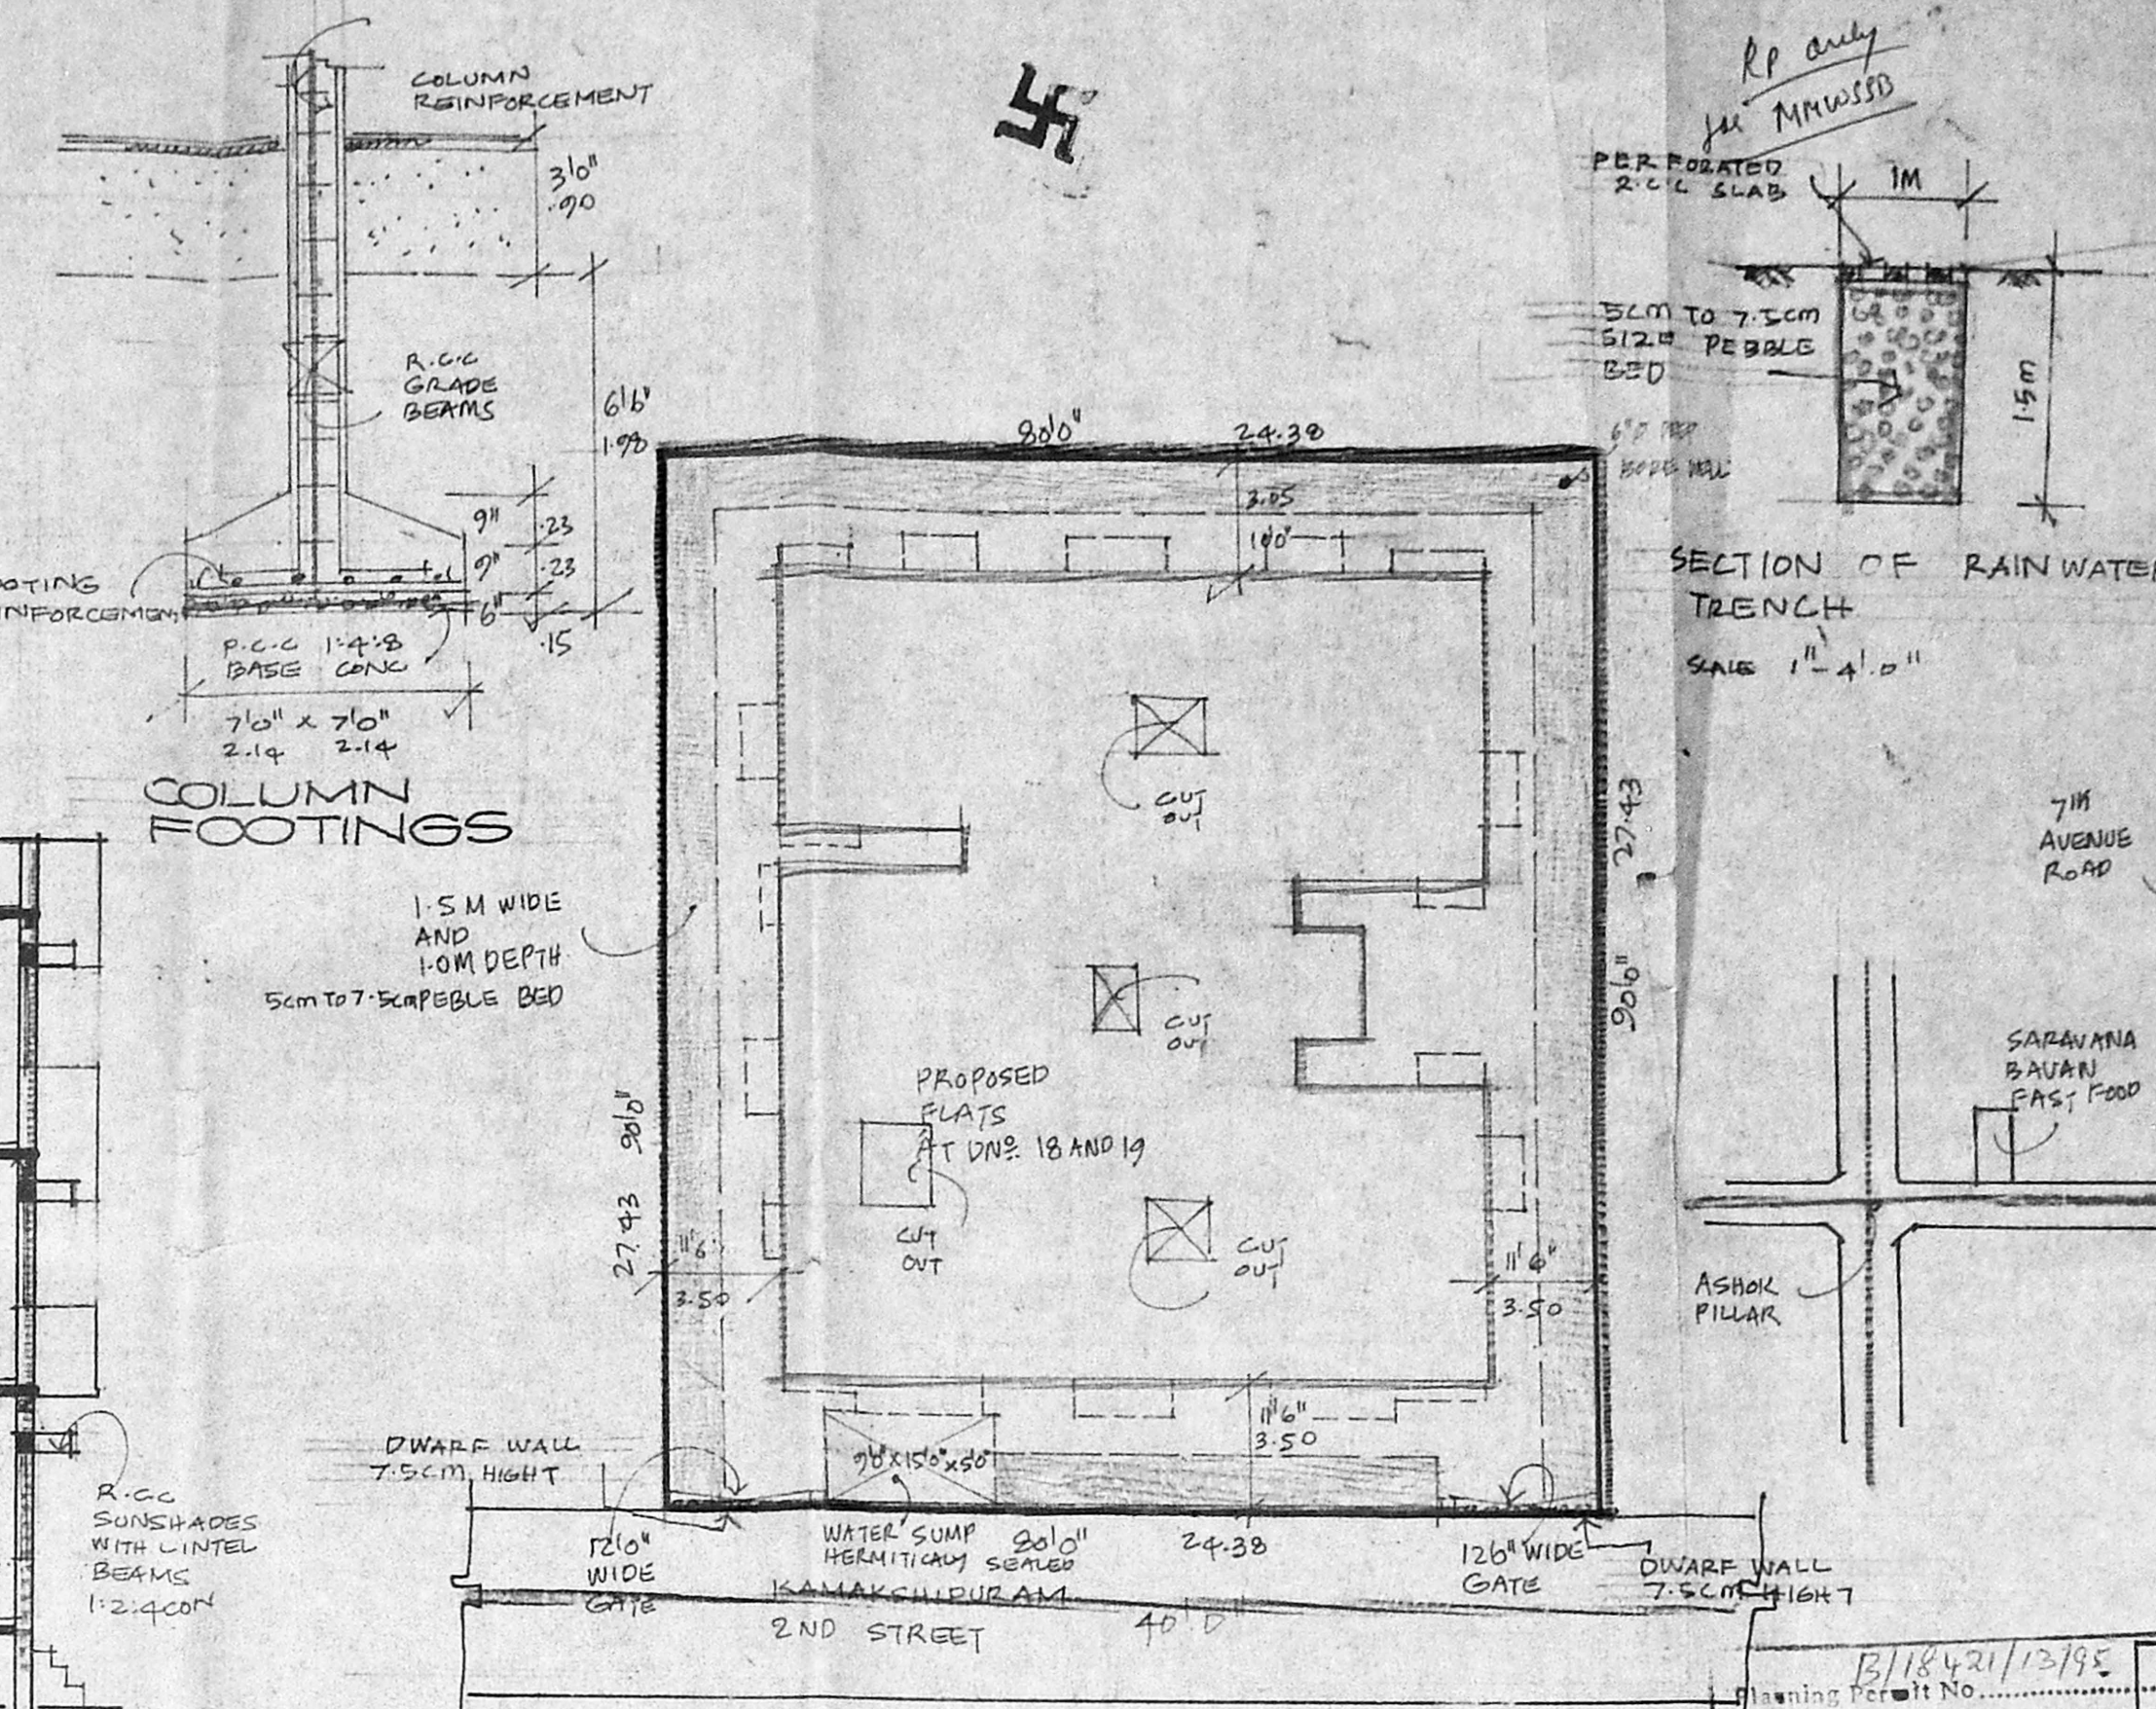


SITE PLAN
SCALE = 1:200

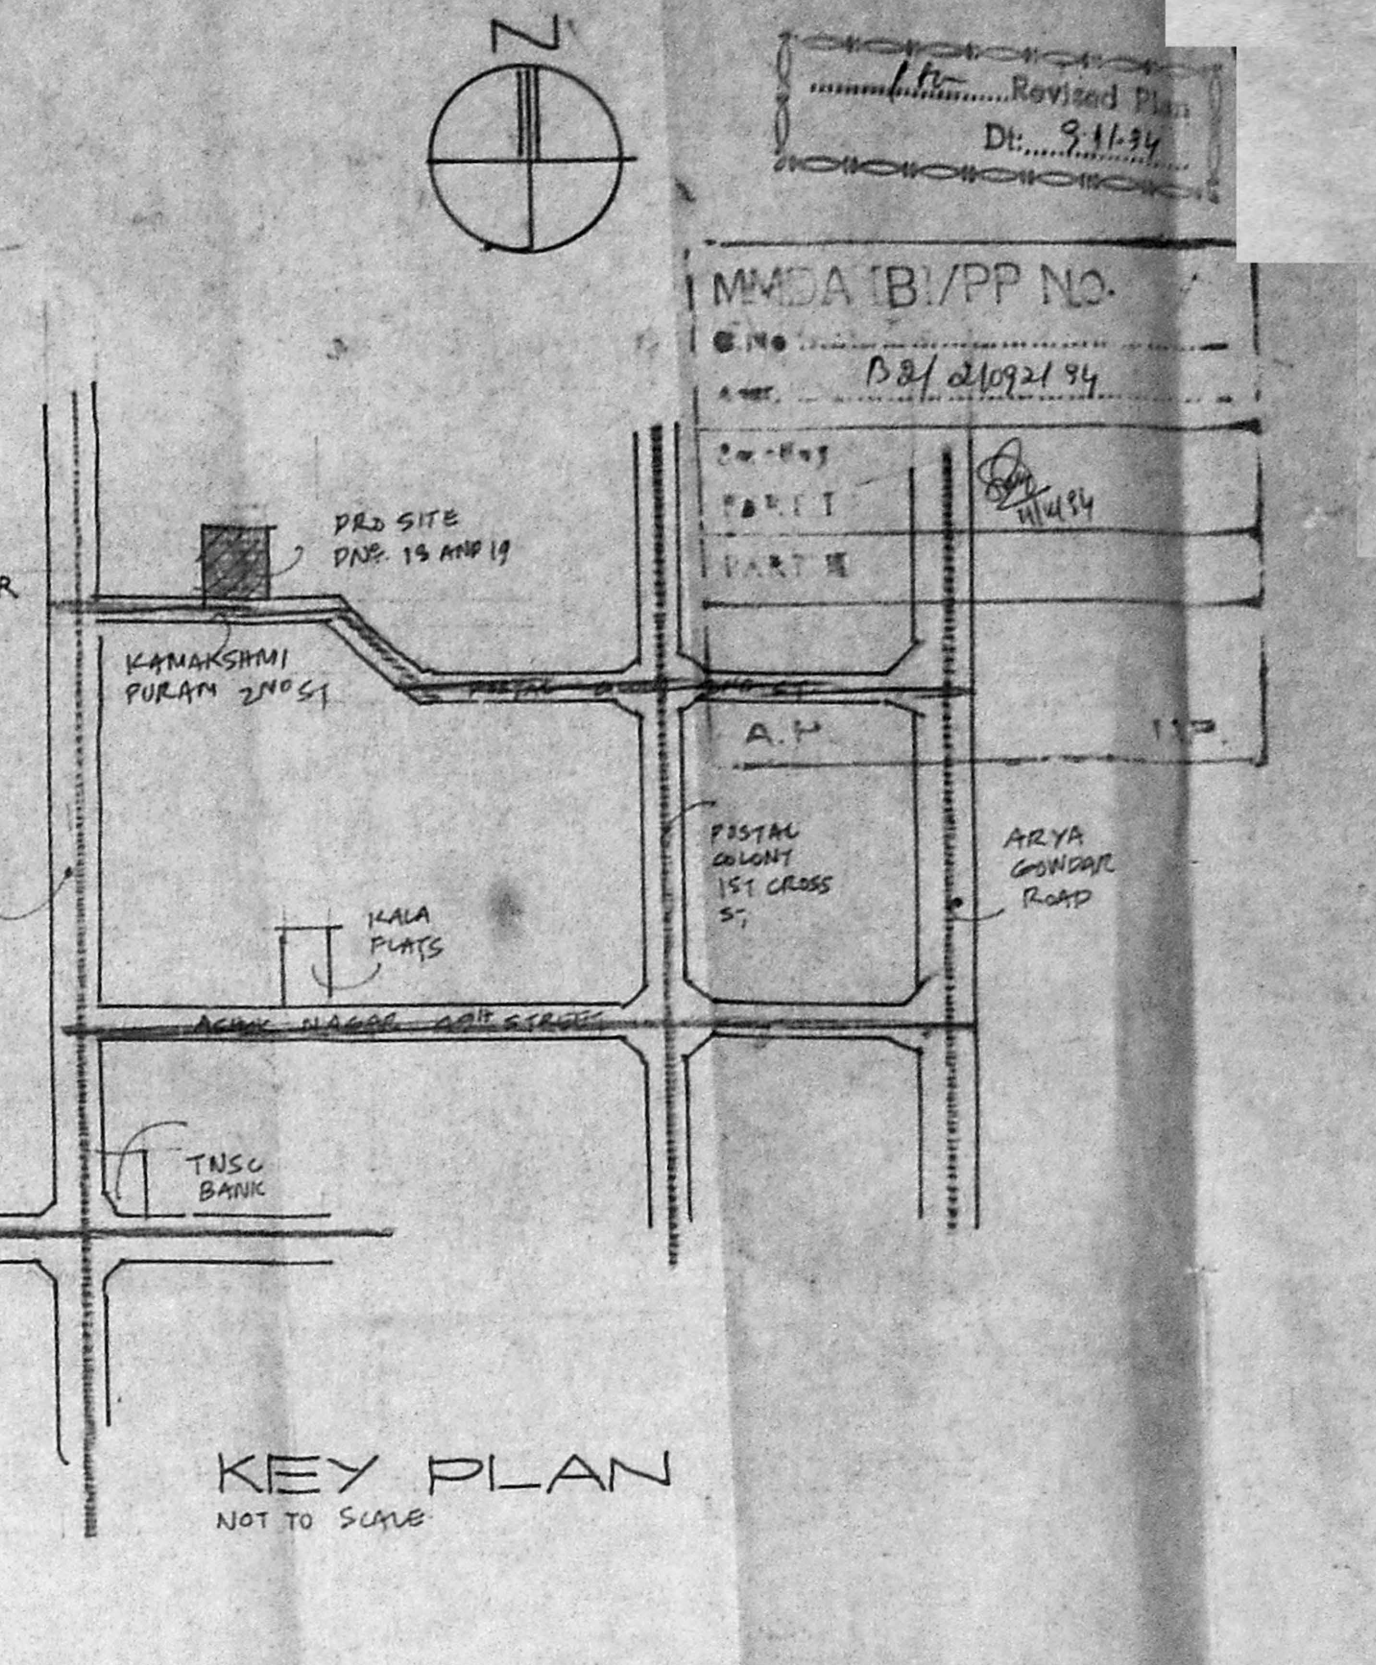


KEY PLAN
NOT TO SCALE

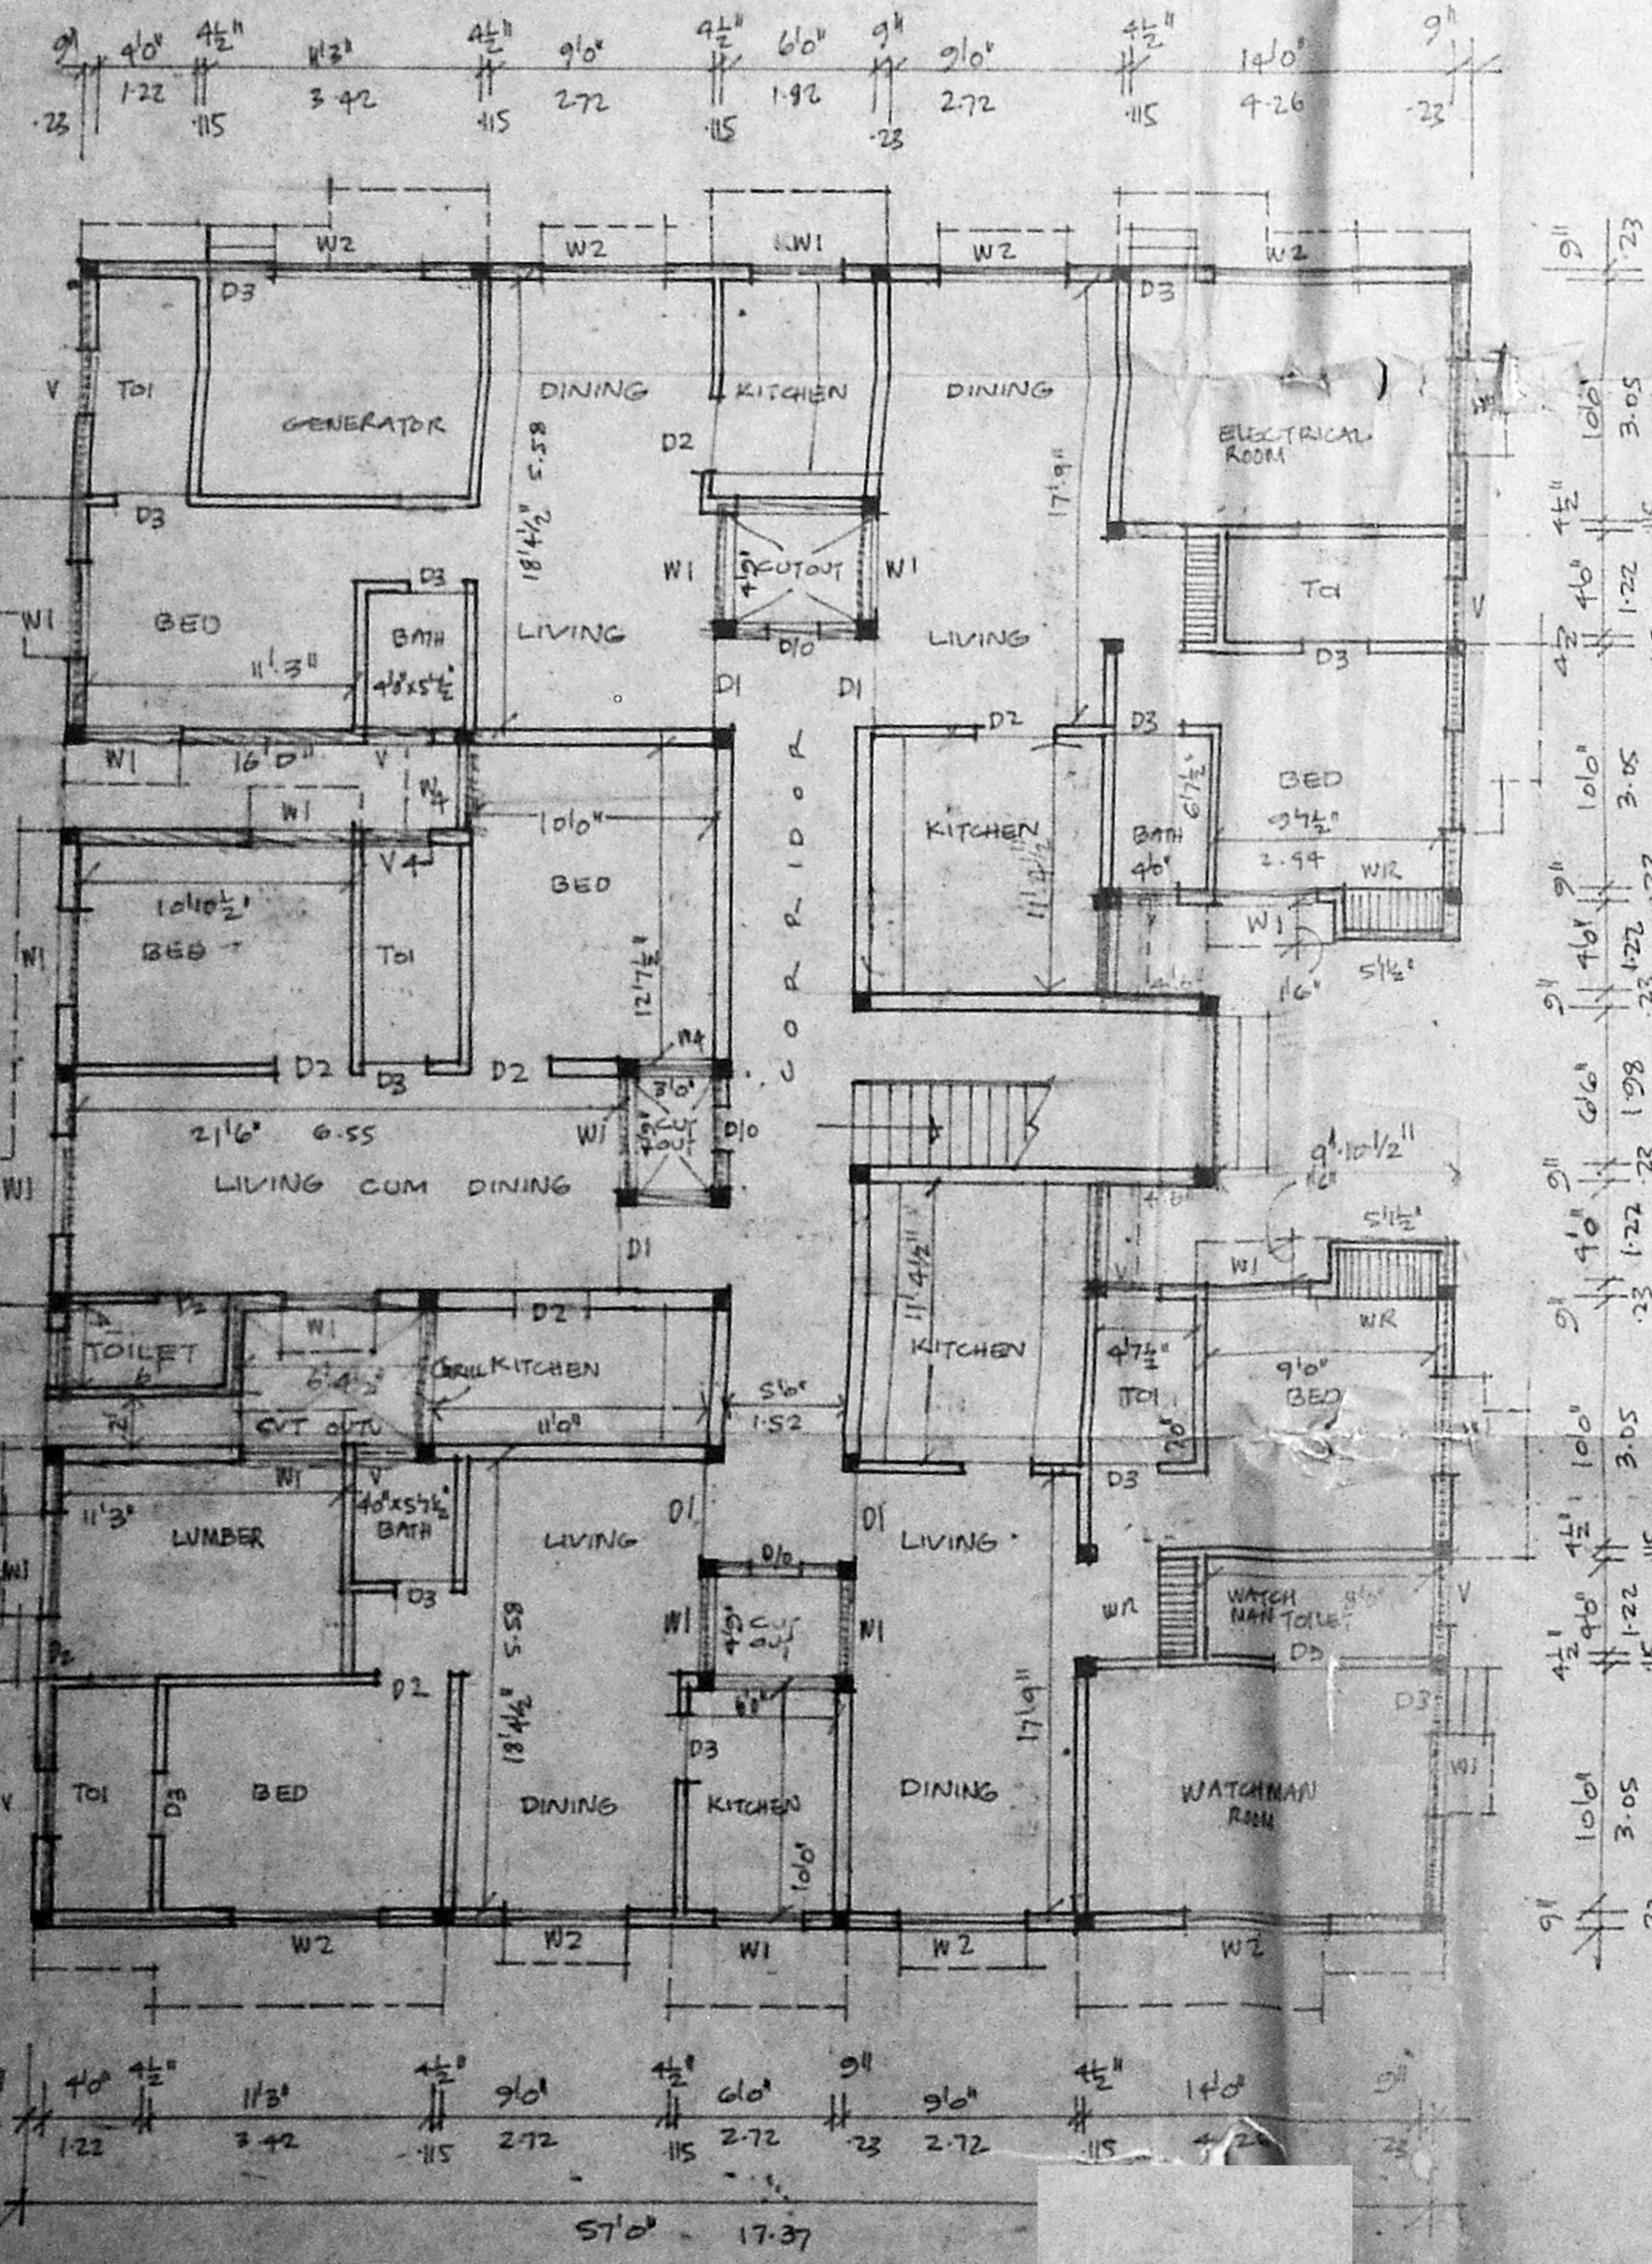

GROUND FLOOR PLAN

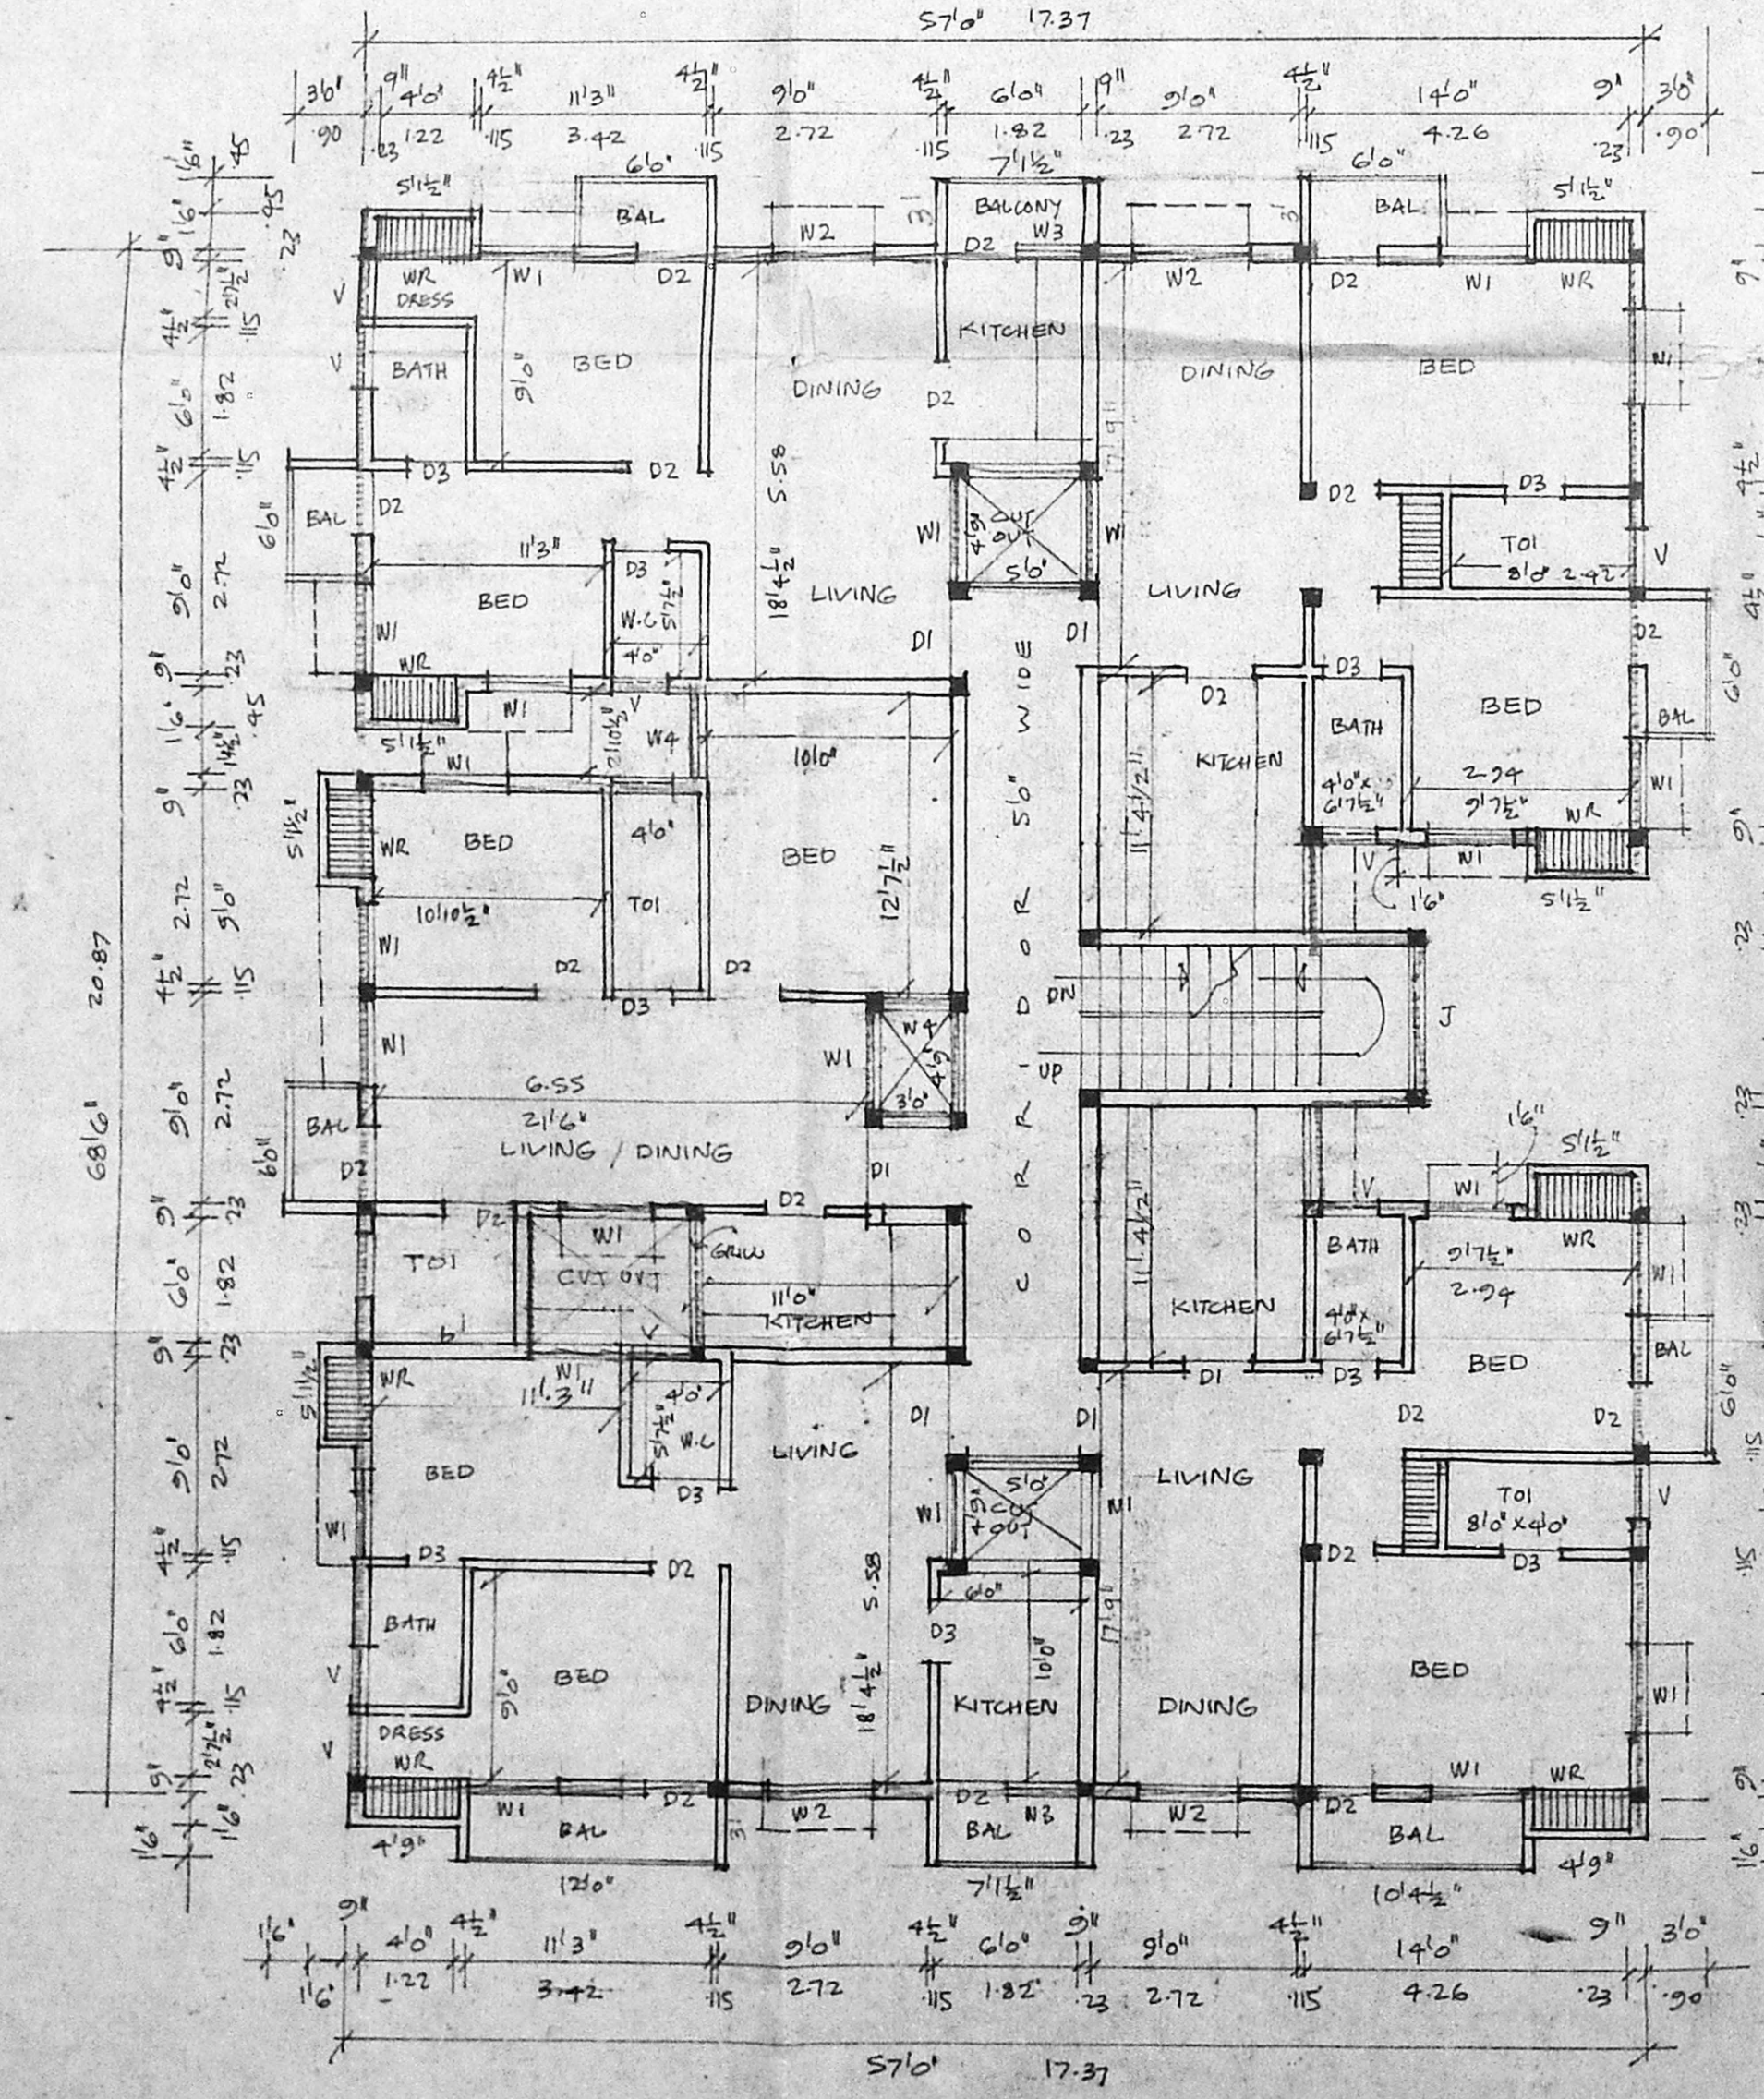

TYPICAL 1ST AND 2ND FLOOR PLANS

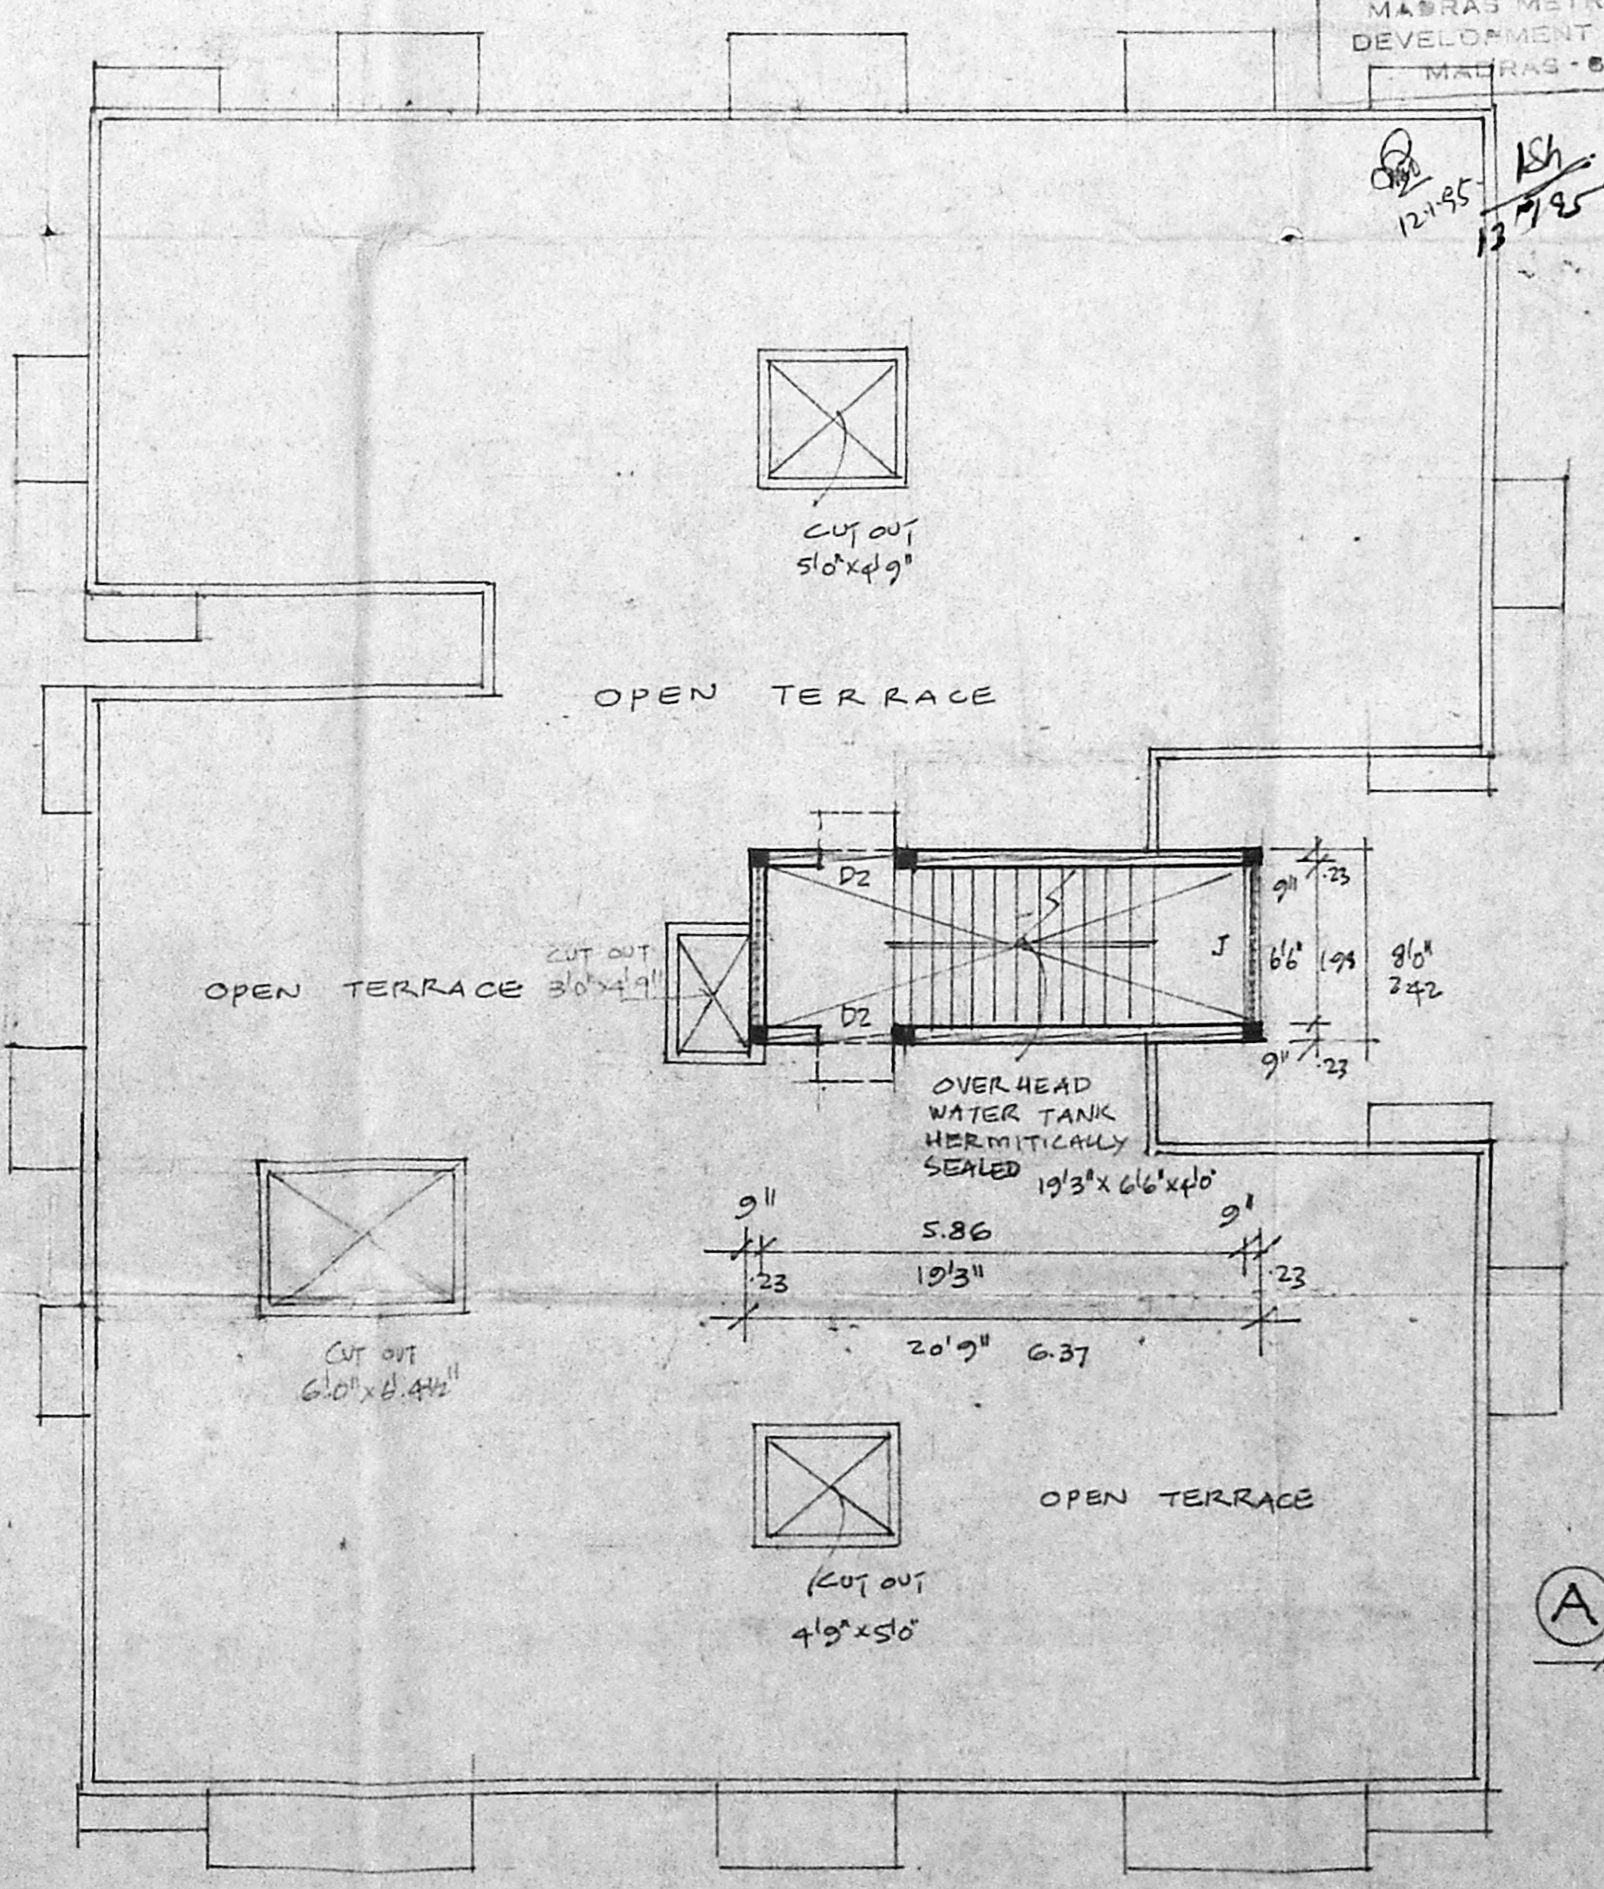

TERRACE PLAN

APPROVED
SUBJECT TO THE CONDITIONS IN THIS OFFICE LETTER.
No. B.2/21823/12/195
DATE 12/12/55
FOR MEMBER SECRETARY
MADRAS METROPOLITAN
DEVELOPMENT AUTHORITY
MADRAS-600 005

PLAN SHOWING THE PROPOSED
FLATS AT DOOR NO 18 AND 19
KAMAKSHIPURAM 2ND STREET
WEST MAMBALAM MADRAS
TS NO 34 AND 35 BLOCK NO 47
CORPORATION DN NO 123

SCALE: 1" = 8'0" OR 1:100

JOINERIES.		COLOUR INDEX.	
D1 DOOR	3'6" x 7'0" 1.05 x 2.14	PROPOSED.	
D2 DOOR	3'0" x 7'0" 0.90 x 2.14		
D3 DOOR	2'6" x 7'0" 0.75 x 2.14		
W1 WINDOW	4'0" x 4'0" 1.22 x 1.38		
W2 WINDOW	6'0" x 4'0" 1.82 x 1.38	ROAD.	
W3 WINDOW	3'0" x 4'0" 0.90 x 1.38		
W4 WINDOW	2'7" x 4'0" 0.83 x 1.38	BOUNDARIES.	
V VENTILATOR	2'6" x 2'0" 0.75 x 0.40		

AREA STATEMENT.

TOTAL PLOT AREA:	1 669.14 M ²
PROPOSED GROUND FLOOR AREA:	1 283.00 "
PROPOSED FIRST FLOOR AREA:	1 397.00 "
PROPOSED SECOND FLOOR AREA:	1 357.00 "
PLOT COVERAGE: 54%	997.00
P.S.I. 1.44	

N. Ganesan
K. KANAKIRAMAN, S.E. (S.P.)
Consulting Engineer & Valuer
Licensed Surveyor (No. 10) Madras Lic. Eng.
No. 68 B 28 Class 1 of Madras
Metro Lic. Matter
18, Lake View Road, Madras-38
(Phone: 418478)
OWNER'S.
LICENSED SURVEYOR.