



FRONT ELEVATION

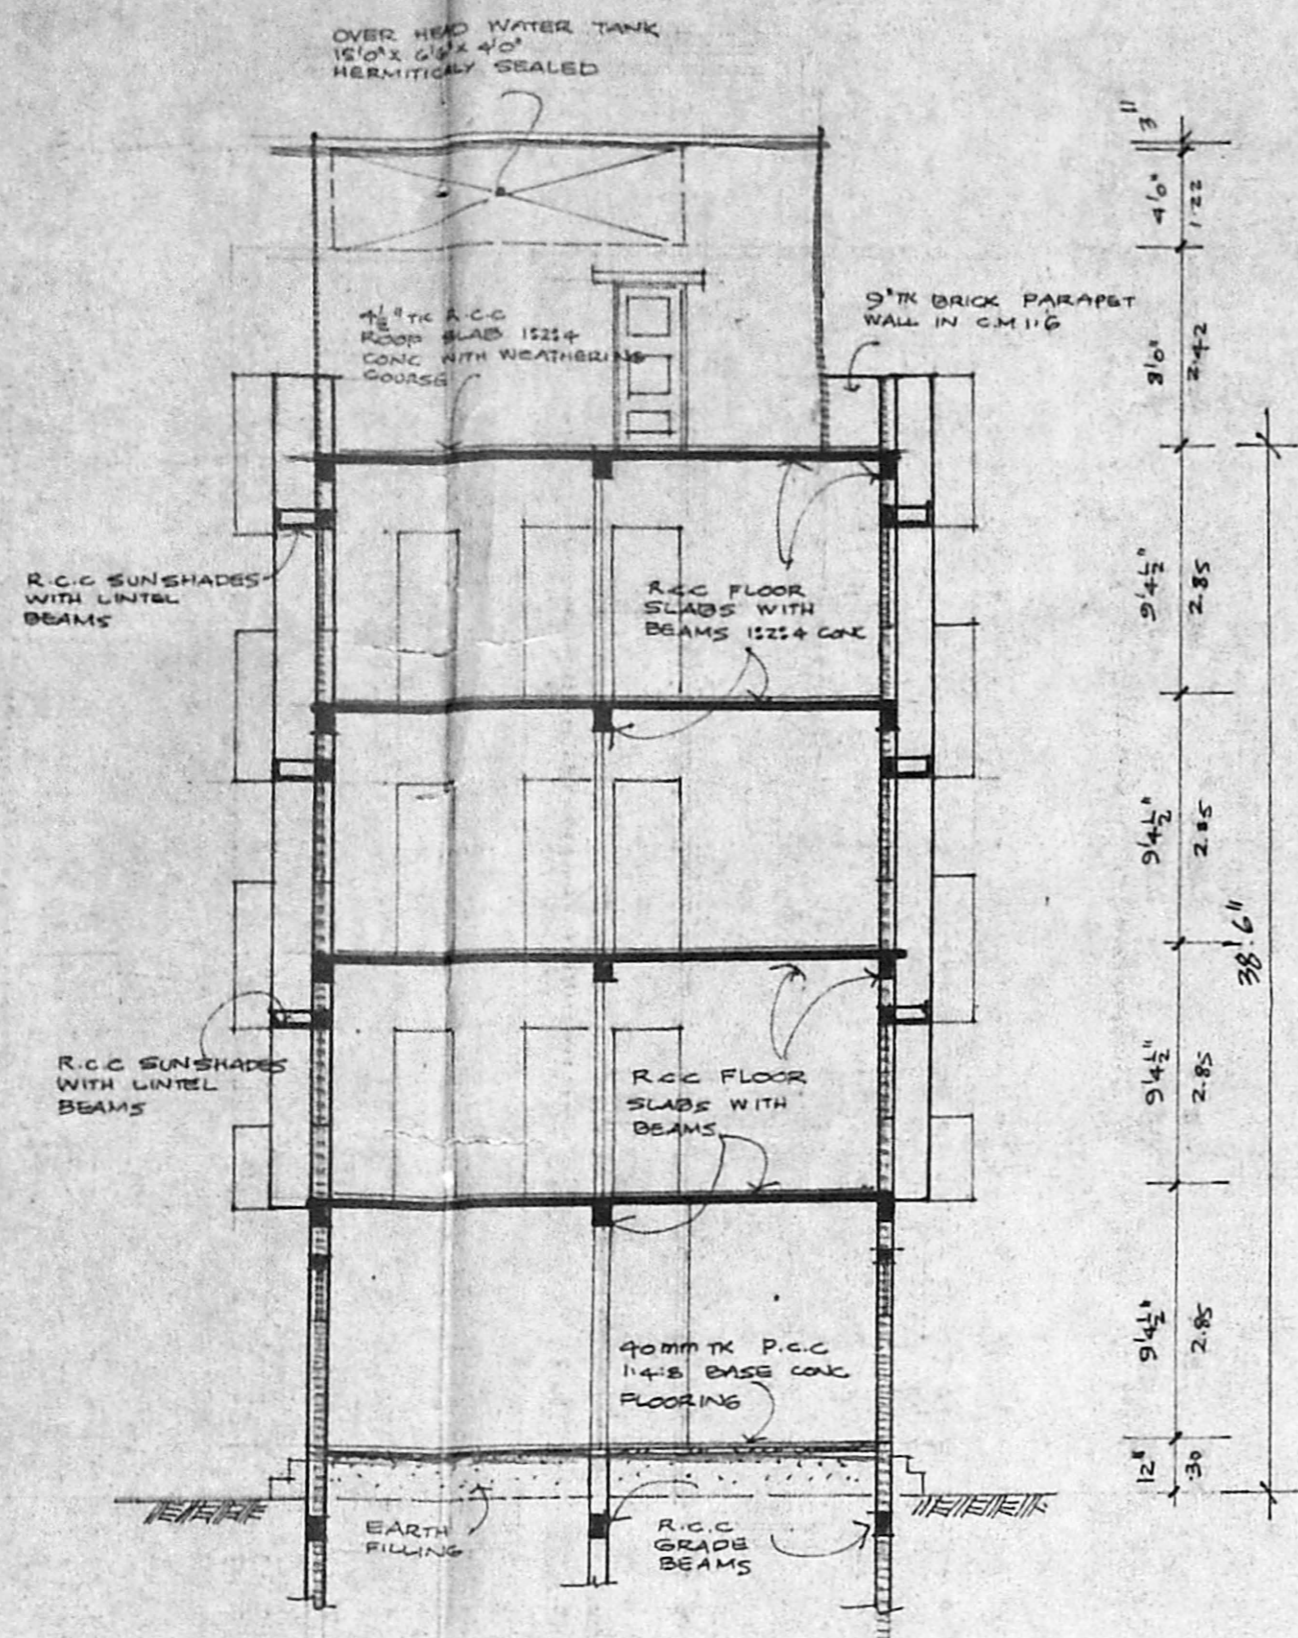


SECTION AA

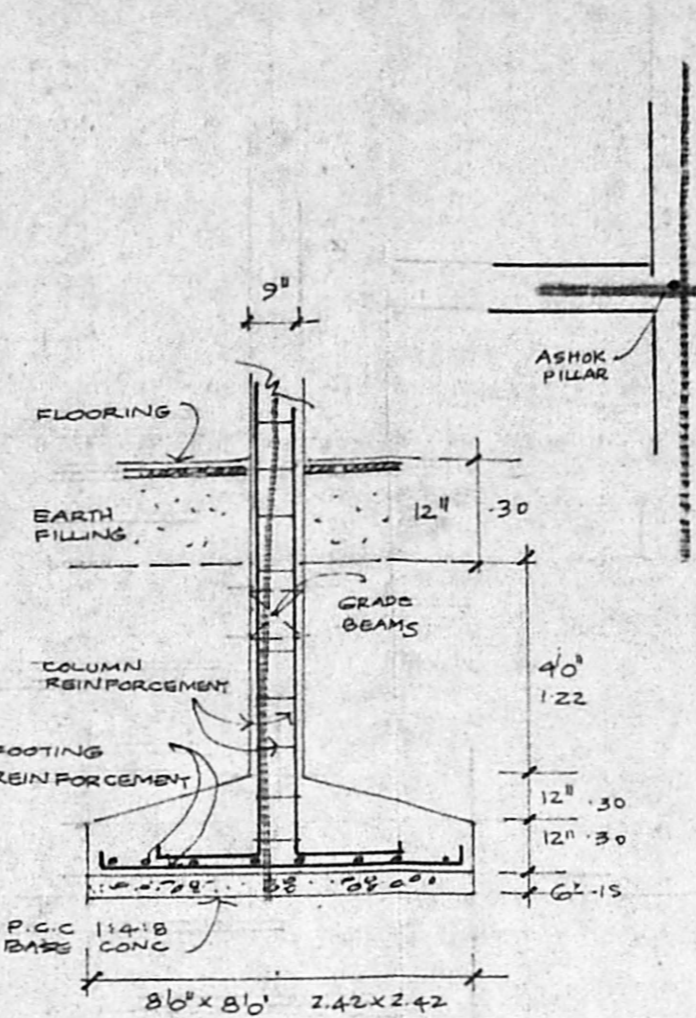


KEY PLAN NOT TO SCALE

DETAILS OF COLUMN FOOTINGS

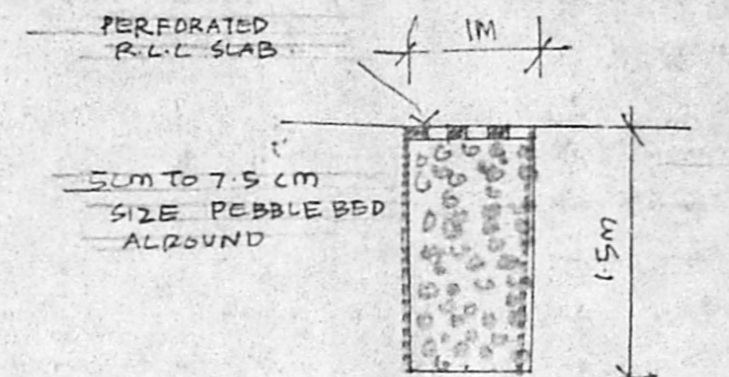


SECTION OF RAIN WATER TRENCH AL ROUND SCALE 1"=4'-0"

APPROVED
SUBJECT TO THE CONDITIONS IN THIS OFFICE LETTER.
No. B.2.21123/24 Date 12-9-94
FOR MEMBER SECRETARY
MADRAS METROPOLITAN DEVELOPMENT AUTHORITY
MADRAS-600 008.

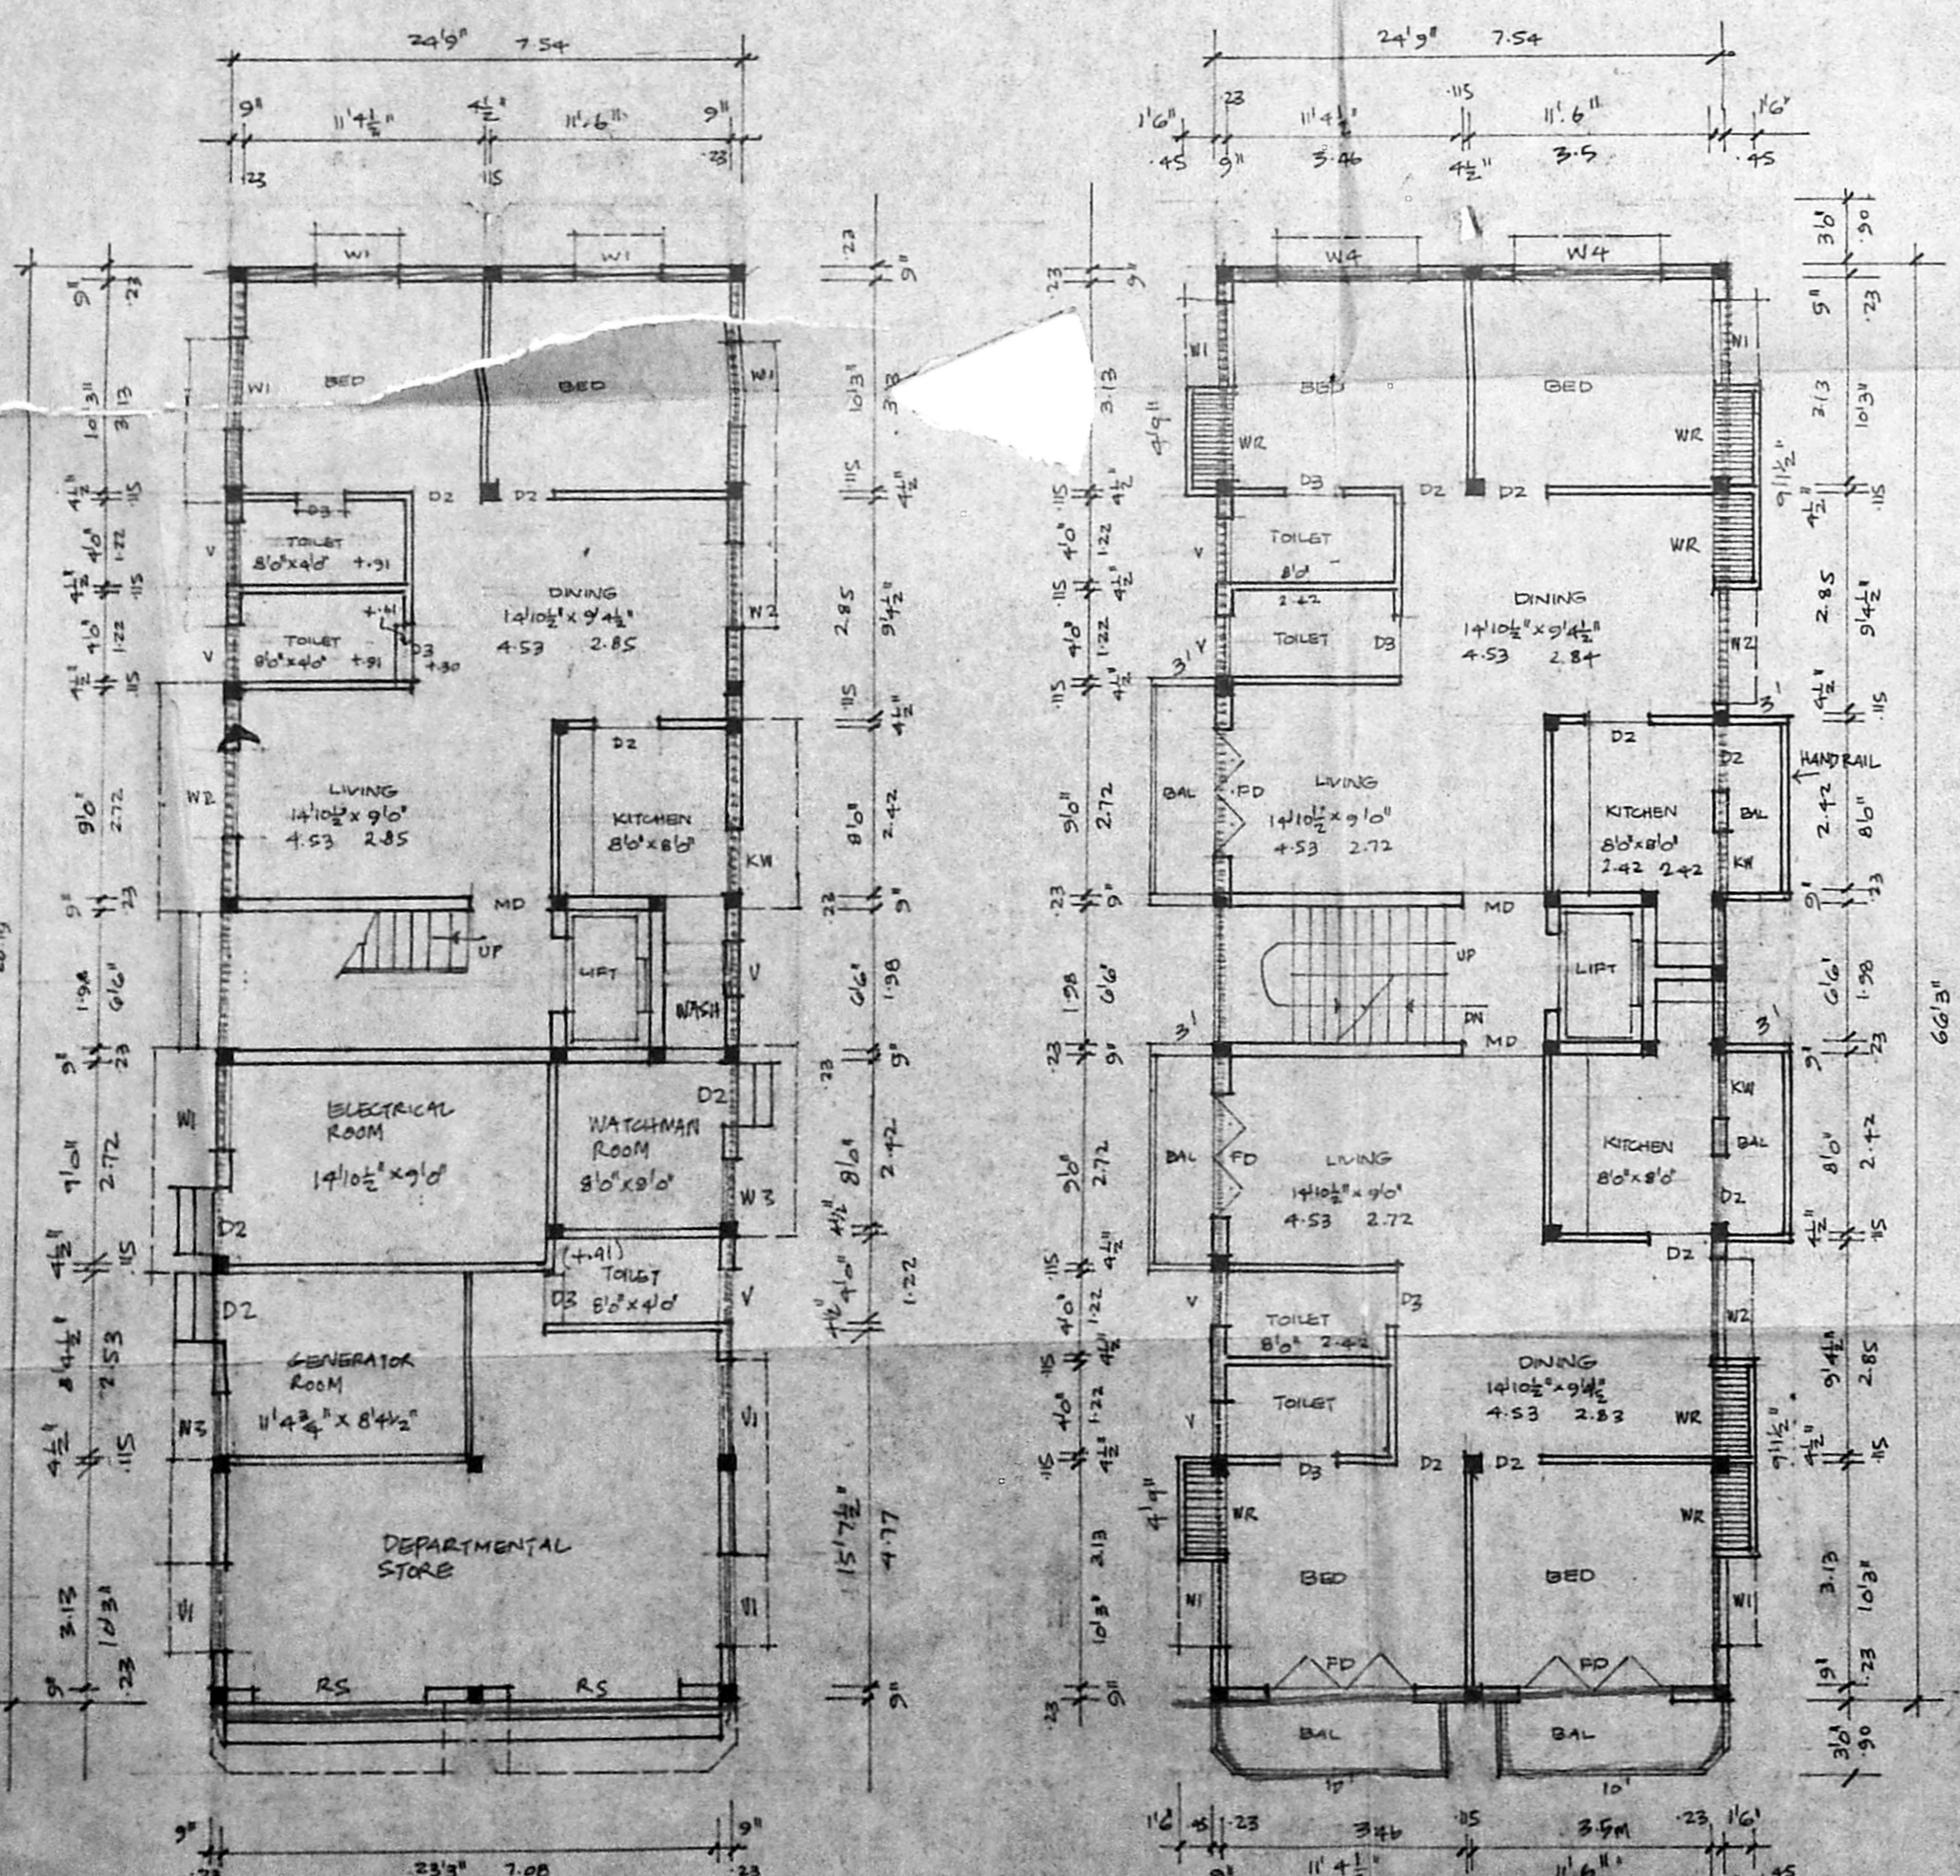


GROUND FLOOR PLAN

TYPICAL FIRST SECOND AND THIRD FLOORS

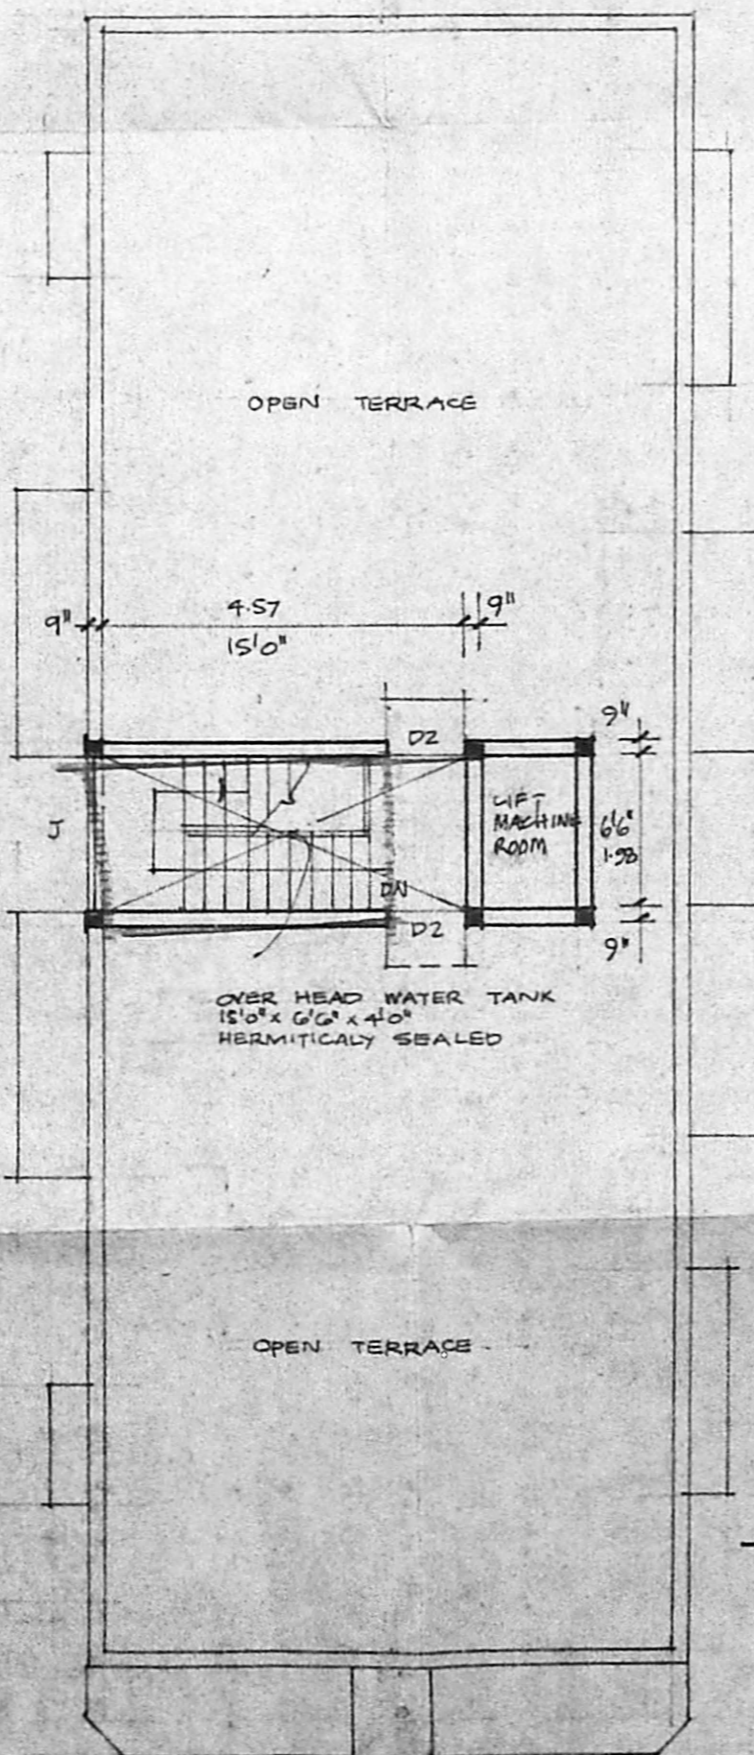

TERRACE PLAN

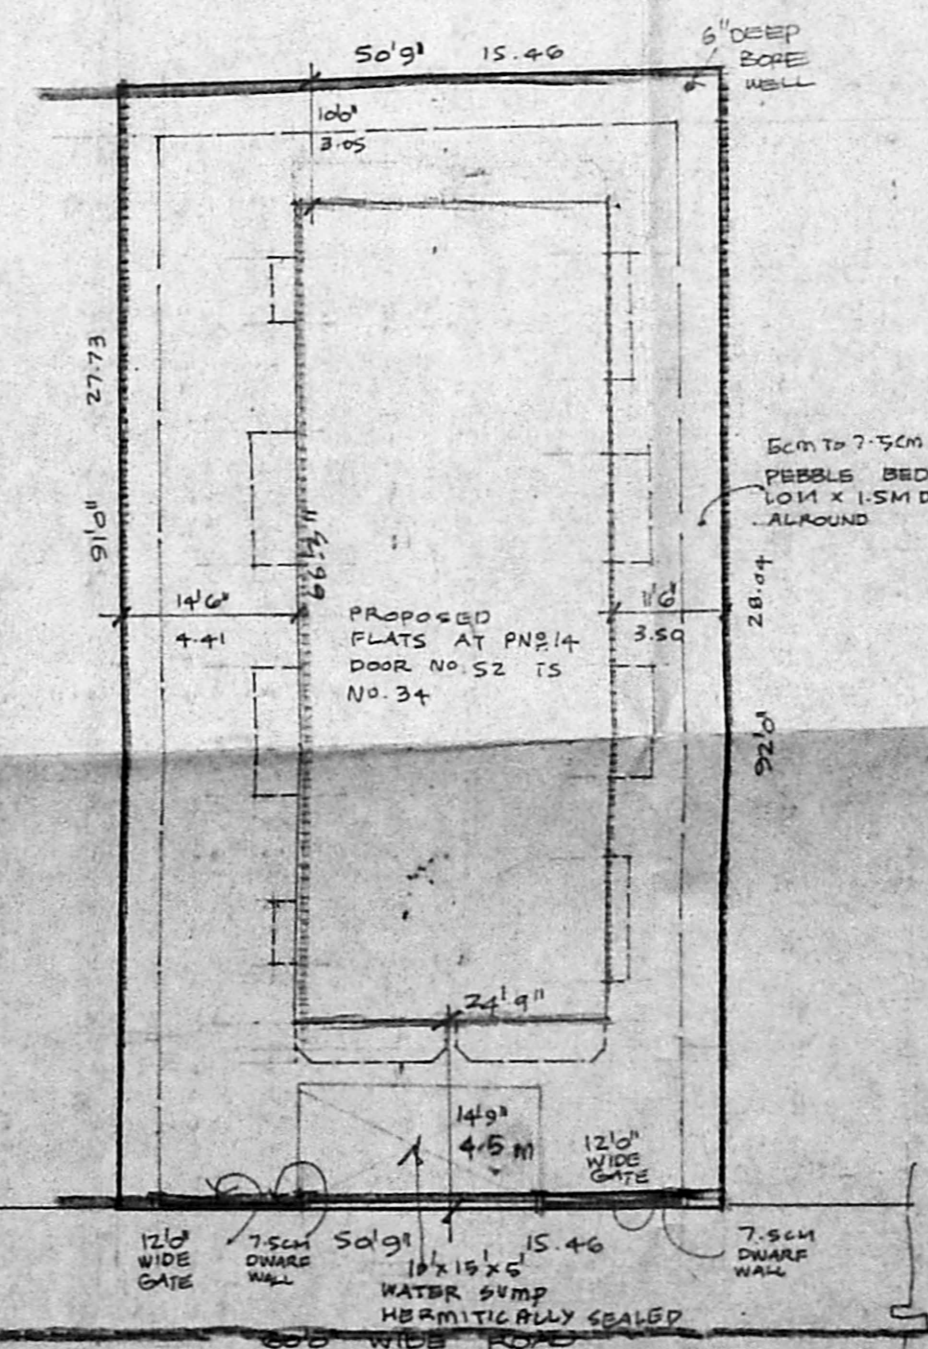

SITE PLAN SCALE 1"=200

JOINERIES.

M0	MAIN DOOR	100 x 2.14
D1	DOOR	30 x 2.14
D3	DOOR	2.4 x 2.14
FD	FRENCH DOOR	2.4 x 2.14
W1	WINDOW	2.2 x 1.38
W2	WINDOW	1.82 x 1.38
KW	KITCHEN WINDOW	2.92 x 2.00
V	VENTILATOR	0.75 x 0.60
J	J.M.I.	1.00 x 1.38
RS	ROLLING SHUTTER	2.42 x 2.14
W3	WINDOW	0.90 x 1.38
V1	VENTILATOR	1.22 x 0.60
W4	WINDOW	2.14 x 1.38

COLOUR INDEX.



AREA STATEMENT

TOTAL PLOT AREA	431.59 M ²	4644 SQ FT
GROUND FLOOR AREA	125.50 M ²	
FIRST FLOOR AREA	173.50 M ²	
SECOND FLOOR AREA	173.50 M ²	
THIRD FLOOR AREA	173.50 M ²	
TOTAL FLOOR AREA	646 M ²	
PLOT COVERAGE	41%	
F.S.I.	1.49	

PROPOSED FLATS IN PLOT NO 14 DOOR NO 52 TS NO 34 BLOCK NO 59 10TH ANNEXE ASHOK NAGAR MADRAS. 83. CORPORATION NO. 123.

SCALE: 1"=100

OWNERS: N G... G. K...
K. R. JANAKRAMAN, B.E., M.E., M.T.P., Consultant Engineer, Planner & Valuer
Licensed Surveyor (No. 515) Plumbing Lic. Reg. No: 88 & 78 Class... Metro Water... 18, Lake View Road, Madras-80 (Phone: 419479)

LICENSED SURVEYOR.