



MMDA TB/PP NO. /
 C.No. B3/21174/94
 Date 24/11/94
 A.P. U.P.


B/18399/524/A/B/94
 Planning Permit No.
APPROVED
 SUBJECT TO THE CONDITIONS IN
 THIS OFFICE LETTER.
 No. B/18399/524/A/B/94 Date 24/11/94
 O/C
 FOR MEMBER SECRETARY
 MADRAS METROPOLITAN
 DEVELOPMENT AUTHORITY
 MADRAS - 600 003.

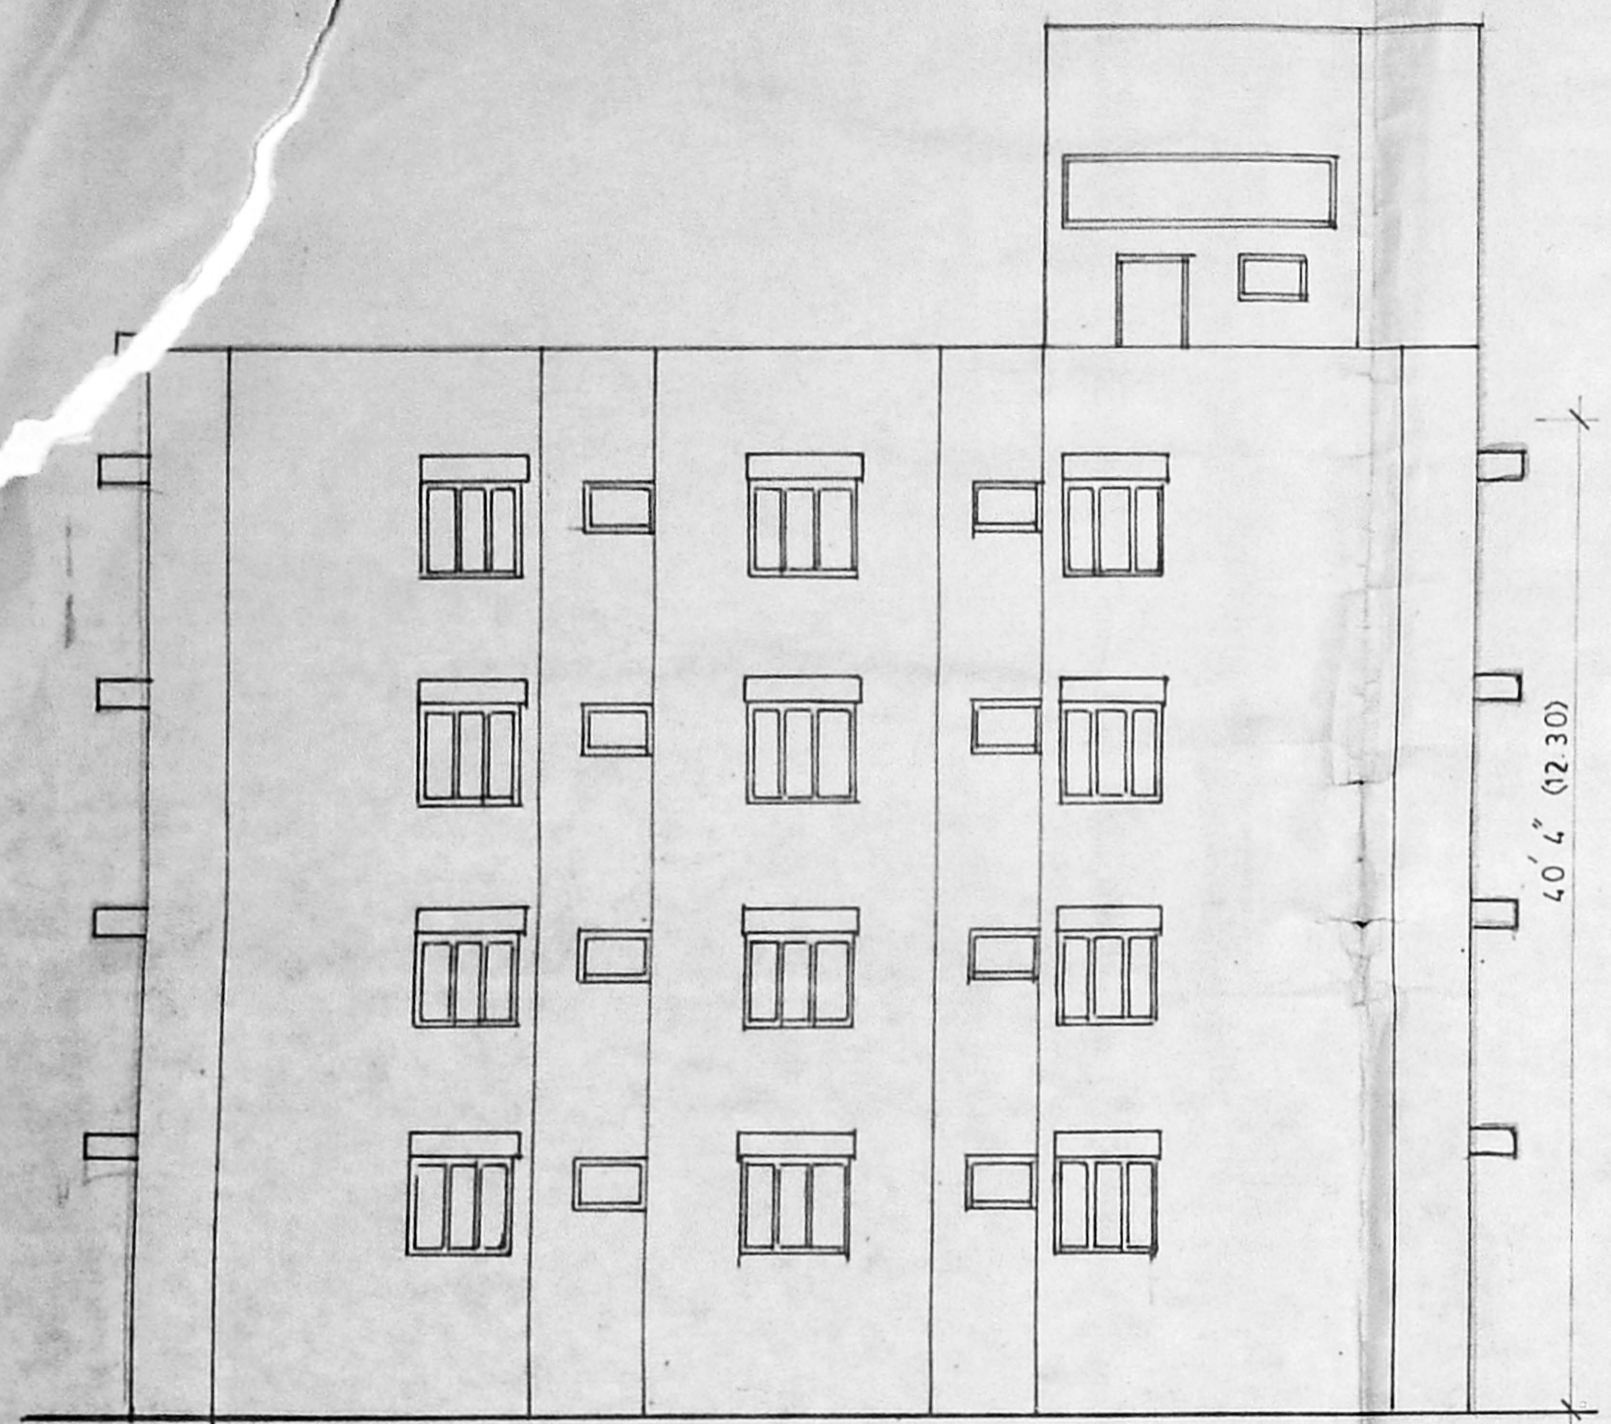


FRONT ELEVATION

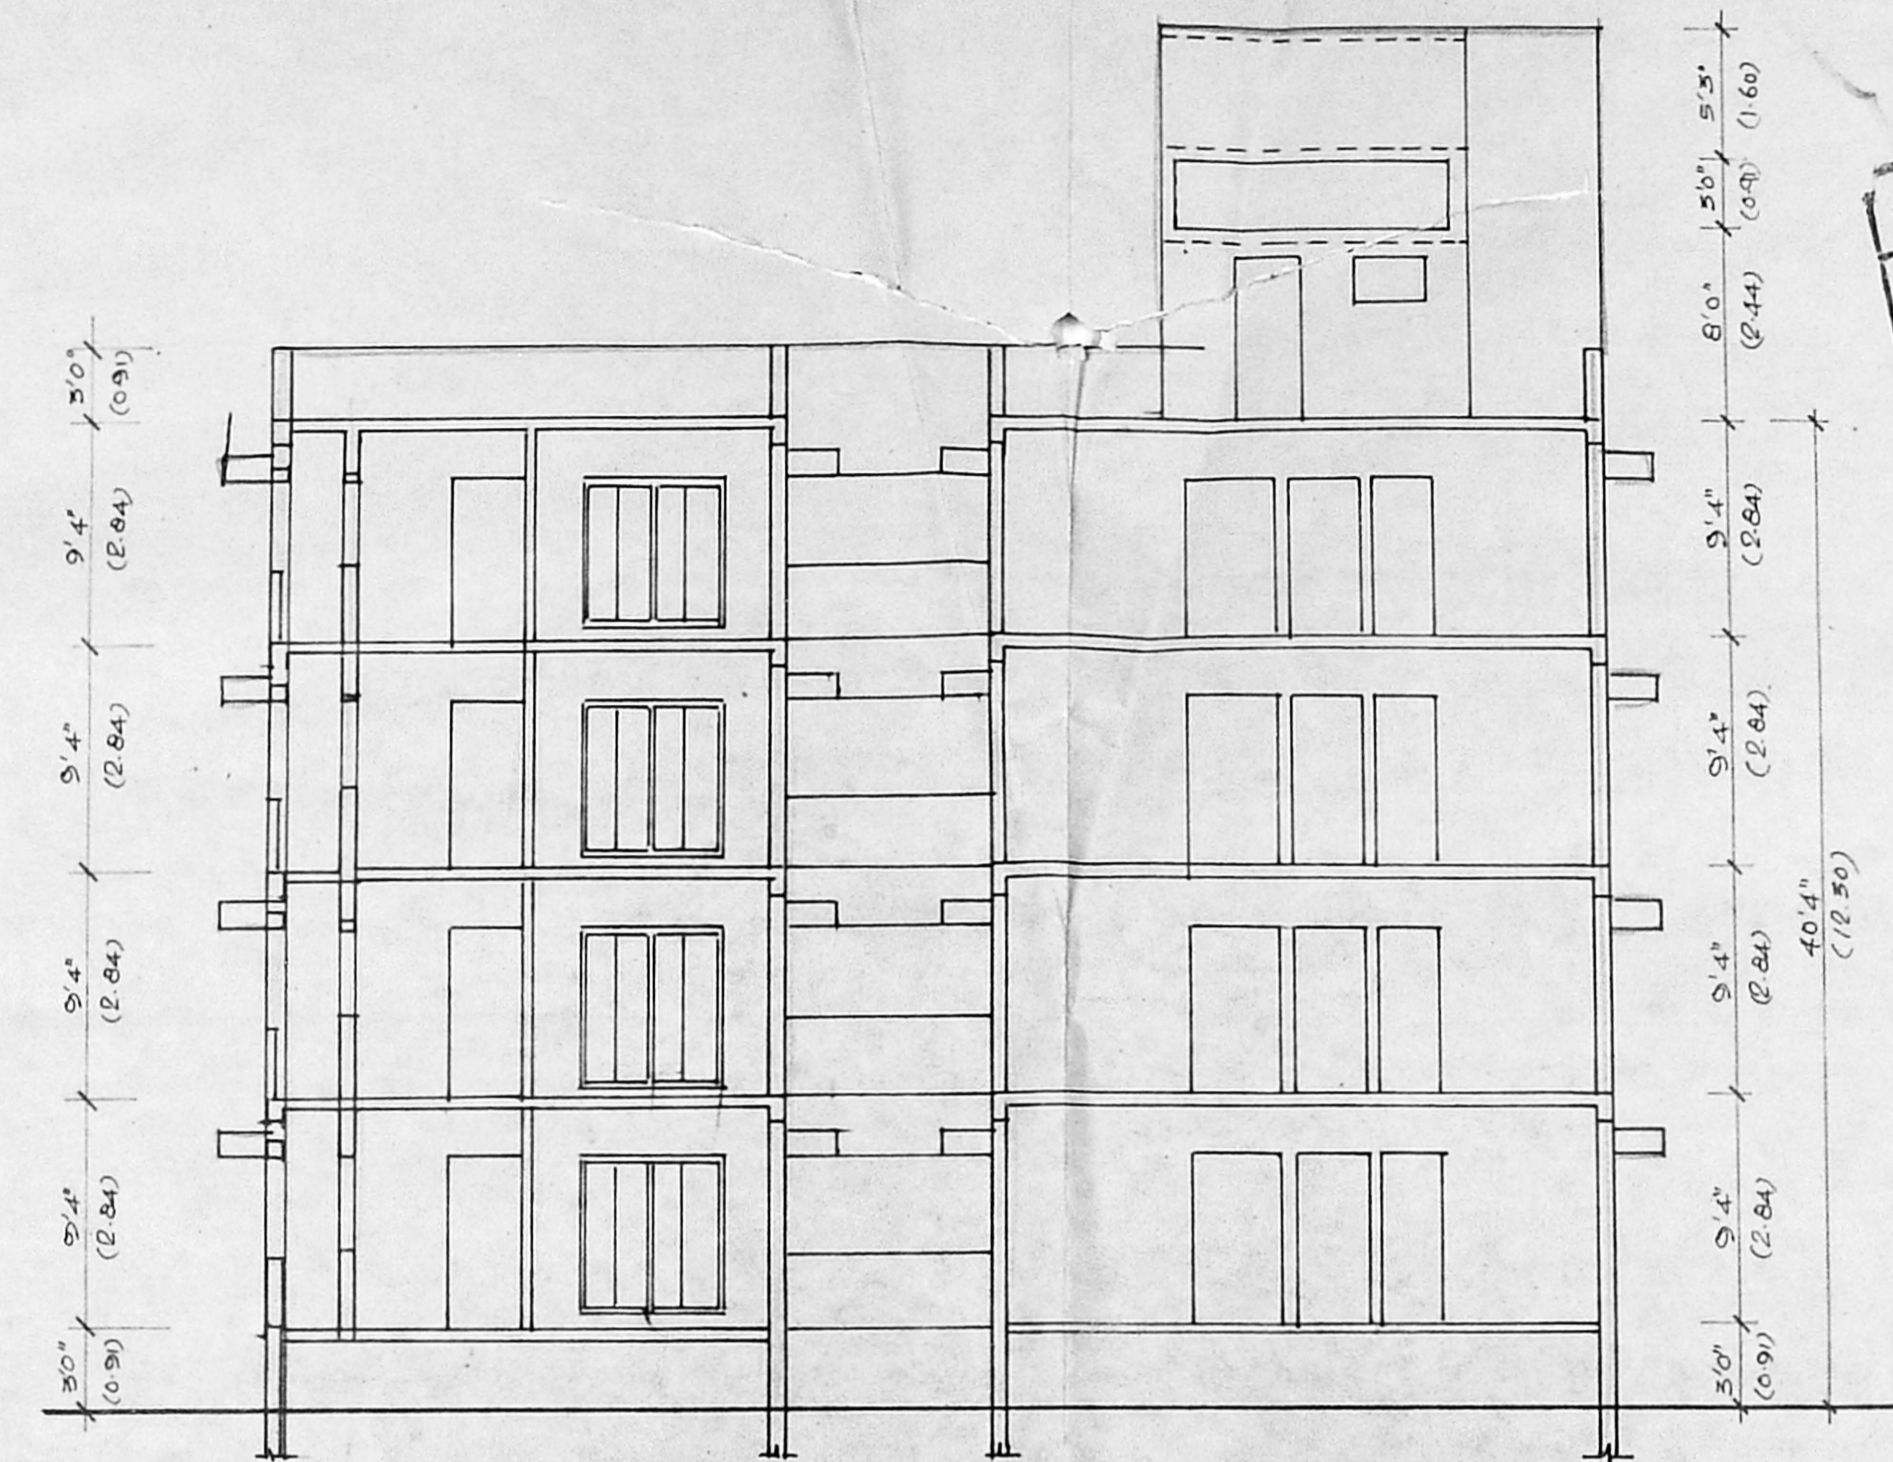

SECTION ON C.S.

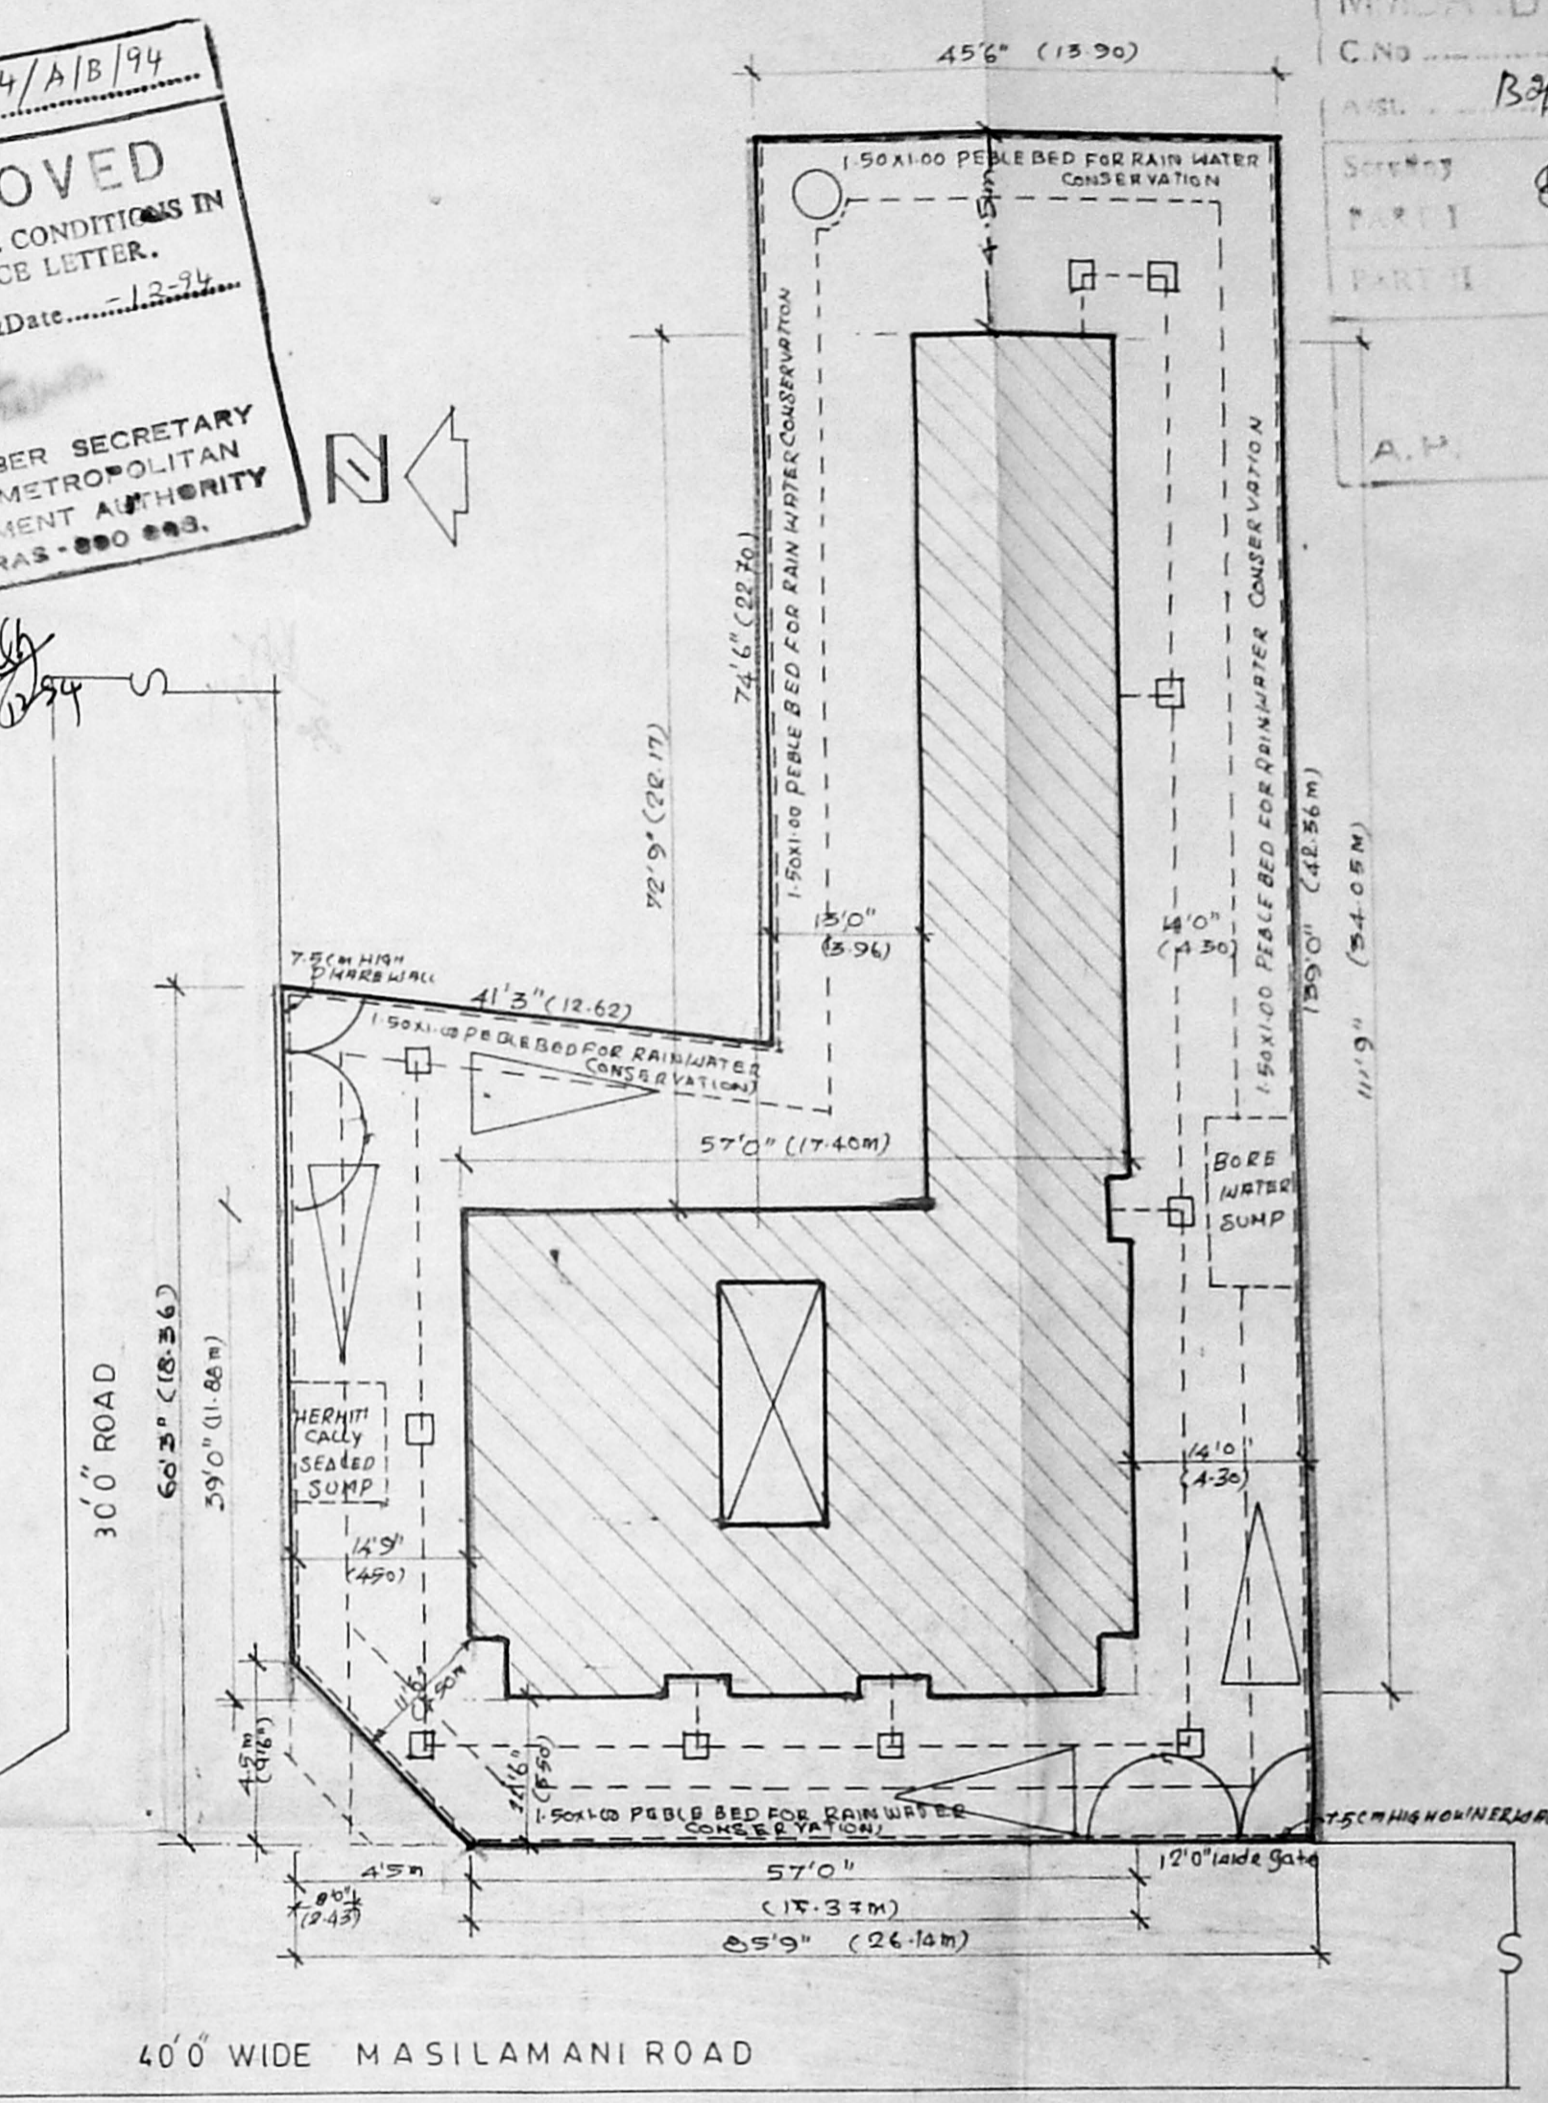


SITE PLAN SCALE 1"=15'0"

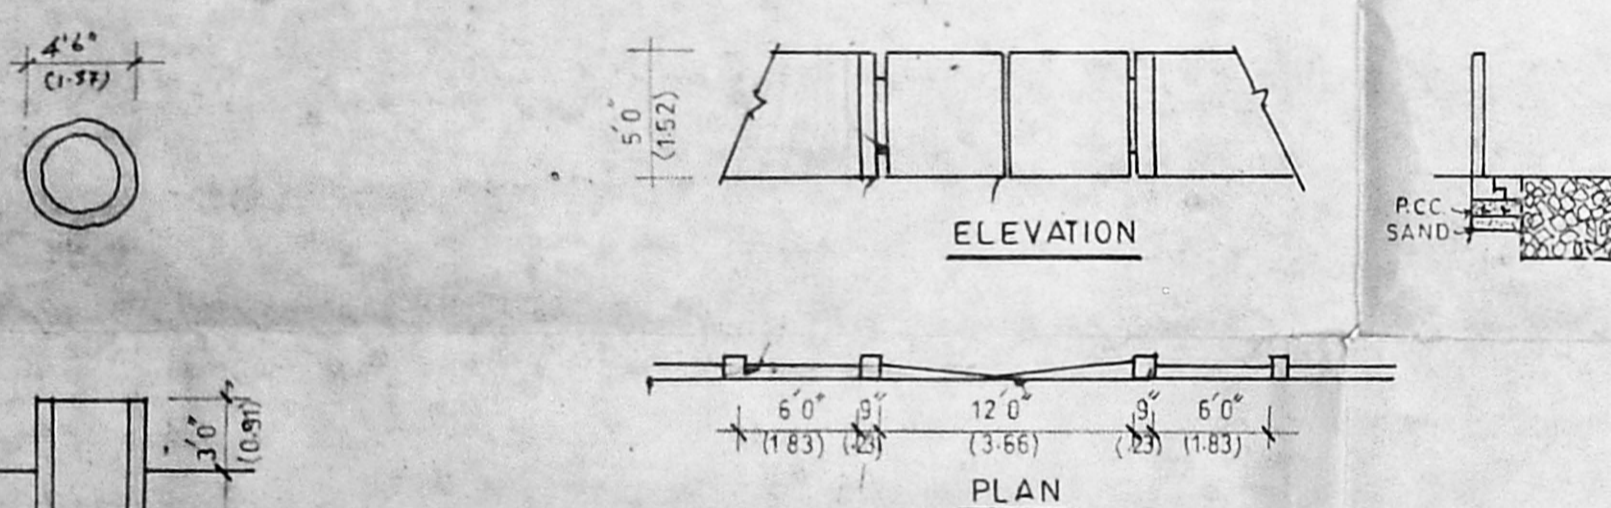


ELEVATION

PLAN


COMPOUND WALL DETAIL SCALE 1"=0'8"

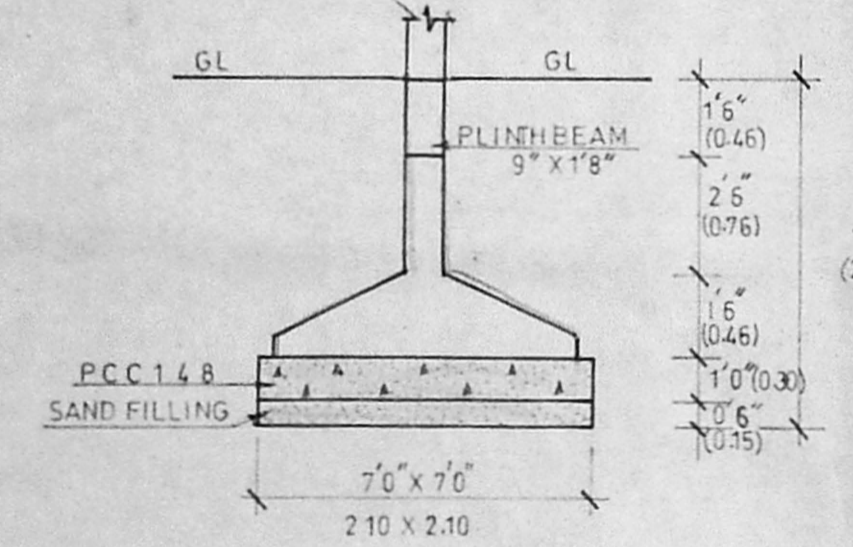


TYPICAL FOUNDATION DETAILS SCALE 1"=0'8"

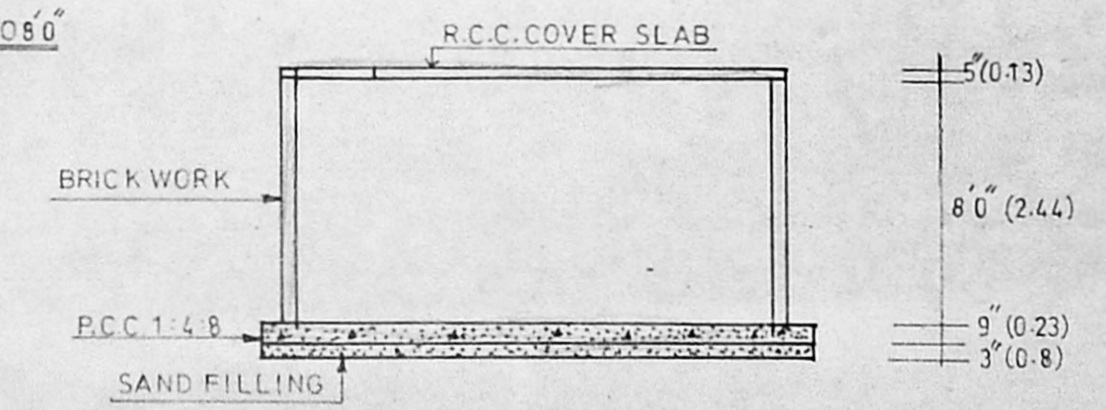


SECTION

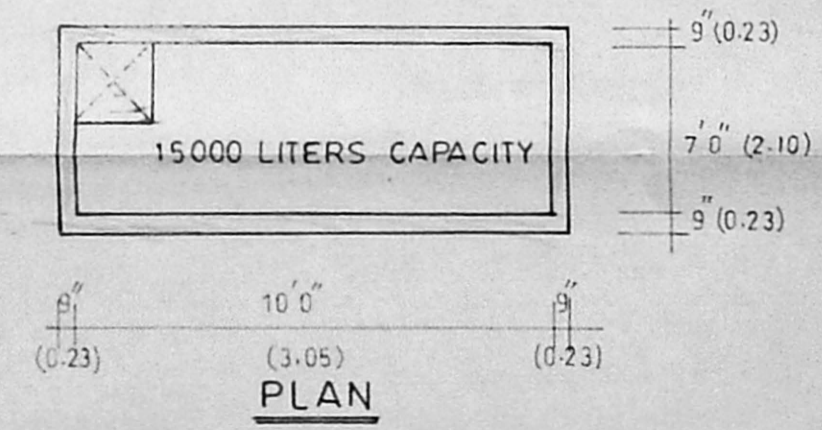


BORE WELL SUMP DETAIL (NOT TO SCALE)

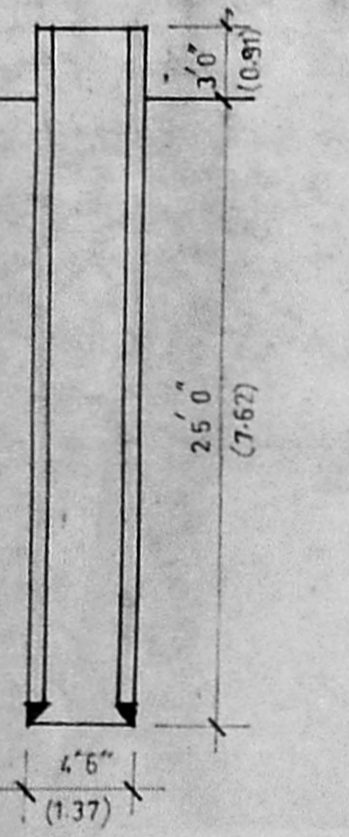


WELL DETAILS SCALE 1"=0'8"

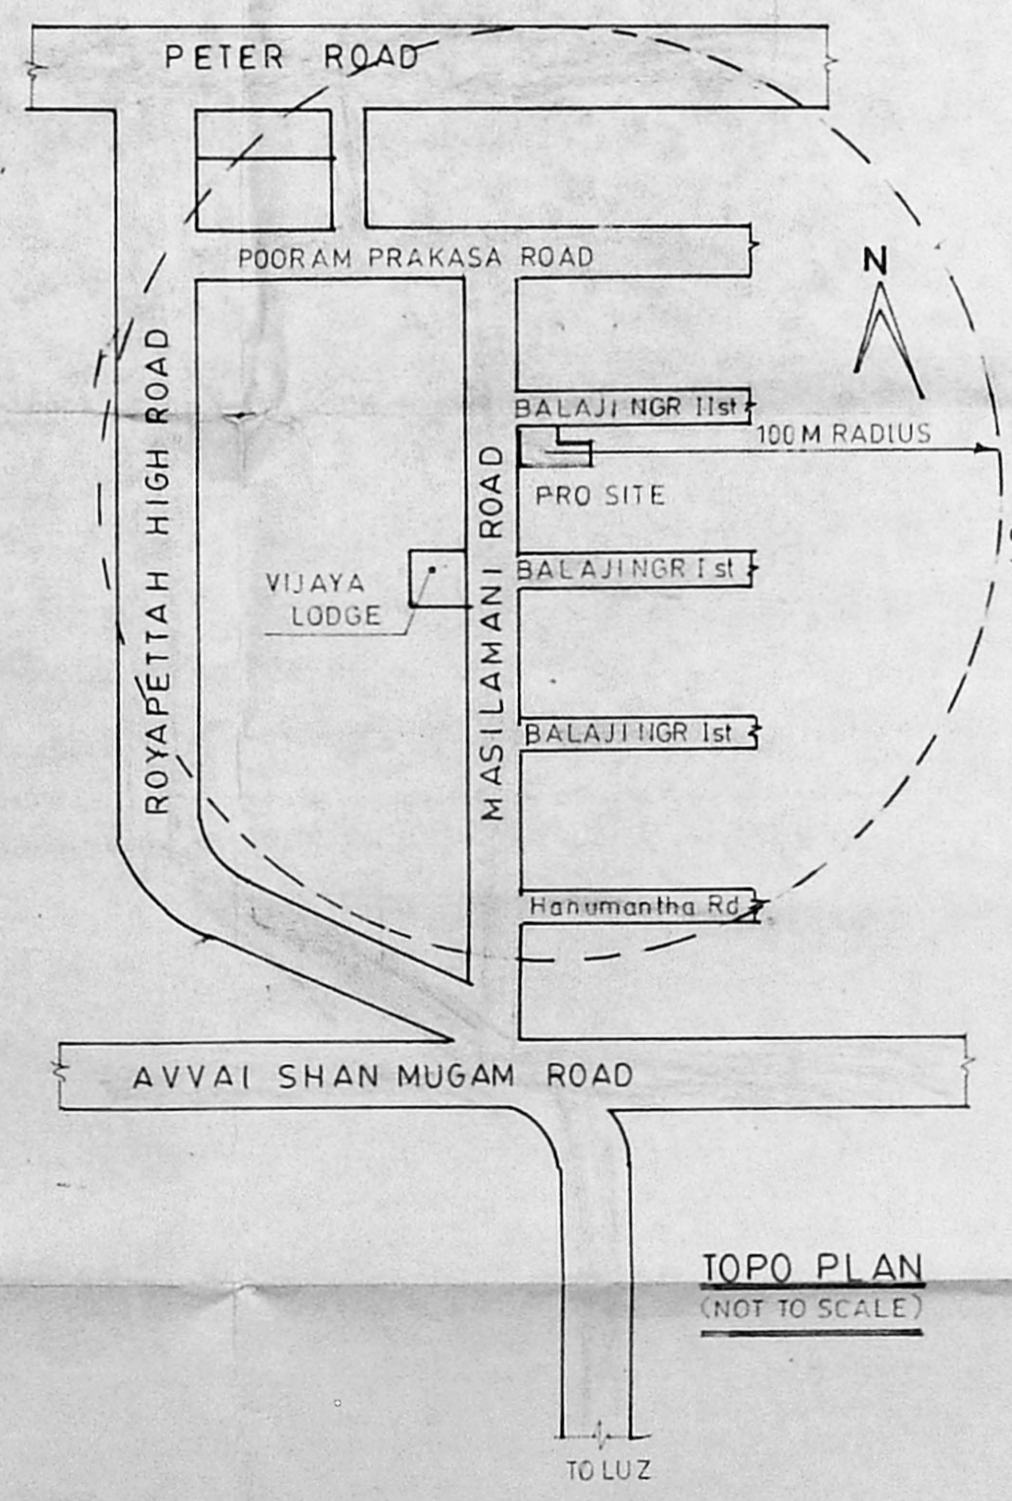

TOPO PLAN (NOT TO SCALE)

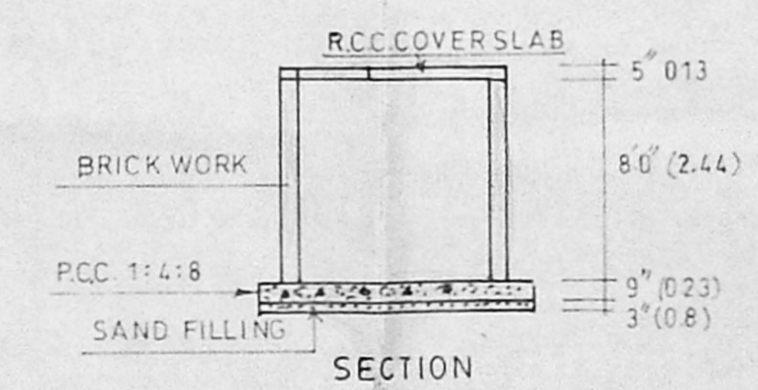

SECTION

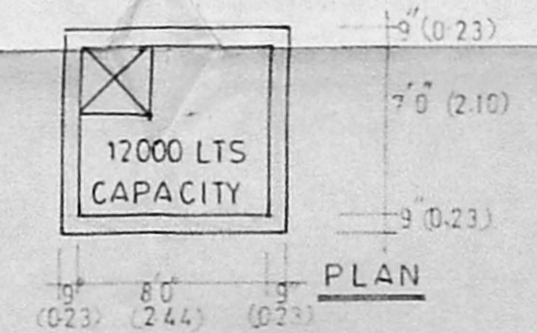

PLAN

CORPORATION SUMP DETAILS SCALE 1"=0'8"

PROPOSED RESIDENTIAL FLATS AT DOOR NO'S 3 & 4
 MASILAMANI ROAD BALAJI NAGAR
 ROYAPETTAH MADRAS. 600 014
 R.S.NO 631/7 & 631/8 BLOCK.NO 11.
 MYLAPORE VILLAGE


AREA STATEMENT		AREA IN SQ. FT.	SQM.	PERMISSIBLE F.S.I. 1.50
PLOT EXTENT		8967.00	832.65	ACHIEVED F.S.I. 1.4992
GROUND FLOOR		3360.75	312.22	CAR PARKS PROVIDED. 4 NO'S
FIRST FLOOR		3360.75	312.22	PLOT COVERAGE 37.48%
SECOND FLOOR		3360.75	312.22	
THIRD FLOOR		3360.75	312.22	

DRAWING TITLE
 Corporation Drawing
 Scale 1"=0'8" (1:100)
 date
 drawn tiruvenkadam.S.
 checked


COLOUR INDEX
 proposal
 road
 boundary
 water line
 sewer line

OWNERS SIGNATURE
 FOR SHARMA PROPERTIES AND INVESTMENTS LIMITED


LICENSED SURVEYOR
 S. GANESH BABU
 Registered Architects
 Regn no. EA/87/1087 Licenced Surveyor no 135/87

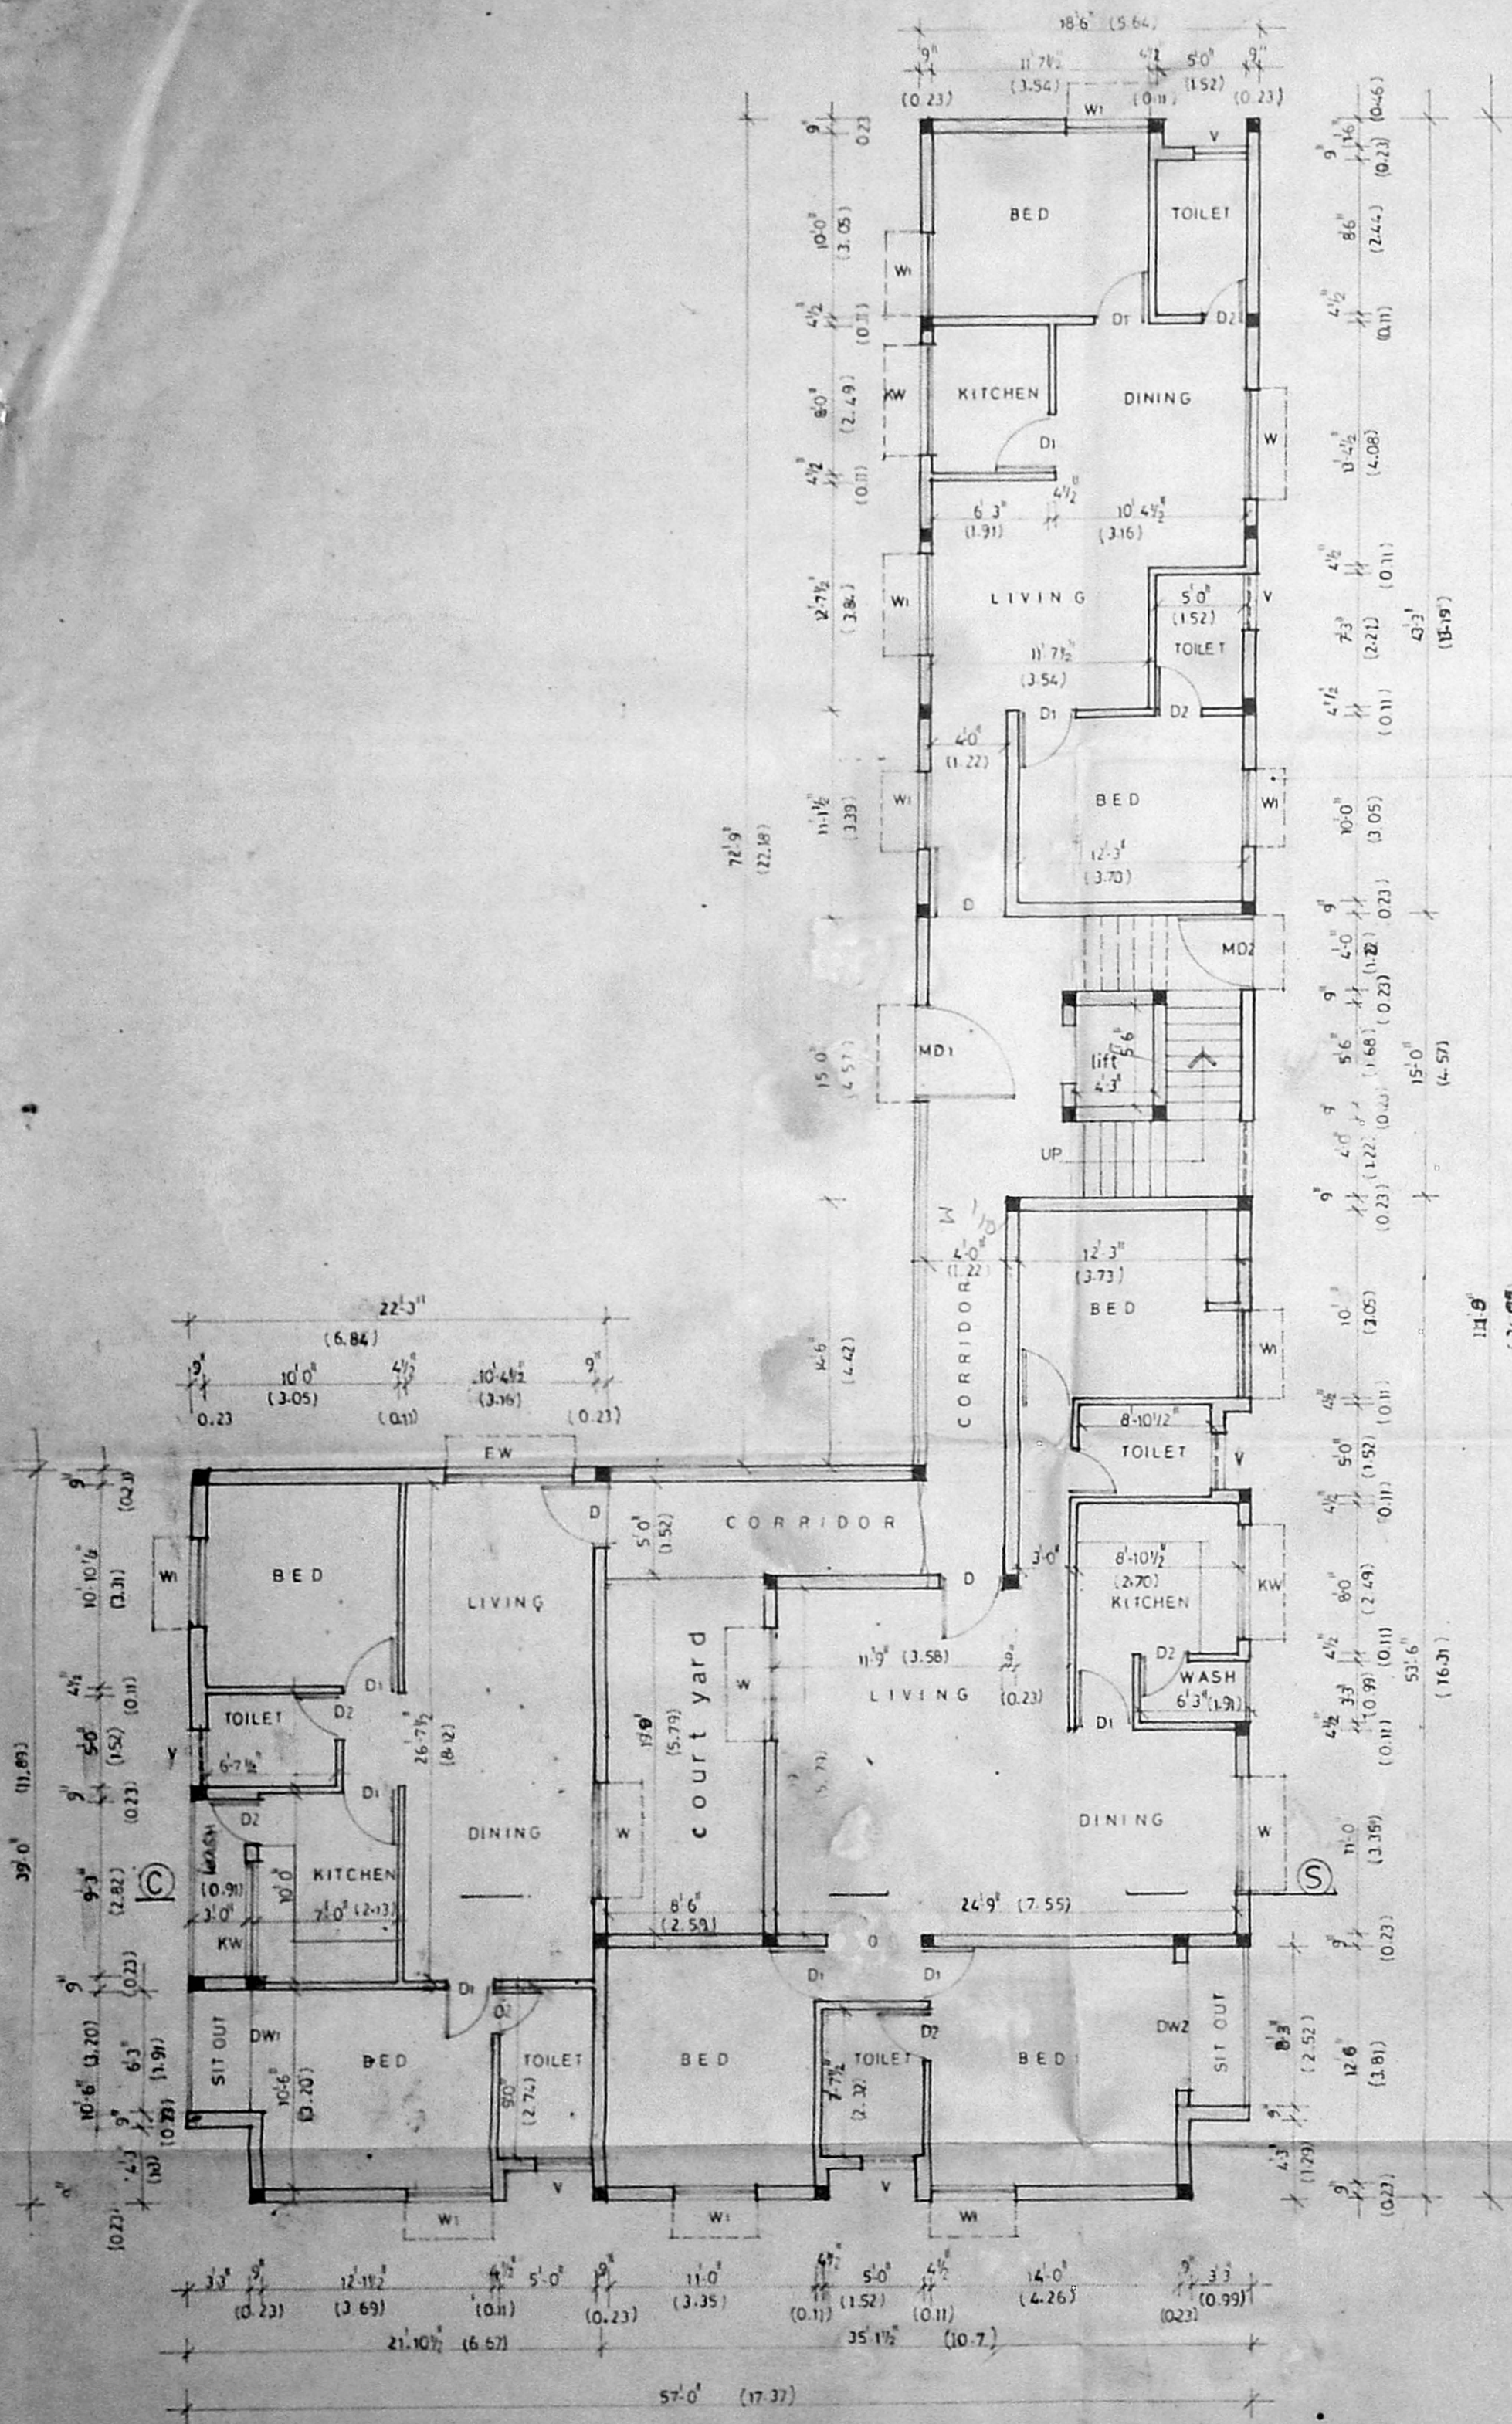

GROUND FLOOR PLAN

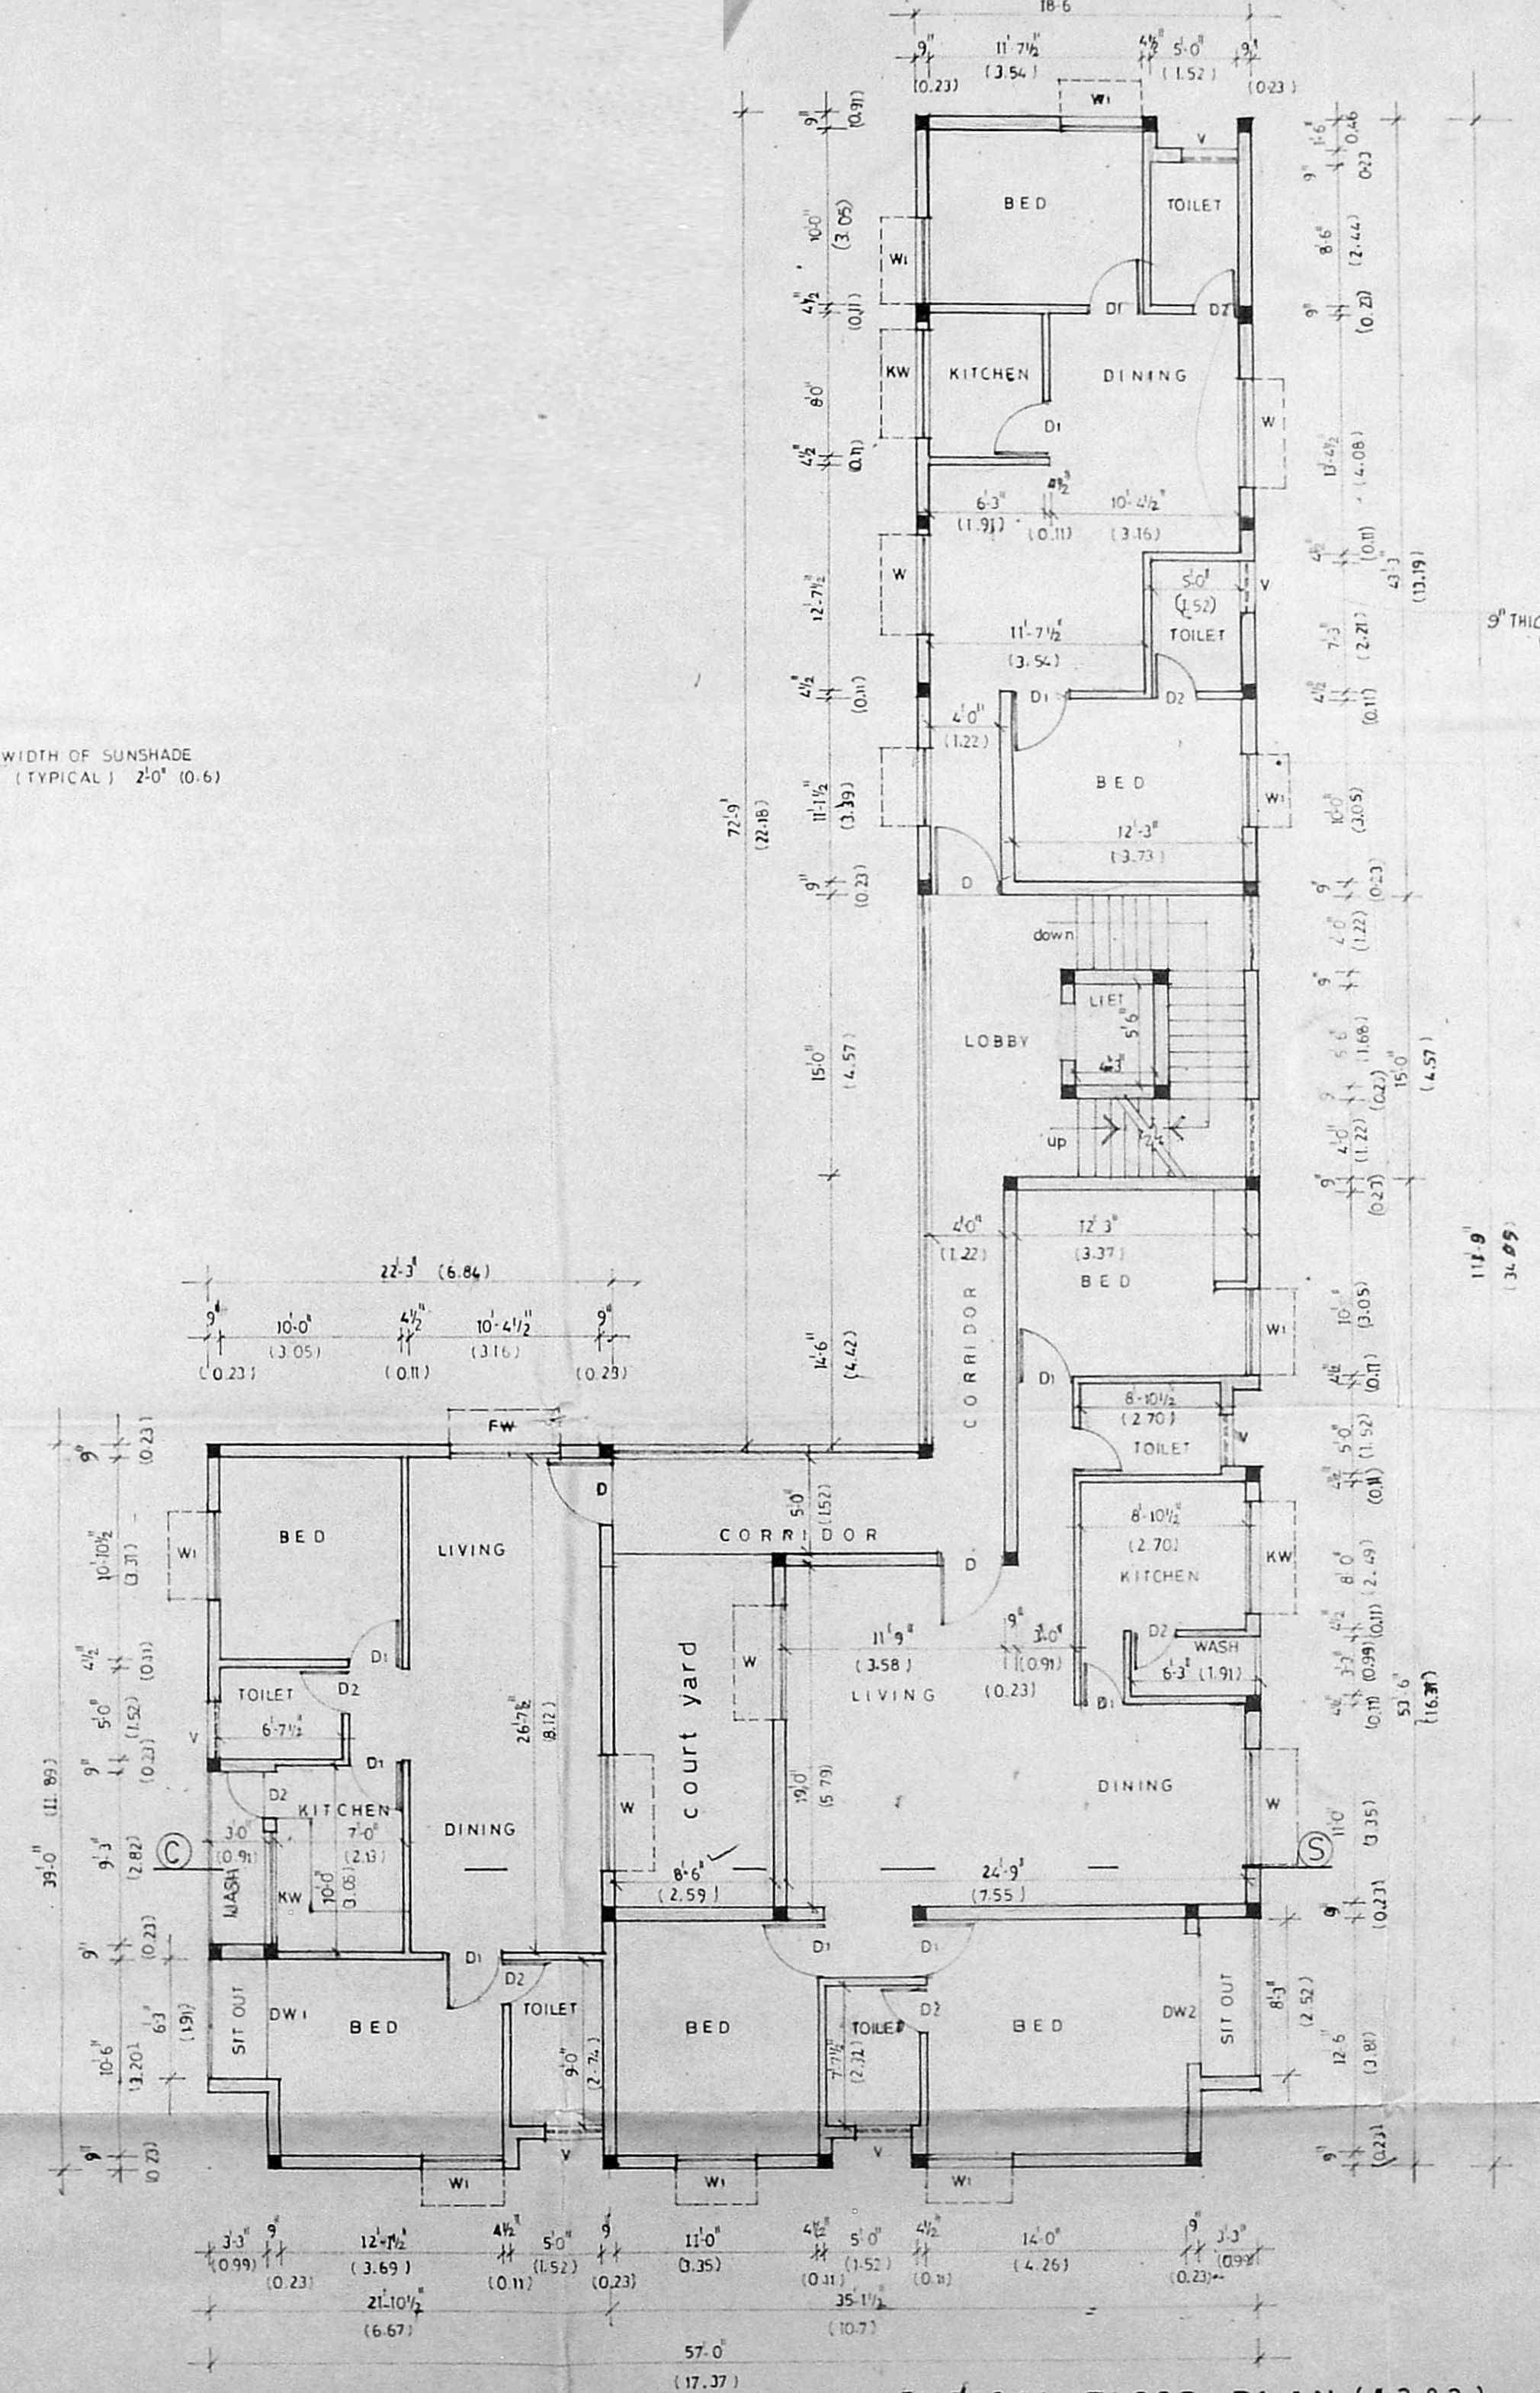

TYPICAL FLOOR PLAN (1,2 & 3)

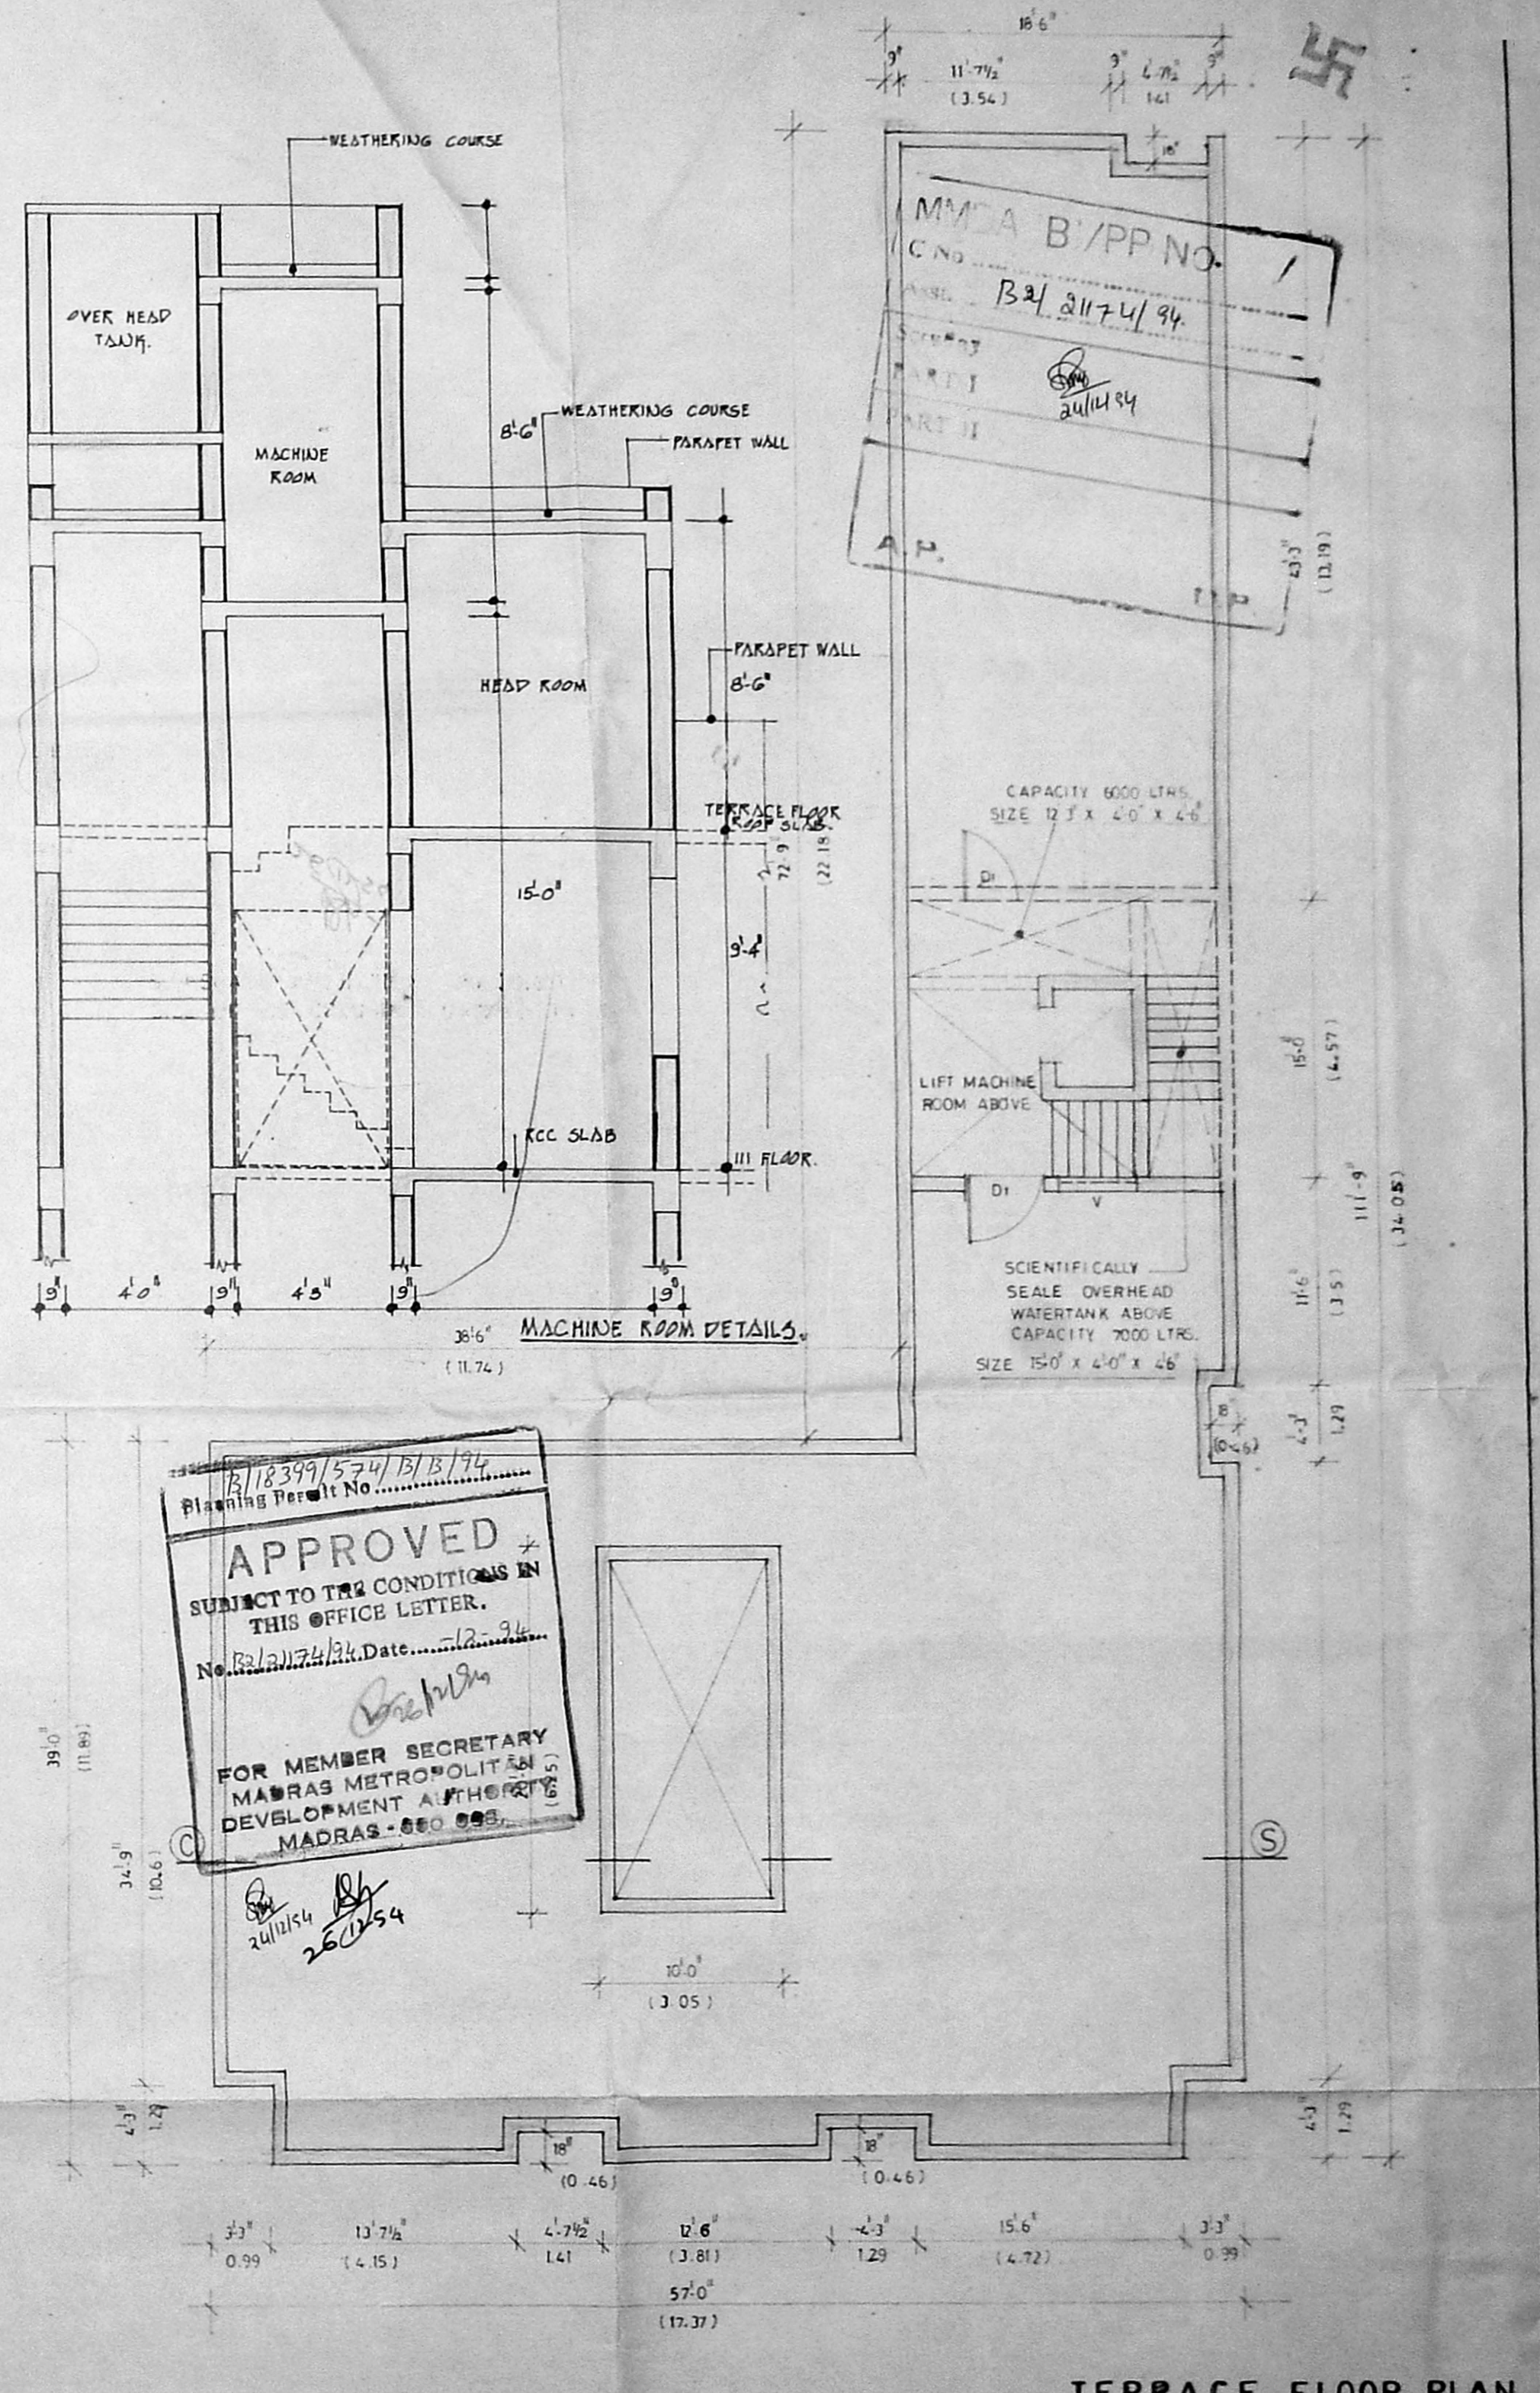

TERRACE FLOOR PLAN

PROPOSED RESIDENTIAL FLATS
AT DOOR Nos. 3 & 4
MASILAMANI ROAD BALAJI NAGAR
ROYAPETTAH MADRAS-600 014.
R.S. No 631/7 631/8 BLOCK No 11
MYLAPORE VILLAGE.

SCHEDULE OF JOINERY

MD ₁ MAIN DOOR	5'0" x 7'0"	1.83 x 2.13	DW ₁ DOOR CUM WINDOW	6'-3" x 6'-6"	2.13 x 1.98
D DOOR	3'6" x 7'0"	1.07 x 2.13	DW ₂ DOOR CUM WINDOW	7'6" x 7'0"	2.29 x 2.13
D ₁ DOOR	7'0" x 7'0"	0.91 x 2.13	W WINDOW	6'0" x 4'0"	1.83 x 1.22
D ₂ DOOR	2'6" x 7'0"	0.76 x 2.13	W ₁ WINDOW	4'6" x 4'0"	1.37 x 1.22
MD ₂ MAIN DOOR	4'0" x 7'0"	1.22 x 2.13	V VENTILATOR	3'0" x 2'0"	0.91 x 0.61
FW FRENCH WINDOW	6'0" x 7'0"	1.83 x 2.13	KW KITCHEN WINDOW	6'0" x 3'6"	1.83 x 1.07

DRAWING TITLE

Corporation drawing

SCALE: 1/8" TO FOOT (1:100)

DATE: 26/11/54

DRAWN: [Signature]

CHECKED: [Signature]

COLOUR INDEX

[Line Style]	proposal
[Line Style]	road
[Line Style]	boundary
[Line Style]	water line
[Line Style]	sewer line

OWNER'S SIGNATURE:

For SANMAR PROPERTIES AND INVESTMENTS LIMITED
[Signature]

LICENSED SURVEYOR:

S. GANESH BABU
REGISTERED ARCHITECT
REGN. NO. CA/87/10875 LICENSED SURVEYOR NO. 135/87

18399/574/1513/76
Planning Permit No.
APPROVED
SUBJECT TO THE CONDITIONS IN
THIS OFFICE LETTER.
No. 18399/574/1513/76 Date: 26/11/54
FOR MEMBER SECRETARY
MADRAS METROPOLITAN
DEVELOPMENT AUTHORITY
MADRAS-600 005.

MMDA B/PP NO. 1
CIND
B. 21/11/54
26/11/54
A.P.
T.P.