



FRONT ELEVATION

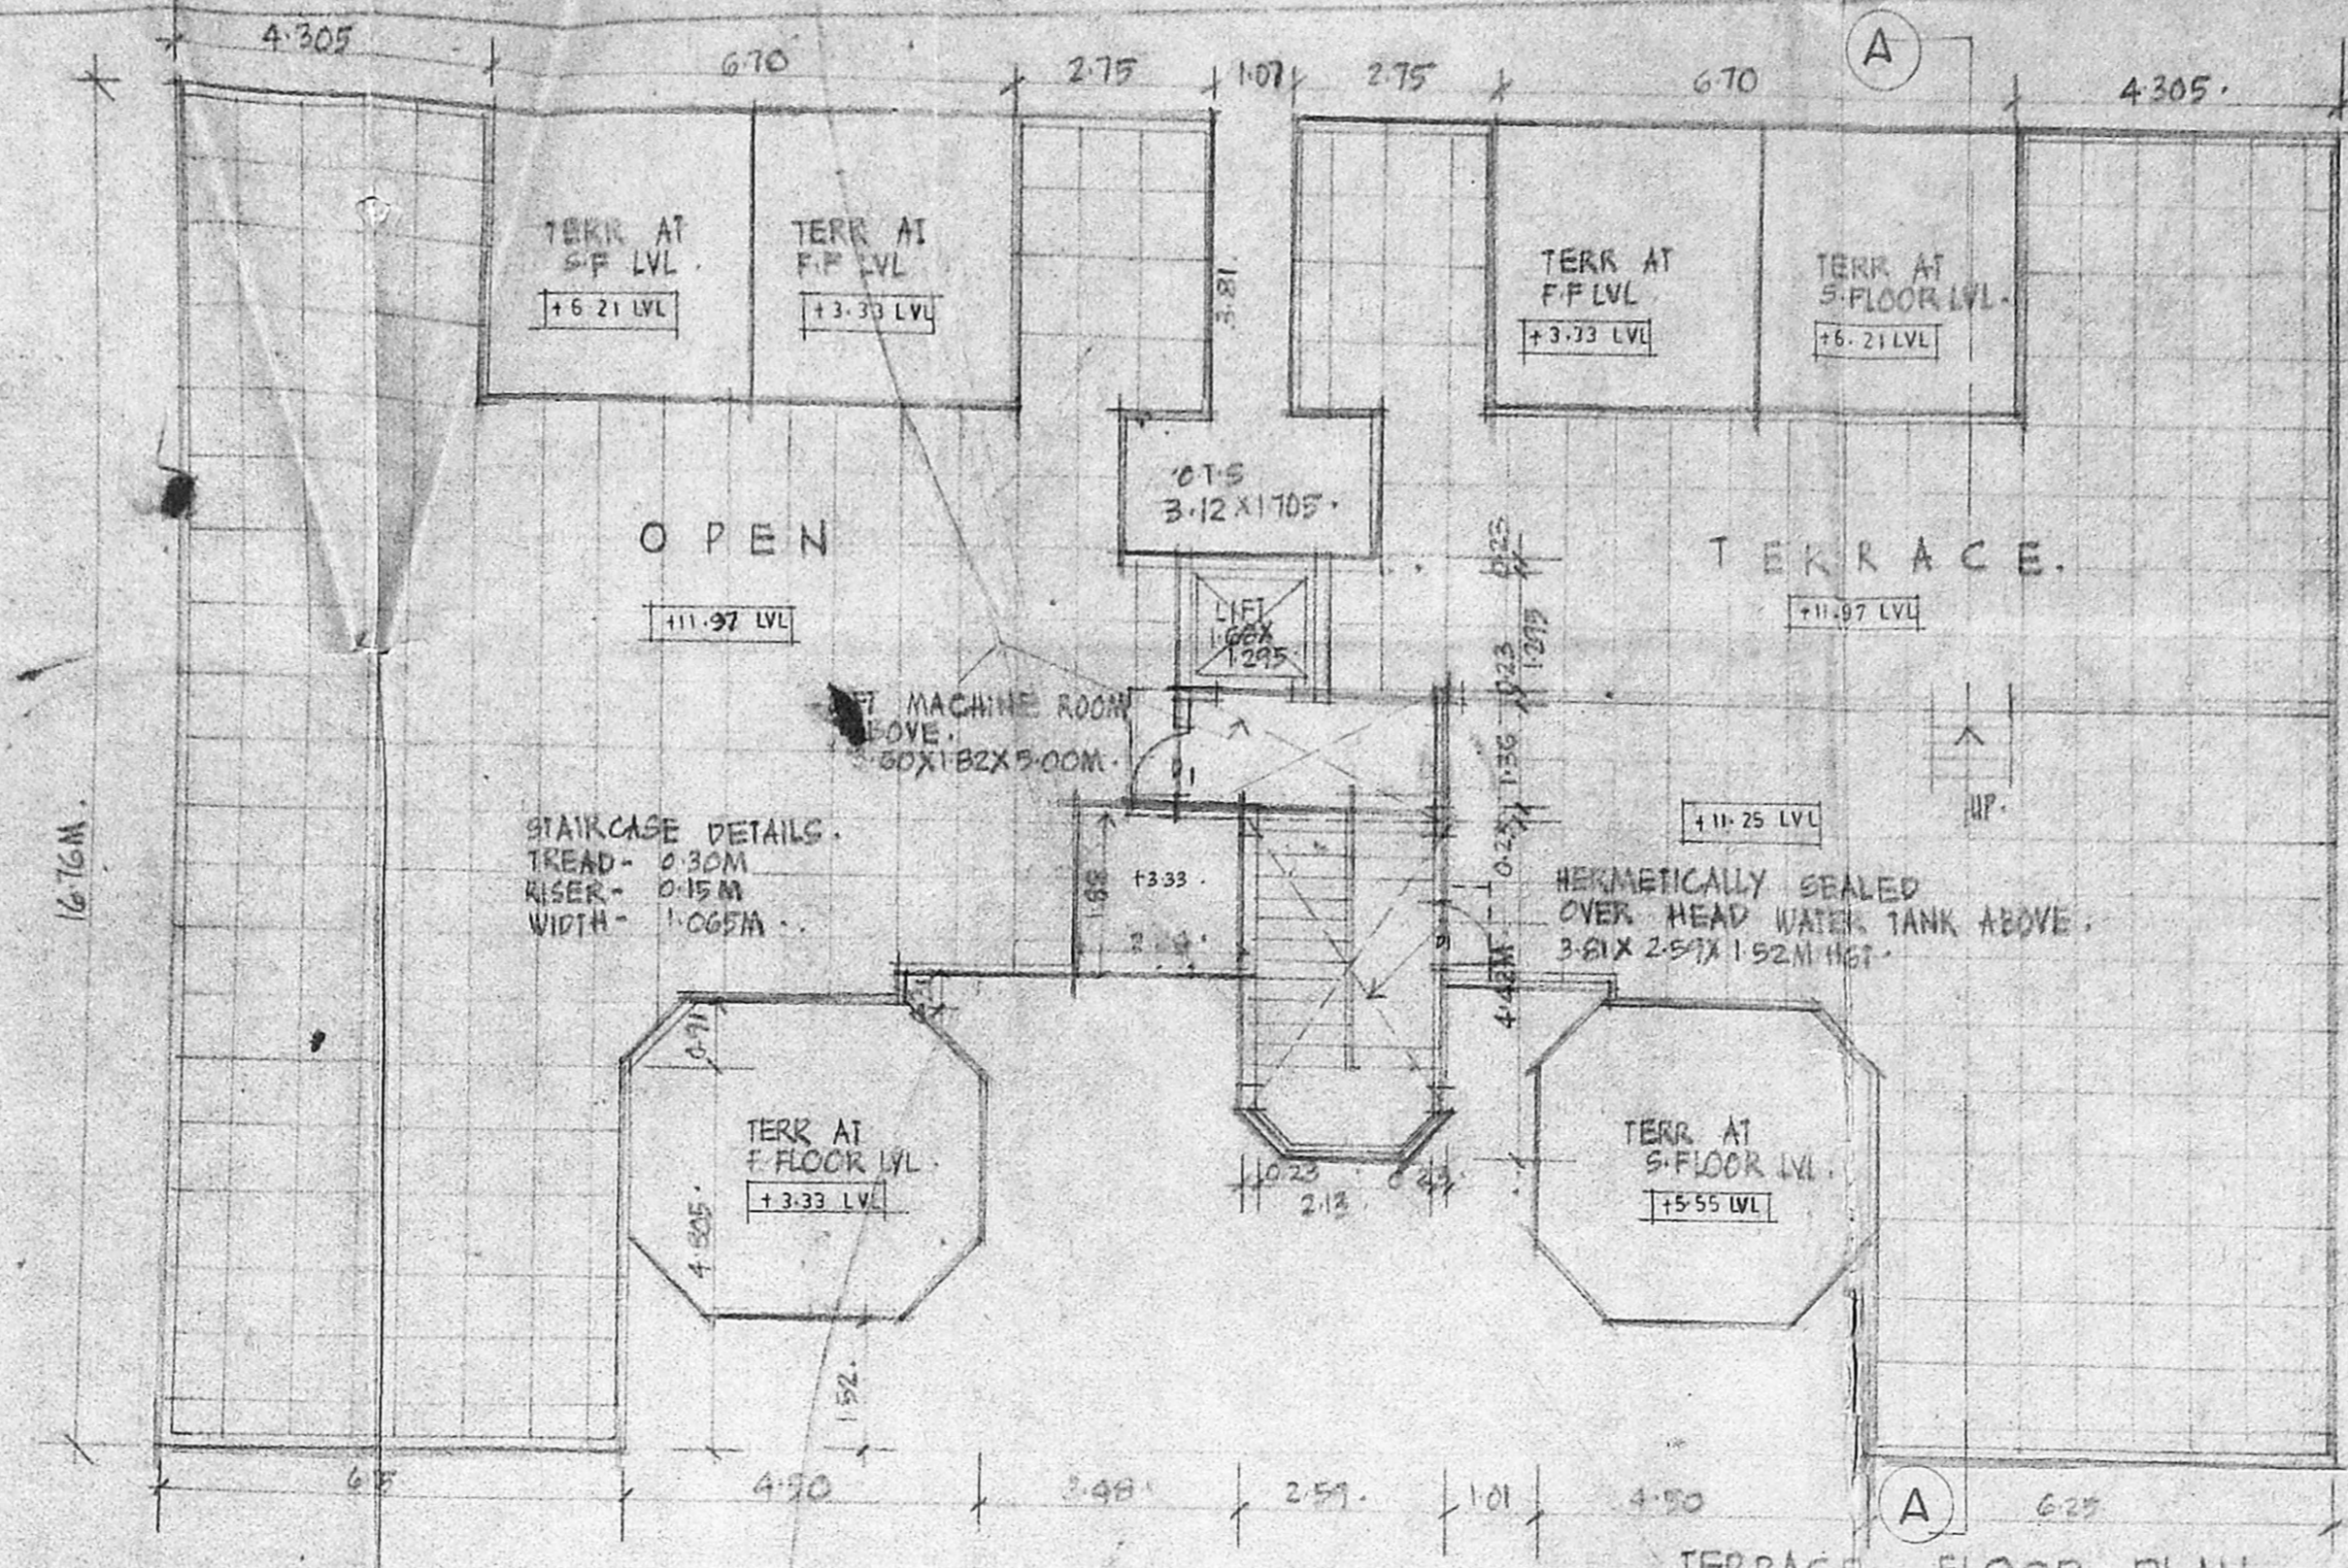


TERRACE FLOOR PLAN

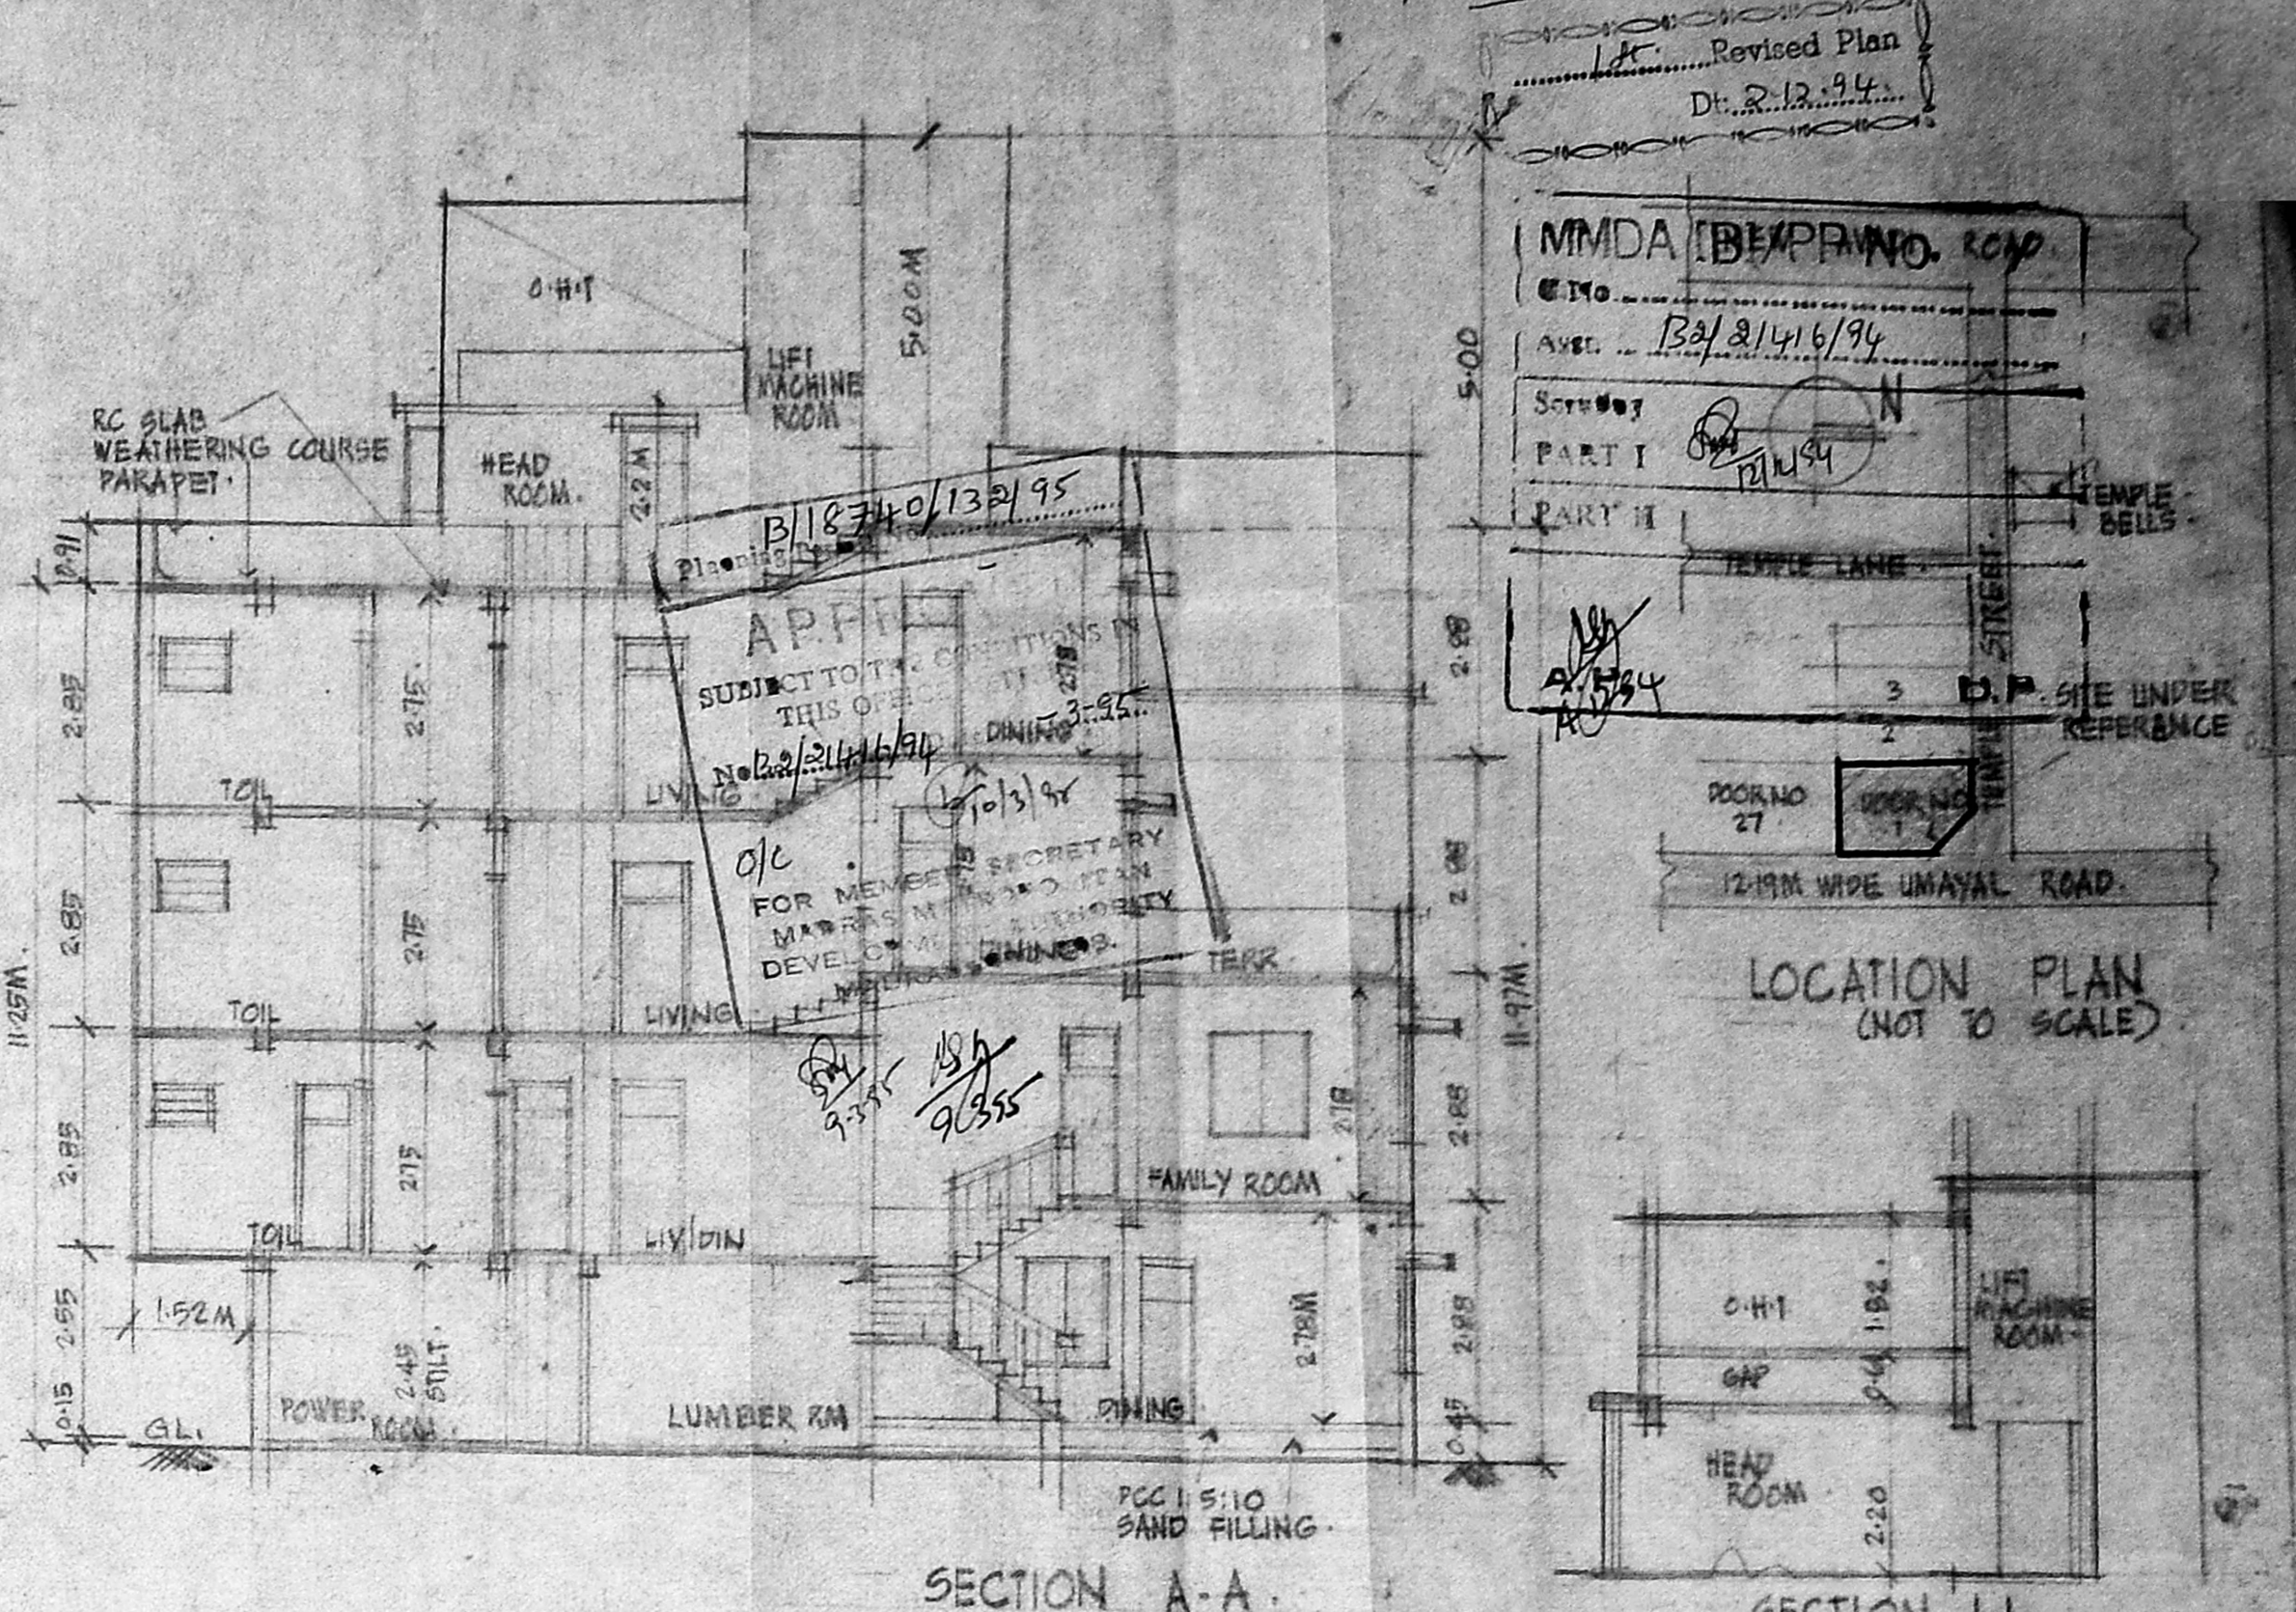


SECTION A-A


SECTION I-I

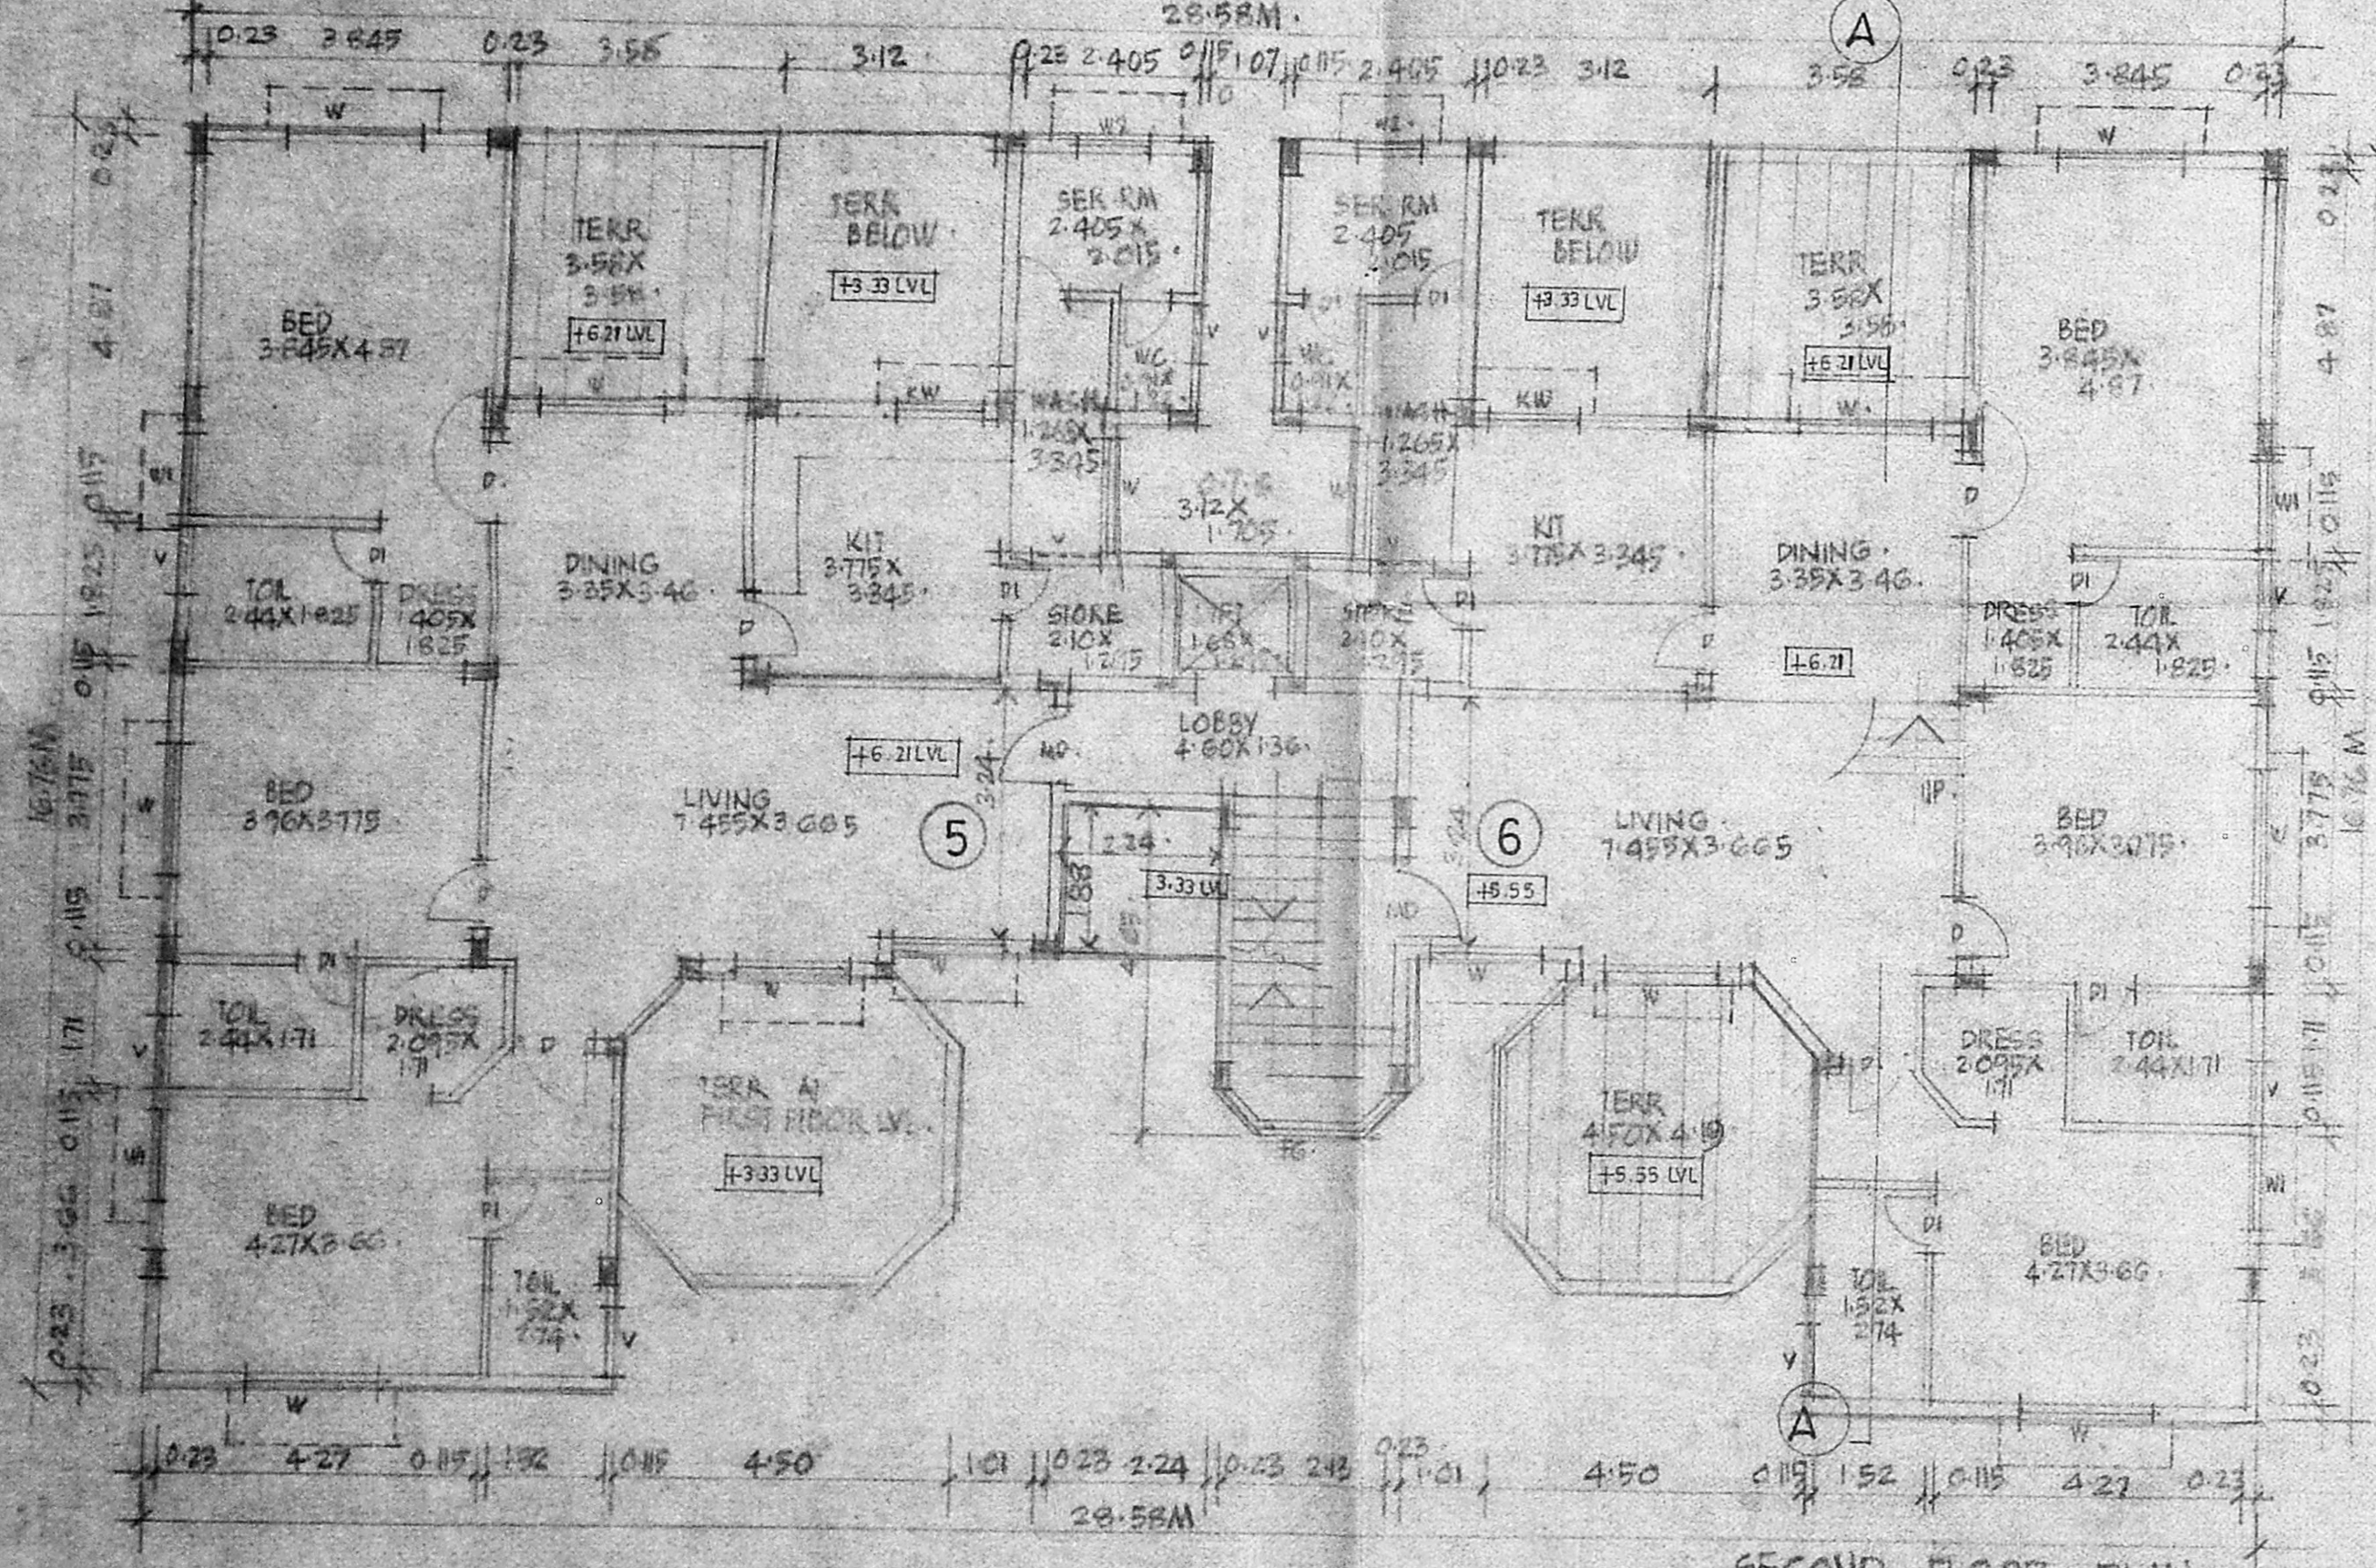


SECOND FLOOR PLAN

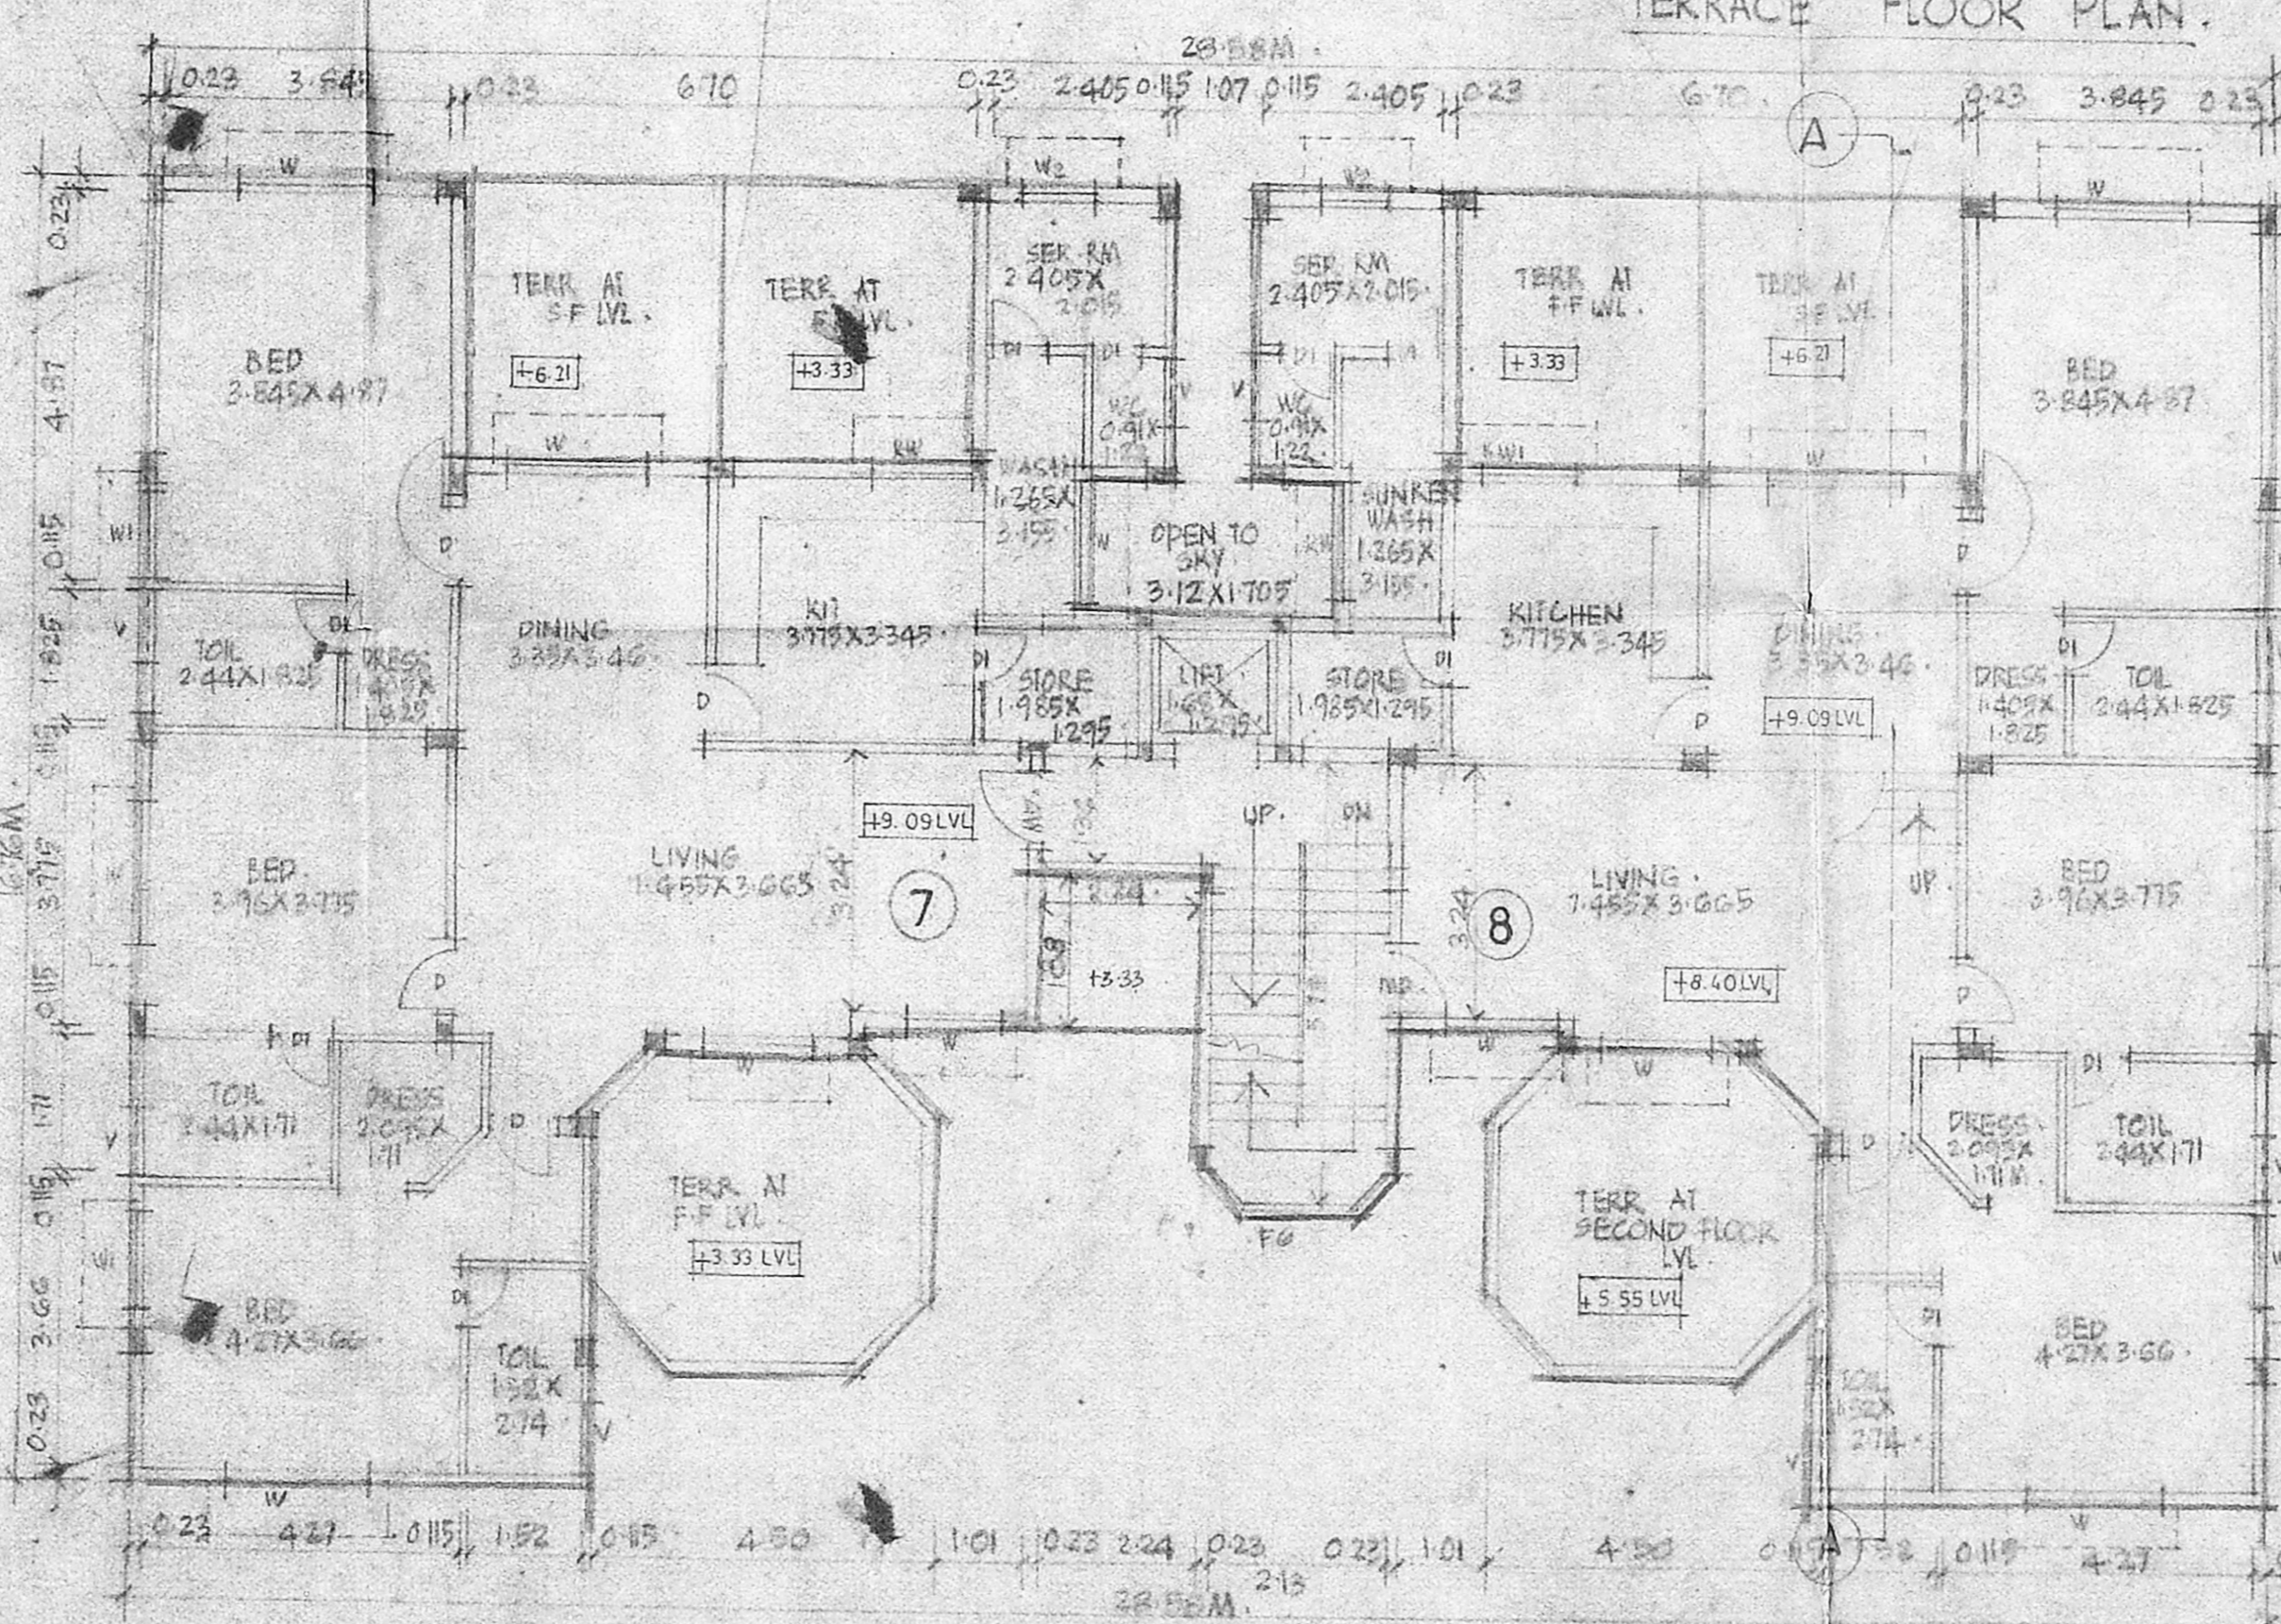


THIRD FLOOR PLAN

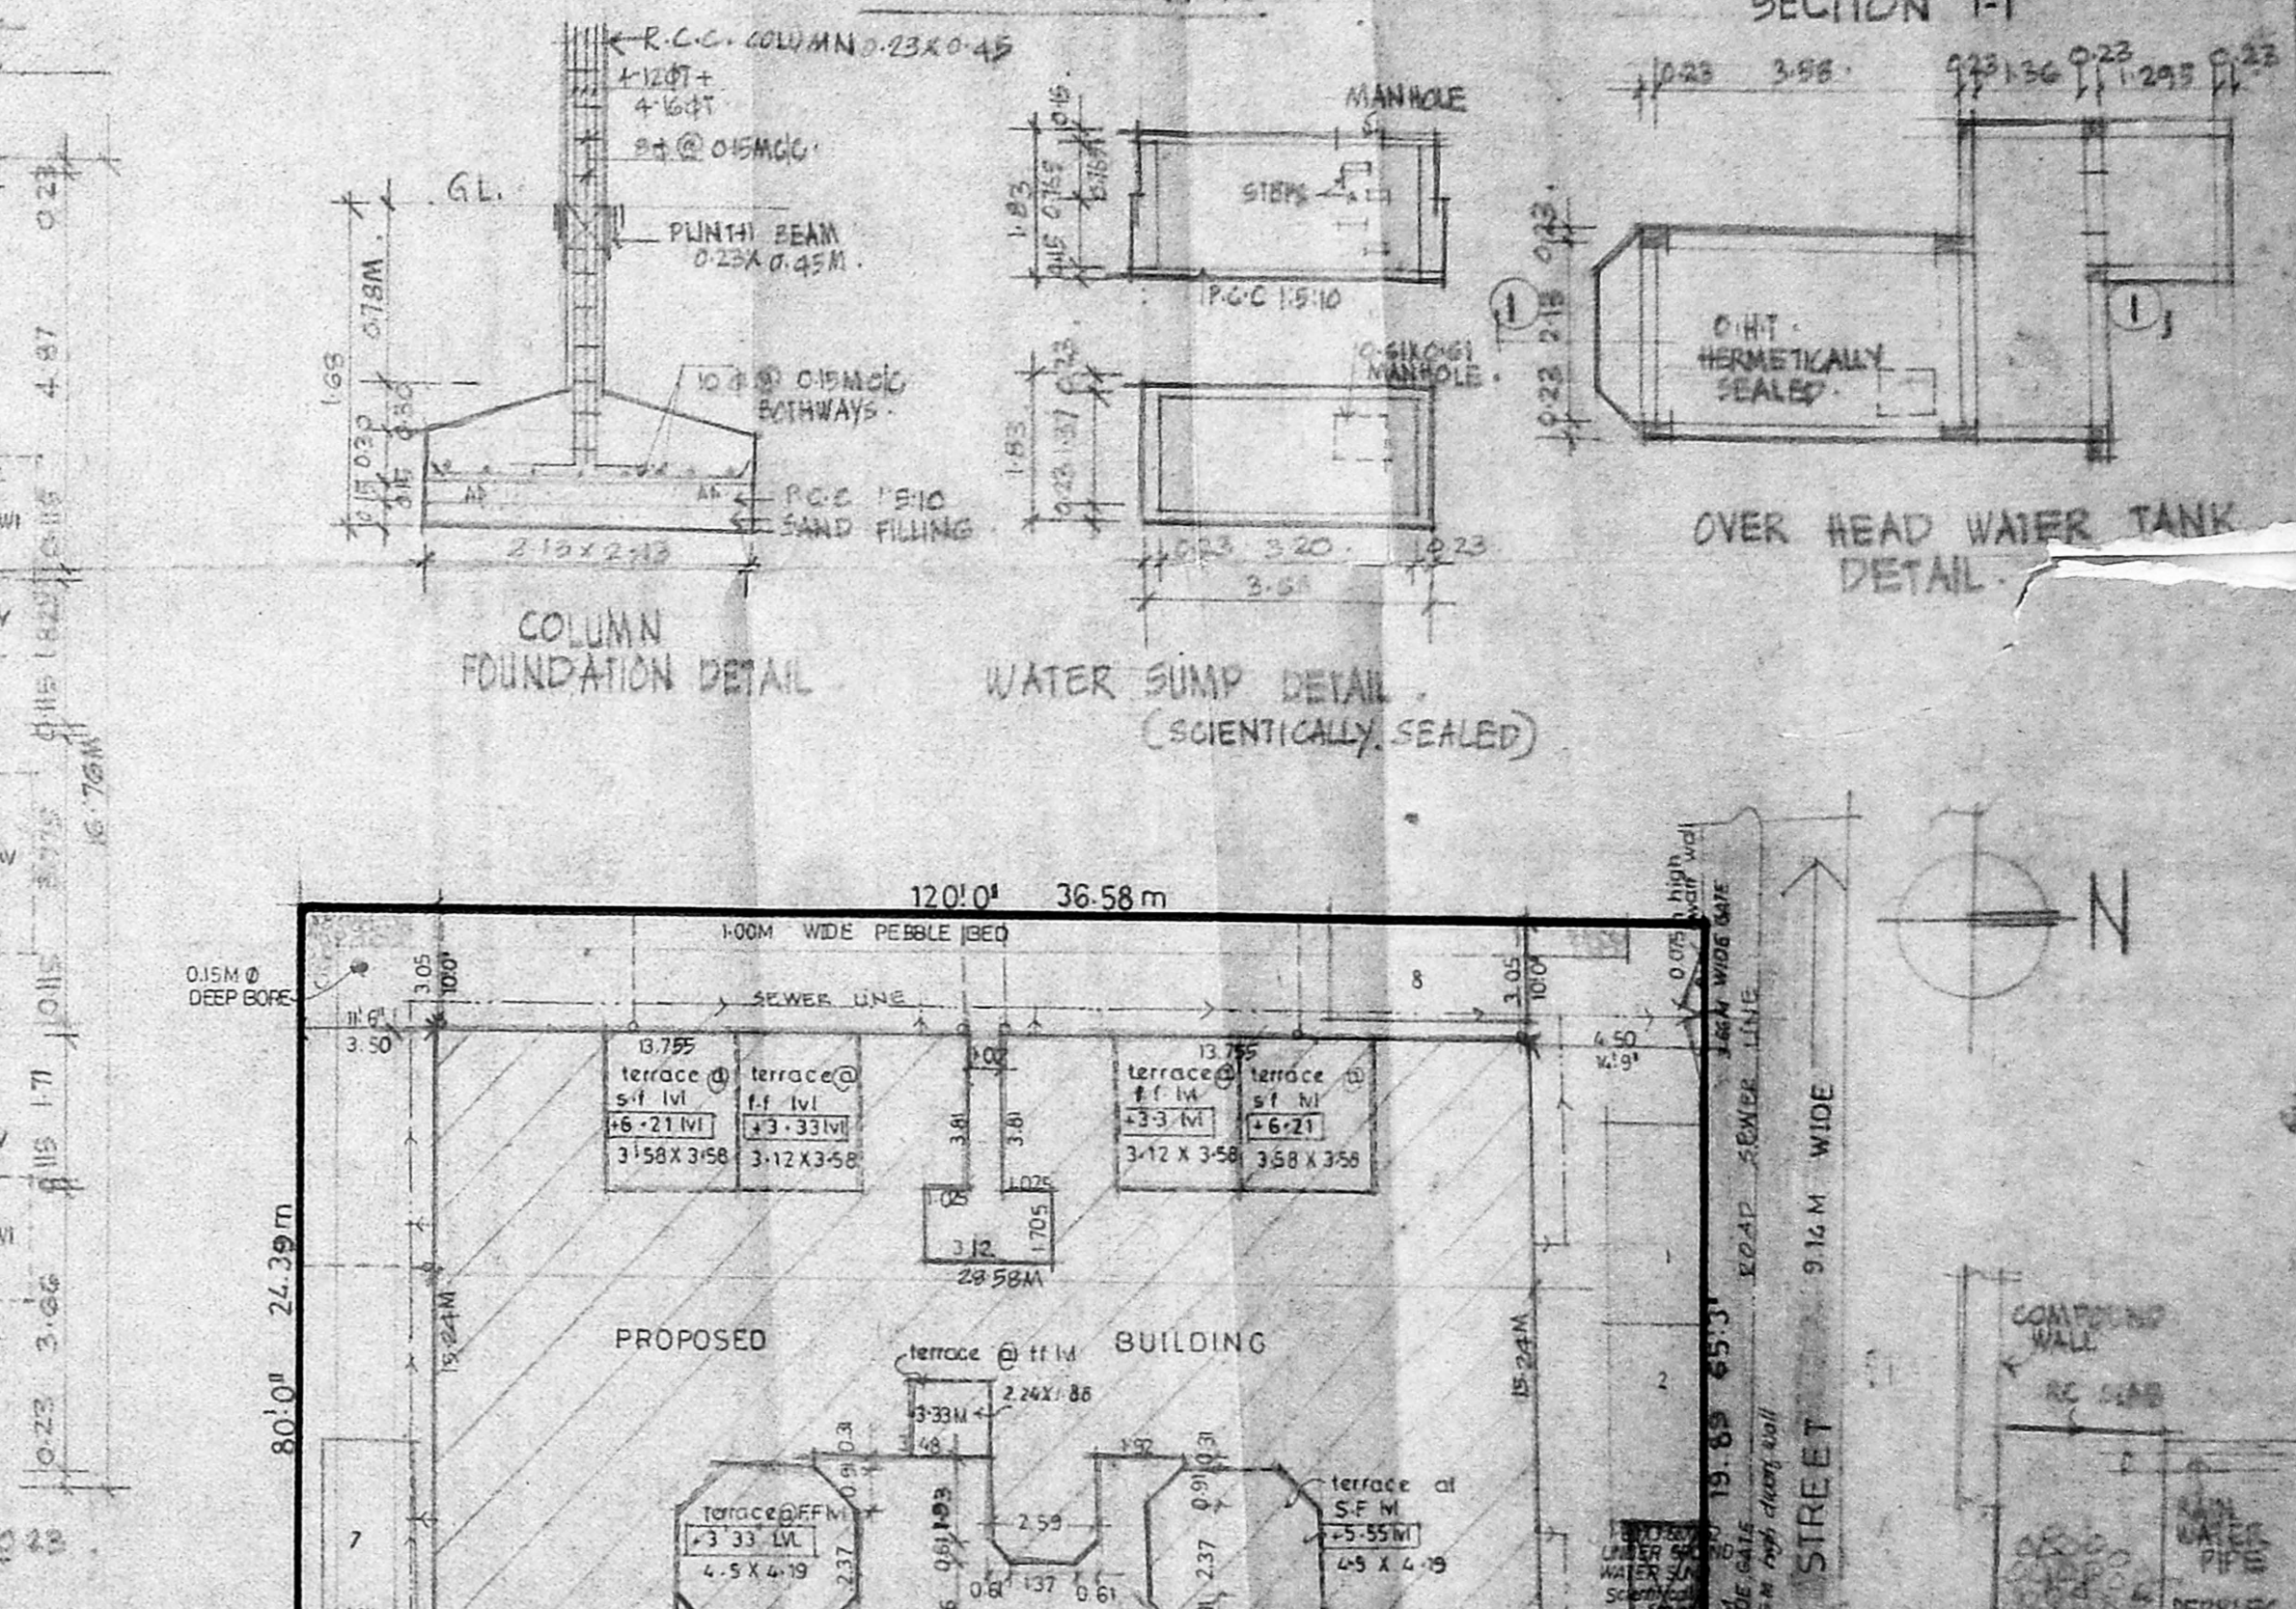

SITE PLAN

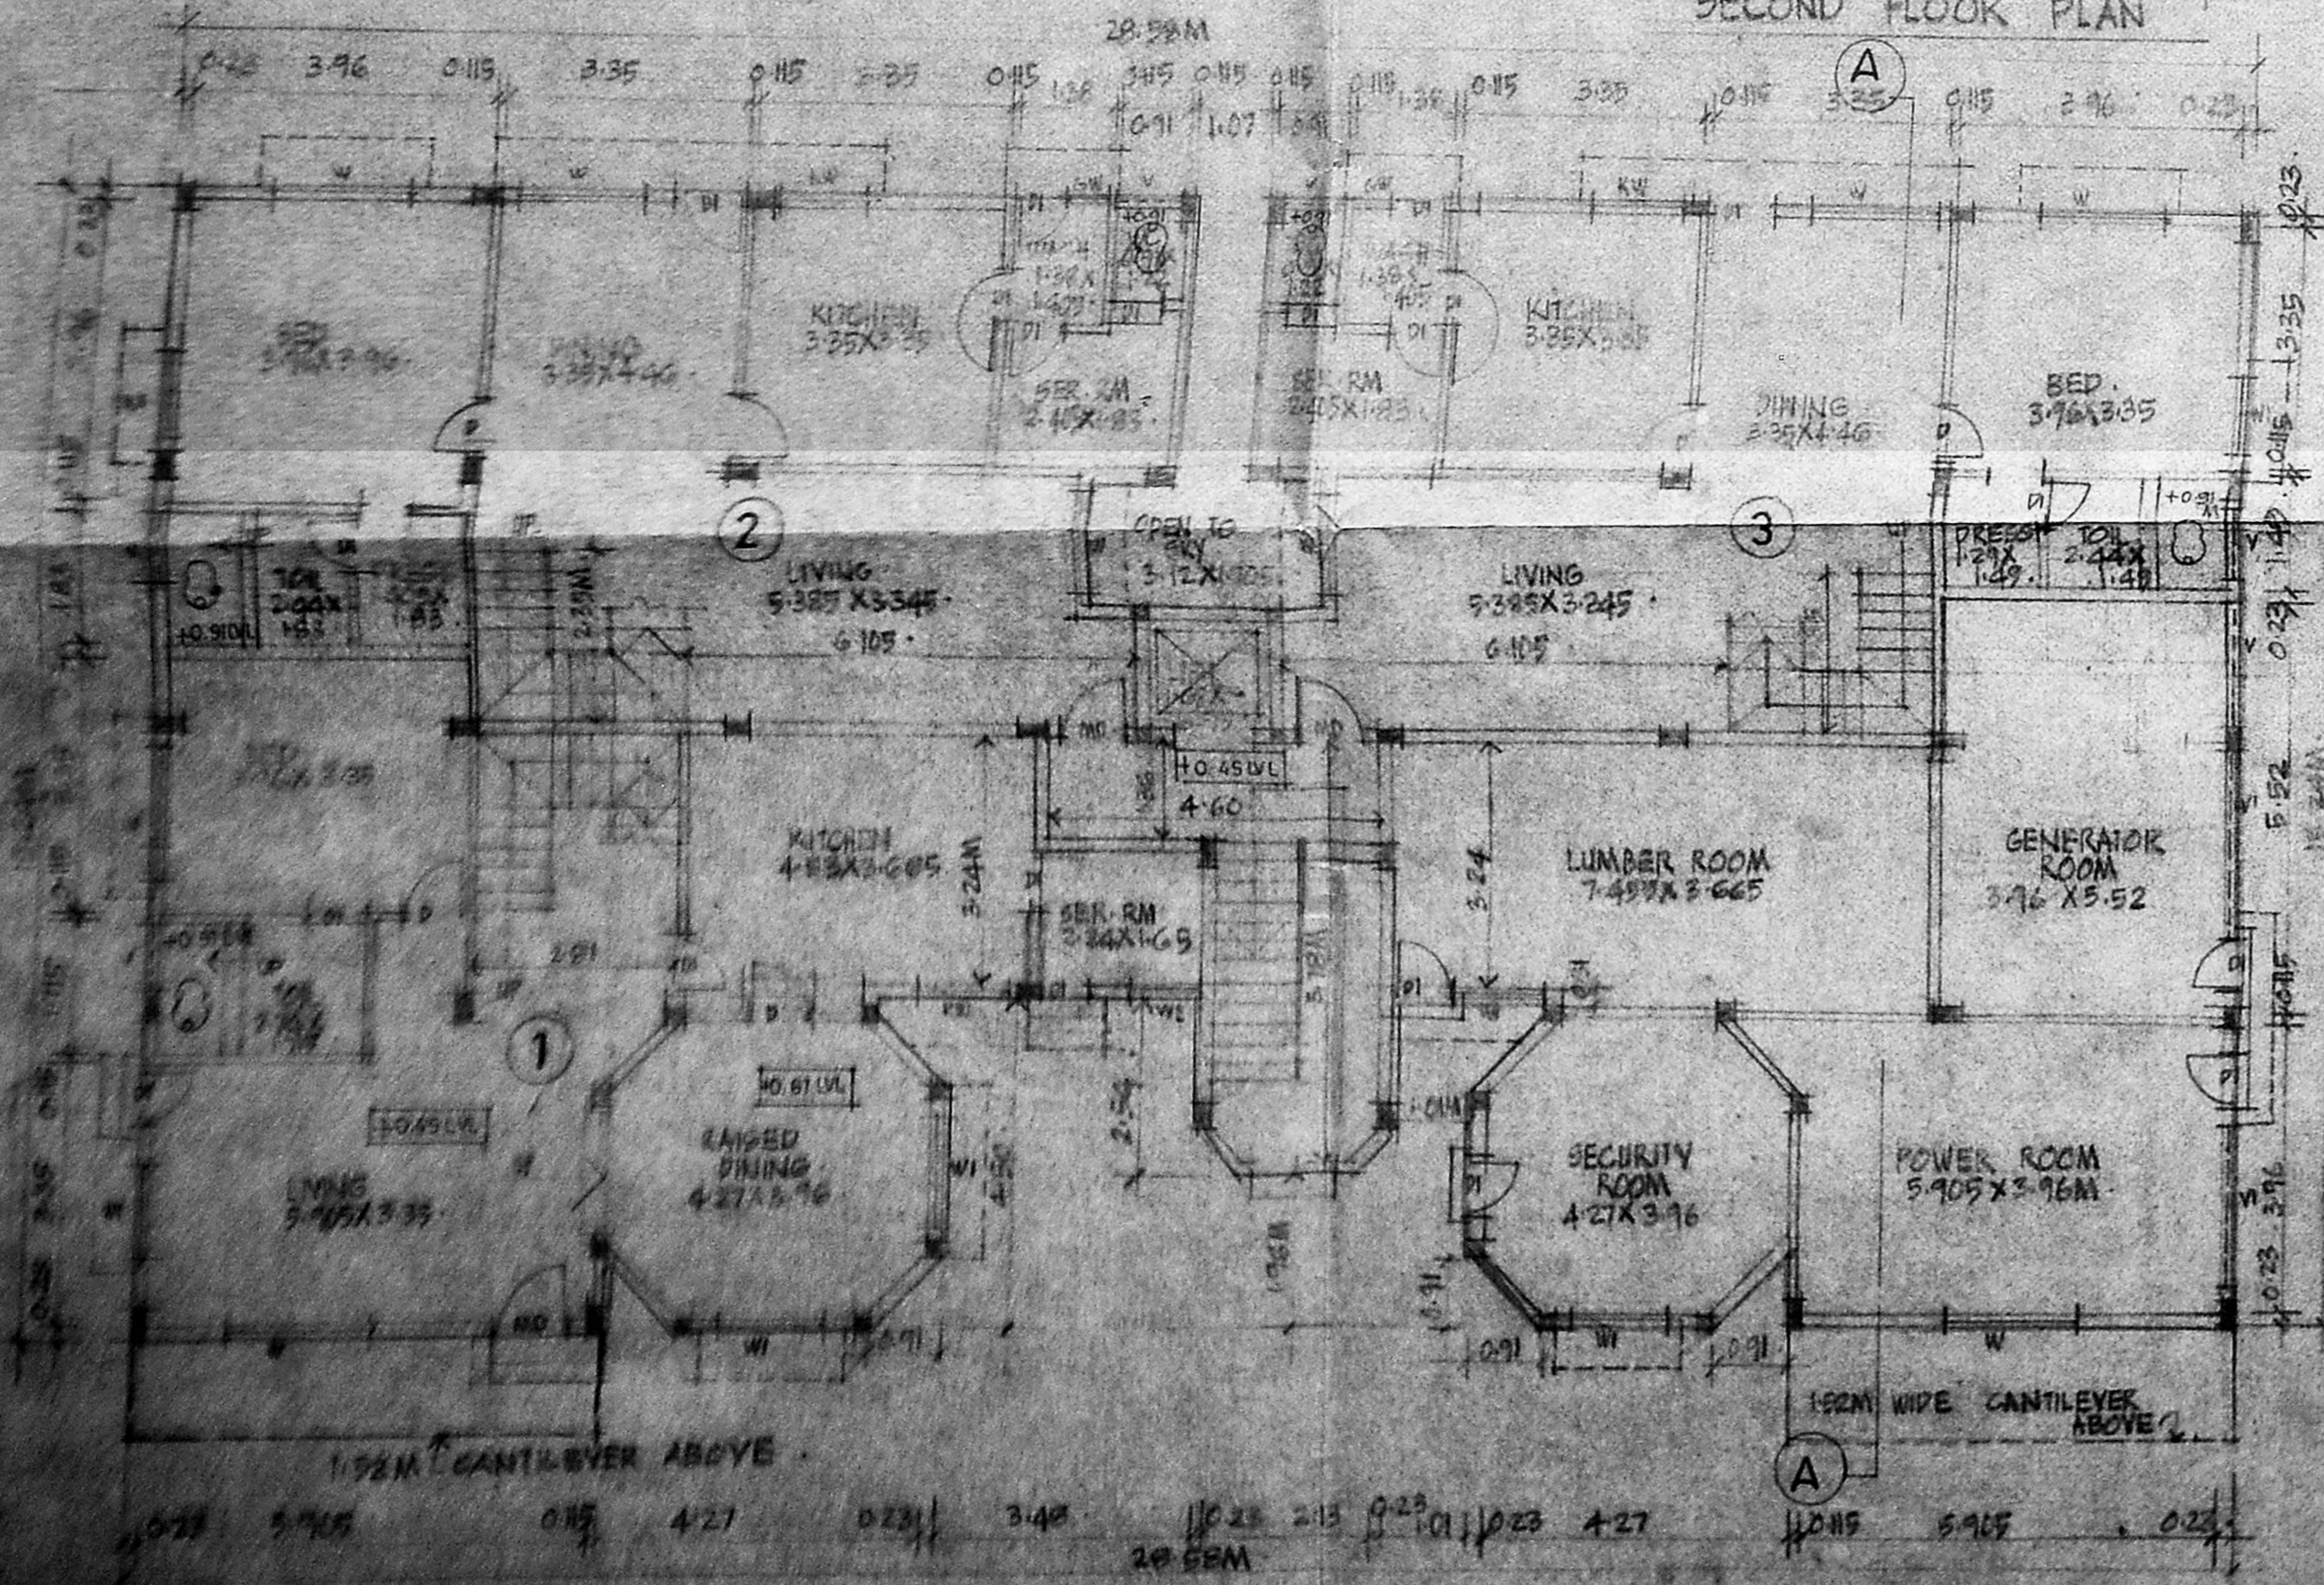

GROUND FLOOR PLAN

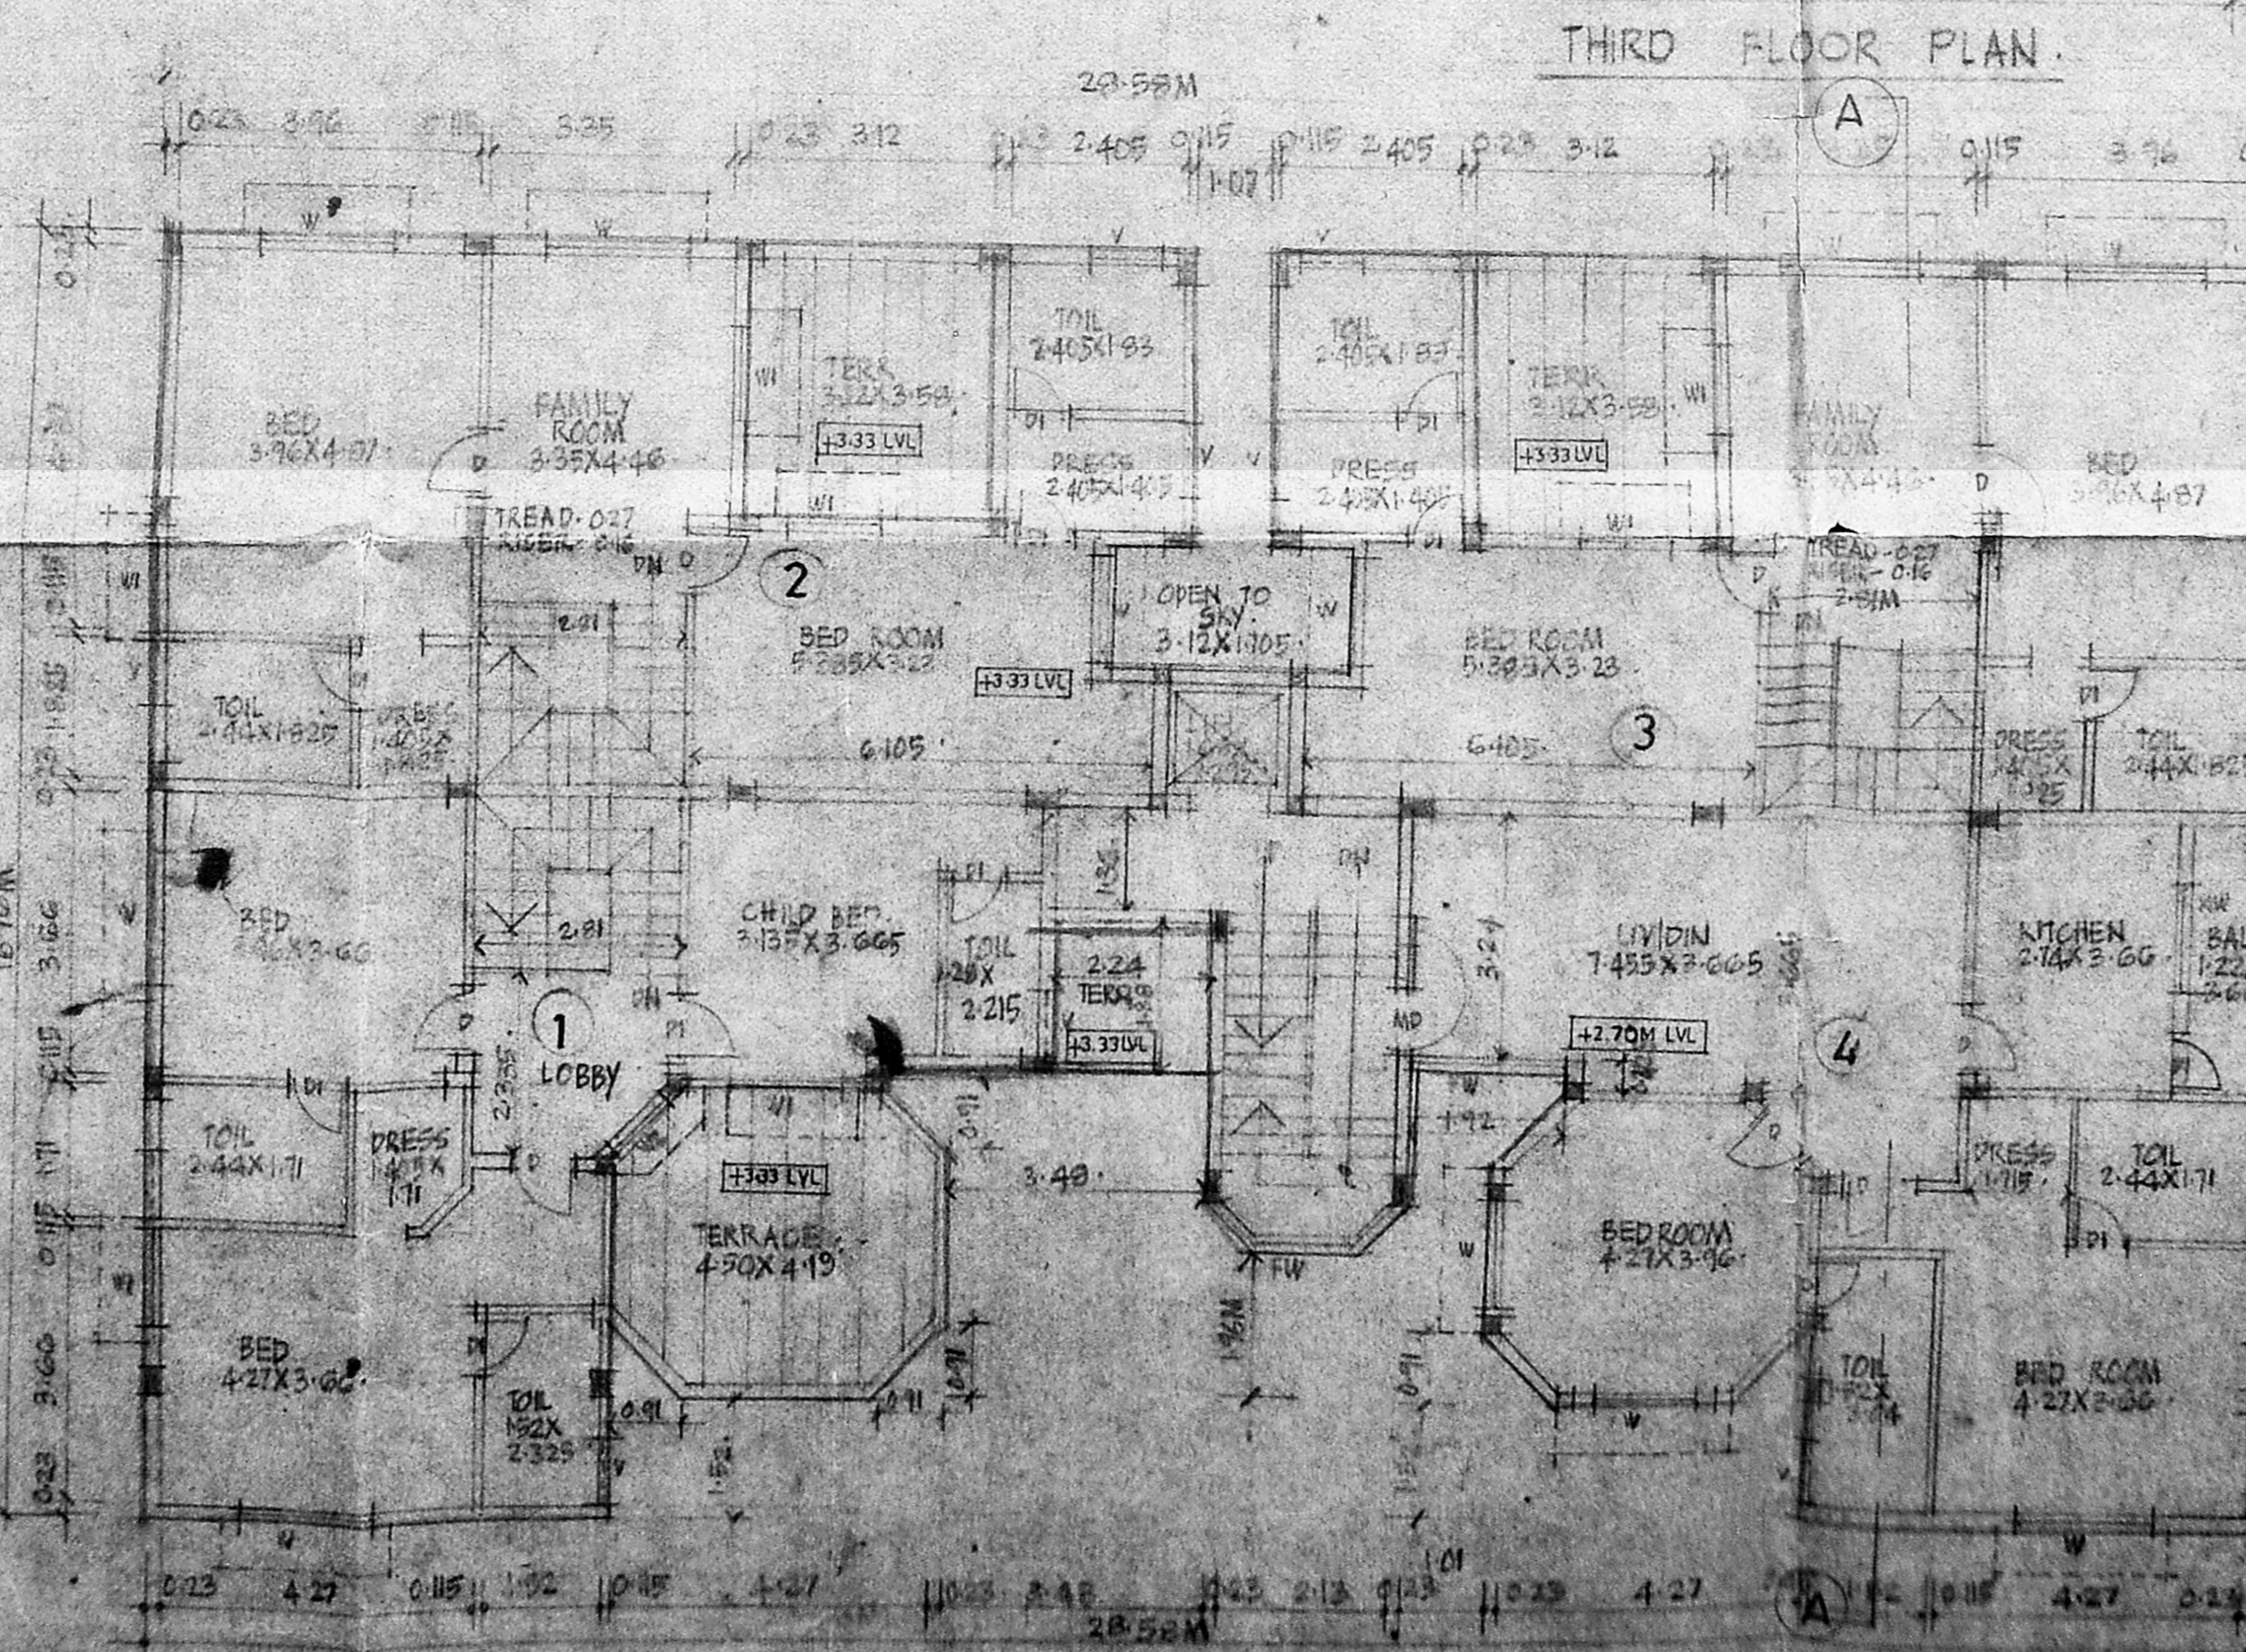

FIRST FLOOR PLAN

PROPOSED RESIDENTIAL FLATS AT DOOR NO-1 S-NO 91/62
BLOCK NO-9, TEMPLE STREET, KILPAUK, MADRAS 10
DIV NO-70.

<p>ALL DIMENSIONS ARE IN METERS</p> <p>DATE: 11.10.62</p> <p>SCALE: 1:100</p>	<p>AREA STATEMENT:</p> <p>PLOT AREA: 3500.00 SQ FT OR 321.45 SQ M</p> <p>GROUND FLOOR AREA:</p> <p>FLAT-1 - 98.22 FLAT-3 88.37</p> <p>FLAT-2 - 92.35 COMMON AREA-21.78</p> <p>TOTAL AREA- 300.72 SQ M</p>	<p>Moham. Ramachandran</p> <p>SIGNATURE OF OWNER:</p> <p>P. RAVI</p> <p>P. RAVI ARCHITECTS (P) LTD P. RAVI ARCHITECTS AND ENGINEERS REGD ARCHITECTS-INTERIOR DESIGNERS & REGD VALUERS 22, SECOND CROSS, VI ELAYANMAN COUPLY, MADRAS-600 006</p>
<p>LEGEND</p> <p>ND - MAIN FLOOR - 1.00 X 2.13</p> <p>D - DOOR - 0.91 X 2.13</p> <p>DI - DOOR - 0.70 X 2.13</p> <p>W - WINDOW - 1.92 X 1.36</p> <p>VI - WINDOW - 1.22 X 1.36</p> <p>V - VENTILATOR - 0.91 X 0.91</p> <p>KW - KITCHEN WINDOW - 1.22 X 0.91</p> <p>WR - WINDOW - 0.91 X 1.22</p> <p>FR - FRENCH WINDOW - 1.92 X 0.91</p> <p>VI - VENTILATOR - 0.61 X 0.61</p>	<p>FIRST FLOOR:</p> <p>FLAT-1 - 102.125 FLAT-4 - 78.845</p> <p>FLAT-2 - 84.154 COMMON AREA - 22.03</p> <p>FLAT-3 - 84.84</p> <p>TOTAL - 329.895</p>	<p>SECOND FLOOR:</p> <p>FLAT-5 - 154.25</p> <p>FLAT-6 - 153.815</p> <p>TOTAL - 308.065</p>
<p>THIRD FLOOR:</p> <p>FLAT-7 - 194.25</p> <p>FLAT-8 - 193.815</p> <p>TOTAL - 388.065</p>	<p>TOTAL BUILT UP AREA - 1025.025 SQ M</p> <p>FLOOR COVERAGE - 29.27%</p> <p>SERVICE AREA IN GR FLOOR - 41.11%</p> <p>7.2% OF TOTAL BUILT UP AREA</p>	<p>22, SECOND CROSS, VI ELAYANMAN COUPLY MADRAS-600 006</p>