



ELEVATION


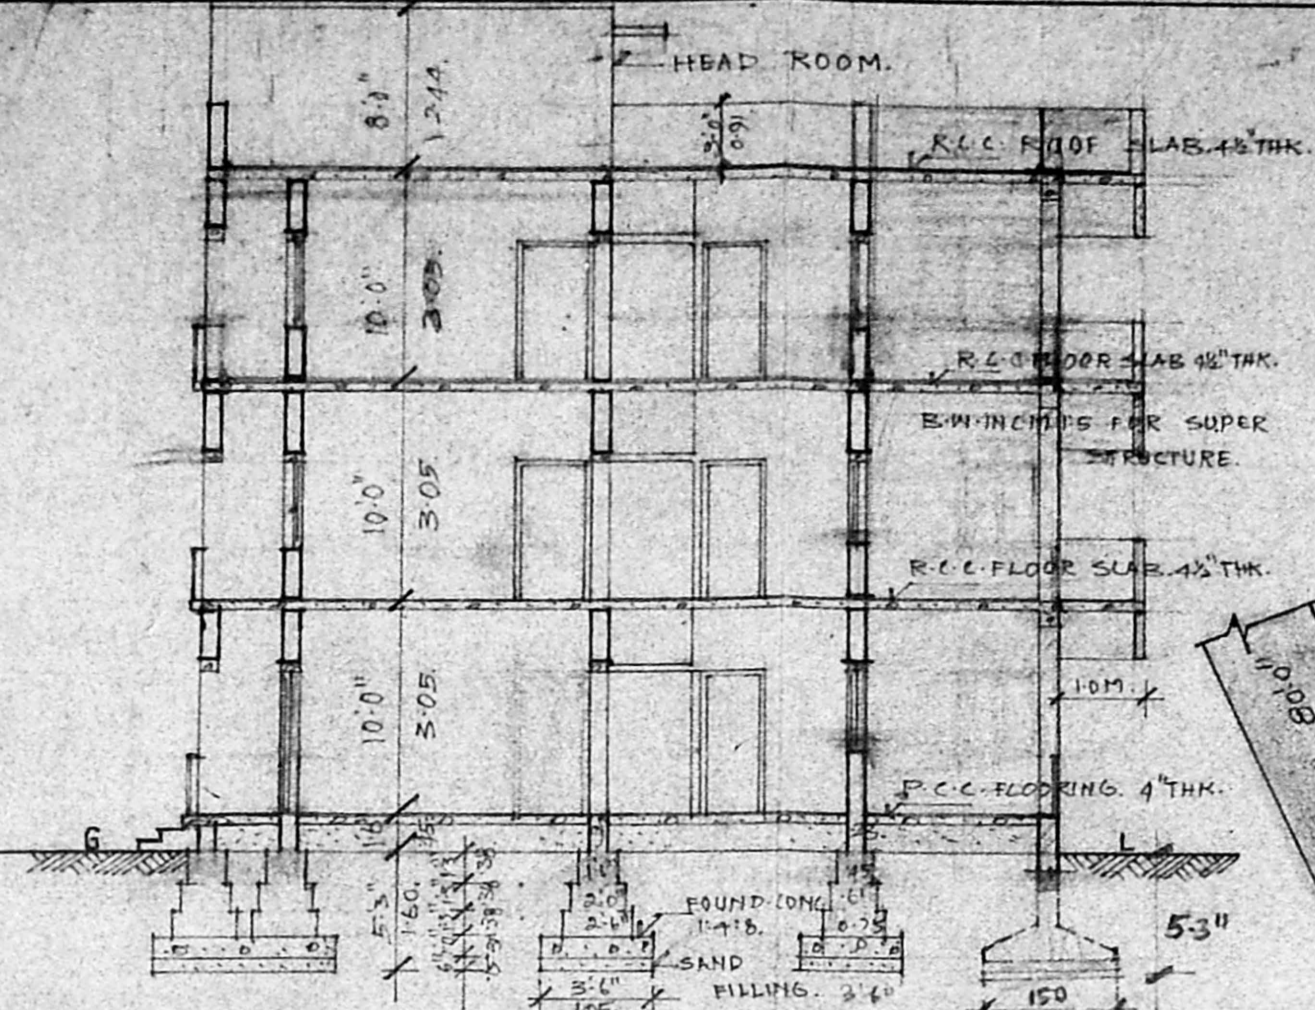


SECTION ON (B) (A)

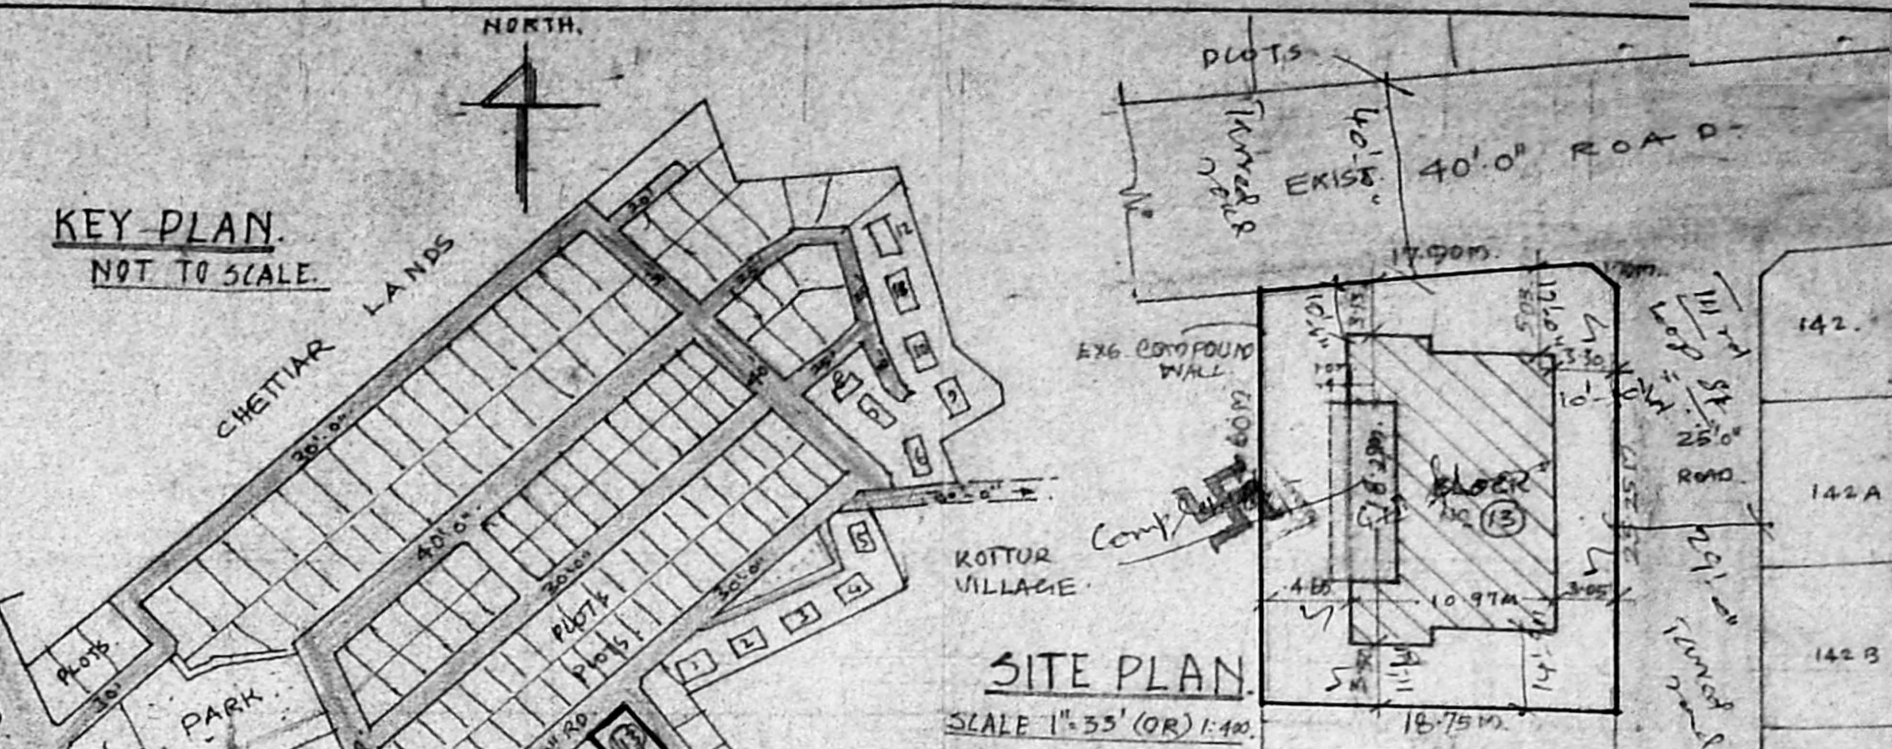


KEY-PLAN
NOT TO SCALE

SITE PLAN
SCALE 1"=33' (OR) 1:110

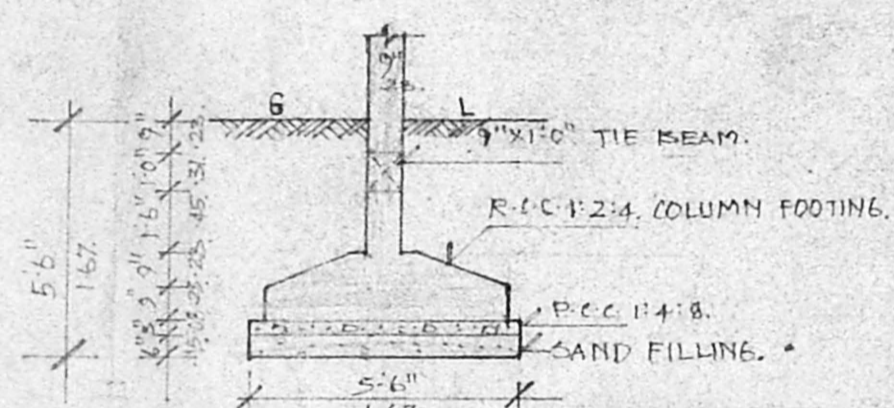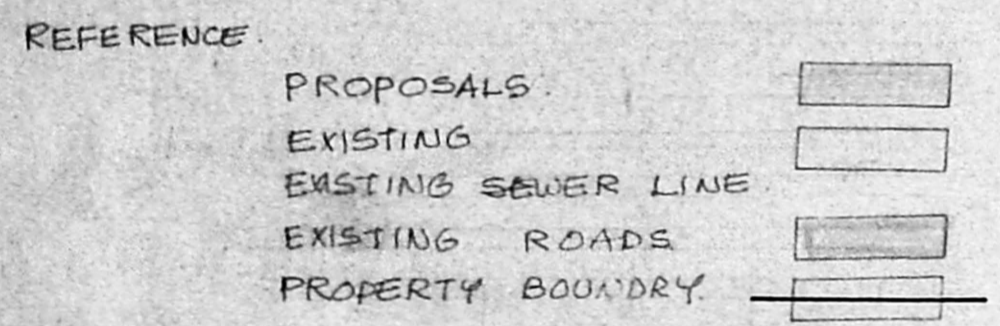

DETAILS OF PRO COLUMN FOOTING
SCALE: 1 INCH = 4 FEET (1:50)

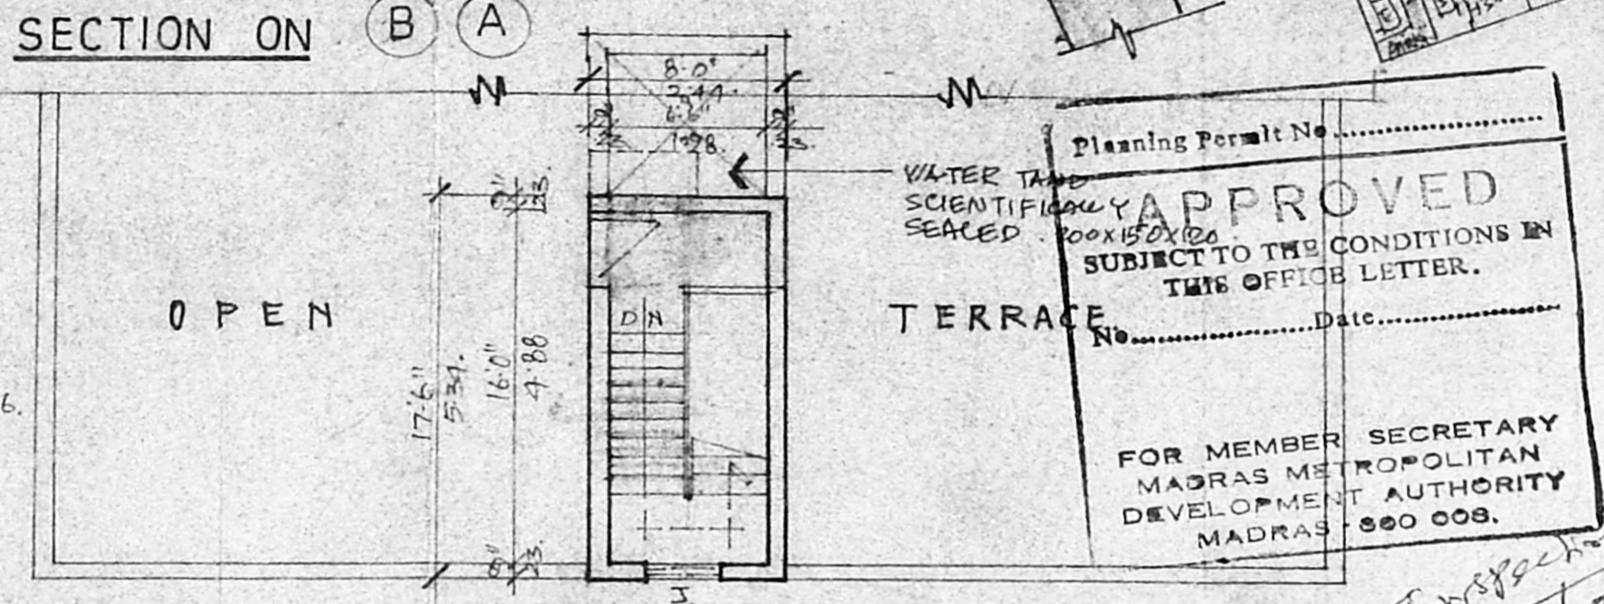

TERRACE FLOOR PLAN

Planning Permit No.
APPROVED
 SUBJECT TO THE CONDITIONS IN THIS OFFICE LETTER.
 No. Date.
 FOR MEMBER SECRETARY
 MADRAS METROPOLITAN
 DEVELOPMENT AUTHORITY
 MADRAS-600 008.

SCHEDULE OF JOINERY		FEET	METRE.
D	DOOR IN VENT. WORK	3'-0" X 6'-6"	0.91 X 1.98
D ₁	DOOR IN VENT. WORK	2'-6" X 6'-6"	0.75 X 1.98
W	WINDOW	3'-0" X 9'-0"	0.91 X 2.72
W ₁	WINDOW	2'-0" X 4'-0"	0.61 X 1.22
W ₂	WINDOW	2'-0" X 3'-6"	0.61 X 1.05
V	VENTILATOR	3'-0" X 2'-0"	0.91 X 0.61
I	JOLLEY WORK	3'-0" X 1'-0"	0.91 X 0.30
AREA STATEMENT		SQ.FT.	SQ.MT.
AREA OF THE EXTB. BUILDING IN 6 FLOOR.		1765.00	164.15
AREA OF THE EXTB. BLDG. IN 6 FLOOR.		282.00	26.23
AREA OF THE PRO. ADDN. IN 6 FLOOR.		1765.00	164.15
AREA OF THE EXTB. BLDG. IN 3 FLOOR.		399.00	37.08
AREA OF THE PRO. ADDN. IN 3 FLOOR.		1765.00	164.15
AREA OF THE HEAD ROOM [EXTB.].		140.00	13.07
		6515.00	605.48 M²

SPECIFICATIONS

FOUNDATION WITH R.C.C. 1:2:4 FOOTING WITH B.W. IN CM. 1:5 SUPER STRUCTURE WITH B.W. IN CM. 1:5 AND PLASTERED WITH CM. 1:5.

ROOF SLABS, BEAMS, COLUMNS, UNTELTS-SUNSHADE WITH R.C.C. 1:2:4 MIX.


ROOF FINISHING WITH HYD PRESSED TILE OVER W. COURSE.

FLOOR FINISHING WITH MOSAIC TILE IN CM. 1:3.


FLOORING, CONC. WITH R.C.C. 1:4:8.

ALL WOOD WORKS WITH TEAK WOOD.


PROPOSED ADDITIONS TO EXISTING MIDDLE INCOME GROUP. FLATS (BLOCK. 13) AT KOTTUR PURAM HOUSING SCHEME TAMIL NADU HOUSING BOARD. MADRAS.

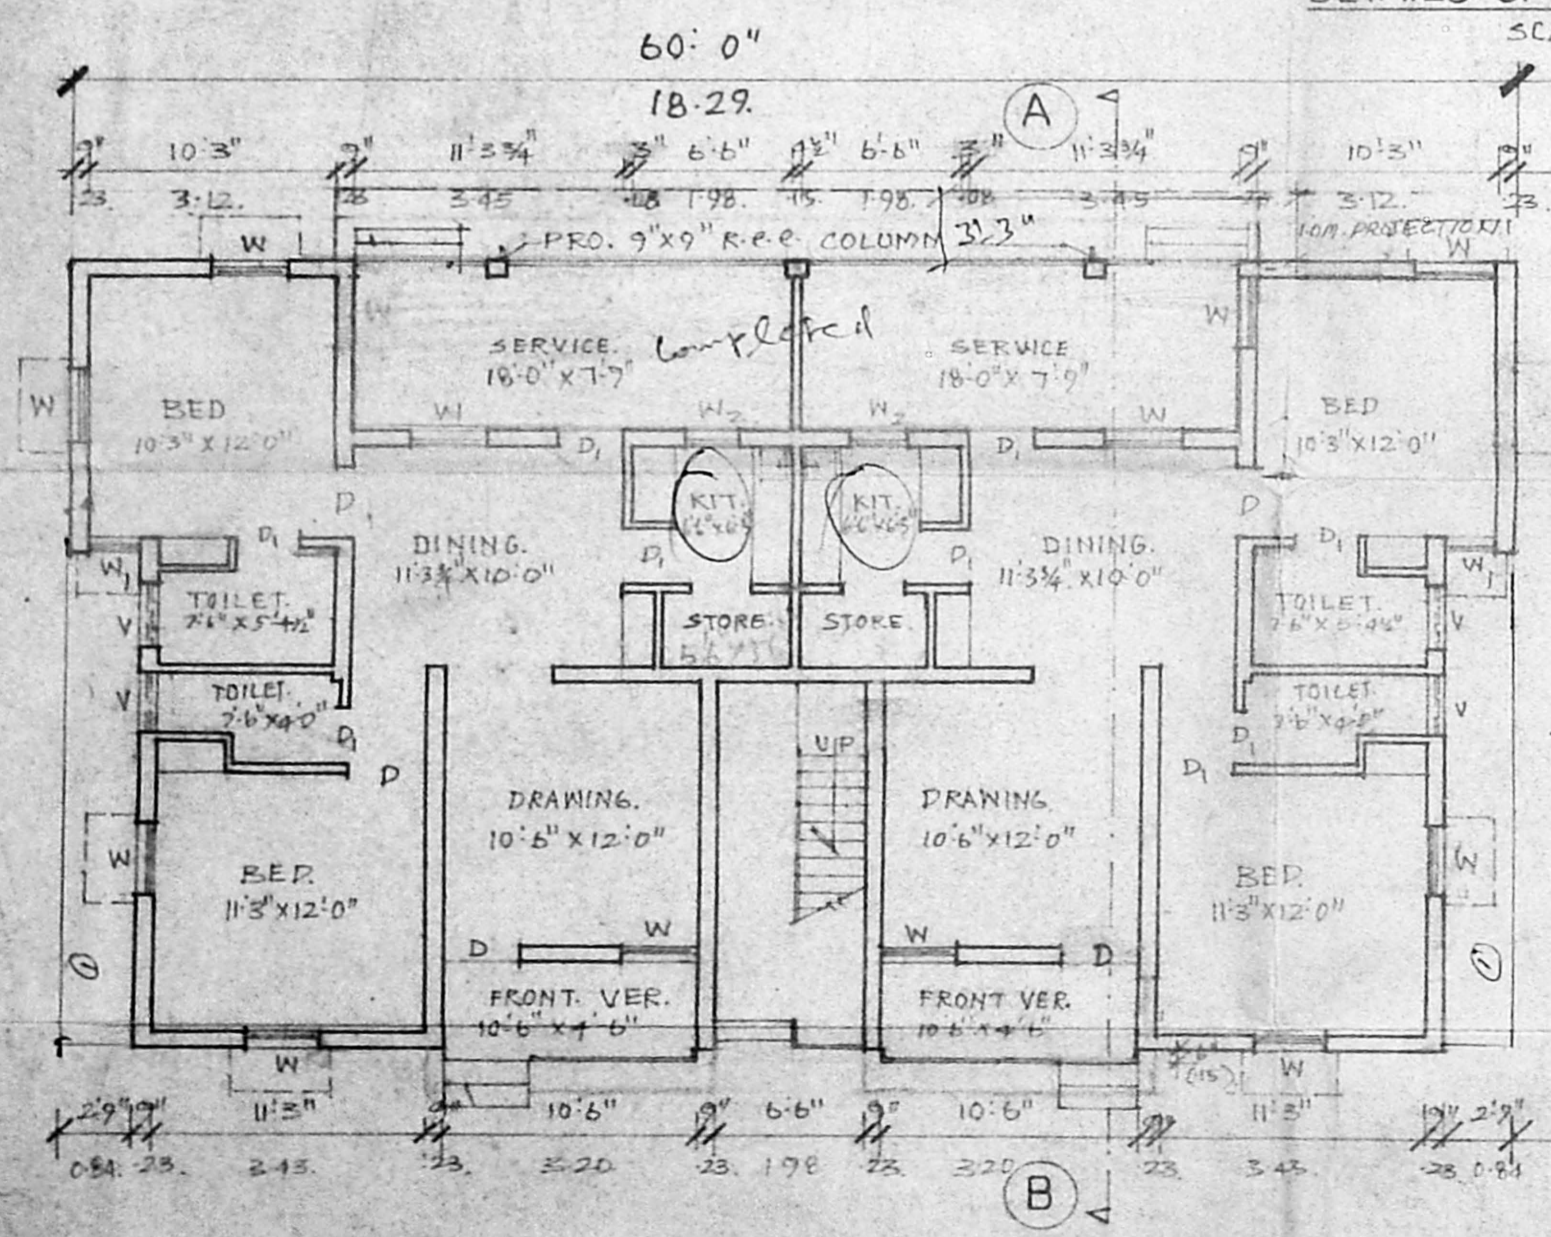

GROUND FLOOR PLAN.

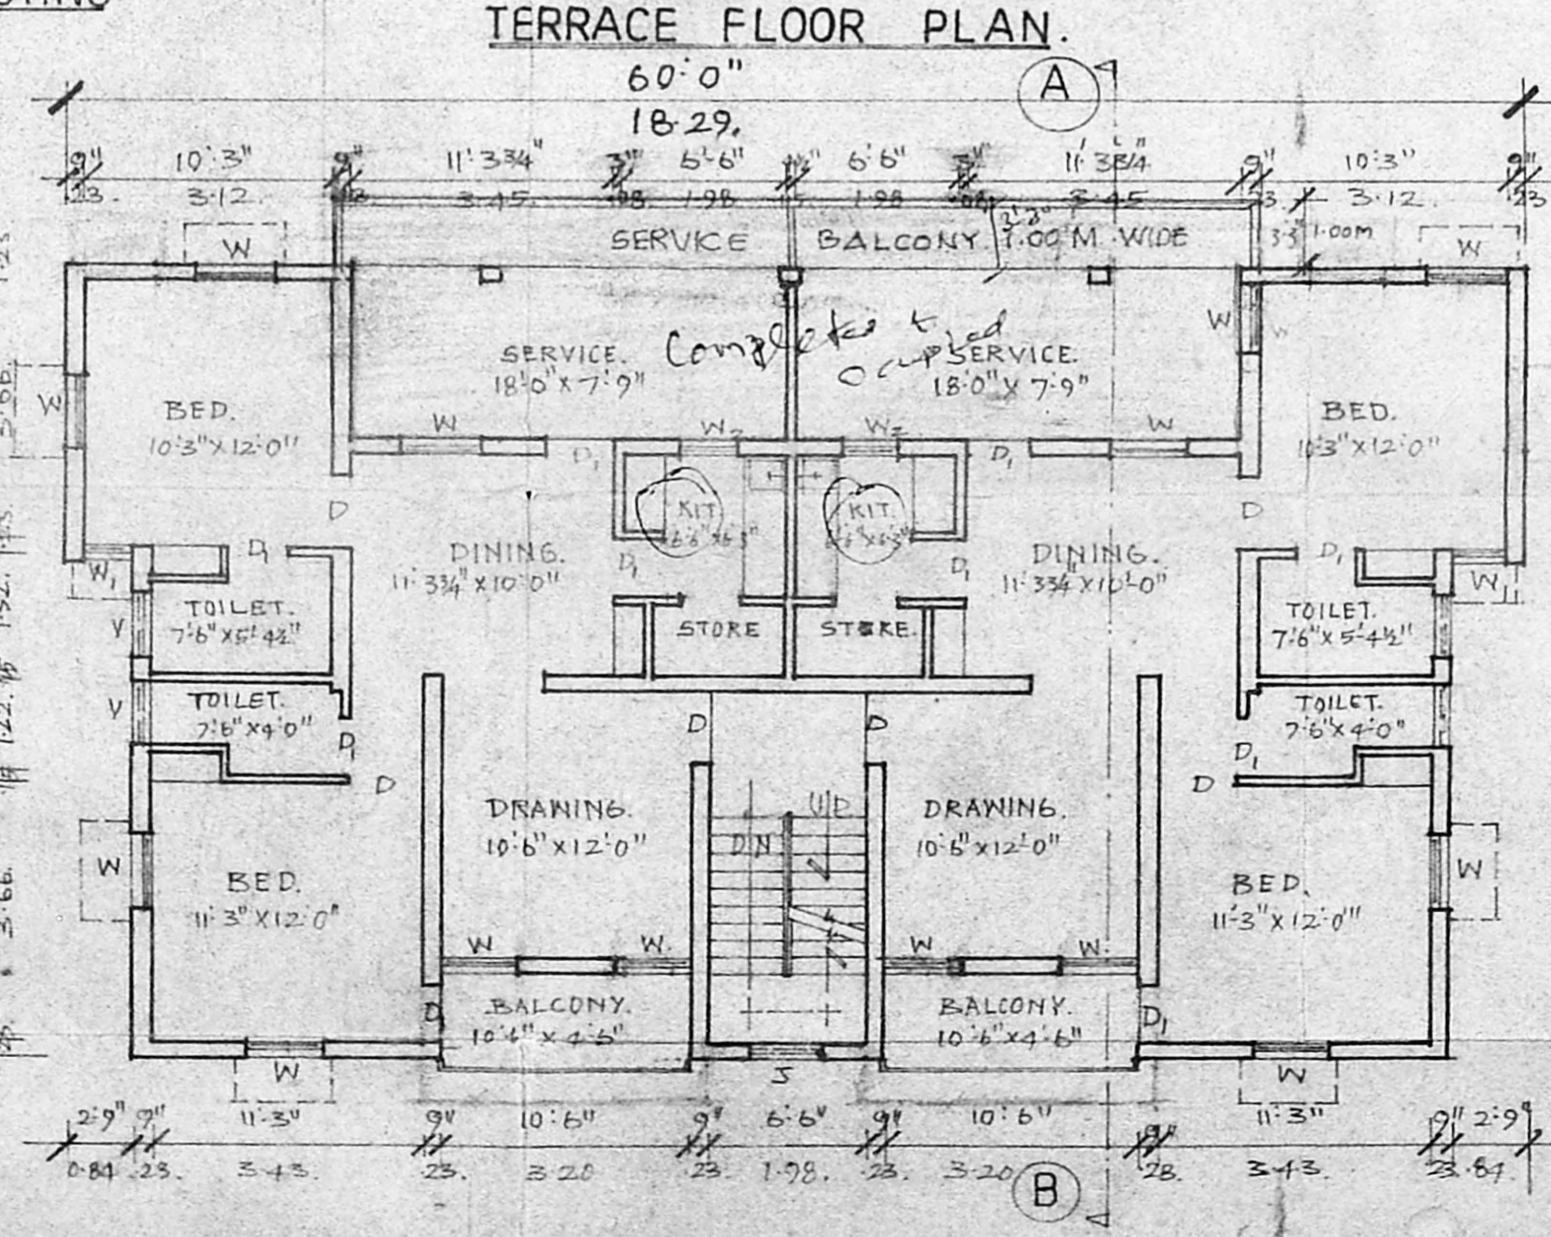

TYPICAL FLOOR PLAN (FIRST & SECOND FLOOR)

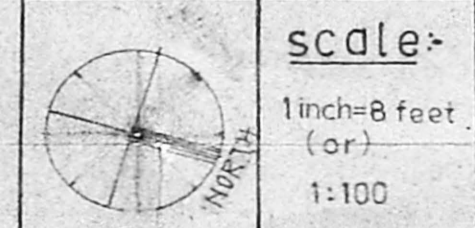

scale-
1 inch = 8 feet (or) 1:100

1. [Signature]
2. [Signature]
3. [Signature]
4. [Signature]
5. [Signature]
6. [Signature]

M. SETHU, ARCH. M.C.A.
 Council of Architecture Registration Number: CA 87 10529
 Licenced Surveyor Corporation of Madras: RA 127 37.
 153, THIRUVALLUVAR SALAI, KAMARAJ NAGAR, THIRUVANMIYUR, MADRAS-600 041.

OWNER. LICENSED SURVEYOR.