



194 Revised Plan
 Dt. 25.07.94

MMDA B/P/PA NO. /
 C. No. B2/6300/44
 PART II 1/a
 2007/44


D.P.

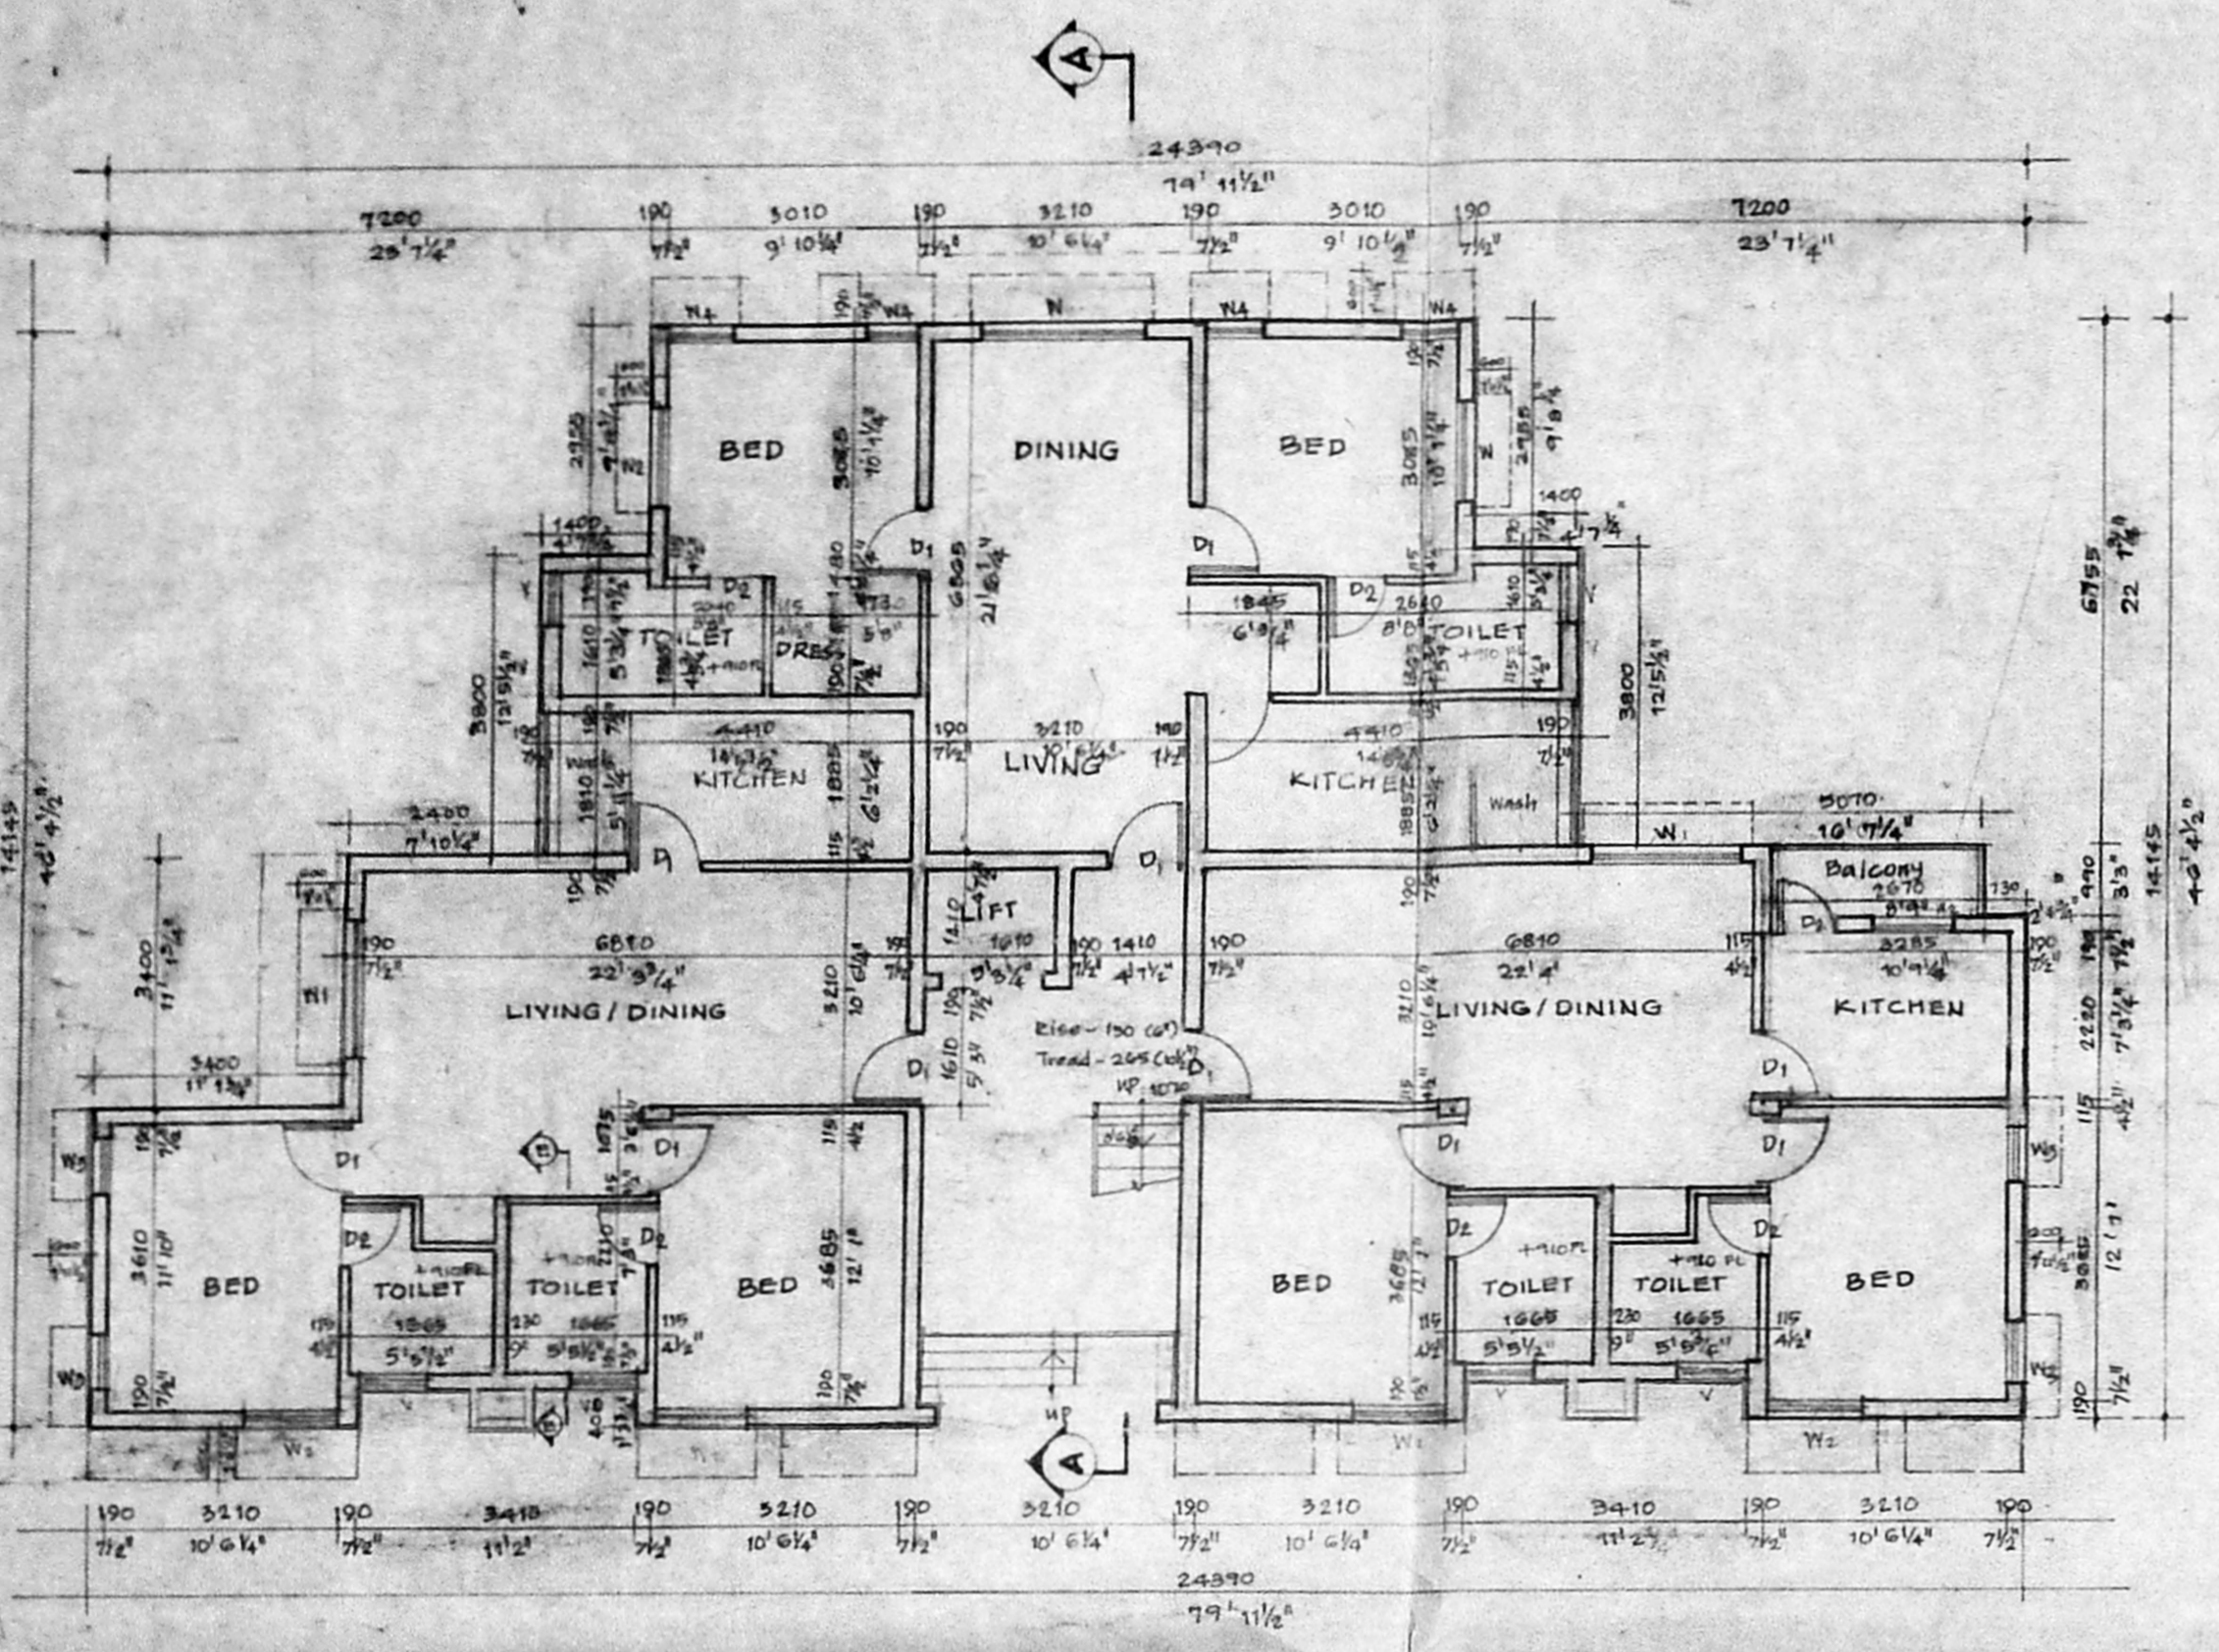

GROUND FLOOR PLAN

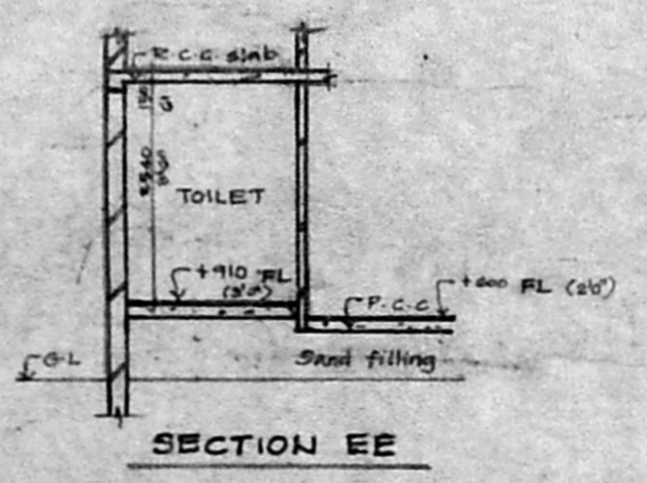

SECTION EE

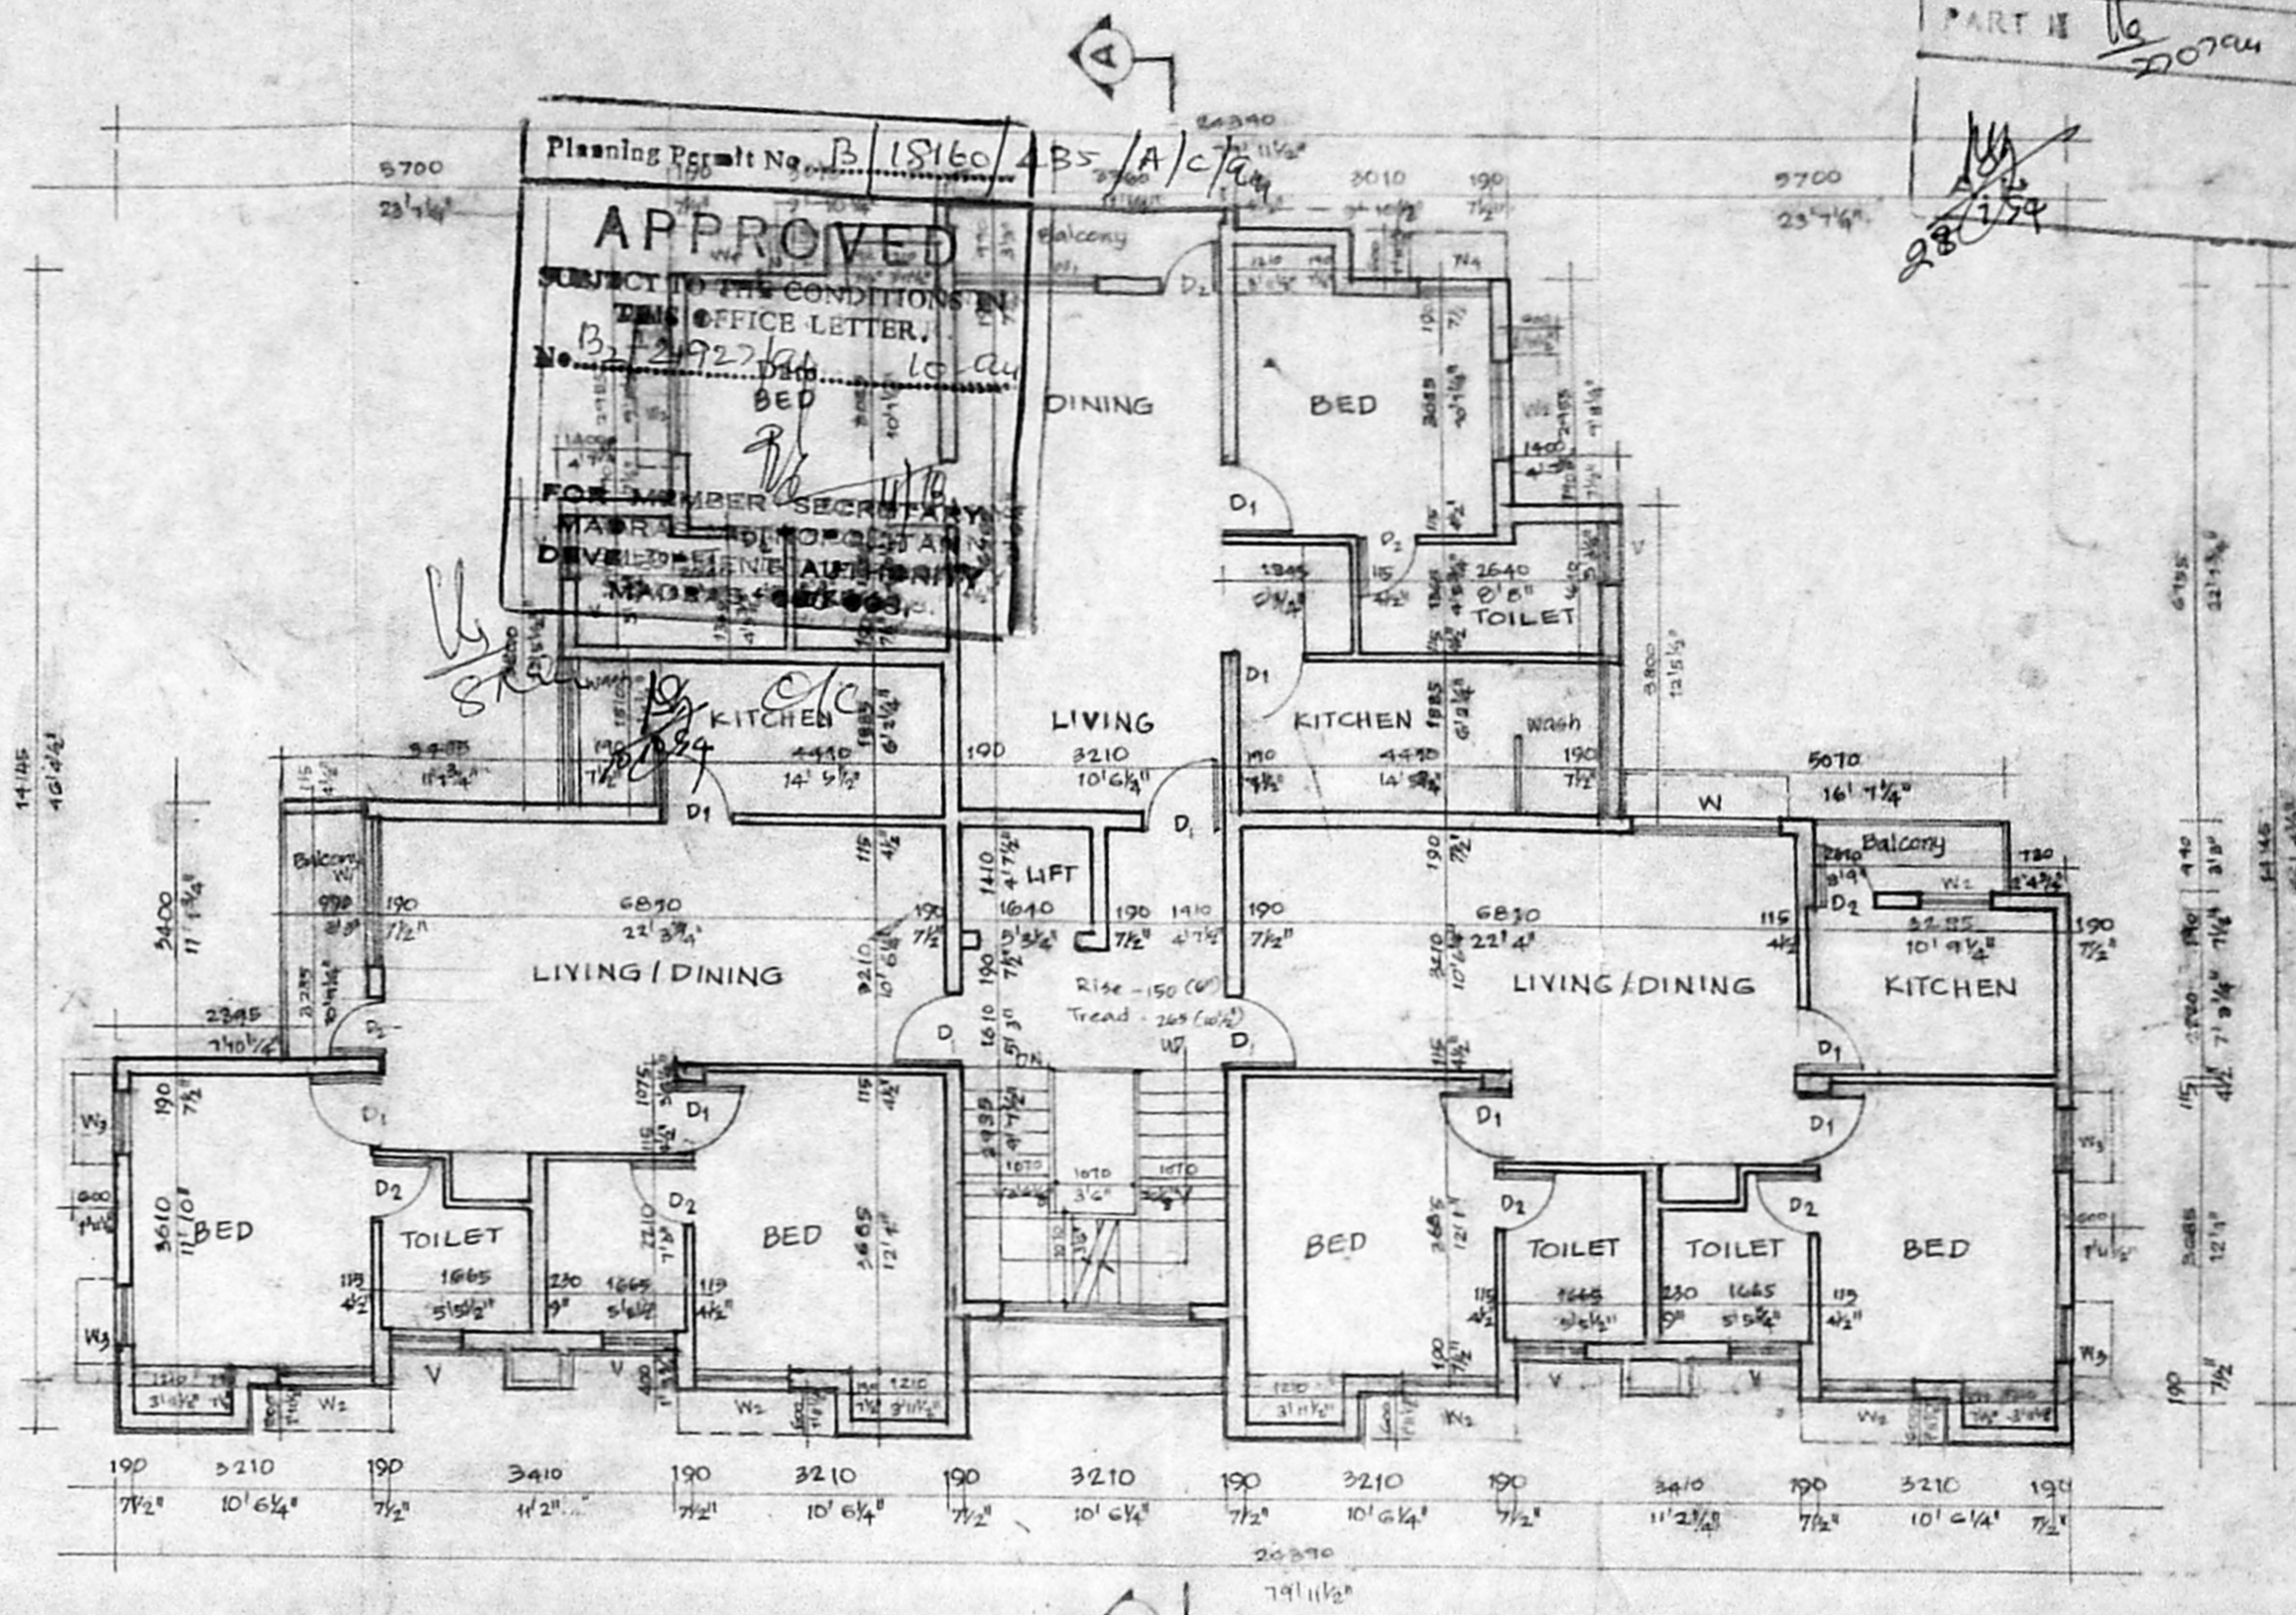

FIRST FLOOR PLAN

PROPOSED CONSTRUCTION OF RESIDENTIAL APARTMENT AT T.S. NO 14
 BLOCK NO 25 DIV NO OLD 109/NEW 118. ZONE NEW 8. OLD 7C PULIYUR VILLAGE
 NO 2. 1ST MAIN ROAD. TRUSTPURAM, KODAMBAKKAM, MADRAS. 24.

OWNER'S SIGNATURE/POWER OF ATTORNEY

V.V. Sarma

V.V. SARMA.
 POWER AGENT:
 ASHOK LEYLAND PROPERTIES LTD.


ARCHITECTS SIGNATURE

Anuradha N. Rao



M. RACHAN. RAO,
 ARCHITECT CA 50/12787
 41/A, KAVERI SALAI,
 HALAKSHETRA COLONY EXTN,
 MADRAS - 600 090.

ANURADHA N. RAO
 ARCHITECT CA/90/12787

NO	DATE	REVISIONS	NO	DATE	TO WHOM ISSUED
TITLE					JOB NO
GROUND & FIRST FLOOR PLAN.					
COMMISSION					DATE 14.3.94
					SCALE 1:100
					DRAWN BY K. K.
					CHECKED BY
AR	GS	01	ARCHITECTS		
			APRObuild H. 41R, Kaveri Salai Halakshetra Colony Extension Madras - 600 090 Ph. 41 44 79		

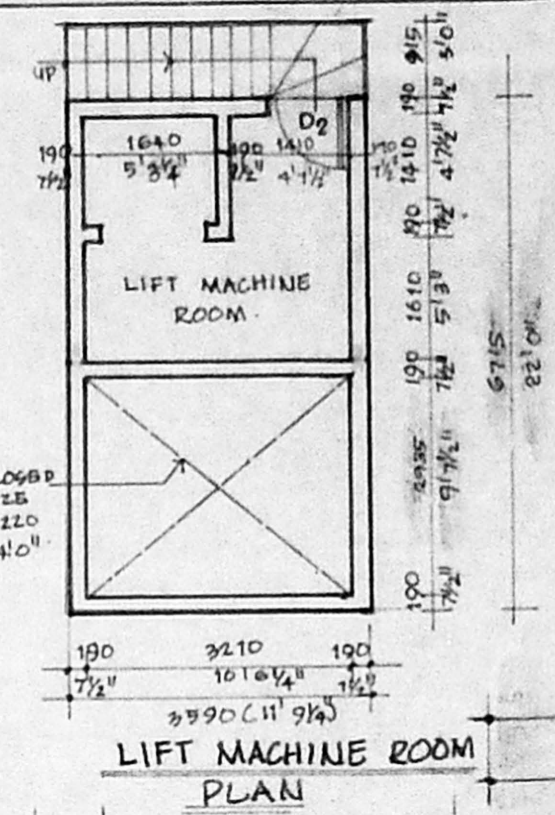

HERMATICALLY CLOSE WATER TANK OF SIZE 5210 X 9200 X 1220 10164 X 10164 X 4100

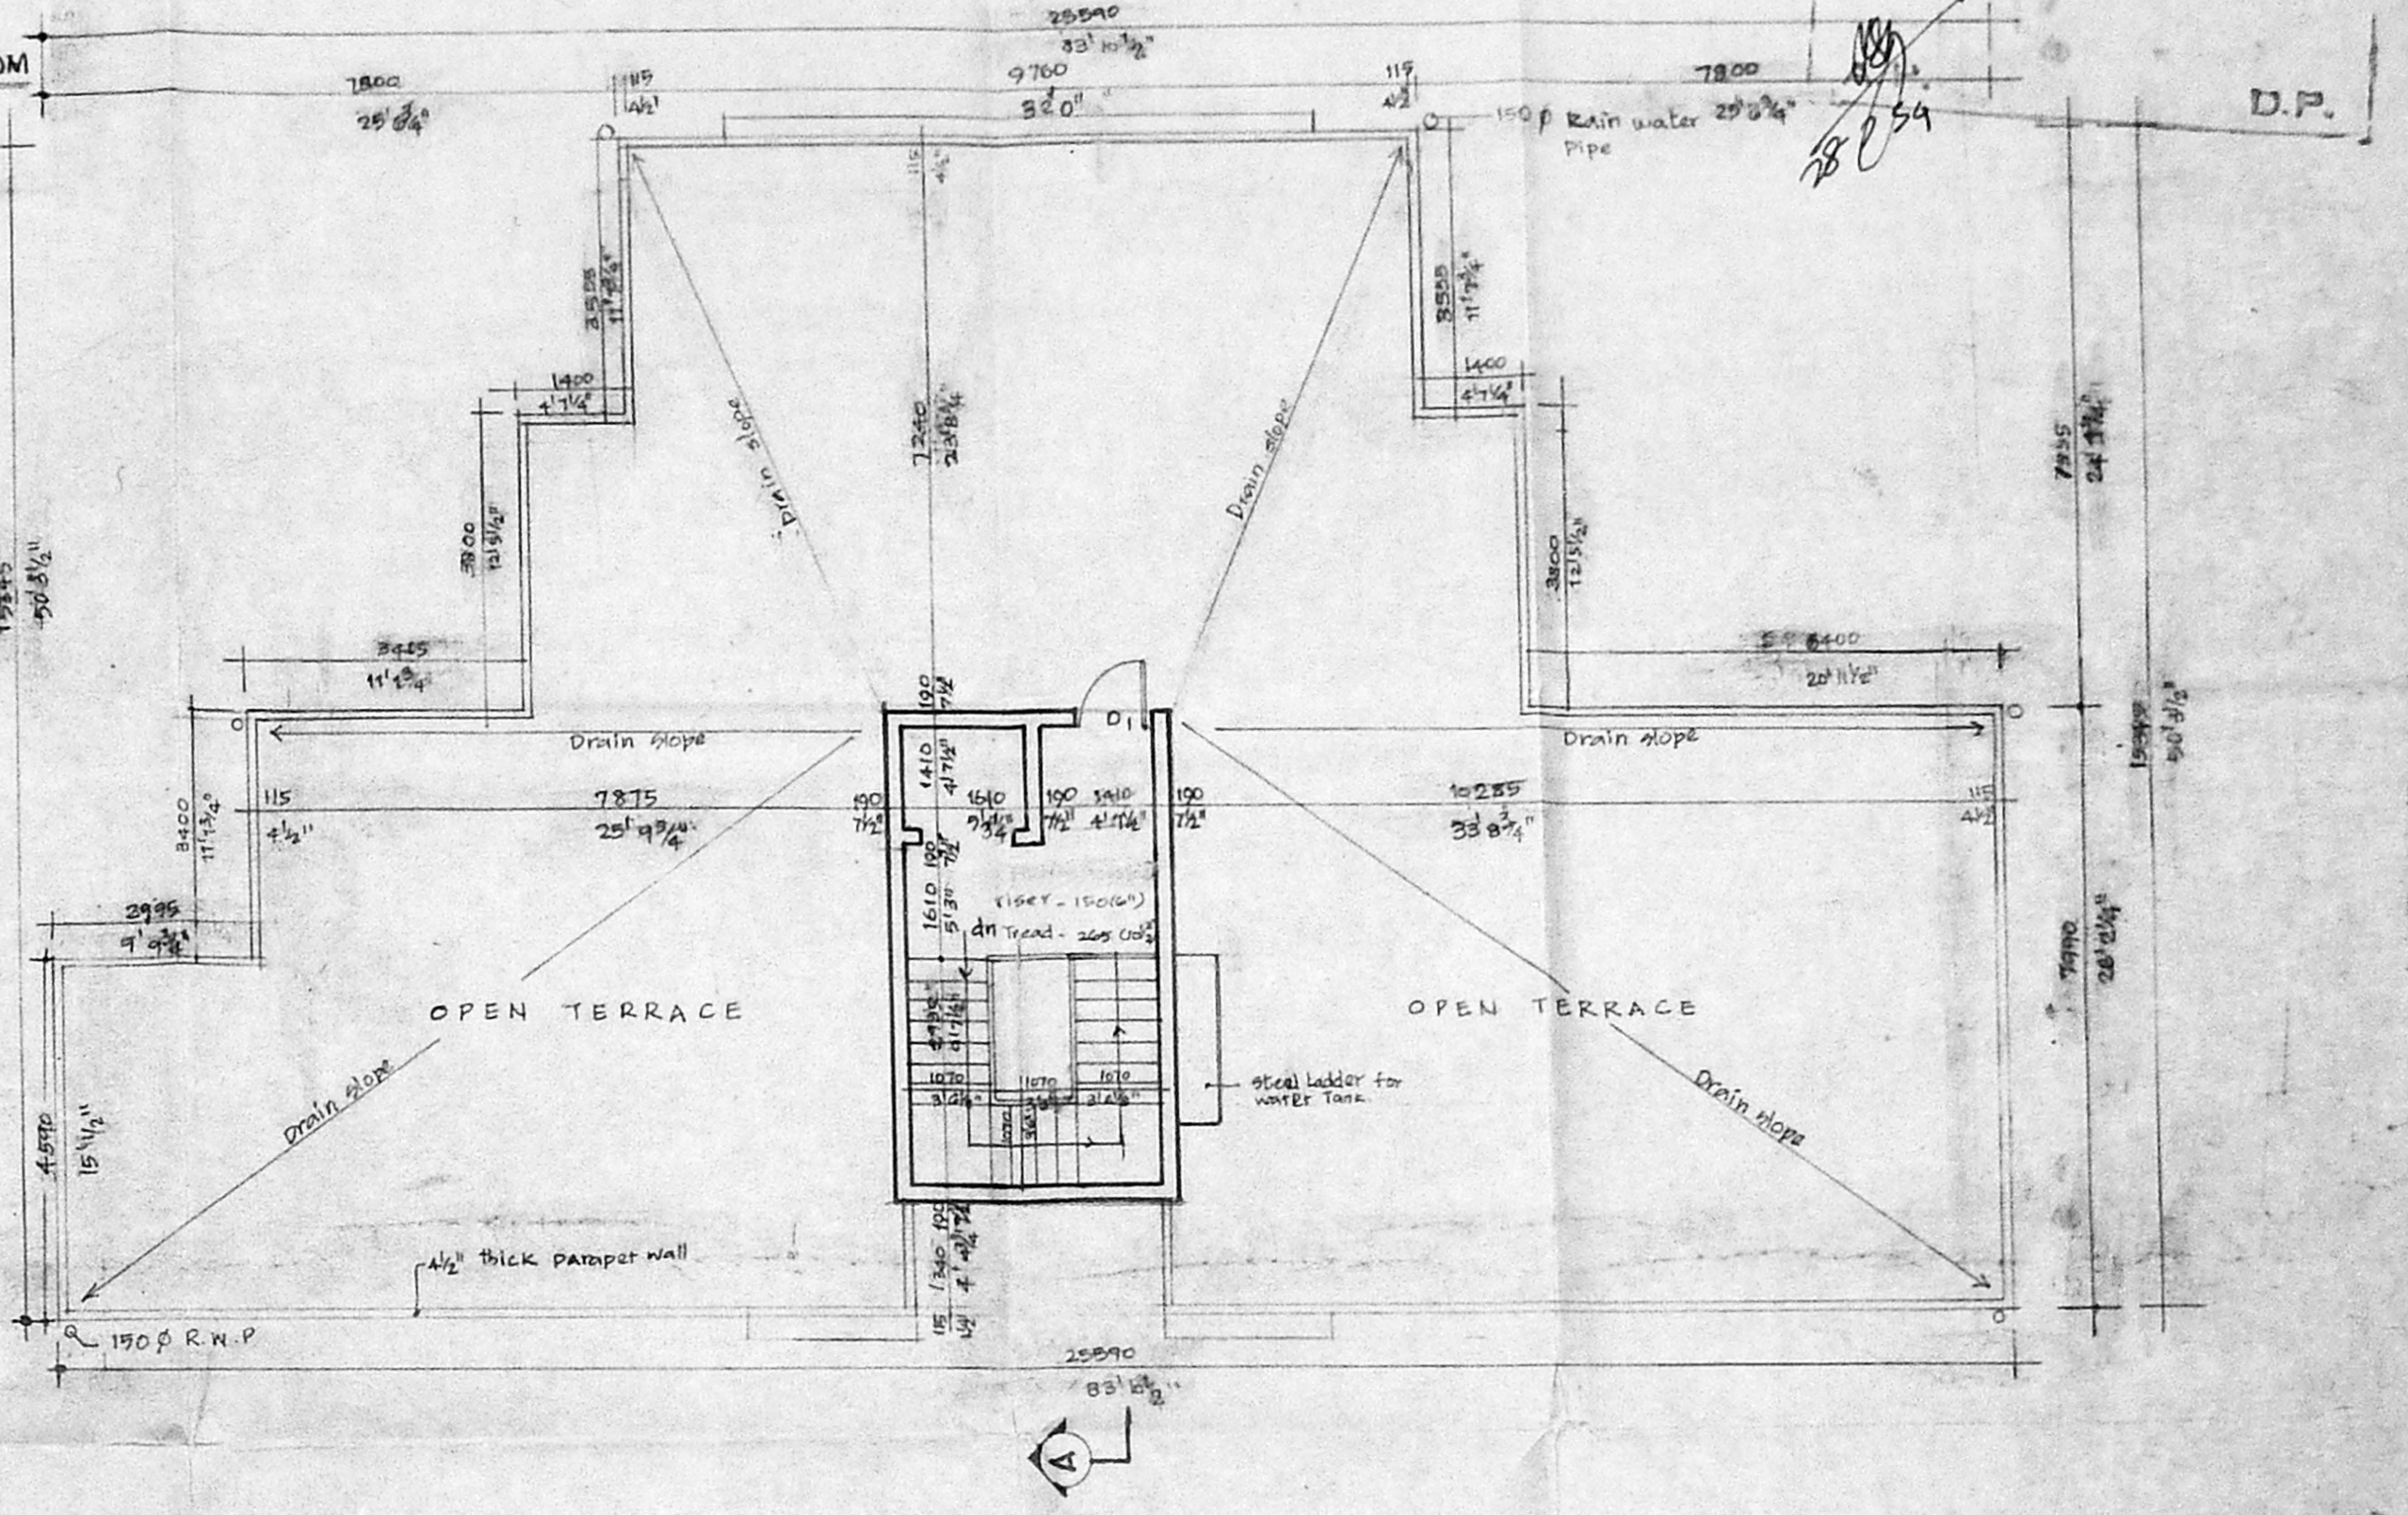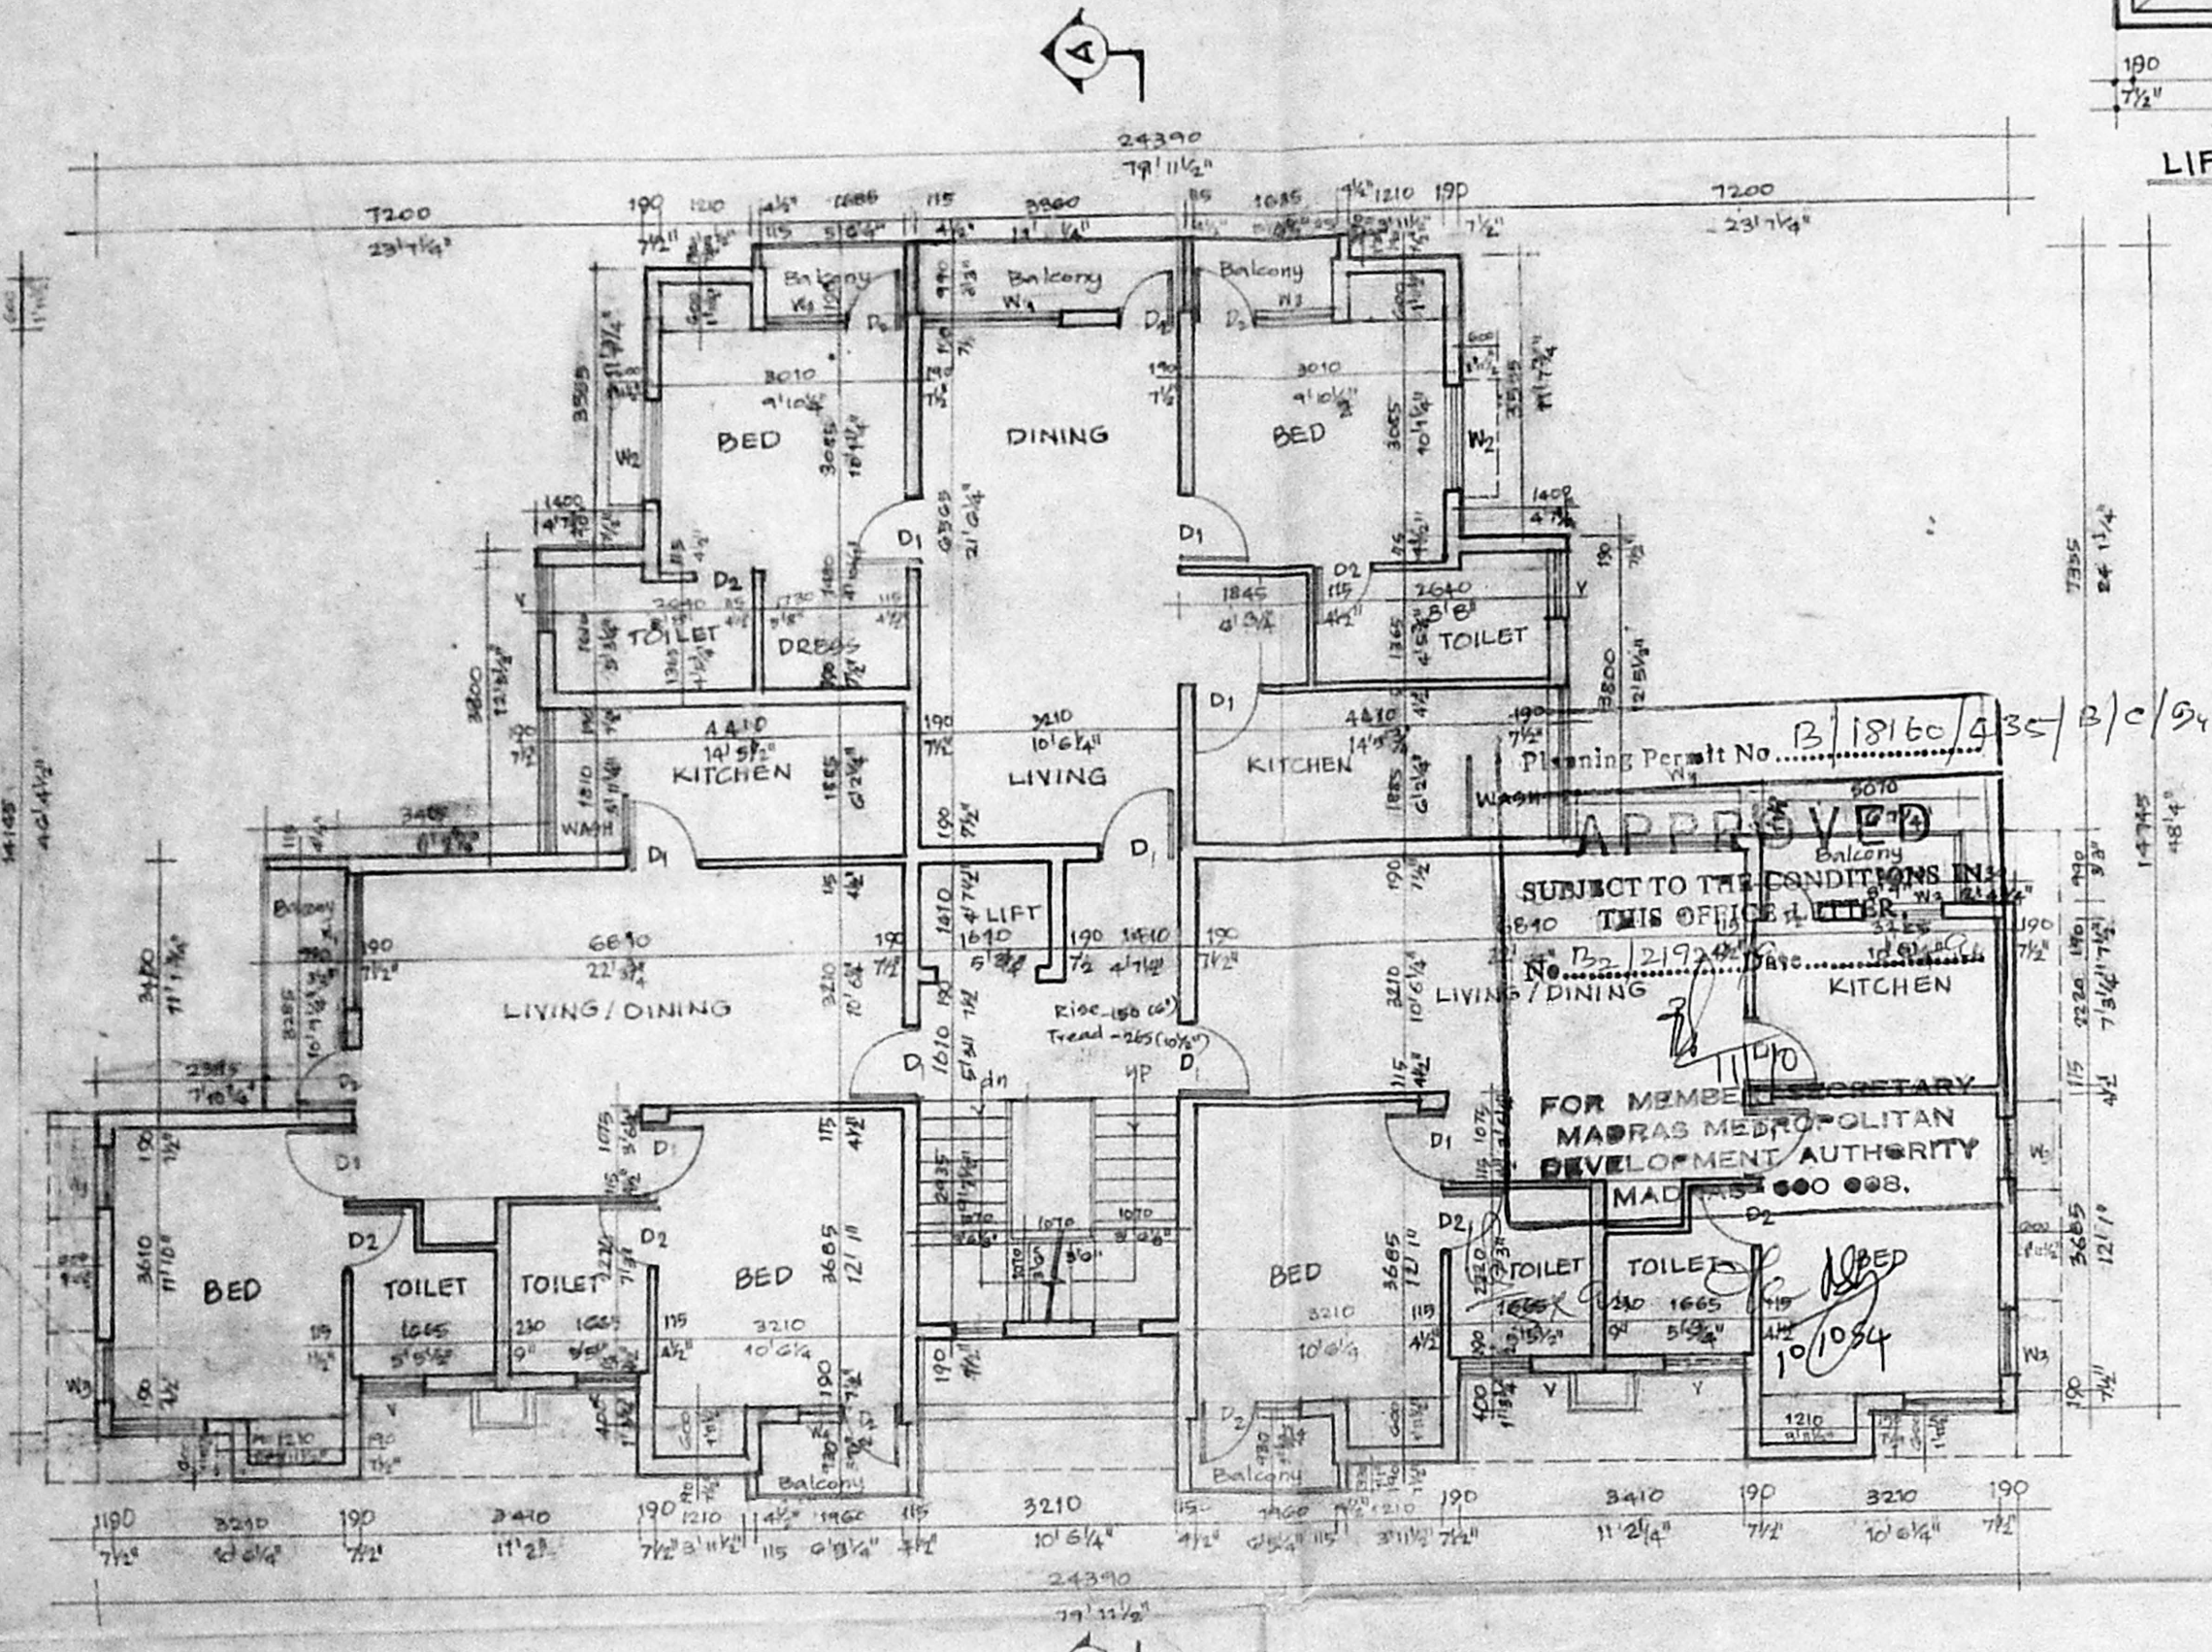

Planning Permit No. B.18160/430/B/C/94
APPROVED
SUBJECT TO THE CONDITIONS IN THIS OFFICE LETTER
FOR MEMBER SECRETARY
MADRAS METROPOLITAN DEVELOPMENT AUTHORITY
MADRAS 600 090.

PROPOSED CONSTRUCTION OF RESIDENTIAL APARTMENT AT T.S. NO 14 BLOCK NO 25 DIV. NO OLD 109/NEW 118 ZONE NEW 8 OLD 7C PULIYUR VILLAGE NO.2 1ST MAIN ROAD TRUSTPURAM KODAMBAKKAM MADRAS- 24.

OWNER'S SIGNATURE / POWER OF ATTORNEY
[Signature]
V.V. SARMA.
POWER AGENT:
ASHOK LEYLAND PROPERTIES LTD.

ARCHITECTS SIGNATURE
[Signature]
ANURADHA N. RAO,
ARCHITECT CA NO. 90/12787
P. 41/A, HAVERI SALAI,
KALAKSHETRA COLONY EXTN,
MADRAS - 600 090.

NO	DATE	REVISIONS	NO	DATE	TO WHOM ISSUED
					JOB NO.
COMMISSION					DATE 14-3-94
					SCALE 1:100
					DRAWN BY K.K.
					CHECKED BY
AR	GS	OL	ARCHITECTS		
			APRObuild		
			H - 41 A, Haveri Salai Kalakshetra Colony Extension Madras - 600 090. Ph. 41 44 79		

