




FRONT ELEVATION

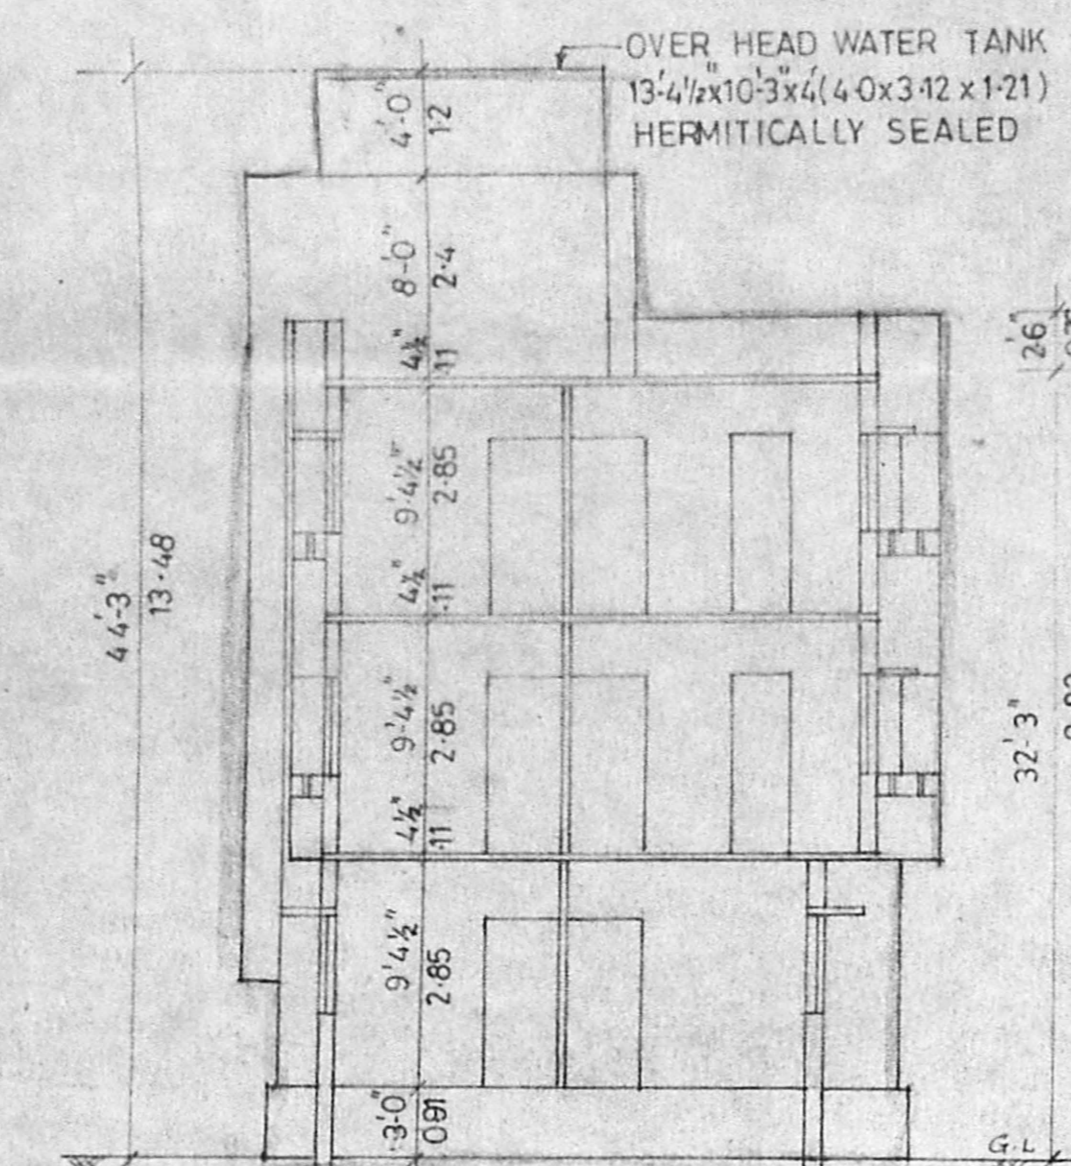


SECTION ON AB

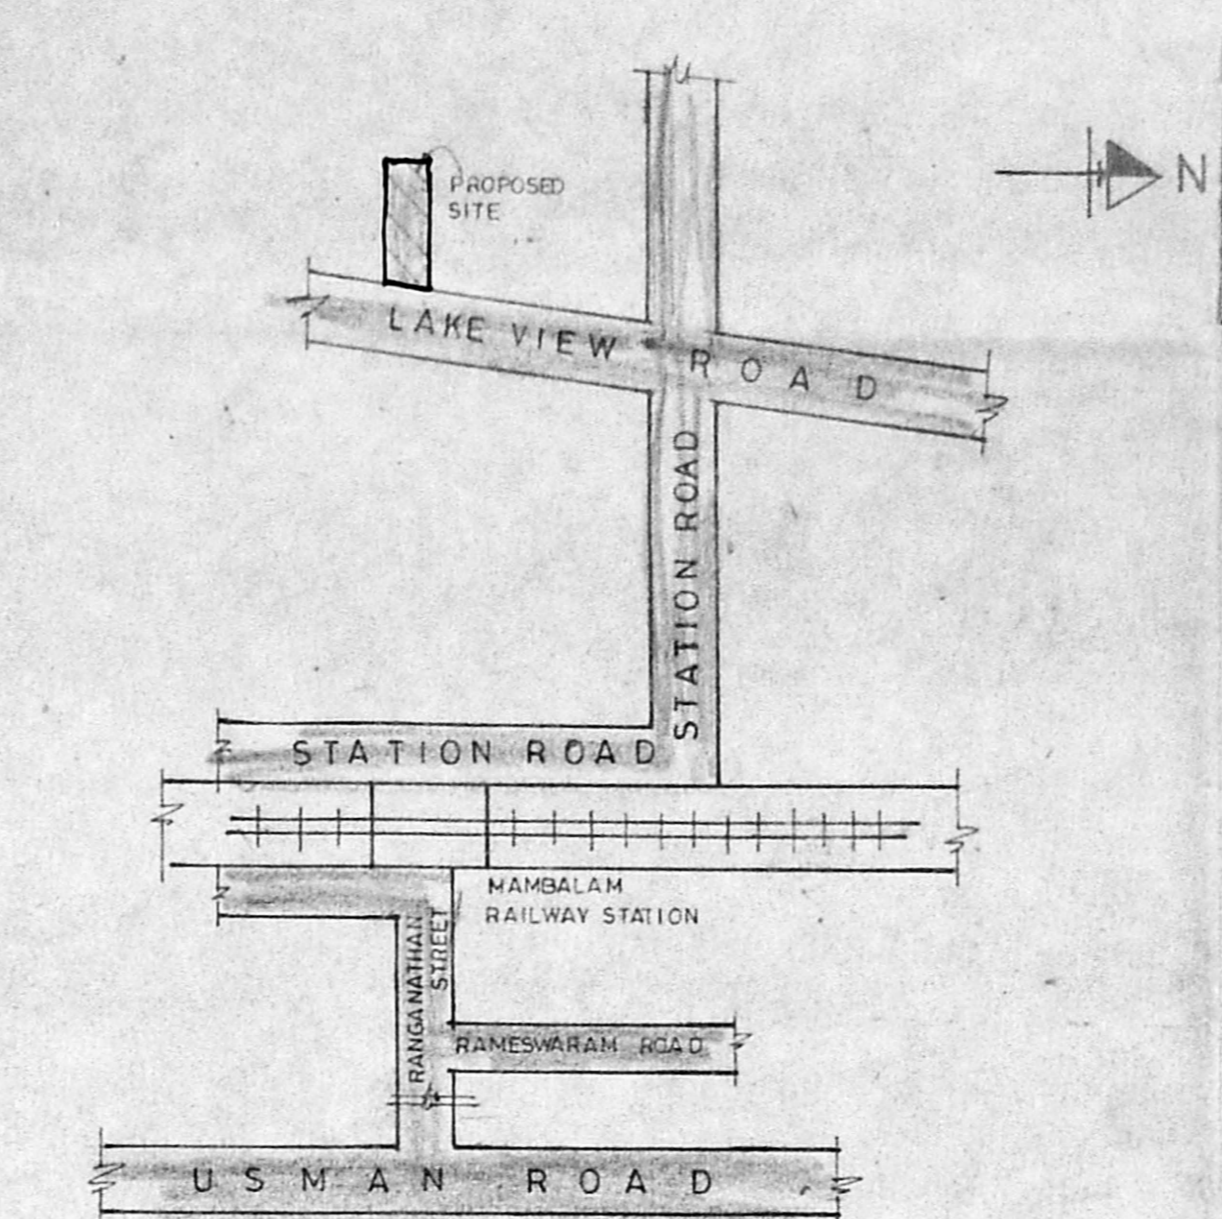

KEY PLAN (N.T.S.)

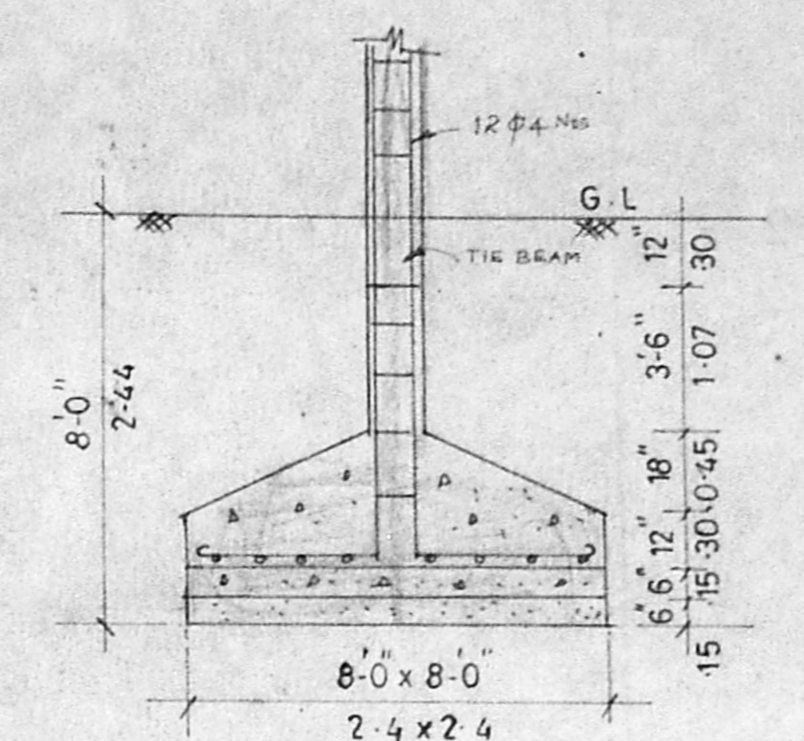

DETAILS OF RCC COLUMN

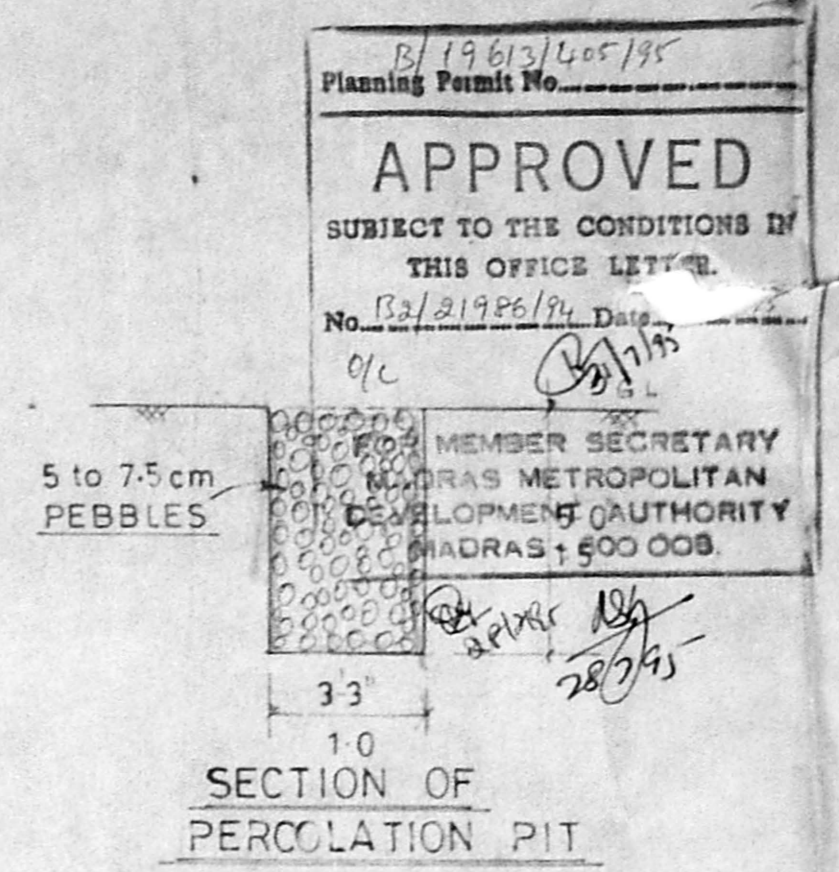

SECTION OF PERCOLATION PIT

APPROVED
SUBJECT TO THE CONDITIONS IN THIS OFFICE LETTER
MEMBER SECRETARY
MADRAS METROPOLITAN
DEVELOPMENT AUTHORITY
MADRAS - 600 008

COLOUR INDEX

PROPOSED - RED
BOUNDARY - BLACK
ROAD - GREEN
DEMOLITION - YELLOW

SPECIFICATIONS

FOUNDATION WITH RCC 12.4 OF COLUMN 8.0x8.0
SUPER STRUCTURE WITH RCC COLUMN 9x9
TIE BEAM LINTEL BEAM SUNSHADE WITH RCC 12.4
BRICK WORK IN CM 16 FLOORING WITH RCC 15.10
AND FINISHING WITH MOSAIC TILES
PLASTERING WITH CM 14 12mm TK FOR CEILING
AND WALLS WHITE AND COLOUR WASH
TWO COATS.

SCHEDULE OF JOINERY

FD	FRENCH DOOR	6'-0" x 7'-0"	1-8 x 2-13
D	DOOR	3'-0" x 7'-0"	0-91 x 2-13
D ₁	DOOR	2'-6" x 7'-0"	0-76 x 2-13
W	WINDOW	6'-0" x 4'-0"	1-8 x 1-21
W ₁	WINDOW	4'-0" x 4'-0"	1-21 x 1-21
W ₂	WINDOW	2'-6" x 4'-0"	0-76 x 1-21
V	VENTILATOR	3'-0" x 2'-0"	0-91 x 0-60
J	JOLLY	4'-0" x 4'-0"	1-21 x 1-21


PLAN SHOWING THE PROPOSED RESIDENTIAL FLATS AT
Door No:144 LAKEVIEW ROAD,
WEST MAMBALAM,
MADRAS - 600 033.
T.S.NO:24 BLOCK NO:11
MAMBALAM VILLAGE.

SCALE - 1:100 1:200


OWNER

S. Somadeva


S. SOMADEVA, BE(CIVIL) FIE FIV
CONSULTING ENGINEER CLASS I
LICENSED SURVEYOR NO:16
DHUN BUILDING
MADRAS - 600 002
L. SURVEYOR

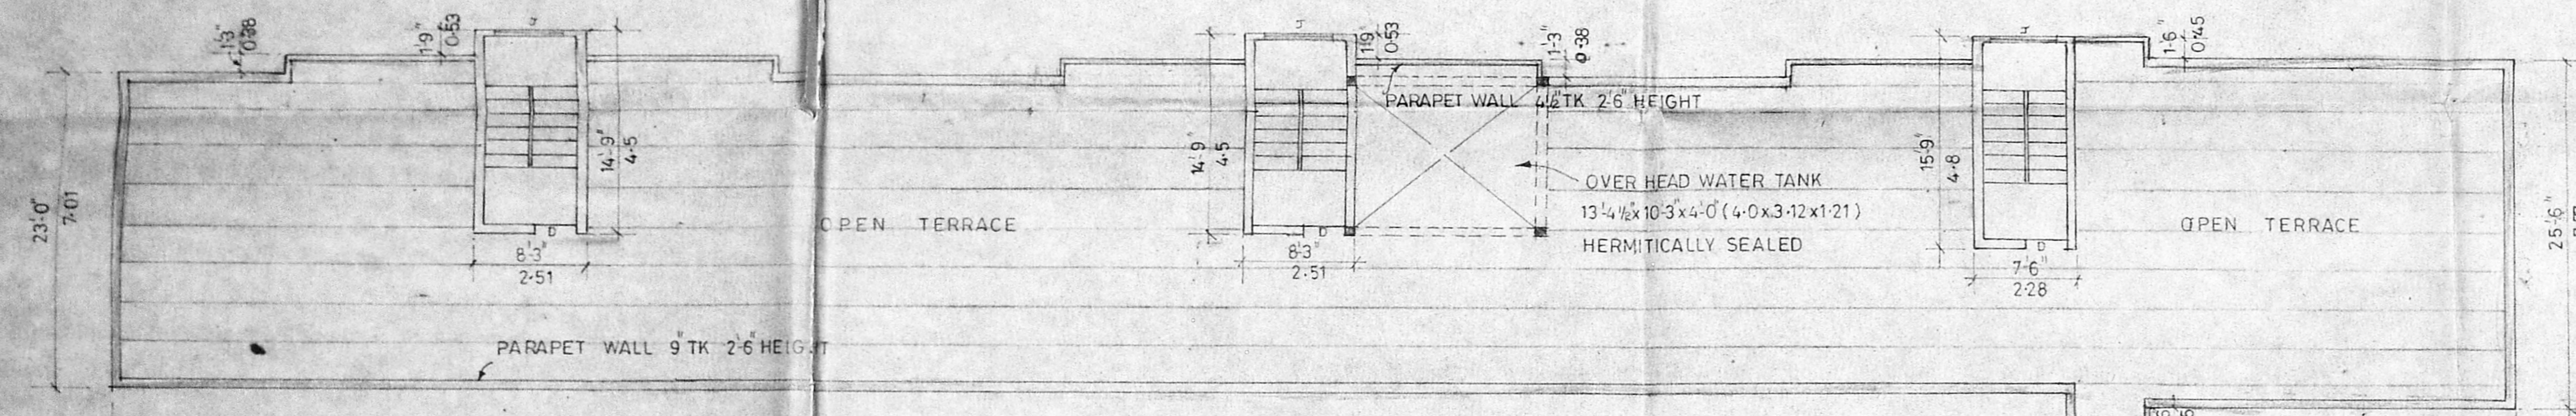


TERRACE FLOOR PLAN

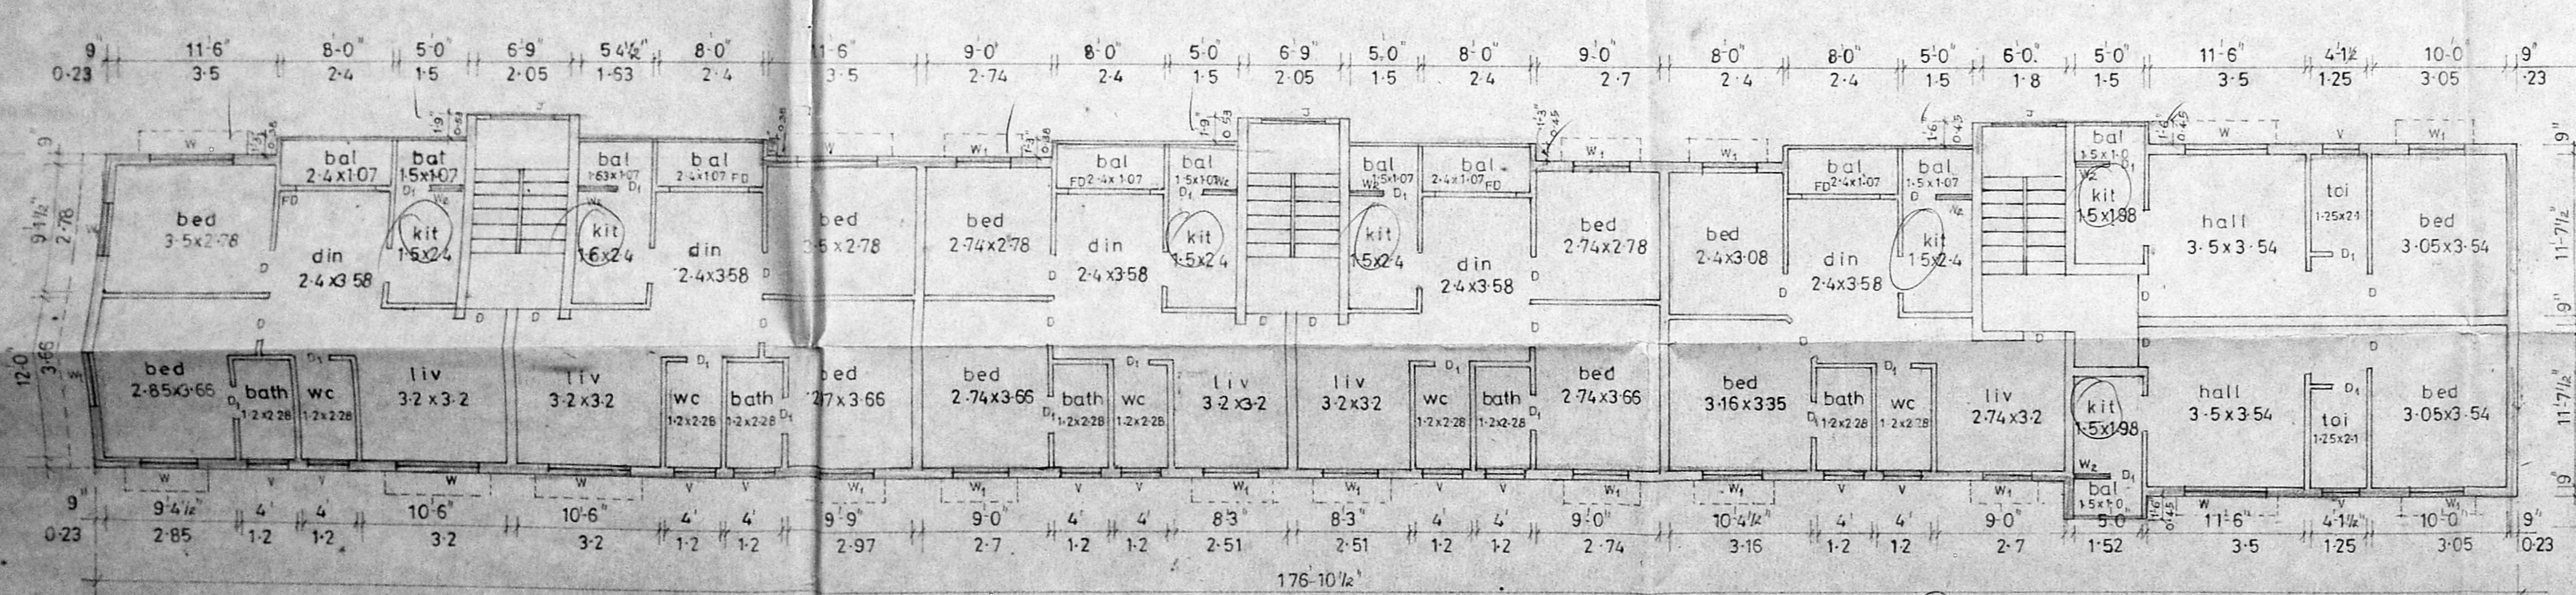

FIRST & SECOND FLOOR PLAN

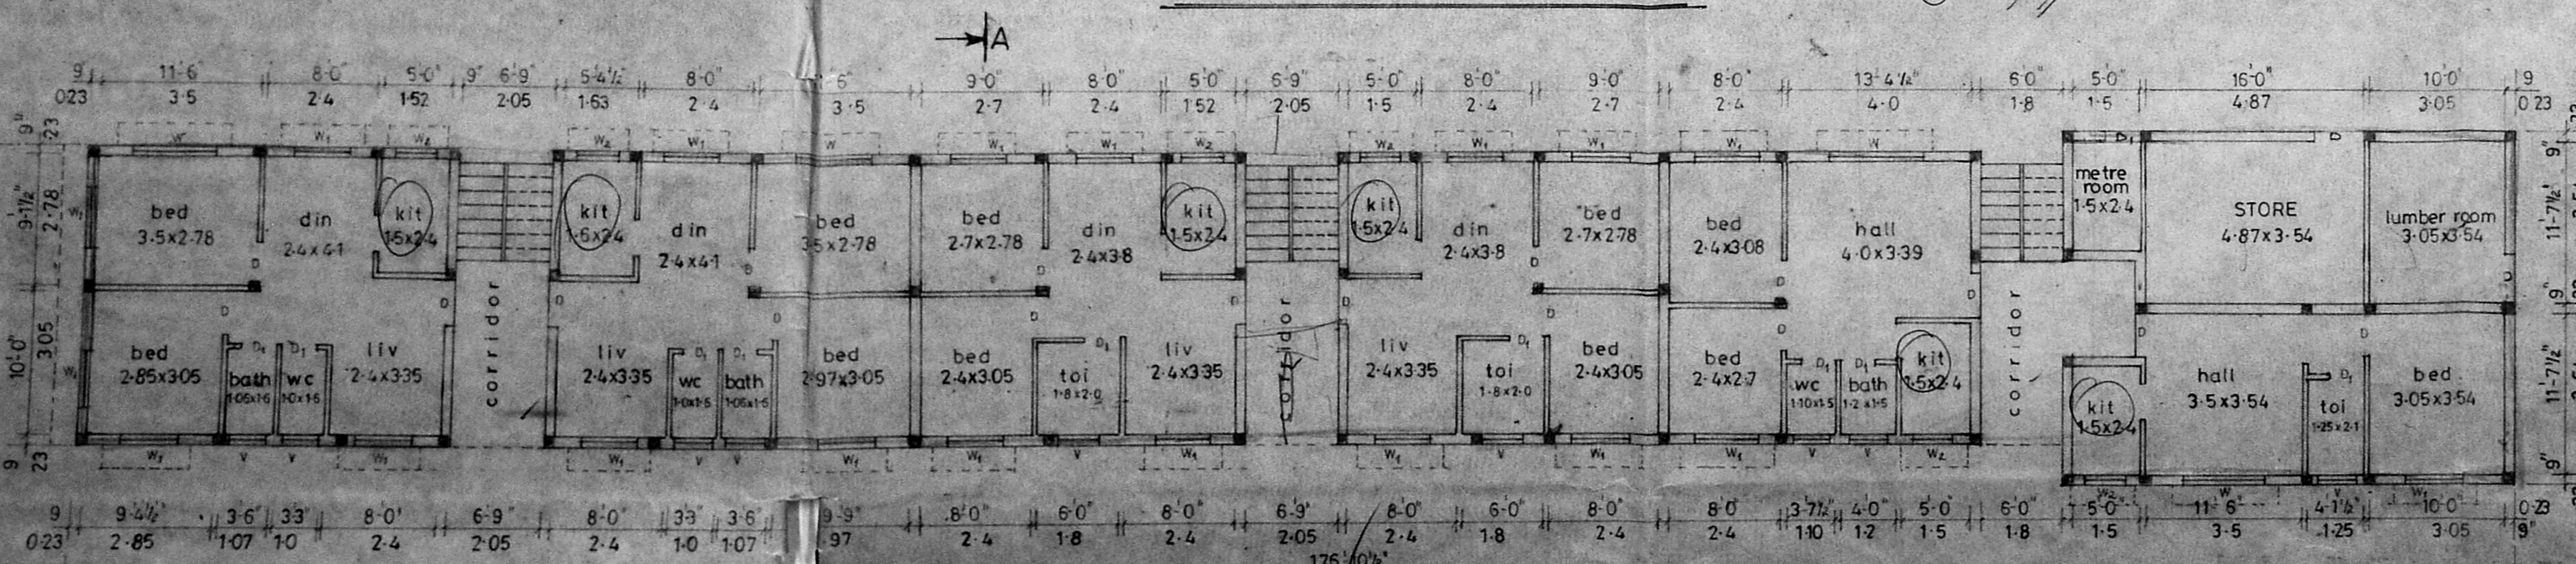

GROUND FLOOR PLAN

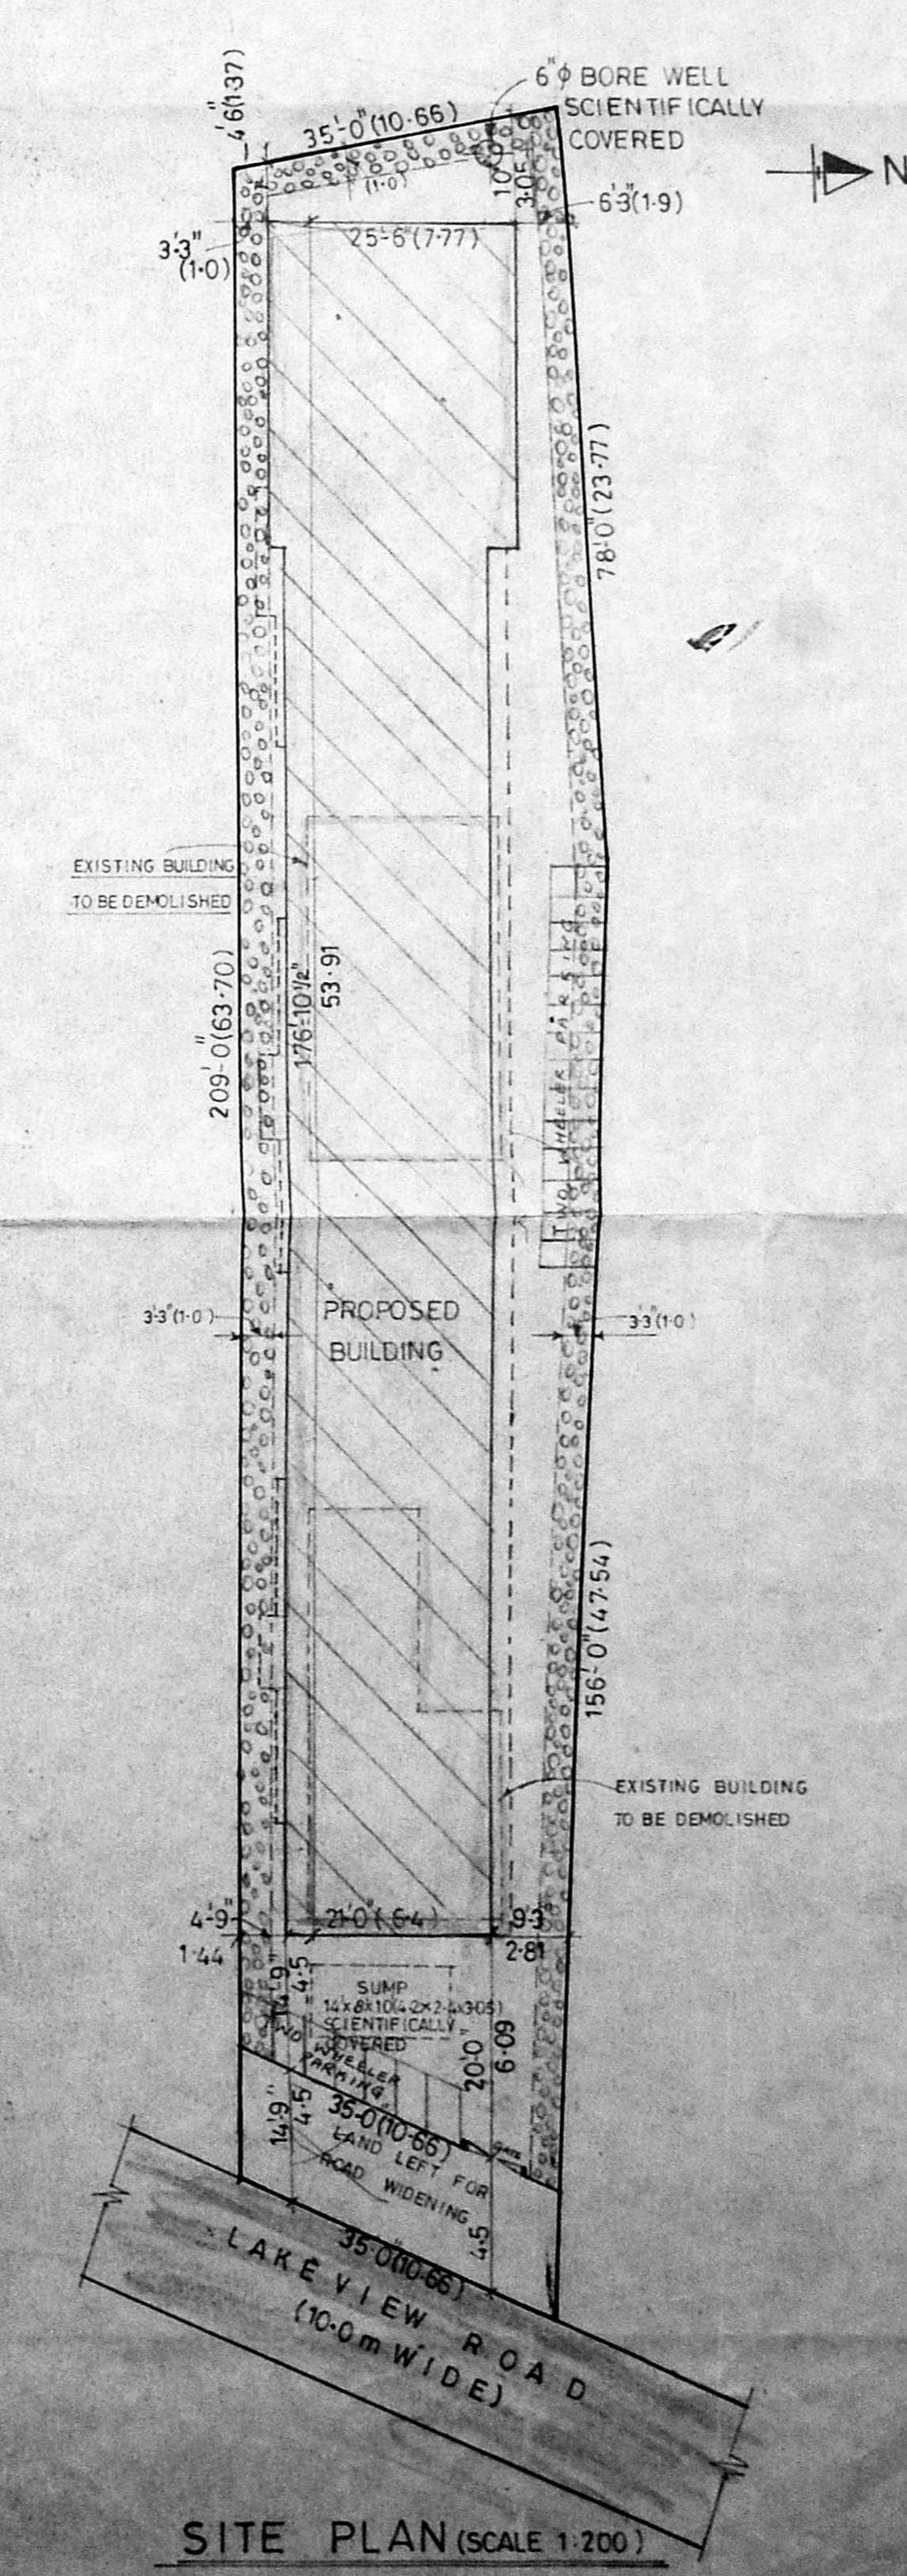

SITE PLAN (SCALE 1:200)