



10.7x805

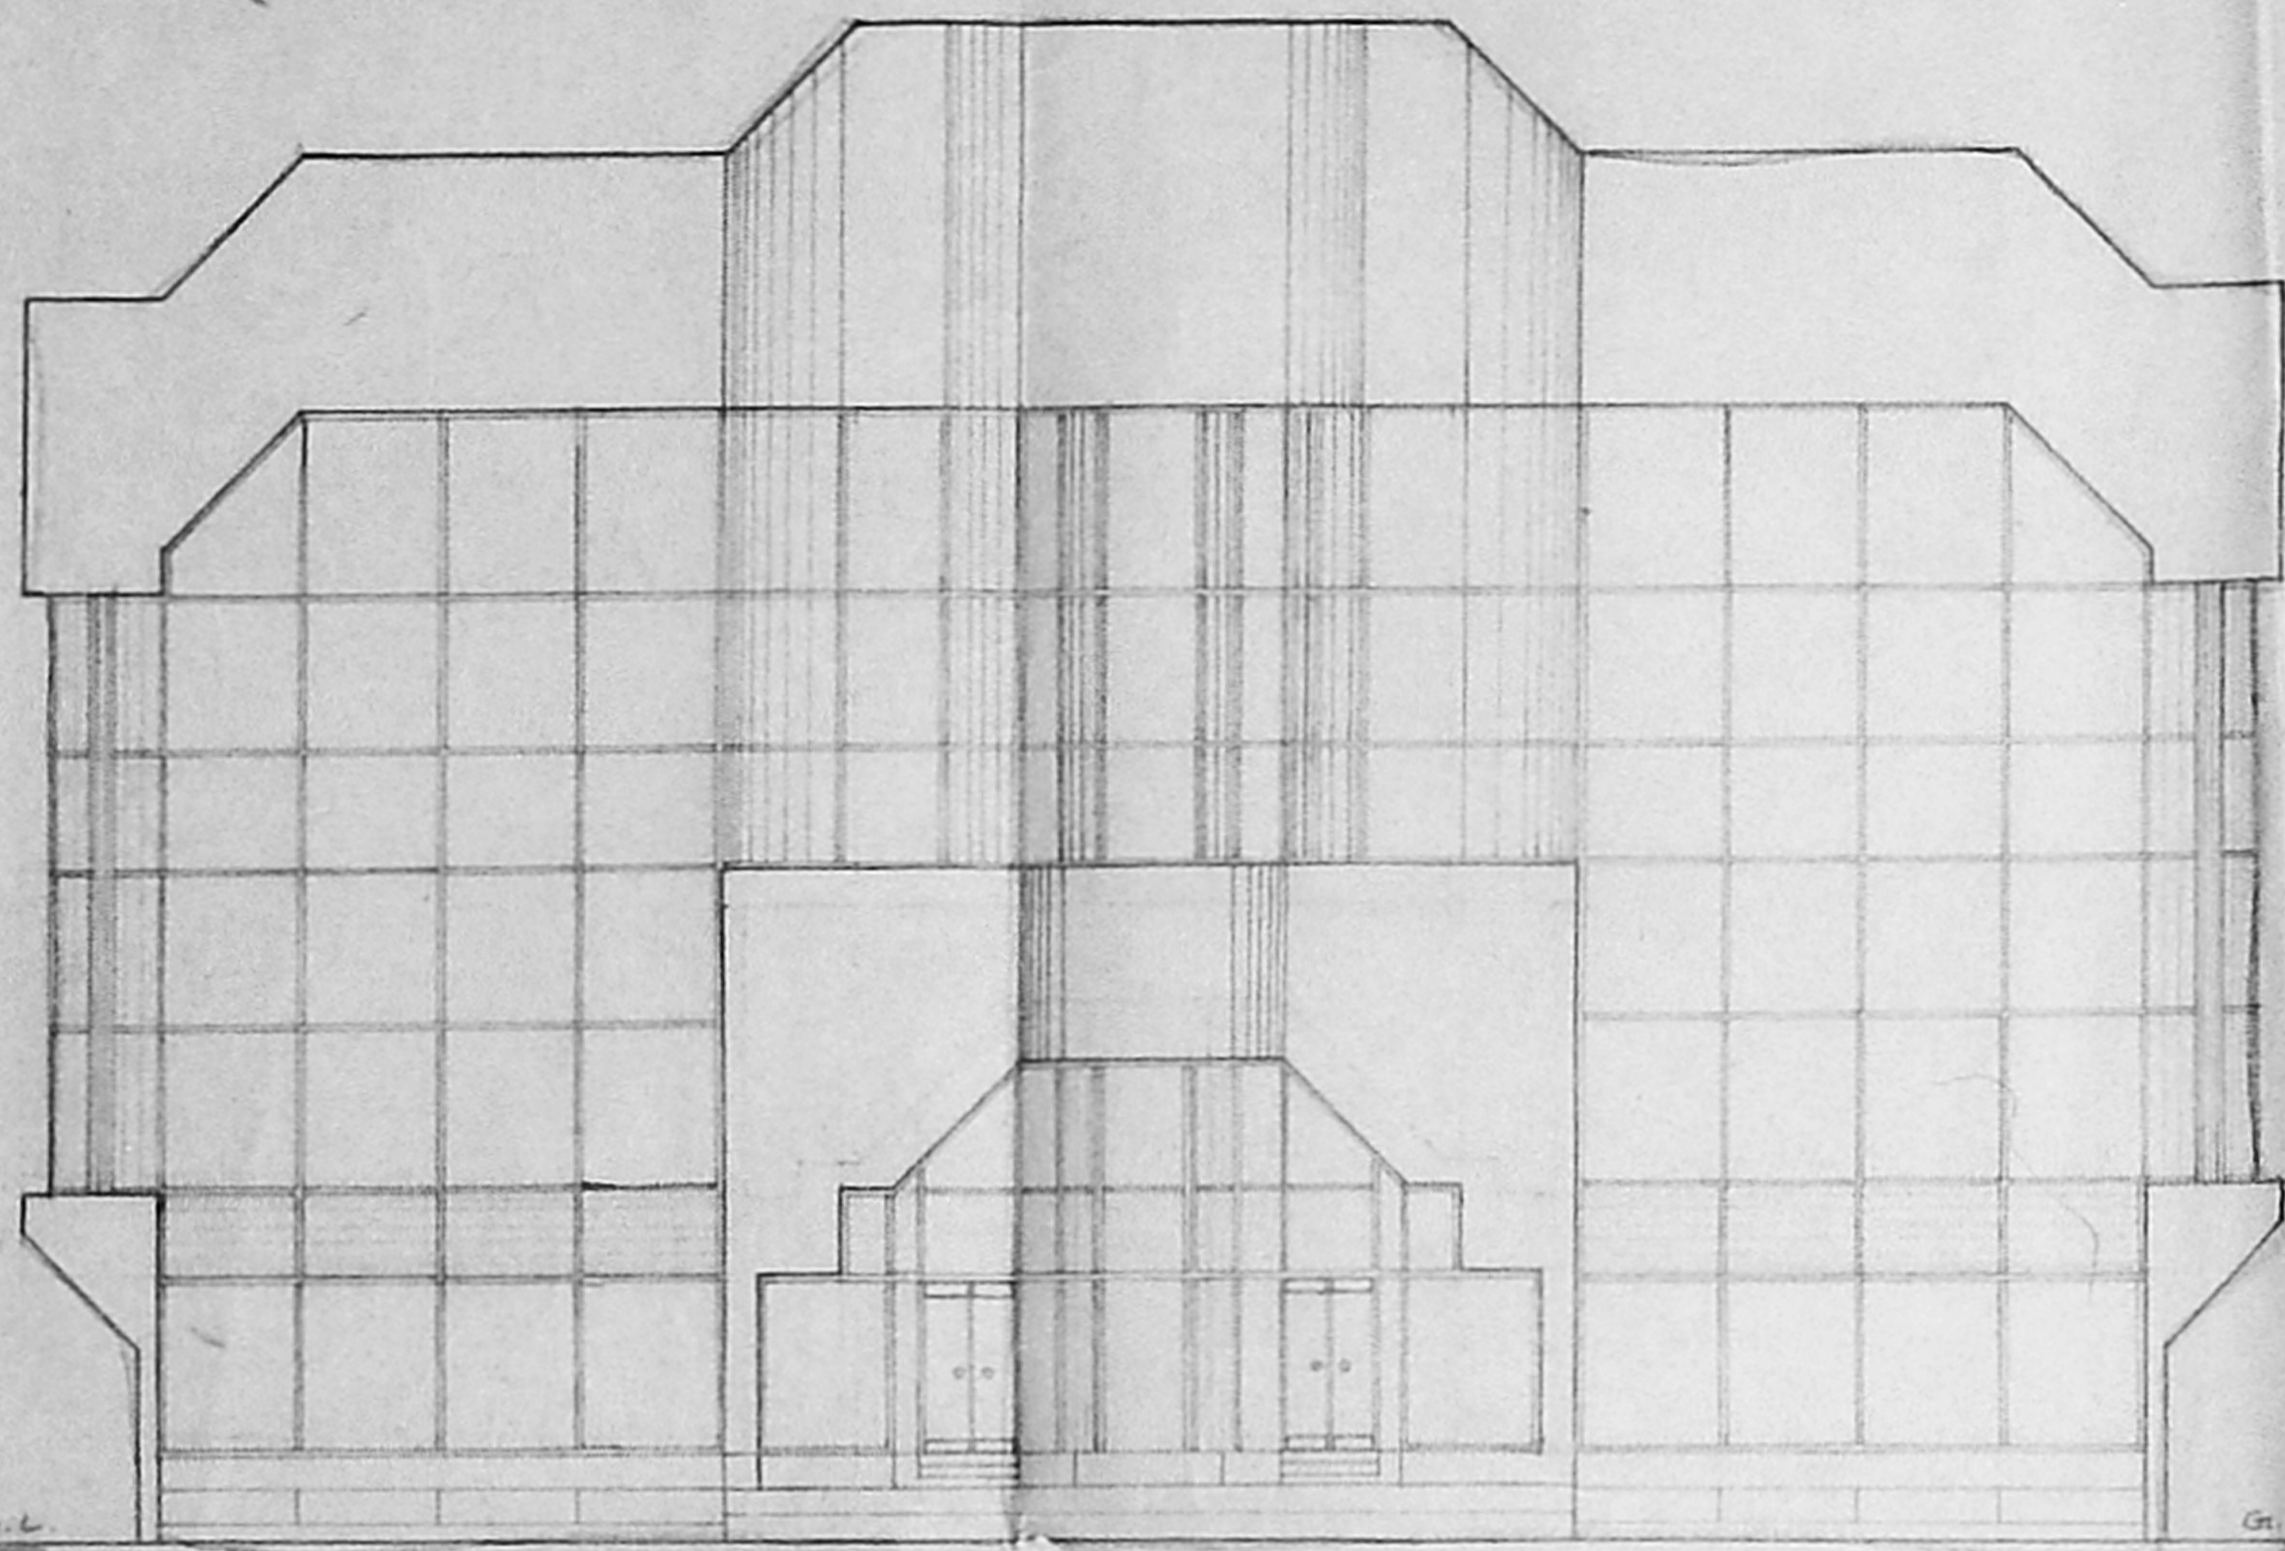


FRONT ELEVATION

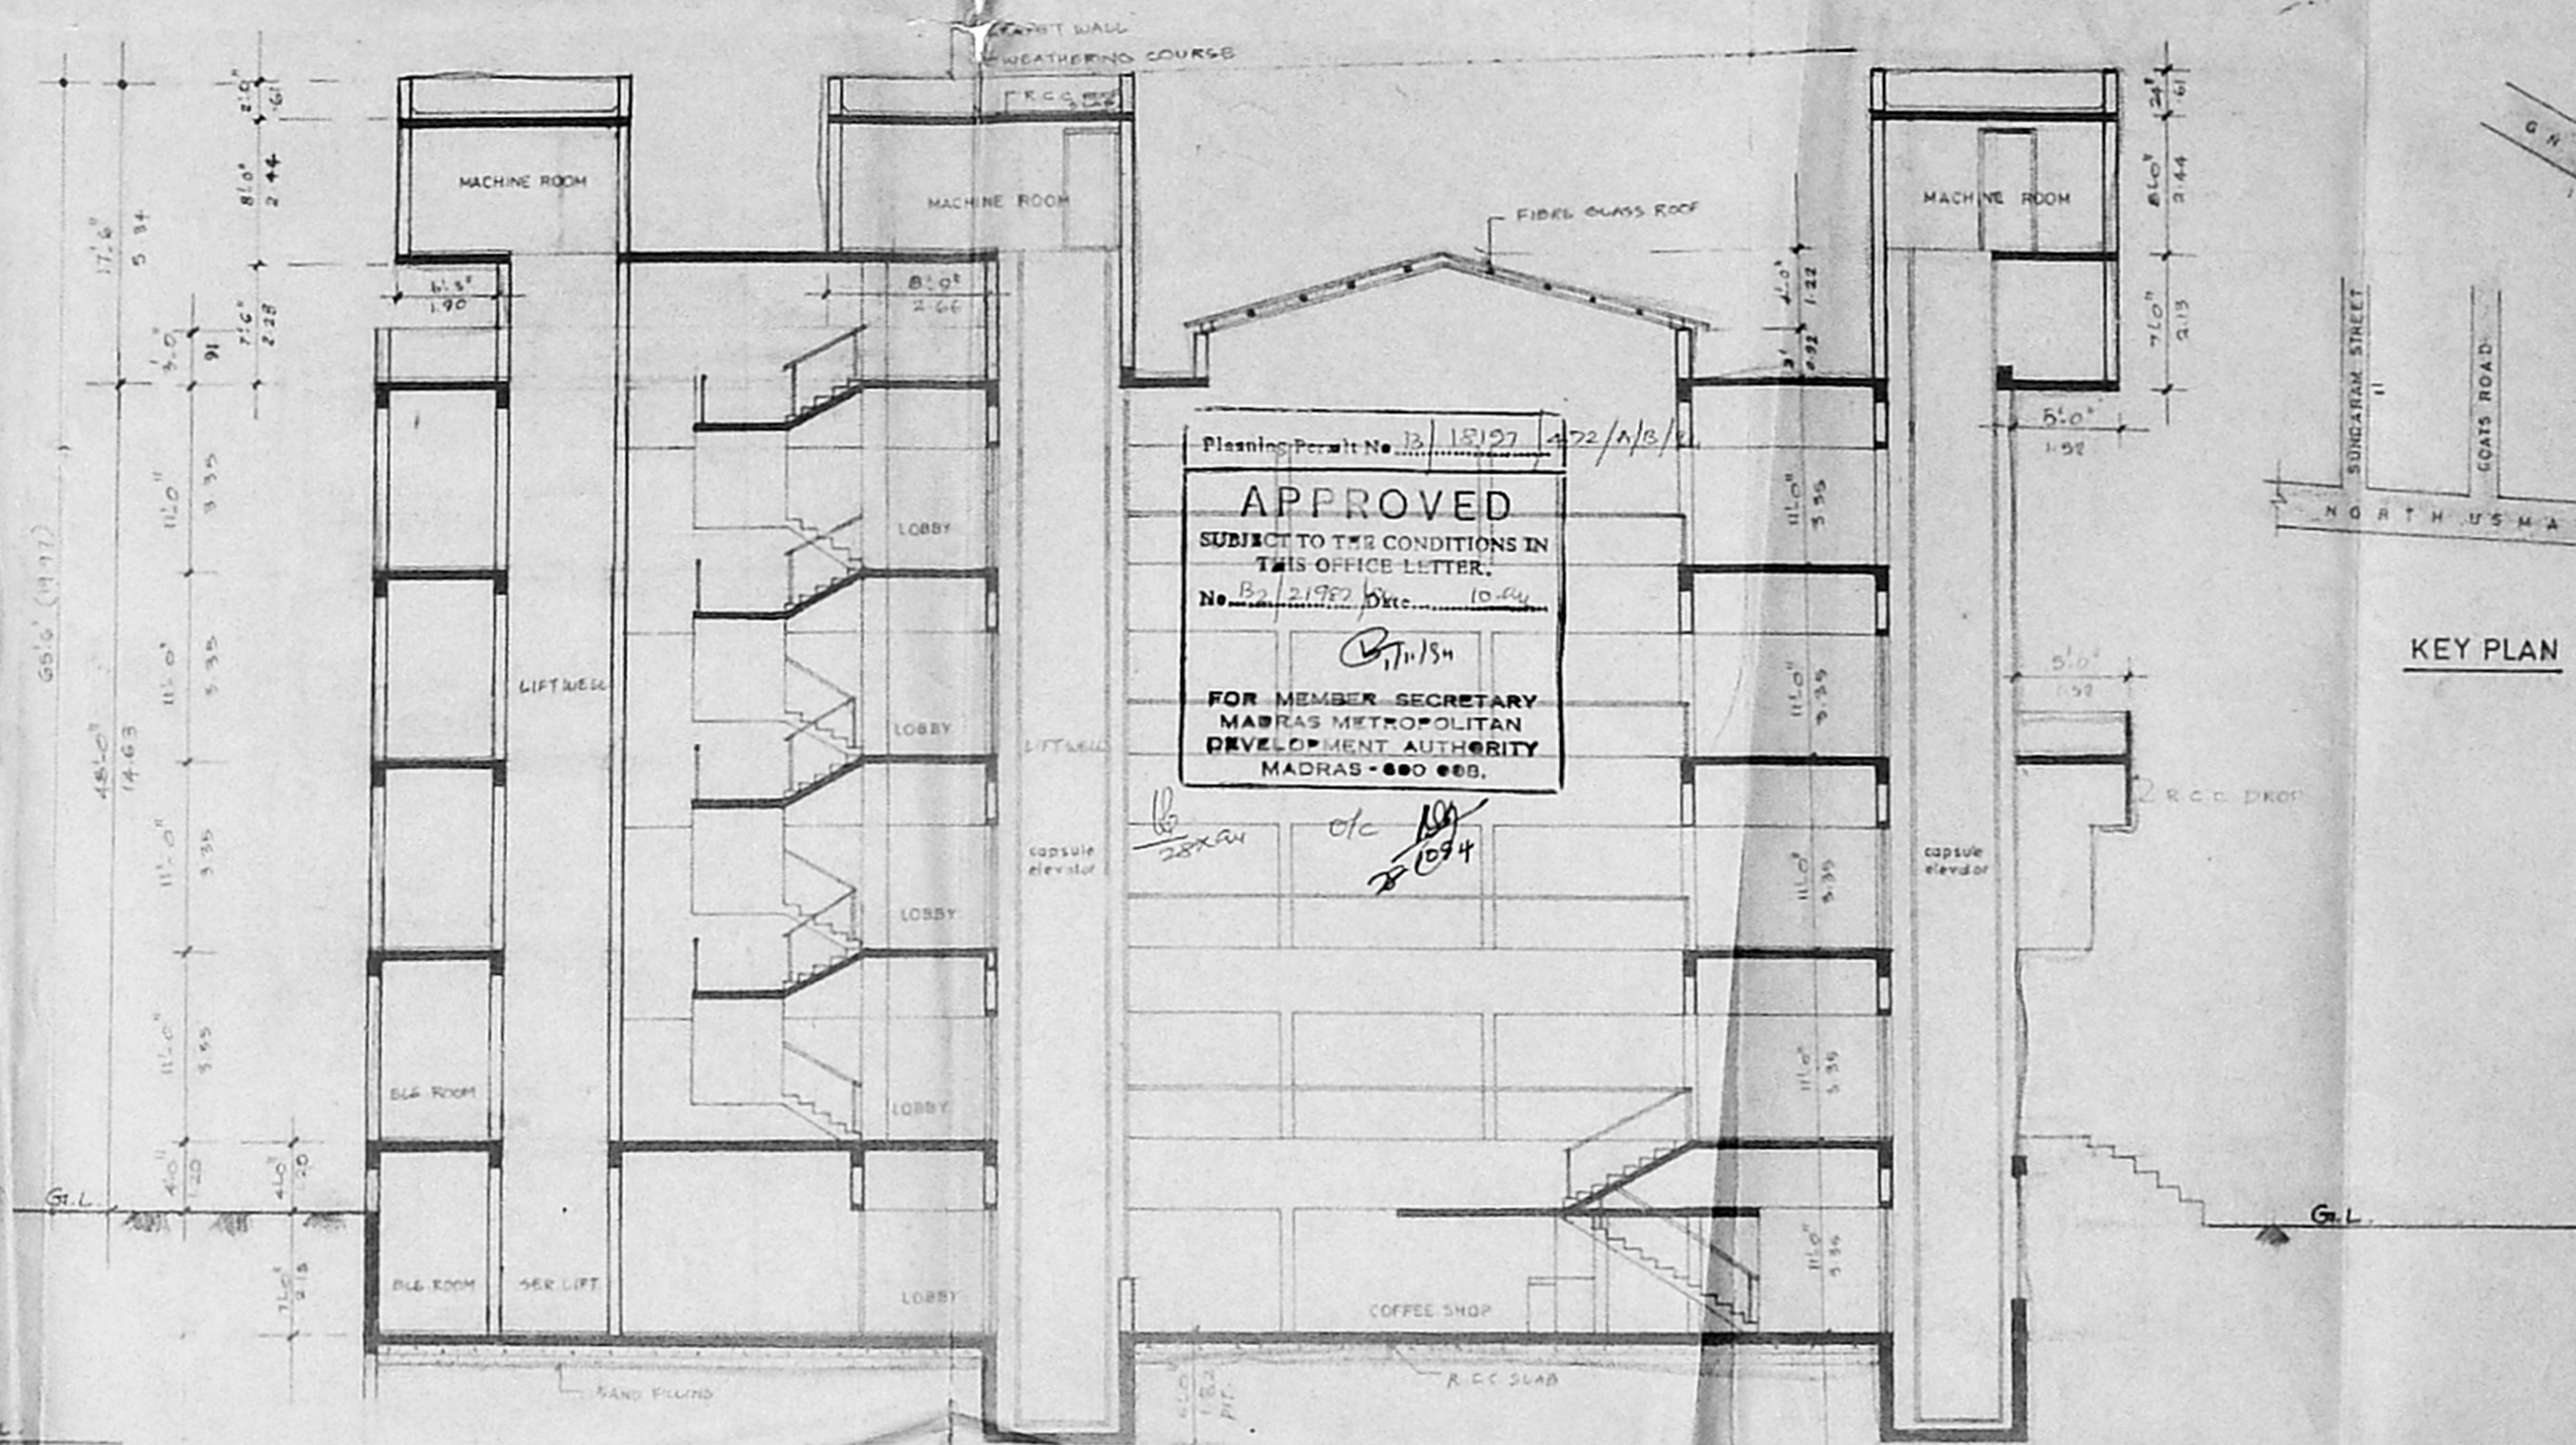


Planning Permit No. 18197  
**APPROVED**  
SUBJECT TO THE CONDITIONS IN THIS OFFICE LETTER.  
No. 12102 Dtd. 10/04/54  
FOR MEMBER SECRETARY  
MADRAS METROPOLITAN  
DEVELOPMENT AUTHORITY  
MADRAS - 600 002.


SECTION A-A

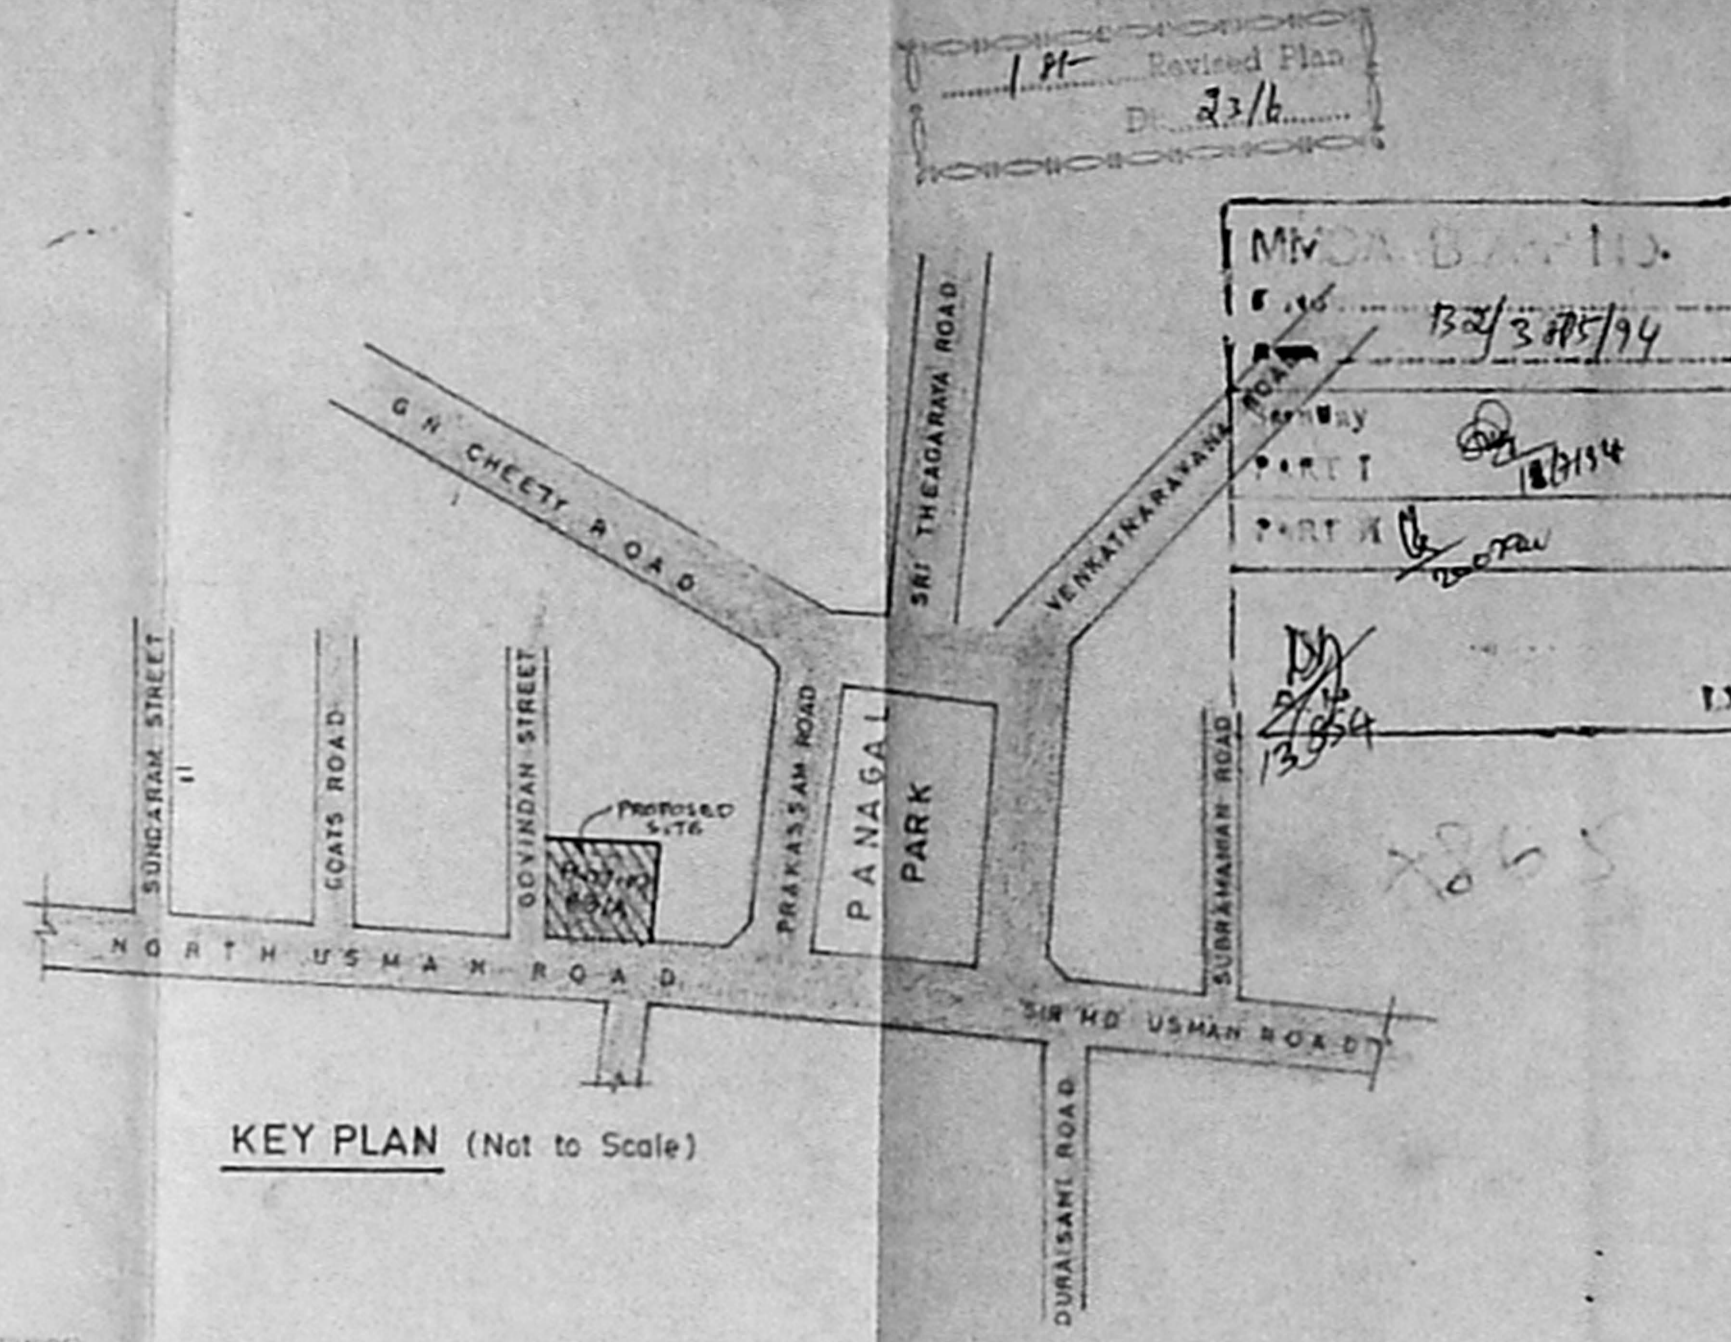


KEY PLAN (Not to Scale)

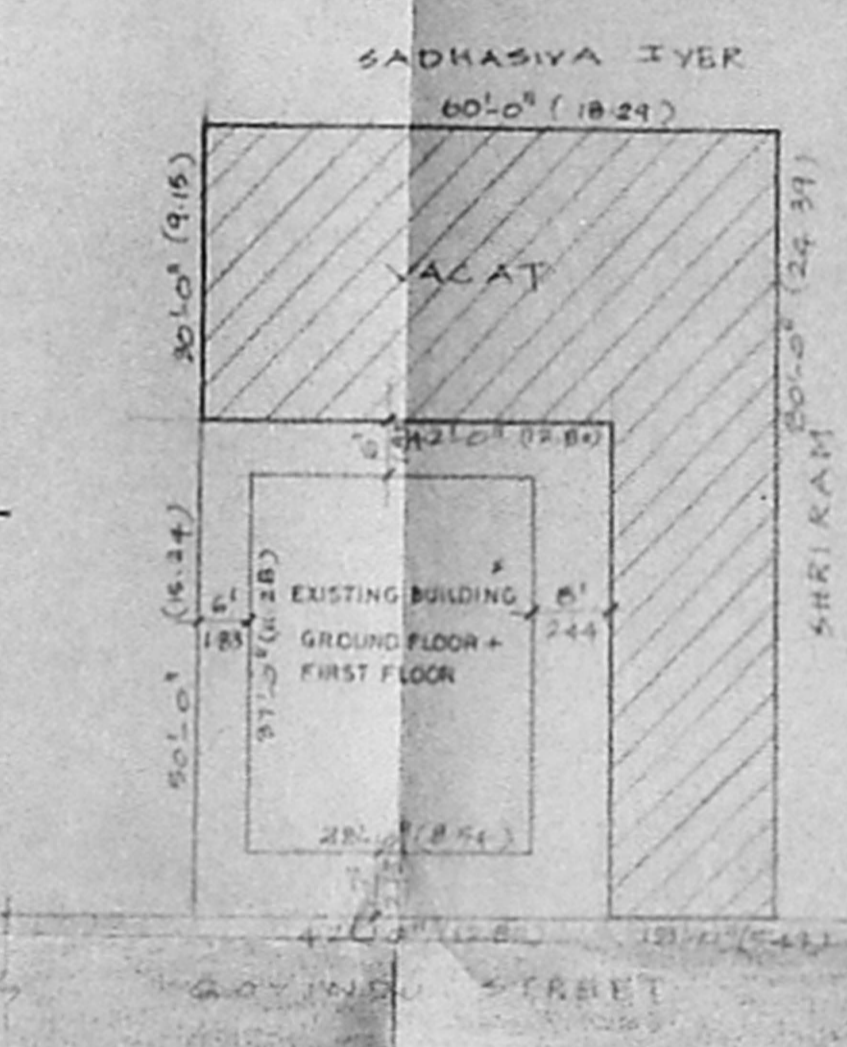


RESIDARY PLOT DETAILS

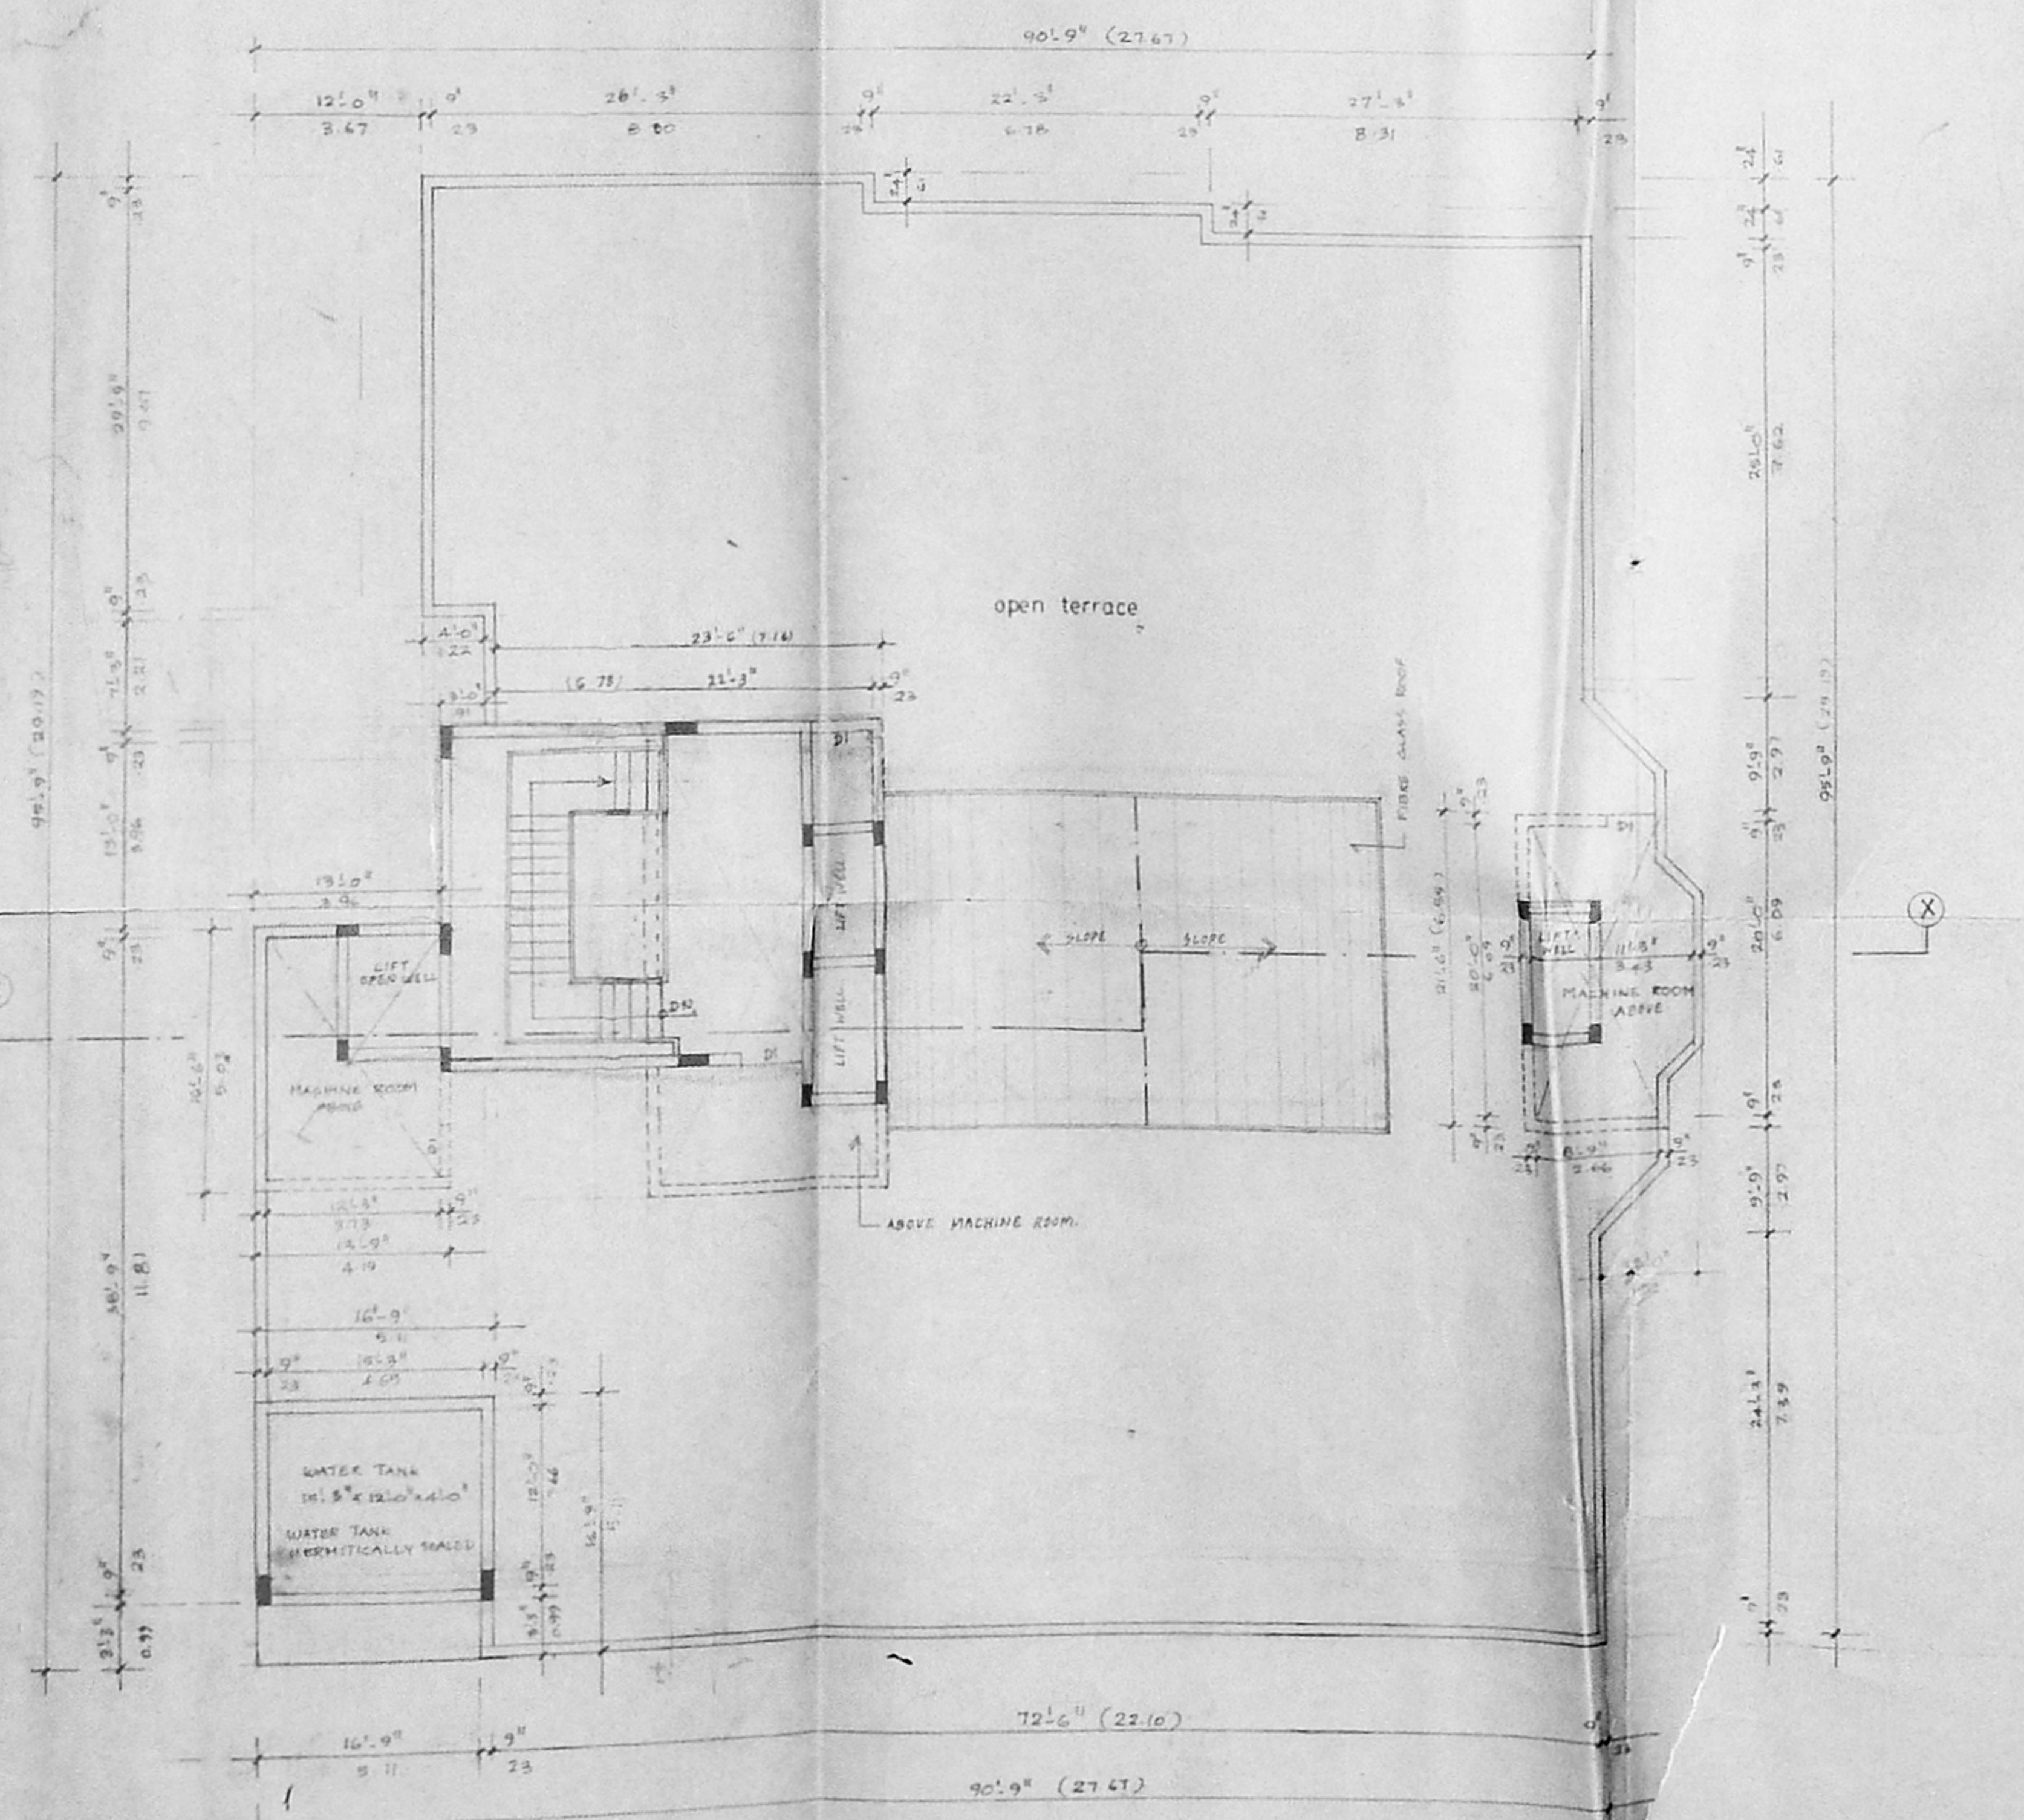

TERRACE FLOOR PLAN

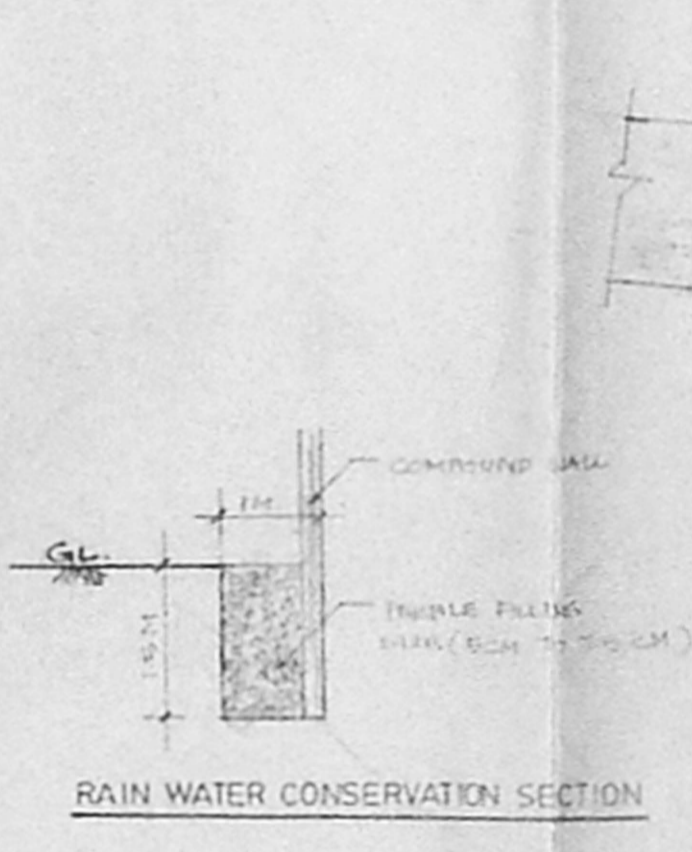


RAIN WATER CONSERVATION SECTION

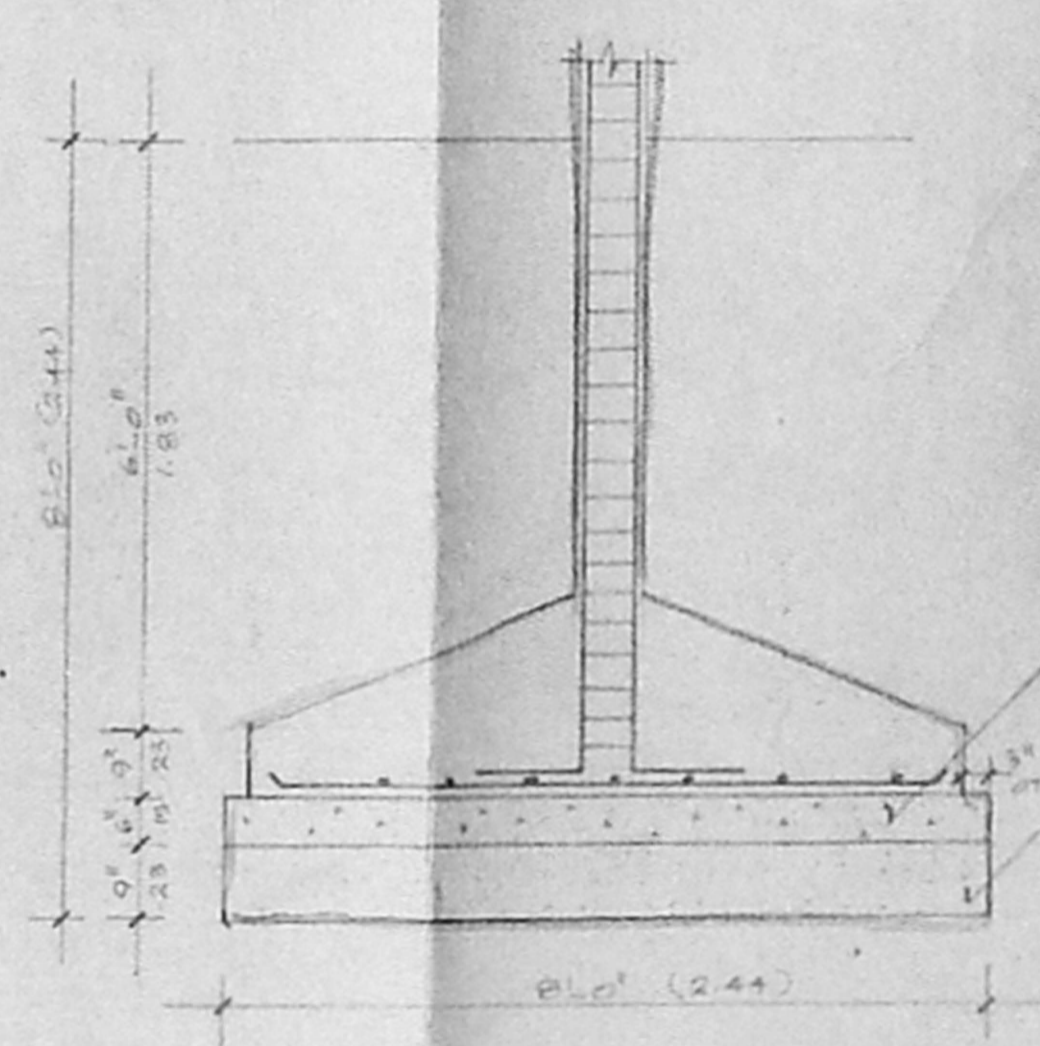

TYPICAL FOOTING DETAIL

- SPECIFICATION
1. R.C.C COLUMN AND FOUNDATION
  2. SAND FILLING IN BASEMENT
  3. P.C.C 1:4:8 IN FLOORING CONCRETE
  4. MOSAIC FLOORING IN CM 1:3 MIX
  5. BRICK WORK IN CM 1:5 IN BASEMENT
  6. R.C.C COLUMN, BEAMS, ROOF SLAB, LINTEL ETC. 1:4 MIX
  7. PLASTERING IN CM 1:4 MIX
  8. WEATHERING COURSE WITH BRICK BELOW 15 CM WITH TWO COURSE PLAT TILES LAID ROOFS
  9. ALL WOOD WORKS ARE IN TEAK WOOD
  10. TWO COATS OF PAINTING OVER ONE COAT PRIMER
  11. TWO COATS OF COLOUR EM WHITE WASHING


PROJECT  
proposed SHOPPING COMPLEX  
at door no 54 & 55 north  
usman road, T.nagar,  
madras 17.

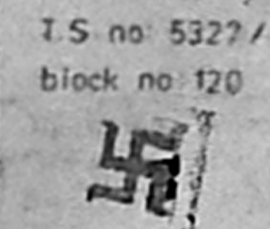

T.S. NO 5327/1, 5402/4  
block no 120

- COLOUR INDEX
- PROPOSED COLOURED THIS
  - ROAD COLOURED THIS
  - BOUNDARY COLOURED THIS



SCALE 1:80' = 1:100 DRAWN  
ARCHITECTS  
meeran abdu samad  
COUNCIL OF ARCHITECTURE  
C A NO 84, 5275 RA 48  
17 BARK ROAD WEST  
SHENY NAGAR  
MADRAS 600 030

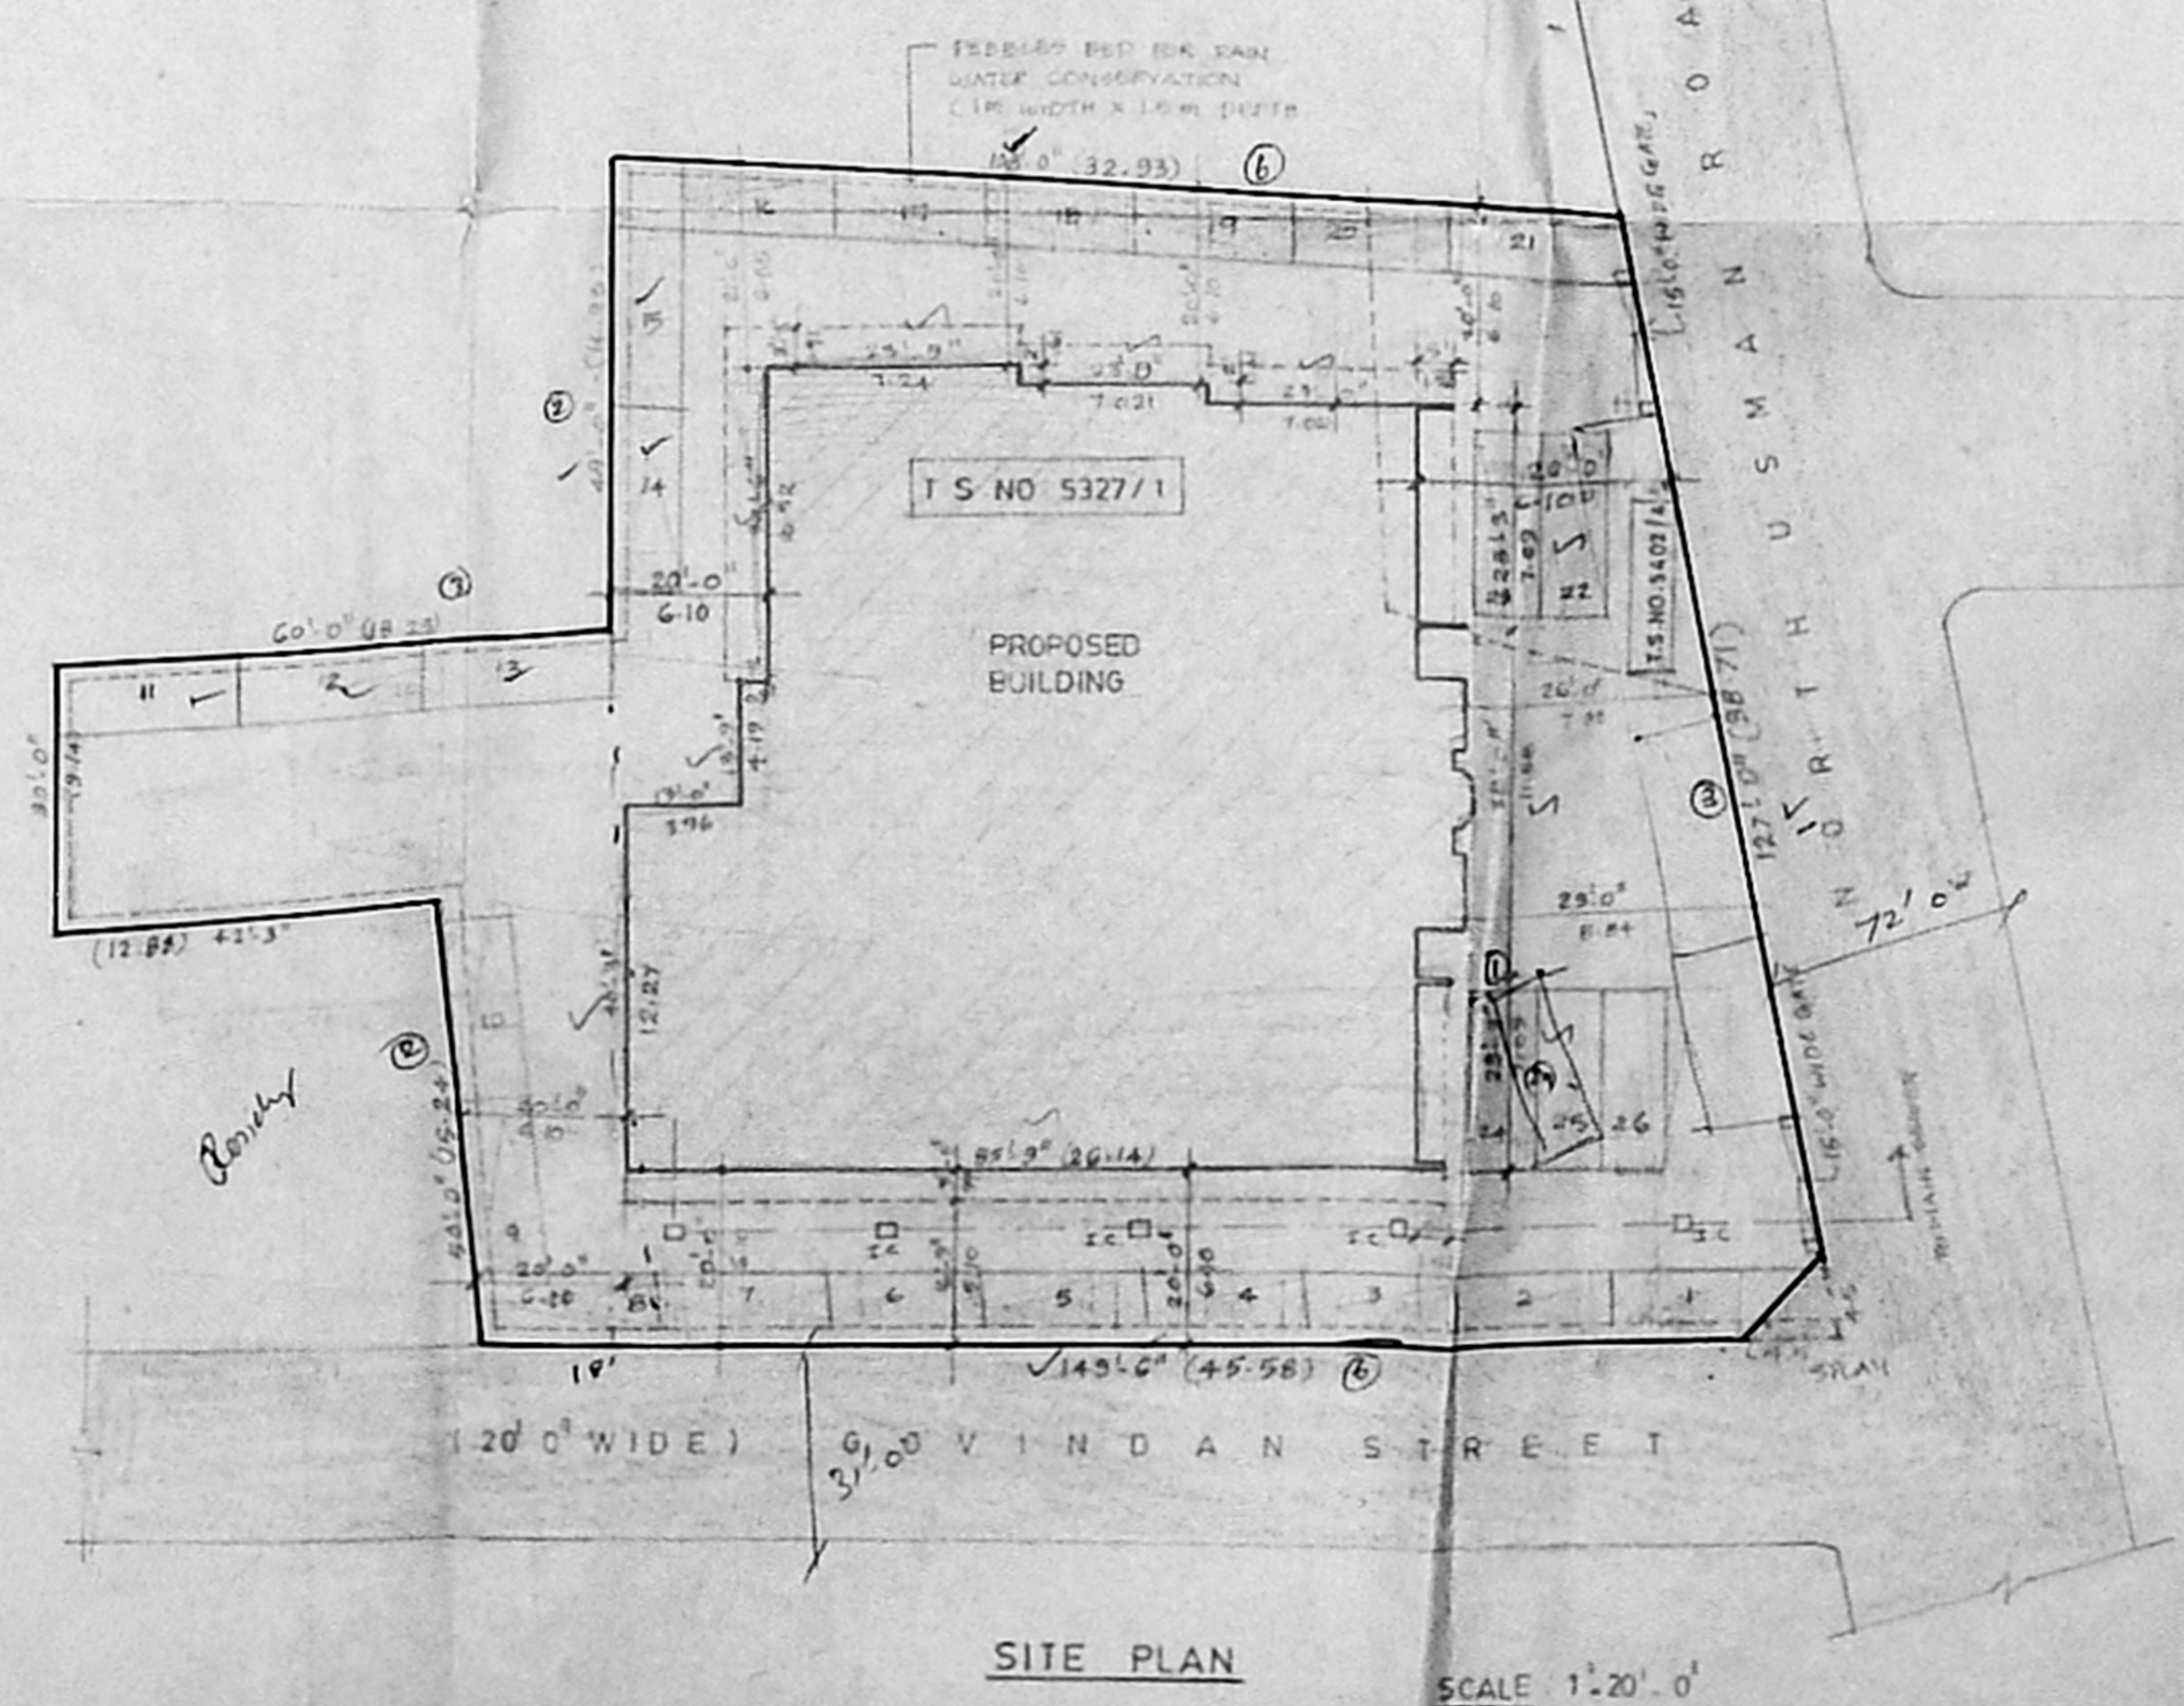



SITE PLAN

SCALE 1:200

1022802  
 M.M.B.A. 'B' / PP NO. 1  
 No. B.2/3095/94  
 Date 2/2/6  
 Revised Plan  
 D.F.

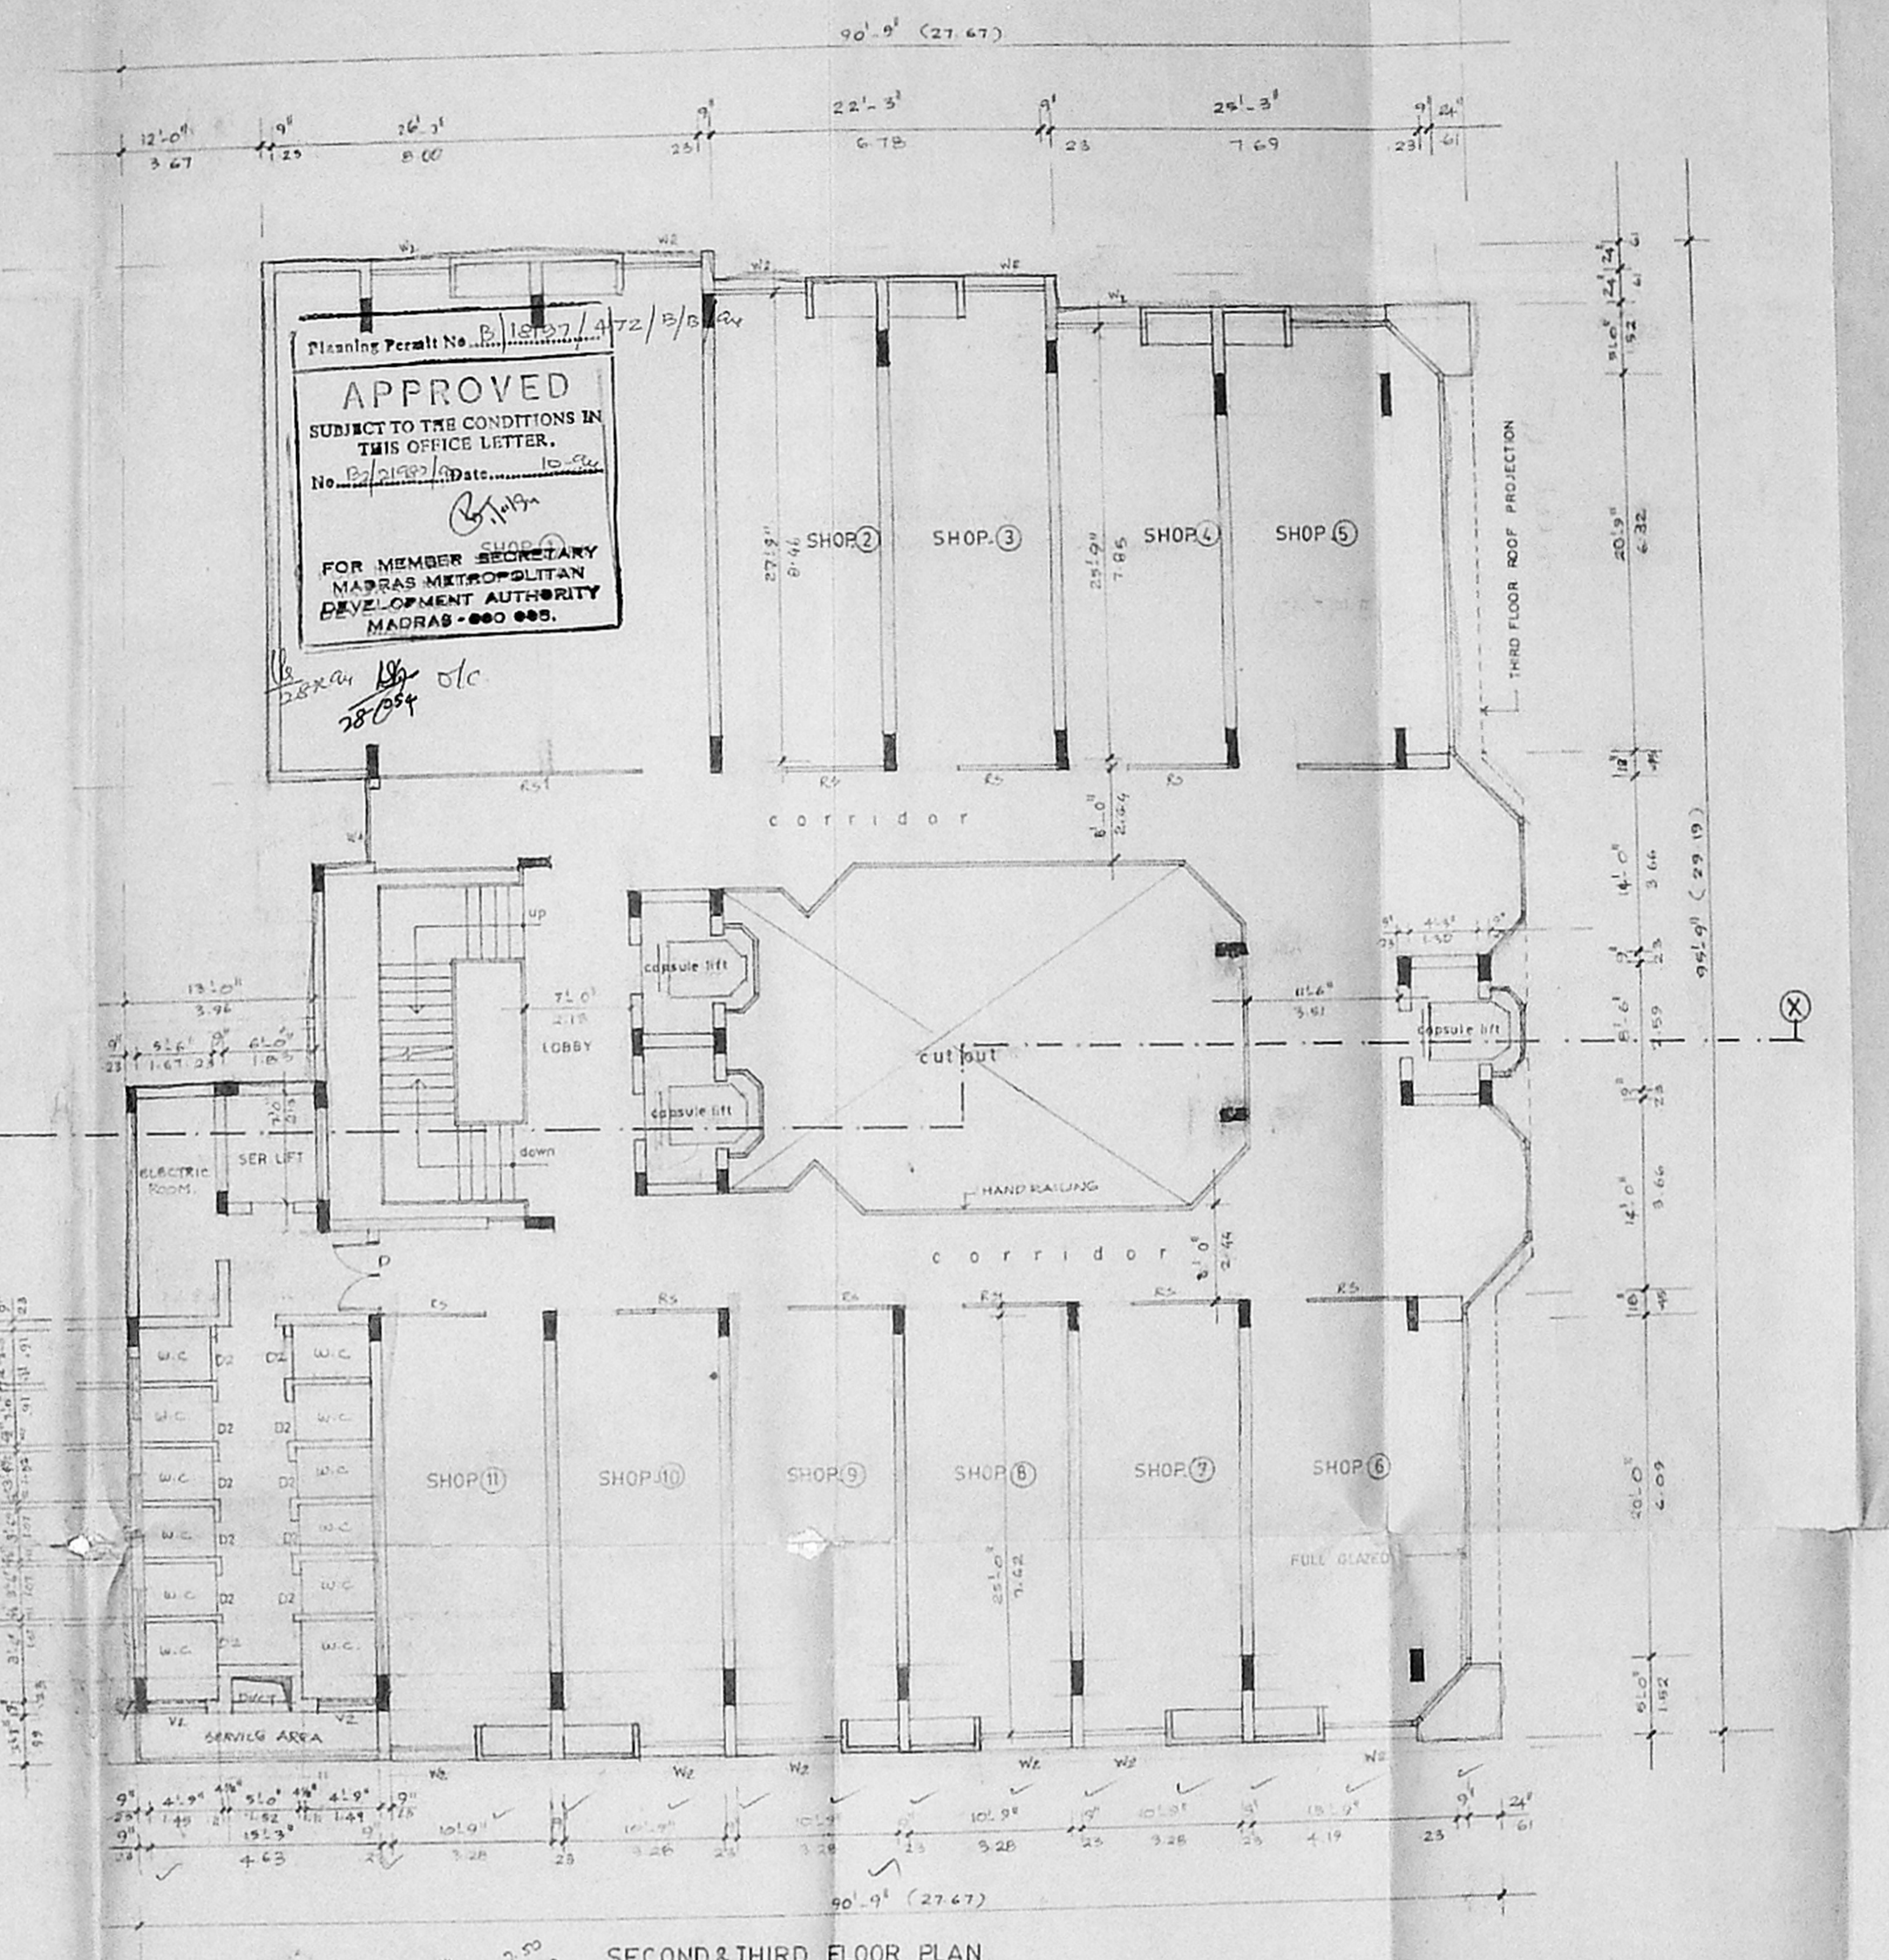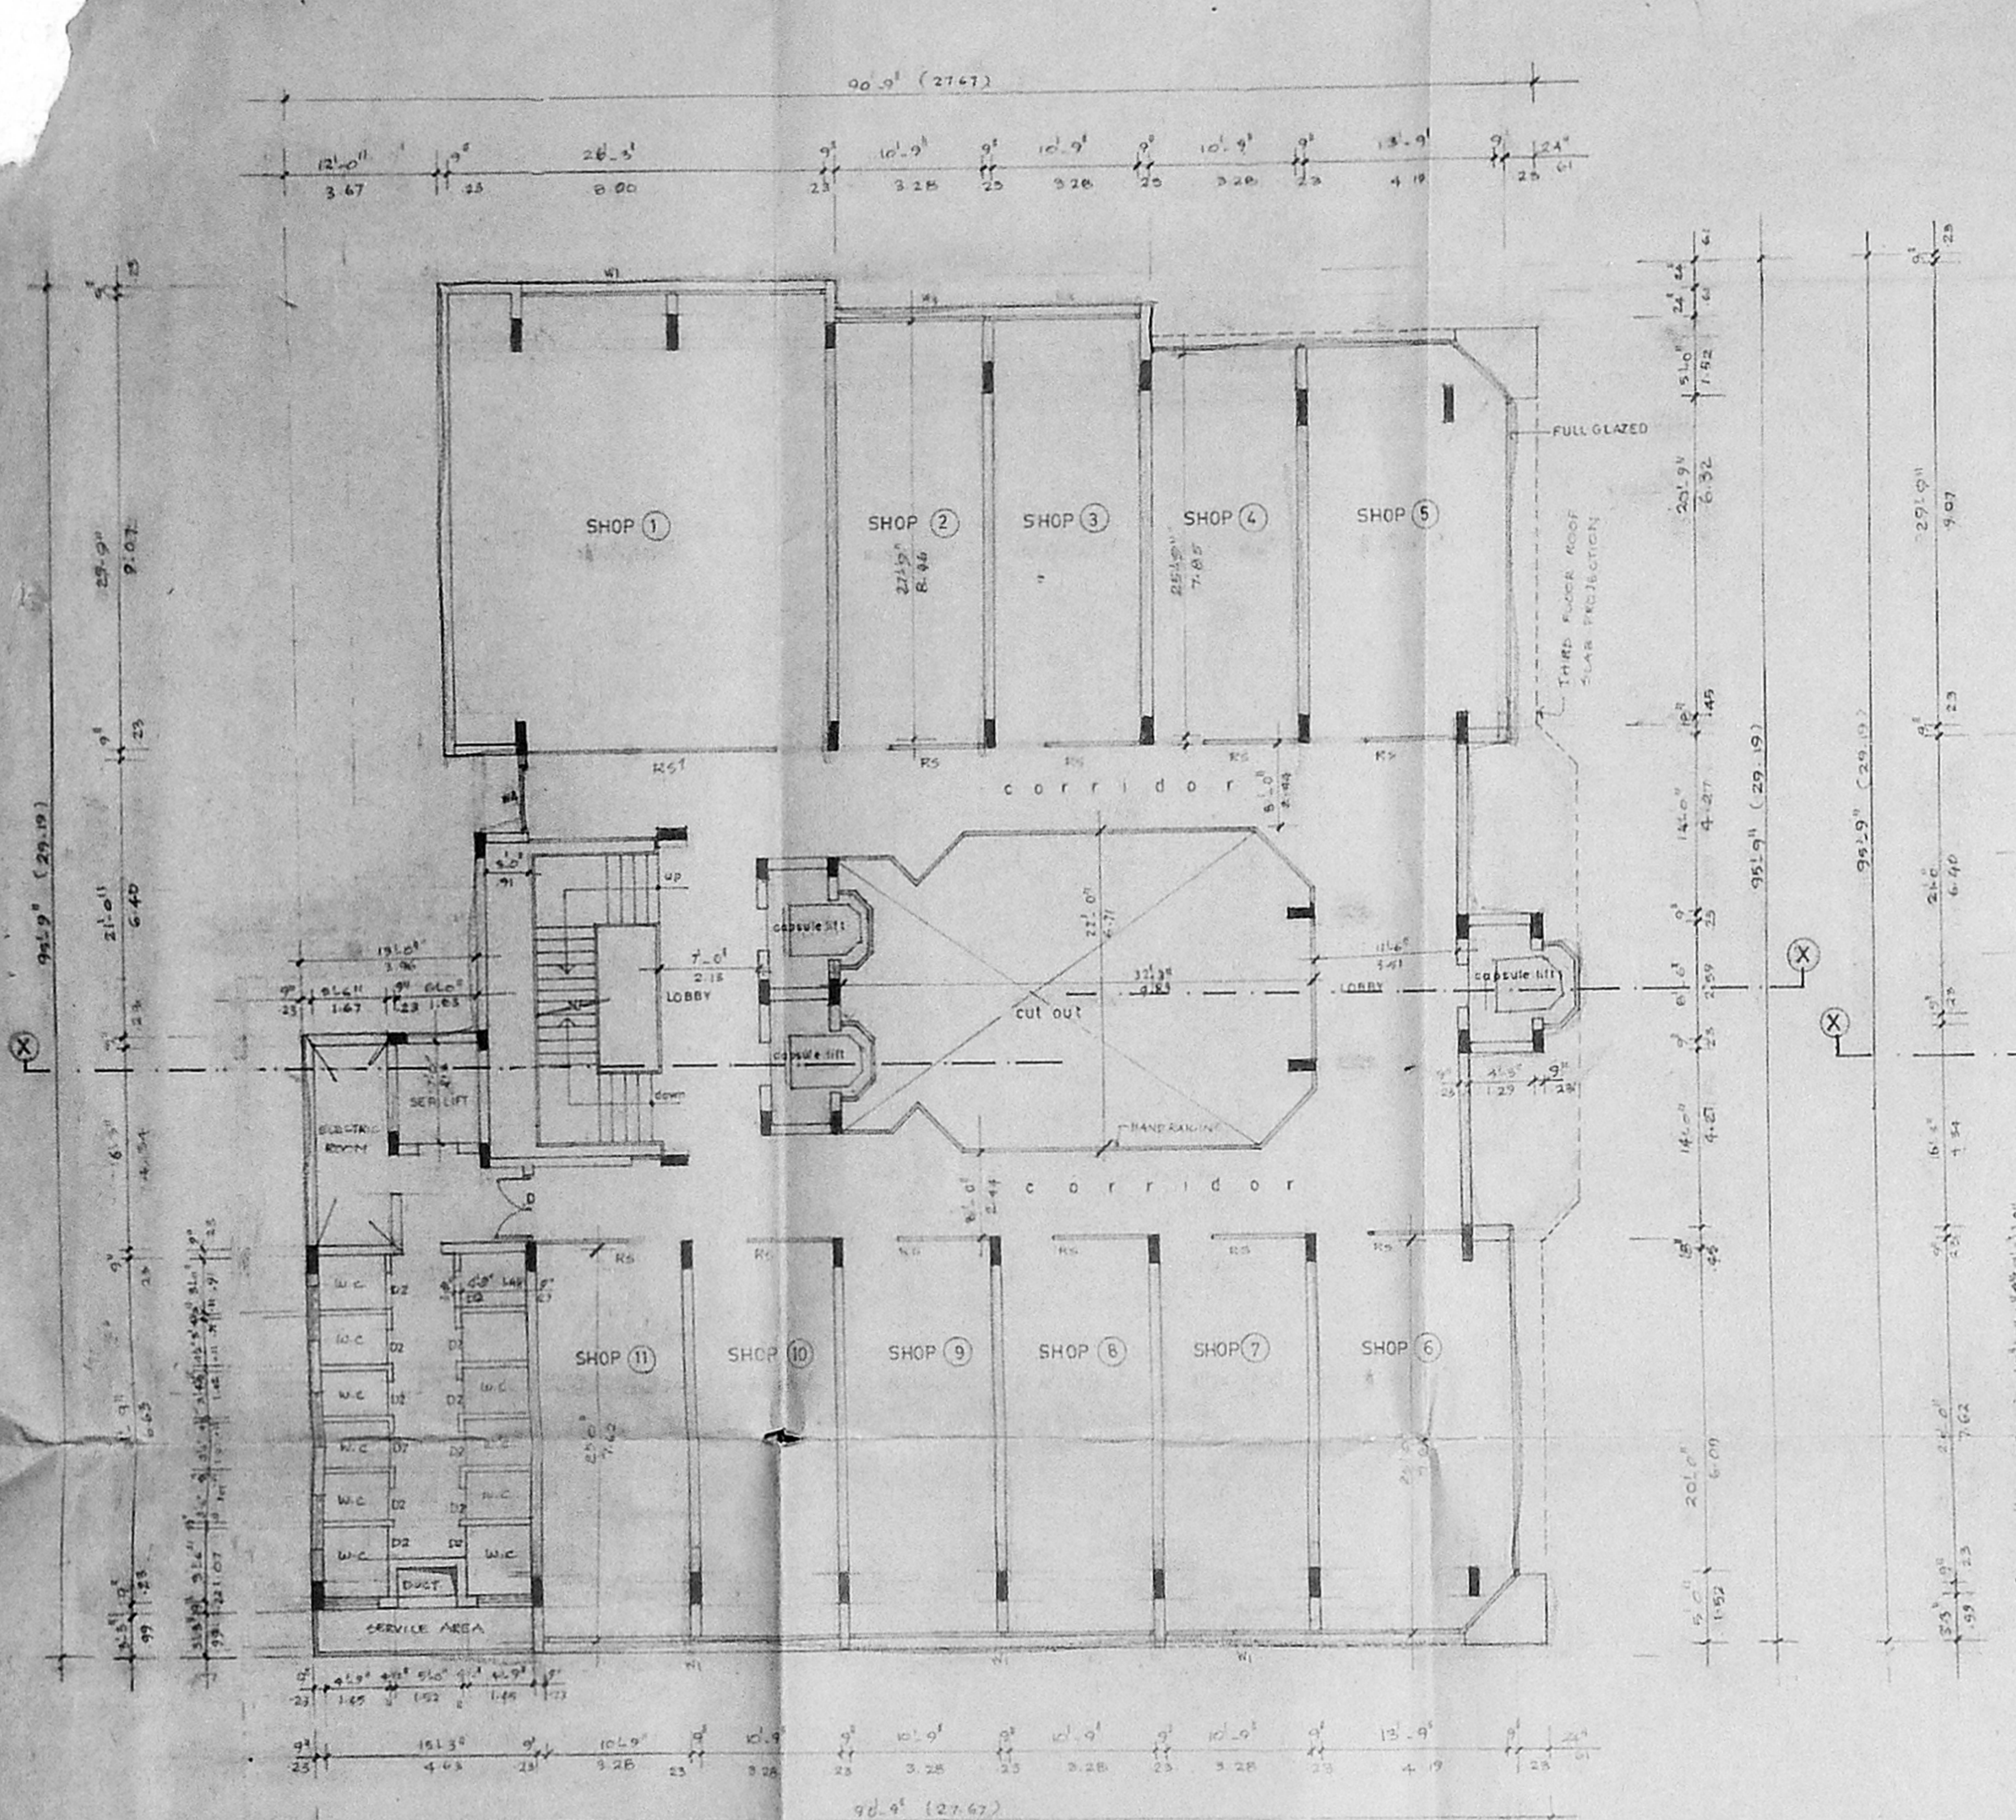

Planning Permit No. P. 18/27/472/B/B  
**APPROVED**  
 SUBJECT TO THE CONDITIONS IN THIS OFFICE LETTER.  
 No. P. 18/27/472/B/B  
 FOR MEMBER SECRETARY  
 MADRAS METROPOLITAN  
 DEVELOPMENT AUTHORITY  
 MADRAS - 600 005.

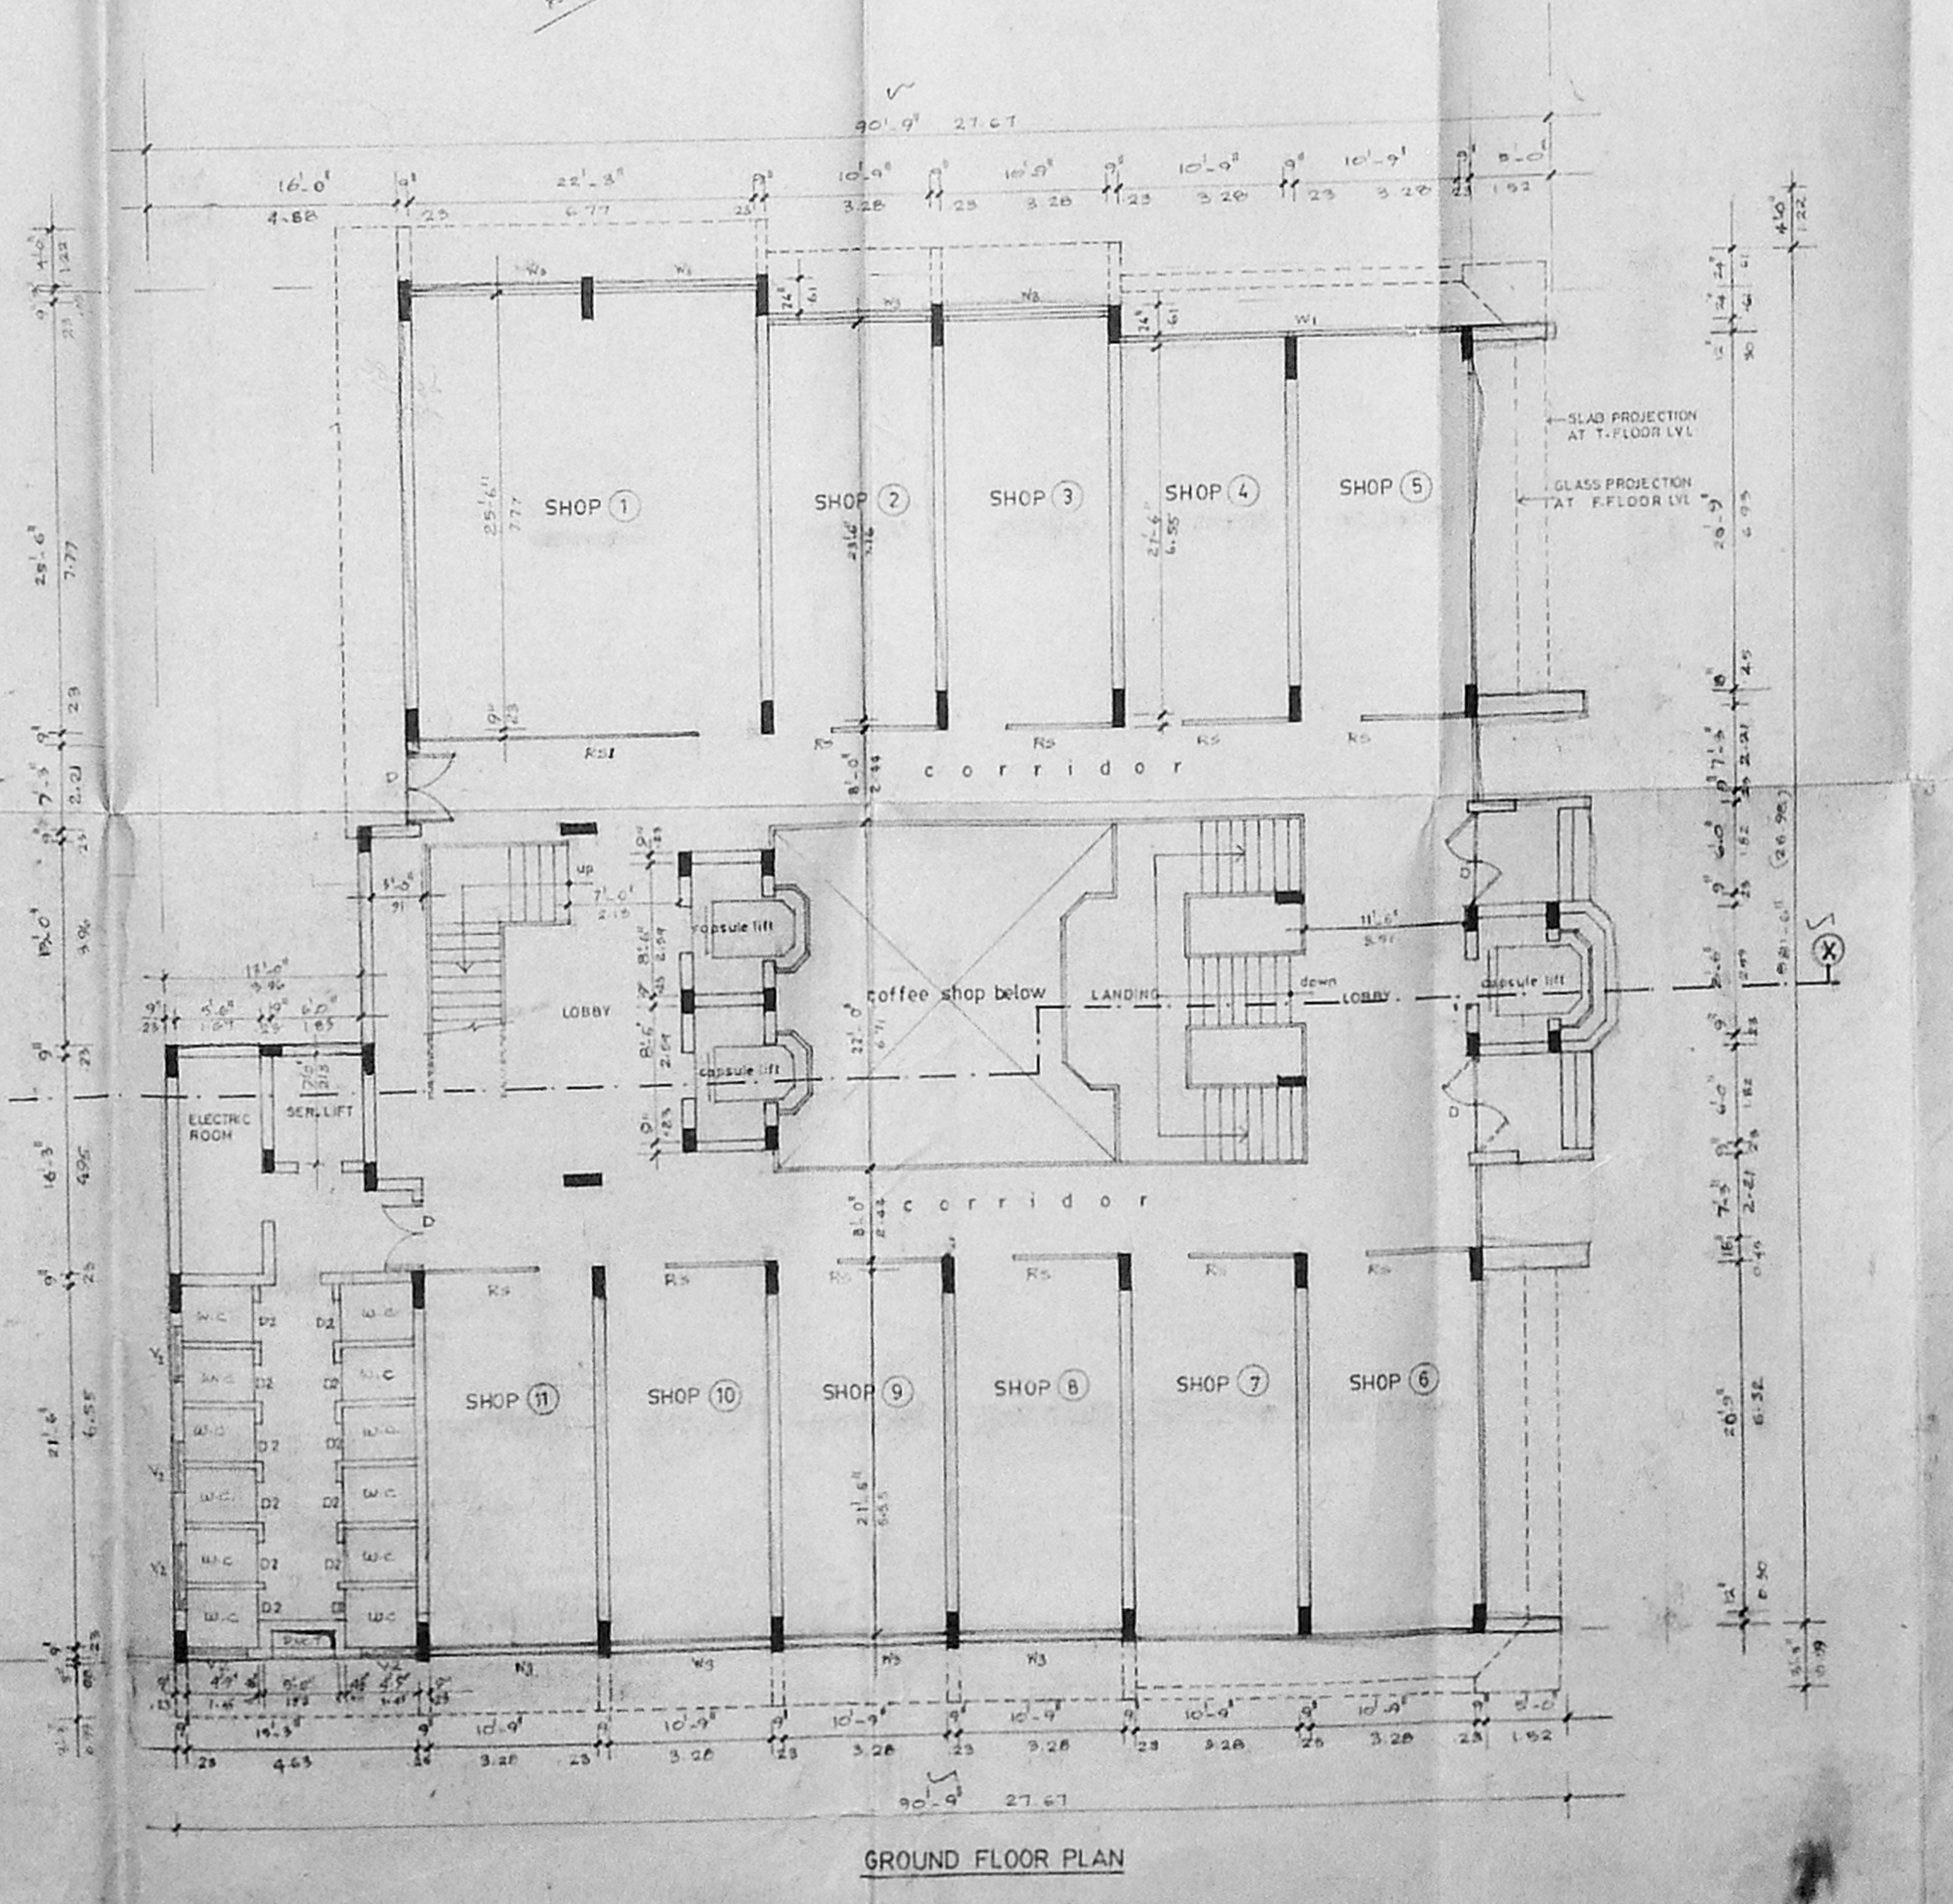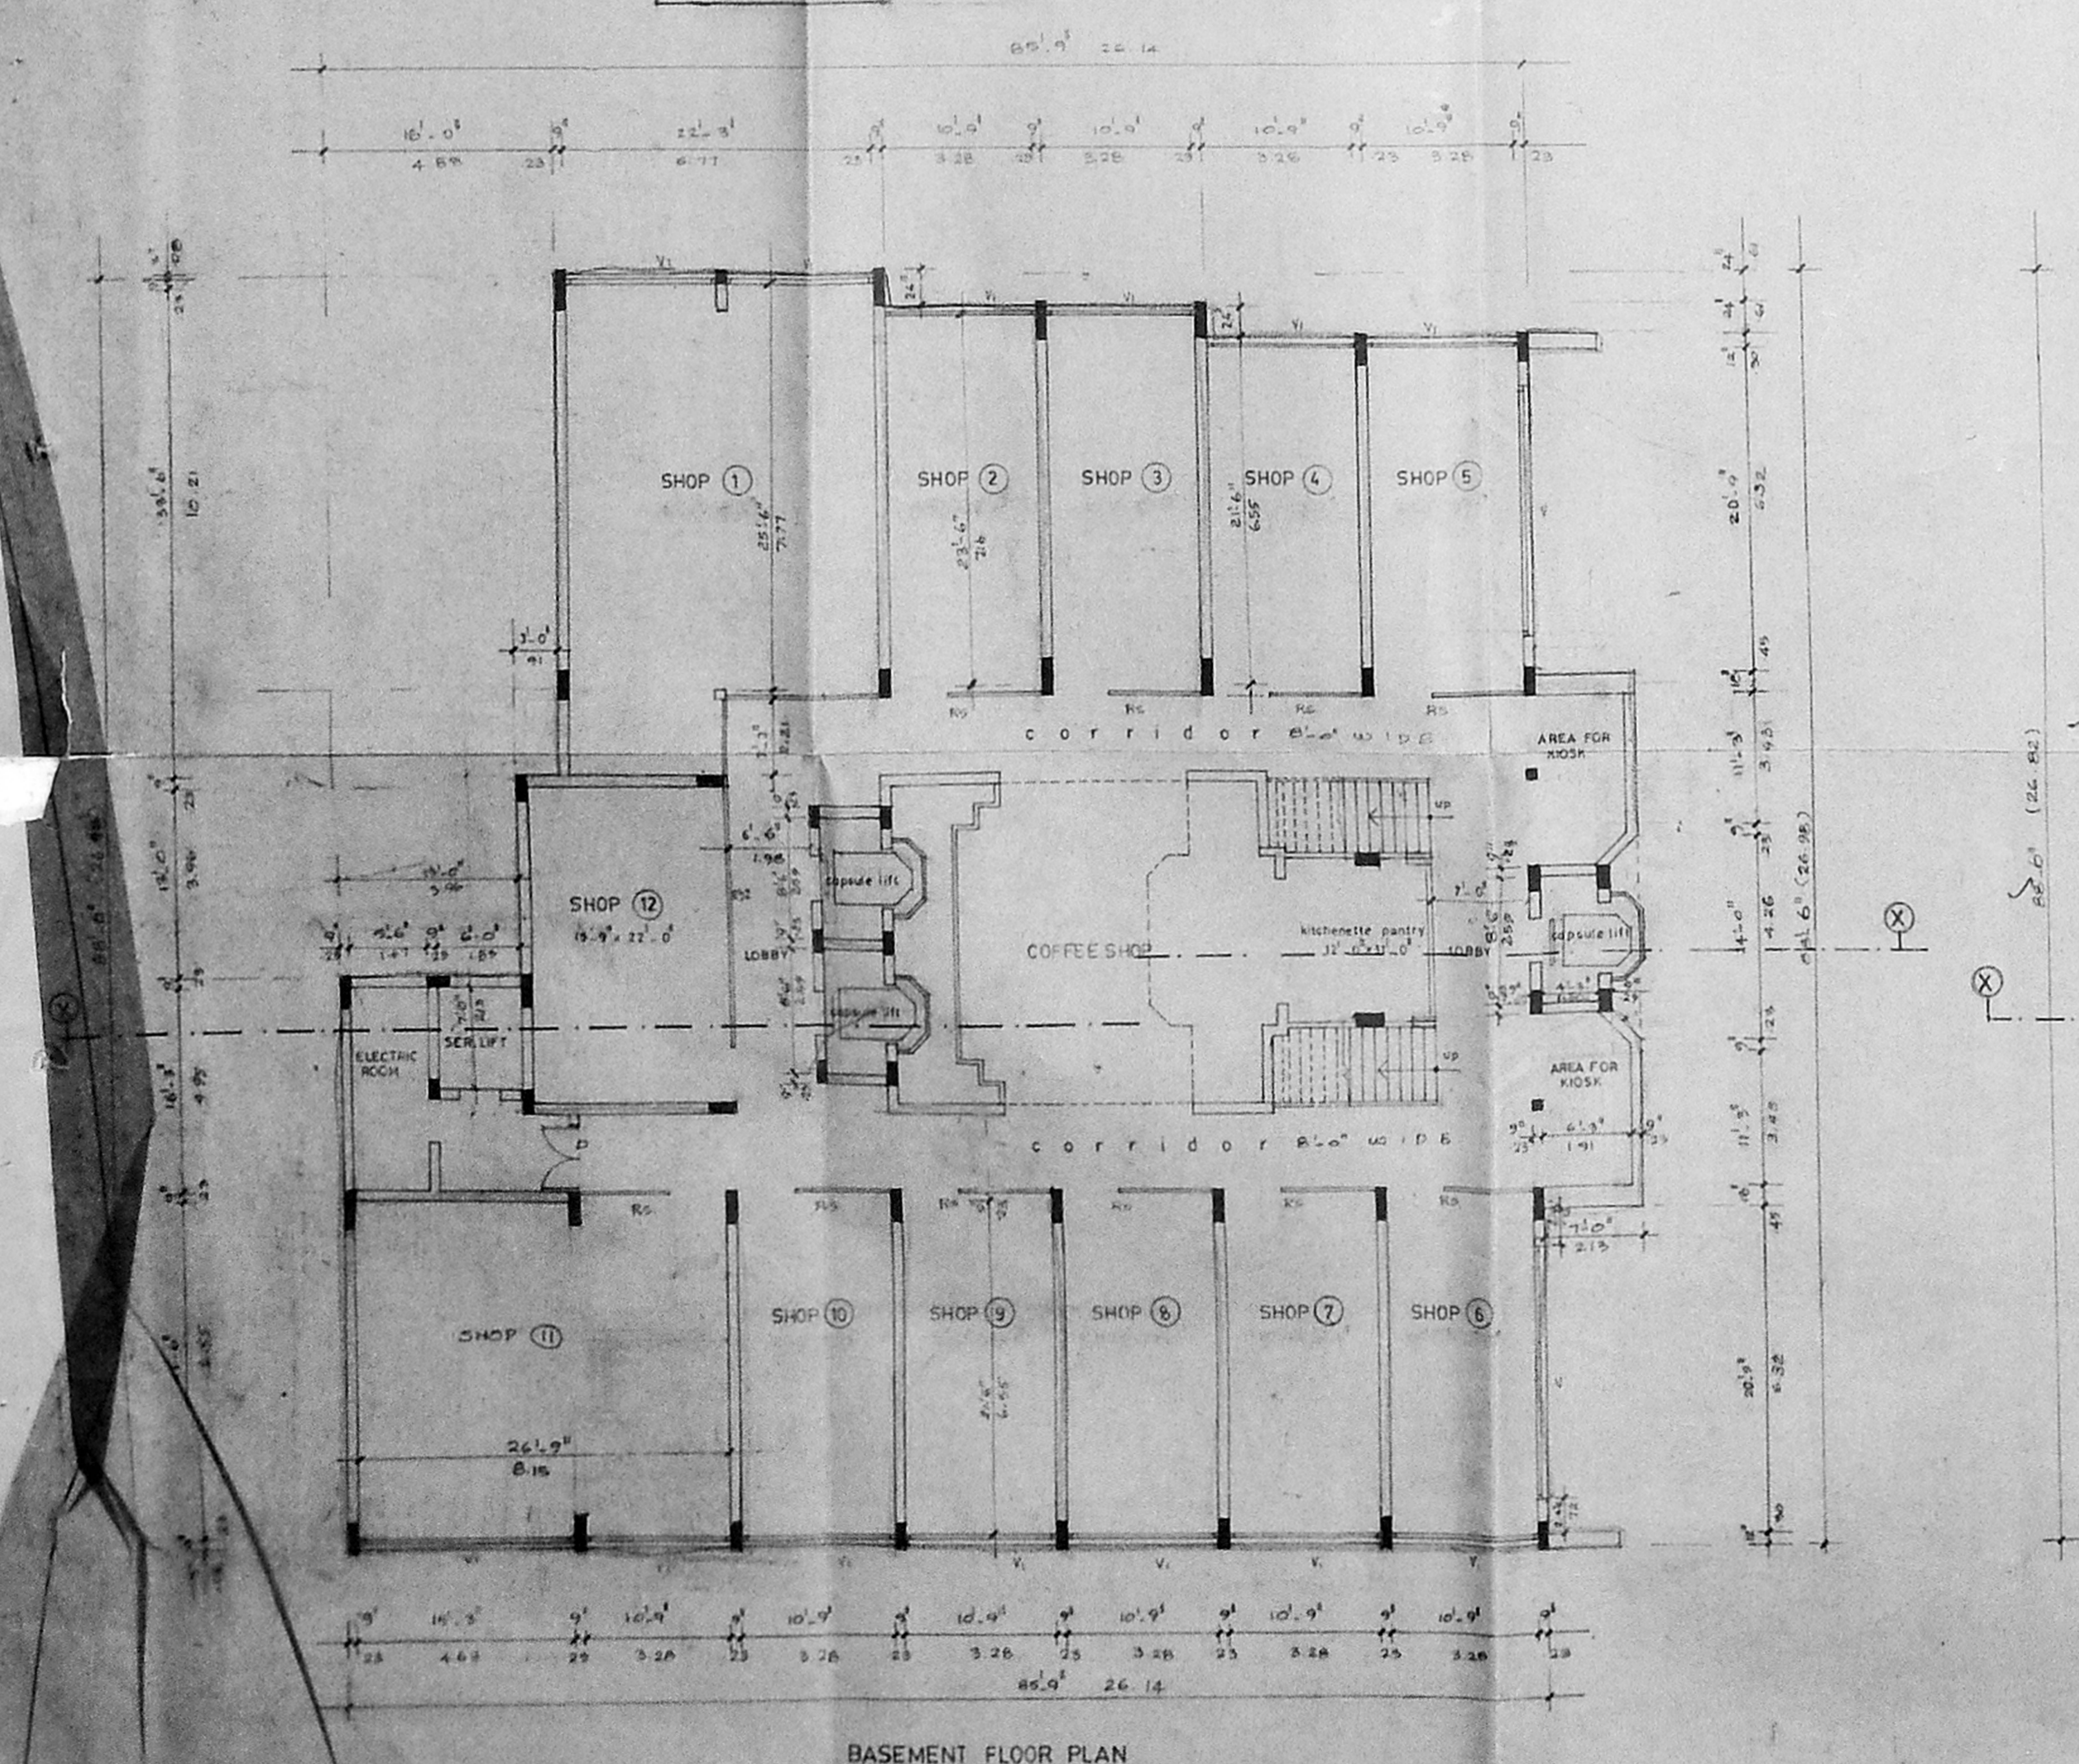

SCHEDULE OF JOINERY

D	ALUMINIUM DOOR	6'0" x 7'0"	163 x 249
D1	T.W. PANNELED DOOR	3'3" x 7'0"	100 x 218
D2	DO	2'6" x 7'0"	76 x 218
R5	ROLLING SHUTTER	10'0" x 7'0"	1027 x 218
W1	DO	11'0" x 7'0"	655 x 218
W2	ALUMINIUM WINDOW	10'0" x 7'0"	628 x 218
W3	DO	5'0" x 7'0"	1,025 x 218
V	VENTILATORS	10'0" x 7'0"	228 x 218
W4	DO	10'0" x 7'0"	2,284 x 41
W5	DO	4'0" x 7'0"	1,22 x 41
W6	ALUMINIUM WINDOW	4'0" x 7'0"	1,22 x 41

PROJECT  
 proposed SHOPPING COMPLEX  
 at door no 54 & 55 north usman  
 road, T. nagar, madras - 17.  
 I. S. no: 5327/1, 5402/4  
 block no-120

AREA STATEMENT

BASEMENT FLOOR PLAN	5411	54m
GROUND FLOOR PLAN	6715.00	625.65
FIRST FLOOR PLAN	7233.00	672.21
SECOND FLOOR PLAN	7233.00	672.21
THIRD FLOOR PLAN	7233.00	672.21
MACHINE ROOM	97.80	8.85
HEAD ROOM	311.00	28.90
TOTAL AREA	36789.00	3,419.04

COLOUR INDEX  
 PROPOSED COLOURED THUS  
 ROAD COLOURED THUS  
 BOUNDARY COLOURED THUS

OWNER'S SIGNATURE  
 SCALE 1" = 0' (1:100) DRAWN G. SURESH  
 ARCHITECTS  
 meeran abdu samad  
 COUNCIL OF ARCHITECTURE  
 C.A. NO. 84/8275 R.A. 68  
 17 PARK ROAD WEST  
 SHENOY NAGAR  
 MADRAS 600 030