



RP dr 4.5.94

MADA B/PP NO. 1
B2/2230/94
PART II
A. 5/16

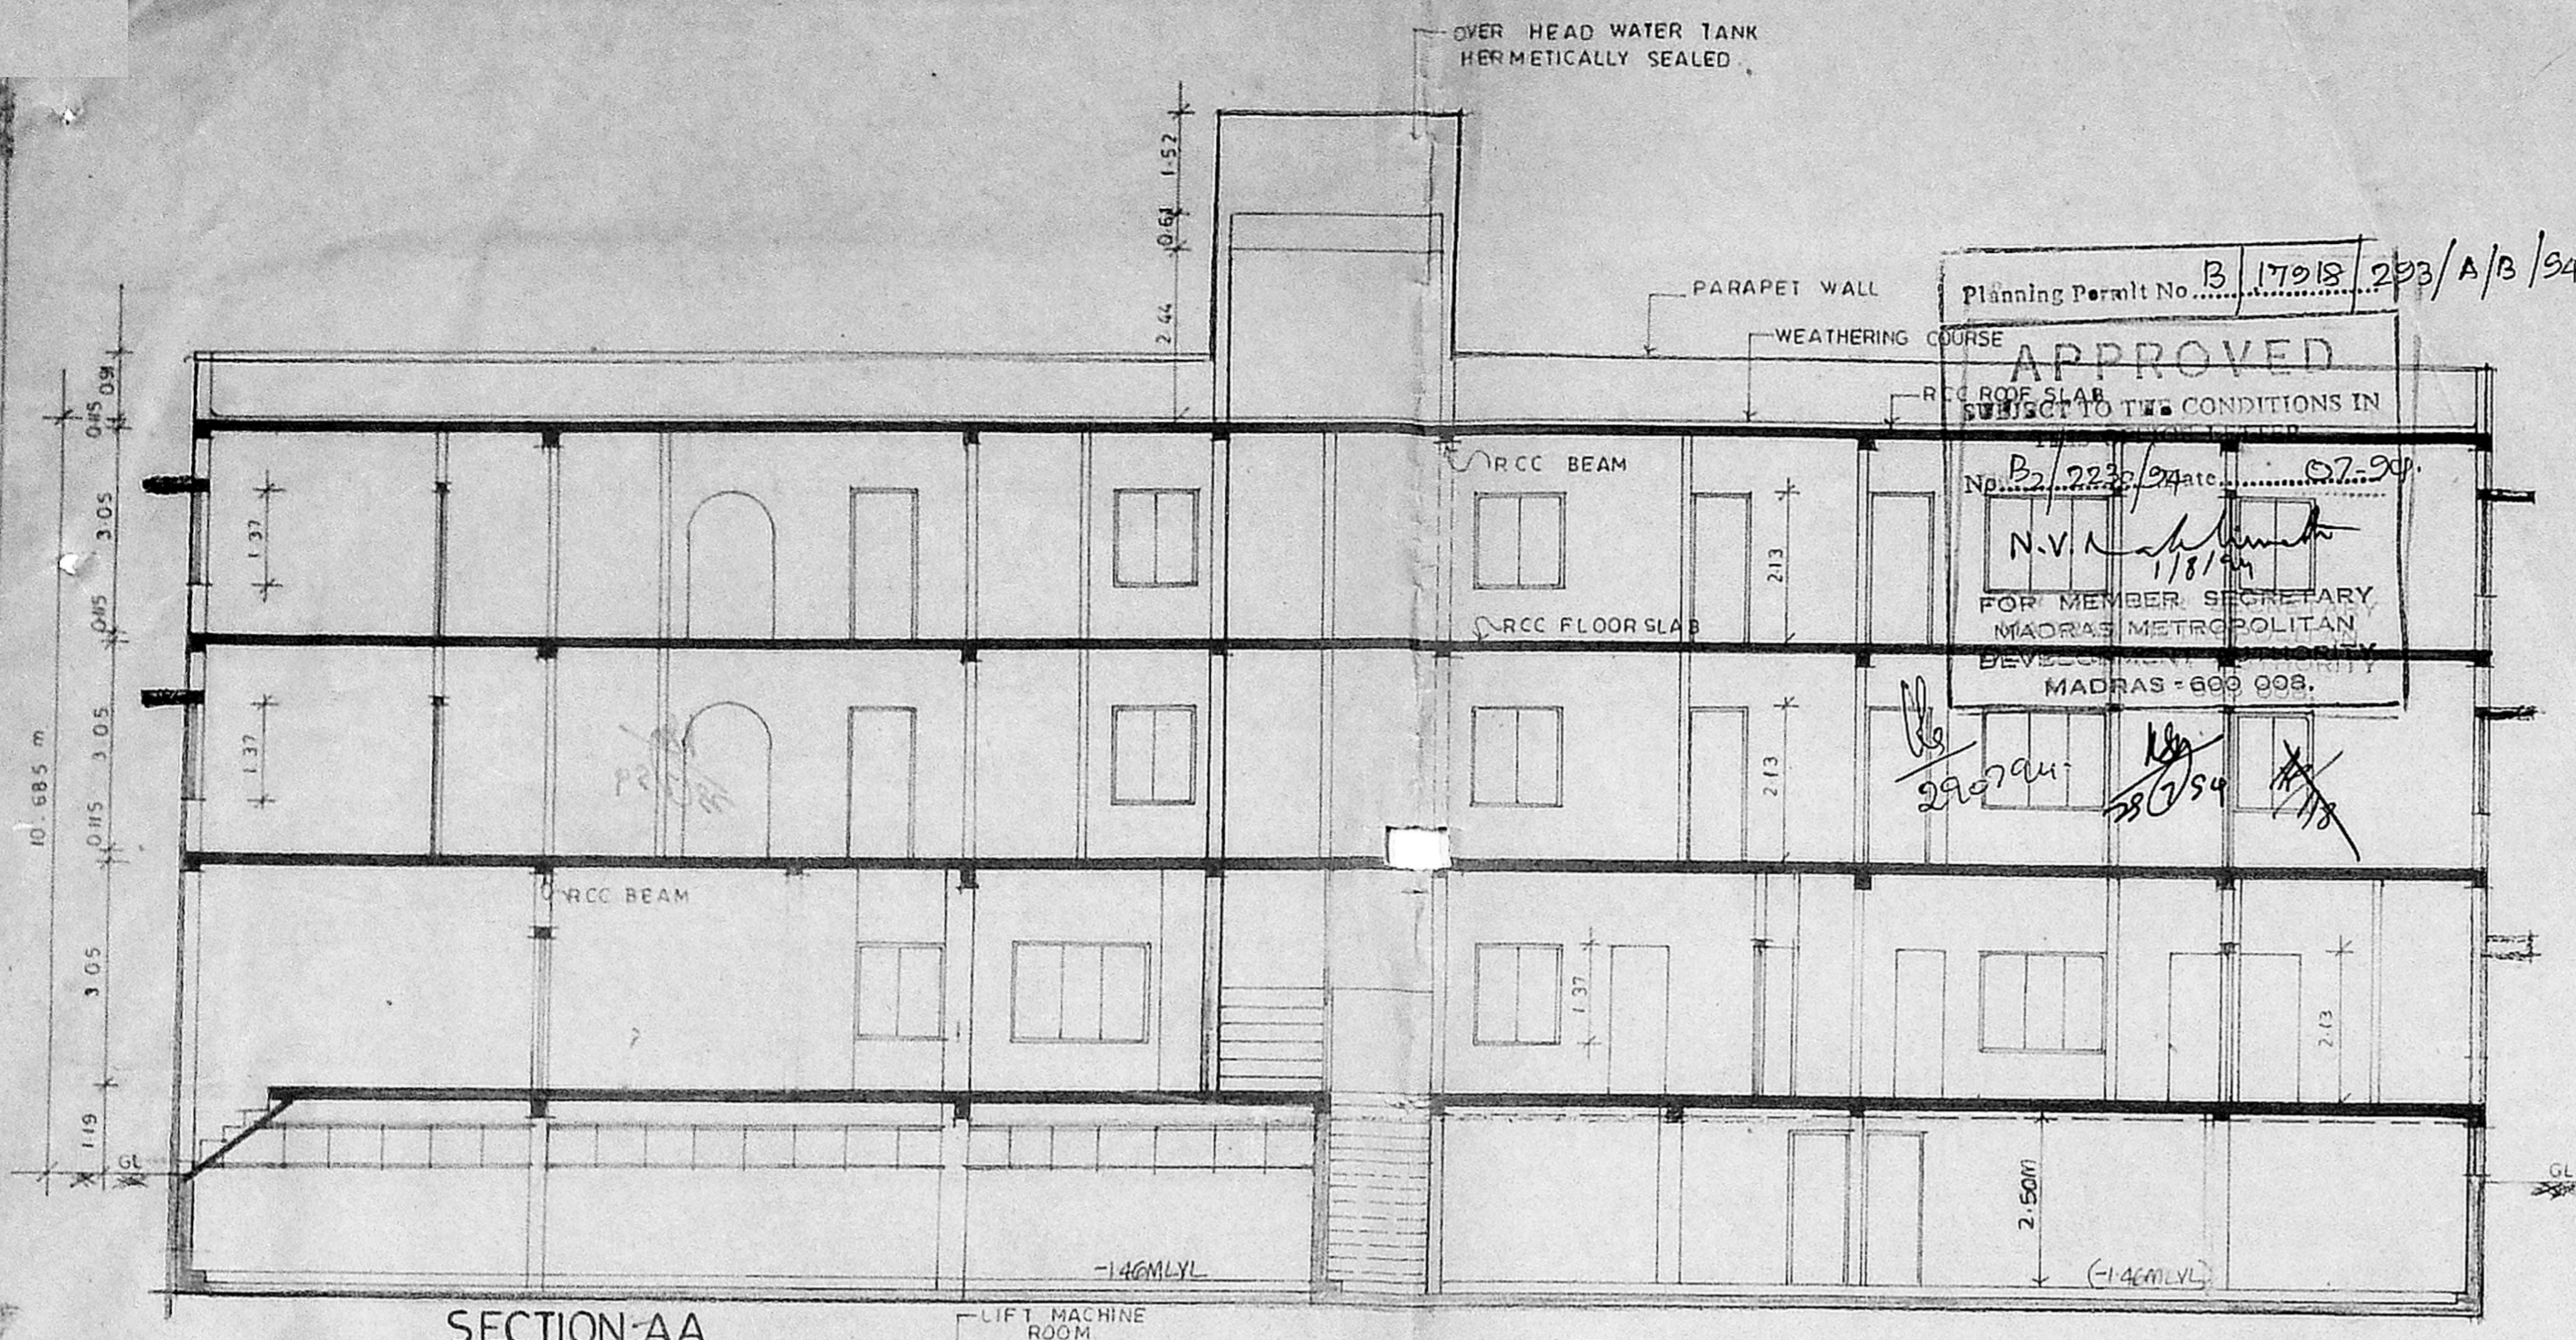


SECTION-AA

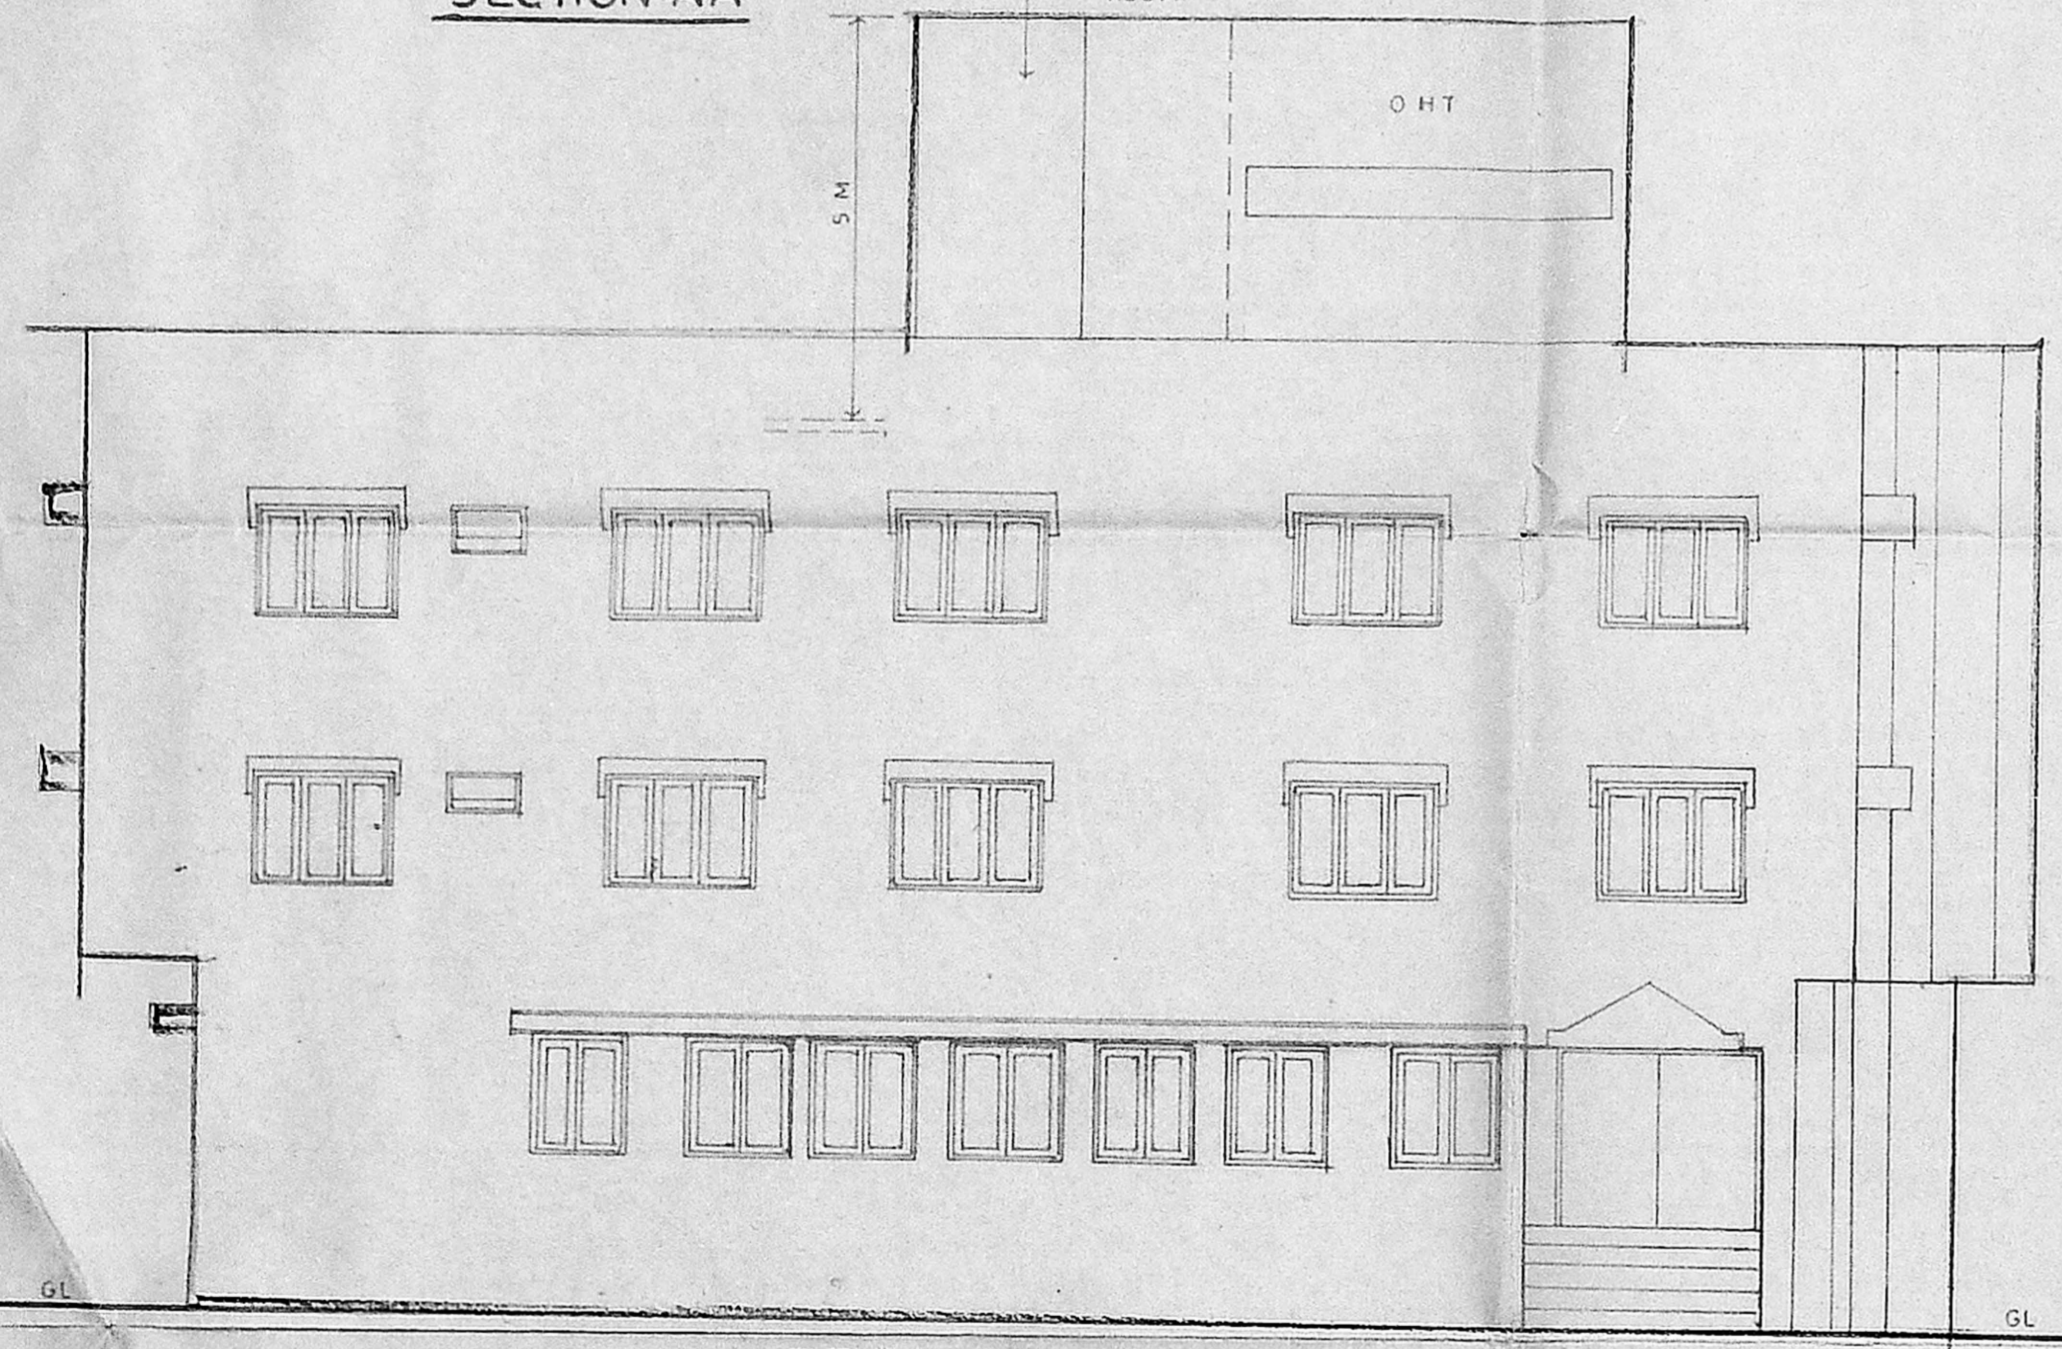


FRONT ELEVATION.


Planning Permit No. B 17918/293/A/B/94
APPROVED
No. B2/2230/94
N.V. Nataraj
FOR MEMBER SECRETARY
MADRAS METROPOLITAN
DEVELOPMENT AUTHORITY
MADRAS - 600 008.

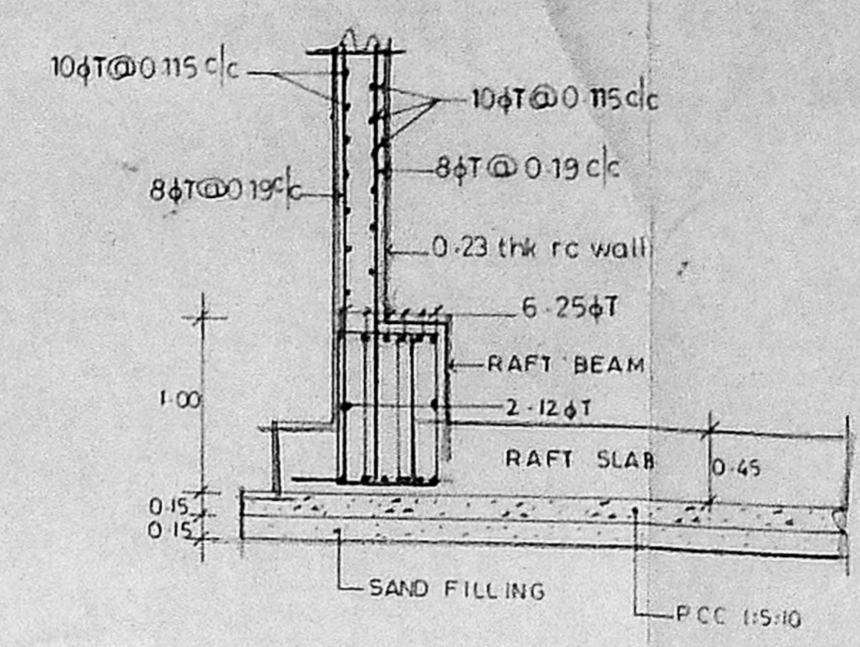


RAFT FOUNDATION DETAILS

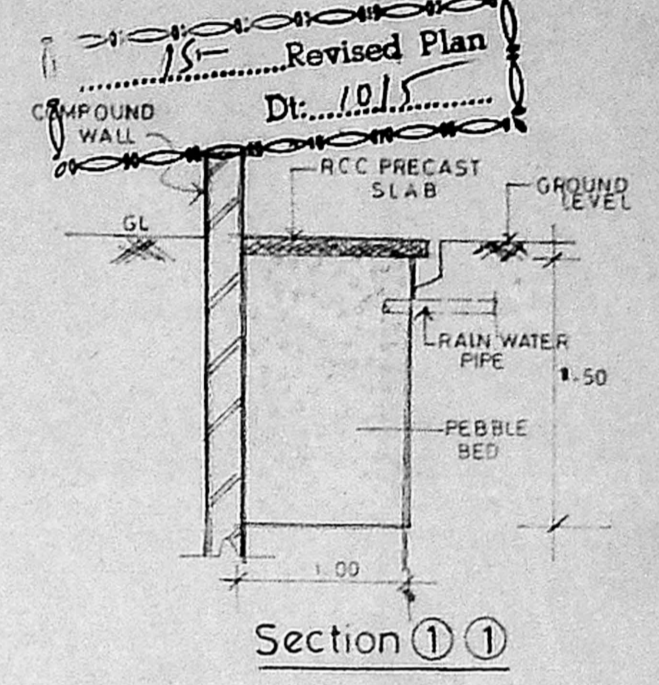

Section 1-1

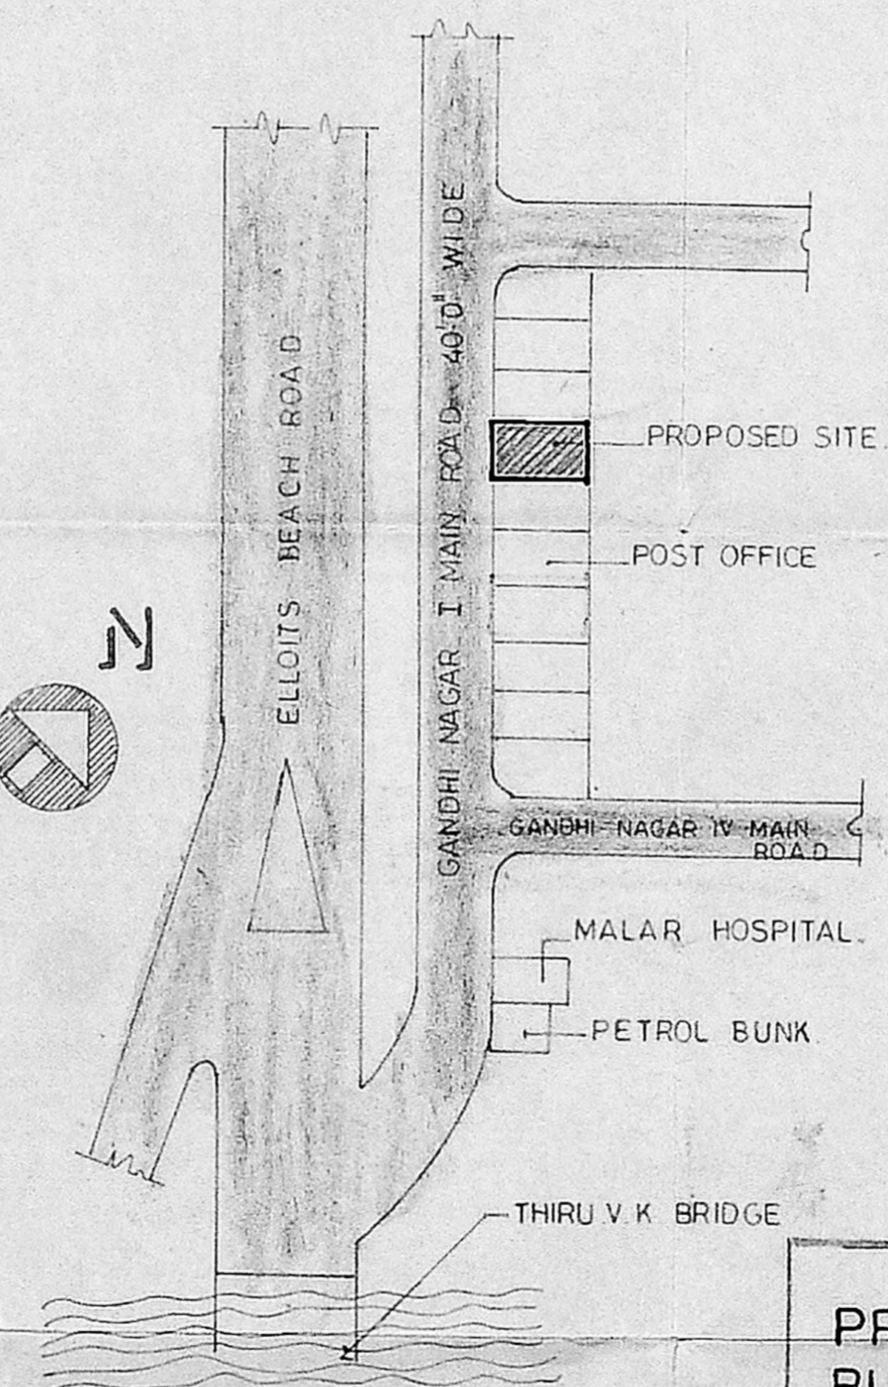

KEY PLAN.
NOT TO SCALE

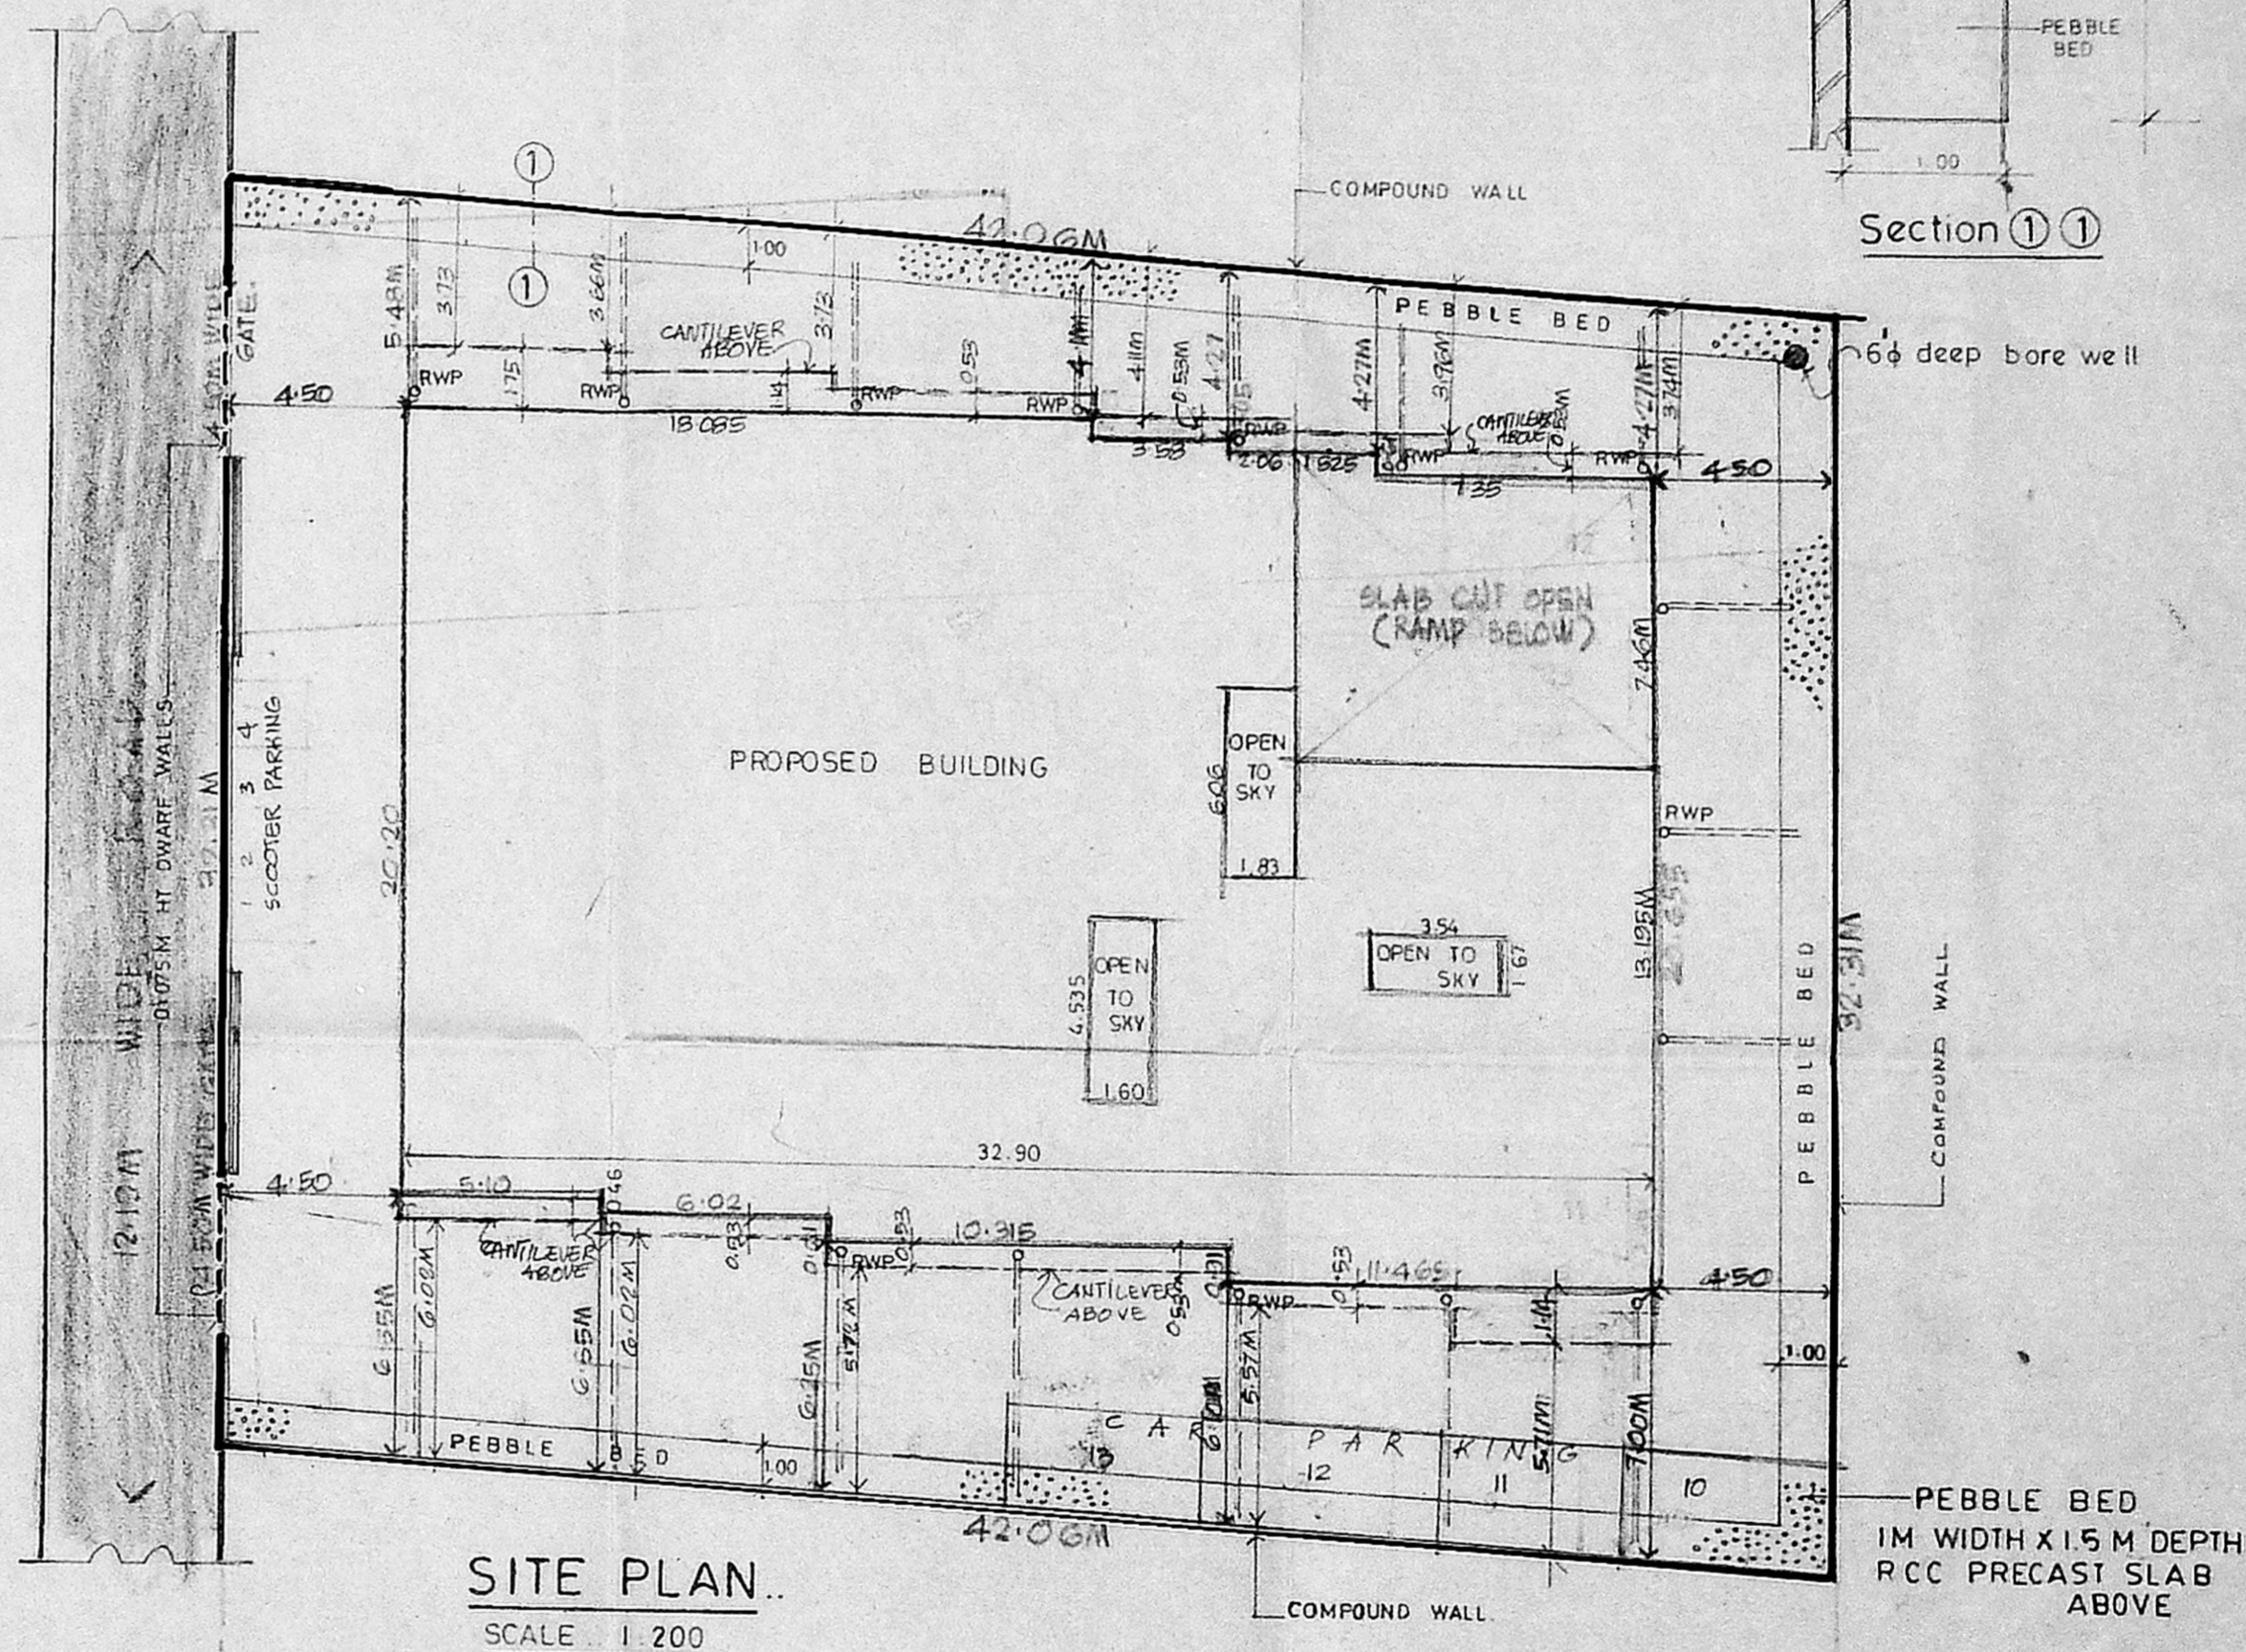

SITE PLAN.
SCALE 1:200

PROPOSED RESIDENTIAL
BUILDING IN DOOR NO.. 44,
FIRST MAIN ROAD, GANDHI
NAGAR, ADYAR, MADRAS - 20.
DIVISION NO.. 151 (NEW), 137 (OLD),
SURVEY NO.. 45 (NEW), 49 (OLD).

SCALE 1:100
ALL DIMENSIONS ARE IN METERS


SIGNATURE OF OWNER

P. RAVI, ARCHITECT AND MCA MEMBER
LICENSED SURVEYOR CLASS I No. RA. 59
CORPORATION OF MADRAS
22, ELLAIAMMAN COLONY, MADRAS - 600 008


P. RAVI
B. ARCH, AIA, AND, I. I. T. - HV

P. RAVI ARCHITECTS PRIVATE LIMITED
REGISTERED ARCHITECT, INTERIOR DESIGNER, REGISTERED VALL & P
22, Second Cross Street, Ellaiamman Colony,
Madras - 600 008.


Revised Plan
 DE. 141/32
PROPOSED RESIDENTIAL BUILDING IN DOOR NO. 44, FIRST MAIN ROAD, GANDHI NAGAR, ADYAR, MADRAS - 20.
 DIVISION NO. 151 (NEW) 137 (OLD)
 SURVEY NO. 45 (NEW) 49 (OLD)

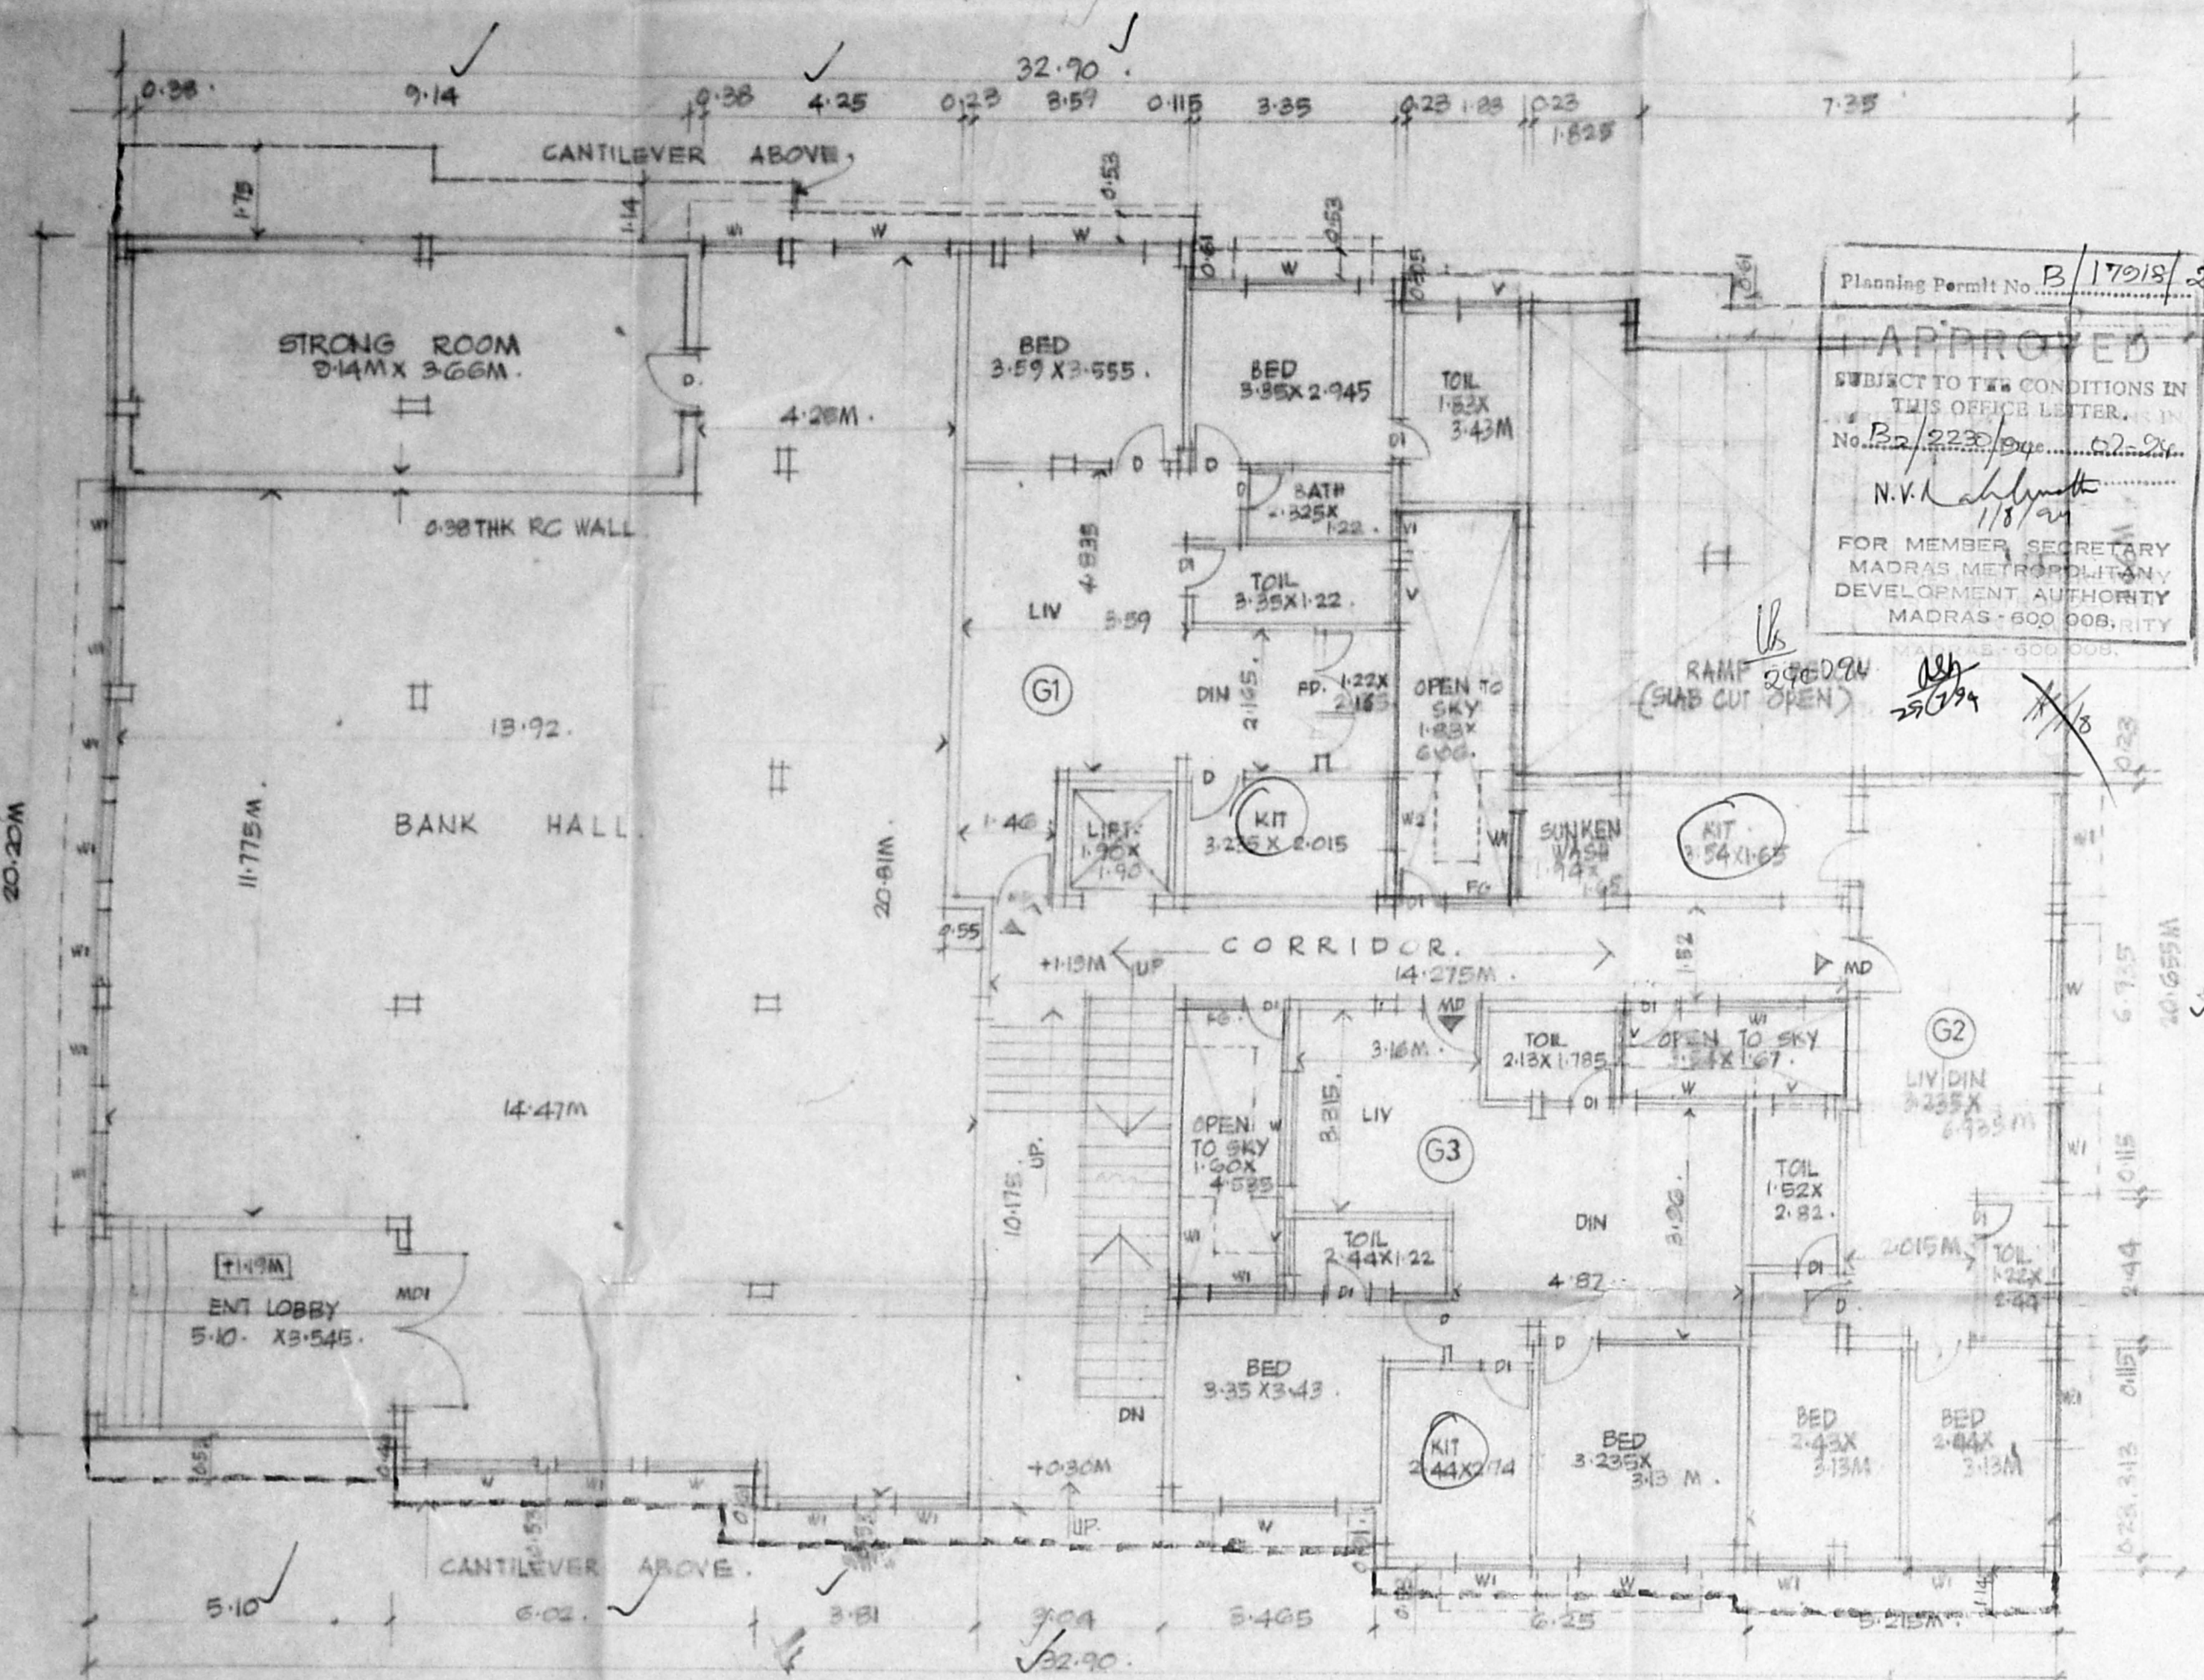


GROUND FLOOR PLAN.

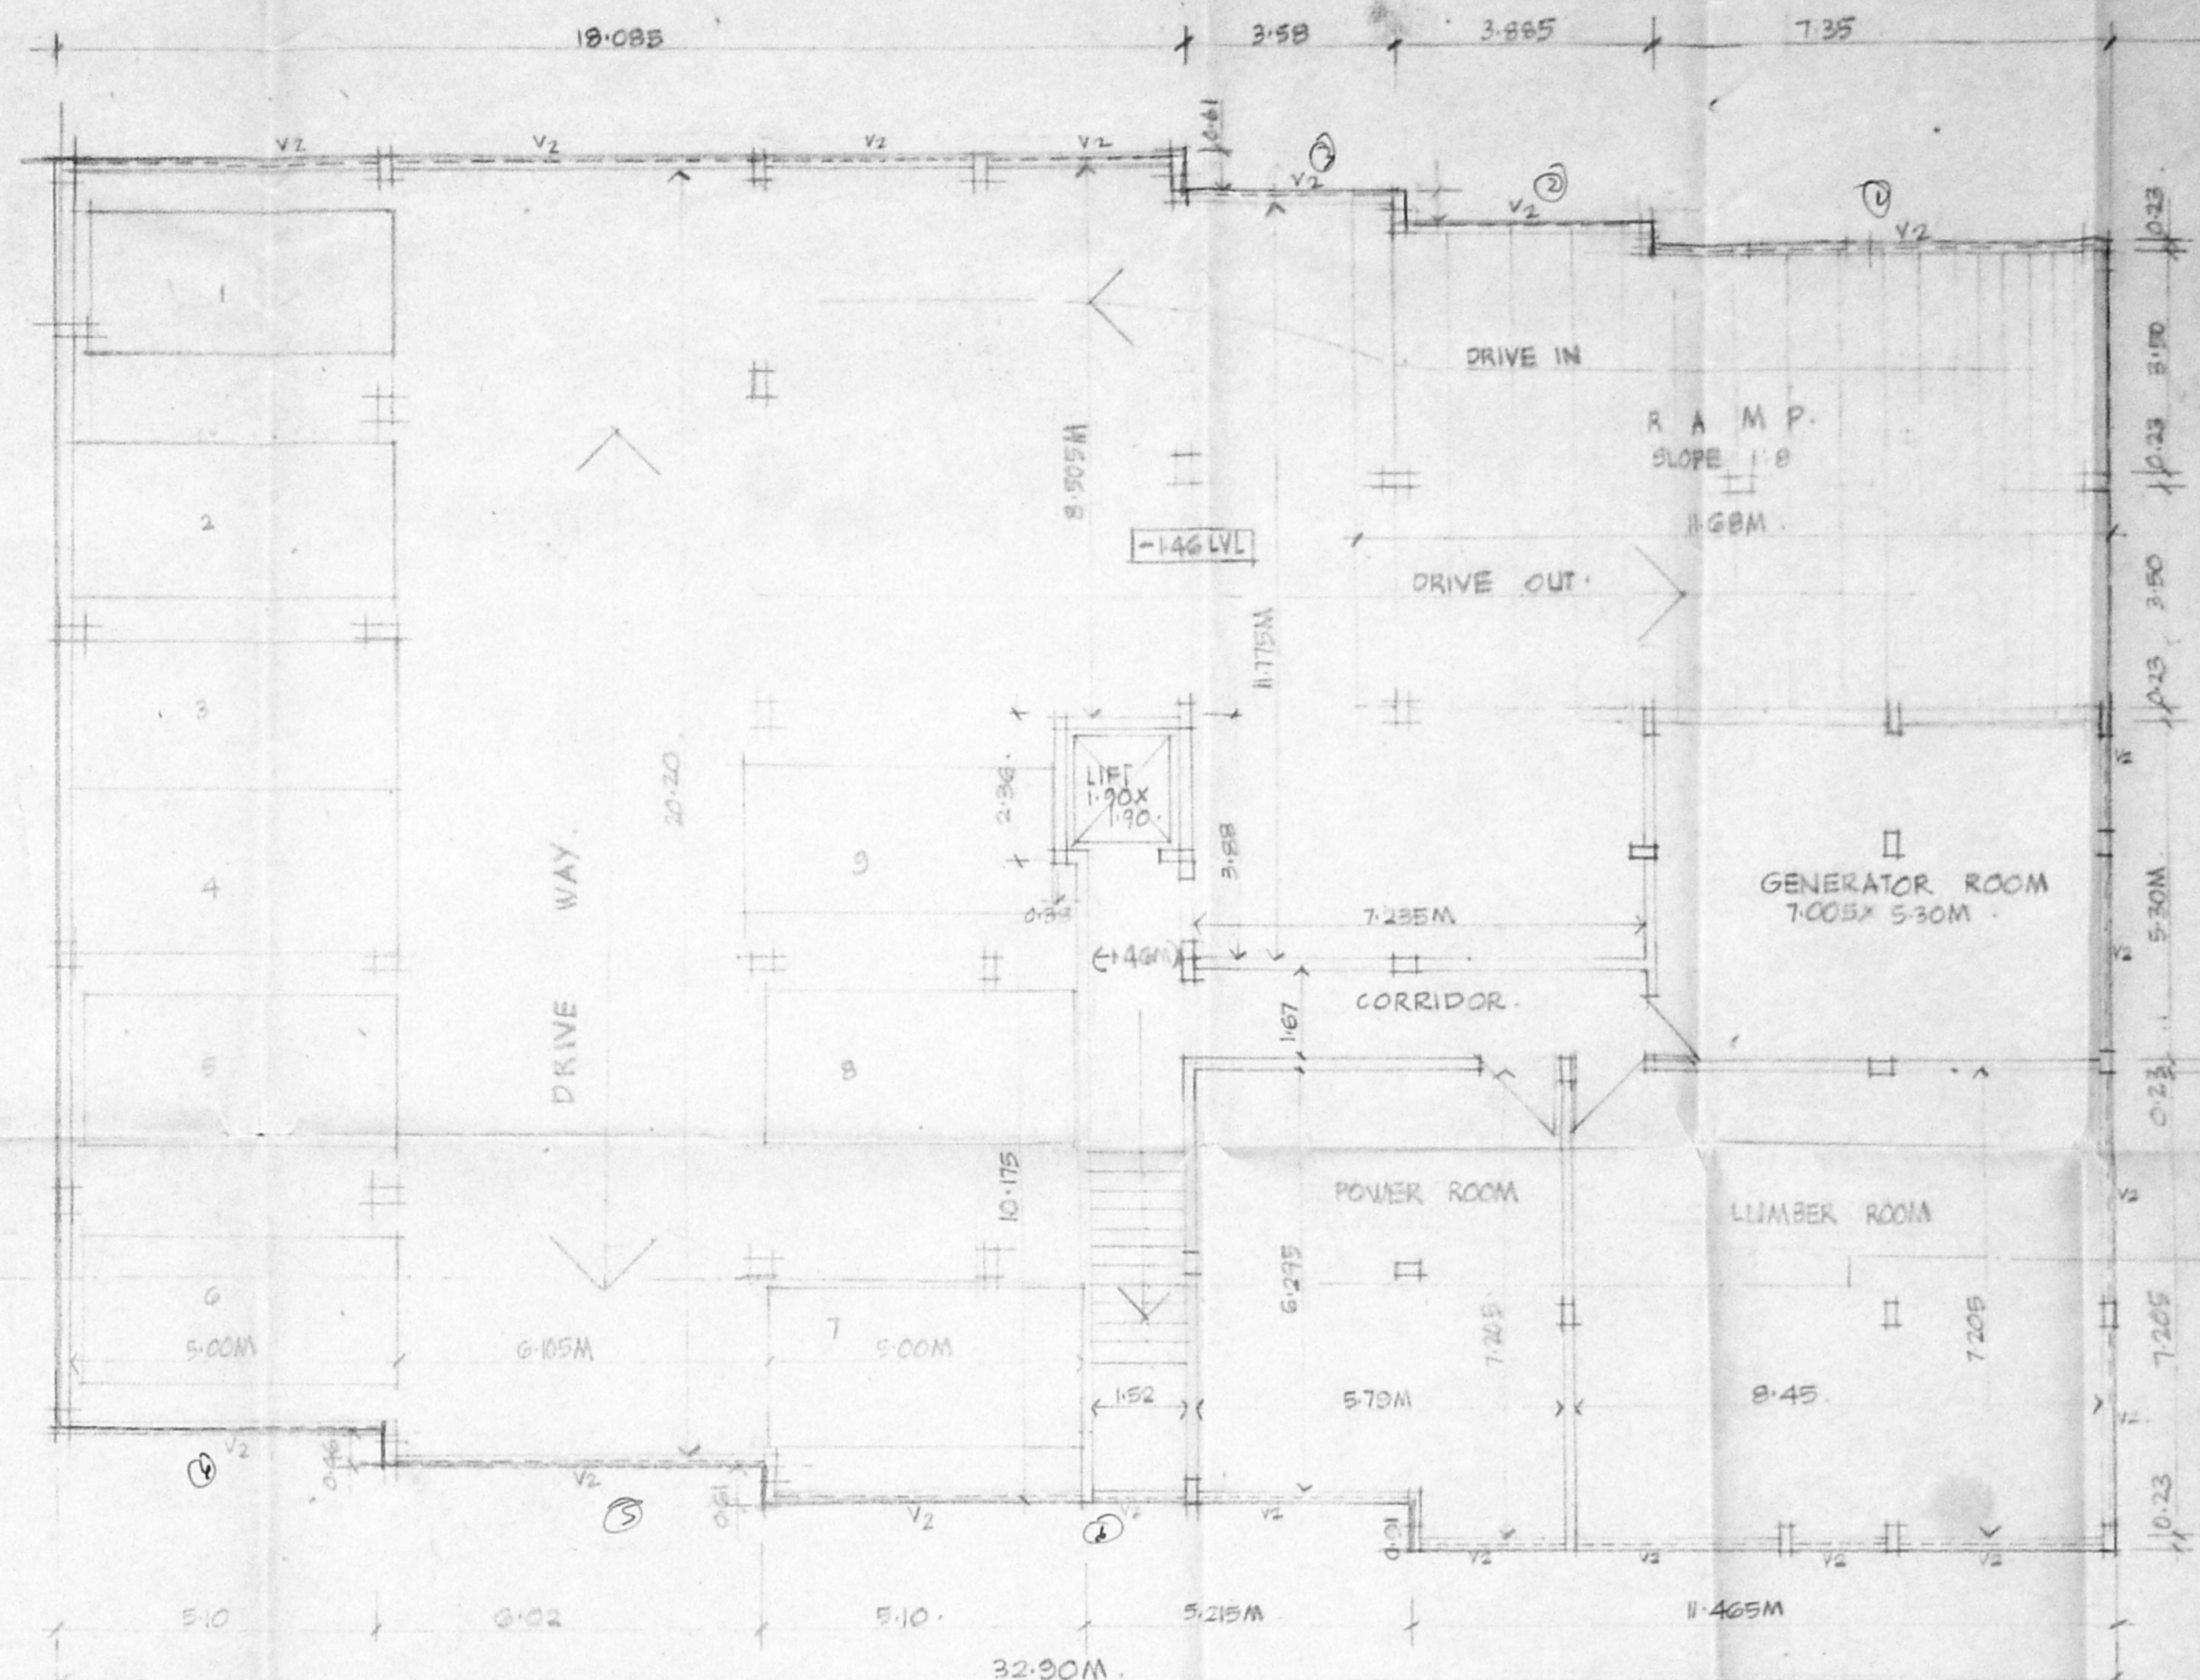

BASEMENT FLOOR PLAN. AREA = 684.135 SFT.

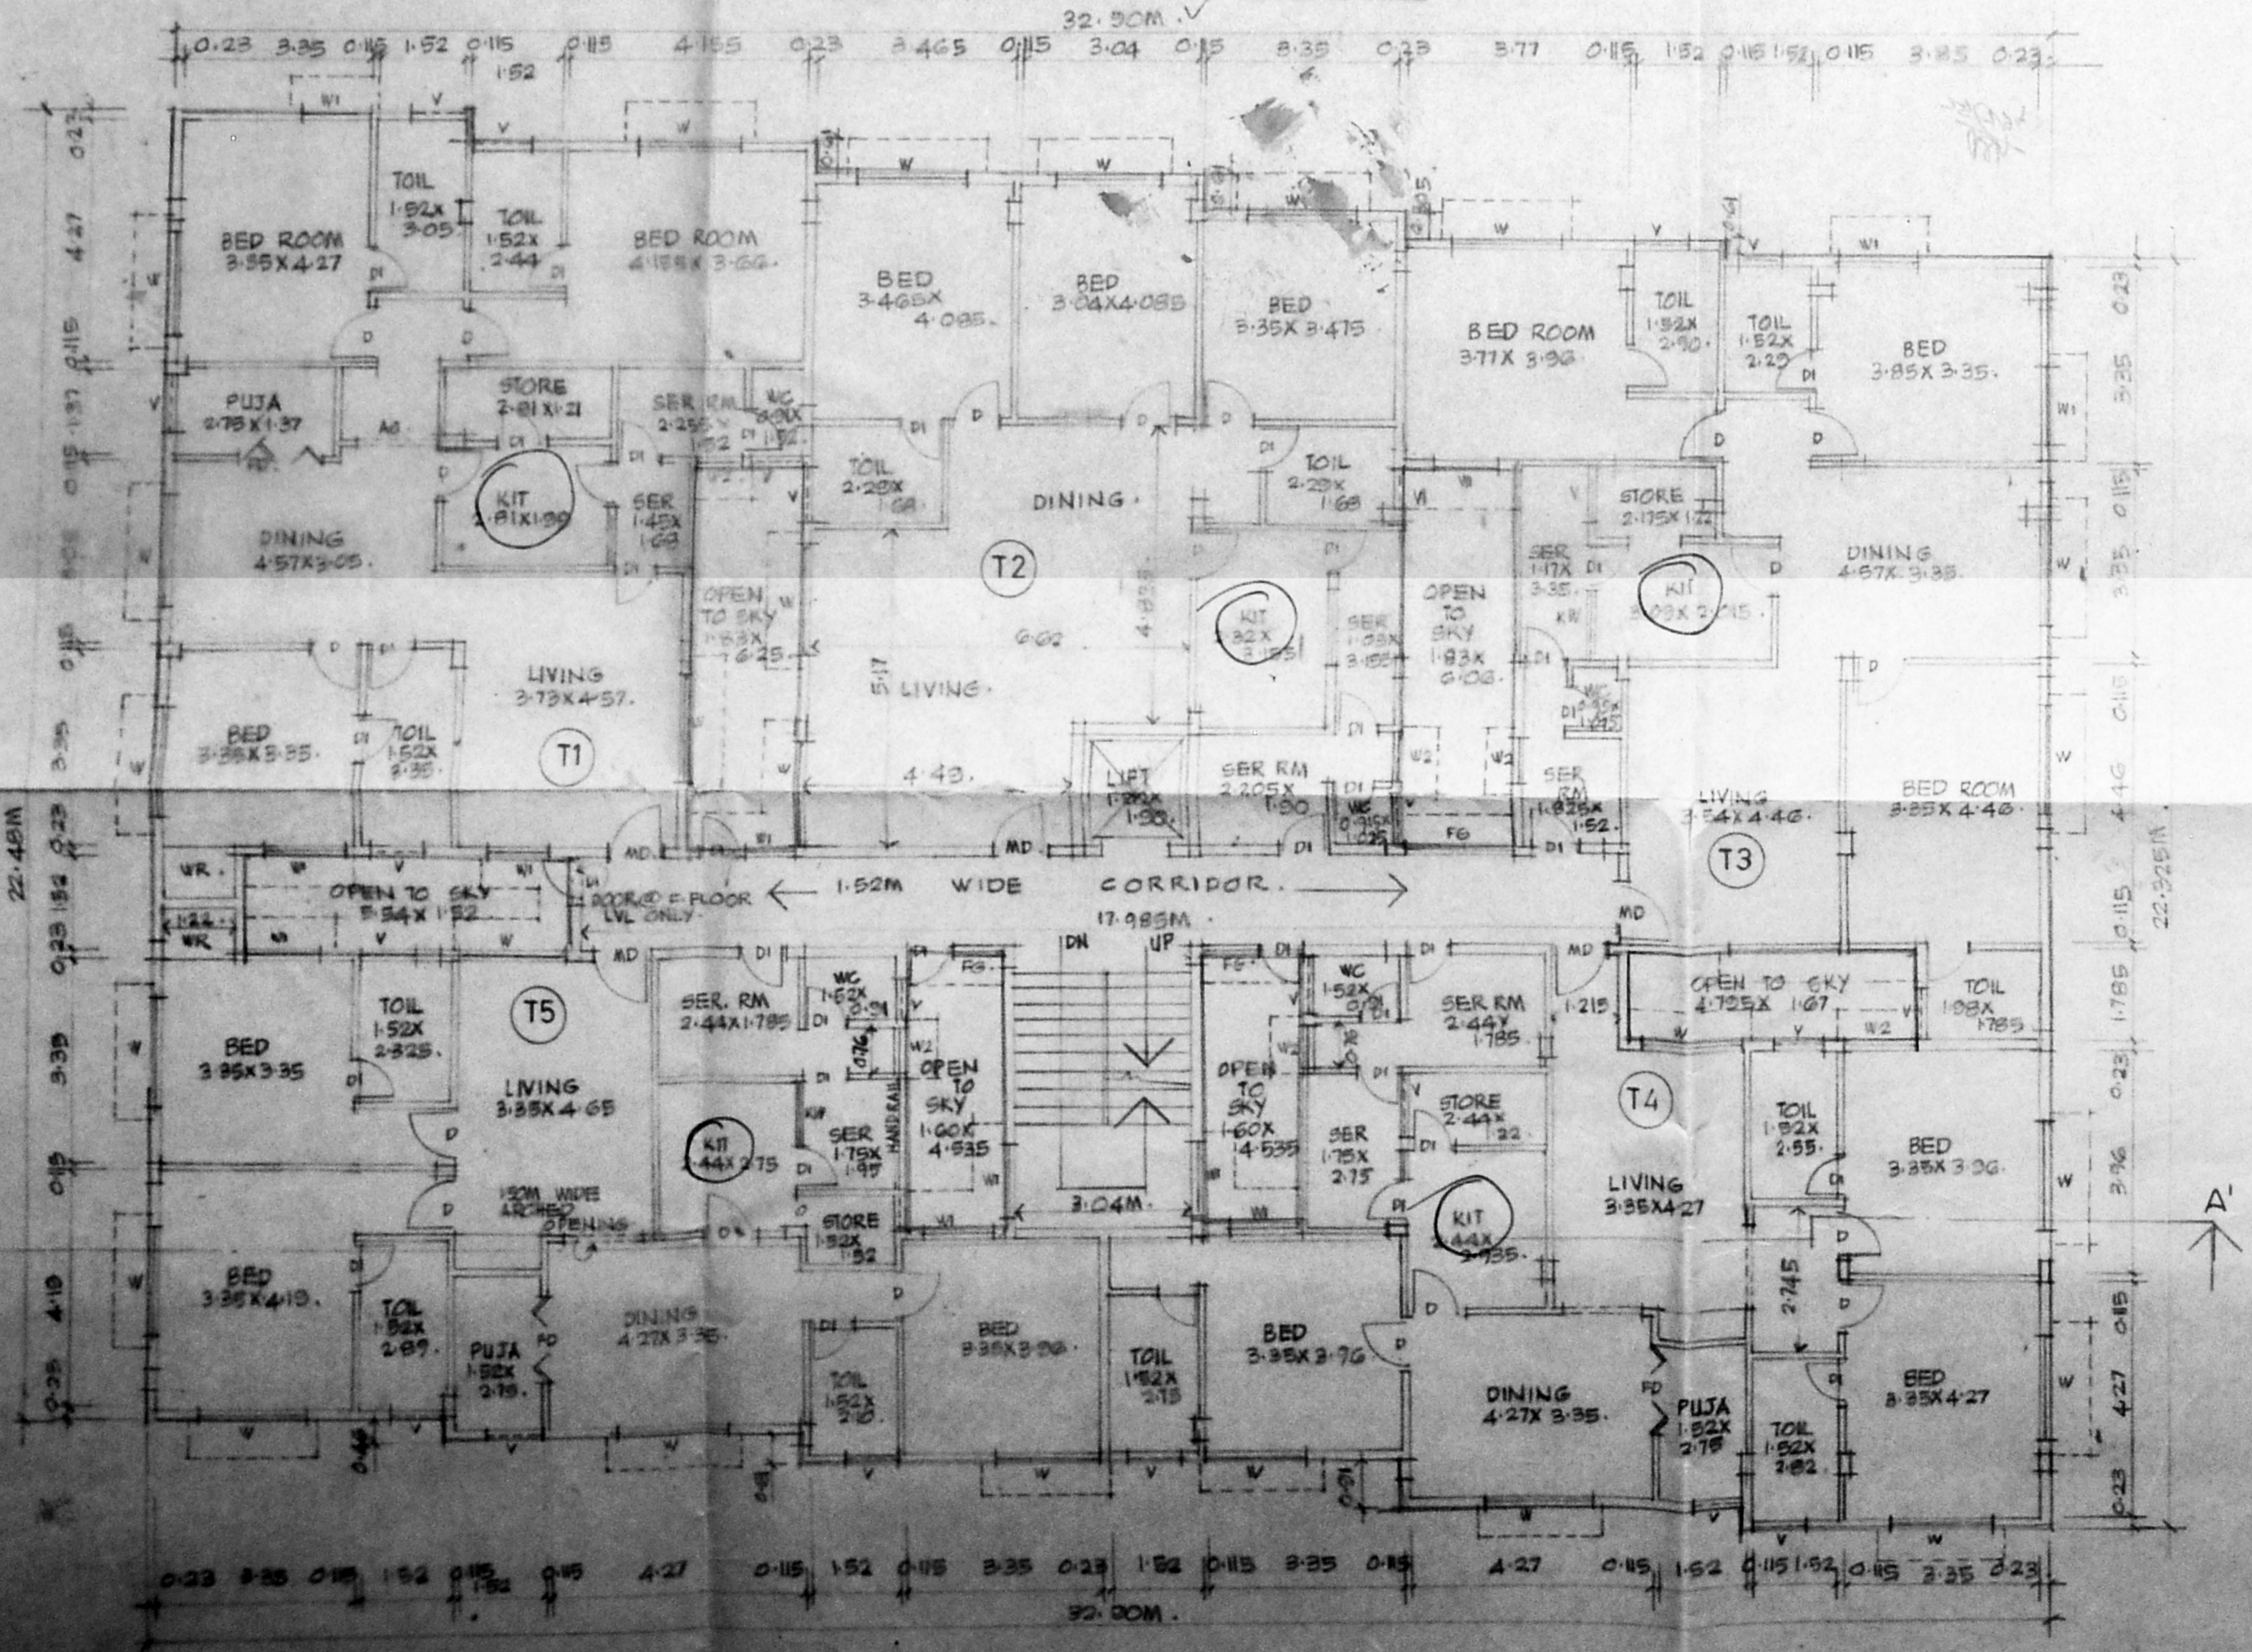

FIRST & SECOND FLOOR PLAN.

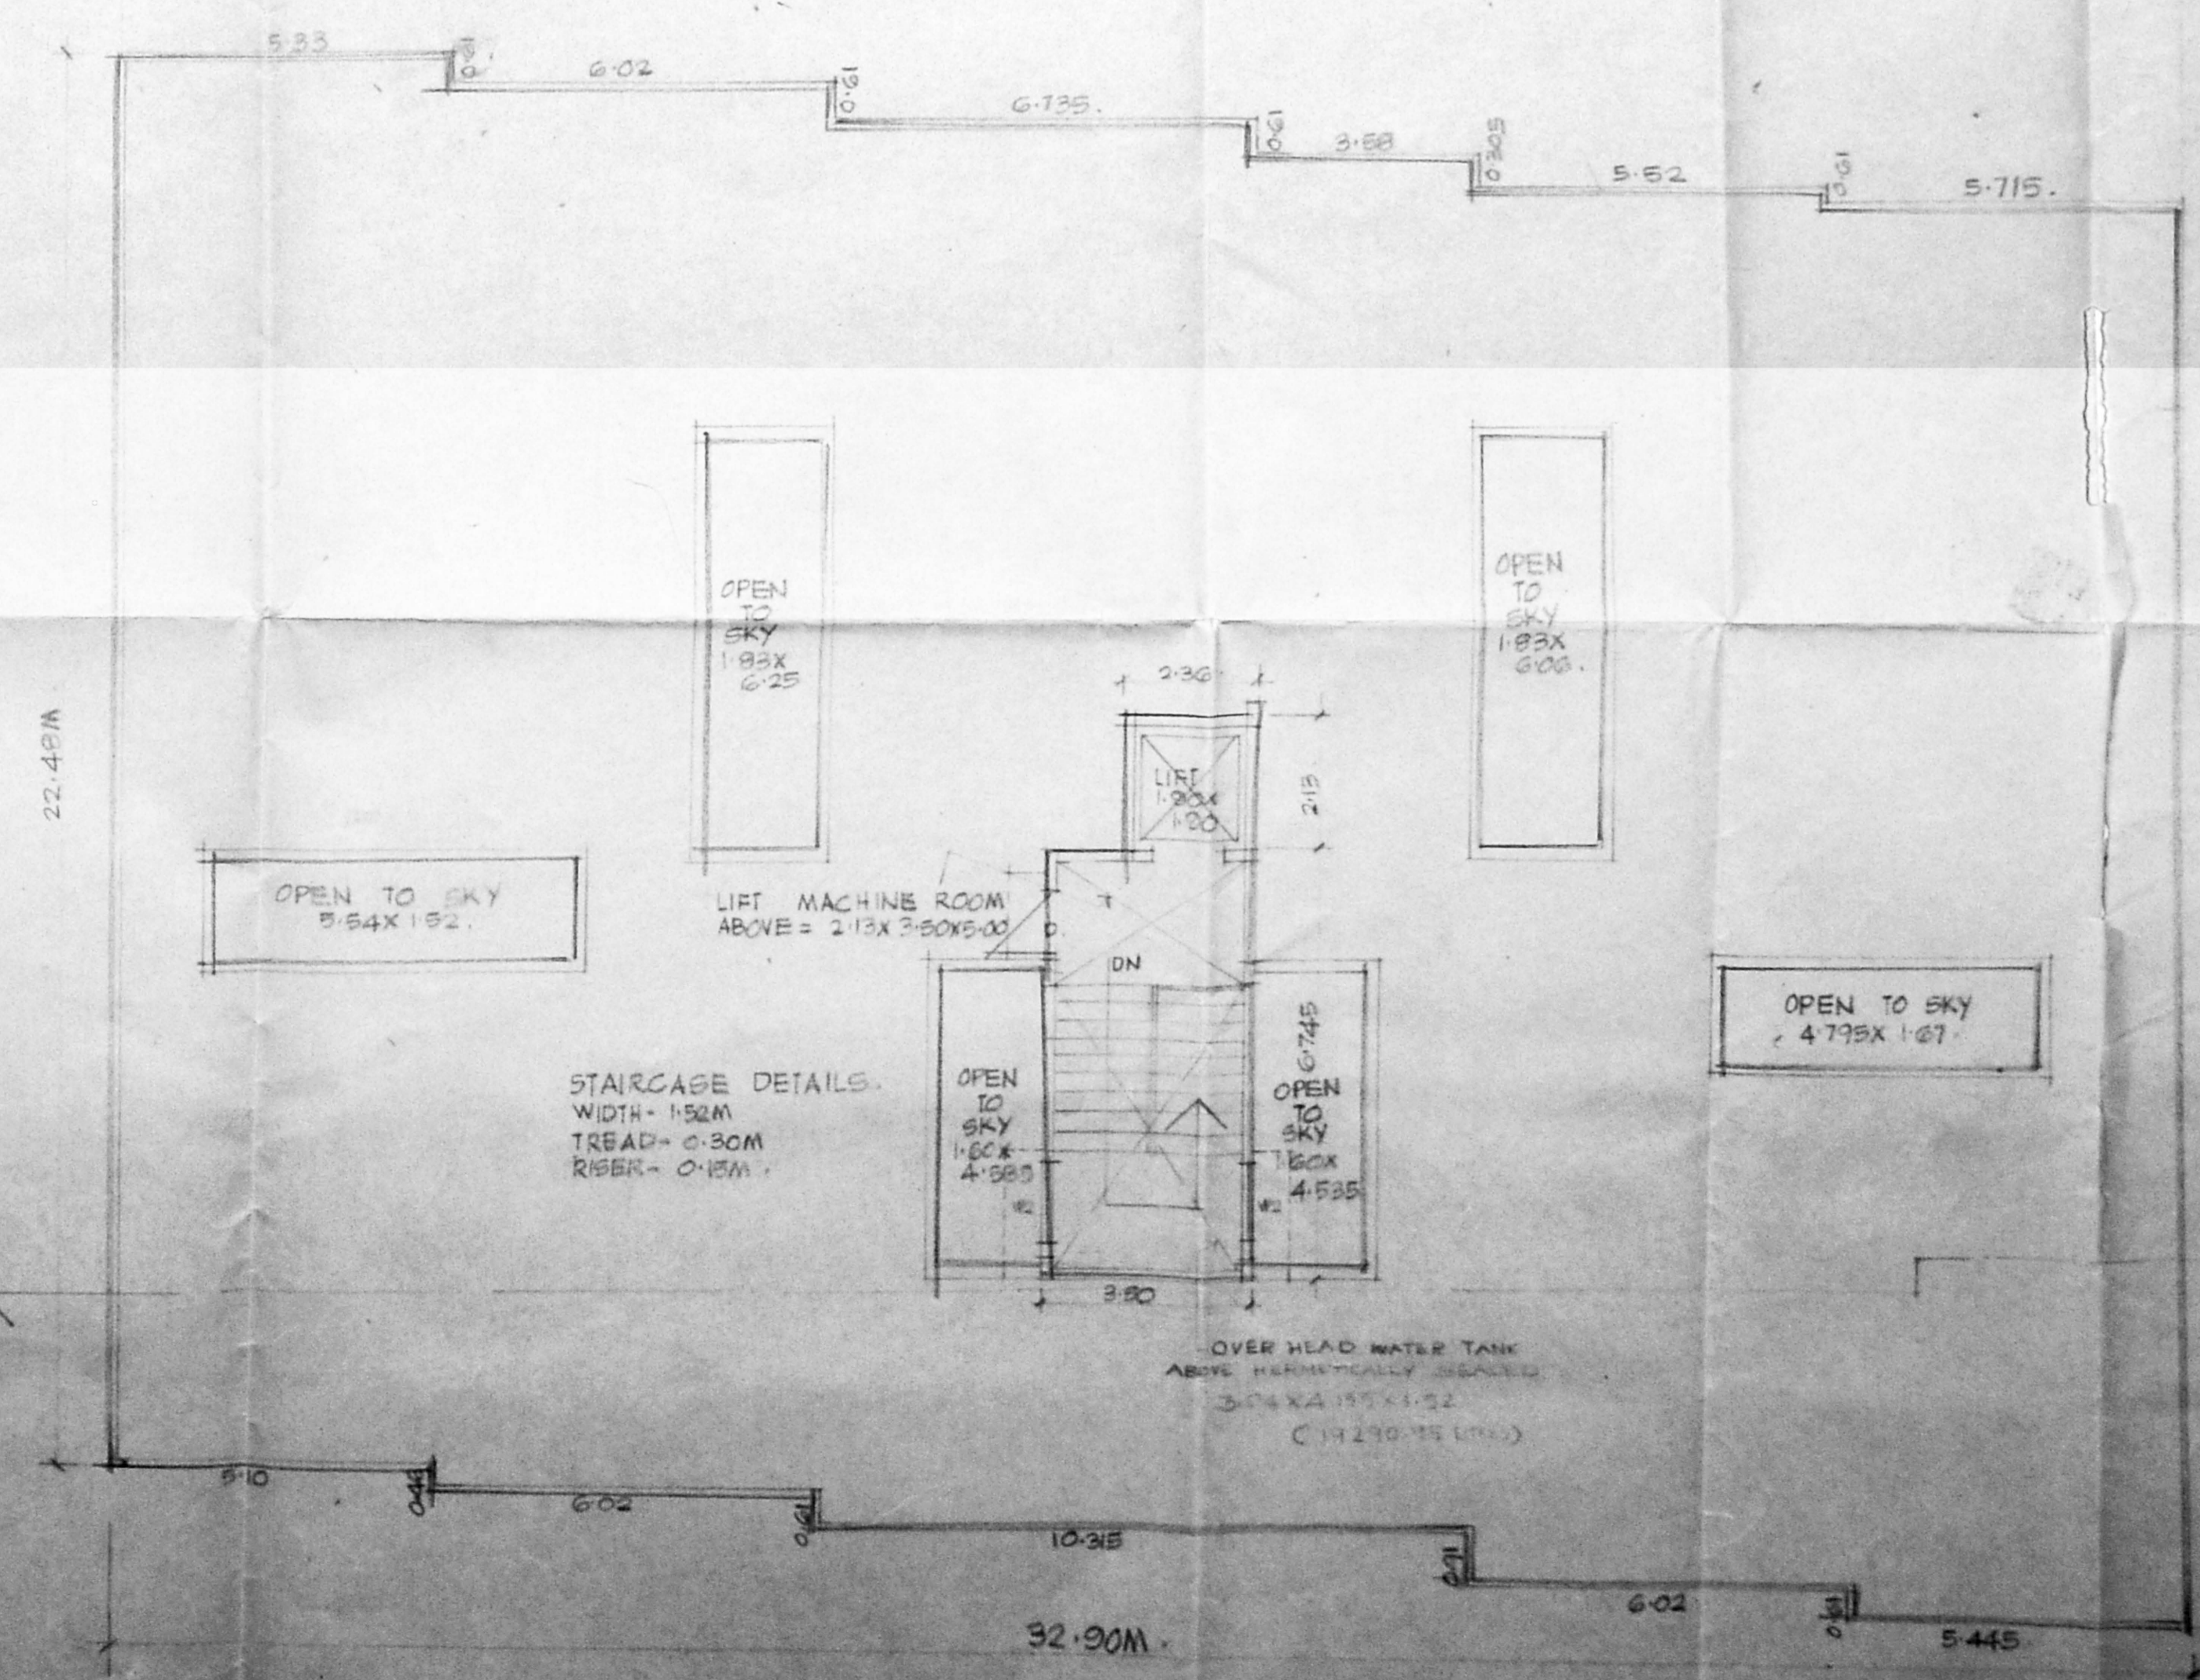

TERRACE FLOOR PLAN

LEGEND

MD	MAIN DOOR	2.44 X 2.44
MD	MAIN DOOR	1.00 X 1.43
D	DOOR	0.91 X 1.73
DI	DOOR	0.76 X 2.13
FD	FRENCH DOOR	1.83 X 2.13
FG	FIXED GLASS	1.83 X 1.98
FG	FIXED GLASS	0.91 X 1.98
W	WINDOW	1.83 X 1.50
WI	WINDOW	1.22 X 1.50
V	VENTILATOR	0.91 X 0.61
V2	VENTILATOR	2.44 X 0.51

AREA STATEMENT

GROUND FLOOR AREA

BANK AREA	299.945 sqm
FLAT G1	84.32
FLAT G2	73.33
FLAT G3	73.44
COMMON AREA	53.30
TOTAL	590.385

FIRST AND SECOND FLOOR AREA

FLAT T1	126.39 sqm
FLAT T2	116.35
FLAT T3	127.05
FLAT T4	135.32
FLAT T5	125.78
COMMON AREA	49.165
TOTAL	680.035 X 2 = 1360.07

TOTAL BUILT UP AREA 1950.405
 PLOT AREA 1358.94 sqm
 F.S.I = 1.42 Times
 PLOT COVERAGE 50.04%

ALL DIMENSIONS ARE IN METERS.

NOTE

- proposed
- road
- boundary

SIGNATURE OF OWNER

P. RAVI ARCHITECTS (P) LTD.
 P. RAVI ARCH. AIA, AIA, AIA, AIA, AIA
 REGD ARCHITECT
 INTERIOR DESIGNER
 REGD VALUER
 22, SECOND CROSS ST,
 ELLAIAMMAN COLONY,
 MADRAS - 60. TEL-492789.