



ELEVATION

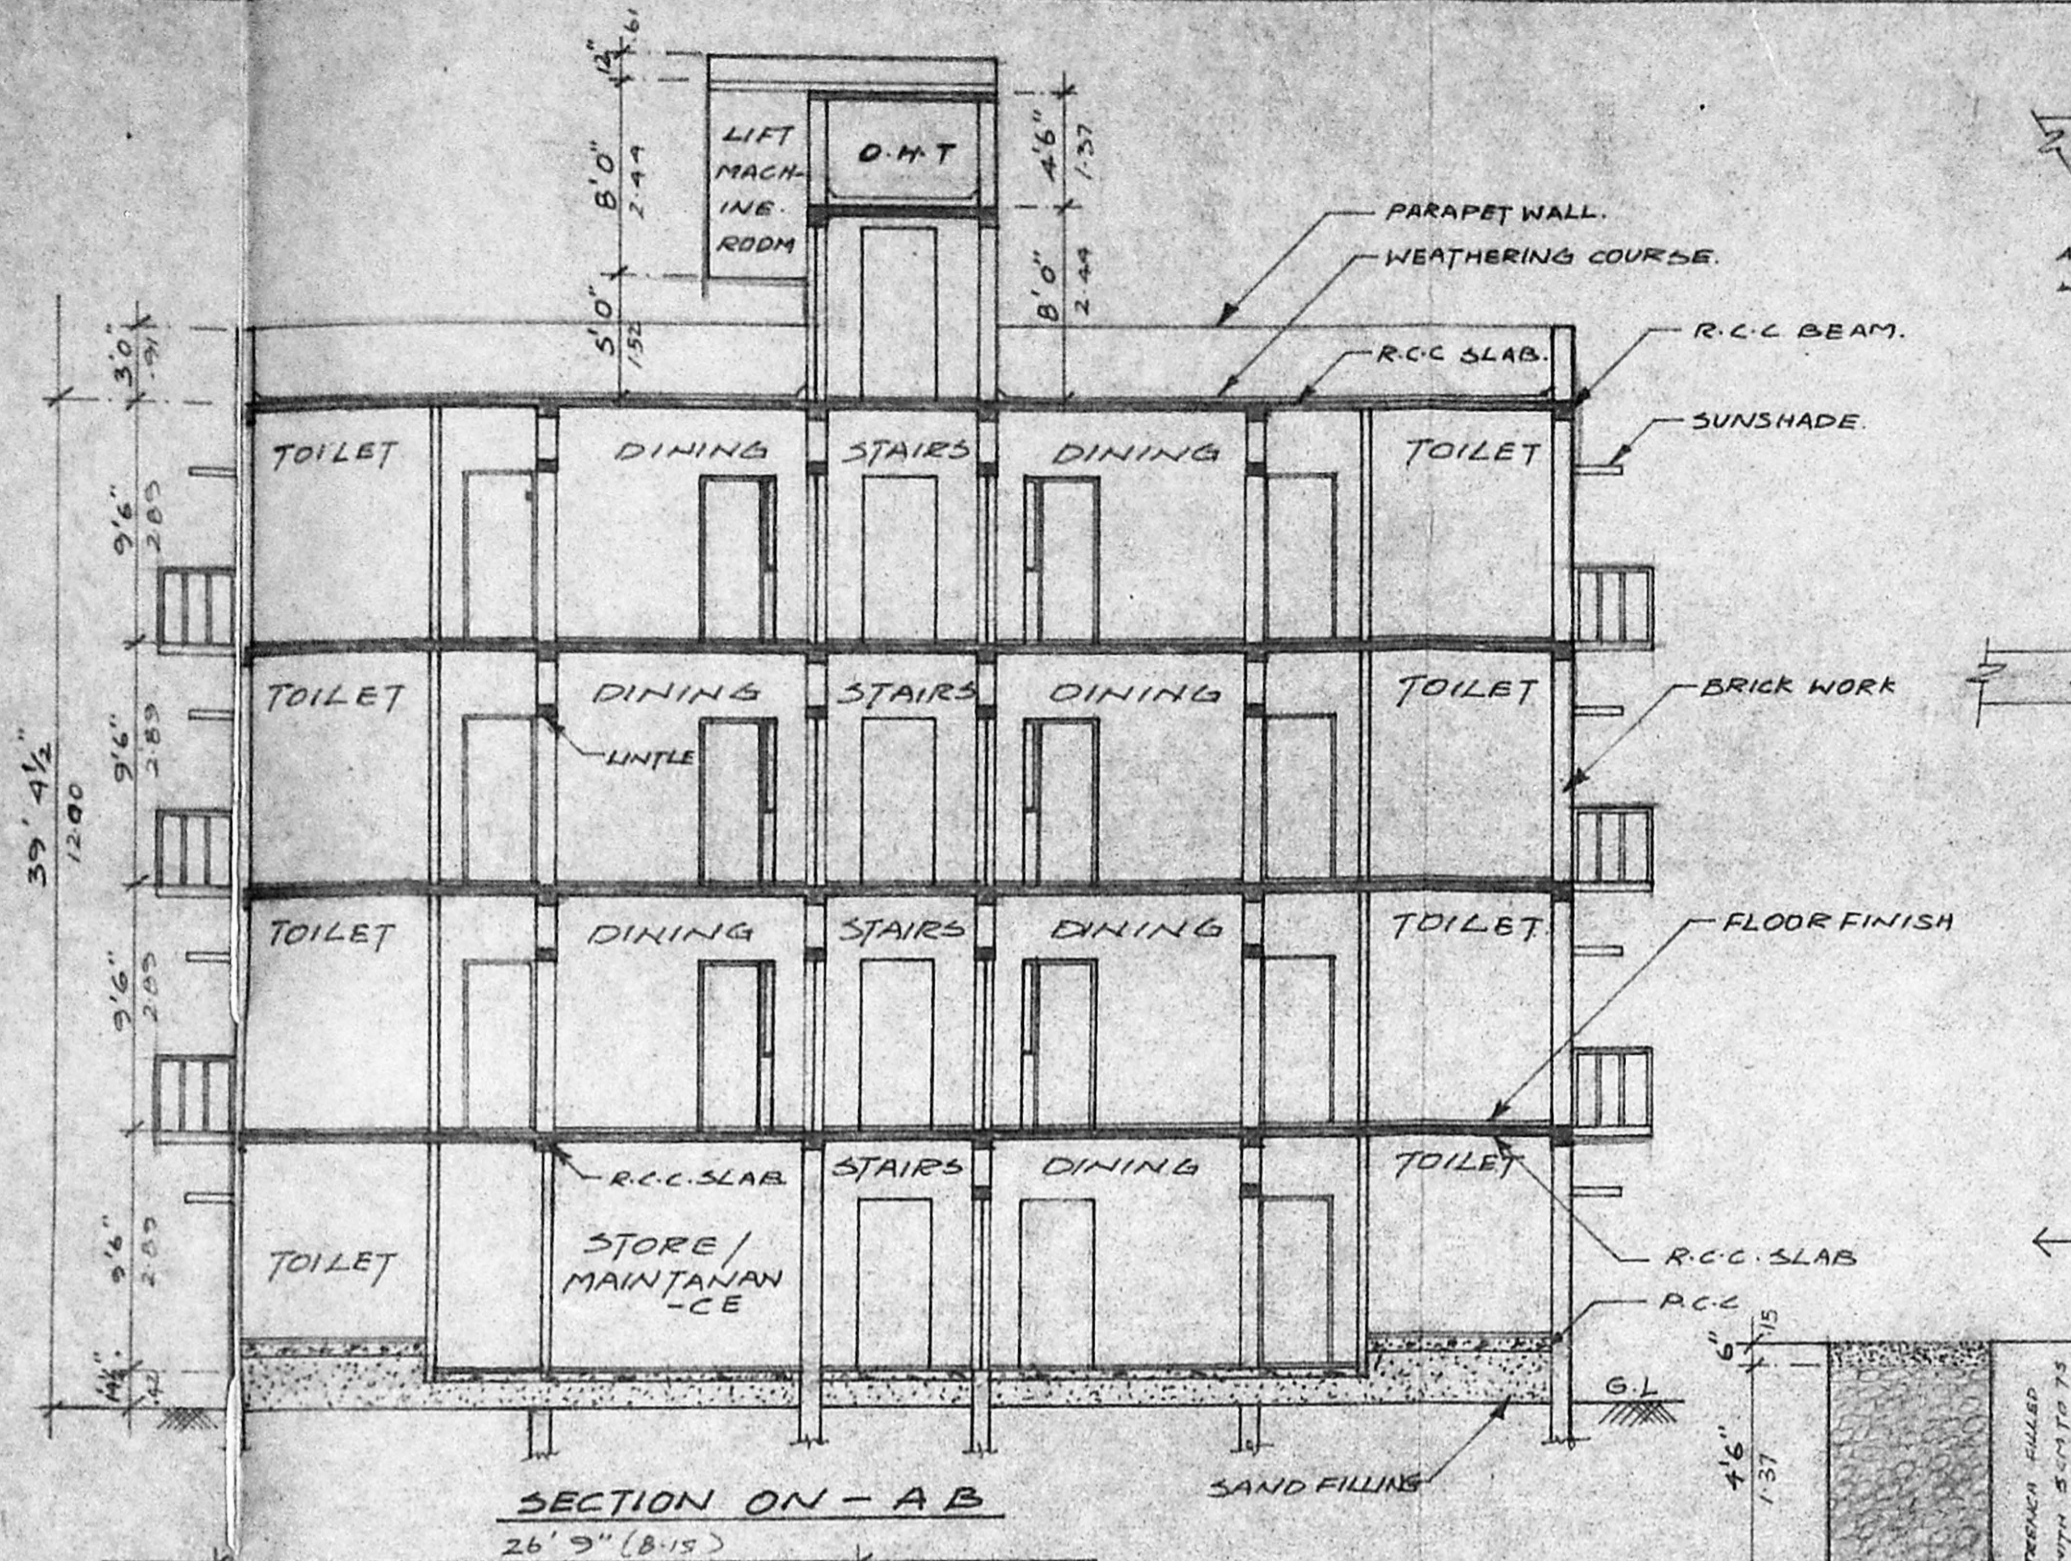


SECTION ON - A-B

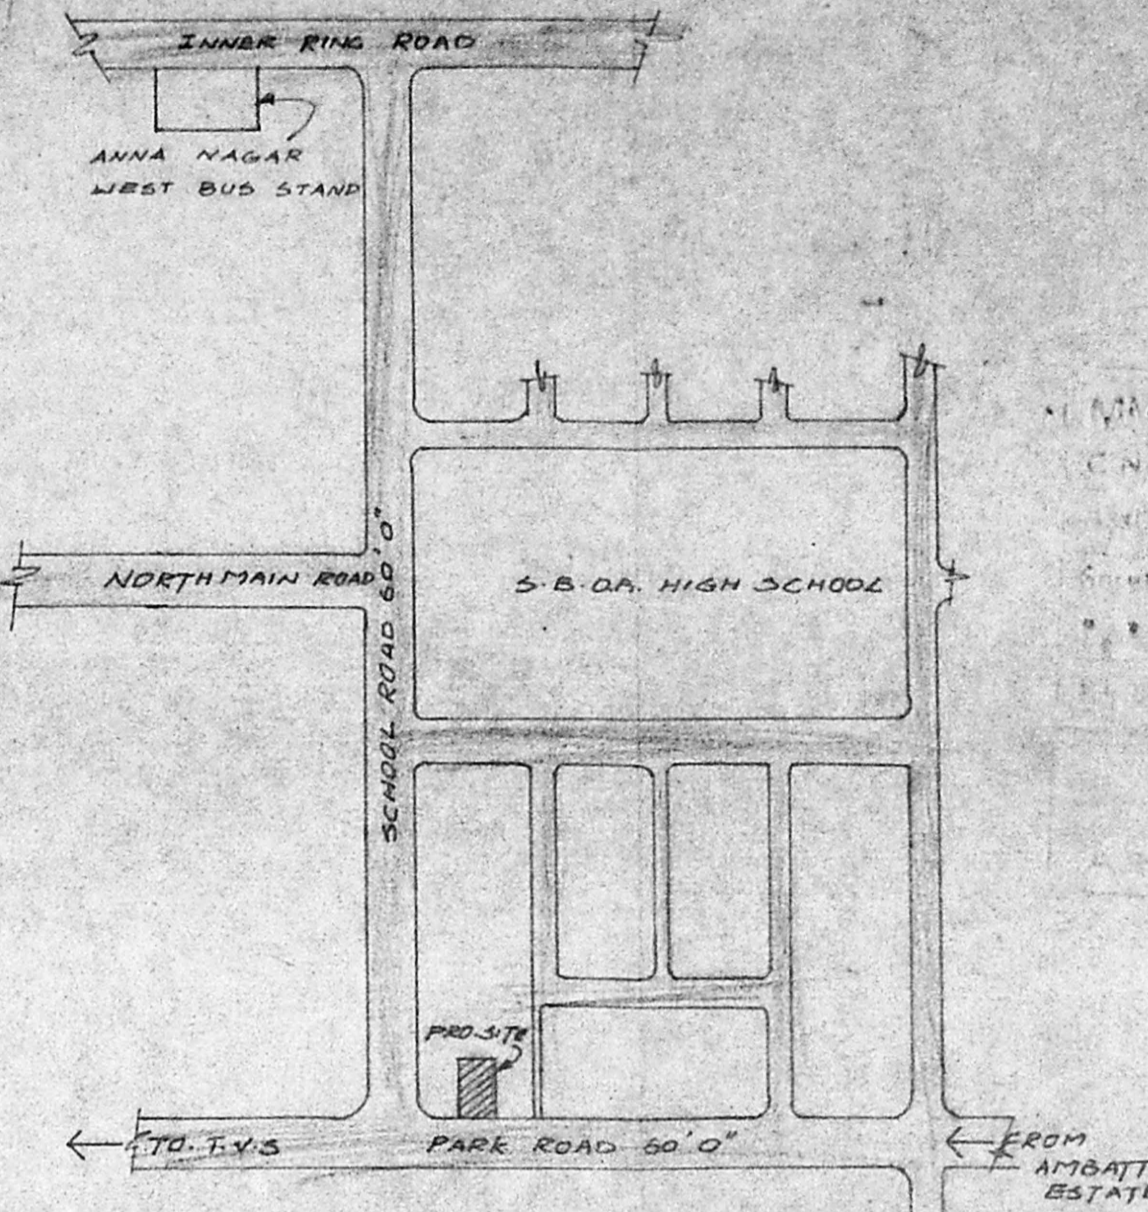

LOCATION PLAN (NOT TO SCALE)

PROPOSED RESIDENTIAL BUILDING AT DOOR NO. PLOT NO. 531, ANNA NAGAR WEST EXT. MADRAS - 101. S. NO. 135/1 PART OF RADI VILLAGE

Bd 22630/94

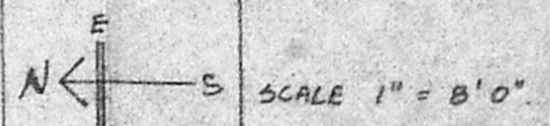


COLOUR INDEX.


PROPOSED BUILDING	[Symbol]
EXISTING ROAD	[Symbol]
SITE BOUNDARY	[Symbol]

SCHEDULE OF JOINERY.


ED	ENTRANCE DOOR	3'6" x 7'0"
D	DOOR	3'0" x 7'0"
DI	DOOR	2'6" x 7'0"
DIW	DOOR/WINDOW	7'0" x 7'0"
W	WINDOW	6'0" x 4'0"
NI	WINDOW	4'0" x 4'0"
O	OPENING	3'0" x 7'0"
V	VENTILATOR	2'6" x 2'6"

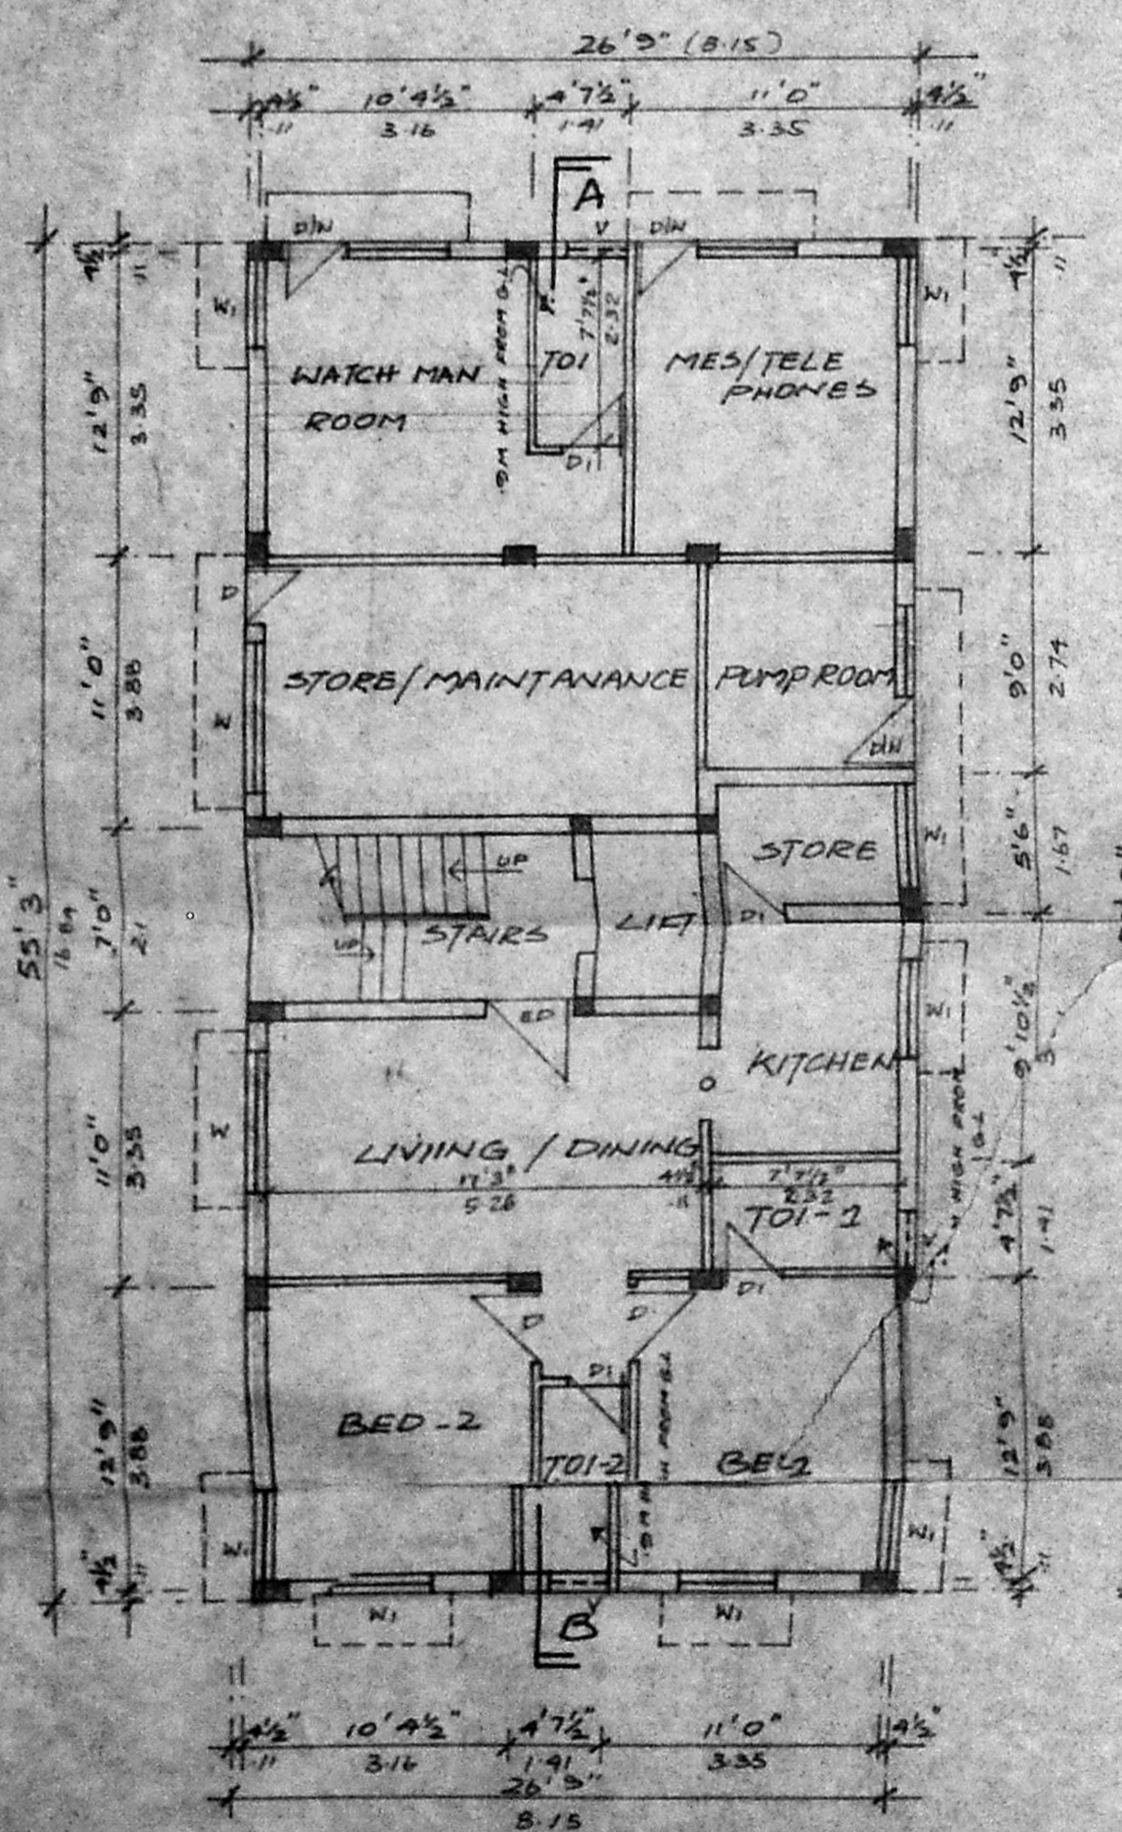


GROUND FLOOR PLAN.

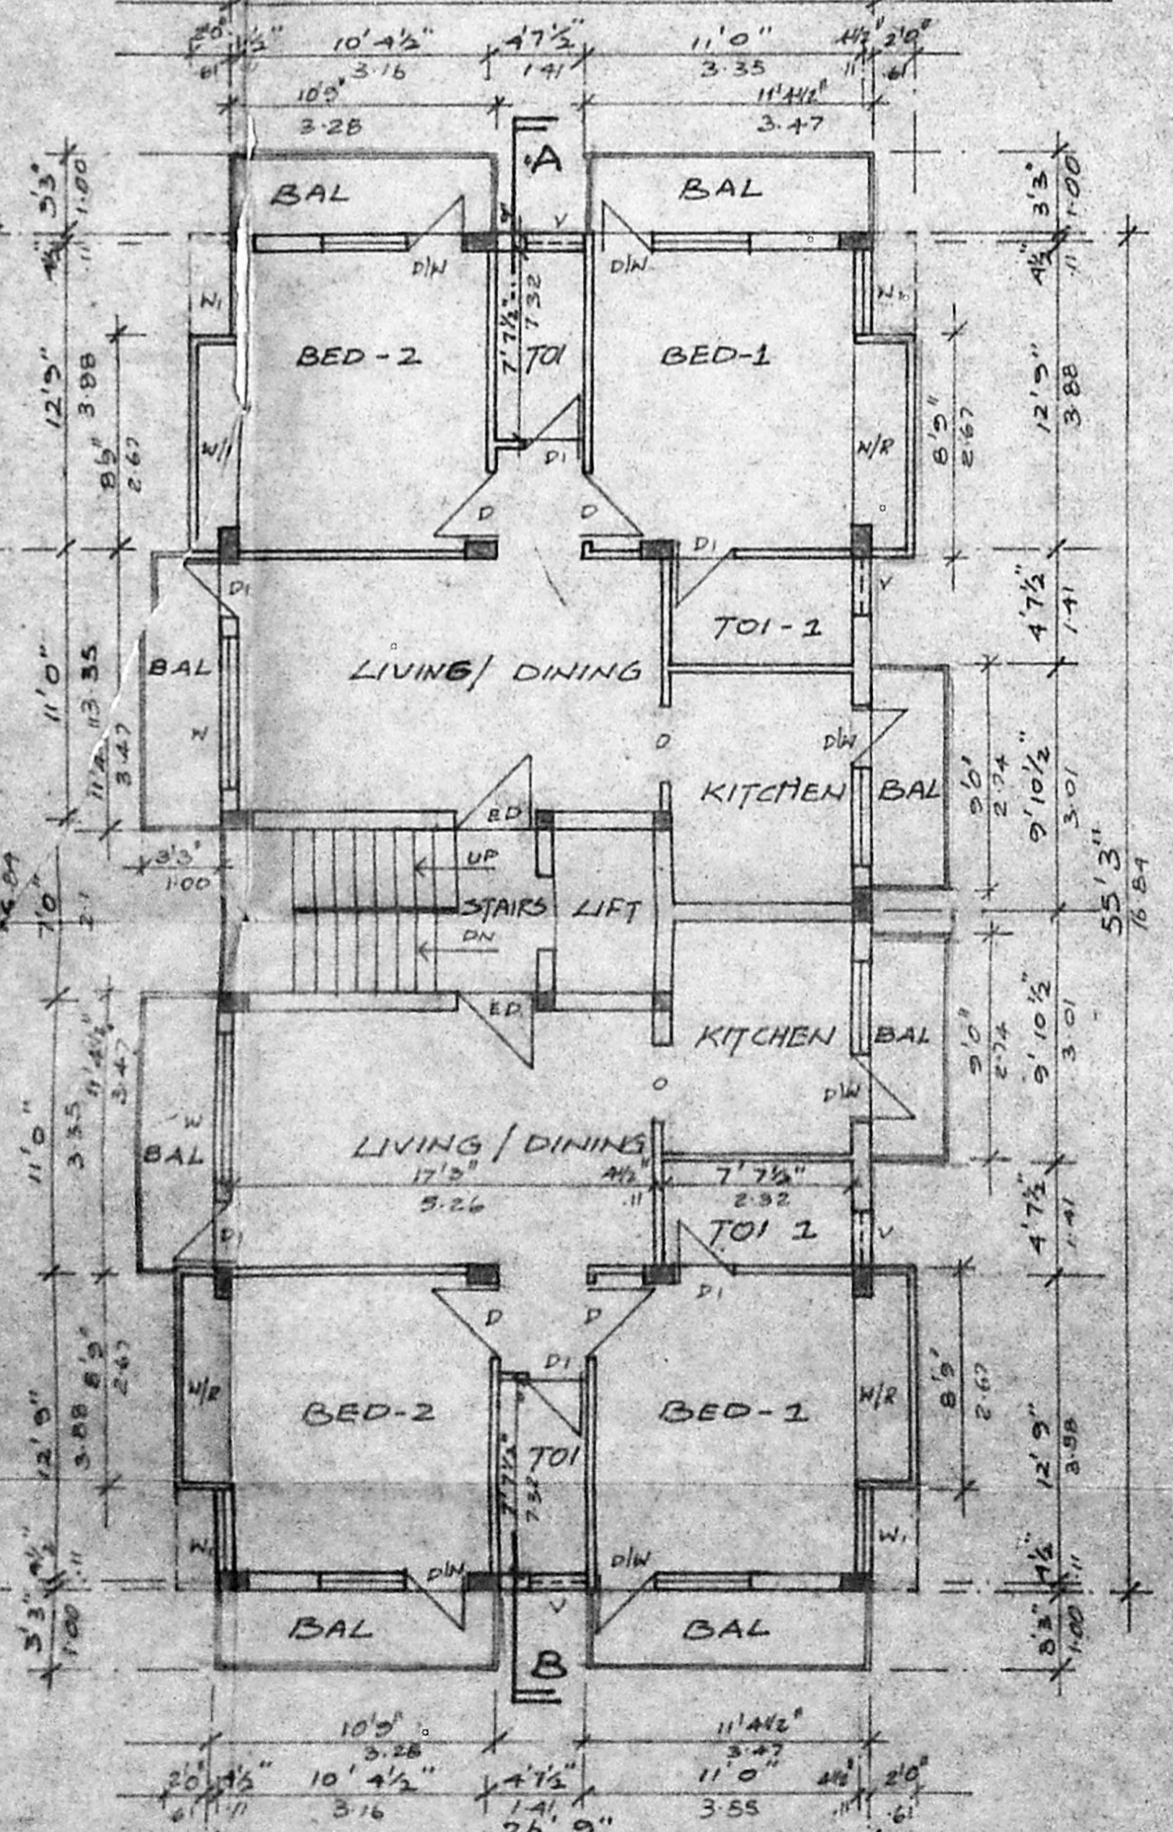


TYPICAL FLOOR PLAN (1st 2nd & 3rd)

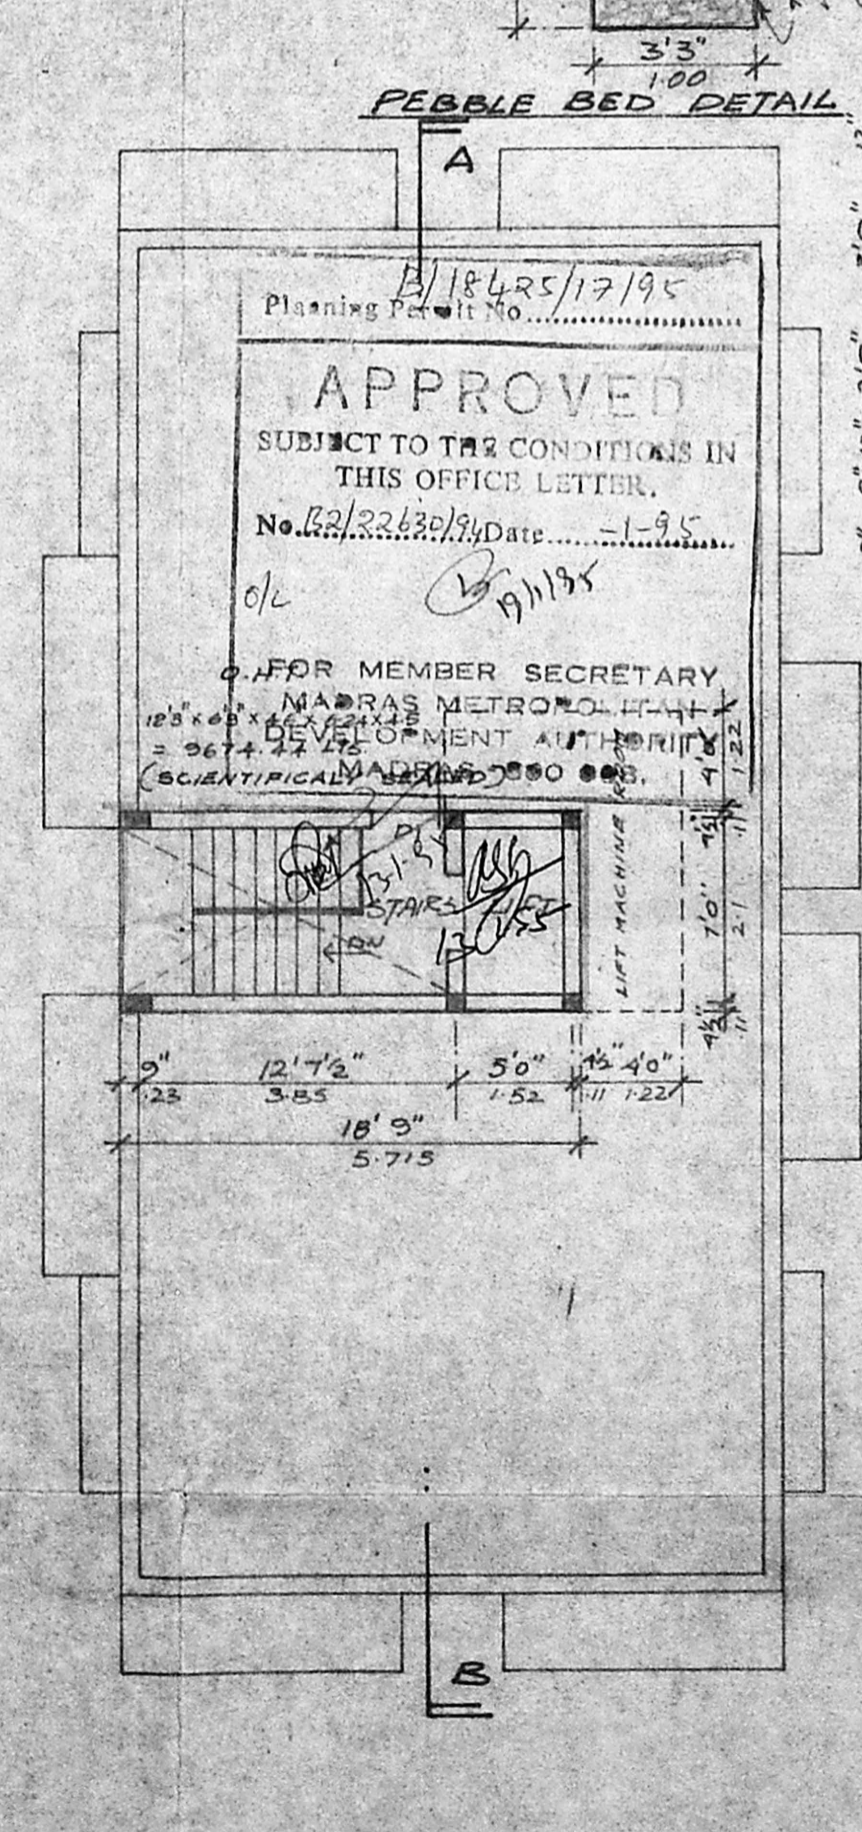

TERRACE FLOOR PLAN

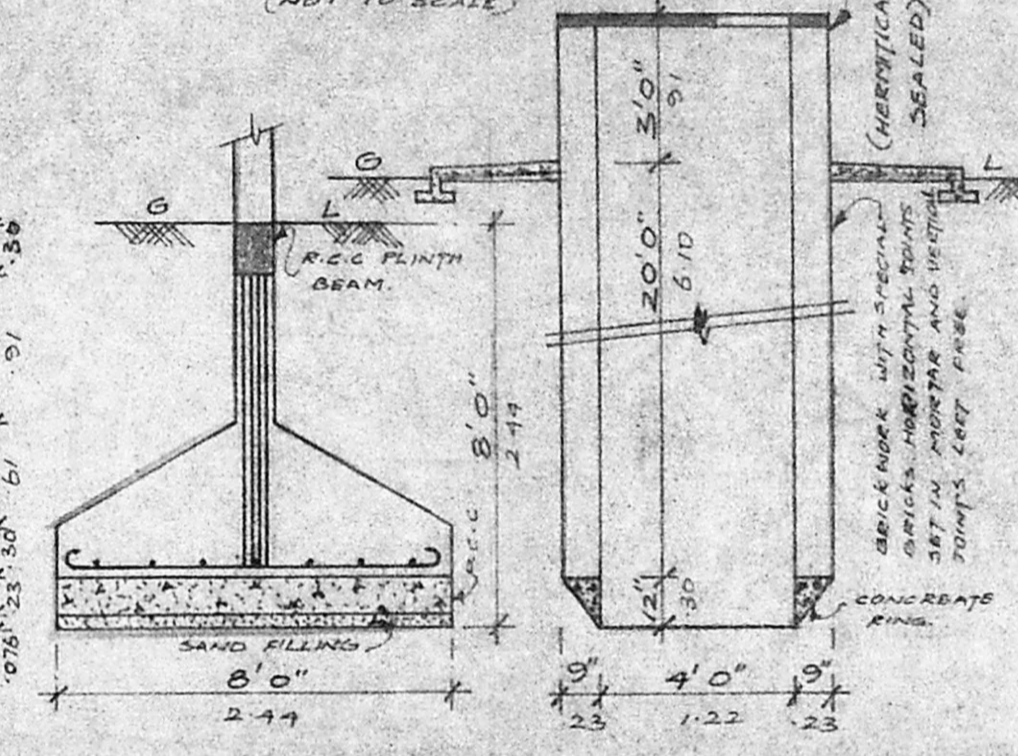

FOUNDATION DETAIL (SCALE: 1" = 4'0")
WELL DETAIL (SCALE: 1" = 4'0")

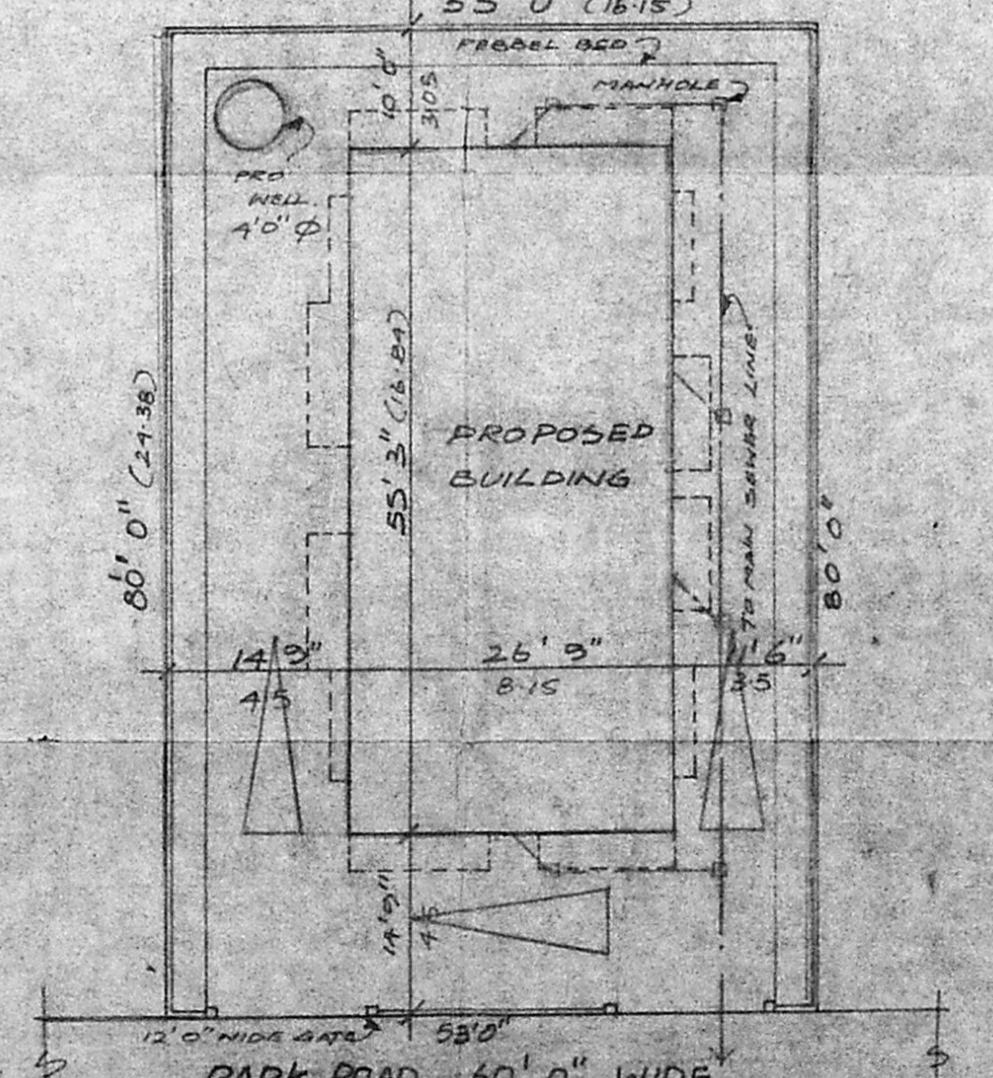

SITE PLAN (SCALE 1" = 16'0")

AREA STATEMENT.

PLOT AREA	4240.00	393.93
MAX. F.S.I. 4240 X 1.5 =	6360.00	590.89
GROUND FLOOR	860.12	79.20
TYPICAL FLOOR (1ST, 2ND & 3RD)	5472.57	508.40
TOTAL	6332.69	588.31
NON F.S.I.	617.83	57.30
F.S.I. PROVIDED	1.40	
PLOT COVERAGE	43%	

Kanala Kanala
POWER AGENT TO CHANDRANALA SRIDHARAN

OWNER (S) Padma Deyal

K. V. RA VICHANDRAN, B.E. (CIVIL)
Licenced Surveyor (Class 1, No. 266) 1994-95
Corporation of Madras
MADRAS.

LICENCED SURVEYOR.