




GROUND FLOOR PLAN AT 3.0 LVL

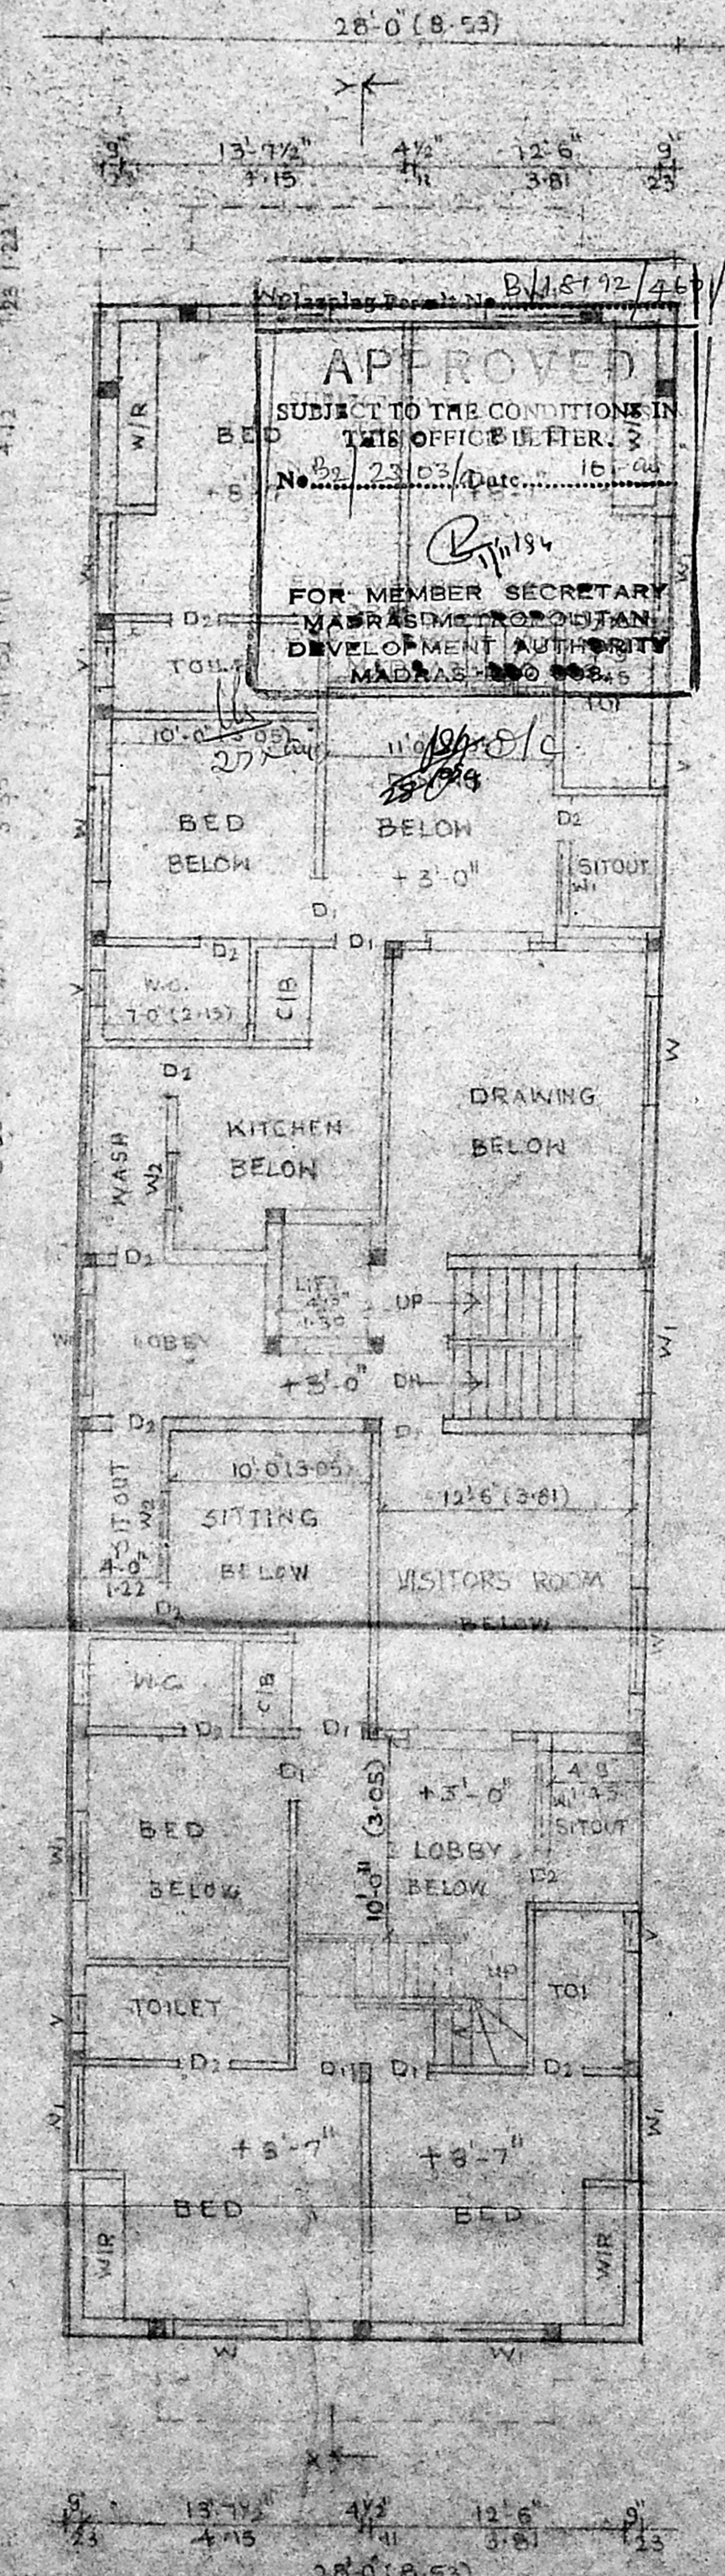

GROUND FLOOR PLAN AT 8.0 LEVEL

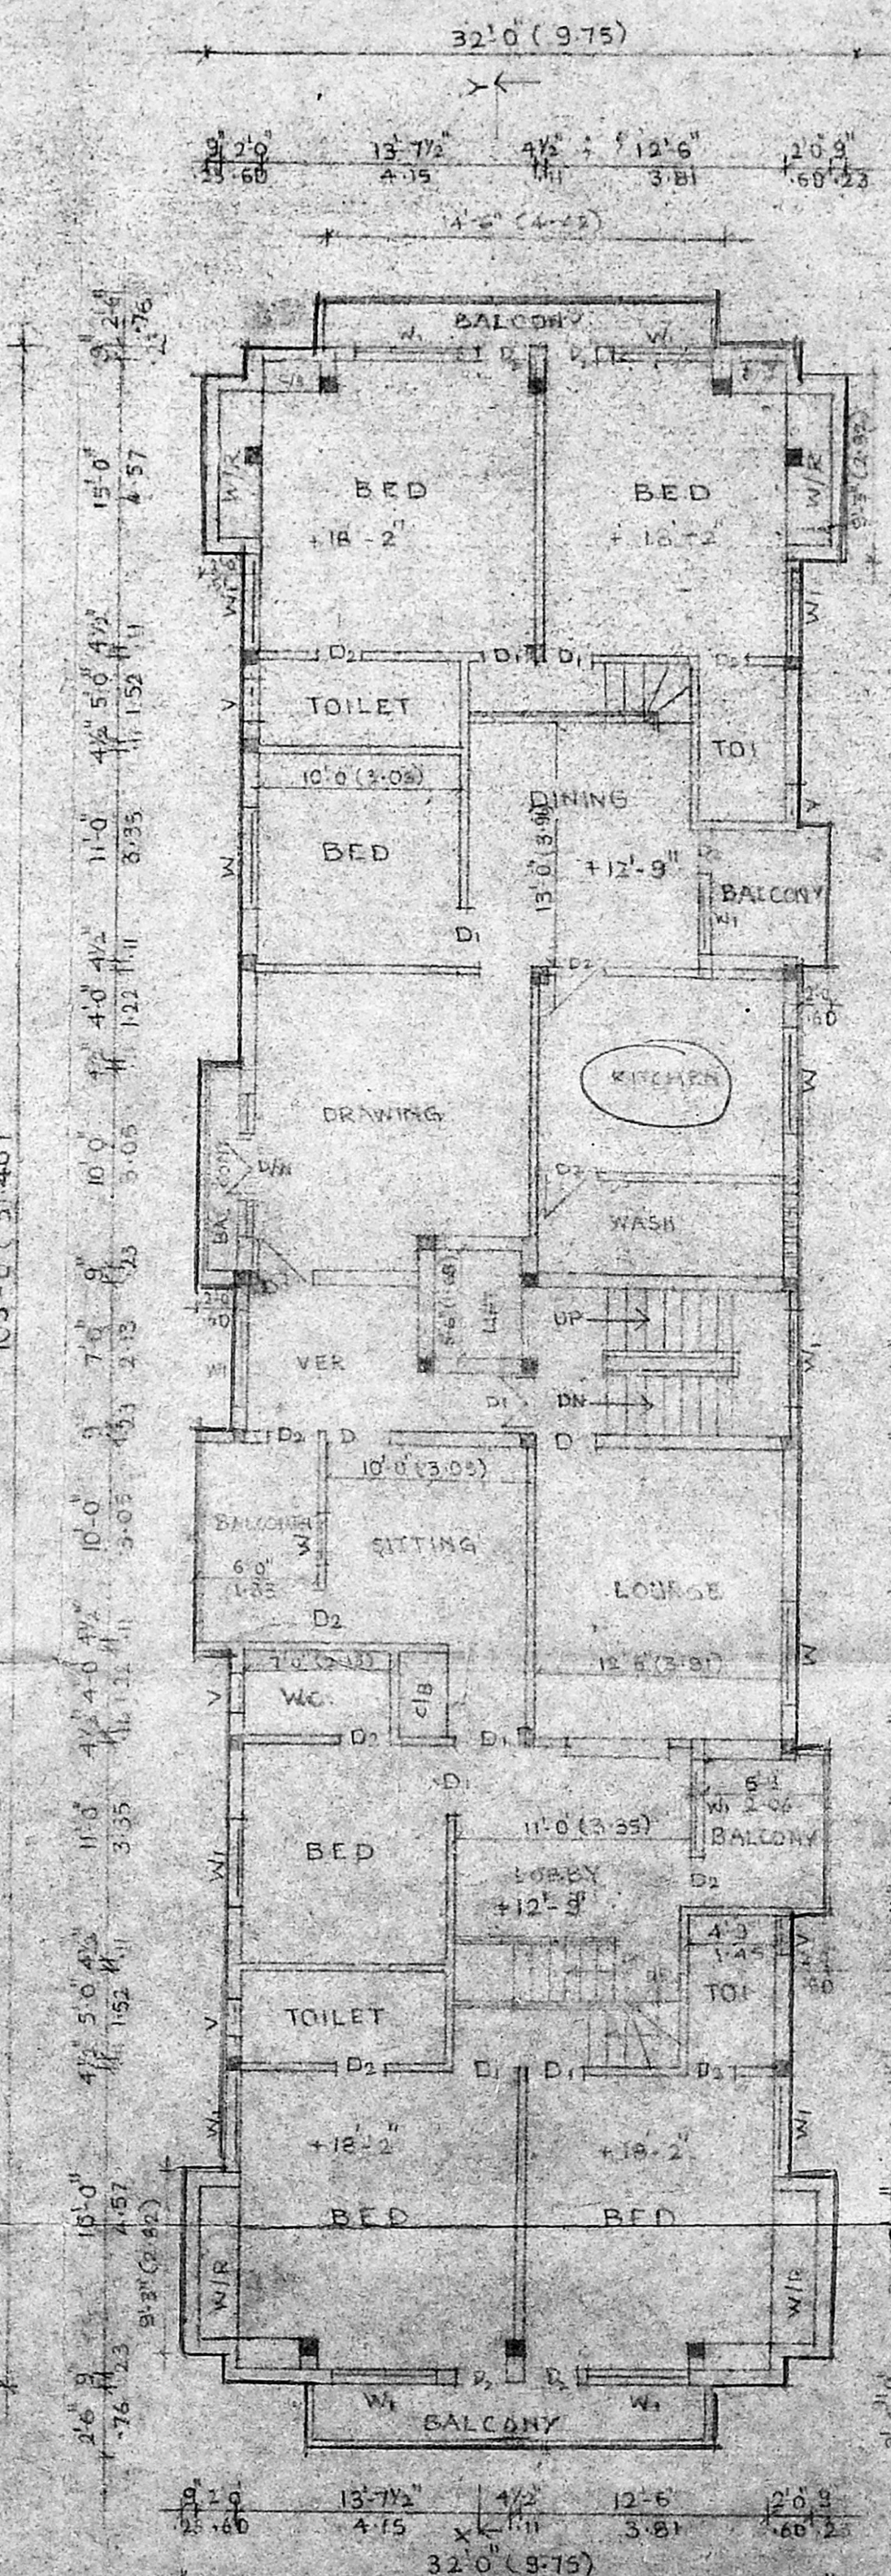

FIRST FLOOR PLAN

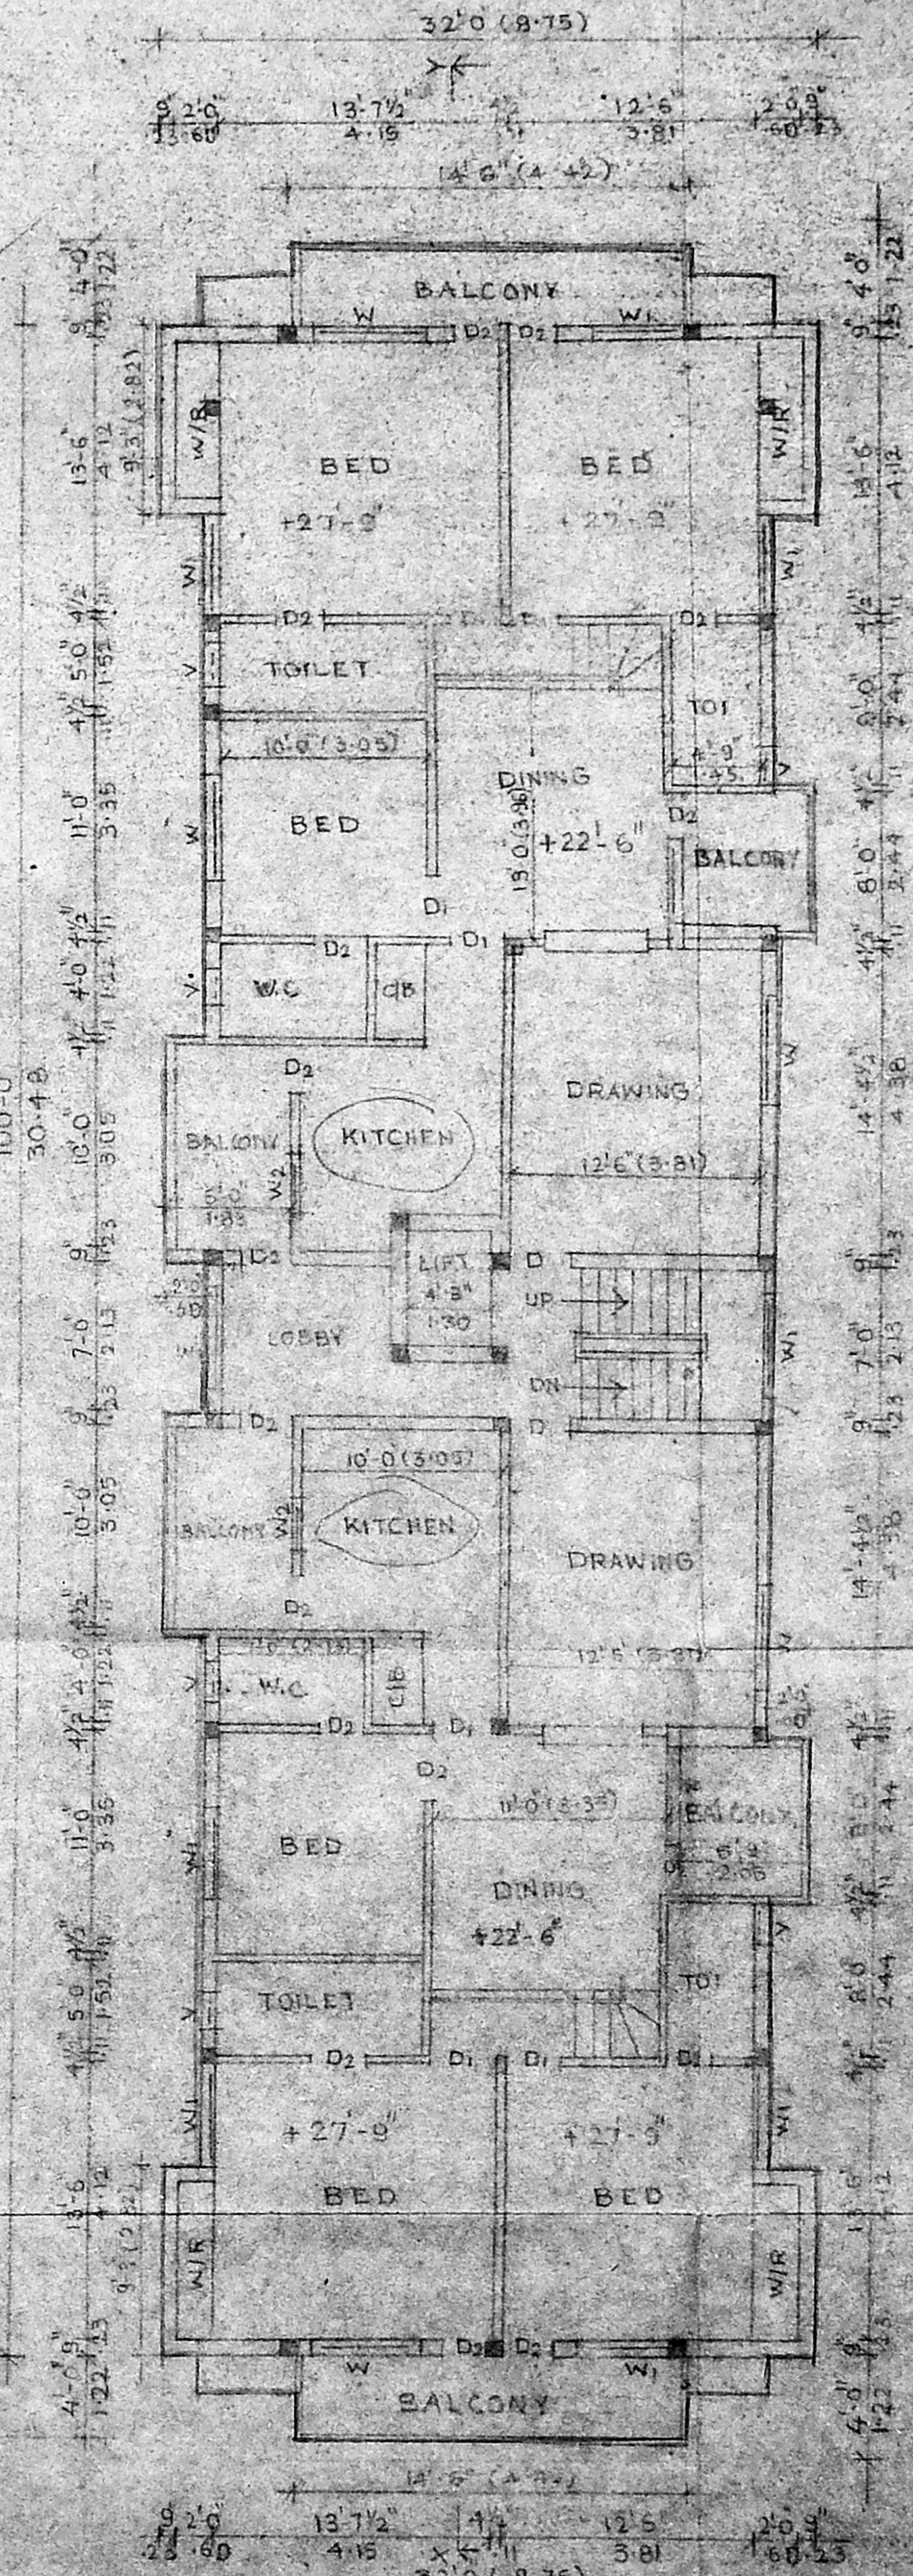

SECOND FLOOR PLAN


SCHEDULE OF WORK

D DOOR 3'-0" x 7'-0"
 W WINDOW 3'-0" x 7'-0"
 V VENTILATOR 2'-0" x 2'-0"
 D/W DOOR WITH WINDOW 6'-0" x 7'-0"

AREA DETAIL

PLOT AREA	7412.00	683.79
GROUND FLOOR	2800.00	240.12
FIRST FLOOR	3110.50	239.00
SECOND FLOOR	3069.50	285.29
THIRD FLOOR	2050.00	190.52
TOTAL AREA	11229.00	1024.91

F.S.I. = 1.487
 PLOT COVERAGE = 37.74%

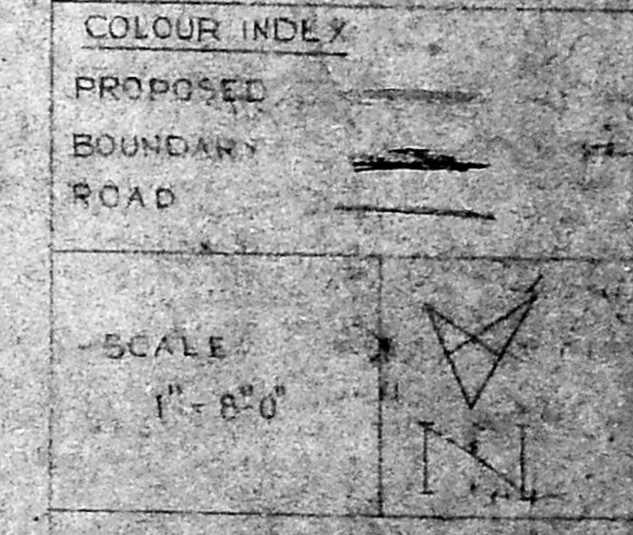

PROPOSED RESIDENTIAL FLATS AT DOOR NO. 84, 1ST AVENUE, INDIRA NAGAR, D.N. 151, ADYAR, MADRAS 600 020. T.S.W. 0

(Signature)
 OWNER

(Signature)
A.K. Vijaya Sankar, B.Arch.
 REGISTERED ARCHITECT,
 REG. NO. 75/501
 Class 1, No. 306, Corporation of Madras,
 44 SANTHOM HIGH ROAD,
 MYLAPORE, MADRAS-600 004
LICENCED SURVEYOR

SCHEDULE OF JOUERY

D	DOOR	2.0 x 7.0
D1	DOOR	2.0 x 7.0
D2	DOOR	2.0 x 7.0
W	WINDOW	5.0 x 4.5
W1	DOOR	5.0 x 4.5
W2	DOOR	5.0 x 3.0
V	VENTILATOR	2.0 x 2.0

AREA DETAIL

	50 FT	50 M
PLOT AREA	7419.00	689.50
GROUND FLOOR	2800.00	260.12
FIRST FLOOR	3110.00	289.09
SECOND FLOOR	3089.50	285.27
THIRD FLOOR	2056.00	190.52
TOTAL AREA	11029.00	1024.91

F.S.1 - 1:400
PLOT COVERAGE - 37.74%

COLOUR INDEX

PROPOSED	---
BOUNDARY	---
ROAD	---


SCALE: 1:80
PROPOSED RESIDENTIAL FLATS AT DOOR NO 82, 1ST AVENUE, INDIRA NAGAR, DN 151, ADYAR, MADRAS-30 T.S. NO. 8

OWNER


A.L. Vijaya Sankar, B.Arch.
REGISTERED ARCHITECT.
REGN. NO. CA 75/501
Class 1, No. 306, Corporation of Madras.
44, SANTHOME HIGH ROAD,
MYLABORE, MADRAS-600 004.

LICENCED SURVEYOR


SHEET NO: 2

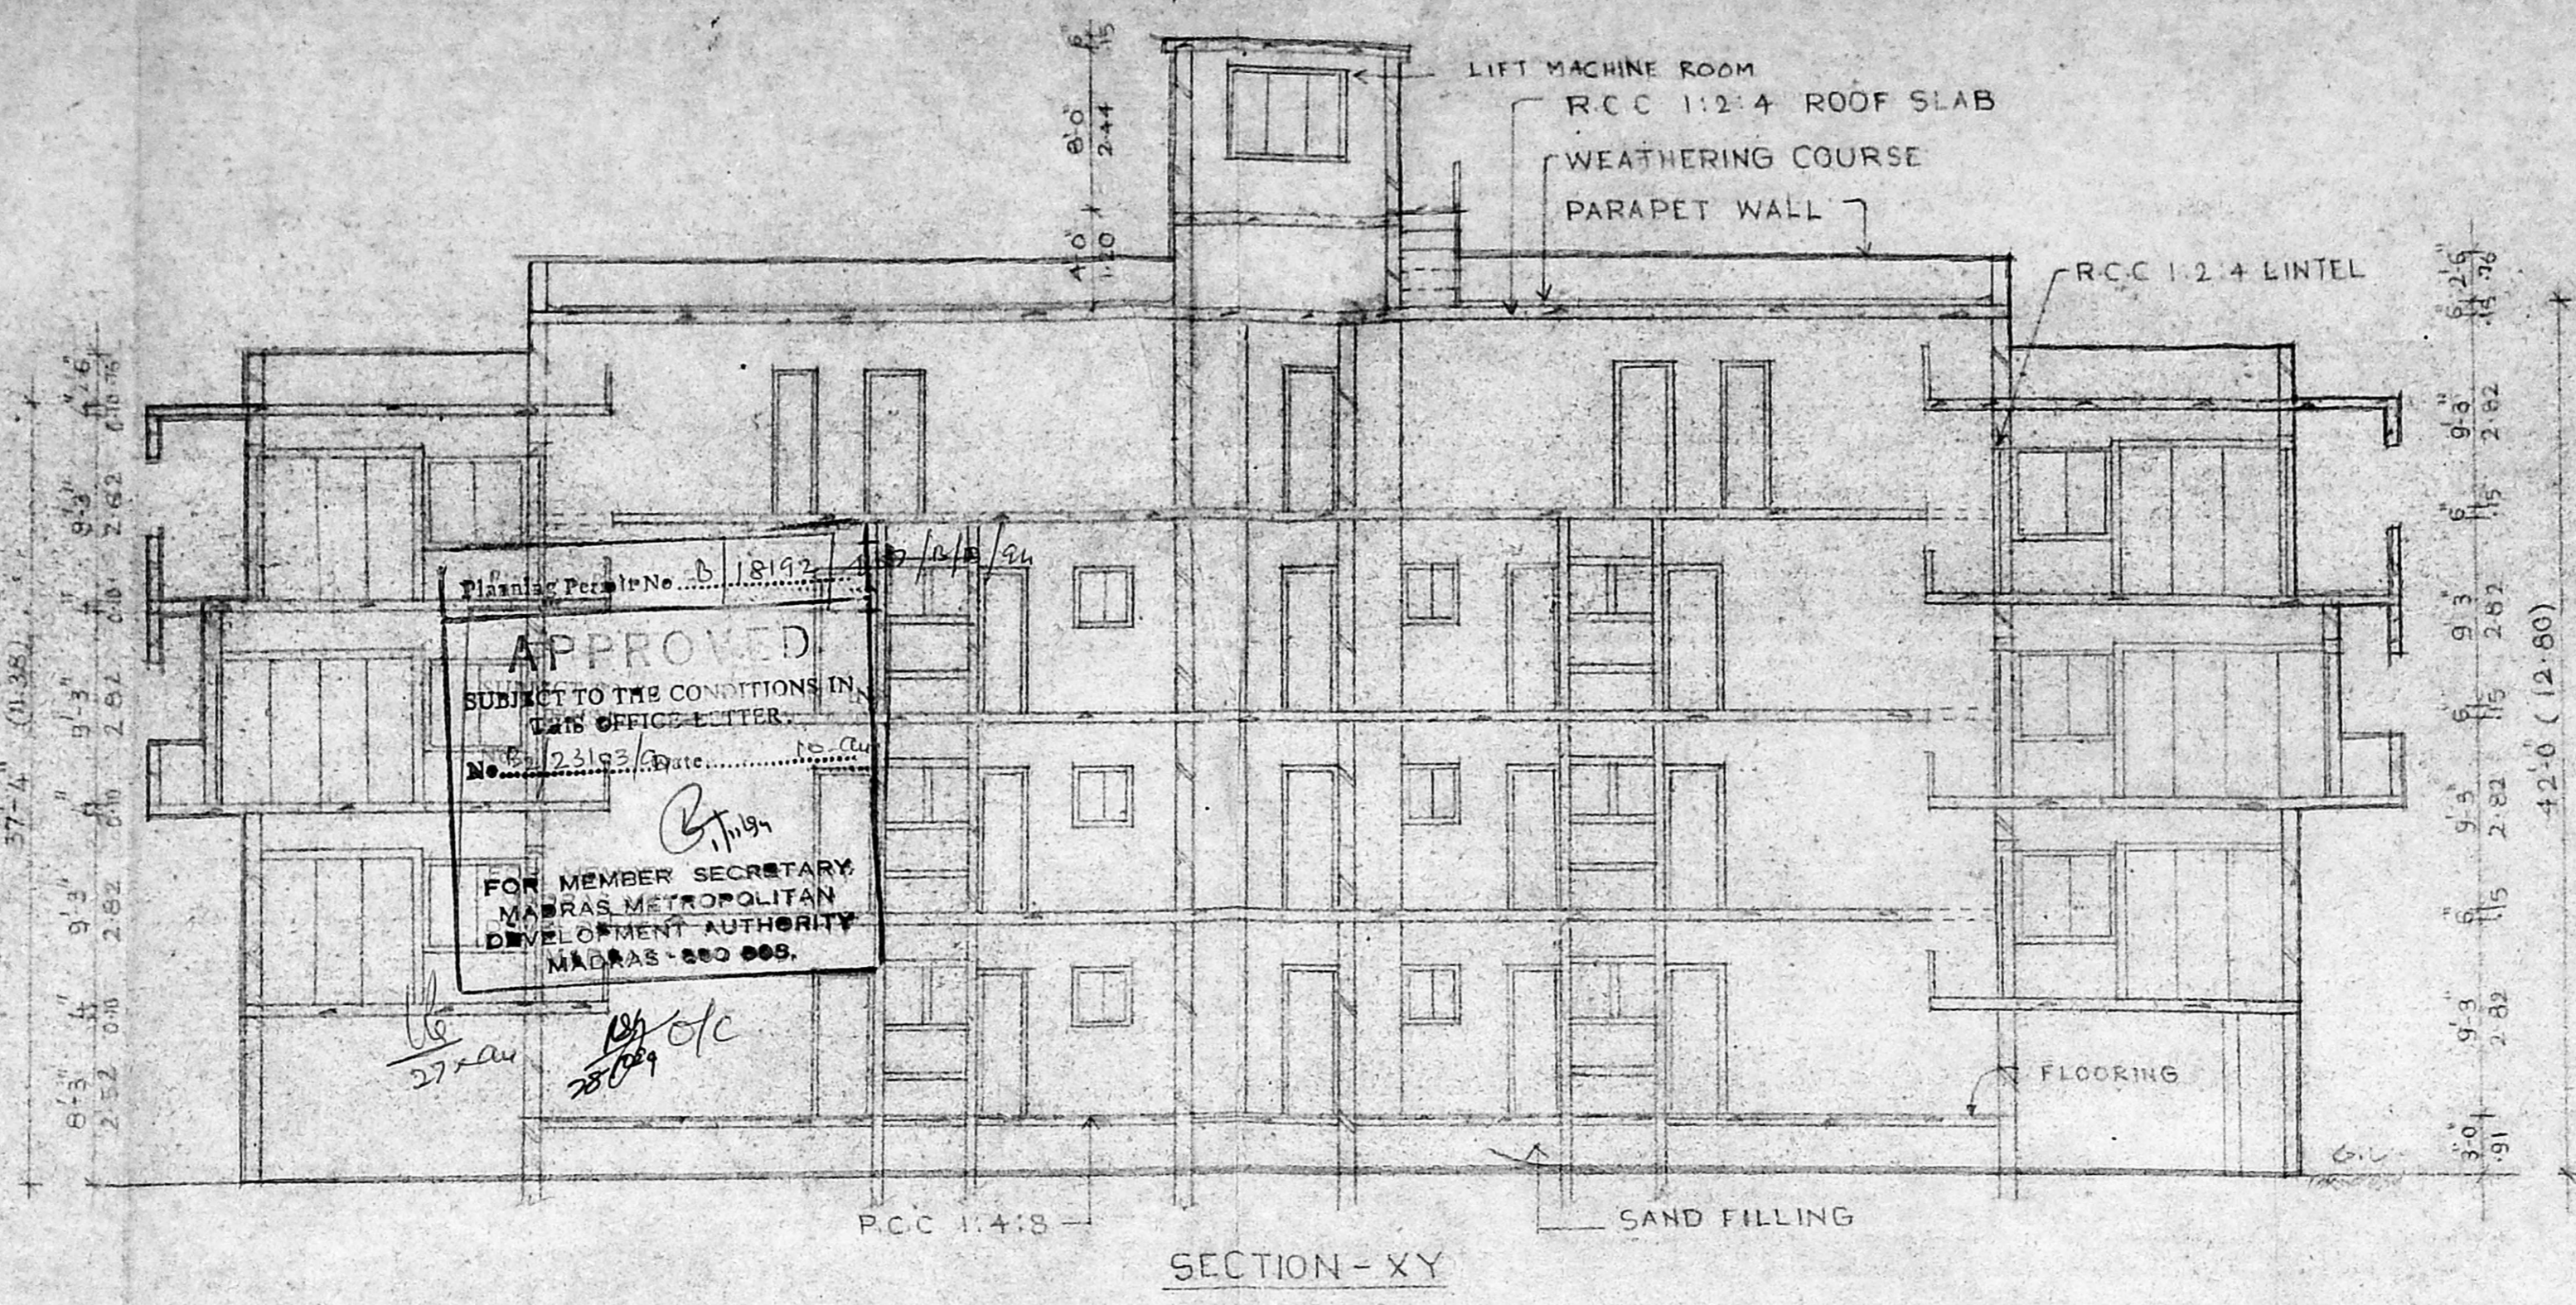


SECTION - XY

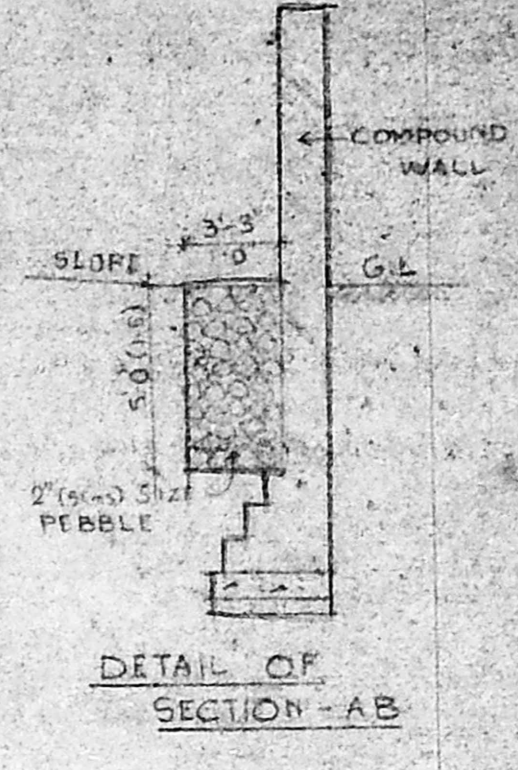


DETAIL OF SECTION - AB

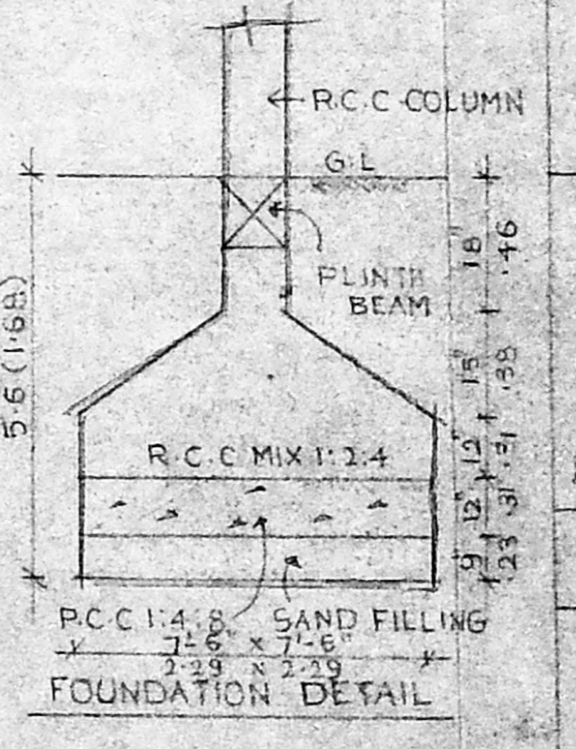


FOUNDATION DETAIL

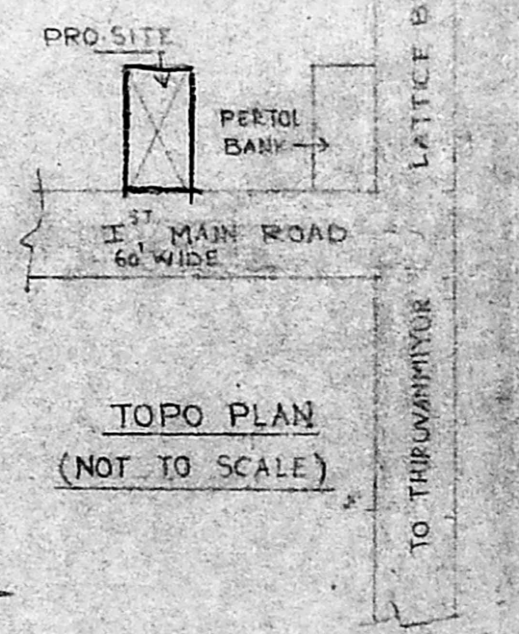


TOPO PLAN (NOT TO SCALE)

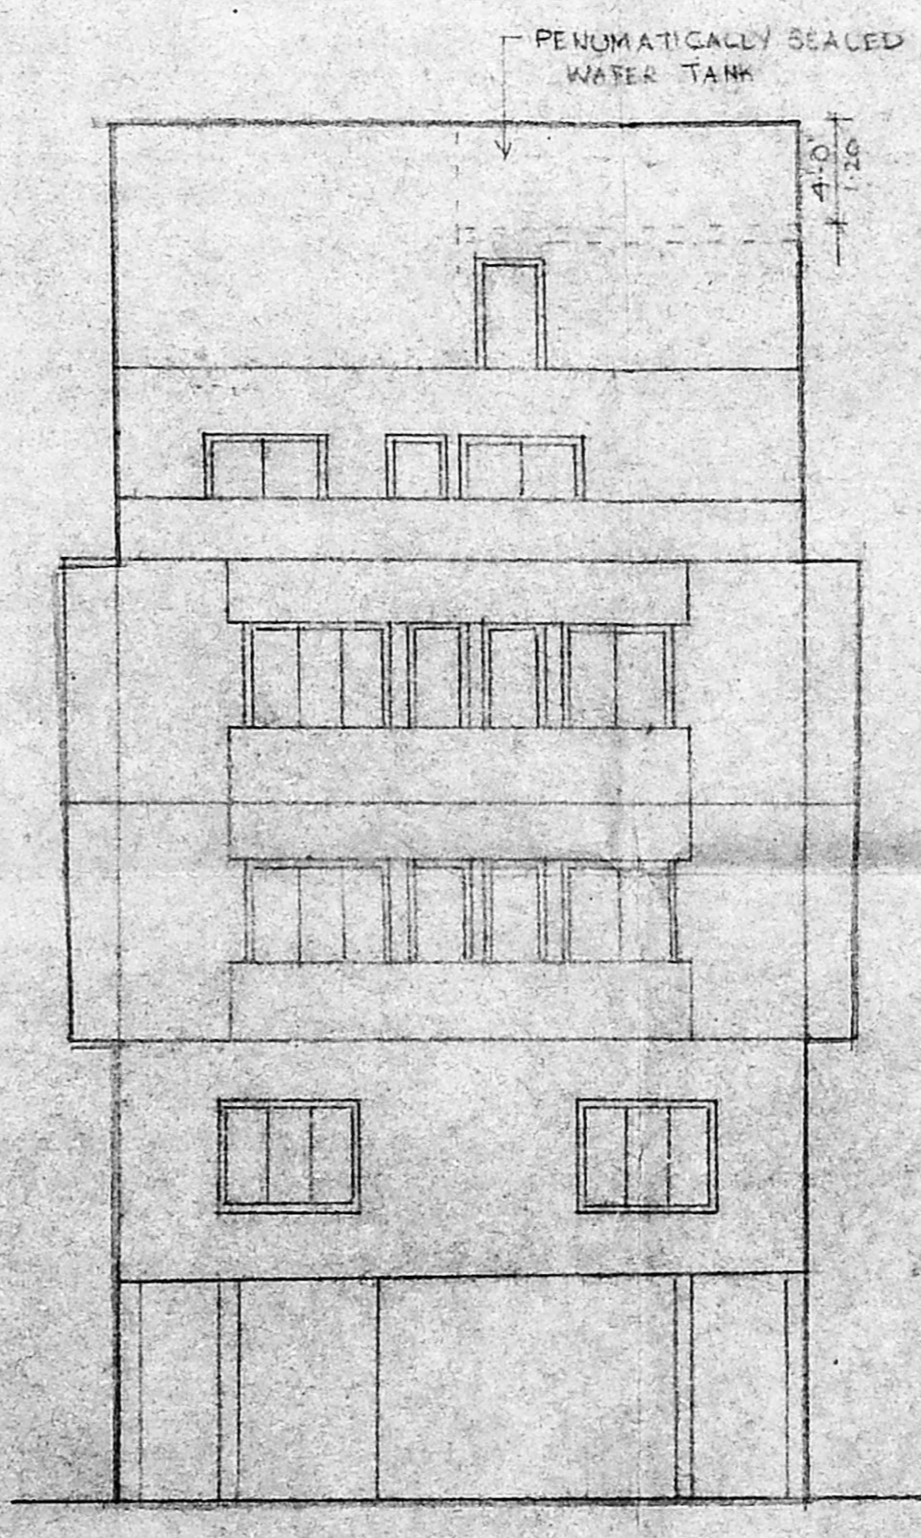


ELEVATION

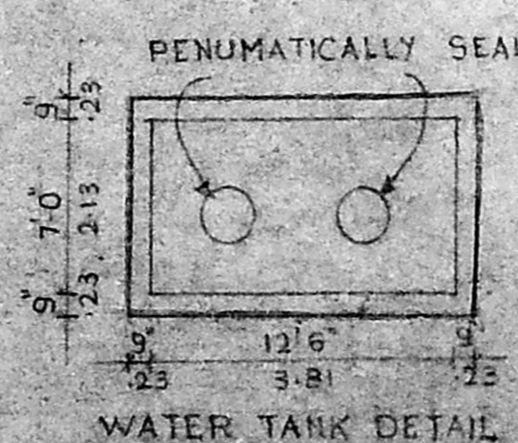

WATER TANK DETAIL

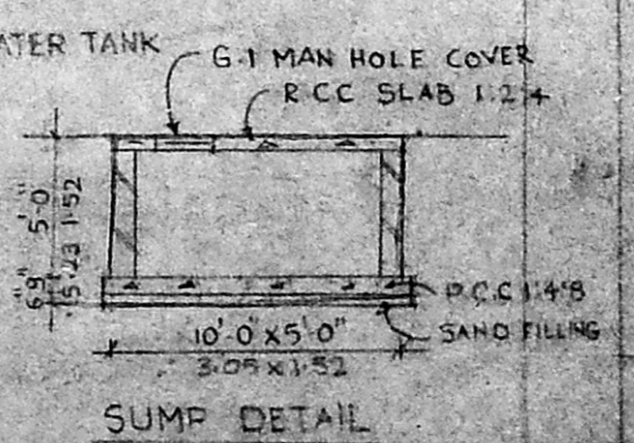


SUMP DETAIL

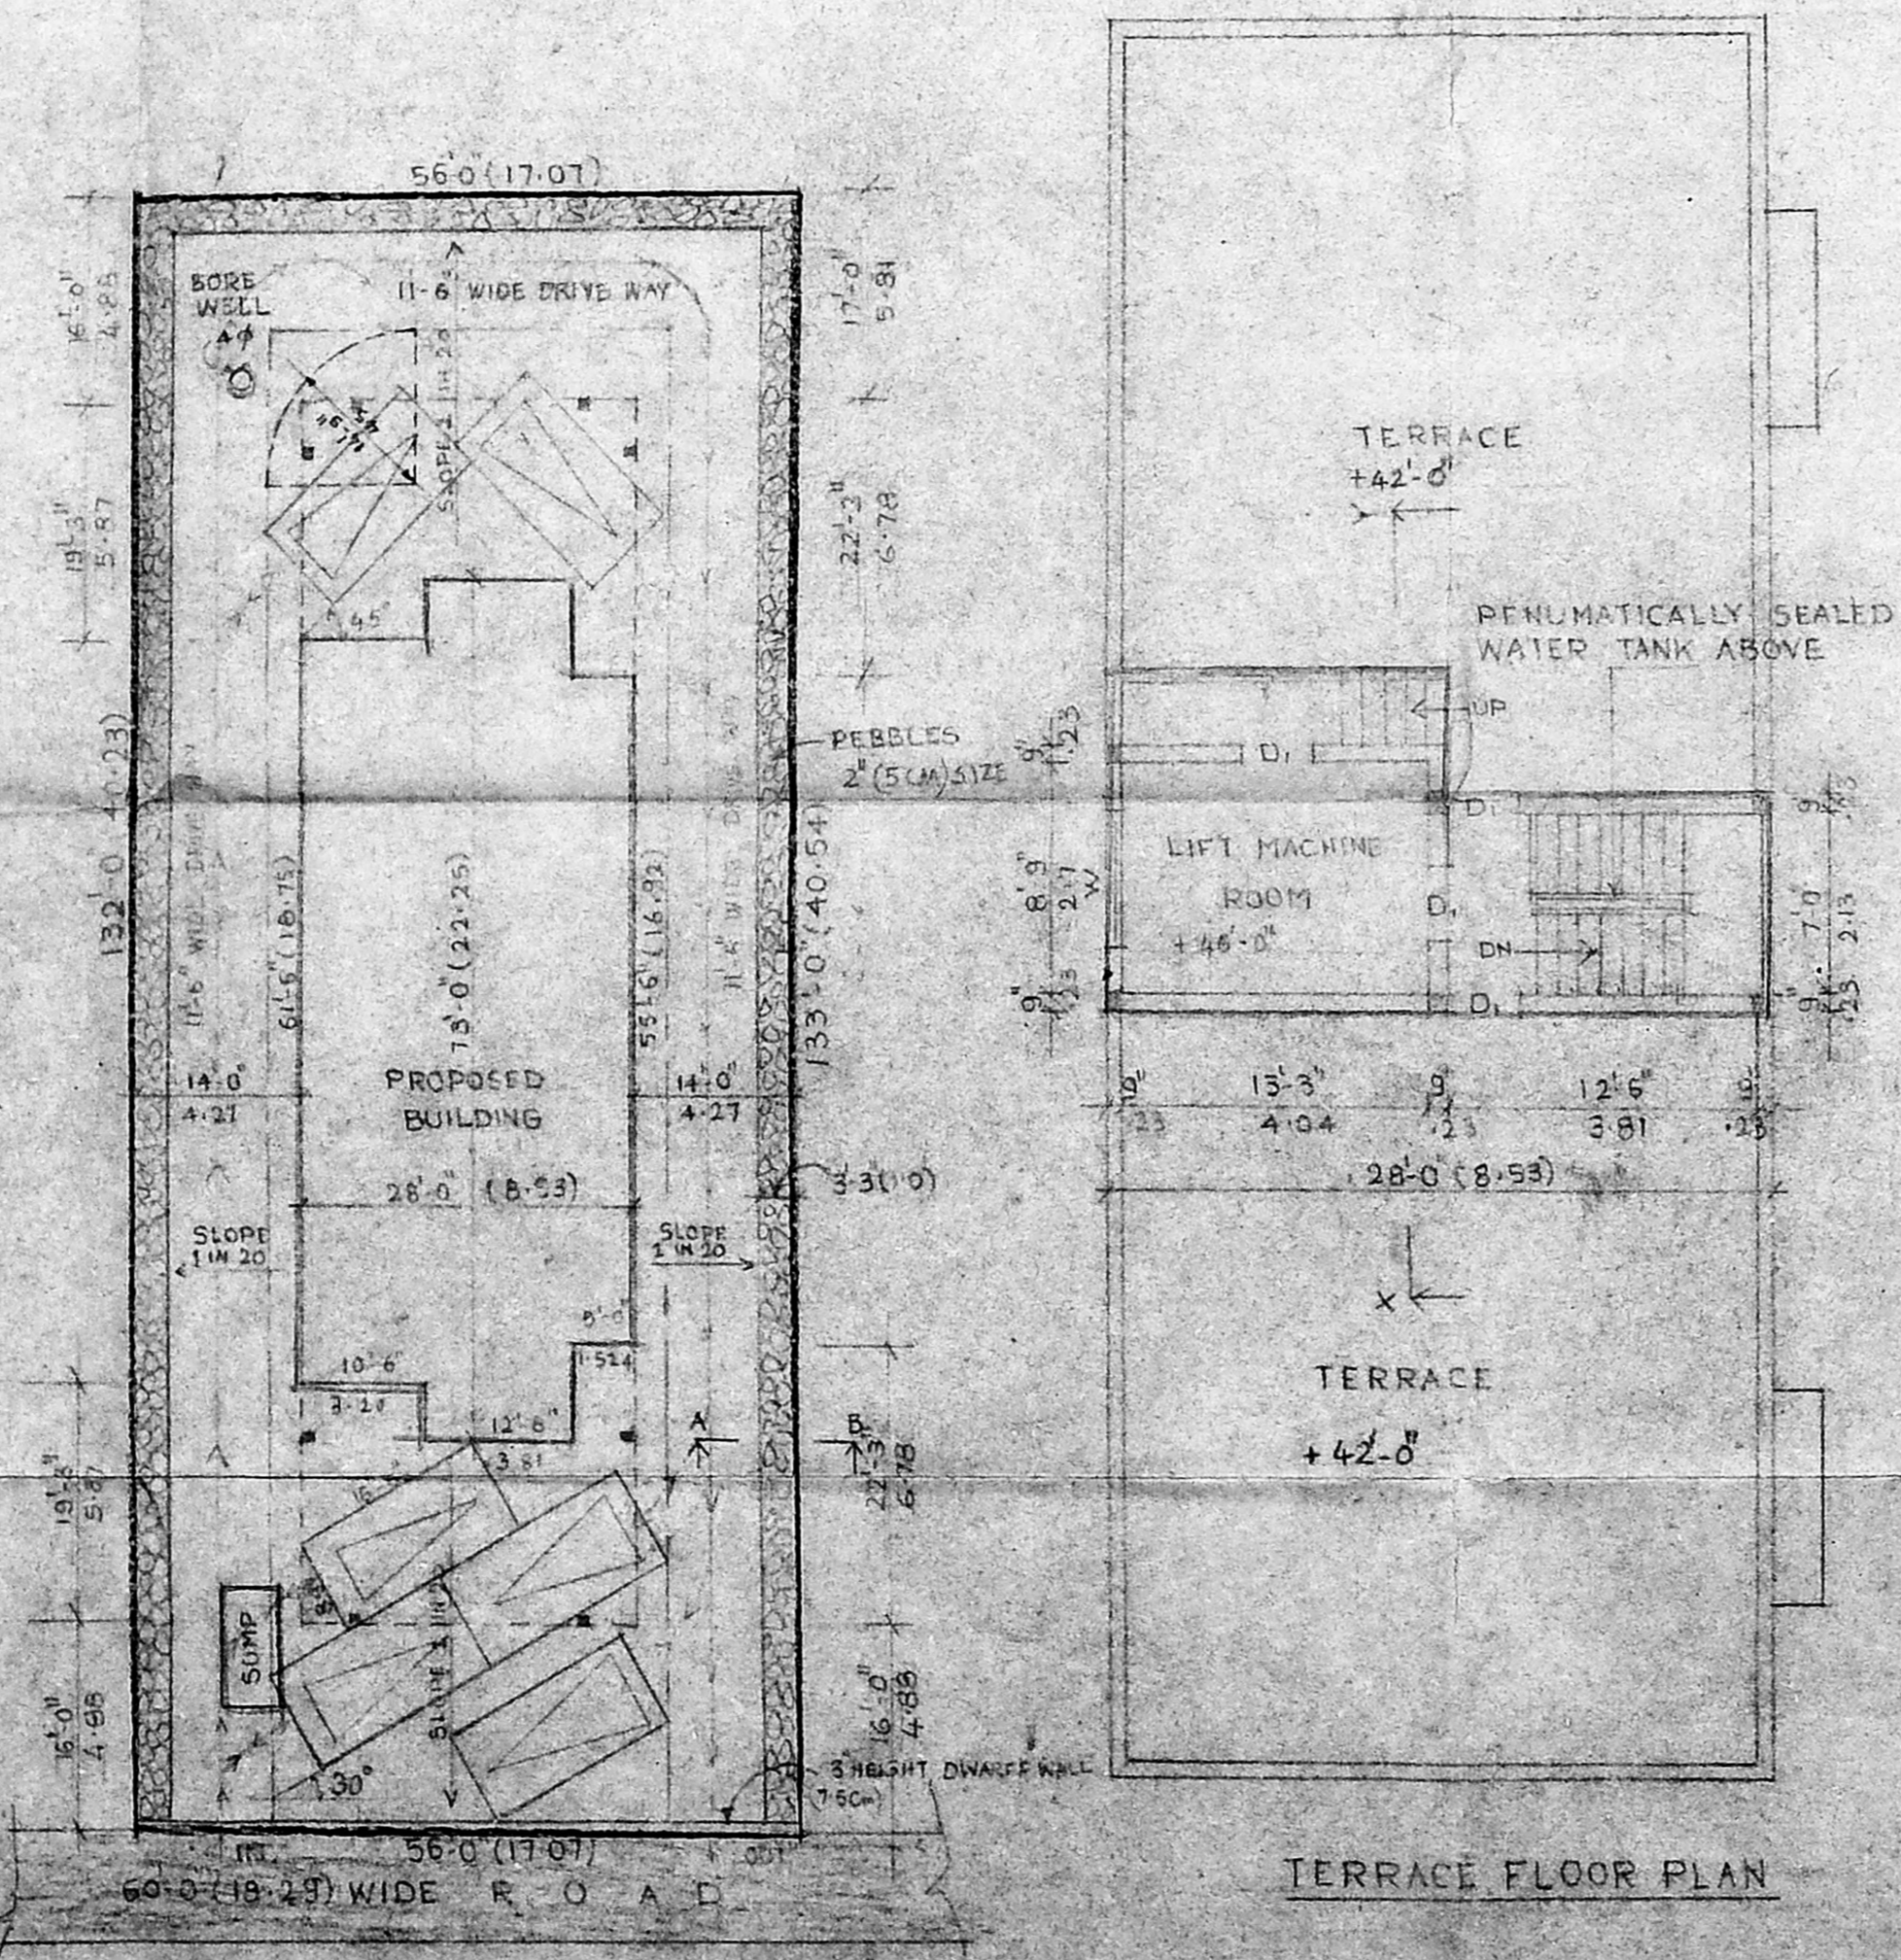

TERRACE FLOOR PLAN

SITE PLAN (SCALE 1:160)

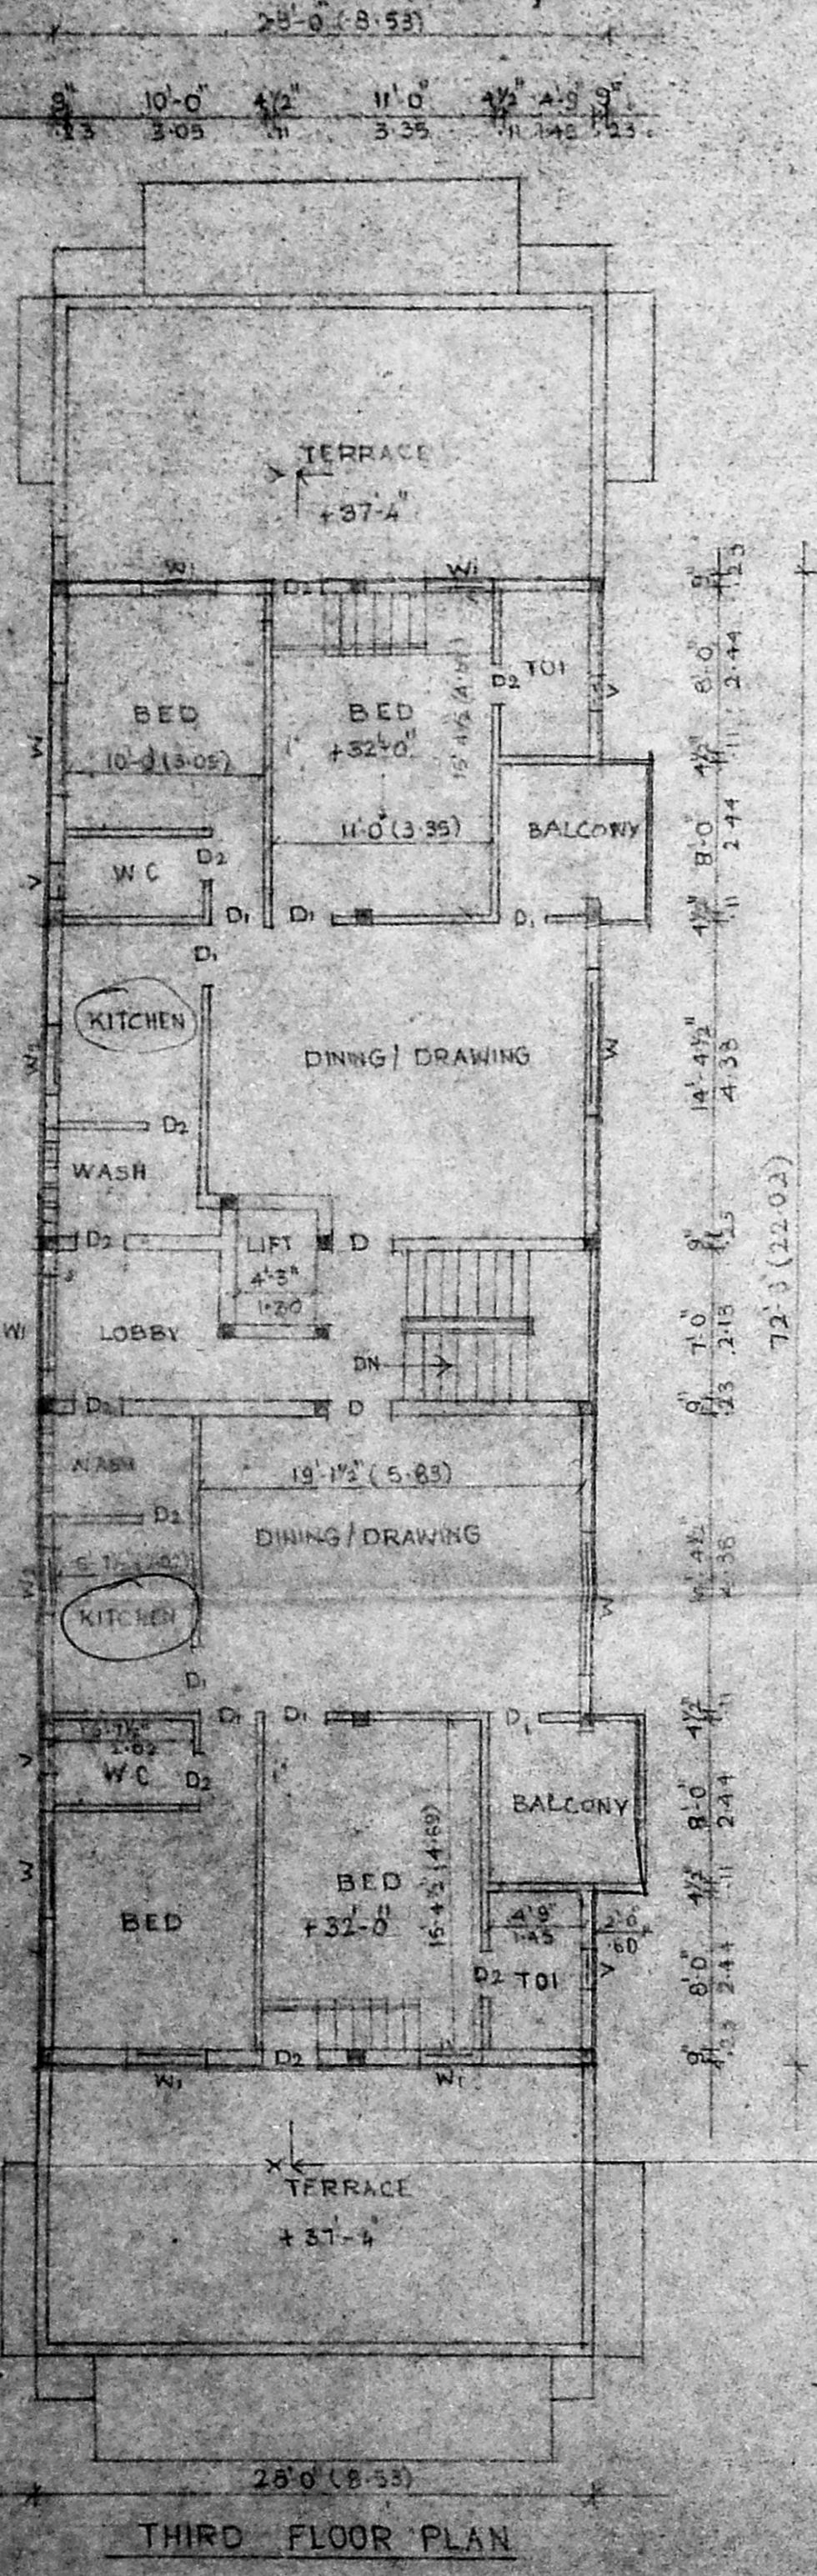

THIRD FLOOR PLAN