




ELEVATION

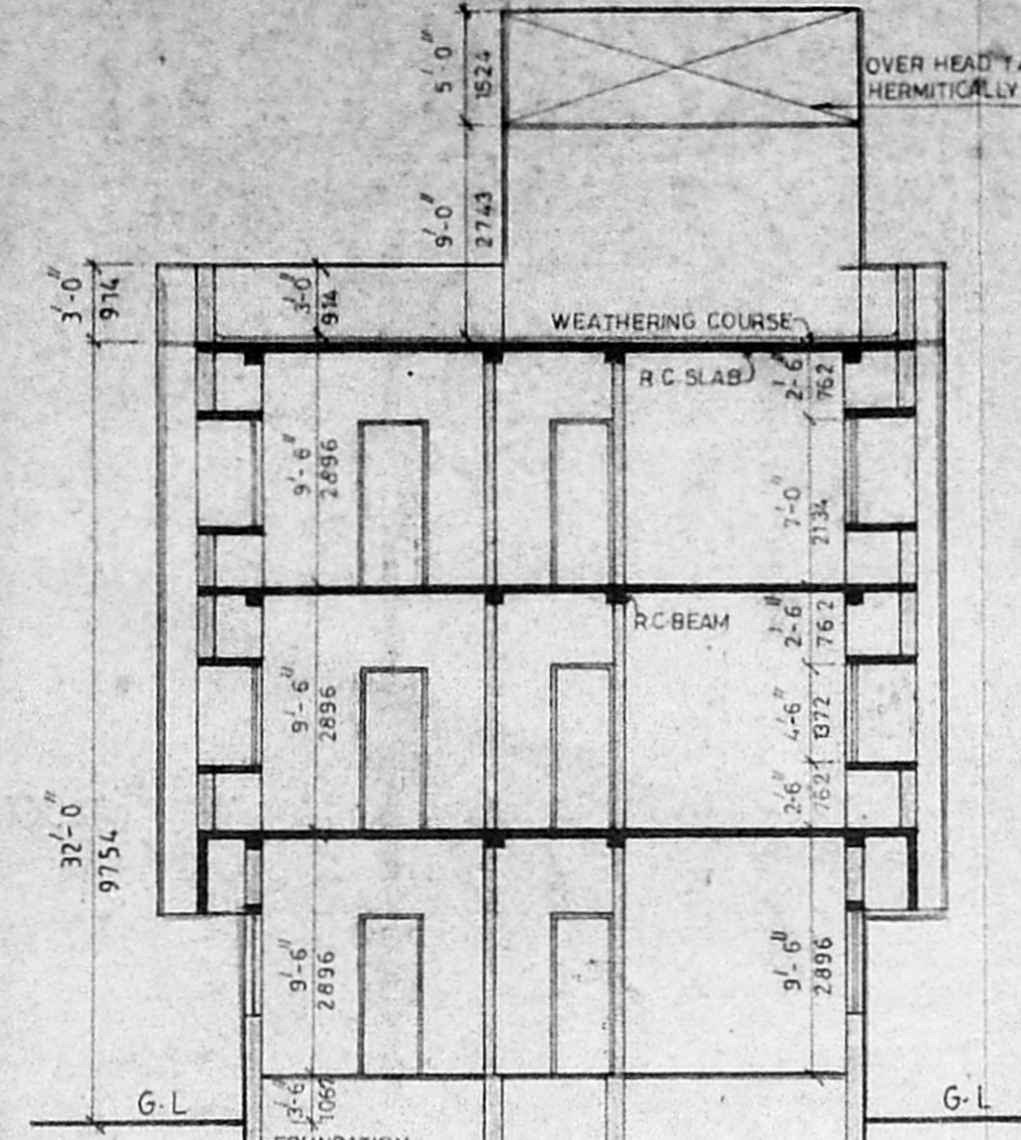

SECTION-AA

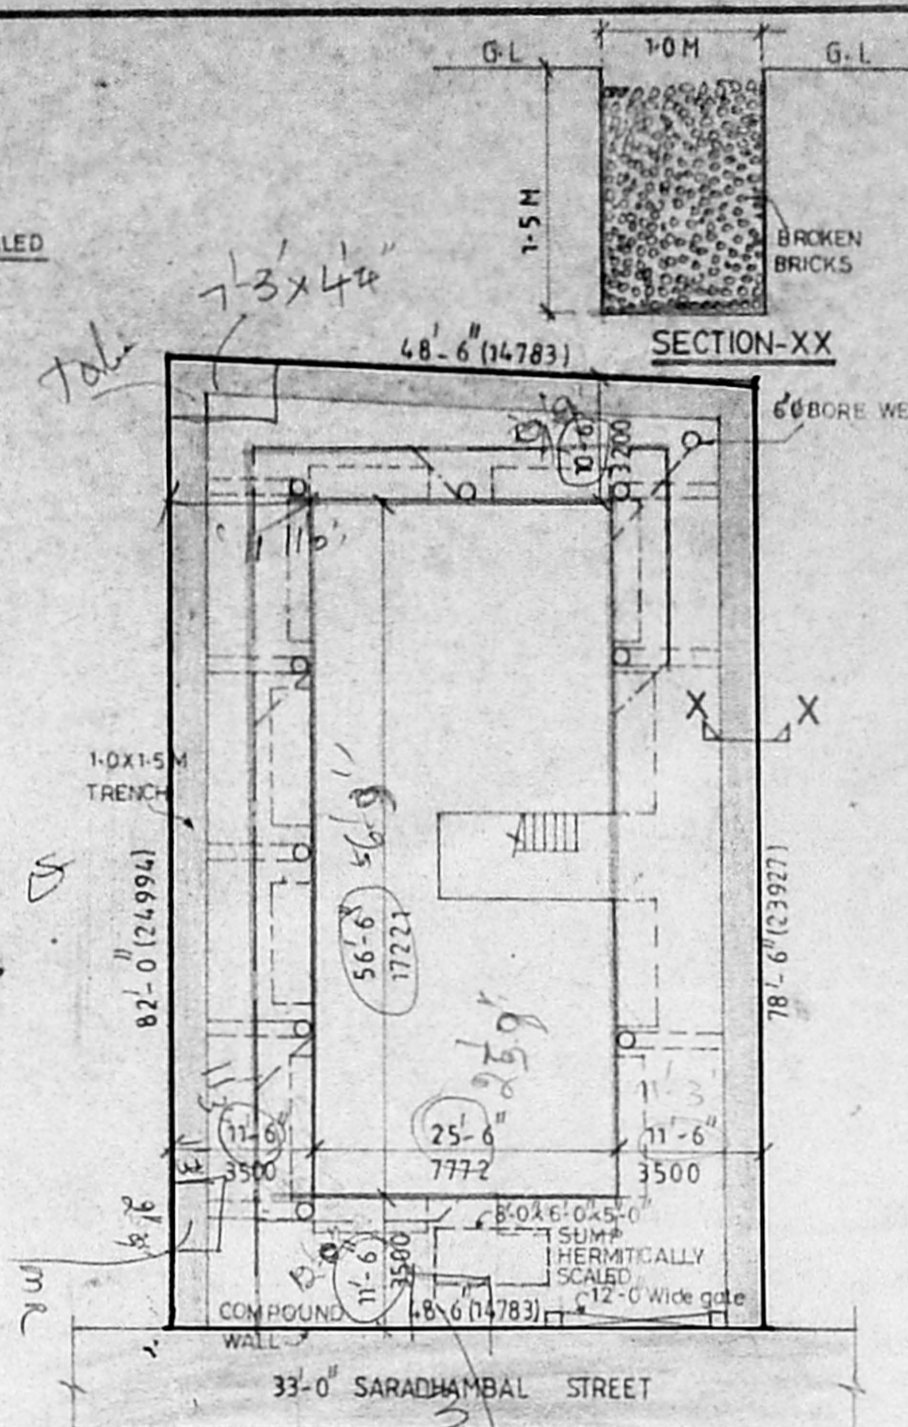

SITE PLAN (Scale=1"=16'-0")

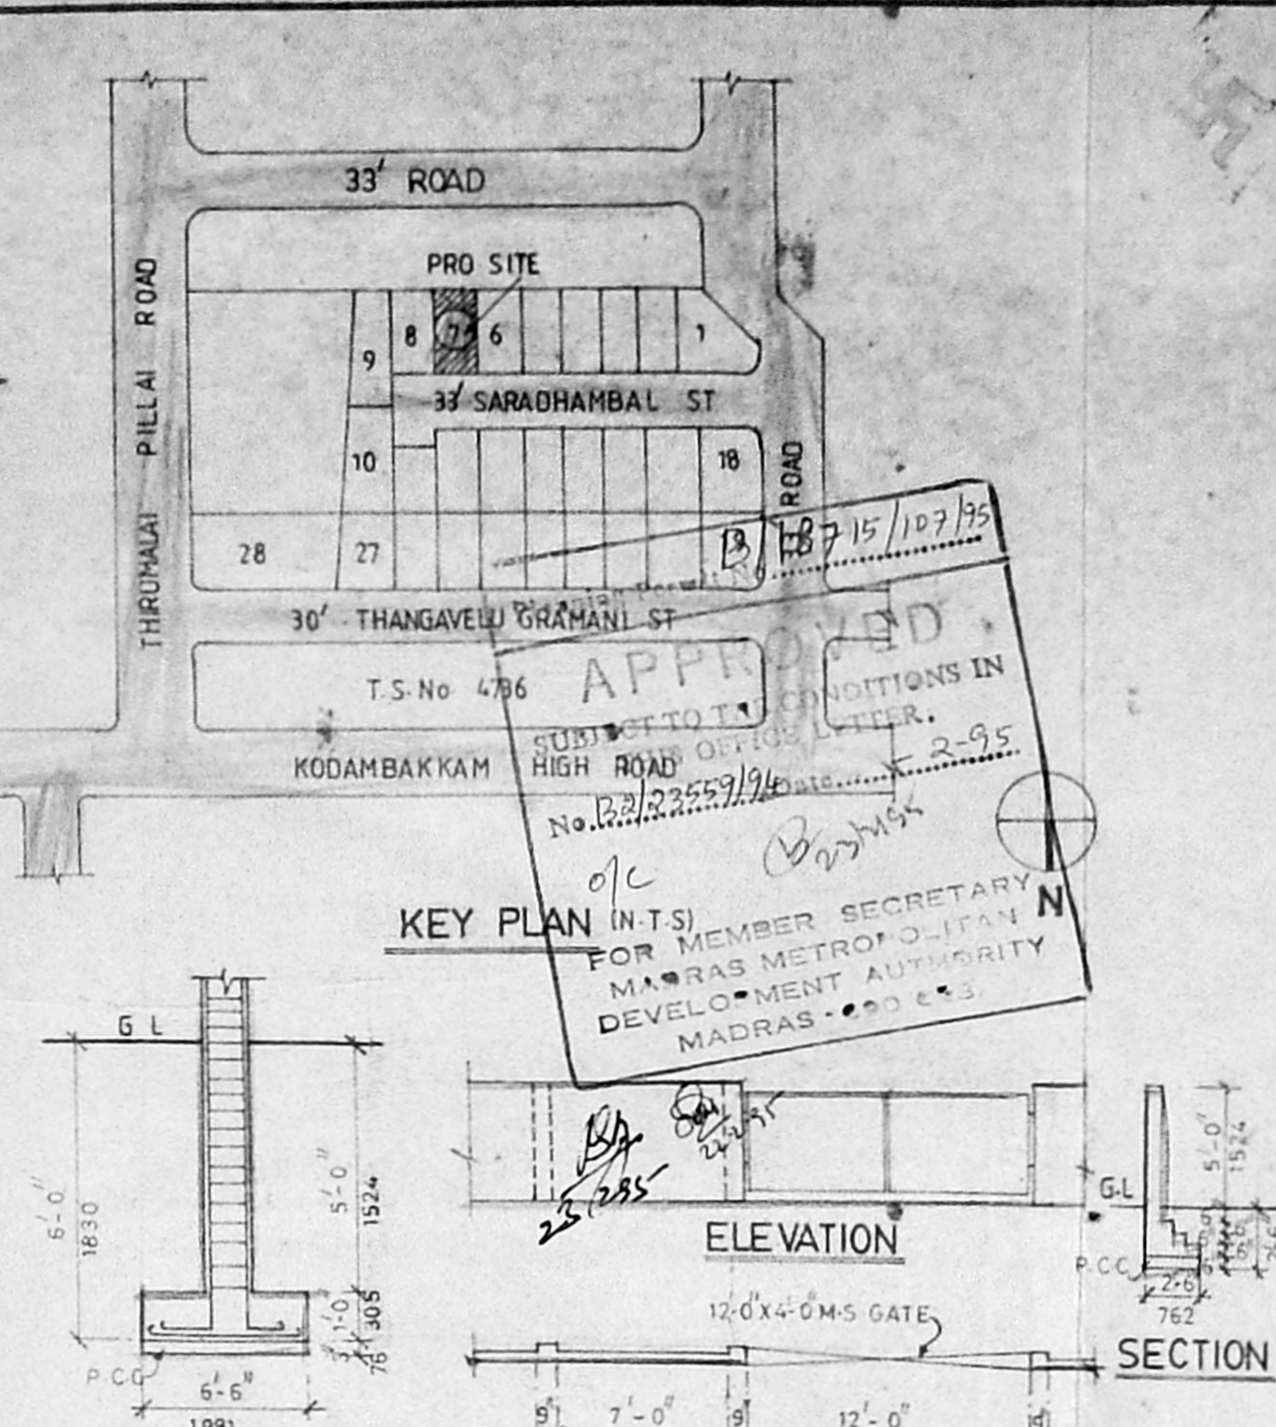

TYP FOUNDATION DETAIL

PLAN OF COMPOUND WALL

SCHEDULE OF JOINERY			
No	Width	Height	Description
D1	3'-3"	7'-0"	T.W flush door
D2	3'-0"	7'-0"	
D3	2'-6"	7'-0"	RP "dc" 31-1-35
D4	6'-0"	7'-0"	
W1	5'-0"	4'-6"	T.W Glazed window
W2	2'-0"	4'-6"	
W3	3'-0"	3'-0"	31-2-55/54
V	2'-6"	2'-6"	T.W Glazed ventilator

- Specification
- Foundation concrete in pcc 1:4:8 with 10mm broken granite jelly.
  - CC 1:2:4 for all RCC works with broken granite jelly.
  - 3/4"thk in brick work in CM 1:5
  - Plastering the ceiling and exposed concrete surface in CM 1:3
  - Plastering the walls in CM 1:4
  - 4/2"thk brickwork in CM 1:4 with 6mm MS Rods at every third course
  - Flooring with hydraulic pressed mosaic tiles set in CM 1:4
  - Weathering course with broken brick jelly lime concrete finished with a course of flat tiles set in CM 1:5
  - The O.H.T is hermitically sealed.

Colour Index

- PROPOSED CONSTRUCTIONS
- BOUNDARY
- ROAD
- SEWER LINE
- WATER LINE

Area Statement

	S. FT	S. M
GROUND FLOOR	1440.8	133.9
FIRST FLOOR	1808.8	168.0
SECOND FLOOR	1808.8	168.0
TOTAL	5058.4	469.9
PLOT AREA	3892.1	361.6
F.S.I	1.3	

Scale 1"=8'-0" Date 26-09-94


Owner

(P.A. Holder)


Job Title  
**PROPOSED APARTMENTS AT PLOT NO.7, SHARADHAMBAL STREET, GOKULAM COLONY MADRAS 17 36<sup>th</sup> DIVISION FOR SRI K.RAMANARAYAN.**

Licensed Surveyor


**Er. K. VENUGOPAL, Rtd. A.E.M.,**  
 CORPORATION OF MADRAS  
 Civil & Sanitary Engineering Consultant  
 Licensed Surveyor, Class-I No. 120  
 Licensed Plumber, Class-I Metro Water  
 Supply No. .... Water Supply No. ....  
 3, Neelakandan Street, Nungambakkam (Laka Area)  
 Graduate of Corporation Girls' Higher Secondary School  
 MADRAS - 600 034.

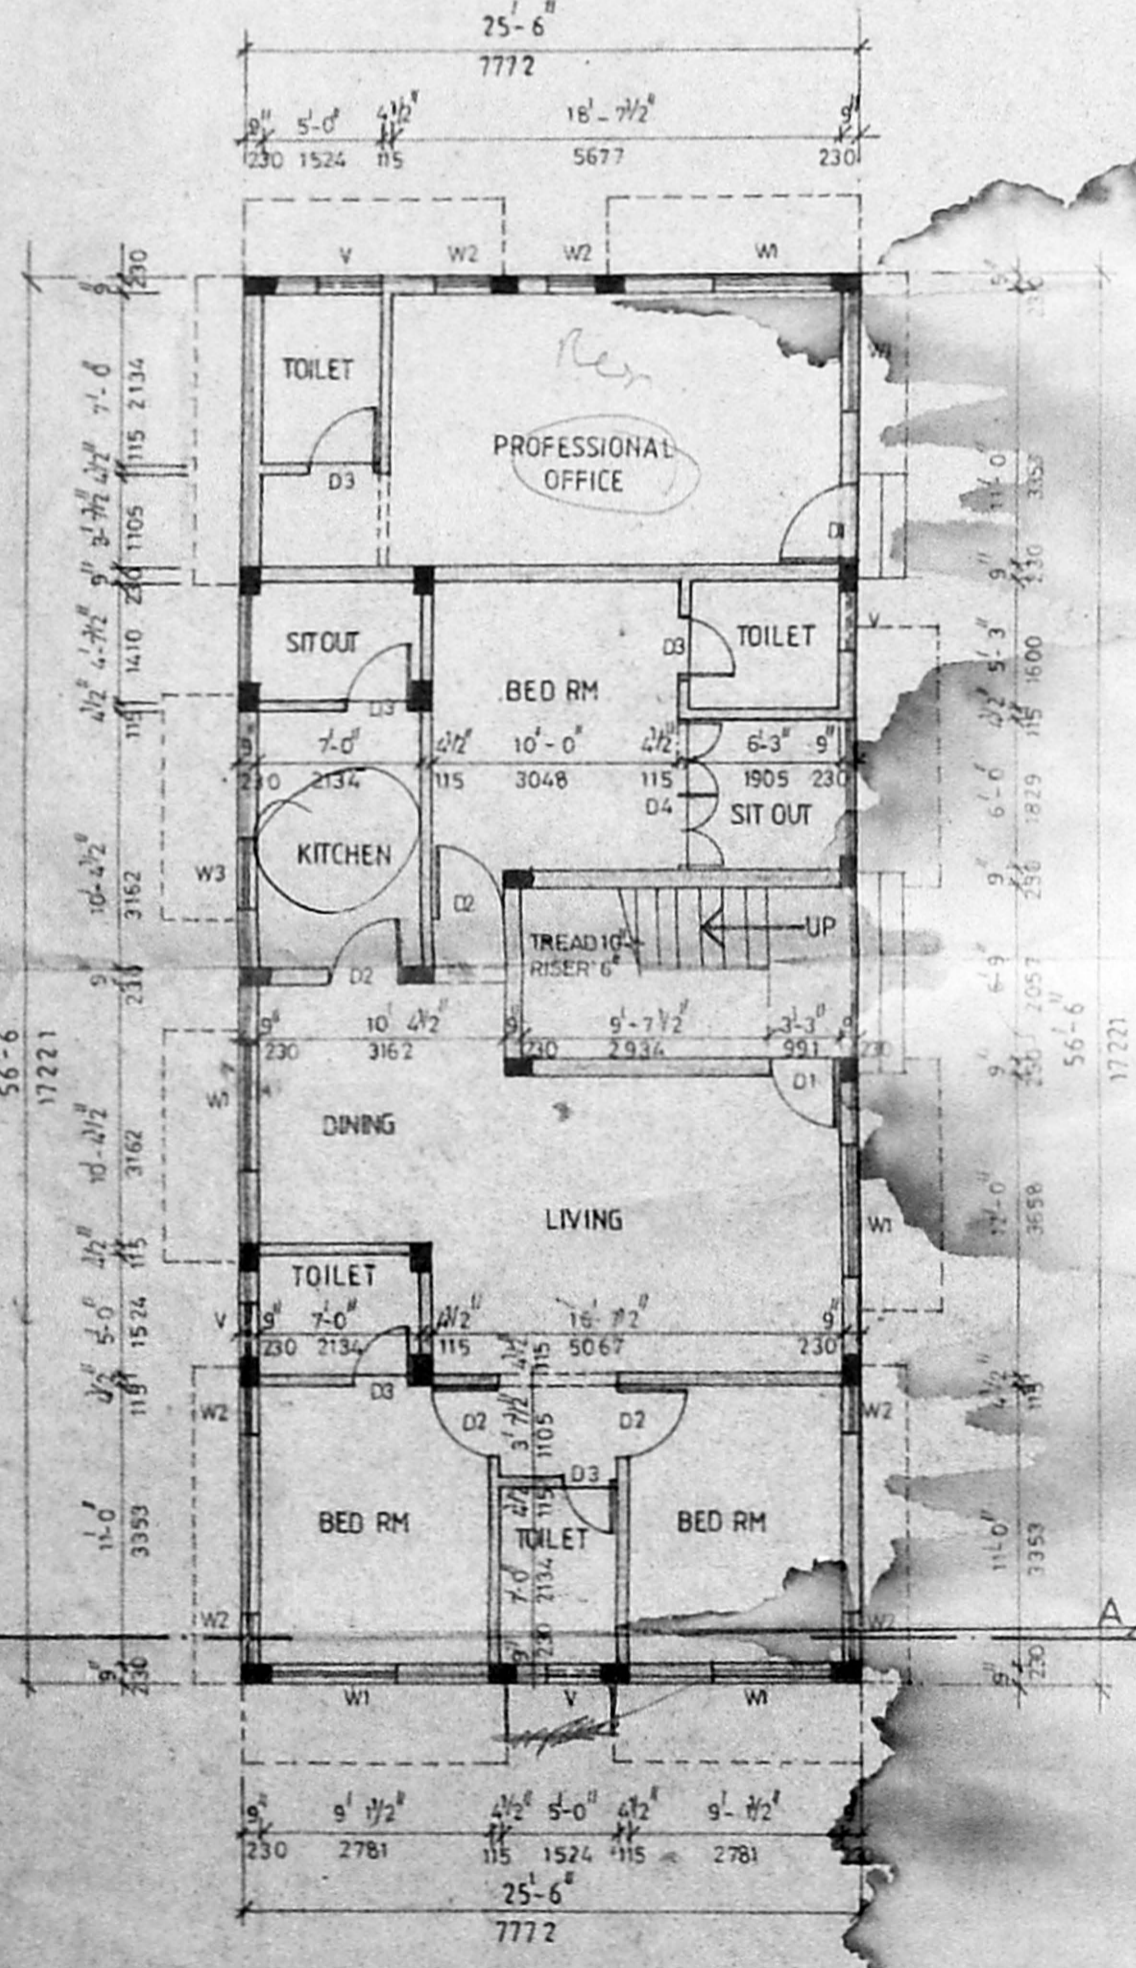


GROUND FLOOR PLAN

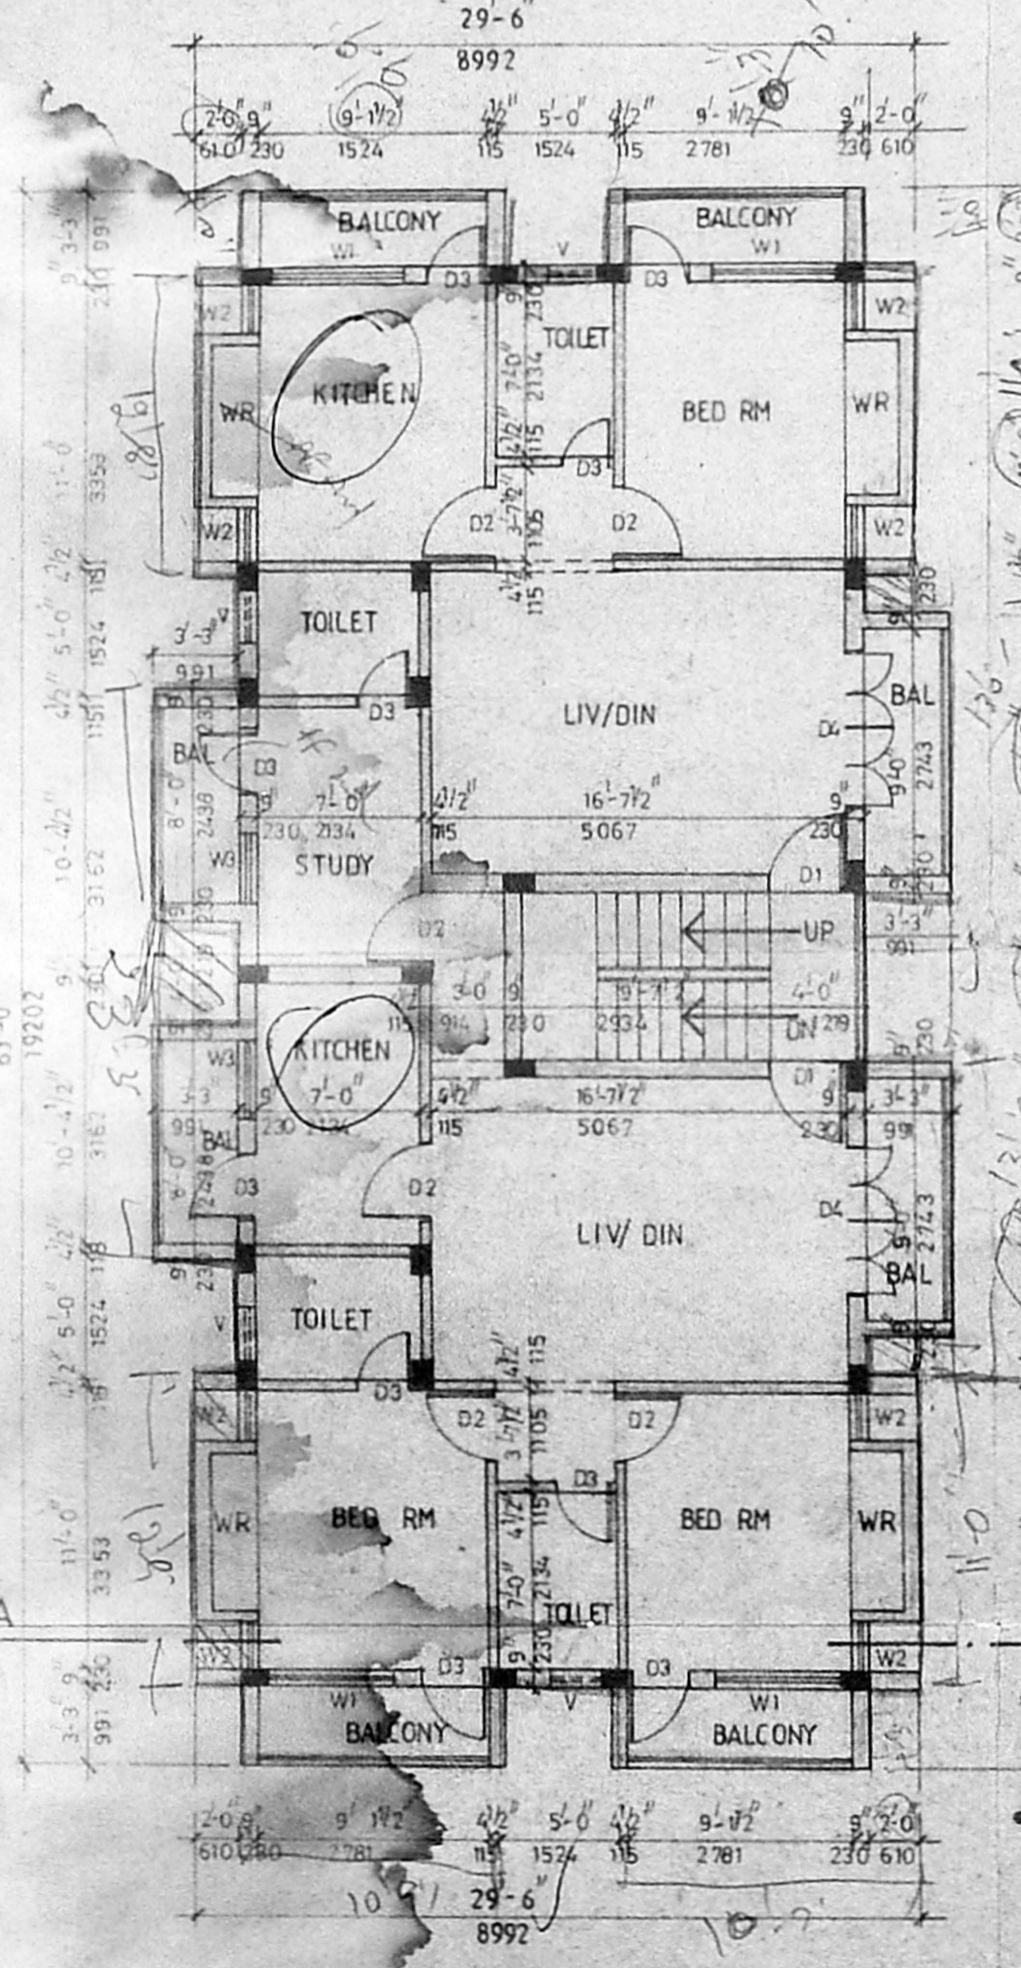

FIRST FLOOR PLAN

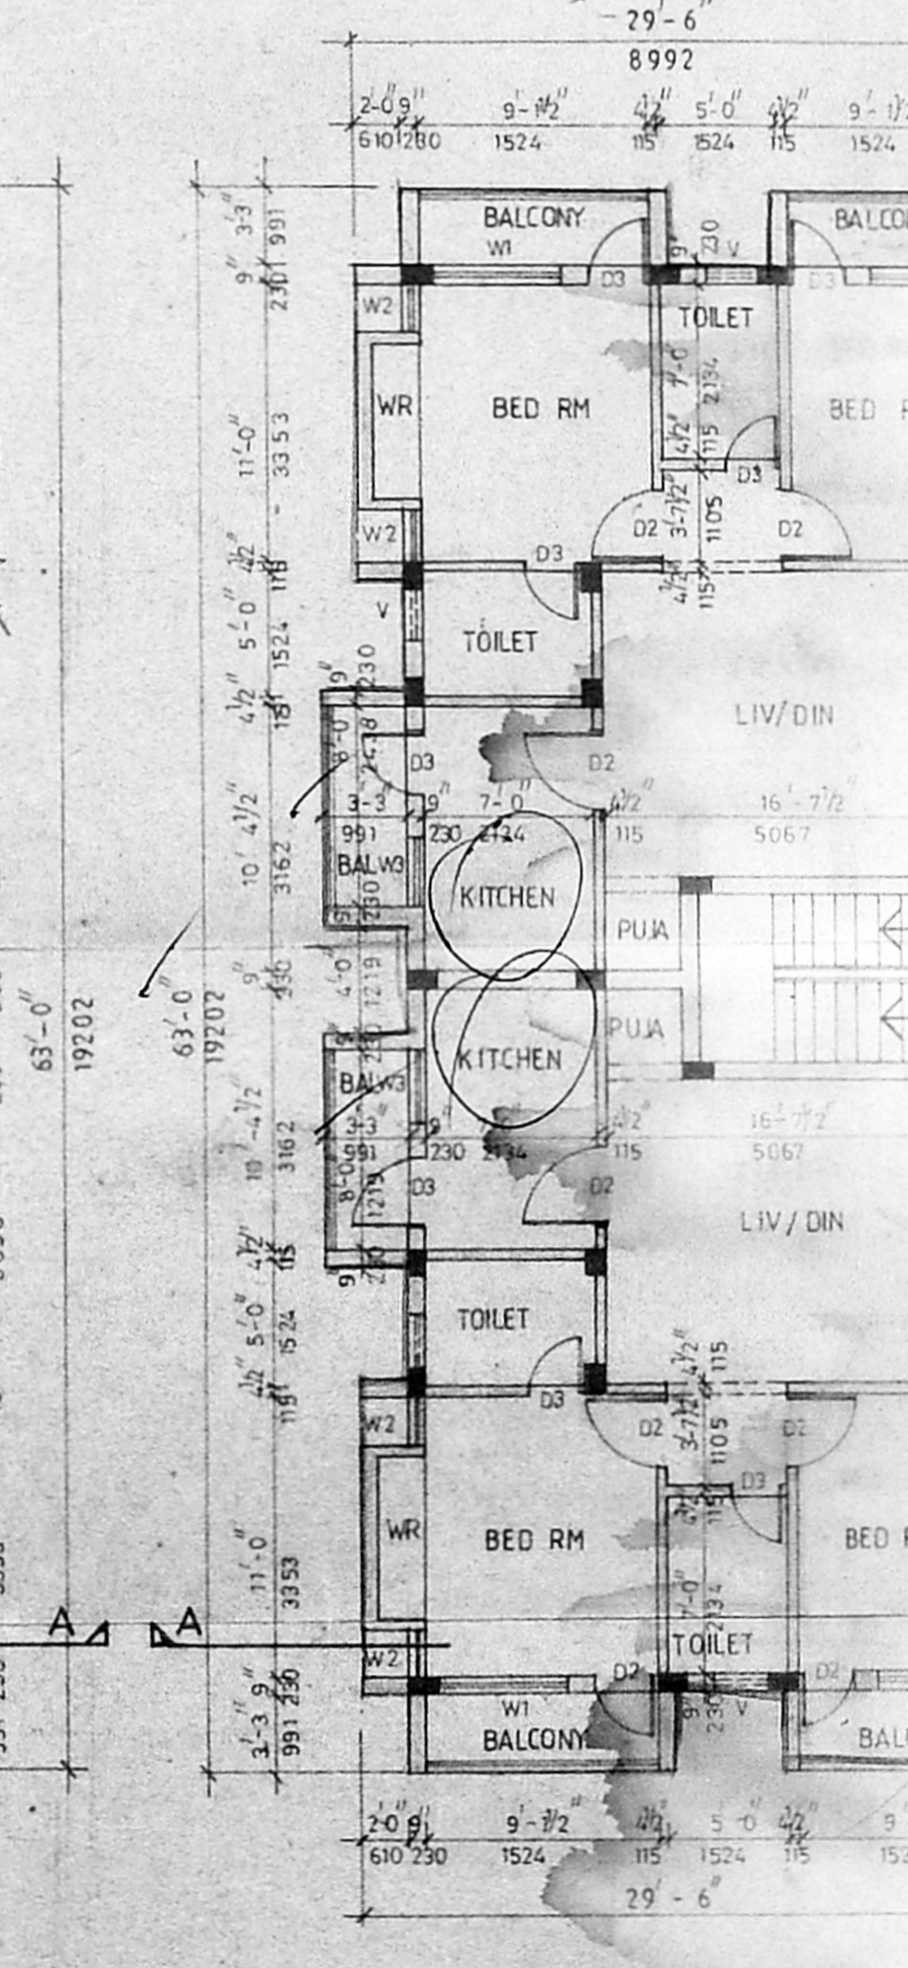

SECOND FLOOR PLAN

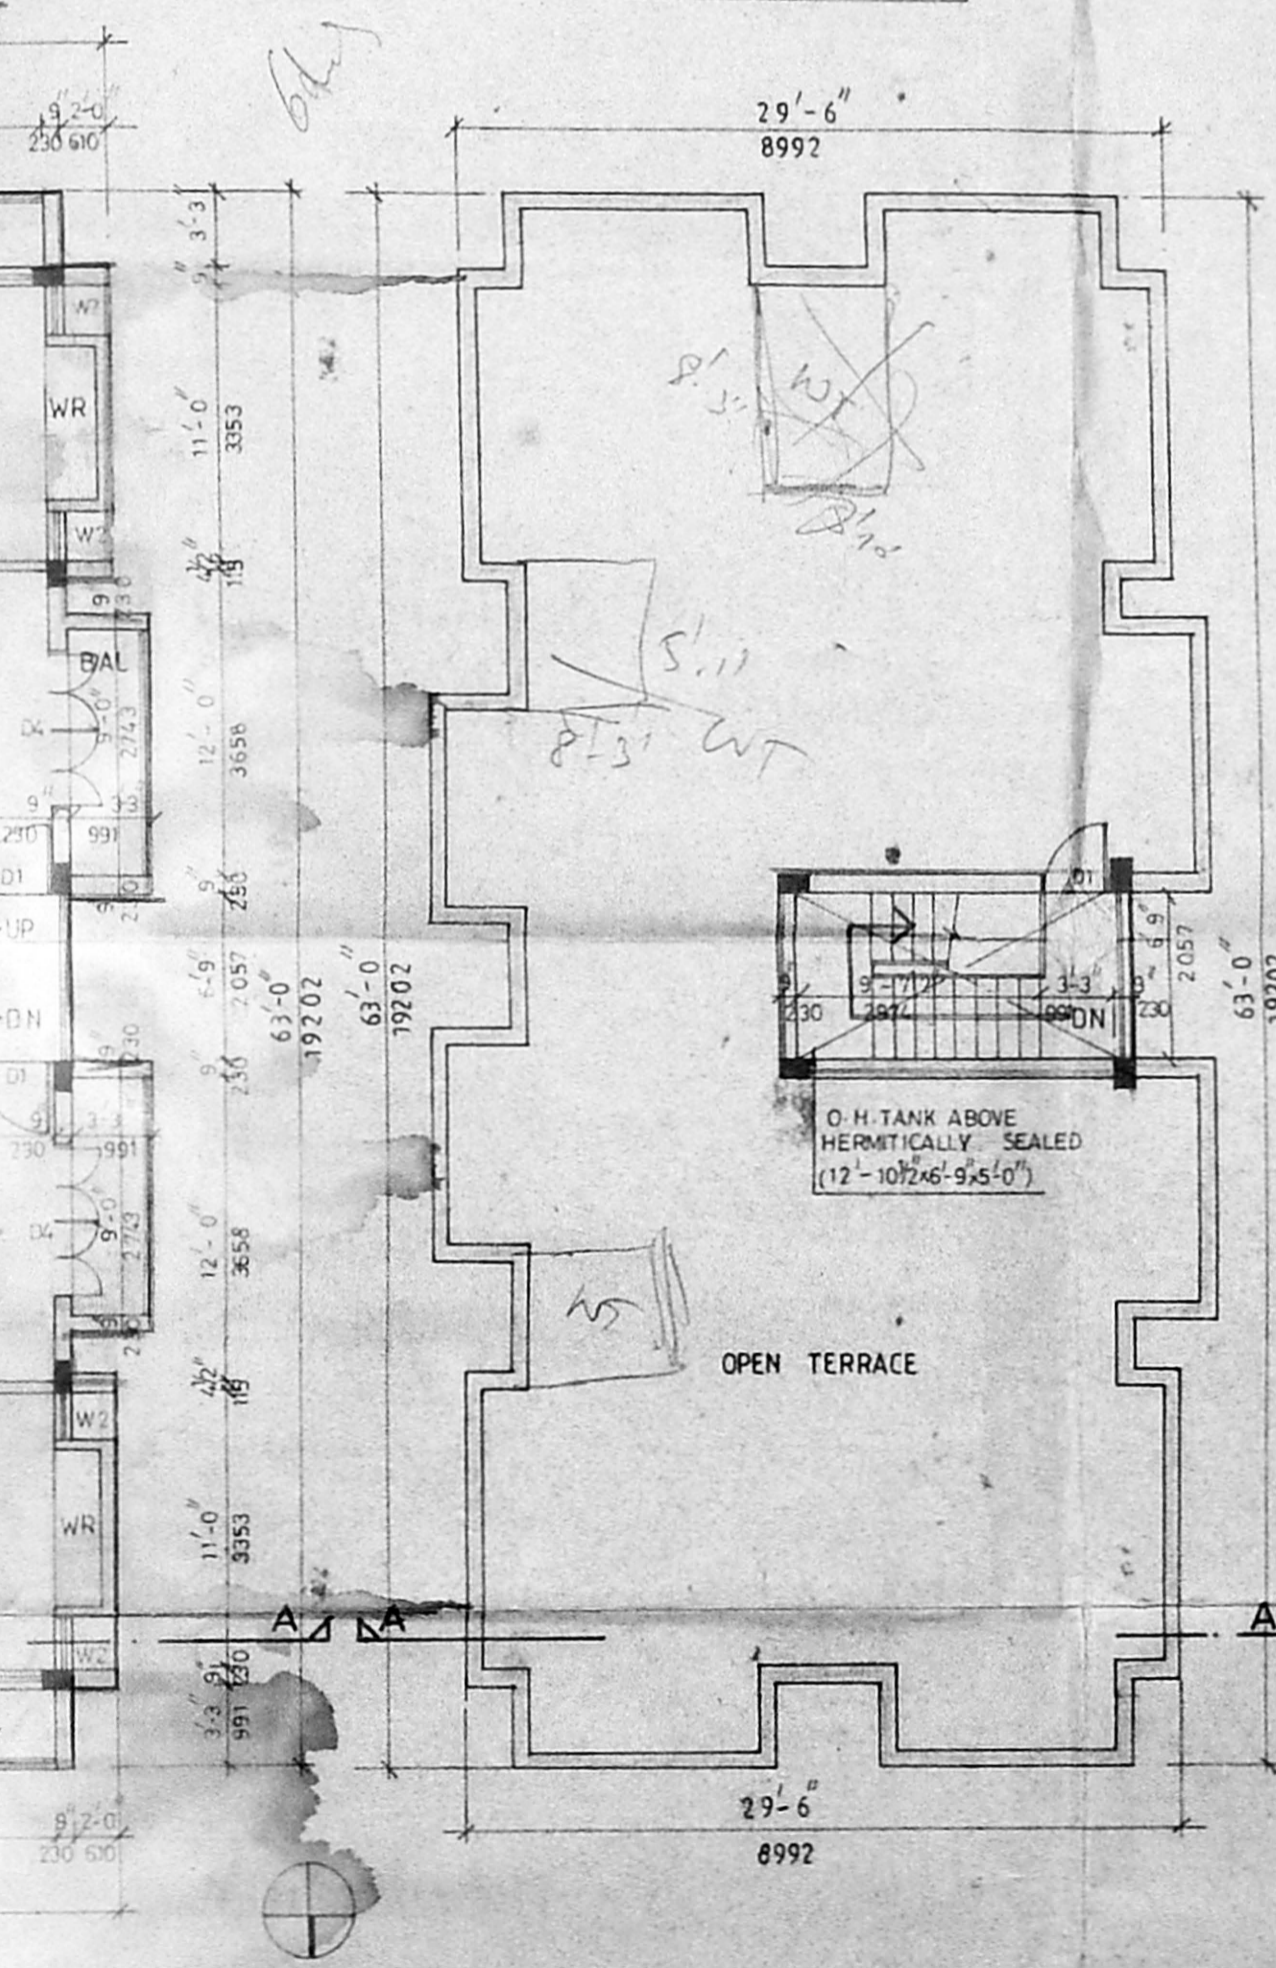

TERRACE FLOOR PLAN