



FRONT ELEVATION

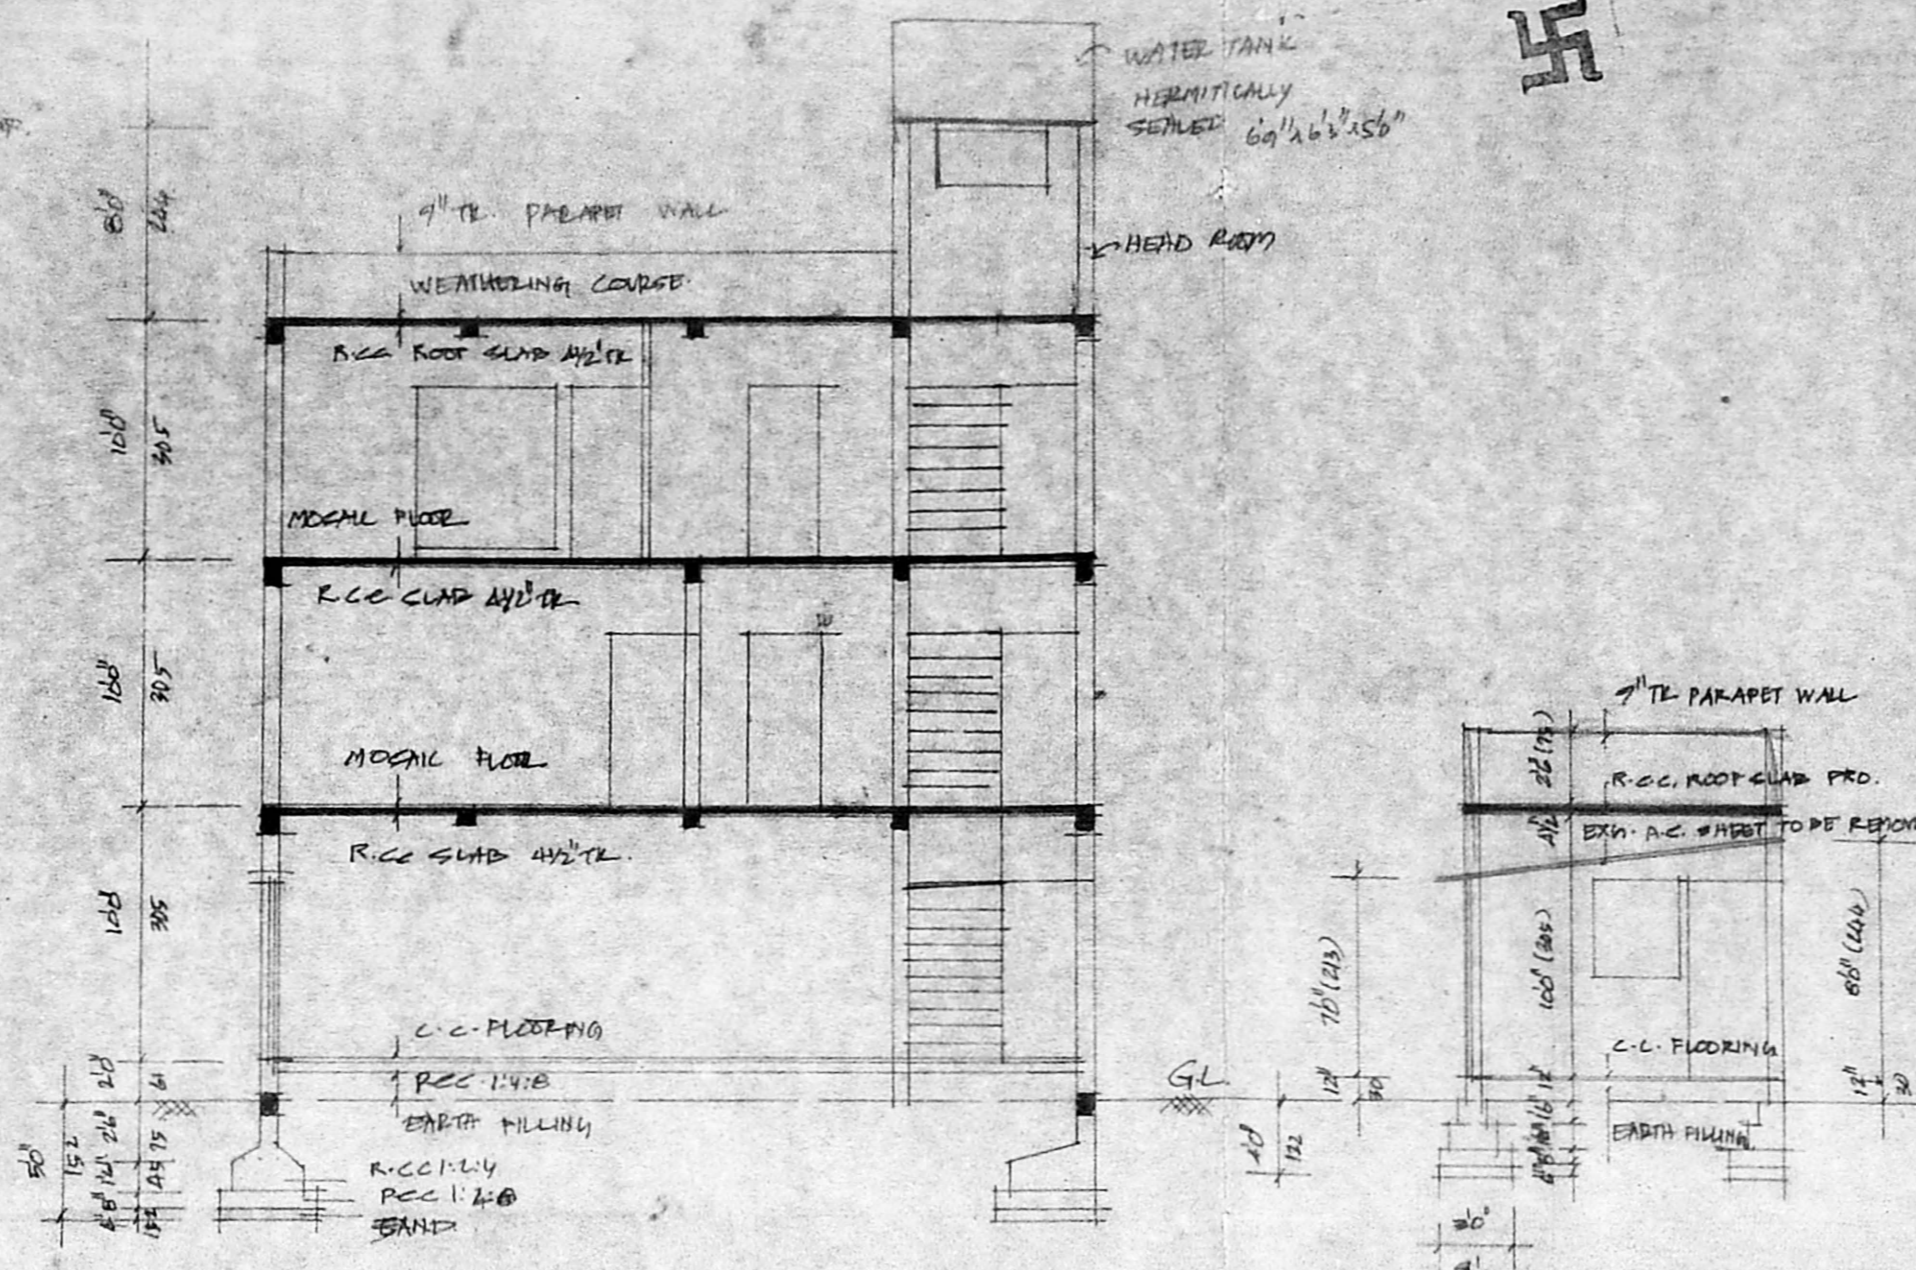

SECTION ON AB

SECTION SC

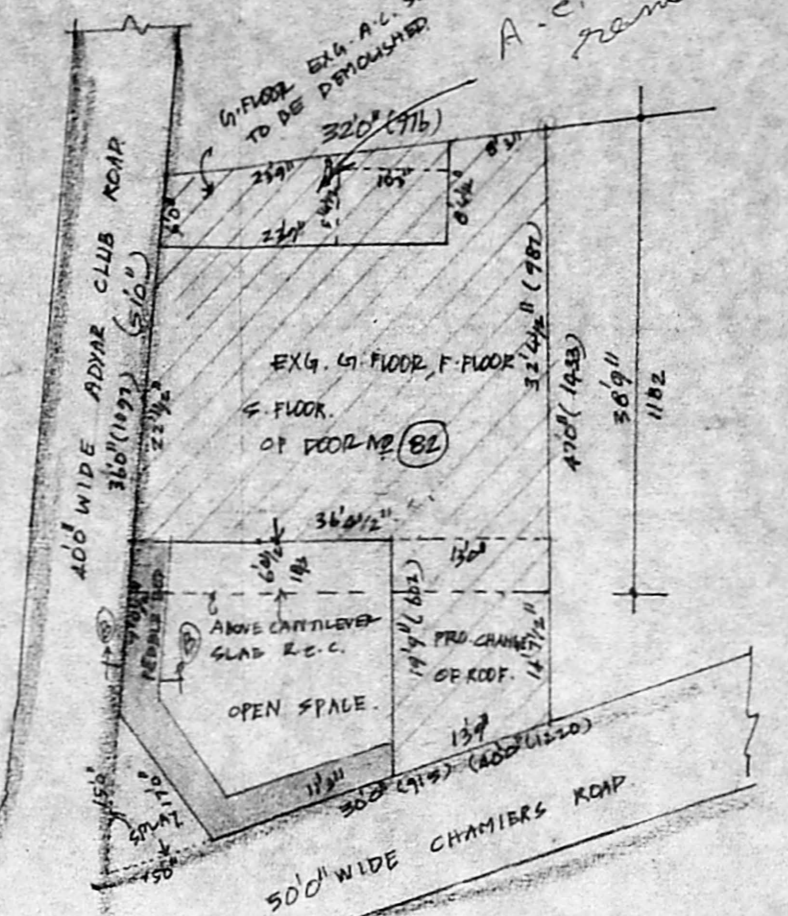

KEY PLAN / SITE PLAN
SCALE 1"=15' (1:150)

Inspection plan


7/10/94

Revised Plan
Dt. 22/6/94


B/PP NO. 1
P2/23853/94

PREP. SAU (C)
A.P. GARVAL


SECTION ON BB (SCALE 1:25)

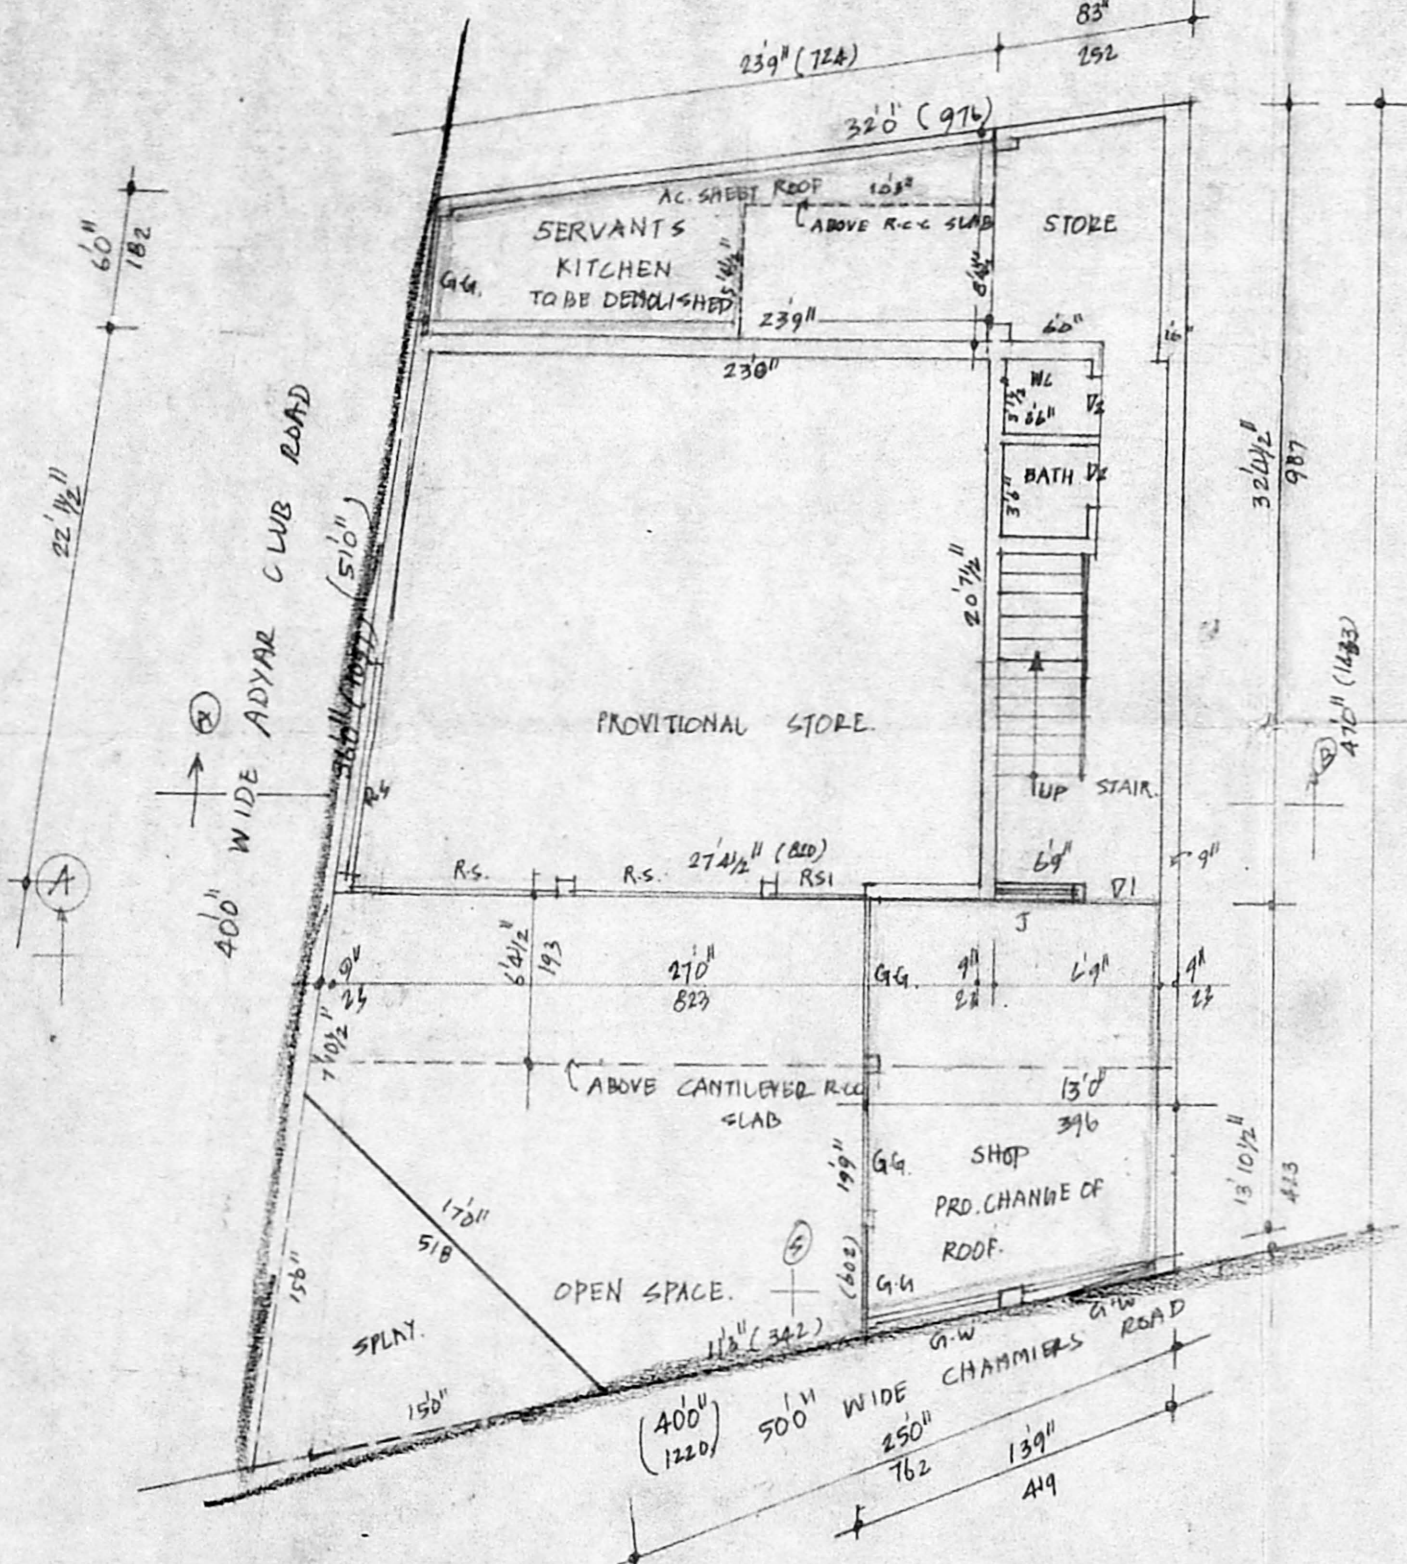


EXG. GROUND FLOOR PLAN

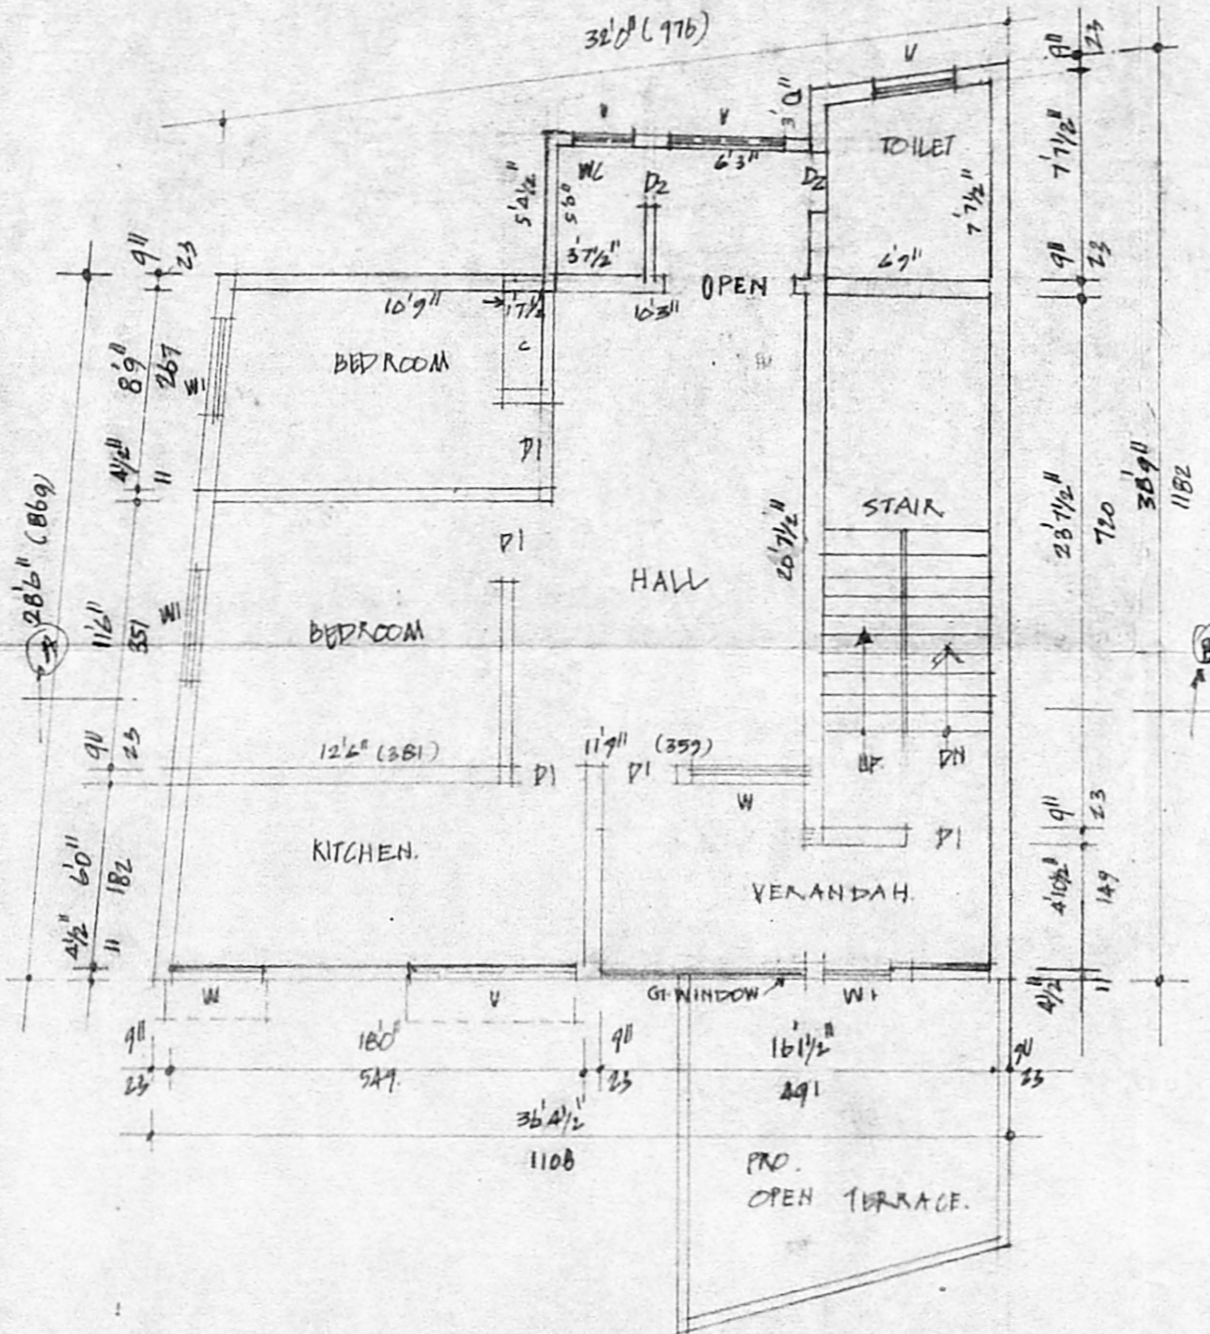

EXG. FIRST FLOOR PLAN

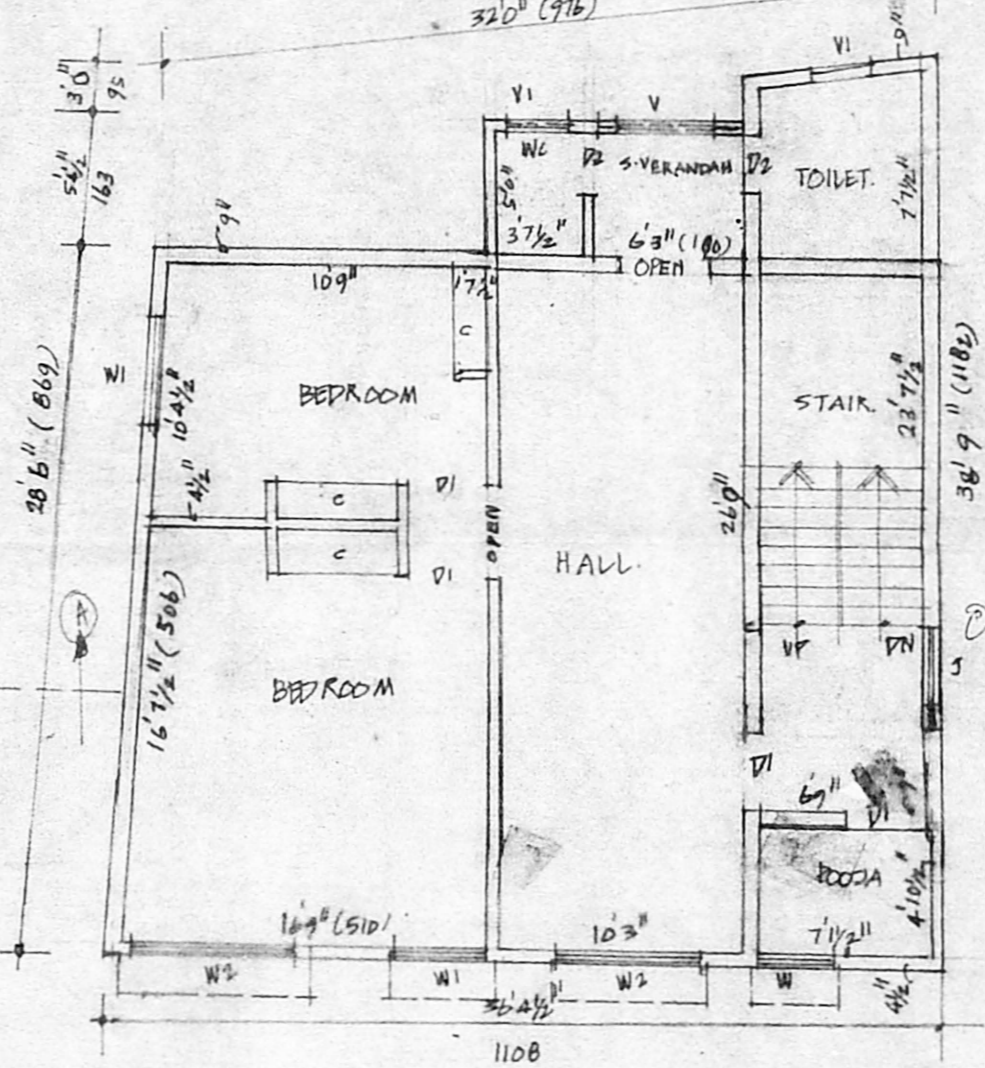

EXG. SECOND FLOOR PLAN

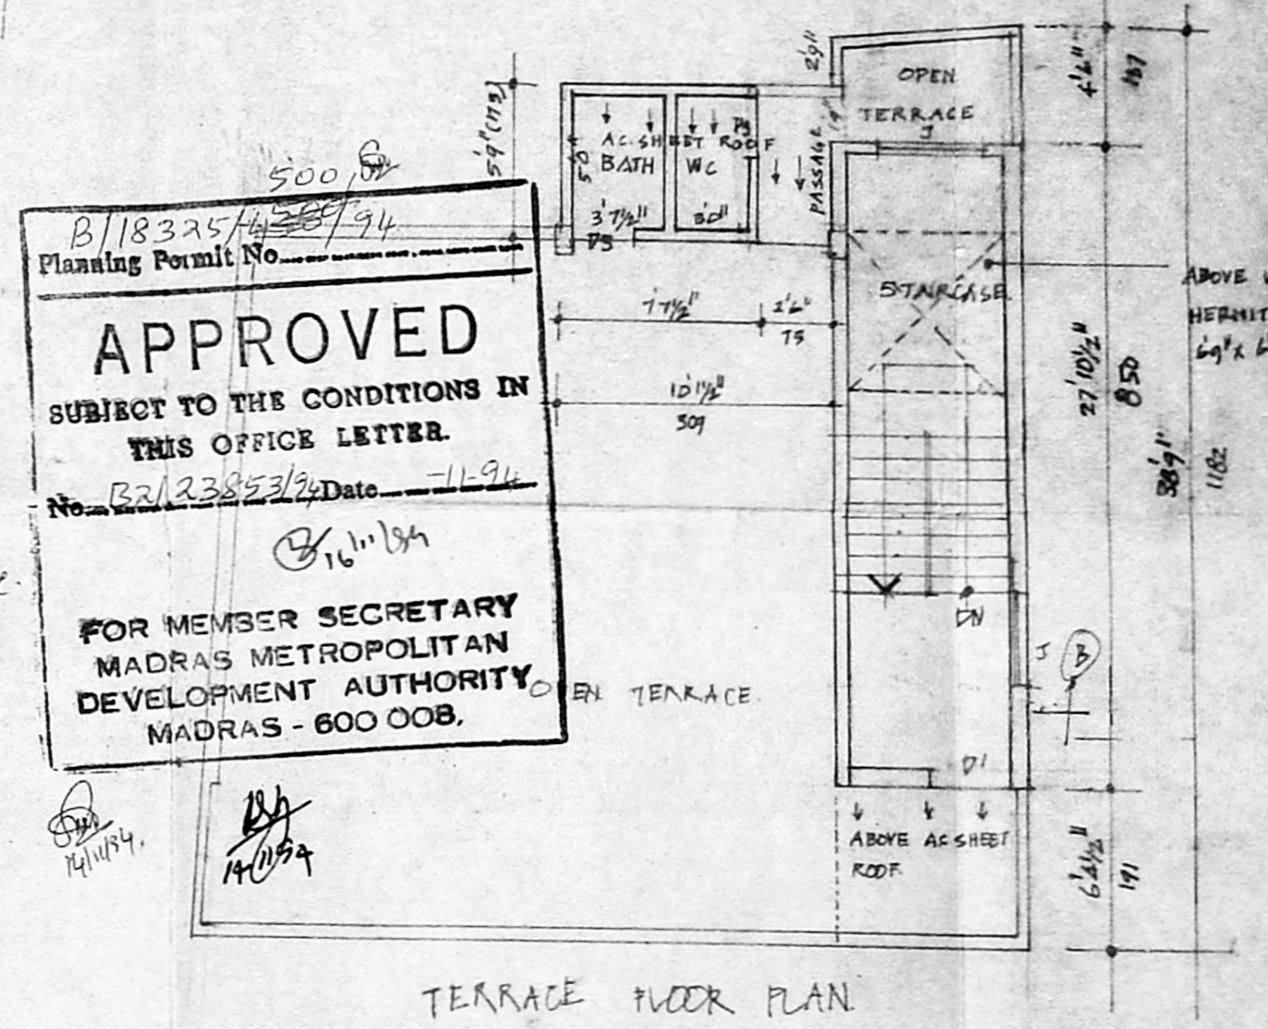

TERRACE FLOOR PLAN

B/18325/4/94
Planning Permit No.

APPROVED

SUBJECT TO THE CONDITIONS IN THIS OFFICE LETTER.

No. B2/23853/94 Date 7/10/94

FOR MEMBER SECRETARY
MADRAS METROPOLITAN
DEVELOPMENT AUTHORITY,
MADRAS - 600 008.

PLAN SHOWING THE PROPOSED CHANGE OF ROOF AT
DOOR NO. 82 CHAMBERS ROAD, NANDANAM, NC-1B
DIVISION NO - 116
SCALE 1"=8'0" (1:100)
SANCTIONED PLAN NO. 14/88, DL 17-3-88

JOINERY DETAILS

PT. DOOR	2'0" x 7'0"	9'12" x 2'0"
P2	2'0" x 7'0"	7'5" x 2'0"
RS. ROLLING SHUTTER	6'0" x 12'0"	2'0" x 4'0"
RS.	1'0" x 7'0"	12'0" x 2'0"
W WINDOW	2'0" x 4'0"	9'12" x 2'0"
W1	1'0" x 4'0"	12'0" x 2'0"
W2	6'0" x 4'0"	12'0" x 2'0"
J. R.C. SALLY	3'0" x 4'0"	4'12" x 2'0"
V VENTILATOR	2'0" x 2'0"	1'0" x 2'0"
V1	3'0" x 2'0"	4'12" x 2'0"
V2	2'0" x 2'0"	1'0" x 2'0"

PLOT EXTENT

EXG. G. FLOOR	16.99	152.9
" F. FLOOR	12.13	112.6
" S. FLOOR	12.13	112.6
" TERRACE FLOOR (Staircase + Toilet)	2.74	25.4
PLOT COVERAGE	40.23	373.5
F.C.E.	1890	1139'
PROPOSED CHANGE OF ROOF AREA	1699	1597'

COLOUR

PROPOSED ADING

EXISTING

ROAD

PLOT BOUNDARY

DEMOLITION

OWNER

[Signature]

4831555
A. ARUNACHALAM, D.C.E.
CORPORATION LICENSED SURVEYOR
Mansur, Ambatur, Township, (L.S. No. 9)
NO. 2, K.K. ROAD, MADRAS - 600 035

LICENSED SURVEYOR