



FRONT ELEVATION

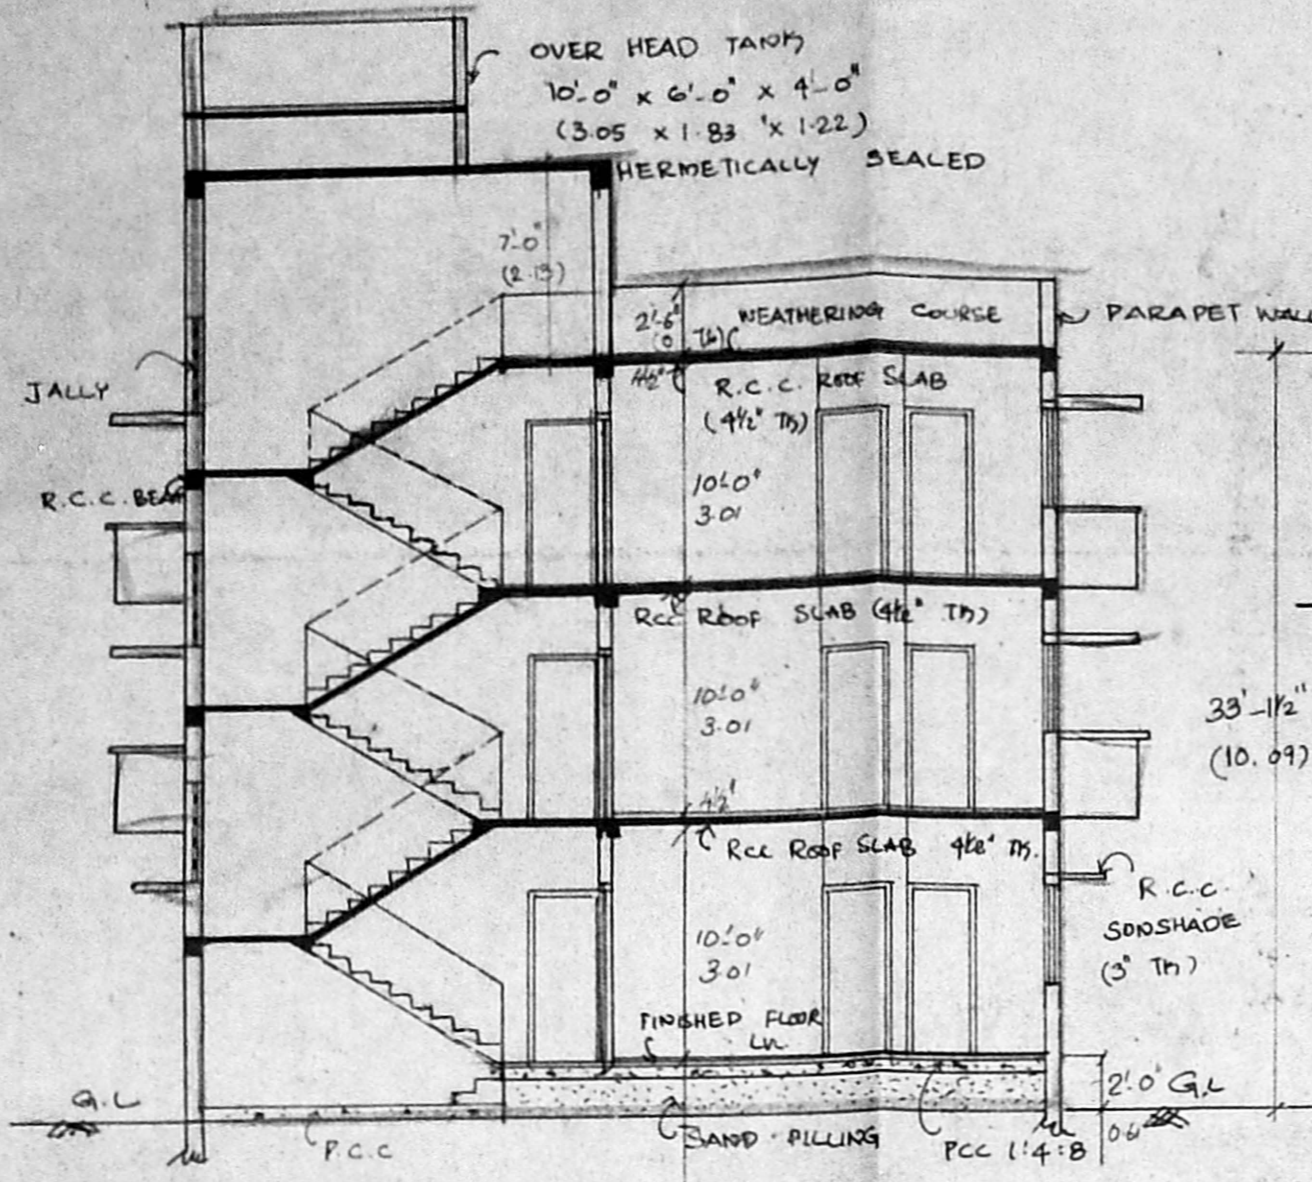


SECTION AA

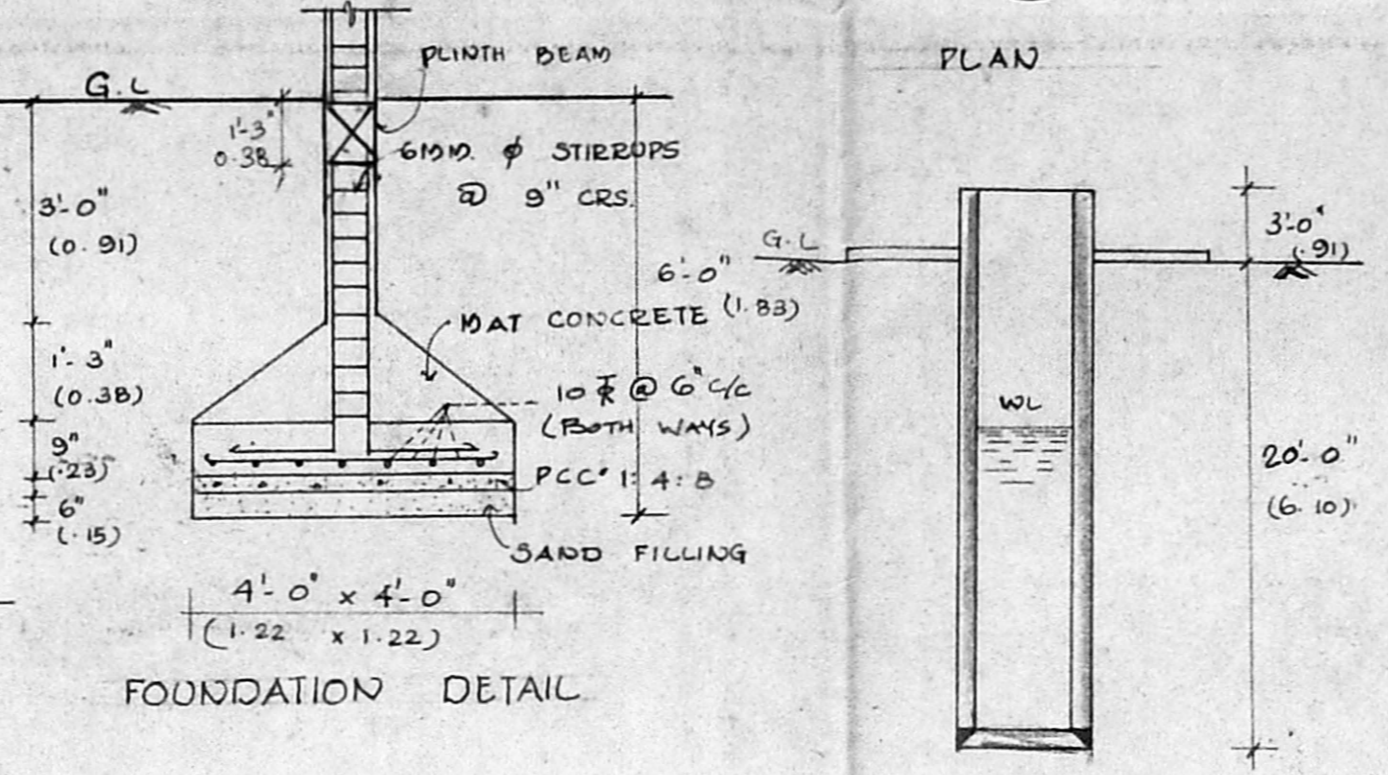


FOUNDATION DETAIL


SECTION DETAILS OF WELL

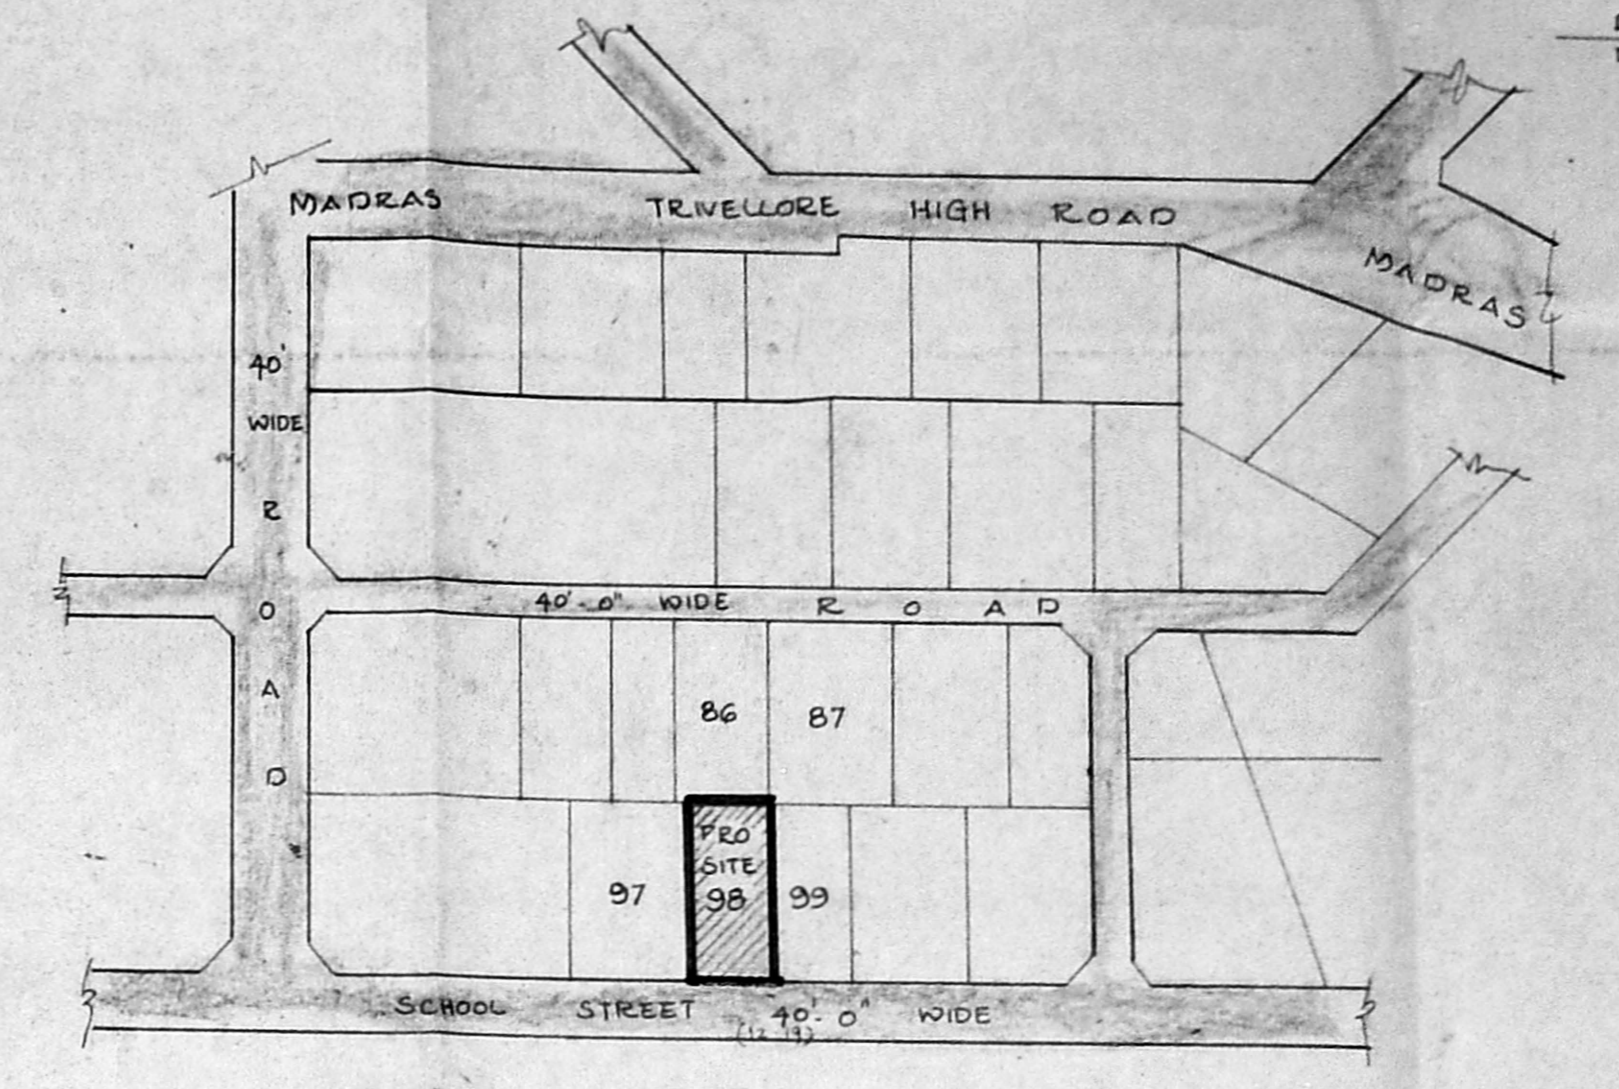


KEY PLAN (NOT TO SCALE)

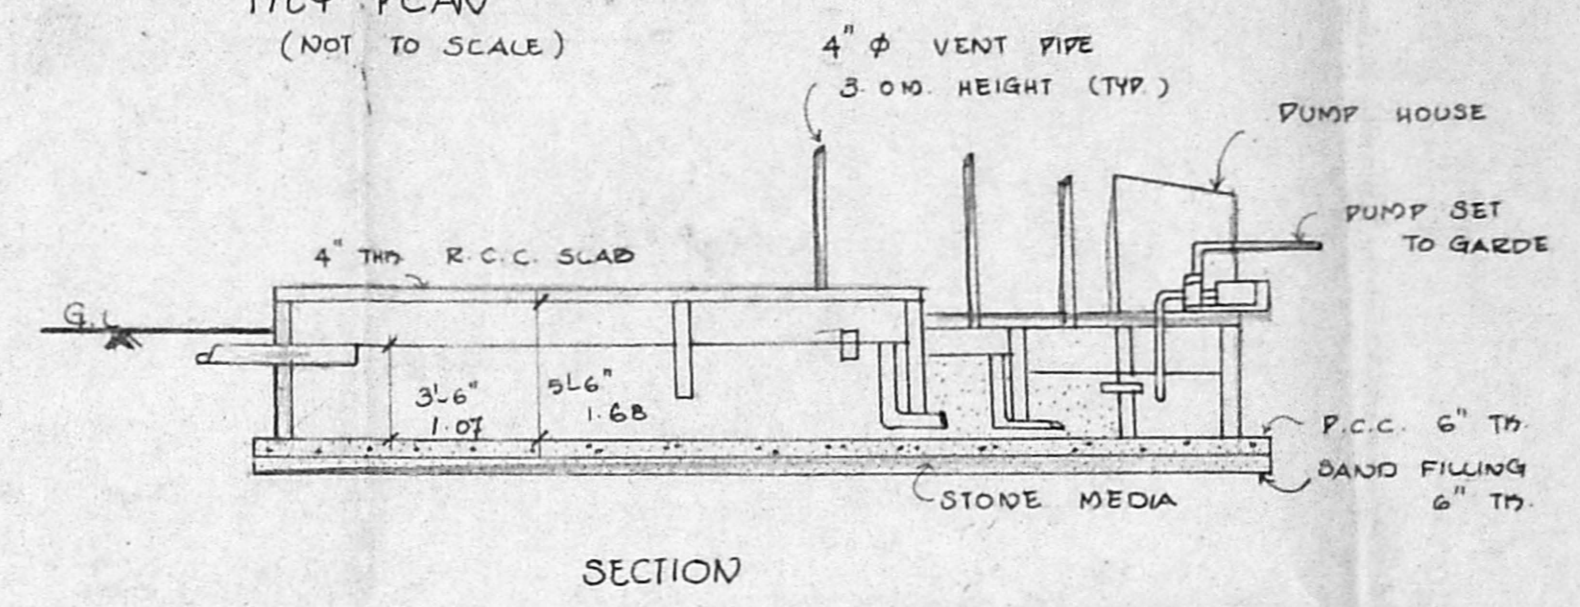


SECTION

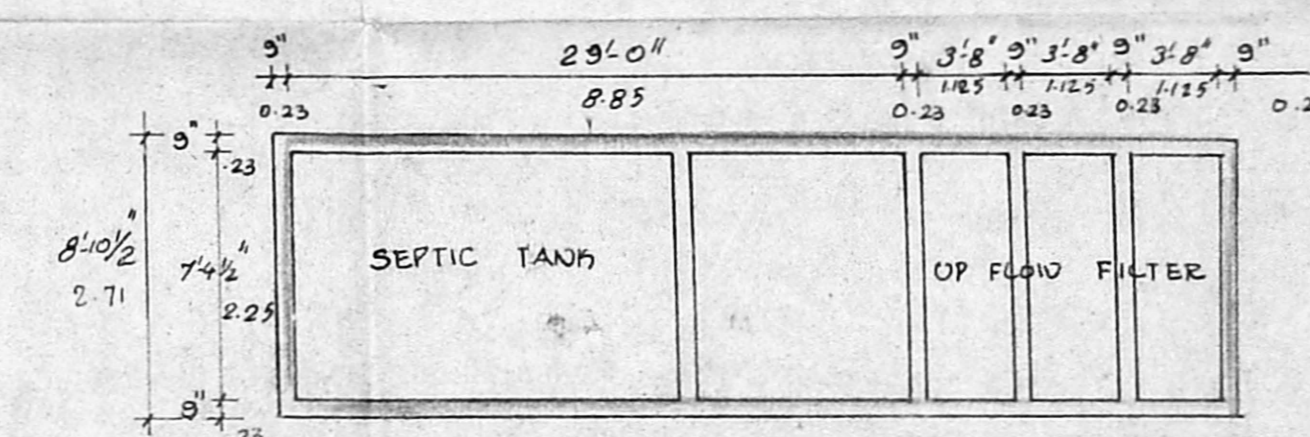


WASTE WATER DISPOSAL & SEWAGE TREATMENT PLAN

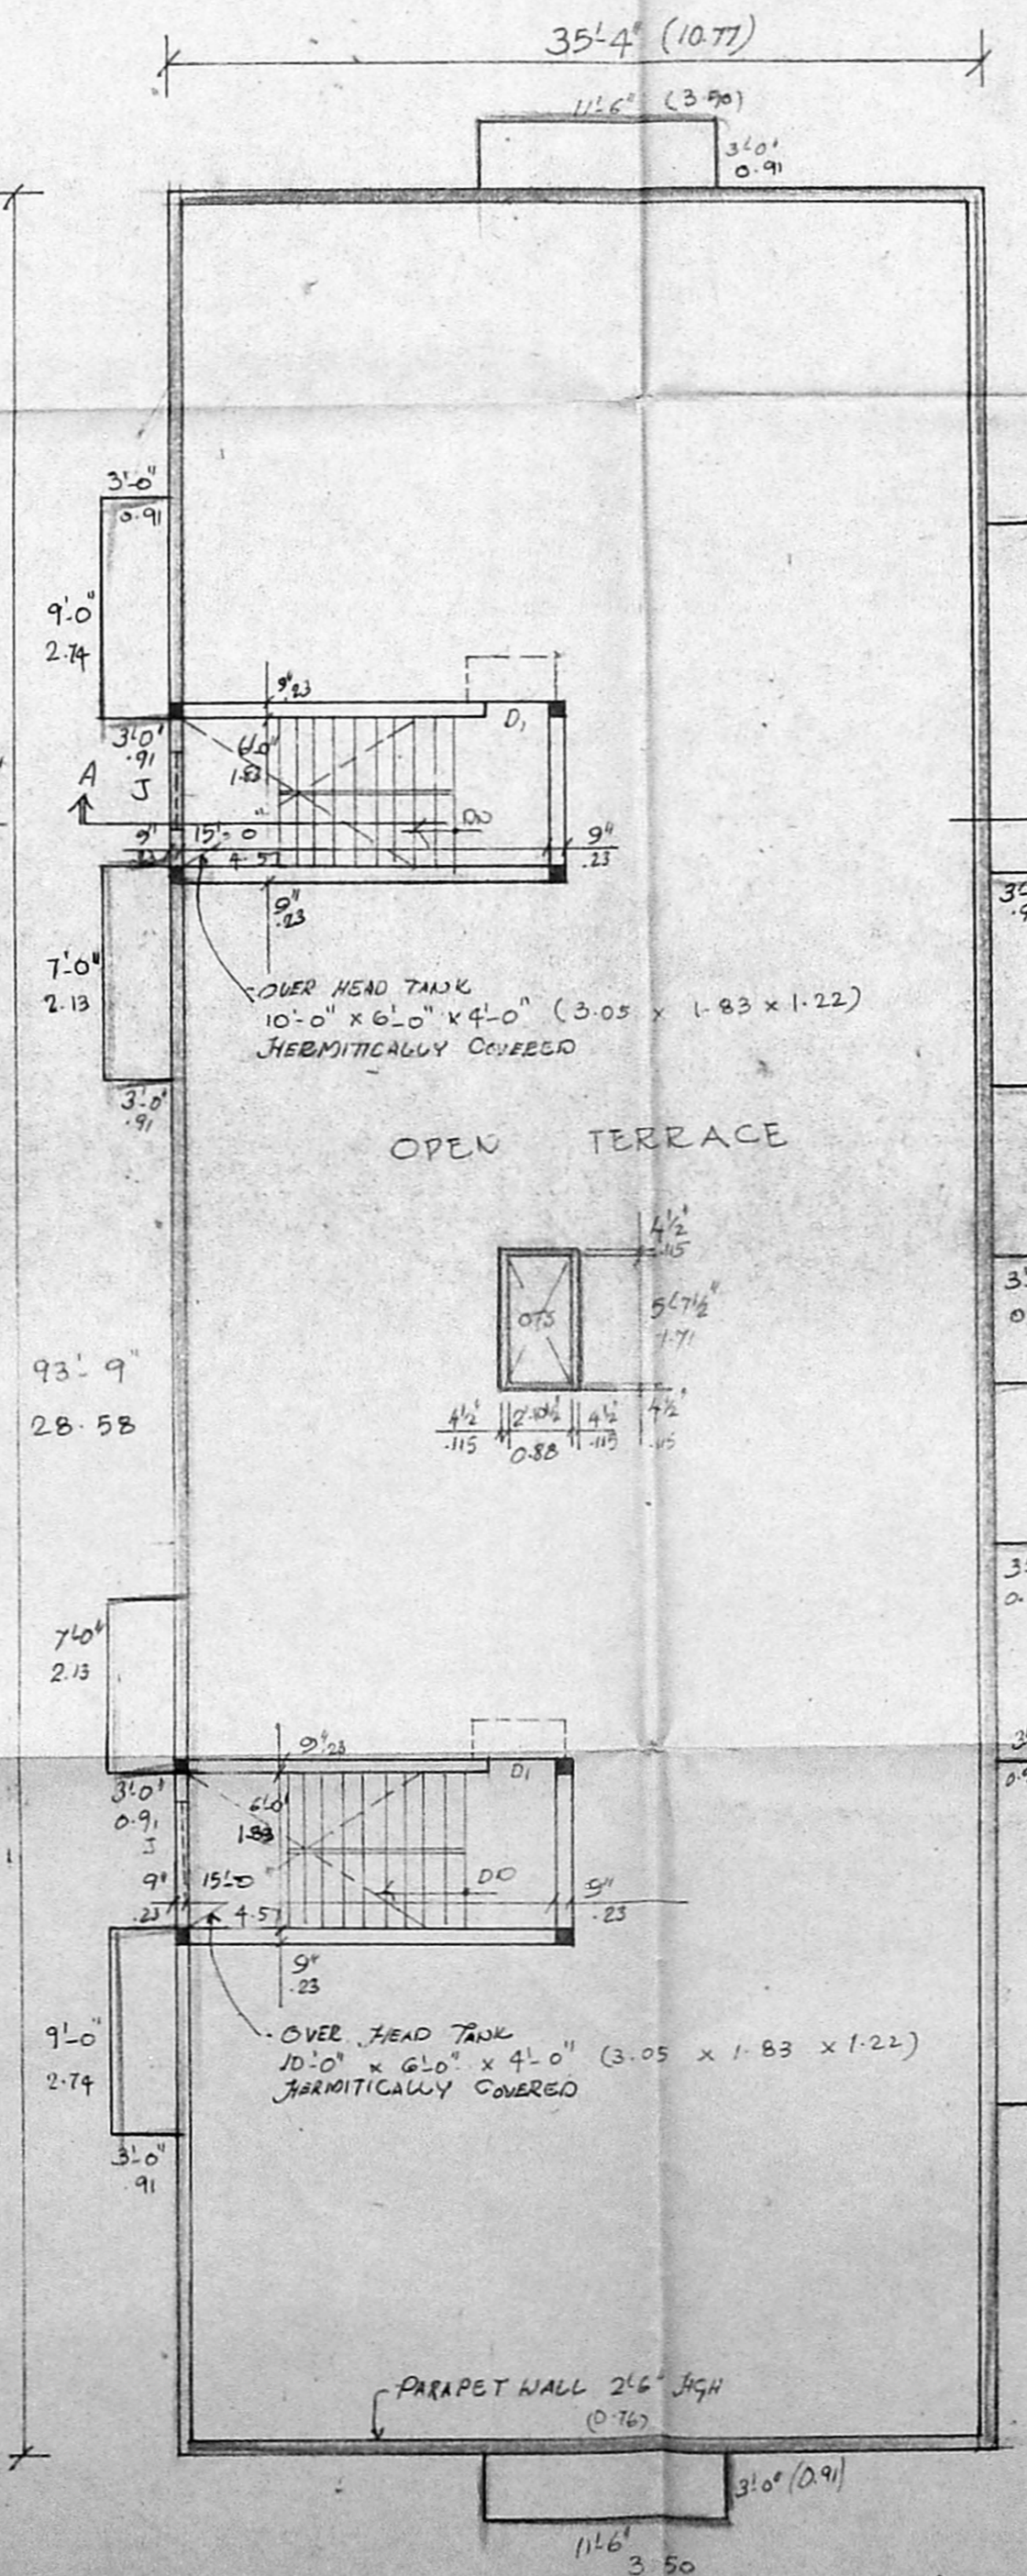

TERRACE FLOOR PLAN

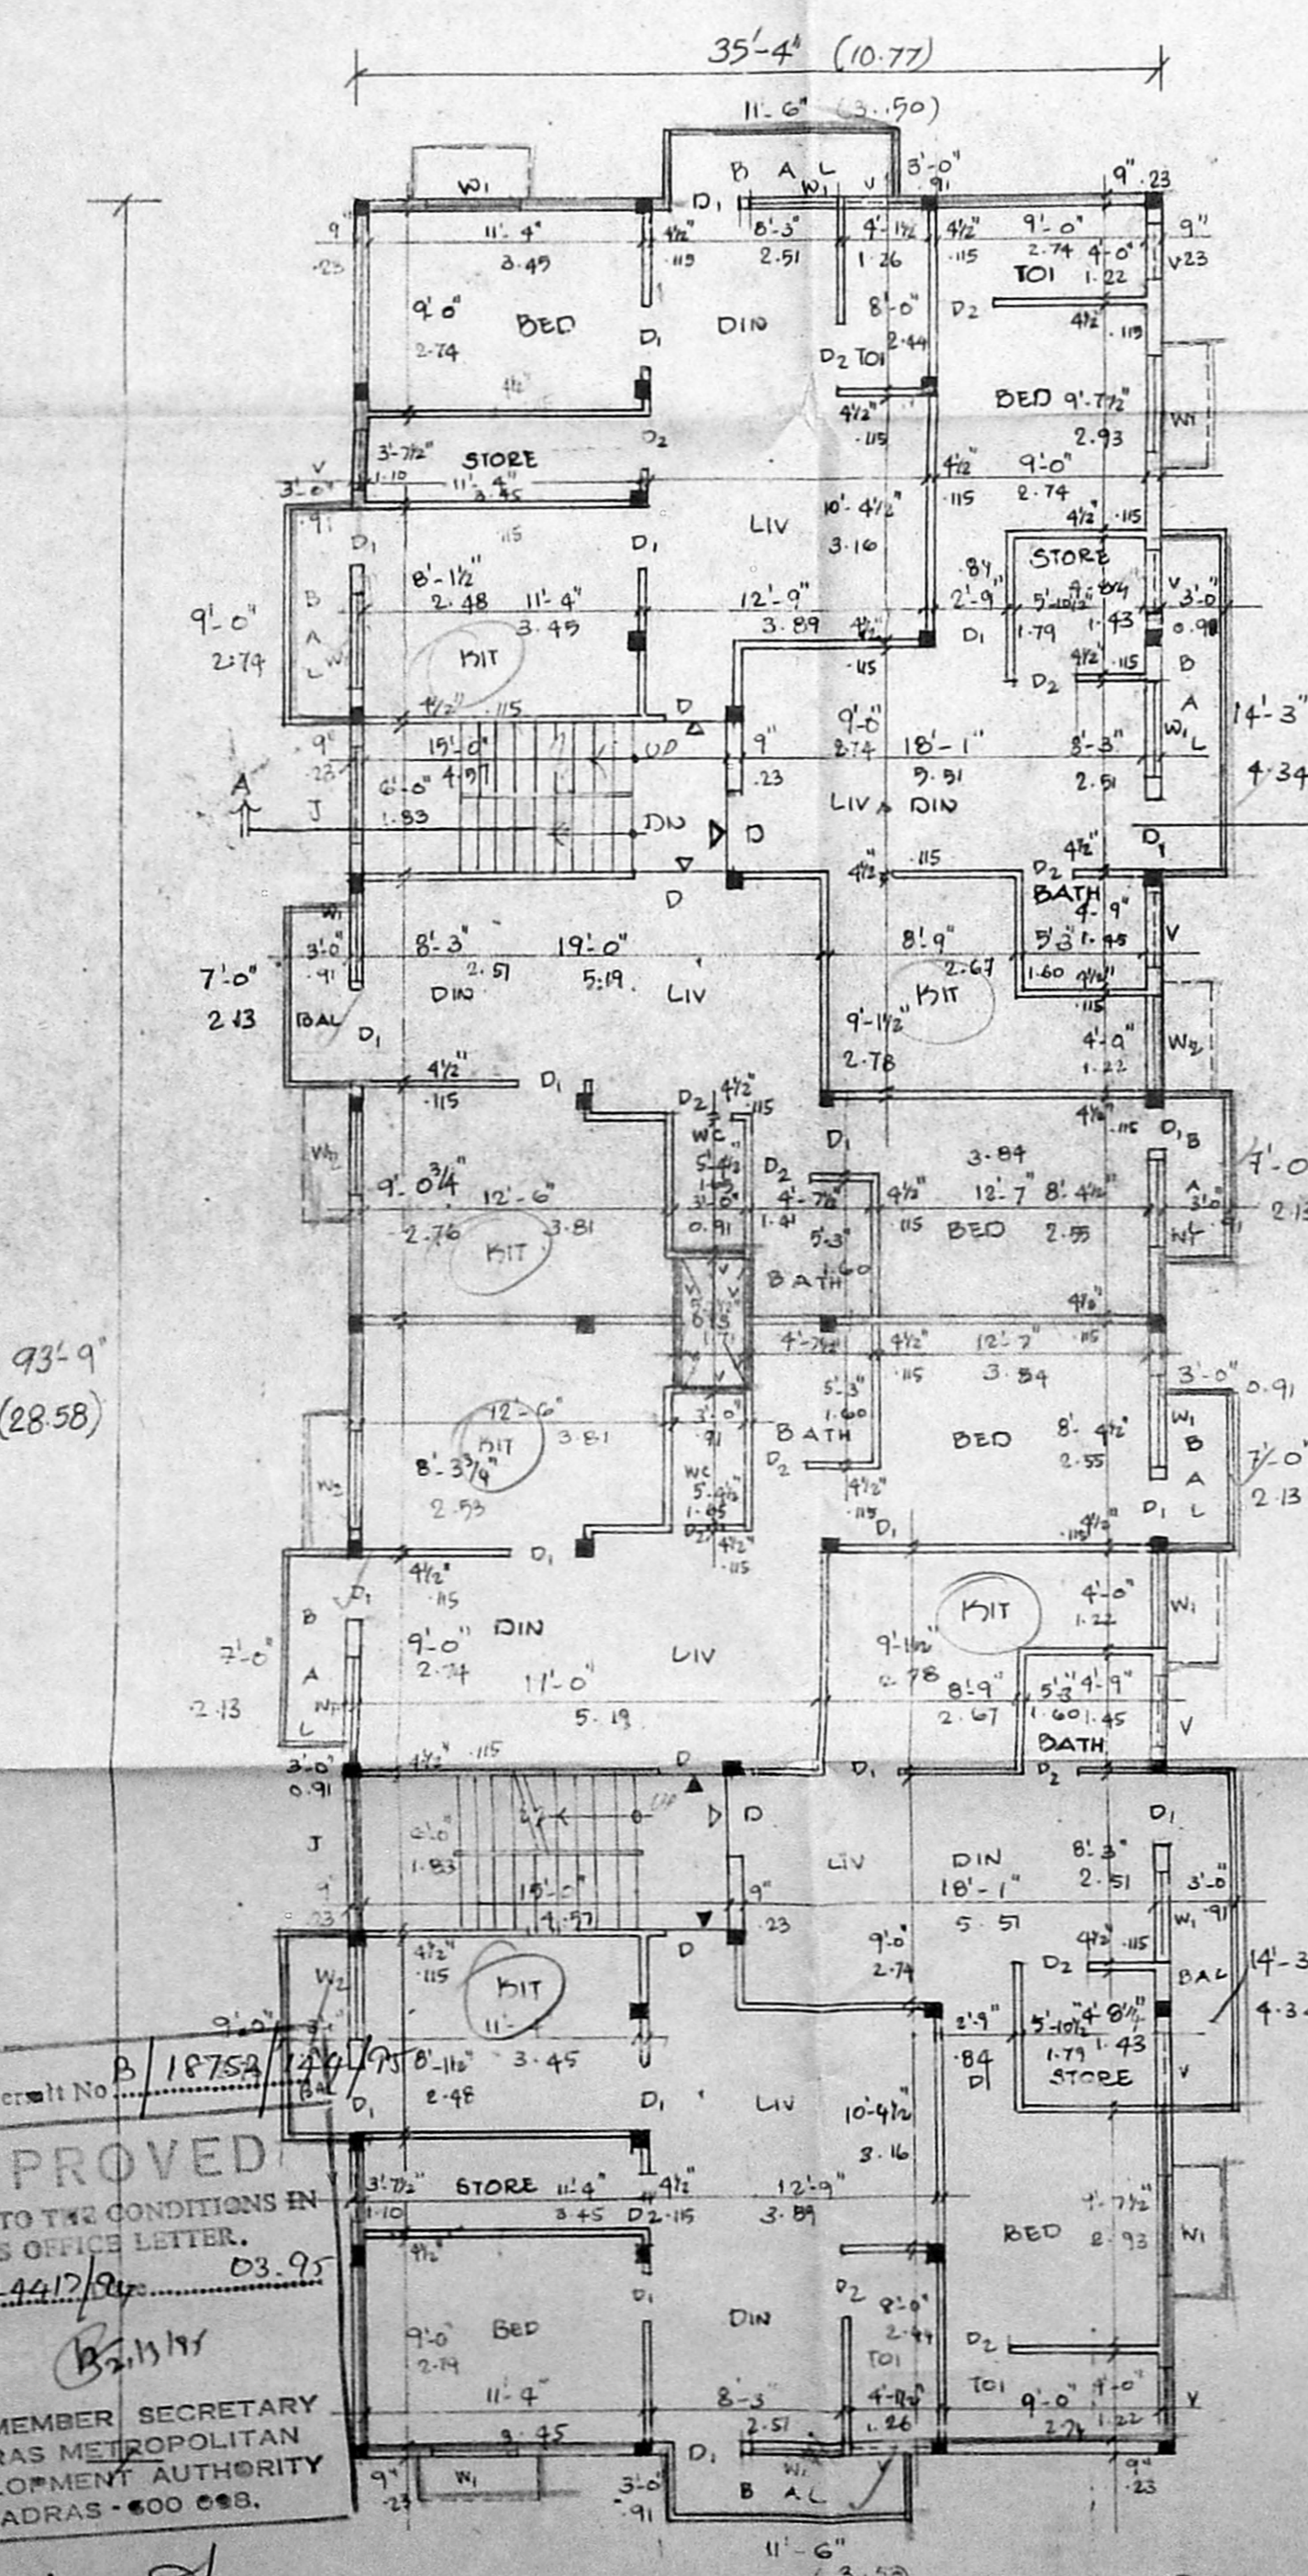

FIRST & SECOND FLOOR PLAN

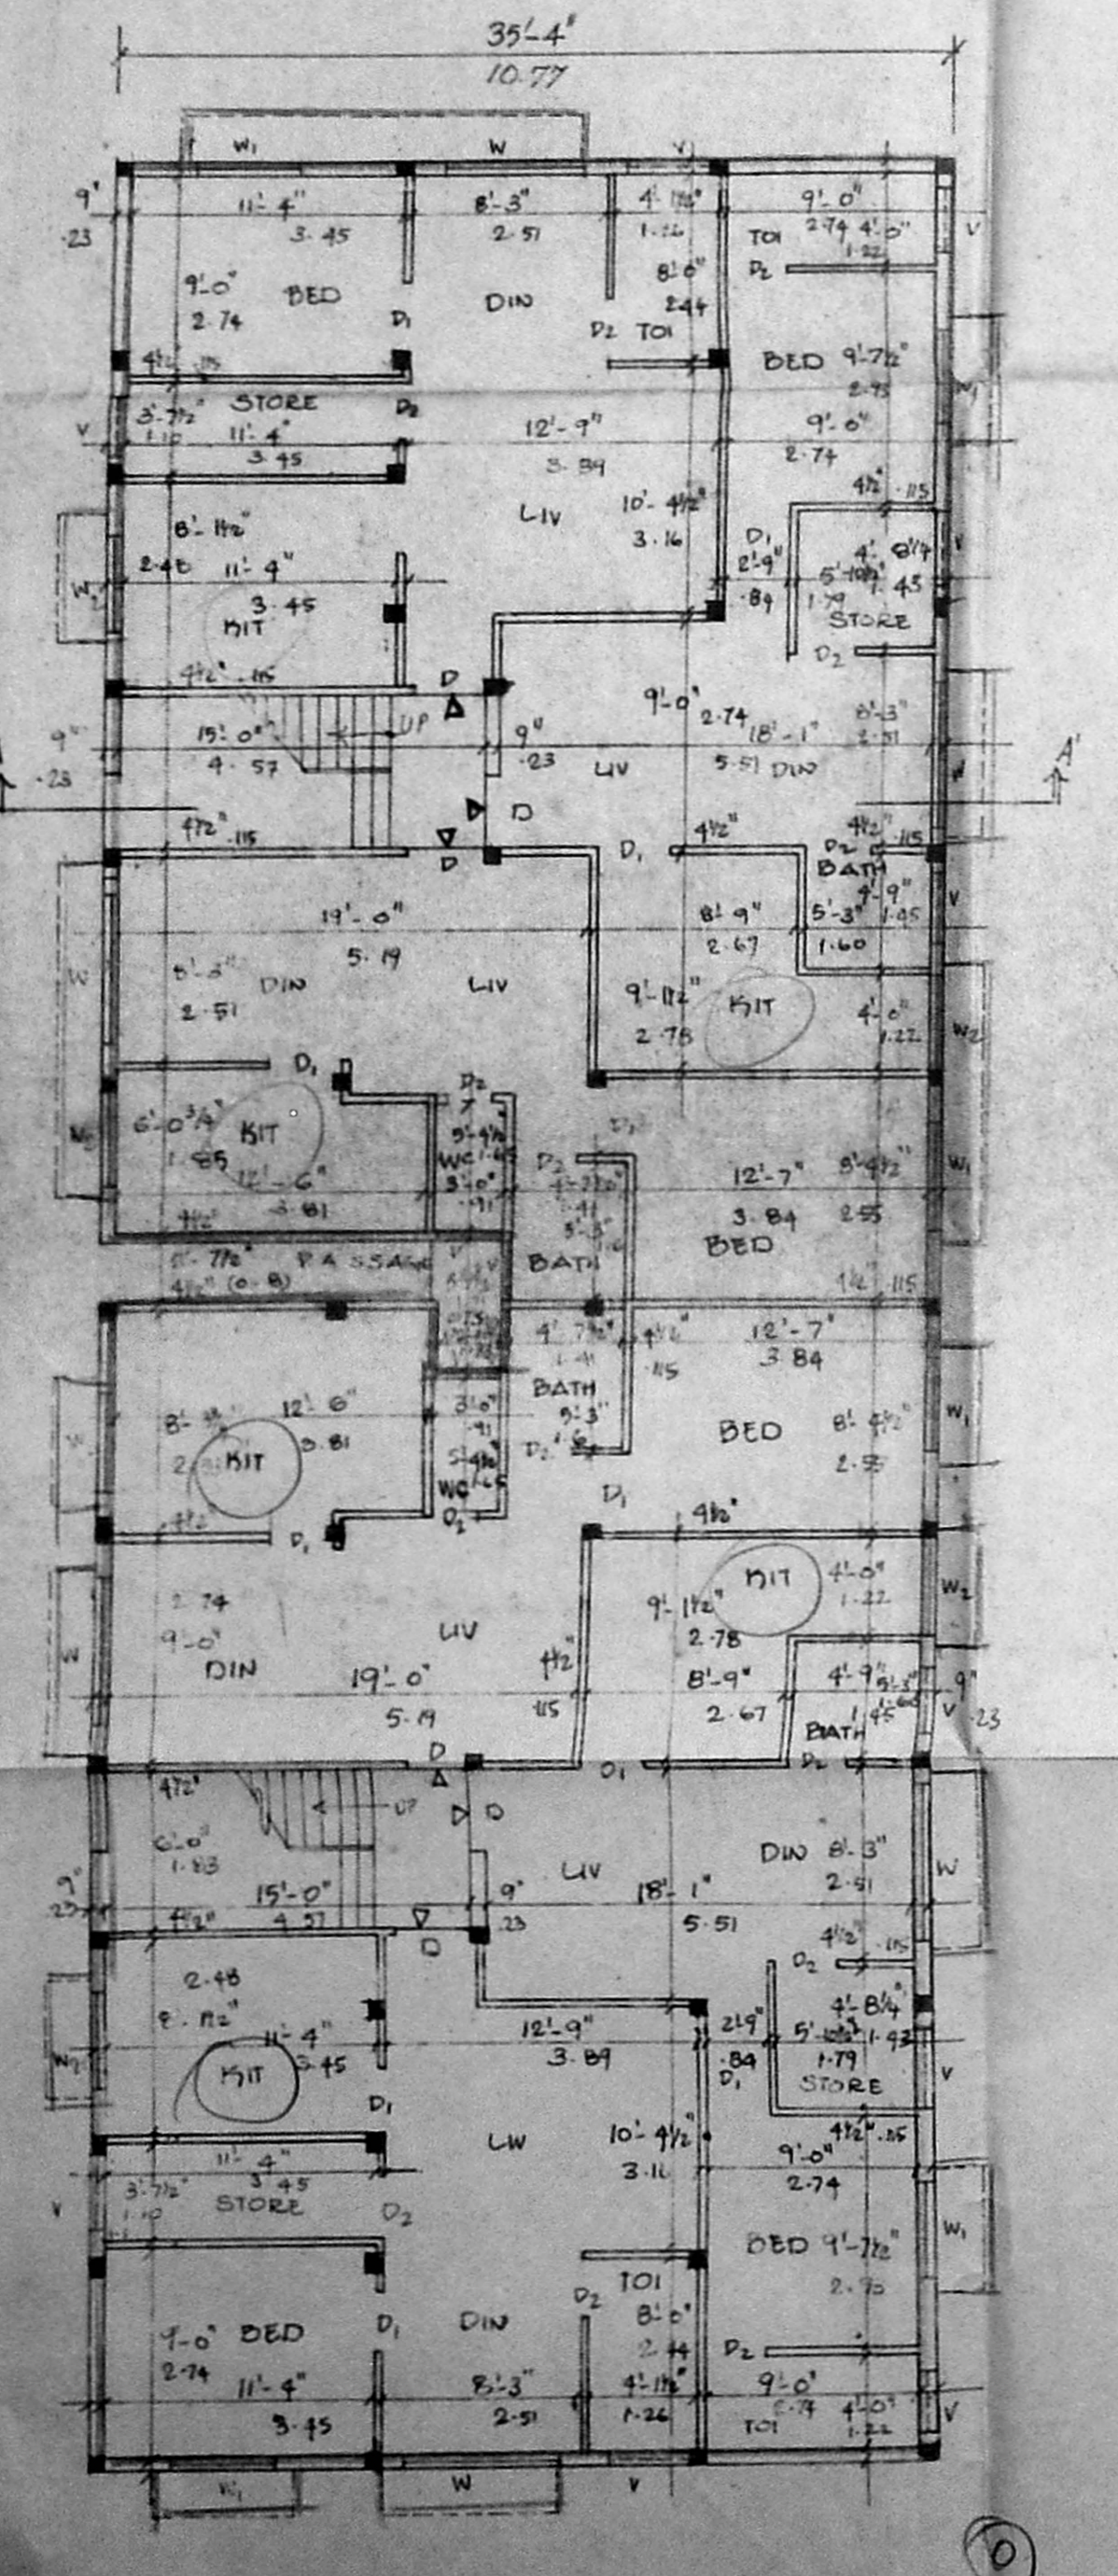

GROUND FLOOR PLAN

COLOUR INDEX

PROPOSED ROAD	RED	Revised Plan
BOUNDARY	GREEN	D.C.R. 11/94
	BLACK	

AREA STATEMENT

PLOT AREA	7000 SFT	690.50 SQ.M.
GROUND FLOOR	3290.33 SFT	306.24 SQ.M.
FIRST FLOOR	3988.83 SFT	368.41 SQ.M.
SECOND FLOOR	3888.83 SFT	358.41 SQ.M.
TOTAL	10473.99 SFT	973.06 SQ.M.
PLOT COVERAGE	47.09%	
F.S.I	1.496	

SPECIFICATION

COLUMN FOUNDATION
P.C.C. 1:4:8
R.C.C. 1:2:4 FOR PLINTH BEAM, LINTEL, ROOF SLAB ETC.

MOSAIC FLOORING IN C.M. 1:3
PLASTERING IN C.M. 1:5
TWO COATS OF SUPEREM OR ONE COAT OF WHITE WASH, TWO COATS OF PAINTING OR ONE COAT OF PRIMER FOR WOOD WORKS.
WEATHERING COURSE WITH BRICK JELLY WITH TWO COURSES OF FLAT TILES.

SCHEDULE OF JOINERY

D	DOOR	3'-3" x 6'-6"	0.99 x 1.98
D1	DOOR	2'-9" x 6'-6"	0.84 x 1.98
D2	DOOR	2'-6" x 6'-6"	0.76 x 1.98
W	WINDOW	6'-0" x 4'-0"	1.83 x 1.22
W1	WINDOW	4'-0" x 4'-0"	1.22 x 1.22
W2	WINDOW	4'-0" x 3'-0"	1.22 x 0.91
V	VENTILATOR	3'-0" x 2'-0"	0.91 x 0.61
V1	VENTILATOR	2'-0" x 2'-0"	0.61 x 0.61
J	JALLY	4'-0" x 4'-0"	1.22 x 1.22

PROPOSED BUILDING AT PLOT NO. 98 OF APPD LAY-OUT NO. 17 / DTP, 212 / 92 IN S. NO. 594 / 3 IN NO. 98 AMBATTUR VILLAGE SAIDAPET, TALUK.

SCALE 1" = 8'-0" (1:60)
1" = 16'-0" (1:200)

OWNER / POWER AGENT

APPROVED
SUBJECT TO THE CONDITIONS IN THIS OFFICE LETTER.
No. B. 24417/94
C.S. 95
FOR MEMBER SECRETARY
MADRAS METROPOLITAN
DEVELOPMENT AUTHORITY
MADRAS - 600 088.

T. M. RAMDAS M. I. E.
CHARTERED ENGINEER DT 27.10.87
M. 21308 / B DT 9.1.81
LICENSED SURVEYOR CLASS - I NO. 54
CORPORATION OF MADRAS
GOVT. REGD. VALUER C1 / 210 / 91
16, FLAT NO. 16, RAMACHANDRA STREET,
T. NAGAR, MADRAS - 600 017
PH. NO. 8281062, 8281333
LICENSED SURVEYOR