



GROUND FLOOR PLAN ALL TOILETS AND W.C. TO BE INDICATED AS +900 LVL.

 

FRONT ELEVATION

 

GROUND FLOOR PLAN

SCHEDULE OF JOINERY

D	DOOR PANELLED	7'6" x 2'0"	(1050 x 2100)
D1	DOOR PANELLED	5'0" x 2'0"	(1200 x 2100)
D2	DOOR PANELLED	3'0" x 2'0"	(900 x 2100)
W	WINDOW GLAZED	4'0" x 4'0"	(1200 x 1200)
W1	WINDOW GLAZED	3'0" x 4'0"	(900 x 1200)
W2	WINDOW GLAZED	2'0" x 4'0"	(600 x 1200)
V	VENTILATOR	2'0" x 1'0"	(600 x 400)

FOUNDATION:
RCC column footing


SUPER STRUCTURE:
Brick work in cm 1:5 mix
Plastered with cm 1:4 - 20mm thick

FLOORING:
CC 1:3:6 mix finished with cm 1:4 using Mosaic Tiles.

ROOF:
RCC roof slab in cc 1:2:4 mix

WEATHERING COURSE:
Brick jely lime concrete finished with Flat tiles 250 x 250 mm

DOORS & WINDOWS:
Teak Wood Doors & Windows.

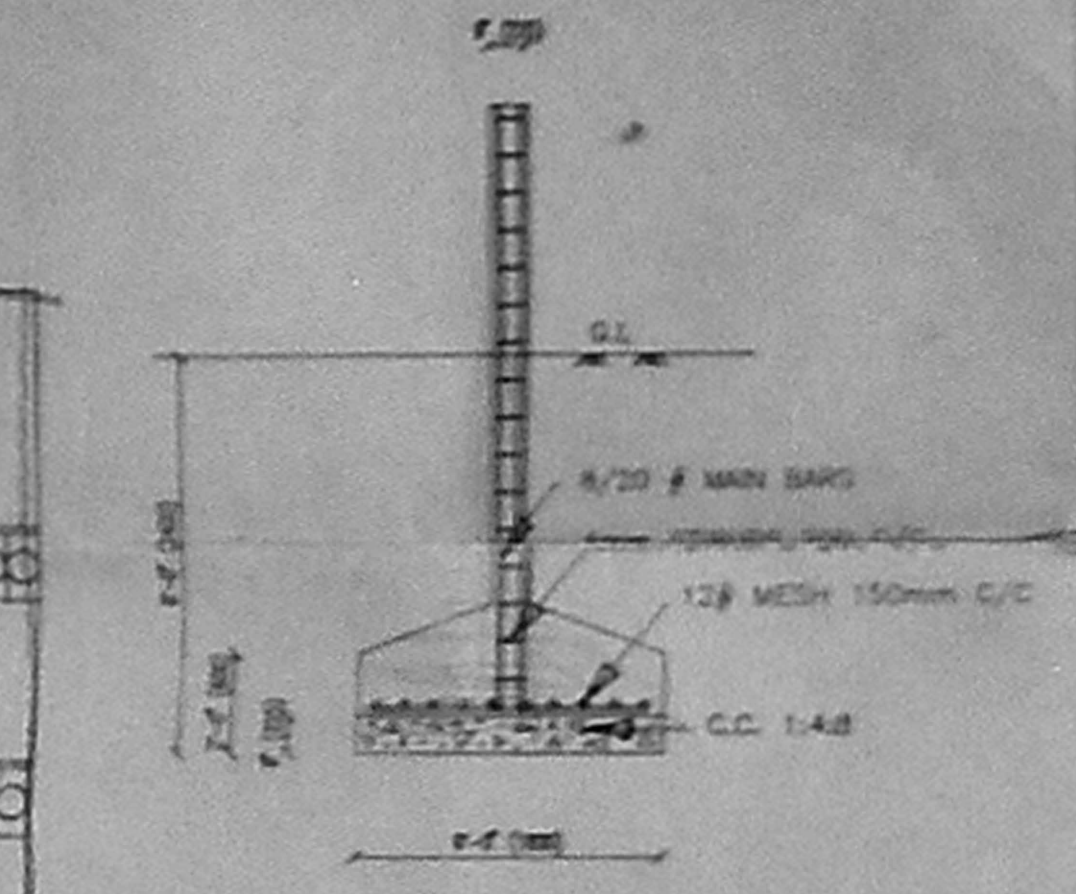

FOUNDATION DETAILS SCALE 4 FEET TO AN INCH (1:50)

EXISTING ROADS (indicated by a solid line)

SITE BOUNDARY (indicated by a dashed line)

PROPOSED CONSTRUCTION (indicated by a dotted line)

TOTAL SITE EXTENT	
PLINTH AREA	
GROUND FLOOR	
FIRST FLOOR	
SECOND FLOOR	
THIRD FLOOR	
TOTAL	
NO. OF DWELLINGS	

PLAN SHOWING THE PROPOSED FLATS IN DOOR NO. 10, FIVE FURLONG ROAD, GUNDIRY, MADRAS. BLOCK NO: 12 OF VELACHERY VILLAGE.


SITE PLAN, ELEVATION, SECTIONS, TERRACE FLOOR PLAN.

SCALE 1" = 8'


SHEET No. 1

OWNERS: *[Signature]*


LICENCED SURVEYOR: *[Signature]*

 

FIRST FLOOR PLAN

 

SECOND FLOOR PLAN

 

THIRD FLOOR PLAN

APPROVED
 10/10/54
 13.P.

PLAN SHOWING THE
 PROPOSED FLATS IN
 DOOR NO. 10,
 FIVE FURLONG ROAD,
 GUNDIRY, MADRAS.

BLOCK NO: 12 OF
 VELACHERY VILLAGE.

FLOOR PLANS


SCALE 1" = 8'
 SHEET No. 2

OWNED BY
 M. S. Srinivasan
 ARCHT. 101, CHENNAI


V. SR. SAKTHIVEE RAJA
 ARCHT. 101, CHENNAI

10/10/10
 10/10/10
 10/10/10
 10/10/10

FIVE FURLONG ROAD

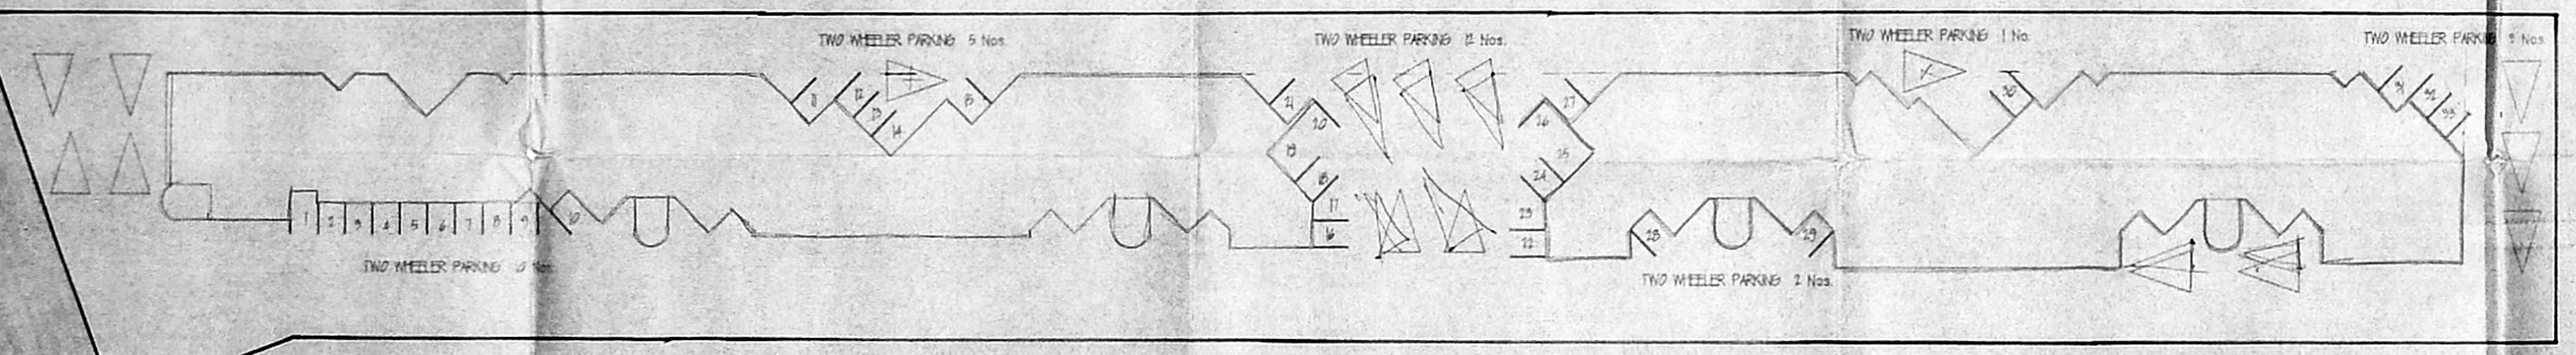

PARKING LAYOUT
SCALE 1"=16'-0"

 

TERRACE FLOOR PLAN

PLAN SHOWING THE
 PROPOSED FLATS IN
 DOOR NO. 10,
 FIVE FURLONG ROAD,
 GUNDIRY, MADRAS.
 BLOCK NO: 12 OF
 VELACHERY VILLAGE.

FLOOR PLANS
 SCALE 1" = 6" N
 SHEET No. 3

APPROVED
 FOR THE SECRETARY
 MUNICIPALITY
 MADRAS
 10/10/10

V. S. SATHYANARAYAN
 ARCHT.