

PROPOSED RESIDENTIAL BUILDING AT DOOR No. 1, CRESCENT AVENUE, KESAVAPERUMAL PURAM, MADRAS - 28. PLOT No. 18. R.S. No. 3950/2.

Revised Plan Dt. 06.01.75
 MMDA B/SP NO. 1 C.No. P2/2542/24
 Security PART I PART II 18.01.75
 D.P.

SCALE: 1"=80' (OR) 1:100

COLOUR INDEX
 PROPOSED BUILDING
 EXISTING ROAD
 SITE BOUNDARY


SCHEDULE OF JOINERIES

ED ENTRANCE DOOR	3'0" x 7'0"
D DOOR	3'0" x 7'0"
D1 DOOR	2'6" x 7'0"
DW DOOR / WINDOW	6'6" x 7'0"
DW1 DOOR / WINDOW	4'3" x 7'0"
W WINDOW	6'0" x 4'0"
W1 WINDOW	4'0" x 4'0"
V VENTILATOR	2'6" x 2'6"
O OPENING	3'0" x 7'0"
O1 OPENING	2'6" x 7'0"


AREA STATEMENT

	SQFT	SQM
PLOT AREA	4467.00	414.98
MAX F.S.1 4467 X 15 = 6700.50		622.48
GROUND FLOOR	911.66	90.26
TYPICAL FLOOR		
1ST FLOOR	5654.6	525.21
TOTAL	6625.81	619.53
NON F.S.1	575.06	53.44
F.S.1 PROVIDED	1.48	
PLOT COVERAGE	42.19%	


T. G. KRISHNAMURTHY RAO
 CIVIL ENGINEER
 CLASS I LICENSED SURVEYOR NO. 370
 CORPORATION OF MADRAS
 C-10, SANTHI AVENUE
 11/12, LAKE VIEW ROAD, MADRAS-600033.
 LICENSED SURVEYOR

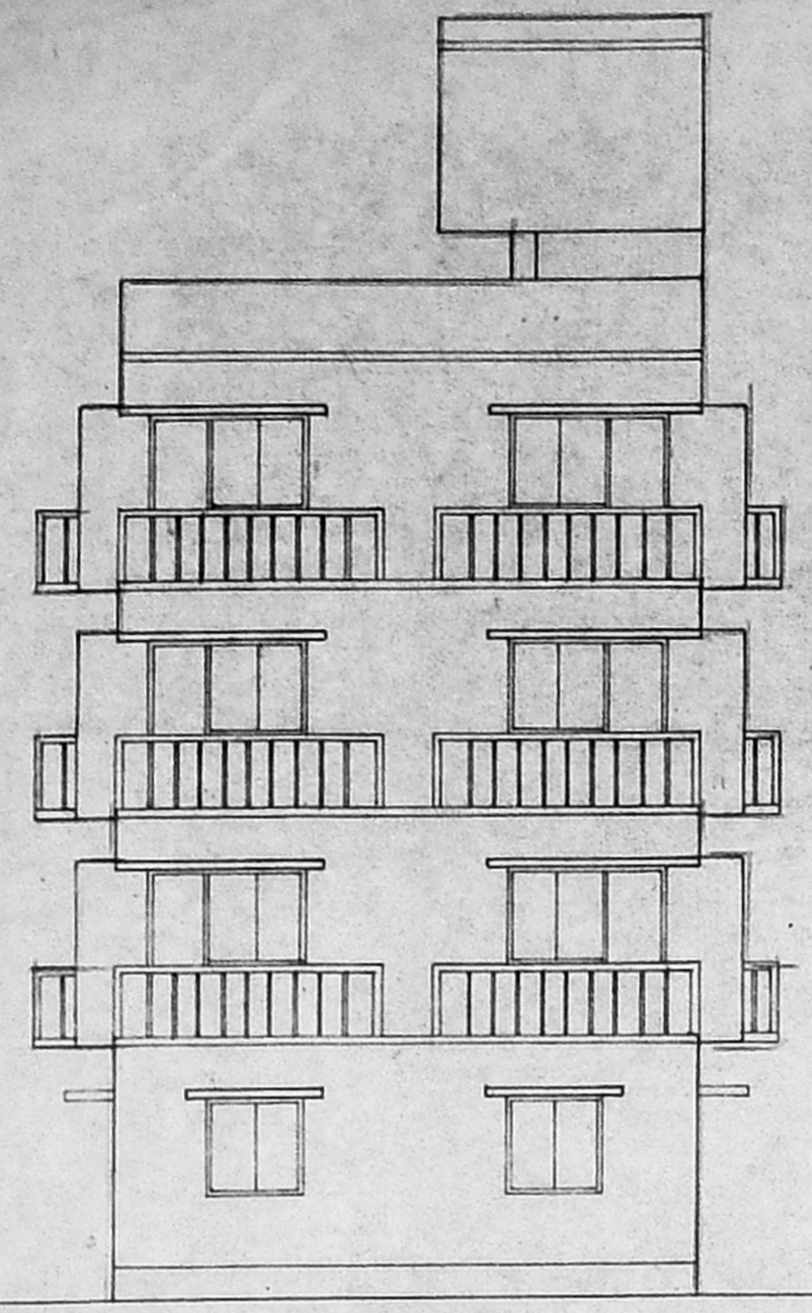


ELEVATION

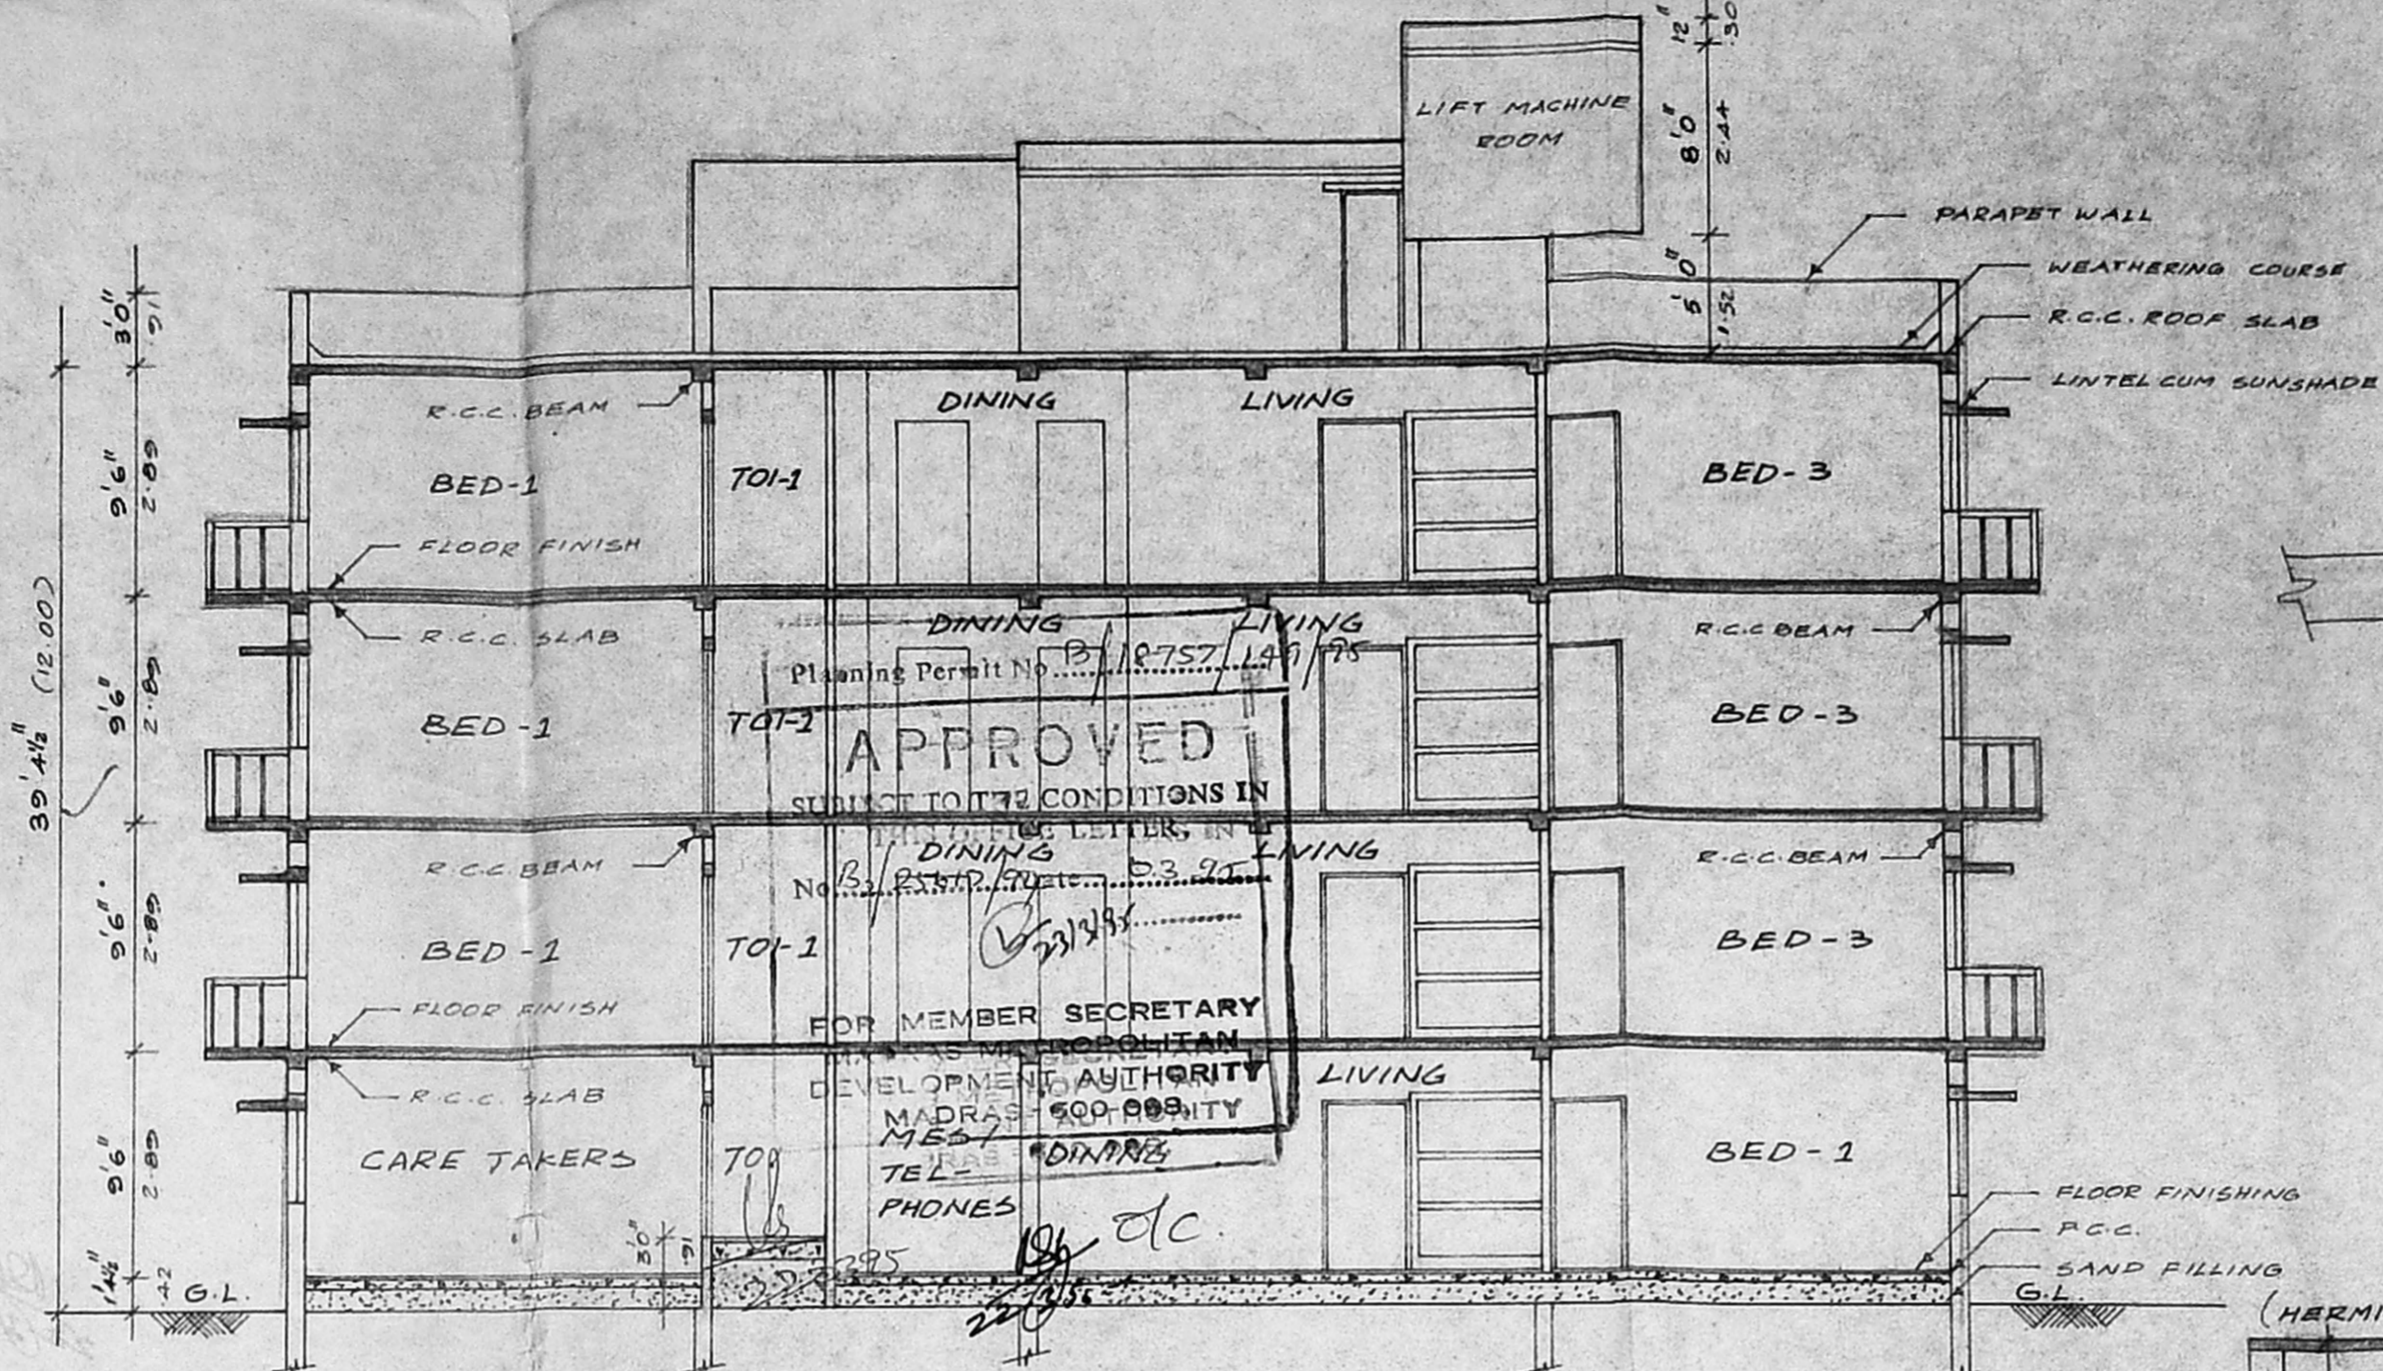


SECTION ON - AB

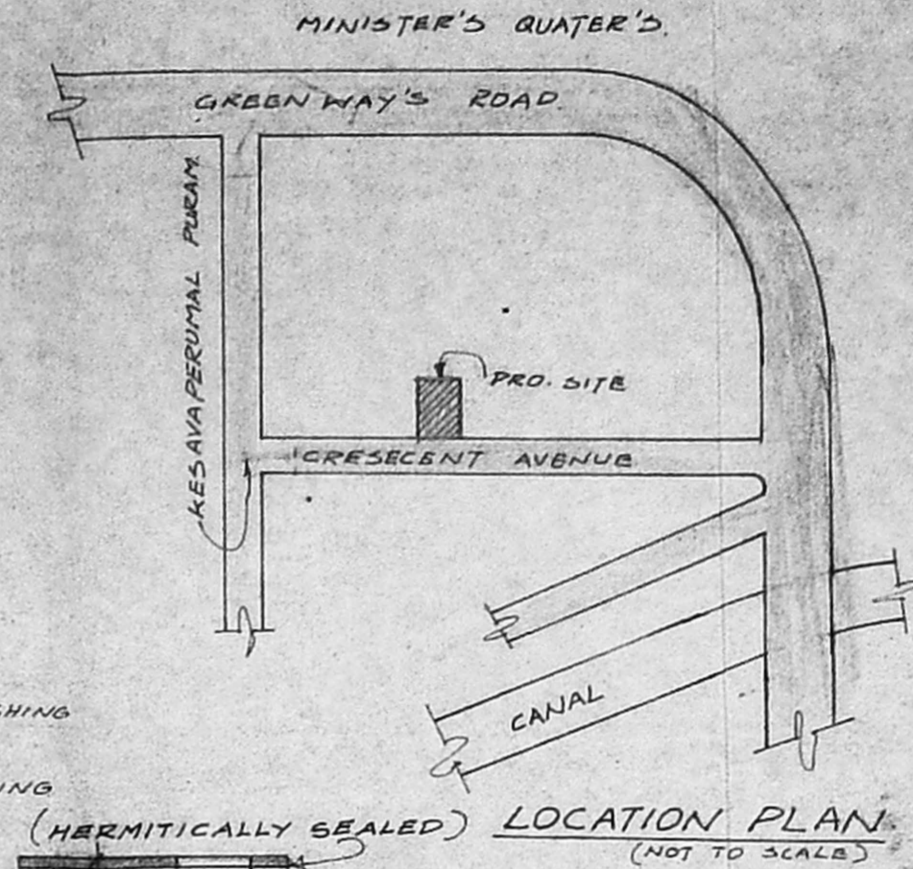


LOCATION PLAN (NOT TO SCALE)

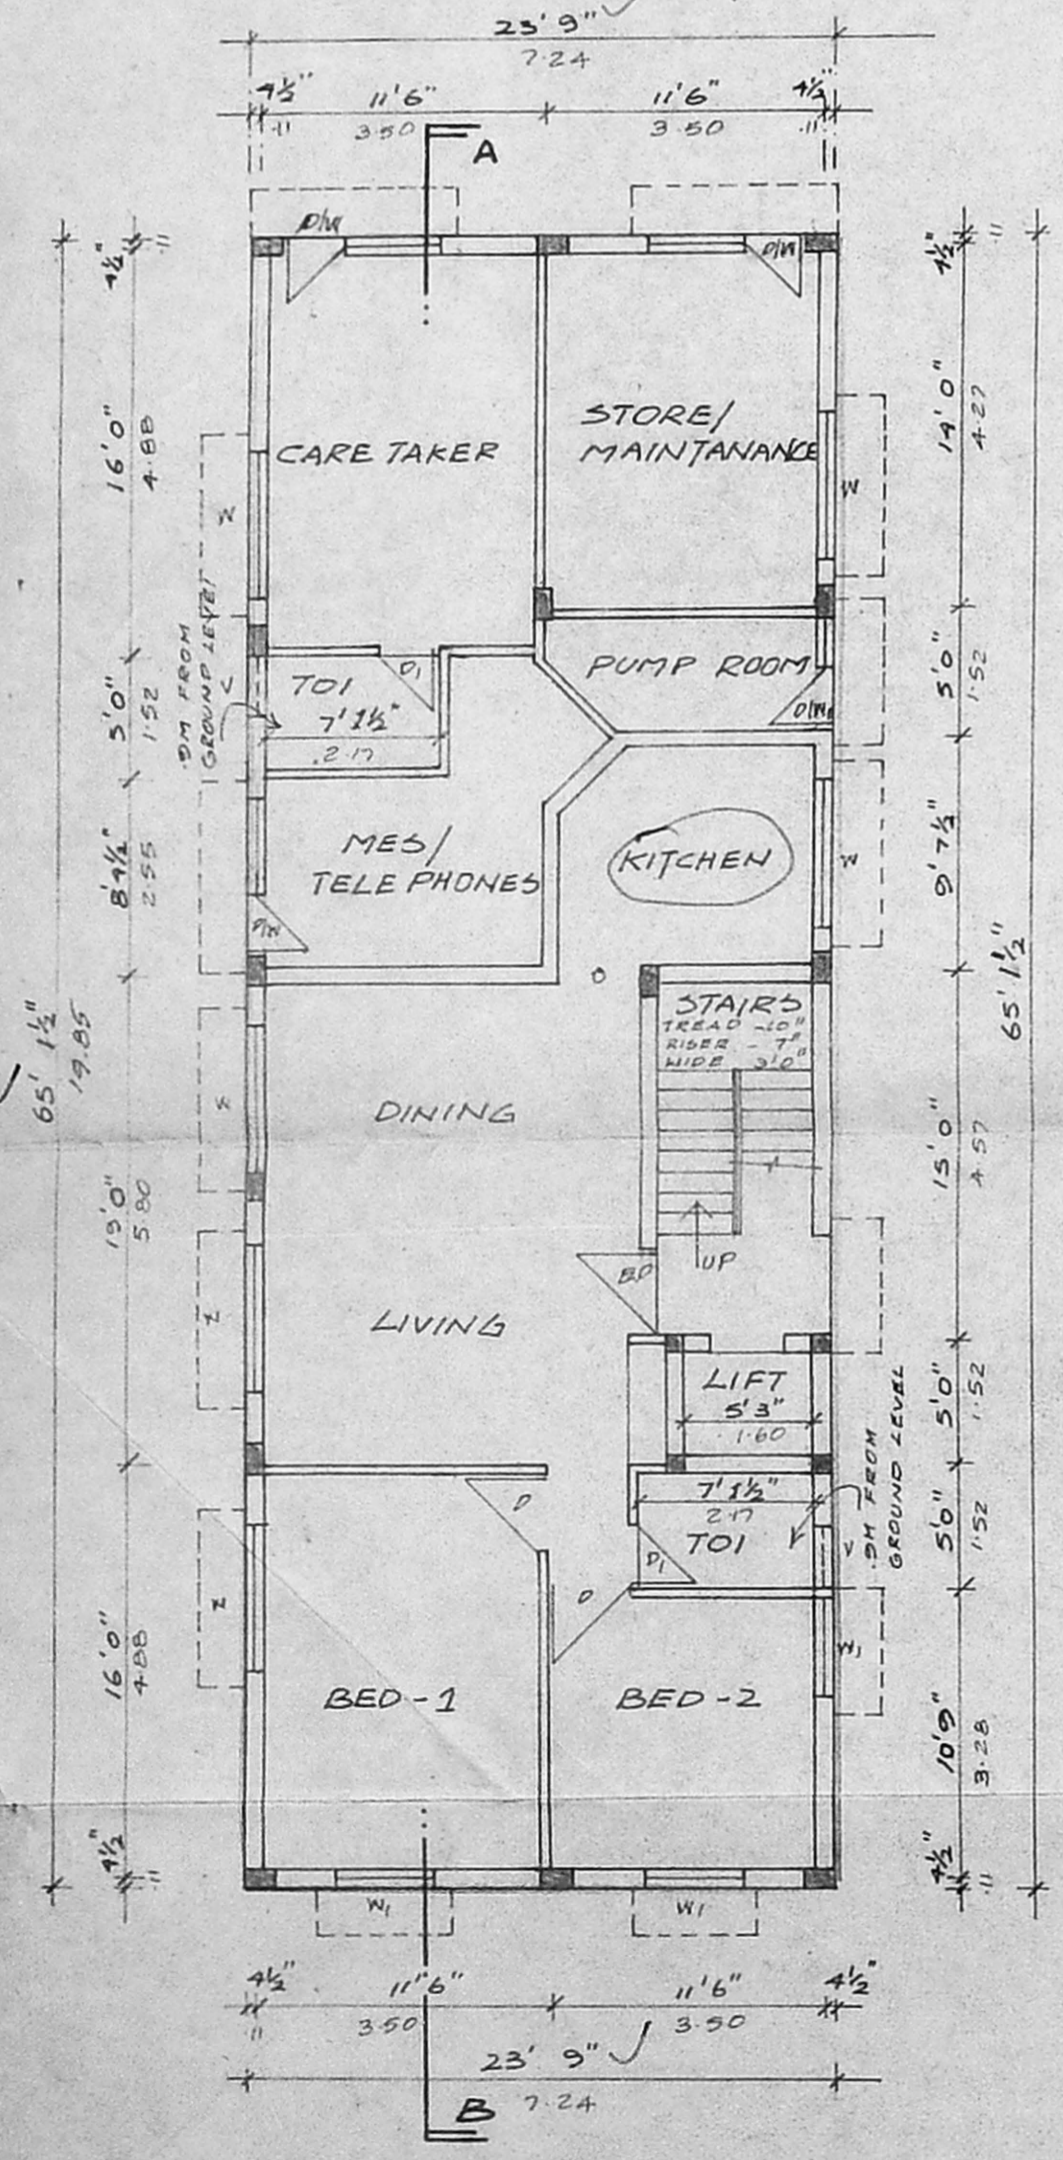


GROUND FLOOR PLAN

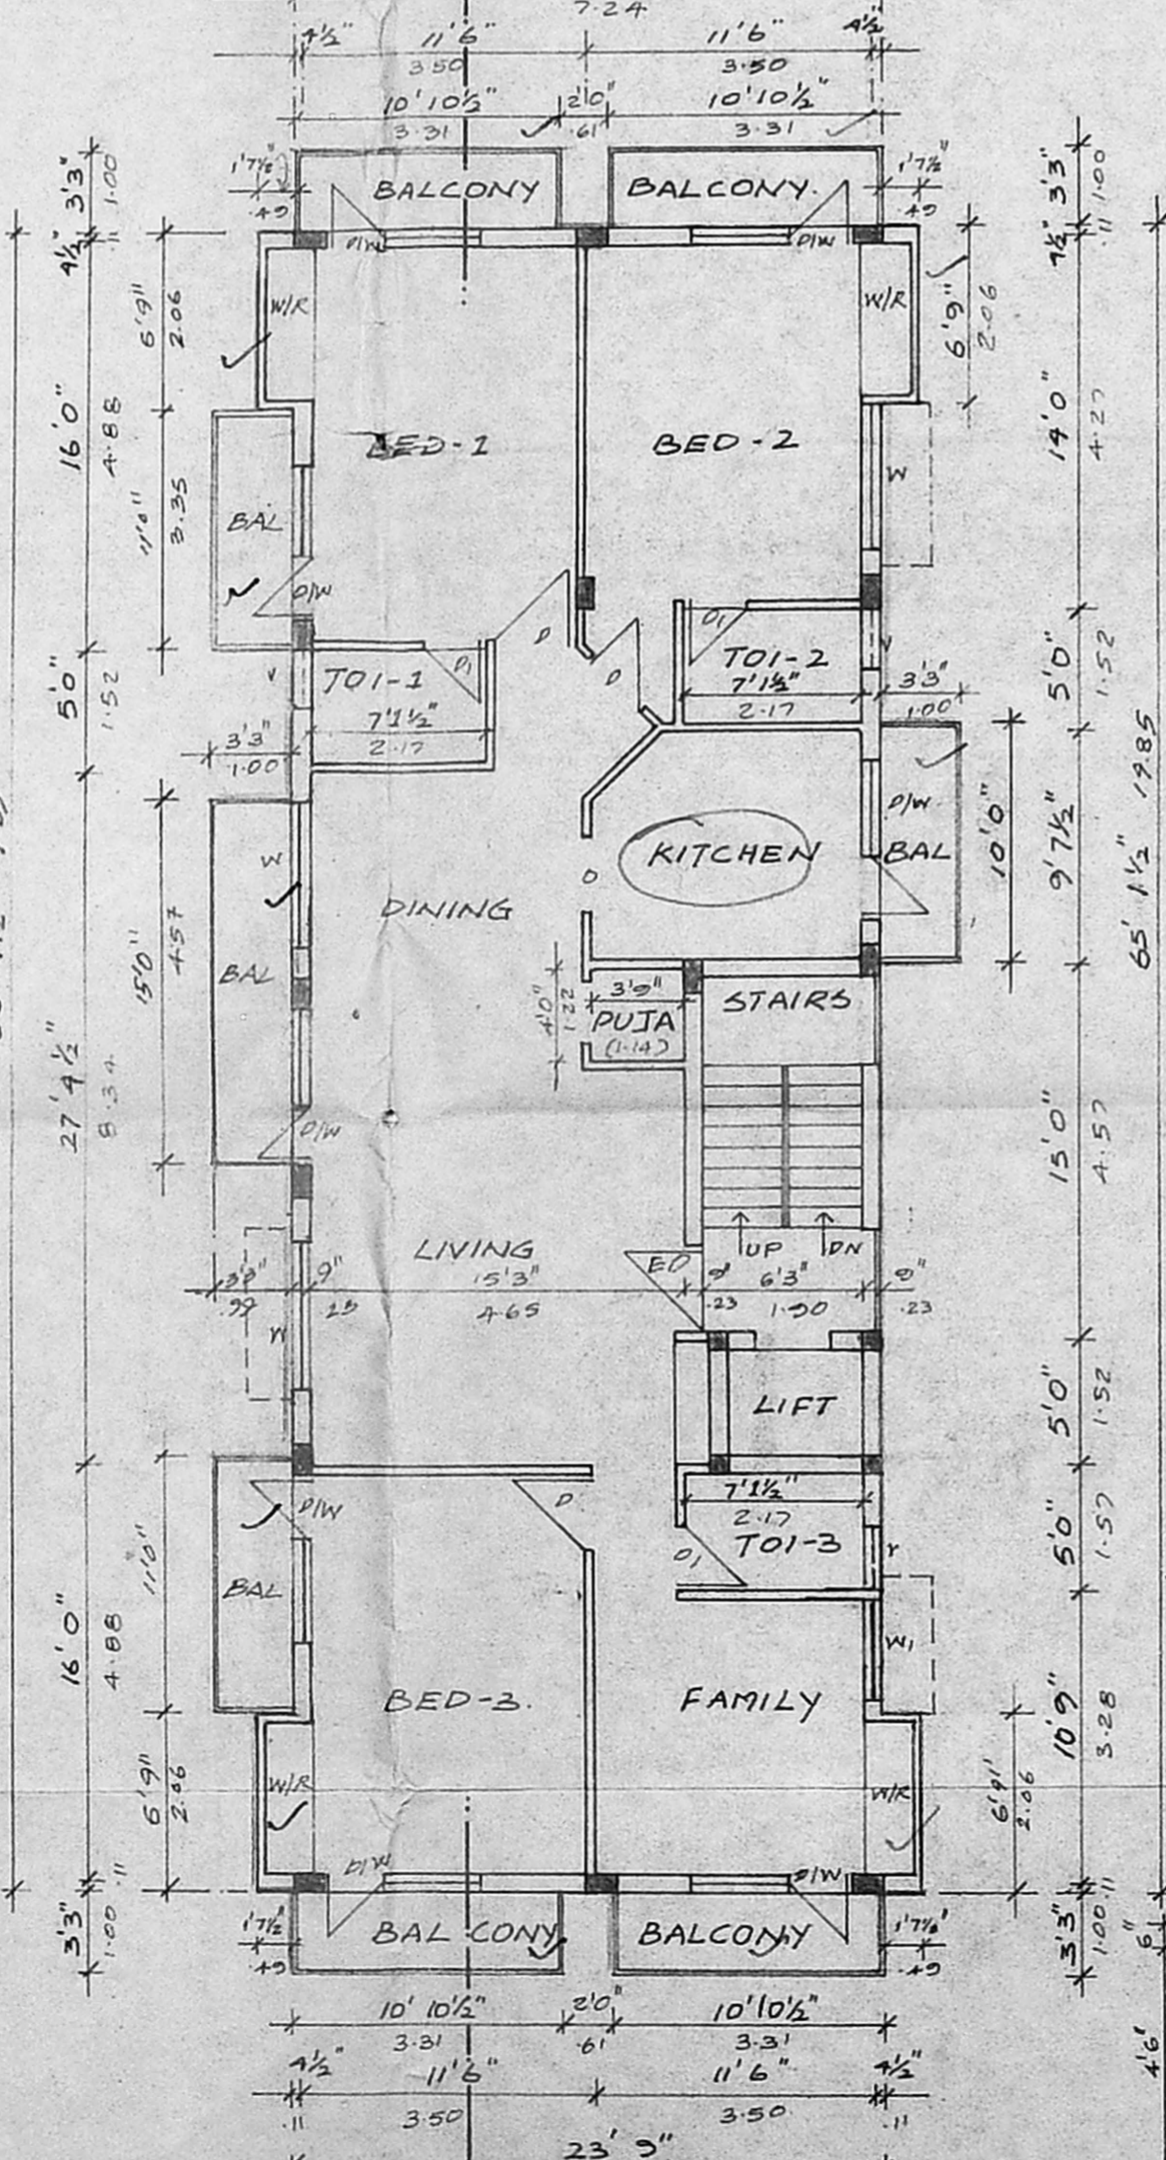

TYPICAL FLOOR PLAN (1ST, 2ND, & 3RD)

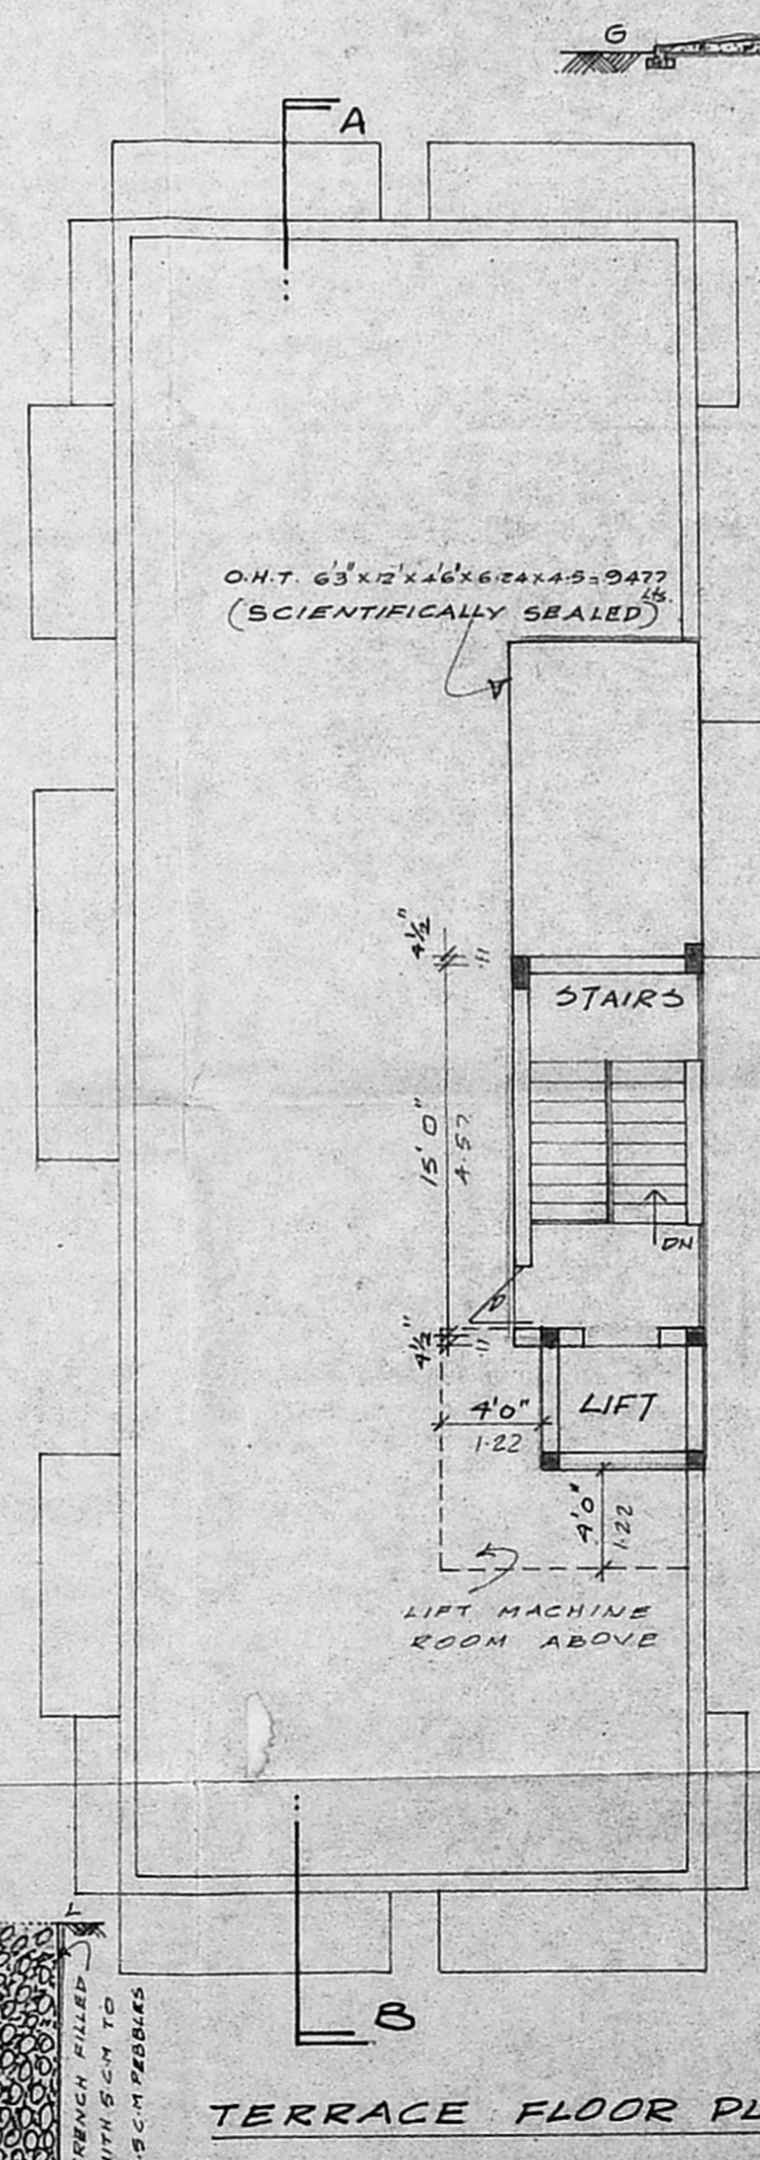


TERRACE FLOOR PLAN

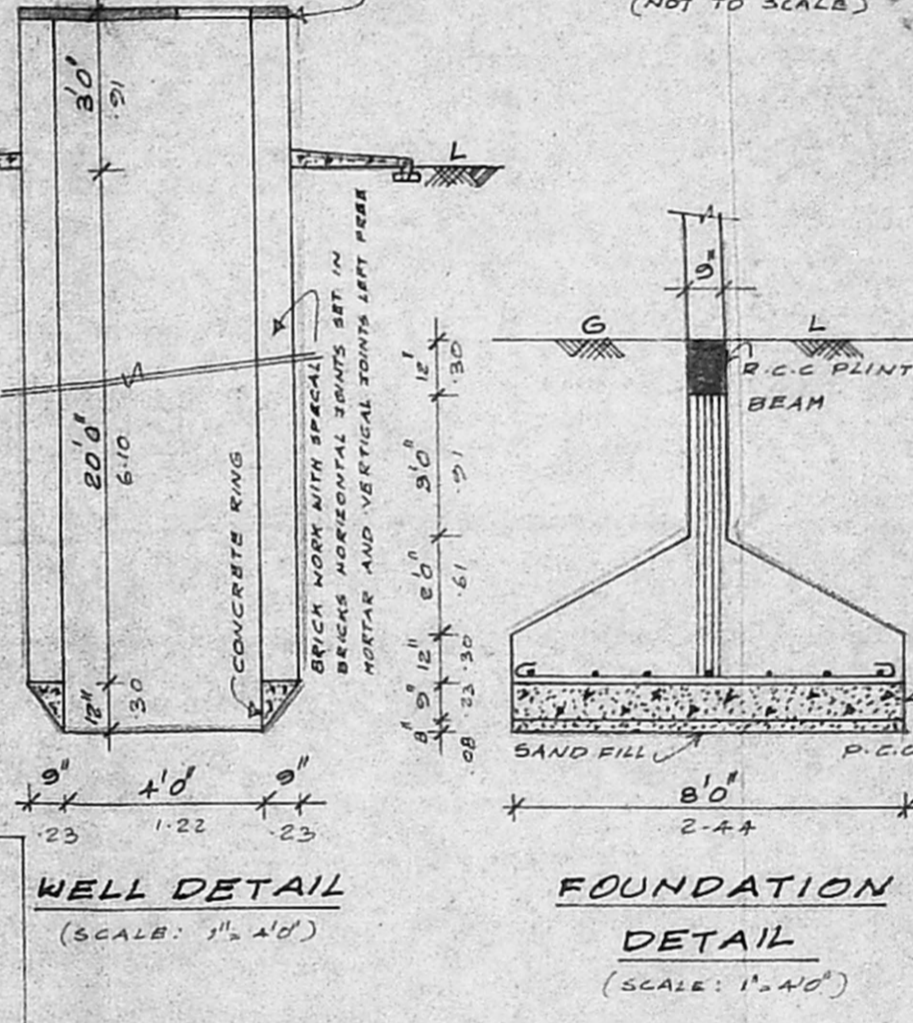


WELL DETAIL (SCALE: 1"=4'0")

FOUNDATION DETAIL (SCALE: 1"=4'0")

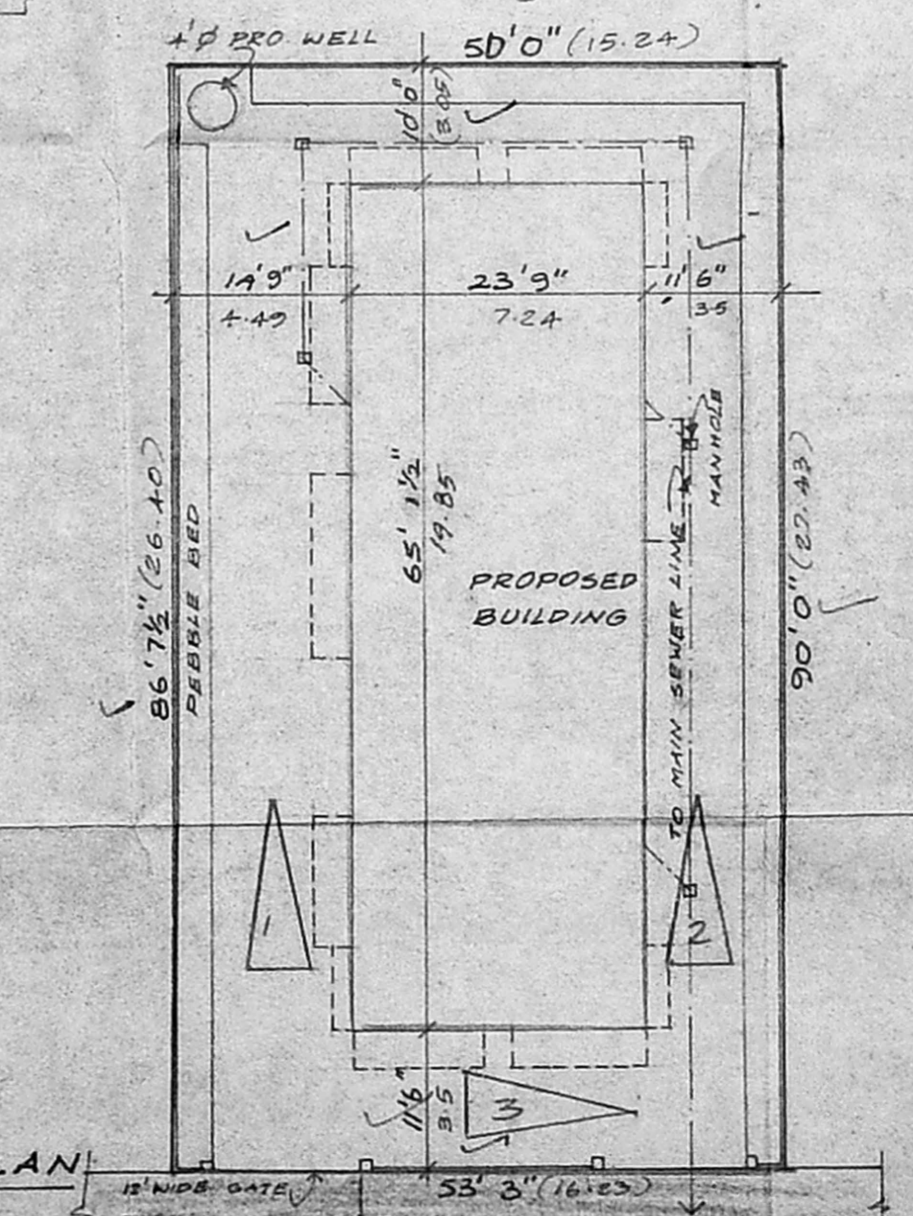

SITE PLAN (SCALE: 1"=16'0")

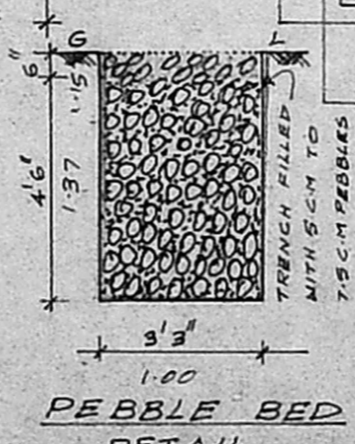

PEBBLE BED DETAIL