




SOUTH ELEVATION

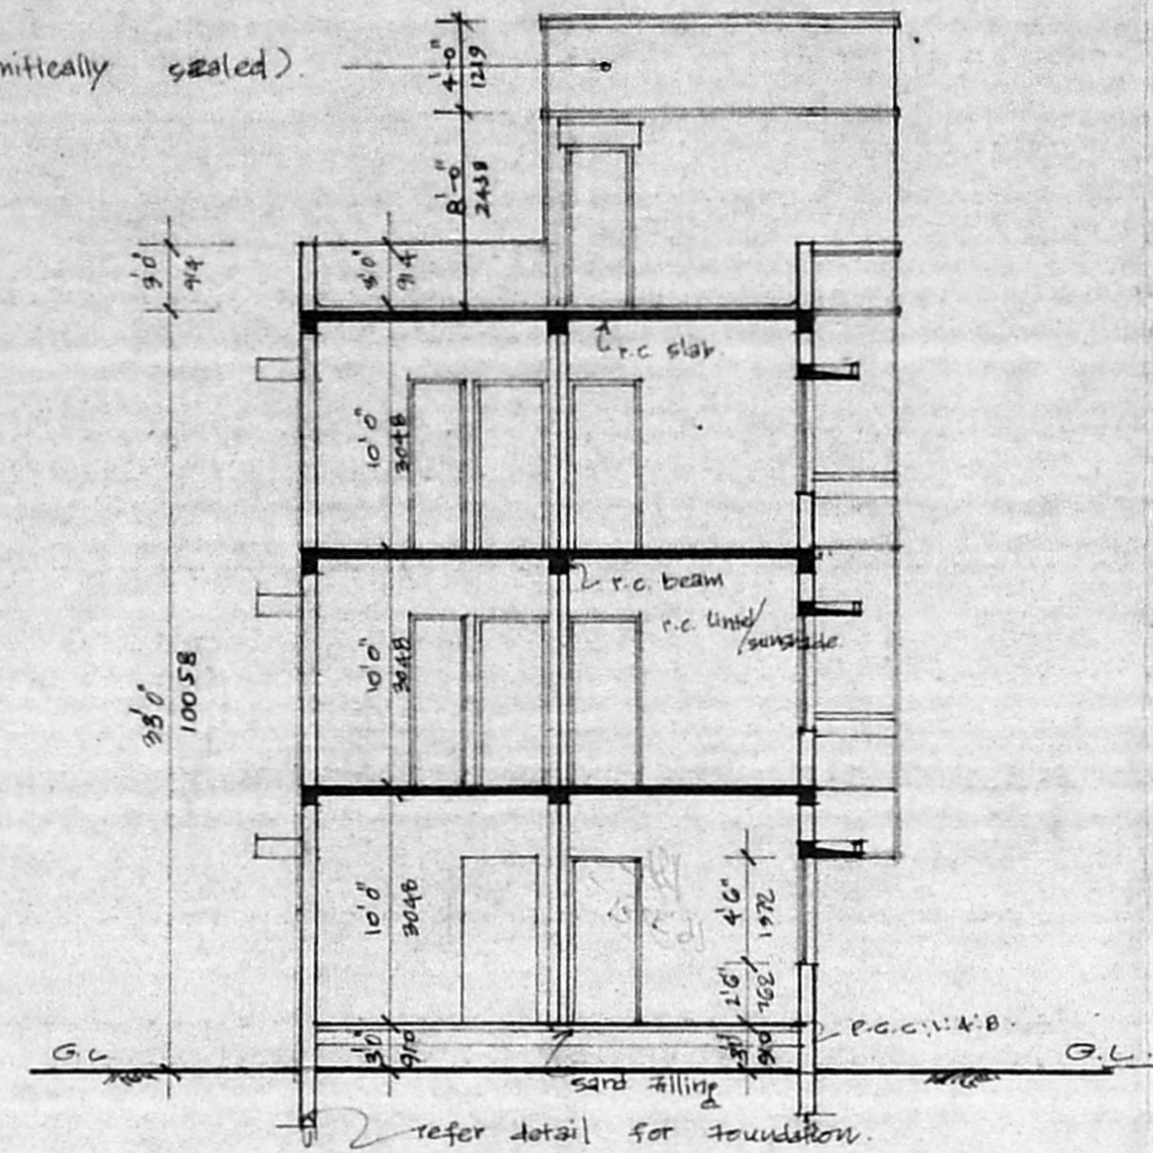


SECTION - AA

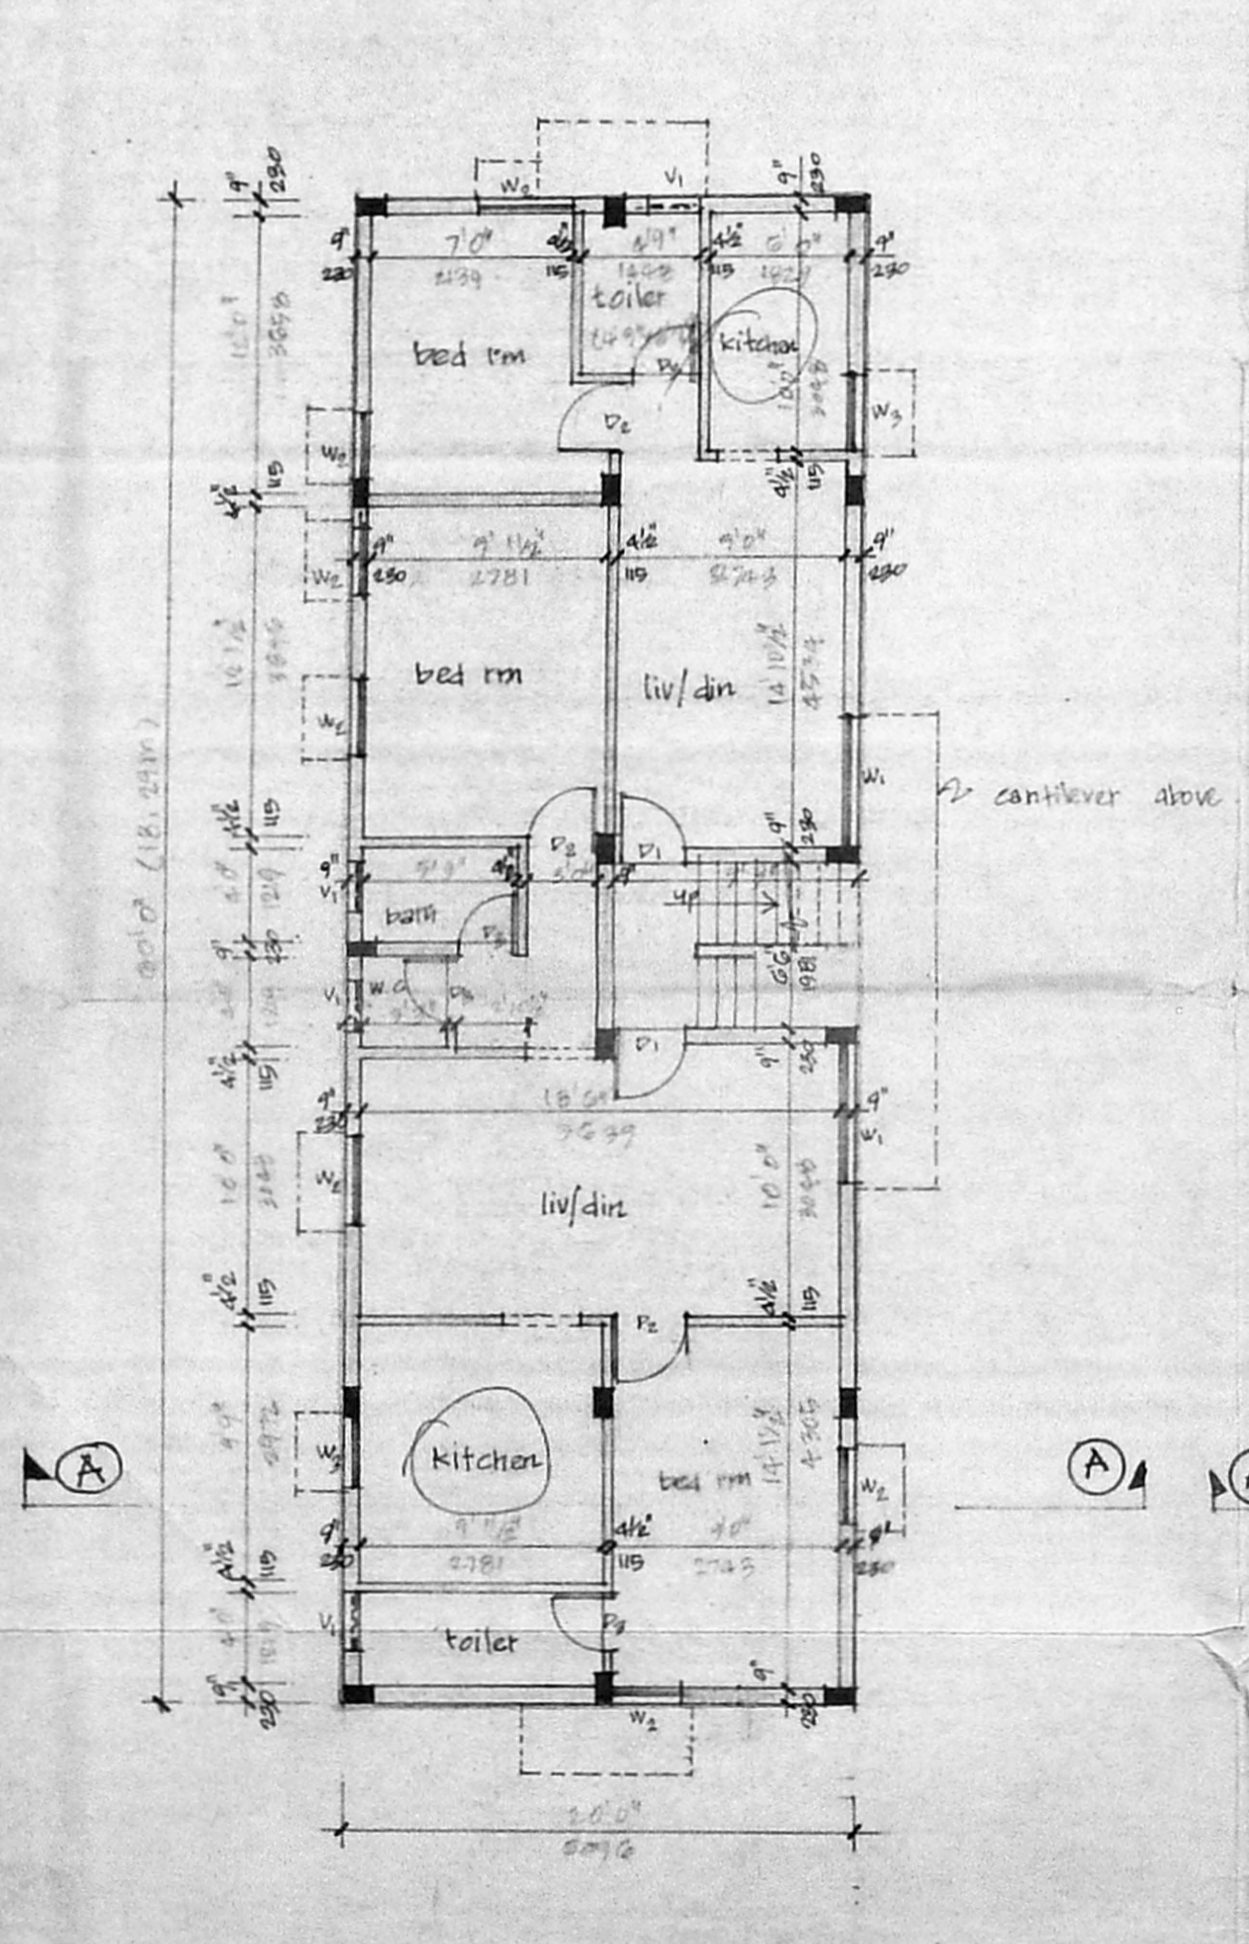

GROUND FLOOR PLAN

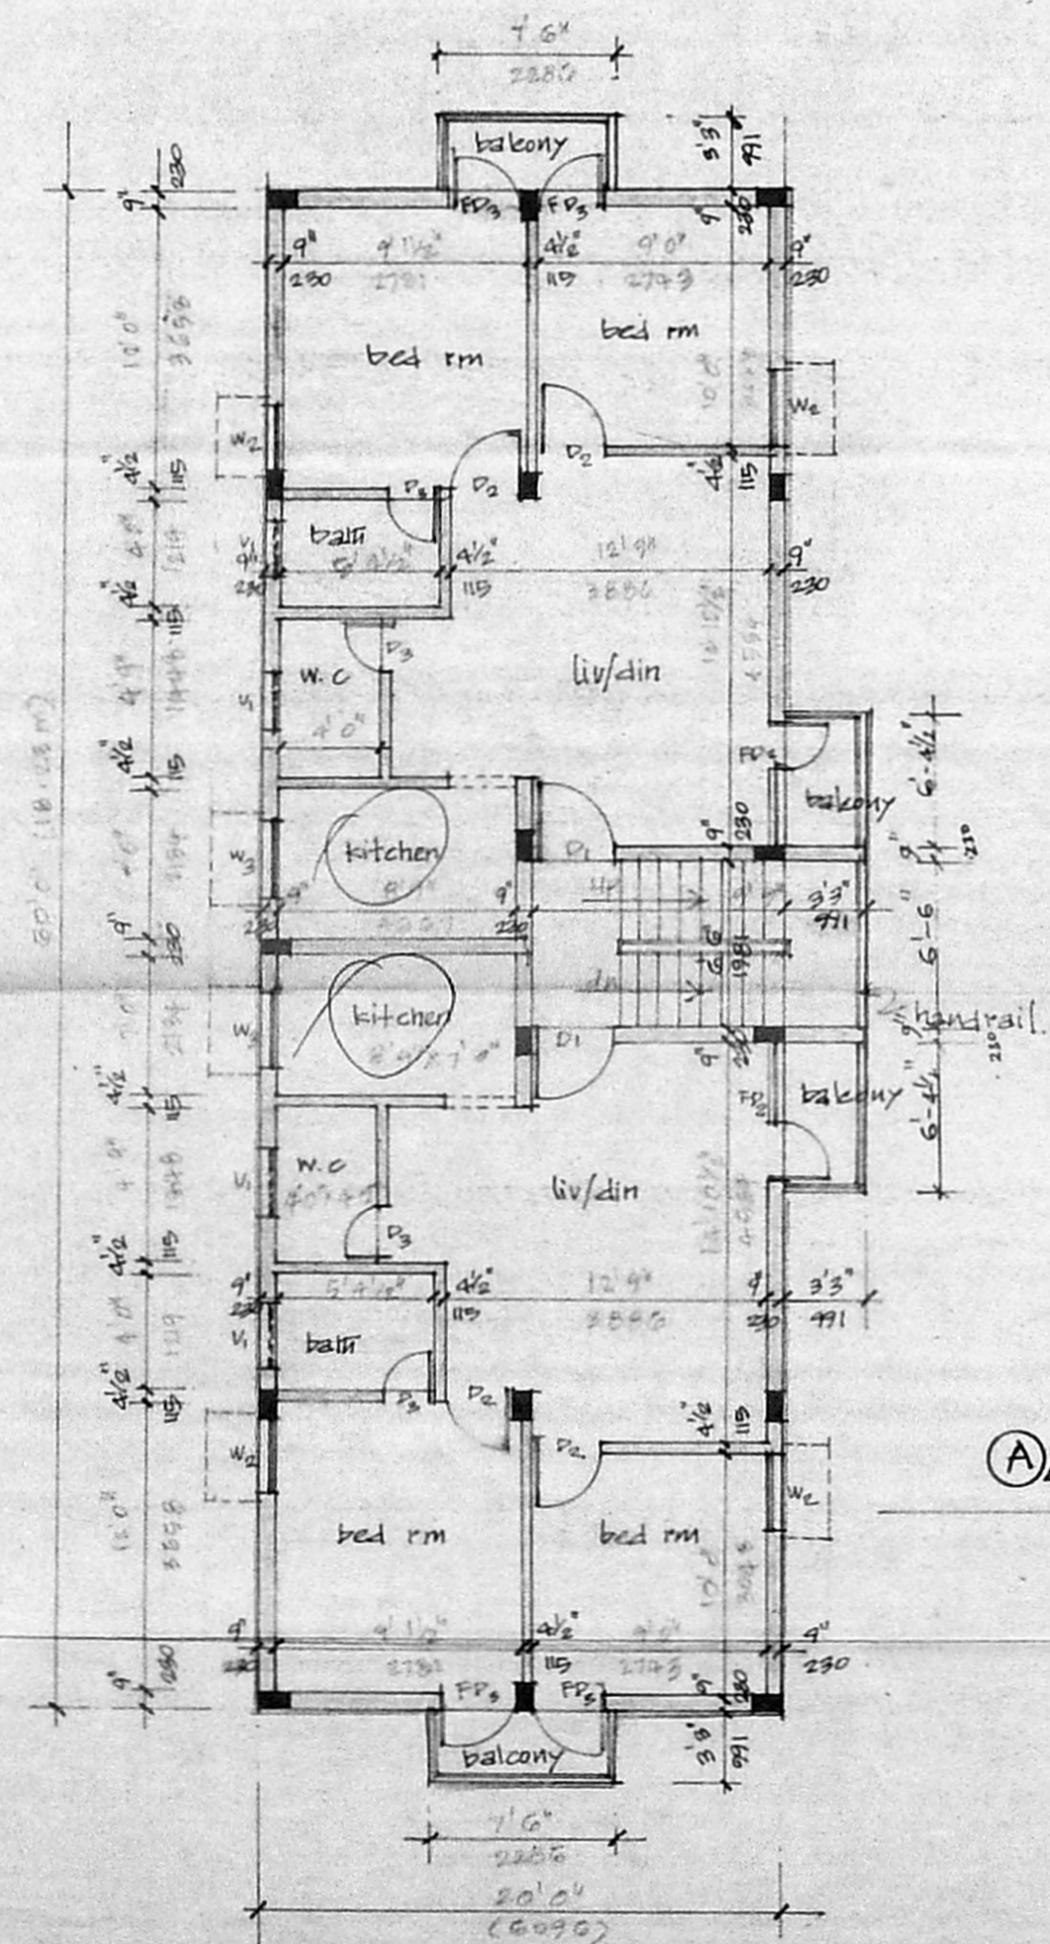

TYPICAL FLOOR PLAN (FIRST & SECOND FLOOR)

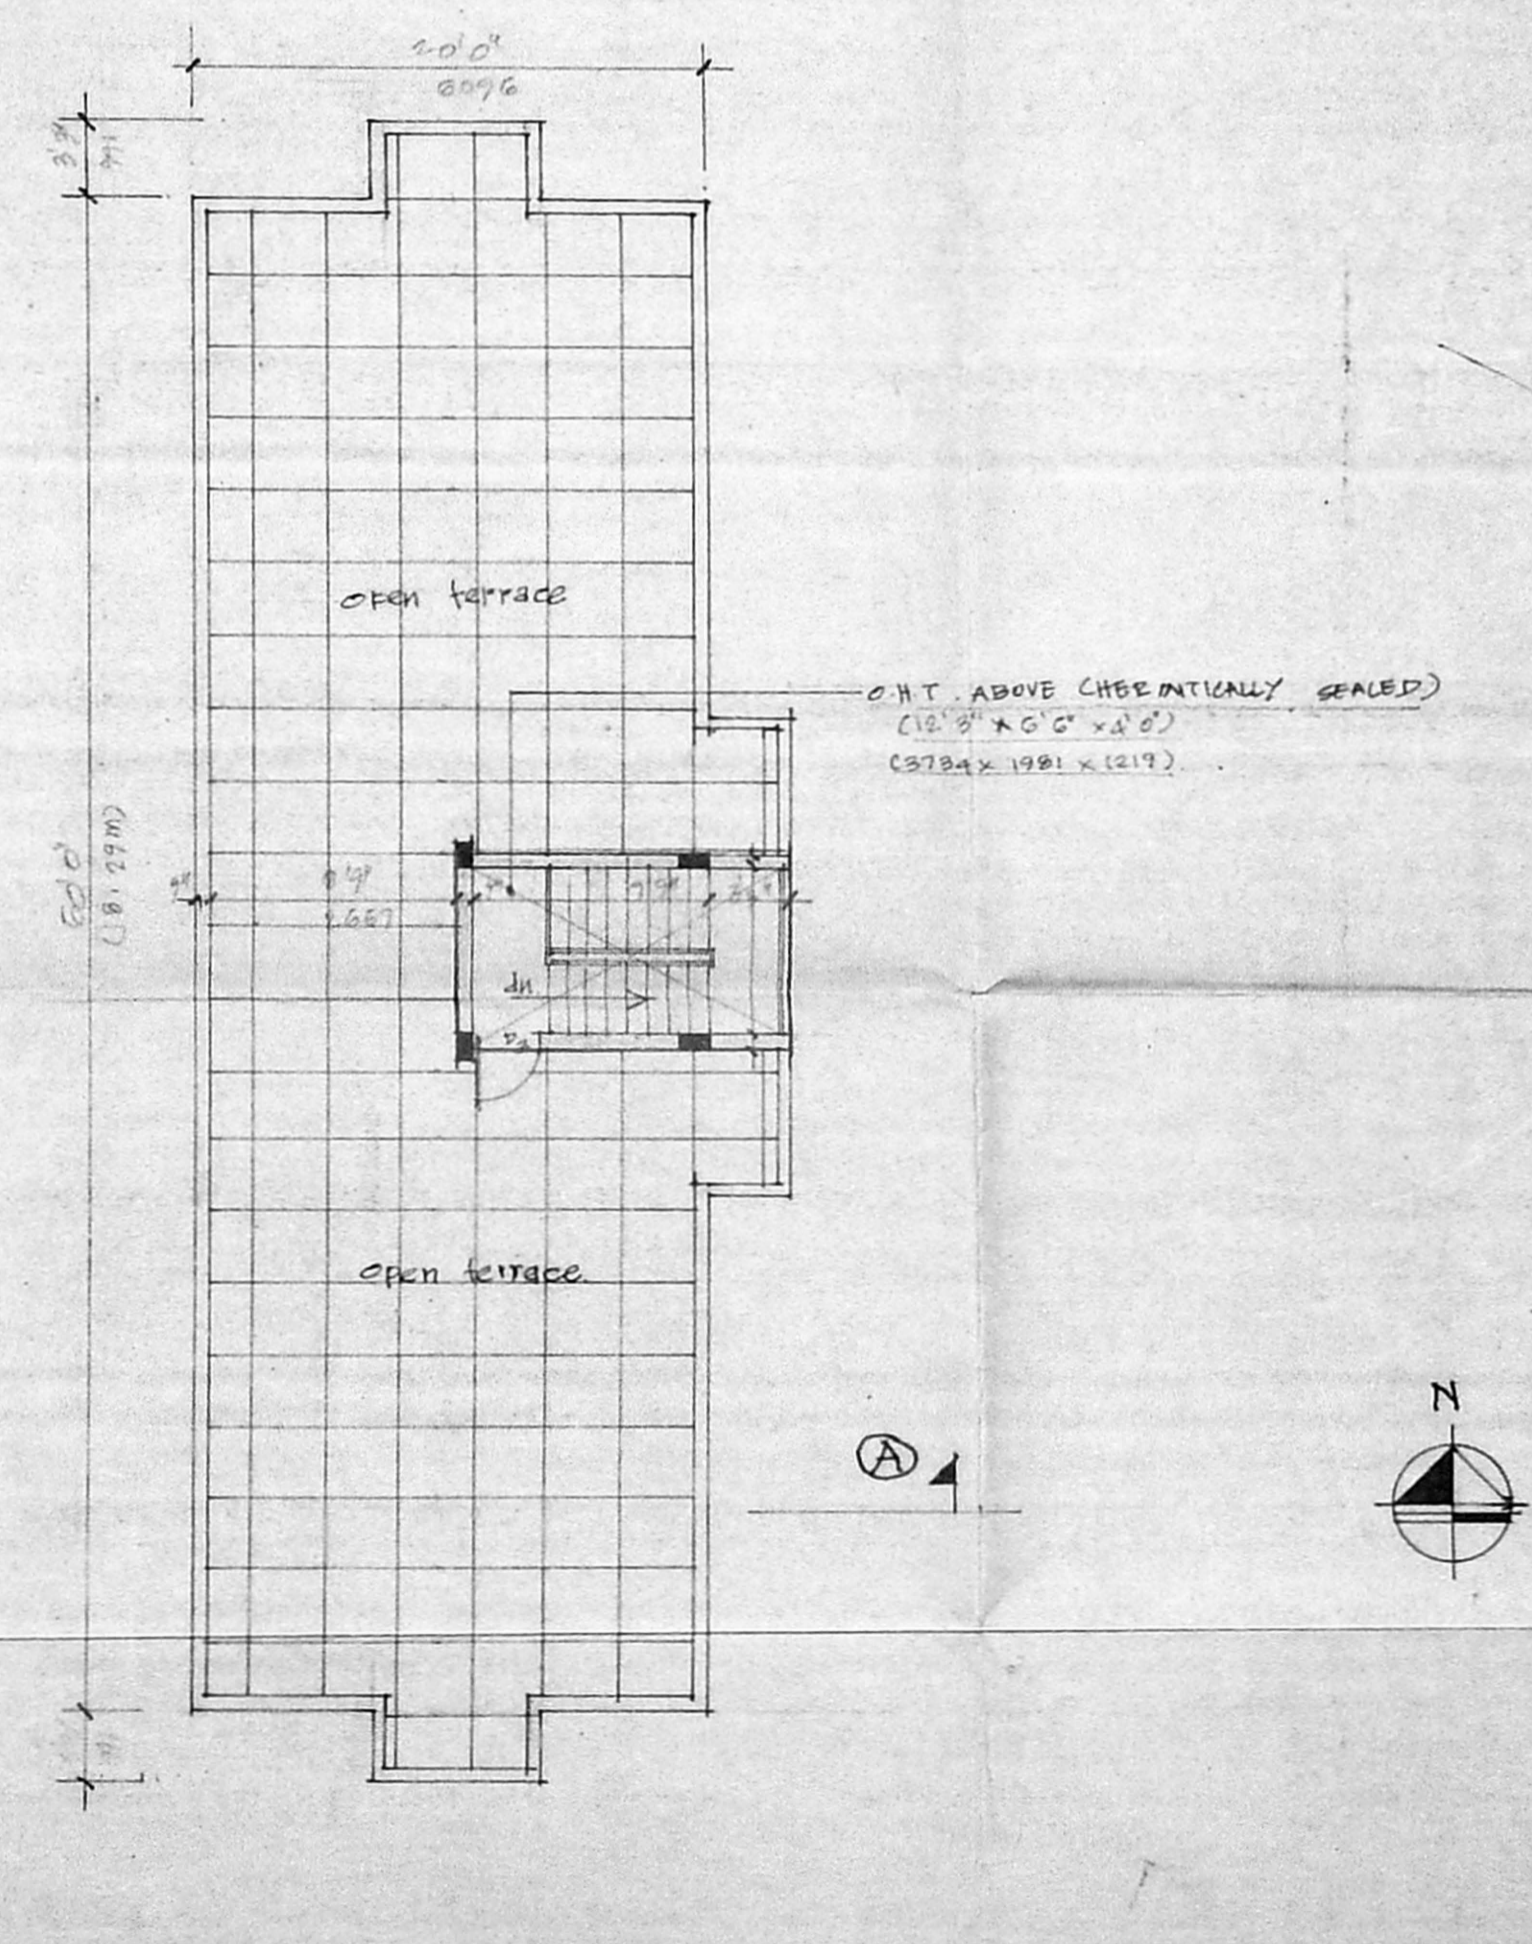

TERRACE FLOOR PLAN



SCHEDULE OF JOINERY			
NO	WIDTH	HEIGHT	DESCRIPTION
D1	5'7"	7'0"	TW PANEL DOOR
D2	5'0"	7'0"	TW PANEL DOOR
D3	2'0"	7'0"	FLUSH DOOR
-----			
FP1	11'0"	7'0"	TW GLAZED FRENCH DOOR
FP2	11'0"	7'0"	DOOR
-----			
W1	4'0"	4'0"	TW GLAZED WINDOW
W2	4'0"	4'0"	DOOR
W3	3'0"	3'0"	DOOR
-----			
V1	2'0"	2'0"	TW GLAZED VENTILATOR

BLOCK - 'A'

LEGEND	
PROPOSED CONSTRUCTION	

SCALE: 1" = 8'0" (1:64) DATE: 28.11.94

SIG OF OWNER: (P.A. HOLDER) SHEET NO: 1

JOB TITLE: PROPOSED APARTMENTS AT DOOR NO. 109 & 110. (old no. 67 & 68), KOTHAVALOHAVADI STREET, SAIDAPET, MADRAS. BEARING: T.S. NO BQ81 BLOCK

NO. 20, SAIDAPET TALUK FOR MR. V. SRINIVASAN (P.A. HOLDER)

SIGNATURE OF LICENSED SURVEYOR: T. G. KRISHNAMURTHY RAO CIVIL ENGINEER CLASS I LICENSED SURVEYOR NO. 370 CORPORATION OF MADRAS C-10, SANTH AVENUE 11/2, LAKE VIEW ROAD, MADRAS-600008

