


'FRONT ELEVATION'

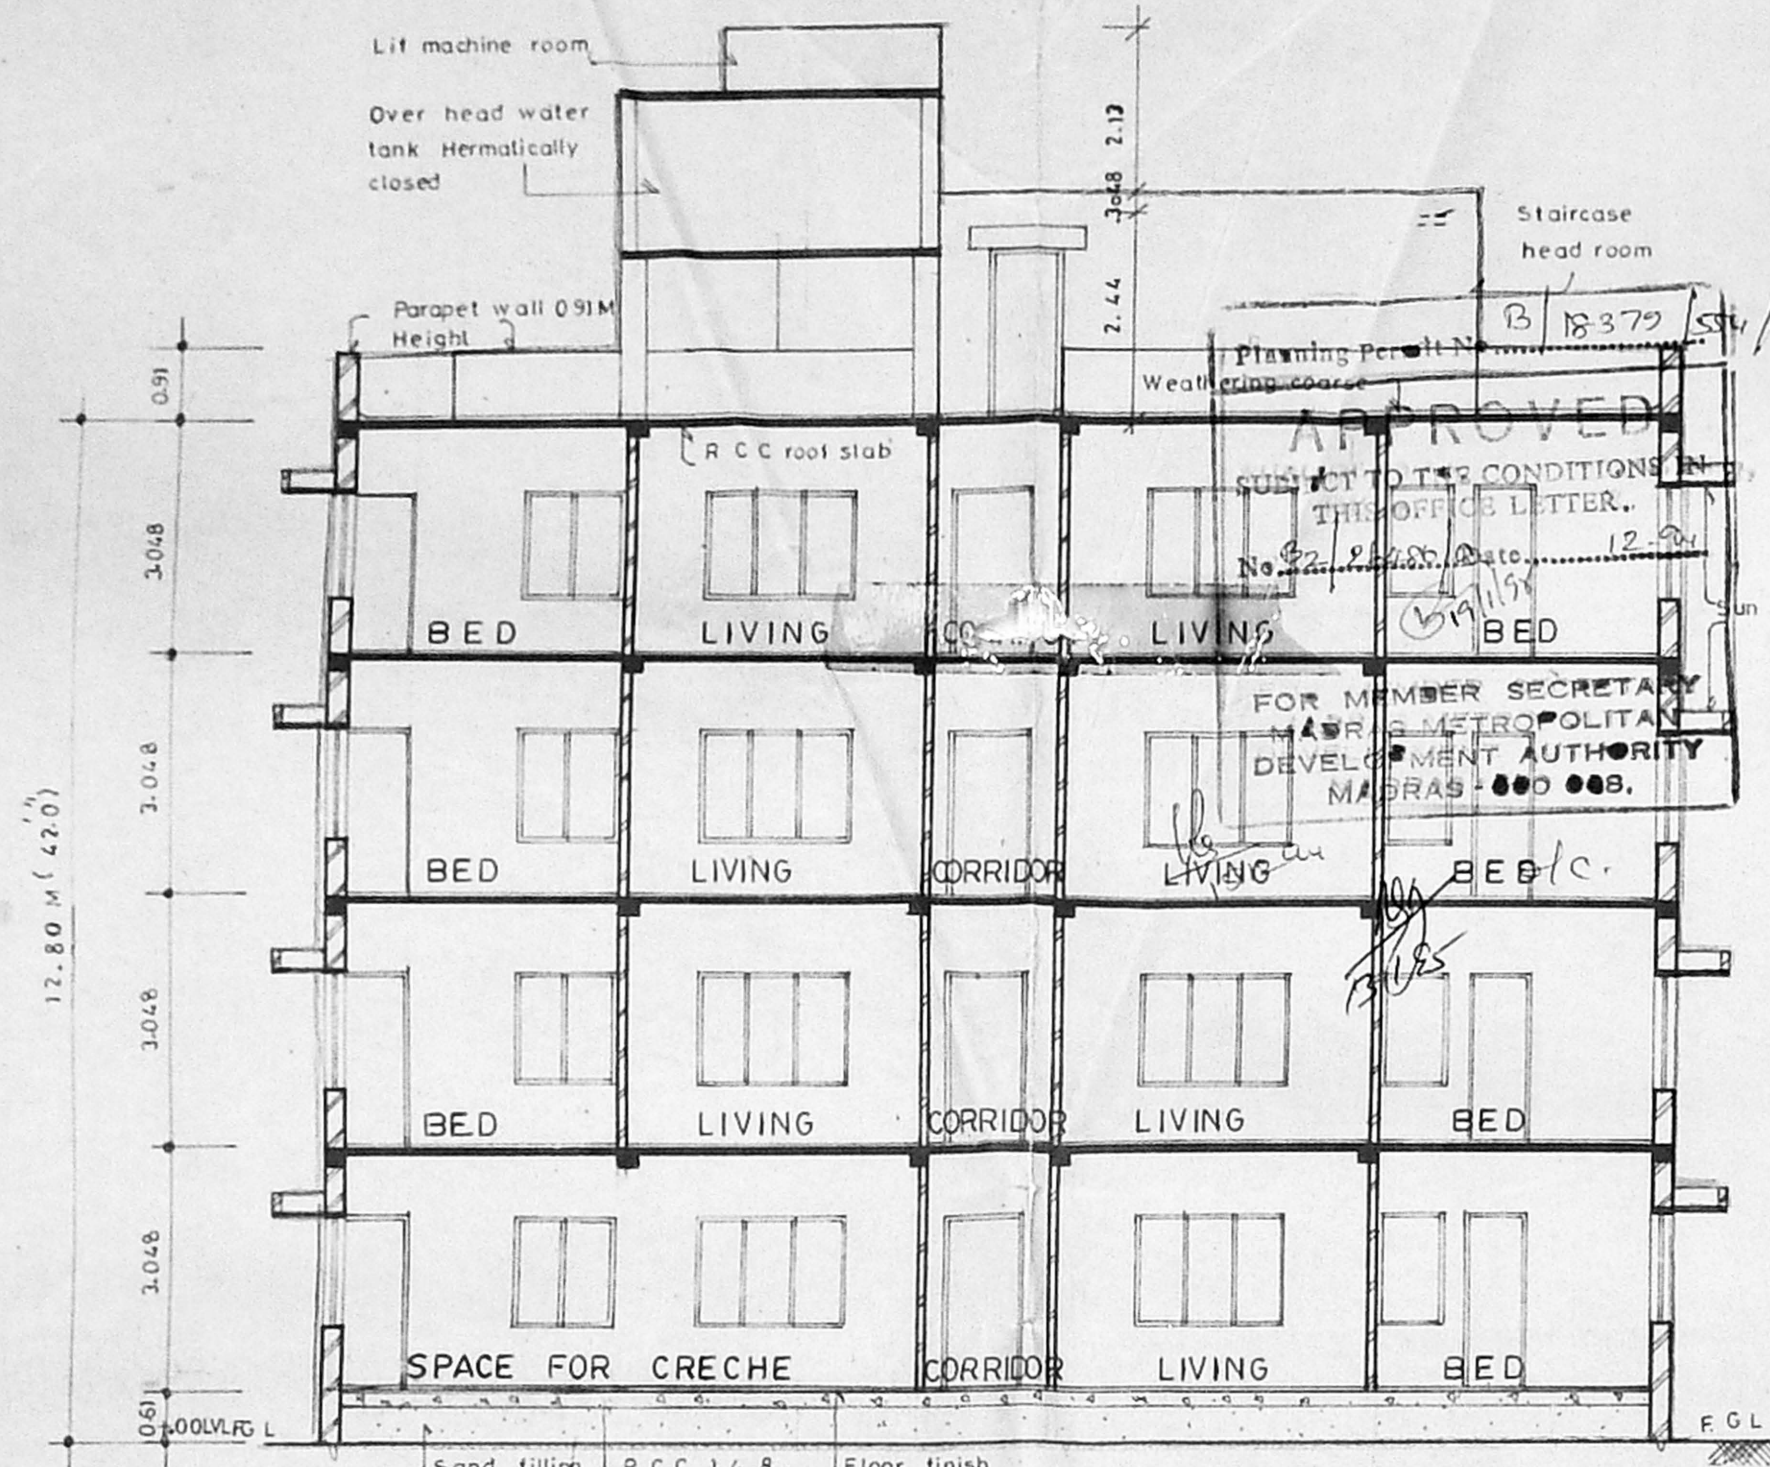

SECTION 'AA'


COLOUR INDEX

PROPOSED SEWAR LINE
ROAD WATER LINE
BOUNDARY


BLOCK-A

SHEET NO: 1
SCALE 1:100
DATE 25.04.94
DRAWN BY M. AJITHA C.H.D BY: A.G.S


Note: All dimensions are in metre

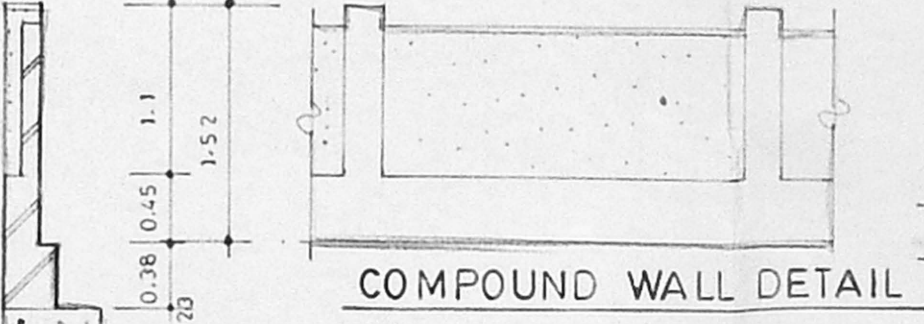


COMPOUND WALL DETAIL

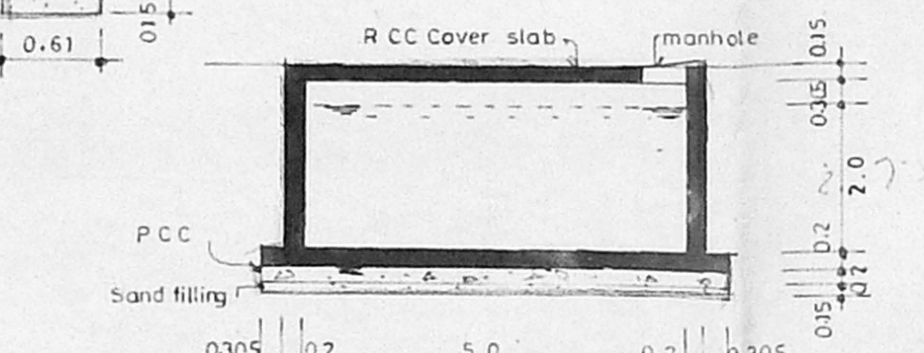

SECTION XX

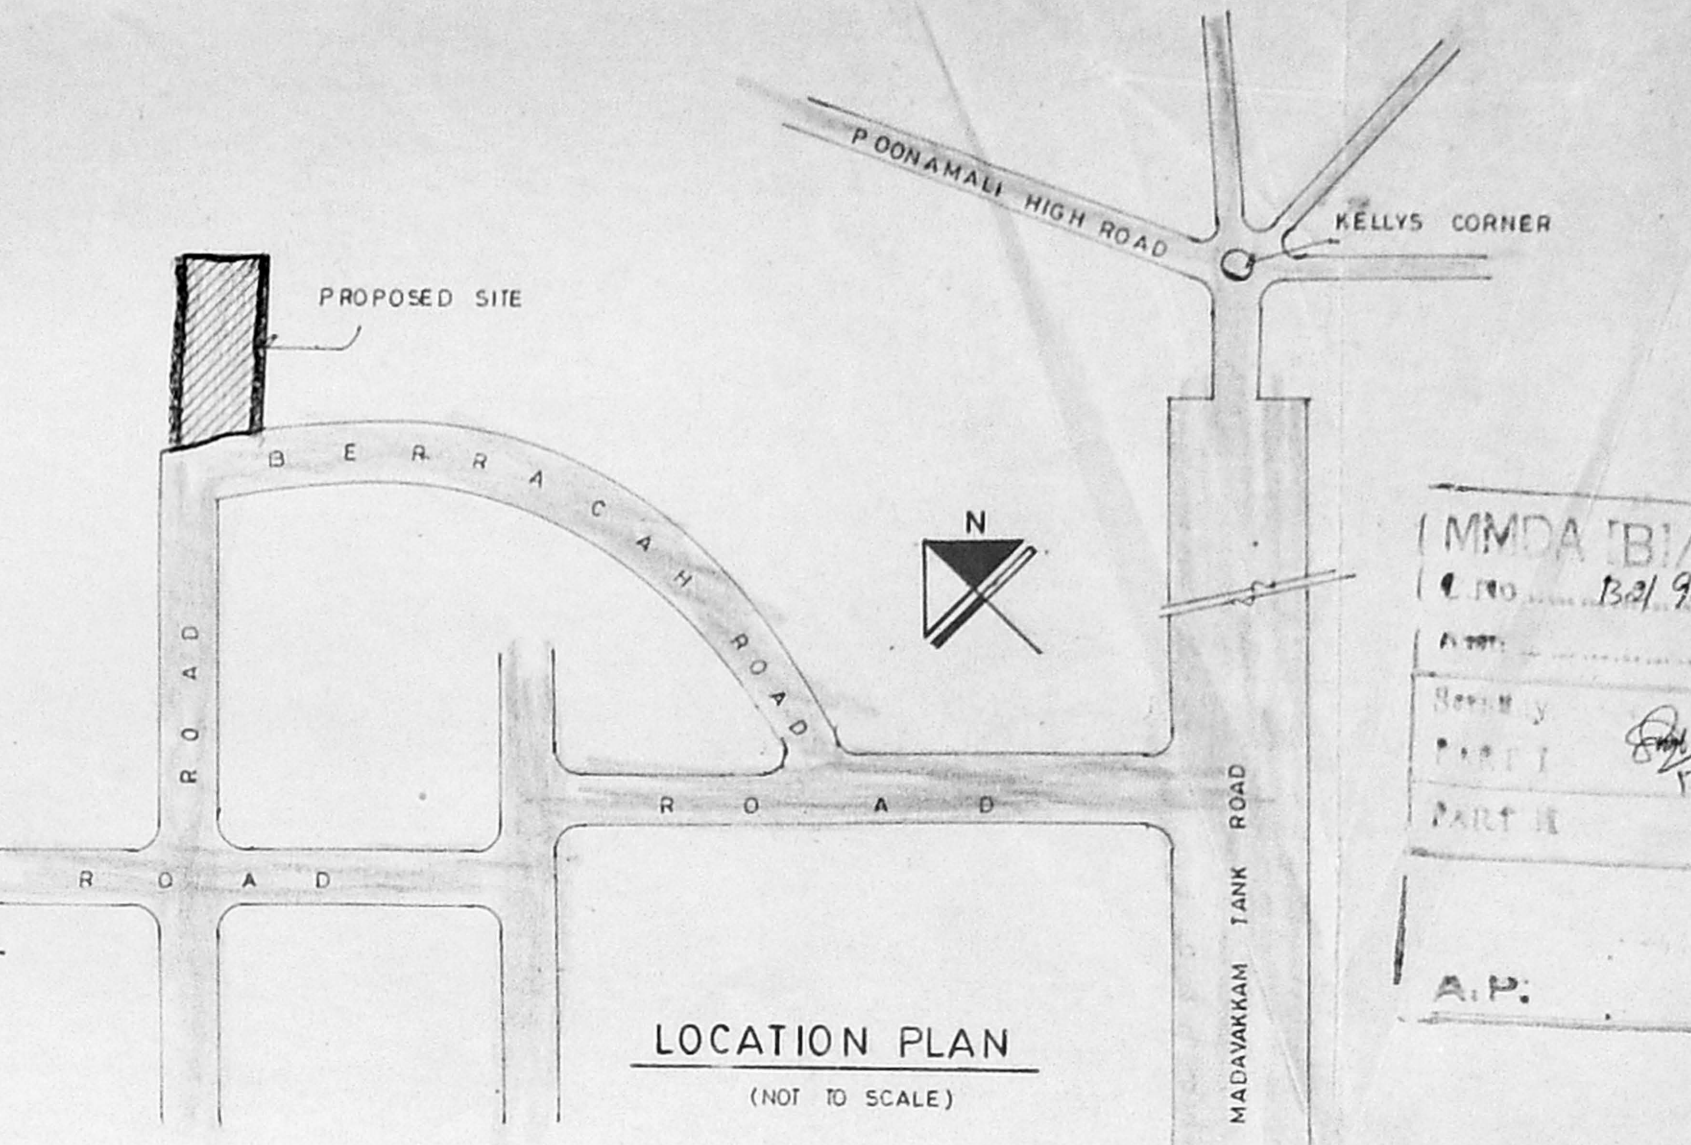


LOCATION PLAN (NOT TO SCALE)

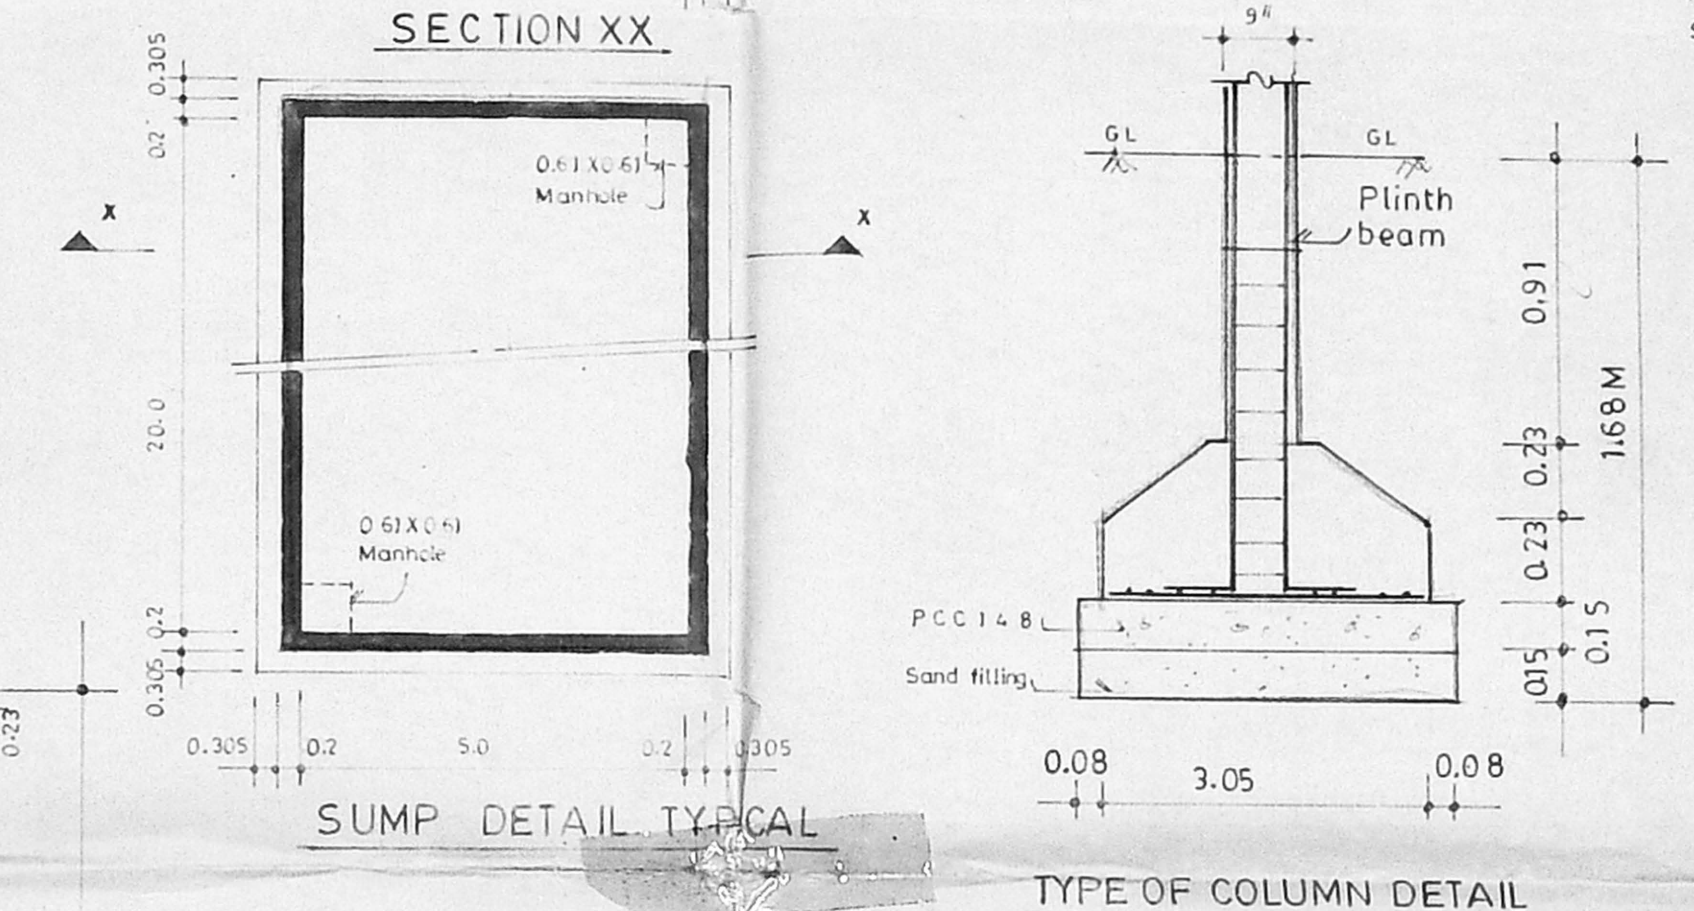


SUMP DETAIL TYPICAL


TYPE OF COLUMN DETAIL

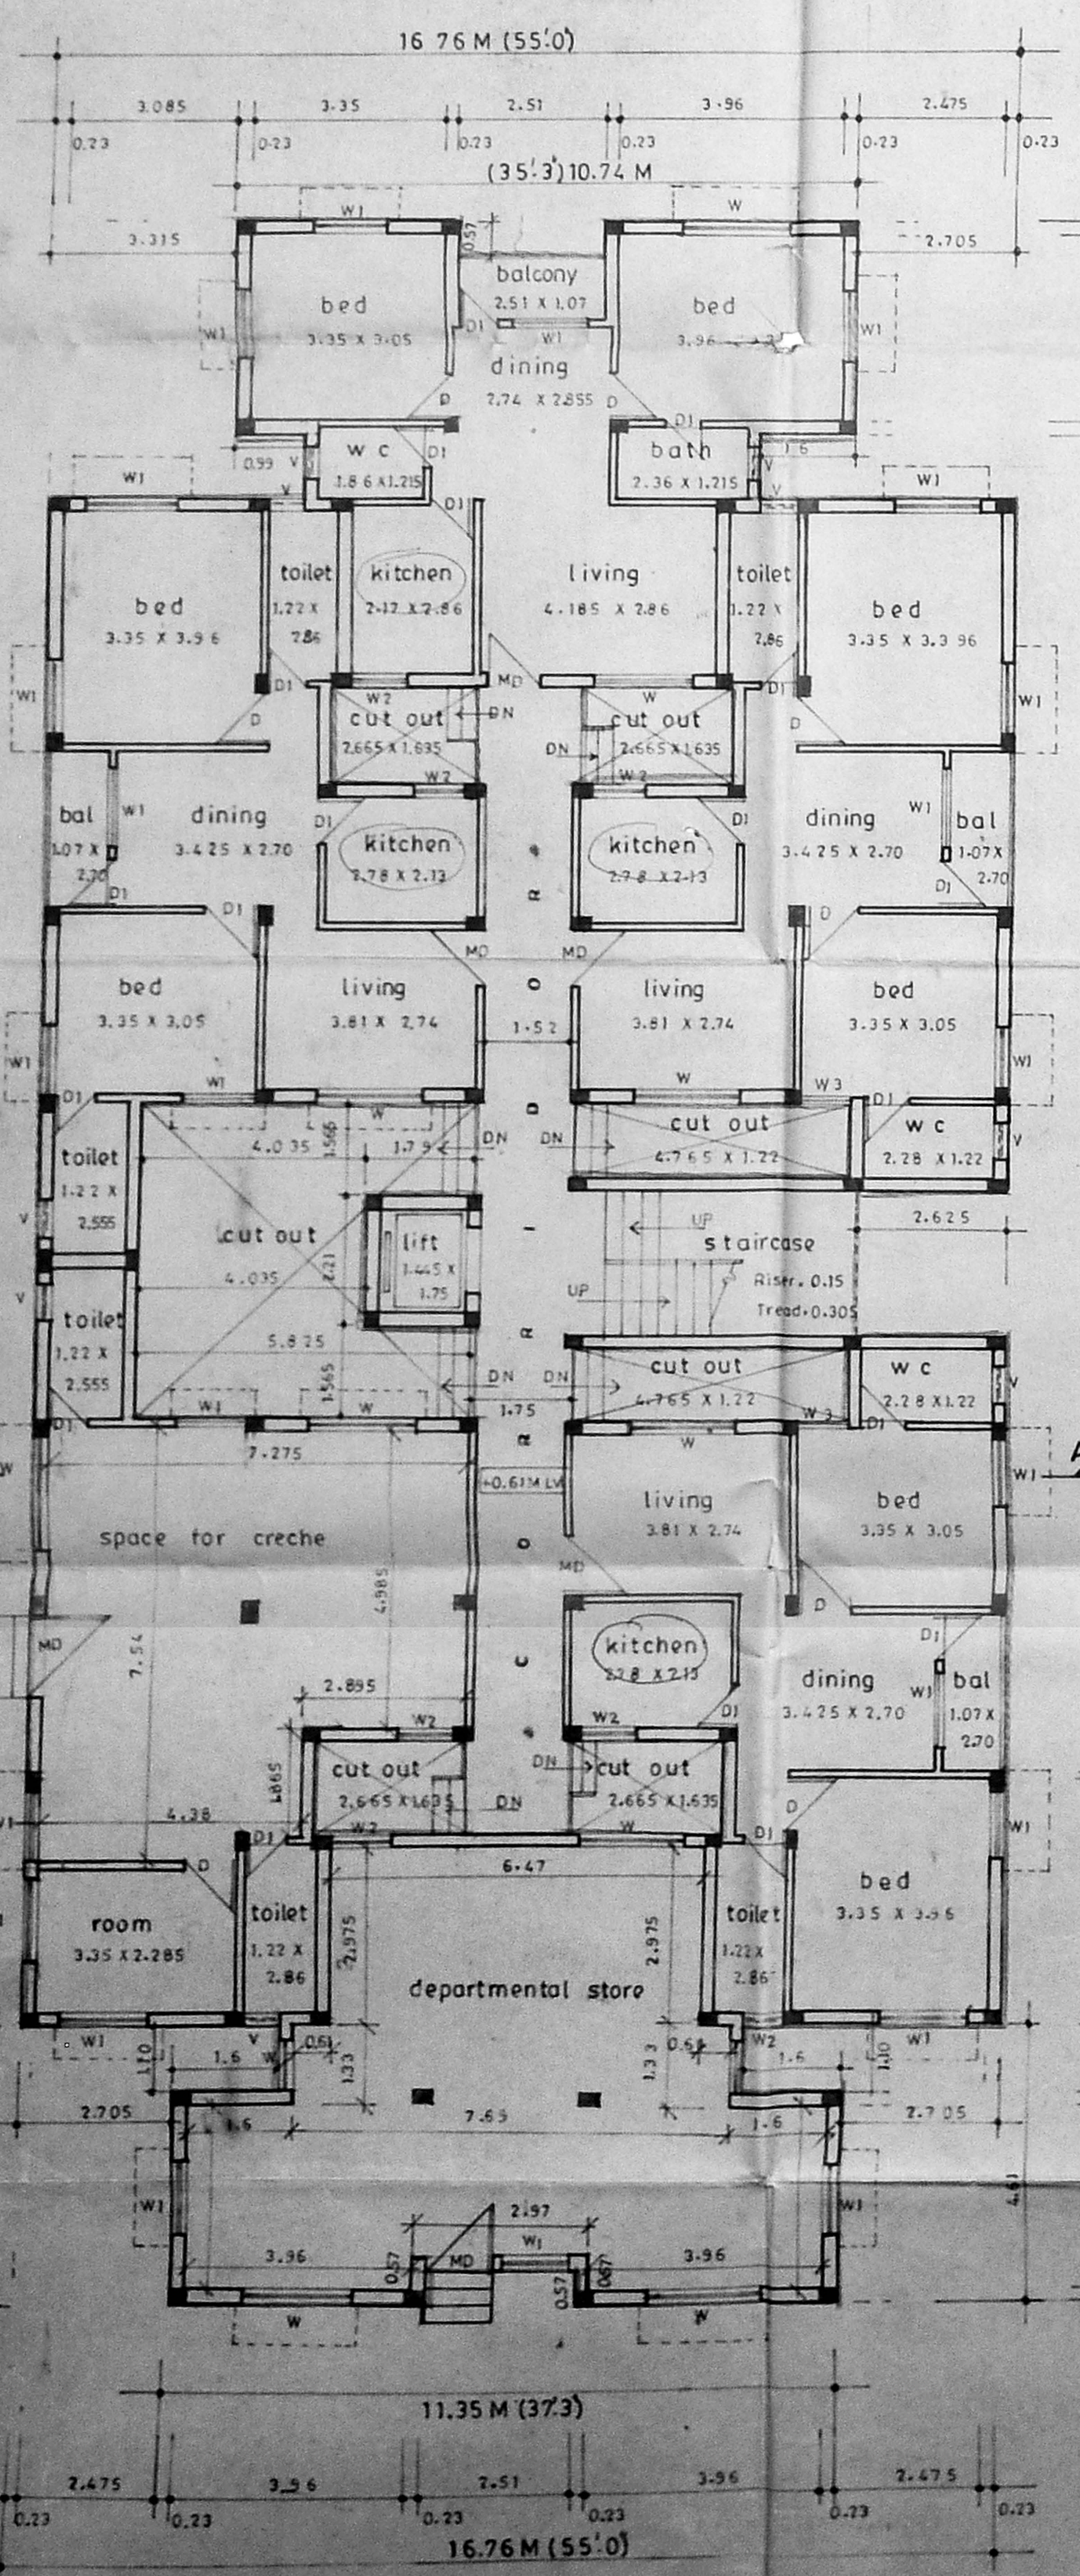


GROUND FLOOR PLAN

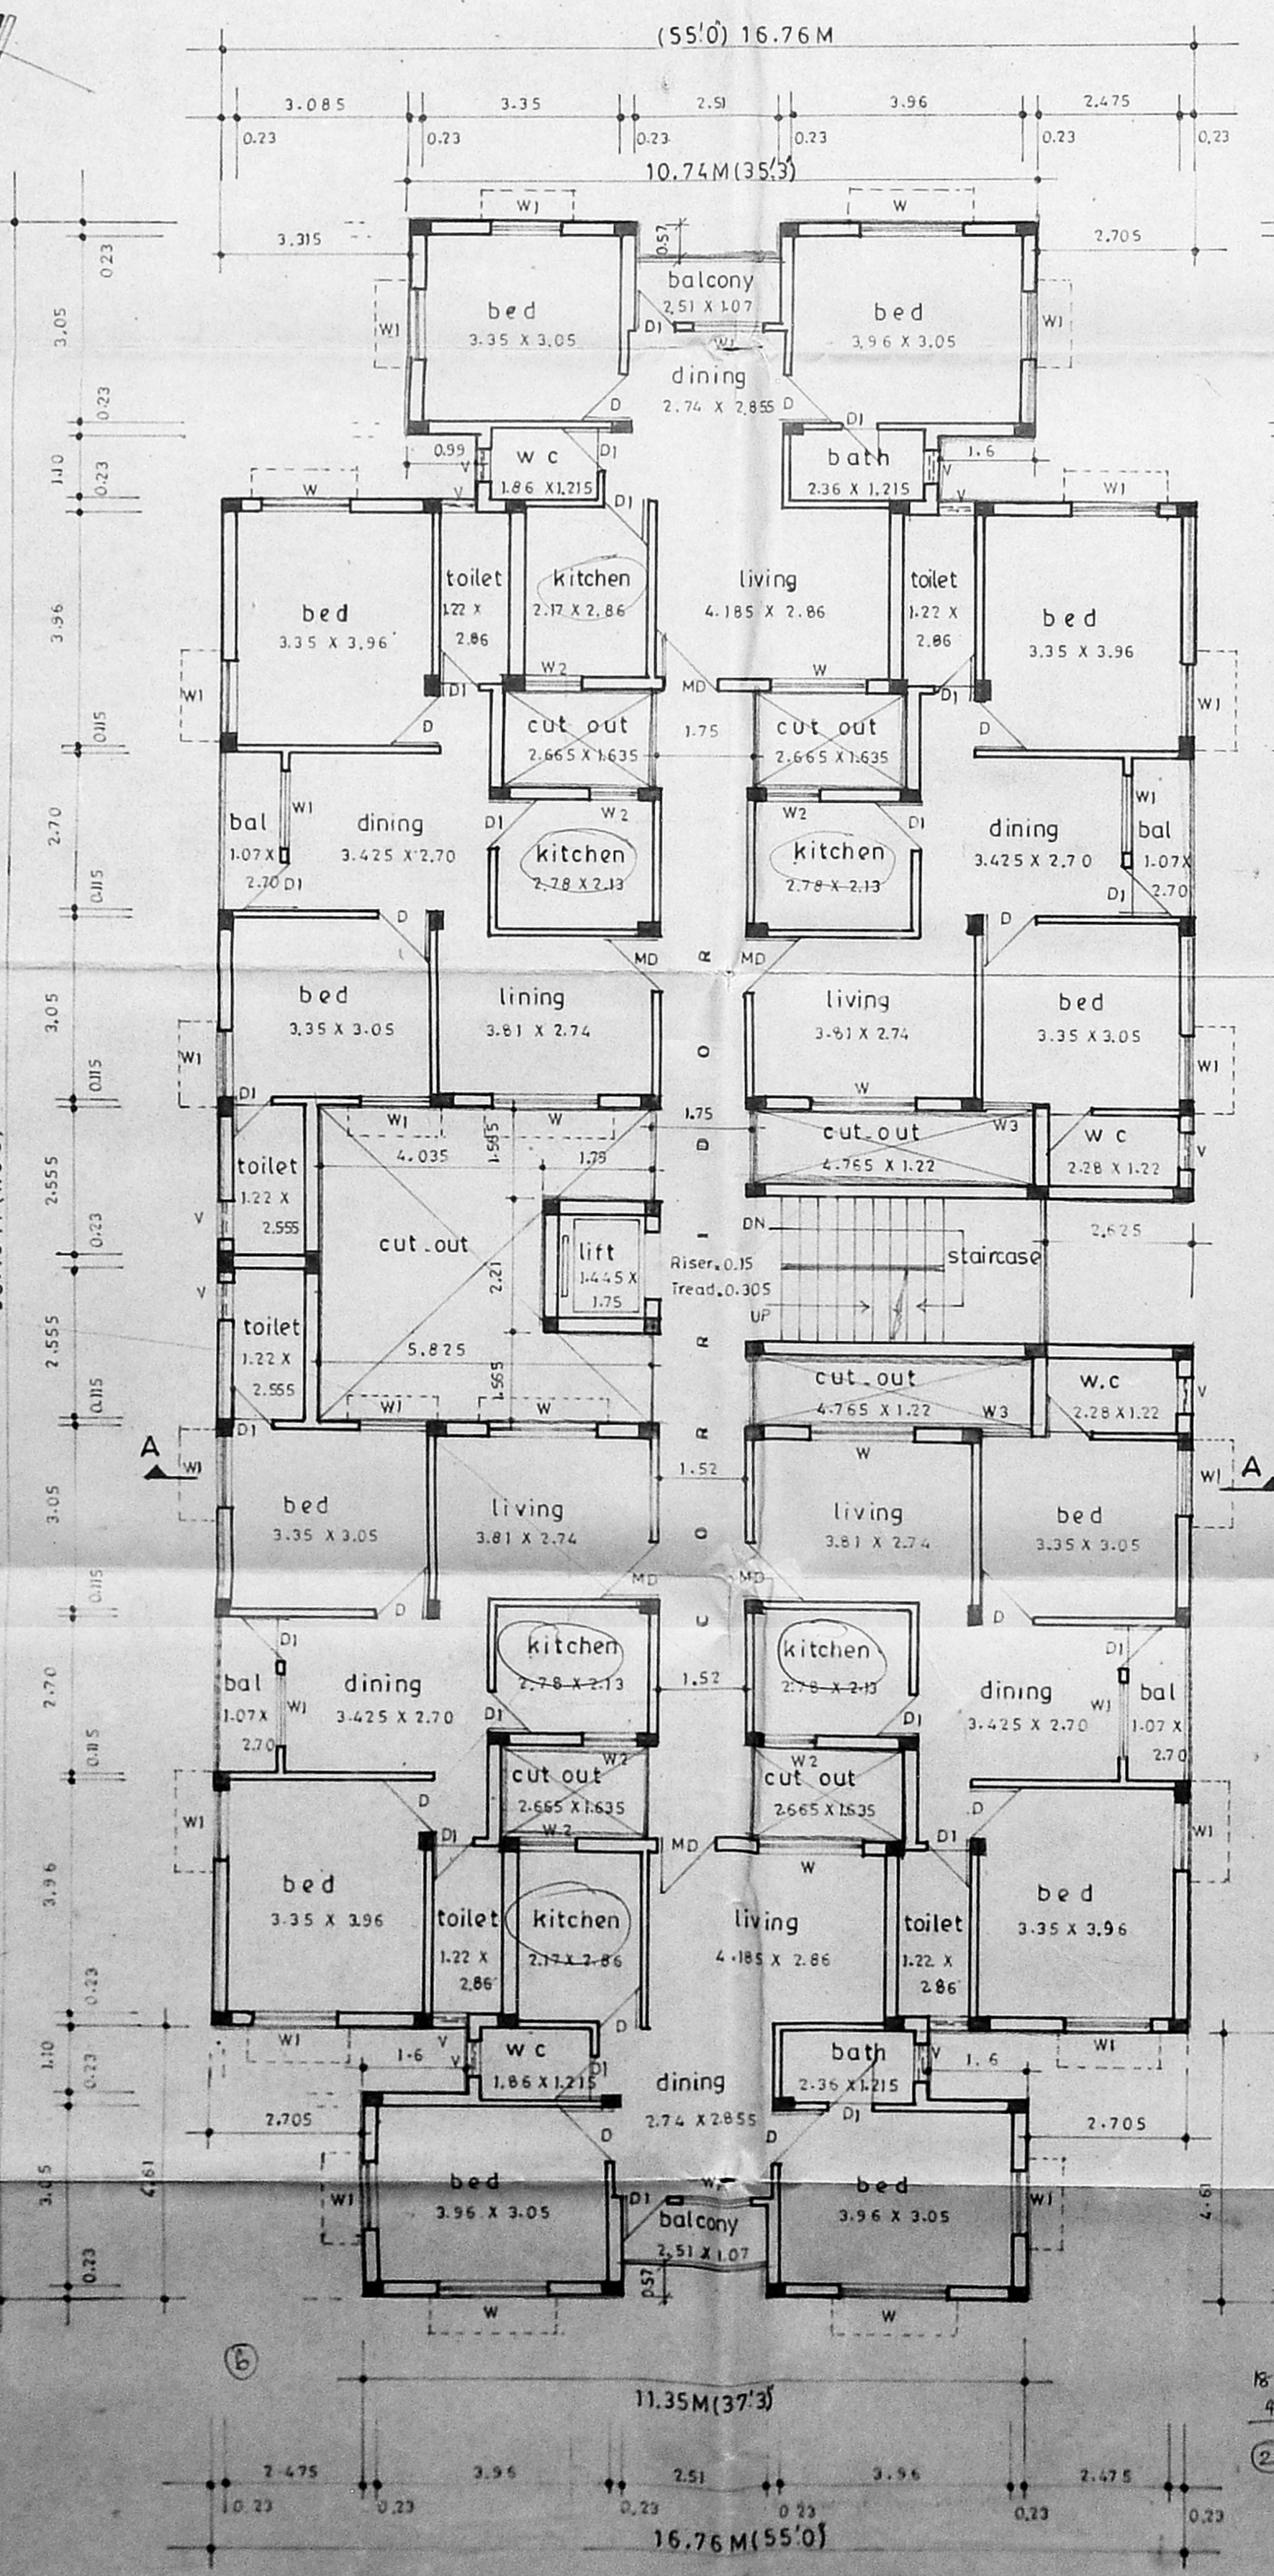

TYPICAL FLOOR PLAN (FIRST SECOND & THIRD)

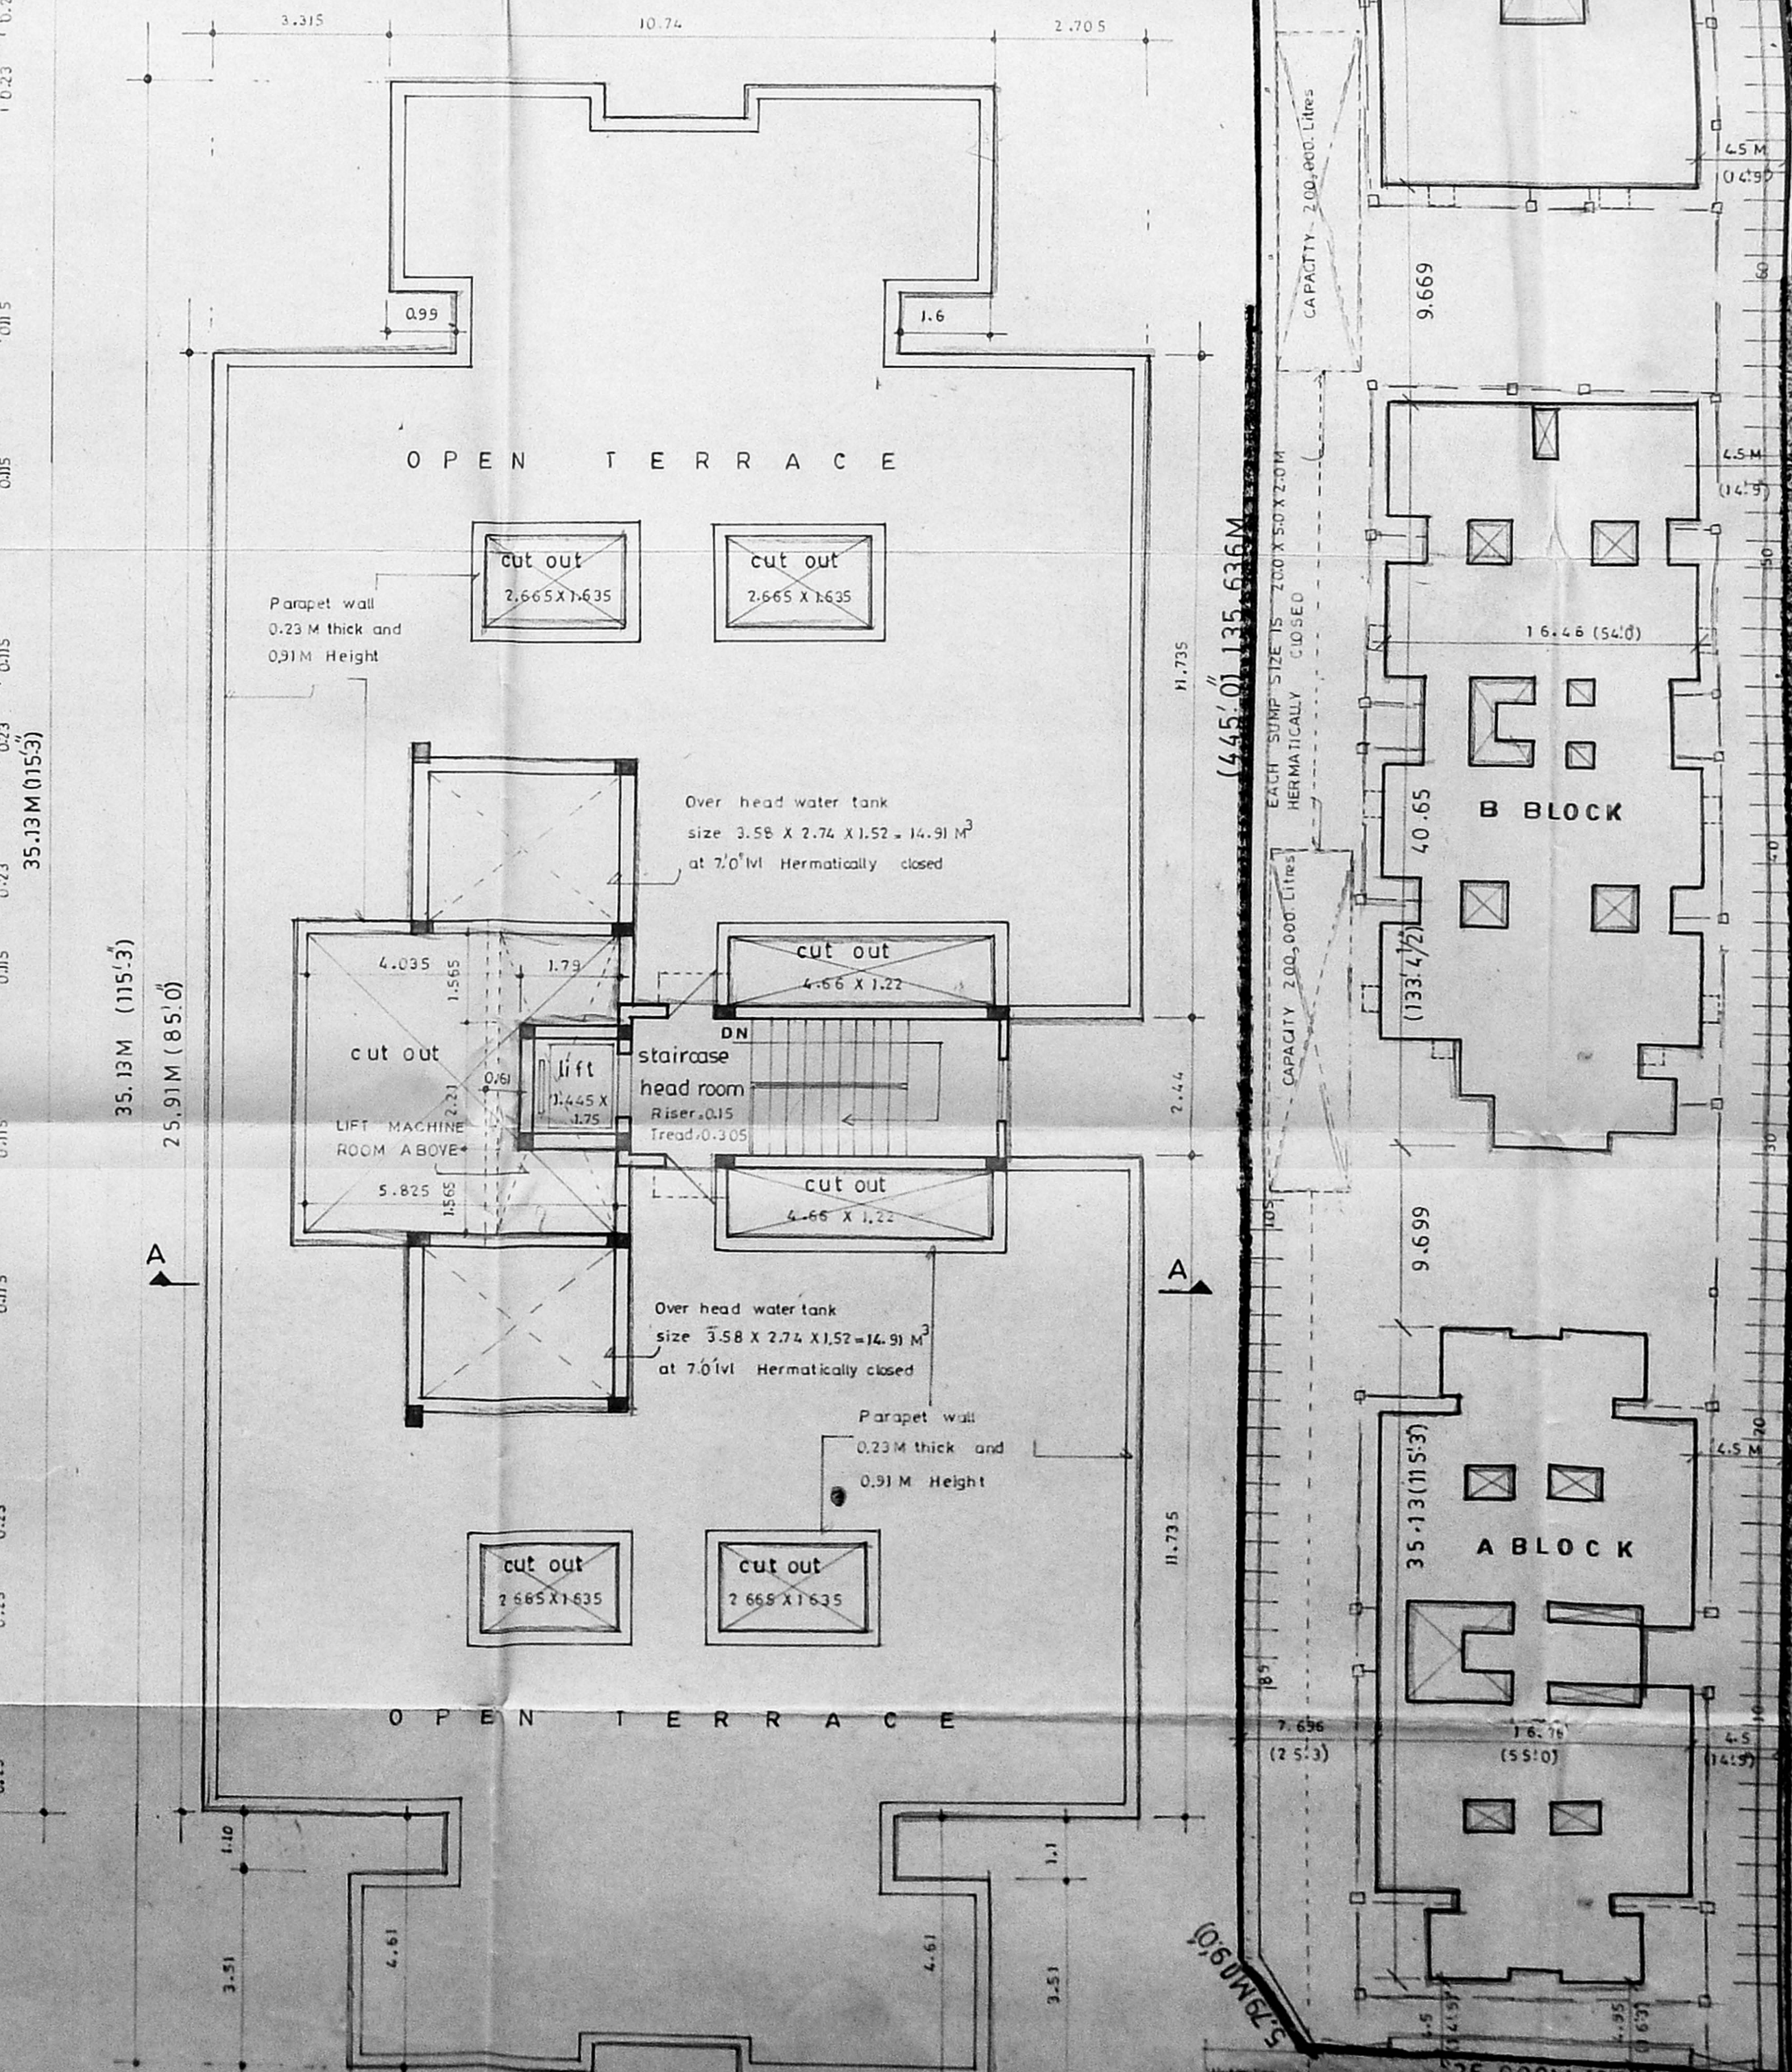

TERRACE FLOOR PLAN

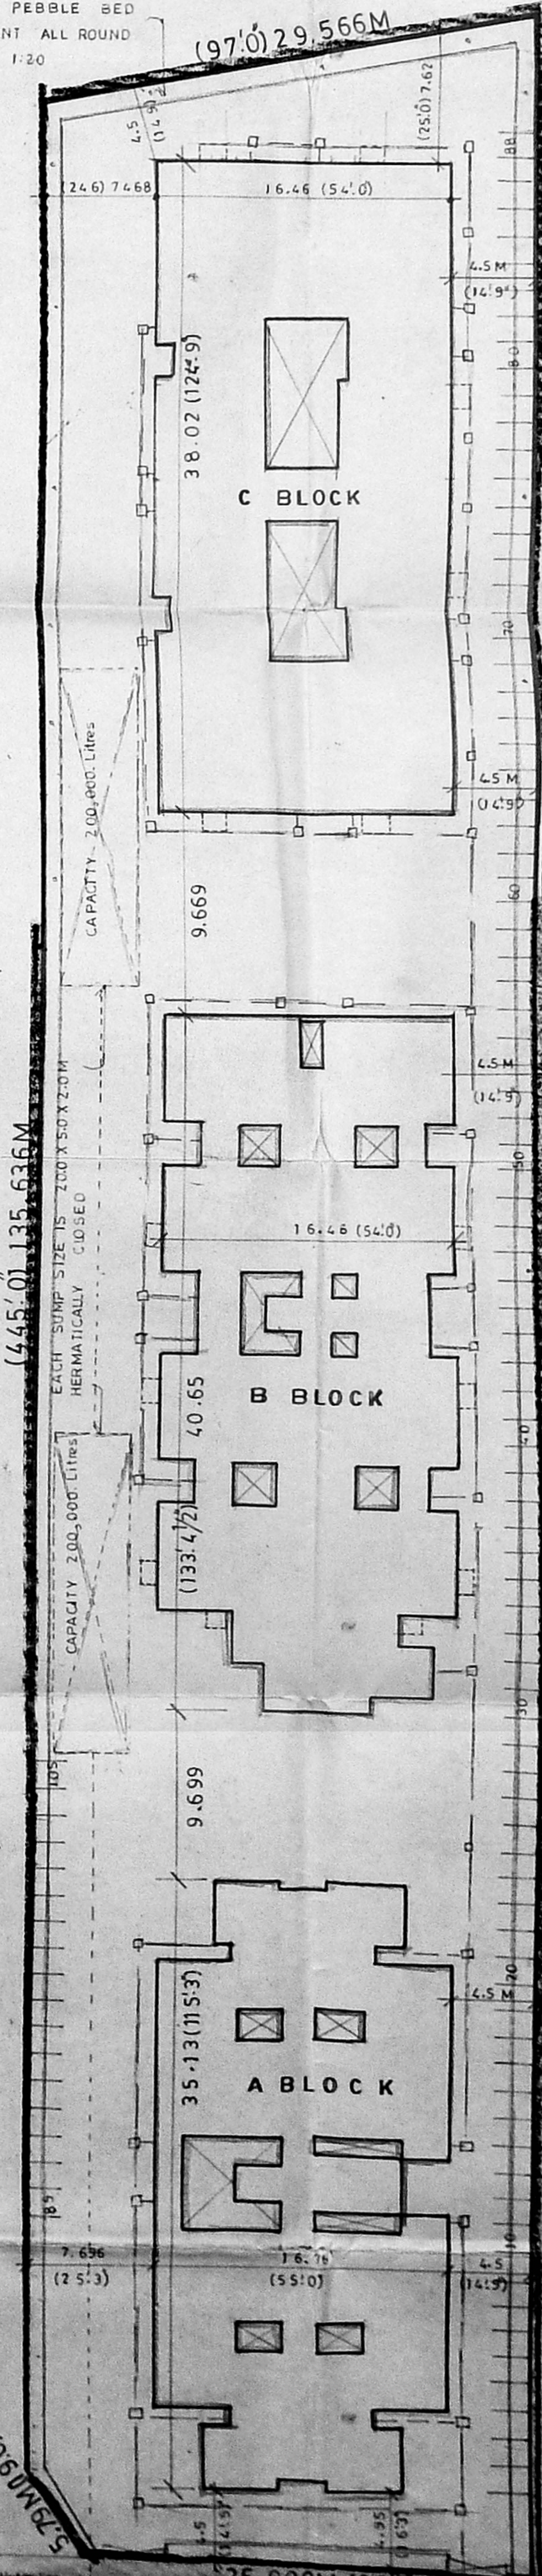

SITE PLAN

SCHEDULE JOINERY

MD	1.0 X 2.13	Main door
D	0.91 X 2.13	C.W. Door
D1	0.76 X 2.13	
W	1.83 X 1.37	C.W. Frame with glazed window
W1	1.37 X 1.37	do
W2	0.91 X 0.91	do
W3	0.83 X 1.37	do
W4	0.61 X 0.61	C.W. Frame with glazed
D2	1.37 X 2.13	C.W. Door Ventilator

AREA STATEMENT

AREA FOR A BLOCK

GROUND FLOOR AREA	464.235 M ²
FIRST FLOOR AREA	464.235 M ²
SECOND FLOOR AREA	464.235 M ²
THIRD FLOOR AREA	464.235 M ²
TOTAL AREA FOR A BLOCK	1856.94 M ²

AREA FOR B BLOCK

GROUND FLOOR AREA	535.41 M ²
FIRST FLOOR AREA	499.19 M ²
SECOND FLOOR AREA	499.19 M ²
THIRD FLOOR AREA	499.19 M ²
TOTAL AREA FOR B BLOCK	2032.98 M ²

AREA FOR C BLOCK

GROUND FLOOR AREA	551.95 M ²
FIRST FLOOR AREA	561.07 M ²
SECOND FLOOR AREA	561.07 M ²
THIRD FLOOR AREA	561.07 M ²
TOTAL AREA FOR C BLOCK	2235.15 M ²

PLOT AREA	4098.51 M ²
TOTAL BUILT UP	6125.08 M ²
ALLOWABLE FSI	6147.765 M ²
PROVIDED FSI	1.49 times
PLOT COVERAGE	38.08%

AREA NOT INCLUDED IN F.S.I

FOR A BLOCK

STAIRCASE HEAD ROOM	23.52 M ²
LIFT MACHINE ROOM	13.92 M ²
WATER TANK	25.86 M ²

FOR B BLOCK

STAIRCASE HEAD ROOM	25.39 M ²
LIFT MACHINE ROOM	13.09 M ²
WATER TANK	14.37 M ²

FOR C BLOCK

STAIRCASE HEAD ROOM	22.88 M ²
LIFT MACHINE ROOM	13.41 M ²
WATER TANK	33.18 M ²

TOTAL NUMBER OF FLATS


A BLOCK IN GROUND FLOOR ONLY	4 FLATS
A BLOCK 6 FLATS PER FLOOR 3 X 6	- 18 FLATS
B BLOCK 9 FLATS AT G.F.L.	- 9
B BLOCK 8 FLATS AT F.S. & T.F.L.	- 24
C BLOCK 12 FLATS PER FLOOR 4 X 12	- 48 FLATS
TOTAL NO.	- 103 FLATS

NO. OF SCOOTER PARKING 105.


REVAISED PLAN BASED ON SANCTION
PLAN LR NO 132/23465/89,
DATED. 15.5.90. PPA NO 228/90. DATED
6.6.90 RENEWED ON 11.1.94. PPA NO 17036/11A TOC 94
FOR THE PROPOSED
RESIDENTIAL APARTMENTS, AT
PLOT NO 52A, BERRACAN ROAD,
SECRETARIATE COLONY, KELLYS,
PURASAWAKAM, MADRAS-10.
RS NO. 2933 BLOCK NO.48 PURASAWAKAM
DIVISION PURASAWAKAM-PERAMBUR TALUK
OWNER
ARCHITECT

A.G. SRINIVASAN
ARCHITECT
REGISTERED SURVEYOR CLASS I NO. 65
11, EAST ROAD, WEST C.L.T. MAGRAJ
MADRAS-10.


NOTE
All toilets bath and wc are +0.23M lvl in ground floor
Formed ground level is +0.00M LVL

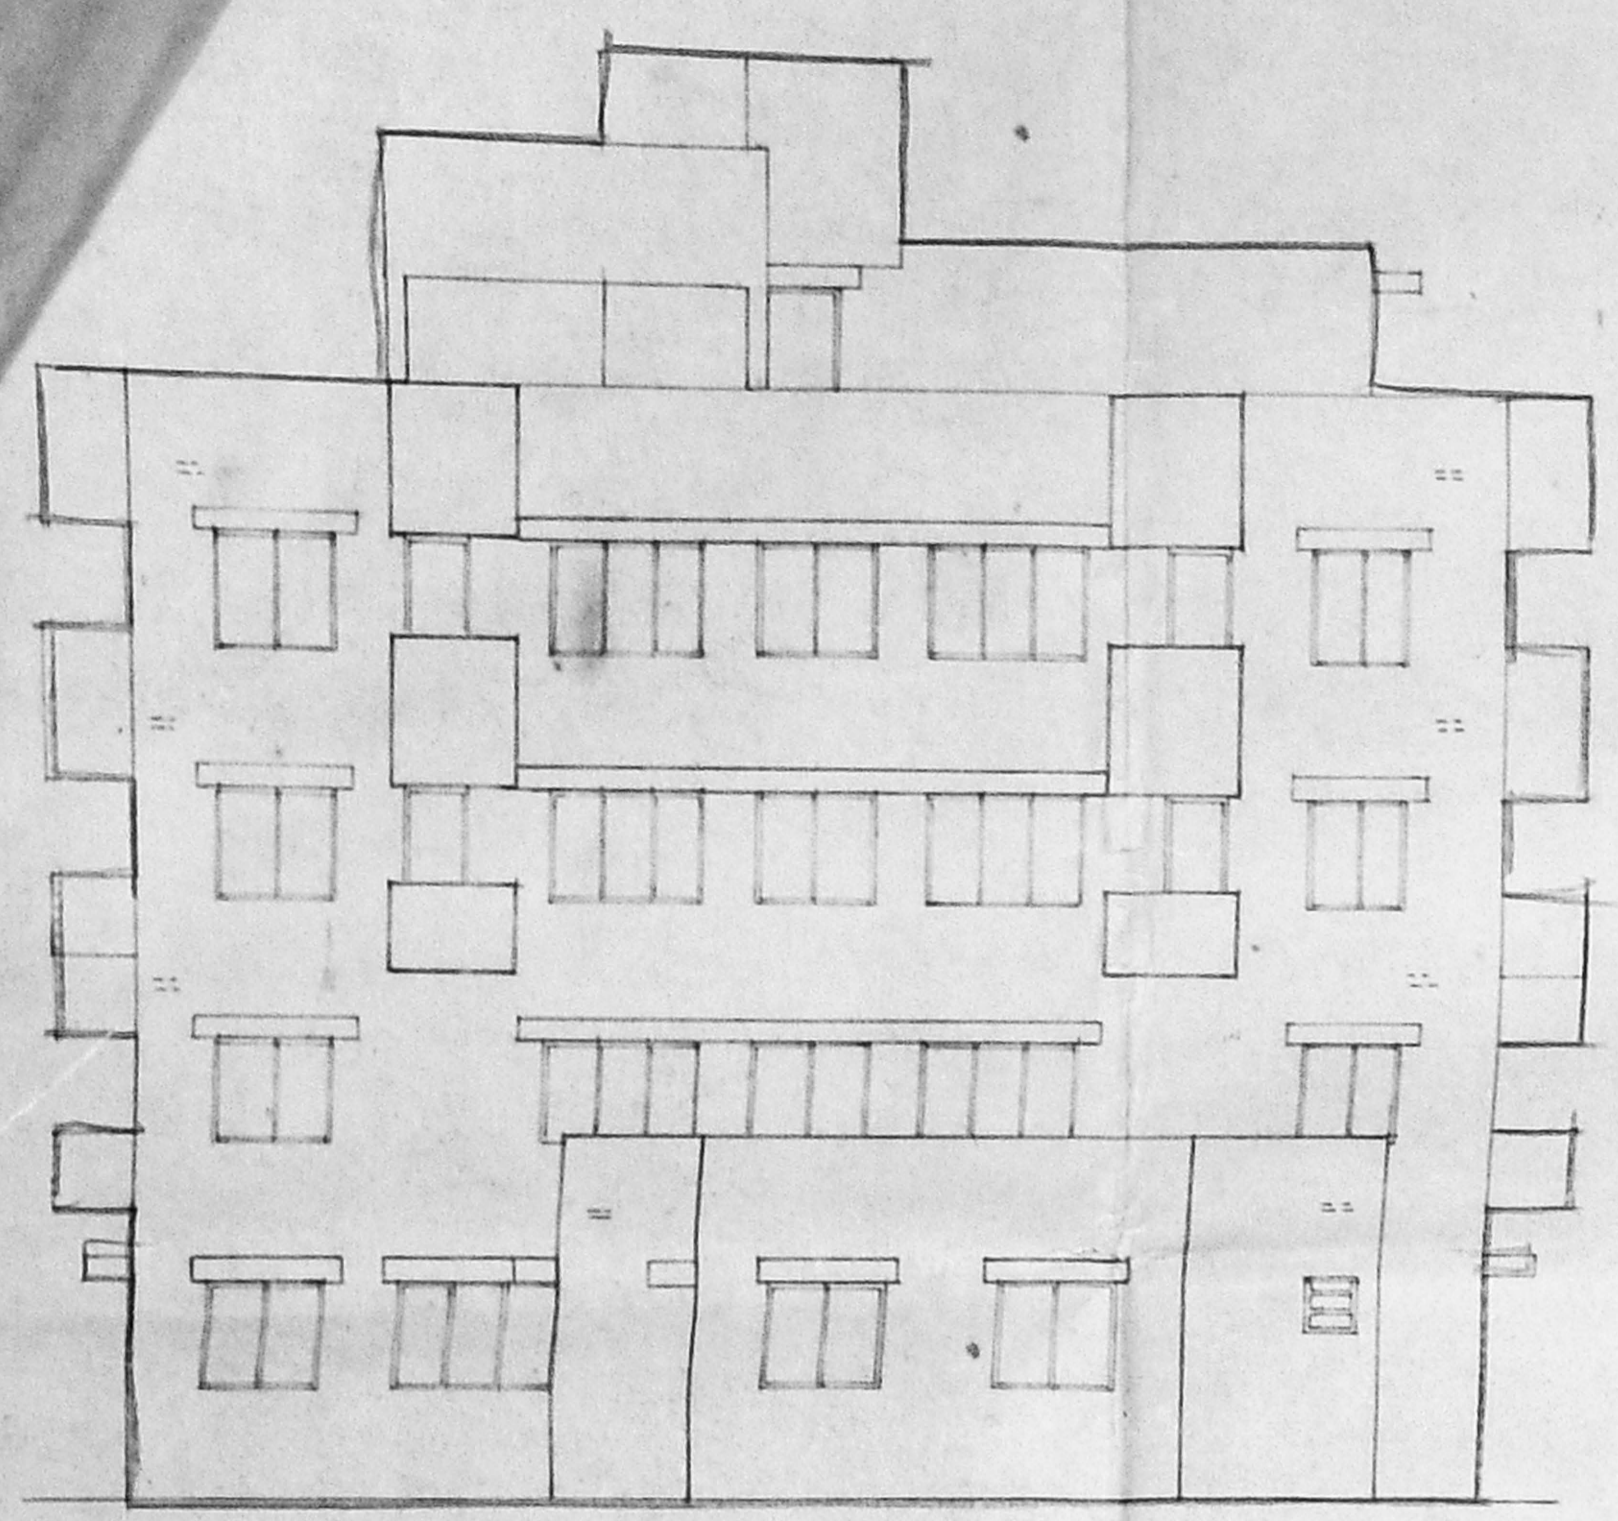

FRONT ELEVATION

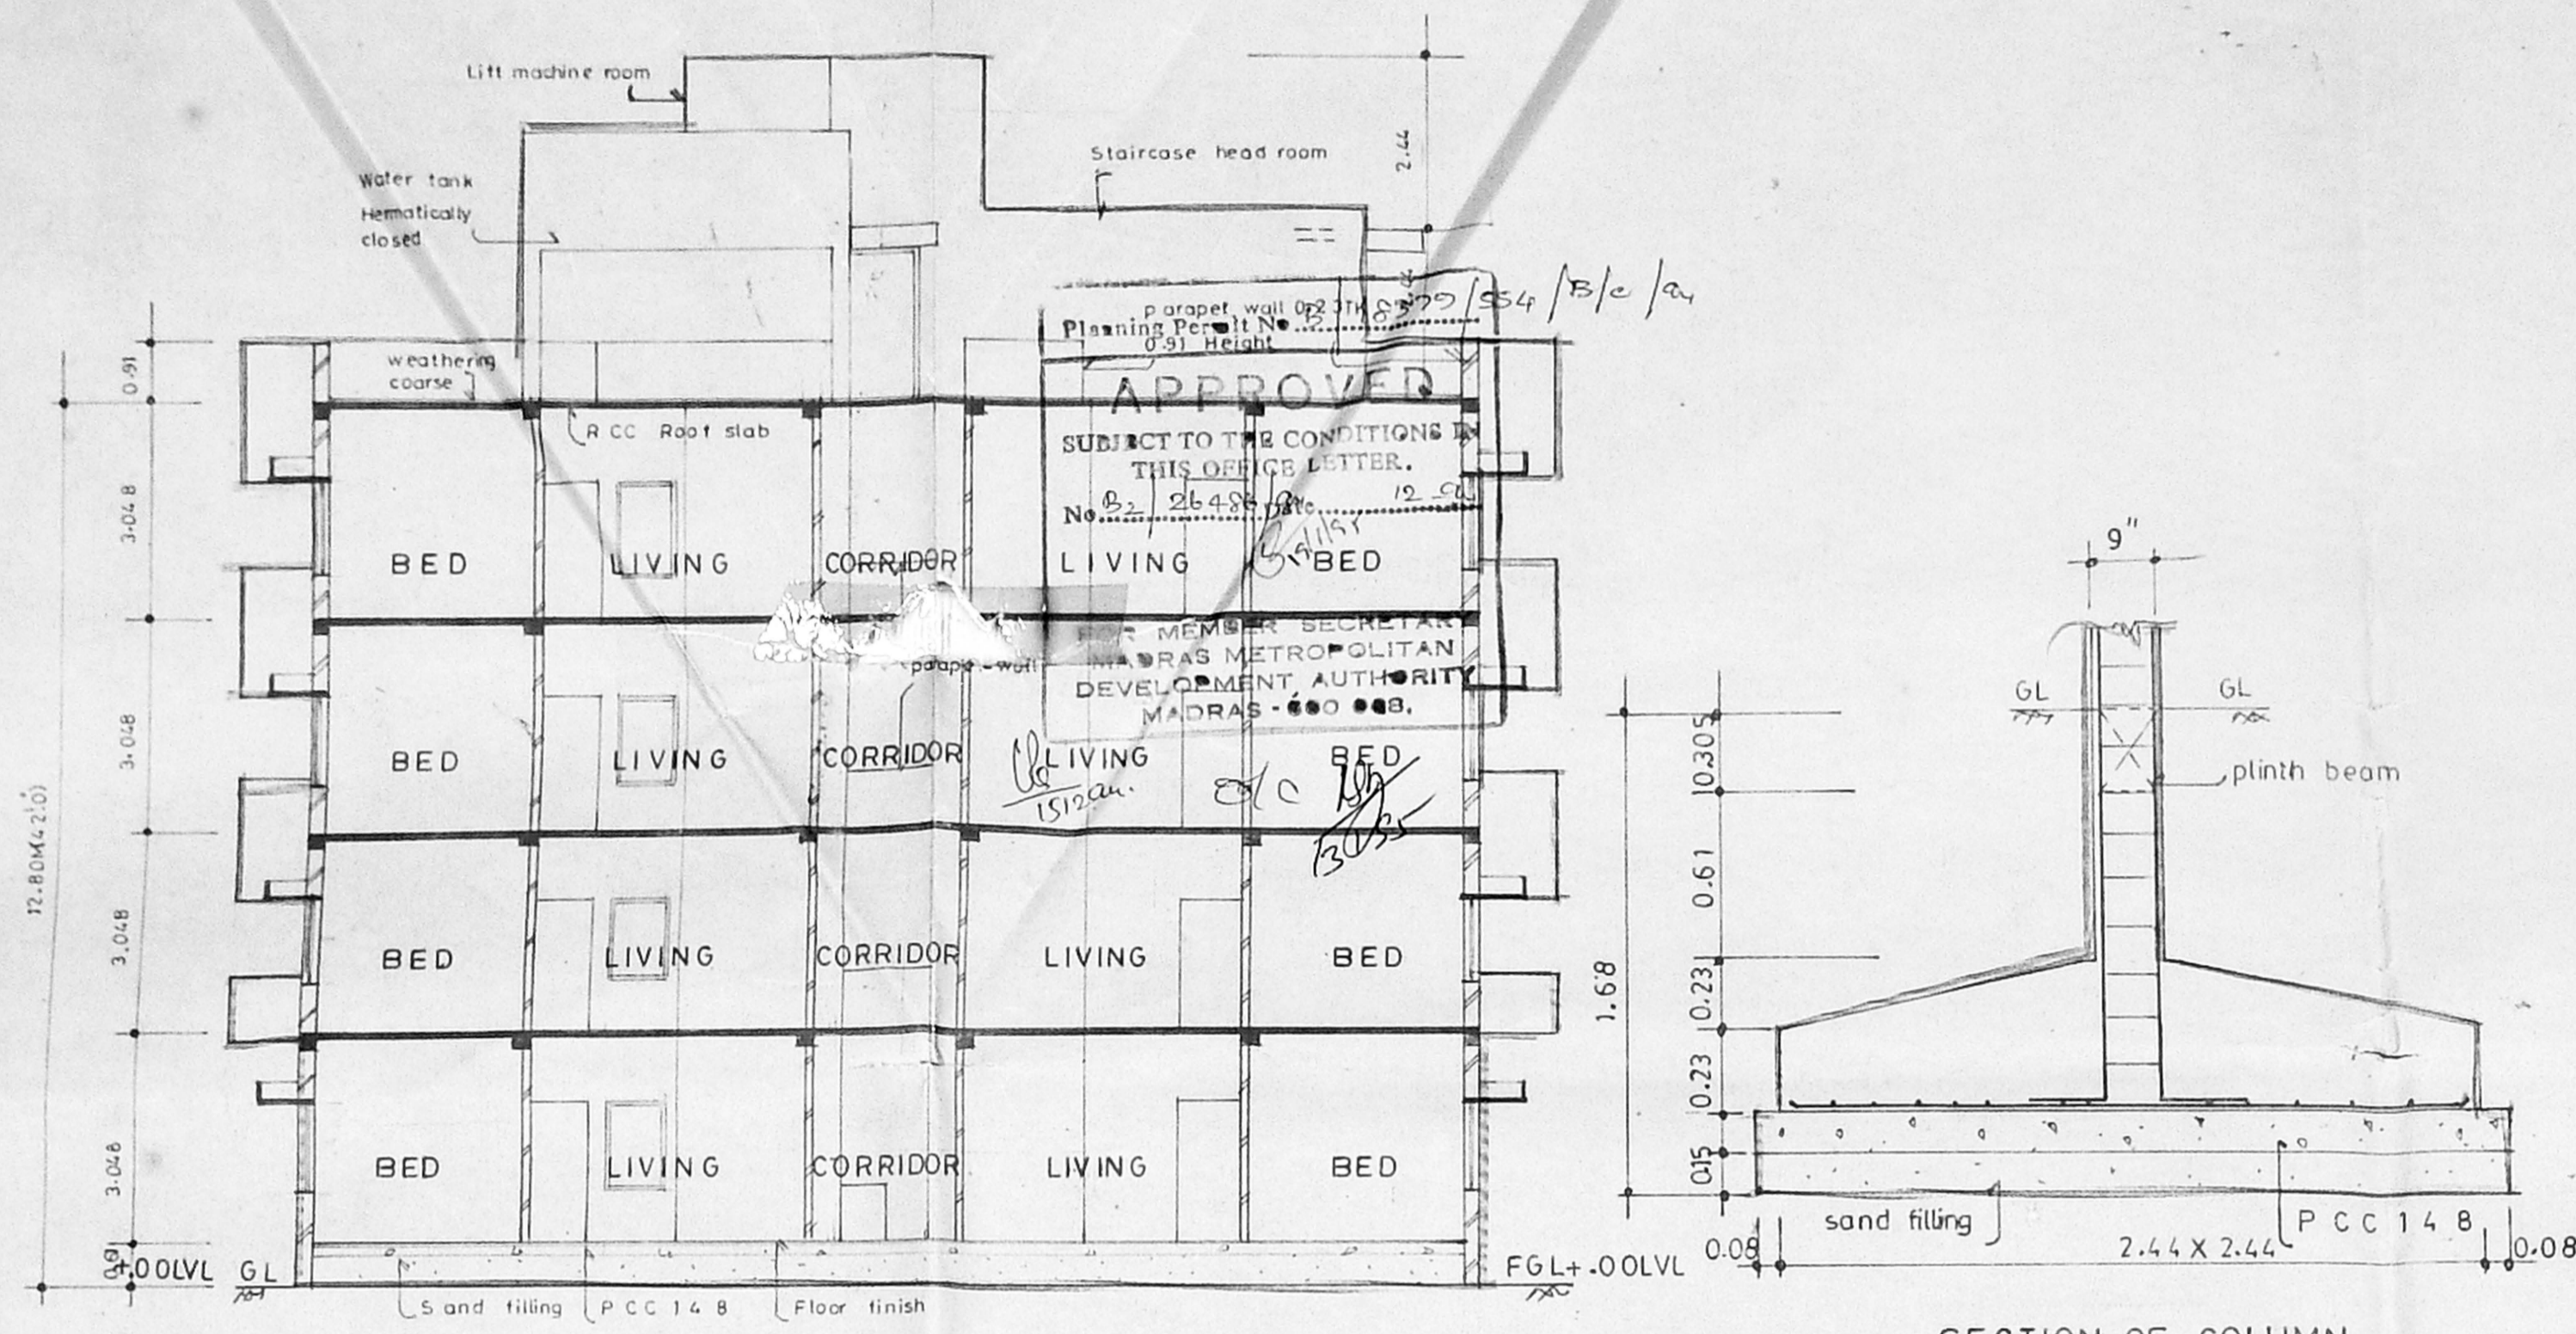


SECTION 'AA'

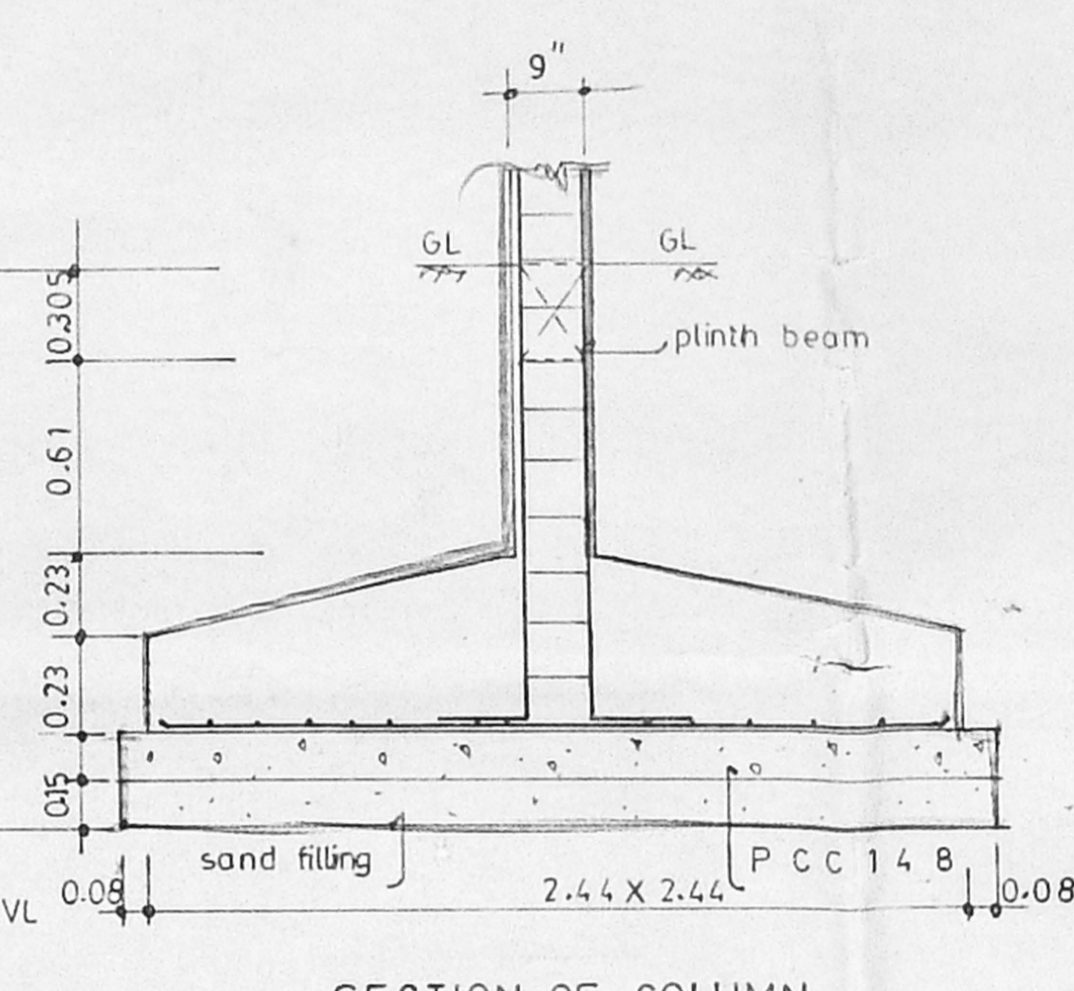

SECTION OF COLUMN

REVISED PLAN BASED ON SANCTION PLAN		AREA STATEMENT	
LR No 132/23465/89 DATED 15.5.90		GROUND FLOOR AREA 535.41 M ²	
PPA No 228/90 DATED 6.6.90 RENEWED		FIRST FLOOR AREA 499.19 M ²	
ON 11.1.94, PP No 17036/11A to C 94, FOR		SECOND FLOOR AREA 499.19 M ²	
THE PROPOSED RESIDENTIAL APARTMENTS,		THIRD FLOOR AREA 499.19 M ²	
AT PLOT No 52A, BERRACAH ROAD,		TOTAL AREA 2032.98 M ²	
SECRETARIATE COLONY, KELLYS, PURASAWAKAM, MADRAS-10, R.S No 2933/BLOCK No 48, PURASAWAKAM DIVISION, PURASAWAKAM,		MMDA B/LPP No 187/201/94	
PERAMPUR TALUK.		SCALE: 1:100 DATE: 29.4.94	
BLOCK-B		DRN BY: MAJITHA CHD BY: A.G.S	
SHEET NO. 2		OWNER SIGNATURE: [Signature]	
All dimensions are in metre		ARCHITECT: [Signature]	
COLOUR INDEX		ARCHITECT: A. BRINDASAN.	
PROPOSED	SEWER LINE	REGISTERED SURVEYOR CLASS I No 65	
ROAD	WATER LINE	11, EAST ROAD, WEST C. I. T.	
BOUNDARY		CHENNAI - 600 008	
SCHEDULE OF JOINERIES ARE AS PER A BLOCK Sheet no.1			

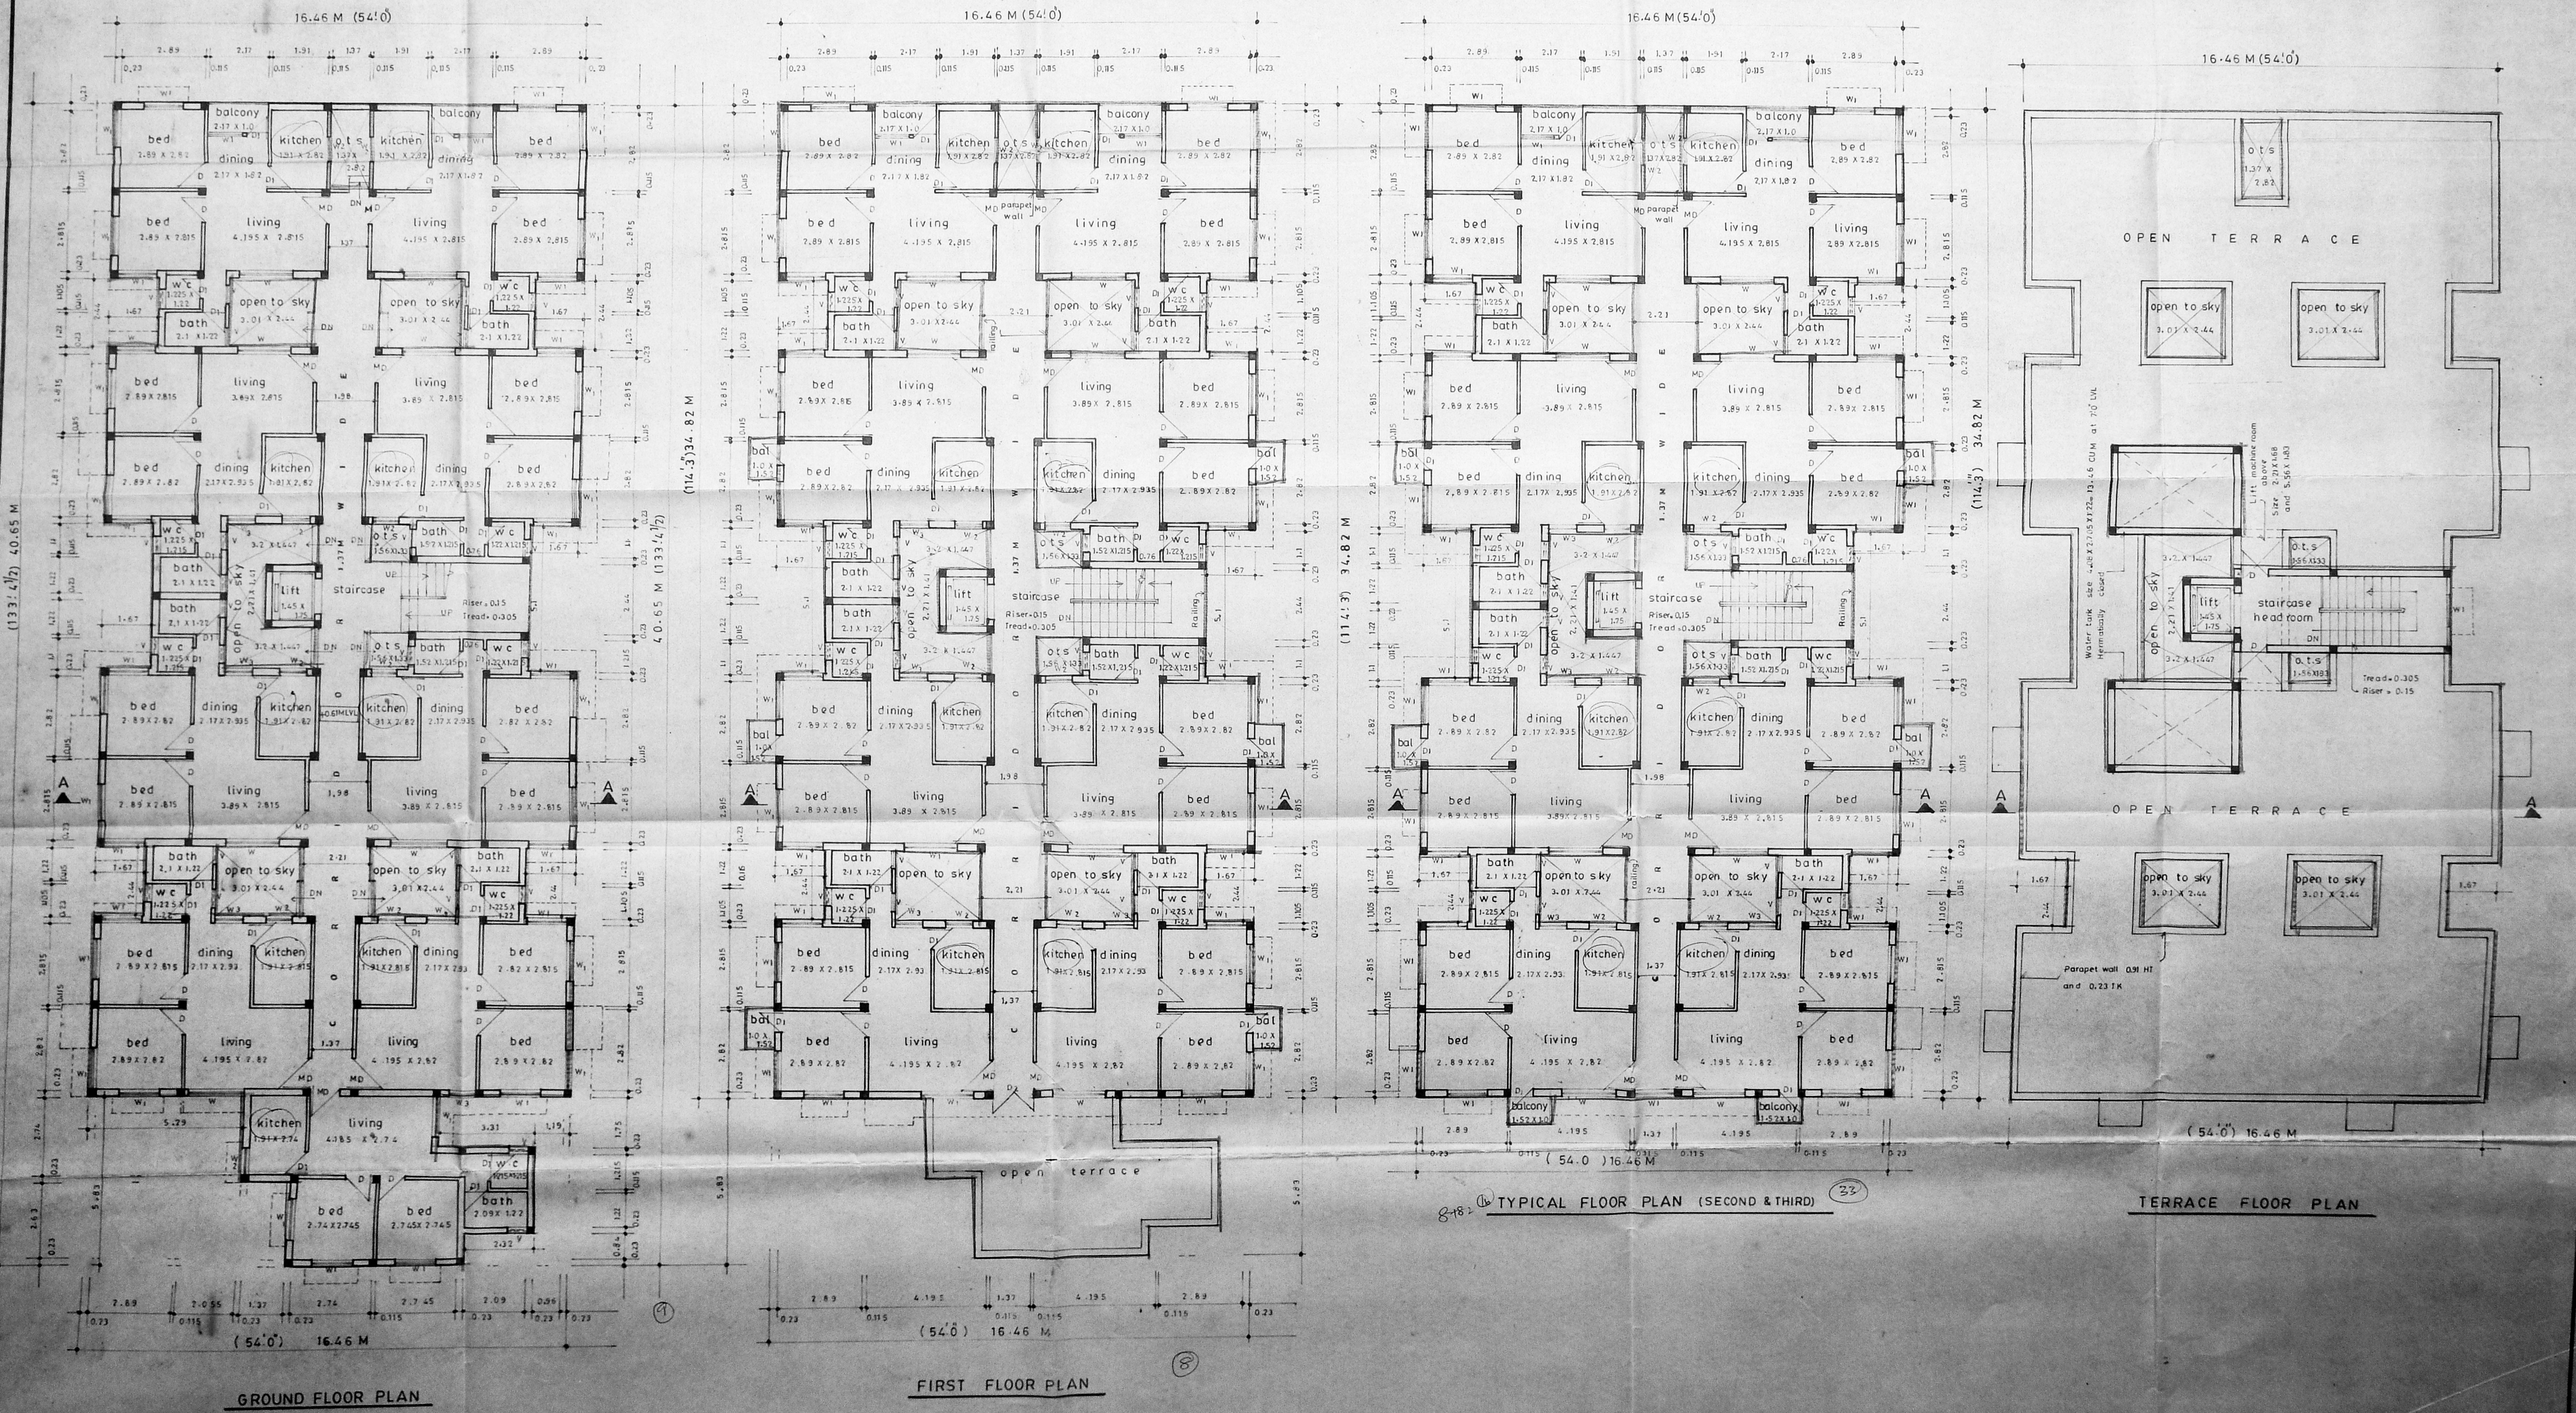


GROUND FLOOR PLAN

FIRST FLOOR PLAN


TERRACE FLOOR PLAN

TYPICAL FLOOR PLAN (SECOND & THIRD)


Note: All toilet, bath & wc in ground floor +0.23m lvl. (Our formed GL is +0.0m lvl.)

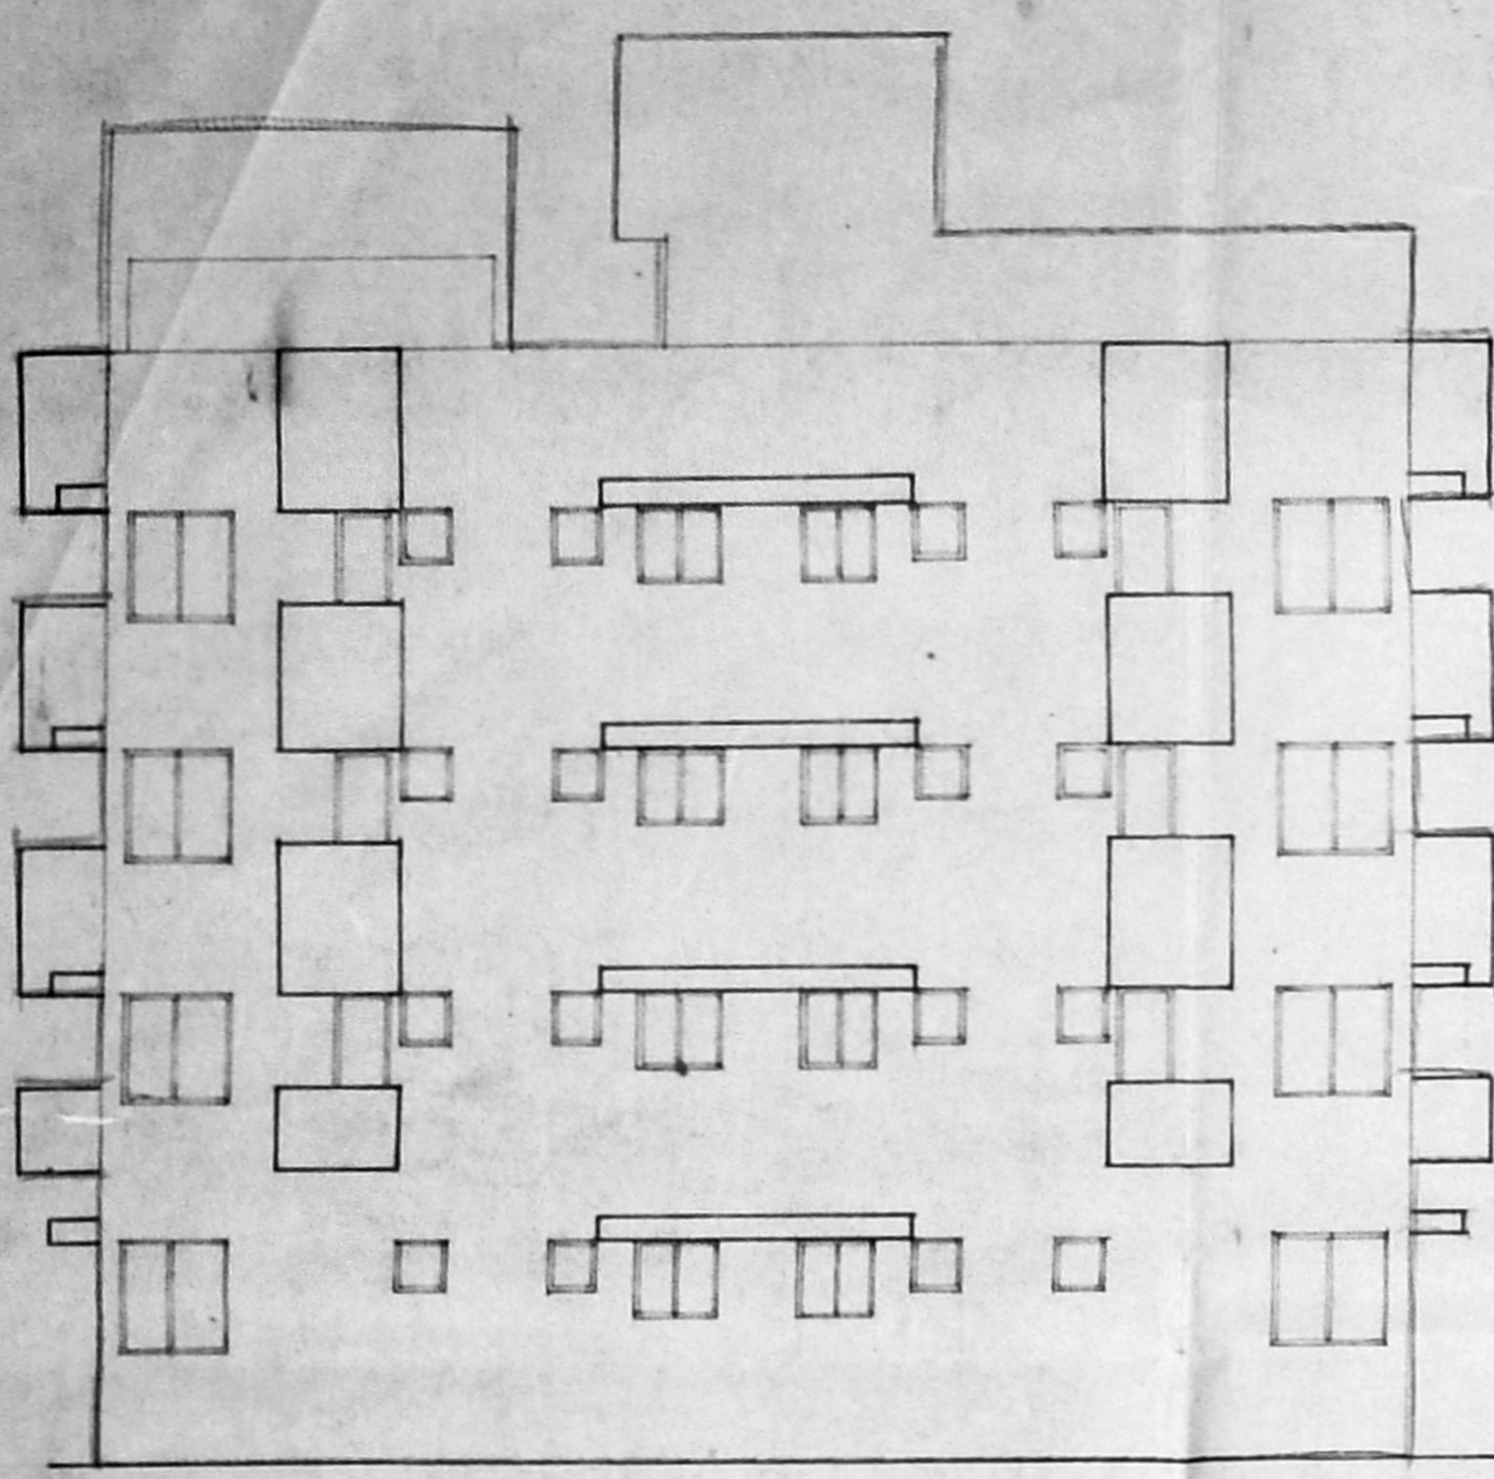

FRONT ELEVATION

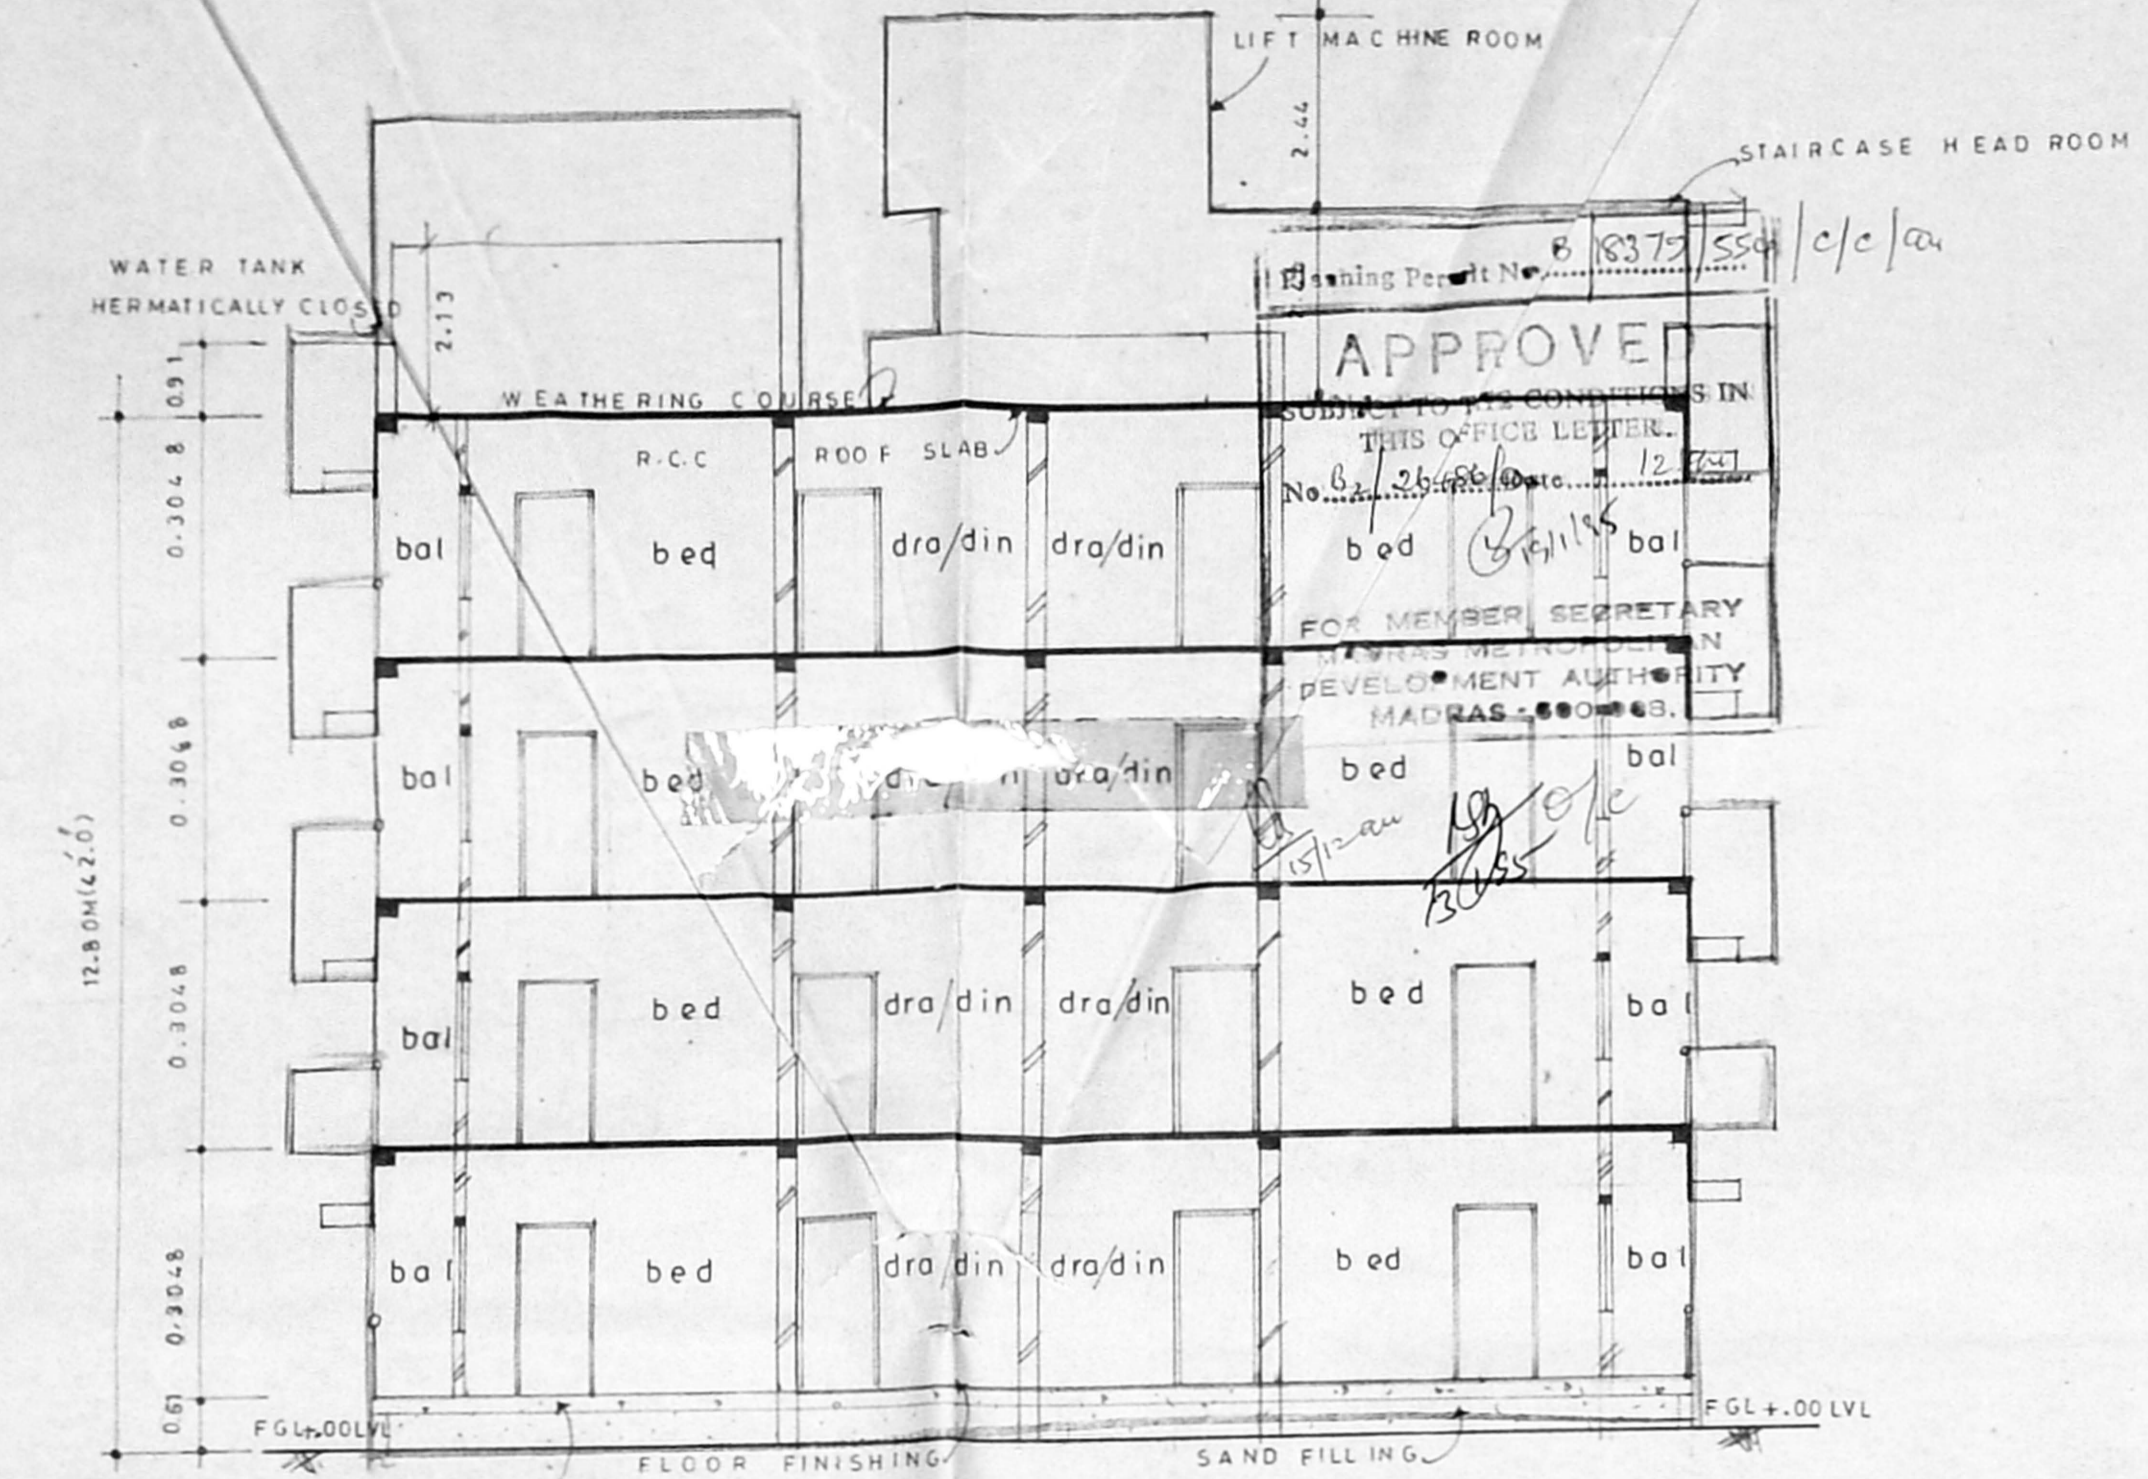


SECTION AA'

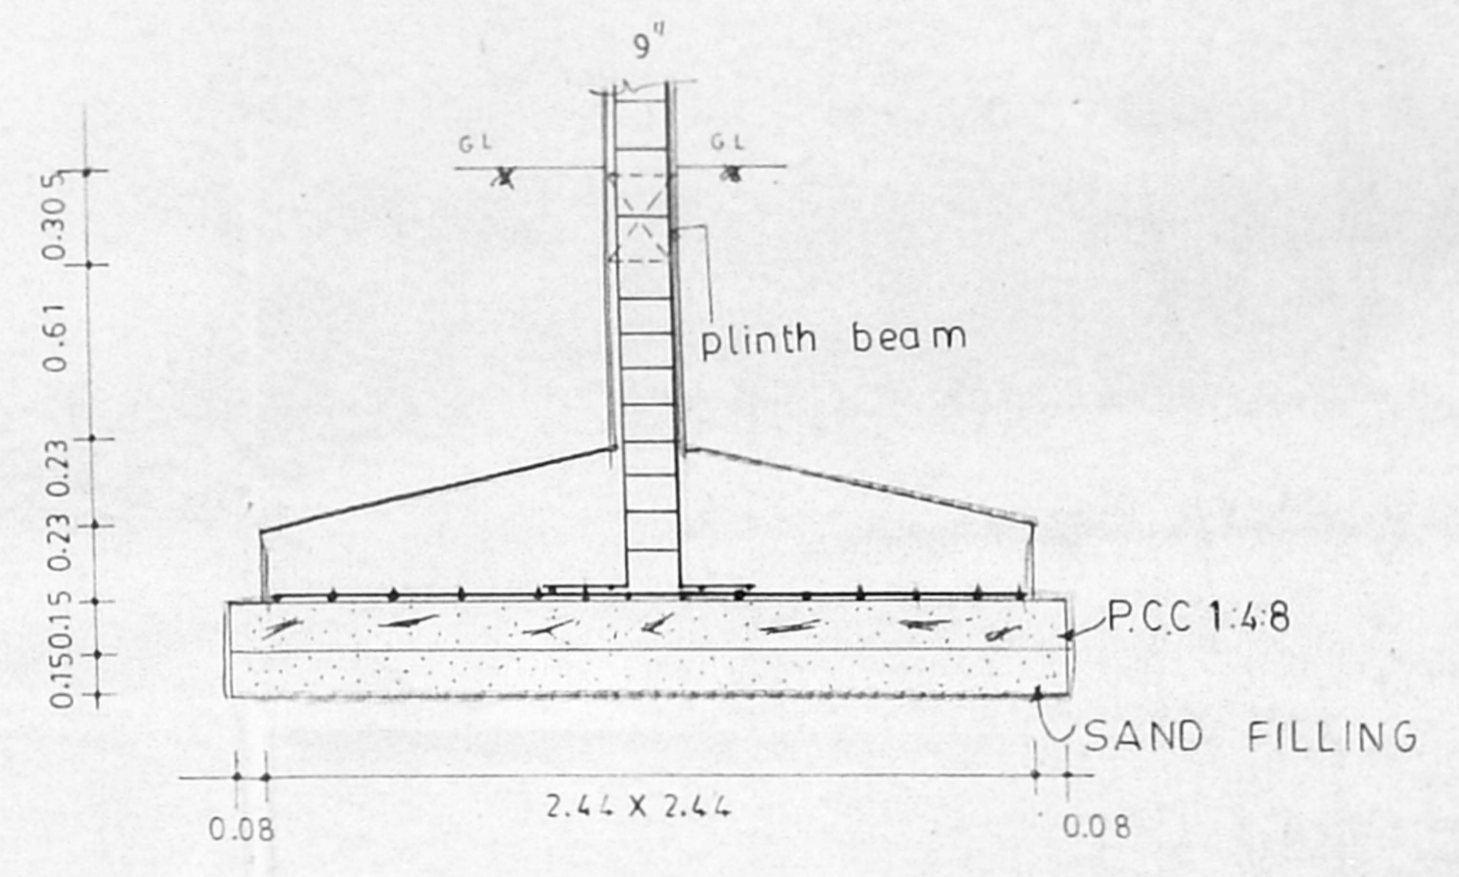


SEC. OF COLUMN DETAILS


MMDA B/PP NO. 7
 D. 2316
 13.P

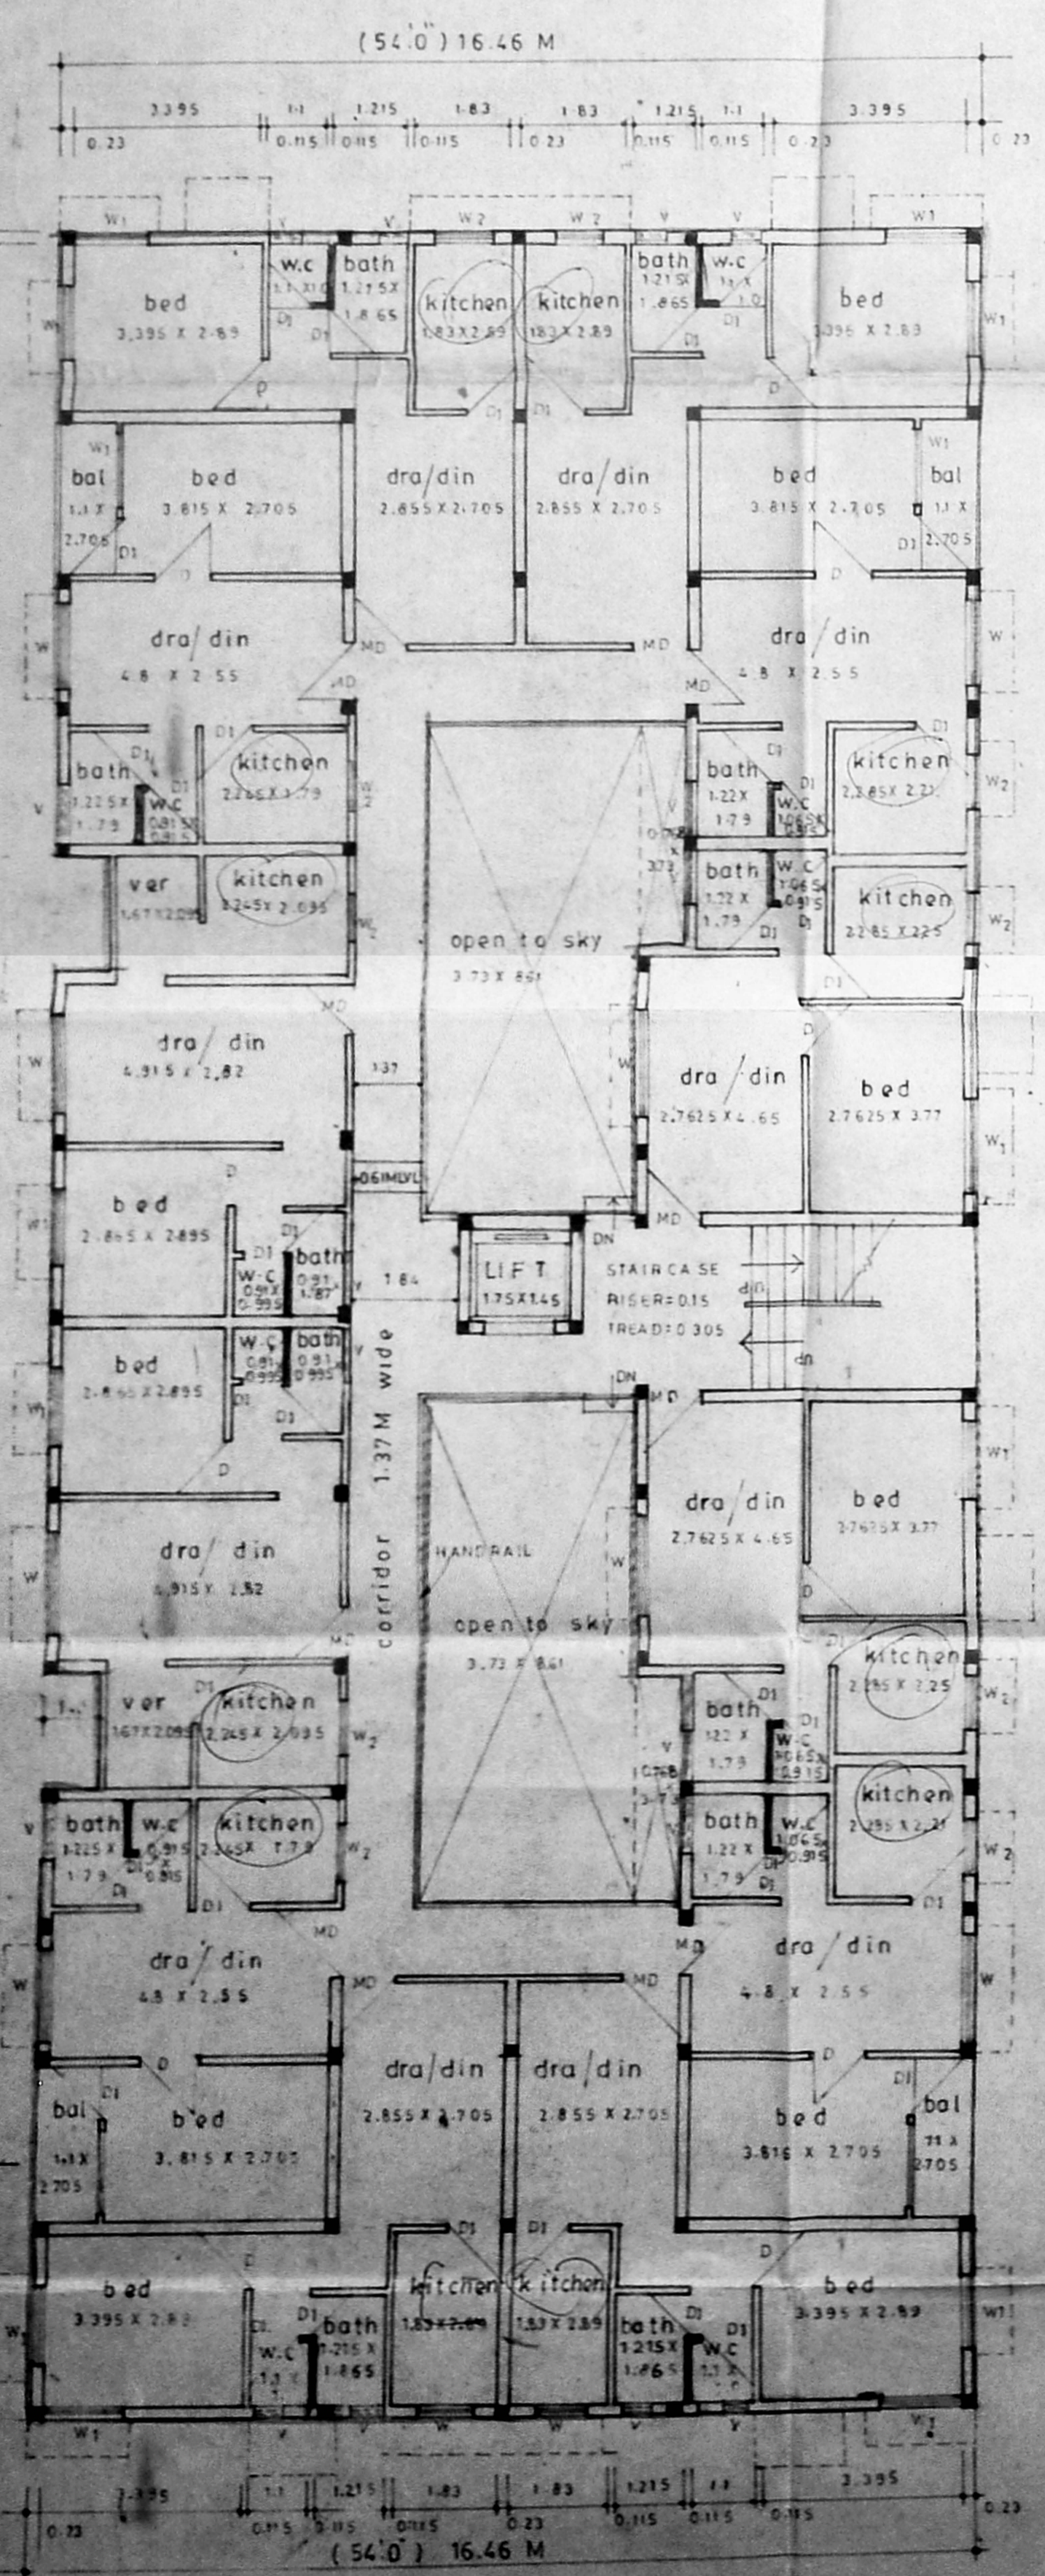

GROUND FLOOR PLAN

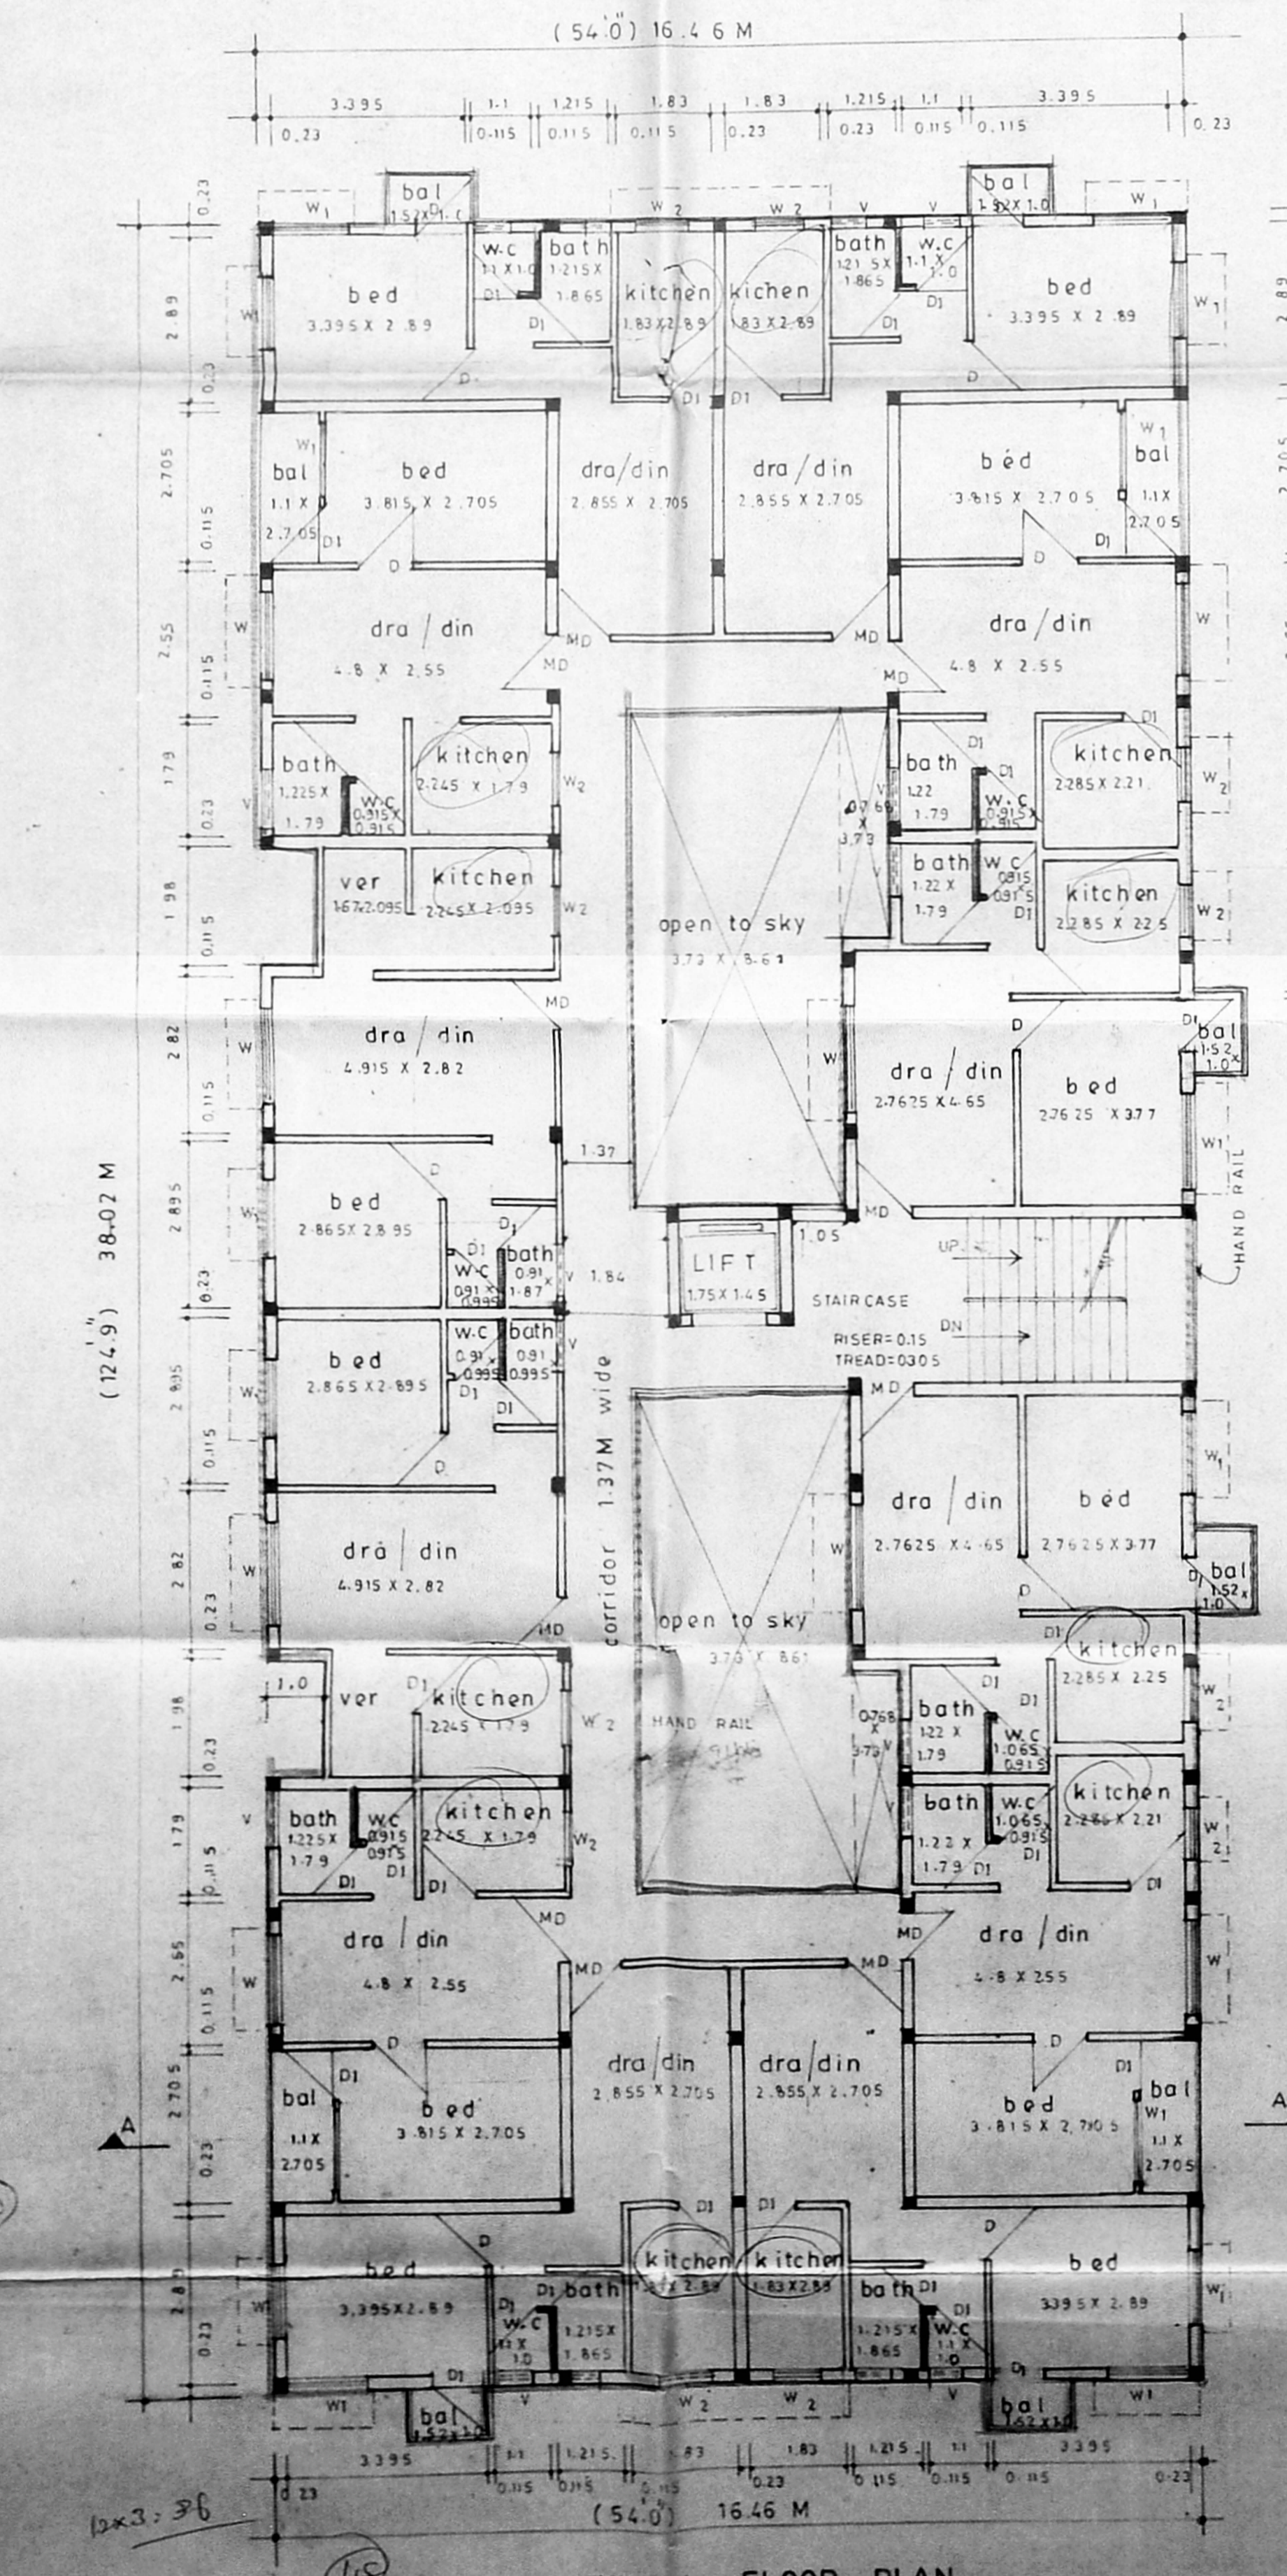

TYPICAL FLOOR PLAN
 (FIRST, SECOND, & THIRD FLOOR)

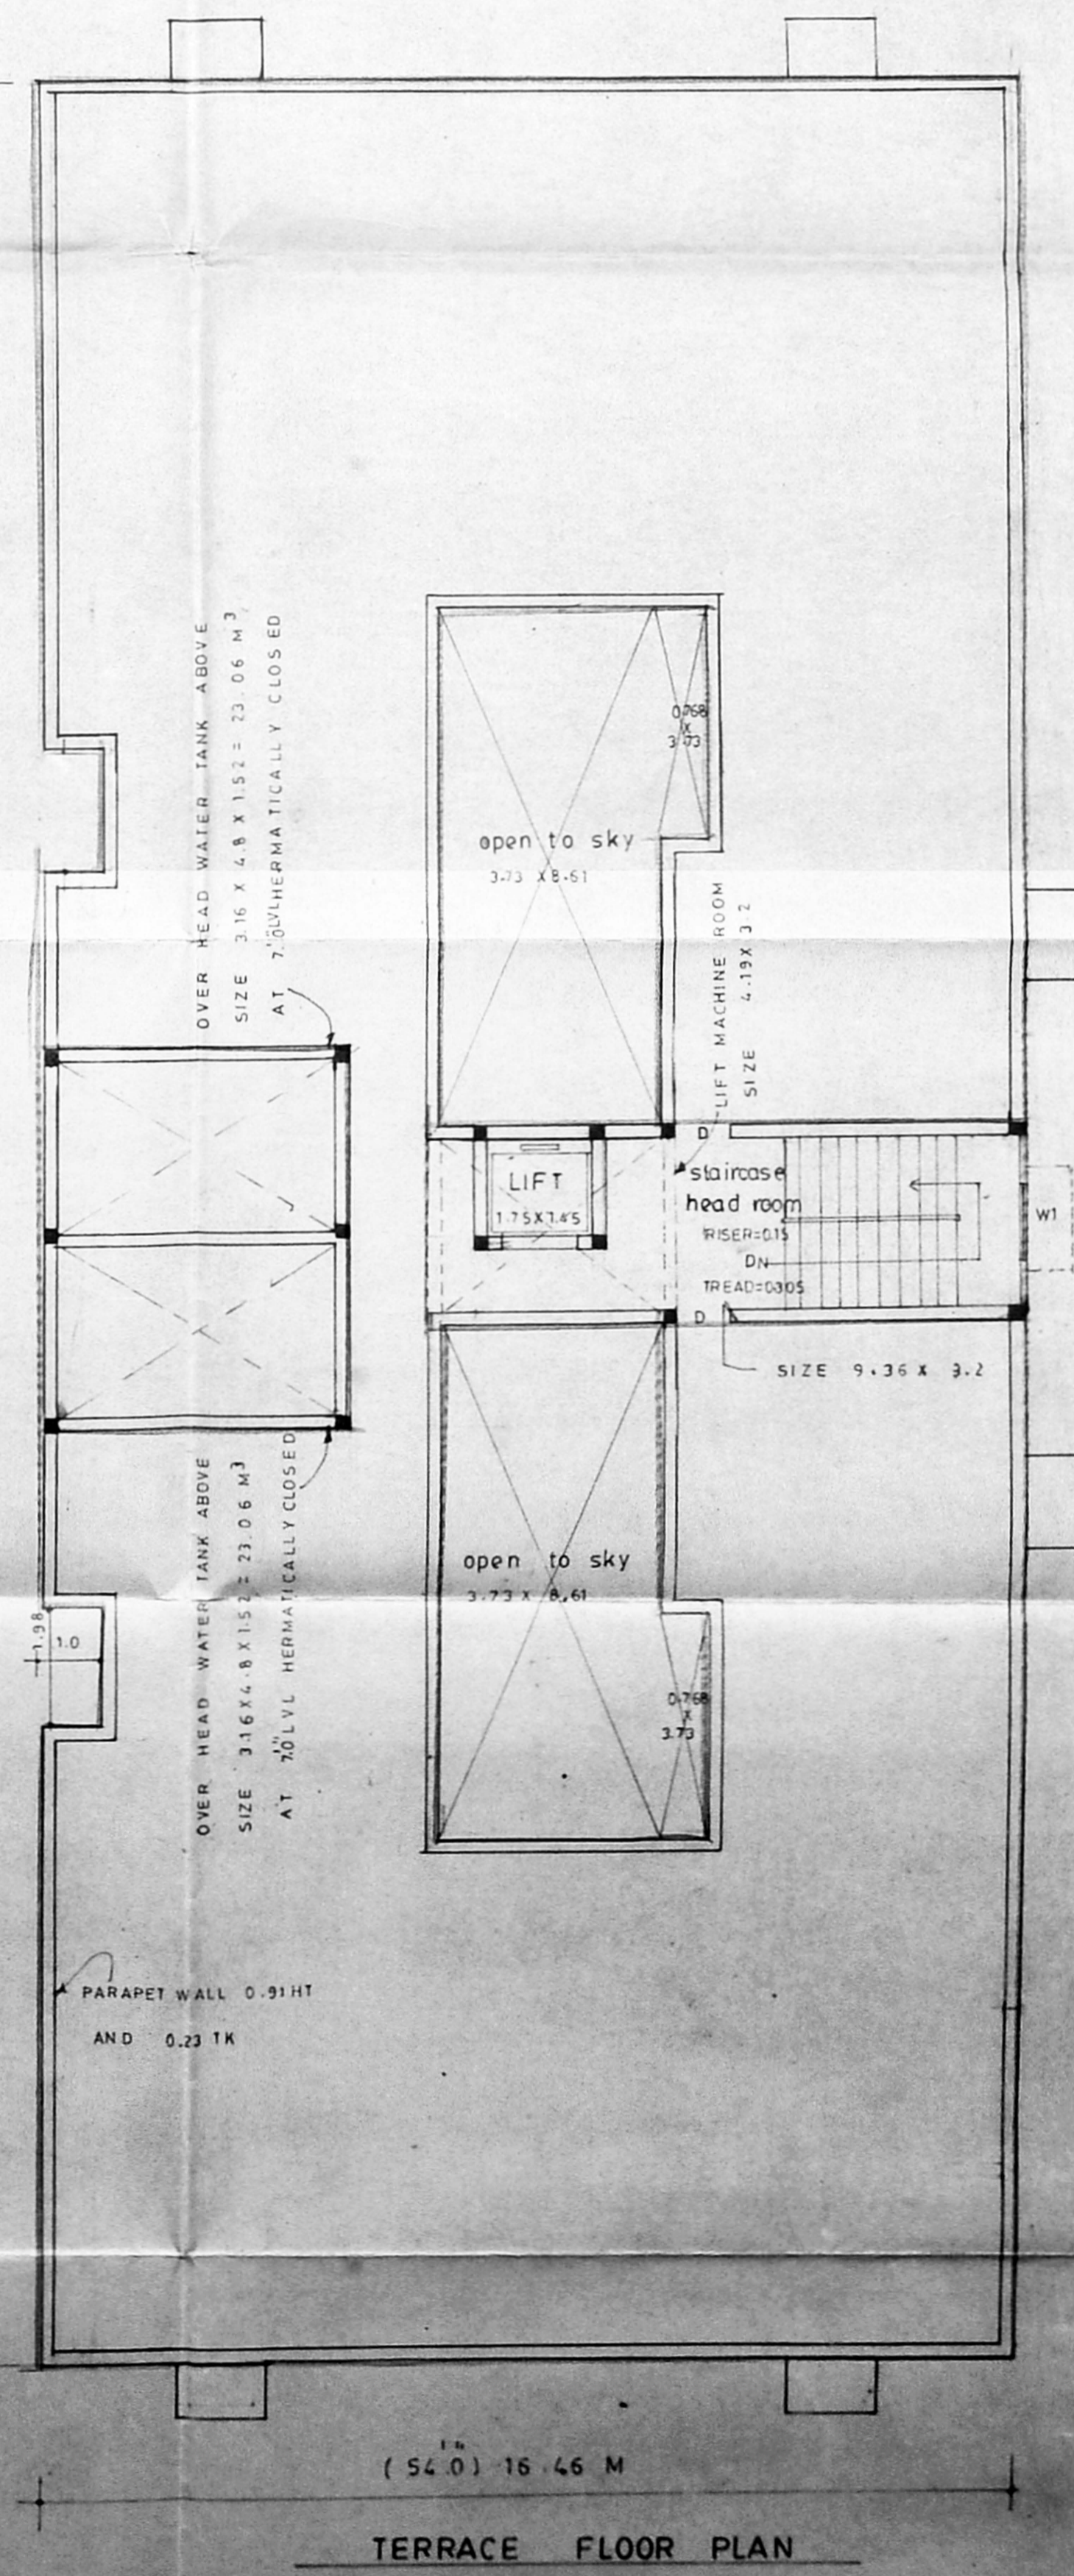

TERRACE FLOOR PLAN

AREA STATEMENT FOR C-BLOCK

GROUND FLOOR AREA	551.95 M ²
FIRST FLOOR AREA	561.07 M ²
SECOND FLOOR AREA	561.07 M ²
THIRD FLOOR AREA	561.07 M ²
TOTAL AREA	2235.16 M ²

SCHEDULE OF JOINERIES - ARE AS PER A BLOCK Sheet no.1

COLOUR INDEX

PROPOSAL	WATER LINE
BOUNDARY	SEWAGE LINE
ROAD	

BLOCK-C

SHEET NO. 3

SCALE 1:100	DRN BY N.RUKMANI
DATE 29.04.94	CHD BY A.G.S

REVISED PLAN BASED ON SANCTION PLAN
 LR NO 132/23465/89 DATED 15.5.90 PPA NO 228/90
 DATED 6-6-90 RENEWED ON 11-1-94 PP NO 17036/11A
 to C94 FOR THE PROPOSED RESIDENTIAL
 APARTMENTS AT PLOT NO 52A, BERRACAH ROAD,
 SECRETARIATE COLONY, KELLYS PURASAWAKAM,
 MADRAS-10. RS NO 2933 BLOCK NO 48
 PURASAWAKAM DIVISION, PERAMBUR TALUK.

OWNER

ARCHITECT

K. S. MURUGAN
 ARCHITECT
 117, 118, 119,1000.

NOTE: Inbetween wall of bath & wc (shaded portion shown in dra) 213ht above ventilation provided for wc in all floors
 NOTE: All toilet, bath, & wc in ground floor +0.23m lvl (Our formed GL is +0.00lvl)