




ELEVATION

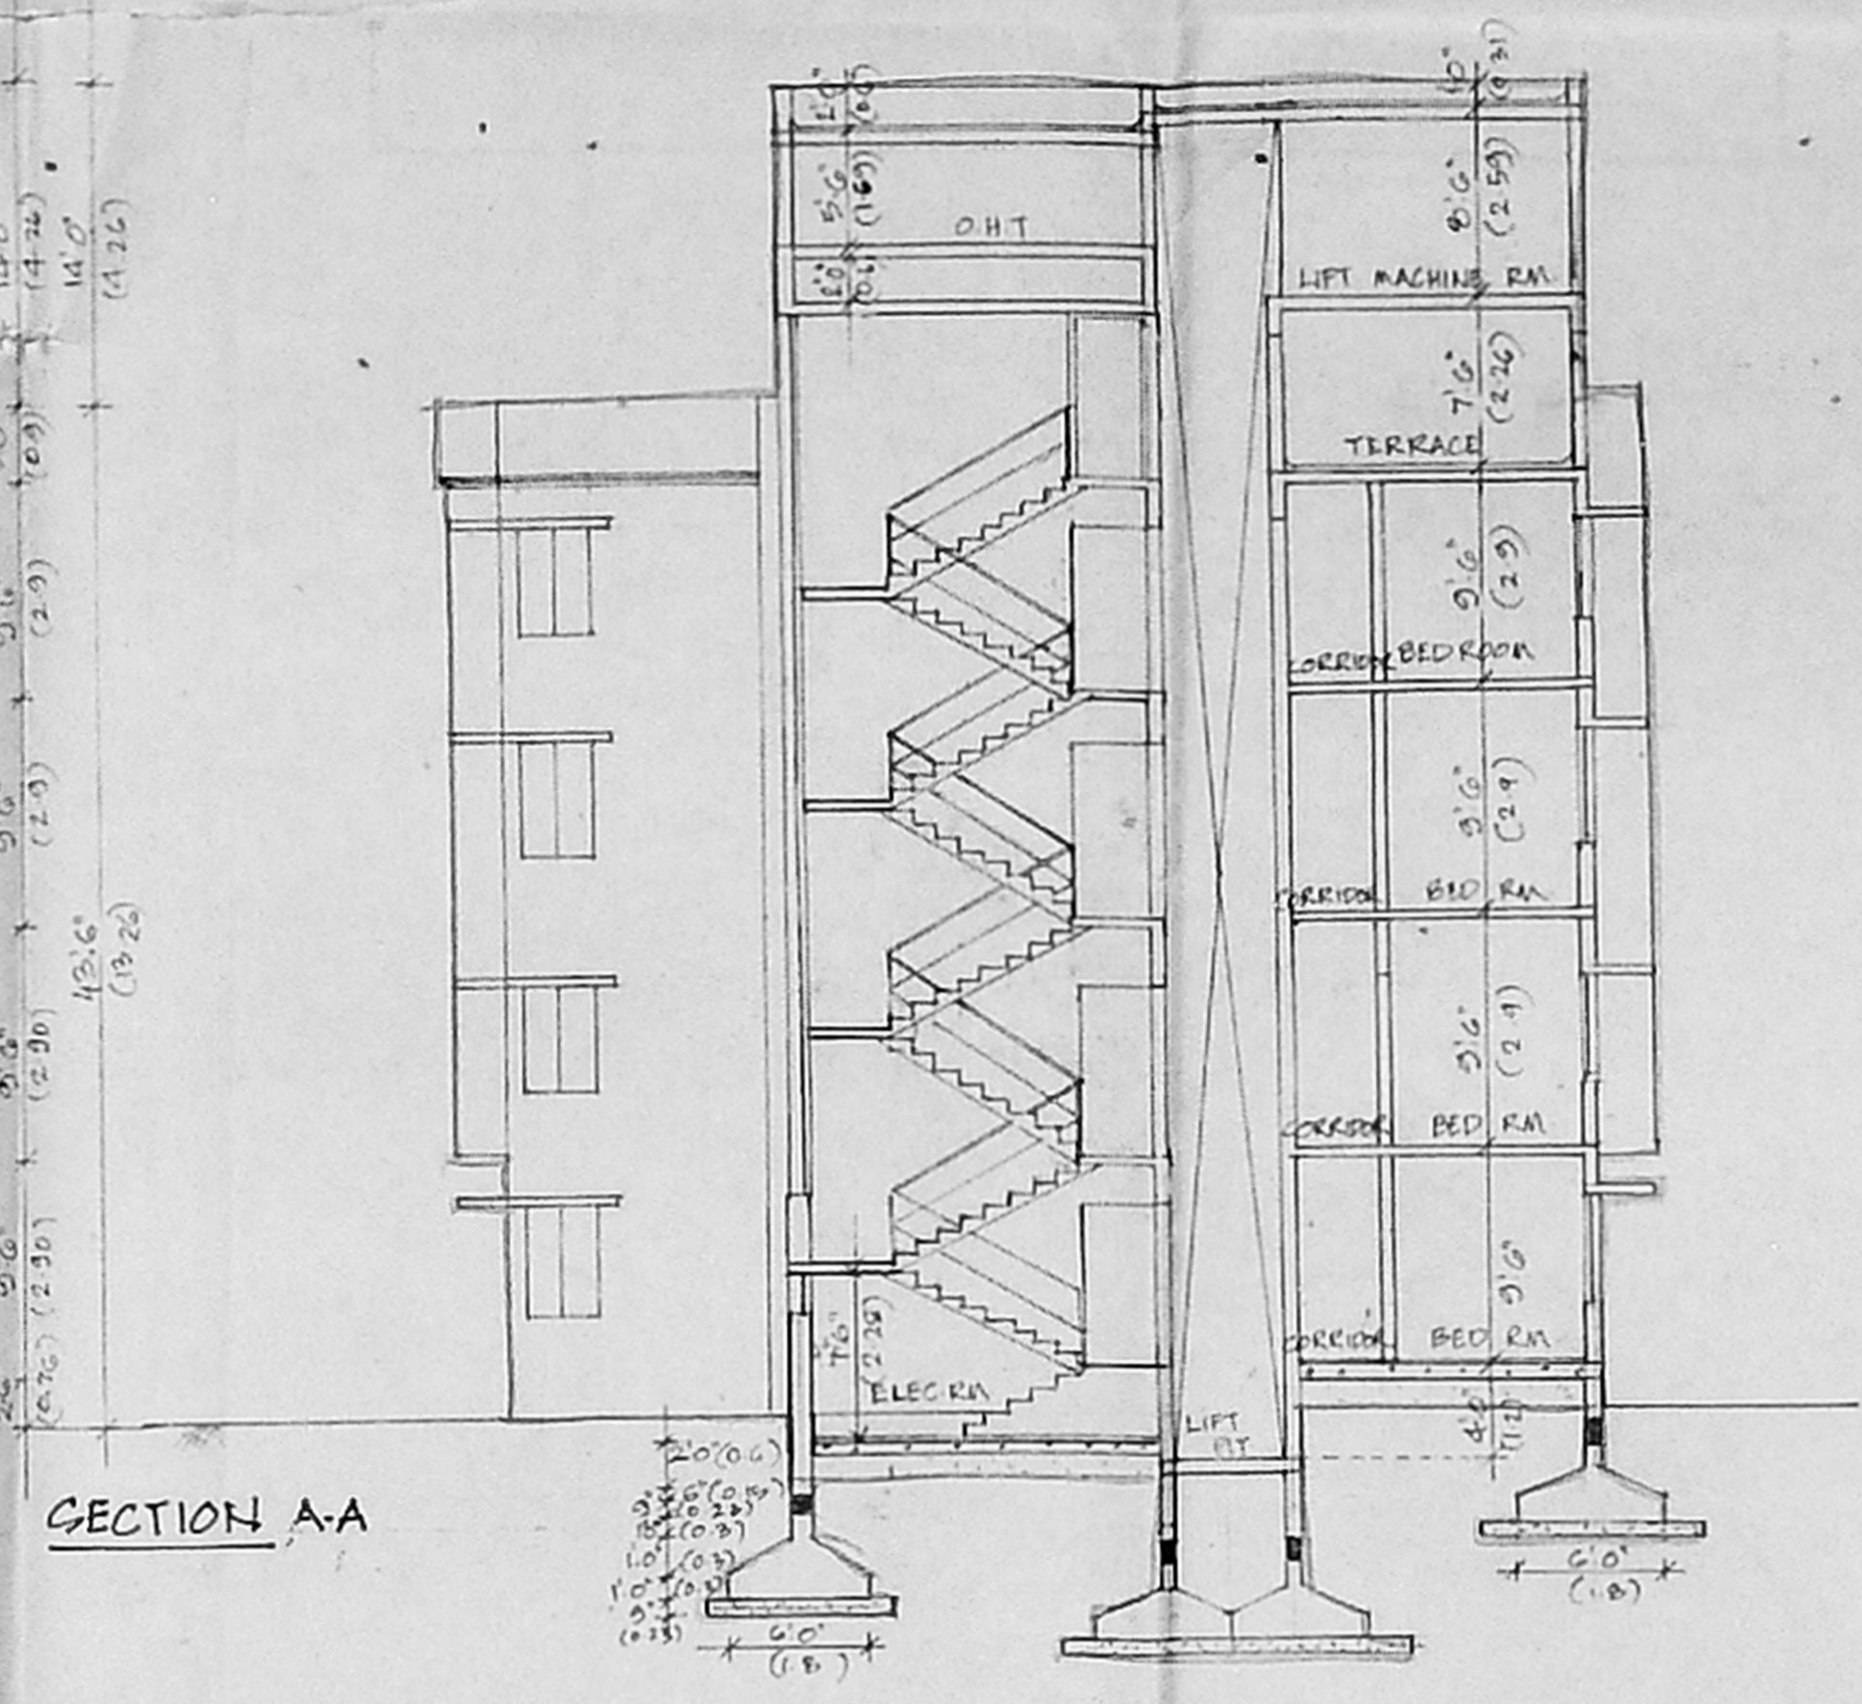


SECTION A-A

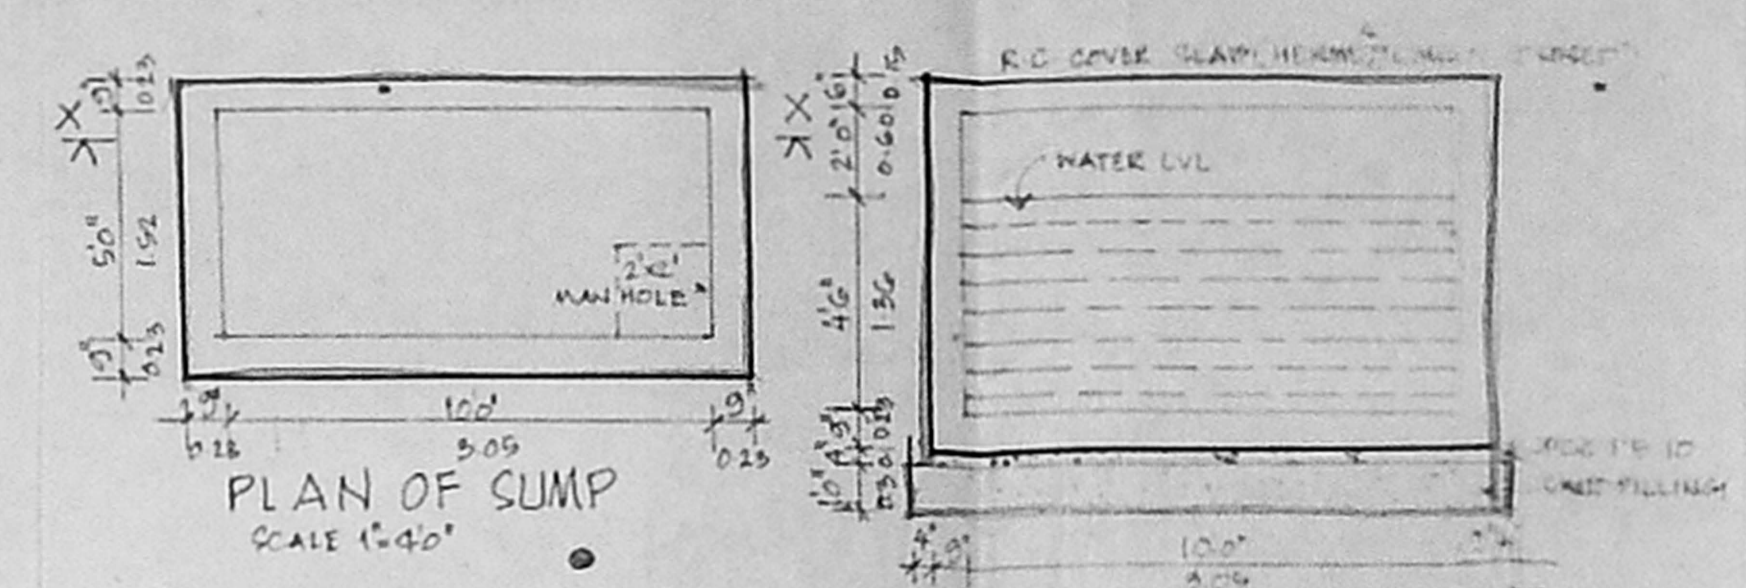


PLAN OF SUMP
SCALE 1/4"=1'-0"

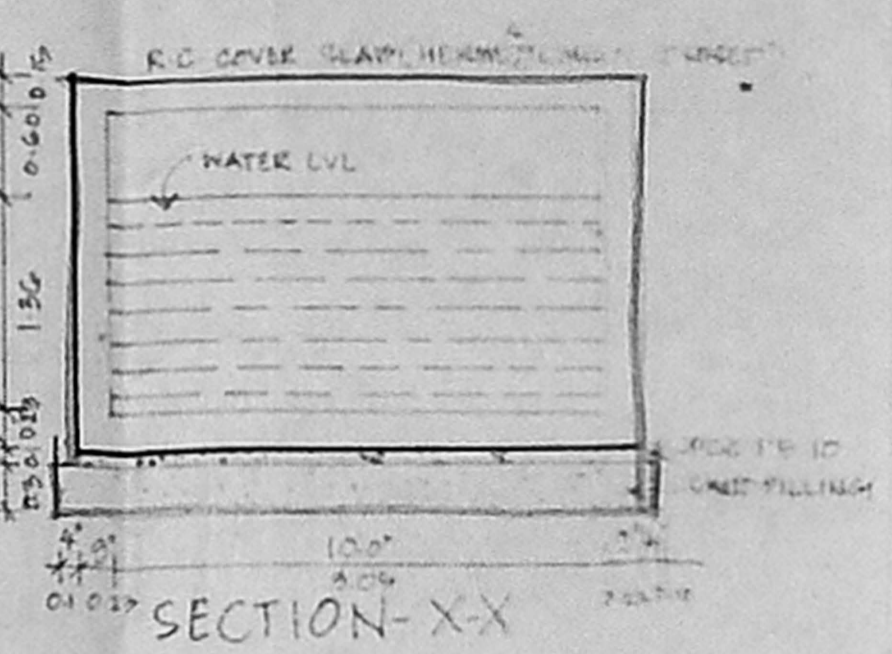


SECTION-XX

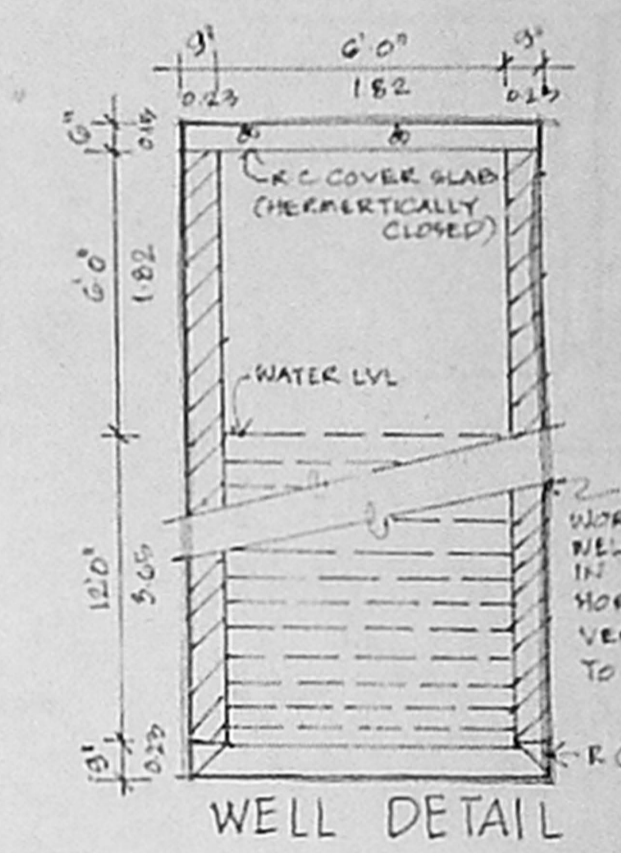


WELL DETAIL
SCALE 1/2"=1'-0"
(EXISTING)

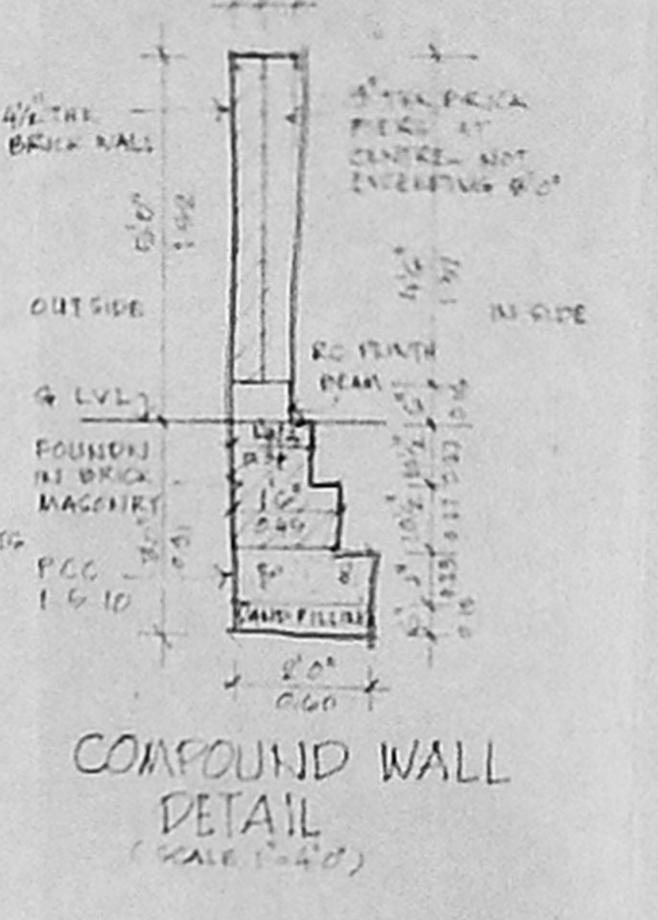


COMPOUND WALL
DETAIL
SCALE 1/4"=1'-0"

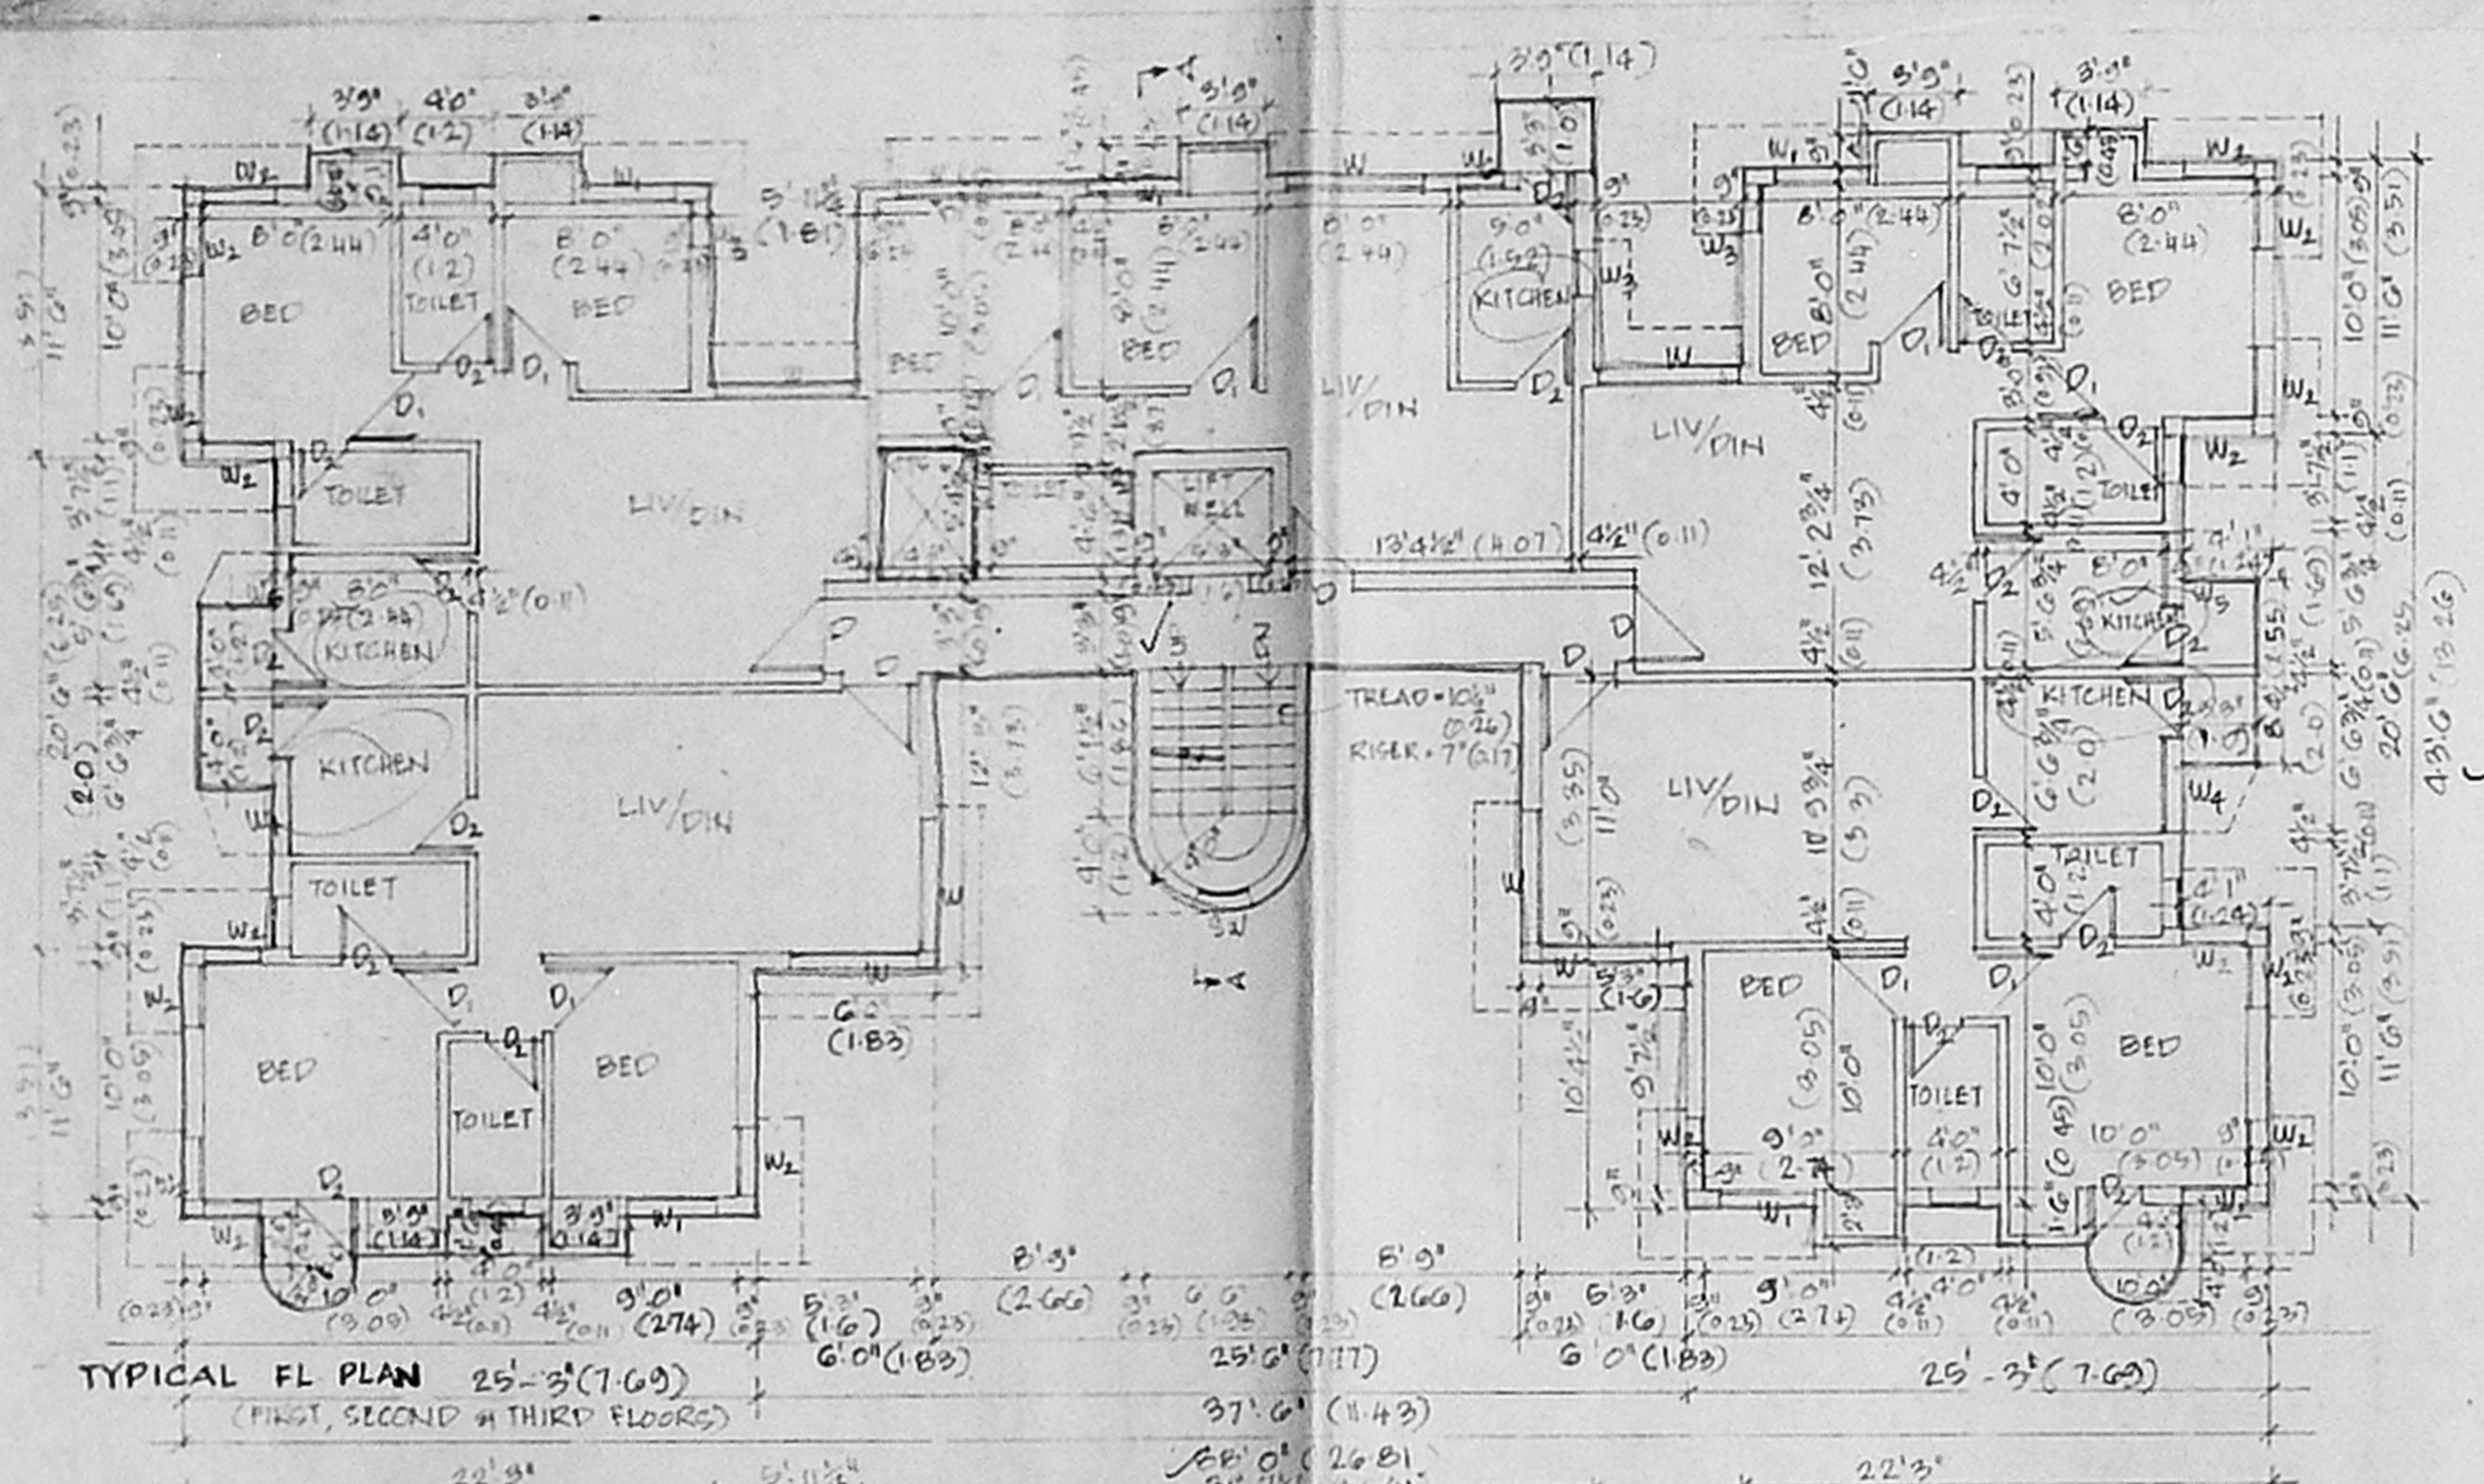


TYPICAL FL PLAN
SCALE 1/8"=1'-0"
(FIRST, SECOND & THIRD FLOORS)

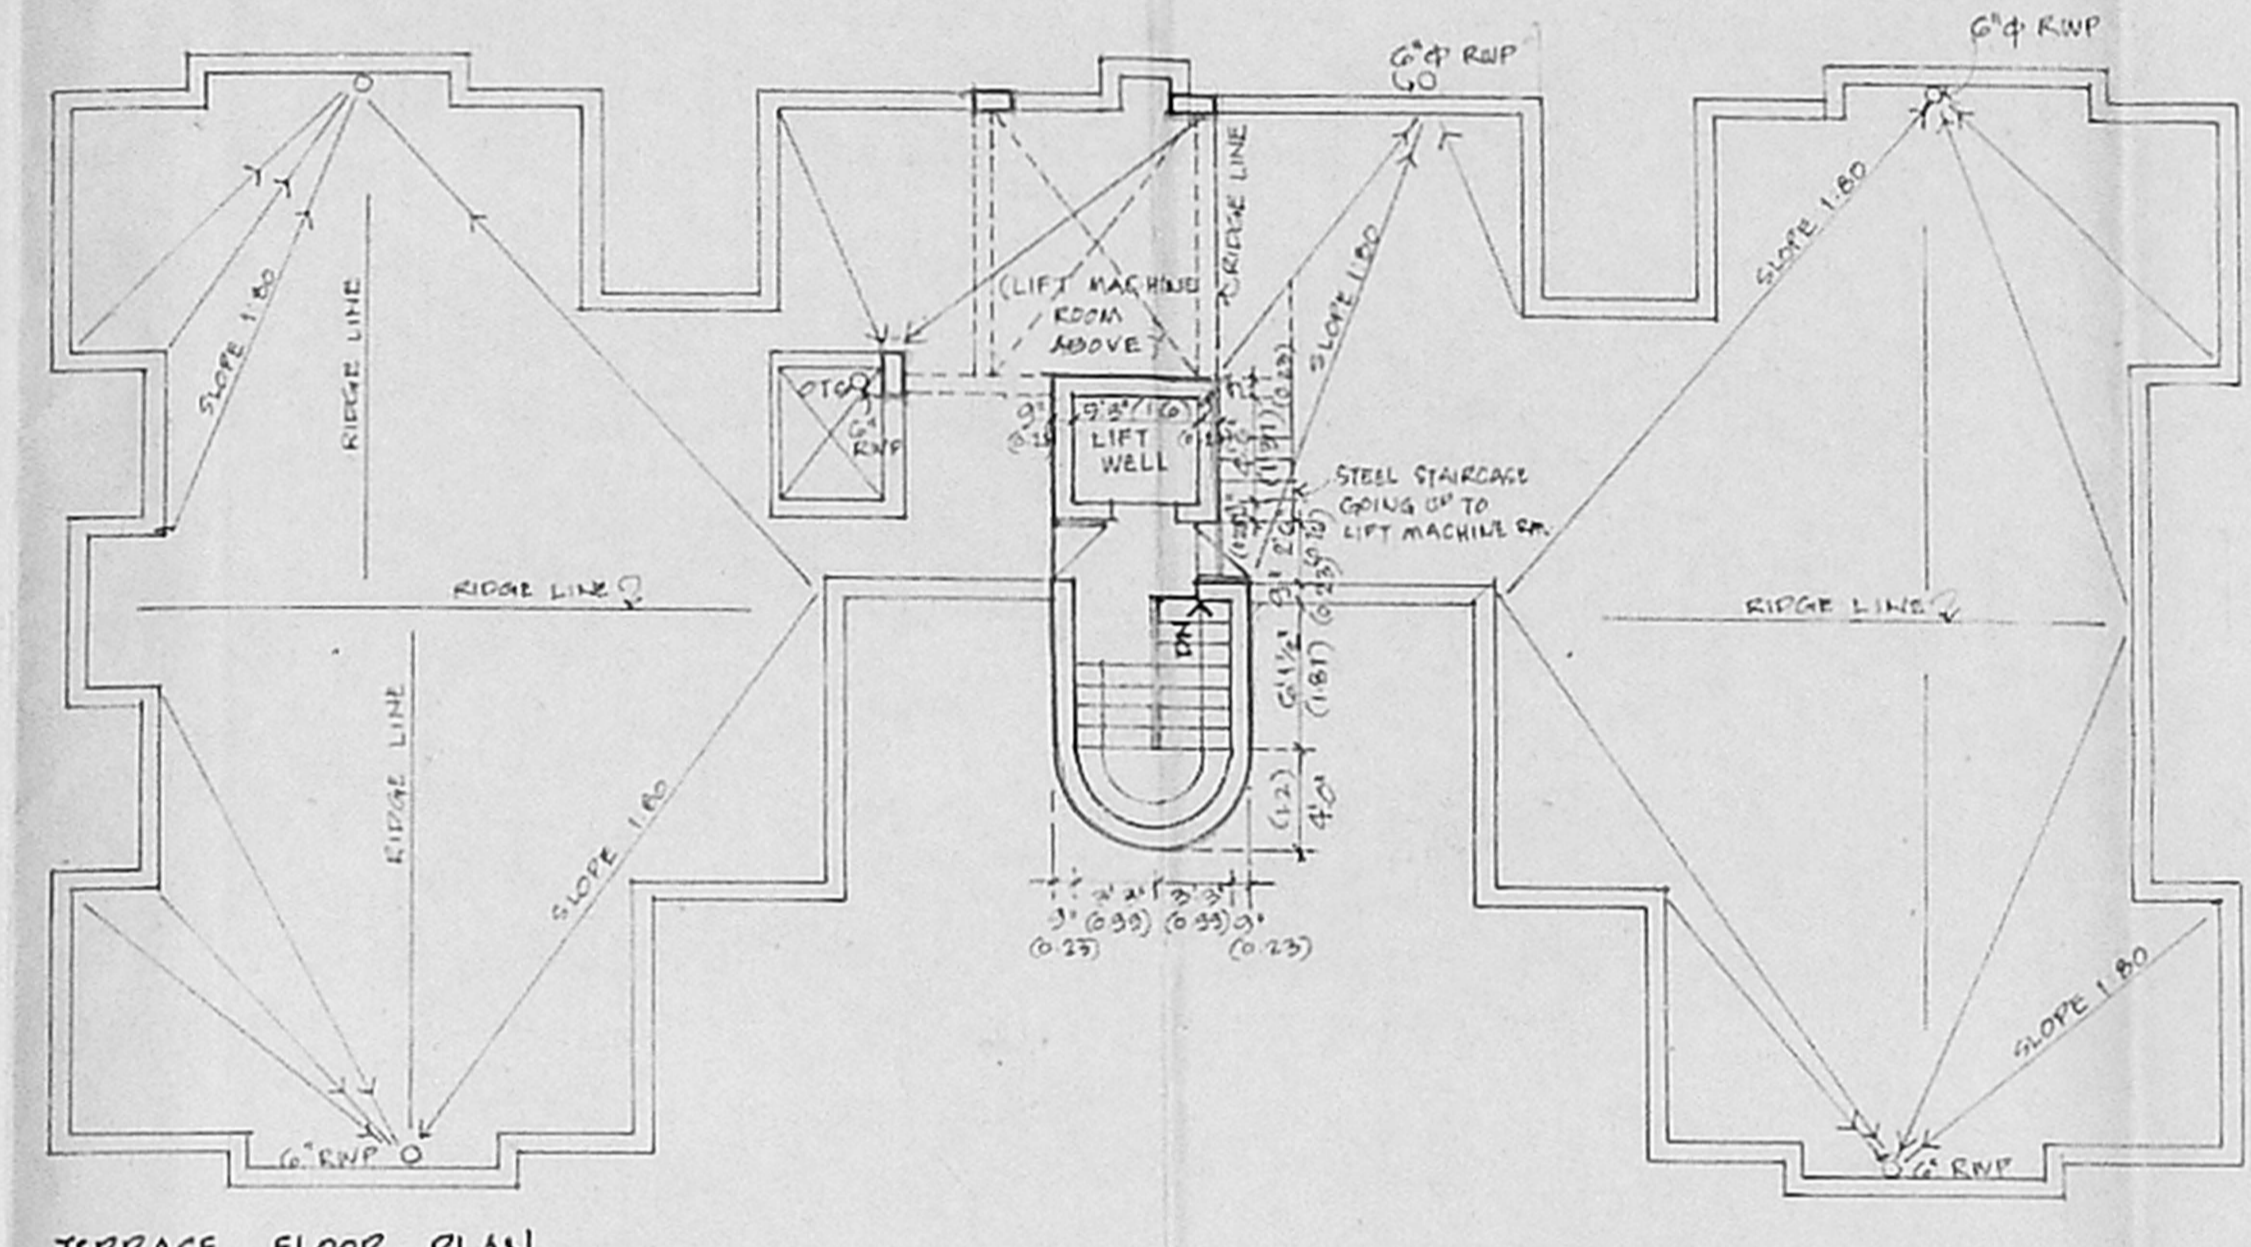


TERRACE FLOOR PLAN

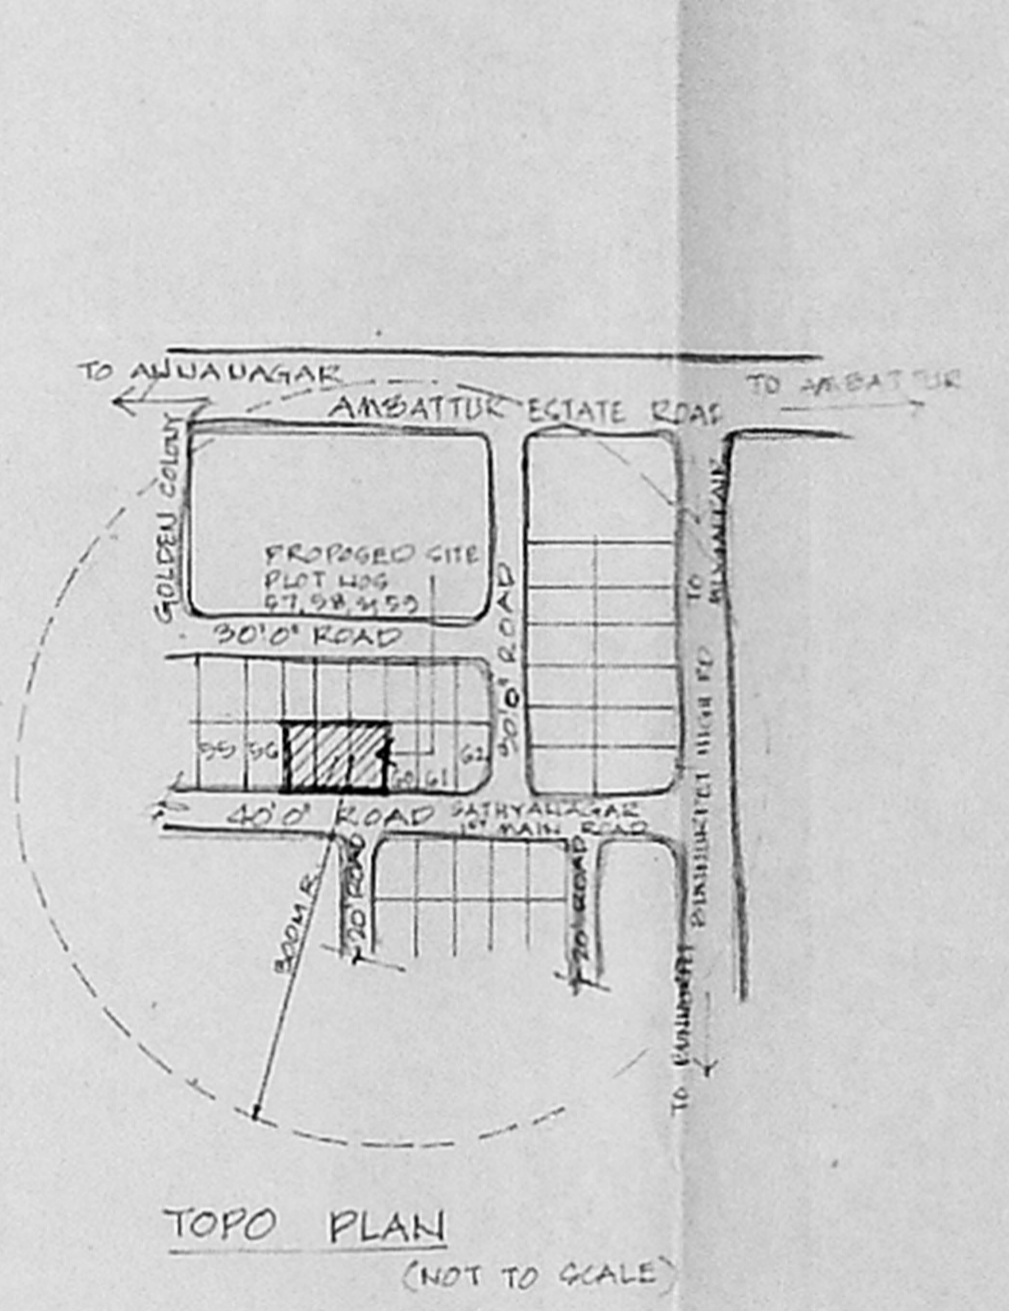


TOPO PLAN
(NOT TO SCALE)

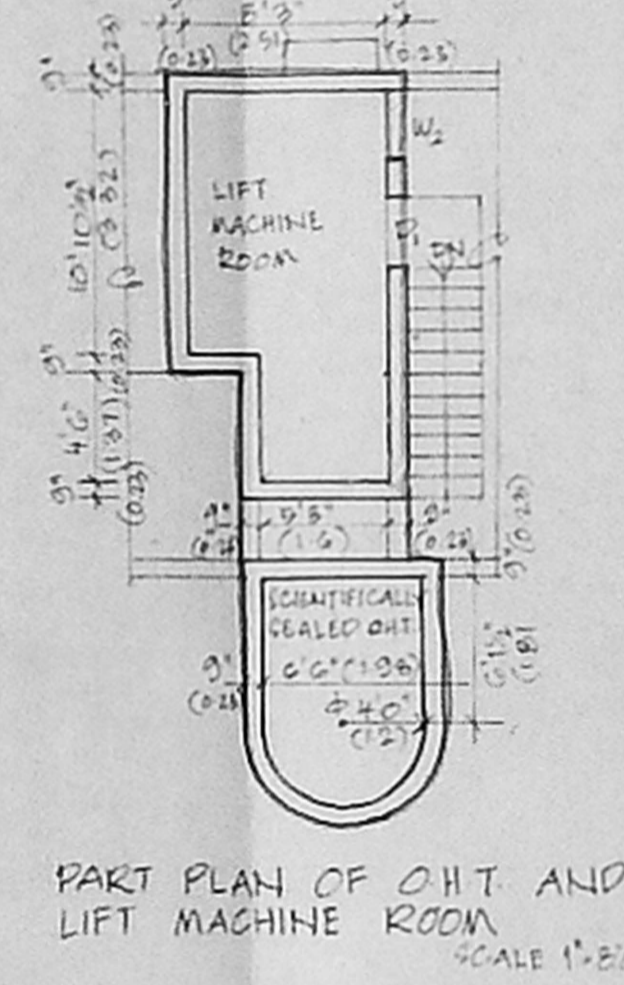


PART PLAN OF OHT AND
LIFT MACHINE ROOM
SCALE 1/2"=1'-0"

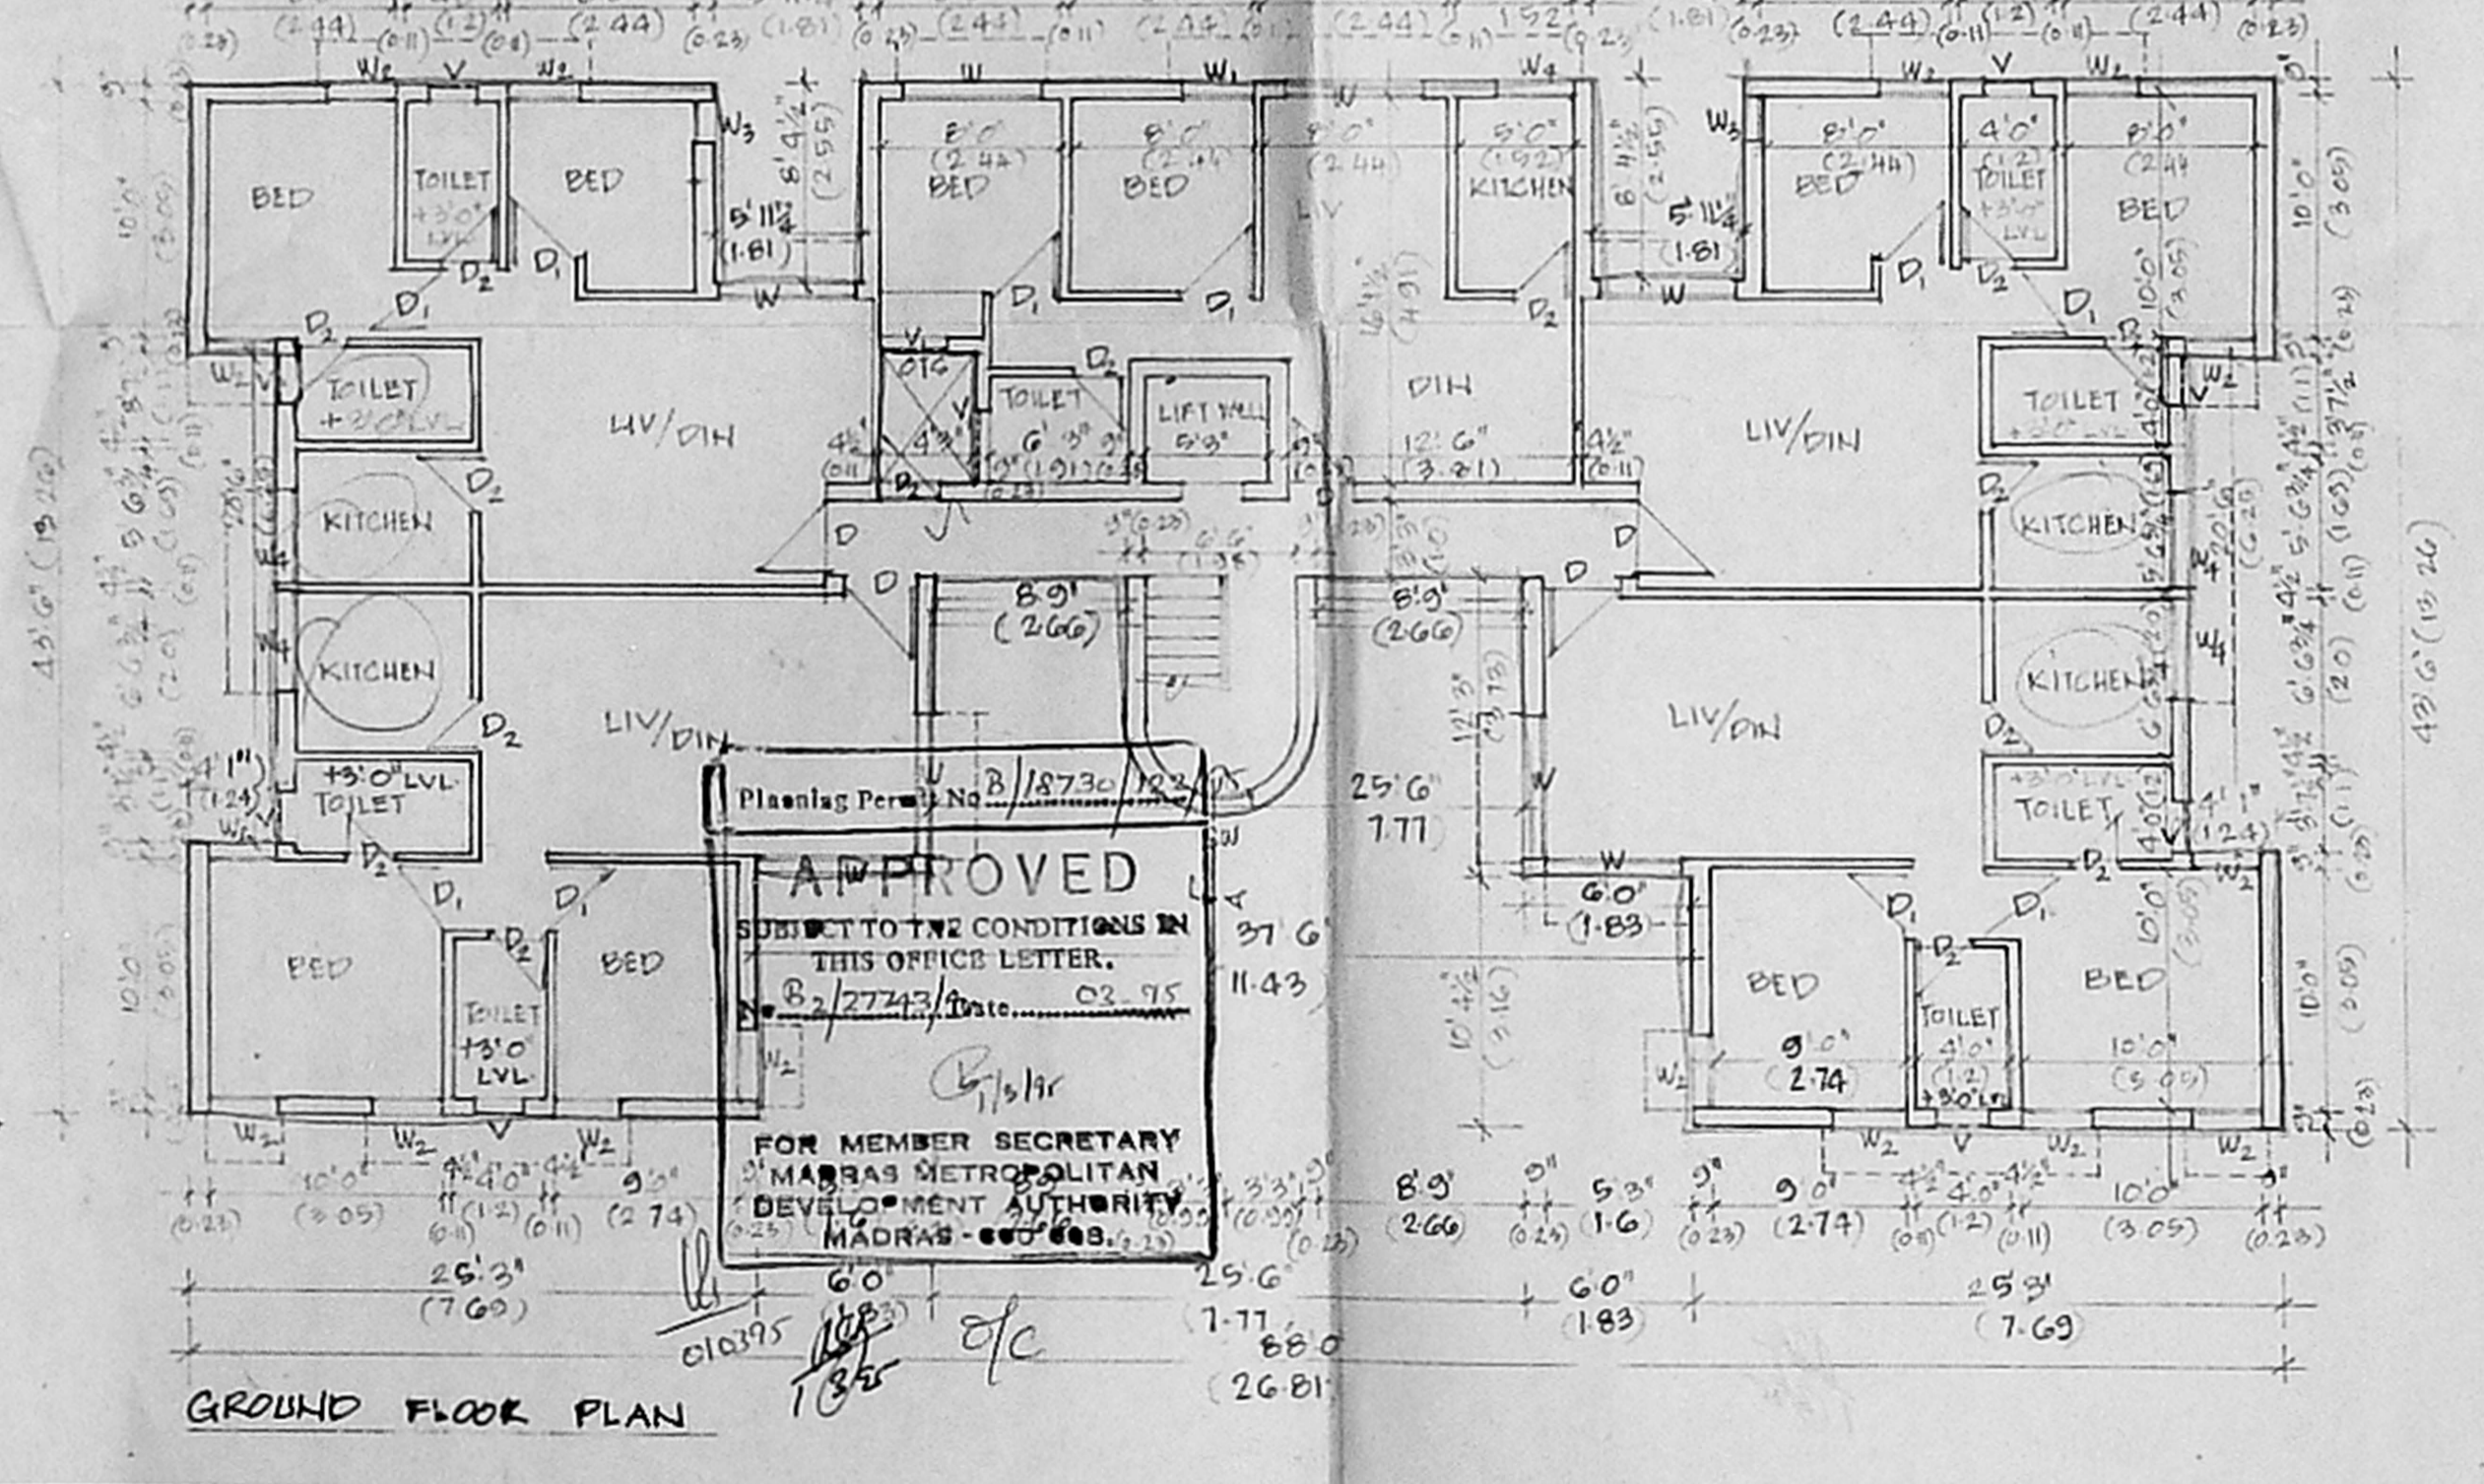


GROUND FLOOR PLAN

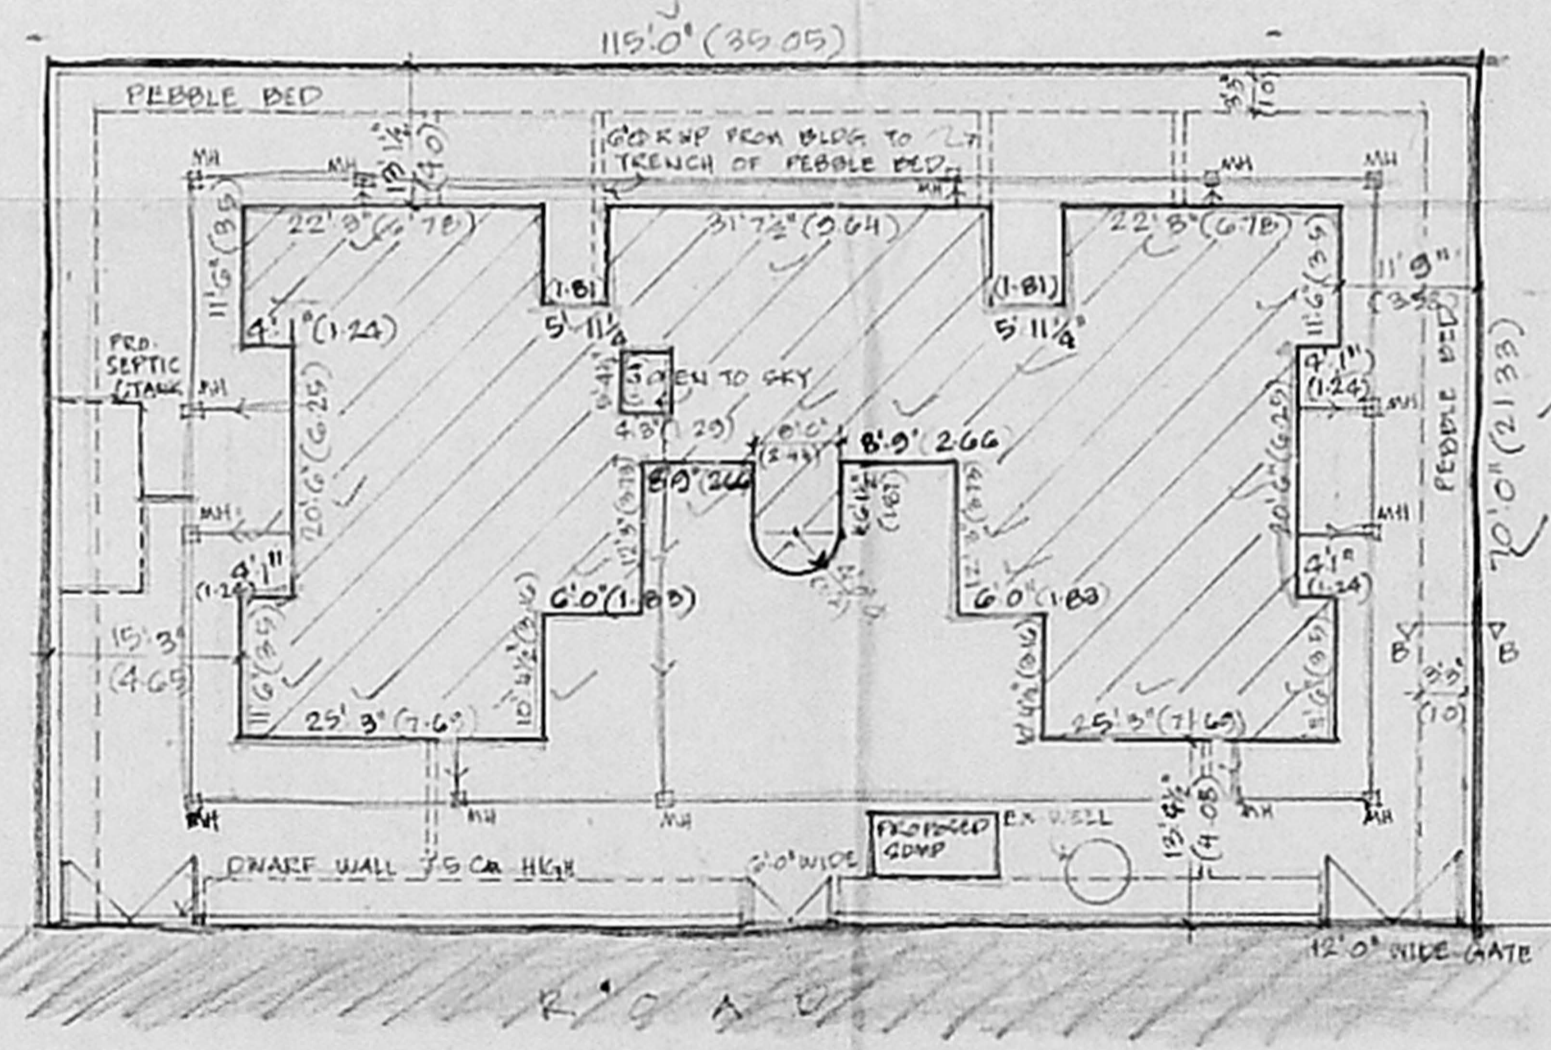

SITE PLAN
SCALE 1/4"=1'-0"

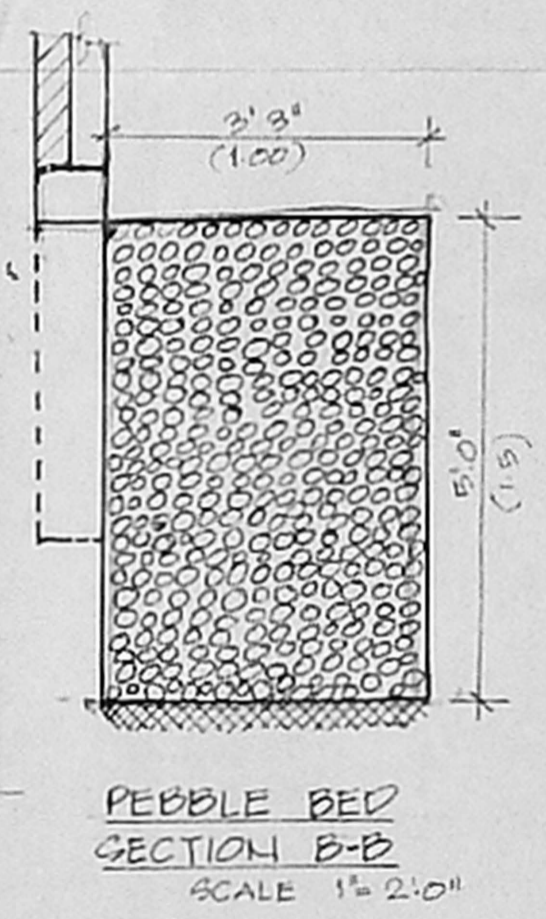

PEBBLE BED
SECTION B-B
SCALE 1/2"=1'-0"

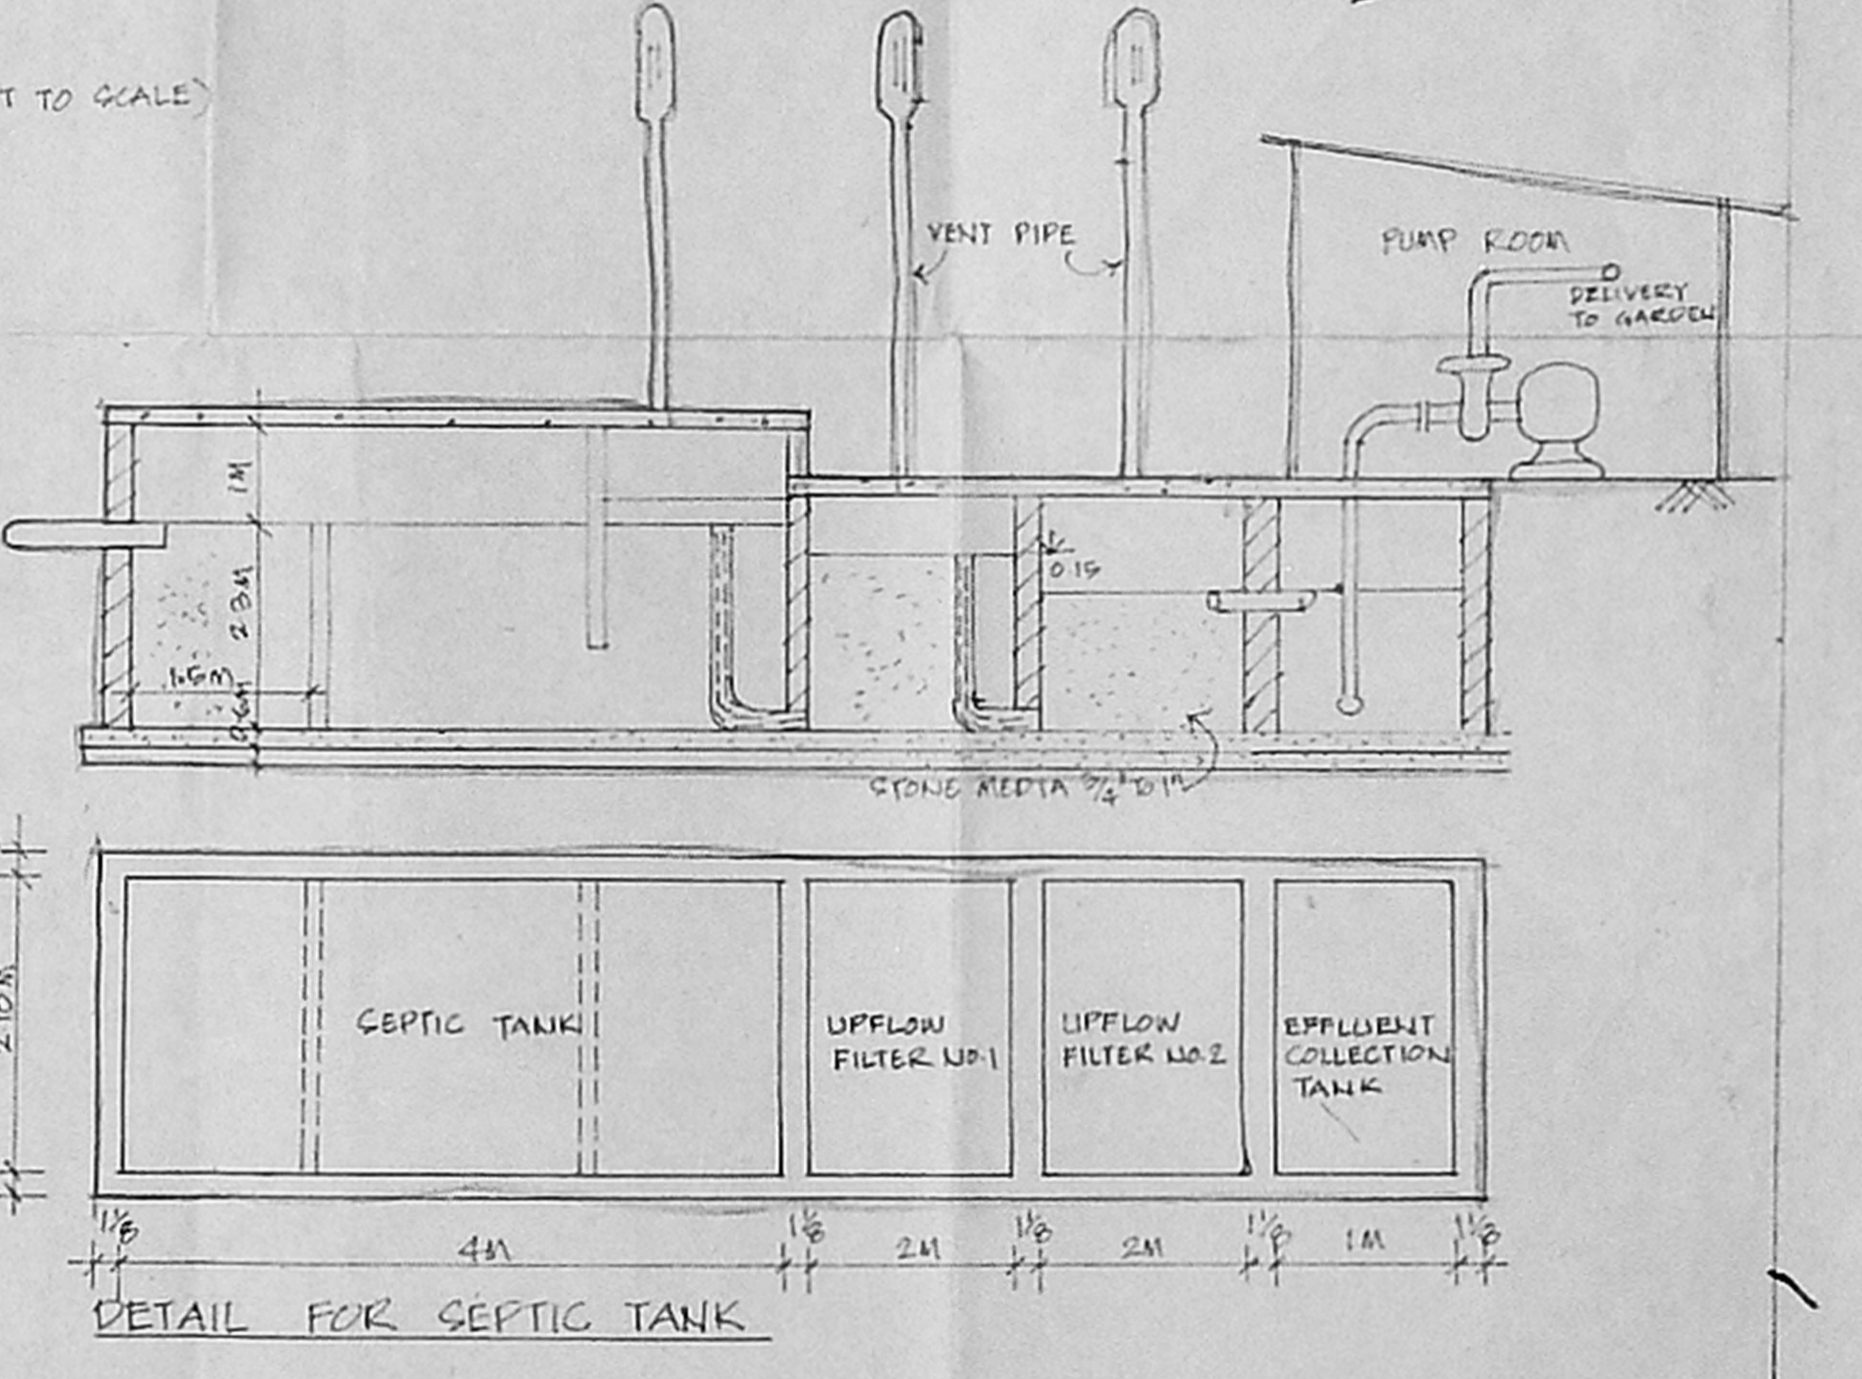

DETAIL FOR SEPTIC TANK

PROPOSED APARTMENTS AT PLOT NOS. 57, 58 & 59,
SATHYANAGAR S.NO. G5, G7/2, G4/1,2, G5, G7/1
OF MOGAPPAR VILLAGE, AMBATTUR, SAIDAPET,
CHINGLEPUT DISTRICT.

REVISIONS

1	CHANGE IN SETBACK WIDTH	1-2-99
2	REVISION MADE	DATE

SCALE - 1"=100' 1:20
DATE - 28.11.94

SCHEDULE OF JOINERY

TYPE DESCRIPTION	SIZE	NO
D	TW PAULLED DOOR	20
F	FLUSH DOOR	20
W	TW GLAZED WINDOW	79
W	DO	32
W	DO	16
W	DO	11
W	DO	10
W	DO	3
W	DO	3
V	TW VENTILATOR (LOWRED)	2
V	DO	8
SN	STAIRCASE LANDING WITH FIXED GLAZING	9

AREA STATEMENT

DESCRIPTION	FT	SQ
AREA OF THE PLOT	8000.0	747.87
F.A.R. 1'S	12075.0	1121.8
AREA OF GR. FLR.	2910.06	270.96
AREA OF FIRST FLR.	3054.01	283.79
AREA OF SECOND FLR.	3054.01	283.79
AREA OF THIRD FLR.	3054.01	283.79
TOTAL AREA ATTRACTED BY F.A.R.	12073.0	1121.73
AREA OF ELEC RM, LIFT MACHINE ROOM, STAIRCASE IN TERRACE FLR AS AREA NOT ATTRACTED BY F.A.R.	396.33	31.24
AREA NOT ATTRACTED BY F.A.R.	12410.24	1162.97
TOTAL BUILT-UP AREA		

OWNERS

1.	V. N. NAGARAJAN
2.	

COLOR INDEX

PROPOSED	---
ROAD	---
BOUNDARY	---
SEWER LINE	---

SHRIJA ALEXANDER,
LICENSED SURVEYOR, CLASS 1,
R.A. NO. 108,
COUNCIL REG. NO. CA/94/17291

ARCHITECTS

ALEX & SHRIJA,
'CO-NARCH',
#28, RAJI ST., AYANAVARAM, MS-23