




FRONT ELEVATION  
SCALE 1:100

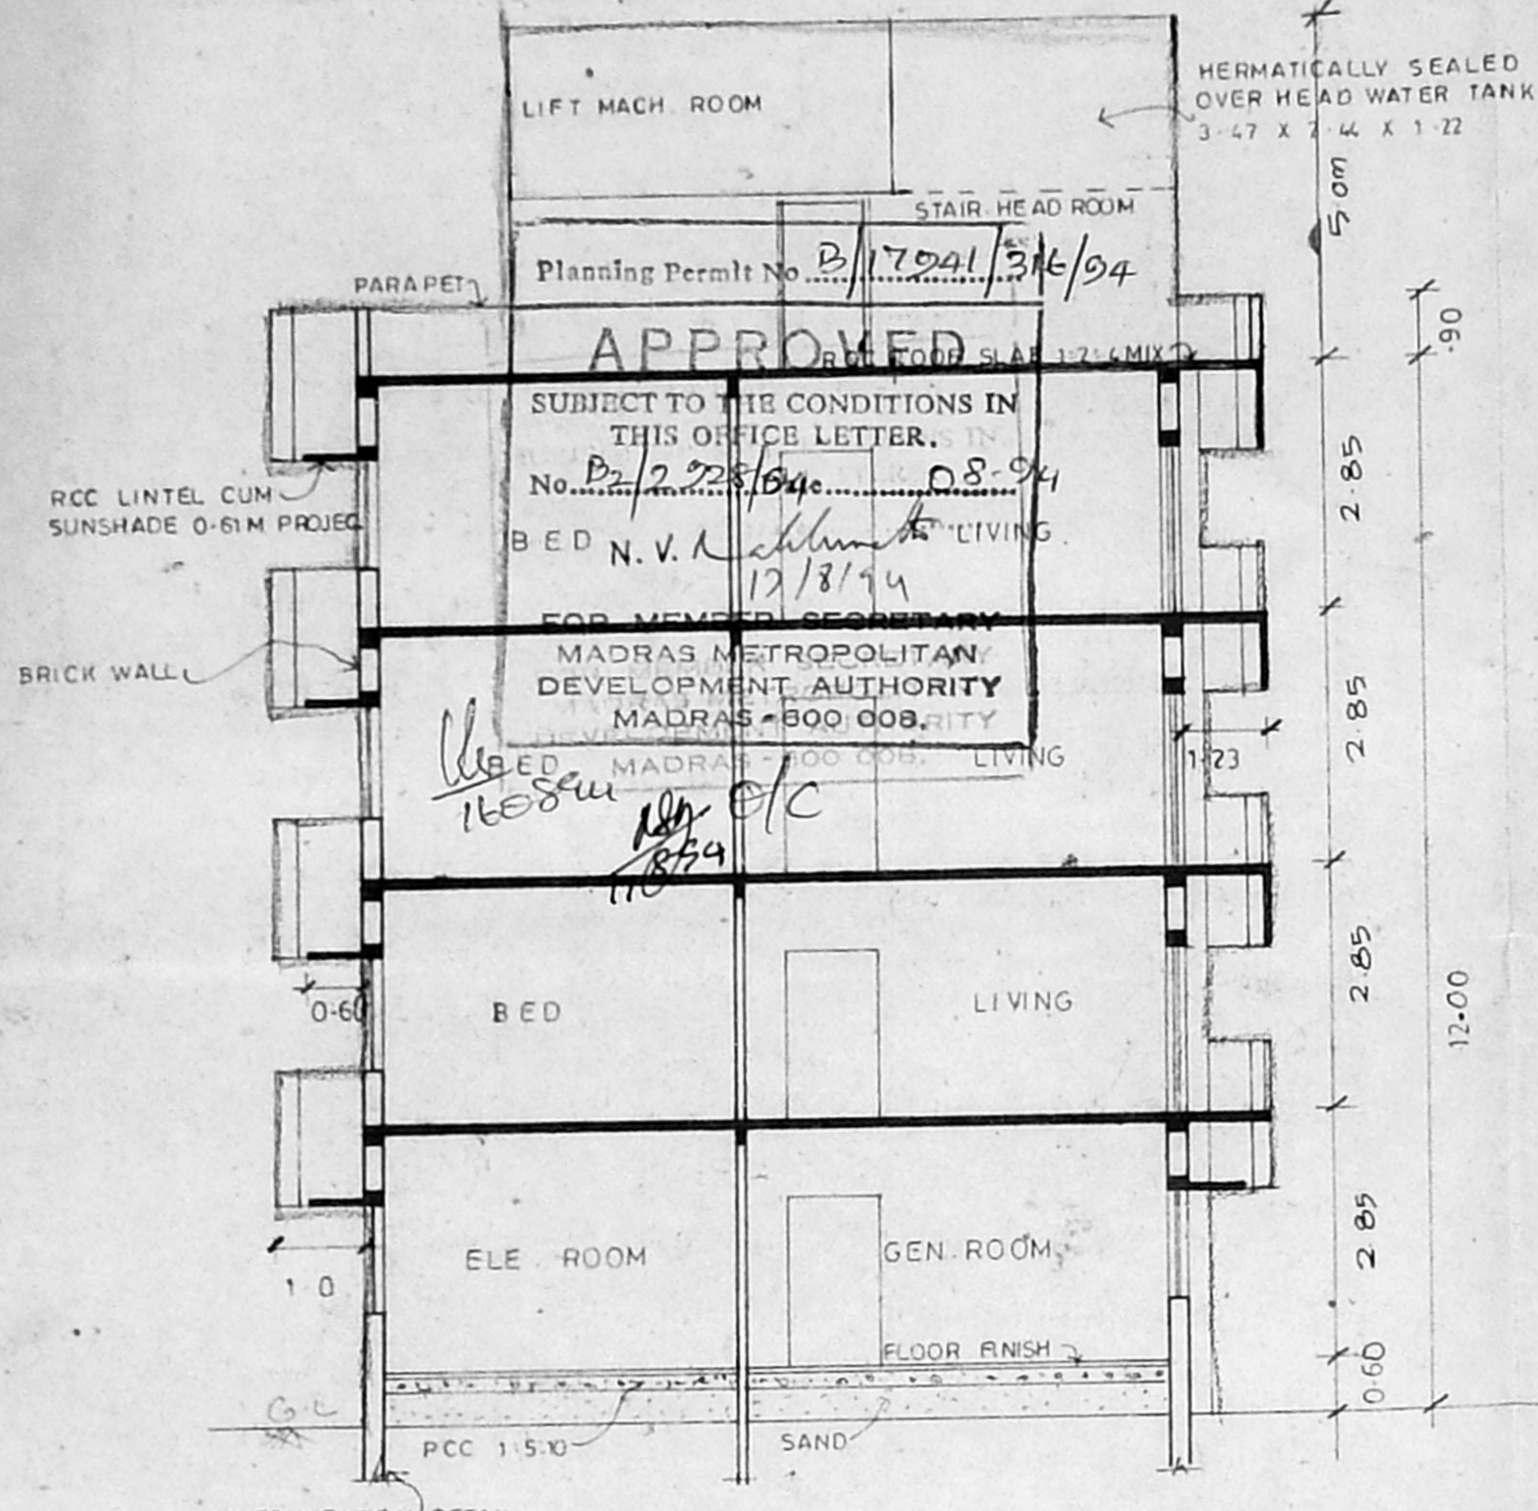

SECTION ON - AA  
SCALE 1:100

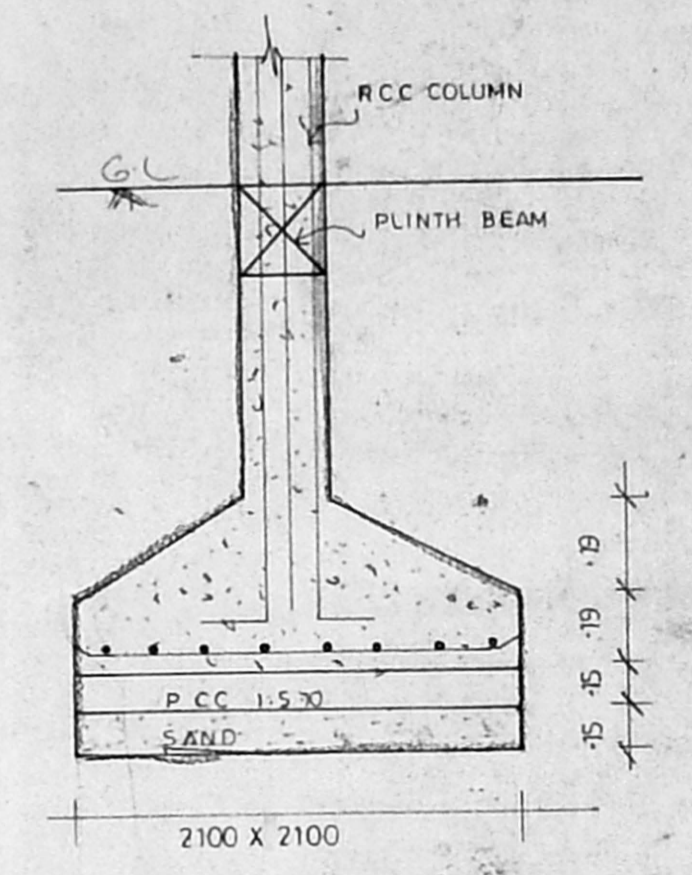


COLUMN FOUNDATION DETAIL  
SCALE 1:20

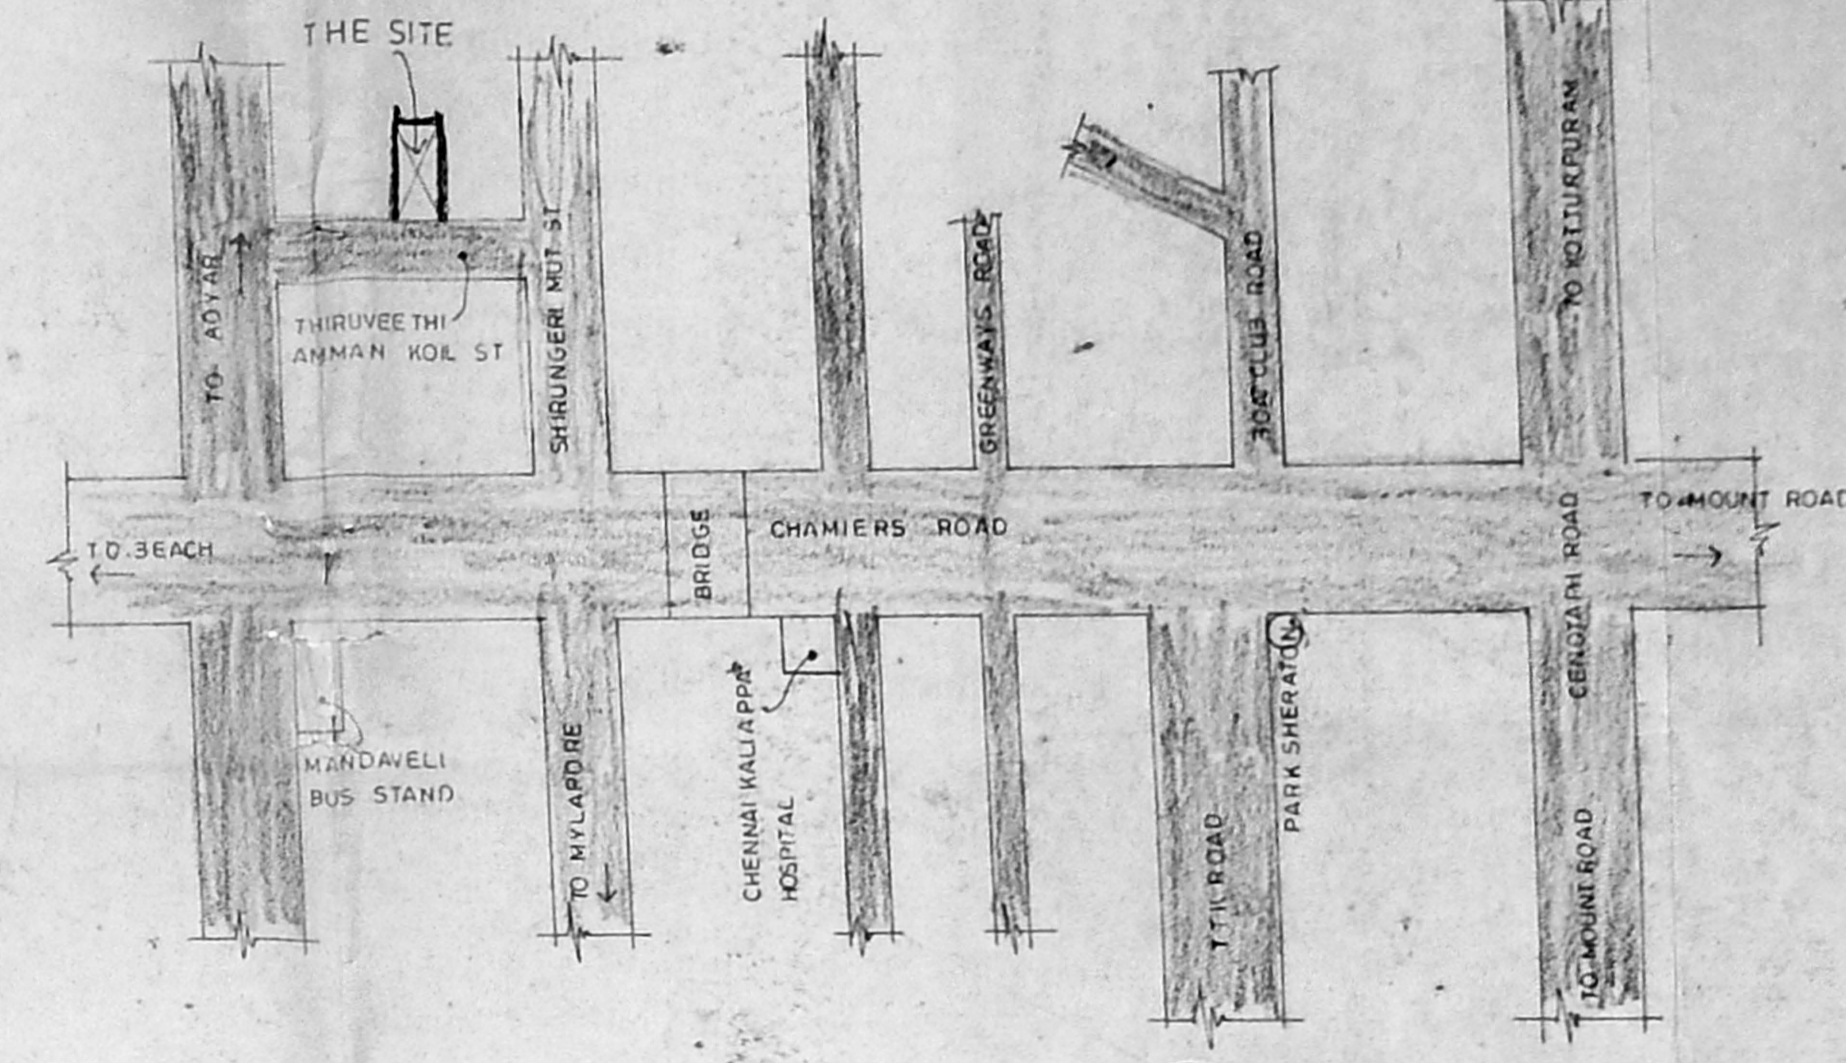


LOCATION PLAN.  
NOT TO SCALE


DETAILS OF ELEVATION

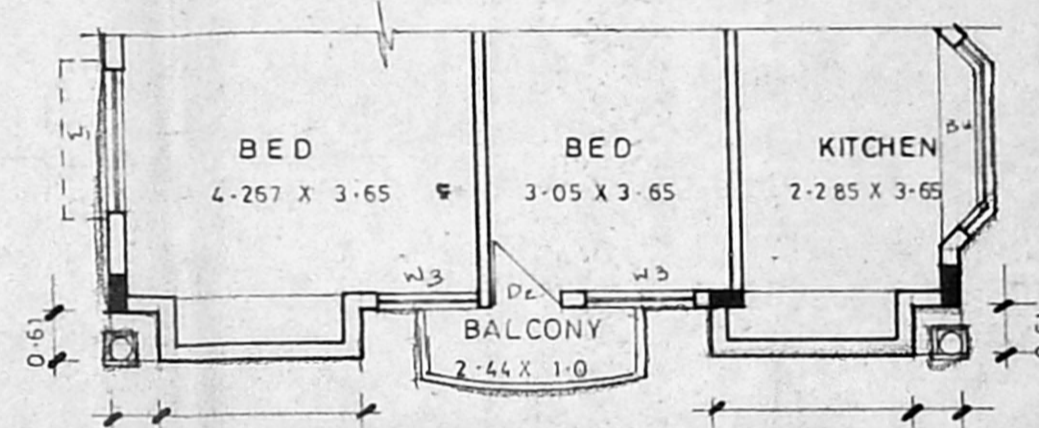


THIRD FLOOR - DETAIL PLAN  
SCALE 1:100

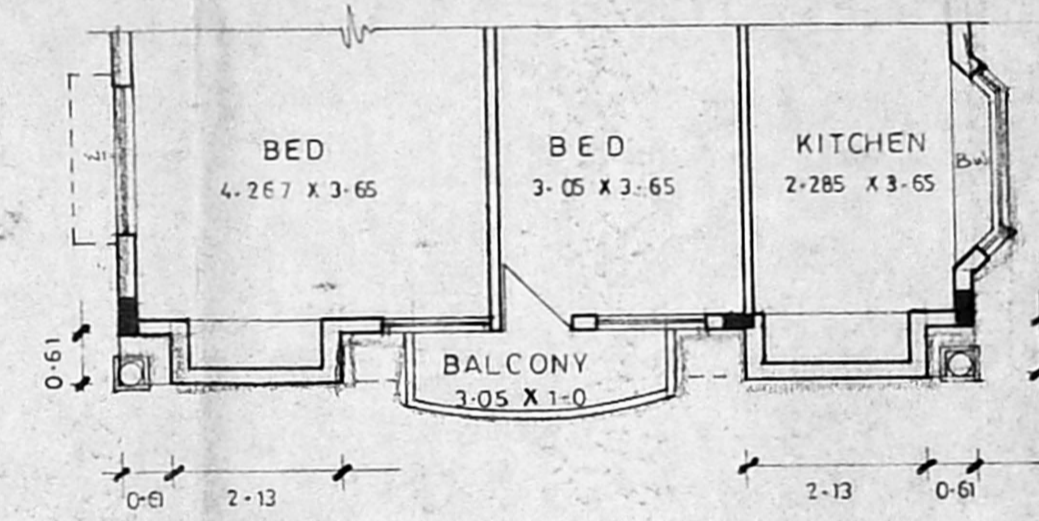


SEC. FLOOR DETAIL PLAN  
SCALE 1:100

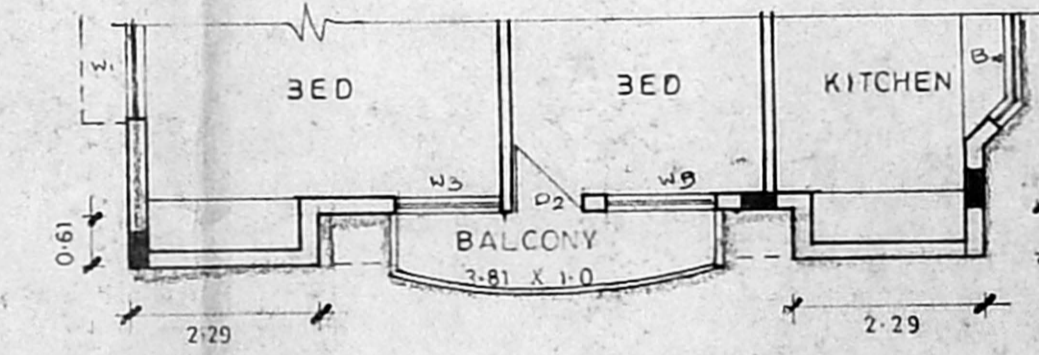


FIRST FLOOR DETAIL PLAN  
SCALE 1:100

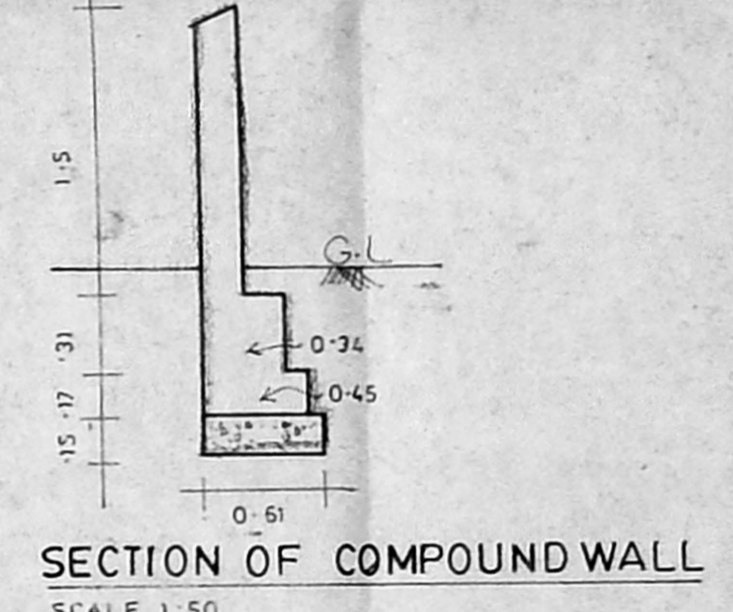


SECTION OF COMPOUND WALL  
SCALE 1:50

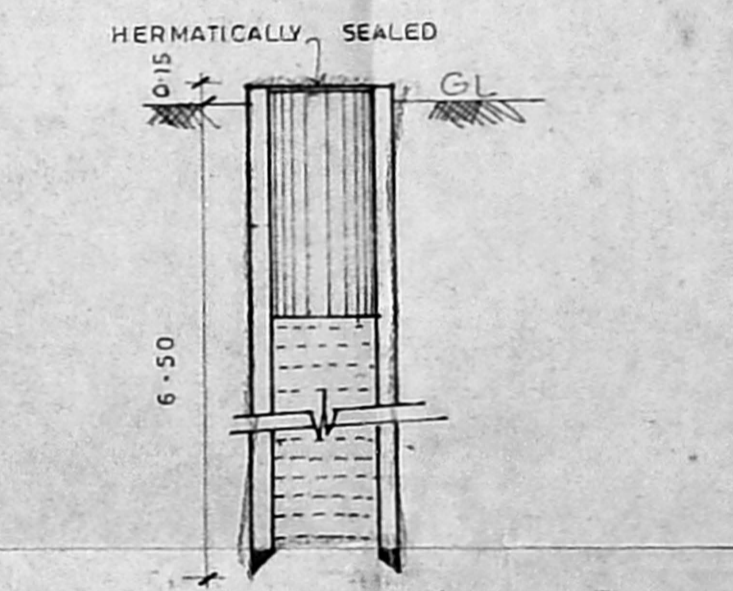


SECTION OF WELL  
SCALE 1:100

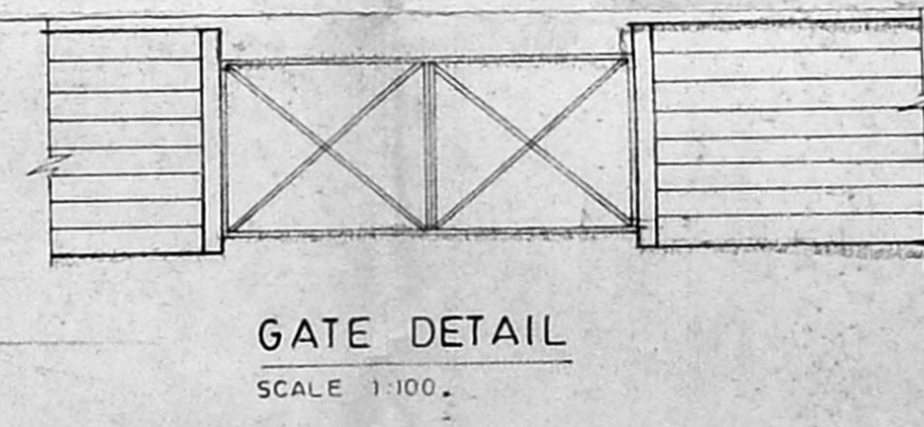


GATE DETAIL  
SCALE 1:100

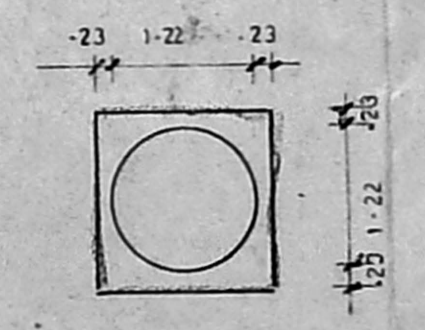


PLAN OF WELL  
SCALE 1:100

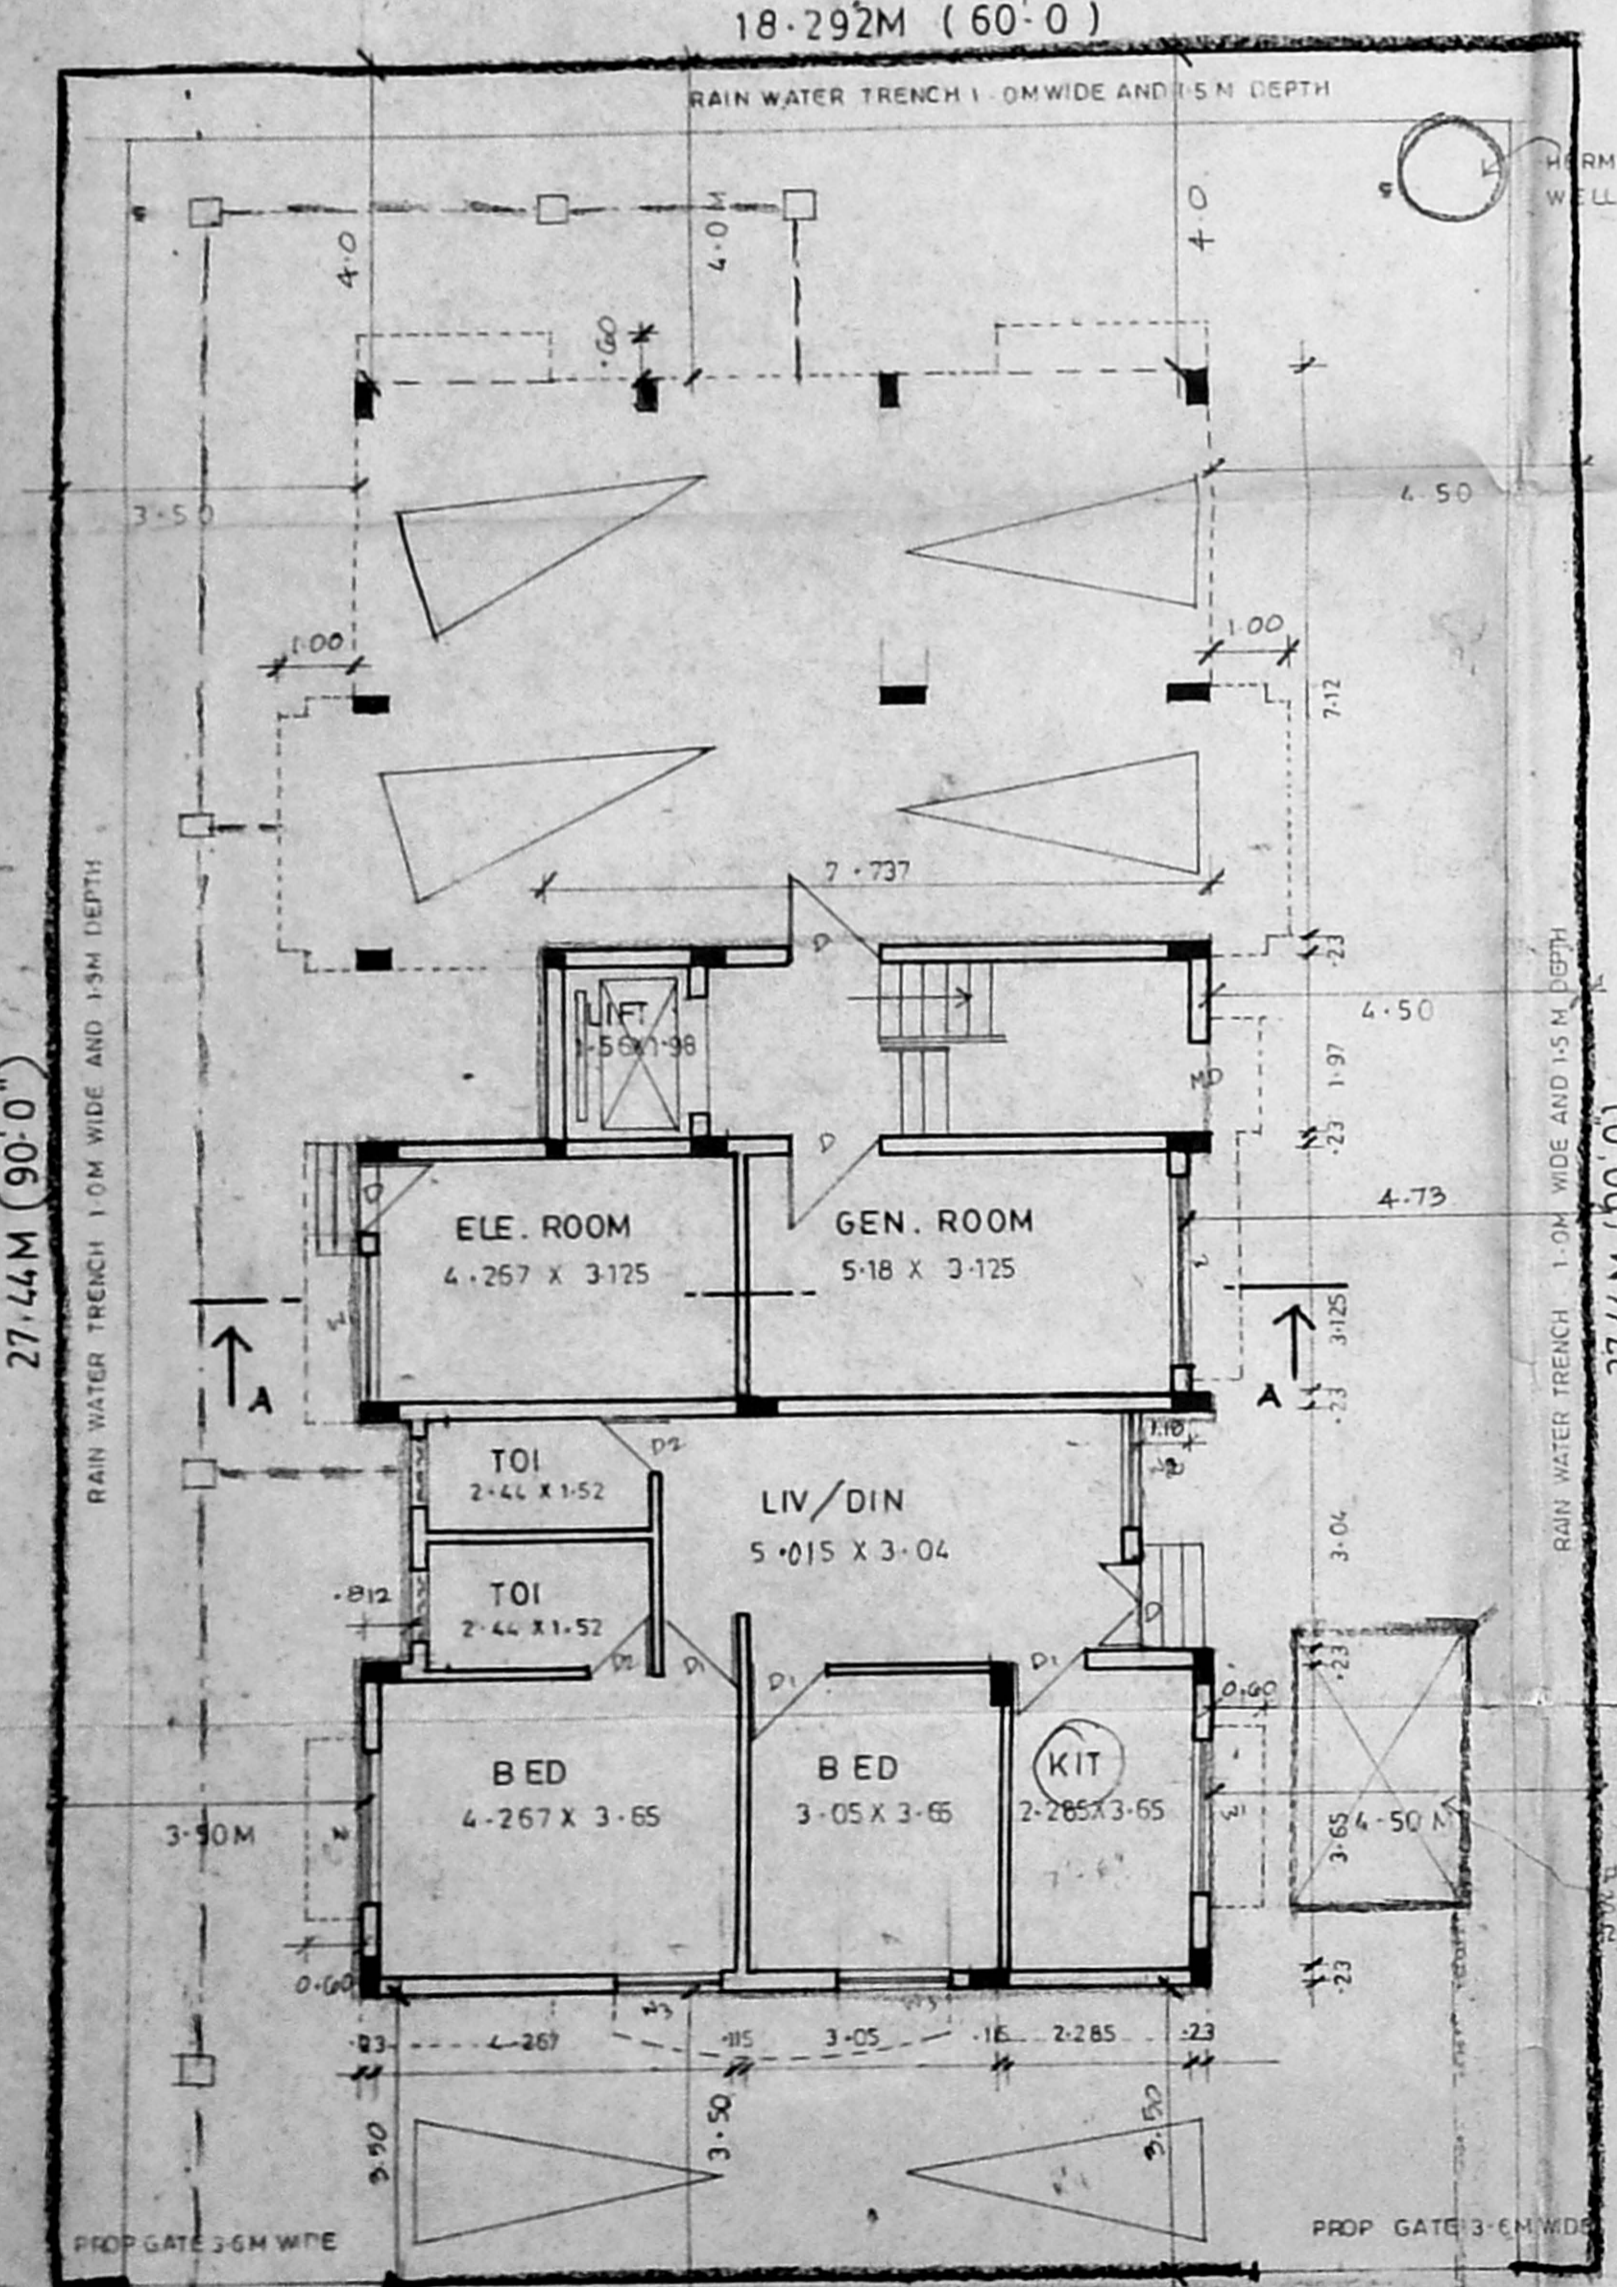

SITE CUM G. FLOOR PLAN  
SCALE 1:100

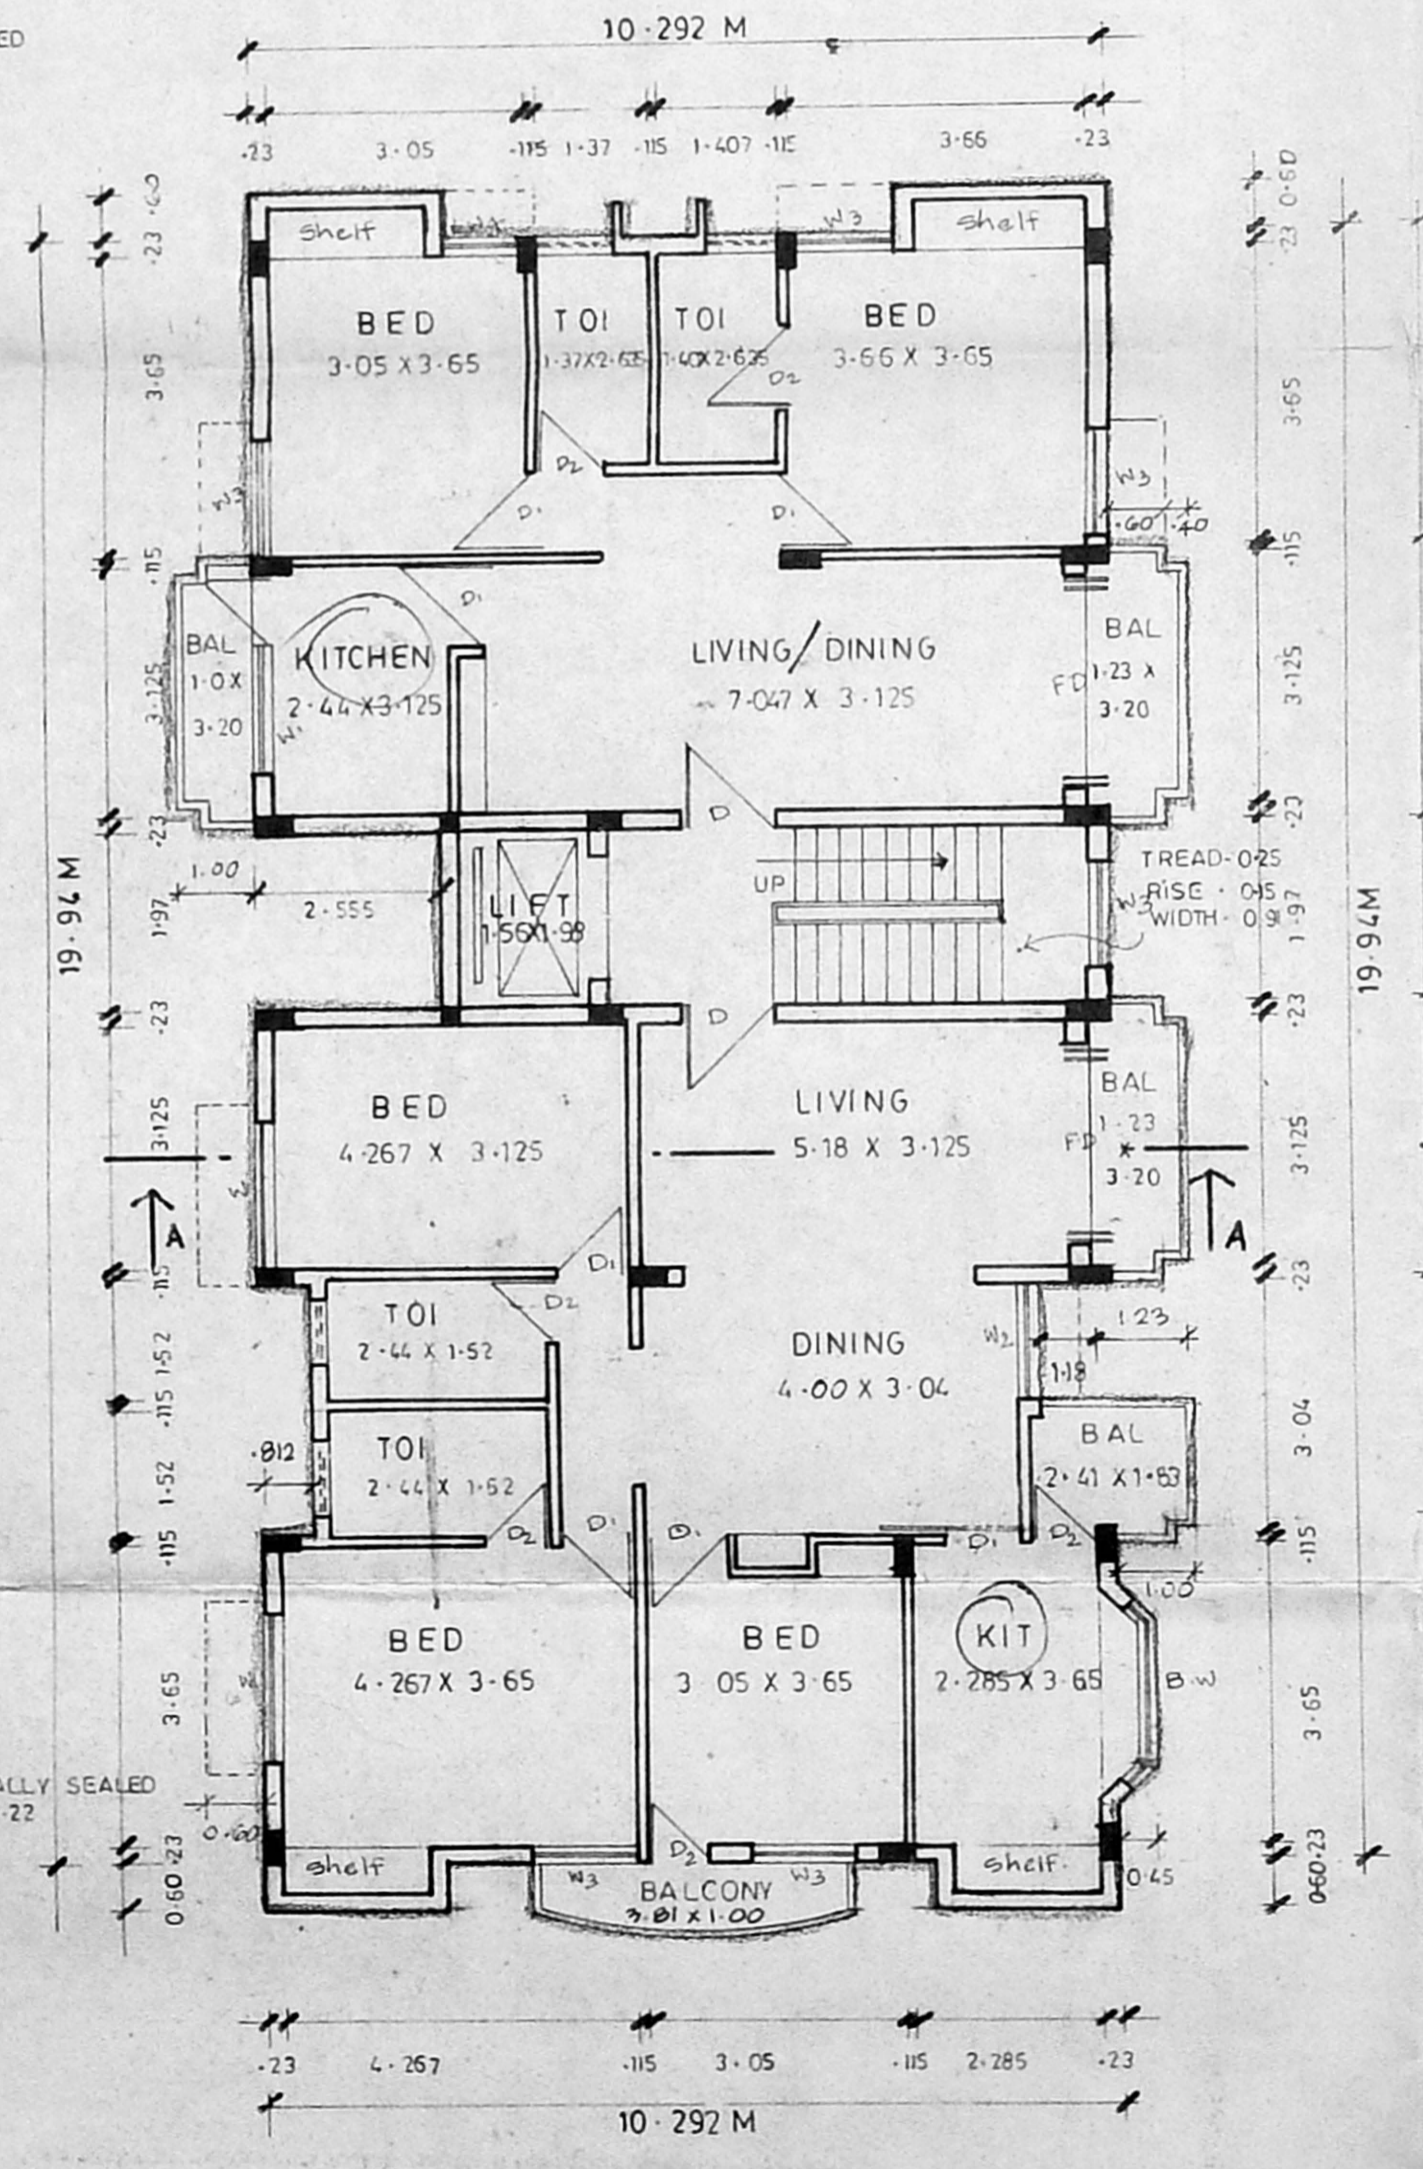

TYPICAL FLOOR PLAN (1, 2 & 3 floors)  
SCALE 1:100

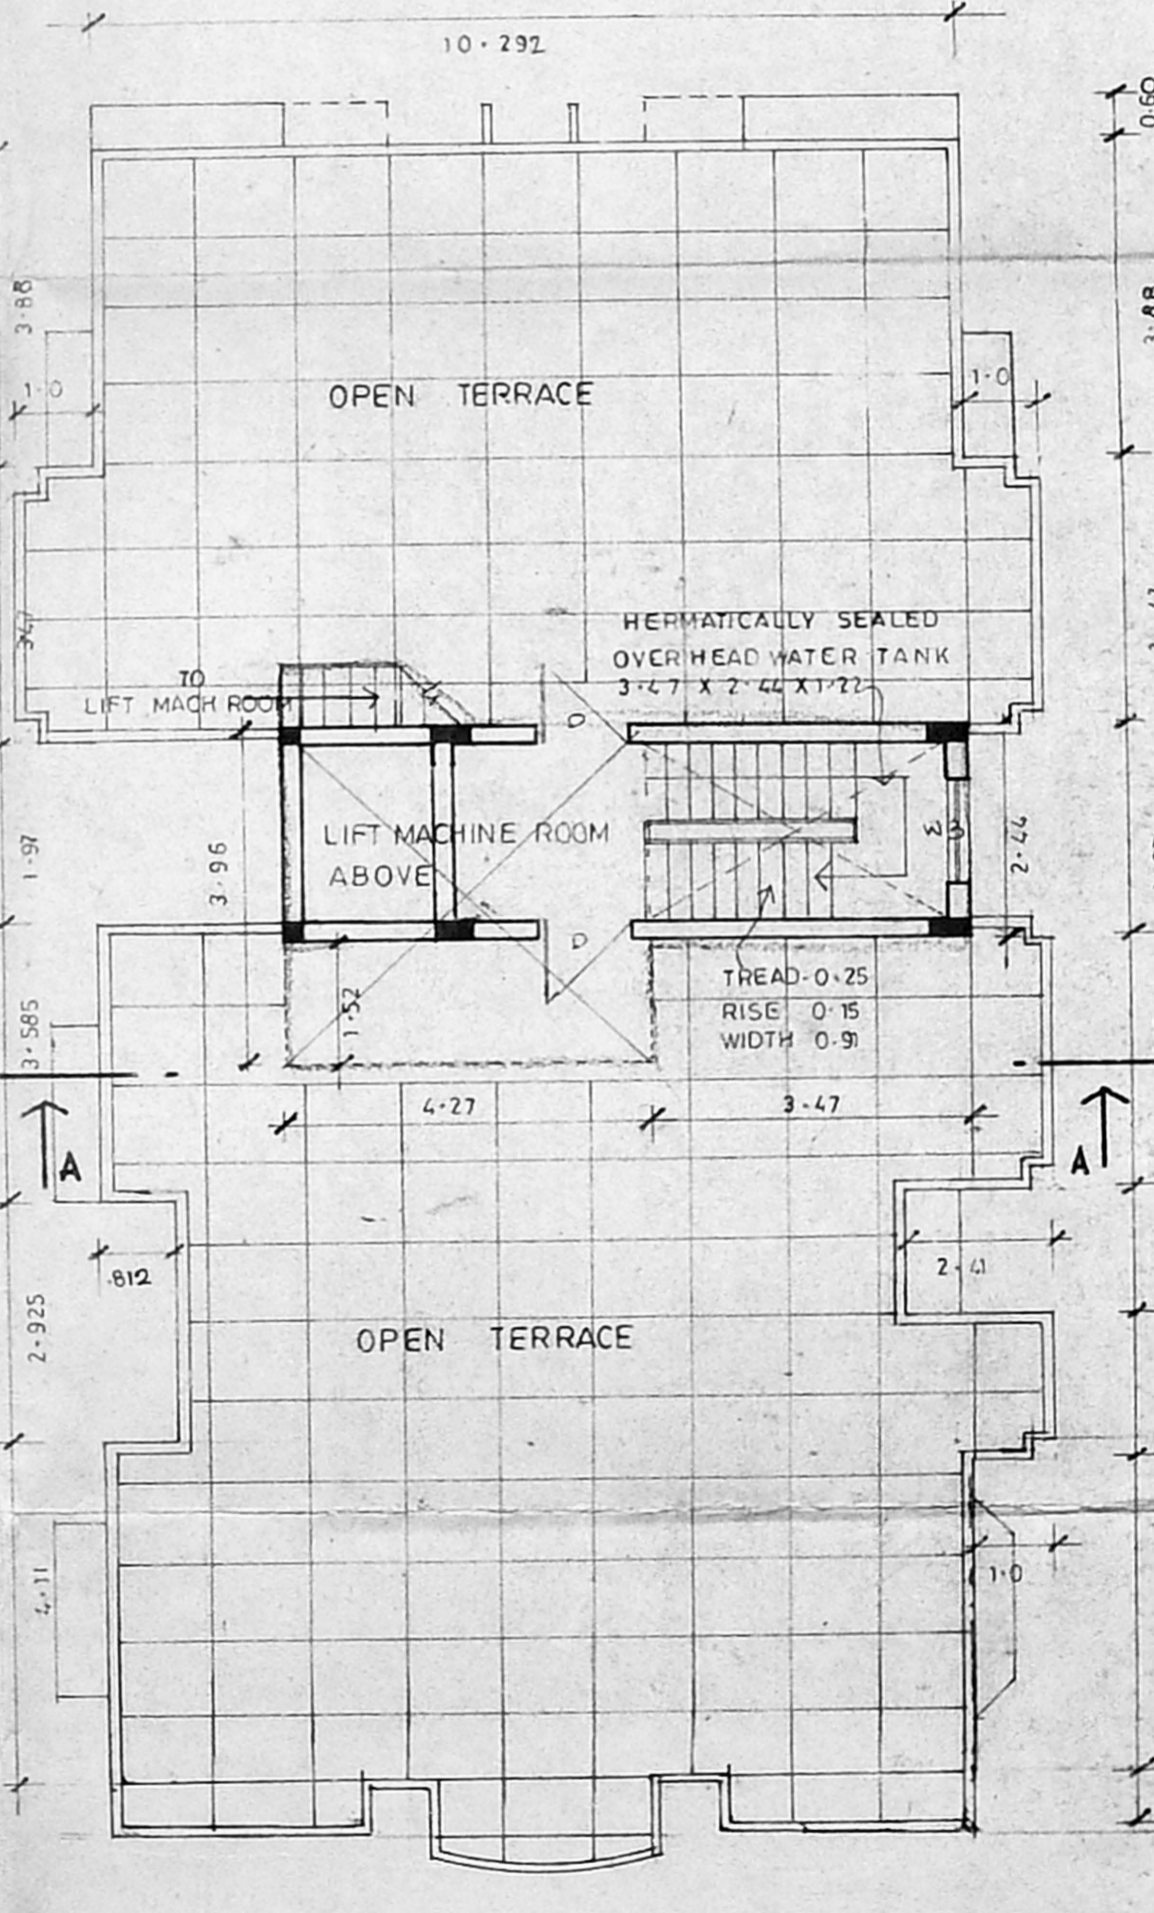

TERRACE FLOOR PLAN  
SCALE 1:100

SCHEDULE OF JOINERIES

M D	MAIN DOOR	1.22 X 2.13
D	DOOR	0.99 X 2.13
D <sub>1</sub>	DOOR	0.90 X 2.13
D <sub>2</sub>	DOOR	0.76 X 2.13
FD	FRENCH DOOR	2.44 X 2.13
W	WINDOW GLAZED	2.44 X 1.37
W <sub>1</sub>	WINDOW GLAZED	1.83 X 1.37
W <sub>2</sub>	WINDOW GLAZED	1.52 X 1.37
W <sub>3</sub>	WINDOW GLAZED	1.22 X 1.37
W <sub>4</sub>	WINDOW GLAZED	0.90 X 1.37
BW	BAY WINDOW	3.05 X 1.37
V	VENTILATOR	0.90 X 0.31

AREA STATEMENT

PLOT AREA	501.860 M <sup>2</sup>
F SI ALLOWED	1.5/ 752.790
F SI ACHIEVED	1.475/ 740.623
COVERAGE ALLOWED	65/ 326.209
COVERAGE ACHIEVED	43.4/ 218.066
G. FLOOR AREA	86.425
FIR FLOOR AREA	218.066
SEC FLOOR AREA	218.066
THIRD FLOOR AREA	218.066
<b>TOTAL</b>	<b>740.623</b>

SERVICE 4.47/ 33.171

SPECIFICATIONS

- WEATHERING COURSE OF BRICK JELLY LIME CONC WITH ONE COURSE OF FLAT TILE LAID IN SLOPE.
- RCC ROOF SLAB OF 1:2:4 MIX 6" TH.
- BRICK WORK IN CM 1:5
- IN SIDE OUT SIDE WALL PLASTERING IN CM 1:5
- CEILING PLASTERING IN CM 1:3
- LINTEL LOFTS, SUNSHADE ARE IN RCC 1:2:4 MIX
- FLOORING FINISH WITH P.C.C 1:5:10 OVER MOSAIC TILES.
- SAND FILLING IN CLEAN RIVER SAND
- DOOR, WINDOW, VENTILATOR, ARE IN ORDINARY COUNTRY WOOD.
- TWO COAT OF WHITE WASHING OVER ONE COAT OF COLOUR PRIMER.

COLOUR CODE REFERENCE

- PROPOSED
- BOUNDARY
- ROAD
- SEWER LINE
- WATER LINE

Proposed Residential Building at 3, Thiruveethy Amman Koil St Mylapore, Madras.

R.S. NO 4237/34.  
BLOCK NO - 91.

A. Abdul Wadud

OWNER'S SIGNATURE (power agent)

ARCHITECT'S  
**ANBU & FAIZAL**  
15, SECOND STREET  
NANDANAM EXTN  
MADRAS - 600035  
PHONE - 453900

SIVA. ANBARASAN  
arch (usa, england) mca  
regd architect c a no-10763 r a no-193