




MMDA B/V/P NO. 1
 S NO. 132/309/94
 PART I
 PART II
 P.P.
 16/4

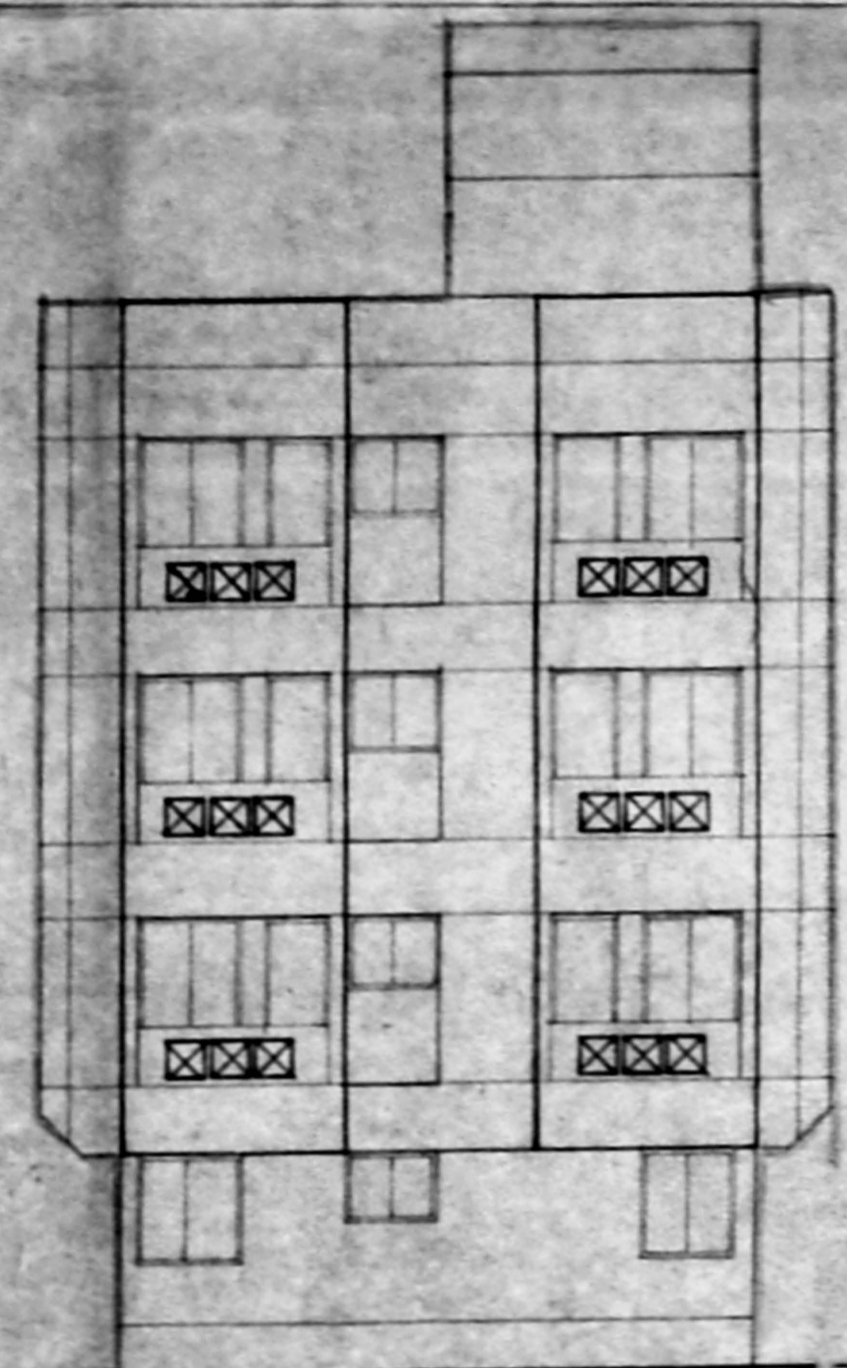

FRONT ELEVATION

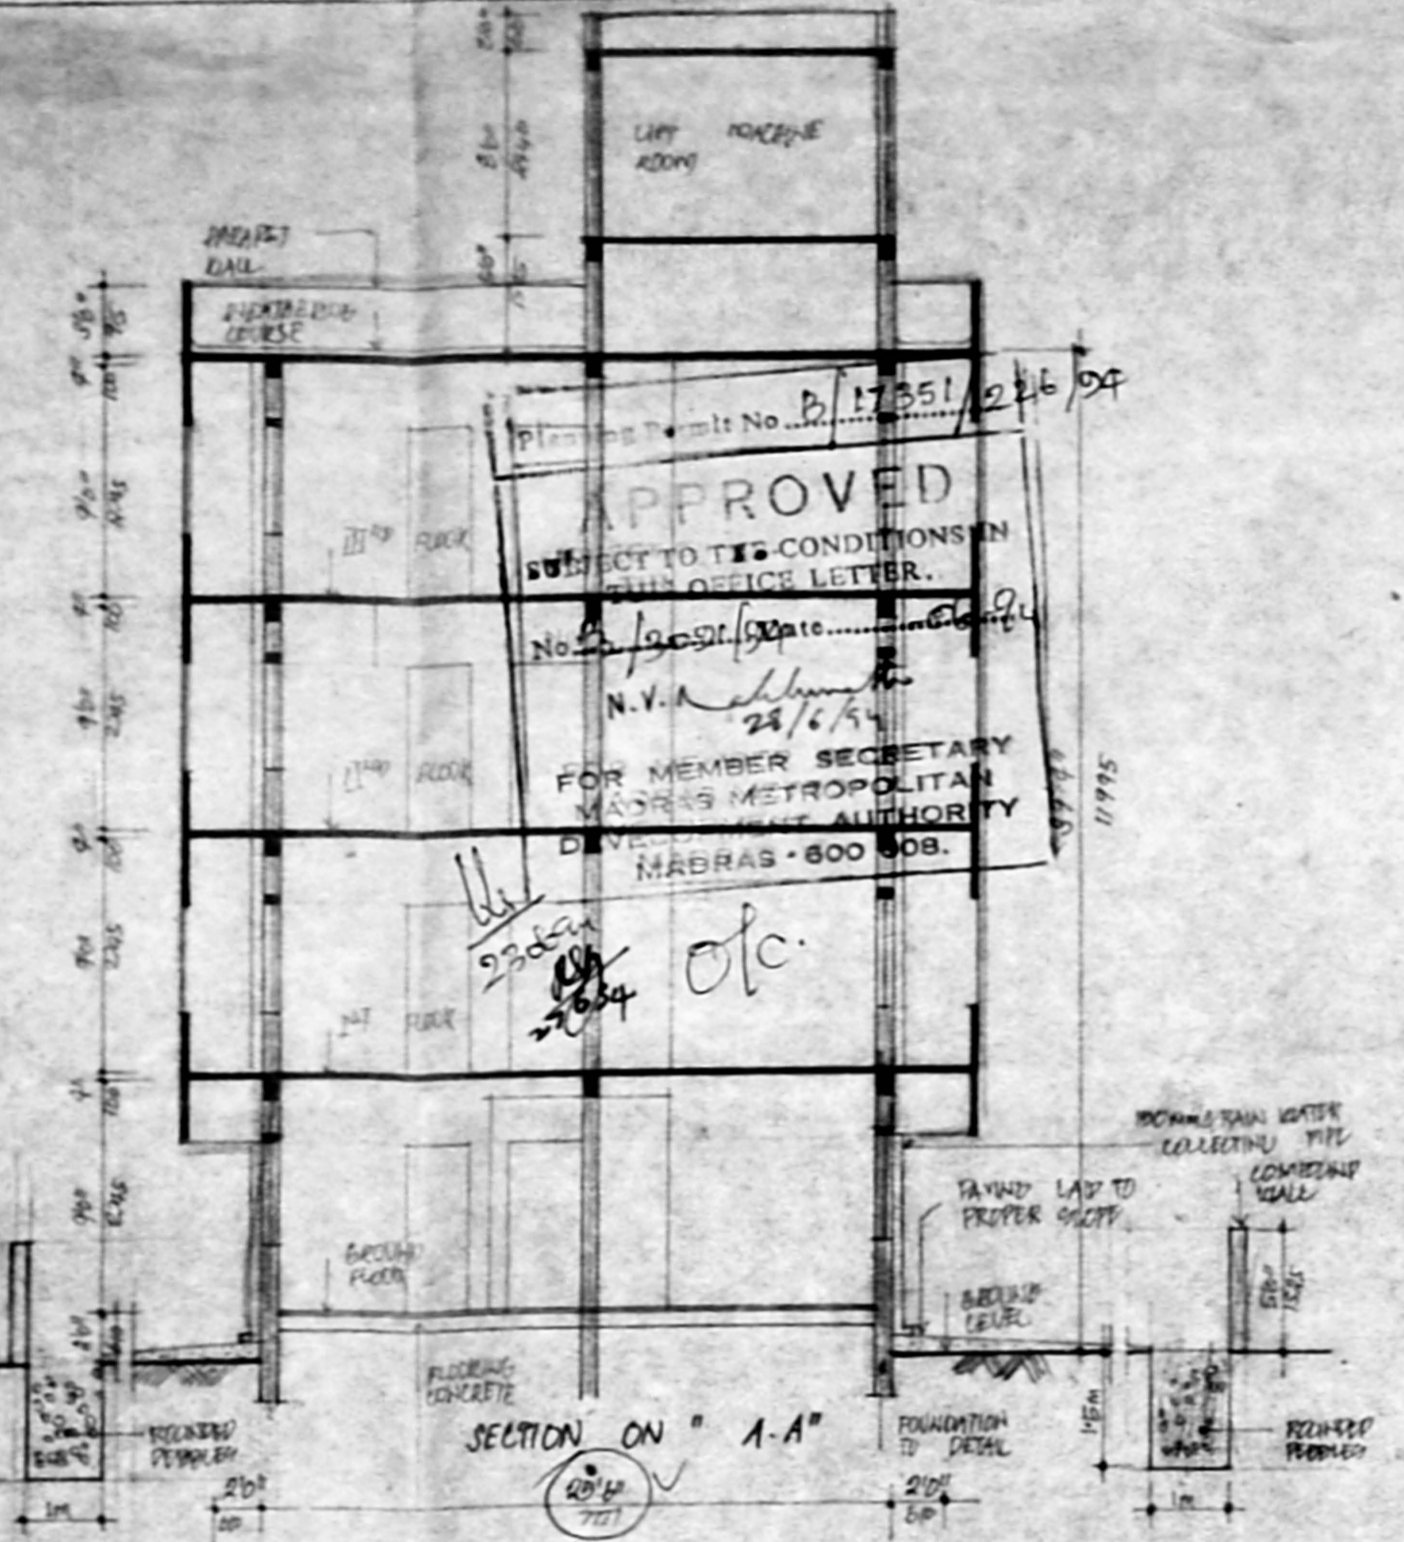


SECTION ON "A-A"

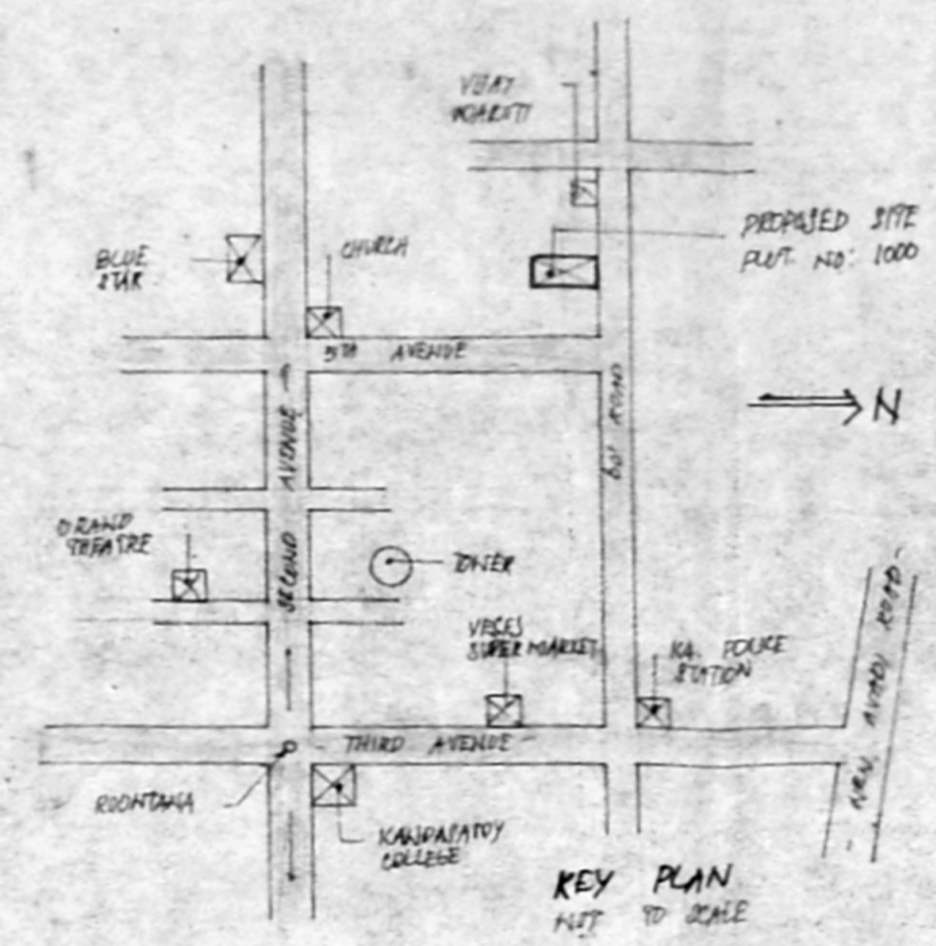


KEY PLAN
NOT TO SCALE


PROPOSED RESIDENTIAL BUILDING
 AT PLOT NO. 1000
 ANNA NAGAR, MADRAS. 600 040.

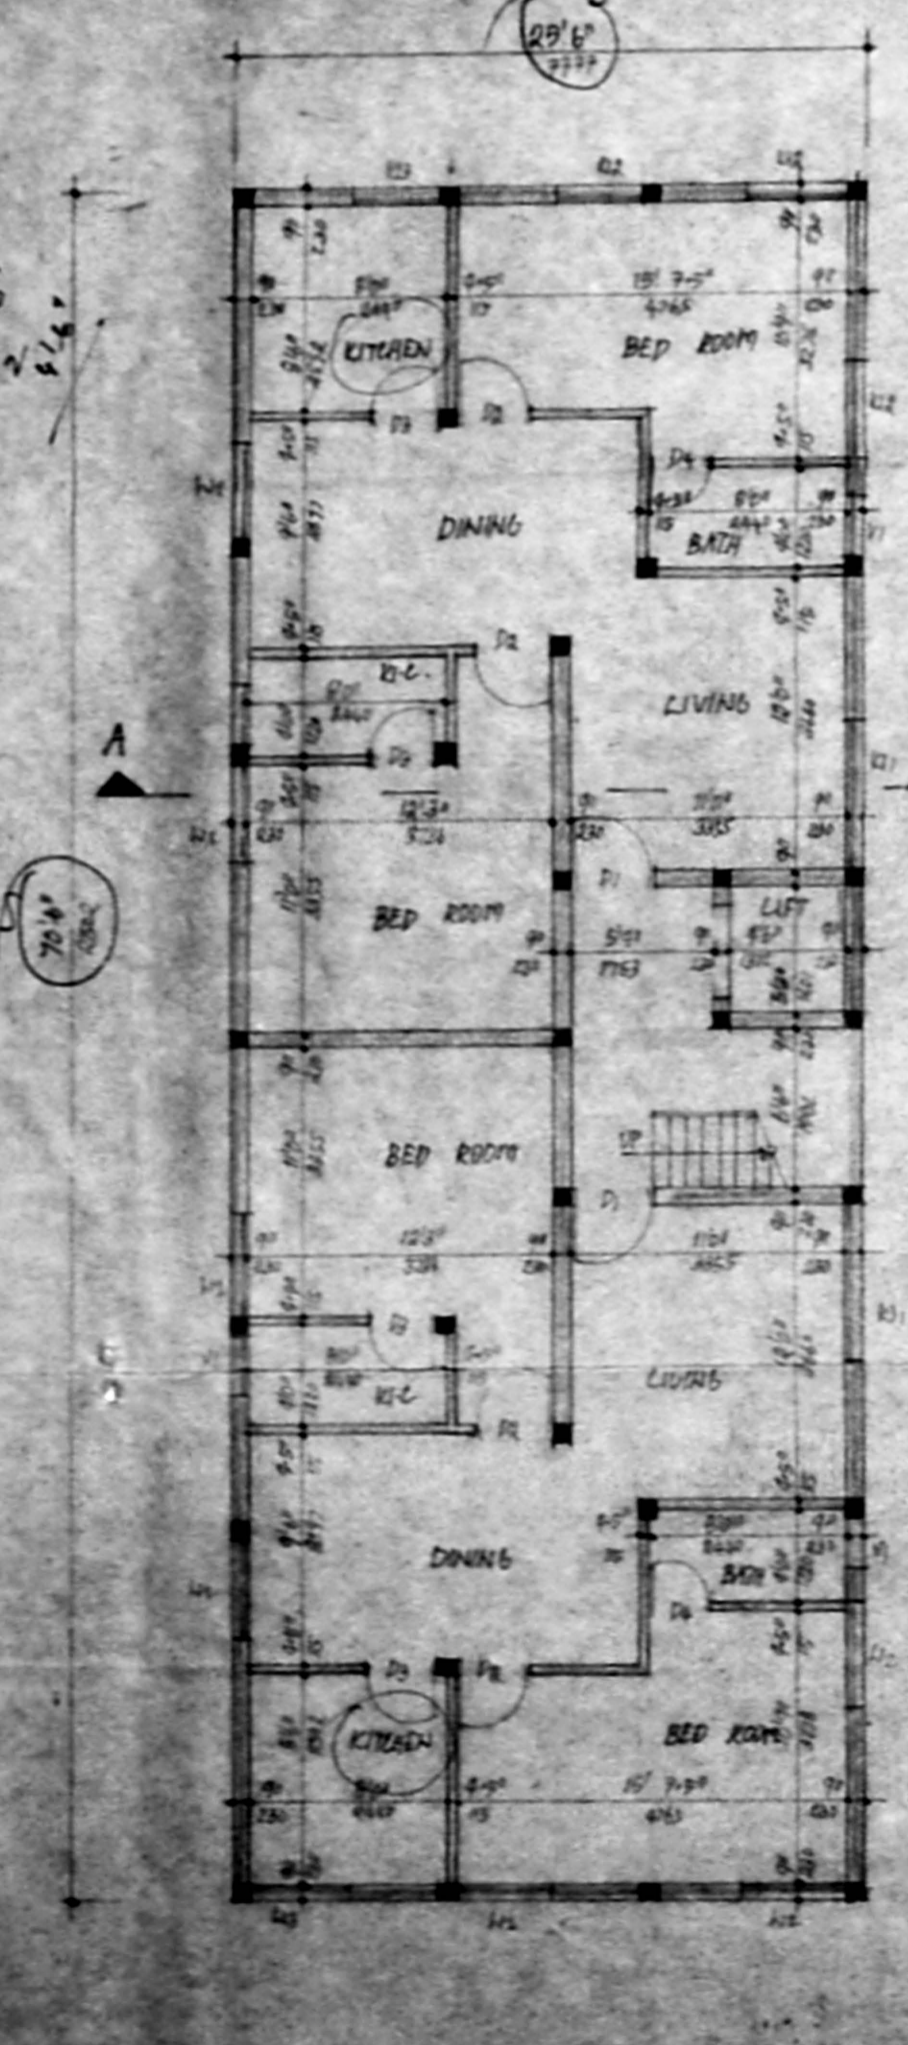


GROUND FLOOR PLAN

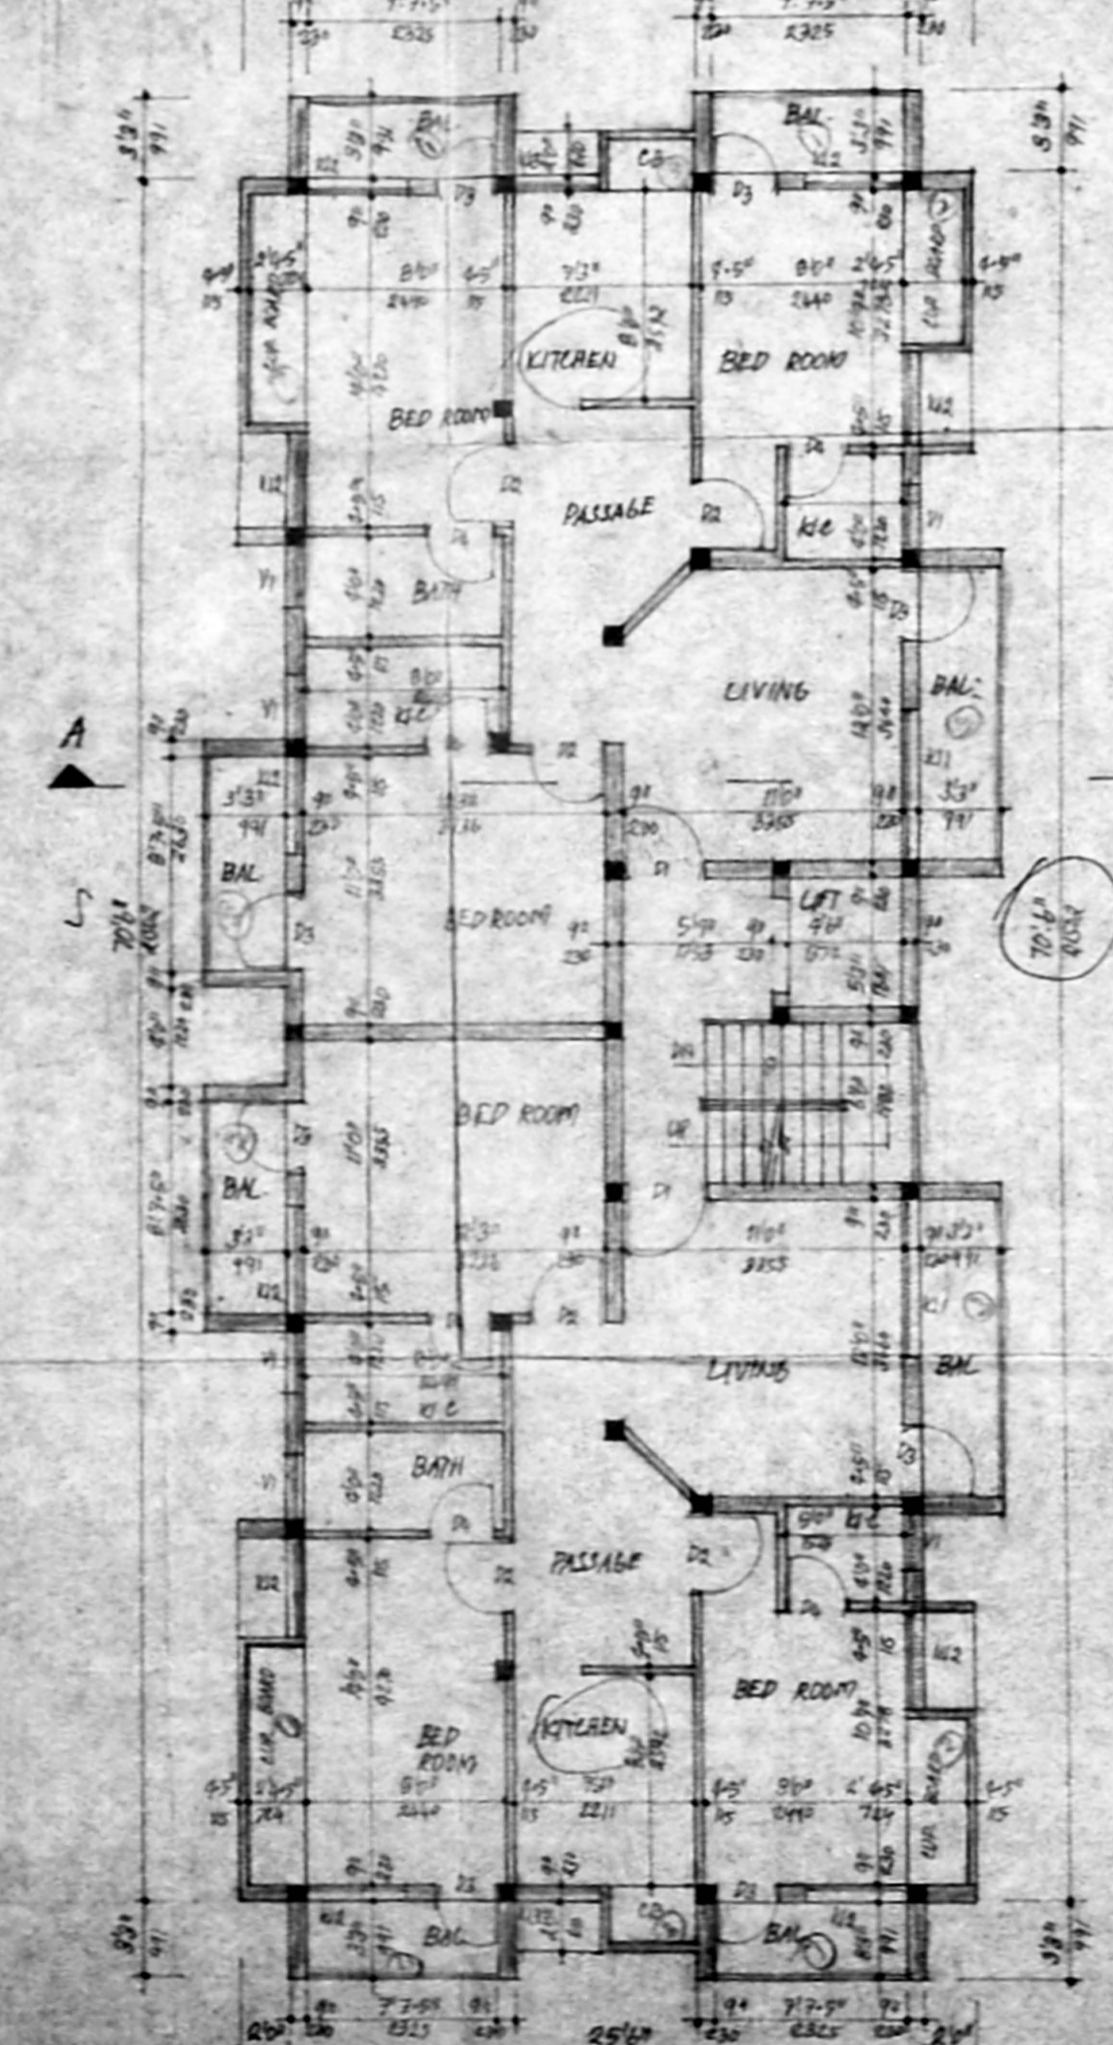

PIPLM FLOOR PLAN
(FIRST, SECOND AND THIRD FLOOR)

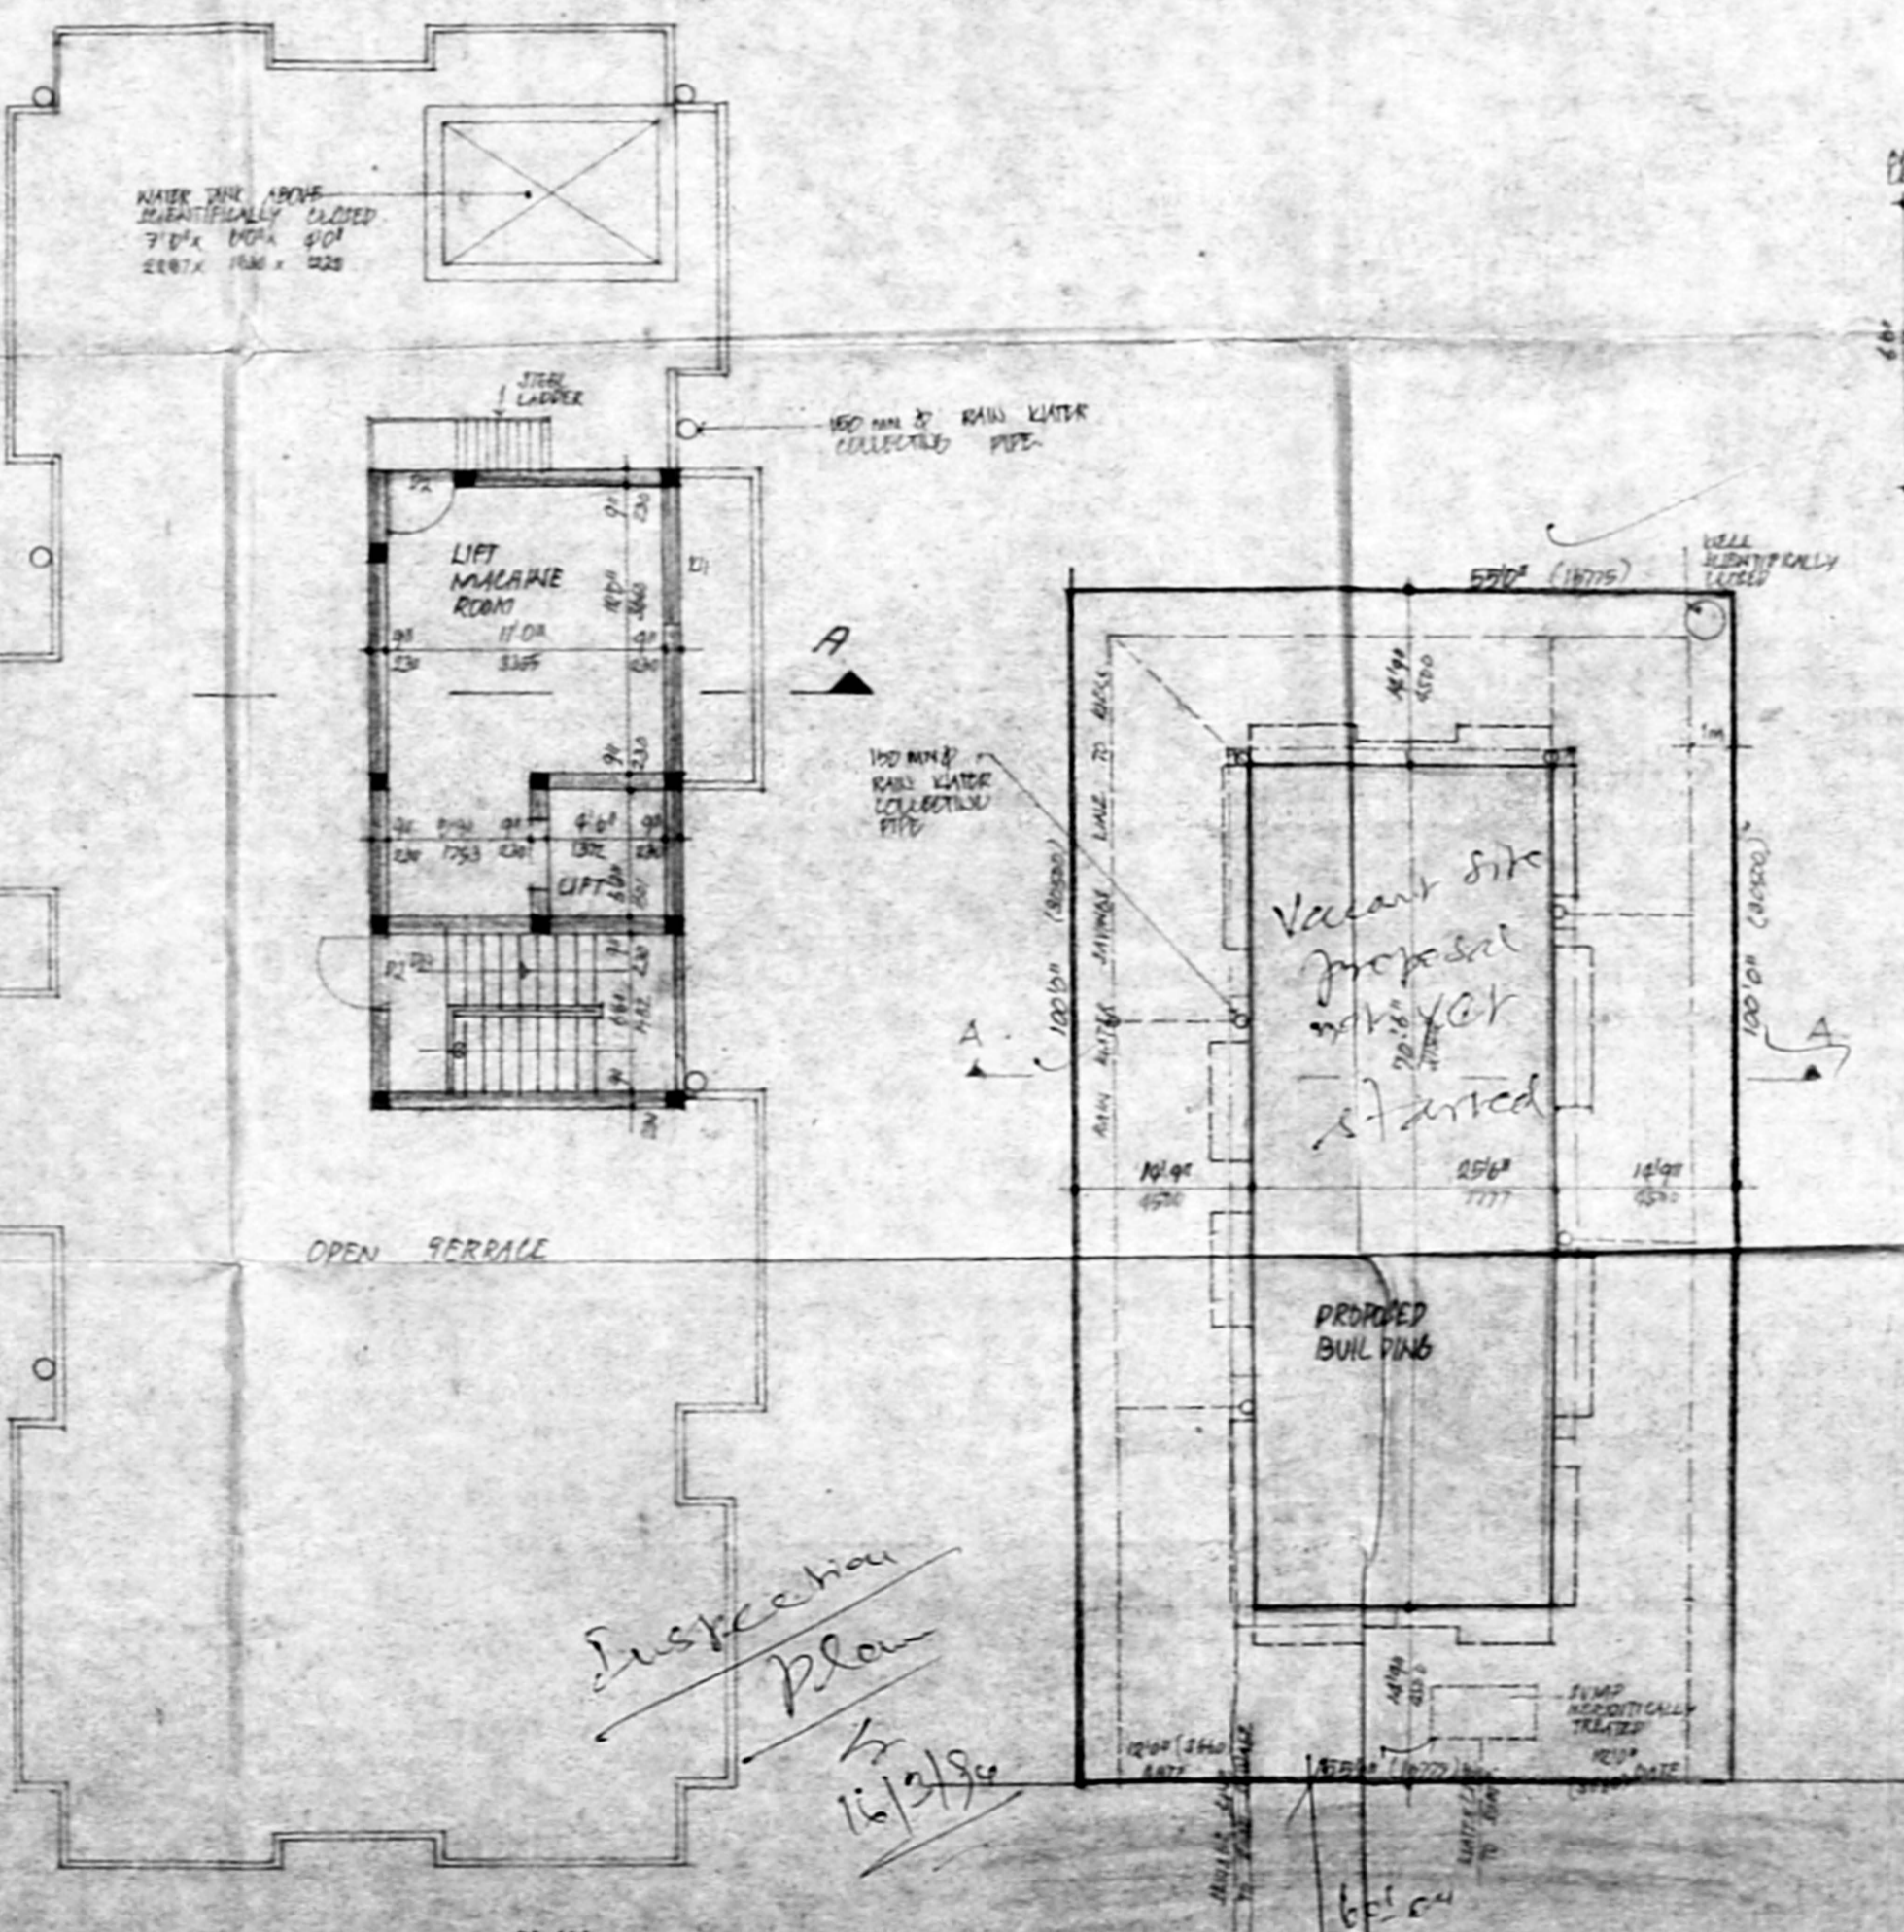

TERRACE PLAN

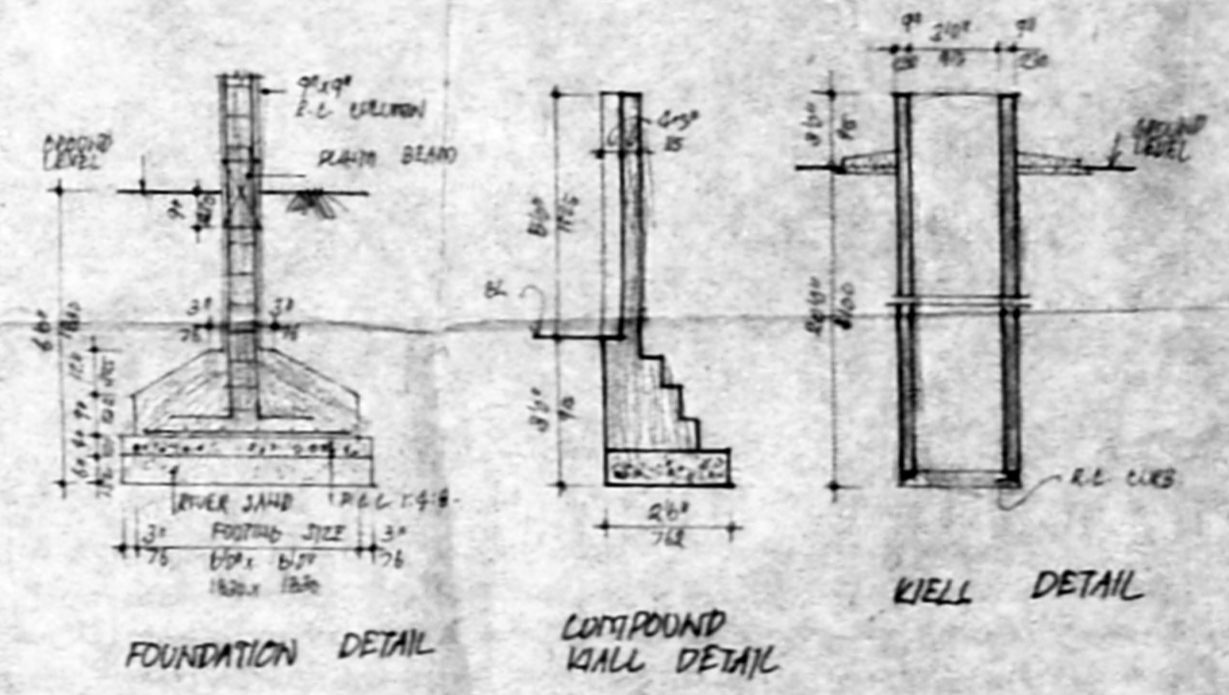

FOUNDATION DETAIL

CUT-IN WALL DETAIL

WELL DETAIL

| SCHEDULE OF JOINERY | | | SPECIFICATIONS. |
|---------------------|-----------|-------------|--|
| TYPE | SIZE | DESCRIPTION | |
| D1 | 30" x 70" | DOOR | 1. R.C. COLUMN FORMS IN FOUNDATION & FOOTING ARE CONNECTED BY GRAPING BEAMS. 2. BRICK WORK IN BARRIERS AND SUPER STRUCTURE IS 1:1.5. 3. WALLS ARE PLASTERED BY C.M.T.S. 4. CHATEL CIER OPERAS. 5. ROOF COVERED BY R.C. SLAB. 6. WEATHERING COURSE LAID AUTO PROPER SLOPE. |
| D2 | 20" x 30" | DOOR | |
| D3 | 20" x 30" | DOOR | |
| LEGEND | | AREA STATEMENTS |
|---------------|----------|-----------------|
| PROPOSED | [Symbol] | |
| ROAD | [Symbol] | |
| PLAT BOUNDARY | [Symbol] | |
| PLAT | [Symbol] | |

N. A. RANJAN NAVAMANI,
 B.Arch, A.I.A., M.C.A.
 ARCHITECT-LICENSED SURVEYOR,
 COUNCIL REG. NO. CA/90/13127
 CORPORATION OF MADRAS
 REG. NO. WD/10/106/90.
 NO. 28, GOPAL SWAMI STREET,
 VIJAYAPURAM, MADRAS-600 039.
 LICENSED SURVEYOR

Inspection Plan
 16/3/94

SITE PLAN
 SCALE 1:1000 OR 1:500

OWNERS SIGNATURE