

Planning Permit No. B/17302/SP/A/B/74


APPROVED

SUBJECT TO THE CONDITIONS IN THIS OFFICE LETTER.

N.V.A. MEMBER SECRETARY
MADRAS METROPOLITAN
DEVELOPMENT AUTHORITY
MADRAS 600 003.


1
2
MMDA B/PP NO. 17302/SP/A/B/74
C.No. 20/2004
Sunday
PART I
PART II
A.P.M.
U.P.

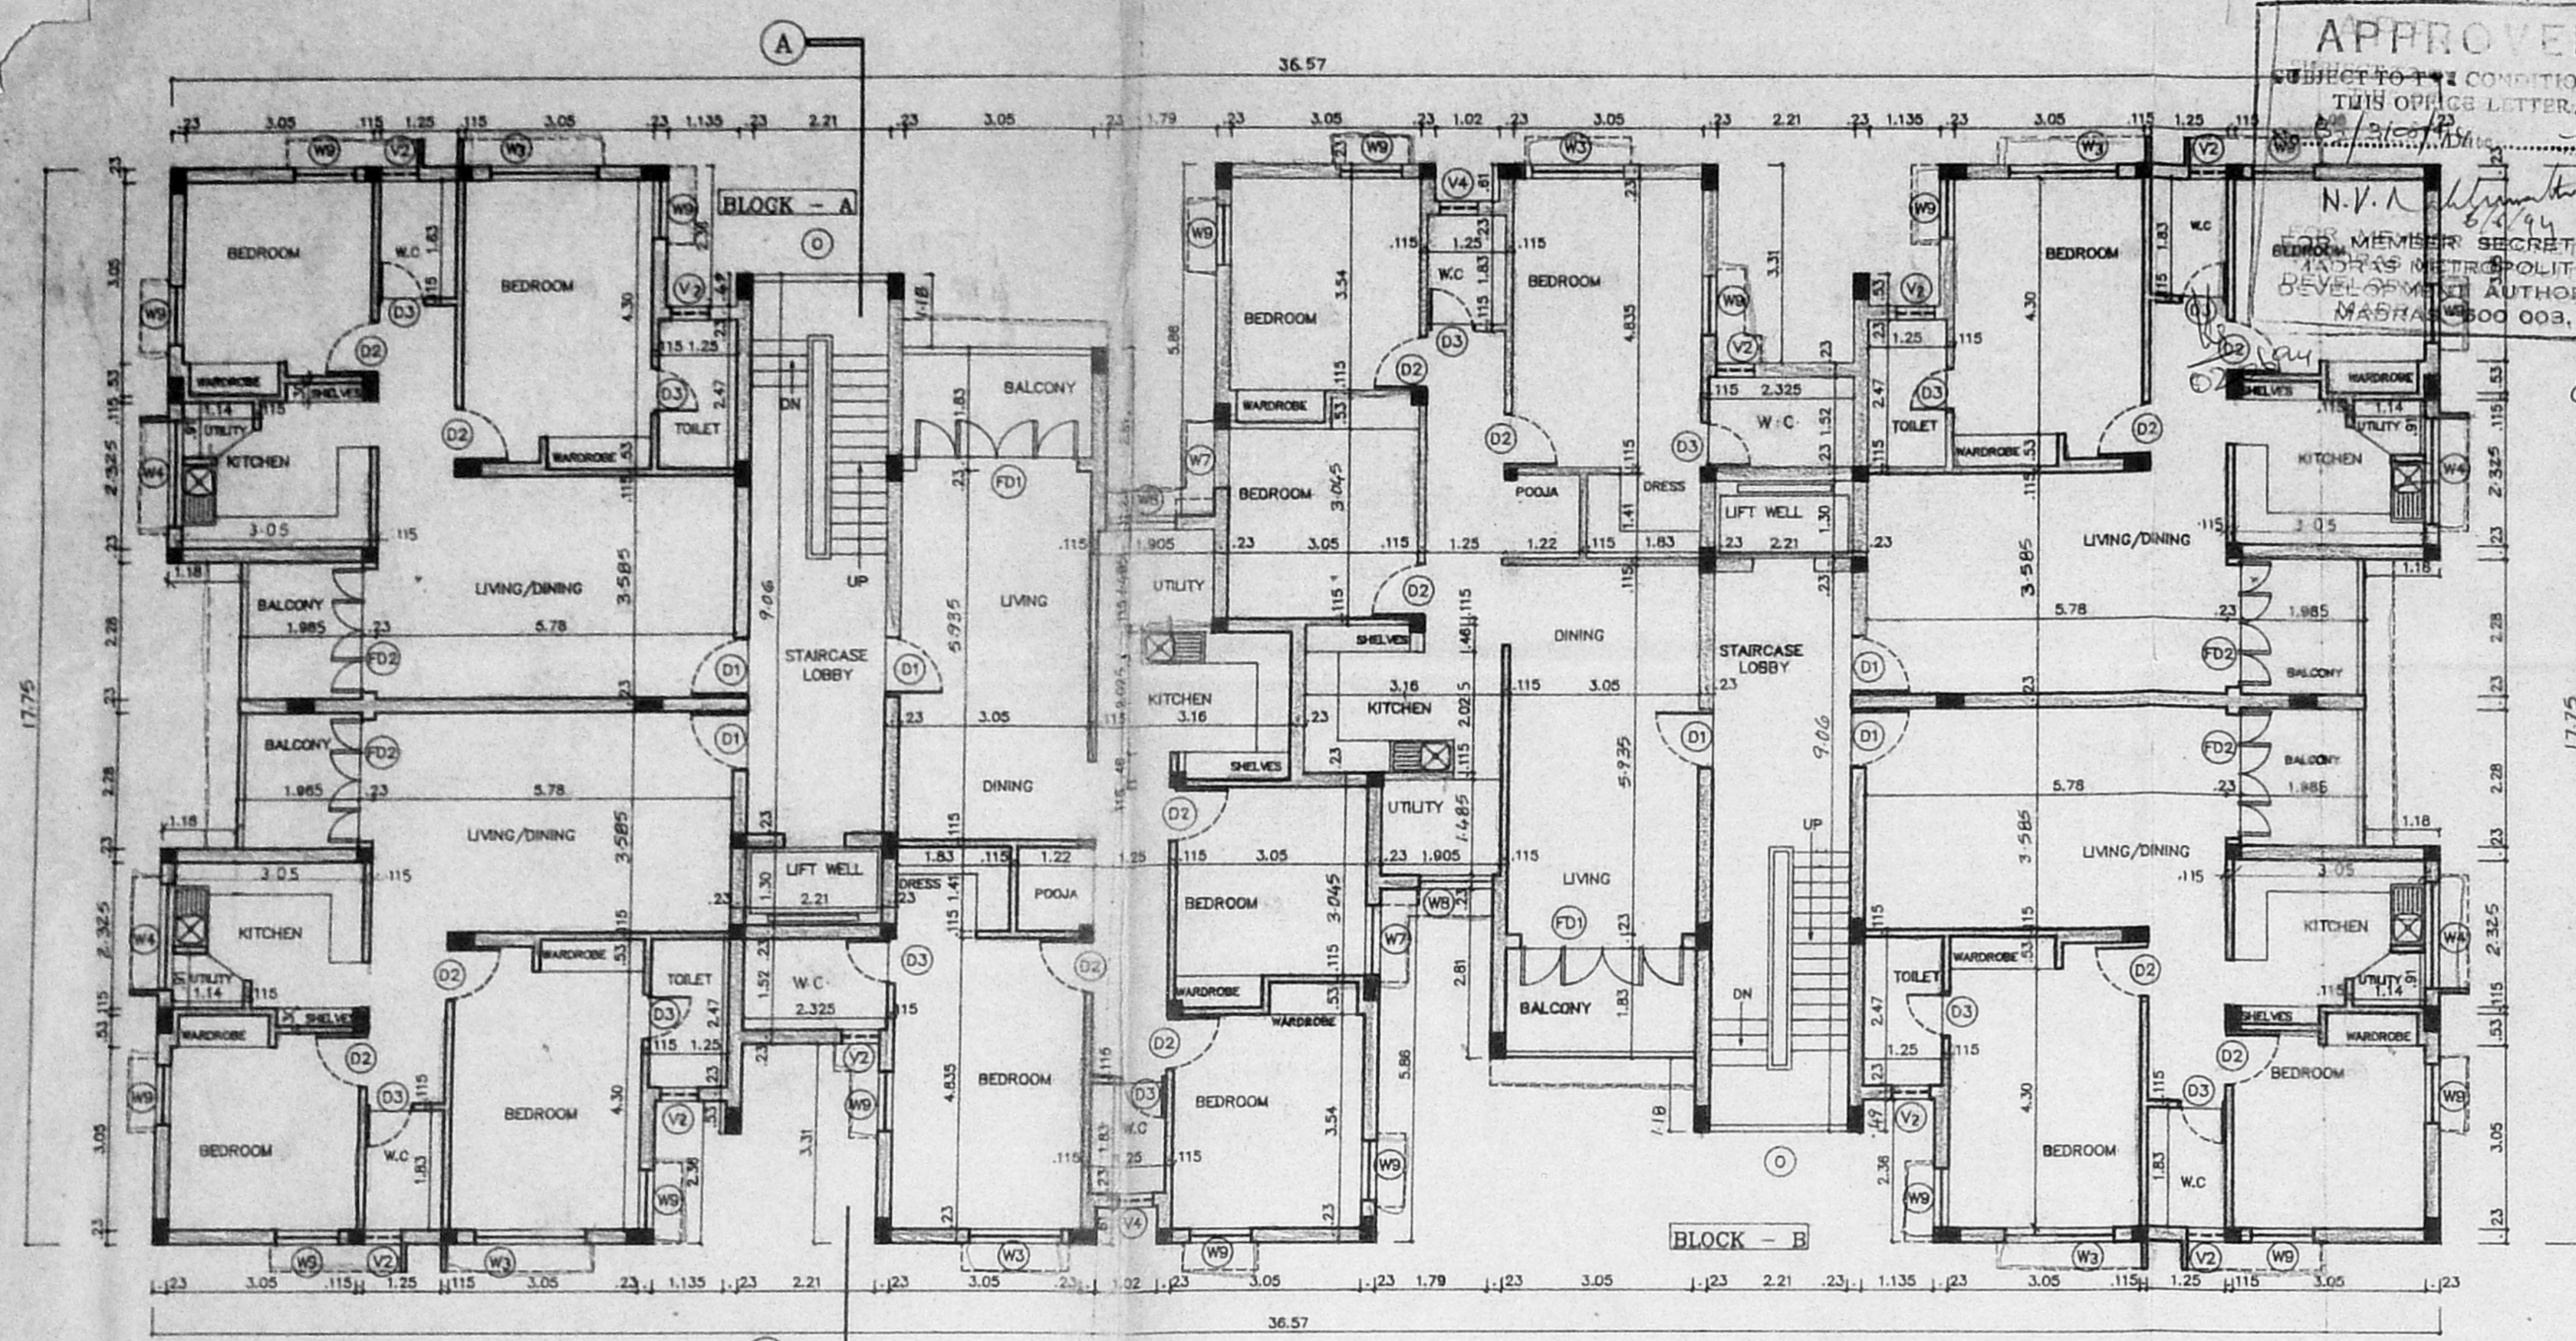


FIRST, SECOND & THIRD FLOOR PLAN

$6+6+6 = 18$

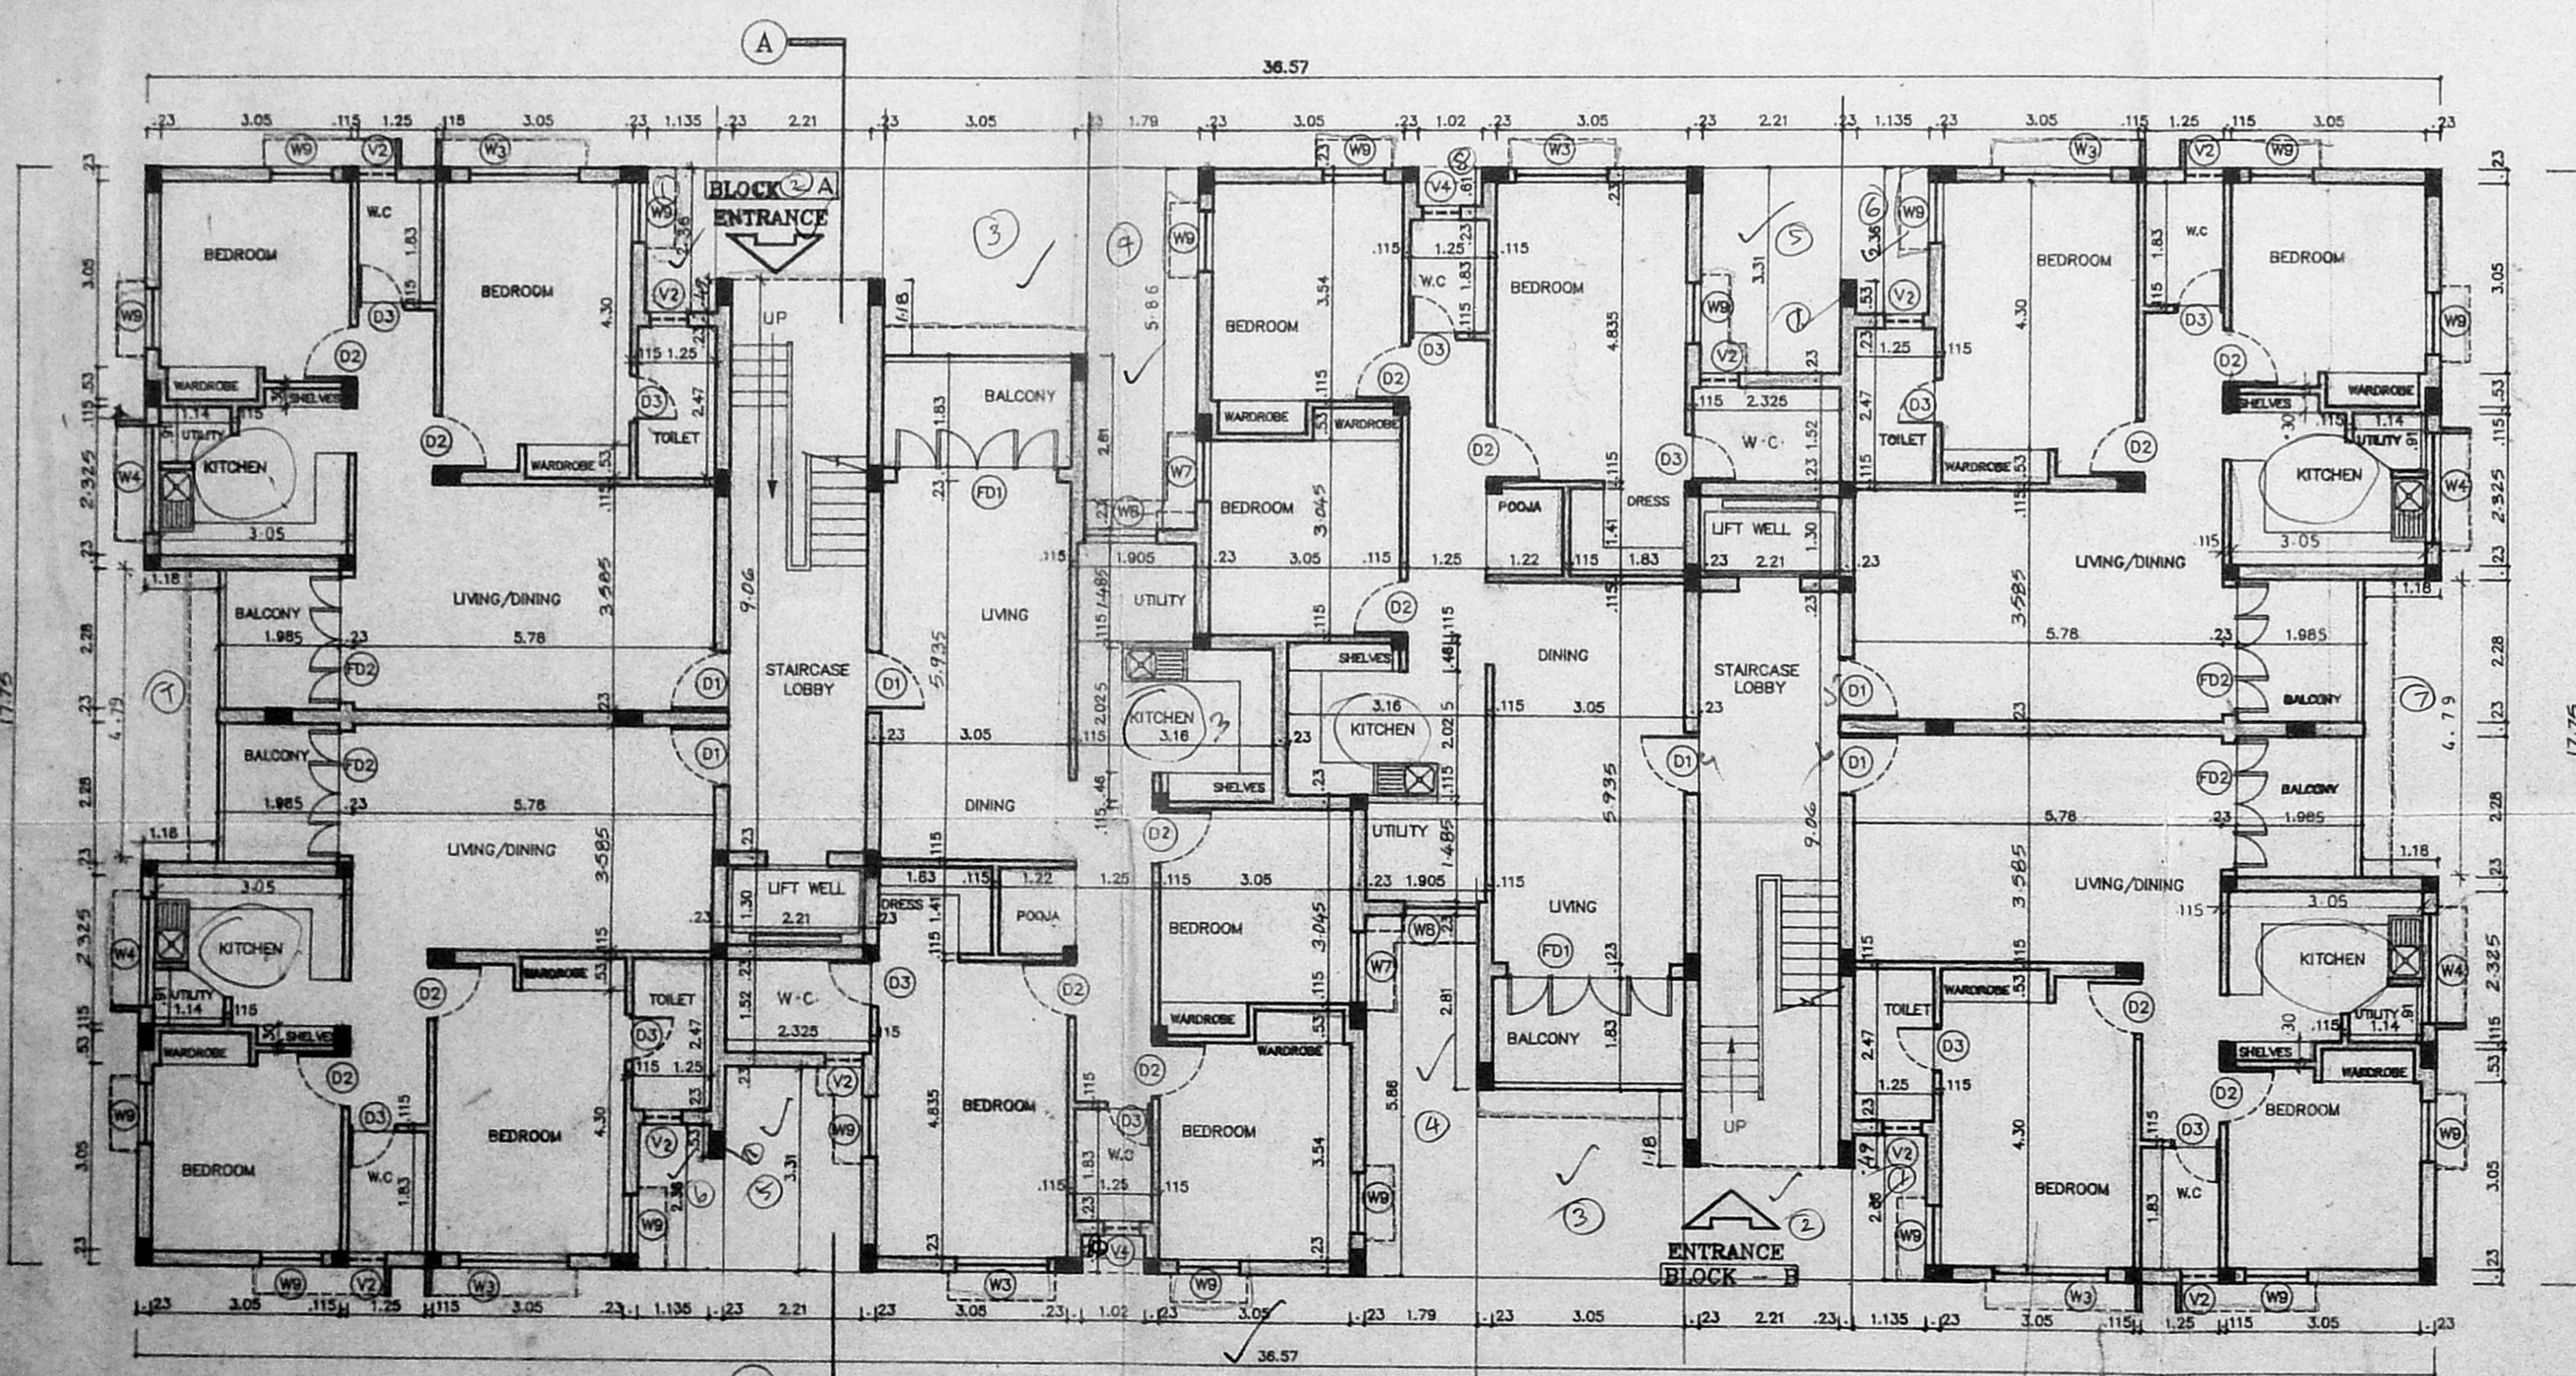

GROUND FLOOR PLAN

$6 = 6$

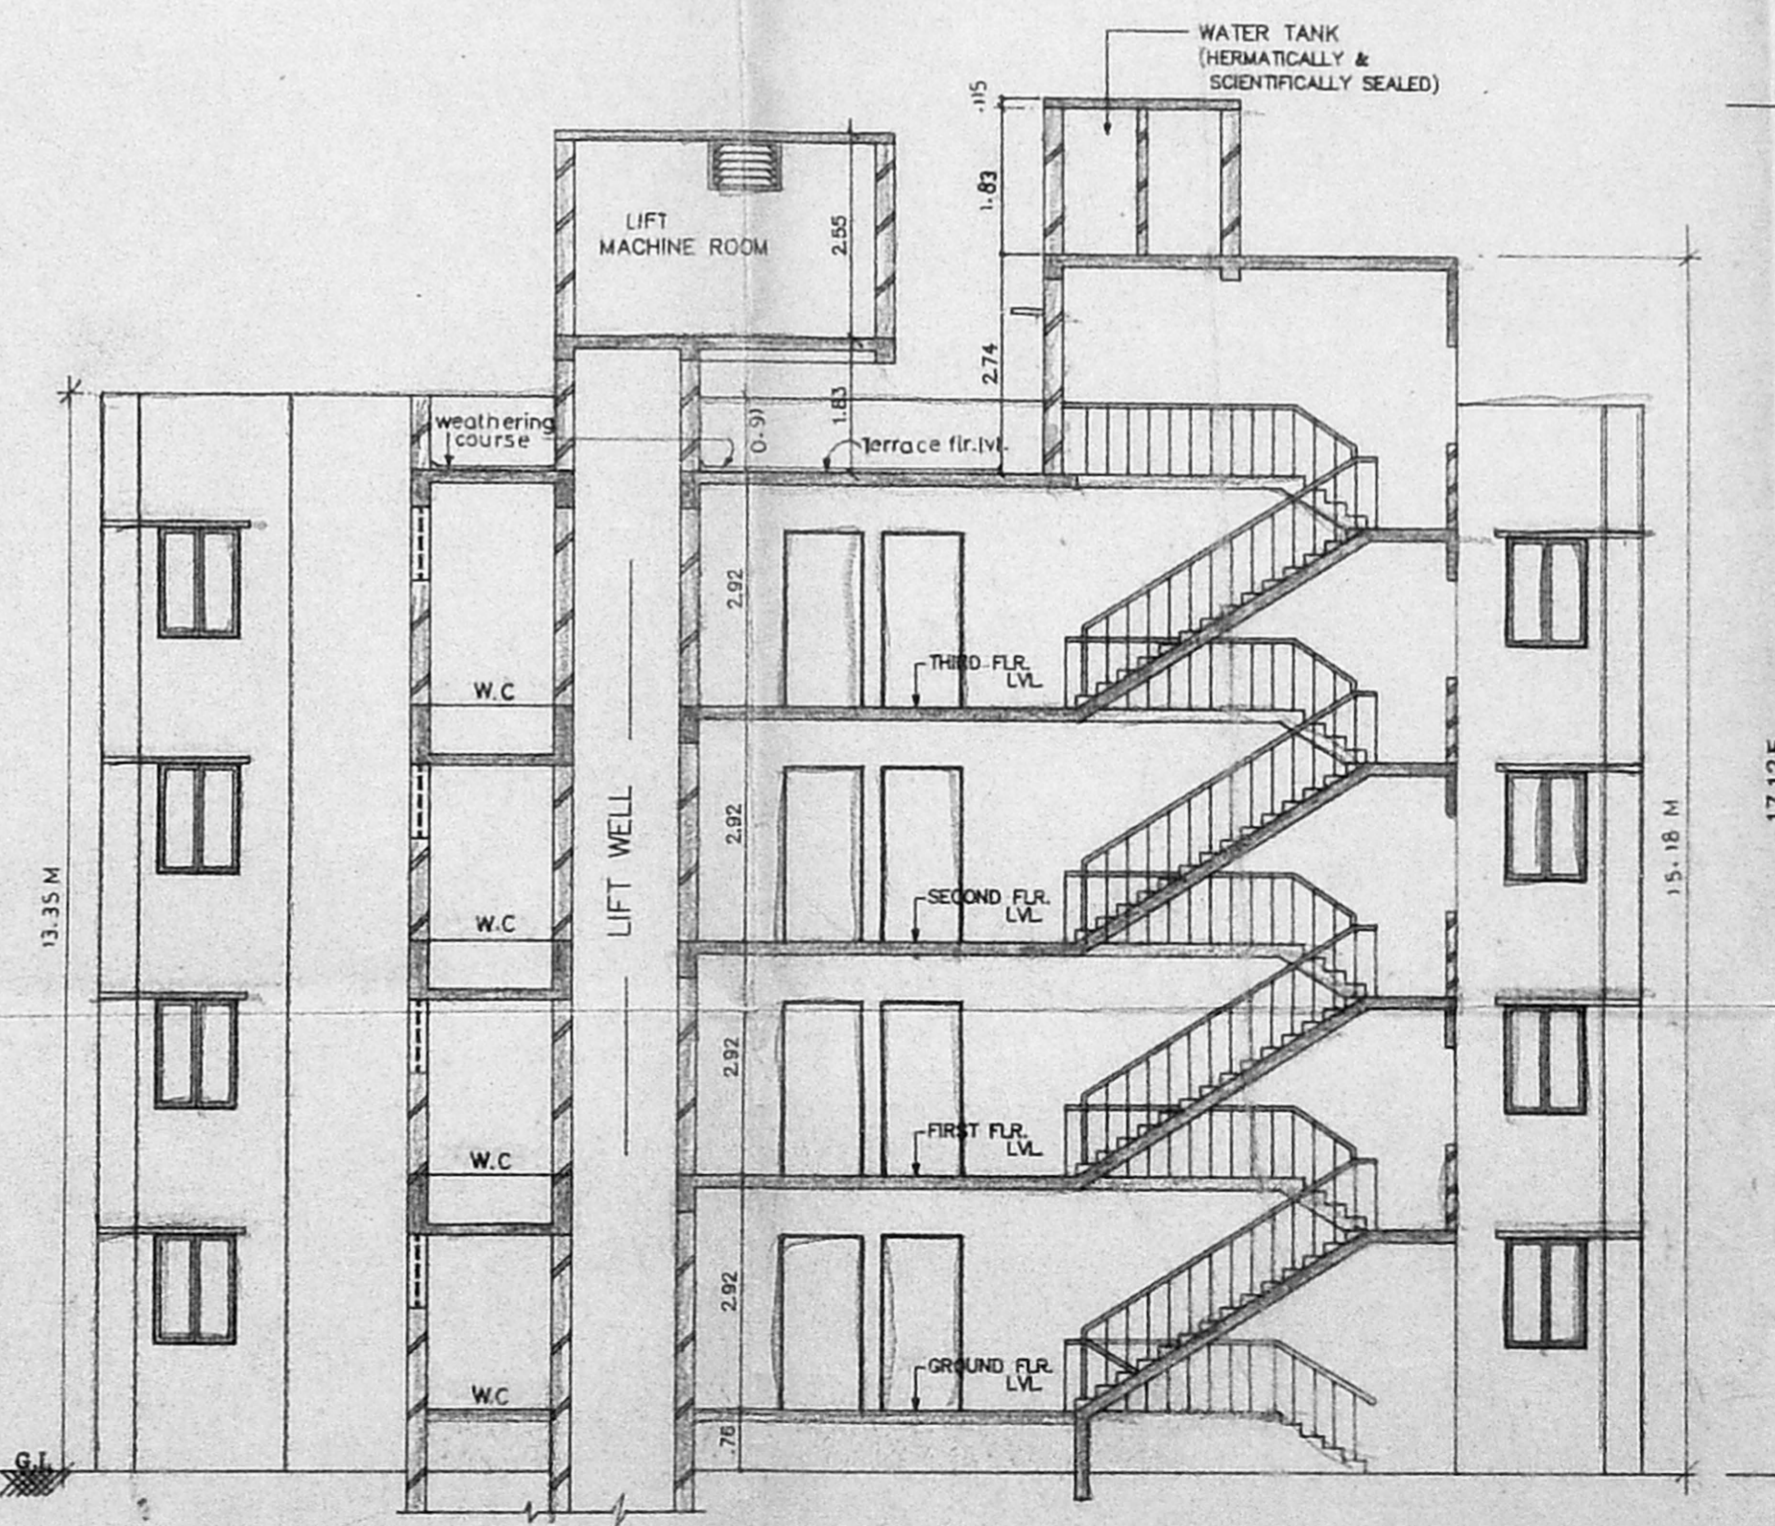

SECTION - AA

LEGEND		
CODE	SIZE	DESCRIPTION
FD1	2.59 X 2.18	COUNTRY WOOD FRAMED FRENCH DOOR
FD2	2.06 X 2.18	COUNTRY WOOD FRAMED FRENCH DOOR
D1	1.00 X 2.18	TEAK WOOD FRAMED FLUSH DOOR
D2	0.91 X 2.18	COUNTRY WOOD FRAMED FLUSH DOOR
D3	0.76 X 2.18	COUNTRY WOOD FRAMED FLUSH DOOR
W3	1.775 X 1.37	STEEL GLAZED WINDOW
W4	1.775 X 0.875	STEEL GLAZED WINDOW
W5	1.475 X 1.37	STEEL GLAZED WINDOW
W7	1.175 X 1.37	STEEL GLAZED WINDOW
W8	1.175 X 0.875	STEEL GLAZED WINDOW
W9	0.975 X 1.37	STEEL GLAZED WINDOW
V2	0.61 X 0.94	STEEL GLAZED VENTILATOR
V4	0.61 X 1.036	STEEL GLAZED VENTILATOR
O	2.21 X 1.22	OPENING

SPECIFICATION	
SL.NO	DESCRIPTION
1.	P.C.C. 1:4:8 IN FOUNDATION
2.	RIVER SAND FILLING IN FOUNDATION.
3.	BRICK WORK IN C.M. 1:5
4.	R.C.C. WORK FOR SLABS, LINTELS & BEAMS Etc.
5.	PLASTERING IN C.M. 1:5 EXTERNAL & 1:4 INTERNAL
6.	MOSAIC TILED FLOORING.
7.	WEATHERING COURSE OF BRICK JELLY LIME CONC.

COLOUR INDEX	
proposed construction	●
boundary of site	●
road	●

1 034 151 B03-09-92	1:100	-0-	A.M.V	SUKMAR	18/11/74
DRG No:	DATE	SCALE	REV	DRAWN	CHECKED



PROPOSED CONSTRUCTION OF FLATS AT DOOR NO. 25, VENKATANARAYANA ROAD, T' NAGAR, MADRAS - 600017. PLOT NO: 2 T.S.NO: 6710

BLOCK NO: 143 MAMBALAM GUINDY TALUK, CORP.DIV.NO:114

OWNER'S SIGNATURE

LICENSED SURVEYOR (LS.NO: 306/93-94)

SHEET NO: 1/2

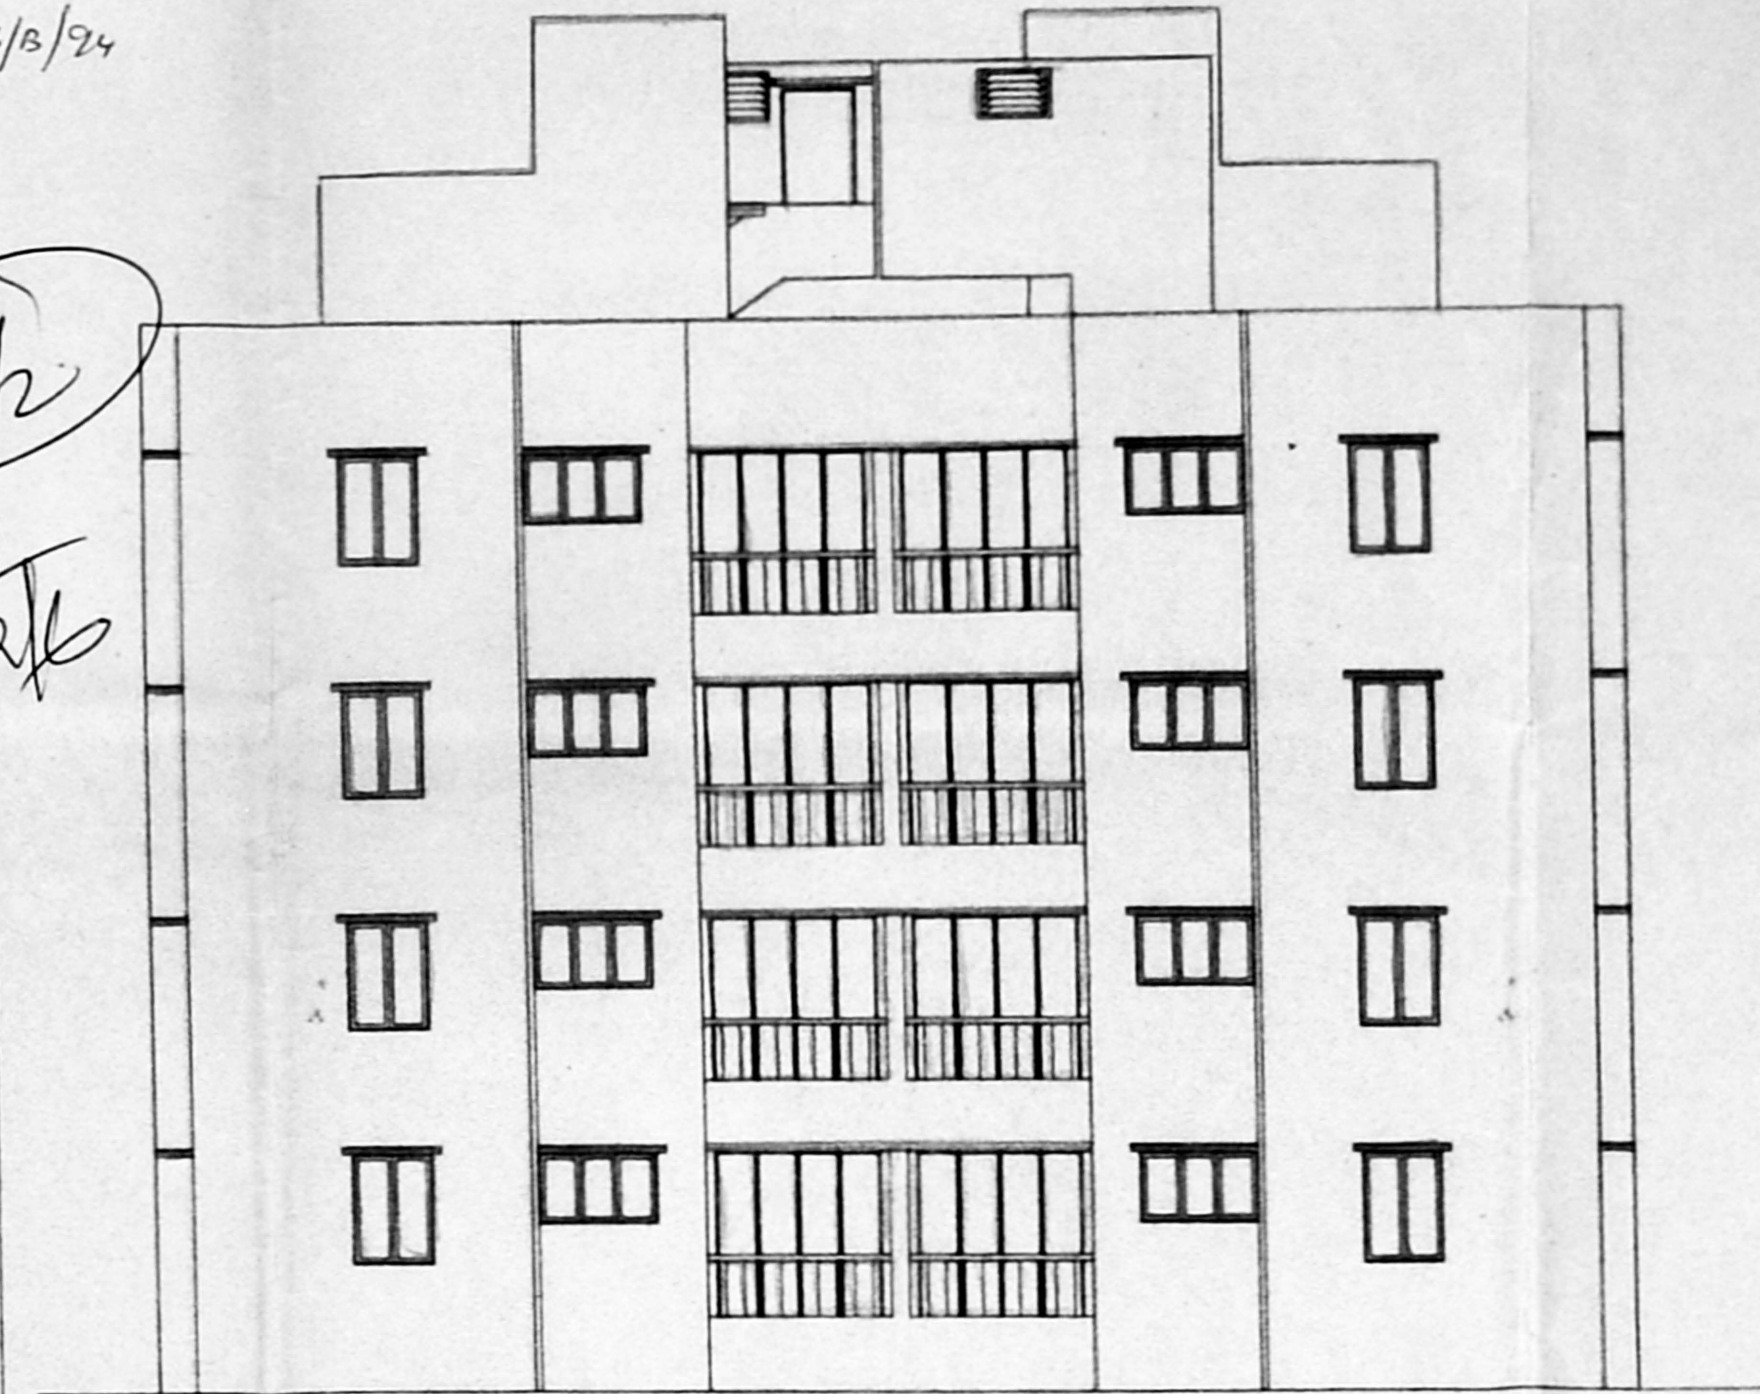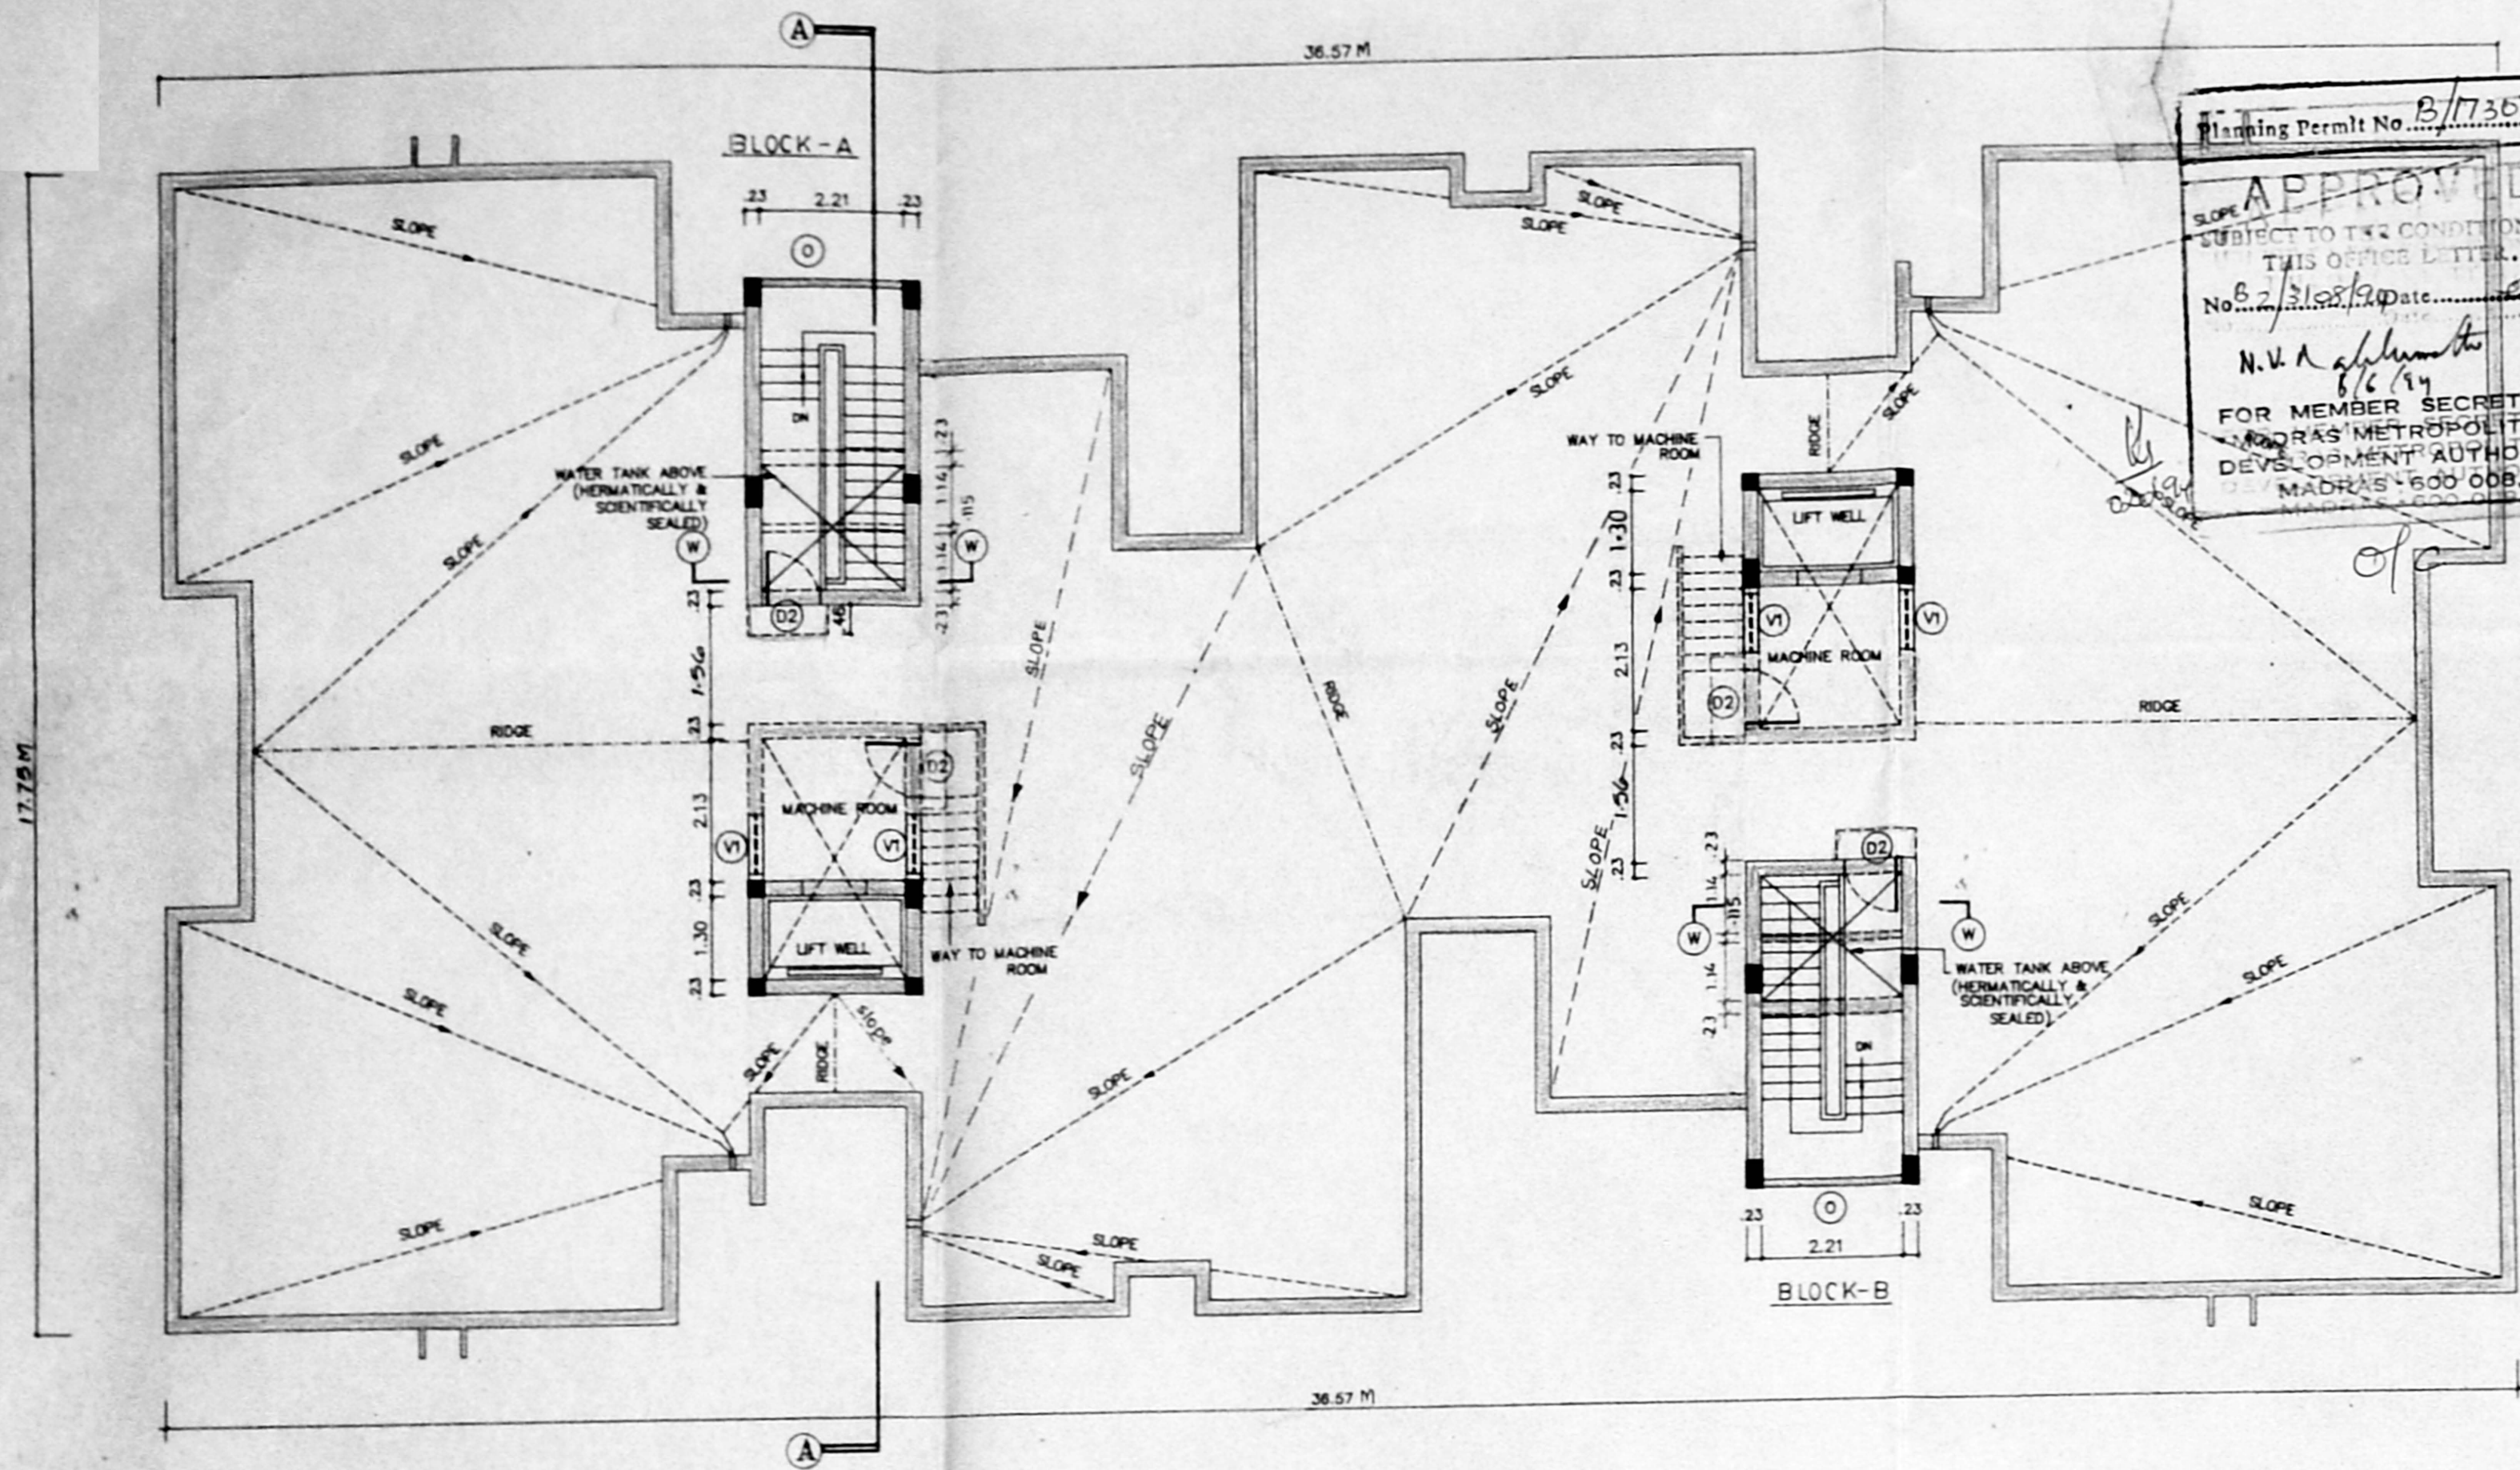

LEGEND		
SIZE	DESCRIPTION	
0.91 X 2.18	COUNTRY WOOD FRAMED FLUSH DOOR	
0.91 X 0.66	STEEL GLAZED VENTILATOR	
2.21 X 1.22	OPENING	

SPECIFICATION	
SL.NO	DESCRIPTION
1.	P.C.C 1:4:8 IN FOUNDATION
2.	RIVER SAND FILLING IN FOUNDATION
3.	BRICK WORK IN C.M. 1:6
4.	R.C.C. WORK FOR SLABS, LINTELS & BEAMS ETC.
5.	PLASTERING IN C.M. 1:5 EXTERNAL & 1:4 INTERNAL
6.	MOSAIC TILED FLOORING
7.	WEATHERING COURSE OF BRICK JELLY LIME CONG.








AREA STATEMENT	
PLOT AREA	1492.59 M ²
BUILT UP AREA	2237.64 M ²

COLOUR INDEX	
proposed construction	●
boundary of site	●
road	●

DRG No.	DATE	SCALE	REV	DRAWN	CHECKED
1 035 151 B 3-9-92	1:100	-	-	A.M.V. SUMMAR	

PROPOSED CONSTRUCTION OF FLATS AT DOOR NO. 25, VENKATANARAYANA ROAD, T' NAGAR, MADRAS - 600017.
 PLOT NO: 2
 T.S.NO: 6710

BLOCK NO: 143
 MAMBALAM GUINDY TALUK,
 CORP.DIV.NO:114

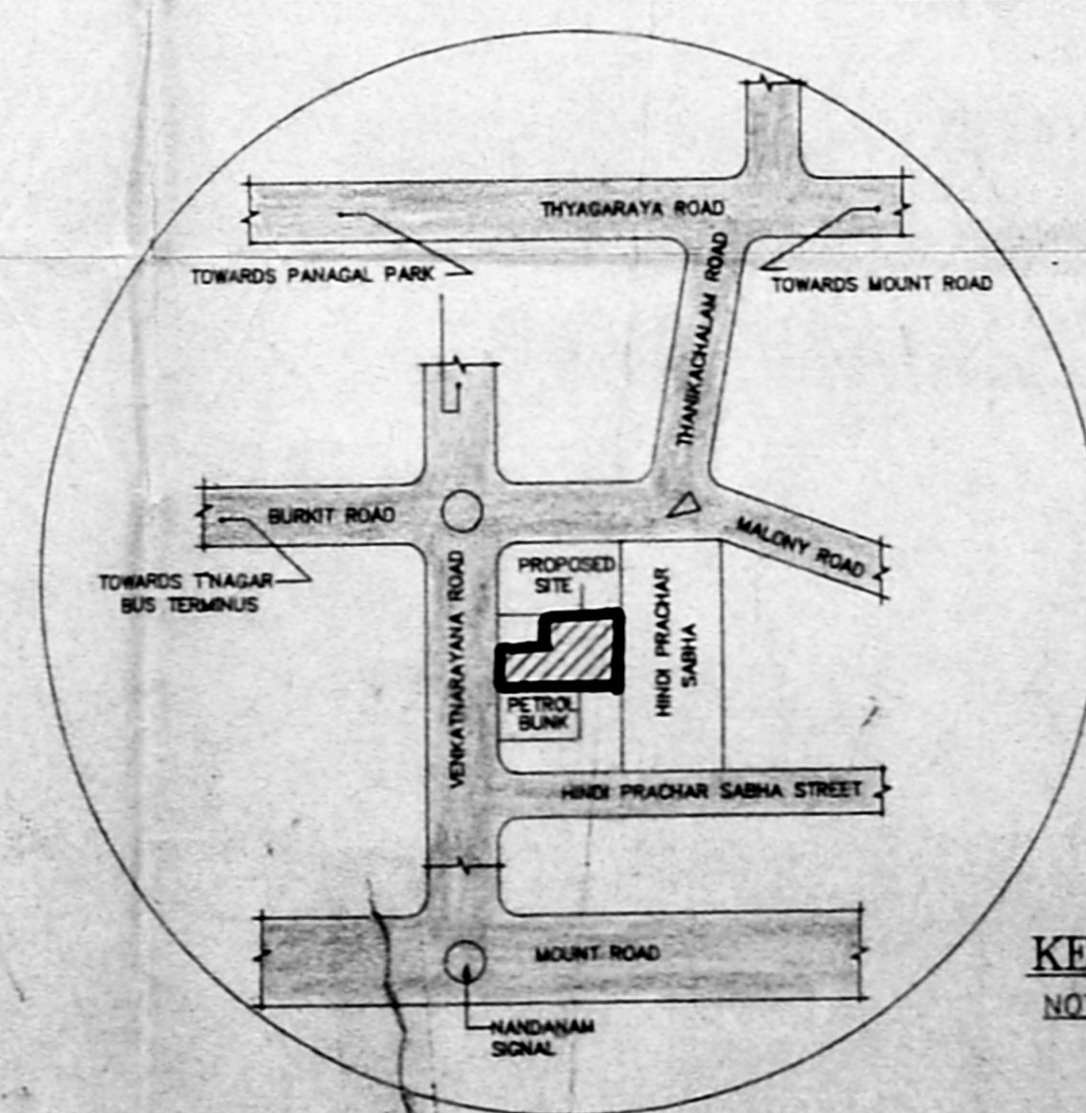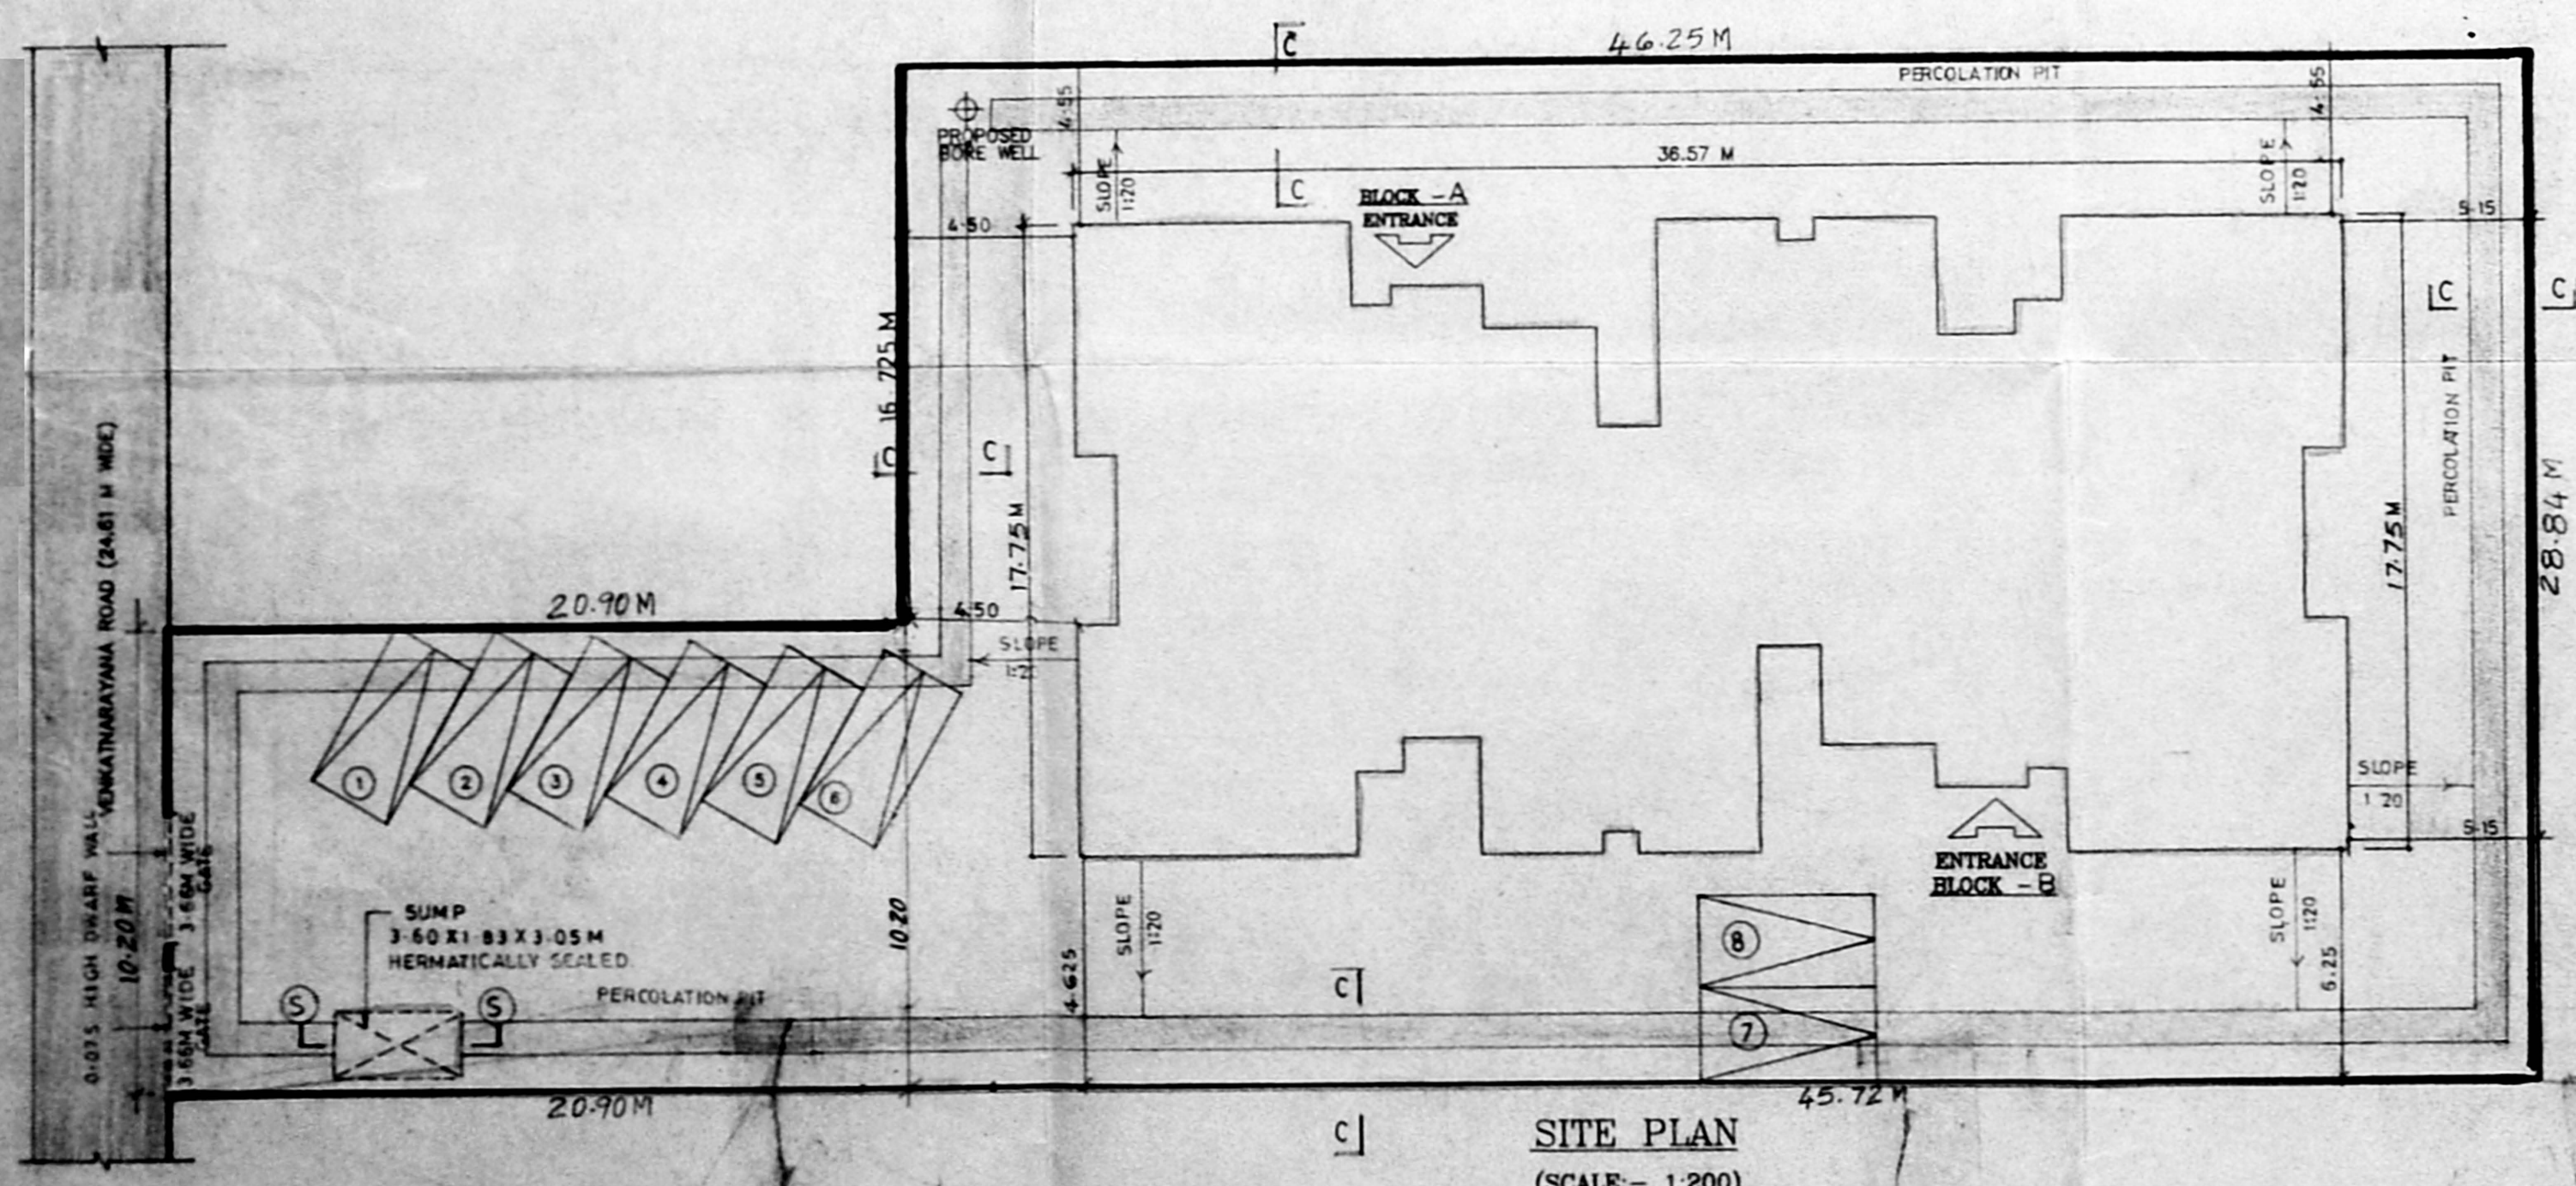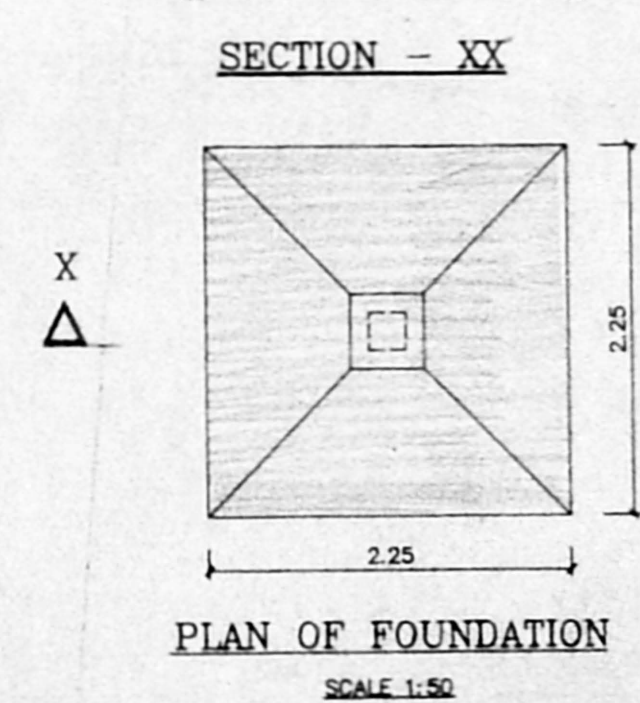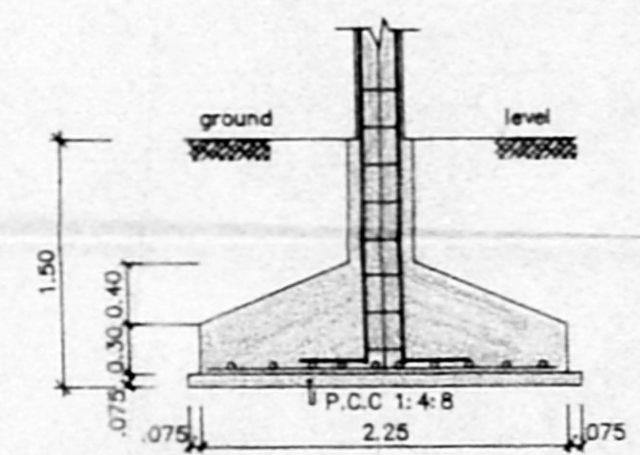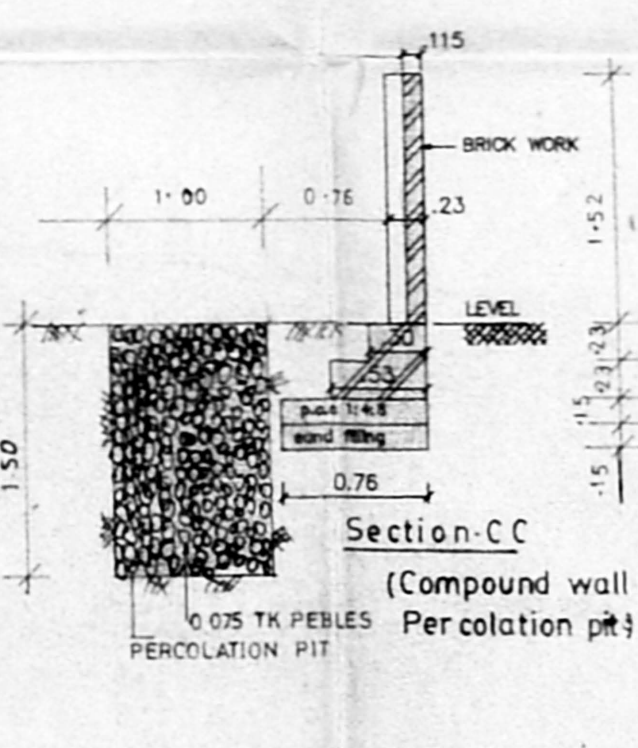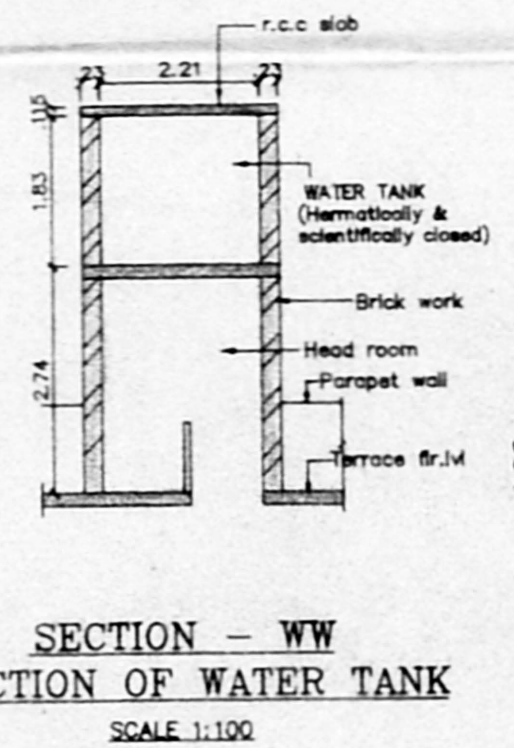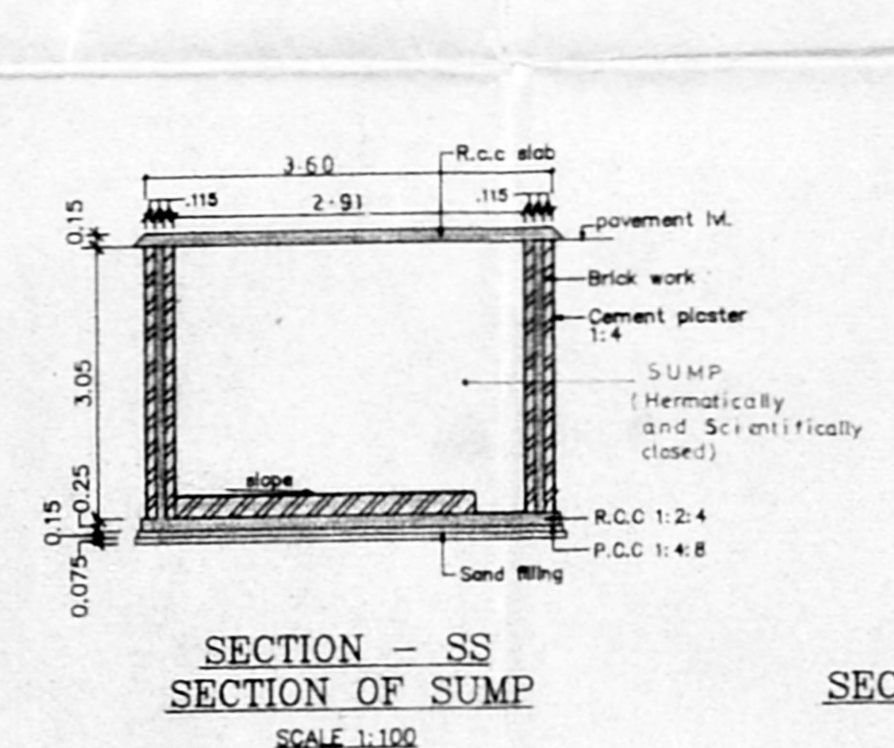

OWNER'S SIGNATURE

LICENSED SURVEYOR (L.S.NO: 306/93-94)

SHEET No: 2/2