


FIRST SECOND & THIRD FLOOR PLAN

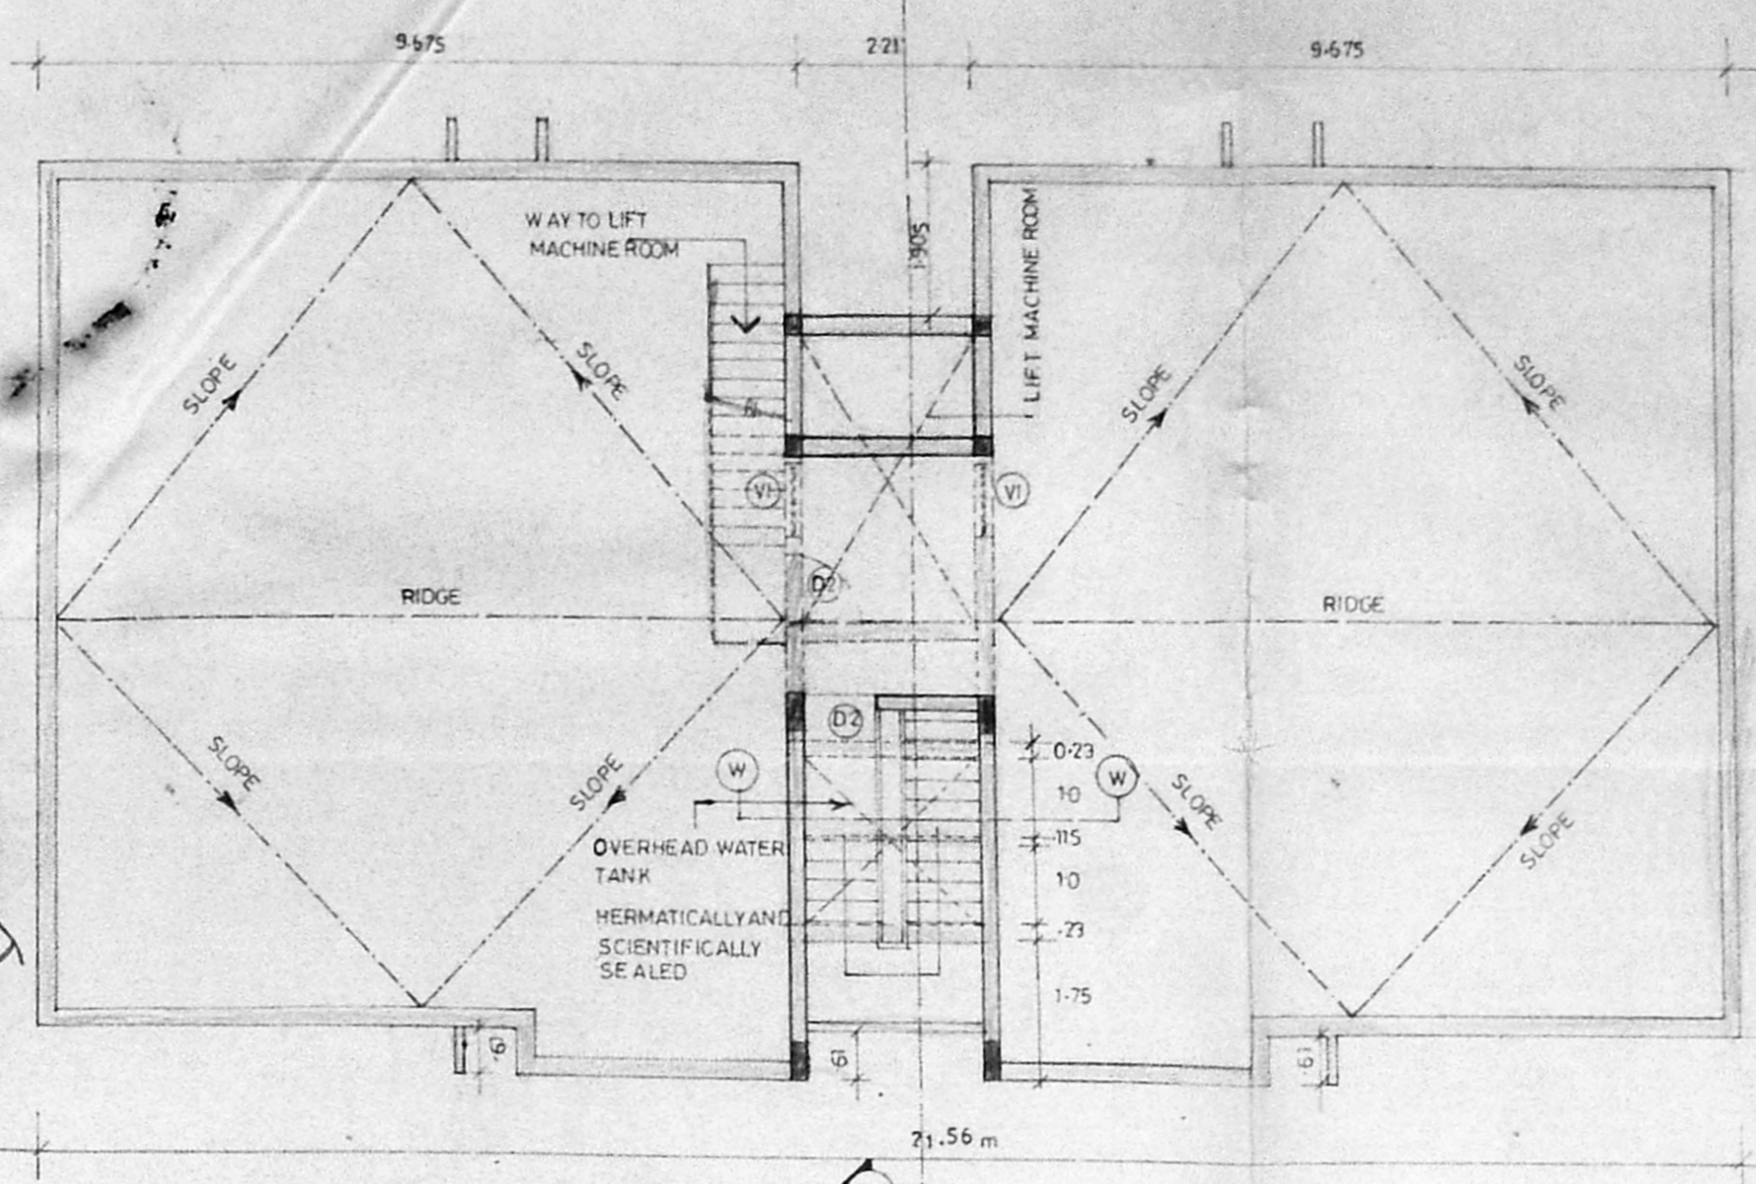


TERRACE FLOOR PLAN


Planning Form No. B/17363/288/A/R/94
APPROVED
 SUBJECT TO THE CONDITIONS IN THIS OFFICE LETTER.
 No. 432/3115/94
 N.V. Kalpana
 FOR MEMBER SECRETARY
 DEVELOPMENT AUTHORITY
 MADRAS-600 003.

10.895
 1.905
 8.990 x 2.24
 1982

R.990 x 2.64

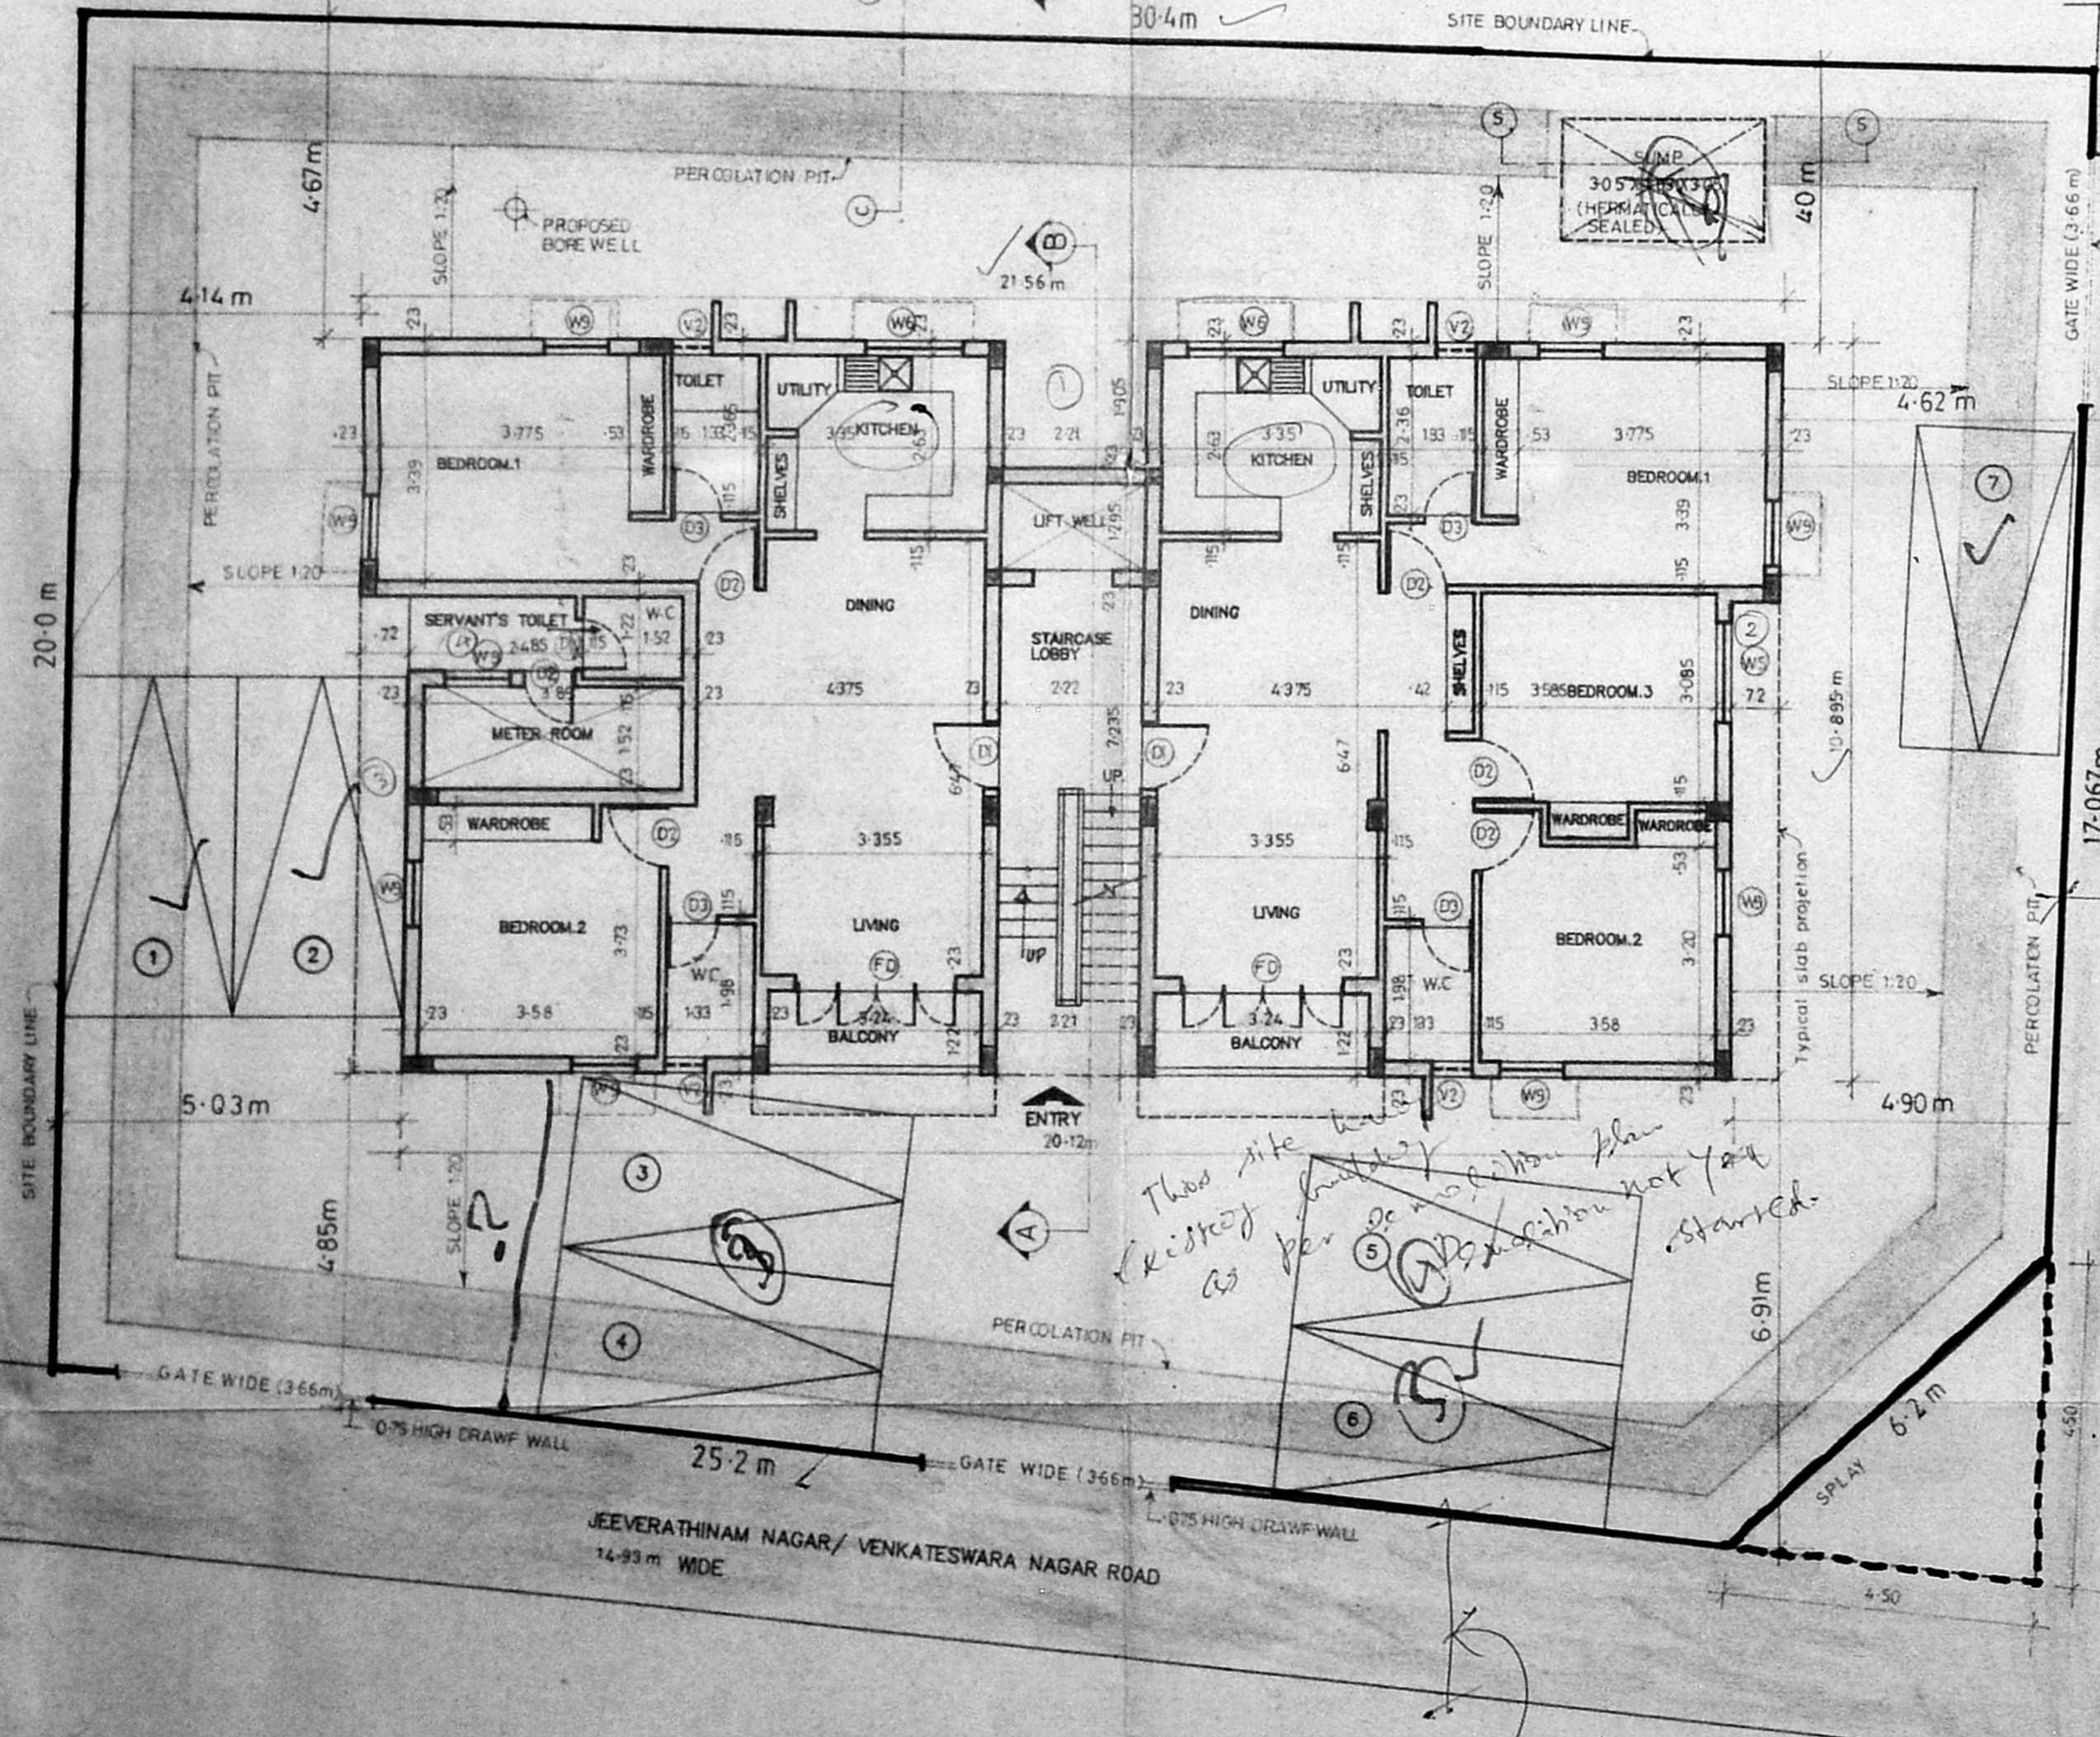

SITE PLAN CUM GROUND FLOOR PLAN

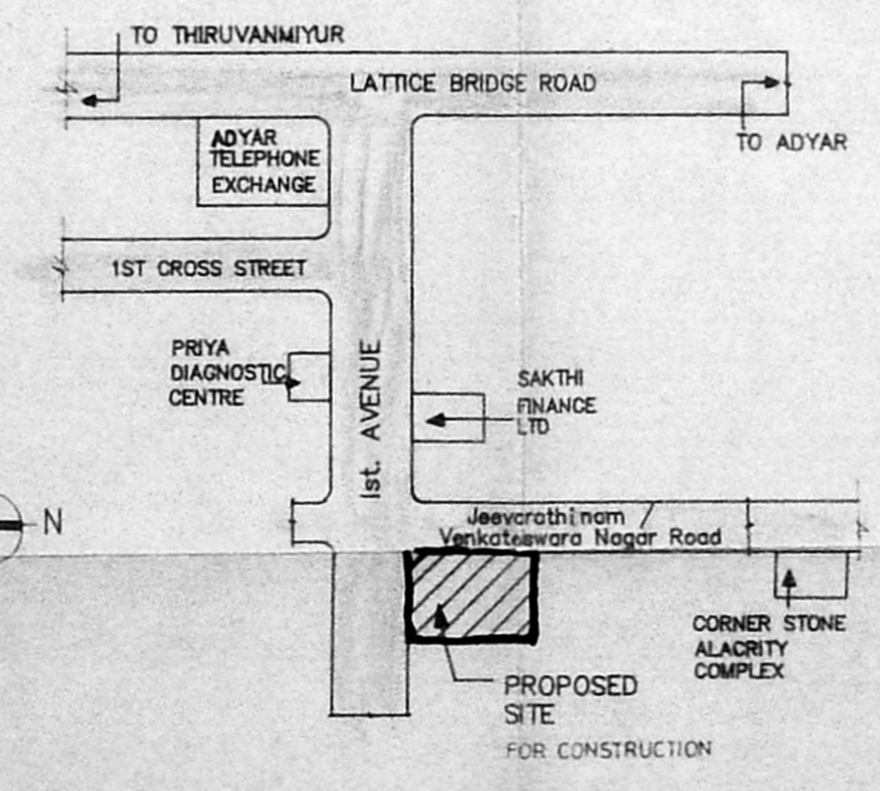

KEY PLAN (Not to Scale)

LEGEND		
CODE	SIZE	DESCRIPTION
FD	2.44 x 2.18	COUNTRY WOOD FRAMED FRENCH DOOR (painted)
D1	1.00 x 2.18	TEAK WOOD FRAMED FLUSH DOOR
D2	0.91 x 2.18	COUNTRY WOOD FRAMED FLUSH DOOR
D3	0.76 x 2.18	COUNTRY WOOD FRAMED FLUSH DOOR
W	0.76 x 2.24	COUNTRY WOOD FRAMED FLUSH DOOR
W5	1.475 x 1.37	STEEL GLAZED WINDOW
W9	0.975 x 1.37	STEEL GLAZED WINDOW
V1	0.91 x 0.66	STEEL GLAZED VENTILATOR
V2	0.61 x 0.94	STEEL GLAZED VENTILATOR
O	2.21 x 1.22	OPENING

SPECIFICATION	
SL.NO	DESCRIPTION
1.	P.C.C. 1:4:8 IN FOUNDATION
2.	SAND FILLING IN FOUNDATION
3.	BRICK WORK IN C.M. 1:6
4.	R.C.C. WORK FOR SLABS, LINTELS & BEAMS Etc.,
5.	PLASTERING IN C.M. 1:5 EXTERNAL & 1:4 INTERNAL
6.	MOSAIC TILED FLOORING.
7.	WEATHERING COURSE OF BRICK JELLY LIME CONC.

AREA STATEMENT	
PLOT AREA	6 19-658 m ²
BUILT UP AREA	925-92 m ²

COLOUR INDEX	
PROPOSED CONSTRUCTION	
BOUNDARY OF SITE	
ROAD	

R.No	DATE	REVISIONS	INITIAL

1 0028 156 C	11-1-94	1:100	A.S.H.R.A.	ARASU	
DRG No:	DATE	SCALE	FILE	DRAWN	CHECKED

PROPOSED CONSTRUCTION OF FLATS AT DOOR No: 34, 1st AVENUE SHASTRI NAGAR, ADYAR MADRAS - 600 020 PLOT No. S-40 T.S.No: 3 BLOCK No: 23 TALUK: MYLAPORE-TRIPPLICANE CORP.DIV.No: 152 ZONE 10

OWNER'S SIGNATURE

ENGINEER
 S. RAMANATHAN
 S.S. S.S. (Survey)
 Government Civil Engineer
 (Survey) Bangalore-56001

LICENSED SURVEYOR L.S.No 306 53/94

 SHEET No: 1/2

